
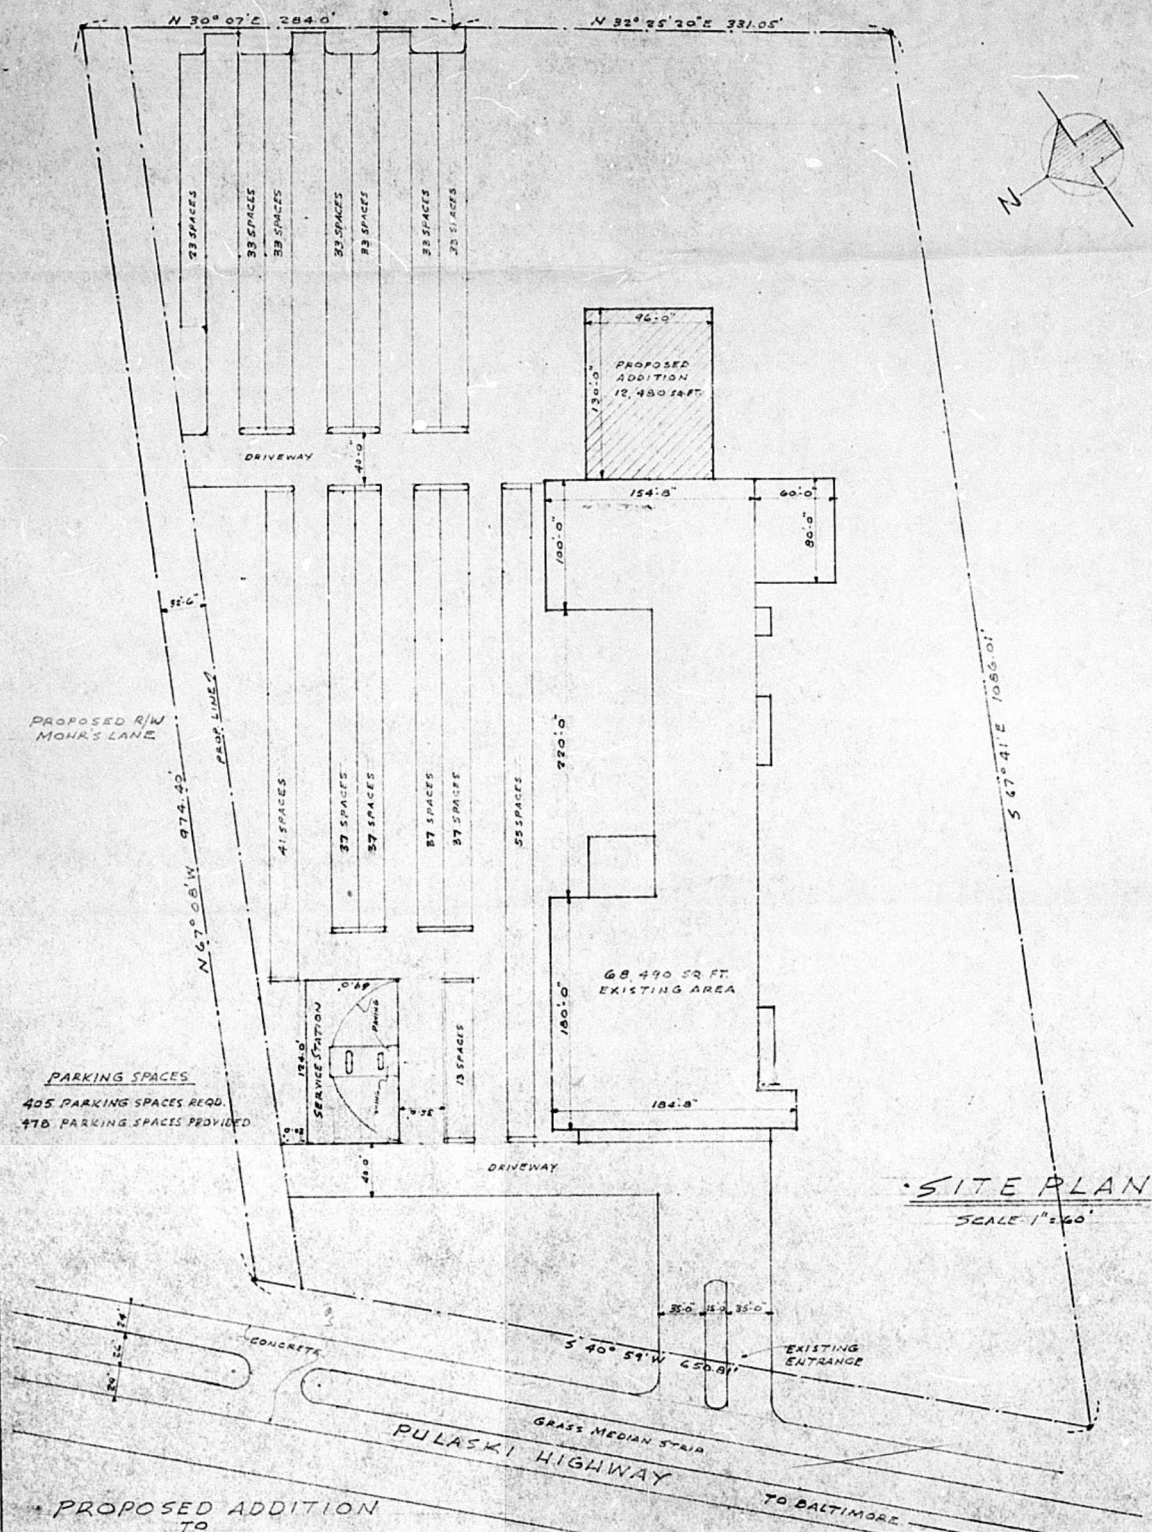


4605-XA

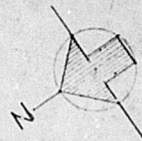

• SITE PLAN •
SCALE 1"=40'

PROPOSED ADDITION
TO
PULASKI HIWAY FARMERS MKT.
PULASKI HIWAY & MOHR'S LANE
15TH ELECTION DIST. BALTIMORE CTY. MD.
J. MAUDUIT BERRY
ARCHITECT
DUNCAN ELDRIDGE TOWSON, MD. 11-17-58