




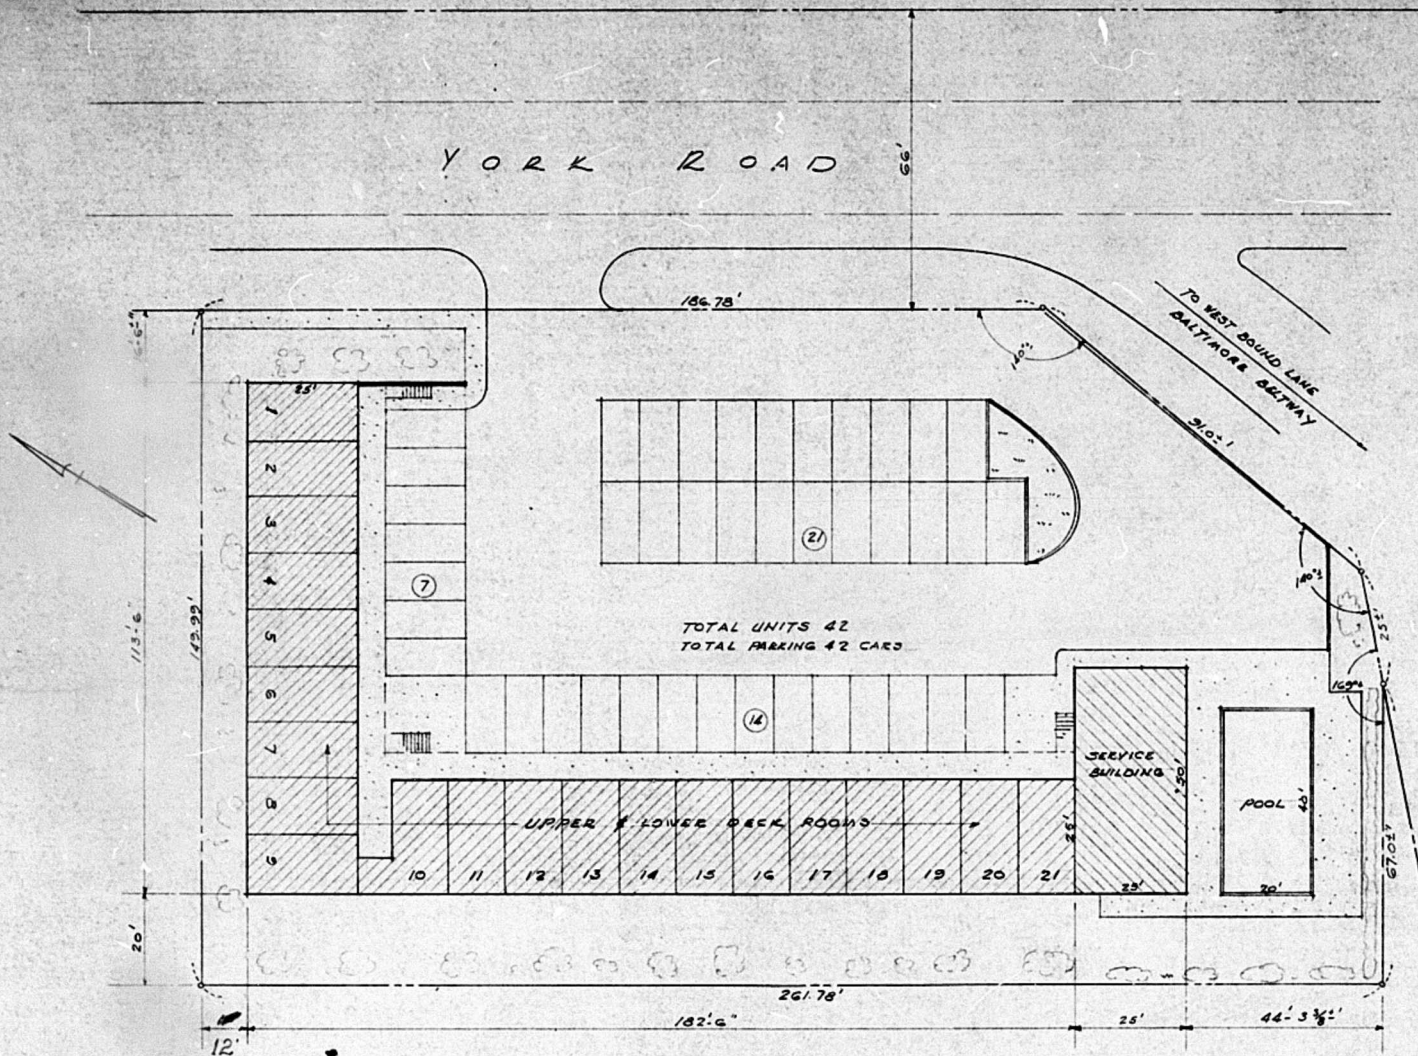

SITE PLAN.

SCALE 1" = 20'-0"

PROPOSED MOTOR COURT AT 1134-36-40 YORK ROAD.

APRIL 28, 1960

J. E. MOXLEY & SON - ARCHITECTS

(THIS DRAWING REPLACES DWG. DATED AUG. 26, 1959)

OK REO 4/28/60