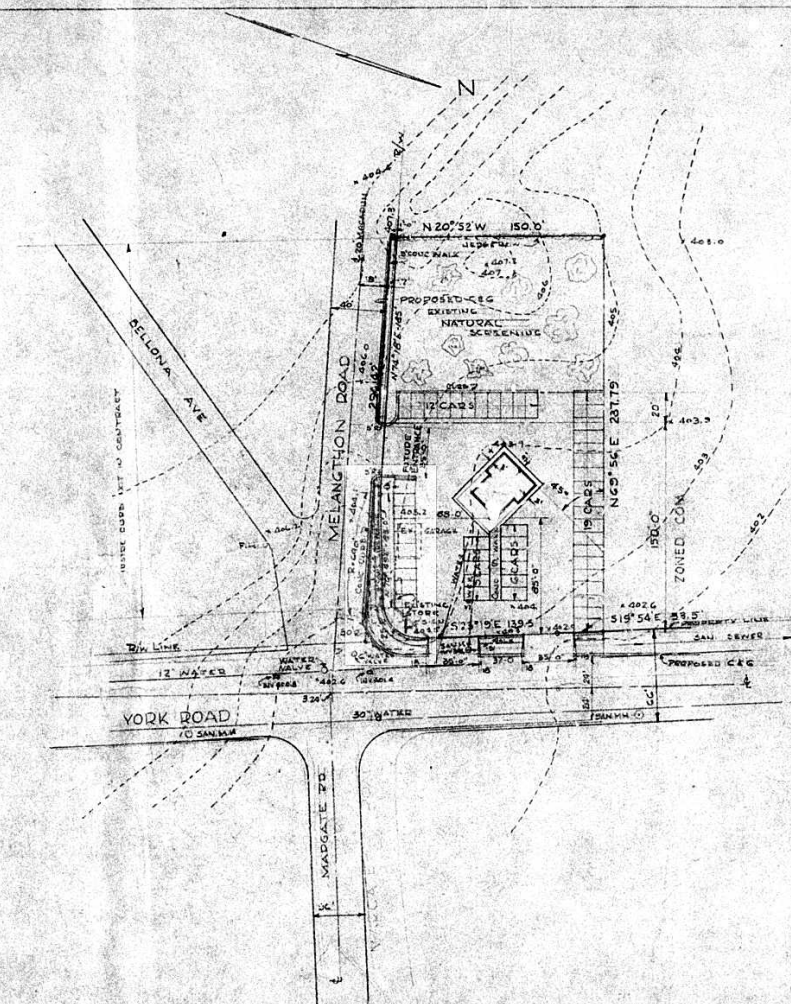


LOCATION PLAN
SCALE 1" = 50'

NOTE:
PARKING AVAILABLE FOR
12 CARS

GENERAL NOTES

1. PROPERTY LINES, RIGHTS OF WAY LINES, TOPOGRAPHY WERE TAKEN FROM A PLAT PREPARED BY P.S. MORRIS, DEC SURVEYOR, 1 OCT. 1960.
2. ELEVATIONS SHOWN THUS (100.0) ARE EXISTING GROUND ELEVATIONS.
3. THE CONTRACTOR WILL DEMOLISH & REMOVE EXISTING BLDGS.
4. DRIVEWAYS, ENTRANCES & CURBING SHALL CONFORM TO COUNTY & STATE ROADS REQUIREMENTS.

PROPOSED MR. FIFTEEN YORK ROAD & BELLONA AVE BALTIMORE COUNTY, MD.		SITE PLAN	
	ARTHUR M. WEBER - ARCHITECT 926 W 28TH STREET BALTIMORE 11, MD.	SCALE 1" = 50'	
		DATE: 1 NOV 1960 REV: 20 DEC 72 SHEET NUMBER 5-P	