


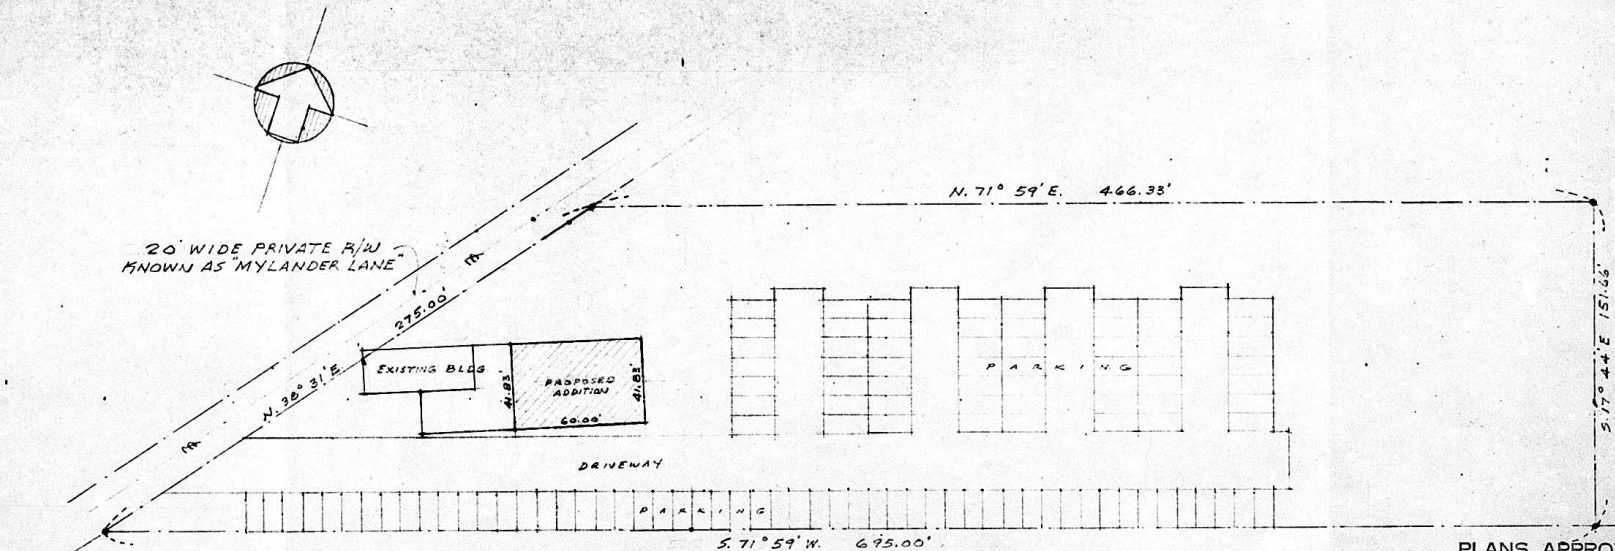

NOTE

- 1- CONTRACTOR MUST VISIT SITE TO BECOME AWARE OF CONDITIONS.
- 2- FLOOR ELEVATION OF PROPOSED BUILDING TO BE SAME AS EXISTING BUILDING.
- 3- CONTRACTOR TO BE RESPONSIBLE FOR GRADING TO 5'-0" FROM PROPOSED BUILDING.

NOTE -
DRIVENWAY AND PARKING AREA
SHALL BE A DURABLE AND UNSTRESS
SURFACE.

PLANS APPROVED
OFFICE OF PLANNING & ZONING
BY *J. J. Gaudin*
DATE *5/15/65*

SITE PLAN SCALE 1" = 40'

SOCIAL HALL
FOR

TOWSON MOOSE LODGE No. 562

640 MYLANDER LANE

9TH ELEC. DIST.

TOWSON, MD.

J. MAUDUIT BERRY
ARCHITECT

2307 RAVENVIEW RD. TIMONIUM, MD 212-1870.

JOB NO.	6045
DATE	4-8-65
DEN. BY	CHE 61
SPRAY	Q
DAWG. NO.	

