

Mr. George E. Gavrellis Director
Office of Planning and Zoning
County Office Building
Towson 4, Maryland

FEB 17 1966

Re: Building Application #469-64

Dear Sir,

In reference to your letter of October 27, 1964 and Mr. White's conversation with Mr. Howell of your office we are sending you the following information in regard to parking.

1. The existing structures have 10 beds.
2. New structure to have 10 beds.
3. There will be a staff of 20 when the new building is completed with only 8 people on duty at any one time.
4. Only two of the staff drive cars and they are on different shifts.


Mr. White has stated that over a period of eight months in which he frequently visited the premises and at various times of the day there has never been more than 4 cars including his in the parking lot.

We feel that the existing parking facilities will be adequate for our needs with the new building.

Thank you for your cooperation in the above matter.

Very truly yours,
PROFESSIONAL HOUSE, INC.

By Edward J. A.

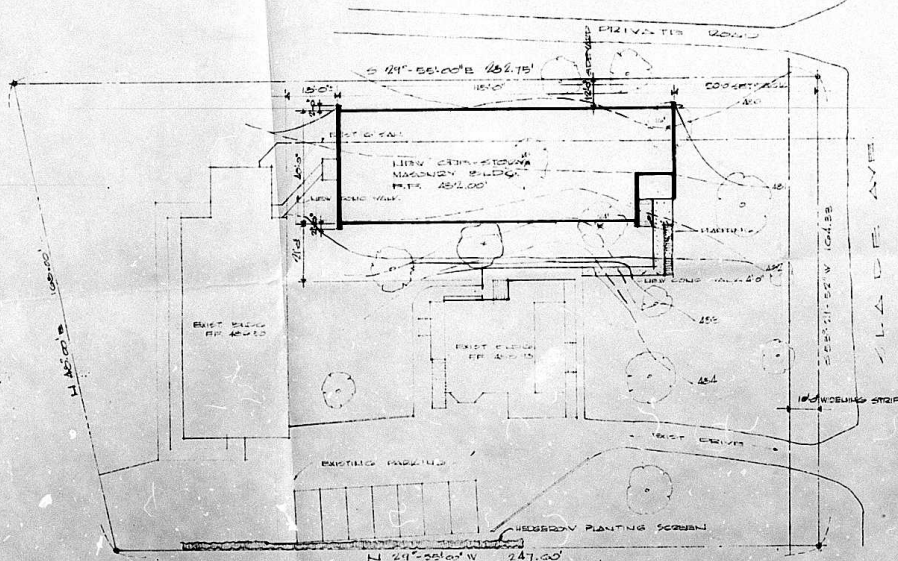

SITE PLAN
SCALE 1" = 20'-0"



PLANS APPROVED
OFFICE OF PLANNING & ZONING
BY *George E. Gavrellis*
DATE *Feb 9 1966*

NURSING FACILITIES
FOR
PROFESSIONAL HOUSE INC.
132 BLADDE AVE.
BALTIMORE, MD.

HET WHITE & CO.
BUILDERS
MONTGOMERY, MD.

SITE PLAN

1-10-65	REVISED	EJB
12-10-64	REVISED	
REV 8-10-64	REV	
REV 10 JUL 1964	REV	

REVISIONS

1-10-65	REVISED	EJB
12-10-64	REVISED	
REV 8-10-64	REV	
REV 10 JUL 1964	REV	

Architectural
Sheet No.

LP-1