



BALTIMORE COUNTY
DEPARTMENT OF PERMITS, APPROVALS & INSPECTIONS
111 WEST CHESAPEAKE AVENUE
TOWSON, MD 21204
410-887-3391

SIGN USE PERMIT

7591040
B ~~758992~~
A 758992
The applicant is authorized to affirm that there are no current violations at this site pursuant to Section 112.7 BCC
Initials BR.G

Permit Fees are Non-Refundable; Make Check Payable to "Baltimore County, Maryland"

PROPERTY ADDRESS 1935 E. Joppa Rd. ZIP CODE _____
BUSINESS NAME Burger King ZONING BL
OWNER'S NAME BK Realty Co. PHONE NO. 410 591-6476 HISTORIC DISTRICT ☐ Yes ☒ No
MAILING ADDRESS 1937 Greenspring Dr. 21093
APPLICANT/OWNER'S AGENT Barry R. Grubb PHONE NO. 410-440-3025
SIGN COMPANY NAME Ampco Sign & Electric Co., Inc. PHONE NO. 410-440-3025
TYPE OF SIGN: ☐ Window Sign TAX ACCOUNT NO. 09191611 / 140

☐ Temporary- Including Real Estate/Construction/Event Temporary Signs in the Last Year: ☐ Yes ☒ No

☐ Permanent ☐ Changeable Copy ☐ Wall ☐ Face Change Only ☐ Non-Illuminated

☐ Freestanding ☐ Pylon ☐ Monument ☒ Illuminated (separate electrical permit required)

Size: 6 feet x 6 feet = 36 square feet Height: _____ feet (freestanding signs)

Property Line/Street Right-of-Way Setbacks: front 25, sides _____ and _____, and rear _____.

NOTE: A construction plan, drawn to scale and clearly showing that all requirements have been met, must be attached; a site plan also must be attached for freestanding signs.

Table of Sign Regulations: 450.4. Attachment 1, 1.- An Electronic Changeable Copy Sign may only have a maximum Frequency of one instantaneous message change per 15 second cycle.

450.6.B.3 Changeable copy signs must operate at a constant intensity and not give the appearance of movement by flashing, blinking, strobing, scrolling, oscillating, or alternating lights.

PROHIBITIONS: including roof signs (Sections 450.5.B.7 and 450.6.A, Baltimore County Zoning Regulations):

- Signs cannot impair motorist's clear view of traffic or government signs. All signs are subject to Section 102.5, BCZR.
- Signs cannot imitate or resemble government signs, except for private traffic control and notice signs.
- Signs cannot be placed in or project into or above street right of way or governmental property.
- Sign or framework cannot obstruct window or opening for light and air or access to building, fire hydrant, or stand pipe.
- Vehicle cannot be parked for the purpose of displaying an attached sign.
- Except for flags exempted, flags, pennants, ribbons, streamers, tethered balloons, laser projections, and similar objects are prohibited.
- Portable signs are prohibited, except for A-frame and sandwich board signs issued a use permit in B.M. - C.T. zones.
- There can be no display or simulation of moving parts or message, except for an outdoor advertising sign with tri-vision, a changeable copy sign, or a thermometer, barometer, weather vane, barber pole, or clock.
- No sign may emit sound

Work Description (including number of signs, special conditions, materials, locations and size):

Install (4) 6' diameter button signs, (1) 5' diameter button sign, and (1) 22'5" x 12" channel letter LED signs

3 sign ~~4 signs~~ 1.16' x 22.41 = 25.99

CORNER LOT ☐

OWNER/AGENT CERTIFICATION

I solemnly affirm under the penalties of perjury and upon personal knowledge that the contents of the above are true and further agree to locate the proposed sign such that it will not violate Baltimore County laws and regulations.

Barry R. Grubb
Signature _____ Date _____

Barry R. Grubb
Print/Type Name _____

☐ Require Planning Signature _____ Date 8/9/17

Copies: White-Office; Yellow- Applicant (keep this Copy for your permanent records)

REV 10/14

Authority under Section 500.4, BCZR-PAT Approval (SIGN ONLY)

_____ _____ 8/9/17
Signature Initials Date



Permits, Approvals & Inspections

111W. Chesapeake Avenue
Towson, MD 21204

Report Generated On:
8/9/2017

Permit Processing Commerical Permit & Development Report

Page 1 of 1

Property Information

Tax Account Number: 0919611140

Election District: 9

Owner Name(s): B K REALTY COMPANY

PDM #:

Address: C/O BK REALTY CO 1937 GREENSPRING DR
LUTH-TIMONIUM,MD 21093

Zoning District(s): BL

Premise Address: 1927 E JOPPA RD

Elevation Range: 414ft - 428ft

Affected Overlays	Instructions: Begin review process with Zoning Review, Room 111	New Com Bldg.	Interior Alts.	Add / Ext. Alts.	Piers/Pillings	Grading/SW	Tanks	Ret.Walls/Bulk	Razing	Chg. of Occup.	Tower Antenna	Signs	Elect. & Plumb	Agency Acknowledgment
Contact Agency	Potential Overlay Issues													Initial & Date
Planning Jefferson Building Room 101 Phone: 410-887-3211	Commercial Revitalization Districts - Loch Raven	X		X								X		WRS 8/9/17
DEPS-Sed. Control Jefferson Building 4th Floor Phone: 410-887-3226	Note: All Razing Permits must be sent to Sediment Control for review.													
PAI-Public Services County Office Building Room 119 Phone: 410-887-3751	Note: All permits for Grading, New Buildings & Building Additions must be sent to Public Services.													
Zoning Review County Office Building Room 111 Phone: 410-887-3391	Zoning Cases: R-1962-5524	X		X	X	X	X			X	X	X		

BK4014LD-SHW

NOTE: ACTUAL LOCATION OF CENTERING LETTERS ON CANOPY WILL BE DEPICTED ON THE ACTUAL SITE ELEVATION. THIS VIEW FOR HEIGHT UP FROM CANOPY, AND LENGTH AWAY FROM EDGE OF FACE OF CANOPY.

2" X 4" REC TUBE ALUMN STRUTS @ INTERIOR OF CANOPY

2" X 4" REC TUBE ALUMN STRUTS @ INTERIOR OF CANOPY

EXAMPLE FOR ADDING LETTERS TO CANOPIES N.T.S.

2" X 4" REC TUBE ALUMN STRUTS @ INTERIOR OF CANOPY, SO WHEN ADDING BRACKETS TO LINE UP OVER THESE STRUTS THEN TO ADD # 10 SHEET METAL SCREWS FOR DIRECT FASTENING

.063 ALUM SKIN TO COVER OVER THE TOP OF COMPLETE FRAME

"REGISTRATION MARK" SILVER VINYL ON CLEAR PLASTIC CARRIER
BRUSHED ALUMINUM FINISH LETTER RETURN & BACK W/ BRUSHED ALUM. TRIM CAP WHITE ACRYLIC FACE W/ 3630-121 SILVER VINYL.

WHITE L.E.D. MODULE ILLUMINATION INSIDE LTRS.

4" X 5" RACEWAY HAND FABRICATED PAINTED BRUSHED ALUM. FINISH SPRAYLAT # 171S "SEMI GLOSS"

.090 ALUM PLATE BRACKET AMOUNT: (10) TEN FOR MOUNTING PAINTED BRUSHED ALUM SPRAYLAT # 171S "SEMI GLOSS" PLACEMENT AS REQUIRED IN THE FIELD

PRIMARY ELECTRIC LOCK-OUT DISCONNECT PER NEC AND U.L. 48 STANDARDS
SIDE VIEW
SCALE: 1-1/2" = 1'-0"

LETTERS TO BE 3" DEEP
FABRICATED ALUMINUM CONSTRUCTION CHANNEL LETTERS WITH .177 WHITE ACRYLIC FACES: APPLIED 3M# 3630-121 SILVER VINYL @ 1st SURFACE.
LETTER RETURNS TO BE PAINTED: SPRAYLAT # 171S BRUSHED ALUM. "SEMI GLOSS" WITH BRUSHED ALUM. 1" TRIM CAP RETAINERS.
"O" SILVER VINYL ON PLASTIC CARRIER ATTACHED TO BACK OF LETTER.
LETTERS TO BE MOUNTED TO A FABRICATED RACEWAY, THEN TO AN ANGLE PLATE BRACKET FOR MOUNTING TO CANOPY.
POWER SUPPLIES TO BE IN RACEWAY.

SIGN TYPE **A** ELEVATION OF HOME OF THE WHOPPER (DIMENSIONAL LETTERS)
(1) ONE SET REQUIRED SCALE: 1/2" = 1'-0"

L.E.D. ILLUMINATION SPECIFICATIONS TO FOLLOW.

NOTE: THESE BRACKETS ARE TO BE @ CENTERS OF THE 2" X 4" ALUM TUBE STRUTS THAT ARE IN THE CANOPIES INTERIOR. TO USE REQUIRED AMOUNT.
THEY ARE ONLY TO BE PLACED WHERE THERE IS A STRUT.

ON/OFF SWITCH @ END OF RACEWAY.
SILVER VINYL ON CLEAR PLASTIC CARRIER



TYPICAL RIGHT ELEVATION
SCALE = 1/8" = 1'-0"

ELECTRICAL REQUIREMENTS

Total: 2.0 Amps

1 of 120V, 20A Circuits Req'd.
ALL BRANCH CIRCUITS SHALL BE DEDICATED TO SIGNS INCLUDING GROUND AND NEUTRAL AND SHALL NOT BE SHARED WITH OTHER LOADS.

FEDERAL HEATH

SIGN COMPANY
www.FederalHeath.com

12704 DuPont Circle Tampa, FL 33626
(813) 855-4415 (800) 284-3284 Fax (813) 854-3037

Manufacturing Facilities:
Oremville, GA - Buford, TX - Jacksonville, TX - Delaware, OH

Office Locations:
Oremville, GA - Las Vegas, NV - Laughlin, AZ
Idaho Falls, ID - Dallas, TX - Jacksonville, TX - San Antonio, TX
Houston, TX - Corpus Christi, TX - Indianapolis, IN
Louisville, KY - Knoxville, TN - Griffin, GA - Delaware, OH
Birmingham, AL - Tampa, FL - Orlando, FL
Tampa, FL - Daytona Beach, FL - Orlando, FL

Building Quality Signage Since 1901

Revisions:

ADDED INFO TO SIDE VIEW JCR 2-6-14

ADDED INFO TO SIDE VIEW JCR 2-10-14

ADDED INFO TO LETTERS TO CANOPY JCR 2-11-14

Colors Depicted in This Rendering May Not Match Actual Finished Materials. Refer to Product Samples For Exact Color Match.

Client Approval/Date:

Landlord Approval/Date:

Account Rep: FIONA PAUL

Project Manager:

Drawn By: JC ROBERGE



ELECTRICAL TO USE U.L. LISTED COMPONENTS AND SHALL MEET ALL N.E.C. STANDARDS
ALL ELECTRICAL SIGNS ARE TO COMPLY WITH U.L. 48 AND ARTICLE 605 OF THE N.E.C. STANDARDS, INCLUDING THE PROPER GROUNDING AND BONDING OF ALL SIGNS.

Project / Location:



BK4014LD.SHW

Job Number:


Date:

Sheet Number: Of

Design Number:

This original drawing is provided as part of a planned project and is not to be exhibited, copied or reproduced without the written permission of Federal Heath Sign Company, LLC or its authorized agent. © FHSC

BK1072CS.20

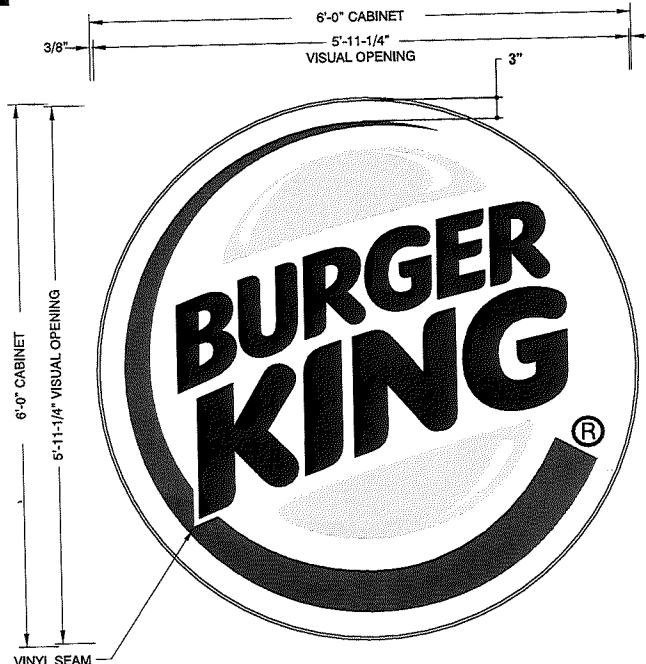

FRONT ELEVATION
6' SINGLE FACE WALL SIGN
(1) ONE REQUIRED

SCALE: 3/4"=1'-0"

BURGER KING 20/20 COLOR KEY

METAL PAINT FINISHES

- ☐ PAINT (SILVER) - SPRAYLAT MARK-1 (BRUSHED ALUMINUM #171S) SEMI GLOSS
- 3-M VINYL COLORS @ 2nd SURFACE**
- ☐ BLUE 3630-8703
- ☐ RED 3630-33
- ☐ YELLOW 3630-125
- ☐ WHITE 3635-30

BK1072CS.20



SIGN COMPANY
www.FederalHeath.com

12704 Dupont Circle, Tampa, FL 33626
(813) 855-4415 (800) 284-3284 Fax (813) 854-3037

Manufacturing Facilities:
Oceanside - Euless - Jacksonville - Columbus
Office Locations:
Oceanside - Las Vegas - Laughlin - Idaho Falls
Euless - Jacksonville - Houston - San Antonio
Corpus Christi - Grafton - Milwaukee
Willowbrook - Louisville - Indianapolis - Columbus
Cincinnati - Westerville - Knoxville - Turin
Atlanta - Tampa - Daytona Beach - Winter Park
Building Quality Signage Since 1901

Revisions:

12-19-13 UPDATE JCR

Colors Depicted In This Rendering May Not Match Actual Finished Materials. Refer To Product Samples For Exact Color Match

Client Approval/Date:

Landlord Approval/Date:

Account Rep: FIONA PAUL

Project Manager:

Drawn By: JOHN C. ROBERGE

Underwriters Laboratories Inc. ELECTRICAL TO USE U.L. LISTED COMPONENTS AND SHALL MEET ALL ETC STANDARDS.
ALL ELECTRICAL SIGNAGE IS CRAFTED WITH U.L. RAAMP ARTICLES AND OF THE A. E. C. SYSTEMS, INCLUDING THE TYPING, SHIELDING AND DRIPPING OF ALL SIGNS.

Project / Location:



Job Number: BK1072CS.20

Date: 3-12-12

Sheet Number: 1 of 3

Design Number: BK1072CS.20

This original drawing is provided as part of a planned project and is not to be exhibited, copied or reproduced without the written permission of Federal Heath Sign Company, LLC or its authorized agent. © 2009

6'-0" CABINET
5'-11-1/4" VISUAL OPENING
3/8"

6'-0" CABINET
5'-11-1/4" VISUAL OPENING
3"

VINYL SEAM

6'-0" CABINET
5'-11-1/4" VISUAL OPENING
3"

BURGER KING®

METAL PAINT FINISHES

PAINT (SILVER) - SPRAY/LAT MARK-1(BRUSHED ALUMINUM #171S)
SEMI GLOSS
3-M VINYL COLORS @ 2nd SURFACE

BLUE	3630-8703
RED	3630-33
YELLOW	3630-125
WHITE	3635-30

FRONT ELEVATION
6' SINGLE FACE WALL SIGN
(1) ONE REQUIRED

SCALE: 3/4"=1'-0"

BK1072CS.20



Manufacturing Facilities:
Oceanside • Eufaula • Jacksonville • Columbus
Greenville
Chandler • Las Vegas • Laughlin • Reno • Fort
Bliss • Jacksonville • Houston • San Antonio
Corpus Christi • Galveston • Milwaukee
Wilowbrook • Louisville • Indianapolis • Columbus
Cincinnati • Westerville • Knoxville • Tunica
Atlanta • Tampa • Daytona Beach • Winter Park

Building Quality Signage Since 1901

Revisions:

12-19-13 UPDATE JCR

Colors Depicted In This Rendering May Not Match Actual Finished Materials. Refer To Product Samples For Exact Color Match

Client Approval/Date:

Landlord Approval/Date: _____

Account Rep: **FIONA PAUL**

Project Manager*

Drawn By: JOHN C. ROBERGE



Underwriters
Laboratories Inc.

Underwriters Laboratories Inc.  **ELECTRICAL TO USE U.L. LISTED COMPONENTS AND SHALL MEET ALL N.E.C. STANDARDS.**

ALL ELECTRICAL SIGNS ARE TO COMPLY WITH U. S. L. 48 AND ARTICLE 400 OF THE N. E. C. STANDARDS, INCLUDING THE PROPER IDENTIFICATION AND LABELING OF ALL SIGNS.

Project / Location:



Job Number: BK1072CS.20

Date: 3-12-12

Sheet Number: 1 of 3

Design Number: BK1072CS.20

This original drawing is provided as part of a planned project and is not to be exhibited, copied or reproduced without the written permission of Federal Health Sign Company, LLC or its authorized agent. © 2009