



UP - 2017-0086-SI

BALTIMORE COUNTY  
DEPARTMENT OF PERMITS, APPROVALS & INSPECTIONS  
111 WEST CHESAPEAKE AVENUE  
TOWSON, MD 21204  
410-887-3391

B 937898  
A 755968

The applicant is authorized to affirm that there are no current violations at this site pursuant to Section 112.7 BCC Initials JD

SIGN USE PERMIT

Permit Fees are Non-Refundable; Make Check Payable to "Baltimore County, Maryland"

PROPERTY ADDRESS 6900 York Rd ZIP CODE 21212  
BUSINESS NAME Starbucks ZONING BL  
OWNER'S NAME VS York LLC PHONE NO. \_\_\_\_\_ HISTORIC DISTRICT ☐ Yes ☐ No  
MAILING ADDRESS 260 East Brown St. Birmingham MS 38009  
APPLICANT/OWNER'S AGENT Neather Davis PHONE NO. 410-255-6400  
SIGN COMPANY NAME Gabie PHONE NO. \_\_\_\_\_  
TYPE OF SIGN: ☐ Window Sign TAX ACCOUNT NO. 090/263 4980

☐ Temporary- Including Real Estate/Construction/Event Temporary Signs in the Last Year: ☐ Yes ☐ No

☐ Permanent ☐ Changeable Copy ☒ Wall ☐ Face Change Only ☐ Non-Illuminated

☐ Freestanding ☐ Pylon ☐ Monument ☒ Illuminated (separate electrical permit required)

Size: 5' x 5' = 25 sq ft Height: \_\_\_\_\_ feet (freestanding signs)

Property Line/Street Right-of-Way Setbacks: front \_\_\_\_\_, sides \_\_\_\_\_ and \_\_\_\_\_, and rear \_\_\_\_\_.

NOTE: A construction plan, drawn to scale and clearly showing that all requirements have been met, must be attached; a site plan also must be attached for freestanding signs.

Table of Sign Regulations: 450.4. Attachment 1, 1.- An Electronic Changeable Copy Sign may only have a maximum Frequency of one instantaneous message change per 15 second cycle.

450.6.B.3 Changeable copy signs must operate at a constant intensity and not give the appearance of movement by flashing, blinking, strobing, scrolling, oscillating, or alternating lights.

PROHIBITIONS: including roof signs (Sections 450.5.B.7 and 450.6.A, Baltimore County Zoning Regulations):

1. Signs cannot impair motorist's clear view of traffic or government signs. All signs are subject to Section 102.5, BCZR.
2. Signs cannot imitate or resemble government signs, except for private traffic control and notice signs.
3. Signs cannot be placed in or project into or above street right of way or governmental property.
4. Sign or framework cannot obstruct window or opening for light and air or access to building, fire hydrant, or stand pipe.
5. Vehicle cannot be parked for the purpose of displaying an attached sign.
6. Except for flags exempted, flags, pennants, ribbons, streamers, tethered balloons, laser projections, and similar objects are prohibited.
7. Portable signs are prohibited, except for A-frame and sandwich board signs issued a use permit in B.M. - C.T. zones.
8. There can be no display or simulation of moving parts or message, except for an outdoor advertising sign with tri-vision, a changeable copy sign, or a thermometer, barometer, weather vane, barber pole, or clock.
9. No sign may emit sound

Work Description (including number of signs, special conditions, materials, locations and size): Installation of 2 wall logo's 5x5 25 sq ft and one channel letter wall mount 17 sq ft

CORNER LOT ☐

OWNER/AGENT CERTIFICATION

I solemnly affirm under the penalties of perjury and upon personal knowledge that the contents of the above are true and further agree to locate the proposed sign such that it will not violate Baltimore County laws and regulations.

Signature Neather Davis Date 6/21/17 Print/Type Name Neather Davis


☐ Require Planning Signature \_\_\_\_\_ Date \_\_\_\_\_

Copies: White-Office; Yellow- Applicant (keep this Copy for your permanent records)


REV 10/14

Authority under Section 500.4, BCZR PAI Approval (SIGN ONLY)

Signature [Signature] Initials [Initials] Date 6/21/17

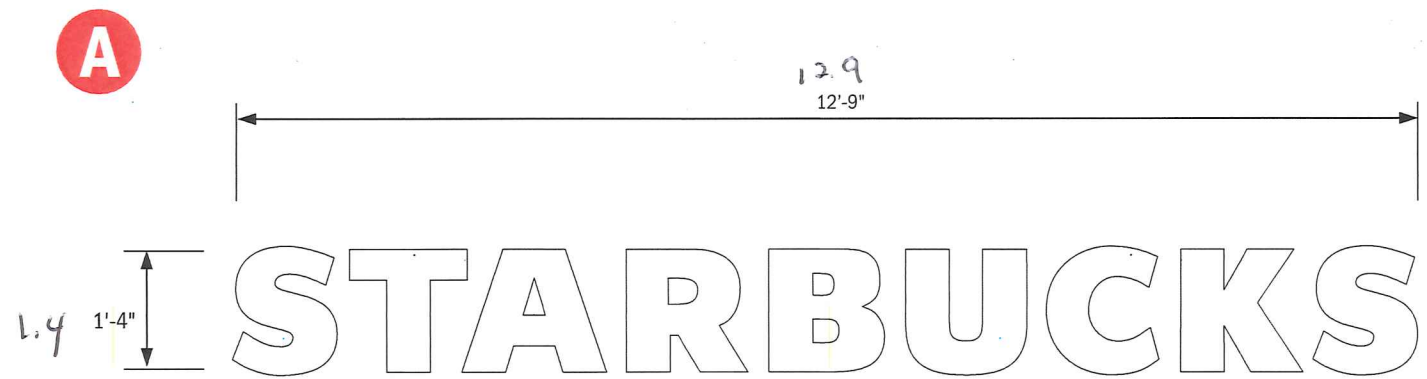

**ELEVATION DETAIL** 17.0 Sq. Ft.  
SCALE: 1/2" = 1'

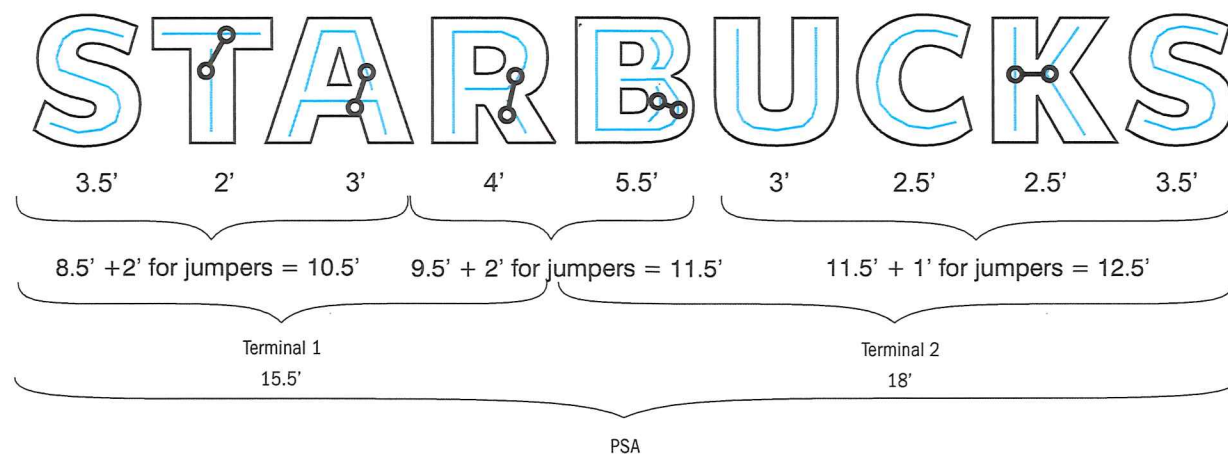

**LED LAYOUT**  
SCALE: 1/2" = 1'

quantity  
1

east elevation removed  
from scope

TYPICAL BRICK MOUNTING SURFACE

FACE ILLUMINATED L.E.D. CHANNEL LETTER  
FLUSH MOUNTED

**\* Paper Pattern to be supplied for install**

1 Return Material: .040" aluminum  
Return Finish: Matte Black Coil Stock  
Return Depth: 3"

2 Face Material: 3/16" thick acrylic  
Face Finish: #7328 White  
Graphics:

3 Back Material: .040" aluminum white/white

4 L.E.D. Color: White  
L.E.D. Type: Luminescent R-Lite LED Modules

5 L.E.D. Connection: Luminescent Power Connector Kit #HRL-06-HC (4')

6 Trim Cap: 1" black w/ #8 x 1/2 Painted Wafer Flat-head Screws

7 Power Supply: Luminescent power supply (HRL-PS96-70)  
w/ Transformer Box WTTBUL

8 Install Method: 1/4" Jack-nuts w/ 1/4" x 3" long all thread; silicone GE SCS 2000

9 Strain Relief: 5/8" Black Nylon Strain Relief "Heyco" Bushing (#0709358)

10 Mounting Surface: Brick

11 **MUST BE CHECKED BEFORE PRODUCTION**

| INTERIOR APPLICATION | EXTERIOR APPLICATION           |
|----------------------|--------------------------------|
| no drain holes       | 1/2" drain holes/light baffles |

Service Switch Location: As Noted on elevation

| AMPS | VOLTAGE |
|------|---------|
| .6   | 120v    |

"This sign is intended to be installed in accordance with the requirements of Article 600 of the National Electrical Code and / or other applicable local codes. This includes proper grounding and bonding of the sign"

Scale: NTS

FOR SIGN LOCATION SEE PAGE 2



A VISUAL  
SOLUTIONS  
COMPANY.

7440 Fort Smallwood Road  
Baltimore, Maryland 21226  
800.854.0568

|                                                        |                  |                              |             |
|--------------------------------------------------------|------------------|------------------------------|-------------|
| PROJECT TITLE:<br>SBUX 731 @ York Rd II- Baltimore, MD |                  |                              |             |
| ORDER TITLE:<br>SBUX 731 @ York Rd II- Baltimore, MD   |                  |                              |             |
| CITY/STATE<br>Baltimore, MD 21212                      |                  | PHONE NUMBER<br>202.297.2760 |             |
| DRAWING DATE<br>06/05/17                               | SALES REP<br>ECR | PROJECT MGR.<br>APH          |             |
| REVISION HISTORY                                       |                  |                              |             |
| NO.                                                    | DATE             | PREV DRWG                    | DESCRIPTION |
| 0                                                      | 01/20/17         | 1626MRU                      |             |
| 1                                                      | 02/02/17         | 1675MRU                      |             |
|                                                        |                  |                              |             |
|                                                        |                  |                              |             |


This drawing remains the exclusive property of Gable. It is submitted for your consideration in the purchase of the product(s) manufactured according to these plans. This design cannot be copied in whole or in part, altered or exhibited in any manner without written permission of Gable. Exceptions are previously copyrighted artwork supplied by client.

SIGN TYPE:  
ID- CUSTOM:  
16" Tall L.E.D. Channel Letters,  
In-Line, Flush Mounted "STARBUCKS" ONLY

DWG. TYPE:  
Concept

| PROJECT NO. | TASK NO. | QTY. |
|-------------|----------|------|
| 74504-3     | 135127   | 1    |
| DWG. NO.    | SHEET    |      |
| 2108MRU     | 4 of 13  |      |

| QTY. | DESCRIPTION                                                                       |
|------|-----------------------------------------------------------------------------------|
| A 2  | 16" Starbucks ONLY White Face Lit Channel Letters- Flush Mounted (FAB. & INSTALL) |
| B 2  | 60" S/F Wall Logo- Flush Mounted (FAB. & INSTALL)                                 |
| C 2  | 48" DT Directional, Wall Cabinet- Arrow Series (FAB. & INSTALL)                   |
| D 2  | 46" DT Directional, Arrow Series (FAB. & INSTALL)                                 |
| E 1  | 46" DT Directional, Thank You/Exit Freestanding (FAB. & INSTALL)                  |
| F 1  | 20' D/F Pylon Disk w/ DT Illuminated arrow series (FAB. & INSTALL)                |
| G 1  | 8'-6" Clearance Bar (FAB. & INSTALL)                                              |
| H 1  | Pre Menu Board (INSTALL ONLY)                                                     |
| I 1  | Pedestal Order Screen (INSTALL ONLY)                                              |
| J 1  | 3- Panel Menu Board (INSTALL ONLY)                                                |

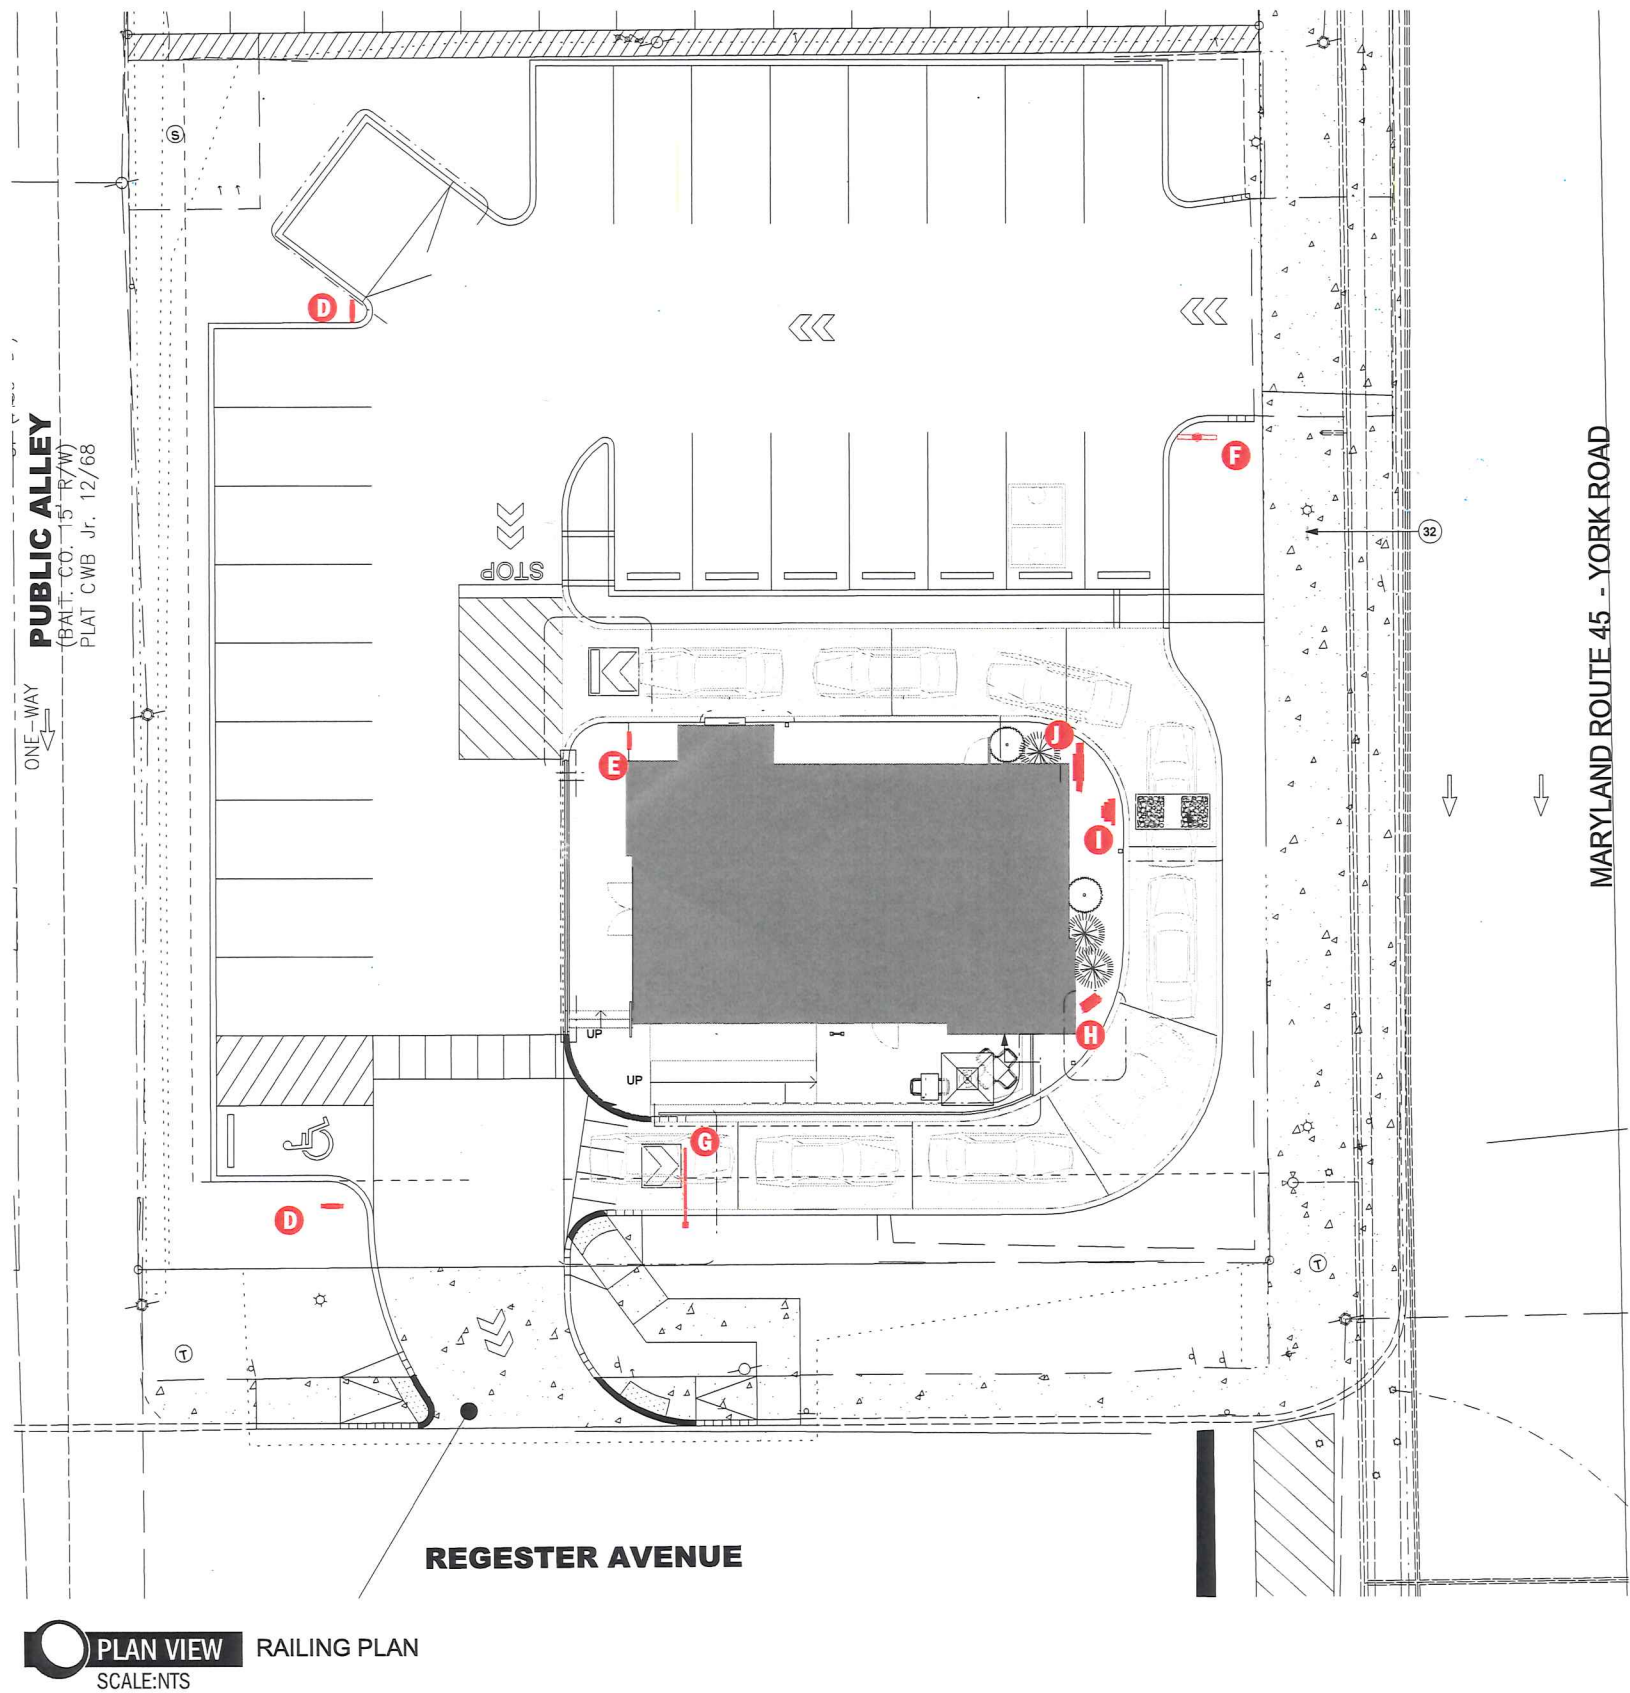

A VISUAL  
SOLUTIONS  
COMPANY.

7440 Fort Smallwood Road  
Baltimore, Maryland 21226  
800.854.0568

|                                                       |                  |                              |             |
|-------------------------------------------------------|------------------|------------------------------|-------------|
| PROJECT TITLE:<br>SBUX 731 @York Rd II- Baltimore, MD |                  |                              |             |
| ORDER TITLE:<br>SBUX 731 @York Rd II- Baltimore, MD   |                  |                              |             |
| CITY/STATE<br>Baltimore, MD 21212                     |                  | PHONE NUMBER<br>202.297.2760 |             |
| DRAWING DATE<br>06/05/17                              | SALES REP<br>ECR | PROJECT MGR.<br>APH          |             |
| REVISION HISTORY                                      |                  |                              |             |
| NO.                                                   | DATE             | PREV DRWG                    | DESCRIPTION |
| 0                                                     | 01/20/17         | 1626MRU                      |             |
| 1                                                     | 02/02/17         | 1675MRU                      |             |
|                                                       |                  |                              |             |
|                                                       |                  |                              |             |


This drawing remains the exclusive property of Gable. It is submitted for your consideration in the purchase of the product(s) manufactured according to these plans. This design cannot be copied in whole or in part, altered or exhibited in any manner without written permission of Gable. Exceptions are previously copyrighted artwork supplied by client.

SIGN TYPE:  
Site Plan


DWG. TYPE:  
Concept

|             |          |      |
|-------------|----------|------|
| PROJECT NO. | TASK NO. | QTY. |
| 74504-3     | 135127   |      |
| DWG. NO.    | SHEET    |      |
| 2108MRU     | 1 of 13  |      |

| QTY.       | DESCRIPTION                                                                       |
|------------|-----------------------------------------------------------------------------------|
| <b>A</b> 2 | 16" Starbucks ONLY White Face Lit Channel Letters- Flush Mounted (FAB. & INSTALL) |
| <b>B</b> 2 | 60" S/F Wall Logo- Flush Mounted (FAB. & INSTALL)                                 |
| <b>C</b> 2 | 48" DT Directional, Wall Cabinet- Arrow Series (FAB. & INSTALL)                   |
| <b>D</b> 2 | 46" DT Directional, Arrow Series (FAB. & INSTALL)                                 |
| <b>E</b> 1 | 46" DT Directional, Thank You/Exit Freestanding (FAB. & INSTALL)                  |
| <b>F</b> 1 | 20' D/F Pylon Disk w/ DT Illuminated arrow series (FAB. & INSTALL)                |
| <b>G</b> 1 | 8'-6" Clearance Bar (FAB. & INSTALL)                                              |
| <b>H</b> 1 | Pre Menu Board (INSTALL ONLY)                                                     |
| <b>I</b> 1 | Pedestal Order Screen (INSTALL ONLY)                                              |
| <b>J</b> 1 | 3- Panel Menu Board (INSTALL ONLY)                                                |

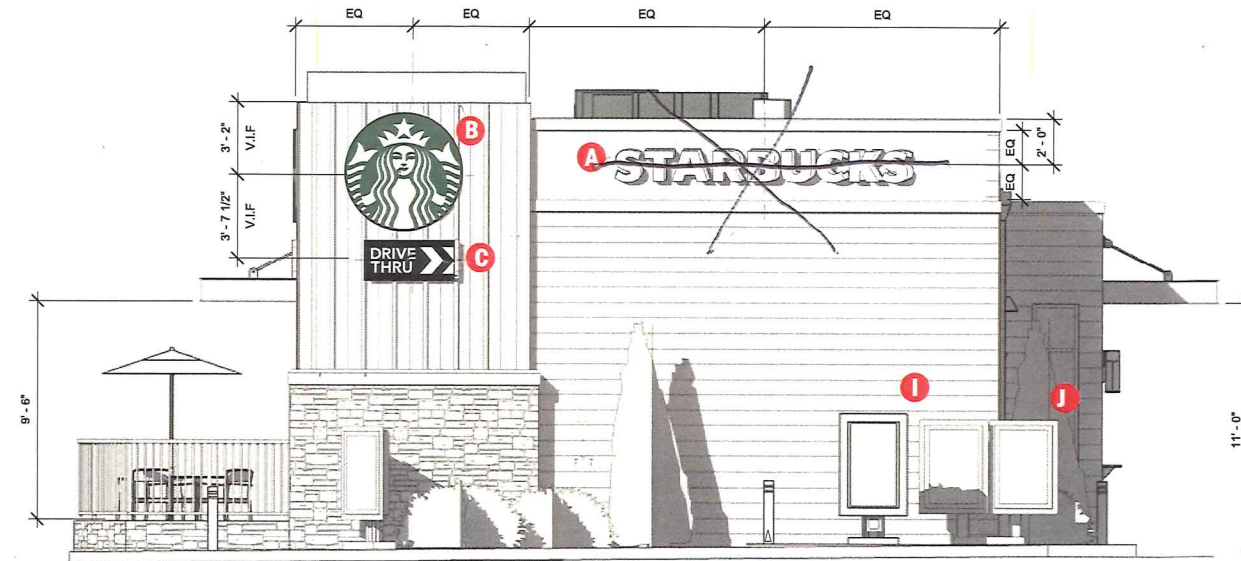

**ELEVATION VIEW** EAST ELEVATION  
SCALE: 1/8"=1'

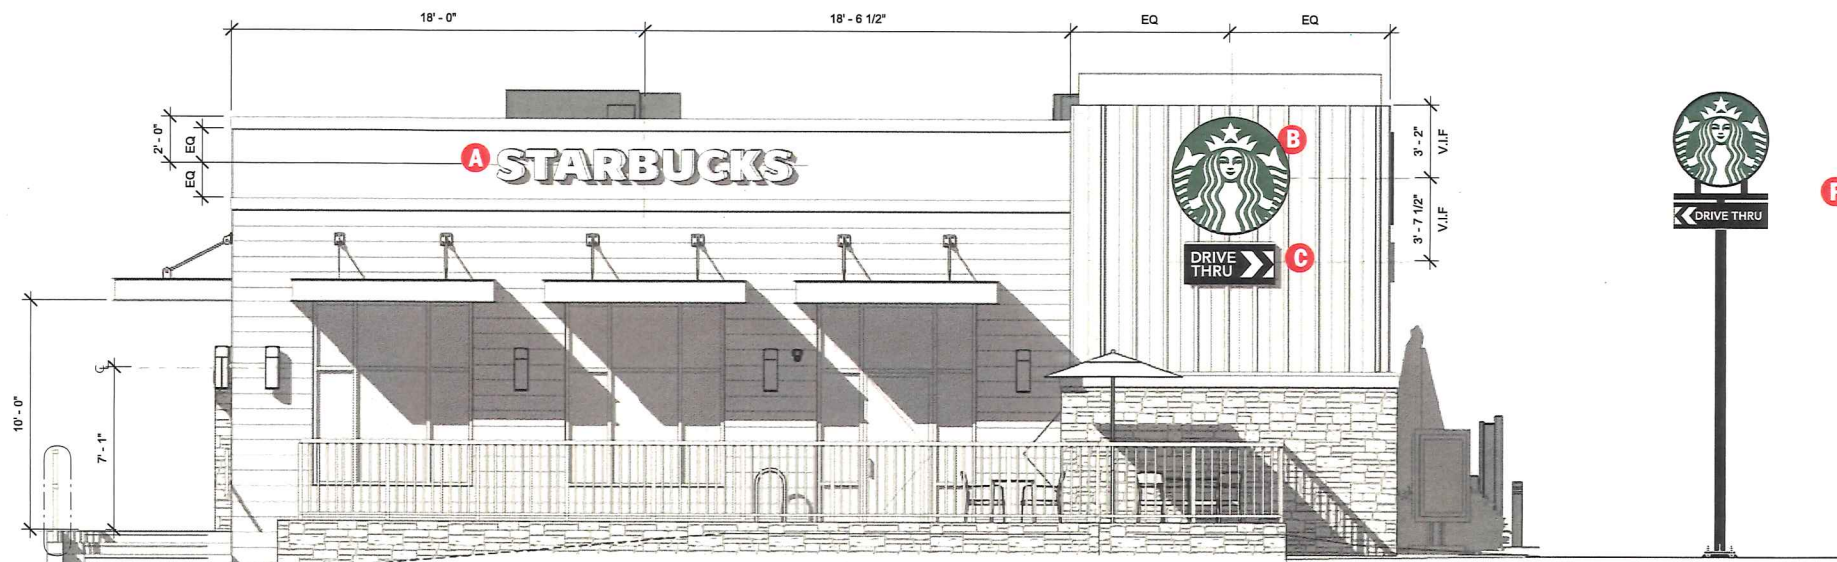

**ELEVATION VIEW** SOUTH ELEVATION  
SCALE: 1/8"=1'



A VISUAL  
SOLUTIONS  
COMPANY.

7440 Fort Smallwood Road  
Baltimore, Maryland 21226  
800.854.0568

|                                      |           |              |
|--------------------------------------|-----------|--------------|
| PROJECT TITLE:                       |           |              |
| SBUX 731 @ York Rd II- Baltimore, MD |           |              |
| ORDER TITLE:                         |           |              |
| SBUX 731 @ York Rd II- Baltimore, MD |           |              |
| CITY/STATE                           |           | PHONE NUMBER |
| Baltimore, MD 21212                  |           | 202.297.2760 |
| DRAWING DATE                         | SALES REP | PROJECT MGR. |
| 06/05/17                             | ECR       | APH          |

| REVISION HISTORY |          |           |             |
|------------------|----------|-----------|-------------|
| NO.              | DATE     | PREV DRWG | DESCRIPTION |
| 1                | 02/02/17 | 1675MRU   |             |
|                  |          |           |             |
|                  |          |           |             |

This drawing remains the exclusive property of Gable. It is submitted for your consideration in the purchase of the product(s) manufactured according to these plans. This design cannot be copied in whole or in part, altered or exhibited in any manner without written permission of Gable. Exceptions are previously copyrighted artwork supplied by client.

SIGN TYPE:  
Sign Locations


DWG. TYPE:  
Concept

| PROJECT NO. | TASK NO. | QTY. |
|-------------|----------|------|
| 74504-3     | 135127   |      |
| DWG. NO.    | SHEET    |      |
| 2108MRU     | 2 of 13  |      |

B



**ELEVATION DETAIL** 19,625 sq.ft.  
SCALE: 3/4" = 1'

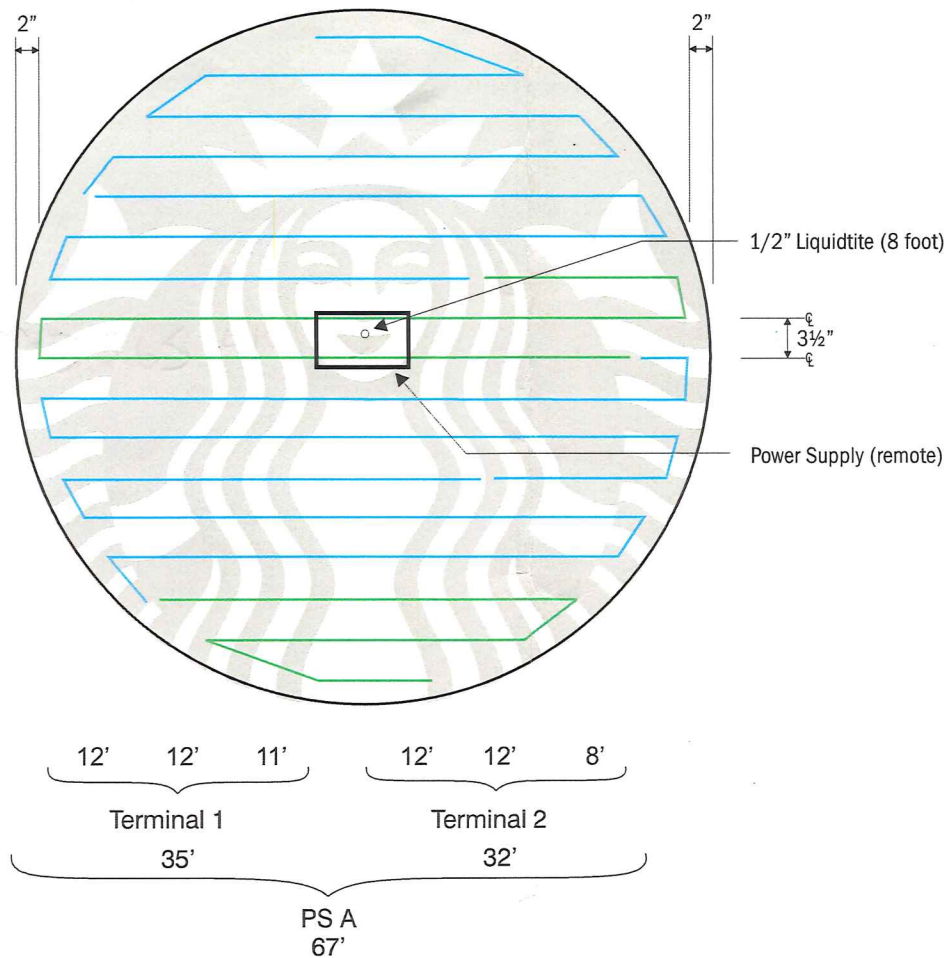


**LED LAYOUT**  
SCALE: 3/4" = 1'

NOTE: POWER SUPPLY TO BE HIDDEN AS BEST AS POSSIBLE BEHIND GREEN VINYL

TYPICAL DRYVIT / WOOD MOUNTING SURFACE

FACE ILLUMINATED L.E.D. CHANNEL LETTER  
STYLE LOGO - FLUSH MOUNTED

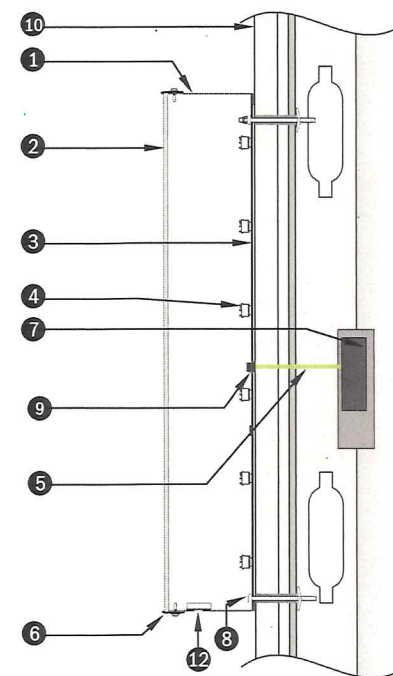

- Return Material: .040" aluminum  
Return Finish: Matte Black Coil Stock  
Return Depth: 3"
- Face Material: 3/16" thick Lexan  
Face Finish: White  
Graphics: Applied 3M 230-76 trans Holly Green vinyl
- Back Material: .063" aluminum White/White
- L.E.D. Color: White  
L.E.D. Type: Lumifluent R-Lite LED Modules
- L.E.D. Connection: Lumifluent Power Connector Kit #HRL-06-HC (4')
- Trim Cap: 1" black w/ #8 x 1/2 Painted Wafer Flat-head Screws
- Power Supply: Lumifluent HRL-07-PFC-24/ Weather Proof Paige Box Enclosure 980054C
- Install Method: 1/4" x 6" Zinc coated toggle bolt
- Relief Bushing: 5/8" Black Nylon Strain Relief "Heyco" Bushing (#0709358)
- Mounting Surface: Dryvit / Wood
- Service Switch Location: As Noted on elevation

**MUST BE CHECKED BEFORE PRODUCTION**  
INTERIOR APPLICATION no drain holes  
EXTERIOR APPLICATION 1/4" drain holes/light baffles

"This sign is intended to be installed in accordance with the requirements of Article 600 of the National Electrical Code and / or other applicable local codes. This includes proper grounding and bonding of the sign"

Scale: NTS

FOR SIGN LOCATION SEE PAGE 2



A VISUAL  
SOLUTIONS  
COMPANY.

7440 Fort Smallwood Road  
Baltimore, Maryland 21226  
800.854.0568

|                                                        |                  |                              |                     |
|--------------------------------------------------------|------------------|------------------------------|---------------------|
| PROJECT TITLE:<br>SBUX 731 @ York Rd II- Baltimore, MD |                  |                              |                     |
| ORDER TITLE:<br>SBUX 731 @ York Rd II- Baltimore, MD   |                  |                              |                     |
| CITY/STATE<br>Baltimore, MD 21212                      |                  | PHONE NUMBER<br>202.297.2760 |                     |
| DRAWING DATE<br>06/05/17                               | SALES REP<br>ECR |                              | PROJECT MGR.<br>APH |
| REVISION HISTORY                                       |                  |                              |                     |
| NO.                                                    | DATE             | PREV DRWG                    | DESCRIPTION         |
| 0                                                      | 01/20/17         | 1626MRU                      |                     |
| 1                                                      | 02/02/17         | 1675MRU                      |                     |
|                                                        |                  |                              |                     |
|                                                        |                  |                              |                     |
|                                                        |                  |                              |                     |

This drawing remains the exclusive property of Gable. It is submitted for your consideration in the purchase of the product(s) manufactured according to these plans. This design cannot be copied in whole or in part altered or exhibited in any manner without written permission of Gable. Exceptions are previously copyrighted artwork supplied by client.

SIGN TYPE:  
ID-13164-Evolved: 60" dia. S/F Illuminated Wall Logo 3" depth

|                       |          |      |
|-----------------------|----------|------|
| DWG. TYPE:<br>Concept |          |      |
| PROJECT NO.           | TASK NO. | QTY. |
| 74504-3               | 135127   | 2    |
| DWG. NO.              | SHEET    |      |
| 2108MRU               | 5 of 13  |      |