



BALTIMORE COUNTY
DEPARTMENT OF PERMITS, APPROVALS & INSPECTIONS
111 WEST CHESAPEAKE AVENUE
TOWSON, MD 21204
410-887-3391

SIGN USE PERMIT

Permit Fees are Non-Refundable; Make Check Payable to "Baltimore County, Maryland"

PROPERTY ADDRESS 9520 Harford Rd ZIP CODE 21234
BUSINESS NAME CVS Pharmacy ZONING BL
OWNER'S NAME Maryland CVS Pharmacy LLC PHONE NO. 7038018244 HISTORIC DISTRICT ☐ Yes ☒ No
MAILING ADDRESS One CVS Dr Woburn MA 02895
APPLICANT/OWNER'S AGENT Rick Pepper / Betsy Marino PHONE NO. 7034088216
SIGN COMPANY NAME Service Nesh Signs PHONE NO. 7033543000
TYPE OF SIGN: ☐ Window Sign TAX ACCOUNT NO. 2010001000377

☐ Temporary- Including Real Estate/Construction/Event Temporary Signs in the Last Year: ☐ Yes ☐ No
☒ Permanent ☐ Changeable Copy ☐ Wall ☐ Face Change Only ☐ Non-Illuminated
☐ Freestanding ☐ Pylon ☐ Monument ☒ Illuminated (separate electrical permit required) Directional
Size: 1.5 feet x 5.67 feet = 8.5 square feet Height: _____ feet (freestanding signs)
Property Line/Street Right-of-Way Setbacks: front _____, sides _____ and _____, and rear _____.

NOTE: A construction plan, drawn to scale and clearly showing that all requirements have been met, must be attached; a site plan also must be attached for freestanding signs.

Table of Sign Regulations: 450.4. Attachment 1, 1.- An Electronic Changeable Copy Sign may only have a maximum Frequency of one instantaneous message change per 15 second cycle.

450.6.B.3 Changeable copy signs must operate at a constant intensity and not give the appearance of movement by flashing, blinking, strobing, scrolling, oscillating, or alternating lights.

PROHIBITIONS: including roof signs (Sections 450.5.B.7 and 450.6.A, Baltimore County Zoning Regulations):

1. Signs cannot impair motorist's clear view of traffic or government signs. All signs are subject to Section 102.5, BCZR.
2. Signs cannot imitate or resemble government signs, except for private traffic control and notice signs.
3. Signs cannot be placed in or project into or above street right of way or governmental property.
4. Sign or framework cannot obstruct window or opening for light and air or access to building, fire hydrant, or stand pipe.
5. Vehicle cannot be parked for the purpose of displaying an attached sign.
6. Except for flags exempted, flags, pennants, ribbons, streamers, tethered balloons, laser projections, and similar objects are prohibited.
7. Portable signs are prohibited, except for A-frame and sandwich board signs issued a use permit in B.M. - C.T. zones.
8. There can be no display or simulation of moving parts or message, except for an outdoor advertising sign with tri-vision, a changeable copy sign, or a thermometer, barometer, weather vane, barber pole, or clock.
9. No sign may emit sound

Work Description (including number of signs, special conditions, materials, locations and size):

Directional Signs
1 - 1.5 x 1.5 DO NOT ENTER @ 2.25' (non-illuminated)
1 - 1.5 x 2 CVS Receiving Entrance Panel on door @ 3' (non-illuminated)
1 - .056 x 5.67 illuminated Drive Thru Pharmacy @ 3' CORNER LOT ☒
1 - .083 x 5.67 illuminated Drive Thru Pharmacy w/ Clearance @ 4.7' (vinyl)

OWNER/AGENT CERTIFICATION

I solemnly affirm under the penalties of perjury and upon personal knowledge that the contents of the above are true and further agree to locate the proposed sign such that it will not violate Baltimore County laws and regulations.

Signature [Signature] Date 6.23 Print/Type Name Betsy Marino

☐ Require Planning Signature _____ Date _____


Copies: White-Office; Yellow- Applicant (keep this Copy for your permanent records)
REV 10/14

Authority under Section 500.4, BCZR PAI Approval (SIGN ONLY)

Signature [Signature]

Initials [Initials]

Date 6/23/19

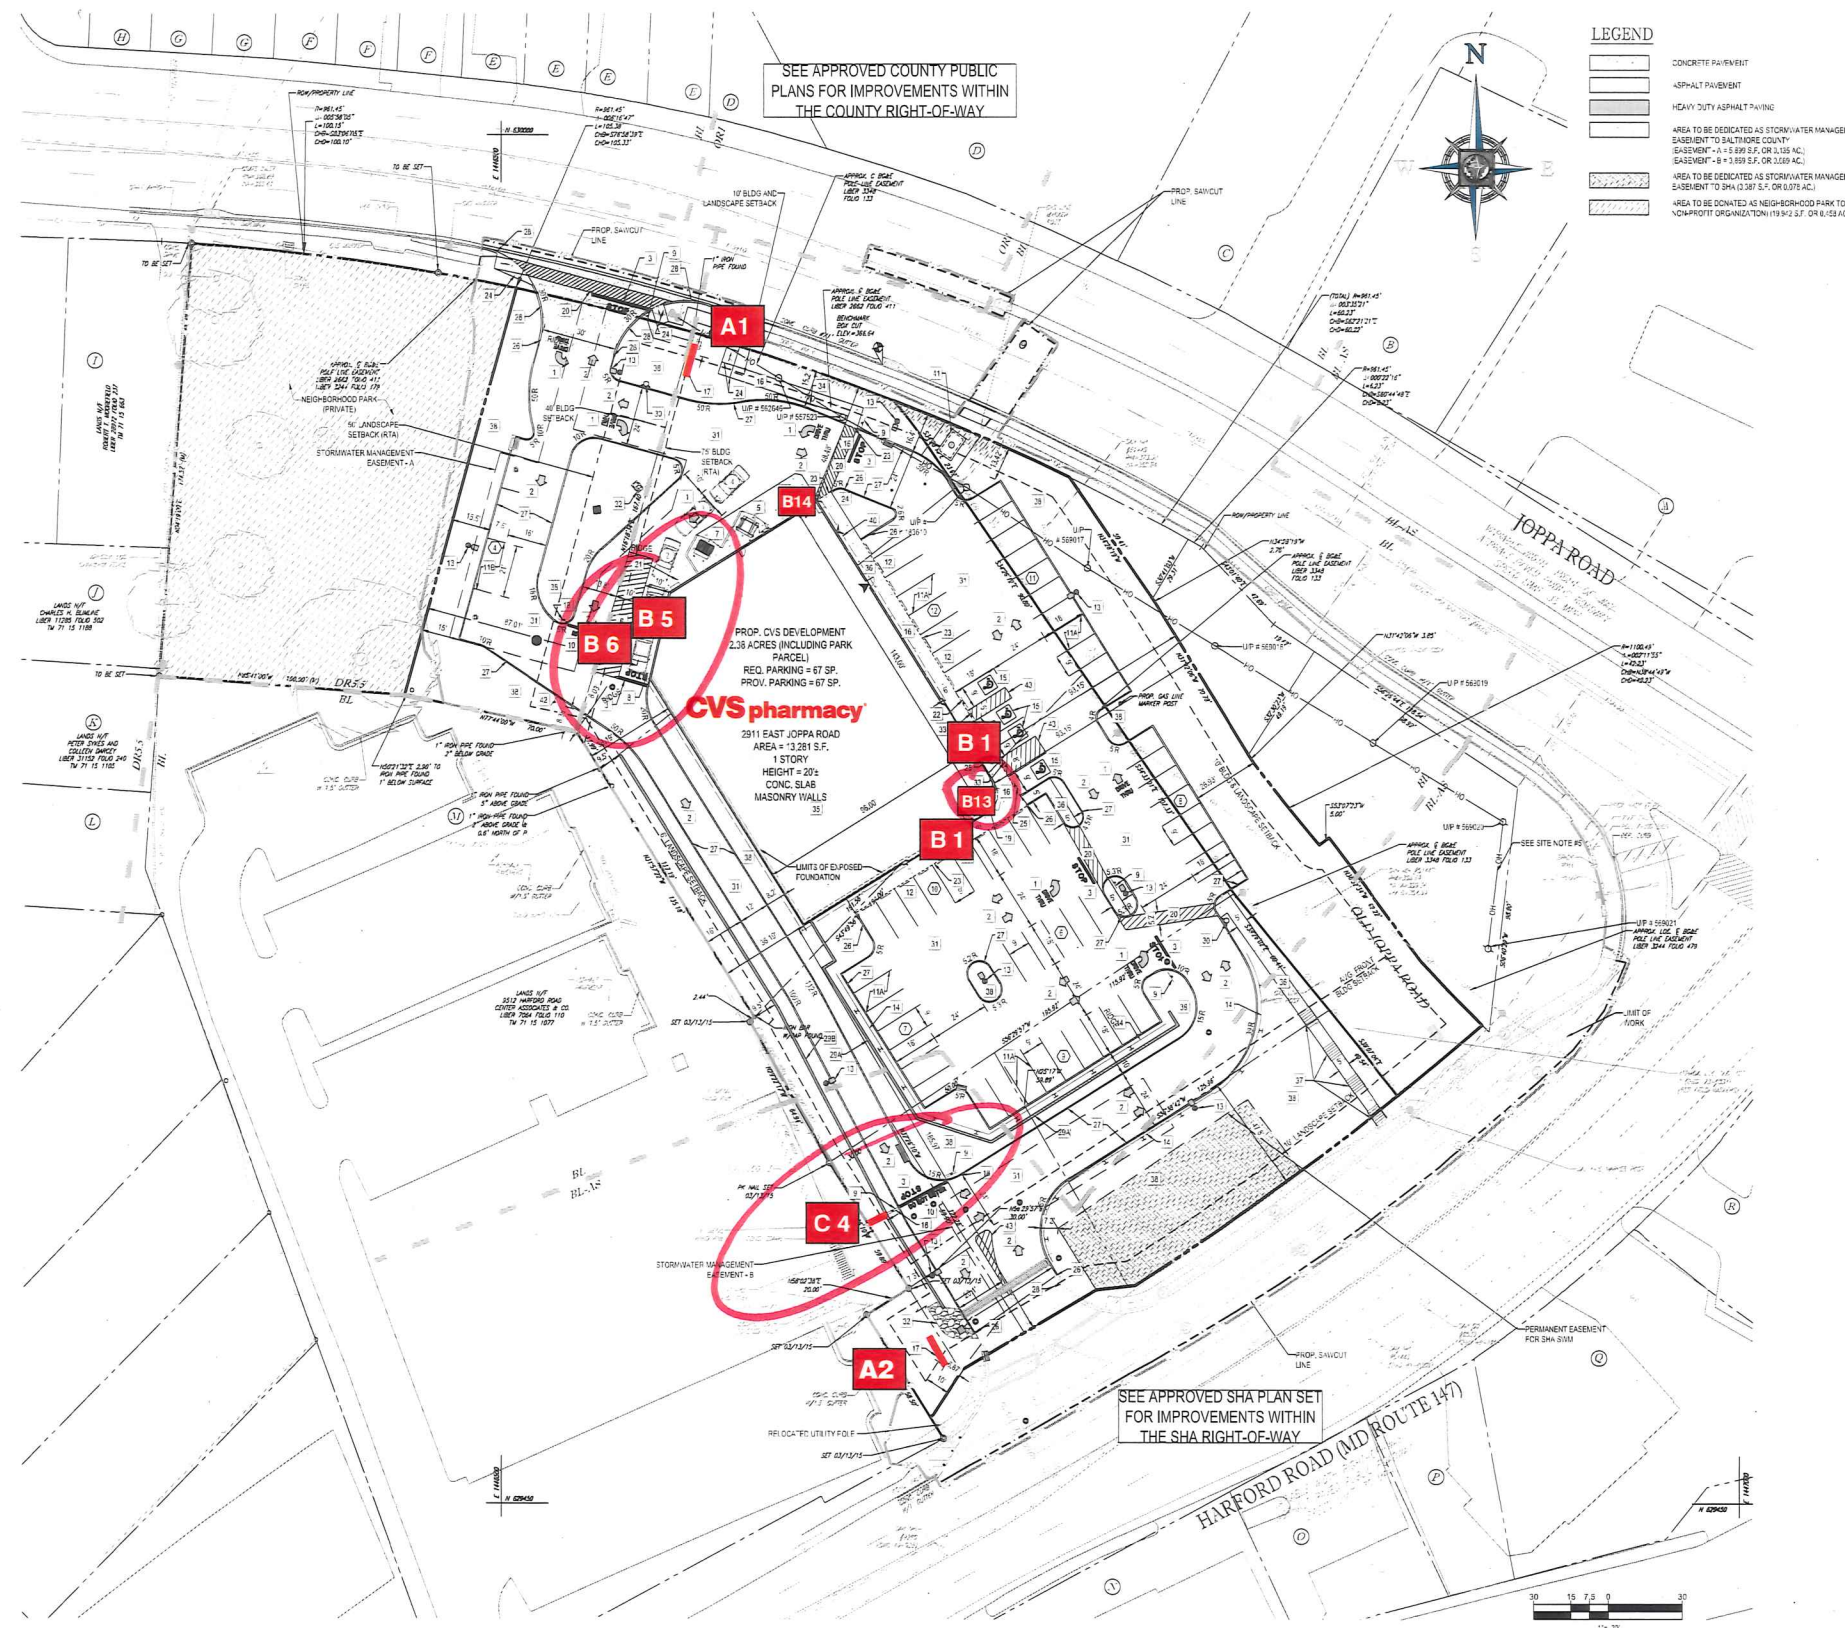

- A1** — Custom Monument - 18' OAH / Qty 1
- A2** — Monument / New Standard 6' OAH / Qty 1
- B1** — **CVS**pharmacy - IL-39-CL-L - Qty 2
- B5** — 6" drive - thru
Illuminated - Qty 1
Canopy Clearance vinyl letters included
- B6** — 6" drive - thru pharmacy
Illuminated - Qty 1
- B13** — Operating Hours - Qty 1
18 9/16" x 14 1/2"
- B14** — Receiving Door Sign - Qty 1
18" x 24"
- C4** — Do Not Enter / Thank You - Qty 1
18" x 18" D/F



6611 IRON PLACE
SPRINGFIELD, VA.
22151
PHONE: (703) 354-3000
FAX: (703) 354-5810

CUSTOMERS NAME
#4212
CVS pharmacy

LOCATION
**9520 Harford Road
Baltimore, MD 21234**

DRAWING #
3-09-142
DATE
06/21/17
SALESPERSON
Rick Pepper

This design is the property of Service Neon Signs. Unauthorized use in whole or in part is prohibited, violators will be prosecuted in the fullest extent of the law.
This sign is intended to be installed in accordance with the requirements of Article 900 of the National Electrical Code and/or other applicable local codes. This includes proper grounding and bonding of the sign.

APPROVALS
CUSTOMER _____
SALES _____
PRODUCTION _____
INSTALLATION _____


B13

Open Hours Plaque

1.88 ft²

SCALE: 3" = 1'-0"

Qty: 1

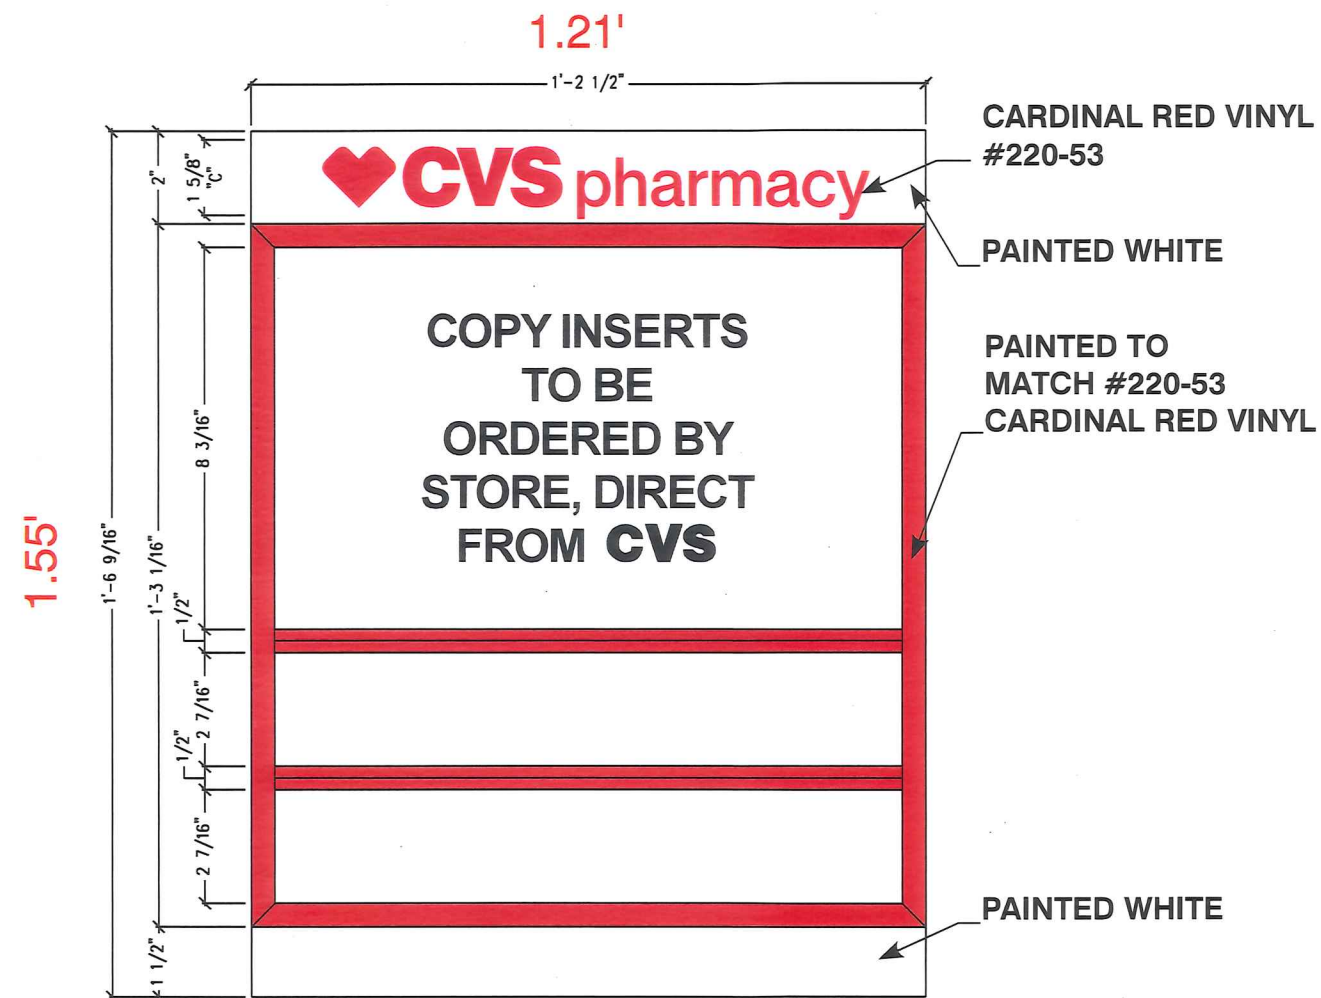

B14

Receiving Entrance

3 ft²


SCALE: 3" = 1'-0"

Qty: 1



Single Face Non-Illuminated Panel Sign

- ☐ .090 Aluminum painted Hunter Red
- ☐ 3M #7125-10 White Vinyl (all copy)

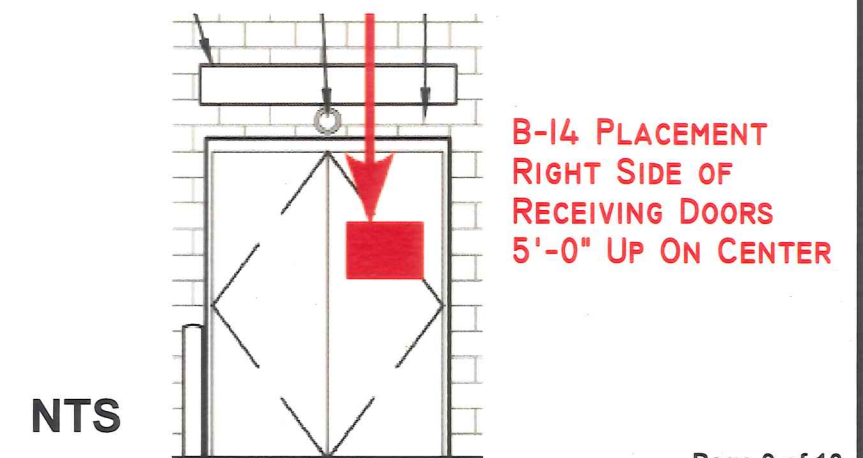

B5


3 ft²

B6

3 ft²

CUSTOM Illuminated Canopy Signs

Qty: 1 each as shown

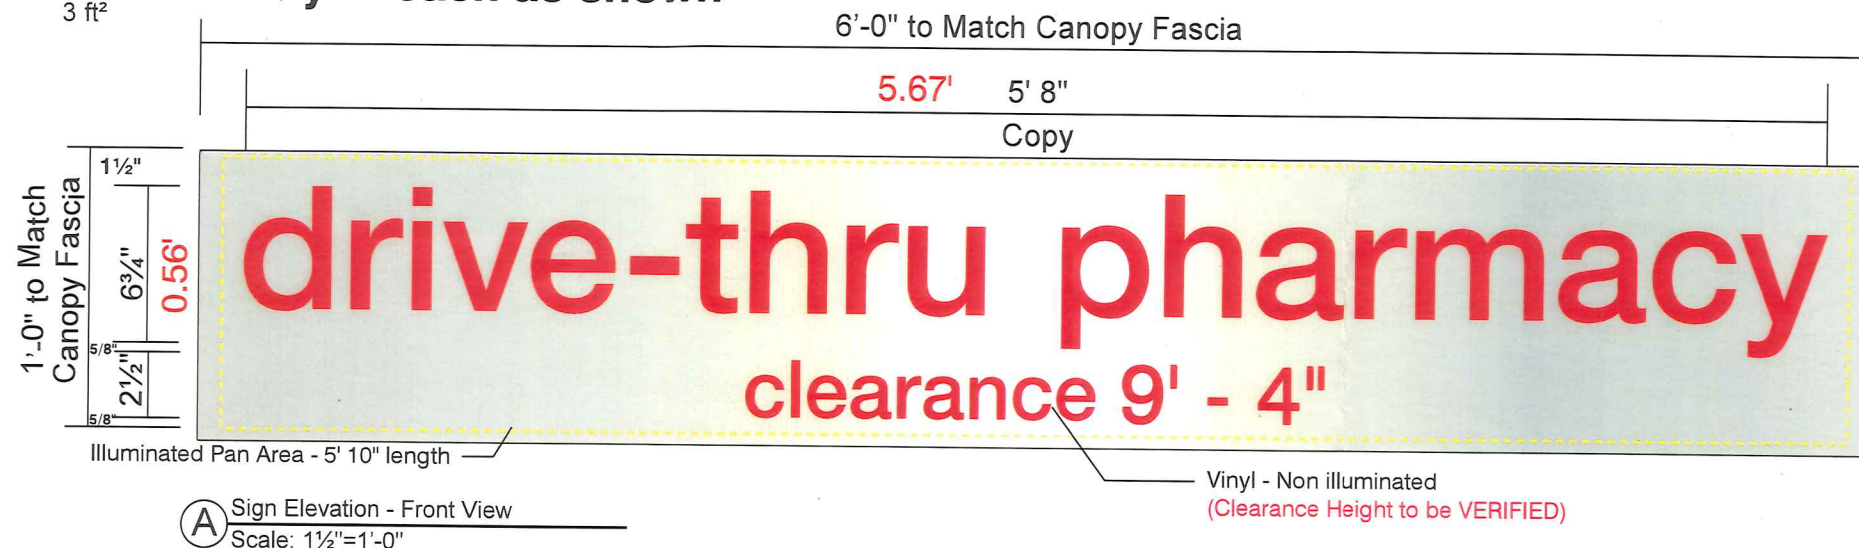

Internally Illuminated Canopy Signs

*See detail "C"

- 3" deep fabricated aluminum cabinet with internal connections to a canopy structure
- Break formed .063 aluminum back with LED's on interior pan painted white
- Channel of .187 aluminum. "Face" to be routed and will be provided with class II clear anodized finish; .187 aluminum "face" to attach to .187 aluminum channel with countersunk #1/4 - 20 flathead stainless steel machine screws
- Letters to be 3/4" thick push-thru clear acrylic (letter protrudes 1/2" from sign face) with white diffuser on 2nd surface & #53 Cardinal Red translucent vinyl applied to 1st surface
- The "Clearance 9'-4" graphics to be #53 Cardinal Red opaque vinyl applied to 1st surface of face accordingly
- White LEDs (Tetra Mini-Max GEMM71-1)
- Power supply located in vault on back of canopy. Electrical feed - 120V with .7 amps usage.


Copy Colors & Materials

Translucent Vinyl: 3M Cardinal Red 3630-53


Opaque Vinyl: 3M Cardinal Red 7725-53

White Diffuser Vinyl: 60%



Acrylic: 3/4" Thick Clear Acrylic

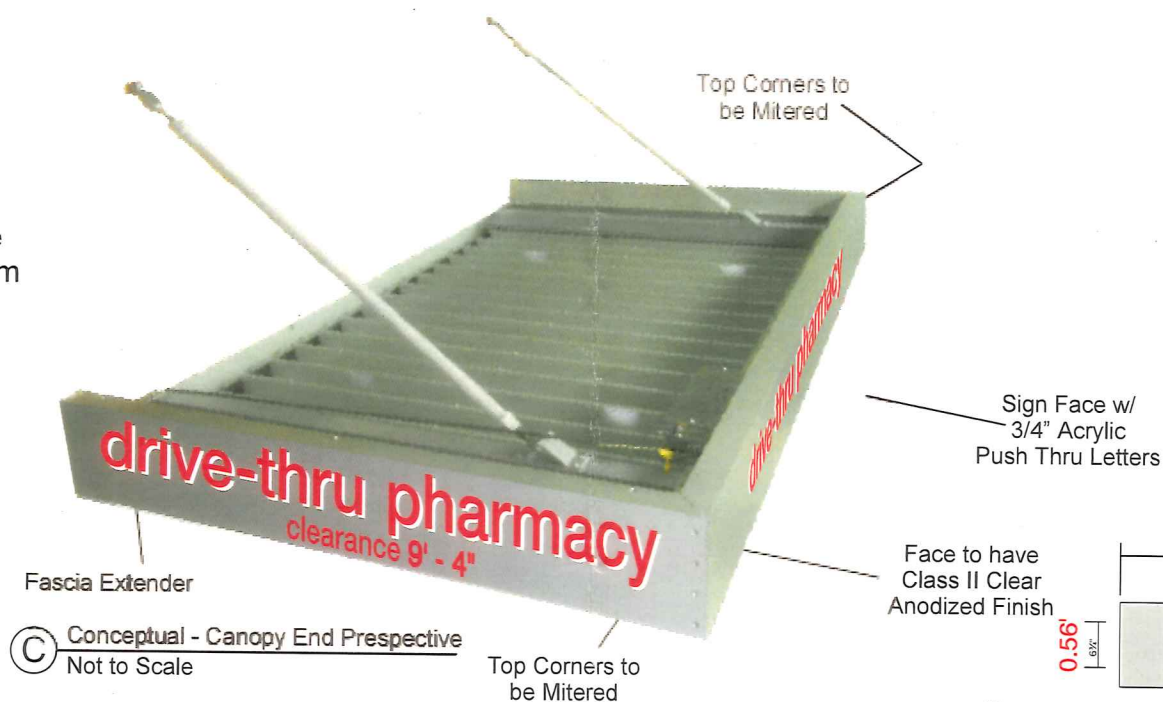

THE SIGN(S) IS/ARE INTENDED TO BE INSTALLED IN ACCORDANCE WITH THE REQUIREMENTS OF ARTICLE 600 OF THE NATIONAL ELECTRICAL CODE AND/OR OTHER APPLICABLE LOCAL CODES. THIS INCLUDES PROPER GROUNDING AND BONDING OF THE SIGN.

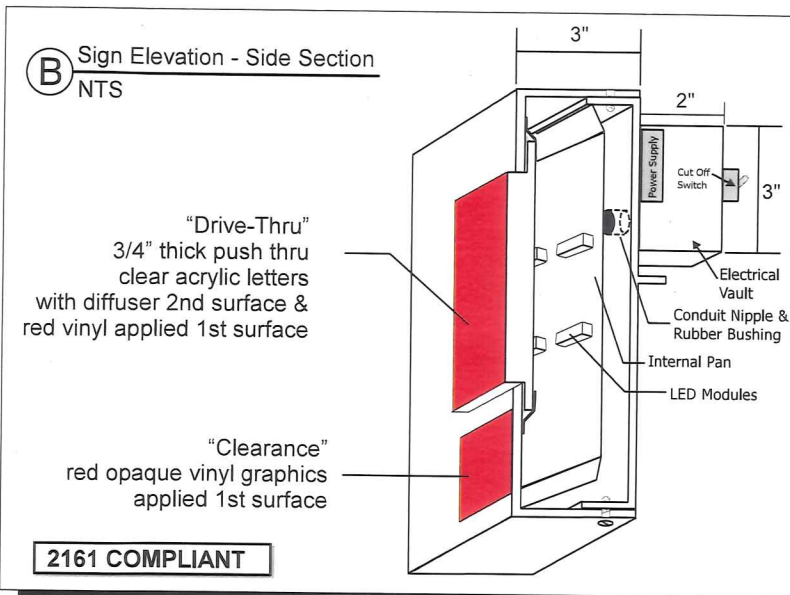

Electrical Cable Installed: E67179 2/C 18 AWG 105c (UL) PLTC

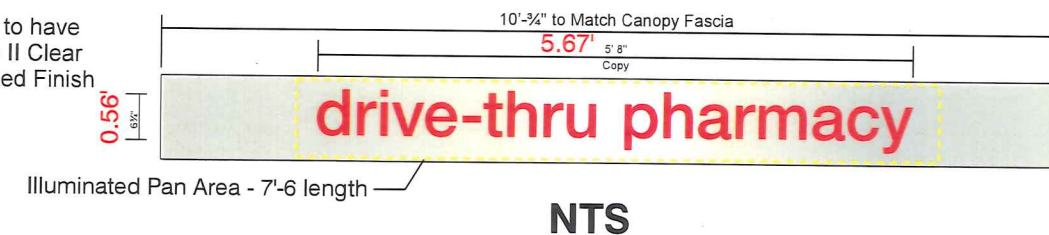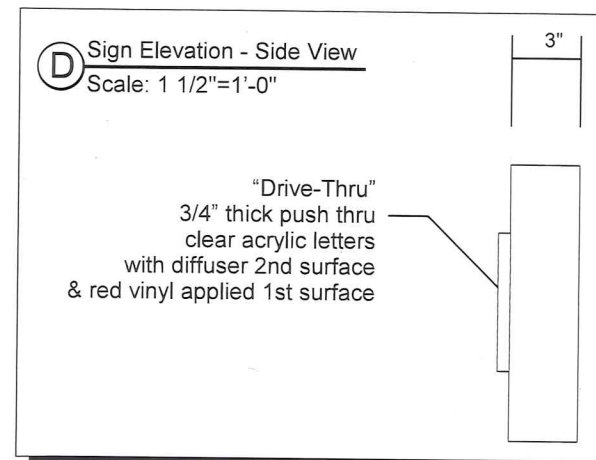

SERVICE
NEON
SIGNS
INC

6611 IRON PLACE
SPRINGFIELD, VA.
22151
PHONE: (703) 354-3000
FAX: (703) 354-5810

CUSTOMERS NAME

#4212

CVS pharmacy

LOCATION

9520 Harford Road
Baltimore, MD 21234

DRAWING #

3-09-142

DATE

06/22/17

SALESPERSON


Rick Pepper

This design is the property of Service Neon Signs. Unauthorized use in whole or in part is prohibited; violators will be prosecuted in the fullest extent of the law.


This sign is intended to be installed in accordance with the requirements of Article 600 of the National Electrical Code and/or other applicable local codes. This includes proper grounding and bonding of the sign.

APPROVALS

CUSTOMER _____
SALES _____
PRODUCTION _____
INSTALLATION _____

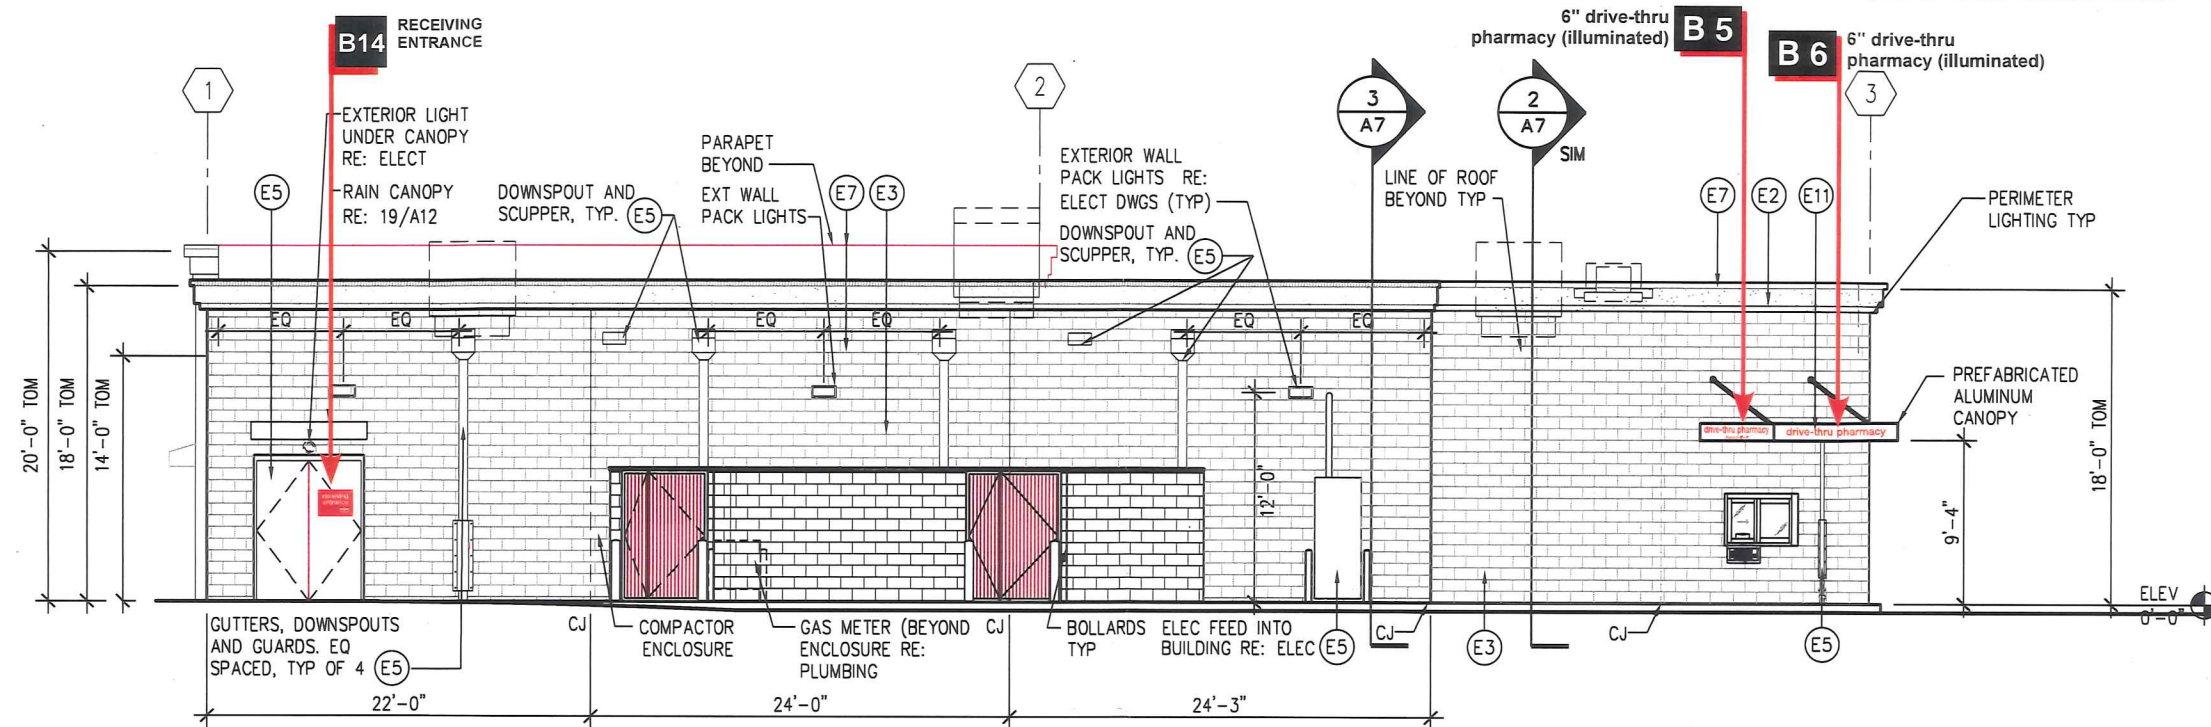

4 REAR ELEVATION
A4 SCALE: 3/32" = 1'

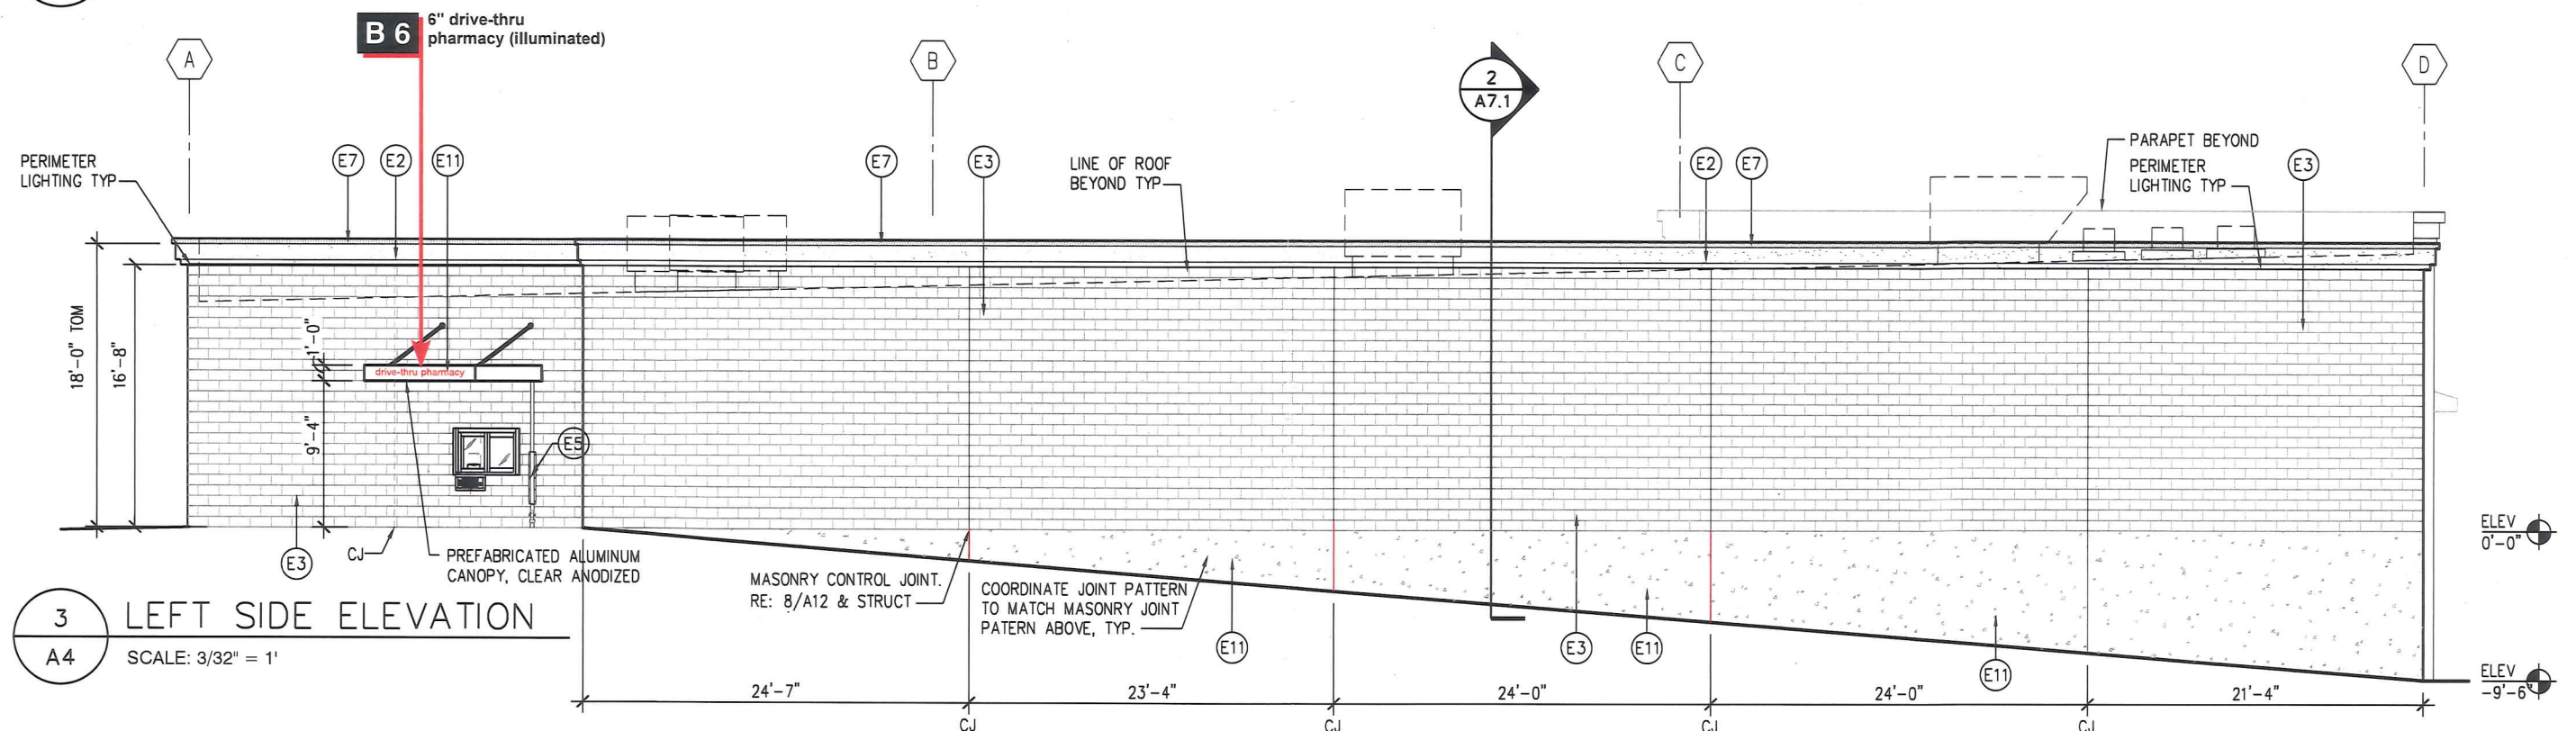

3 LEFT SIDE ELEVATION
A4 SCALE: 3/32" = 1'

C 4


2.25
Sq. Ft.

NON-ILLUMINATED
DIRECTIONAL SIGNAGE

Qty: 1

~~C 4: DOUBLE FACED NON-ILLUMINATED
DIRECTIONAL SIGNAGE~~

090 ALUMINUM FACES W/WHITE REFLECTIVE
VINYL APPLIED - GRAPHICS TO BE PERMANENT
RED LACQUER INK SCREEN-PRINTED
OR APPLIED VINYL #3630-53 CARDINAL RED
MOUNTED ON: 2" x 3" ALUMINUM POSTS
PAINTED TO MATCH COLONIAL WHITE

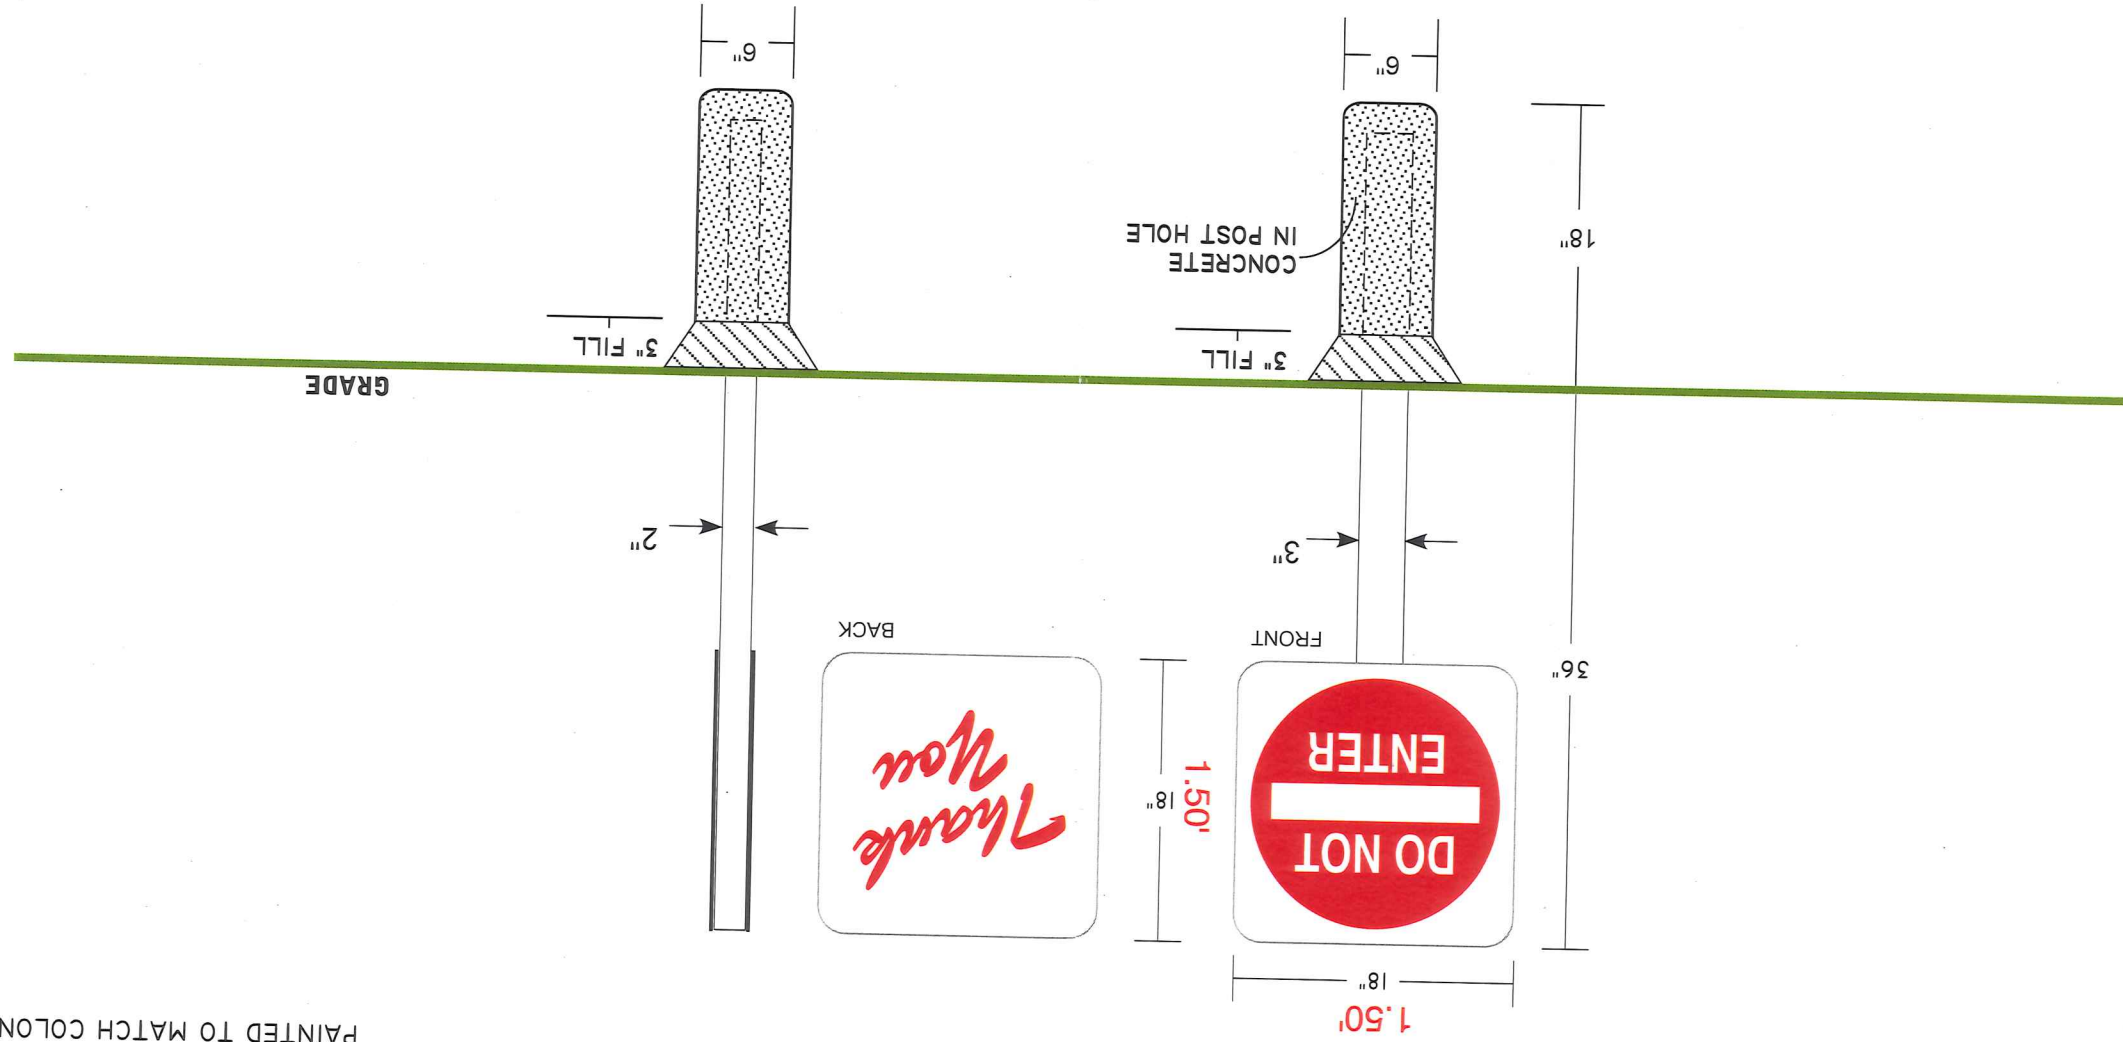

SCALE: 1" = 1'-0"

6611 IRON PLACE
SPRINGFIELD, VA.
22151
PHONE: (703) 354-3000
FAX: (703) 354-5810

**SERVICE
NEON
SIGNS
INC**

CVS pharmacy
#4212

9520 Harford Road
Baltimore, MD 21234

Rick Pepper

3-09-142

This design is the property of Service Neon
Signs. Unauthorized use in whole or in part
in the fullest extent of the law.

APPROVALS	CUSTOMER	SALES	PRODUCTION	INSTALLATION
-----------	----------	-------	------------	--------------