



BALTIMORE COUNTY
DEPARTMENT OF PERMITS, APPROVALS & INSPECTIONS
111 WEST CHESAPEAKE AVENUE
TOWSON, MD 21204
410-887-3391

SIGN USE PERMIT

Permit Fees are Non-Refundable; Make Check Payable to "Baltimore County, Maryland"

PROPERTY ADDRESS 10201 Keisterstown Rd ZIP CODE 21117
BUSINESS NAME CVS Pharmacy ZONING BM
OWNER'S NAME CDN Holdings LLC PHONE NO. 717 7617801 HISTORIC DISTRICT ☐ Yes ☒ No
MAILING ADDRESS PO Box 4843 Luthersville MD 21094
APPLICANT/OWNER'S AGENT Rick Pepper / Betsy Marino PHONE NO. 703 4088214
SIGN COMPANY NAME Service New Signs PHONE NO. 703 354 3000
TYPE OF SIGN: ☐ Window Sign TAX ACCOUNT NO. 16 / 000 / 0 4499

☐ Temporary- Including Real Estate/Construction/Event Temporary Signs in the Last Year: ☐ Yes ☐ No
☒ Permanent ☐ Changeable Copy ☒ Wall ☐ Face Change Only ☐ Non-Illuminated
☐ Freestanding ☐ Pylon ☐ Monument ☒ Illuminated (separate electrical permit required)
Size: 2-4.14 feet x 30.97 feet = 128.21 square feet Height: _____ feet (freestanding signs)
Size: 1.55 feet x 1.21 feet = 1.88 square feet

Property Line/Street Right-of-Way Setbacks: front _____, sides _____ and _____, and rear _____.

NOTE: A construction plan, drawn to scale and clearly showing that all requirements have been met, must be attached; a site plan also must be attached for freestanding signs.

Table of Sign Regulations: 450.4. Attachment 1, 1.- An Electronic Changeable Copy Sign may only have a maximum Frequency of one instantaneous message change per 15 second cycle.

450.6.B.3 Changeable copy signs must operate at a constant intensity and not give the appearance of movement by flashing, blinking, strobing, scrolling, oscillating, or alternating lights.

PROHIBITIONS: including roof signs (Sections 450.5.B.7 and 450.6.A, Baltimore County Zoning Regulations):

1. Signs cannot impair motorist's clear view of traffic or government signs. All signs are subject to Section 102.5, BCZR.
2. Signs cannot imitate or resemble government signs, except for private traffic control and notice signs.
3. Signs cannot be placed in or project into or above street right of way or governmental property.
4. Sign or framework cannot obstruct window or opening for light and air or access to building, fire hydrant, or stand pipe.
5. Vehicle cannot be parked for the purpose of displaying an attached sign.
6. Except for flags exempted, flags, pennants, ribbons, streamers, tethered balloons, laser projections, and similar objects are prohibited.
7. Portable signs are prohibited, except for A-frame and sandwich board signs issued a use permit in B.M. - C.T. zones.
8. There can be no display or simulation of moving parts or message, except for an outdoor advertising sign with tri-vision, a changeable copy sign, or a thermometer, barometer, weather vane, barber pole, or clock.
9. No sign may emit sound

Work Description (including number of signs, special conditions, materials, locations and size):

Install 2 sets illuminated channels reading CVS pharmacy logo
@ 4.14 x 30.97 @ 128.21 each
1- non-illuminated CVS Operating Hours @ 1.55 x 1.21 - 1.88

CORNER LOT ☒

OWNER/AGENT CERTIFICATION

I solemnly affirm under the penalties of perjury and upon personal knowledge that the contents of the above are true and further agree to locate the proposed sign such that it will not violate Baltimore County laws and regulations.

Signature [Signature] Date 6-23-17 Print/Type Name Betsy Marino


☐ Require Planning Signature _____ Date _____

Copies: White-Office; Yellow- Applicant (keep this Copy for your permanent records)

REV 10/14

Authority under Section 500.4, BCZR PAI Approval (SIGN ONLY)
Signature [Signature] Initials [Initials] Date 6/23/17


B13 Operating Hours
18" x 14" - On Wall Next to Door

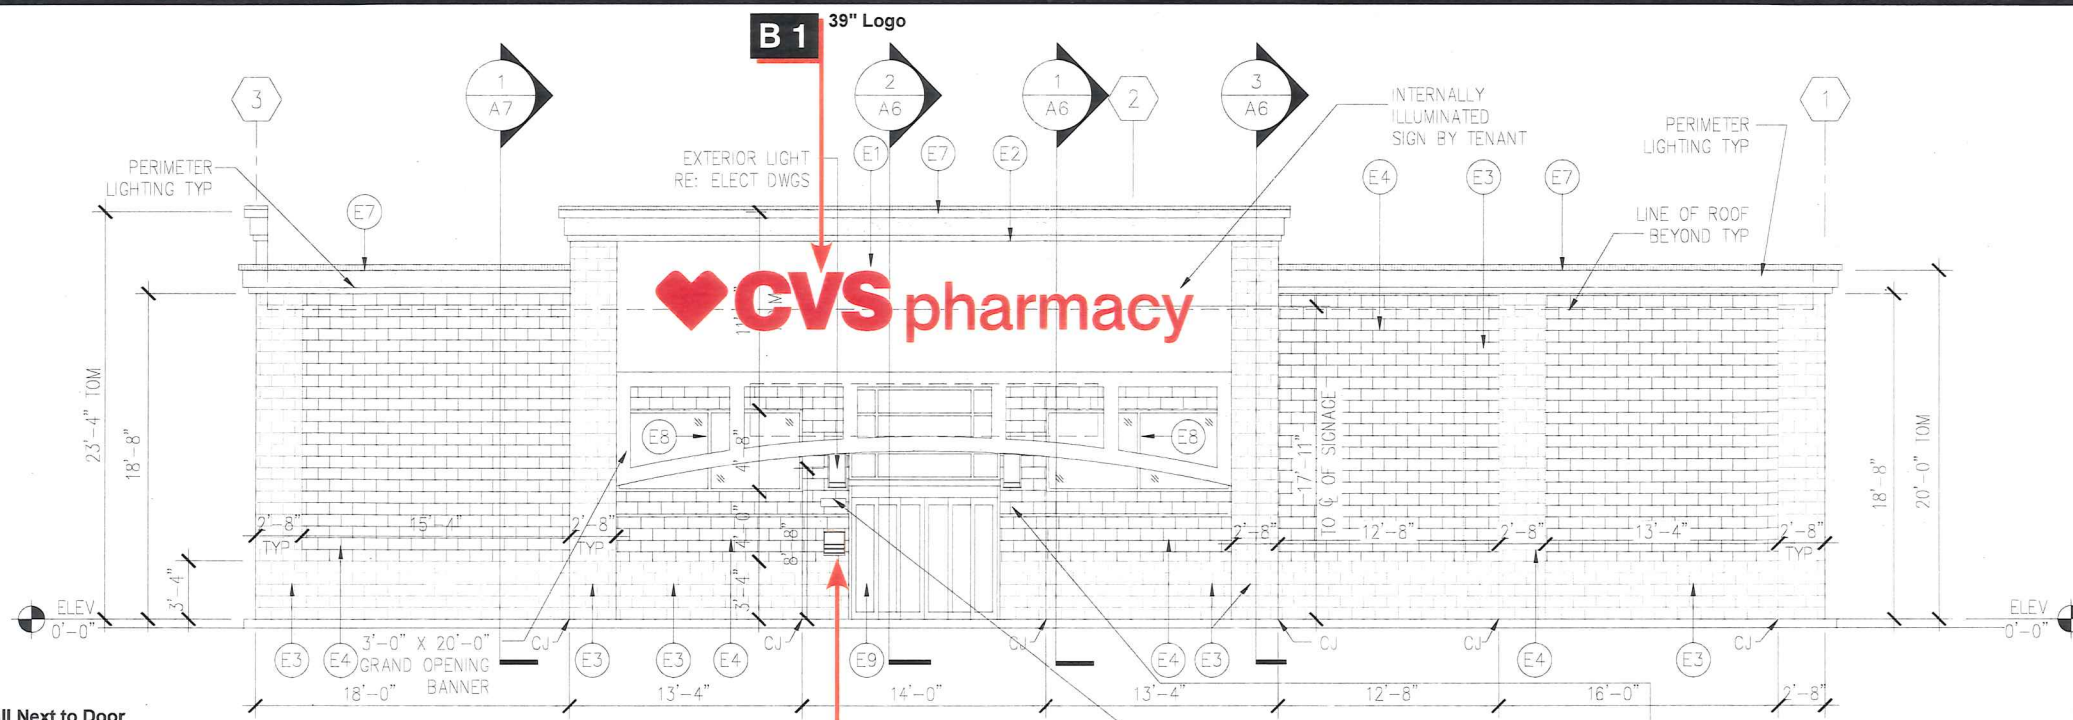

2 PAINTERS MILL LANE ROAD ELEVATION (EAST)
A4 SCALE: 3/32" = 1'

ADDRESS SIGN LOCATION TO BE PLAINLY VISIBLE AND LEGIBLE FROM PRIMARY OR MAIN ROAD - MIN. 6" H. & STROKE OF 1/2" MIN. ON CONTRASTING BKGD. (CONFIRM HEIGHT, LOCATION AND QUANTITY WITH LOCAL FIRE MARSHAL)

PROVIDE KNOX BOX WHERE REQUIRED BY JURISDICTION PURCHASED FROM LOCAL FIRE DEPARTMENT. MOUNT PER FIRE DEPARTMENT REQUIREMENTS ON WALL ADJACENT TO ENTRANCE.

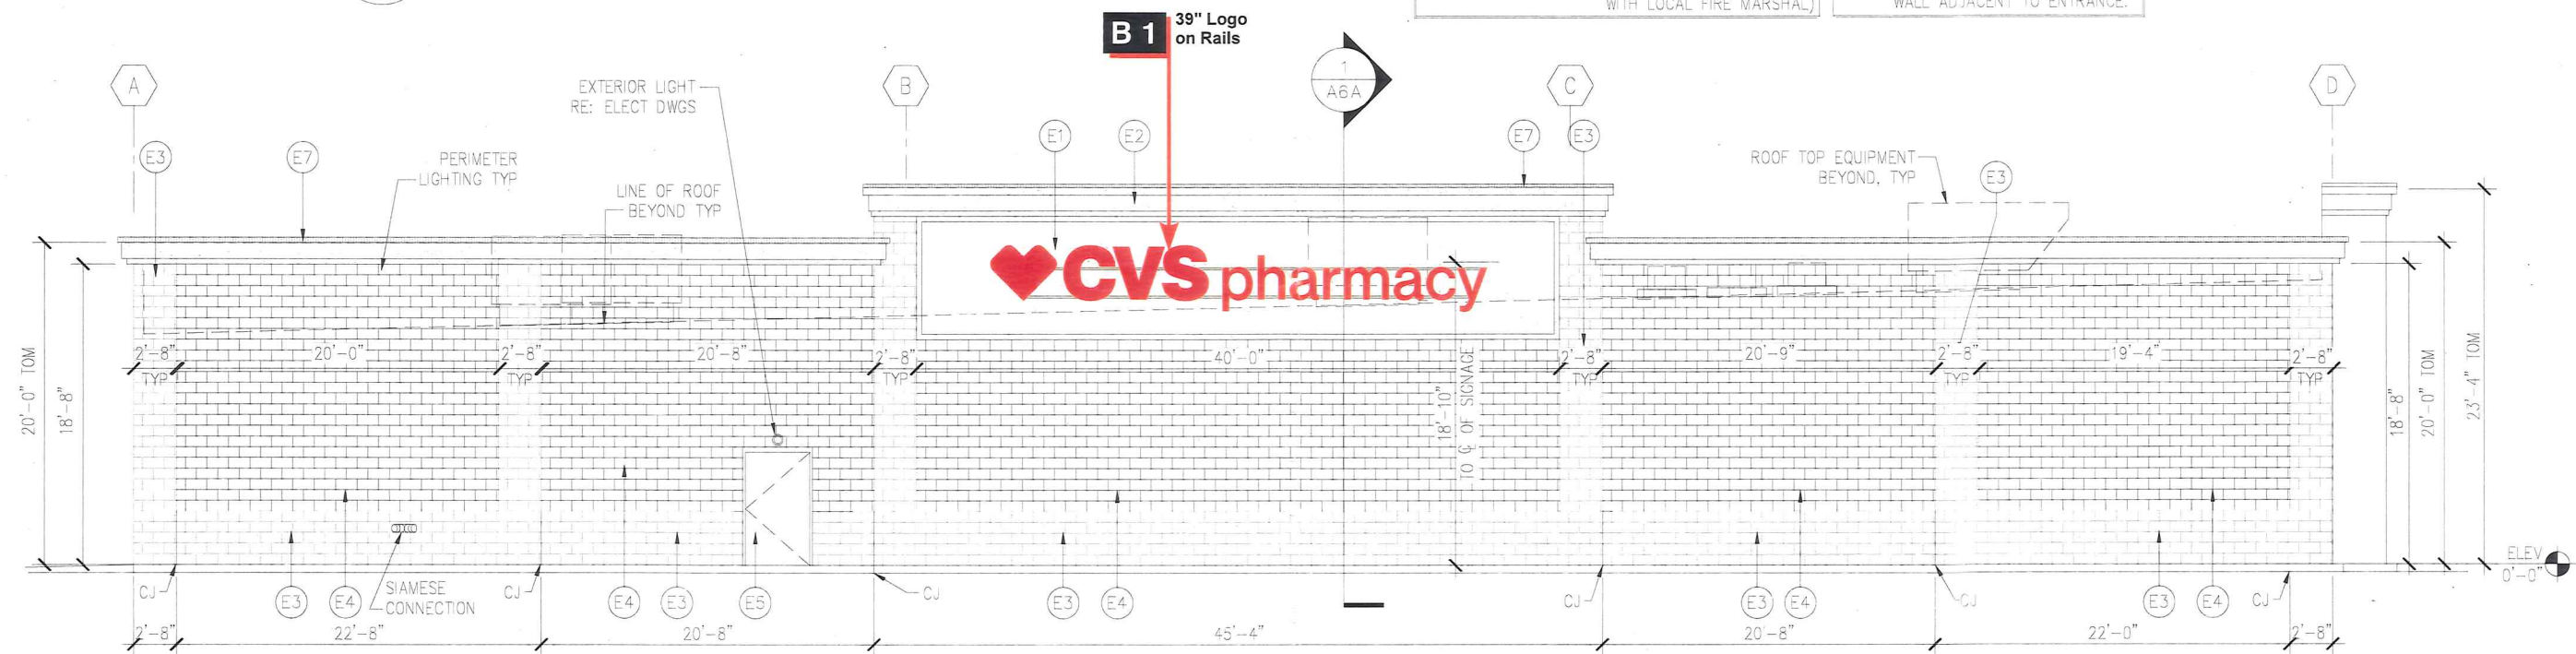

3 REISTERSTOWN RD. ELEVATION (SOUTH)
A4 SCALE: 3/32" = 1'

SERVICE NEON SIGNS INC
6611 IRON PLACE
SPRINGFIELD, VA. 22151
PHONE: (703) 354-3000
FAX: (703) 354-5810

CUSTOMERS NAME **#10892**
CVS pharmacy


LOCATION
**10201 Reisterstown Road
Owings Mills, MD 21117**

DRAWING # **5-17-179** DATE **06/19/17**
SALESPERSON **Rick Pepper**


This design is the property of Service Neon Signs. Unauthorized use in whole or in part is prohibited, violators will be prosecuted in the fullest extent of the law.
This sign is intended to be installed in accordance with the requirements of Article 600 of the National Electrical Code and/or other applicable local codes. This includes proper grounding and bonding of the sign.

APPROVALS
CUSTOMER _____
SALES _____
PRODUCTION _____
INSTALLATION _____

B13 Open Hours Plaque 1.88 ft² SCALE: 3" = 1'-0"
Qty: 1

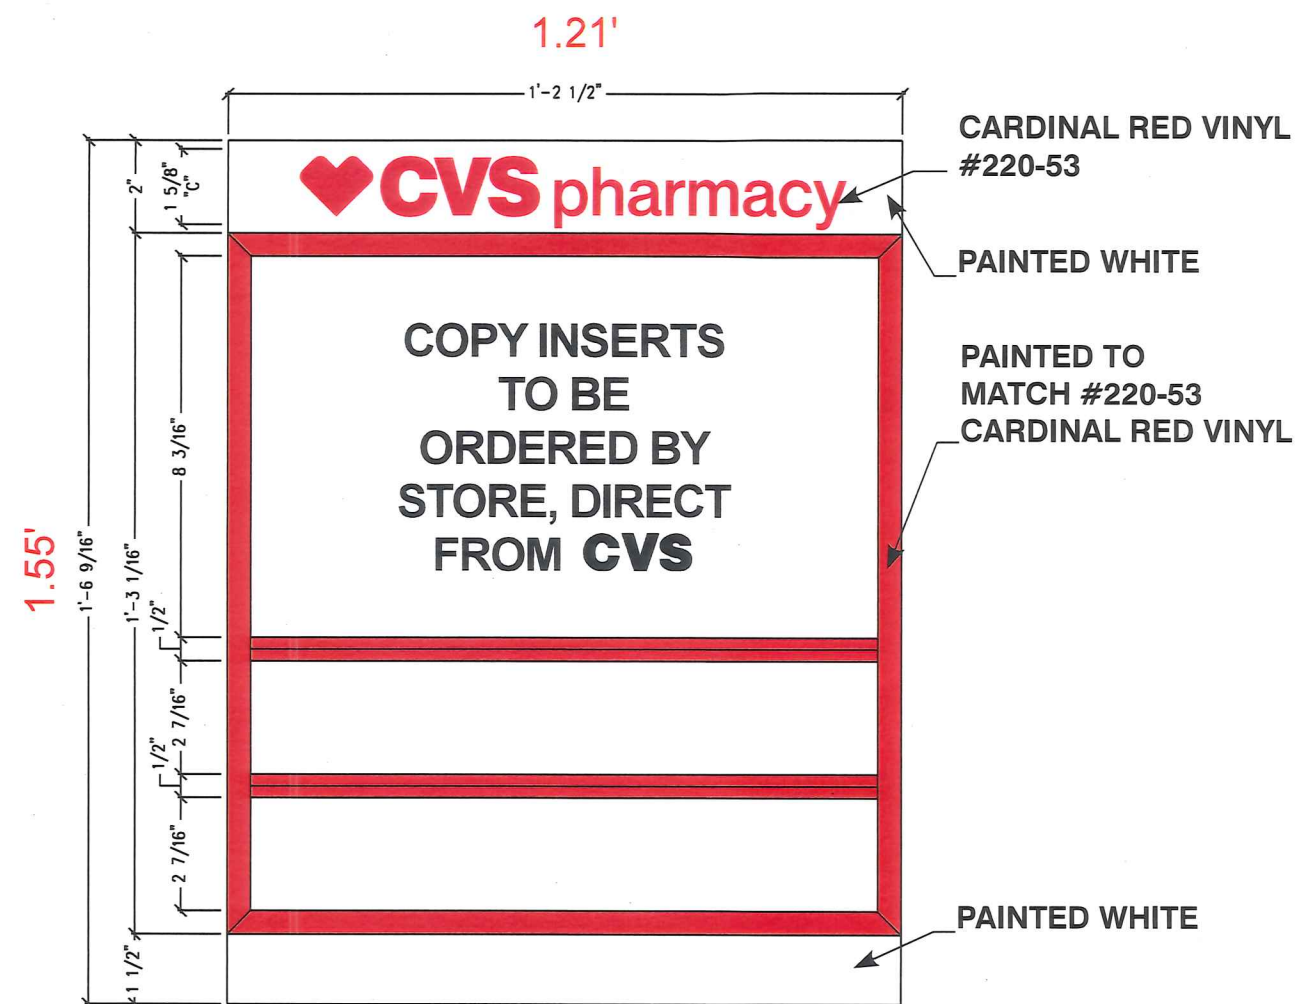


B14 Receiving Entrance 3 ft² SCALE: 3" = 1'-0"
Qty: 1

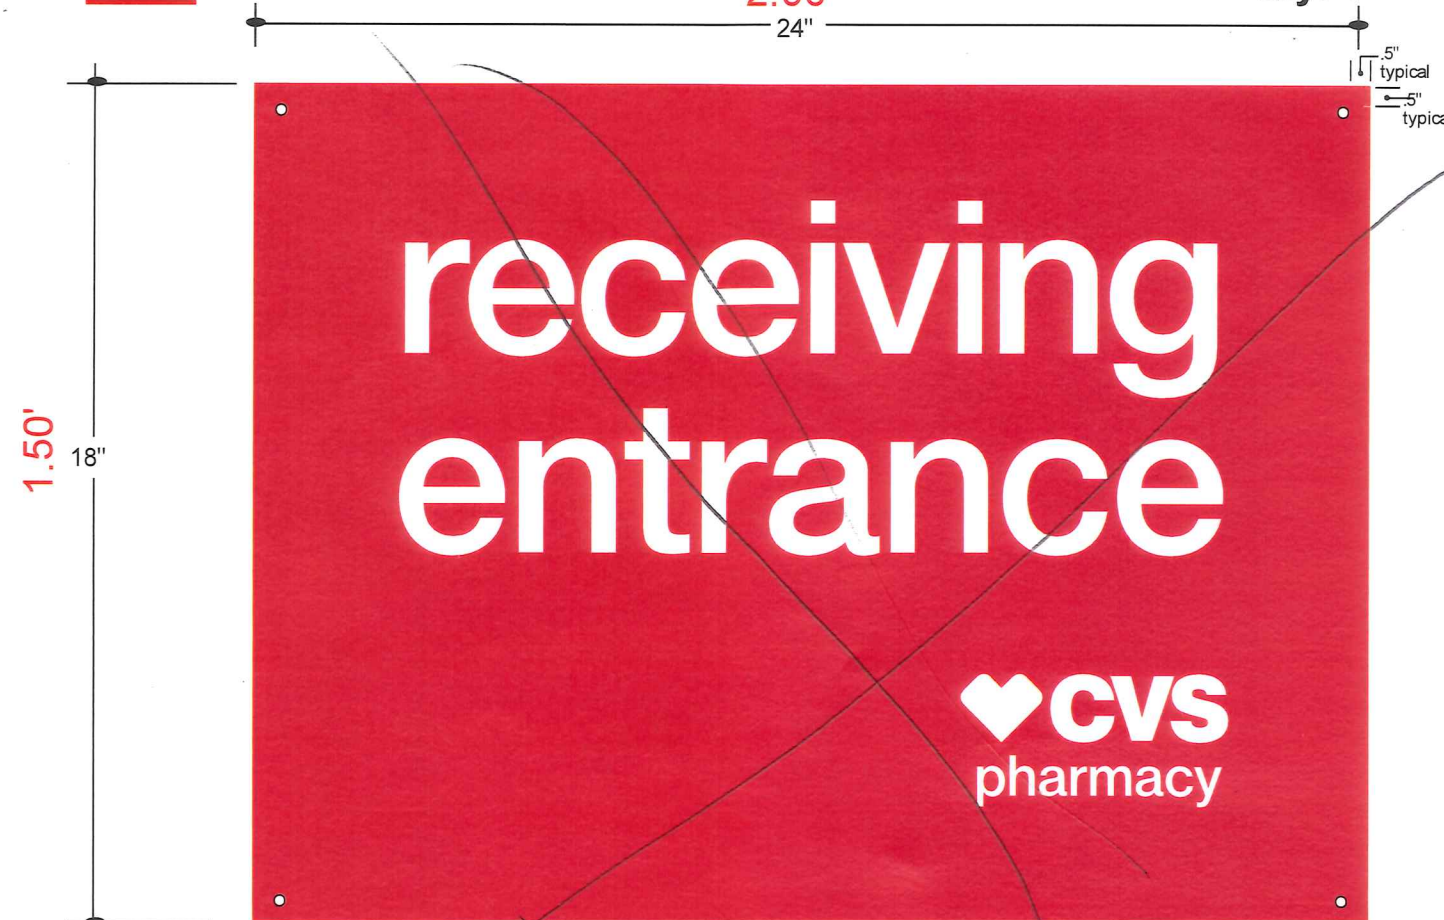

Single Face Non-Illuminated Panel Sign

- ☐ .090 Aluminum painted Hunter Red
- ☐ 3M #7125-10 White Vinyl (all copy)

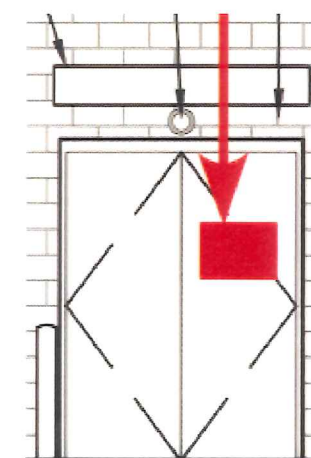


**B-14 PLACEMENT
RIGHT SIDE OF
RECEIVING DOORS
5'-0" UP ON CENTER**

NTS

B1 IL-39-CL-L
- on Rails

Qty: 1
 128.21 ft²

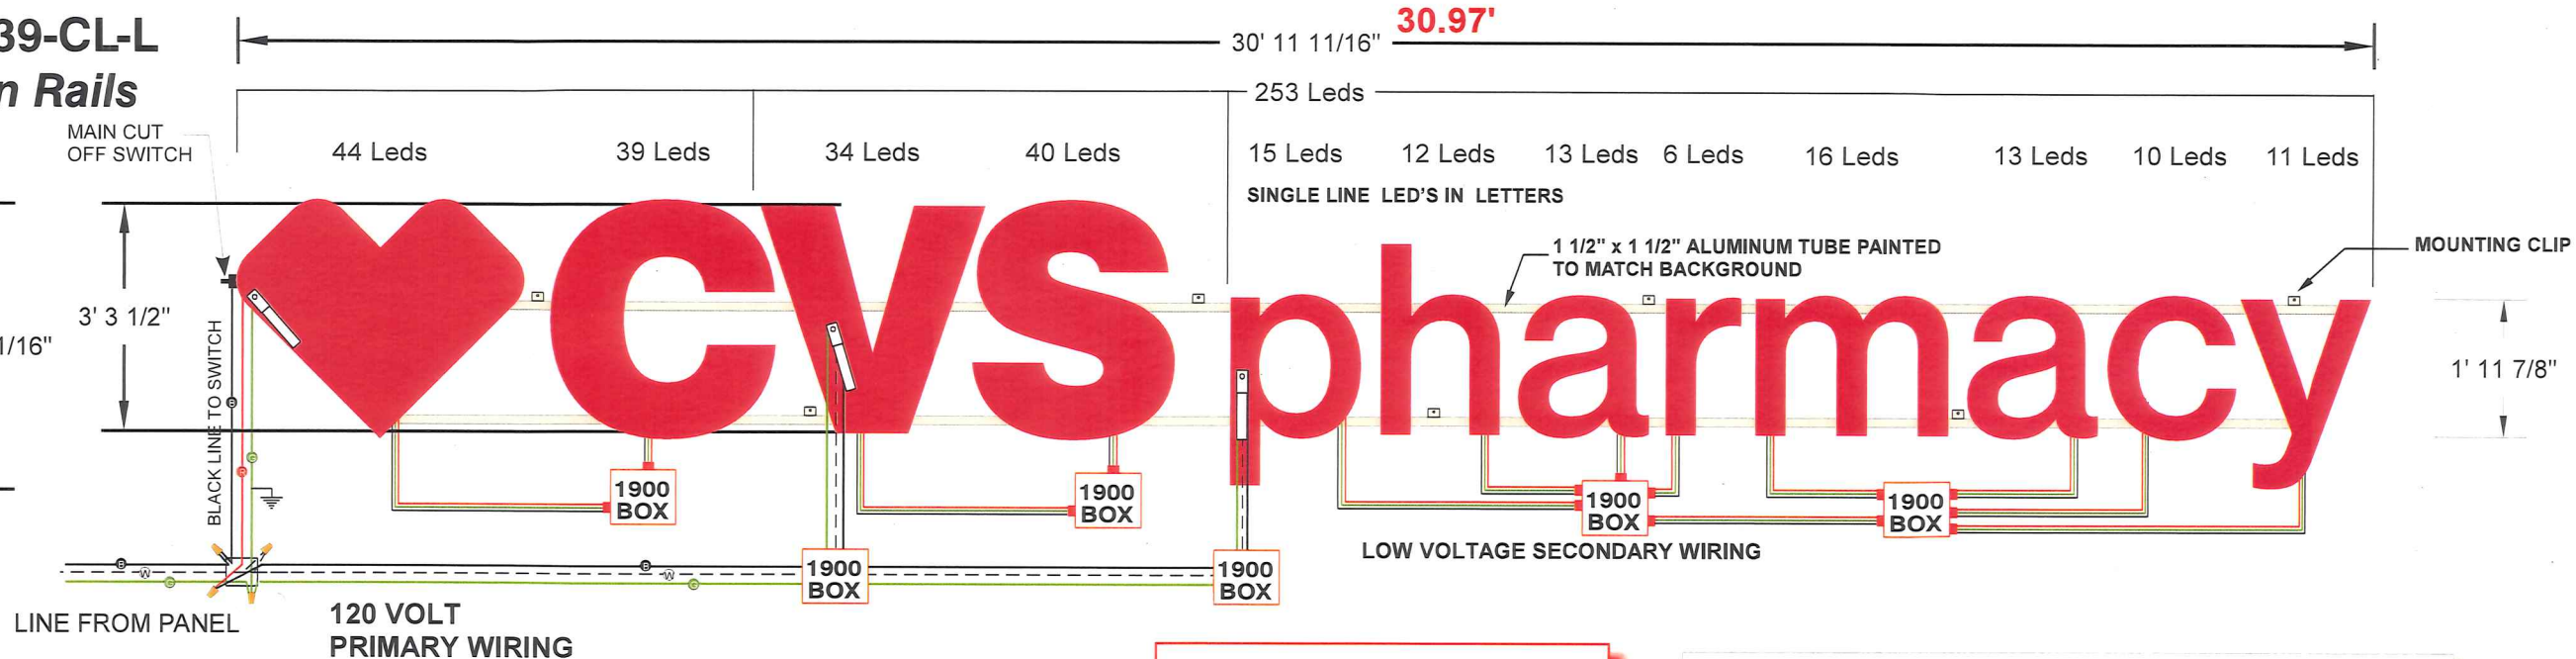

39" set of self-contained channel letters (Leds)



SCALE: 3/8" = 1'

THIS SIGN IS INTENDED TO BE INSTALLED IN ACCORDANCE WITH THE REQUIREMENTS OF ARTICLE 600 OF THE NATIONAL ELECTRICAL CODE AND/OR OTHER APPLICABLE LOCAL CODES. THIS INCLUDES PROPER GROUNDING AND BONDING OF THE SIGN.

3-GEPS12-60U-NA power supplies
 253 total red tetra max (GEMXRD-1) LEDs
 1.5 amps(Primary)
 1) 20 amp 120 volts circuit required
 per set of letters

B = BLACK IS SWITCH FEED
 R = RED IS SWITCH LOAD TO ALL LETTERS
 G = GREEN IS GROUND
 W = WHITE IS NEUTRAL

Electrical Cable Installed: E67179 2/C 18 AWG 105c (UL) PLTC

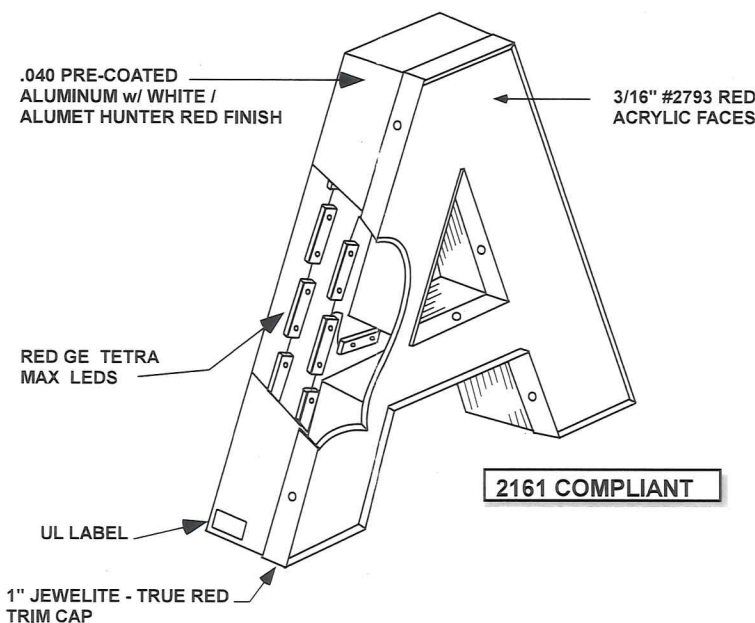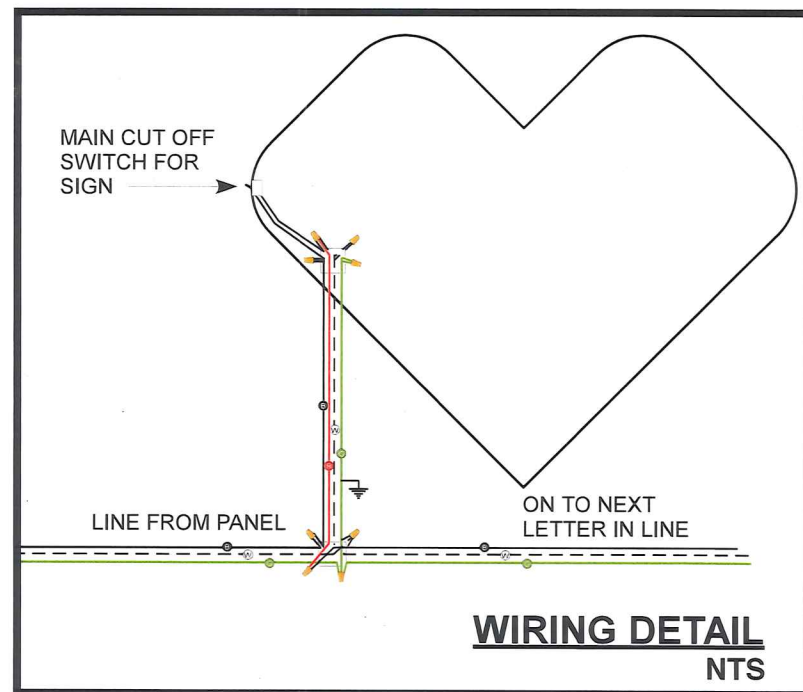

GENERIC LETTER SAMPLE
 NTS

SIGN B-1.
 MANUFACTURE, CRATE, SHIP & CO-ORDINATE INSTALLATION OF ONE (1) SET OF 39" CHANNEL LETTERS ON 1 1/2" x 1 1/2" ALUMINUM RAILS WITH RED LED INTERNAL LIGHTING AS SHOWN. RAILS PAINTED TO MATCH BACKGROUND (PEACHY BEIGE)

MESSAGE: ♥ CVSpharmacy

MATERIALS:
 CHANNELS CONSTRUCTED OF PRECOATED WHITE/ HUNTER RED ALUMINUM WITH 5" DEEP .040 CHANNEL RETURNS & WHITE/ BRONZE .063 BACKS

FACES OF 3/16" RED #2793 ACRYLIC BANDED WITH ONE INCH WIDE TRUE RED TRIM-CAP MOLDING.

LIGHTING FROM AN INTERNAL SOURCE OF RED GE TETRA MAX LED MODULES #GEMXRD-1, POWERED BY 3 GE POWER SUPPLIES #GEPS12-60U-NA (12VDC/60W) @ .7 AMP PER UNIT - 120 VOLT PRIMARY
 NOTE: ALL WIRING & MATERIALS USED WILL U.L. APPROVED WITH EACH LETTER LABELED

ELECTRICAL TO BE BROUGHT TO SIGN LOCATION BY OTHERS. ONE 20 AMP 120 VOLT CIRCUIT REQUIRED FOR EACH SIGN. TOTAL LOAD 1.2 AMPS (PRIMARY)

MOUNTING OF LETTERS ON RAILS - INSTALLED FLAT TO FACIA USING 3/8" SCREWS THROUGH MOUNTING CLIPS INTO PLYWOOD SUBSTRATE.

SERVICE NEON SIGNS INC

6611 IRON PLACE
 SPRINGFIELD, VA. 22151
 PHONE: (703) 354-3000
 FAX: (703) 354-5810

CUSTOMERS NAME

CVS pharmacy

#10892

LOCATION

10201 Reisterstown Road
 Owings Mills, MD 21117

DRAWING #

5-17-179

DATE

06/19/17

SALESPERSON

Rick Pepper

This design is the property of Service Neon Signs. Unauthorized use in whole or in part is prohibited, violators will be prosecuted in the fullest extent of the law.
 This sign is intended to be installed in accordance with the requirements of Article 600 of the National Electrical Code and/or other applicable local codes. This includes proper grounding and bonding of the sign.

APPROVALS

CUSTOMER
 SALES
 PRODUCTION
 INSTALLATION