



\$50

BALTIMORE COUNTY
DEPARTMENT OF PERMITS, APPROVALS & INSPECTIONS
111 WEST CHESAPEAKE AVENUE
TOWSON, MD 21204
410-887-3391

SIGN USE PERMIT

B 932270
A 748692
The applicant is authorized to affirm that there are no current violations at this site pursuant to Section 112.7 BCC
Initials HD

Permit Fees are Non-Refundable; Make Check Payable to "Baltimore County, Maryland"

PROPERTY ADDRESS 8603 LaSalle rd. ZIP CODE 21286
BUSINESS NAME SECU ZONING SE
OWNER'S NAME SECU-Maryland PHONE NO. 410-487-7441 HISTORIC DISTRICT ☐ Yes ☒ No
MAILING ADDRESS 971 Corporate Blvd
APPLICANT/OWNER'S AGENT Gable (Heather Davis) PHONE NO. 410-255-0400
SIGN COMPANY NAME Gable PHONE NO. _____

TYPE OF SIGN: ☐ Window Sign TAX ACCOUNT NO. 2400 / 0046 / 65
☐ Temporary- Including Real Estate/Construction/Event Temporary Signs in the Last Year: ☐ Yes ☐ No
☒ Permanent ☐ Changeable Copy ☐ Wall ☐ Face Change Only ☐ Non-Illuminated
☒ Freestanding ☐ Pylon ☐ Monument ☐ Illuminated (separate electrical permit required)
Size: 4 feet x 4¹/₂ feet = 15.75 square feet Height: 4'4¹/₂" feet (freestanding signs)

Property Line/Street Right-of-Way Setbacks: front 22, sides 9 and 9, and rear 17.

NOTE: A construction plan, drawn to scale and clearly showing that all requirements have been met, must be attached; a site plan also must be attached for freestanding signs.

Table of Sign Regulations: 450.4. Attachment 1, 1.- An Electronic Changeable Copy Sign may only have a maximum Frequency of one instantaneous message change per 15 second cycle.

450.6.B.3 Changeable copy signs must operate at a constant intensity and not give the appearance of movement by flashing, blinking, strobing, scrolling, oscillating, or alternating lights.

PROHIBITIONS: including roof signs (Sections 450.5.B.7 and 450.6.A, Baltimore County Zoning Regulations):

1. Signs cannot impair motorist's clear view of traffic or government signs. All signs are subject to Section 102.5, BCZR.
2. Signs cannot imitate or resemble government signs, except for private traffic control and notice signs.
3. Signs cannot be placed in or project into or above street right of way or governmental property.
4. Sign or framework cannot obstruct window or opening for light and air or access to building, fire hydrant, or stand pipe.
5. Vehicle cannot be parked for the purpose of displaying an attached sign.
6. Except for flags exempted, flags, pennants, ribbons, streamers, tethered balloons, laser projections, and similar objects are prohibited.
7. Portable signs are prohibited, except for A-frame and sandwich board signs issued a use permit in B.M. - C.T. zones.
8. There can be no display or simulation of moving parts or message, except for an outdoor advertising sign with tri-vision, a changeable copy sign, or a thermometer, barometer, weather vane, barber pole, or clock.
9. No sign may emit sound

Work Description (including number of signs, special conditions, materials, locations and size): Installation of directional 15.75 sq ft sign ATM only

CORNER LOT ☐

OWNER/AGENT CERTIFICATION

I solemnly affirm under the penalties of perjury and upon personal knowledge that the contents of the above are true and further agree to locate the proposed sign such that it will not violate Baltimore County laws and regulations.

Heather Davis
Signature

2/9/17
Date

Heather Davis
Print/Type Name

☐ Require Planning Signature _____ Date _____

Copies: White-Office; Yellow- Applicant (keep this Copy for your permanent records)

REV 10/14


Authority under Section 500.4, BCZR PAI Approval (SIGN ONLY)

A. [Signature]
Signature



AT
Initials

2/10/17
Date

Sign A

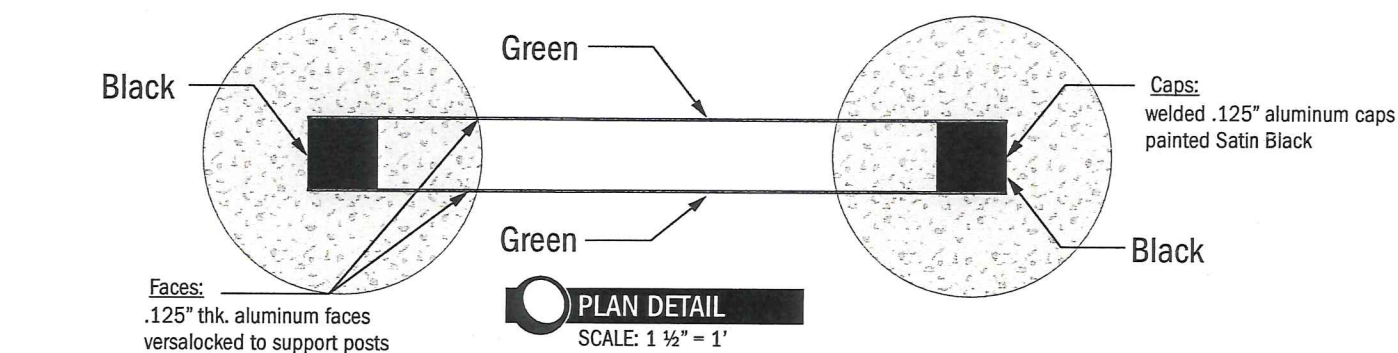

VINYL KEY		PAINT KEY	
	3M 220-10 Opaque White		Satin White
	3M 220-12 Opaque Black		Satin Black
	3M 230-146 Trans Kelley Green		to match 3M 230-146 Trans Kelley Green = PMS#347

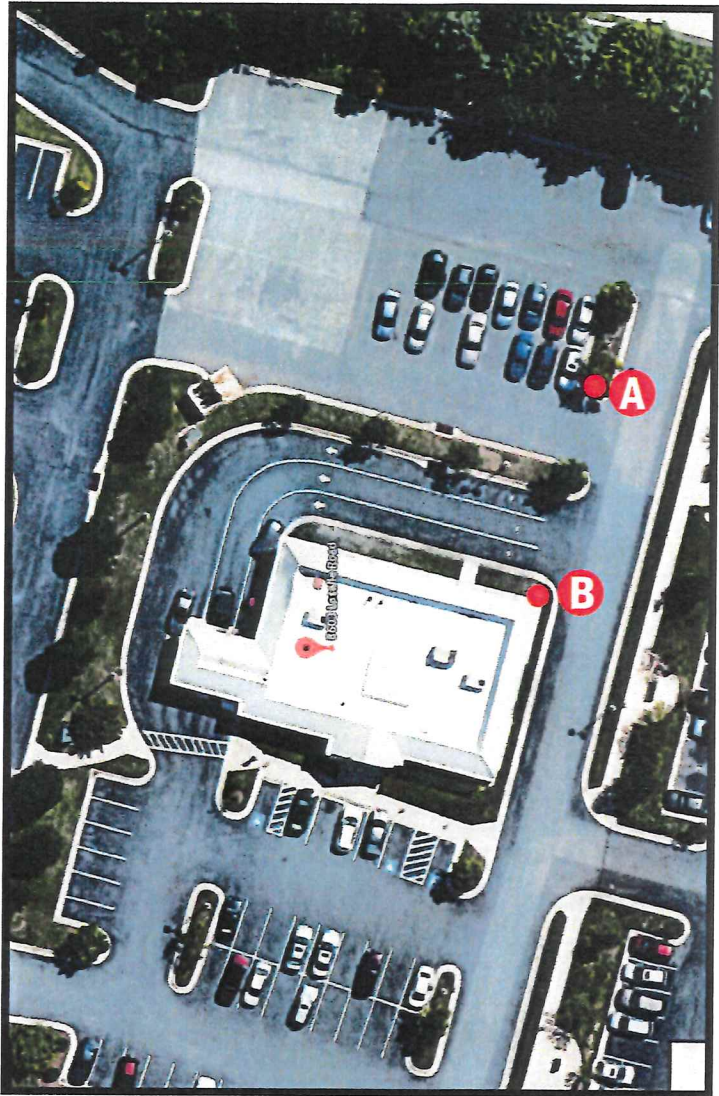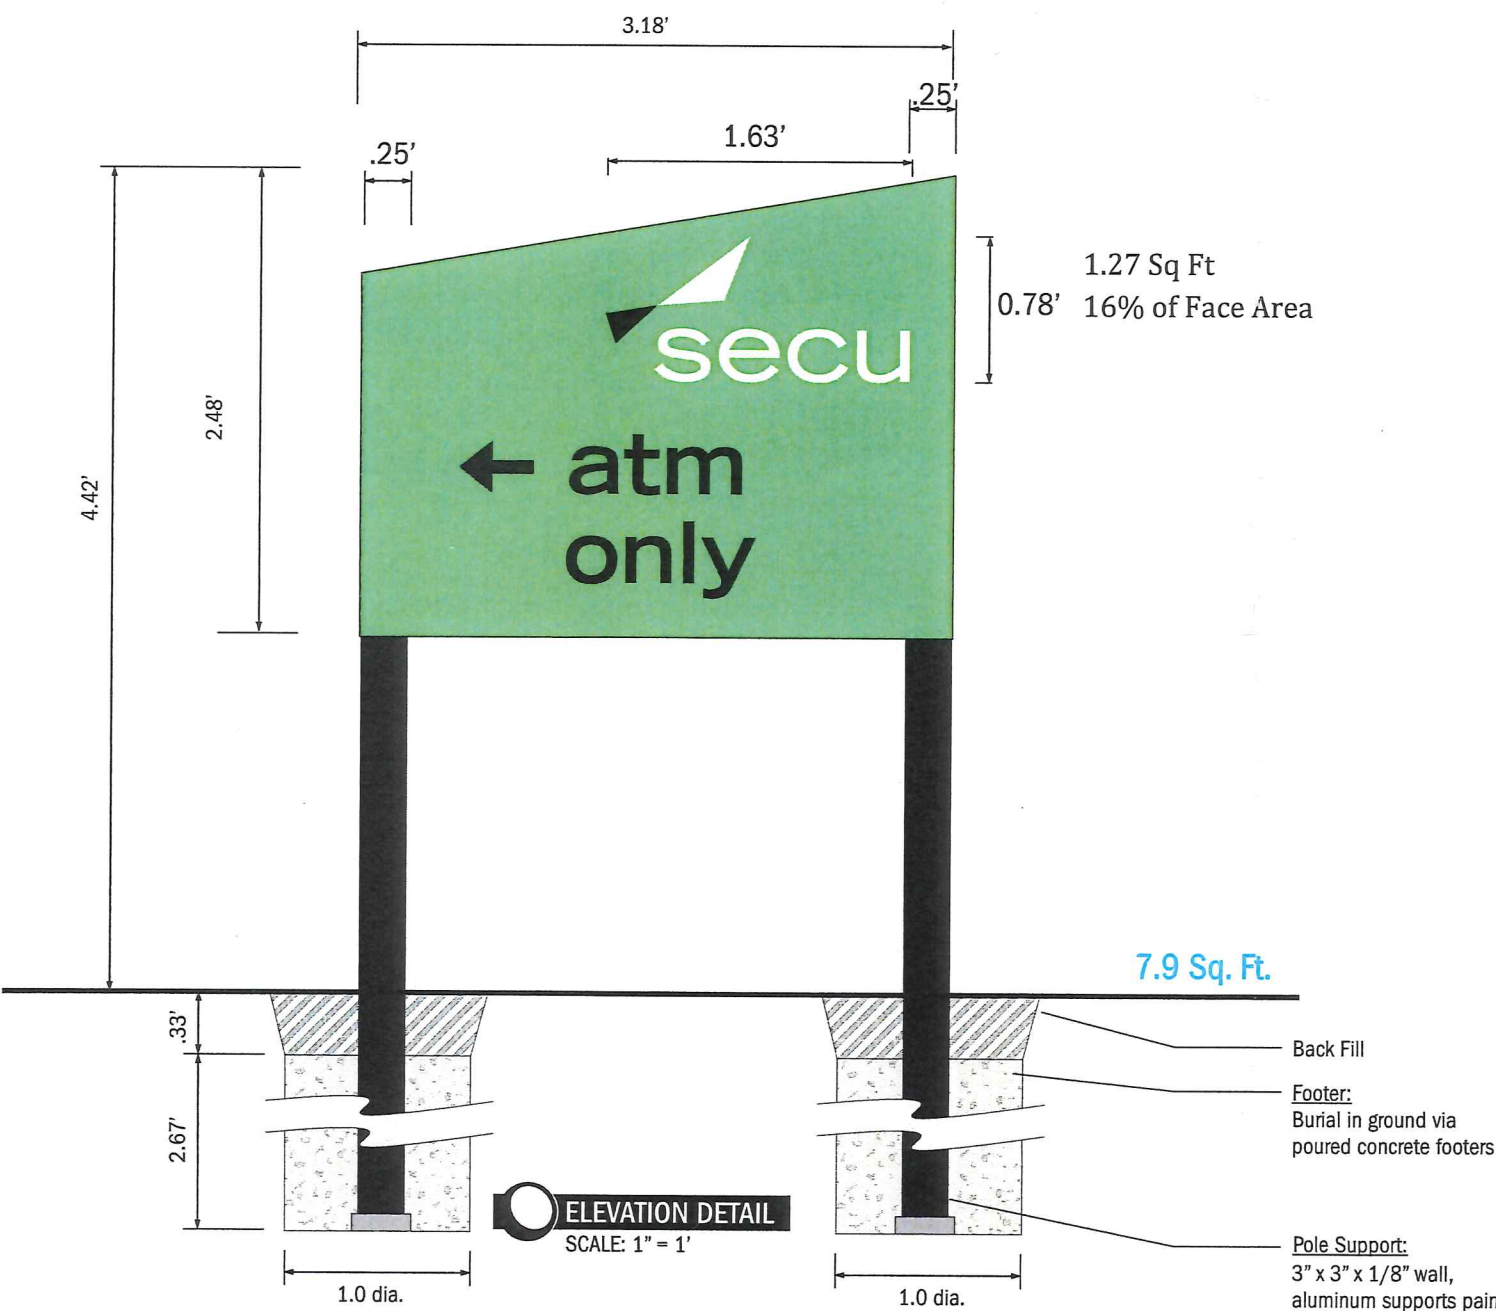


PLAN VIEW
SCALE: NTS


A VISUAL SOLUTIONS COMPANY.
7440 Fort Smallwood Road
Baltimore, Maryland 21226
800.854.0568

PROJECT TITLE: SECU Townson- Directionals			
ORDER TITLE: SECU Townson- Directionals			
CITY/STATE Townson, MD		PHONE NUMBER	
DRAWING DATE 12/19/16	SALES REP RHE	PROJECT MGR. RHE	
REVISION HISTORY			
NO.	DATE	PREV DRWG	DESCRIPTION
1	7/27/16	5735TW	revise layout
2	10/06/16	2045Scott	revise option 1
3	10/07/16	2049Scott	
LABOR HOURS			
DEPARTMENT		HOURS BUDGETED	
METAL			
VINYL		PATTERNS	
ROUTER			
ASSEMBLY		PACKAGING	
LETTER			
DISPLAY		MASONRY	
INSTALL / DELIVERY		ONE MAN TWO MEN	
FINISHING / PREP.			
KITTING			
GABLEVISION			
NOTES			
APPROVED FOR CONSTRUCTION			
This drawing remains the exclusive property of Gable. It is submitted for your consideration in the purchase of the product(s) manufactured according to these plans. This design cannot be copied in whole or in part, altered or exhibited in any manner without written permission of Gable. Exceptions are previously copyrighted artwork supplied by client.			
SIGN TYPE: Directional w/ S/F graphics			
DWG. TYPE: Construction			
PROJECT NO. 72552-1	TASK NO. 123249	QTY. 1	
DWG. NO. 1514MRU		SHEET 1 of 2	

Sign B

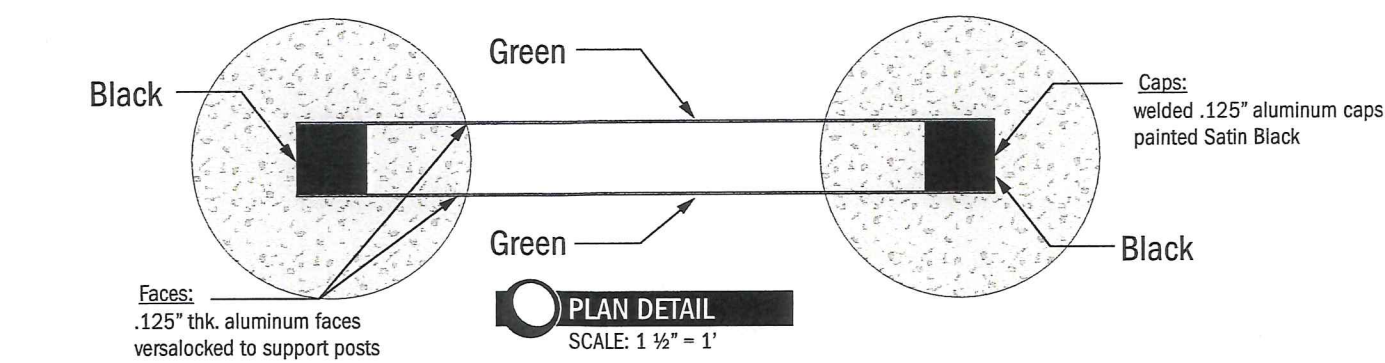

VINYL KEY		PAINT KEY	
	3M 220-10 Opaque White		Satin White
	3M 220-12 Opaque Black		Satin Black
	3M 230-146 Trans Kelley Green		to match 3M 230-146 Trans Kelley Green = PMS#347

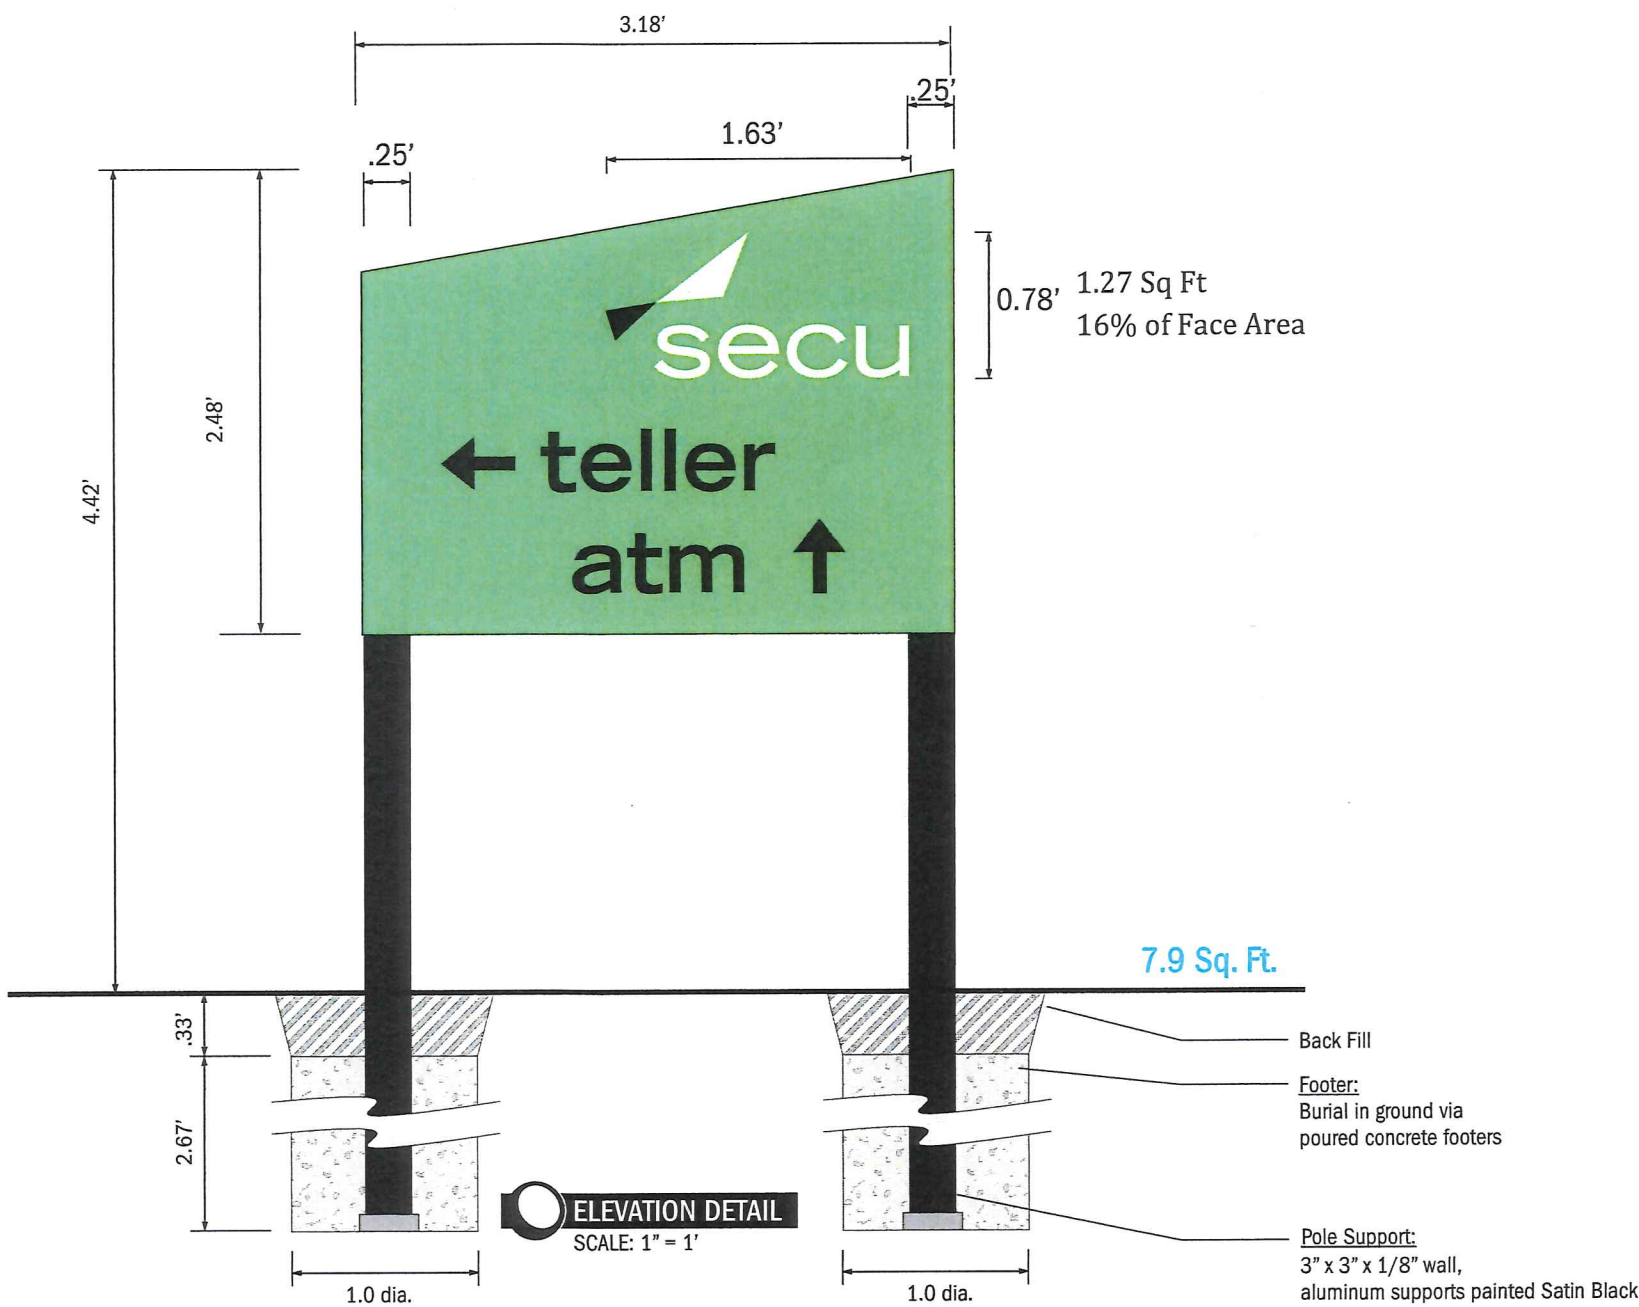

FOR SIGN LOCATION SEE PAGE 1

A VISUAL SOLUTIONS COMPANY.
7440 Fort Smallwood Road
Baltimore, Maryland 21226
800.854.0568

PROJECT TITLE: SECU Townson- Directionals		
ORDER TITLE: SECU Townson- Directionals		
CITY/STATE Towson, MD		PHONE NUMBER
DRAWING DATE 12/19/16	SALES REP RHE	PROJECT MGR. RHE
REVISION HISTORY		
NO.	DATE	PREV DRWG DESCRIPTION
1	7/27/16	5735TW revise layout
2	10/06/16	2045Scott revise option 1
3	10/07/16	2049Scott
LABOR HOURS		
DEPARTMENT	HOURS BUDGETED	
METAL		
VINYL	PATTERNS	
ROUTER		
ASSEMBLY	PACKAGING	
LETTER		
DISPLAY	MASONRY	
INSTALL / DELIVERY	ONE MAN	TWO MEN
FINISHING / PREP.		
KITTING		
GABLEVISION		
NOTES		
APPROVED FOR CONSTRUCTION		
This drawing remains the exclusive property of Gable. It is submitted for your consideration in the purchase of the product(s) manufactured according to these plans. This design cannot be copied in whole or in part, altered or exhibited in any manner without written permission of Gable. Exceptions are previously copyrighted artwork supplied by client.		
SIGN TYPE: Directional w/ S/F graphics		
DWG. TYPE: Construction		
PROJECT NO.	TASK NO.	QTY.
72552-1	123249	1
DWG. NO.	SHEET	
1514MRU	2 of 2	

