



JP-2017-0278-SI

BALTIMORE COUNTY
DEPARTMENT OF PERMITS, APPROVALS & INSPECTIONS
111 WEST CHESAPEAKE AVENUE
TOWSON, MD 21204
410-887-3391

B 931990
A 748692
The applicant is authorized to affirm that there are no current violations at this site pursuant to Section 112.7 BCC
Initials APD

SIGN USE PERMIT

Permit Fees are Non-Refundable; Make Check Payable to "Baltimore County, Maryland"

PROPERTY ADDRESS 8603 La Salle rd. ZIP CODE 21286
BUSINESS NAME SECU ZONING SE
OWNER'S NAME SECU-Maryland PHONE NO. 410-487-7441 HISTORIC DISTRICT ☐ Yes ☒ No
MAILING ADDRESS 971 Corporate Blvd
APPLICANT/OWNER'S AGENT Heather Davis PHONE NO. 410-255-6400
SIGN COMPANY NAME Gable PHONE NO. 410-255-6400
TYPE OF SIGN: ☐ Window Sign TAX ACCOUNT NO. 240 / 000 / 4665

☐ Temporary- Including Real Estate/Construction/Event Temporary Signs in the Last Year: ☐ Yes ☐ No

☒ Permanent ☐ Changeable Copy ☐ Wall ☐ Face Change Only ☒ Non-Illuminated

☒ Freestanding ☐ Pylon ☐ Monument ☐ Illuminated (separate electrical permit required)

Size: 4 feet x 15.75 feet = 63 square feet Height: 4'40" feet (freestanding signs)

Property Line/Street Right-of-Way Setbacks: front 10, sides 20 and 11.4, and rear 85.

NOTE: A construction plan, drawn to scale and clearly showing that all requirements have been met, must be attached; a site plan also must be attached for freestanding signs.

Table of Sign Regulations: 450.4. Attachment 1, 1.- An Electronic Changeable Copy Sign may only have a maximum Frequency of one instantaneous message change per 15 second cycle.

450.6.B.3 Changeable copy signs must operate at a constant intensity and not give the appearance of movement by flashing, blinking, strobing, scrolling, oscillating, or alternating lights.

PROHIBITIONS: including roof signs (Sections 450.5.B.7 and 450.6.A, Baltimore County Zoning Regulations):

1. Signs cannot impair motorist's clear view of traffic or government signs. All signs are subject to Section 102.5, BCZR.
2. Signs cannot imitate or resemble government signs, except for private traffic control and notice signs.
3. Signs cannot be placed in or project into or above street right of way or governmental property.
4. Sign or framework cannot obstruct window or opening for light and air or access to building, fire hydrant, or stand pipe.
5. Vehicle cannot be parked for the purpose of displaying an attached sign.
6. Except for flags exempted, flags, pennants, ribbons, streamers, tethered balloons, laser projections, and similar objects are prohibited.
7. Portable signs are prohibited, except for A-frame and sandwich board signs issued a use permit in B.M. - C.T. zones.
8. There can be no display or simulation of moving parts or message, except for an outdoor advertising sign with tri-vision, a changeable copy sign, or a thermometer, barometer, weather vane, barber pole, or clock.
9. No sign may emit sound

Work Description (including number of signs, special conditions, materials, locations and size): Installation of directional 15.75 sq. ft. Sign Teller-ATM-

(2) 2.48' x 3.18' = 7.9 sq ft F/S Directional Sign CORNER LOT ☐ @ 50.00

OWNER/AGENT CERTIFICATION

I solemnly affirm under the penalties of perjury and upon personal knowledge that the contents of the above are true and further agree to locate the proposed sign such that it will not violate Baltimore County laws and regulations.

Heather Davis
Signature

2/9/17
Date

Heather Davis
Print/Type Name

☐ Require Planning Signature _____ Date _____

Copies: White-Office; Yellow- Applicant (keep this Copy for your permanent records)
REV 10/14

Authority under Section 500.4, BCZR **PAI Approval (SIGN ONLY)**

A-K AT 2/10/17
Signature Initials Date



Permits, Approvals & Inspections

111 W. Chesapeake Avenue
Towson, MD 21204

Report Generated On:
2/9/2017

Permit Processing Commerical Permit & Development Report

Page 1 of 1

Property Information

Tax Account Number: **2400004665**

Plat Ref: **076:065**

Election District: **9**

Owner Name(s): STATE EMPLOYEES CREDIT UNION and OF MARYLAND INCORPORATED

PDM #: 09-0277

Address: 971 CORPORATE BLVD
LINTHICUM, MD 21090

Zoning District(s): SE

Premise Address: 8603 LA SALLE RD

Elevation Range: 468ft - 472ft

Affected Overlays

Instructions: Begin review process with Zoning Review, Room 111

Contact Agency

Potential Overlay Issues

Growth Tier 1: Served by public sewer and inside URDL

Planning

Jefferson Building
Room 101
Phone: 410-887-3211

B.S.M. 2014 - Failing Traffic Sheds, (Loch Raven & Joppa)

DEPS-Sed. Control

Jefferson Building
4th Floor
Phone: 410-887-3226

Note: All Razing Permits must be sent to Sediment Control for review.

PAI-Public Services

County Office Building
Room 119
Phone: 410-887-3751

Note: All permits for Grading, New Buildings & Building Additions must be sent to Public Services.

B.S.M. 2014 - Failing Traffic Sheds, (Loch Raven & Joppa)


Zoning Review

County Office Building
Room 111
Phone: 410-887-3391


Zoning Cases: 2003-0513-SPHXASA; R-1954-2894

New Com Bldg.	Interior Alts.	Add / Ext. Alts.	Piers/Pilings	Grading/SW	Tanks	Ret.Walls/Bulk	Razing	Chg. of Occup.	Tower Antenna	Signs	Elect. & Plumb	Agency Acknowledgment Initial & Date
X	X											
X	X			X				X				OK To File
X	X	X	X	X	X			X	X	X		Final 5/10/17

Sign A

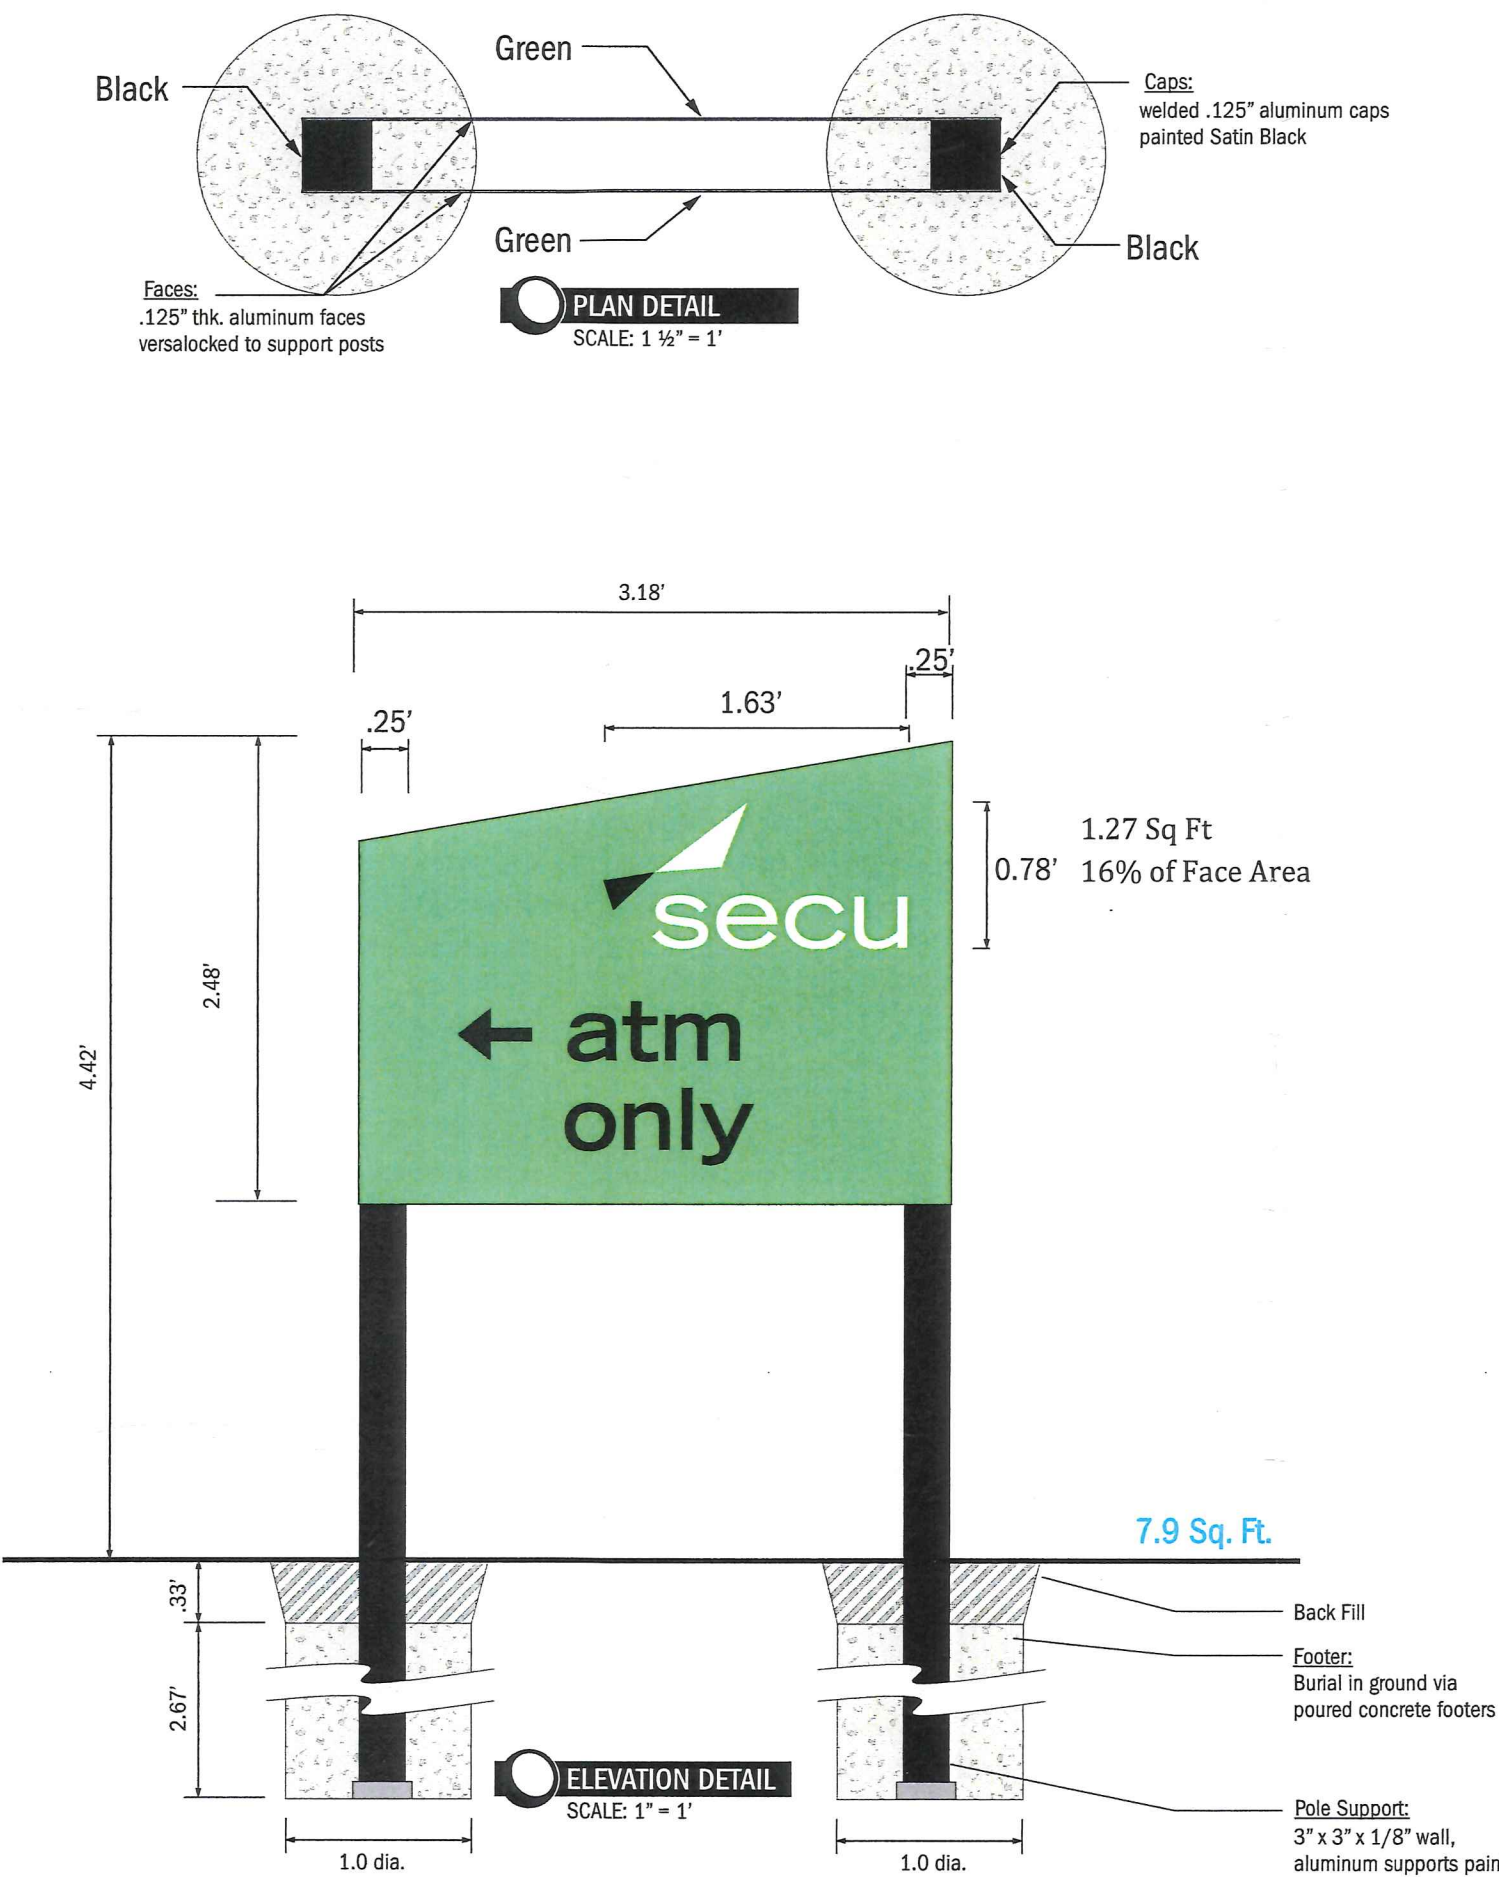

VINYL KEY		PAINT KEY	
	3M 220-10 Opaque White		Satin White
	3M 220-12 Opaque Black		Satin Black
	3M 230-146 Trans Kelley Green		to match 3M 230-146 Trans Kelley Green = PMS#347

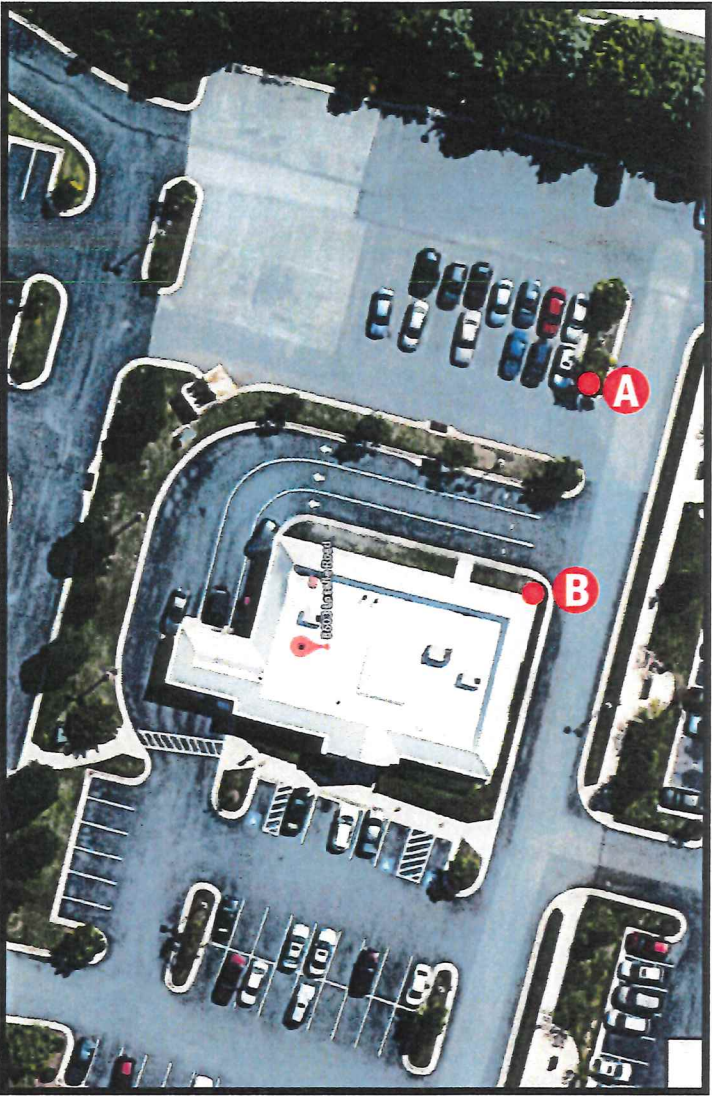

PLAN VIEW
SCALE: NTS



A VISUAL
SOLUTIONS
COMPANY.

7440 Fort Smallwood Road
Baltimore, Maryland 21226
800.854.0568

PROJECT TITLE: SECU Townson- Directionals		
ORDER TITLE: SECU Townson- Directionals		
CITY/STATE Towson, MD	PHONE NUMBER	
DRAWING DATE 12/19/16	SALES REP RHE	PROJECT MGR. RHE
REVISION HISTORY		
NO.	DATE	PREV DRWG
1	7/27/16	5735TW
2	10/06/16	2045Scott
3	10/07/16	2049Scott
DESCRIPTION		
revise layout		
revise option 1		

LABOR HOURS	
DEPARTMENT	HOURS BUDGETED
METAL	
VINYL	PATTERNS
ROUTER	
ASSEMBLY	PACKAGING
LETTER	
DISPLAY	MASONRY
INSTALL / DELIVERY	ONE MAN TWO MEN
FINISHING / PREP	
KITTING	
GABLEVISION	
NOTES	


APPROVED FOR
CONSTRUCTION

This drawing remains the exclusive property of Gable. It is submitted for your consideration in the purchase of the product(s) manufactured according to these plans. This design cannot be copied in whole or in part, altered or exhibited in any manner without written permission of Gable. Exceptions are previously copyrighted artwork supplied by client.


SIGN TYPE:
Directional w/ S/F graphics

DWG. TYPE: Construction		
PROJECT NO.	TASK NO.	QTY.
72552-1	123249	1
DWG. NO.	SHEET	
1514MRU	1 of 2	

Sign B

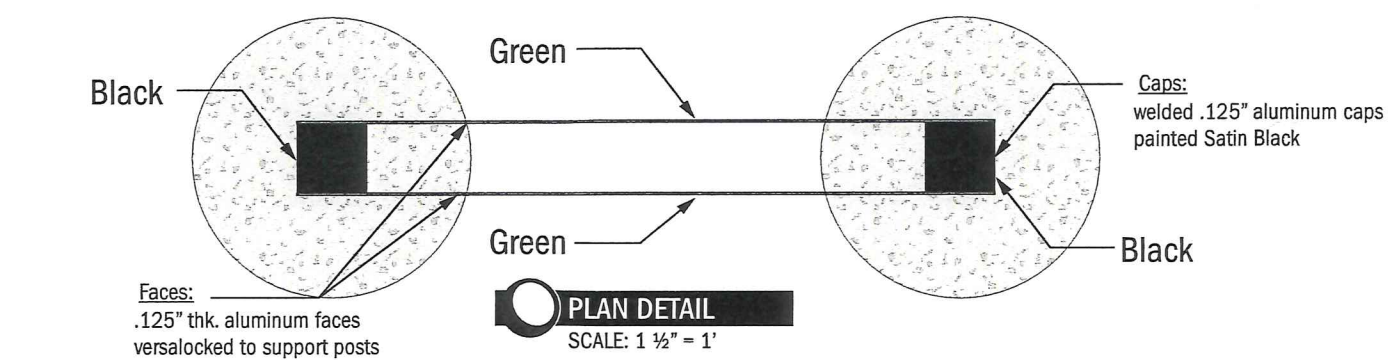

VINYL KEY		PAINT KEY	
	3M 220-10 Opaque White		Satin White
	3M 220-12 Opaque Black		Satin Black
	3M 230-146 Trans Kelley Green		to match 3M 230-146 Trans Kelley Green = PMS#347

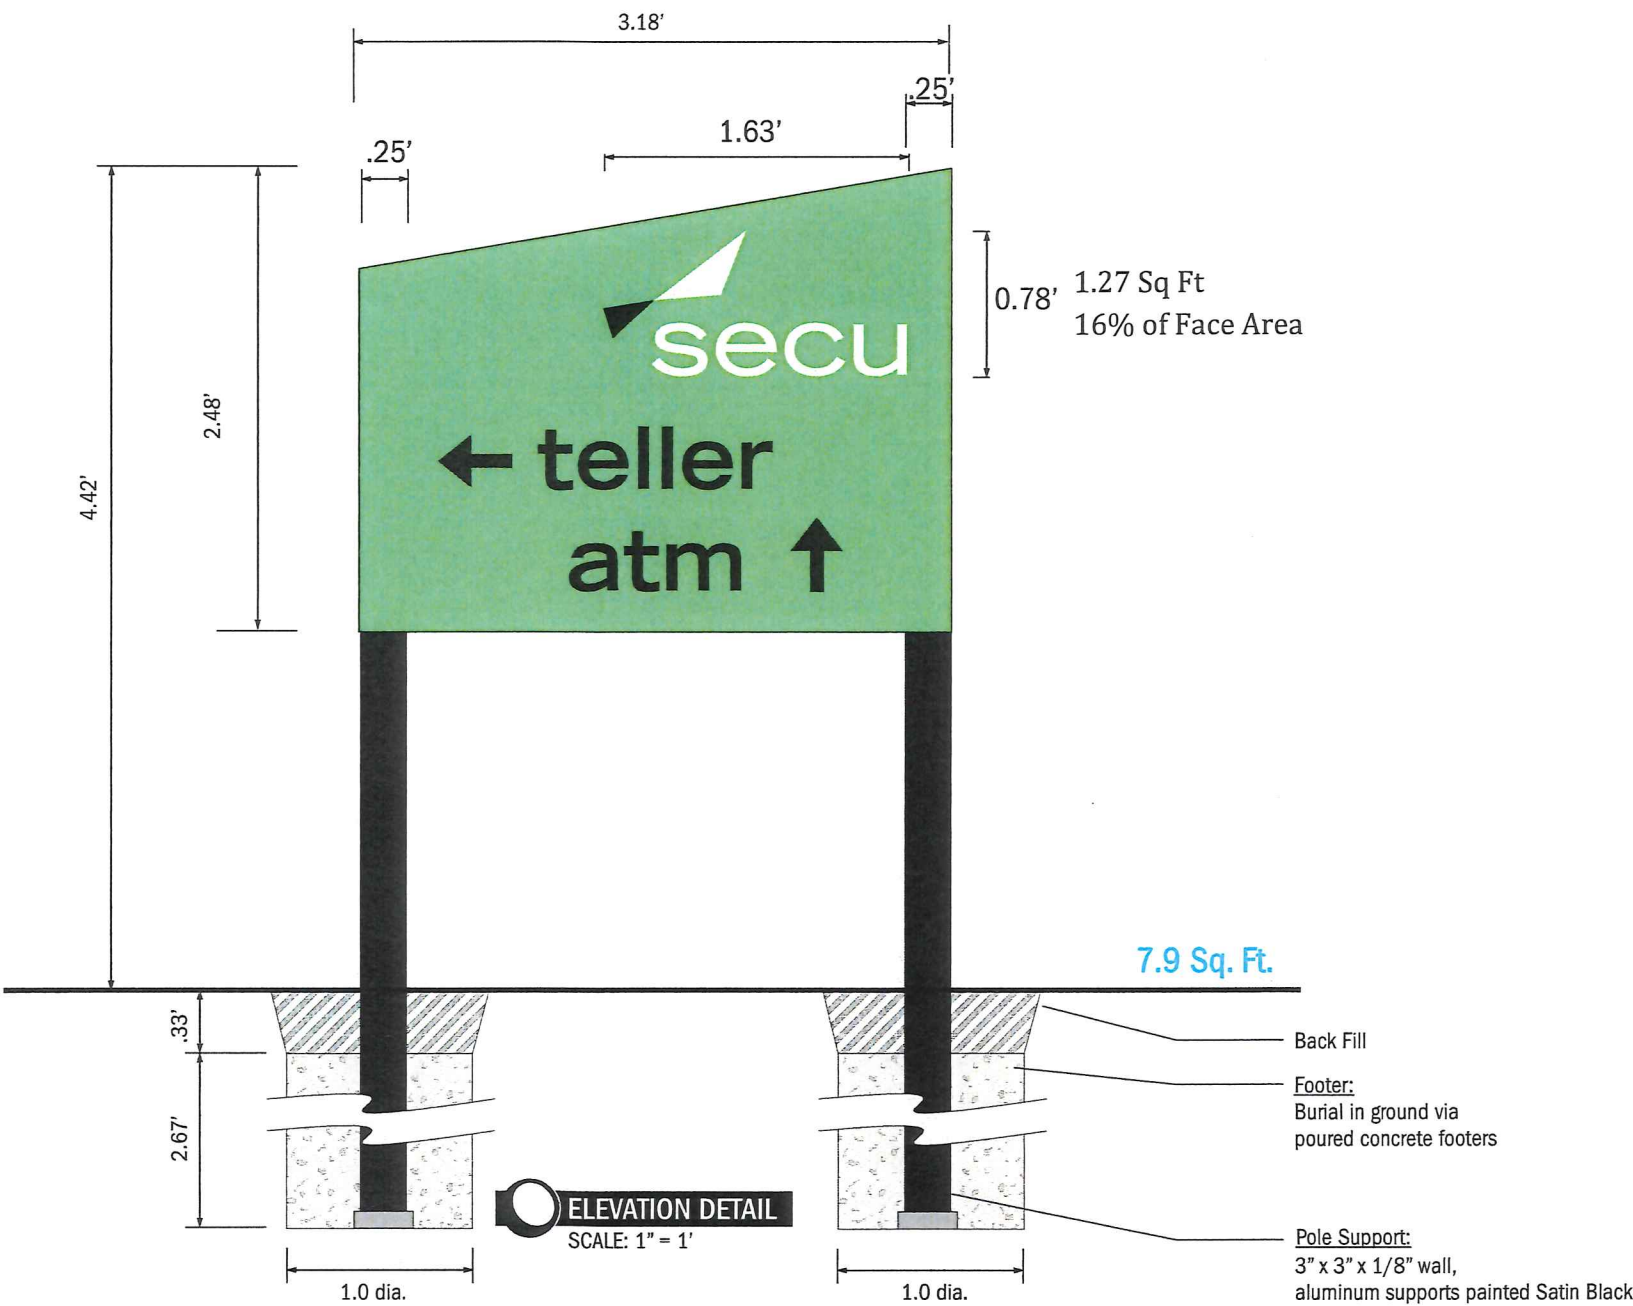


FOR SIGN LOCATION SEE PAGE 1



A VISUAL SOLUTIONS COMPANY.
7440 Fort Smallwood Road
Baltimore, Maryland 21226
800.854.0568

PROJECT TITLE: SECU Townson- Directionals		
ORDER TITLE: SECU Townson- Directionals		
CITY/STATE Towson, MD		PHONE NUMBER
DRAWING DATE 12/19/16	SALES REP RHE	PROJECT MGR. RHE
REVISION HISTORY		
NO.	DATE	PREV DRWG DESCRIPTION
1	7/27/16	5735TW revise layout
2	10/06/16	2045Scott revise option 1
3	10/07/16	2049Scott
LABOR HOURS		
DEPARTMENT	HOURS BUDGETED	
METAL		
VINYL	PATTERNS	
ROUTER		
ASSEMBLY	PACKAGING	
LETTER		
DISPLAY	MASONRY	
INSTALL / DELIVERY		ONE MAN TWO MEN
FINISHING / PREP		
KITTING		
GABLEVISION		
NOTES		
APPROVED FOR CONSTRUCTION		
This drawing remains the exclusive property of Gable. It is submitted for your consideration in the purchase of the product(s) manufactured according to these plans. This design cannot be copied in whole or in part, altered or exhibited in any manner without written permission of Gable. Exceptions are previously copyrighted artwork supplied by client.		
SIGN TYPE: Directional w/ S/F graphics		
DWG. TYPE: Construction		
PROJECT NO.	TASK NO.	QTY.
72552-1	123249	1
DWG. NO.	SHEET	
1514MRU	2 of 2	

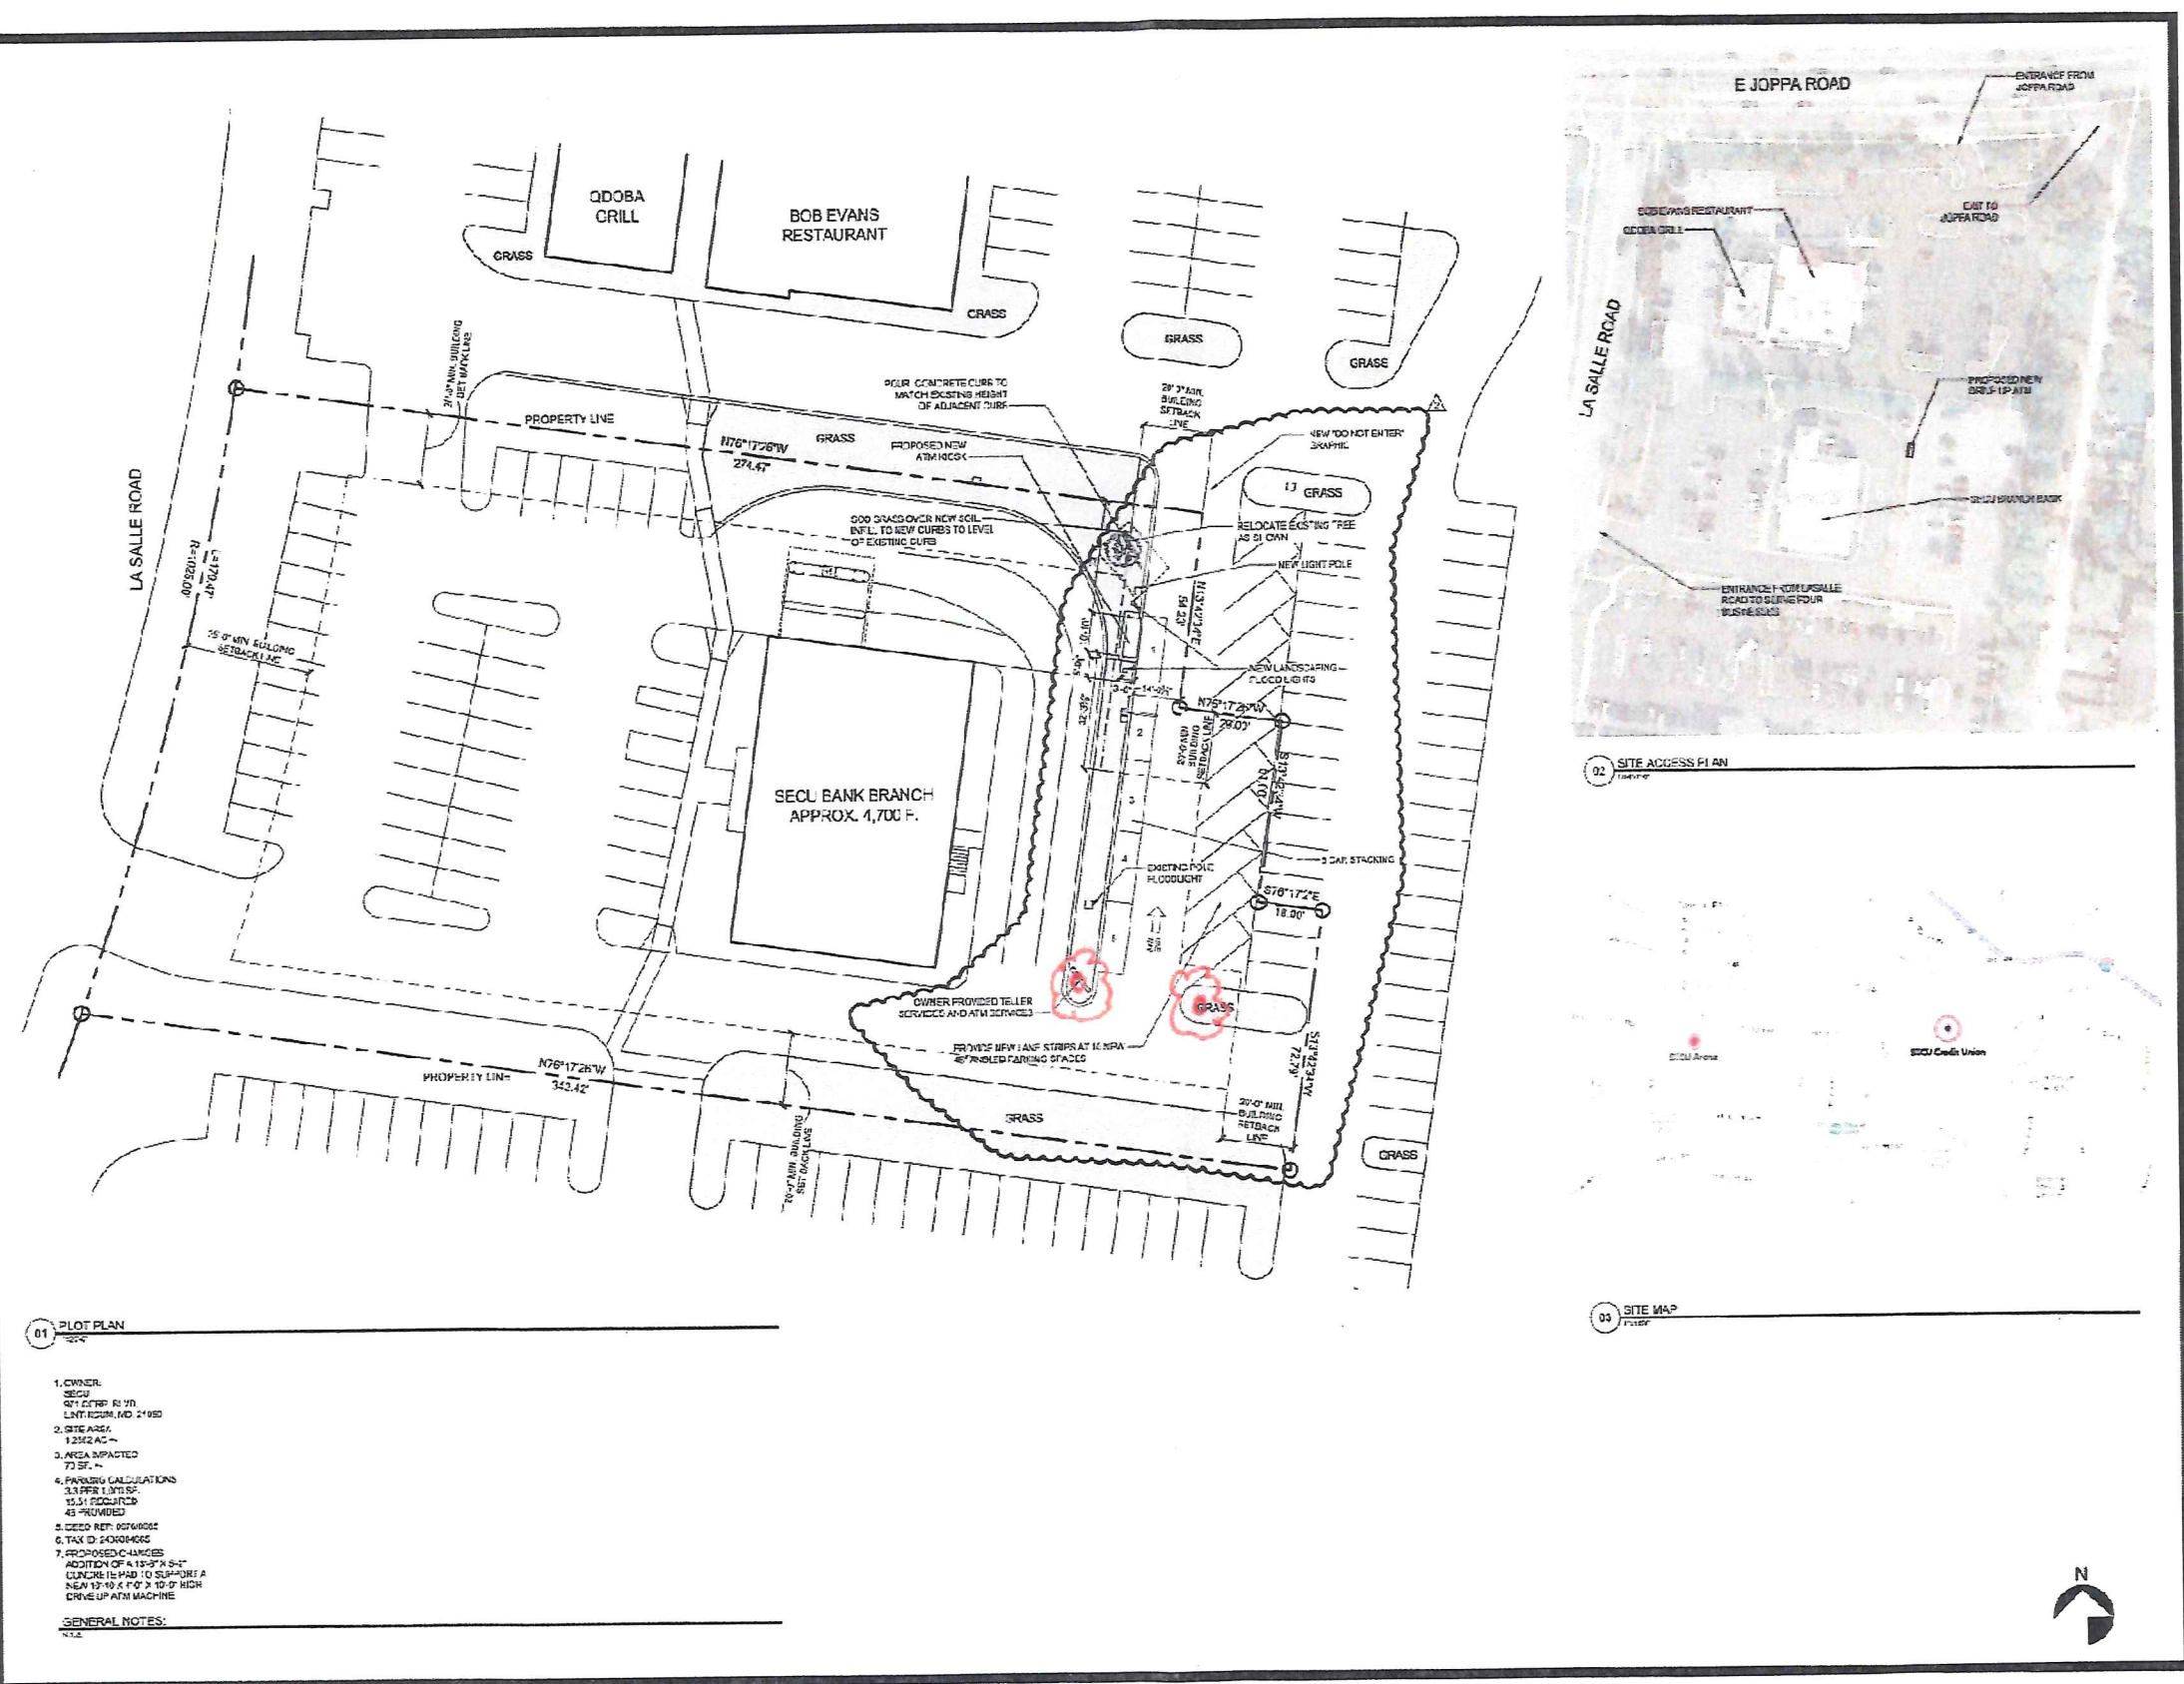

- 01 PLOT PLAN
- OWNER: SECU
 - 97' ETRD R/W
 - 1.2562 AC
 - AREA IMPACTED: 73 SF
 - PROPOSED CALCULATIONS: 15.51' ETRD R/W, 15.51' ETRD R/W, 43' ETRD R/W
 - CEED REF: 02/06/00
 - TAX ID: 00000406
 - PROPOSED CALCULATIONS: ADDITION OF A 10' X 10' X 10' HIGH DRIVE UP ATM MACHINE
- GENERAL NOTES:
N.E.

ALL TYPING, LETTERS, DIMENSIONS, AND NOTATIONS ARE THE PROPERTY OF HART DESIGN BUILD. NO PART OF THIS DOCUMENT IS TO BE REPRODUCED OR TRANSMITTED IN ANY FORM OR BY ANY MEANS, ELECTRONIC OR MECHANICAL, WITHOUT PERMISSION IN WRITING FROM HART DESIGN BUILD.

Issue	
TYPE	DATE
63% DIS SET	01/03/17

Revisions		
NO.	TYPE	DATE
1	ADDENDUM	01/20/17

SEAL

HART
DESIGN BUILD

Kenneth Hart, Architect
Hart Design Build
6700 Alexander Bell Drive
Suite 200
Columbia, Maryland 21046
Office: 443-873-1469

secu

SECU BRANCH REMODELING TOWSON

Sheet Title
PLOT PLAN

Scale: AS NOTED
Date: 01.17.17
Drawn By: —
Checked By: K.H.
Job No. —
Sheet Number: **A-10**