



\$200⁰⁰

BALTIMORE COUNTY
DEPARTMENT OF PERMITS, APPROVALS & INSPECTIONS
111 WEST CHESAPEAKE AVENUE
TOWSON, MD 21204
410-887-3391

B 937637
A 755965

The applicant is authorized to affirm that there are no current violations at this site pursuant to Section 112.7 BCC

Initials [Signature]

SIGN USE PERMIT

Permit Fees are Non-Refundable; Make Check Payable to "Baltimore County, Maryland"

PROPERTY ADDRESS 2 LOVELTON CIRCLE SPARKS ZIP CODE 21152

BUSINESS NAME US LACROSSE ZONING ML

OWNER'S NAME US LACROSSE CENTRE LLC PHONE NO. 202-882-7733 HISTORIC DISTRICT ☐ Yes ☒ No

MAILING ADDRESS 113 W UNIVERSITY PKWY, BALTIMORE MD 21210

APPLICANT/OWNER'S AGENT TRACIE CLAYTON PHONE NO. 202-215-8289

SIGN COMPANY NAME GELBERG SIGNS PHONE NO. 202-882-7733

TYPE OF SIGN: ☐ Window Sign TAX ACCOUNT NO. 1900/002/965

☐ Temporary- Including Real Estate/Construction/Event Temporary Signs in the Last Year: ☐ Yes ☐ No

☒ Permanent ☐ Changeable Copy ☒ Wall ☐ Face Change Only ☐ Non-Illuminated

☐ Freestanding ☐ Pylon ☐ Monument ☒ Illuminated (separate electrical permit required)

Size: 16x8' feet x 12.5' feet = 128' square feet Height: 12.5' feet (freestanding signs)

Property Line/Street Right-of-Way Setbacks: front 12.5', sides 12.5' and 12.5', and rear 12.5'.

NOTE: A construction plan, drawn to scale and clearly showing that all requirements have been met, must be attached; a site plan also must be attached for freestanding signs.

Table of Sign Regulations: 450.4. Attachment 1, 1.- An Electronic Changeable Copy Sign may only have a maximum Frequency of one instantaneous message change per 15 second cycle.

450.6.B.3 Changeable copy signs must operate at a constant intensity and not give the appearance of movement by flashing, blinking, strobing, scrolling, oscillating, or alternating lights.

PROHIBITIONS: including roof signs (Sections 450.5.B.7 and 450.6.A, Baltimore County Zoning Regulations):

1. Signs cannot impair motorist's clear view of traffic or government signs. All signs are subject to Section 102.5, BCZR.
2. Signs cannot imitate or resemble government signs, except for private traffic control and notice signs.
3. Signs cannot be placed in or project into or above street right of way or governmental property.
4. Sign or framework cannot obstruct window or opening for light and air or access to building, fire hydrant, or stand pipe.
5. Vehicle cannot be parked for the purpose of displaying an attached sign.
6. Except for flags exempted, flags, pennants, ribbons, streamers, tethered balloons, laser projections, and similar objects are prohibited.
7. Portable signs are prohibited, except for A-frame and sandwich board signs issued a use permit in B.M. - C.T. zones.
8. There can be no display or simulation of moving parts or message, except for an outdoor advertising sign with tri-vision, a changeable copy sign, or a thermometer, barometer, weather vane, barber pole, or clock.
9. No sign may emit sound

Work Description (including number of signs, special conditions, materials, locations and size):

3 SIGNS ILLUMINATED CHANNEL LETTERS

CORNER LOT ☐

OWNER/AGENT CERTIFICATION

I solemnly affirm under the penalties of perjury and upon personal knowledge that the contents of the above are true and further agree to locate the proposed sign such that it will not violate Baltimore County laws and regulations.

[Signature]
Signature

6-20-17
Date

TRACIE
Print/Type Name

☐ Require Planning Signature _____ Date _____

Copies: White-Office; Yellow- Applicant (keep this Copy for your permanent records)

REV 10/14

Authority under Section 500.4, BCZR PAI Approval (SIGN ONLY)
[Signature] [Initials] 6/20/17
Signature Initials Date

YORK ROAD

DR 5.5

DR 5.5

DR 5.5


RC-5 ROAD

YORK ROAD

YORK ROAD

YORK ROAD

YORK ROAD

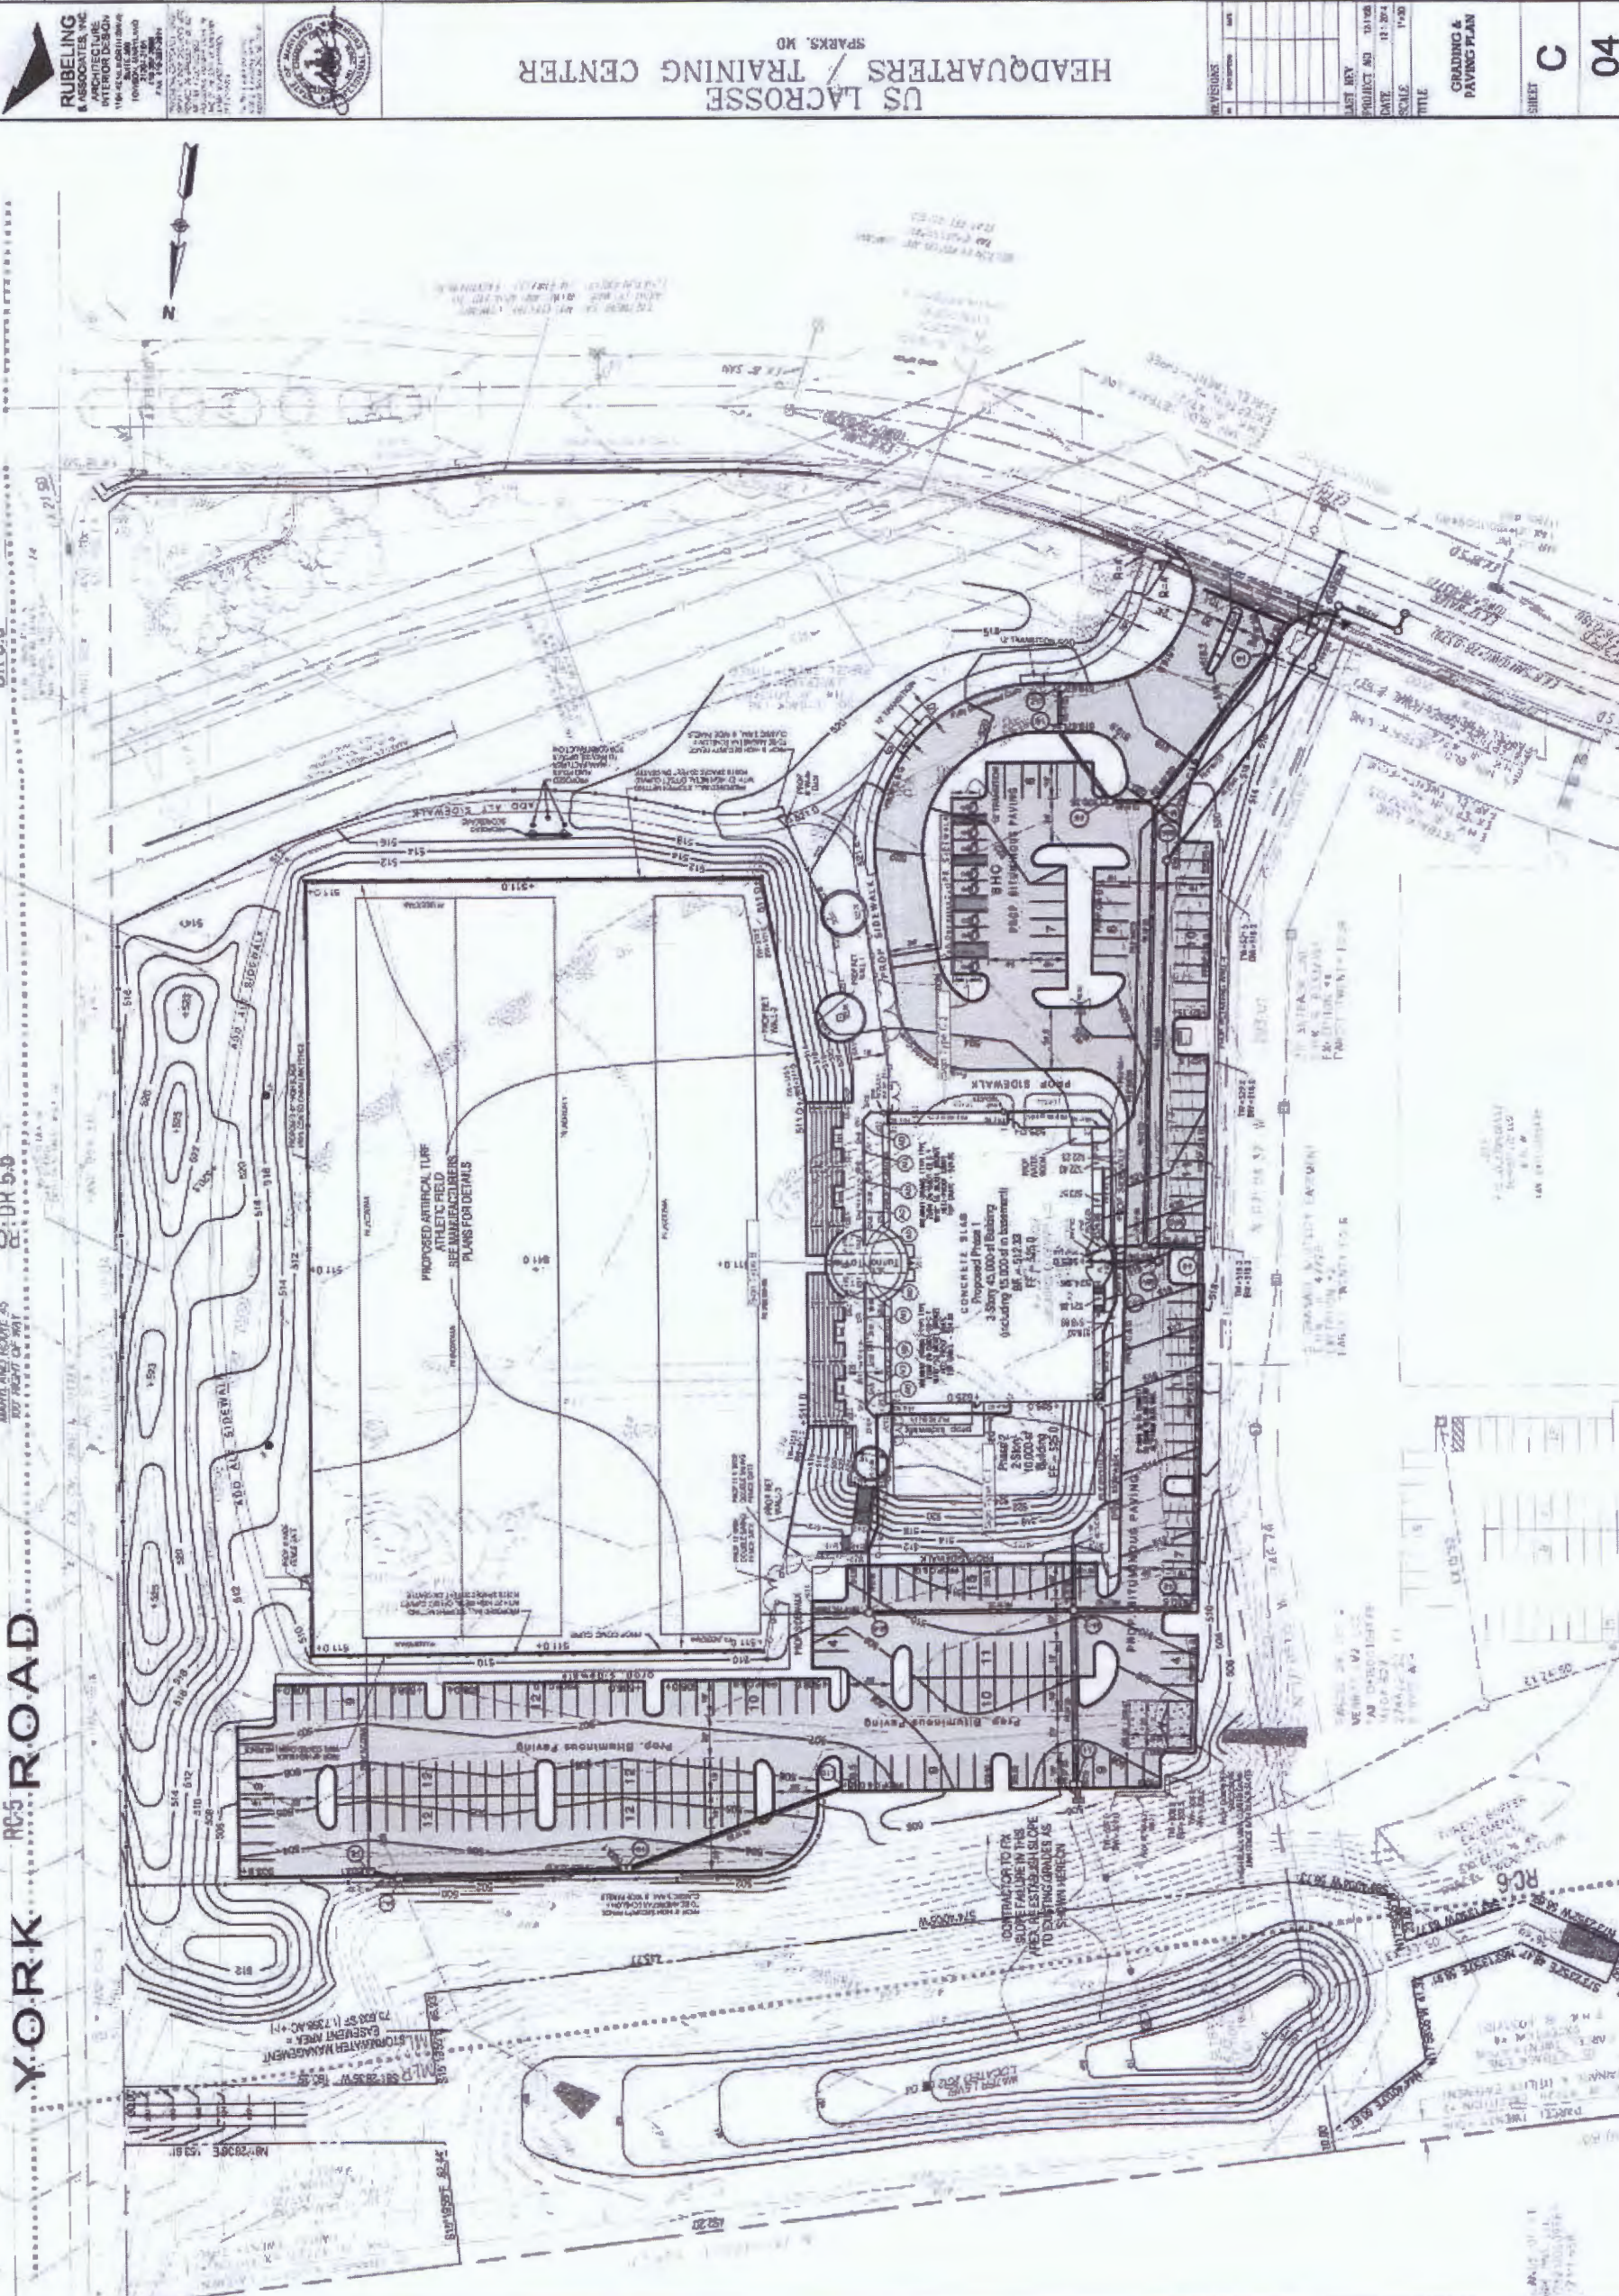

RUBELING & ASSOCIATES
ARCHITECTS
INTERIOR DESIGN
100-10 LEBLANC AVENUE
FLOOR 10, SUITE 1000
JAMAICA, NY 11435
TEL: 718-551-1000
FAX: 718-551-1001
WWW.RUBELING.COM

US LACROSSE
HEADQUARTERS / TRAINING CENTER
SPARKS, MO

REVISIONS	DATE	BY	CHKD
1	10/1/00	JM	JM
2	10/1/00	JM	JM
04

C

SHEET

GRADING & PAVING PLAN

PROJECT NO. 01-100
DATE: 10/1/00
SCALE: 1"=20'
TITLE: GRADING & PAVING PLAN

SIGN SPECIFICATIONS PACKAGE

US Lacrosse Center

2 Loveton Cr., Sparks, MD. 21152

CLIENT: Gilbane Building Company

CONTACT: Brian Malanchuck

PHONE: 301-317-6180

FAX:

EMAIL:

PROJECT: # 47470

SUBMITTAL DATE: 05 / 21 / 15

REVISION #1: 03/11/16

REVISION #2:


REVISION #3:

QTY.	SIGN TYPE	DESCRIPTION	INSTALL METHOD
1	B	Internally Illuminated Channel Letters	Mechanically Mounted
1	C.1	Internally Illuminated Channel Letters	Mechanically Mounted
1	C.2		


Customer Approval:_____

Production Approval:_____



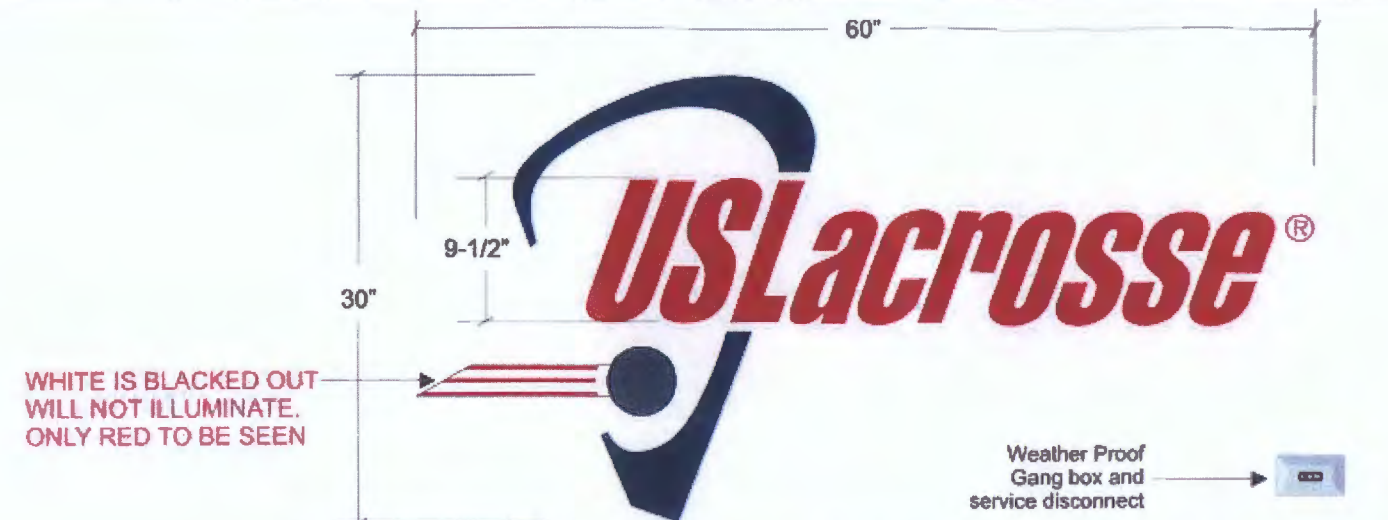

Internally Illuminated Channel Letters - East Elevation Scale: 1" = 1'-0"
Qty: 1

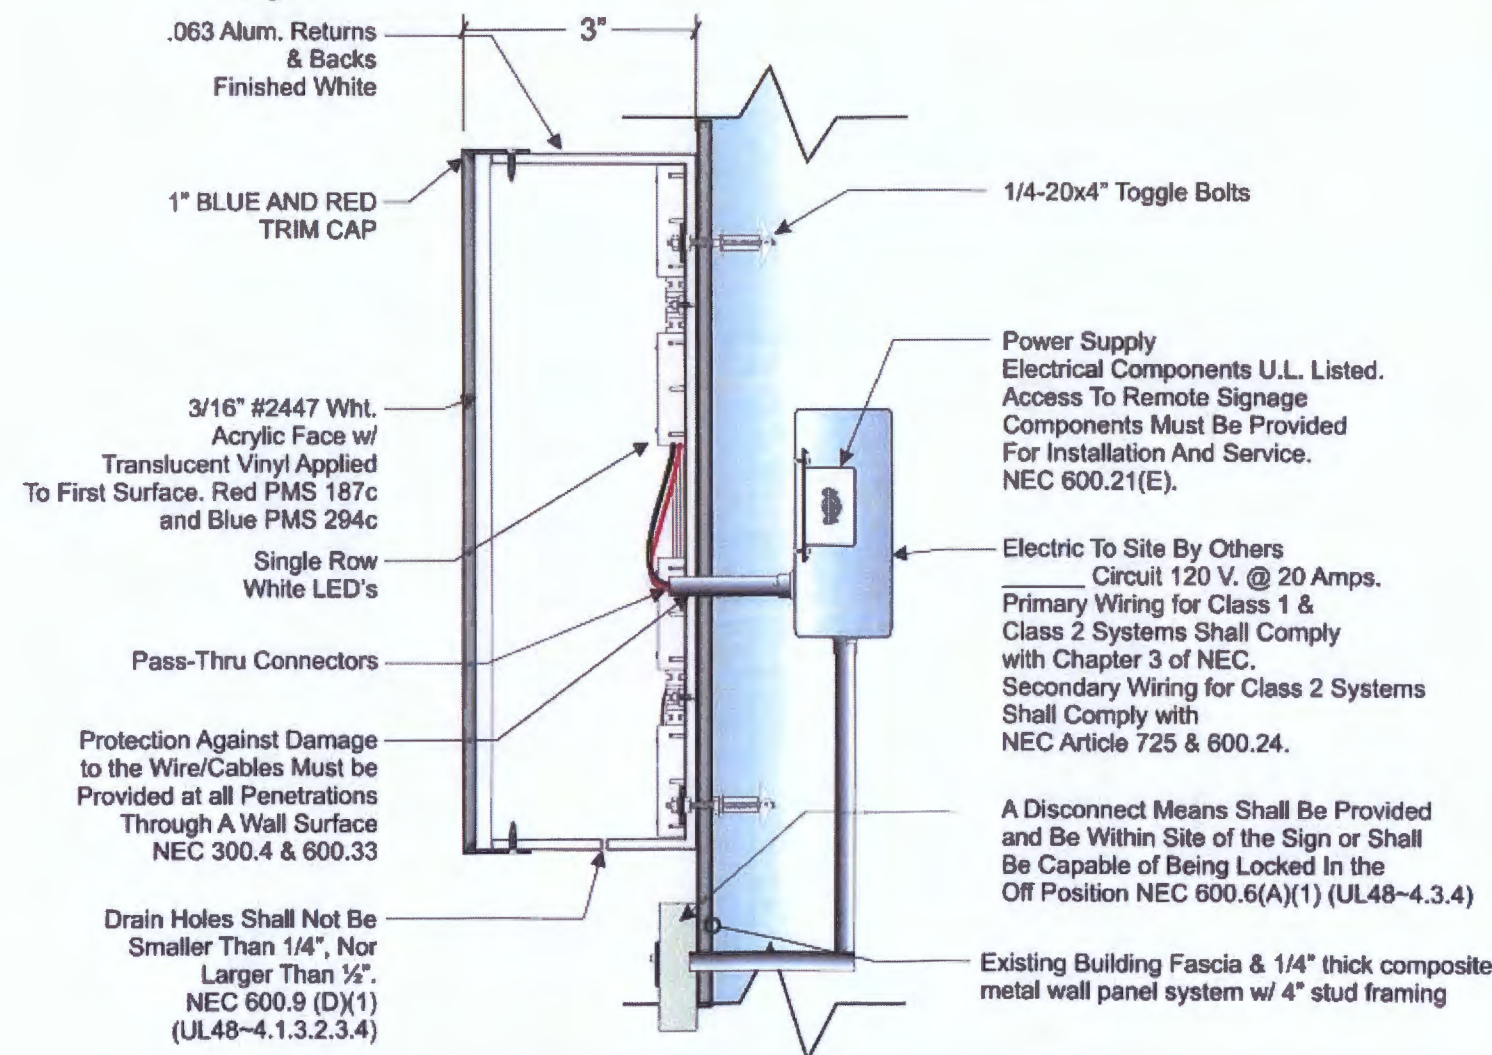

SECTION THRU - CHANNEL LETTER NOT TO SCALE
FOR USE IN WET LOCATION

ALL EQUIPMENT, EXCEPT REMOTE METAL PARTS SUPPLIED BY A REMOTE CLASS 2 POWER SUPPLY, MUST BE GROUNDED ACCORDING TO NEC 600.7 AND ARTICLE 250 (UL48-4.2.4.1.1)

THE EQUIPMENT GROUNDING CONDUCTOR SHALL BE SIZED IN ACCORDANCE TO NEC ARTICLE 250.122, BASED UPON THE SIZE OF THE OVERCURRENT DEVICE. NEC ARTICLE 600.7 (A)(2) BONDING CONDUCTORS SHALL NOT BE SMALLER THAN 14AWG NEC 600(B)(7) (UL48-4.2.4.3.3.1)

INSTRUCTIONS FOR LED SECONDARY WIRING
NEC 600.33-LISTED CLASS 2 WIRE SIZED ACCORDING TO TABLE 725.154(G) SHALL BE INSTALLED IN A NEAT & WORKMANSHIP MANNER SUPPORTED AS REQUIRED AND INSTALLED SO AS TO NOT DAMAGE THE CABLE. MAX LENGTH OF WIRE IS 10'. CONNECTIONS MADE IN A WALL SHALL BE ENCLOSED IN A LISTED BOX.

GELBERG Signs
Your Sign of Success Since 1941

6511 Chillum Place, NW
Washington, D.C. 20012
(202) 882-7733
www.gelbergsigns.com

This design concept is the property of GELBERG SIGNS, INC. and cannot be copied, duplicated or manufactured in whole or part without written consent of GELBERG SIGNS, INC.

Client:
Gilbane Building Company

Project:
Lacrosse Center

Submittal Date:
05 / 21 / 16

Revision 1: 3/11/16
Revision 2:
Revision 3:
Revision 4:
Revision 5:

Designer:
MM

Sales Rep.: P.M.
JD N/A

Project #:
47470


Scale:
AS NOTED

Sheet No.:
2 of 7

Sign Type:
B

Date:
Client's signature required for approval prior to fabrication.

Sign Type C.2
South Elevation

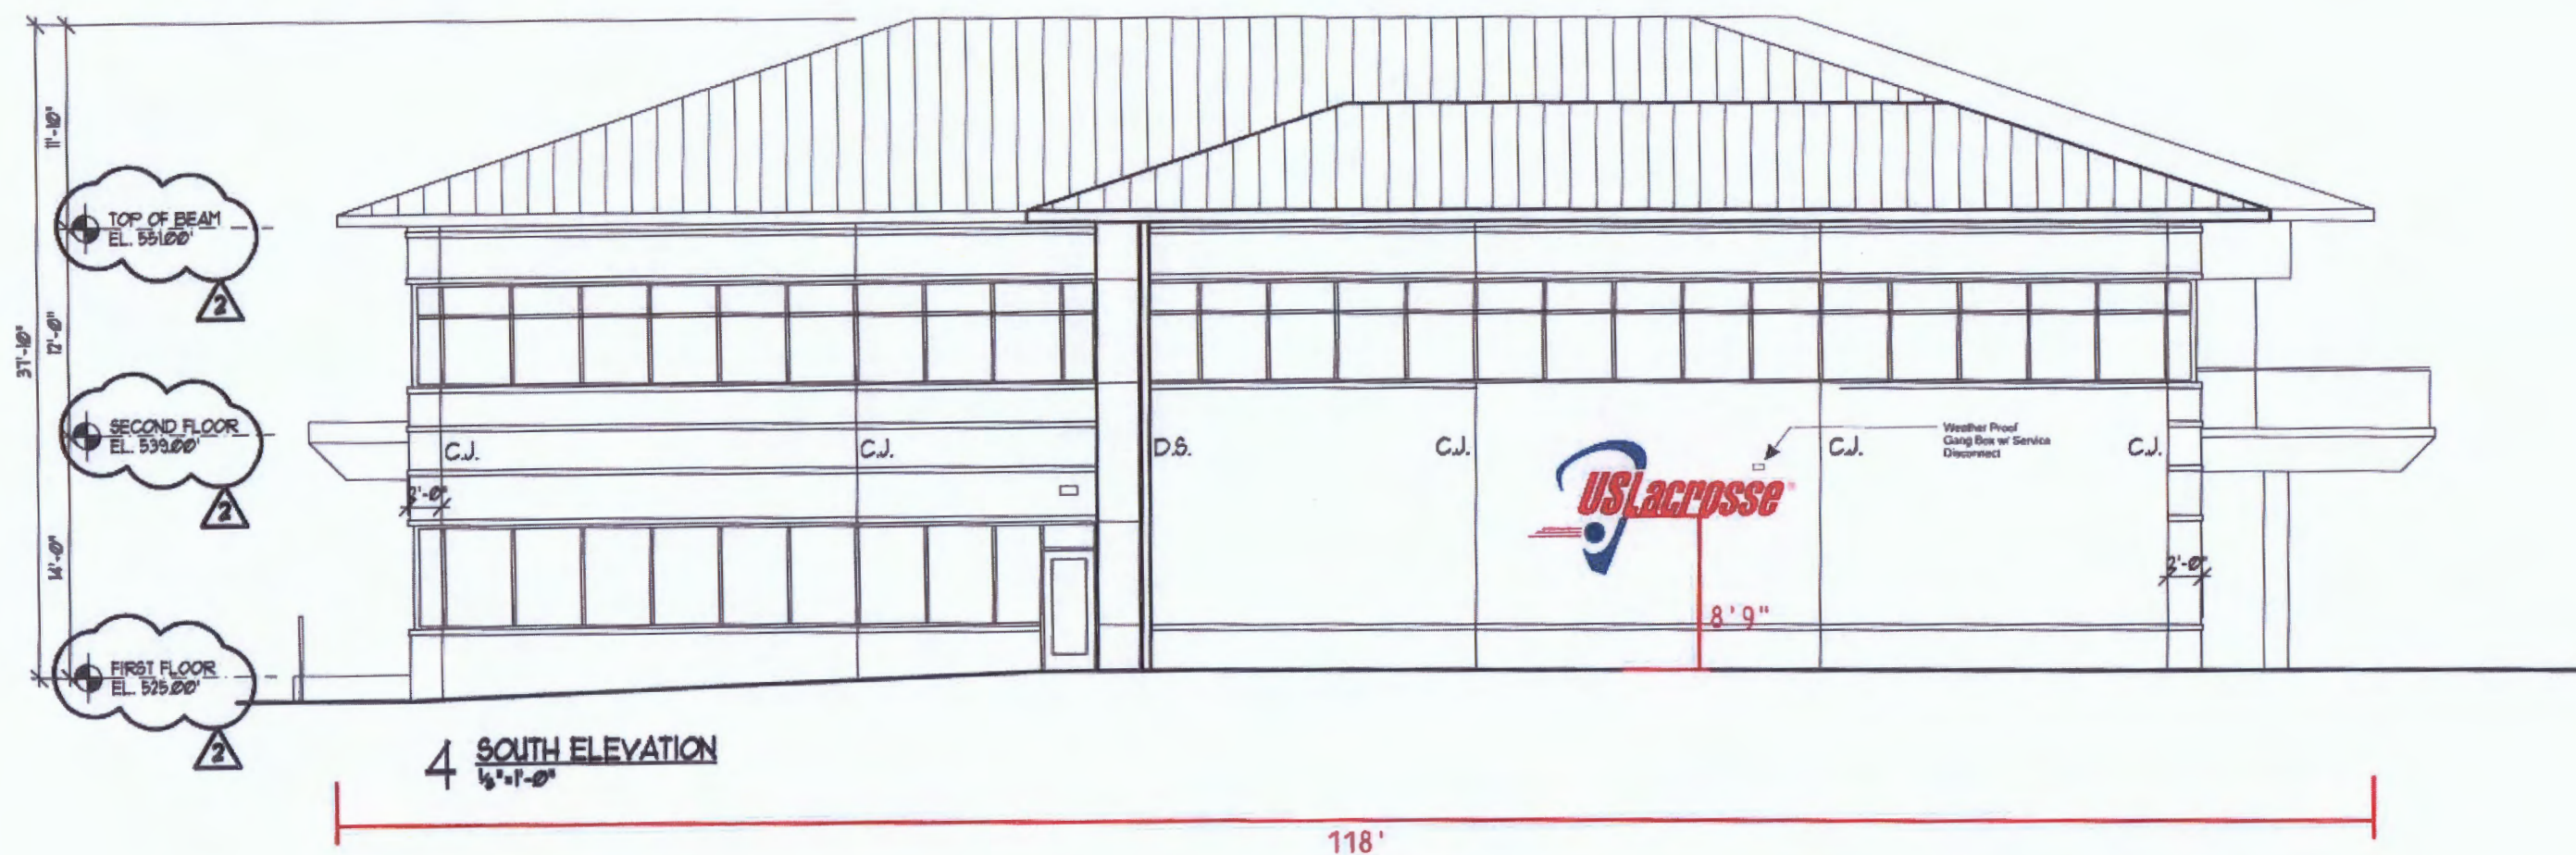

Sign Type B
 East Elevation

