



BALTIMORE COUNTY
DEPARTMENT OF PERMITS, APPROVALS & INSPECTIONS
111 WEST CHESAPEAKE AVENUE
TOWSON, MD 21204
410-887-3391

SIGN USE PERMIT

Permit Fees are Non-Refundable; Make Check Payable to "Baltimore County, Maryland"

PROPERTY ADDRESS 10201 Reisterstown Rd ZIP CODE 21117
BUSINESS NAME CVS Pharmacy ZONING Bm
OWNER'S NAME CDN Holdings LLC PHONE NO. 717-261-7801 HISTORIC DISTRICT ☐ Yes ☒ No
MAILING ADDRESS PO Box 4833 Luthersville MD 21094
APPLICANT/OWNER'S AGENT Rick Pepper / Betsy Marino PHONE NO. 703-408-8216
SIGN COMPANY NAME Service Neon Signs PHONE NO. 703-354-3000
TYPE OF SIGN: ☐ Window Sign TAX ACCOUNT NO. 16 / 000 / 04499

☐ Temporary- Including Real Estate/Construction/Event Temporary Signs in the Last Year: ☐ Yes ☐ No

☒ Permanent ☐ Changeable Copy ☐ Wall ☐ Face Change Only ☐ Non-Illuminated

☒ Freestanding ☒ Pylon ☐ Monument ☒ Illuminated (separate electrical permit required)

Size: 7.00 feet x 10.50 feet = 73.50 square feet Height: 24 feet (freestanding signs)

Property Line/Street Right-of-Way Setbacks: front 38, sides 40 and _____, and rear _____.

NOTE: A construction plan, drawn to scale and clearly showing that all requirements have been met, must be attached; a site plan also must be attached for freestanding signs.

Table of Sign Regulations: 450.4. Attachment 1, 1.- An Electronic Changeable Copy Sign may only have a maximum Frequency of one instantaneous message change per 15 second cycle.

450.6.B.3 Changeable copy signs must operate at a constant intensity and not give the appearance of movement by flashing, blinking, strobing, scrolling, oscillating, or alternating lights.

PROHIBITIONS: including roof signs (Sections 450.5.B.7 and 450.6.A, Baltimore County Zoning Regulations):

1. Signs cannot impair motorist's clear view of traffic or government signs. All signs are subject to Section 102.5, BCZR.
2. Signs cannot imitate or resemble government signs, except for private traffic control and notice signs.
3. Signs cannot be placed in or project into or above street right of way or governmental property.
4. Sign or framework cannot obstruct window or opening for light and air or access to building, fire hydrant, or stand pipe.
5. Vehicle cannot be parked for the purpose of displaying an attached sign.
6. Except for flags exempted, flags, pennants, ribbons, streamers, tethered balloons, laser projections, and similar objects are prohibited.
7. Portable signs are prohibited, except for A-frame and sandwich board signs issued a use permit in B.M. - C.T. zones.
8. There can be no display or simulation of moving parts or message, except for an outdoor advertising sign with tri-vision, a changeable copy sign, or a thermometer, barometer, weather vane, barber pole, or clock.
9. No sign may emit sound

Work Description (including number of signs, special conditions, materials, locations and size):

Install 1 - 7.00 x 10.50 pylon @ 24' H reading CVS Pharmacy
Drive Thru @ 73.50 sq
~~1.50 x 1.50 DO NOT ENTER directional~~
~~@ 2.75 sq~~

CORNER LOT ☒

OWNER/AGENT CERTIFICATION

I solemnly affirm under the penalties of perjury and upon personal knowledge that the contents of the above are true and further agree to locate the proposed sign such that it will not violate Baltimore County laws and regulations.

Signature

Date

Print/Type Name

☐ Require Planning Signature

Date

Copies: White-Office; Yellow- Applicant (keep this Copy for your permanent records)


REV 10/14

Authority under Section 500.4, BCZR PAI Approval (SIGN ONLY)

Signature

Initials

Date

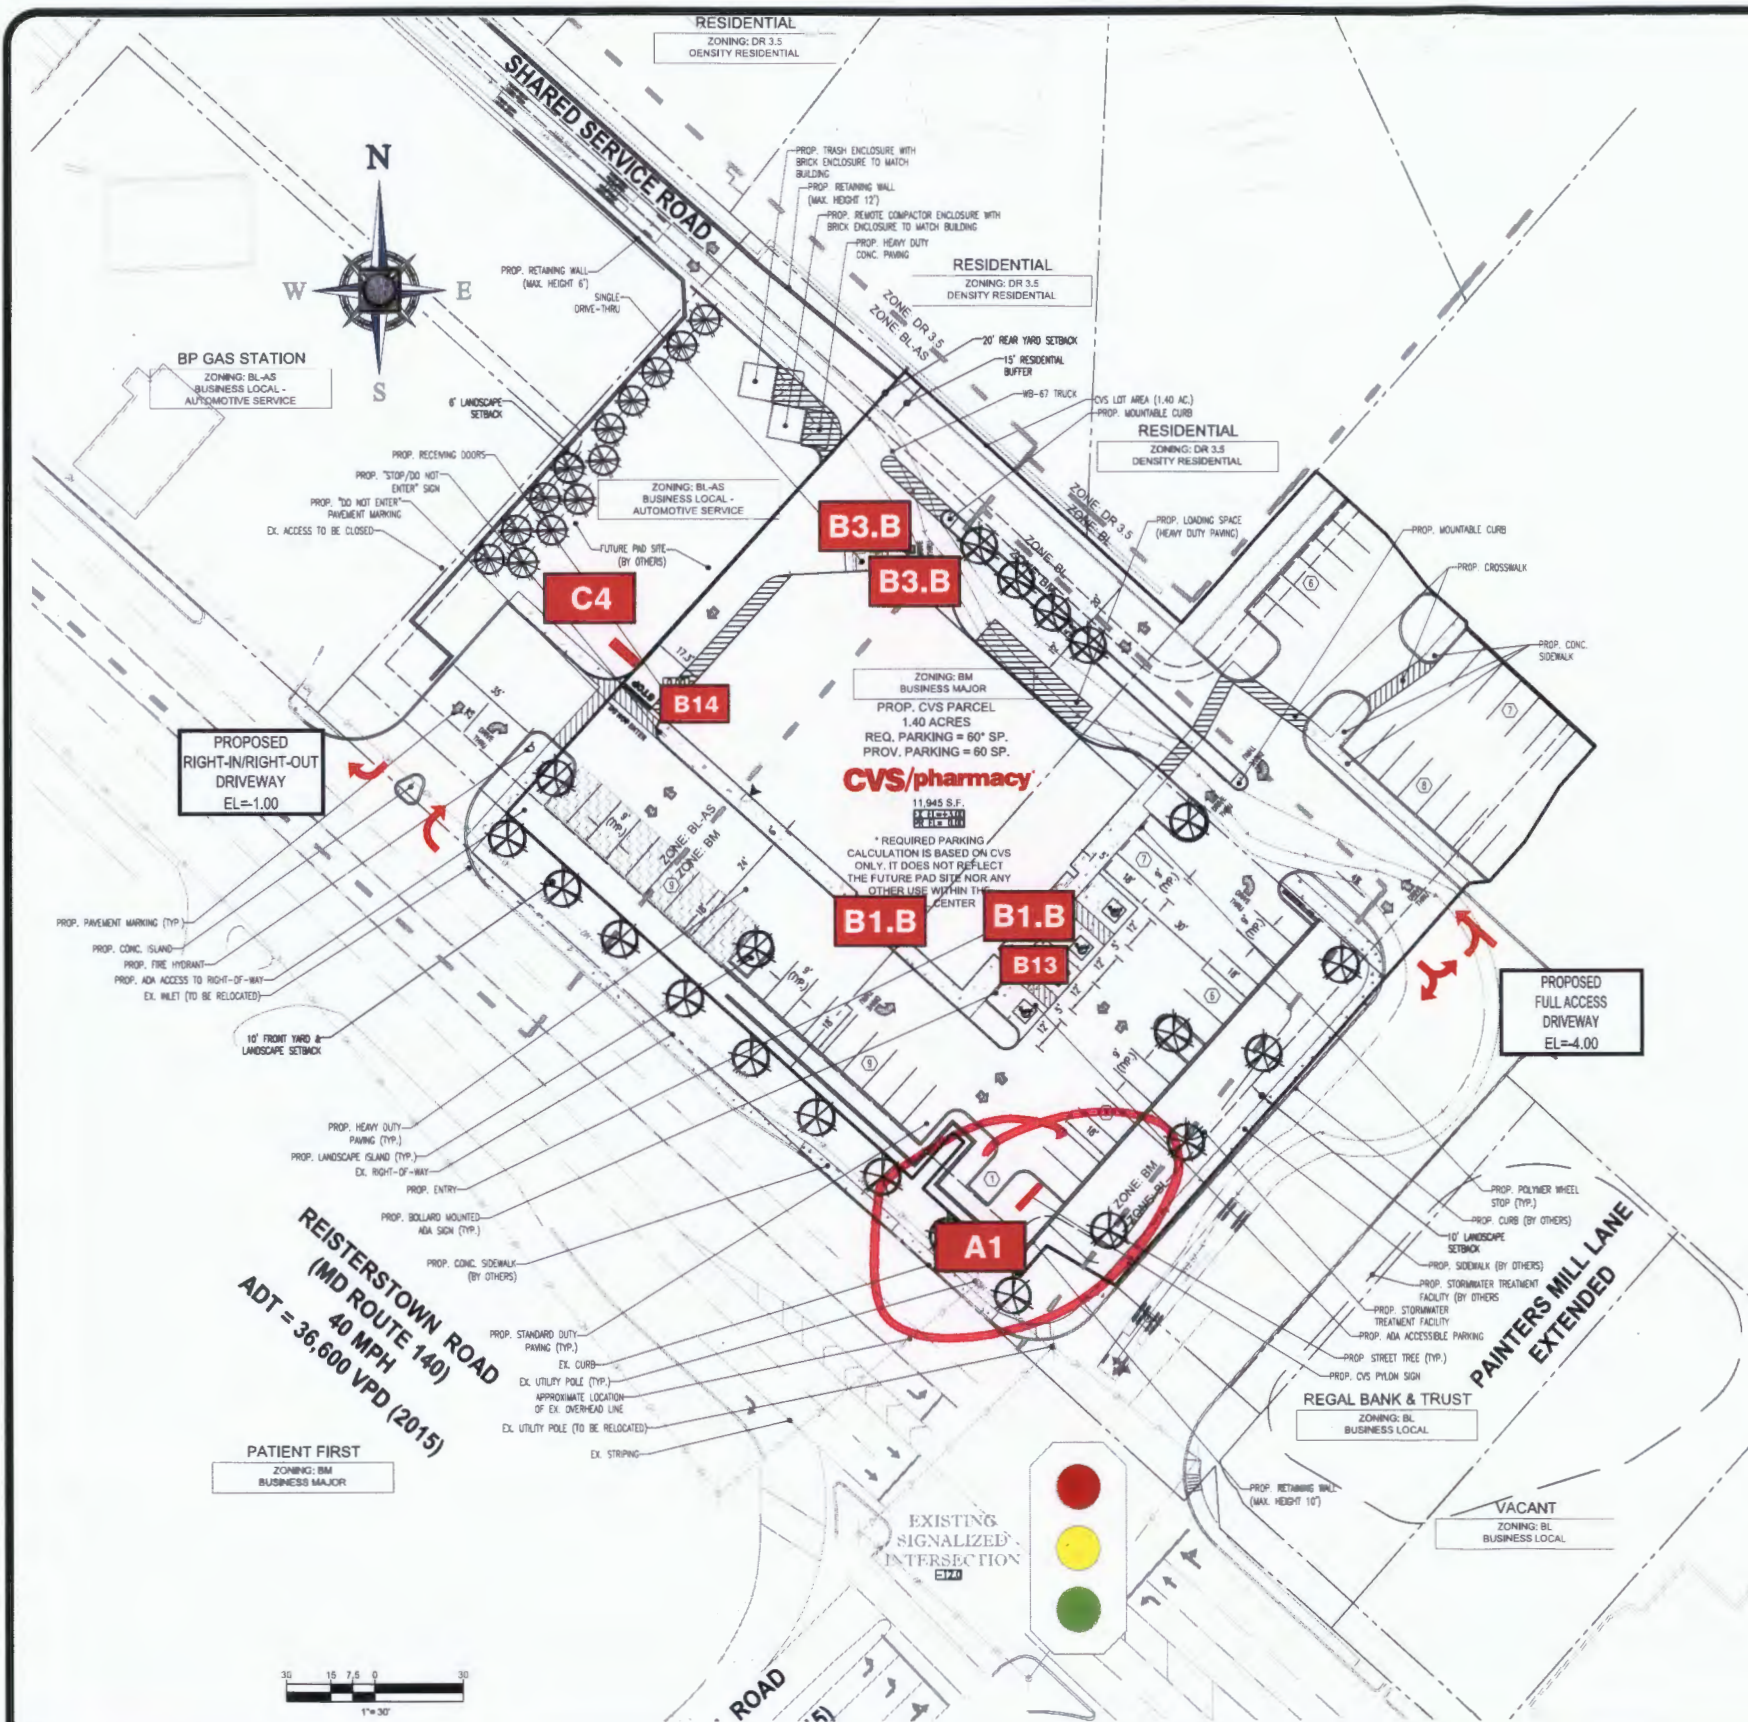

- A1** — Custom Single Pole Pylon - 24' OAH / Qty 1
- B1.B** — ♥CVSpharmacy - Qty 2
IL-39-CL-L
NOTE: One (1) Letterset mounted on rails.
- B3.B** — 6" drive-thru pharmacy
Illuminated - Qty 1
Canopy Clearance vinyl letters included
- B3.B** — 6" drive-thru pharmacy
Illuminated - Qty 1
- B13** — Operating Hours - Qty 1
18 9/16" x 14 1/2"
- B14** — Receiving Door Sign - Qty 1
18" x 24"
- C4** — Do Not Enter / Thank You - Qty 1
18" x 18" D/F

SERVICE NEON SIGNS INC
6611 IRON PLACE
SPRINGFIELD, VA. 22151
PHONE: (703) 354-3000
FAX: (703) 354-5810

CUSTOMERS NAME **#10892**
CVS pharmacy

LOCATION
**10201 Reisterstown Road
Owings Mills, MD 21117**


DRAWING # **5-17-179** DATE **06/19/17**
SALESPERSON **Rick Pepper**

This design is the property of Service Neon Signs. Unauthorized use in whole or in part is prohibited, violators will be prosecuted in the fullest extent of the law.
This sign is intended to be installed in accordance with the requirements of Article 600 of the National Electrical Code and/or other applicable local codes. This includes proper grounding and bonding of the sign.

APPROVALS
CUSTOMER _____
SALES _____
PRODUCTION _____
INSTALLATION _____

A 1

Qty. - 1

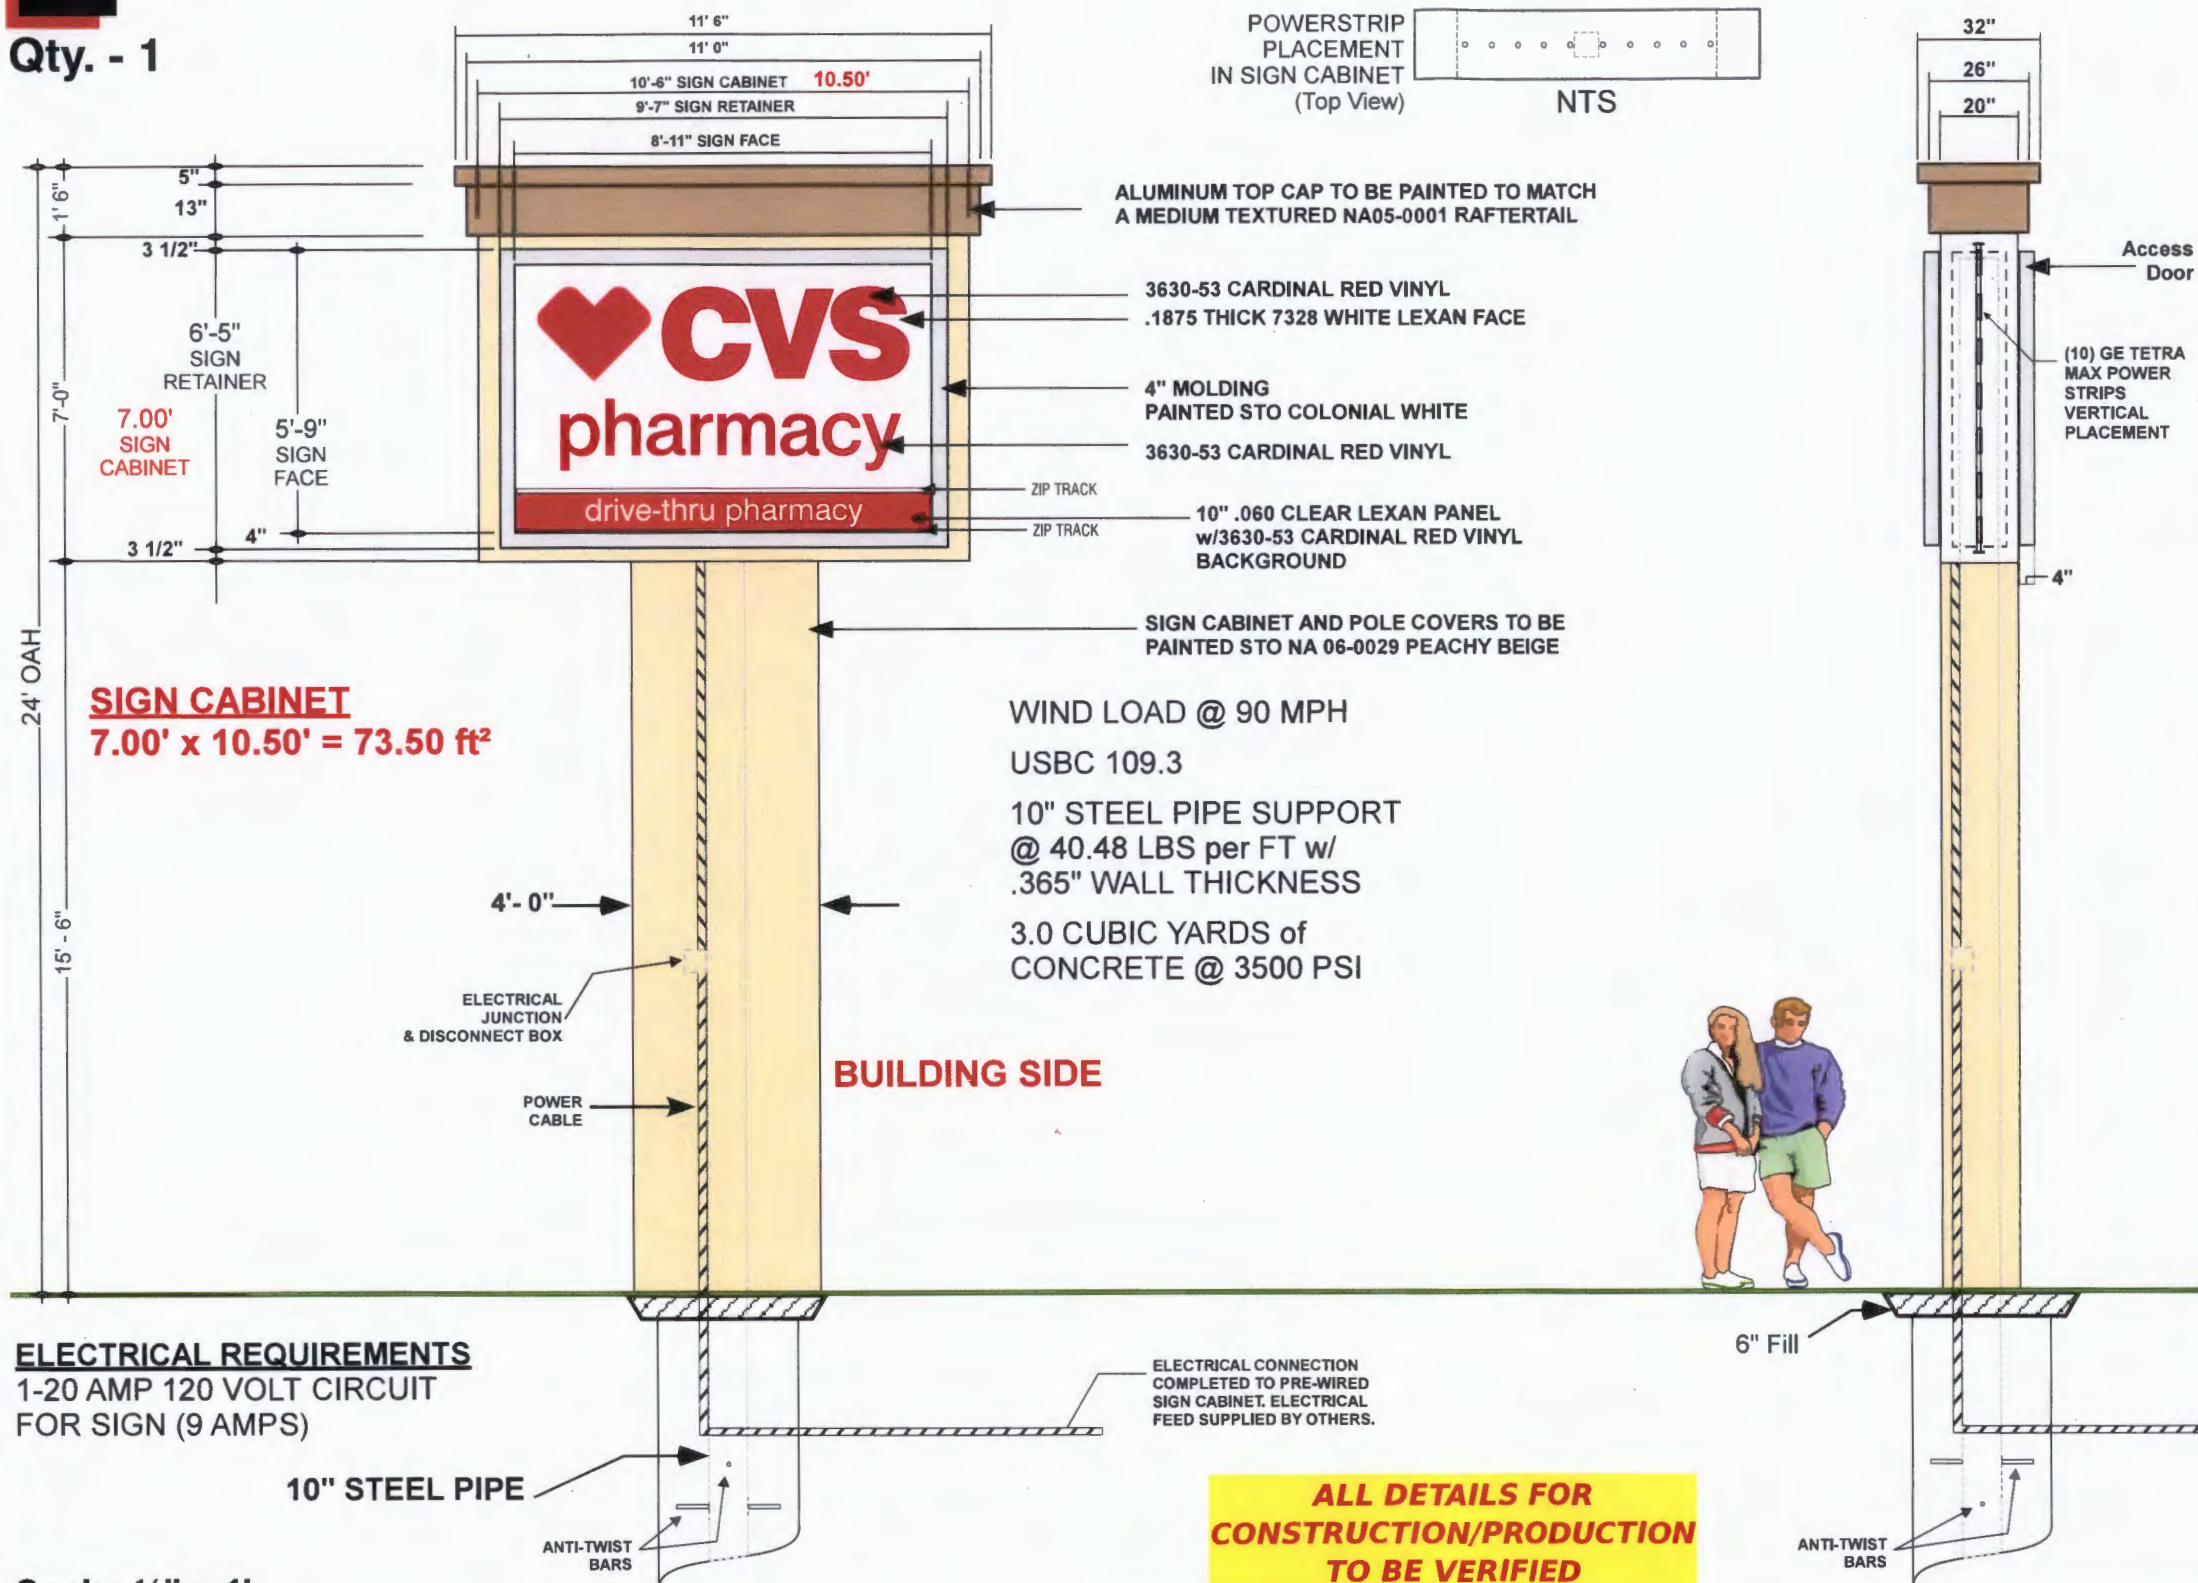**MANUFACTURE AND INSTALL:**

ONE (1) 24'-0" x 11'-1 0" x 1'-8" (Deep)
DOUBLE FACED INTERNALLY ILLUMINATED
FREESTANDING SIGN CABINET w/ I. D. HEADER

MESSAGE:

CVS/pharmacy
DRIVE-THRU PHARMACY

MATERIAL:

CABINETS CONSTRUCTED OF ANGLE FRAME
COVERED WITH .090 ALUMINUM SHEET,
SPRAYED TO MATCH **STO NA06-0029**
PEACHY BEIGE ON ALL EXTERIOR SURFACES
AND WHITE ENAMEL ON ALL INTERNAL SURFACES.

LIGHTING:

FROM AN INTERNAL SOURCE OF GE TETRA
MAX POWER STRIPS, POWERED BY
GEPS24W-80 POWER SUPPLIES. ALL
WIRING AND LIGHTING COMPONENTS WILL BE
U.L. APPROVED AND A U.L. LABEL
WILL BE ATTACHED TO THE EXTERIOR
OF THE CABINET.

FACES:

CONSTRUCTED OF 3/16" #7328 WHITE ACRYLIC
SHEET WITH REMOVABLE MOLDINGS
& APPLIED #230-53 TRANSLUCENT CARDINAL
RED COPY w/BLACK OUTLINE.

INSTALLATION:

SIGN CABINET MOUNTED ON ONE (1) 10" STEEL
PIPE (SCHEDULE 40) SUPPORT
10" STEEL PIPE SUPPORT @ 40.48 LBS
per FT w/ .375" WALL THICKNESS
(SPRAYED WHITE) SET IN CONCRETE FOOTER
AS SHOWN.

ELECTRICAL:

TO SIGN LOCATION BY OTHERS.

SEE NEXT PAGE FOR FOOTER DETAIL

ELECTRICAL REQUIREMENTS

1-20 AMP 120 VOLT CIRCUIT
FOR SIGN (9 AMPS)

Scale: 1/4" = 1'

**SERVICE
NEON
SIGNS
INC**

6611 IRON PLACE
SPRINGFIELD, VA. 22151
PHONE: (703) 354-3000
FAX: (703) 354-5810

CUSTOMER'S NAME

CVS pharmacy

#10892

LOCATION

10201 Reisterstown Road
Owings Mills, MD 21117

DRAWING #

5-17-179

DATE

06/19/17

SALESPERSON


Rick Pepper

This design is the property of Service Neon Signs. Unauthorized use in whole or in part is prohibited, violators will be prosecuted in the fullest extent of the law.

This sign is intended to be installed in accordance with the requirements of Article 600 of the National Electrical Code and/or other applicable local codes. This includes proper grounding and bonding of the sign.

APPROVALS

CUSTOMER _____
SALES _____
PRODUCTION _____
INSTALLATION _____

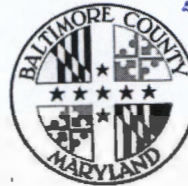

BALTIMORE COUNTY
DEPARTMENT OF PERMITS, APPROVALS & INSPECTIONS
111 WEST CHESAPEAKE AVENUE
TOWSON, MD 21204
410-887-3391

SIGN USE PERMIT

Permit Fees are Non-Refundable; Make Check Payable to "Baltimore County, Maryland"

PROPERTY ADDRESS 9520 Harford Rd ZIP CODE 21234
BUSINESS NAME CVS Pharmacy ZONING BL
OWNER'S NAME Maryland CVS Pharmacy LLC PHONE NO. 703-801-8244 HISTORIC DISTRICT ☐ Yes ☒ No
MAILING ADDRESS One CVS Dr. Woonsocket RI 02895
APPLICANT/OWNER'S AGENT Rick Piper / Betsy Marino PHONE NO. 703 408 8214
SIGN COMPANY NAME Service Neon Signs PHONE NO. 703 354 3000
TYPE OF SIGN: ☐ Window Sign TAX ACCOUNT NO. 20 1000 000377

☐ Temporary- Including Real Estate/Construction/Event Temporary Signs in the Last Year: ☐ Yes ☐ No
☒ Permanent ☐ Changeable Copy ☒ Wall ☐ Face Change Only ☐ Non-Illuminated
☐ Freestanding ☐ Pylon ☐ Monument ☐ Illuminated (separate electrical permit required)
Size: 20 4.14 feet x 30.97 feet = 128.21 square feet Height: _____ feet (freestanding signs)
1.55 feet x 1.21 feet = 1.88 square feet

Property Line/Street Right-of-Way Setbacks: front _____, sides _____ and _____, and rear _____.

NOTE: A construction plan, drawn to scale and clearly showing that all requirements have been met, must be attached; a site plan also must be attached for freestanding signs.

Table of Sign Regulations: 450.4. Attachment 1, 1.- An Electronic Changeable Copy Sign may only have a maximum Frequency of one instantaneous message change per 15 second cycle.

450.6.B.3 Changeable copy signs must operate at a constant intensity and not give the appearance of movement by flashing, blinking, strobing, scrolling, oscillating, or alternating lights.

PROHIBITIONS: including roof signs (Sections 450.5.B.7 and 450.6.A, Baltimore County Zoning Regulations):

1. Signs cannot impair motorist's clear view of traffic or government signs. All signs are subject to Section 102.5, BCZR.
2. Signs cannot imitate or resemble government signs, except for private traffic control and notice signs.
3. Signs cannot be placed in or project into or above street right of way or governmental property.
4. Sign or framework cannot obstruct window or opening for light and air or access to building, fire hydrant, or stand pipe.
5. Vehicle cannot be parked for the purpose of displaying an attached sign.
6. Except for flags exempted, flags, pennants, ribbons, streamers, tethered balloons, laser projections, and similar objects are prohibited.
7. Portable signs are prohibited, except for A-frame and sandwich board signs issued a use permit in B.M. - C.T. zones.
8. There can be no display or simulation of moving parts or message, except for an outdoor advertising sign with tri-vision, a changeable copy sign, or a thermometer, barometer, weather vane, barber pole, or clock.
9. No sign may emit sound

Work Description (including number of signs, special conditions, materials, locations and size):

Install 2 sets illuminated channels reading CVS Pharmacy logo
@ 4.14 x 30.97 @ 128.21 each
and 1 - 1.55 x 1.21 CVS operating hours plaque - 1.88 sq CORNER LOT ☒

OWNER/AGENT CERTIFICATION

I solemnly affirm under the penalties of perjury and upon personal knowledge that the contents of the above are true and further agree to locate the proposed sign such that it will not violate Baltimore County laws and regulations.


Signature Betsy Marino Date 6-23-17 Print/Type Name Betsy Marino

☐ Require Planning Signature _____ Date _____

Copies: White-Office; Yellow- Applicant (keep this Copy for your permanent records)

REV 10/14

Authority under Section 500.4, BCZR-PAI Approval (SIGN ONLY)
Signature [Signature] Initials BM Date 6/27/17

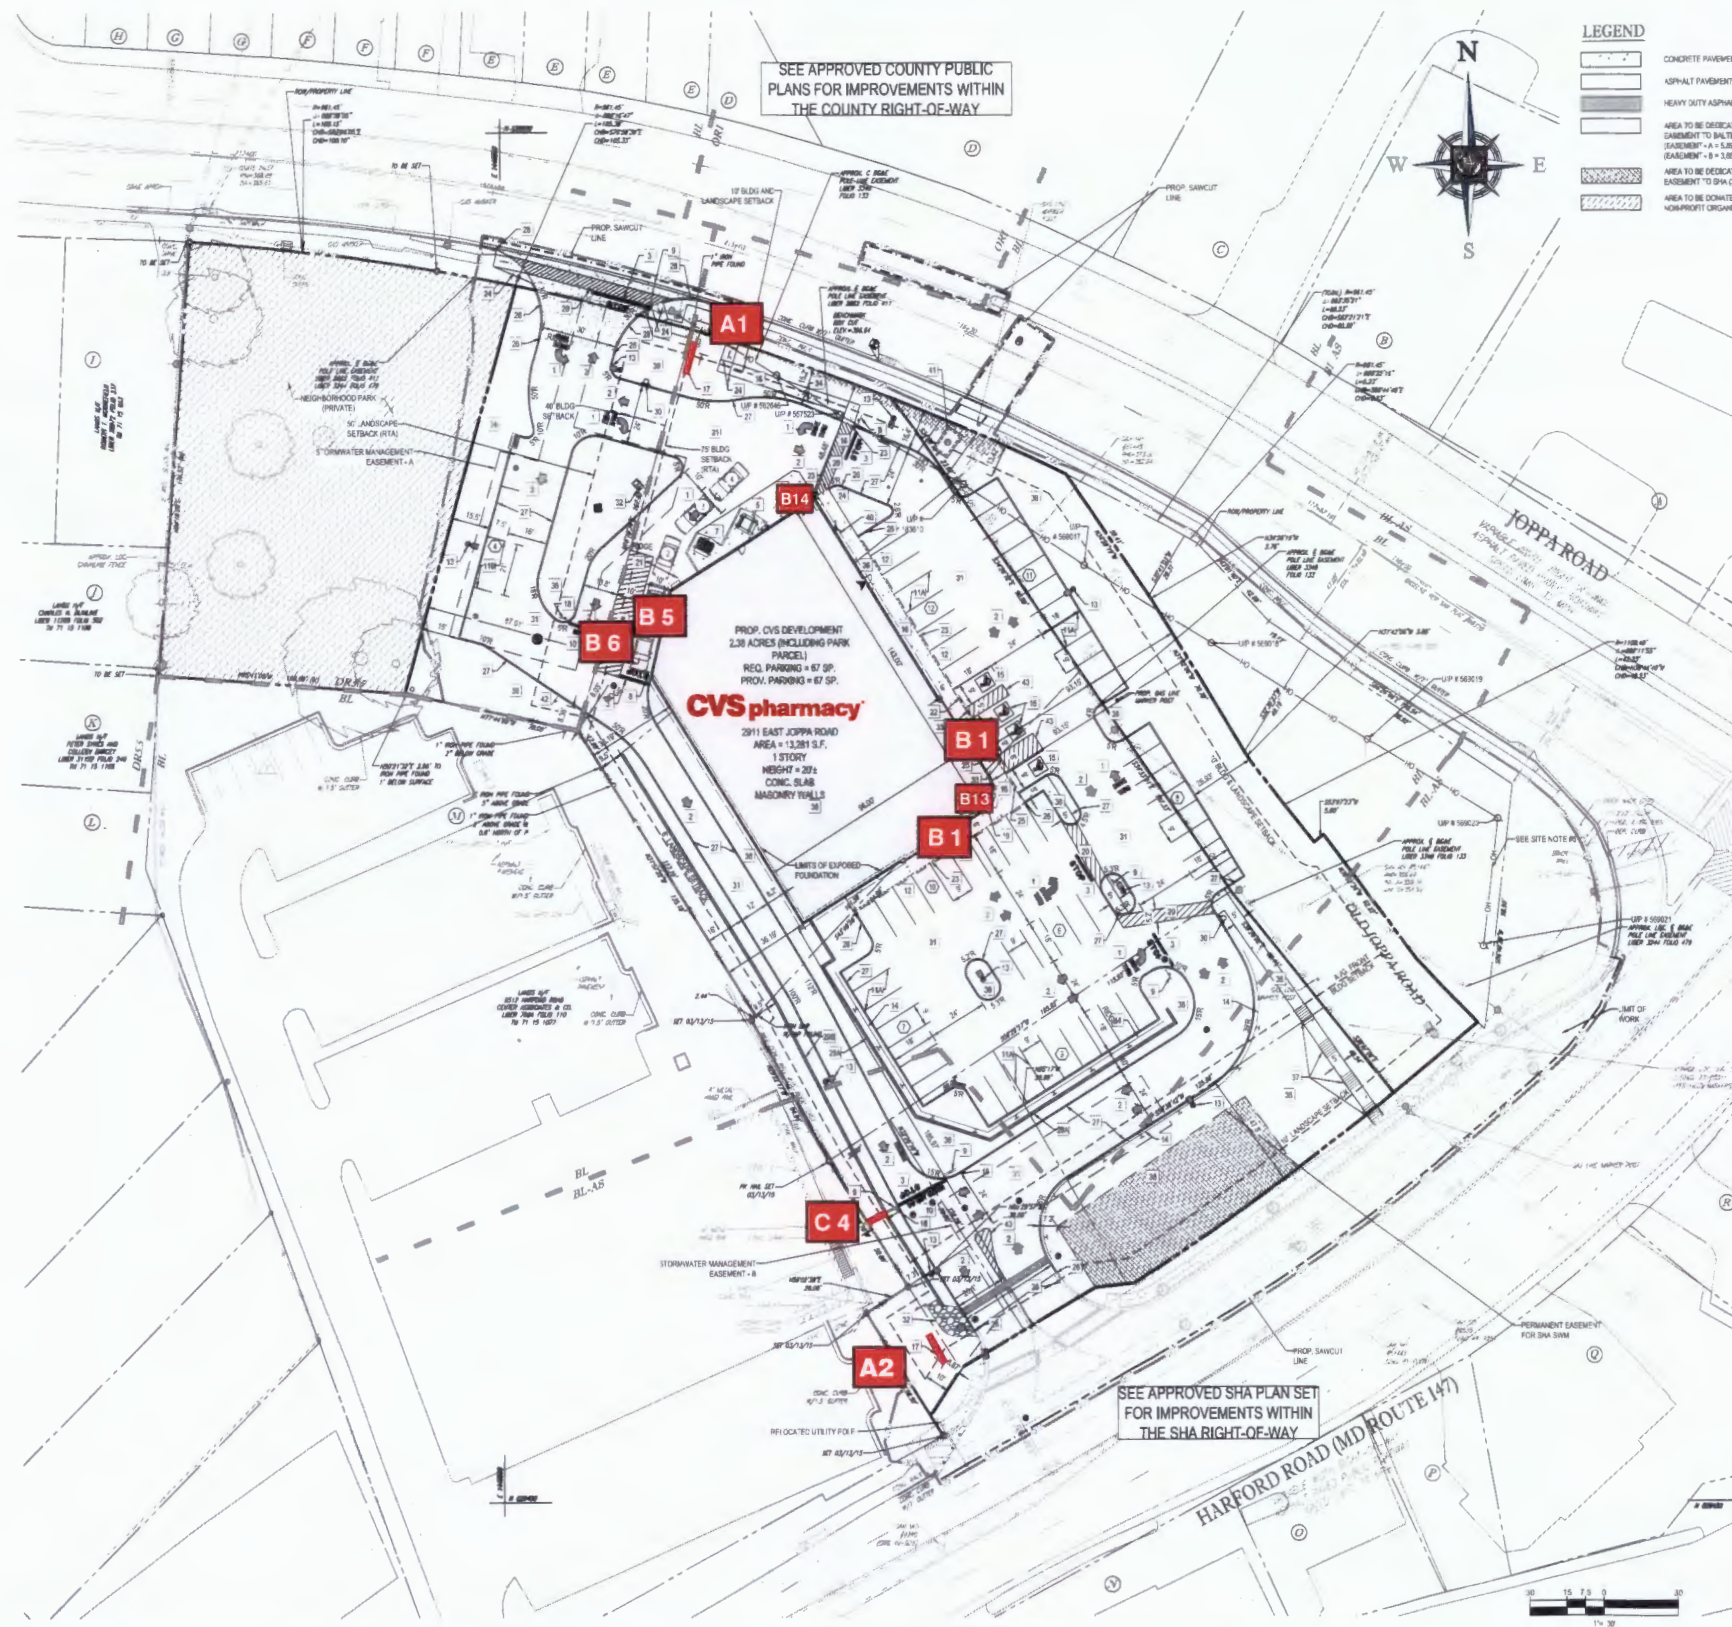

- A1** — Custom Monument - 18' OAH / Qty 1
- A2** — Monument / New Standard 6' OAH / Qty 1
- B1** — **CVS**pharmacy - IL-39-CL-L - Qty 2

- B5** — 6" drive - thru
Illuminated - Qty 1
Canopy Clearance vinyl letters included
- B6** — 6" drive - thru pharmacy
Illuminated - Qty 1

- B13** — Operating Hours - Qty 1
18 9/16" x 14 1/2"
- B14** — Receiving Door Sign - Qty 1
18" x 24"

- C4** — Do Not Enter / Thank You - Qty 1
18" x 18" D/F

**SERVICE
NEON
SIGNS
INC**
6611 IRON PLACE
SPRINGFIELD, VA. 22151
PHONE: (703) 354-3000
FAX: (703) 354-5810

CUSTOMER'S NAME **#4212**
CVS pharmacy


LOCATION
**9520 Harford Road
Baltimore, MD 21234**

DRAWING # **3-09-142** DATE **06/21/17**
SALESPERSON **Rick Pepper**

This design is the property of Service Neon Signs. Unauthorized use in whole or in part is prohibited, violators will be prosecuted in the fullest extent of the law.
This sign is intended to be installed in accordance with the requirements of Article 600 of the National Electrical Code and/or other applicable local codes. This includes proper grounding and bonding of the sign.

APPROVALS
CUSTOMER _____
SALES _____
PRODUCTION _____
INSTALLATION _____

B13 Open Hours Plaque 1.88 ft² SCALE: 3" = 1'-0"
Qty: 1

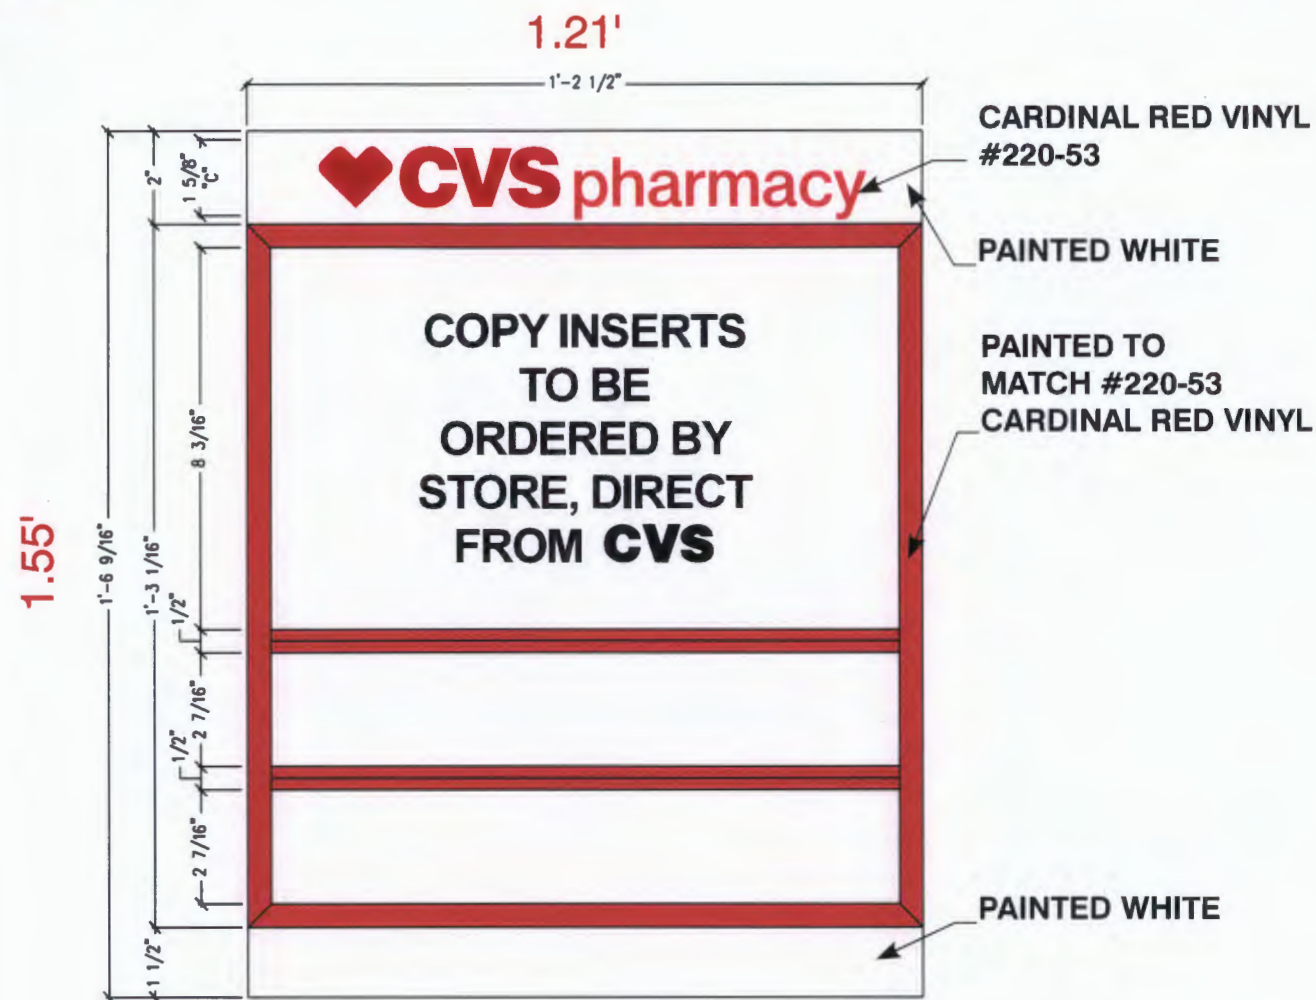


B14 Receiving Entrance 3 ft² SCALE: 3" = 1'-0"
Qty: 1




Single Face Non-Illuminated Panel Sign

- ☐ .090 Aluminum painted Hunter Red
- ☐ 3M #7125-10 White Vinyl (all copy)

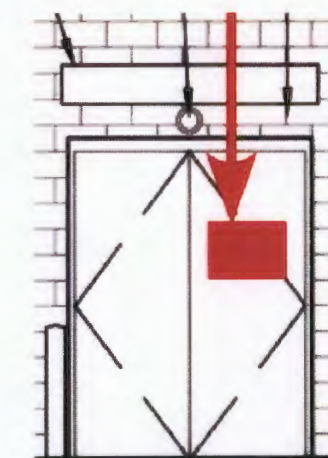

NTS

B-14 PLACEMENT
RIGHT SIDE OF
RECEIVING DOORS
5'-0" UP ON CENTER

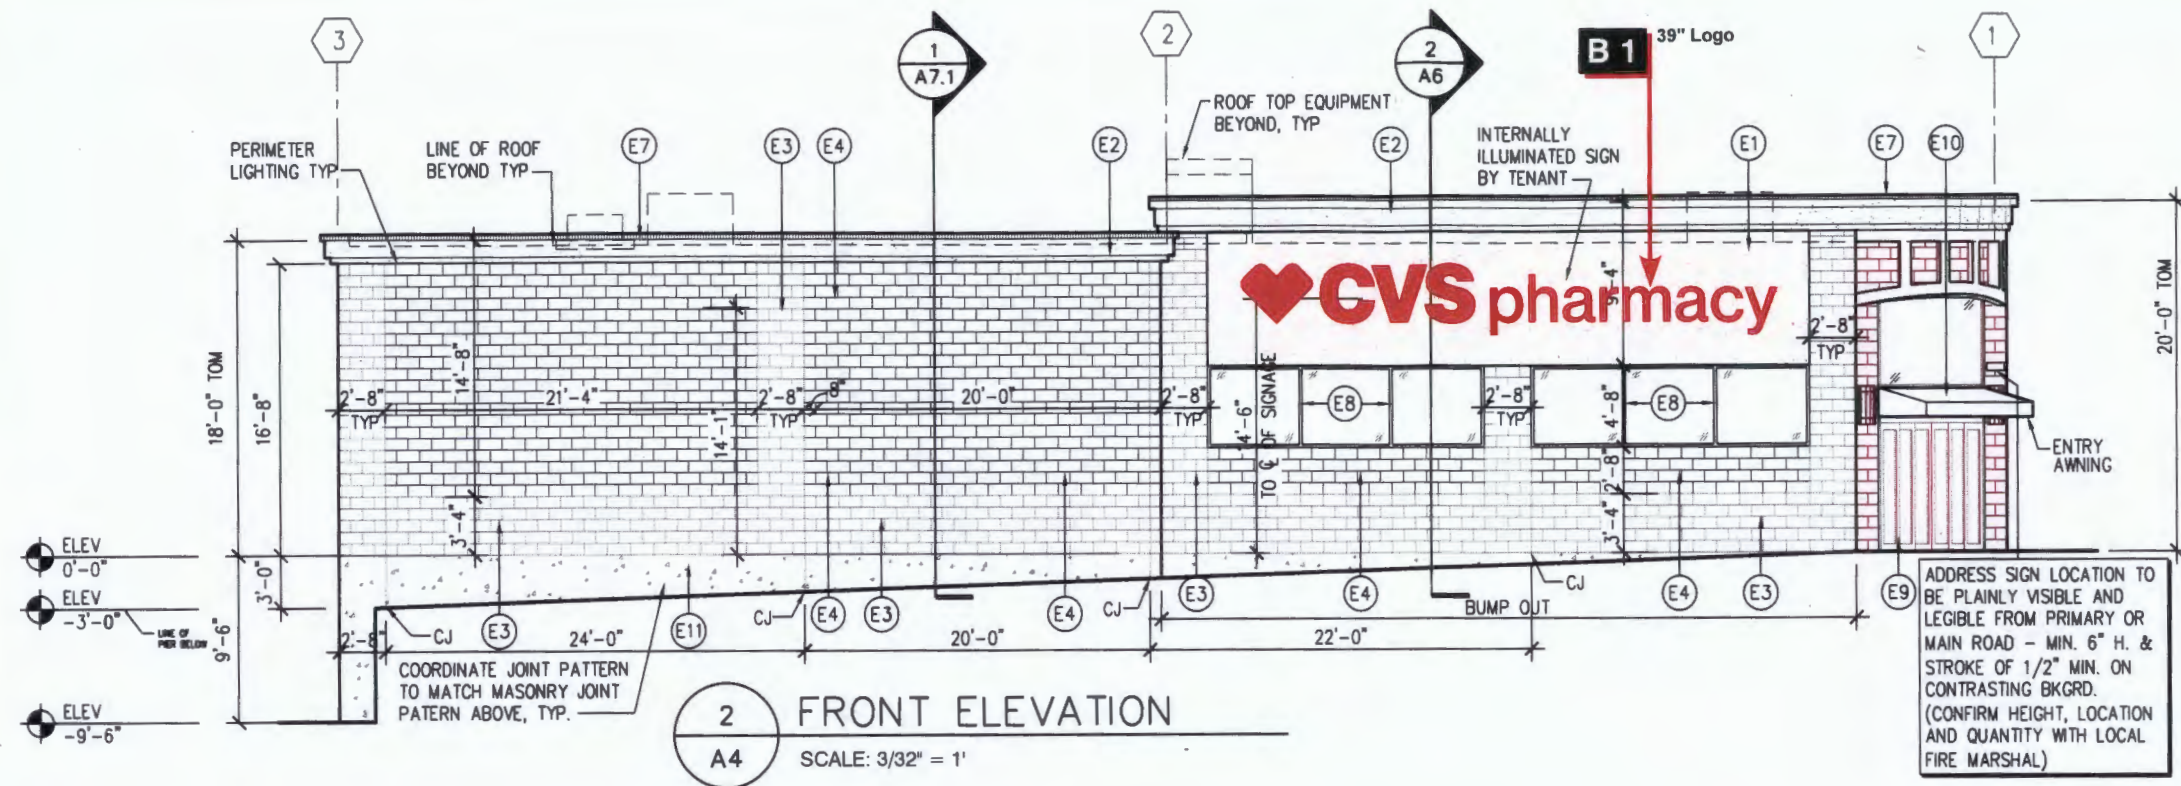


EXTERIOR FINISH SCHEDULE				
TAG	MATERIAL / DESCRIPTION	MFR. / STYLE / CAT. NO.	COLOR	NOTES
E1	EFS/ DEFS	STO LOTUSAN SYSTEM 191 STOUT, LOTUSAN 1.5	NA06-0029 PEACHY BEIGE	INSTALLED PER MANUF. SPECIFICATIONS
E2	EFS	STO LOTUSAN SYSTEM 191 STOUT, LOTUSAN 1.5	NA05-0001 RAFTERTAIL	CORNICE
E3	SPLIT FACE CMU	OLDCASTLE ARCHITECTURAL	A-296-R GARNET	HOLCIM ENVIROCORE MORTAR CORAL
E4	SPLIT FACE CMU ACCENT	OLDCASTLE ARCHITECTURAL	A-297-R SOFT COTTON	HOLCIM ENVIROCORE MORTAR HARDWOOD YELLOW
E5	PAINT	BENJAMIN MOORE	2174-30 SEDONA CLAY	HOLLOW MT. DOORS/FRAMES, GUTTERS/DOWNSPOUTS
E6	BOLLARD COVER	INNOPLAST BOLLARDGARD BC752 OR BC452	YELLOW	TYP FOR ALL PIPE BOLLARDS
E7	PREFINISHED METAL COPING		COLOR TO MATCH "E2" EFS	
E8	ALUM STOREFRONT		CLEAR ANODIZED	
E9	ALUM AUTOMATIC DOOR	STANLEY DURAGLIDE 5300	CLEAR ANODIZED	
E10	VINYL AWNING	BURTON SIGNWORKS, INC.	WEBLON #2926 DEEP RED	SUPPLIED & INSTALLED BY GC
E11	ALUMINUM CANOPY	MAPE'S ARCHITECTURAL CANOPIES	CLASS II CLEAR ANODIZED	
E12	SPLIT FACED BLOCK	FITZGERALD FORMLINERS #16971	TBD - MATCH COLOR ABOVE	COORDINATE JOINT PATTERN TO MATCH MASONRY JOINTS

NOTE: SIGNAGE UNDER SEPARATE PERMIT. REFER TO APPROVED SIGNAGE PACKAGE FROM SIGNAGE VENDOR FOR SIZES AND LOCATIONS OF SIGNS. EXTERIOR SIGNAGE TO BE EXPANSION ANCHORED.


LEGEND
XXX - RE: EXTERIOR FINISH SCHEDULE

PLYON SIGNAGE EFS COLOR TO MATCH THE BUILDING EFS COLOR.

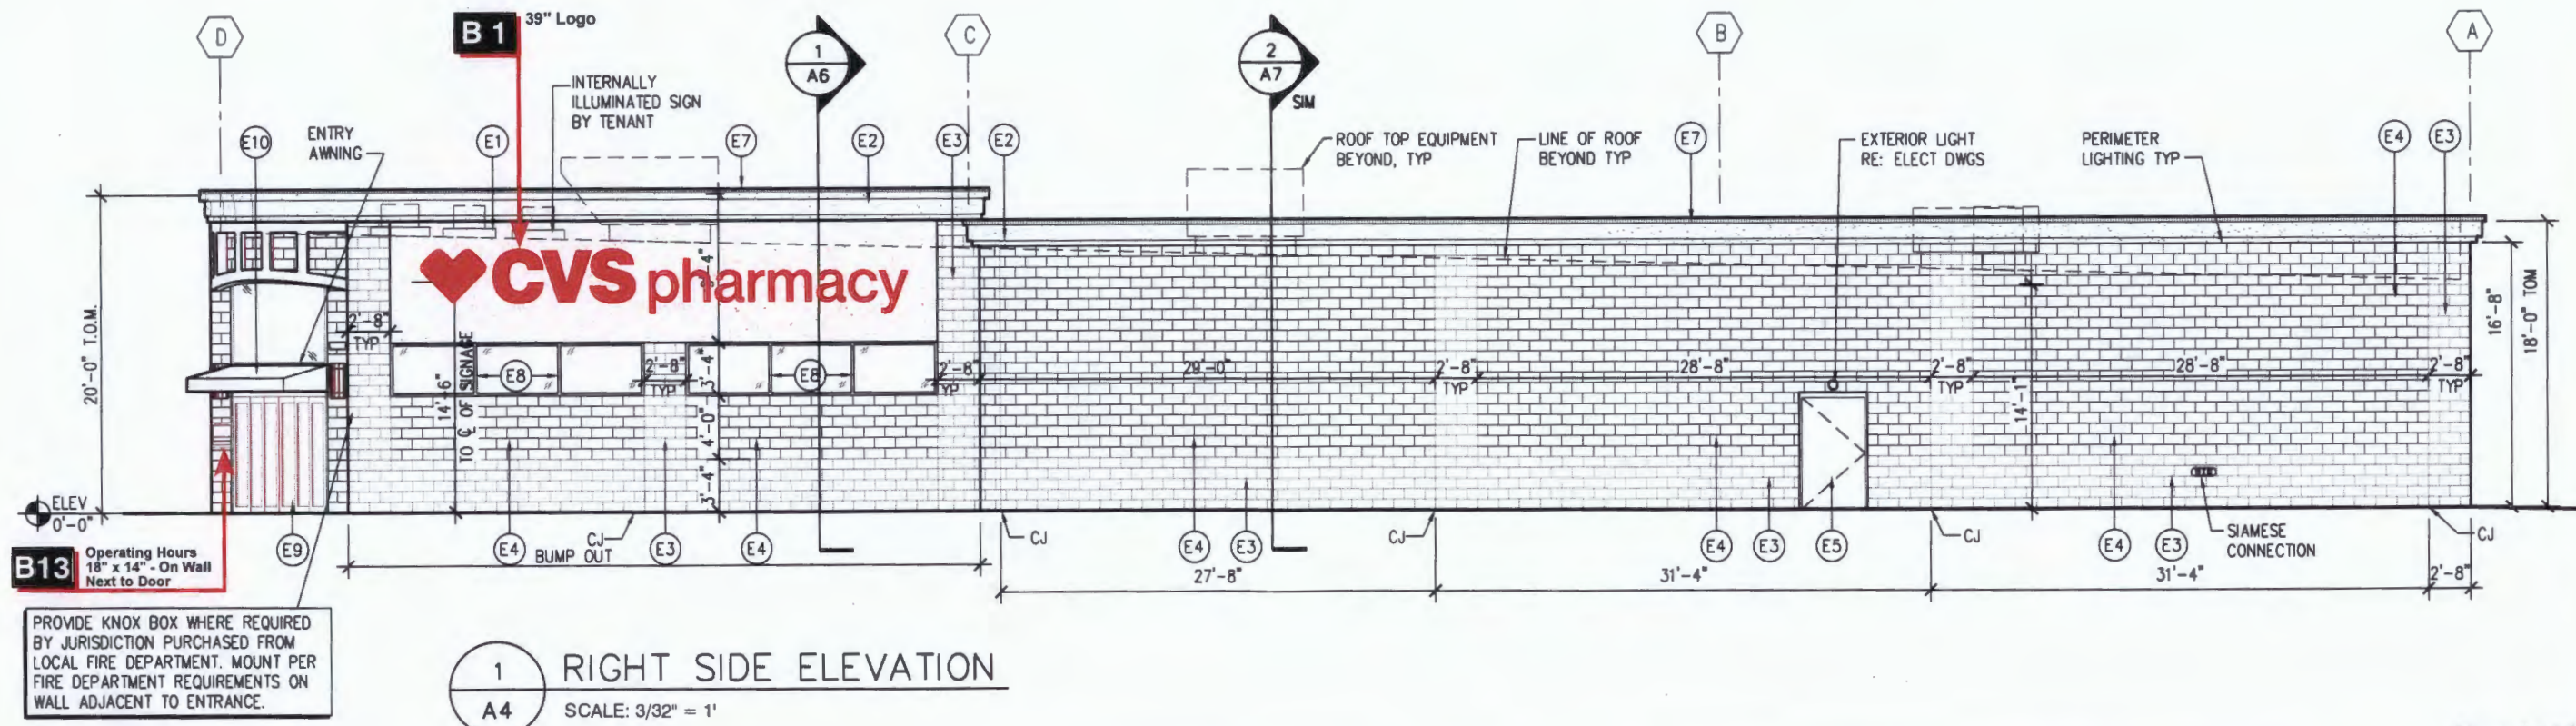

B1 IL-39-CL-L

Qty: 2
128.21 ft²

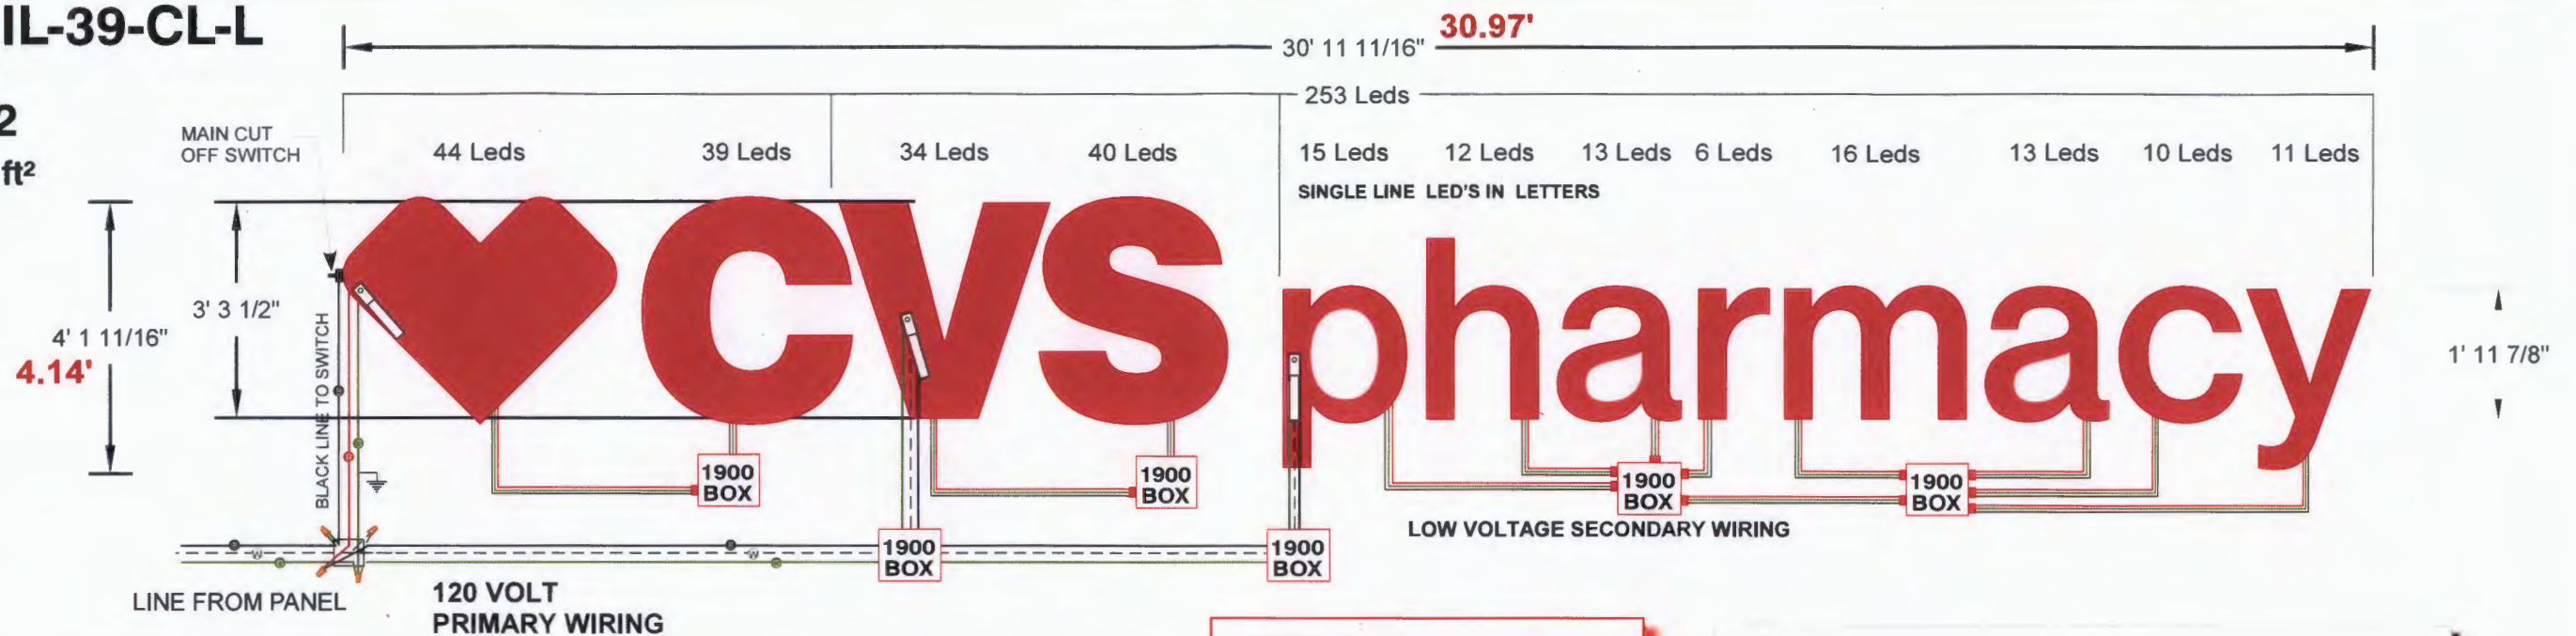

39" set of self-contained channel letters (Leds)



SCALE: 3/8" = 1'

THIS SIGN IS INTENDED TO BE INSTALLED IN ACCORDANCE WITH THE REQUIREMENTS OF ARTICLE 600 OF THE NATIONAL ELECTRICAL CODE AND/OR OTHER APPLICABLE LOCAL CODES. THIS INCLUDES PROPER GROUNDING AND BONDING OF THE SIGN.

3-GEPS12-60U-NA power supplies
253 total red tetra max (GEMXRD-1) LEDs
1.5 amps(Primary)
1) 20 amp 120 volts circuit required
per set of letters

B = BLACK IS SWITCH FEED
R = RED IS SWITCH LOAD TO ALL LETTERS
G = GREEN IS GROUND
W = WHITE IS NEUTRAL

Electrical Cable Installed: E67179 2/C 18 AWG 105c (UL) PLTC

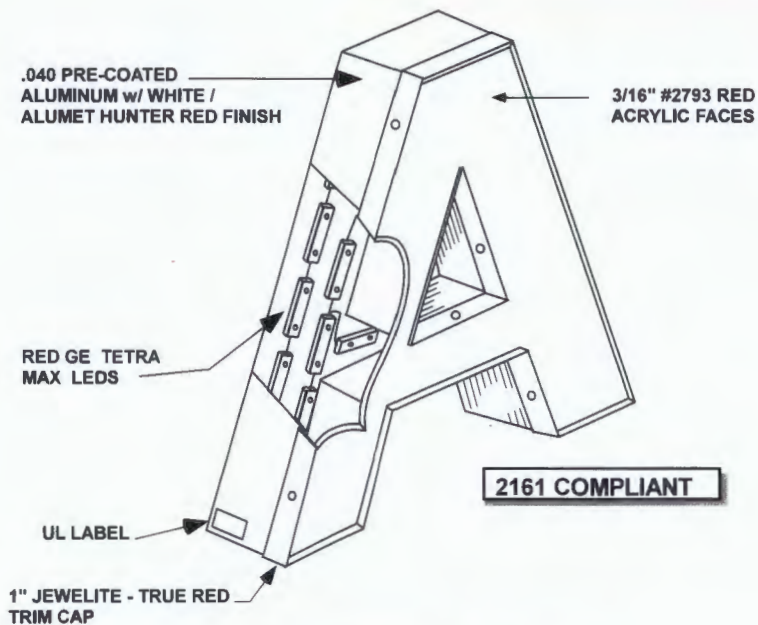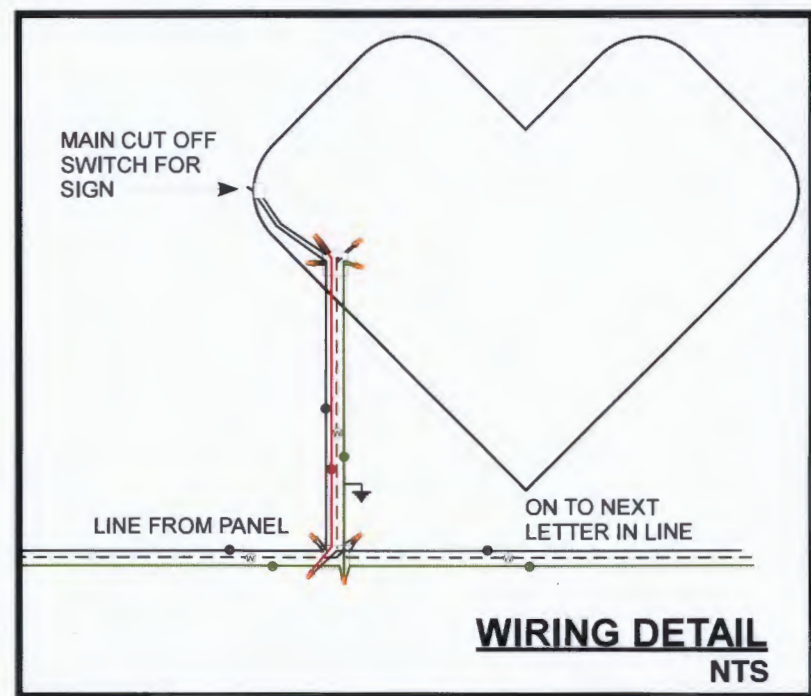

GENERIC LETTER SAMPLE
NTS

SIGN B-1.
MANUFACTURE, CRATE, SHIP & CO-ORDINATE INSTALLATION OF ONE (1) SET OF 39" CHANNEL LETTERS WITH RED LED INTERNAL LIGHTING AS SHOWN

MESSAGE: ♥CVSpharmacy

MATERIALS:
CHANNELS CONSTRUCTED OF PRECOATED WHITE/ HUNTER RED ALUMINUM WITH 5" DEEP .040 CHANNEL RETURNS & WHITE/ BRONZE .063 BACKS

FACES OF 3/16" RED #2793 ACRYLIC Banded WITH ONE INCH WIDE TRUE RED TRIM-CAP MOLDING.

LIGHTING FROM AN INTERNAL SOURCE OF RED GE TETRA MAX LED MODULES #GEMXRD-1, POWERED BY 3 GE POWER SUPPLIES #GEPS12-60U-NA
NOTE: ALL WIRING & MATERIALS USED WILL U.L. APPROVED WITH EACH LETTER LABELED

ELECTRICAL O BE BROUGHT TO SIGN LOCATION BY OTHERS.
ONE 20 AMP 120 VOLT CIRCUIT REQUIRED.
TOTAL LOAD - 1.5 AMPS (PRIMARY)

MOUNTING OF LETTERS - INSTALLED FLAT TO FACIA USING 3/8" LAGS & SHIELDS INTO DEFS OVER SMOOTH FACE CMU.

Page 6 of 10

**SERVICE
NEON
SIGNS
INC**

6611 IRON PLACE
SPRINGFIELD, VA. 22151
PHONE: (703) 354-3000
FAX: (703) 354-5810

CUSTOMER'S NAME
CVS pharmacy
#4212

LOCATION
9520 Harford Road
Baltimore, MD 21234

DRAWING # 3-09-142
DATE 06/22/17
SALESPERSON
Rick Pepper

This design is the property of Service Neon Signs. Unauthorized use in whole or in part is prohibited, violators will be prosecuted in the fullest extent of the law.
This sign is intended to be installed in accordance with the requirements of Article 600 of the National Electrical Code and/or other applicable local codes. This includes proper grounding and bonding of the sign.

APPROVALS
CUSTOMER _____
SALES _____
PRODUCTION _____
INSTALLATION _____



BALTIMORE COUNTY
DEPARTMENT OF PERMITS, APPROVALS & INSPECTIONS
111 WEST CHESAPEAKE AVENUE
TOWSON, MD 21204
410-887-3391

SIGN USE PERMIT

Permit Fees are Non-Refundable; Make Check Payable to "Baltimore County, Maryland"

PROPERTY ADDRESS 9520 Harford Rd ZIP CODE 21234
BUSINESS NAME CVS Pharmacy ZONING BL
OWNER'S NAME Maryland CVS Pharmacy LLC PHONE NO. 7038018244 HISTORIC DISTRICT ☐ Yes ☒ No
MAILING ADDRESS One CVS Dr, Wobensocket R1 02895
APPLICANT/OWNER'S AGENT Rick Pepper / Betsy Marino PHONE NO. 703-408-8216
SIGN COMPANY NAME Service Neon Signs PHONE NO. 703-354-3000
TYPE OF SIGN: ☐ Window Sign TAX ACCOUNT NO. 20 / 000 / 00037

☐ Temporary- Including Real Estate/Construction/Event Temporary Signs in the Last Year: ☐ Yes ☒ No

☒ Permanent ☐ Changeable Copy ☐ Wall ☐ Face Change Only ☐ Non-Illuminated

☒ Freestanding ☐ Pylon ☒ Monument ☒ Illuminated (separate electrical permit required)

Size: 7'-0" feet x 10'-0" feet = 73.50 square feet Ent. Height: 18'-6" feet (freestanding signs)

Property Line/Street Right-of-Way Setbacks: front 8'-3", sides 10' and 10', and rear 10'.

NOTE: A construction plan, drawn to scale and clearly showing that all requirements have been met, must be attached; a site plan also must be attached for freestanding signs.

Table of Sign Regulations: 450.4. Attachment 1, 1.- An Electronic Changeable Copy Sign may only have a maximum Frequency of one instantaneous message change per 15 second cycle.

450.6.B.3 Changeable copy signs must operate at a constant intensity and not give the appearance of movement by flashing, blinking, strobing, scrolling, oscillating, or alternating lights.

PROHIBITIONS: including roof signs (Sections 450.5.B.7 and 450.6.A, Baltimore County Zoning Regulations):

1. Signs cannot impair motorist's clear view of traffic or government signs. All signs are subject to Section 102.5, BCZR.
2. Signs cannot imitate or resemble government signs, except for private traffic control and notice signs.
3. Signs cannot be placed in or project into or above street right of way or governmental property.
4. Sign or framework cannot obstruct window or opening for light and air or access to building, fire hydrant, or stand pipe.
5. Vehicle cannot be parked for the purpose of displaying an attached sign.
6. Except for flags exempted, flags, pennants, ribbons, streamers, tethered balloons, laser projections, and similar objects are prohibited.
7. Portable signs are prohibited, except for A-frame and sandwich board signs issued a use permit in B.M. - C.T. zones.
8. There can be no display or simulation of moving parts or message, except for an outdoor advertising sign with tri-vision, a changeable copy sign, or a thermometer, barometer, weather vane, barber pole, or clock.
9. No sign may emit sound

Work Description (including number of signs, special conditions, materials, locations and size):

Install 2 monument signs and 1 non-illuminated directional
1 @ 7' x 10.50' @ 73.50' reading CVS pharmacy / Drive thru pharmacy
1 @ 4.17' x 5.50' @ 22.94' reading CVS pharmacy - Drive thru pharmacy
1 directional 1.50' x 1.50' @ 2.25' reading Do NOT Enter / Thank you

OWNER/AGENT CERTIFICATION

I solemnly affirm under the penalties of perjury and upon personal knowledge that the contents of the above are true and further agree to locate the proposed sign such that it will not violate Baltimore County laws and regulations.

Signature [Signature] Date 6-23-17 Print/Type Name Betsy Marino

☐ Require Planning Signature _____ Date _____

Copies: White-Office; Yellow- Applicant (keep this Copy for your permanent records)

REV 10/14

Authority under Section 500.4, BCZR PAI Approval (SIGN ONLY)

Signature [Signature] Initials [Initials] Date 6/23/17

B 937573
A 755972
The applicant is authorized to affirm that there are no current violations at this site pursuant to Section 112.7 BCC
Initials hm



Permits, Approvals & Inspections

111 W. Chesapeake Avenue
Towson, MD 21204

Report Generated On:
6/23/2017

Permit Processing Commerical Permit & Development Report

Page 1 of 1

Property Information

Tax Account Number: 2000000377


Election District: 9

Owner Name(s): MARYLAND CVS PHARMACY L L C
Address: ATTN: PROPERTY ADMINISTRATION ONE CVS DR
WOODSOCKET, RI 2895
Premise Address: HARFORD RD

PDM #: 09-0853
Zoning District(s): BL AS
BL
Elevation Range: 358ft - 368ft

Affected Overlays	Instructions: Begin review process with Zoning Review, Room 111	New Com Bldg.	Interior Alts.	Add / Ext. Alts.	Piers/Pilings	Grading/SW	Tanks	Ret Walls/Bulk	Razing	Chg. of Occup.	Tower Antenna	Signs	Elect. & Plumb	Agency Acknowledgment
Contact Agency	Potential Overlay Issues Growth Tier 1: Served by public sewer and inside URDL													Initial & Date
DEPS-Sed. Control Jefferson Building 4th Floor Phone: 410-887-3226	Note: All Razing Permits must be sent to Sediment Control for review.													
PAI-Public Services County Office Building Room 119 Phone: 410-887-3751	Note: All permits for Grading, New Buildings & Building Additions must be sent to Public Services.													
Zoning Review County Office Building Room 111 Phone: 410-887-3391	Zoning Cases: 2015-0304-SPHA	X	X	X	X	X				X	X	X		

Notice: This report is not inclusive as additional issues may arise which would affect the ability to obtain a building permit. This Report is solely for Departmental use and nothing herein creates any right which would accrue to the applicant.
Form171C

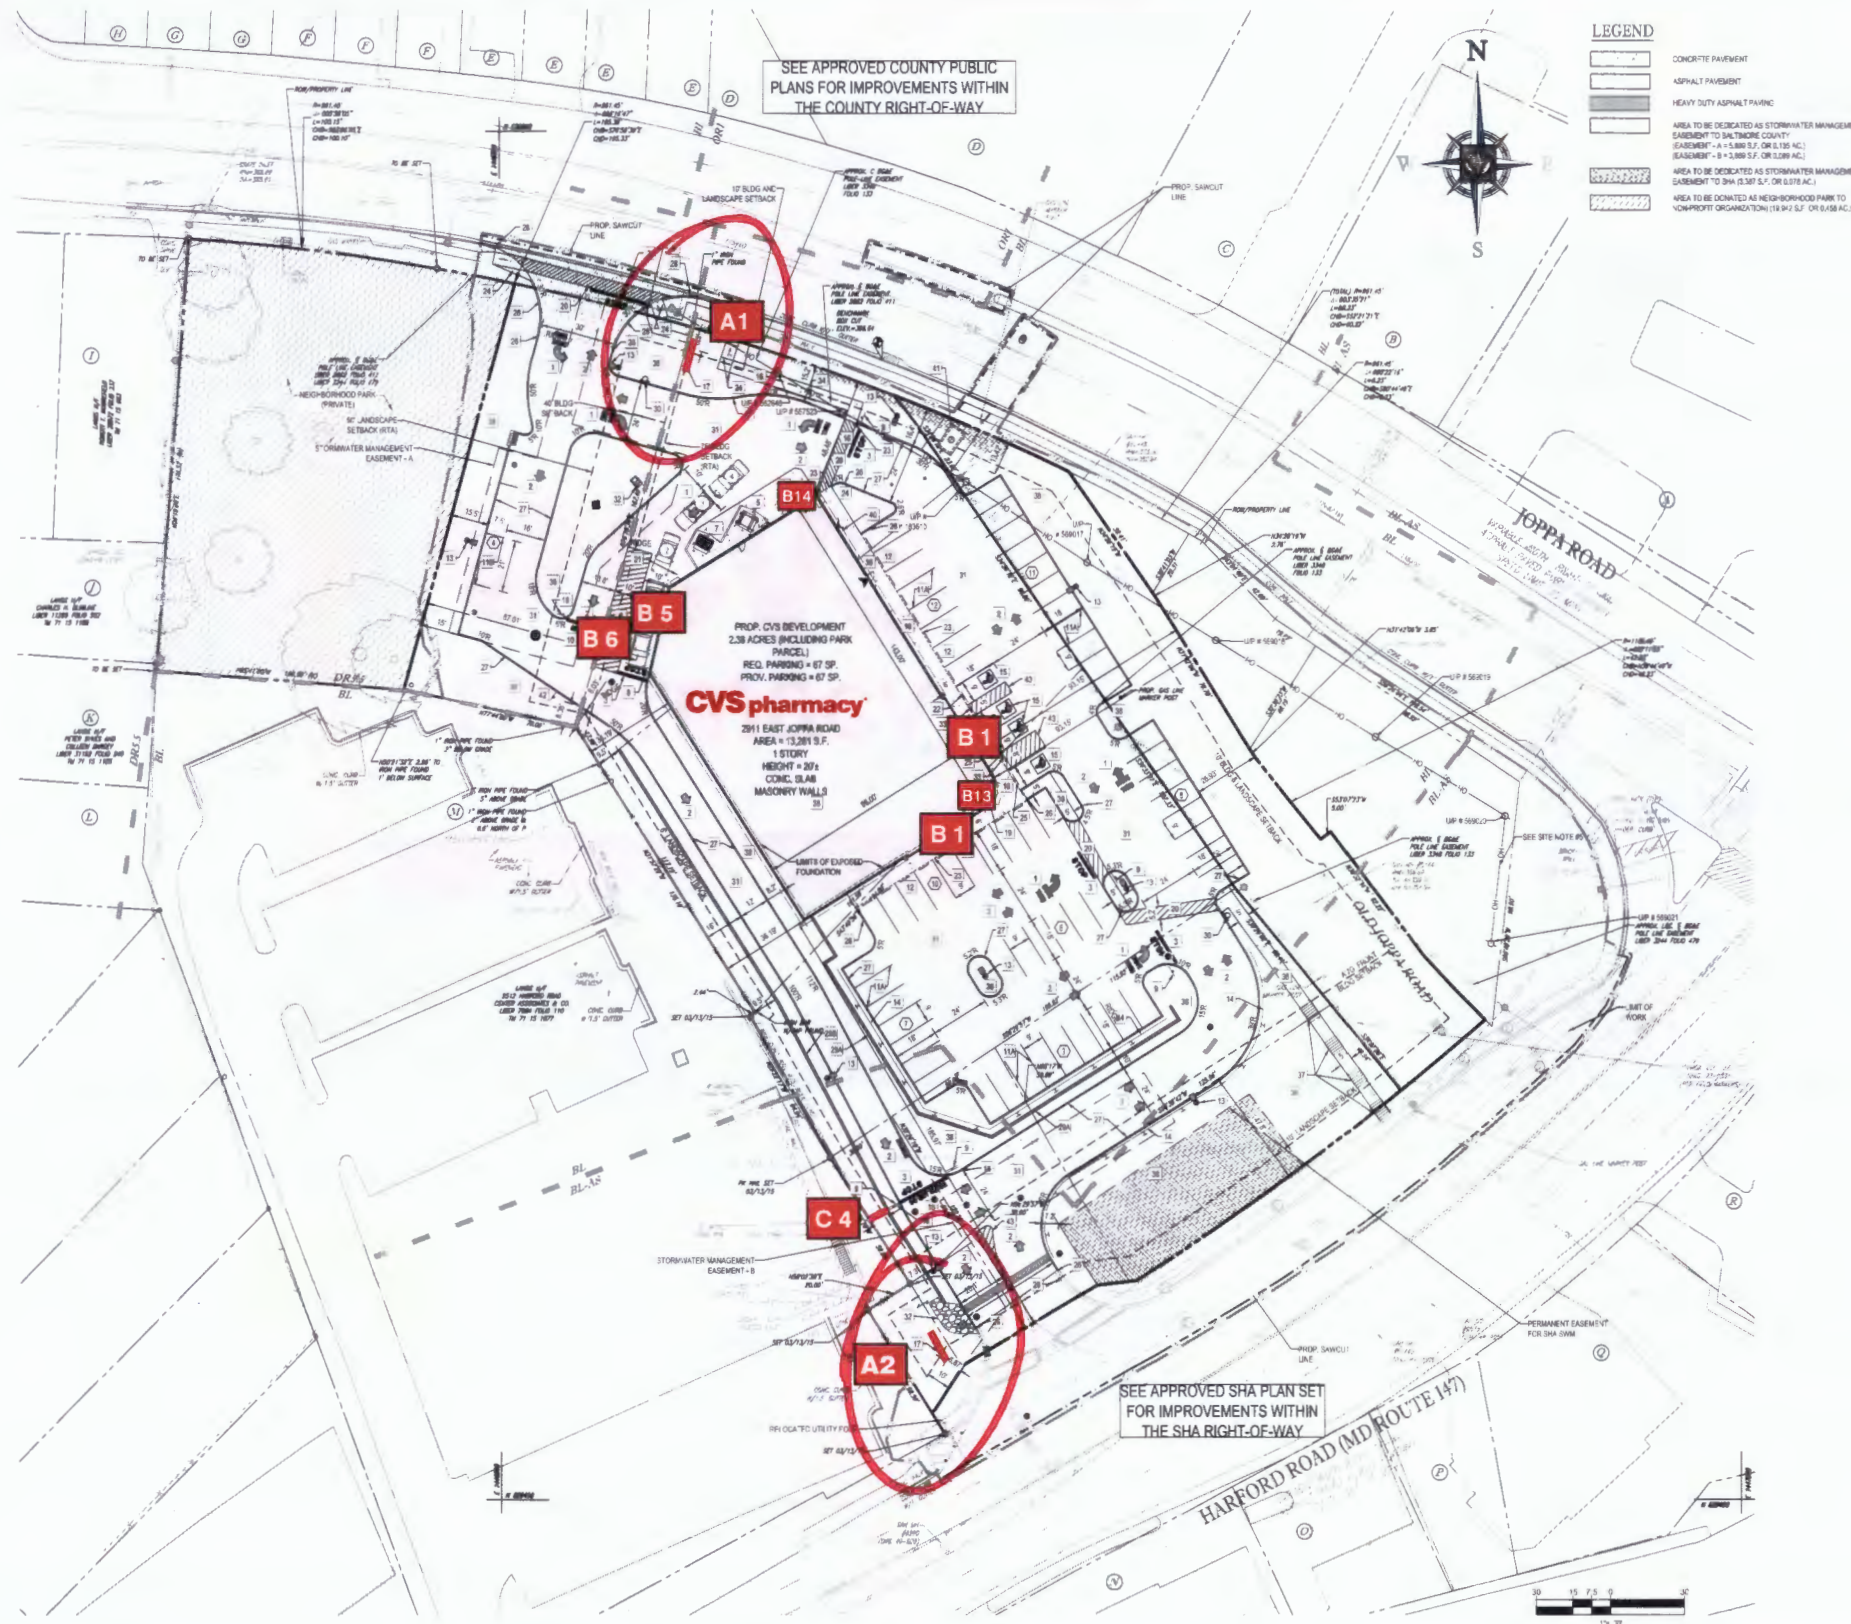

- LEGEND**
- CONCRETE PAVEMENT
 - ASPHALT PAVEMENT
 - HEAVY DUTY ASPHALT PAVING
 - AREA TO BE DEDICATED AS STORMWATER MANAGEMENT EASEMENT TO BALTIMORE COUNTY (EASEMENT - A = 5,889 S.F. OR 0.133 AC.) (EASEMENT - B = 3,889 S.F. OR 0.089 AC.)
 - AREA TO BE DEDICATED AS STORMWATER MANAGEMENT EASEMENT TO SHA (3,307 S.F. OR 0.076 AC.)
 - AREA TO BE DEDICATED AS NEIGHBORHOOD PARK TO NONPROFIT ORGANIZATION (19,942 S.F. OR 0.458 AC.)

- A1** — Custom Monument - 18' OAH / Qty 1
- A2** — Monument / New Standard 6' OAH / Qty 1
- B1** — **♥CVS**pharmacy - IL-39-CL-L - Qty 2
- B5** — 6" drive - thru Illuminated - Qty 1
Canopy Clearance vinyl letters included
- B6** — 6" drive - thru pharmacy Illuminated - Qty 1
- B13** — Operating Hours - Qty 1
18 9/16" x 14 1/2"
- B14** — Receiving Door Sign - Qty 1
18" x 24"
- C4** — Do Not Enter / Thank You - Qty 1
18" x 18" D/F

**SERVICE
NEON
SIGNS
INC**

6611 IRON PLACE
SPRINGFIELD, VA. 22151
PHONE: (703) 354-3000
FAX: (703) 354-5810

CUSTOMER'S NAME **#4212**
CVS pharmacy

LOCATION
**9520 Harford Road
Baltimore, MD 21234**

DRAWING # **3-09-142** DATE **06/21/17**
SALESPERSON **Rick Pepper**

This design is the property of Service Neon Signs. Unauthorized use in whole or in part is prohibited, violators will be prosecuted in the fullest extent of the law.
This sign is intended to be installed in accordance with the requirements of Article 600 of the National Electrical Code and/or other applicable local codes. This includes proper grounding and bonding of the sign.

APPROVALS
CUSTOMER _____
SALES _____
PRODUCTION _____
INSTALLATION _____

A2


Custom Monument

WIND LOAD @ 90 MPH
USBC 109.310" STEEL PIPE SUPPORT
@ 40.48 LBS per FT w/
.365" WALL THICKNESS5.0 CUBIC YARDS of
CONCRETE @ 3500 PSI

Qty.: 1

SIGN CABINET**7.00' x 10.50' = 73.50 ft²**POWERSTRIP
PLACEMENT
IN SIGN CABINET
(Top View)

NTS

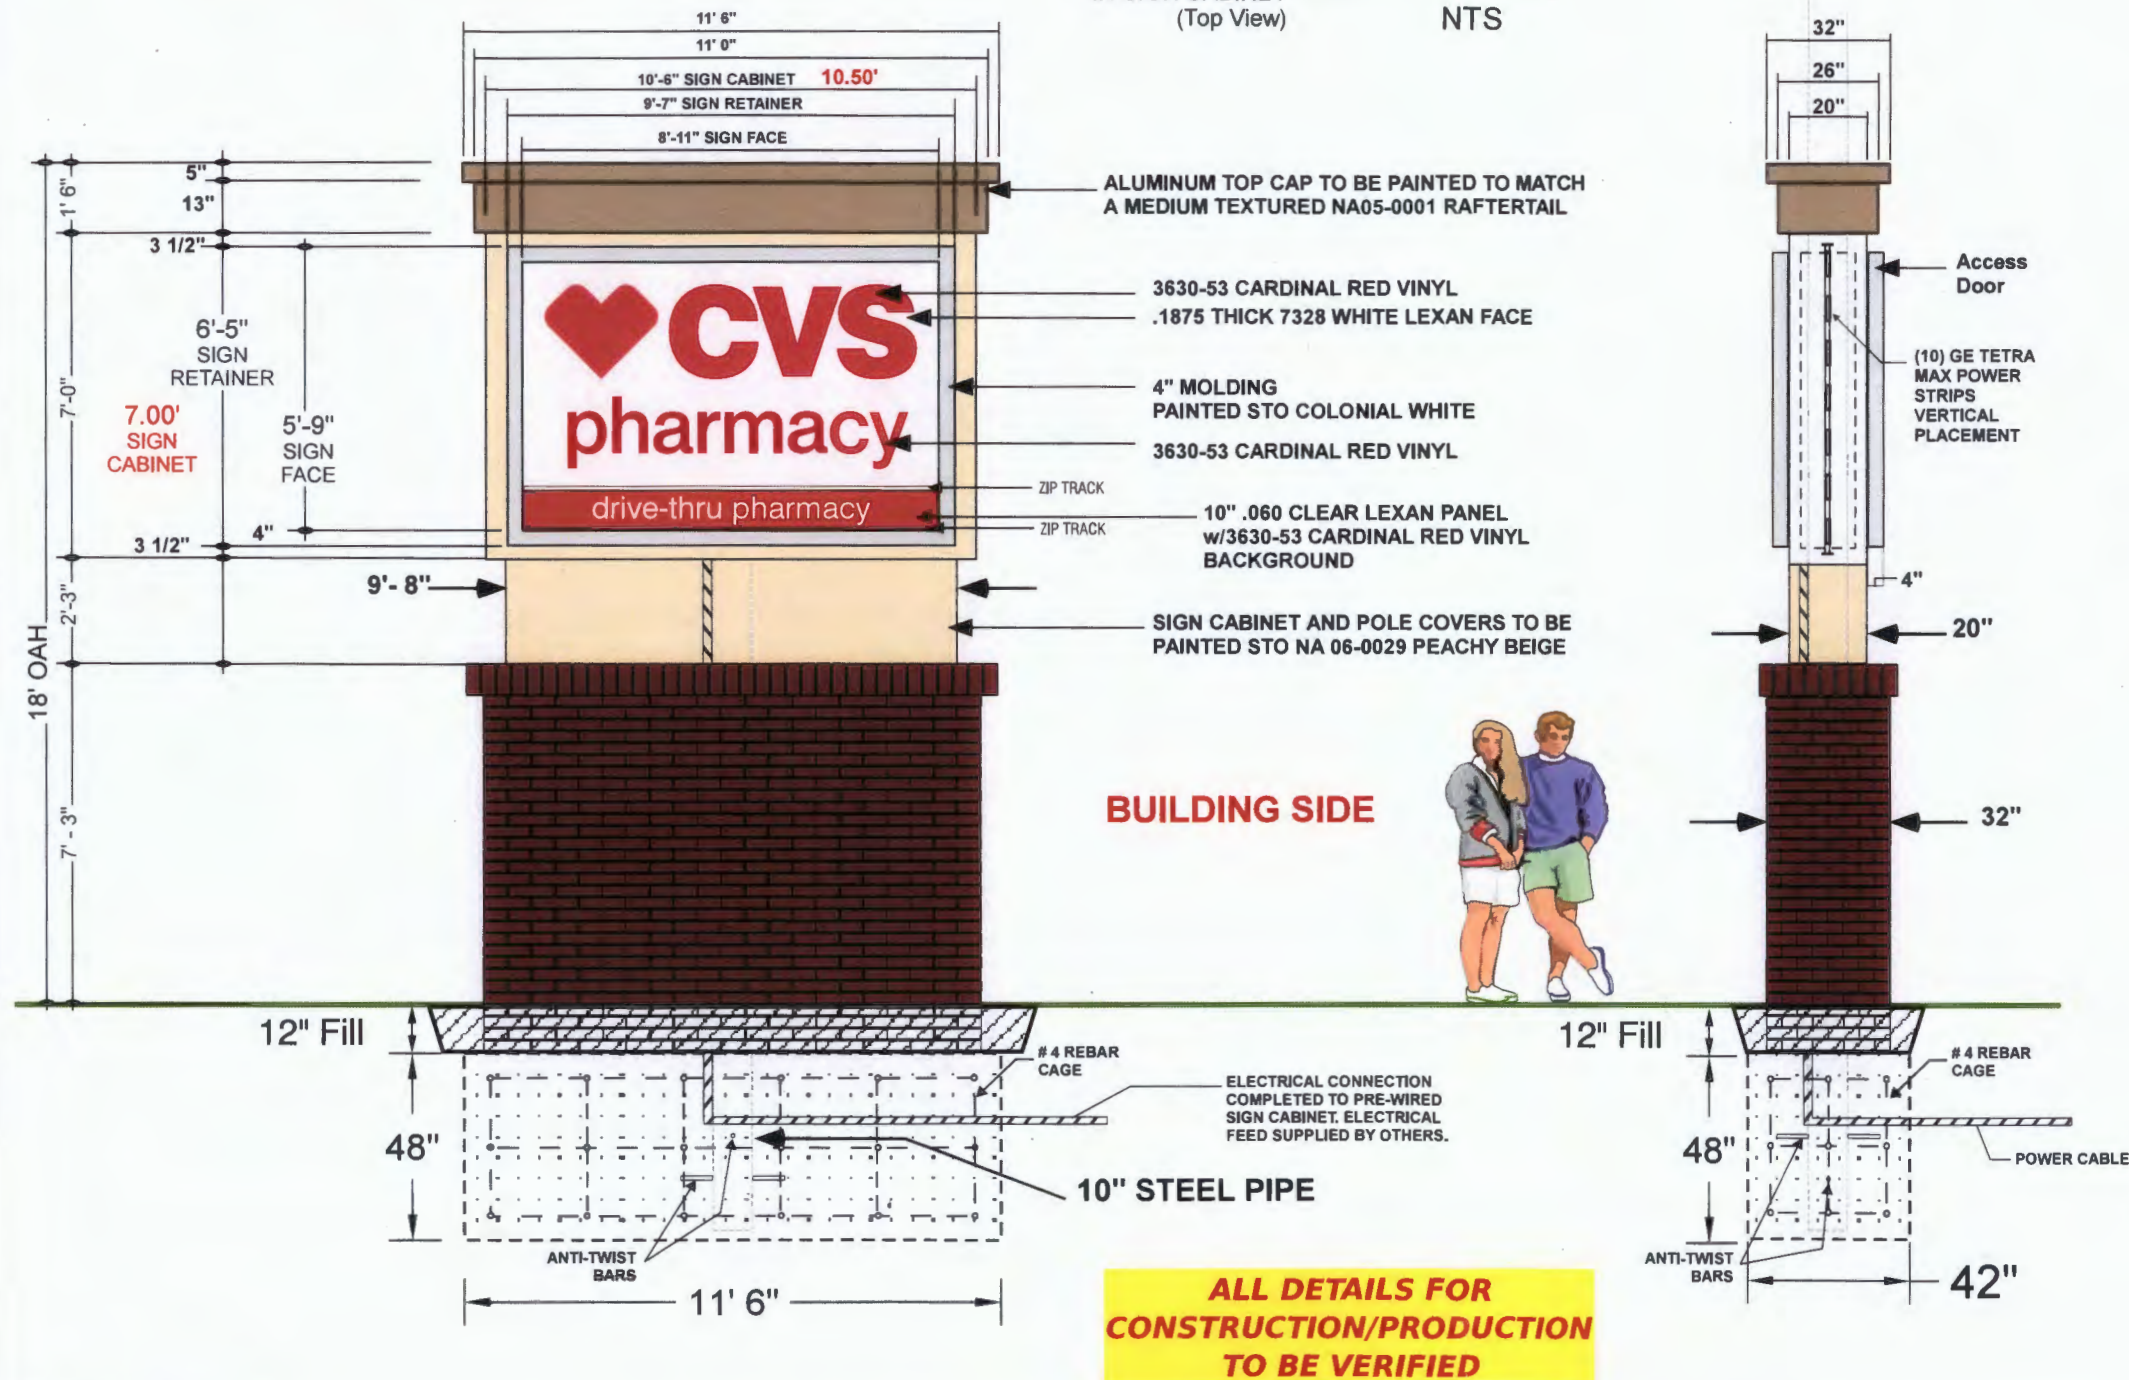**MANUFACTURE AND INSTALL:**ONE (1) 18'-0" x 10'-6" x 1'-8" (Deep)
DOUBLE FACED INTERNALLY ILLUMINATED
FREESTANDING SIGN CABINET w/ I. D. HEADER**MESSAGE:****MATERIAL:**CABINETS CONSTRUCTED OF ALUMINUM ANGLE
FRAME COVERED WITH .090 ALUMINUM SHEET,
SPRAYED TO MATCH **STO NA06-0029**
PEACHY BEIGE ON ALL EXTERIOR SURFACES
AND WHITE ENAMEL ON ALL INTERNAL SURFACES.**LIGHTING:**FROM AN INTERNAL SOURCE OF GE TETRA
MAX POWER STRIPS, POWERED BY
GEPS24W-80 POWER SUPPLIES. ALL
WIRING AND LIGHTING COMPONENTS WILL BE
U.L. APPROVED AND A U.L. LABEL
WILL BE ATTACHED TO THE EXTERIOR
OF THE CABINET.**FACES:**CONSTRUCTED OF 3/16" #7328 WHITE ACRYLIC
SHEET WITH REMOVABLE MOLDINGS
& APPLIED #230-53 TRANSLUCENT CARDINAL
RED COPY w/BLACK OUTLINE.**INSTALLATION:**SIGN CABINET MOUNTED ON ONE (1) 10" STEEL
PIPE (SCHEDULE 40) SUPPORT
10" STEEL PIPE SUPPORT @ 40.48 LBS
per FT w/ .375" WALL THICKNESS
(SPRAYED WHITE) SET IN CONCRETE FOOTER
AS SHOWN.**ELECTRICAL:**

TO SIGN LOCATION BY OTHERS.

ELECTRICAL REQUIREMENTS1-20 AMP 120 VOLT CIRCUIT
FOR SIGN (9 AMPS)

Scale: 1/4" = 1'

Page 2 of 10

**SERVICE
NEON
SIGNS
INC**6611 IRON PLACE
SPRINGFIELD, VA.
22151
PHONE: (703) 354-3000
FAX: (703) 354-5810

CUSTOMERS NAME

#4212

CVS pharmacy

LOCATION

9520 Harford Road
Baltimore, MD 21234

DRAWING #

3-09-142

DATE

06/21/17

SALESPERSON

Rick Pepper

This design is the property of Service Neon
Signs. Unauthorized use in whole or in part
is prohibited, violators will be prosecuted
in the fullest extent of the law.This sign is intended to be installed in accordance
with the requirements of Article 600 of the National
Electrical Code and/or other applicable local codes.
This includes proper grounding and bonding of the sign.**APPROVALS**CUSTOMER _____
SALES _____
PRODUCTION _____
INSTALLATION _____