



2 x \$ 75 -
= \$ 150 -

BALTIMORE COUNTY
DEPARTMENT OF PERMITS, APPROVALS & INSPECTIONS
111 WEST CHESAPEAKE AVENUE
TOWSON, MD 21204
410-887-3391

UP-2018-0003-SI

B
A 785686
The applicant is authorized to affirm that there are no current violations at this site pursuant to Section 112.7 BCC
Initials GB

SIGN USE PERMIT

Permit Fees are Non-Refundable; Make Check Payable to "Baltimore County, Maryland"

PROPERTY ADDRESS 6424 Baltimore National Pike ZIP CODE 21228
BUSINESS NAME Auto Zone ZONING BL
OWNER'S NAME Berman Family 4D Partnership PHONE NO. _____ HISTORIC DISTRICT ☐ Yes ☒ No
MAILING ADDRESS 10749 Falls Rd Ste 202 Timonium Md 21093
APPLICANT/OWNER'S AGENT Gary Brent PHONE NO. 410-507-0953
SIGN COMPANY NAME Dus Sign Connection PHONE NO. 301-831-7530
TYPE OF SIGN: ☐ Window Sign TAX ACCOUNT NO. 170 / 000 / 0382

☐ Temporary- Including Real Estate/Construction/Event Temporary Signs in the Last Year: ☐ Yes ☒ No

☒ Permanent ☐ Changeable Copy ☒ Wall ☐ Face Change Only ☐ Non-Illuminated

☐ Freestanding ☐ Pylon ☐ Monument ☒ Illuminated (separate electrical permit required)

Size: See feet x below feet = _____ square feet Height: _____ feet (freestanding signs)

Property Line/Street Right-of-Way Setbacks: front _____, sides _____ and _____, and rear _____.

NOTE: A construction plan, drawn to scale and clearly showing that all requirements have been met, must be attached; a site plan also must be attached for freestanding signs.

Table of Sign Regulations: 450.4. Attachment 1, 1.- An Electronic Changeable Copy Sign may only have a maximum Frequency of one instantaneous message change per 15 second cycle.

450.6.B.3 Changeable copy signs must operate at a constant intensity and not give the appearance of movement by flashing, blinking, strobing, scrolling, oscillating, or alternating lights.

PROHIBITIONS: including roof signs (Sections 450.5.B.7 and 450.6.A, Baltimore County Zoning Regulations):

1. Signs cannot impair motorist's clear view of traffic or government signs. All signs are subject to Section 102.5, BCZR.
2. Signs cannot imitate or resemble government signs, except for private traffic control and notice signs.
3. Signs cannot be placed in or project into or above street right of way or governmental property.
4. Sign or framework cannot obstruct window or opening for light and air or access to building, fire hydrant, or stand pipe.
5. Vehicle cannot be parked for the purpose of displaying an attached sign.
6. Except for flags exempted, flags, pennants, ribbons, streamers, tethered balloons, laser projections, and similar objects are prohibited.
7. Portable signs are prohibited, except for A-frame and sandwich board signs issued a use permit in B.M. - C.T. zones.
8. There can be no display or simulation of moving parts or message, except for an outdoor advertising sign with tri-vision, a changeable copy sign, or a thermometer, barometer, weather vane, barber pole, or clock.
9. No sign may emit sound

Work Description (including number of signs, special conditions, materials, locations and size):

Installed illuminated wall sign "Auto Zone" 3.66' x 38.83' = 142.11 sq ft
Installed illuminated wall sign "Auto Zone" 3.5' x 21.16' = 74.06 sq ft
Corner Lot ☐
Street front = 75'

OWNER/AGENT CERTIFICATION

I solemnly affirm under the penalties of perjury and upon personal knowledge that the contents of the above are true and further agree to locate the proposed sign such that it will not violate Baltimore County laws and regulations.

Signature [Signature] Date 10-25-18 Print/Type Name Gary Brent

☐ Require Planning Signature [Signature] Date 10/26/18

Copies: White-Office; Yellow- Applicant (keep this Copy for your permanent records)

REV 10/14

Authority under Section 500.4, BCZR PAI Approval (SIGN ONLY)

Signature A. [Signature] Initials Ar Date 10/26/18



Permits, Approvals & Inspections

111 W. Chesapeake Avenue
Towson, MD 21204

Report Generated On:
10/26/2018

Permit Processing Commerical Permit & Development Report

Page 1 of 1

Property Information

Tax Account Number: 1700000382

Plat Ref: 037:112

Election District: 1

Owner Name(s): BERMAN FAMILY LTD PARTNERSHIP and HUDDLES LINDA ETAL

PDM #: 01-0590

Address: 10749 FALLS RD STE 202
LUTH-TIMONIUM, MD 21093






Zoning District(s): BR
BR AS

Premise Address: 6424 BALTO NATL EXPY

Elevation Range: 470ft - 480ft

Affected Overlays	Instructions: Begin review process with Zoning Review, Room 111.	New Com Bldg	Interior Alts.	Add / Ext. Alts.	Piers/Pilings	Grading/SW	Tanks	Ret.Walls/Bulk	Razing	Chg. of Occup.	Tower Antenna	Signs	Elect. & Plumb	Agency Acknowledgment Initial & Date
Contact Agency	Potential Overlay Issues													
	Growth Tier 1: Served by public sewer and inside URDL													
Planning Jefferson Building Room 101 Phone: 410-887-3211	B.S.M. 2014 - Failing Traffic Sheds, (N.Rolling & Rte 40)	X		X										N8D 10/26/18 Final
	Commercial Revitalization Districts - Baltimore National Pike	X		X								X		
DEPS-Sed. Control Jefferson Building 4th Floor Phone: 410-887-3226	Note: All Razing Permits must be sent to Sediment Control for review.													
PAI-Public Services County Office Building Room 119 Phone: 410-887-3751	Note: All permits for Grading, New Buildings & Building Additions must be sent to Public Services.													
	B.S.M. 2014 - Failing Traffic Sheds, (N.Rolling & Rte 40)	X		X		X				X				OK To File
Zoning Review County Office Building Room 111 Phone: 410-887-3391	Zoning Cases: 2001-0199-A; 1986-0057-A; R-1945-0464	X		X	X	X	X			X	X	X		


10 COPYRIGHT 2007

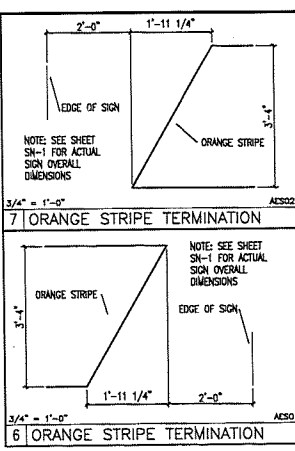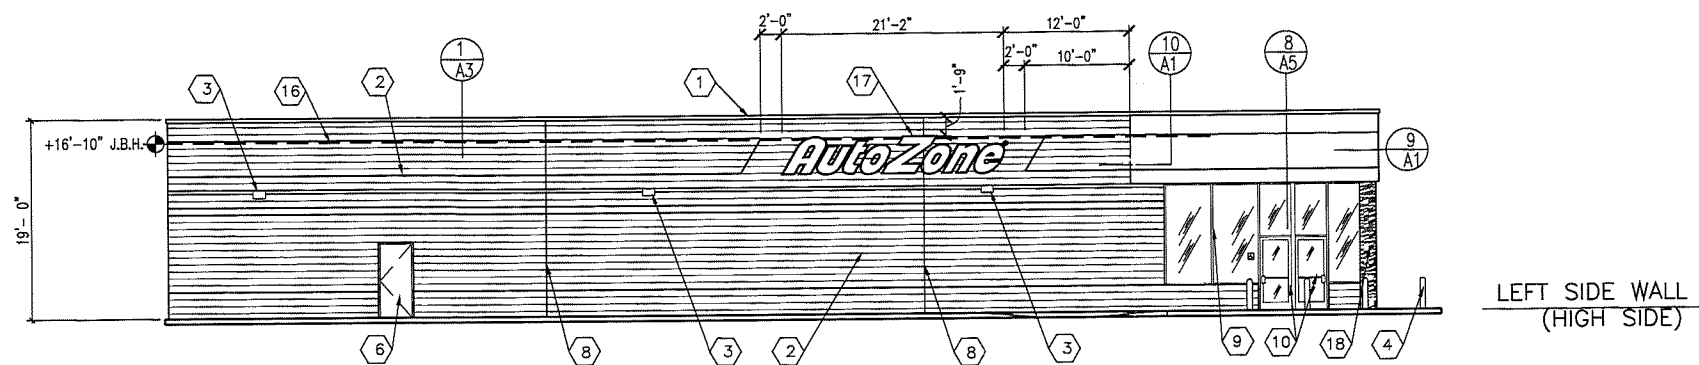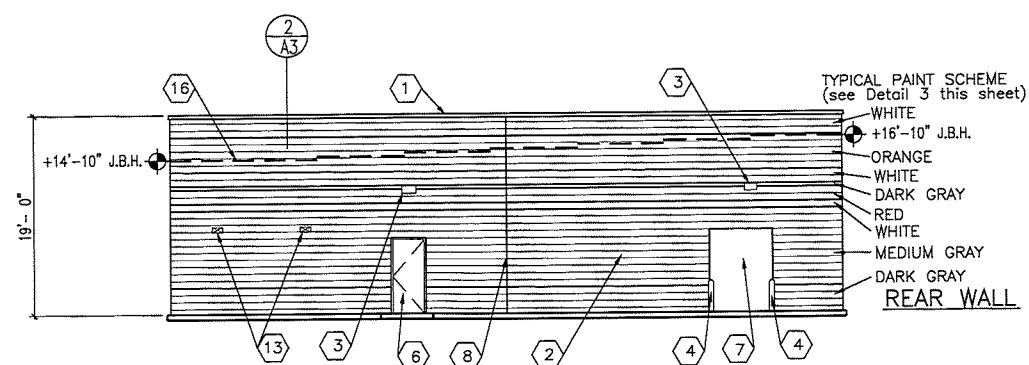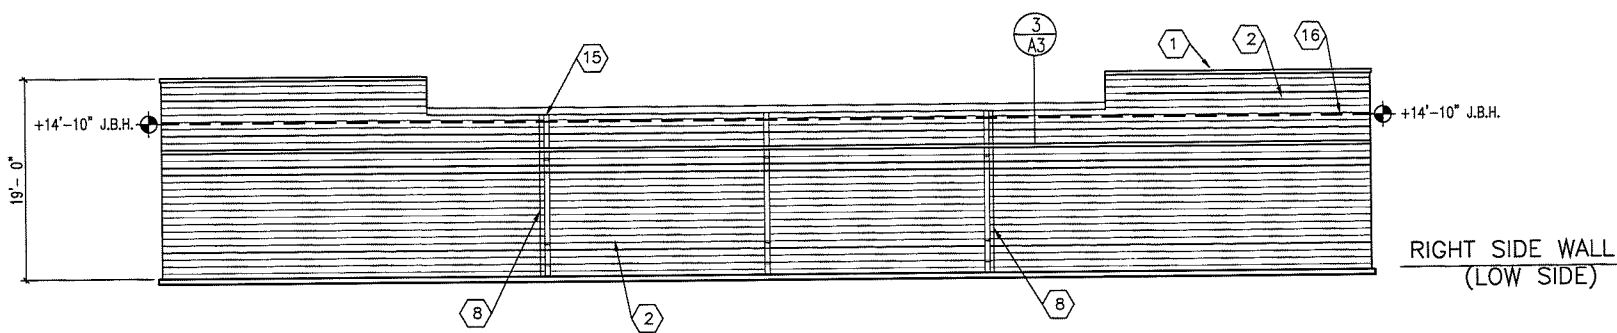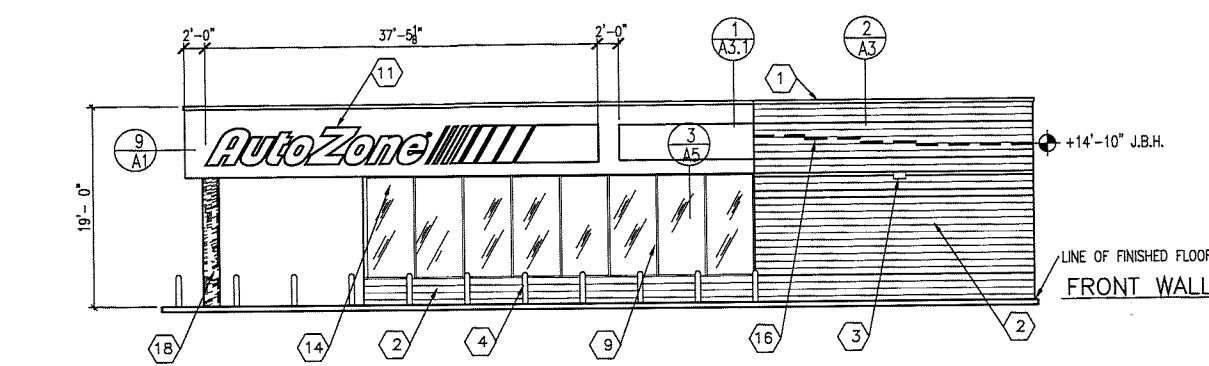

- 1 TWO PIECE COMPRESSION TRIM SEE DETAIL 4/A6
- 2 SMOOTH FACE CONCRETE MASONRY UNITS SEE PAINT DETAIL SCHEME THIS SHEET
- 3 WALL MOUNTED LIGHT FIXTURE
- 4 PIPE GUARD WITH RED SLEEVE
- 5 MFG. WHITE EXTERIOR INSULATED FINISH - PAINT WHITE
- 6 PAINT MAN DOOR RED & METAL FRAMES BLACK
- 7 DO NOT PAINT OVERHEAD DOOR PAINT ANGLES BLACK
- 8 EXPANSION JOINT
- 9 ALUMINUM STOREFRONT - RED KYNAR FINISH
- 10 GLASS AND ALUMINUM DOORS - CLEAR ANODIZED FINISH
- 11 FRONT WALL SIGN - 42" CHANNEL Rstrp
- 12 RIGHT SIDE WALL SIGN - NOT USED
- 13 TOILET WALL VENTS PAINT TO MATCH WALL
- 14 STORE ADDRESS - 6" WHITE REFLECTIVE NUMBERS
- 15 PAINT GUTTER AND DOWNSPOUTS TO MATCH BACKGROUND WALL COLOR.
- 16 BOND BEAM AT ROOF LINE
- 17 LEFT SIDE WALL SIGN - 42" CHANNEL Nstrp
- 18 CORRUGATED COLUMN PAINT RED

1/8" = 1'-0" AWN01N
2 ELEVATION KEY NOTES

NOTE: CENTER ALL WALL SIGNAGE VERTICALLY ON THE PAINTED ORANGE STRIPE OR THE TOP TWO BRICK SOLDIER COURSES. PAINT ORANGE STRIPE TO WITHIN 2' OF WALL SIGN. DO NOT PAINT ORANGE STRIPE BEHIND SIGN. CONTINUE ORANGE STRIPE ON E.I.F.S. ABOVE STOREFRONT.

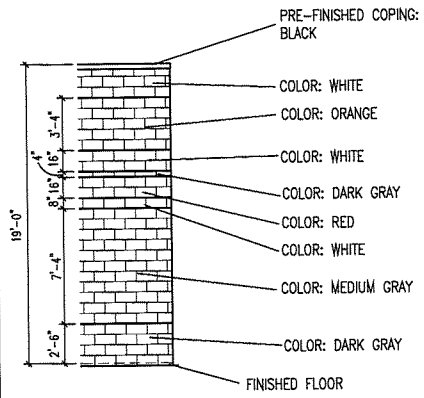

1/8" = 1'-0" AWE01
3 EXTERIOR WALL COLOR SCHEME

- GENERAL NOTES:
1. REFER TO SECTION 09900 OF THE SPECIFICATIONS FOR PAINT AND EXTERIOR COATINGS. ALL COLORS ARE BY SHERWIN-WILLIAMS PAINT COMPANY.
 2. PAINT RESTROOM WALL VENTS TO MATCH THE ADJACENT WALL COLOR.
 3. SEALANT AT EXPANSION JOINTS TO MATCH ADJACENT WALL COLOR.
 4. ALL MASONRY JOINTS TO BE CONCAVE TOOLED.

4 GENERAL NOTES

- SIGNAGE NOTES:
1. AUTOZONE'S SIGN VENDOR WILL FURNISH AND INSTALL ALL SIGNS UNLESS OTHERWISE SPECIFICALLY NOTED ON THE DRAWINGS. WALL SIGNS TO BE INSTALLED ON SURFACES THAT ARE FURNISHED AND PREPARED BY GENERAL CONTRACTOR.
 2. SIGN INSTALLER SHALL OBTAIN SIGN PERMITS AND INSTALL ALL FREESTANDING SIGNS AND THEIR FOUNDATIONS UNLESS NOTED OTHERWISE. GENERAL CONTRACTOR SHALL INSURE SIGN LOCATION IS TO GRADE AND SHALL MARK WHERE SIGN IS TO BE LOCATED.
 3. GENERAL CONTRACTOR IS RESPONSIBLE FOR INSTALLATION OF PRIMARY ELECTRICAL, AND FINAL ELECTRICAL HOOK-UP. SEE "SN" SHEETS FOR ADDITIONAL INFORMATION.
 4. SEE SHEET E3 FOR LOCATIONS OF J-BOXES TERMINATING EACH WALL SIGN CIRCUIT.

3/32" = 1'-0" AWN02
5 SIGNAGE NOTES - BUILDING

J.B.H. = JOIST BEARING HEIGHT

REVISIONS			
REV	DATE	DESCRIPTION	BY
1	REV1		
2	REV2		
3	REV3		
4	REV4		
5	REV5		
6	REV6		


AutoZone Store No. 6747
6424 BALTIMORE NATIONAL PIKE
CATONSVILLE MD 21228
EXTERIOR ELEVATIONS AND NOTES

Architect: Lew Ellis
123 South Front Street
Memphis, Tennessee 38103
TEL: 901-495-8707 FAX: (901) 495-8969
For Bidding & Contractor Information Contact:
McGraw - Hill Construction Tel. 615-884-1017
www.construction.com


02/14/17
7N2-R
A-2

44RS FACE LIT CHANNEL LETTERS w/ STRIPES (Qty 1) AZ1CL44-466-5LINT
AZ1CL44-466-5LEXT

SQUARE FOOTAGE: 142

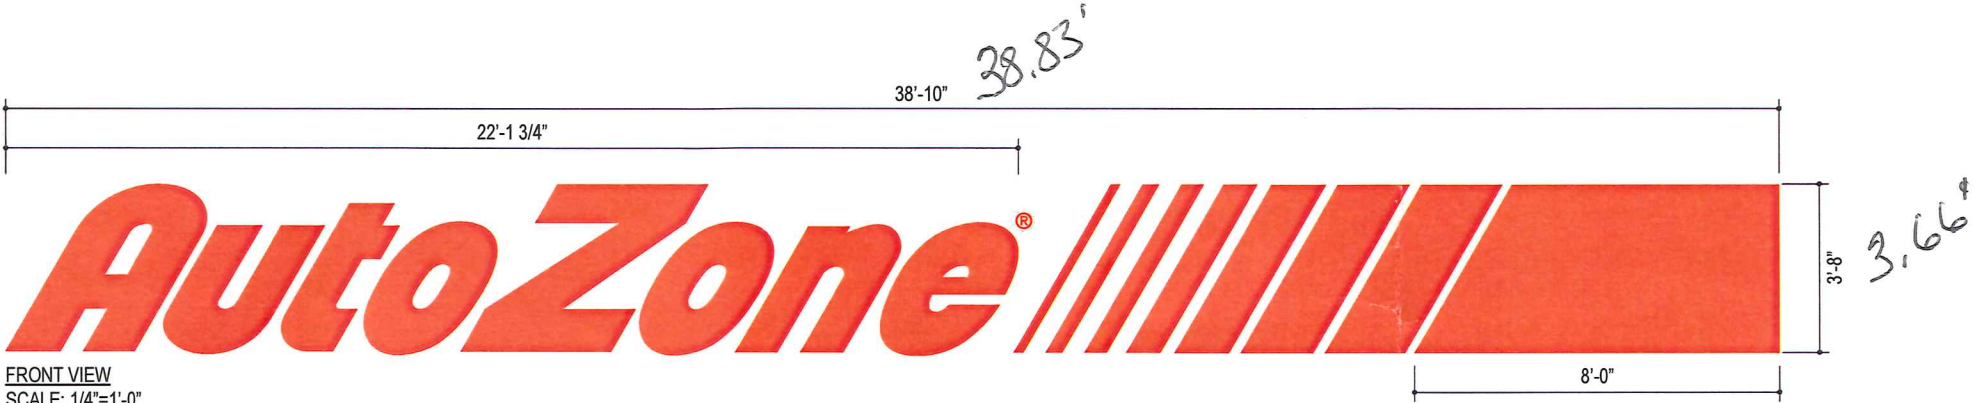

FRONT VIEW
SCALE: 1/4"=1'-0"

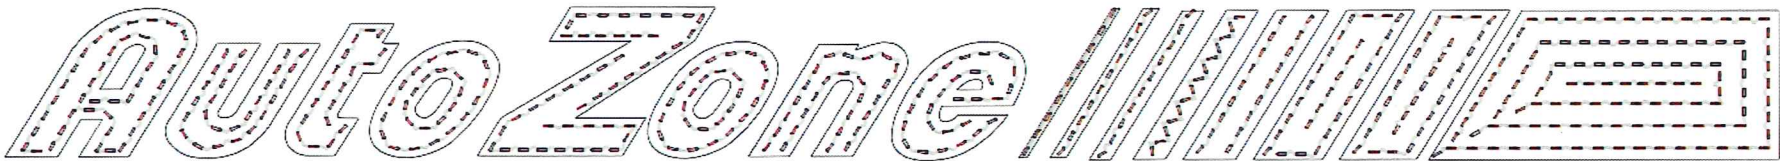


LED LAYOUT
SCALE: NTS

SPECIFICATIONS

- 3/16" THK PIGMENTED PLEXIGLAS RED 2662 AUTOZONE LETTERS
- AUTOZONE LETTERS INTERNALLY ILLUMINATED w/ GE TETRA MAX RED LED
- 3/16" THK PIGMENTED PLEXIGLAS ORANGE 2119 AUTOZONE STRIPES
- AUTOZONE STRIPES INTERNALLY ILLUMINATED w/ GE TETRA MAX ORANGE LED
- 5" PRE-FINISHED .040 BLACK/WHITE ALUMINUM RETURNS LETTER LOCKED/STAPLED TO BACK AND CAULKED / INSIDE OF LETTERS AND STRIPES TO BE WHITE
- 1" GLOSS BLACK JEWELITE TRIM FASTENED TO LETTERS & STRIPES w/ MINIMUM #8 SHEET METAL SCREWS PAINTED P-8 / SPACING SHALL NOT EXCEED 18" / NO FEWER THAN FOUR (4) SCREWS PER FACE
- PRE-FINISHED .063 BLACK/WHITE ALUMINUM BACKS LETTER LOCKED/STAPLED TO RETURN AND CAULKED / INSIDE OF LETTERS AND STRIPES TO BE WHITE
- WHITE ALUMINUM TAB w/ @ VINYL APPLIED FIRST SURFACE V-3
- AUTOZONE REQUIRED MOUNTING HARDWARE: TOGGLE BOLTS-EIFS WALLS OR MASONRY LAGS-CMU/MASONRY WALLS / JONES SIGN WILL SUPPLY THIS HARDWARE (REFER TO WALL SYSTEMS w/ APPROVED FASTENERS CHART)
- 1/2" FLEXIBLE CONDUIT / GREEN FIELD
- 1/4" DIA WEEP HOLES
- 120V - 20 AMP PRIMARY ELECTRICAL CONNECTIONS / TO BE MADE BY LICENSED ELECTRICAL CONTRACTORS
- UL APPROVED ELECTRICAL SHUT OFF SWITCH
- TETRA POWER SUPPLY MOUNTED TO BOTTOM OF TRANSFORMER BOX
- INTERIOR RACEWAY AS NEEDED: 4" x 5"H x .063 WHT/WHT ALUMINUM BREAKFORMED INTERIOR TRANSFORMER BOX w/ REMOVABLE FACE / PAINTED P-7

COLORS/FINISHES

- | | |
|-----|---|
| P-7 | SW 6091 RELIABLE WHITE |
| P-8 | GLOSS BLACK |
| V-3 | 3M 3630-143 POPPY RED TRANSLUCENT VINYL |

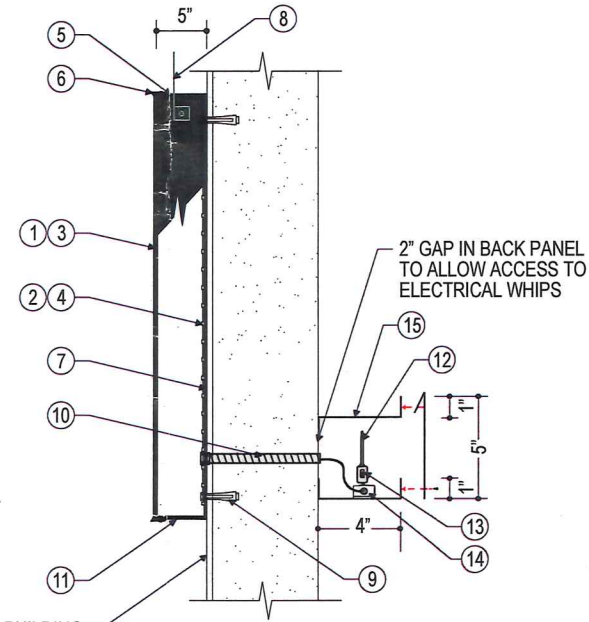

SECTION DETAIL
SCALE: NTS



THIS SIGN IS INTENDED TO BE INSTALLED IN ACCORDANCE WITH THE REQUIREMENTS OF ARTICLE 600 OF THE NATIONAL ELECTRIC CODE AND/OR OTHER APPLICABLE LOCAL CODES. THIS INCLUDES PROPER GROUNDING AND BONDING OF THE SIGN.

MATERIAL BREAKDOWN		
GEMXPO-1	Modules	P/S
S1	9.0	1
S2	10.0	
S3	10.0	
S4	14.0	
S5	18.0	
S6	28.0	
S7	29.0	
S8	111.0	1
GEMXRD-1	Modules	P/S
A	41.0	1
U	27.0	
T	18.0	1
O	26.0	
Z	44.0	1
O	26.0	
N	27.0	
E	27.0	

MATERIAL LIST			
LED Module	GEMXPO-1	229 Mod	115 Ft
	GEMXRD-1	236 Mod	118 Ft
Power Supply	GEPS12-60U-NA		5 Ea
Supply Wire	9409		185 Ft
Choose one wire connector	192160005		54 Ea
	191600041		54 Ea
End Caps	191600041		34 Ea



NIGHT VIEW
SCALE: NTS

WALL SYSTEMS	APPROVED FASTENER	
WOOD, CONCRETE BLOCK OR EIFS	3/8" THREADED ROD THRU-BOLT w/ NUT & WASHER	
METAL OR EIFS	3/8" THREADED ROD THRU-BOLT w/ TOGGLE ANCHOR	
CONCRETE, MASONRY AND BRICK - EMBED A MINIMUM OF 3"	3/8" DIA. LAG w/ 3/8" SHIELD & WASHER	
TILT-UP CMU - EMBED A MINIMUM OF 3"	3/8" DIA RED HEAD LARGE DIAMETER TAPCON FASTENER	

*FOR ALL OTHER WALL CONDITIONS NOT LISTED ON THIS APPROVED FASTENER SCHEDULE, INSTALLER IS TO DETERMINE A SUITABLE METHOD OF ATTACHMENT FOR SIGNAGE AND OBTAIN APPROVAL FROM IMAGE NATIONAL SIGNS.

*IF INSTALLER IS UNSURE OF A METHOD, IMAGE NATIONAL SIGNS MUST BE CONSULTED. FOR ALL ATTACHMENT METHODS, INSTALLER MUST ADHERE TO GUIDELINES ON USE AND SITE PREPARATION RECOMMENDED BY FASTENER MANUFACTURER.

JONES SIGN
Your Vision. Accomplished.
WWW.JONESSIGN.COM

JOB #: 000000-R0

DATE: 00.00.0000

DESIGNER: Jeneé Sotka

SALES REP: XXX

PROJ MGR: Jamie De Vos

REV.	DATE	BY	DESCRIPTION
1	00.00.00	XX	XXXX
2	00.00.00	XX	XXXX
3	00.00.00	XX	XXXX
4	00.00.00	XX	XXXX
5	00.00.00	XX	XXXX
6	00.00.00	XX	XXXX
7	00.00.00	XX	XXXX
8	00.00.00	XX	XXXX
9	00.00.00	XX	XXXX
10	00.00.00	XX	XXXX

CLIENT APPROVAL

DATE

LANDLORD APPROVAL

DATE

QC



Site #

CITY, STATE ZIP

DESIGN PHASE: CONCEPTUAL


SHEET NUMBER

1.0

42NS FACE LIT CHANNEL LETTERS w/o STRIPES (Qty 1)


AZ1CL42-254-5LINT
AZ1CL42-254-5LEXT

SQUARE FOOTAGE: 74

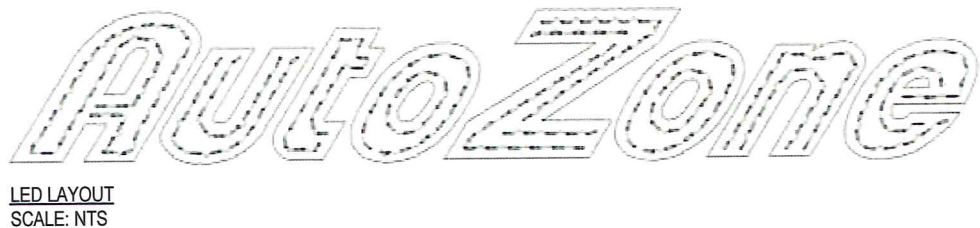

- SPECIFICATIONS**
- 3/16" THK PIGMENTED PLEXIGLAS RED 2662 AUTOZONE LETTERS
 - AUTOZONE LETTERS INTERNALLY ILLUMINATED w/ GE TETRA MAX RED LED
 - 5" PRE-FINISHED .040 BLACK/WHITE ALUMINUM RETURNS LETTER LOCKED/STAPLED TO BACK AND CAULKED / INSIDE OF LETTERS TO BE WHITE
 - 1" GLOSS BLACK JEWELITE TRIM FASTENED TO LETTERS w/ MINIMUM #8 SHEET METAL SCREWS PAINTED P-8 / SPACING SHALL NOT EXCEED 18" / NO FEWER THAN FOUR (4) SCREWS PER FACE
 - PRE-FINISHED .063 BLACK/WHITE ALUMINUM BACKS LETTER LOCKED/STAPLED TO RETURN AND CAULKED / INSIDE OF LETTERS TO BE WHITE
 - WHITE ALUMINUM TAB w/ @ VINYL APPLIED FIRST SURFACE V-3
 - AUTOZONE REQUIRED MOUNTING HARDWARE: TOGGLE BOLTS-EIFS WALLS OR MASONRY LAGS-CMU/MASONRY WALLS / JONES SIGN WILL SUPPLY THIS HARDWARE (REFER TO WALL SYSTEMS w/ APPROVED FASTENERS CHART)
 - 1/2" FLEXIBLE CONDUIT / GREEN FIELD
 - 1/4" DIA WEEP HOLES
 - 120V - 20 AMP PRIMARY ELECTRICAL CONNECTIONS / TO BE MADE BY LICENSED ELECTRICAL CONTRACTORS
 - UL APPROVED ELECTRICAL SHUT OFF SWITCH
 - TETRA POWER SUPPLY MOUNTED TO BOTTOM OF TRANSFORMER BOX
 - INTERIOR RACEWAY AS NEEDED: 4" x 5"H x .063 WHT/WHT ALUMINUM BREAKFORMED INTERIOR TRANSFORMER BOX w/ REMOVABLE FACE / PAINTED P-7

COLORS/FINISHES		
	P-7	SW 6091 RELIABLE WHITE
	P-8	GLOSS BLACK
	V-3	3M 3630-143 POPPY RED TRANSLUCENT VINYL

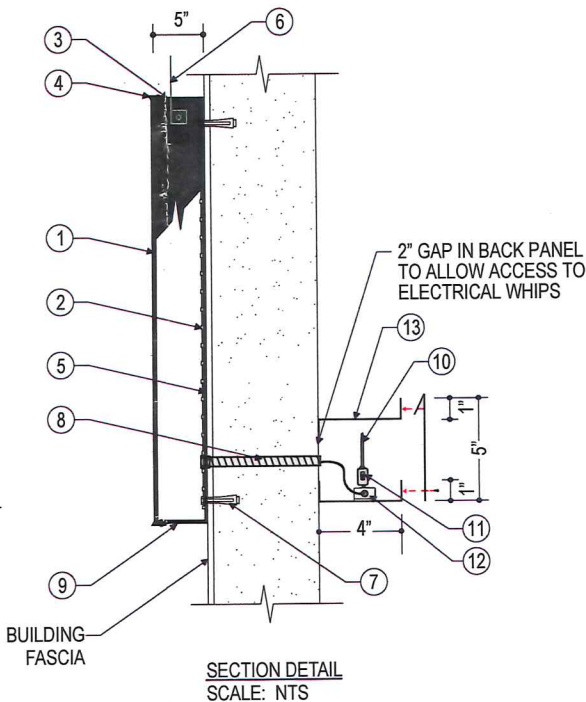

NIGHT VIEW
SCALE: NTS



MATERIAL LIST				MATERIAL BREAKDOWN		
LED Module	GEMXRD-1	221 Mod	111 Ft	GEMXRD-1	Modules	P/S
				A	39.0	1
Power Supply	GEPS12-60U-NA	2 Ea		U	25.0	
				T	17.0	
Supply Wire	9409	155 Ft		O	24.0	1
Choose one wire connector	192160005	46 Ea		Z	40.0	
	191600041	46 Ea		O	24.0	
End Caps	191600041	30 Ea		N	26.0	
				E	26.0	

WALL SYSTEMS	APPROVED FASTENER	
WOOD, CONCRETE BLOCK OR EIFS	3/8" THREADED ROD THRU-BOLT w/ NUT & WASHER	
METAL OR EIFS	3/8" THREADED ROD THRU-BOLT w/ TOGGLE ANCHOR	
CONCRETE, MASONRY AND BRICK - EMBED A MINIMUM OF 3"	3/8" DIA. LAG w/ 3/8" SHIELD & WASHER	
TILT-UP CMU - EMBED A MINIMUM OF 3"	3/8" DIA RED HEAD LARGE DIAMETER TAPCON FASTENER	

*FOR ALL OTHER WALL CONDITIONS NOT LISTED ON THIS APPROVED FASTENER SCHEDULE, INSTALLER IS TO DETERMINE A SUITABLE METHOD OF ATTACHMENT FOR SIGNAGE AND OBTAIN APPROVAL FROM IMAGE NATIONAL SIGNS.

*IF INSTALLER IS UNSURE OF A METHOD, IMAGE NATIONAL SIGNS MUST BE CONSULTED. FOR ALL ATTACHMENT METHODS, INSTALLER MUST ADHERE TO GUIDELINES ON USE AND SITE PREPARATION RECOMMENDED BY FASTENER MANUFACTURER.

NOTES

- ALL VISIBLE SCREW HEADS & POP RIVETS PAINTED P-8

JONES SIGN Your Vision. Accomplished. WWW.JONESSIGN.COM	JOB #: 000000-R0 DATE: 00.00.0000 DESIGNER: Jeneé Sotka SALES REP: XXX PROJ MGR: Jamie De Vos	REV.	DATE	BY	DESCRIPTION	CLIENT APPROVAL	DATE	AutoZone	Site #	1.0
1	00.00.00	JK	10000				CITY, STATE ZIP			
2	00.00.00	JK	10000				DESIGN PHASE: CONCEPTUAL			
3	00.00.00	JK	10000							
4	00.00.00	JK	10000							
5	00.00.00	JK	10000							
6	00.00.00	JK	10000							
7	00.00.00	JK	10000							
8	00.00.00	JK	10000							
9	00.00.00	JK	10000							
10	00.00.00	JK	10000							

This is an original, unpublished drawing by Jones Sign Co., Inc. It is for your personal use in conjunction with a project being planned for you by JONES SIGN. It is not to be shown to anyone outside of your organization, nor is it to be used, reproduced, copied or exhibited in any fashion. Use of this design or the salient elements of this design in any sign done by any other company, without the express written permission of JONES SIGN, is forbidden by law and carries a civil forfeiture of up to 25% of the purchase price of the sign. JONES SIGN will endeavor to closely match colors, including PMS, where specified. We cannot guarantee exact matches due to varying compatibility of surface materials and paints used. All sizes and dimensions are illustrated for client's conception of project and are not to be understood as being exact size or exact scale.