



BALTIMORE COUNTY
DEPARTMENT OF PERMITS, APPROVALS & INSPECTIONS
111 WEST CHESAPEAKE AVENUE
TOWSON, MD 21204
410-887-3391

SIGN USE PERMIT

Permit Fees are Non-Refundable; Make Check Payable to "Baltimore County, Maryland"

PROPERTY ADDRESS 8700 Belair Rd. Baltimore MD ZIP CODE 21236
BUSINESS NAME Wendy's ZONING BL
OWNER'S NAME Silver Bell Associates PHONE NO. 410-529-1994 HISTORIC DISTRICT ☐ Yes ☒ No
MAILING ADDRESS 60 West. St. # 204 Annapolis, MD 21401
APPLICANT/OWNER'S AGENT Ken Padgett PHONE NO. 301-370-2124
SIGN COMPANY NAME Allen Industries PHONE NO. 336-668-2791
TYPE OF SIGN: ☐ Window Sign TAX ACCOUNT NO. 200 / 000 / 1843

☐ Temporary- Including Real Estate/Construction/Event Temporary Signs in the Last Year: ☐ Yes ☐ No

☒ Permanent ☐ Changeable Copy ☒ Wall ☐ Face Change Only ☐ Non-Illuminated

☐ Freestanding ☐ Pylon ☐ Monument ☒ Illuminated (separate electrical permit required)

Size: _____ feet x _____ feet = _____ square feet Height: _____ feet (freestanding signs)

Property Line/Street Right-of-Way Setbacks: front _____, sides _____ and _____, and rear _____.

NOTE: A construction plan, drawn to scale and clearly showing that all requirements have been met, must be attached; a site plan also must be attached for freestanding signs.

Table of Sign Regulations: 450.4. Attachment 1, 1.- An Electronic Changeable Copy Sign may only have a maximum Frequency of one instantaneous message change per 15 second cycle.

450.6.B.3 Changeable copy signs must operate at a constant intensity and not give the appearance of movement by flashing, blinking, strobing, scrolling, oscillating, or alternating lights.

PROHIBITIONS: including roof signs (Sections 450.5.B.7 and 450.6.A, Baltimore County Zoning Regulations):

1. Signs cannot impair motorist's clear view of traffic or government signs. All signs are subject to Section 102.5, BCZR.
2. Signs cannot imitate or resemble government signs, except for private traffic control and notice signs.
3. Signs cannot be placed in or project into or above street right of way or governmental property.
4. Sign or framework cannot obstruct window or opening for light and air or access to building, fire hydrant, or stand pipe.
5. Vehicle cannot be parked for the purpose of displaying an attached sign.
6. Except for flags exempted, flags, pennants, ribbons, streamers, tethered balloons, laser projections, and similar objects are prohibited.
7. Portable signs are prohibited, except for A-frame and sandwich board signs issued a use permit in B.M. - C.T. zones.
8. There can be no display or simulation of moving parts or message, except for an outdoor advertising sign with tri-vision, a changeable copy sign, or a thermometer, barometer, weather vane, barber pole, or clock.
9. No sign may emit sound

Work Description (including number of signs, special conditions, materials, locations and size):

Install 3 wall mounted signs
② 3.00 x 10.70 = 32.13 # each
① 4.31 x 15.58 = 67.14

CORNER LOT ☐

OWNER/AGENT CERTIFICATION

I solemnly affirm under the penalties of perjury and upon personal knowledge that the contents of the above are true and further agree to locate the proposed sign such that it will not violate Baltimore County laws and regulations.

Ken Padgett
Signature

10/22/18
Date

Ken Padgett.
Print/Type Name

☐ Require Planning Signature _____ Date _____

Copies: White-Office; Yellow- Applicant (keep this Copy for your permanent records)
REV 10/14

Authority under Section 500.4, BCZR **PAI Approval** (SIGN ONLY)

A-TSM AC 10/25/18
Signature Initials Date

UP-2018-0006-52
B
A 785683
The applicant is authorized to affirm that there are no current violations at this site pursuant to Section 112.7 BCC
Initials KP.



Permits, Approvals & Inspections

111 W. Chesapeake Avenue
Towson, MD 21204

Report Generated On:
10/25/2018

Permit Processing Commerical Permit & Development Report

Page 1 of 1

Property Information

Tax Account Number: 2000001843

Election District: 11

Owner Name(s): SILVER BELL ASSOCIATES

PDM #: 11-0427

Address: C/O PARAGON COMM PROP MGT LLC 60 WEST STREET STE 204
ANNAPOLIS, MD 21401.

Zoning District(s):


Premise Address: 8738 BELAIR RD

Elevation Range: 222ft - 250ft

Affected Overlays	Instructions: Begin review process with Zoning Review, Room 111.	New Com Bldg	Interior Alts.	Add / Ext. Alts.	Piers/Pilings	Grading/SW	Tanks	Ret. Walls/Bulk	Razing	Chg. of Occup.	Tower Antenna	Signs	Elect. & Plumb	Agency Acknowledgment
Contact Agency	Potential Overlay Issues													Initial & Date
	Growth Tier 1: Served by public sewer and inside URDL													
DEPS-Sed. Control Jefferson Building 4th Floor Phone: 410-887-3226	Note: All Razing Permits must be sent to Sediment Control for review.													
PAI-Public Services County Office Building Room 119 Phone: 410-887-3751	Note: All permits for Grading, New Buildings & Building Additions must be sent to Public Services.													
Zoning Review County Office Building Room 111 Phone: 410-887-3391	Zoning Cases: R-1963-0102; R-1975-0218; 1987-0164-A; 2012-0285-A; 1990-0246-X; 1994-0025-A; 1994-0079-A; 1954-3099-X	X		X	X	X	X				X	X	X	<i>R 10/25/18</i> <i>AT</i>




Left Side Elevation
Scale: 1/8"=1'-0"

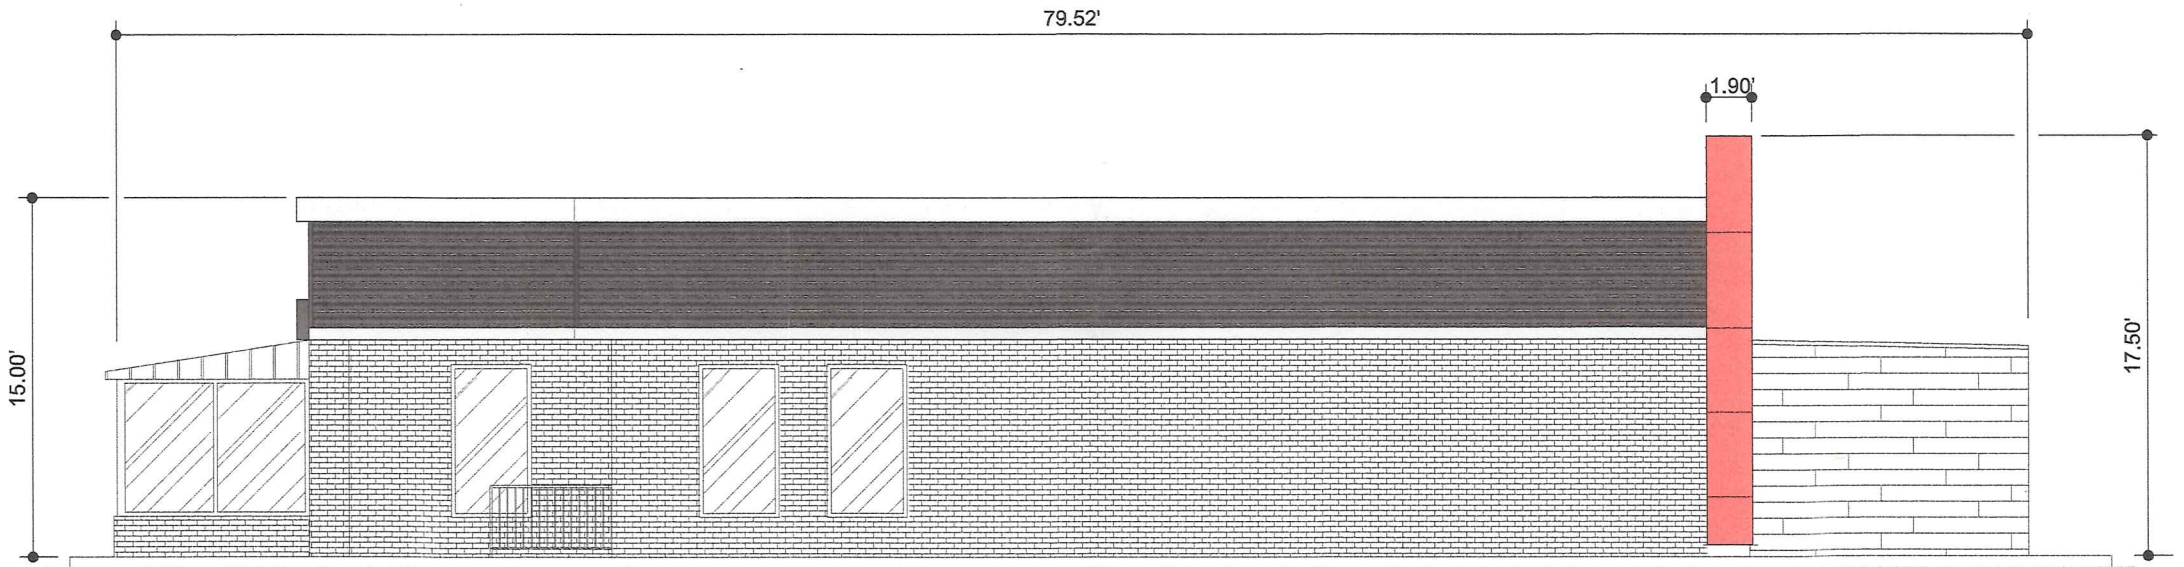

Right Side Elevation
Scale: 1/8"=1'-0"

COLOR SPECIFICATIONS

 -  Alcoa Reynobond Prefinished Colorweld 500 Brite Red RB4CW5BR -or- Alucobond PE PVDF-3 Red Fire Cool, Gloss Level 30
-  Azko Nobel "Brushed Silver"
-  Alcoa Reynolux "Classic Bronze"



Client Review Status

Allen Industries, Inc. requires that an " ☐ Approved" drawing be obtained from the client prior to any production release or production release revision.

☐ Approved ☐ Approved as Noted ☐ Revise & Resubmit

Name _____
Title _____ Date _____

Copyright © 2016 Allen Industries, Inc.


This is an original, unpublished drawing, created by Allen Industries, Inc. This drawing is submitted to you in confidence for your use solely in connection with the project being planned for you by Allen Industries, Inc. and is not to be shown to anyone outside your organization, nor used, reproduced, copied or exhibited in any fashion whatsoever. The designs shown on the drawing (except for any registered trademarks that may belong to a client of Allen Industries, Inc.) remain the property of Allen Industries, Inc.

10/4/18	Issue Date
10/18/18	1 Adjust # of signs per elevation
-	2 -
-	3 -
-	4 -

Client	Wendys - NPC 6552
	8700 Belair Rd.
	Nottingham, MD 21236
File	WEN.6552 Nottingham, MD Refresh Sign10-04-18
Sales	House Design WG PM LR




888-294-2007
www.allenindustries.com

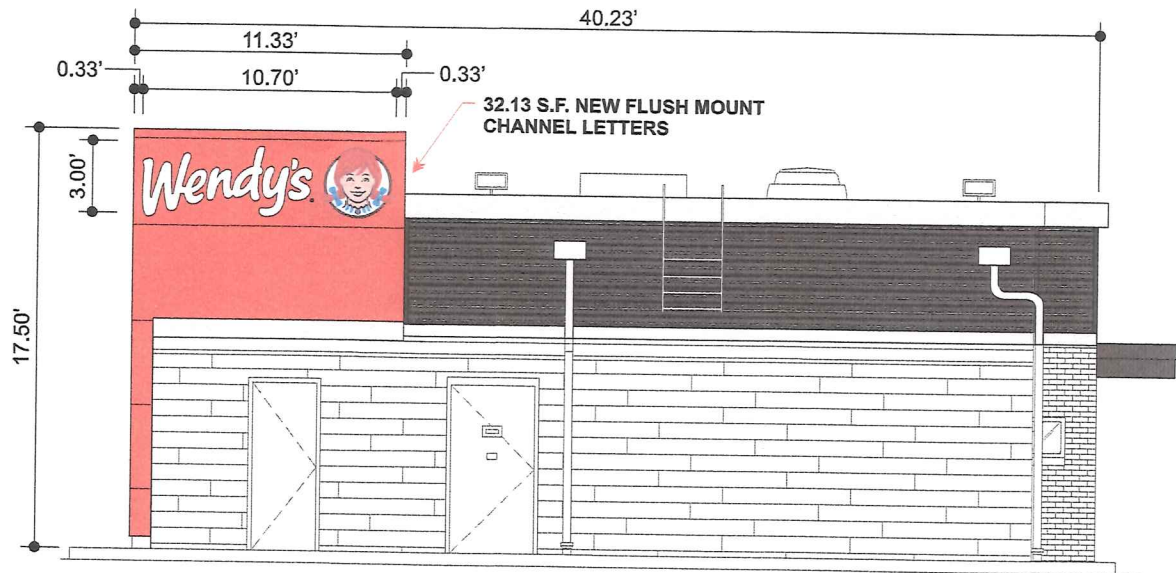

Rear Elevation

Scale: 1/8"=1'-0"

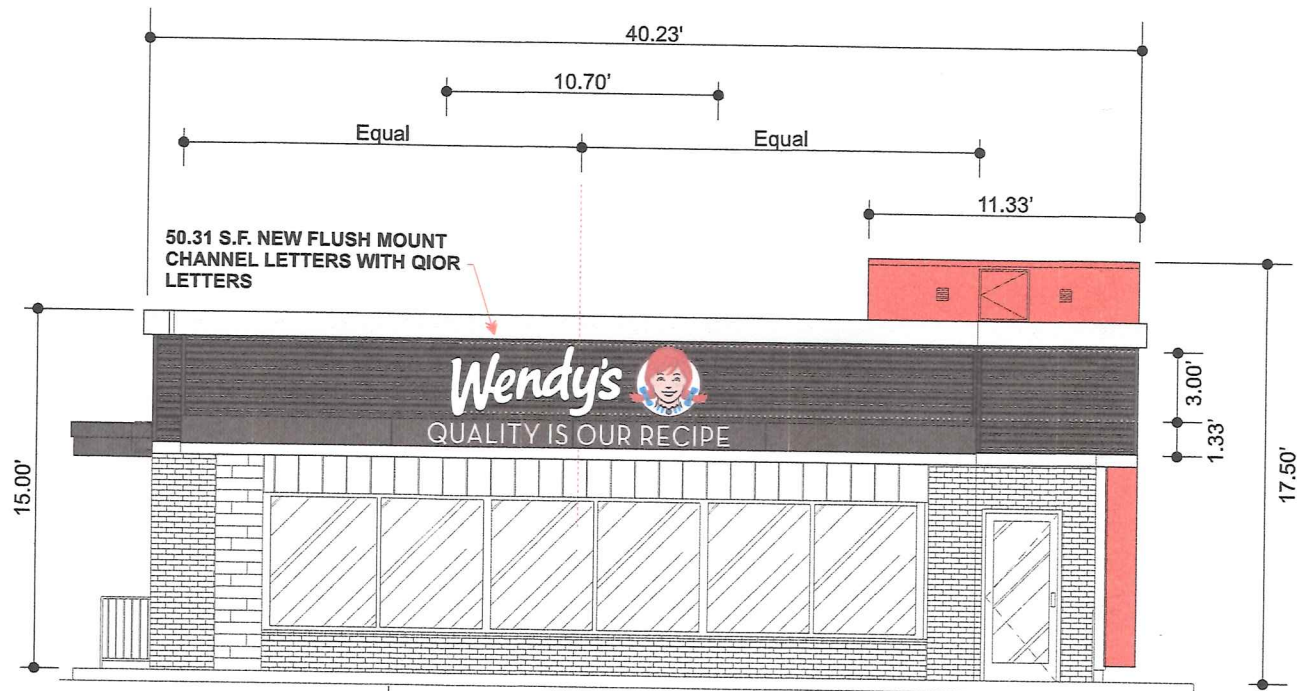

Front Elevation

Scale: 1/8"=1'-0"

COLOR SPECIFICATIONS

- Alcoa Reynobond Prefinished Colorweld 500 Brite Red RB4CW5BR -or- Alucobond PE PVDF-3 Red Fire Cool, Gloss Level 30
- Azko Nobel "Brushed Silver"
- Alcoa Reynolux "Classic Bronze"



Client Review Status

Allen Industries, Inc. requires that an "Approved" drawing be obtained from the client prior to any production release or production release revision.

☐ Approved ☐ Approved as Noted ☐ Revise & Resubmit

Name _____ Date _____

Copyright © 2016 Allen Industries, Inc.



This is an original, unpublished drawing, created by Allen Industries, Inc. This drawing is submitted to you in confidence for your use solely in connection with the project being planned for you by Allen Industries, Inc. and is not to be shown to anyone outside your organization, nor used, reproduced, copied or exhibited in any fashion whatsoever. The designs shown on the drawing (except for any registered trademarks that may belong to a client of Allen Industries, Inc.) remain the property of Allen Industries, Inc.

10/4/18	Issue Date
10/18/18	Adjust # of signs per elevation
-	2 -
-	3 -
-	4 -

Client	Wendys - NPC 6552
	8700 Belair Rd.
	Nottingham, MD 21236
File	WEN.6552 Nottingham, MD Refresh Sign10-04-18
Sales	House Design WG PM LR



888-294-2007
www.allenindustries.com

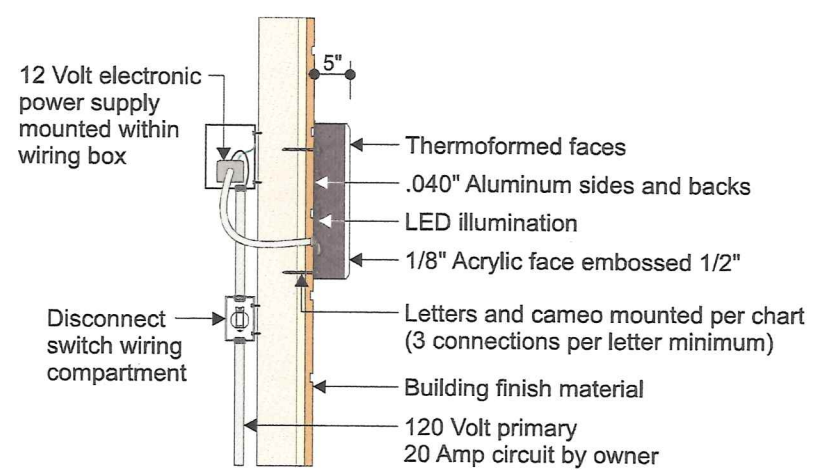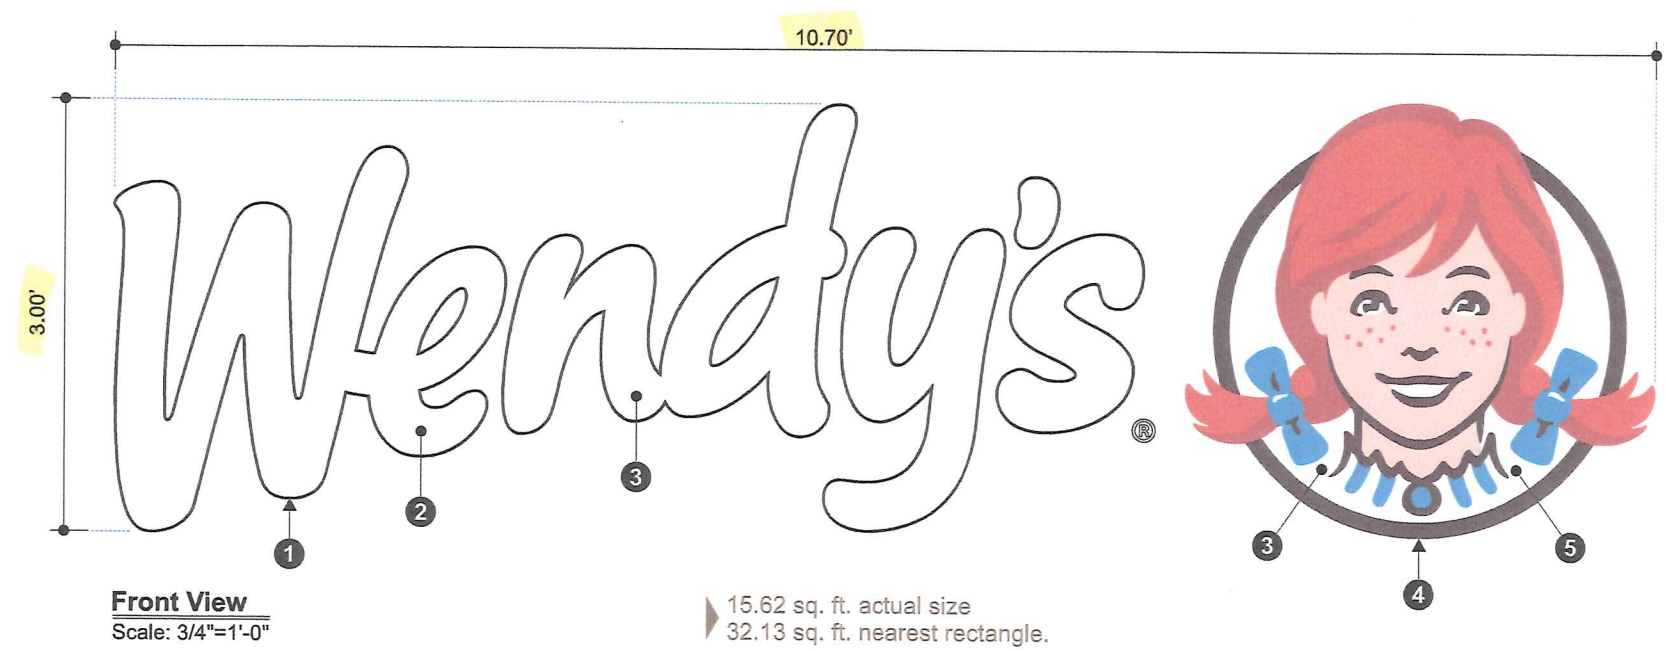

- MATERIALS**
- 1 Letters returns - 4-3/4" deep .040" aluminum.
 - 2 Letters faces - thermoformed white acrylic.
 - 3 Illumination - white LEDs.*
 - 4 Cameo return - 4-3/4" deep .040" aluminum.
 - 5 Cameo face - thermoformed acrylic decorated 2nd surface.
- *Total electrical load = 1.2 amps. Requires 1-20 amp circuit @ 120v/60Hz.

MOUNTING HARDWARE CHART			
	Masonry	Wood	Metal
3/8" Lags with Shields Threaded Rod Thru Wall	●	●	●
3/8" Lags with Shields	●		
3/8" Lag Bolts		●	
3/8" Toggle Bolts			●

- COLORS & FINISHES**
- Brown (PMS 439C - outline)
 - Blue (PMS 299C - bow, shirt, brooch)
 - Flesh (PMS 698C - face, neck)
 - Red (PMS 186C - hair, freckles)
 - Dark Red (PMS 201C - hair outline)
 - White (cameo face, letters)



Client Review Status

Allen Industries, Inc. requires that an " ☐ Approved" drawing be obtained from the client prior to any production release or production release revision.

☐ Approved ☐ Approved as Noted ☐ Revise & Resubmit

Name _____ Date _____

Title _____

Copyright © 2016 Allen Industries, Inc.

This is an original, unpublished drawing, created by Allen Industries, Inc. This drawing is submitted to you in confidence for your use solely in connection with the project being planned for you by Allen Industries, Inc. and is not to be shown to anyone outside your organization, nor used, reproduced, copied or exhibited in any fashion whatsoever. The designs shown on the drawing (except for any registered trademarks that may belong to a client of Allen Industries, Inc.) remain the property of Allen Industries, Inc.

10/4/18	Issue Date
10/18/18	Adjust # of signs per elevation
-	2 -
-	3 -
-	4 -


Client **Wendys - NPC 6552**

8700 Belair Rd.

Nottingham, MD 21236

File **WEN.6552 Nottingham, MD Refresh Sign10-04-18**

Sales **House** Design **WG** PM **LR**

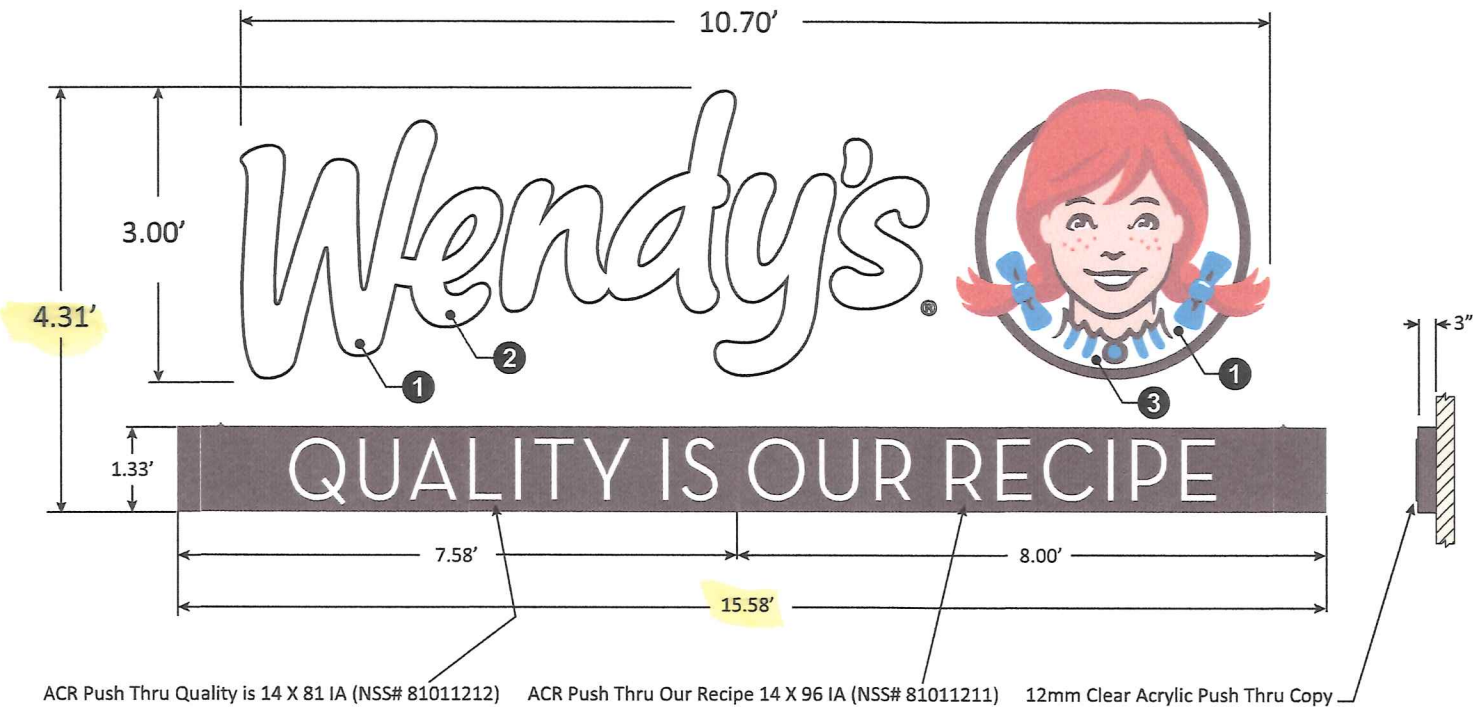

ACR Push Thru Quality is 14 X 81 IA (NSS# 81011212) ACR Push Thru Our Recipe 14 X 96 IA (NSS# 81011211) 12mm Clear Acrylic Push Thru Copy

Quality is Push Thru 14 X 81 IA (NSS# 81010756) Our Recipe Push Thru 14 X 96 IA (NSS# 81010757)

KIT With 10' Nonill Section is: KIT QIOR Push Thru IA (NSS# 90014291)

KIT Without 10' Nonill Section is: KIT QIOR Push Thru 14 X 187 IA (NSS# 90014133)

MATERIALS & SPECS

Actual: 33.80 ft2 | Nearest Rectangle: 50.31 ft2

- 1 Illumination - white LEDs*
- 2 Letter faces - thermoformed white acrylic
- 3 Cameo face - digitally printed second surface thermoformed acrylic
- 4 Letter & Cameo returns - 43/4 deep .040 aluminum

- PMS 186c - hair, freckles
- PMS 201c - hair, outline
- PMS 698c - face, neck
- PMS 299c - bow, shirt, brooch
- PMS 439c - outline
- White

*Total electrical load: 2.4 amps.
Requires (1) 20 amp circuit @ 120V/60Hz (all components UL listed)

7



Client Review Status

Allen Industries, Inc. requires that an "Approved" drawing be obtained from the client prior to any production release or production release revision.

☐ Approved ☐ Approved as Noted ☐ Revise & Resubmit


Name _____
Title _____ Date _____

Copyright © 2016 Allen Industries, Inc.


This is an original, unpublished drawing, created by Allen Industries, Inc. This drawing is submitted to you in confidence for your use solely in connection with the project being planned for you by Allen Industries, Inc. and is not to be shown to anyone outside your organization, nor used, reproduced, copied or exhibited in any fashion whatsoever. The designs shown on the drawing (except for any registered trademarks that may belong to a client of Allen Industries, Inc.) remain the property of Allen Industries, Inc.

10/4/18	Issue Date
10/18/18	Adjust # of signs per elevation
-	2 -
-	3 -
-	4 -

Wendys - NPC 6552			
8700 Belair Rd.			
Nottingham, MD 21236			
WEN.6552 Nottingham, MD Refresh Sign10-04-18			
House Design	WG	PM	LR

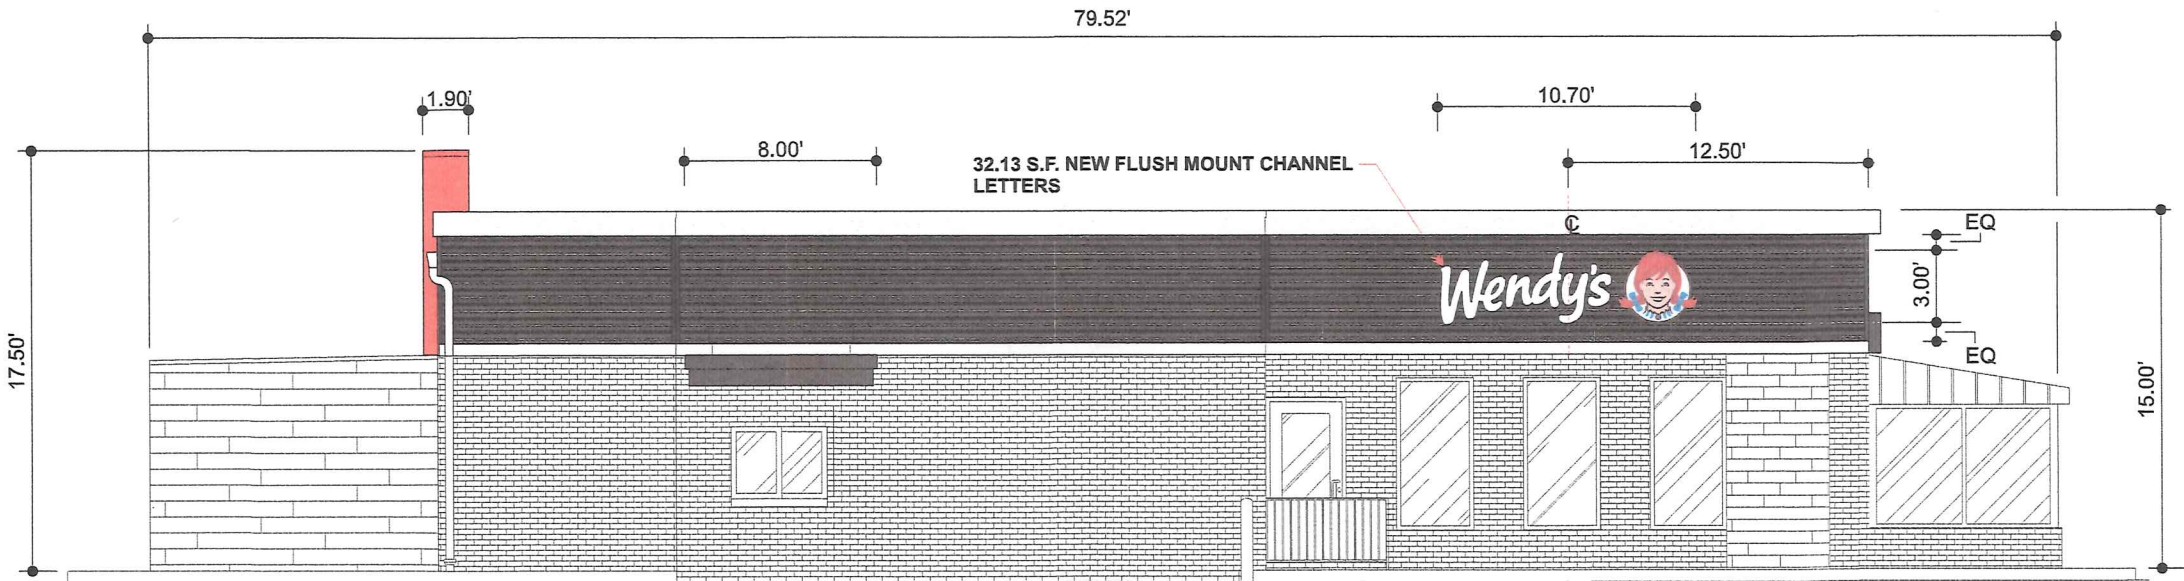

Left Side Elevation
Scale: 1/8"=1'-0"

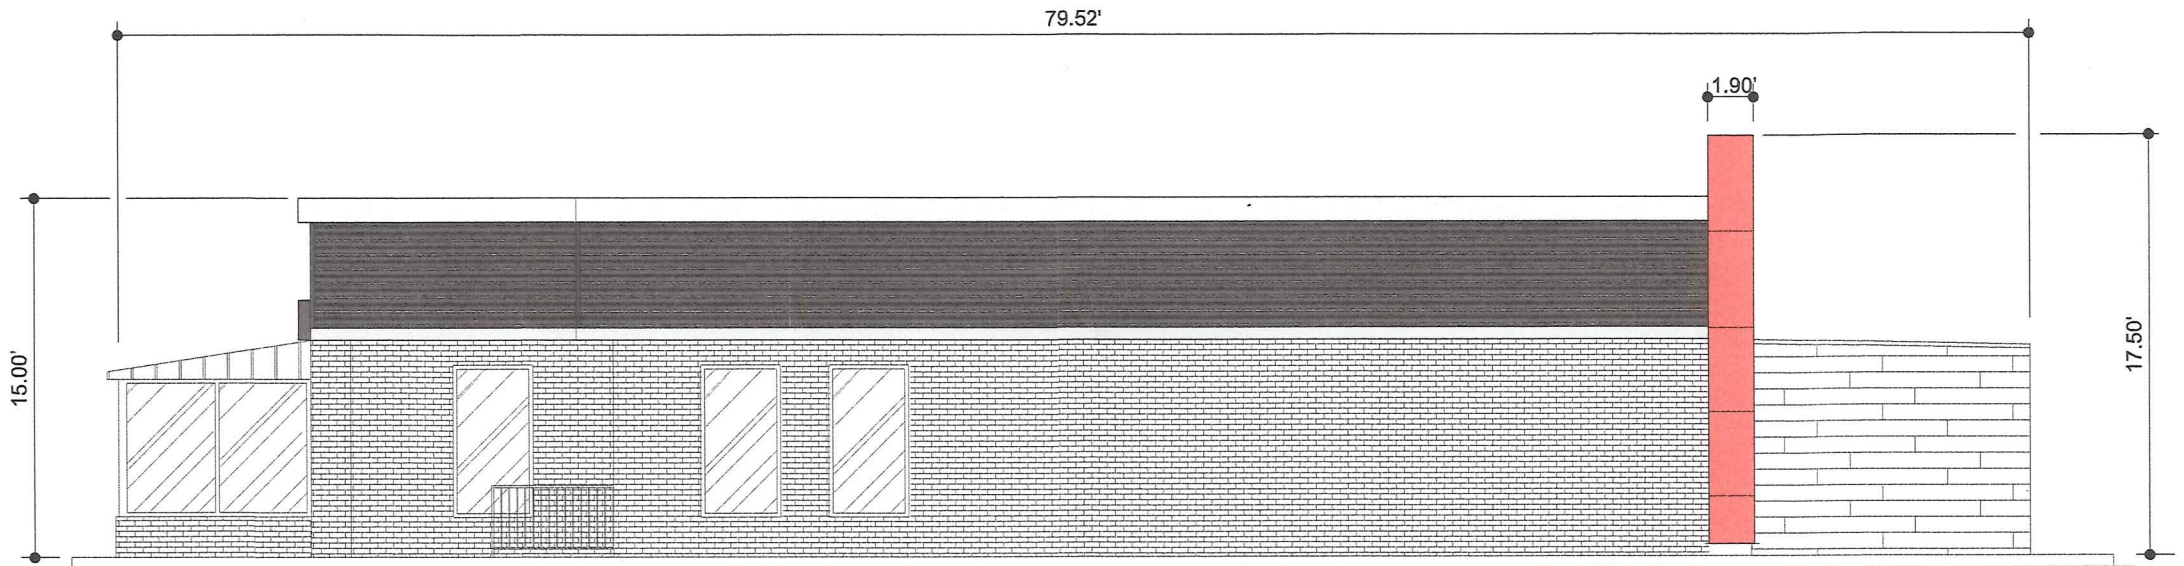

Right Side Elevation
Scale: 1/8"=1'-0"

COLOR SPECIFICATIONS

-  Alcoa Reynobond Prefinished Colorweld 500 Brite Red RB4CW5BR -or- Alucobond PE PVDF-3 Red Fire Cool, Gloss Level 30
-  Azko Nobel "Brushed Silver"
-  Alcoa Reynolux "Classic Bronze"



Client Review Status

Allen Industries, Inc. requires that an " ☐ Approved" drawing be obtained from the client prior to any production release or production release revision.

☐ Approved ☐ Approved as Noted ☐ Revise & Resubmit

Name _____

Title _____ Date _____

Copyright © 2016 Allen Industries, Inc.

This is an original, unpublished drawing, created by Allen Industries, Inc. This drawing is submitted to you in confidence for your use solely in connection with the project being planned for you by Allen Industries, Inc., and is not to be shown to anyone outside your organization, nor used, reproduced, copied or exhibited in any fashion whatsoever. The designs shown on the drawing (except for any registered trademarks that may belong to a client of Allen Industries, Inc.) remain the property of Allen Industries, Inc.

10/4/18	Issue Date
10/18/18	1 Adjust # of signs per elevation
-	2 -
-	3 -
-	4 -

Client **Wendys - NPC 6552**

8700 Belair Rd.

Nottingham, MD 21236


File **WEN.6552 Nottingham, MD_Refresh Sign10-04-18**

Sales **House** Design **WG** PM **LR**




888-294-2007

www.allenindustries.com

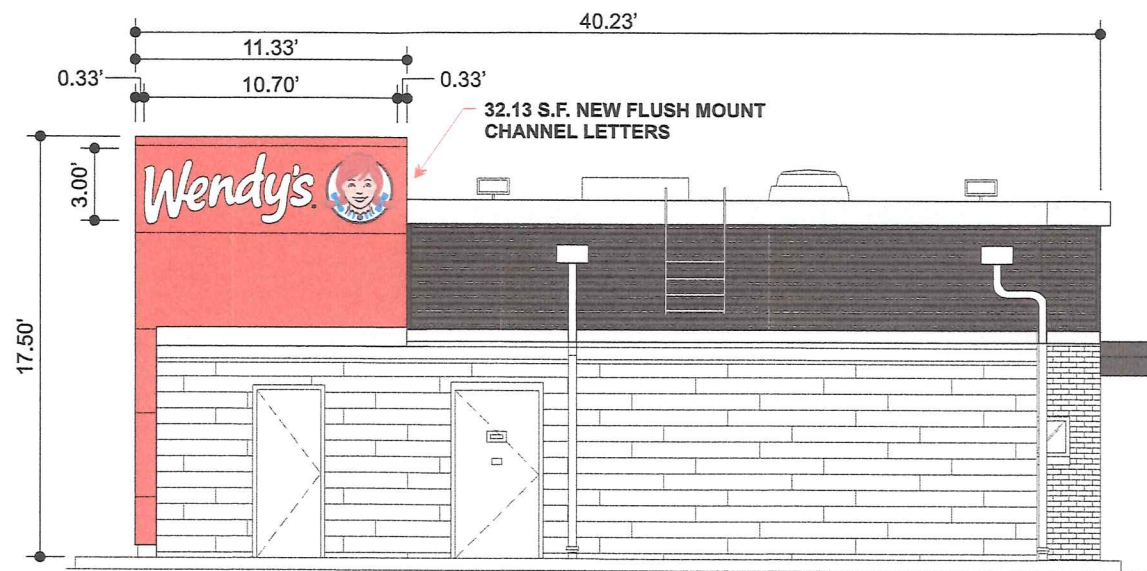

Rear Elevation
Scale: 1/8"=1'-0"

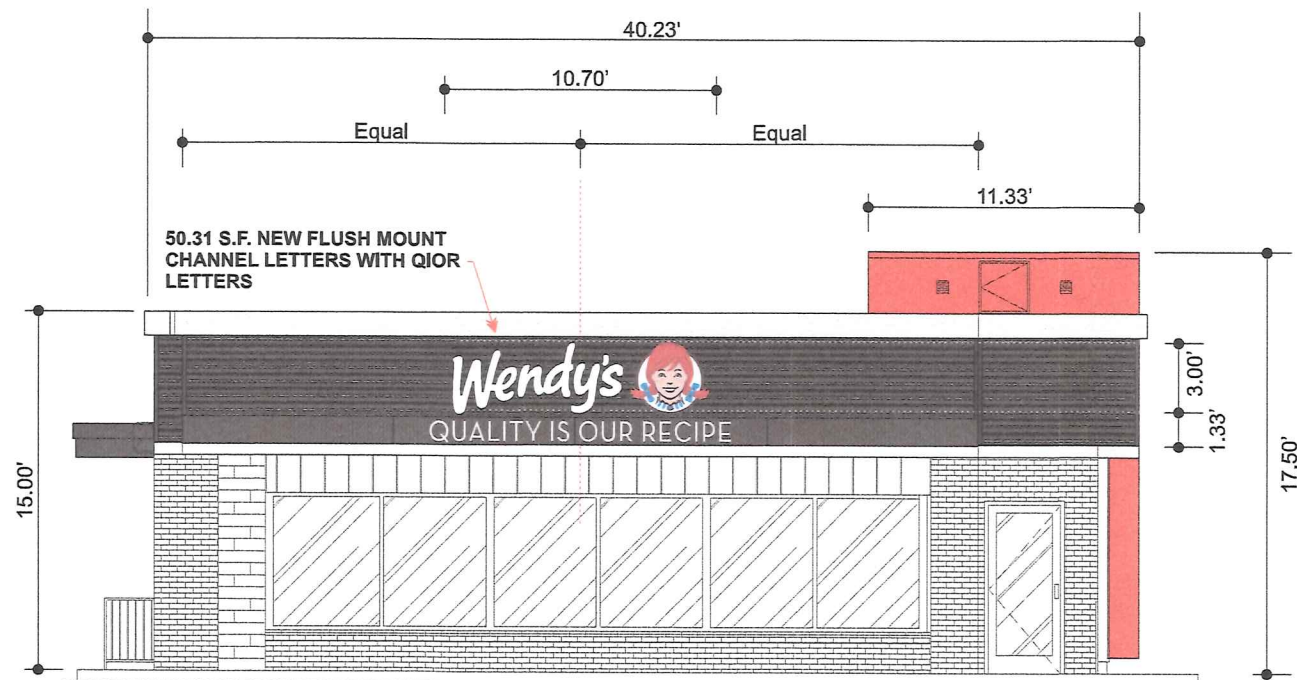

Front Elevation
Scale: 1/8"=1'-0"

COLOR SPECIFICATIONS

- Alcoa Reynobond Prefinished Colorweld 500 Brite Red RB4CW5BR
-or- Alucobond PE PVDF-3 Red Fire Cool, Gloss Level 30
- Azko Nobel "Brushed Silver"
- Alcoa Reynolux "Classic Bronze"



Client Review Status

Allen Industries, Inc. requires that an "Approved" drawing be obtained from the client prior to any production release or production release revision.

☐ Approved ☐ Approved as Noted ☐ Revise & Resubmit

Name _____
Title _____ Date _____

Copyright © 2016 Allen Industries, Inc.



This is an original, unpublished drawing, created by Allen Industries, Inc. This drawing is submitted to you in confidence for your use solely in connection with the project being planned for you by Allen Industries, Inc. and is not to be shown to anyone outside your organization, nor used, reproduced, copied or exhibited in any fashion whatsoever. The designs shown on the drawing (except for any registered trademarks that may belong to a client of Allen Industries, Inc.) remain the property of Allen Industries, Inc.

10/4/18	Issue Date
10/18/18	Adjust # of signs per elevation
-	-
-	-
-	-

Client	Wendys - NPC 6552
	8700 Belair Rd.
	Nottingham, MD 21236
File	WEN.6552 Nottingham, MD Refresh Sign10-04-18
Sales	House
Design	WG
PM	PM
LR	LR



888-294-2007
www.allenindustries.com

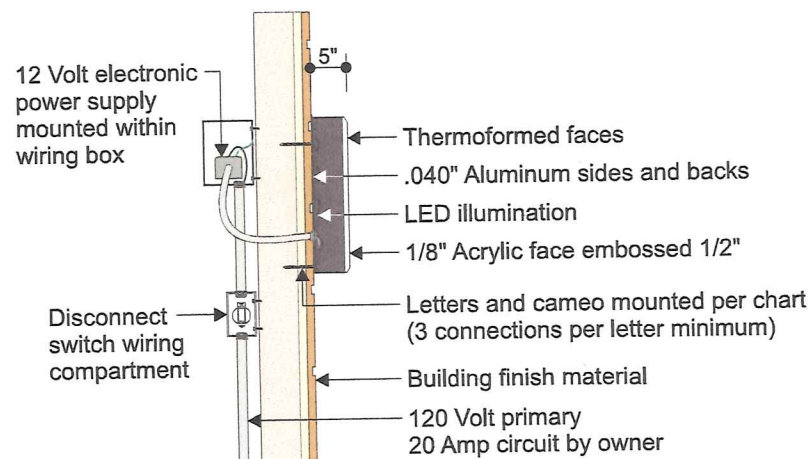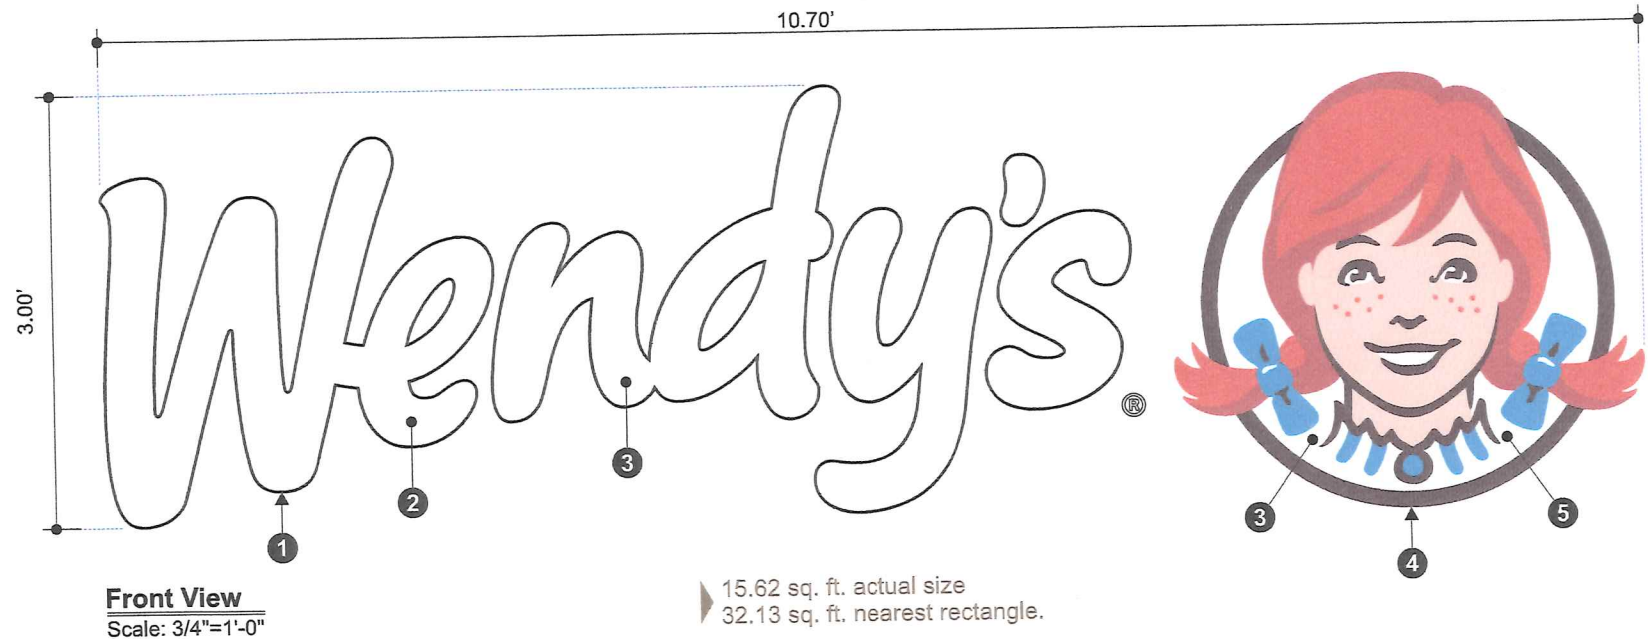

MATERIALS

- 1 Letters returns - 4-3/4" deep .040" aluminum.
- 2 Letters faces - thermoformed white acrylic.
- 3 Illumination - white LEDs.*
- 4 Cameo return - 4-3/4" deep .040" aluminum.
- 5 Cameo face - thermoformed acrylic decorated 2nd surface.

*Total electrical load = 1.2 amps. Requires 1-20 amp circuit @ 120v/60Hz.

MOUNTING HARDWARE CHART

	Masonry	Wood	Metal
3/8" Lags with Shields Threaded Rod Thru Wall	●	●	●
3/8" Lags with Shields	●		
3/8" Lag Bolts		●	
3/8" Toggle Bolts			●

COLORS & FINISHES

- Brown (PMS 439C - outline)
- Blue (PMS 299C - bow, shirt, brooch)
- Flesh (PMS 698C - face, neck)
- Red (PMS 186C - hair, freckles)
- Dark Red (PMS 201C - hair outline)
- White (cameo face, letters)



Client Review Status

Allen Industries, Inc. requires that an "Approved" drawing be obtained from the client prior to any production release or production release revision.

☐ Approved ☐ Approved as Noted ☐ Revise & Resubmit

Name _____ Date _____

Copyright © 2016 Allen Industries, Inc.


This is an original, unpublished drawing, created by Allen Industries, Inc. This drawing is submitted to you in confidence for your use solely in connection with the project being planned for you by Allen Industries, Inc. and is not to be shown to anyone outside your organization, nor used, reproduced, copied or exhibited in any fashion whatsoever. The designs shown on the drawing (except for any registered trademarks that may belong to a client of Allen Industries, Inc.) remain the property of Allen Industries, Inc.

10/4/18	Issue Date
10/18/18	Adjust # of signs per elevation
-	2 -
-	3 -
-	4 -

Client	Wendys - NPC 6552
	8700 Belair Rd.
	Nottingham, MD 21236
File	WEN.6552 Nottingham, MD Refresh Sign10-04-18
Sales	House Design WG PM LR



888-294-2007
www.allenindustries.com

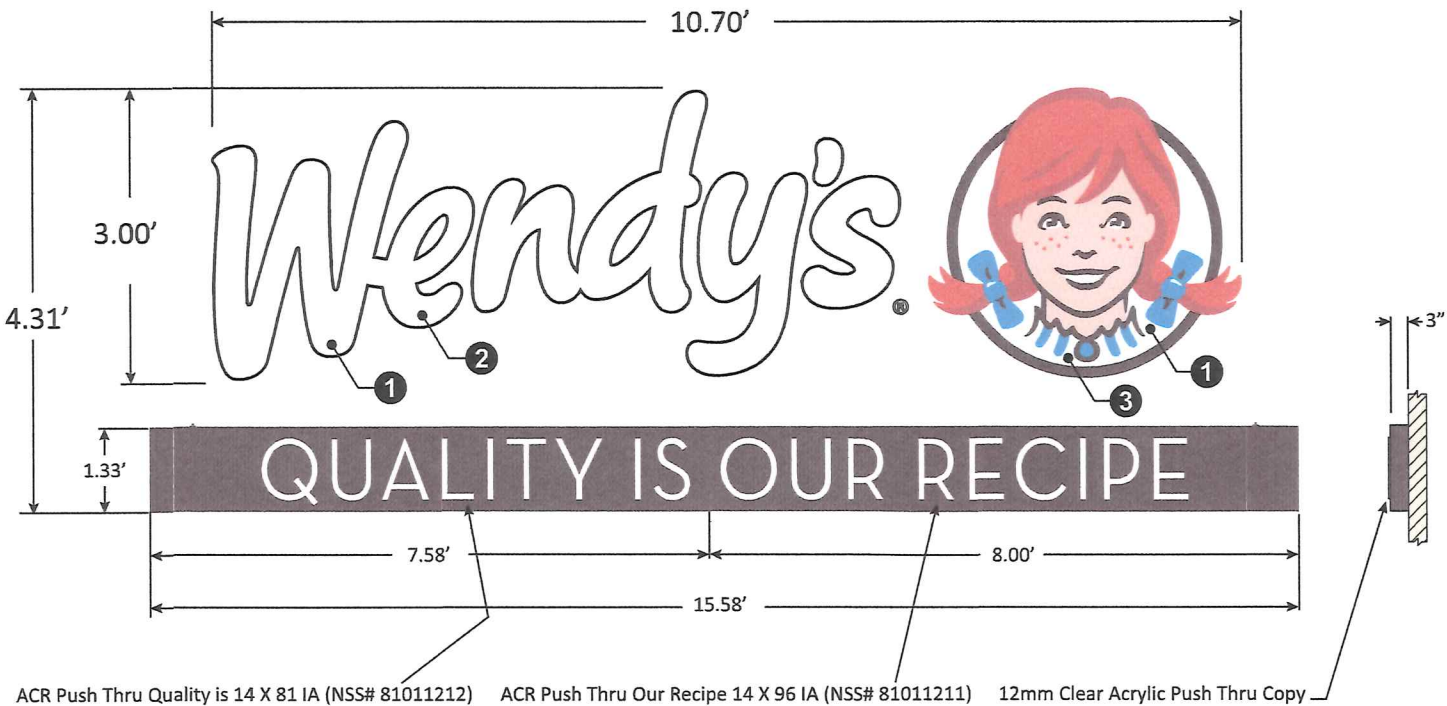

ACR Push Thru Quality is 14 X 81 IA (NSS# 81011212) ACR Push Thru Our Recipe 14 X 96 IA (NSS# 81011211) 12mm Clear Acrylic Push Thru Copy

Quality is Push Thru 14 X 81 IA (NSS# 81010756) Our Recipe Push Thru 14 X 96 IA (NSS# 81010757)

KIT With 10' Nonill Section is: KIT QIOR Push Thru IA (NSS# 90014291)

KIT Without 10' Nonill Section is: KIT QIOR Push Thru 14 X 187 IA (NSS# 90014133)

MATERIALS & SPECS

Actual: 33.80 ft2 | Nearest Rectangle: 50.31 ft2

- 1 Illumination - white LEDs*
- 2 Letter faces - thermoformed white acrylic
- 3 Cameo face - digitally printed second surface thermoformed acrylic
- 4 Letter & Cameo returns - 43/4 deep .040 aluminum

- PMS 186c - hair, freckles
- PMS 201c - hair, outline
- PMS 698c - face, neck
- PMS 299c - bow, shirt, brooch
- PMS 439c - outline
- White

*Total electrical load: 2.4 amps.
Requires (1) 20 amp circuit @ 120V/60Hz (all components UL listed)

7



Client Review Status

Allen Industries, Inc. requires that an "Approved" drawing be obtained from the client prior to any production release or production release revision.

☐ Approved ☐ Approved as Noted ☐ Revise & Resubmit

Name _____
Title _____ Date _____

Copyright © 2016 Allen Industries, Inc.

This is an original, unpublished drawing, created by Allen Industries, Inc. This drawing is submitted to you in confidence for your use solely in connection with the project being planned for you by Allen Industries, Inc. and is not to be shown to anyone outside your organization, nor used, reproduced, copied or exhibited in any fashion whatsoever. The designs shown on the drawing (except for any registered trademarks that may belong to a client of Allen Industries, Inc.) remain the property of Allen Industries, Inc.

10/4/18	Issue Date
10/18/18	Adjust # of signs per elevation
-	2
-	3
-	4

Wendys - NPC 6552			
8700 Belair Rd.			
Nottingham, MD 21236			
WEN.6552 Nottingham, MD Refresh Sign10-04-18			
House Design	WG	PM	LR