RE: Job #55964, Powhatan Elementary School BALTIMORE COUNTY

DEPARTMENT OF PERMITS, APPROVALS & INSPECTIONS 111 WEST CHESAPEAKE AVENUE

TOWSON, MD 21204 410-887-3391

Ď				
4	6	νì	tis	

The applicant is authorized to affirm that there are no current violations at this

	SIGN USE PERMIT		oursuant to Section
Permit Fees are Non-Refundable; Make Check Payable to	"Baltimore County, Maryland'	, 112. Initia	7 BCQ
PROPERTY ADDRESS 3300 Kelox Road, Baltimore,	MD z	CIP CODE_21207	7
BUSINESS NAME Powhatan Elementary School		CONING DR 5.5	
OWNER'S NAME Board of Education Baltimore Co. P	HONE NO. 443-809-9099	HISTORIC DIST	RICT 🗌 Yes 🗶 No
MAILING ADDRESS Aigburth Rd., Baltimore, MD 27			V
APPLICANT/OWNER'S AGENT Joe Trabert, Agent		PHONE NO. 443-2	297-5025
SIGN COMPANY NAME Triangle Sign & Service, LLC	06 D-16 NO 01007	PHONE NO. 410-2	247-5300
TYPE OF SIGN: Window Sign	TAX ACCOUNT NO.	02 / 025 /	71298
Temporary- Including Real Estate/Construction/Event		gns in the Last Year:	_
Permanent Changeable Copy Wall			
☐Freestanding ☐Pylon Monument Illun			
Size: 6.25 Y feet x 4.0 H feet = 25 square feet	Height: 6	feet (freestandin	g signs)
Property Line/Street Right-of-Way Setbacks: front20',	sides, ar	nd rear	
NOTE: A construction plan, drawn to scale and clearly showin	g that all requirements have beer	n met, must be attache	ed; a site plan also
must be attached for freestanding signs.			
Table of Sign Regulations: 450.4.Attachment 1, 1 <u>An Elec</u>	ronic Changeable Copy Sign ma	y only have a maxim	um Frequency of one
instantaneous message change per 15 second cycle.			
PROHIBITIONS: including roof signs (Sections 450.5.B.7 and 1. Signs cannot impair motorist's clear view of traffic or	and 450.0.A, Baltimore County	Zoning Regulations	i): 2 5 PC7P
2. Signs cannot imitate or resemble government signs, e.	xcept for private traffic control a	nd notice signs	2.3, DCZR.
Signs cannot be placed in or project into or above stre	et right of way or governmental	property.	
 Sign or framework cannot obstruct window or openin 	g for light and air or access to bu	ilding, fire hydrant, o	r stand pipe.
Vehicle cannot be parked for the purpose of displayin	g an attached sign.		
6. Except for flags exempted, flags, pennants, ribbons, s	treamers, tethered balloons, laser	projections, and simi	ilar objects are
prohibited.			
7. Portable signs are prohibited, except for A-frame and8. There can be no display or simulation of moving parts	sandwich board signs issued a us	se permit in B.M. – C	.T. zones.
changeable copy sign, or a thermometer, barometer, w	vesther vane harber note or clos	or advertising sign w	ith tri-vision, a
9. No sign may emit sound	denier valle, carbor pole, or croc	A.	
450.6.B.3 Changeable copy signs must operate	at a constant intensity and not	give the appearance	e of movement by
flashing, blinking, strobing, scrolling, oscillating	ig, or alternating lights.		
Work Description (including number of signs, special cor	ditions, materials, locations an	ıd size):	
Replace existing D/F freestanding monument sign v	with new LED changeable r	nessage display w	//name & logo.
Sign is located on the Kelox Road elevation. Baltin		ct: Donald Peart, S	Sr. Project Mgr.
Office of Facilities Construction & Improvement at	443-809-9099.	CORN	ER LOT
Dimensions: 4.0 H x 6.25'W x 6.0'O.A.H.= 25 sf			
OWNER/AG	ENT CERTIFICATION	_	
I solemnly affirm under the penalties of perjury and upon pagree to locate the proposed sign such that it will not violate	ersonal knowledge that the cole Raltimore County laws and r.	ntents of the above a	are true and further
June 5, 2019		riangle Sign & Se	ervice
Signa or e Date	Print/Type Name		
Require Planning Signature	Date		
Copies: White-Office; Yellow- Applicant (keep	Authority under Section 500.4, BCZR	PAI Approval (SIGN ON	ILY) /
this Copy for your permanent records) REV 03/12	Welley Perlon	JNP 6	15/19
1 W 1 W	Signature /	Initials Date	



Permits, Approvals & Inspections

111W. Chesapeake Avenue Towson, MD 21204

Report Generated On: 6/20/2019

Permit Processing Commerical Permit & Development Report

Page 1 of 1

Property Information

Tax Account Number: 0202571298

Election District: 2

Owner Name(s): BOARD OF FDUCATION OF BALTIMORE and COUNTY

PDM #:

Address: AIGBURTH RD

Zonina District(s): DR 5.5

BALTIMORE,MD 21204

Elevation Range: 396ft - 426ft

Premise Address:

PAWHATON RD

Plumb Vew Com Bldg. Ret.Walls/Bulk Chg. of Occup. Tower Antenna **Affected Overlays** Add / Ext. Alts. Instructions: Begin review process with Zoning Review, Room 111 Agency Grading/SW Piers/Pilings nterior Alts. Acknowledgment Potential Overlay Issues Tanks Signs Initial & Date **Contact Agency** Growth Tier 1: Served by public sewer and inside URDL Note: All Razing Permits must be sent to Sediment Control for review. DFPS-Sed. Control Jefferson Building 4th Floor Phone: 410-887-3226 Note: All permits for Grading, New Buildings & Building Additions must **PAI-Public Services** be sent to Public Services. County Office Building Room 119 Phone: 410-887-3751

Notice: This report is not inclusive as additional issues may arise which would affect the ability to obtain a building permit. This Report is solely for Departmental use and nothing herein creates any right which would accrue to the applicant. Form171C

BALTIMORE COUNTY PUBLIC SCHOOLS

Verletta White * Interim Superintendent * 6901 North Charles Street * Towson, MD * 21204

May 10, 2019

Mr. Carl Richards
Baltimore County Department of Permits
111 W. Chesapeake Ave.
Towson, MD 21204

Re:

Powhatan Elementary School

New School Sign

Dear Mr. Richards:

The principal at Powhatan Elementary School is proposing to replace their manual changeable marque sign, located at the bus loop entrance, with a new manual changeable school sign that will display the new mascot logo for the school. This sign is manufactured by Triangle Signs & Service L.L.C. and will be installed in approximately the same location using the two existing metal support structures.

This sign meets the Baltimore County Public Schools (BCPS) marquee message board signage guidelines stipulating that the sign face does not exceed 25 sq. ft. and that the sign stands no higher than 6 ft. high as established in an agreement with the Baltimore County Zoning Office.

BCPS's Office of Facilities Construction and Improvement has reviewed and approved the installation of the school sign at this site. Triangle Sign & Service L.L.C. will be applying for the necessary permit to install the sign.

If you have any questions, I can be reached at 443-809-9099.

Sincerely,

Donald Peart, Sr. Project Manager

Office of Facilities Construction and Improvement

dp/tm

Copies to: Mr. Merril E. Plait, P.E., Director, Facilities Construction and Improvement

Mr. Mark Camponeschi, Sr. Supervisor, Construction, Facilities Construction and

Improvement

Mr. Harry Sommer, Triangle Signs & Service L.L.C.

S:\Physical Facilities\E&C\Schools\Powhatan ES\Sign Replacement Powhatan\Powhatan ES Sign Permit Approval Letter.docx

7.00		
PROJECT SC	CHEDU	JLE
SIGN TYPE/ DESCRIPTION	QTY.	
D/F LED ILLUM. MONUMENT SIGN	ONE (1)	

PROJECT:

BALTIMORE CO PUBLIC SCHOOLS **POWHATAN ELEMENTARY** 3300 KELOX RD BALTIMORE, MD 21207

	REVISIONS				
#	DATE	DB	NOTES		
R1 R2	05/20/2019 06/03/2019	JM JM	R1-ADD VECTOR ART R2-ADD BLUE COLOR SPECS		

VICINITY MAP



TR		NG	jL	E
SIG	N S E	RV	I C	E S


CLIENT & LOCATION

BALTIMORE CO PUBLIC SCHOOLS **POWHATAN ELEMENTARY** 3300 KELOX RD BALTIMORE, MD 21207

LEAD NO. DATE REVIEWED BY 182021R2 4/9/2019 SALESMAN DRAWN BY SEG. NO. H. SOMMER JM

REVISION

SHEET NO.

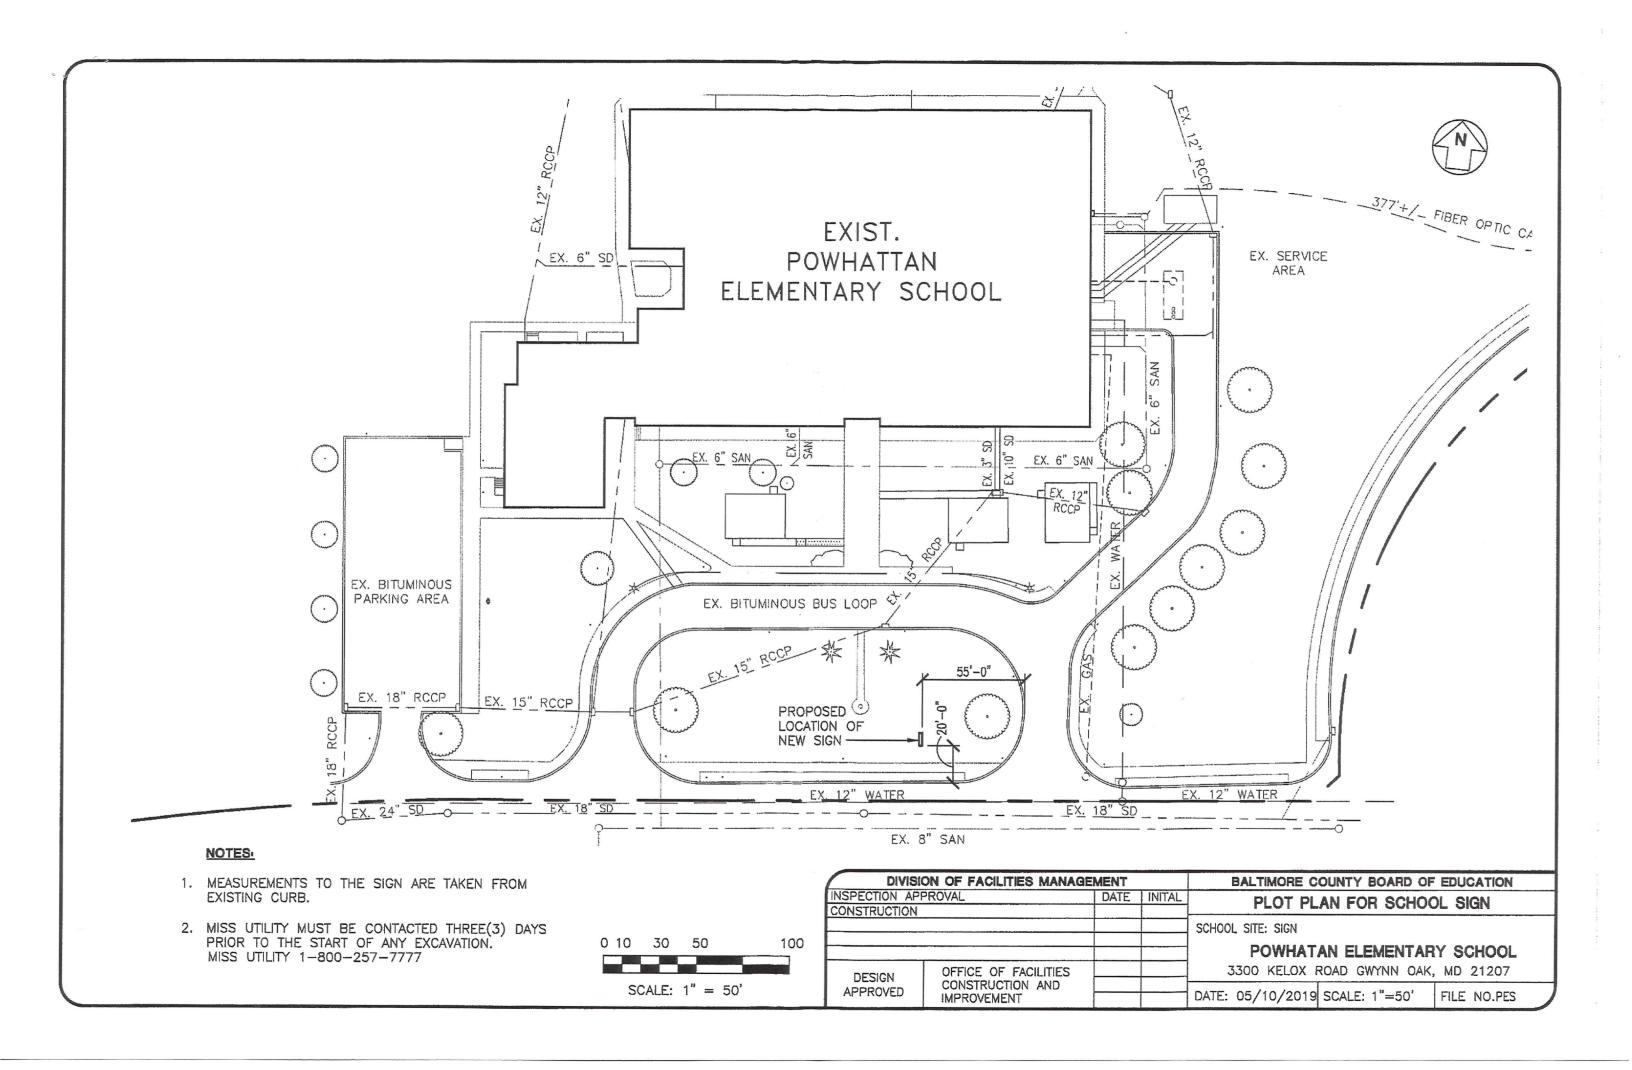

PROJECT SCHEDULE SIGN TYPE/ DESCRIPTION QTY. D/F LED ILLUM. MONUMENT SIGN ONE (1)	© ₂		
	PROJECT SC	HEDL	JLE
D/F LED ILLUM. MONUMENT SIGN ONE (1)	SIGN TYPE/ DESCRIPTION	QTY.	
	D/F LED ILLUM. MONUMENT SIGN	ONE (1)	

PROJECT:

BALTIMORE CO PUBLIC SCHOOLS POWHATAN ELEMENTARY 3300 KELOX RD BALTIMORE, MD 21207

REVISIONS				
#	DATE	DB	NOTES	
R1 R2	05/20/2019 06/03/2019	JM JM	R1-ADD VECTOR ART R2-ADD BLUE COLOR SPECS	



TRIANGLE SIGN SERVICES **CLIENT & LOCATION**

BALTIMORE CO PUBLIC SCHOOLS POWHATAN ELEMENTARY 3300 KELOX RD BALTIMORE, MD 21207 LEAD NO. DATE
182021R2 4/9/2019
SALESMAN DRAWN BY
H. SOMMER JM

REVIEWED BY SEG. NO.

REVISION

SHEET NO.

SIGN ELEVATION - EXISTING SCALE: N.T.S.





CLIENT & LOCATION


BALTIMORE CO PUBLIC SCHOOLS POWHATAN ELEMENTARY 3300 KELOX RD BALTIMORE, MD 21207 LEAD NO. DATE REVIEWED BY 182021R2 4/9/2019

SALESMAN DRAWN BY SEG. NO.
H. SOMMER JM

SHEET NO.

SIGN ELEVATION - PROPOSED

SCALE: 3/4" = 1'-0"

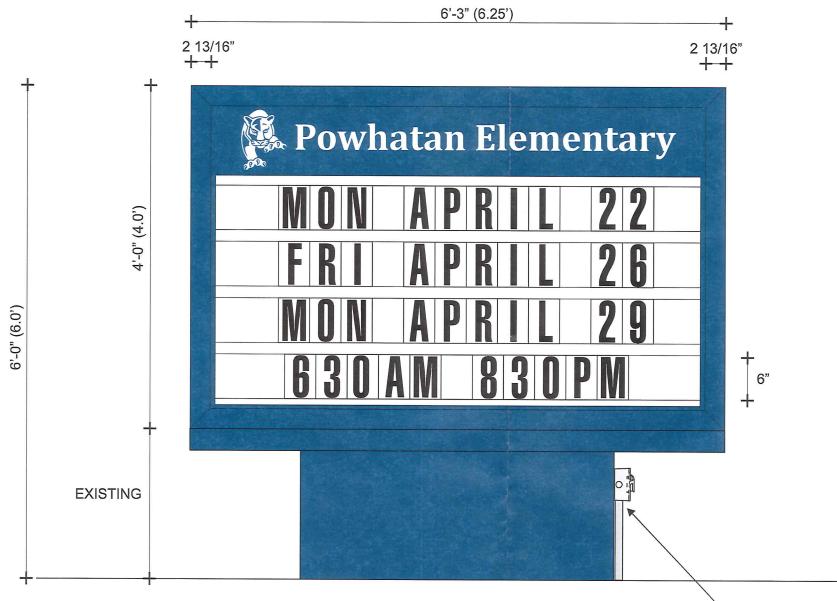

INTERNALLY LED ILLUMINATED CABINET
SIGN COMP D/F LARGE VANDAL KIT
1'-1 5/8" O.A. DEEP
CLEAR LEXAN PROTECTIVE FACE
WHITE LEXAN INTERIOR FACE
INTERIOR FACE TO HAVE FOUR ROW OF 6" TALL
CHANGEABLE COPY AND
VINYL GRAPHICS
COLORS; BLUE SEE BELOW,
EXISTING BASE TO BE MODIFIED TO EXCEPT NEW SIGN

BLUE TO FOLLOW THESE SPECS.

06/29/2017

ID:

RO #:

Product: GGBC P3

Make:

ColorCode:

Akzo Code: PI-0282 GGBC

Color Map: 479G2
Rev Date: 11/22/2011
Liters Reqd: 0.90
Liters Done: 0.90

394.2 g 160 4.8 g 437 39.7 g 673 84.1 g 671 334.1 g

DISCONNECT SWITCH, LOCATED BETWEEN FEED & SIGN, EXACT PLACEMENT T.B.D. BASED ON SURVEY AND CENTER REQUIREMENTS



CLIENT & LOCATION

BALTIMORE CO PUBLIC SCHOOLS POWHATAN ELEMENTARY 3300 KELOX RD BALTIMORE, MD 21207 LEAD NO. 182021R2 SALESMAN

H. SOMMER

DATE REVIEWE
4/9/2019

DRAWN BY SEG. NO.

JM

REVIEWED BY RE

REVISION

SHEET NO.