



2019-0195-SI
BALTIMORE COUNTY
DEPARTMENT OF PERMITS, APPROVALS & INSPECTIONS
111 WEST CHESAPEAKE AVENUE
TOWSON, MD 21204
410-887-3391

SIGN USE PERMIT

USE PERMIT RECEIPT
187556

The applicant must affirm by initials below that there are no current violations at this site, pursuant to Section 112.7, B.C.C.
Initials: *[Signature]*

Permit Fees are Non-Refundable; Make Check Payable to "Baltimore County, Maryland"

PROPERTY ADDRESS 6223 Baltimore National Pike ZIP CODE 21228
BUSINESS NAME Giant ZONING BR CCC
OWNER'S NAME G.F.S. Realty Inc PHONE NO. _____ HISTORIC DISTRICT ☐ Yes ☒ No
MAILING ADDRESS P.O. Box 6500, Carlisle PA 17013
APPLICANT/OWNER'S AGENT Heather Davis PHONE NO. 410 255 6400
SIGN COMPANY NAME Gable Signs & Graphics Inc. PHONE NO. 410 255 6400
TYPE OF SIGN: ☐ Window Sign TAX ACCOUNT NO. 0010 727/0010

☐ Temporary- Including Real Estate/Construction/Event Temporary Signs in the Last Year: ☐ Yes ☒ No

☒ Permanent ☐ Changeable Copy ☒ Wall ☐ Face Change Only ☐ Non-Illuminated

☐ Freestanding ☐ Pylon ☐ Monument ☒ Illuminated (separate electrical permit required)

Size: 21.37 feet x 5.7 feet = 122.46 square feet Height: _____ feet (freestanding signs)

Property Line/Street Right-of-Way Setbacks: front _____, sides _____ and _____, and rear _____.

NOTE: A construction plan, drawn to scale and clearly showing that all requirements have been met, must be attached.

A site plan must also be attached for freestanding signs.

Table of Sign Regulations: 450.4.1.- An Electronic Changeable Copy Sign may only have a maximum frequency of one instantaneous message change per 15 second cycle. 450.6.B.3 - Changeable copy signs must operate at a constant intensity and not give the appearance of movement by flashing, blinking, strobing, scrolling, oscillating, or alternating lights.

PROHIBITIONS: including roof signs (Sections 450.5.B.7 and 450.6.A, Baltimore County Zoning Regulations):

1. Signs cannot impair motorist's clear view of traffic or government signs. All signs are subject to Section 102.5, BCZR.
2. Signs cannot imitate or resemble government signs, except for private traffic control and notice signs.
3. Signs cannot be placed in or project into or above street right of way or governmental property.
4. Sign or framework cannot obstruct window or opening for light and air or access to building, fire hydrant, or stand pipe.
5. Vehicle cannot be parked for the purpose of displaying an attached sign.
6. Except for flags exempted, flags, pennants, ribbons, streamers, tethered balloons, laser projections, and similar objects are prohibited.
7. Portable signs are prohibited, except for A-frame and sandwich board signs issued a use permit in B.M. - C.T. zones.
8. There can be no display or simulation of moving parts or message, except for an outdoor advertising sign with tri-vision, a changeable copy sign, or a thermometer, barometer, weather vane, barber pole, or clock.
9. No sign may emit sound

Work Description (including number of signs, special conditions, materials, locations and size): Installation of 2 wall mounted signs on front facade - Giant Channel letters - 122.46 sq. ft. Pharmacy - 13.81 sq. ft. Open 24 hours - 19.37 sq. ft. SEPARATION NOT TO EXCEED 12" CORNER LOT? ☐

OWNER/AGENT CERTIFICATION

I solemnly affirm under the penalties of perjury and upon personal knowledge that the contents of the above are true and further agree to locate the proposed sign such that it will not violate Baltimore County laws and regulations.

Signature Heather Davis Date 7/22/19 Print/Type Name Heather Davis

☒ Require Planning Signature M. Kuf Date 7/22/19

Copies: White-Office; Yellow- Applicant (keep this Copy for your permanent records)

Authority under Section 500.4, BCZR PAI Approval (SIGN ONLY)

Signature Larry Hill Initials gl Date 7/22/19

**Permits, Approvals & Inspections**111 W. Chesapeake Avenue
Towson, MD 21204Report Generated On:
7/22/2019**Permit Processing Commercial Permit & Development Report**

Page 1 of 1

Property Information

Tax Account Number: 0107270010

Election District: 1

Owner Name(s): G F S REALTY INC

Address: P O BOX 6500

CARLISLE, PA 17013

Premise Address: 6223 BALTO NATL PIKE

PDM #:

Zoning District(s): BR CCC

Elevation Range: 496ft - 514ft

Affected Overlays	Instructions: Begin review process with Zoning Review, Room 111.	New Com Bldg.	Interior Alts.	Add / Ext. Alts.	Piers/Fillings	Grading/SW	Tanks	Ret. Walls/Bulk	Razing	Chg. of Occup.	Tower Antenna	Signs	Elect. & Plumb	Agency Acknowledgment
Contact Agency	Potential Overlay Issues													Initial & Date
	Growth Tier 1: Served by public sewer and inside URDL													
Planning Jefferson Building Room 101 Phone: 410-887-3211	Commercial Revitalization Districts - Baltimore National Pike	X		X									X	MK 7/22/19
DEPS-Sed. Control Jefferson Building 4th Floor Phone: 410-887-3226	Note: All Razing Permits must be sent to Sediment Control for review.													
PAI-Public Services County Office Building Room 119 Phone: 410-887-3751	Note: All permits for Grading, New Buildings & Building Additions must be sent to Public Services.													
Zoning Review County Office Building Room 111 Phone: 410-887-3391	Zoning Cases: R-1955-3541; R-1955-3567; R-1969-0173	X		X	X	X	X			X	X	X		JS

Notice: This report is not inclusive as additional issues may arise which would affect the ability to obtain a building permit. This Report is solely for Departmental use and nothing herein creates any right which would accrue to the applicant.
Form171C



LED ILLUMINATED CHANNEL LETTERS & FACE REPLACEMENTS

6223 BALTIMORE NATIONAL PIKE • CATONSVILLE, MD 21228

CONSTRUCTION DRAWINGS



A VISUAL
SOLUTIONS
COMPANY.

7440 Fort Smallwood Road
Baltimore, Maryland 21226
410.255.6400

CLIENT APPROVAL:

DEPARTMENT APPROVAL: _____ DATE: _____

TSD: _____ / _____

PROJECT MANAGEMENT: _____ / _____

PRODUCTION: _____ / _____

ENGINEER SEAL:

PROJECT NO.	TASK NO.	QTY.
82699-1	192157	
DWG. NO.	SHEET	
10912LC	1 of 8	



ELEVATION DETAIL ST G-5 122.46 sq.ft.
SCALE: 1/4" = 1'

Disconnect weatherproof switch



EXISTING VIEW
SCALE: NTS

- Existing channel letters & logo to be removed
- New set of channel letters & logo to be installed

- Install new sign where old sign was located •
- Use existing electric for new sign •



PROPOSED VIEW
SCALE: NTS

262.0' (262'-0")



PROPOSED VIEW
SCALE: NTS



A VISUAL
SOLUTIONS
COMPANY.

7440 Fort Smallwood Road
Baltimore, Maryland 21226
800.854.0568

PROJECT TITLE:
Giant

ORDER TITLE:
Giant Standards

CITY/STATE PHONE NUMBER
Catonsville, MD

DRAWING DATE SALES REP PROJECT MGR.
07/16/19 SRI SRI

REVISION HISTORY			
NO.	DATE	PREV DRWG	DESCRIPTION
1	06-20-18	0000LC	

LABOR HOURS			
DEPARTMENT	HOURS BUDGETED		
METAL			
VINYL		PATTERNS	
ROUTER			
ASSEMBLY		PACKAGING	
LETTER			
DISPLAY		MASONRY	
INSTALL / DELIVERY			ONE MAN TWO MEN
FINISHING / PREP.			
KITTING			
GABLEVISION			
NOTES			



APPROVED FOR
CONSTRUCTION

This drawing remains the exclusive property of Gable. It is submitted for your consideration in the purchase of the product(s) manufactured according to these plans. This design cannot be copied in whole or in part, altered or exhibited in any manner without written permission of Gable. Exceptions are previously copyrighted artwork supplied by client.

SIGN TYPE:
Illuminated Channel Letters

DWG. TYPE:
Concept

PROJECT NO.	TASK NO.	QTY.
82699-1	192157	1
DWG. NO.		SHEET
10912LC		2 of 8

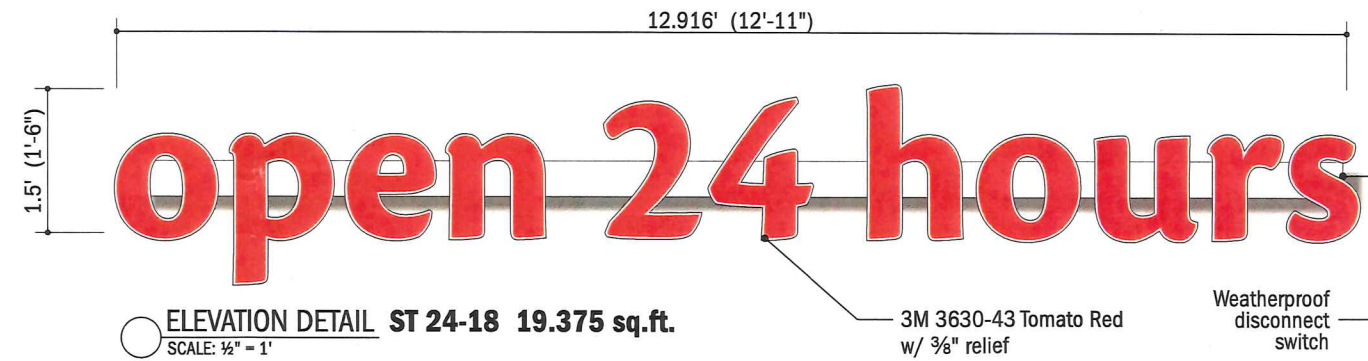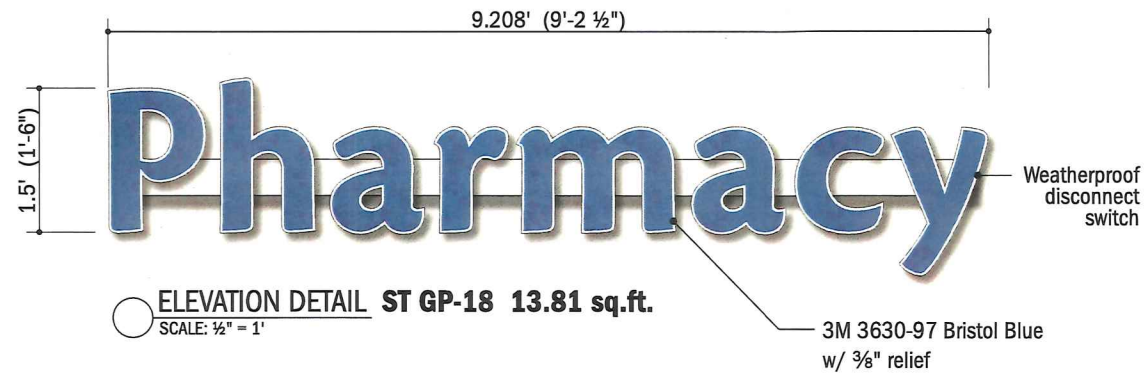

- Pharmacy & logo to be removed
- Open 24 hours to be removed

- Install new signs where old sign were located
- Use existing electric for new signs



EXISTING VIEW
SCALE: NTS



A VISUAL
SOLUTIONS
COMPANY.
7440 Fort Smallwood Road
Baltimore, Maryland 21226
800.854.0568

PROJECT TITLE: Giant			
ORDER TITLE: Giant Standards			
CITY/STATE Catonsville, MD		PHONE NUMBER	
DRAWING DATE 07/16/19	SALES REP SRI	PROJECT MGR. SRI	
REVISION HISTORY			
NO.	DATE	PREV DRWG	DESCRIPTION
1	06-20-18	0000LC	


LABOR HOURS			
DEPARTMENT	HOURS BUDGETED		
METAL			
VINYL		PATTERNS	
ROUTER			
ASSEMBLY		PACKAGING	
LETTER			
DISPLAY		MASONRY	
INSTALL / DELIVERY			ONE MAN TWO MEN
FINISHING / PREP.			
KITTING			
GABLEVISION			
NOTES			

APPROVED FOR
CONSTRUCTION

This drawing remains the exclusive property of Gable. It is submitted for your consideration in the purchase of the product(s) manufactured according to these plans. This design cannot be copied in whole or in part, altered or exhibited in any manner without written permission of Gable. Exceptions are previously copyrighted artwork supplied by client.

SIGN TYPE: Illuminated Channel Letters		
DWG. TYPE: Concept		
PROJECT NO.	TASK NO.	QTY.
82699-1	192157	1 of each
DWG. NO.	SHEET	
10912LC	3 of 8	

GIANT & LOGO ONLY

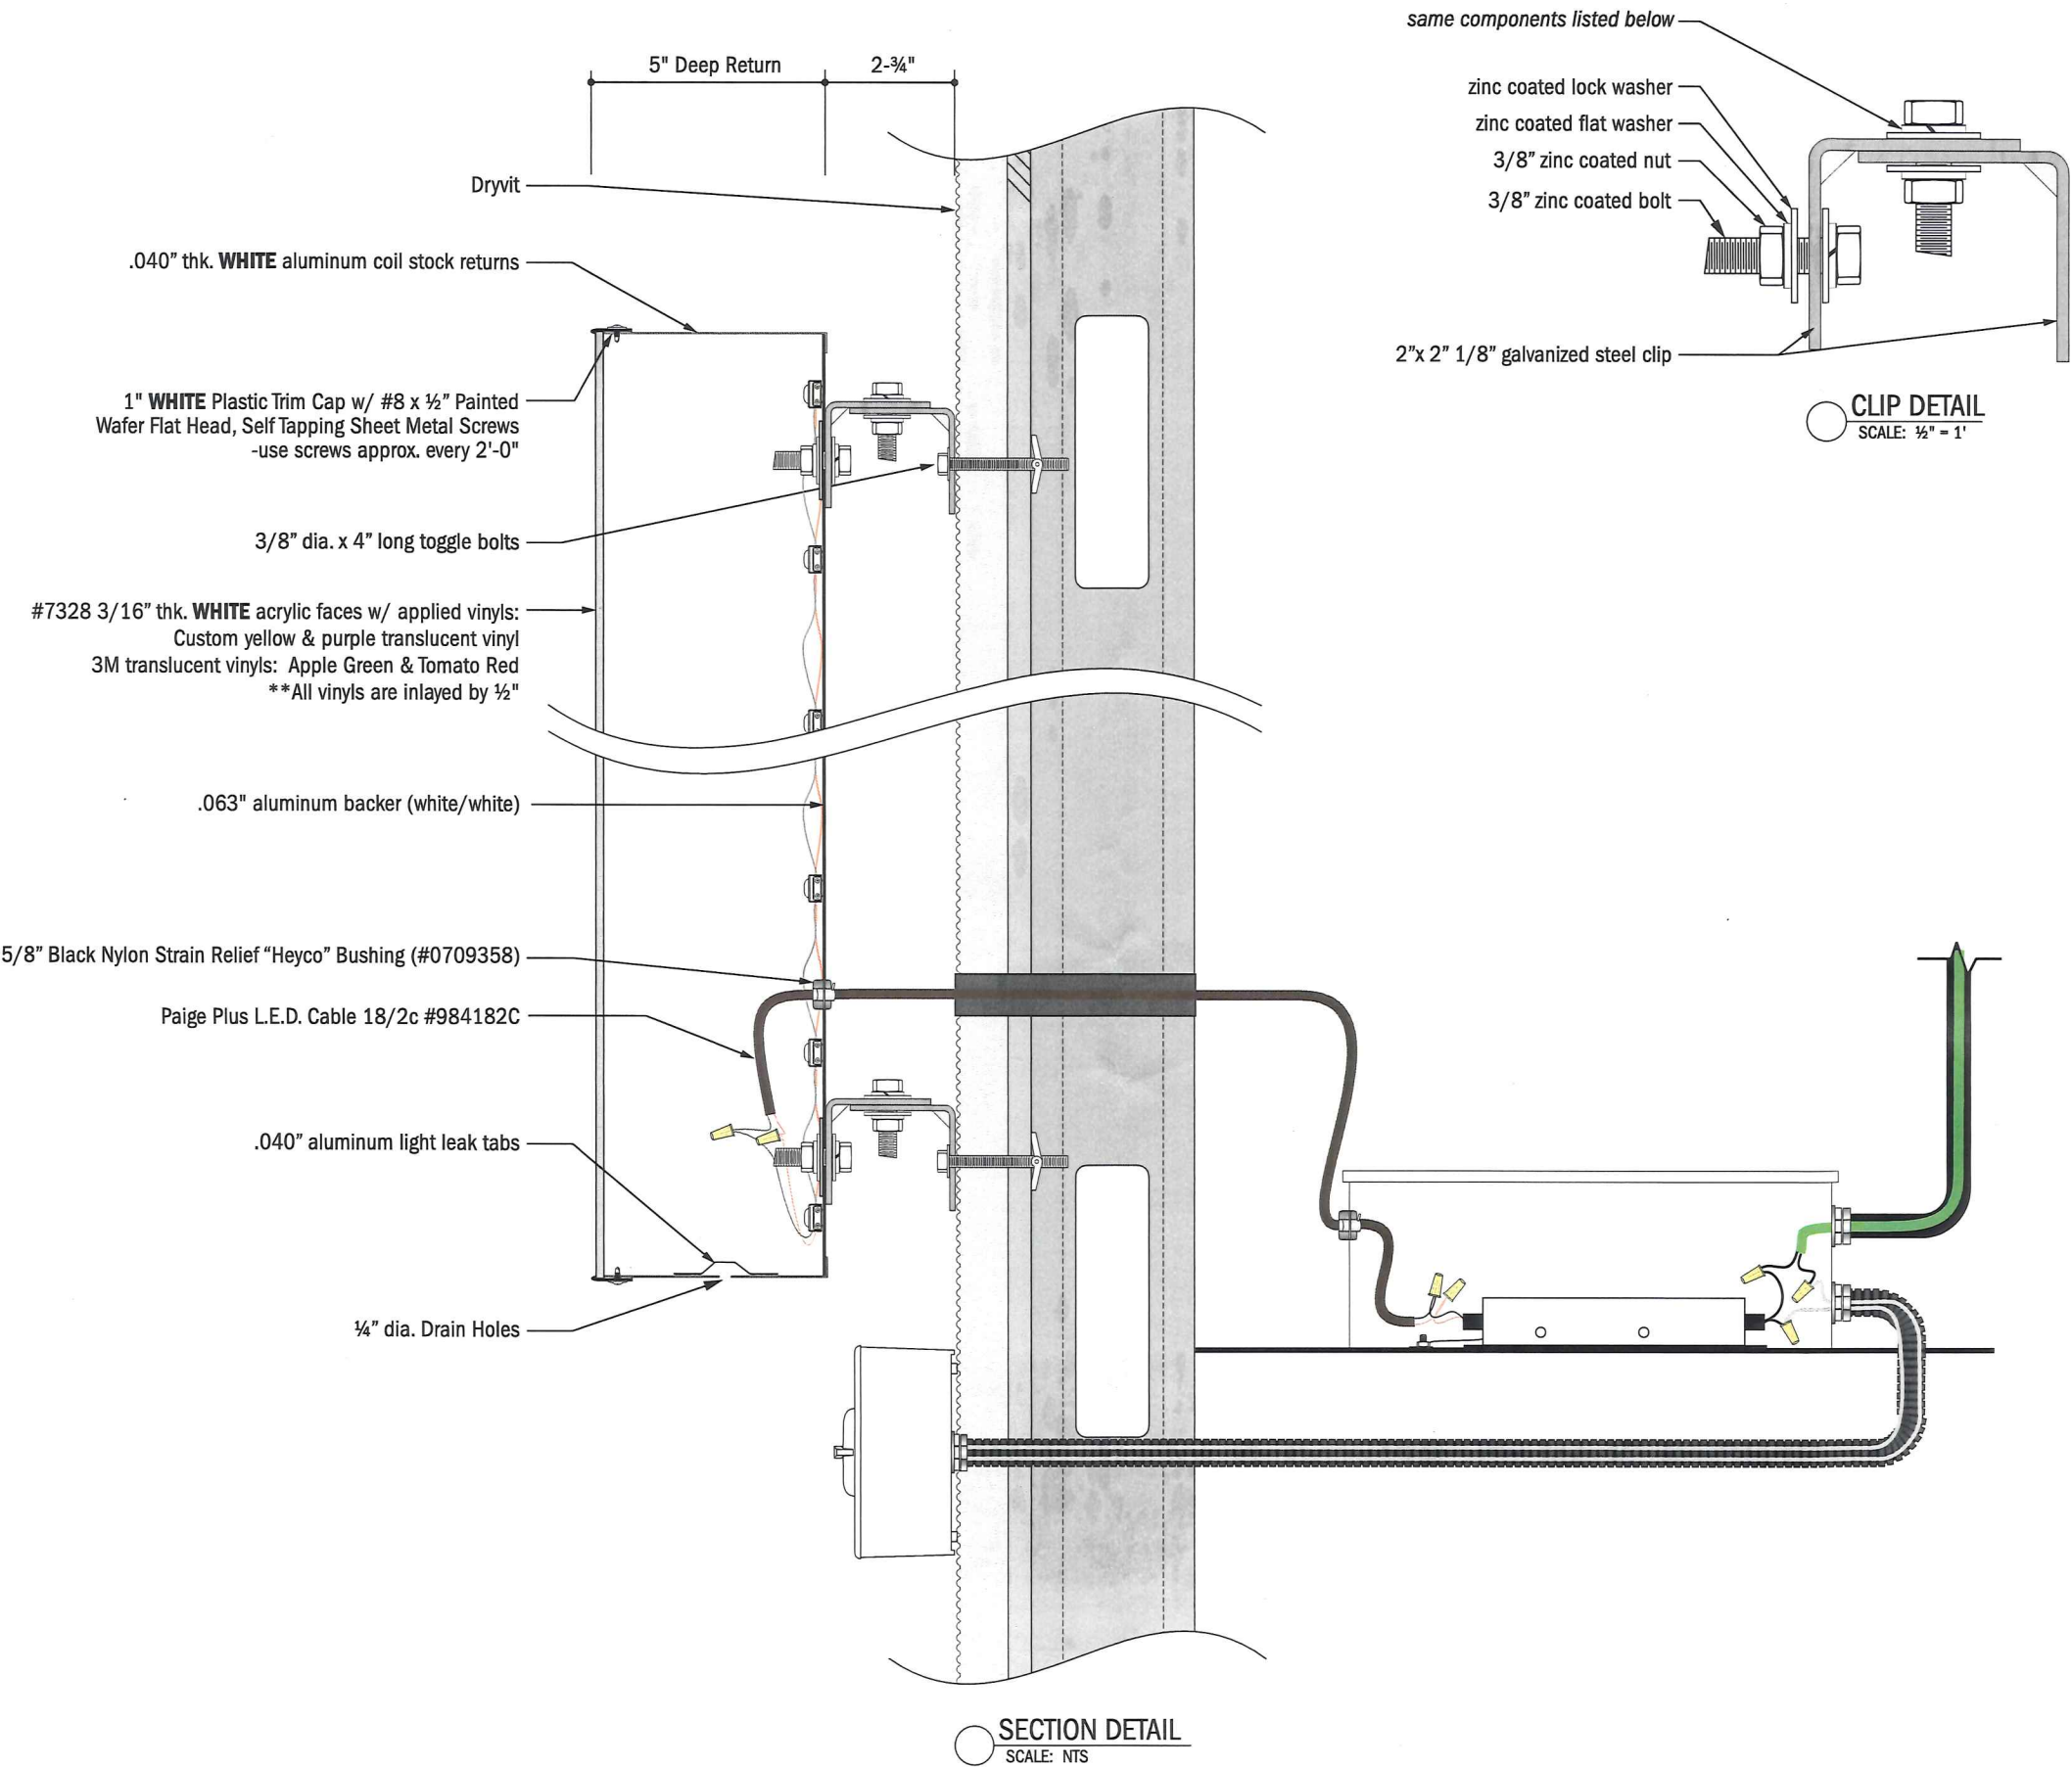

A VISUAL
SOLUTIONS
COMPANY.

7440 Fort Smallwood Road
Baltimore, Maryland 21226
800.854.0568

PROJECT TITLE:			
Giant			
ORDER TITLE:			
Giant Standards			
CITY/STATE		PHONE NUMBER	
Catonsville, MD			
DRAWING DATE	SALES REP	PROJECT MGR.	
07/16/19	SRI	SRI	
REVISION HISTORY			
NO.	DATE	PREV DRWG	DESCRIPTION
1	06-20-18	0000LC	

This drawing remains the exclusive property of Gable. It is submitted for your consideration in the purchase of the product(s) manufactured according to these plans. This design cannot be copied in whole or in part, altered or exhibited in any manner without written permission of Gable. Exceptions are previously copyrighted artwork supplied by client.

SIGN TYPE:		
Illuminated Channel Letters Clip mounted		
DWG. TYPE:		
Fabrication		
PROJECT NO.	TASK NO.	QTY.
82699-1	192157	1
DWG. NO.	SHEET	
10912LC	4 of 8	

Listed Sign or Sign Section 600.3

-All electric signs shall be listed & installed in conformance with that listing

-Channel Letters with LED's, power supply and a disconnect switch

-Acceptable for wet, damp or dry locations.

■

EXTERIOR

□

INTERIOR


UL

NOTE:

CLASS 2 POWER SUPPLIES THAT HAVE NO PROVISIONS FOR ATTACHMENT OF EQUIPMENT GROUND ON THE LINE SIDE OR SECONDARY SIDE REQUIRES A METAL ENCLOSURE.

LED CIRCUITS FOR SIGN LETTERING PRESENTLY ARE GENERALLY AL DC. BECAUSE OF THIS, MANY LED COMPONENT MANUFACTURERS ARE USING BLACK WIRE FOR THE GROUND, WHITE FOR NEGATIVE OR NEUTRAL SIDE AND RED FOR THE POSITIVE SIDE. READ POWER SUPPLY INSTRUCTIONS CAREFULLY.

THE NEC 2005 ELECTRIC CODE ARTICLE 250, ARTICLE 600 AND ARTICLE 725 REQUIRE THAT ALL NON-CURRENT CARRYING METAL PARTS INCLUDING THE METAL LETTERS OF A SECTION SIGN MUST BE GROUNDED. THIS INCLUDES LOW VOLTAGE CIRCUITS OF LED ILLUMINATED SIGNS. MAKE SURE TO READ AND UNDERSTAND THESE SECTIONS PRIOR TO INSTALLATION.

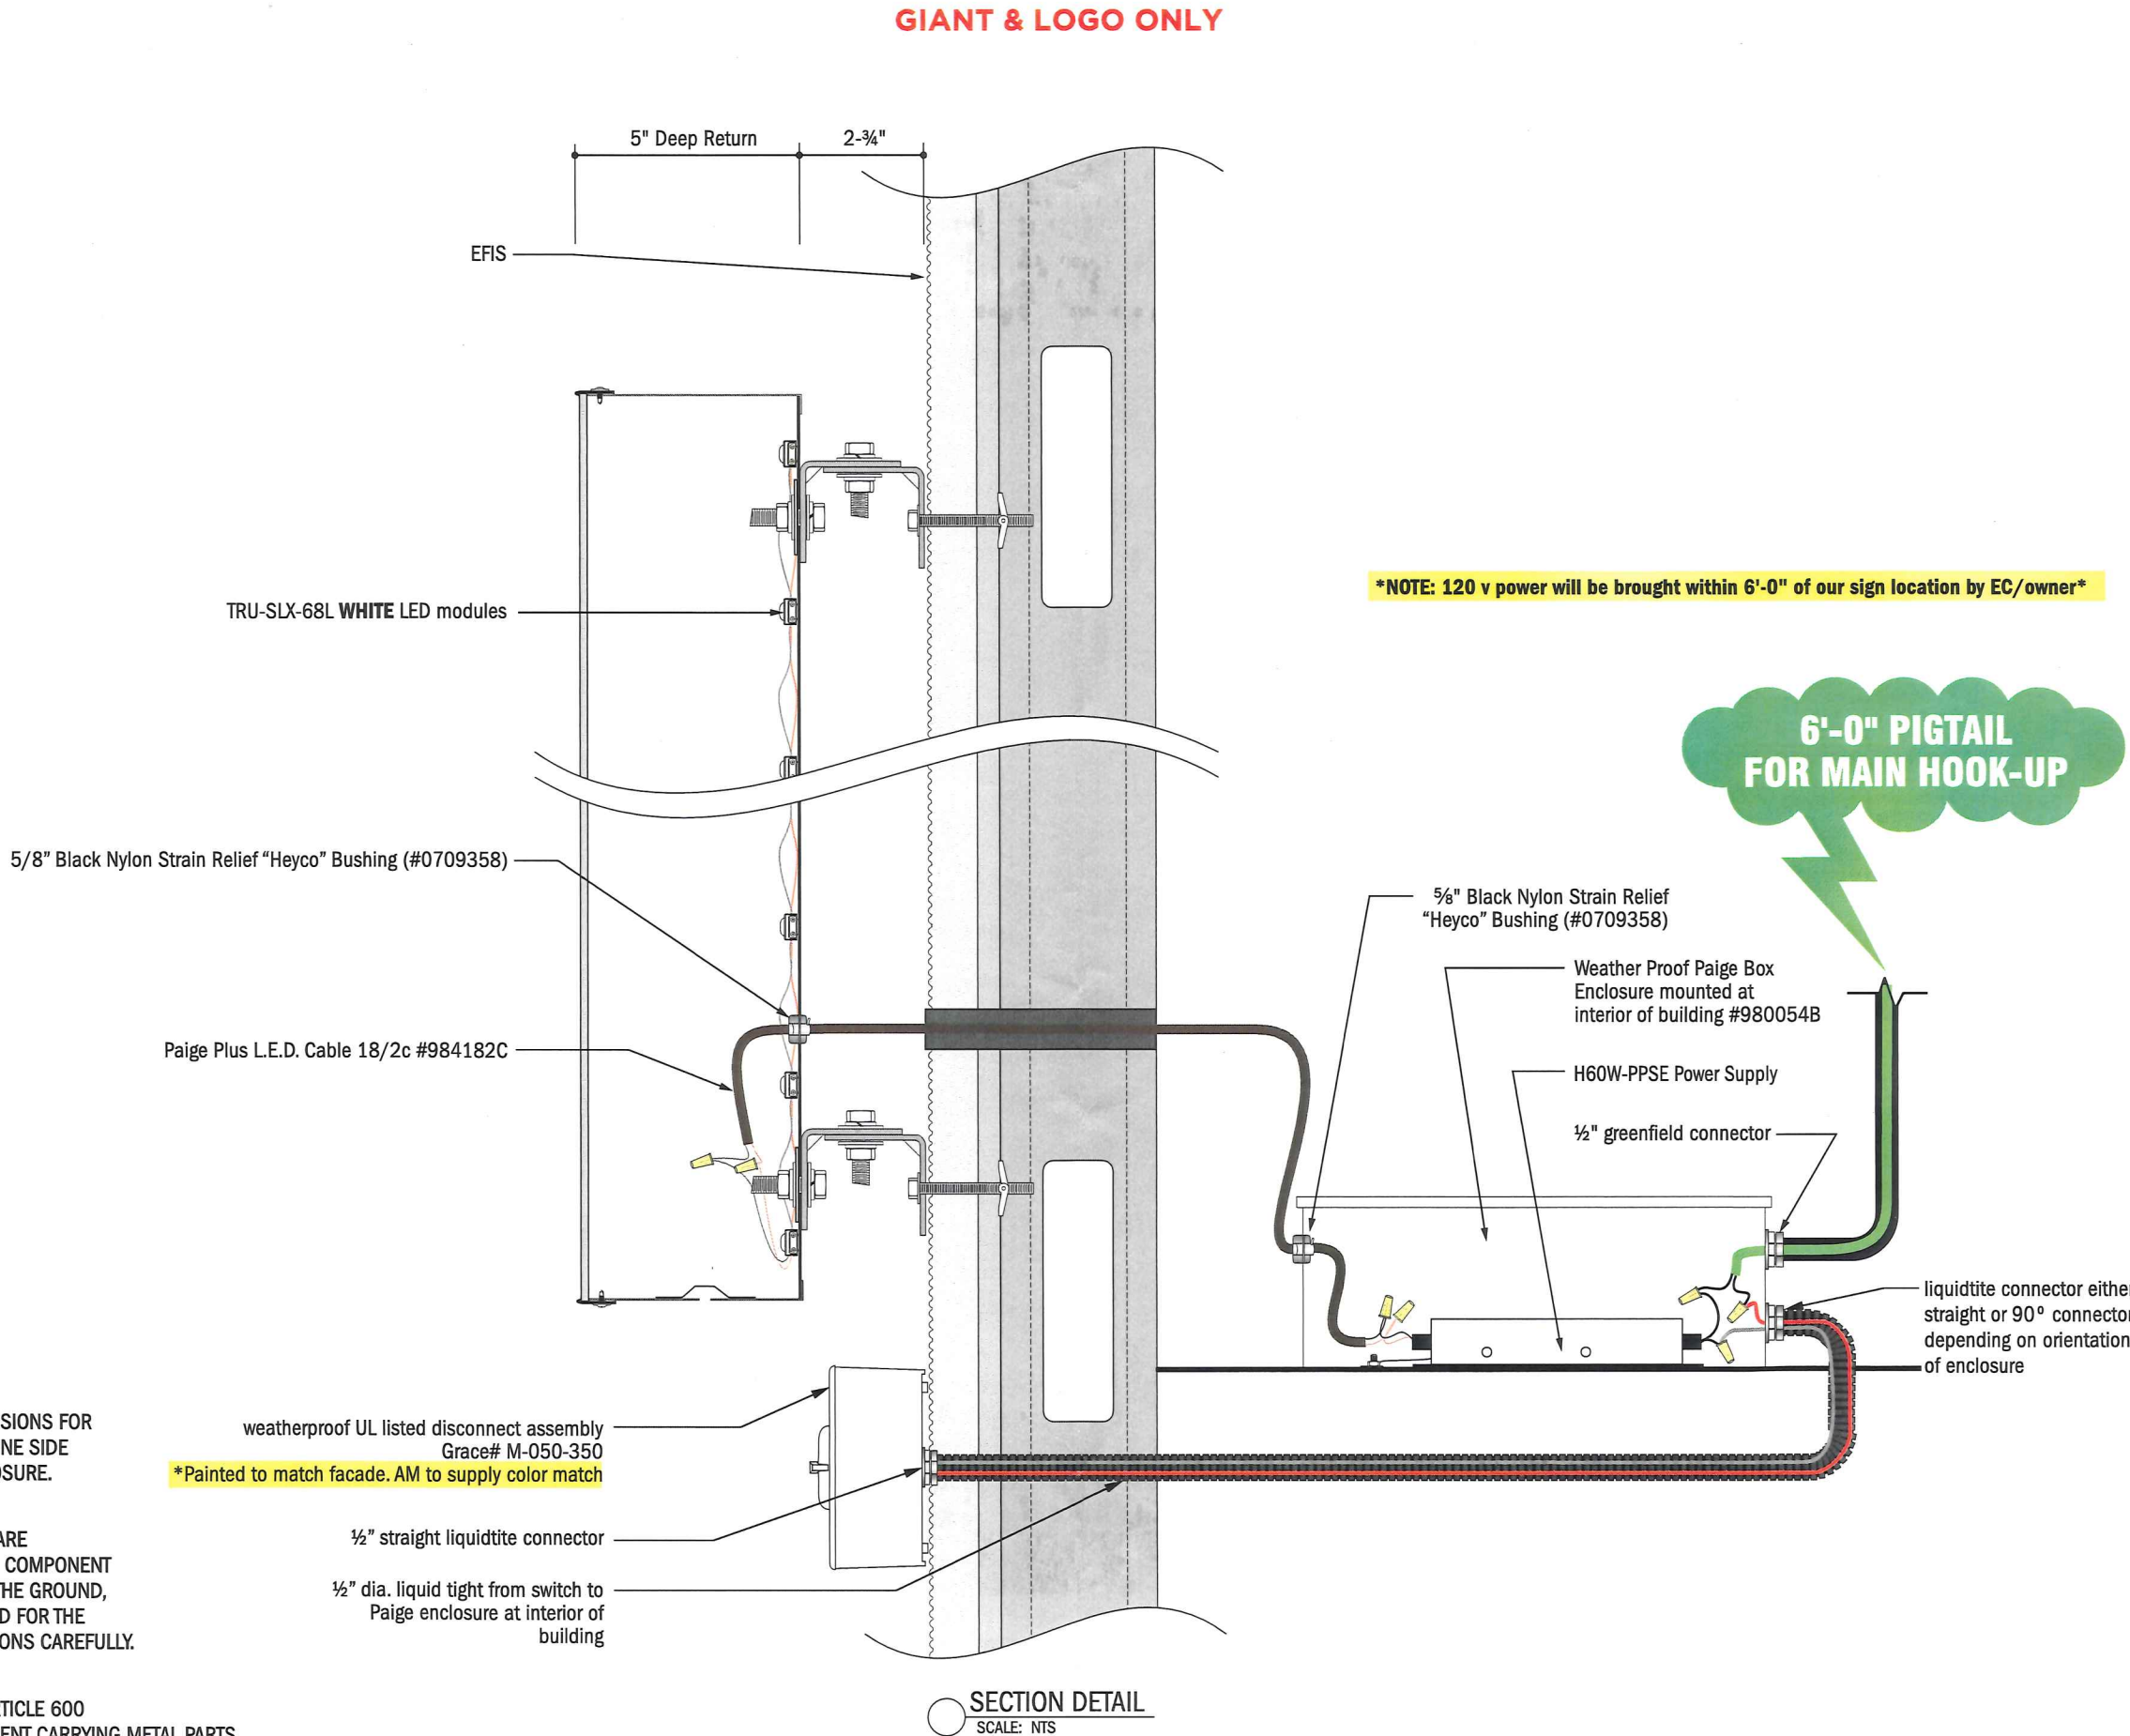

Gable

A VISUAL SOLUTIONS COMPANY.

7440 Fort Smallwood Road
Baltimore, Maryland 21226
800.854.0568

PROJECT TITLE:
Giant

ORDER TITLE:
Giant Standards

CITY/STATE
Catonsville, MD

PHONE NUMBER

DRAWING DATE
07/16/19

SALES REP
SRI

PROJECT MGR.
SRI

REVISION HISTORY

NO.	DATE	PREV DRWG	DESCRIPTION
1	06-20-18	0000LC	

ELECTRICAL SPECIFICATIONS

VOLTAGE	120v
MAX AMPERAGE	4.90
CIRCUIT INFO	120v/20amps
DISCONNECT SWITCH	As Noted
TOTAL POWER SUPPLIES	5


This drawing remains the exclusive property of Gable. It is submitted for your consideration in the purchase of the product(s) manufactured according to these plans. This design cannot be copied in whole or in part, altered or exhibited in any manner without written permission of Gable. Exceptions are previously copyrighted artwork supplied by client.

SIGN TYPE:
Illuminated Channel Letters
Clip mounted

DWG. TYPE:

PROJECT NO.	TASK NO.	QTY.
82699-1	192157	1
DWG. NO.	SHEET	
10912LC	5 of 8	

PHARMACY & OPEN 24 HOURS

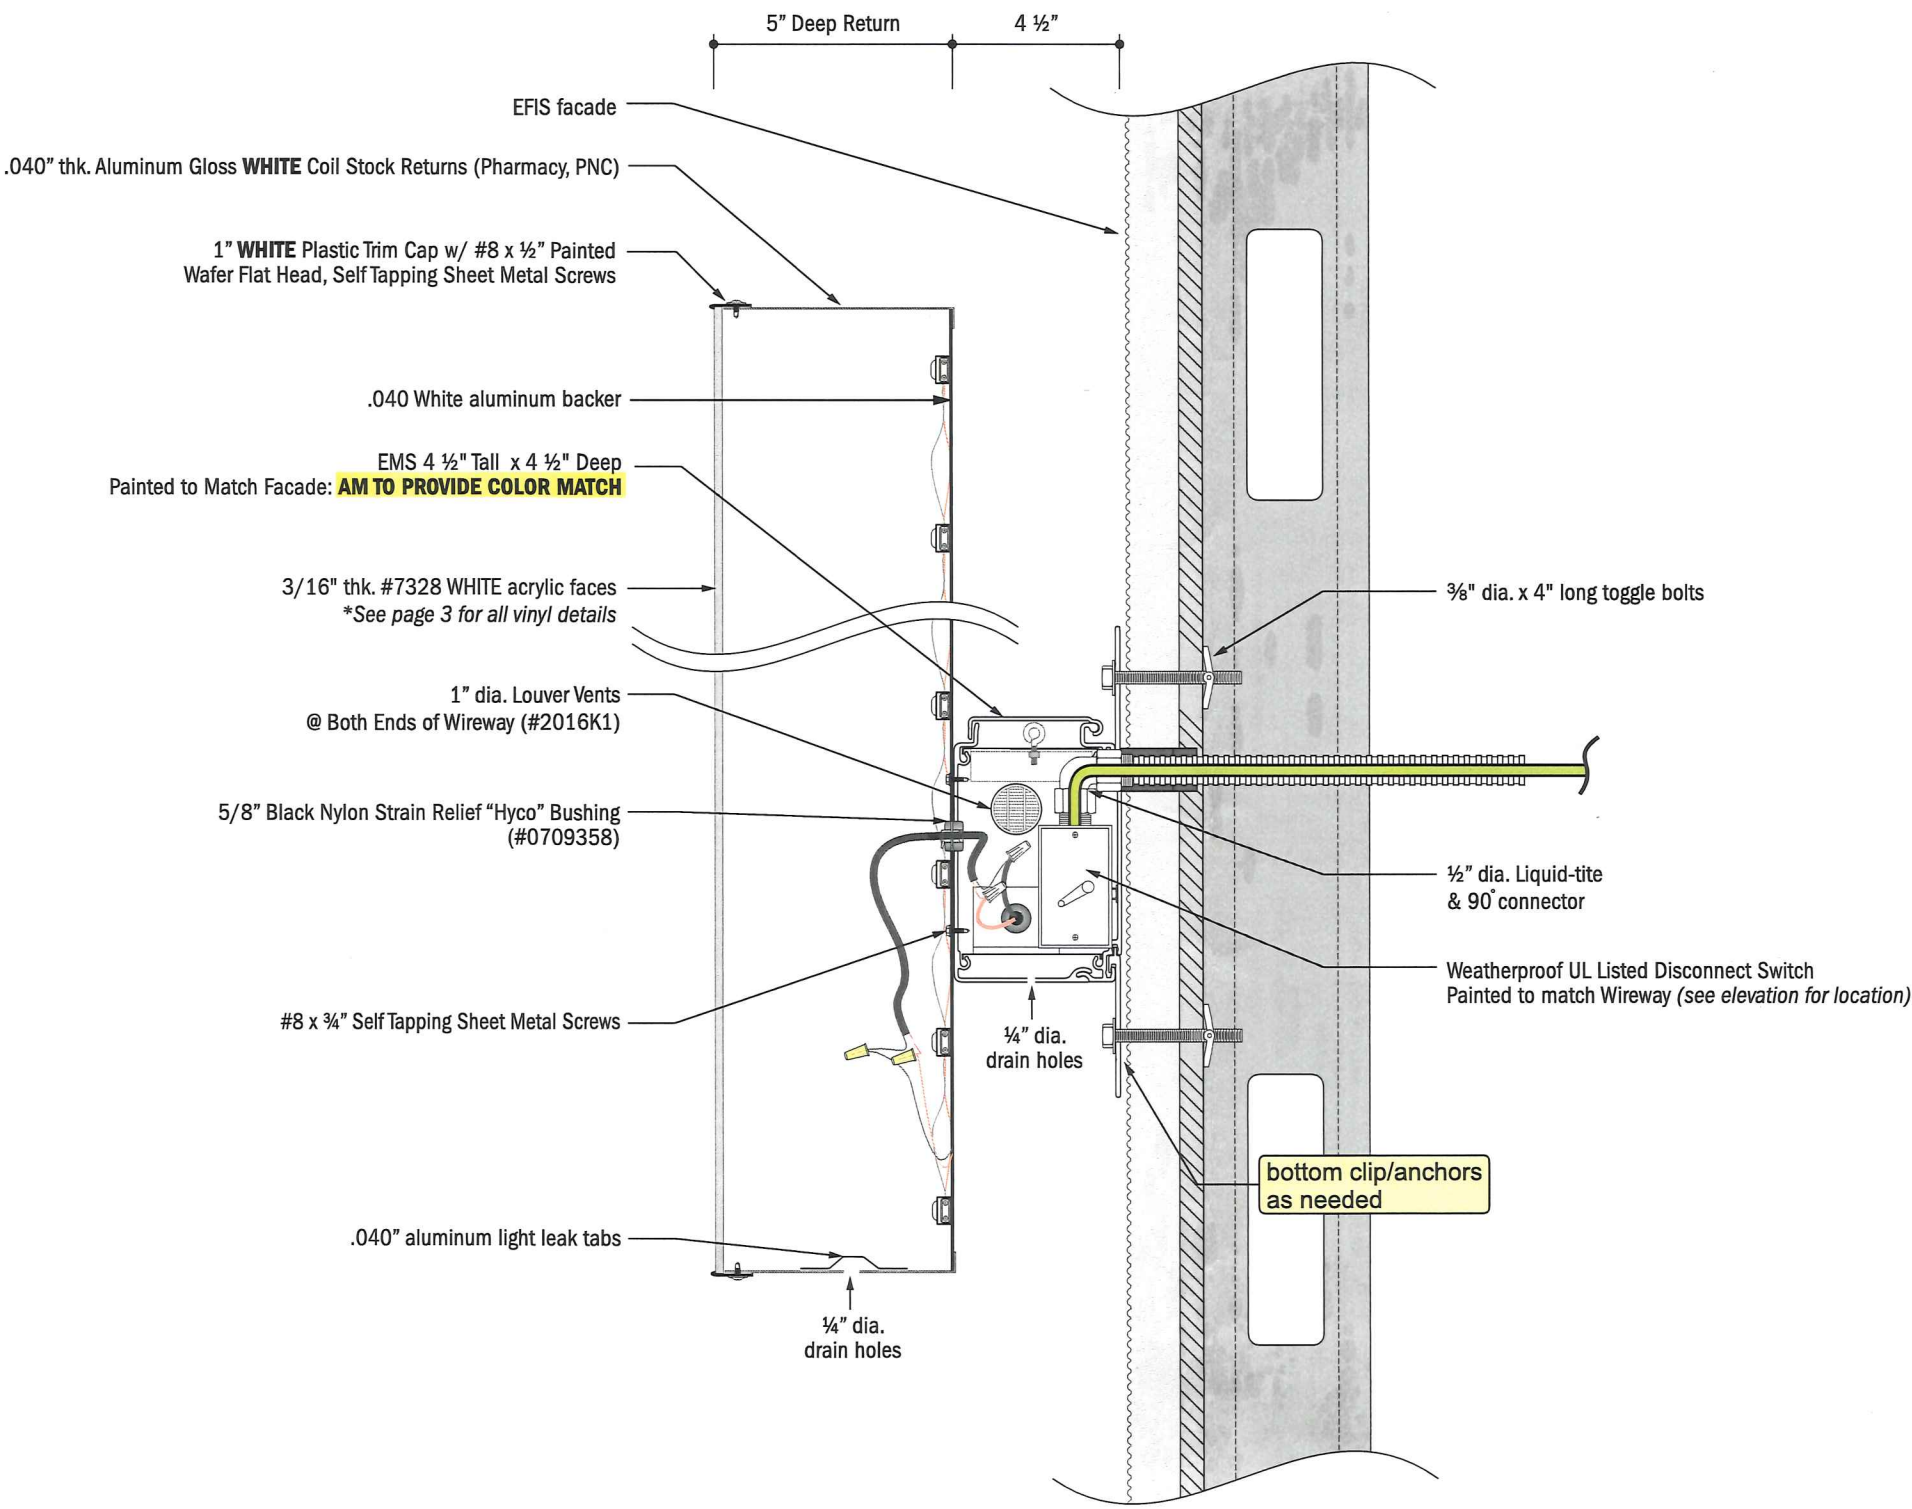

SECTION DETAIL
SCALE: NTS



A VISUAL
SOLUTIONS
COMPANY.

7440 Fort Smallwood Road
Baltimore, Maryland 21226
800.854.0568

PROJECT TITLE:			
Giant			
ORDER TITLE:			
Giant Standards			
CITY/STATE		PHONE NUMBER	
Catonsville, MD			
DRAWING DATE	SALES REP	PROJECT MGR.	
07/16/19	SRI	SRI	
REVISION HISTORY			
NO.	DATE	PREV DRWG	DESCRIPTION
1	06-20-18	0000LC	

This drawing remains the exclusive property of Gable. It is submitted for your consideration in the purchase of the product(s) manufactured according to these plans. This design cannot be copied in whole or in part, altered or exhibited in any manner without written permission of Gable. Exceptions are previously copyrighted artwork supplied by client.

SIGN TYPE:
**Illuminated Channel Letters
-wireway mounted**

DWG. TYPE: Fabrication		
PROJECT NO.	TASK NO.	QTY.
82699-1	192157	2
DWG. NO.		SHEET
10912LC		6 of 8


Listed Sign or Sign Section 600.3
-All electric signs shall be listed & installed in conformance with that listing
-Channel Letters with LED's, power supply and a disconnect switch
-Acceptable for wet, damp or dry locations.

■

EXTERIOR

□

INTERIOR

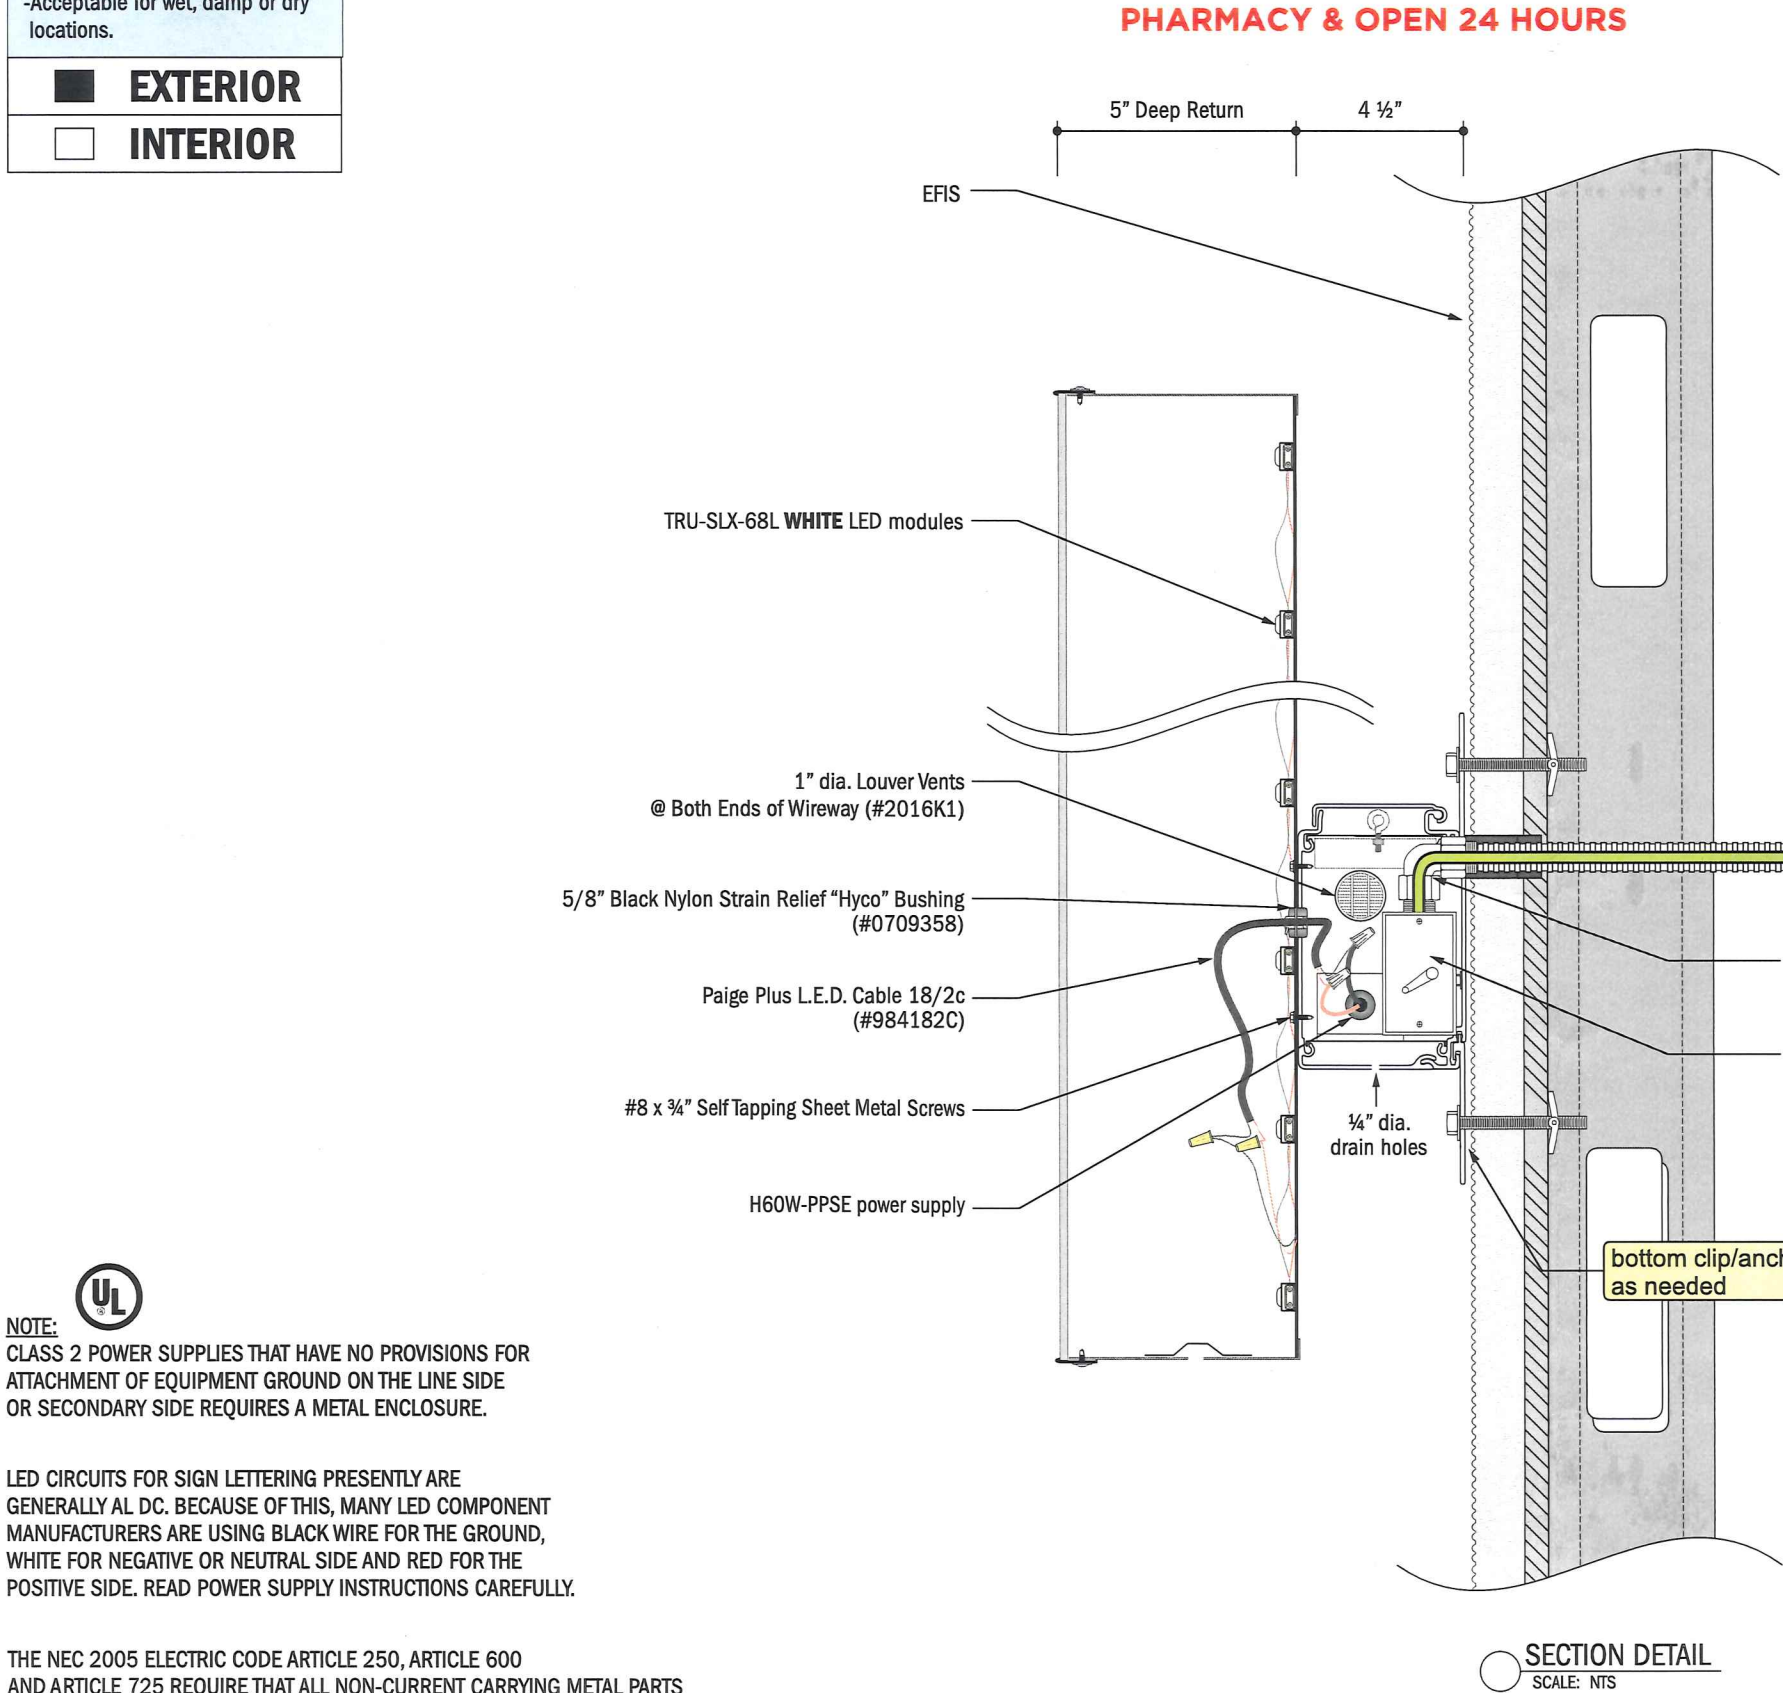

NOTE:  CLASS 2 POWER SUPPLIES THAT HAVE NO PROVISIONS FOR ATTACHMENT OF EQUIPMENT GROUND ON THE LINE SIDE OR SECONDARY SIDE REQUIRES A METAL ENCLOSURE.

LED CIRCUITS FOR SIGN LETTERING PRESENTLY ARE GENERALLY AL DC. BECAUSE OF THIS, MANY LED COMPONENT MANUFACTURERS ARE USING BLACK WIRE FOR THE GROUND, WHITE FOR NEGATIVE OR NEUTRAL SIDE AND RED FOR THE POSITIVE SIDE. READ POWER SUPPLY INSTRUCTIONS CAREFULLY.

THE NEC 2005 ELECTRIC CODE ARTICLE 250, ARTICLE 600 AND ARTICLE 725 REQUIRE THAT ALL NON-CURRENT CARRYING METAL PARTS INCLUDING THE METAL LETTERS OF A SECTION SIGN MUST BE GROUNDED. THIS INCLUDES LOW VOLTAGE CIRCUITS OF LED ILLUMINATED SIGNS. MAKE SURE TO READ AND UNDERSTAND THESE SECTIONS PRIOR TO INSTALLATION.



A VISUAL SOLUTIONS COMPANY.
7440 Fort Smallwood Road
Baltimore, Maryland 21226
800.854.0568

PROJECT TITLE:
Giant

ORDER TITLE:
Giant Standards

CITY/STATE PHONE NUMBER
Catonsville, MD

DRAWING DATE SALES REP PROJECT MGR.
07/16/19 SRI SRI

REVISION HISTORY

NO.	DATE	PREV DRWG	DESCRIPTION
1	06-20-18	0000LC	

ELECTRICAL SPECS. (Pharmacy)

VOLTAGE	120v
MAX AMPERAGE	.98
CIRCUIT INFO	120v/20amps
DISCONNECT SWITCH	As Noted
TOTAL POWER SUPPLIES	1

ELECTRICAL SPECS. (24 HRS)


VOLTAGE	120v
MAX AMPERAGE	.98
CIRCUIT INFO	120v/20amps
DISCONNECT SWITCH	As Noted
TOTAL POWER SUPPLIES	1

This drawing remains the exclusive property of Gable. It is submitted for your consideration in the purchase of the product(s) manufactured according to these plans. This design cannot be copied in whole or in part, altered or exhibited in any manner without written permission of Gable. Exceptions are previously copyrighted artwork supplied by client.

SIGN TYPE:
Illuminated Channel Letters
-wireway mounted

DWG. TYPE:
Electric


PROJECT NO.	TASK NO.	QTY.
82699-1	192157	2
DWG. NO.	SHEET	
10912LC	7 of 8	

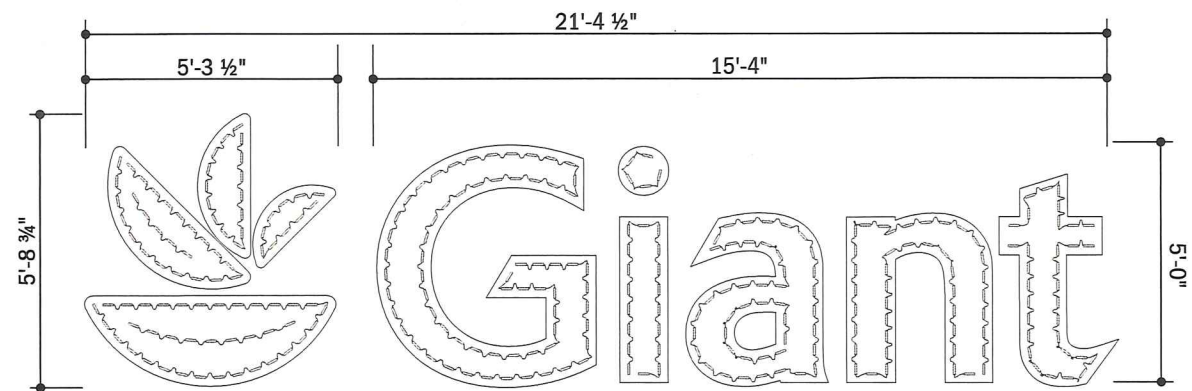

ELEVATION DETAIL ST G-5 122.46 sq.ft.
SCALE: 1/4" = 1'


Module type	TRU-SLX-68L (WHITE)							
Letter	Fruit	Bowl	G	i	a	n	t	Totals
Module #	50	37	65	23	44	43	32	294
Power supply	1	1	1	1 (67)		1 (75)		5
Perimeter								248'

Power Supply 1	50
Power Supply 2	37
Power Supply 3	65
Power Supply 4	67
Power Supply 5	74

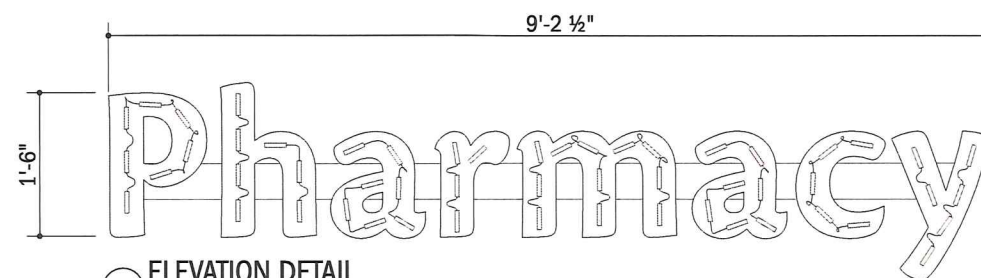


ELEVATION DETAIL
SCALE: 1/2" = 1'

Module type	TRU-SLX-68L (WHITE)								
Letter	P	h	a	r	m	a	c	y	Totals
Module #	7	7	7	4	11	7	5	6	54
Power supply									1
Perimeter									40'

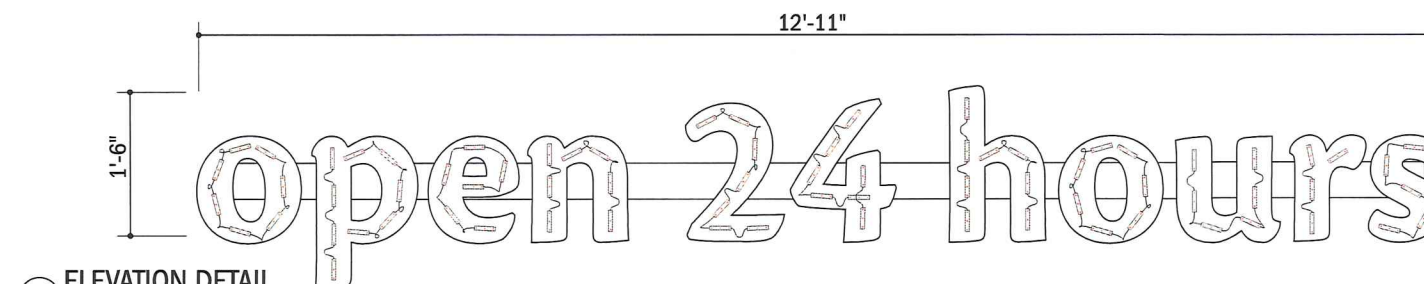

ELEVATION DETAIL
SCALE: 1/2" = 1'

Module type	TRU-SLX-68L (WHITE)											
Letter	o	p	e	n	2	4	h	o	u	r	s	Totals
Module #	7	9	6	7	7	7	8	7	6	4	5	73
Power supply												1
Perimeter												60'

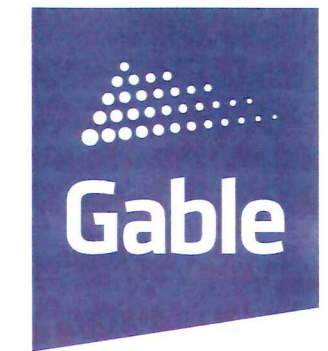

A VISUAL
SOLUTIONS
COMPANY.

7440 Fort Smallwood Road
Baltimore, Maryland 21226
800.854.0568

PROJECT TITLE: Giant		
ORDER TITLE: Giant Standards		
CITY/STATE Catonsville, MD		PHONE NUMBER
DRAWING DATE 07/16/19	SALES REP SRI	PROJECT MGR. SRI
REVISION HISTORY		
NO.	DATE	PREV DRWG DESCRIPTION
1	06-20-18	0000LC
FRUIT BOWL & GIANT		
TOTAL LED'S		294
TOTAL POWER SUPPLIES		5
PHARMACY		
TOTAL LED'S		54
TOTAL POWER SUPPLIES		1
OPEN 24 HOURS		
TOTAL LED'S		73
TOTAL POWER SUPPLIES		1
This drawing remains the exclusive property of Gable. It is submitted for your consideration in the purchase of the product(s) manufactured according to these plans. This design cannot be copied in whole or in part, altered or exhibited in any manner without written permission of Gable. Exceptions are previously copyrighted artwork supplied by client.		
SIGN TYPE: Illuminated Channel Letters		
DWG. TYPE: LED Layout		
PROJECT NO.	TASK NO.	QTY.
82699-1	192157	1 of each
DWG. NO.		SHEET
10912LC		8 of 8