



BALTIMORE COUNTY
DEPARTMENT OF PERMITS, APPROVALS & INSPECTIONS
111 WEST CHESAPEAKE AVENUE
TOWSON, MD 21204
410-887-3391

SIGN USE PERMIT

USE PERMIT RECEIPT
190670

The applicant must affirm by initials below that there are no current violations at this site, pursuant to Section 112.7, B.C.C. Initials: H.P.C.

Permit Fees are Non-Refundable; Make Check Payable to "Baltimore County, Maryland"

PROPERTY ADDRESS 10215 REISTERSTOWN ROAD ZIP CODE 21117
BUSINESS NAME AT&T ZONING BM/BL/BL-AB
OWNER'S NAME CND HOLDINGS, LLC PHONE NO. _____ HISTORIC DISTRICT ☐ Yes ☒ No
MAILING ADDRESS P.O. BOX 4833 LUTHERVILLE, MD 21094-4833
APPLICANT/OWNER'S AGENT HARRY CONNOLLY PHONE NO. 410-591-3955
SIGN COMPANY NAME BARTUSH SIGNS PHONE NO. 570-366-2311
TYPE OF SIGN: ☐ Window Sign TAX ACCOUNT NO. 160 / 000 / 4499

☐ Temporary- Including Real Estate/Construction/Event Temporary Signs in the Last Year: ☐ Yes ☒ No
☒ Permanent ☐ Changeable Copy ☒ Wall ☐ Face Change Only ☐ Non-Illuminated
☐ Freestanding ☐ Pylon ☐ Monument ☒ Illuminated (separate electrical permit required)
Size: 3' feet x 9' feet = 27 square feet LETTERS Height: _____ feet (freestanding signs)
Property Line/Street Right-of-Way Setbacks: front _____, sides _____ and _____, and rear _____.

NOTE: A construction plan, drawn to scale and clearly showing that all requirements have been met, must be attached.

A site plan must also be attached for freestanding signs.

Table of Sign Regulations: 450.4.1.- An Electronic Changeable Copy Sign may only have a maximum frequency of one instantaneous message change per 15 second cycle. **450.6.B.3 -** Changeable copy signs must operate at a constant intensity and not give the appearance of movement by flashing, blinking, strobing, scrolling, oscillating, or alternating lights.

PROHIBITIONS: including roof signs (Sections 450.5.B.7 and 450.6.A, Baltimore County Zoning Regulations):

1. Signs cannot impair motorist's clear view of traffic or government signs. All signs are subject to Section 102.5, BCZR.
2. Signs cannot imitate or resemble government signs, except for private traffic control and notice signs.
3. Signs cannot be placed in or project into or above street right of way or governmental property.
4. Sign or framework cannot obstruct window or opening for light and air or access to building, fire hydrant, or stand pipe.
5. Vehicle cannot be parked for the purpose of displaying an attached sign.
6. Except for flags exempted, flags, pennants, ribbons, streamers, tethered balloons, laser projections, and similar objects are prohibited.
7. Portable signs are prohibited, except for A-frame and sandwich board signs issued a use permit in B.M. - C.T. zones.
8. There can be no display or simulation of moving parts or message, except for an outdoor advertising sign with tri-vision, a changeable copy sign, or a thermometer, barometer, weather vane, barber pole, or clock.
9. No sign may emit sound

Work Description (including number of signs, special conditions, materials, locations and size):

INSTALL LETTERS READING AT&T 3' BY 9' = 27 SQUARE FEET.
INSTALL AT&T LOGO 7' BY 7' = 49 SQUARE FEET.
2 SIGNS TOTALING 76 SQUARE FEET ON 75' BUILDING FRONT
Logo SIGN 7.62 CORNER LOT? ☐

OWNER/AGENT CERTIFICATION

I solemnly affirm under the penalties of perjury and upon personal knowledge that the contents of the above are true and further agree to locate the proposed sign such that it will not violate Baltimore County laws and regulations.

Signature Harry Connolly Date OCT. 23 - 2019 Print/Type Name HARRY CONNOLLY

☐ Require Planning Signature _____ Date _____

Copies: White-Office; Yellow- Applicant (keep this Copy for your permanent records)

Authority under Section 500.4, BCZR **PAI Approval** (SIGN ONLY)

Signature [Signature] Initials gh Date 10/29/19

**Permits, Approvals & Inspections**111 W. Chesapeake Avenue
Towson, MD 21204Report Generated On:
10/23/2019**Permit Processing Commerical Permit & Development Report**

Page 1 of 1

Property Information

Tax Account Number: 1600004499

Election District: 4

Owner Name(s): CDN HOLDINGS LLC
Address: P O BOX 4833
LUTHERVILLE, MD 21094
Premise Address: REISTERSTOWN RDPDM #: 04-0738
Zoning District(s): BM BL AS
Elevation Range: 498ft - 518ft

Affected Overlays	Instructions: Begin review process with Zoning Review, Room 111.	New Com Bldg.	Interior Alts.	Add / Ext. Alts.	Piers/Fillings	Grading/SW	Tanks	Ret. Walls/Bulk	Razing	Chg. of Occup.	Tower Antenna	Signs	Elect. & Plumb	Agency Acknowledgment
Contact Agency	Potential Overlay Issues													Initial & Date
DEPS-Sed. Control	Note: All Razing Permits must be sent to Sediment Control for review.													
PAI-Public Services County Office Building Room 119 Phone: 410-887-3751	Note: All permits for Grading, New Buildings & Building Additions must be sent to Public Services.													
Zoning Review County Office Building Room 111 Phone: 410-887-3391	Zoning Cases: R-1968-0026; R-1976-0046	X		X	X	X	X			X	X	X		

Notice: This report is not inclusive as additional issues may arise which would affect the ability to obtain a building permit. This Report is solely for Departmental use and nothing herein creates any right which would accrue to the applicant.

Form171C

AT&T / OWINGS MILL MD - STOREFRONT SIGN 1 + 2


8'-0" SPACE NOMINALLY
FRAMING @ 24" X 48"
ON CENTERS

T.O. SPANDREL
GLASS SYSTEM
25' - 11 1/2"



7.0' GLOBE

CANOPY WIDTH
@ 19.5'

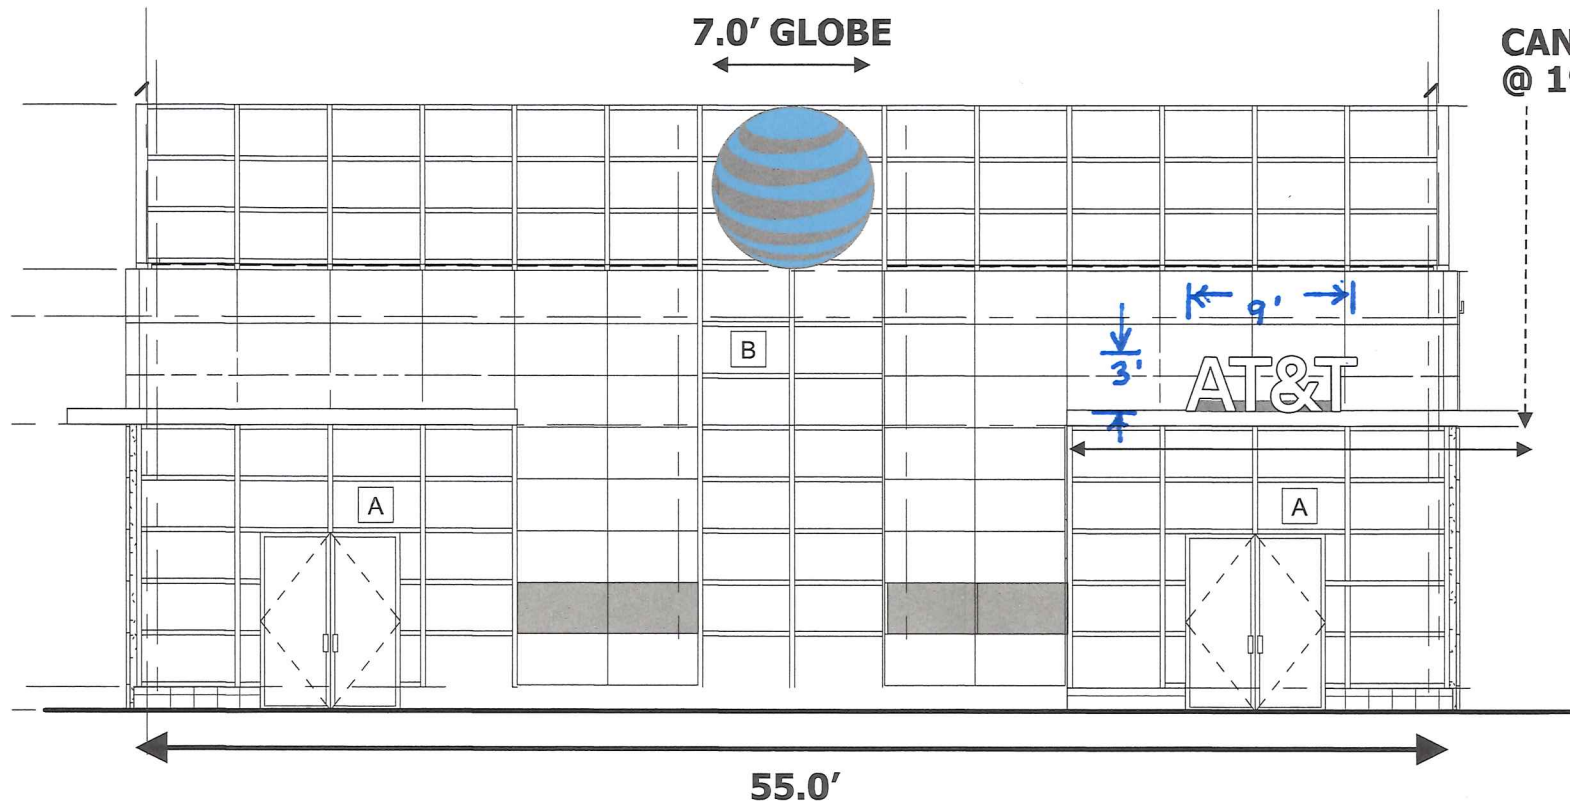

SOUTH ELEVATION

1/8" = 1'-0"

Client:
AT&T TWE

Location:
PAINTERS MILL PLACE
10215 REISTERSTOWN RD
OWINGS MILL MD 2117

Date:
10-24-18
01-05-19 01-19-19
09-02-19 04-02-19
Dwg. By: 05-02-19
RBC

Dwg No:
ATTWE1024183751

DWG# 4 OF 7

SIGN ZONING RECAP:
PERMITTED SIGN AREA
55.0' BUILDING WIDTH
X 2 SF PER FOOT = 110 SF

TOTAL SIGN AREA: 76 SQ FT


**Bartush
Signs**
& Crane Service

302 NORTH WASHINGTON ST.
ORWIGSBURG, PENNSYLVANIA 17961
PHONE 570-366-2311
E-Mail: signsetc@bartush.com
Web Address: www.bartush.com

AT&T / OWINGS MILL MD - STOREFRONT SIGN 1

SIGN ZONING RECAP:
PERMITTED SIGN AREA
55'-0" BUILDING WIDTH
X 2 SF PER FOOT = 110 SF

GLOBE CIRCLE AREA

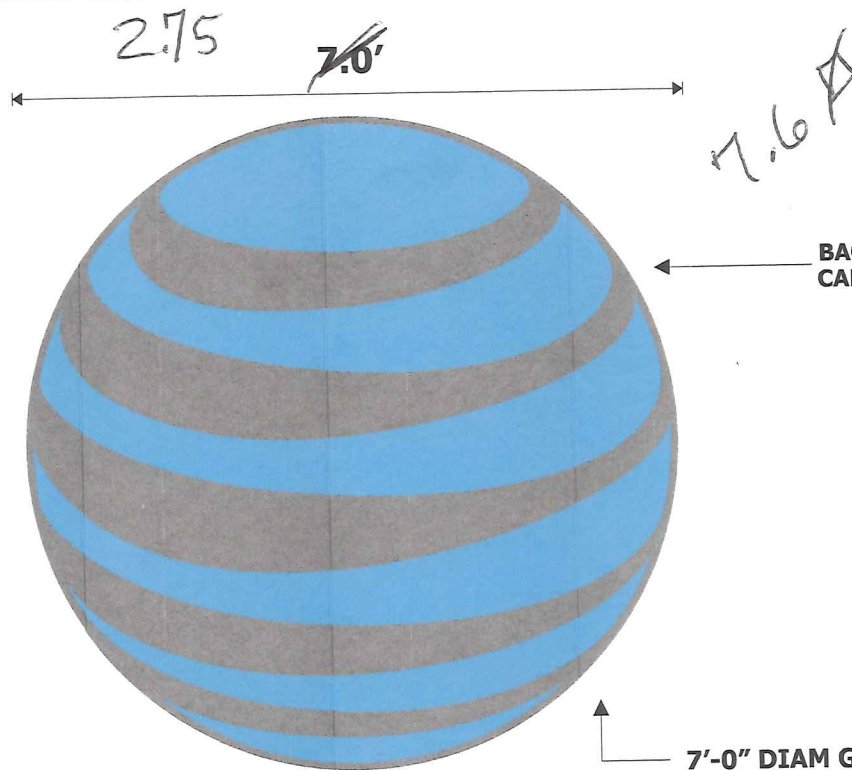

SIGN ELEVATION

1/2" = 1'-0"

SIGN COLORS

WHITE	IRON ORE	BLUE
		AT&T BLUE MATTHEWS MP 77101

FEATURE GLOBE DETAILS:

FABRICATE & INSTALL (1) SINGLE SIDED FEATURE GLOBE
INDIVIDUAL CHANNEL LETTER GLOBE SEGMENTS ON A STAGING PANEL; DIMENSIONS AS SHOWN;

NON STANDARD DESIGN; CIRCLE/PANEL DIMENSIONS ARE CUSTOM:

GLOBE LOGO TO BE INTERNALLY ILLUMINATED CHANNEL
LETTERS AS PER AT&T SPECS; LIGHTING VIA LED ILLUMINATION INSIDE EACH
INDIVIDUAL CHANNEL LETTER;

ELECTRICAL SERVICE TO THE SIGN BY CUSTOMER OR LANDLORD;
ELECTRICAL FEED FOR SIGN A TO BE RE-USED IF POSSIBLE;

MOUNTING TO THE WINDOW AREA FRAMING: TO BE DETERMINED;
FASTENERS ARE REQUIRED;

SIGN TO BE FABRICATED IN ACCORDANCE WITH NATIONAL ELECTRIC CODE
(NEC) AND UNDERWRITER'S LABORATORIES STANDARDS, & WILL BE UL
LISTED AND LABELED WITH SEPARATE DISCONNECT;

3" DEEP FABRICATED ALUM
RETURNS PAINTED
Matthews MP77101
BLUE SATIN FINISH
REFLECTIVE WHITE
INTERIOR SURFACES



1/2" CLEAR
MODIFIED ACRYLIC
FACES WITH 3M 3630-7775
BLUE VINYL FILM APPLIED
FIRST SURFACE &
3M #3635-70
WHITE DIFFUSER FILM
APPLIED 2ND SURFACE

TYPICAL AT&T GLOBE SEGMENT: EXTRUDED VIEW

Client:
AT&T TWE

Location:
PAINTERS MILL PLACE
10215 REISTERSTOWN RD
OWINGS MILL MD 2117

Date:
10-24-18 01-19-19
01-05-19 04-02-19
09-02-19

Dwg. By:

Dwg No:
ATTWE1024183751


DWG# 1 OF 7

**Bartush
Signs**
& Crane Service

302 NORTH WASHINGTON ST.
ORWIGSBURG, PENNSYLVANIA 17961
PHONE 570-366-2311

E-Mail: signsetc@bartush.com
Web Address: www.bartush.com

AT&T / OWINGS MILL MD - STOREFRONT SIGN 2

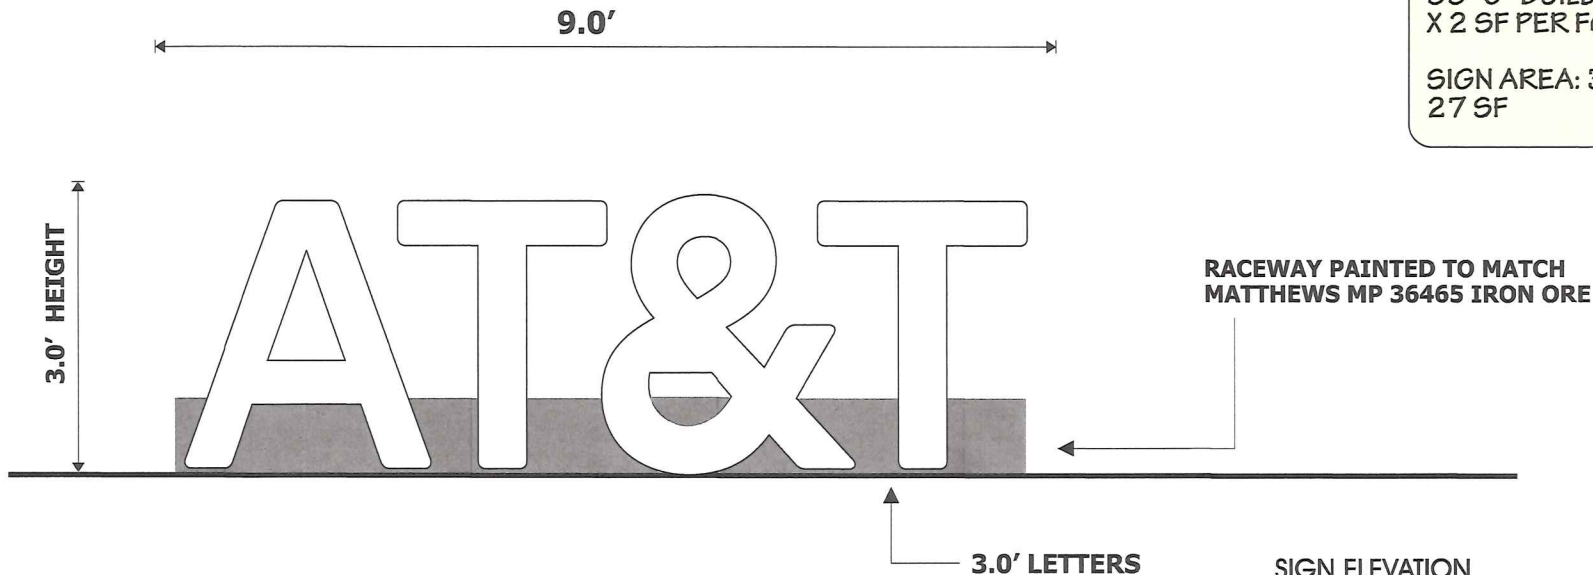

SIGN ZONING RECAP:
PERMITTED SIGN AREA
55'-0" BUILDING WIDTH
X 2 SF PER FOOT = 110 SF

SIGN AREA: 3' X 9' =
27 SF

FRONT WALL SIGN DETAILS:

FABRICATE & INSTALL (1) SINGLE SIDED STOREFRONT WALL
SIGN WITH CHANNEL LETTERS ON A RACEWAY & SUPPORTS; DIMENSIONS AS SHOWN;

NON STANDARD DESIGN; RACEWAY DIMENSIONS ARE CUSTOM:

"AT&T" LETTERS TO BE INTERNALLY ILLUMINATED CHANNEL
LETTERS AS PER AT&T SPECS; LIGHTING VIA LED ILLUMINATION INSIDE EACH
INDIVIDUAL CHANNEL LETTER;


ELECTRICAL SERVICE TO THE SIGN BY CUSTOMER OR LANDLORD;
ELECTRICAL FEED FOR SIGN A TO BE RE-USED IF POSSIBLE;

MOUNTING TO THE METAL CANOPY: TO BE DETERMINED;
FASTENERS ARE REQUIRED;

SIGN TO BE FABRICATED IN ACCORDANCE WITH NATIONAL ELECTRIC CODE
(NEC) AND UNDERWRITER'S LABORATORIES STANDARDS, & WILL BE UL
LISTED AND LABELED WITH SEPARATE DISCONNECT;

SIGN ELEVATION

1/2" = 1'-0"

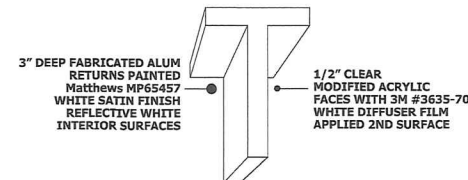

TYPICAL AT&T LETTER- EXTRUDED VIEW

SIGN COLORS

WHITE IRON ORE



Client:
AT&T TWE

Location:
PAINTERS MILL PLACE
10215 REISTERSTOWN RD
OWINGS MILL MD 21117

Date:
10-24-18 01-19-19
01-05-19 04-02-19
09-02-19 05-02-19

Dwg. By:
RBC

Dwg No:
ATTWE1024183751

DWG# 2 OF 7

**Bartush
Signs**
& Crane Service

302 NORTH WASHINGTON ST.
ORWIGSBURG, PENNSYLVANIA 17961
PHONE 570-366-2311

E-Mail: signsetc@bartush.com
Web Address: www.bartush.com