



BALTIMORE COUNTY
DEPARTMENT OF PERMITS, APPROVALS & INSPECTIONS
 111 WEST CHESAPEAKE AVENUE
 TOWSON, MD 21204
 410-887-3391

SIGN USE PERMIT

B _____
A 184770
 The applicant is authorized to affirm that there are no current violations at this site pursuant to Section 112.7 BCZ
 Initials JRB

Permit Fees are Non-Refundable; Make Check Payable to "Baltimore County, Maryland"

PROPERTY ADDRESS 1043 Taylor Avenue ZIP CODE 21286
 BUSINESS NAME Burger King ZONING BL CCC
 OWNER'S NAME Hillendale Business Trust PHONE NO. _____ HISTORIC DISTRICT ☐ Yes ☒ No
 MAILING ADDRESS 12300 Highgrove Court Reisterstown, MD 21117
 APPLICANT/OWNER'S AGENT Jelani Brown PHONE NO. 443-453-3076
 SIGN COMPANY NAME Alliance Signs of Virginia LLC PHONE NO. 804-326-4339
 TYPE OF SIGN: ☐ Window Sign TAX ACCOUNT NO. 090 / 855 / 0680

☐ Temporary- Including Real Estate/Construction/Event Temporary Signs in the Last Year: ☐ Yes ☐ No

☐ Permanent ☐ Changeable Copy ☐ Wall ☐ Face Change Only ☐ Non-Illuminated

☒ Freestanding ☐ Pylon ☐ Monument ☐ Illuminated (separate electrical permit required)

Size: 2.4 feet x 10.955 feet = 26.28 square feet Height: _____ feet (freestanding signs)

Property Line/Street Right-of-Way Setbacks: front _____, sides _____ and _____, and rear _____.

NOTE: A construction plan, drawn to scale and clearly showing that all requirements have been met, must be attached; a site plan also must be attached for freestanding signs.

Table of Sign Regulations: 450.4. Attachment 1, 1.- An Electronic Changeable Copy Sign may only have a maximum Frequency of one instantaneous message change per 15 second cycle.

450.6.B.3 Changeable copy signs must operate at a constant intensity and not give the appearance of movement by flashing, blinking, strobing, scrolling, oscillating, or alternating lights.

PROHIBITIONS: including roof signs (Sections 450.5.B.7 and 450.6.A, Baltimore County Zoning Regulations):

1. Signs cannot impair motorist's clear view of traffic or government signs. All signs are subject to Section 102.5, BCZR.
2. Signs cannot imitate or resemble government signs, except for private traffic control and notice signs.
3. Signs cannot be placed in or project into or above street right of way or governmental property.
4. Sign or framework cannot obstruct window or opening for light and air or access to building, fire hydrant, or stand pipe.
5. Vehicle cannot be parked for the purpose of displaying an attached sign.
6. Except for flags exempted, flags, pennants, ribbons, streamers, tethered balloons, laser projections, and similar objects are prohibited.
7. Portable signs are prohibited, except for A-frame and sandwich board signs issued a use permit in B.M. - C.T. zones.
8. There can be no display or simulation of moving parts or message, except for an outdoor advertising sign with tri-vision, a changeable copy sign, or a thermometer, barometer, weather vane, barber pole, or clock.
9. No sign may emit sound

Work Description (including number of signs, special conditions, materials, locations and size):

① Aluminum
"The Greatest Game of Links Ever"
9' high clearance bar sign
8 sq ft

① Aluminum/Woodrain
Order Confirmation Unit
3 sq ft

CORNER LOT ☐

OWNER/AGENT CERTIFICATION

I solemnly affirm under the penalties of perjury and upon personal knowledge that the contents of the above are true and further agree to locate the proposed sign such that it will not violate Baltimore County laws and regulations.

Jelani Brown
 Signature

5/23/2019
 Date

Jelani Brown
 Print/Type Name

☒ Require Planning Signature BM Williamson Date _____


Copies: White-Office; Yellow- Applicant (keep this Copy for your permanent records)

REV 10/14

Authority under Section 500.4, BCZR **PAI Approval (SIGN ONLY)**

JCM/JF JCM/JF 5/24/19
 Signature Initials Date

BK1072CS.20

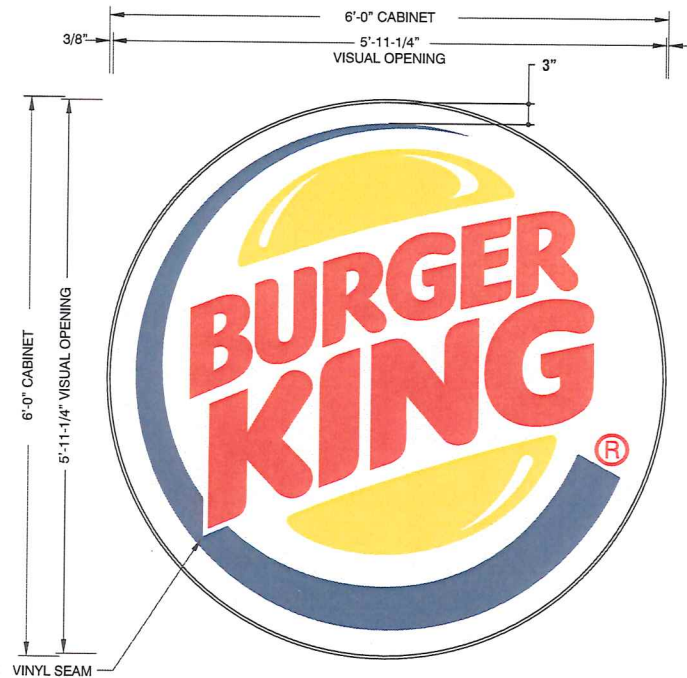

FRONT ELEVATION
6" SINGLE FACE WALL SIGN
(1) ONE REQUIRED

SCALE: 3/4"=1'-0"

BURGER KING 20/20 COLOR KEY

METAL PAINT FINISHES

- ☐ PAINT (SILVER) - SPRAYLAT MARK-1 (BRUSHED ALUMINUM #171S) SEMI GLOSS
- 3-M VINYL COLORS @ 2nd SURFACE**
- ☐ BLUE 3630-8703
- ☐ RED 3630-33
- ☐ YELLOW 3630-125
- ☐ WHITE 3635-30

BK1072CS.20



SIGN COMPANY
www.FederalHeath.com

12704 Dupont Circle, Tampa, FL 33626
(813) 855-4415 (800) 284-3284 Fax (813) 854-3037

Manufacturing Facilities:
Oceanside - Euless - Jacksonville - Columbus
Office Locations:
Oceanside - Las Vegas - Laughlin - Idaho Falls
Euless - Jacksonville - Houston - San Antonio
Corpus Christi - Grifton - Milwaukee
Willowbrook - Louisville - Indianapolis - Columbus
Cincinnati - Westerville - Knoxville - Tunica
Atlanta - Tampa - Daytona Beach - Winter Park
Building Quality Signage Since 1901

Revisions:

12-19-13 UPDATE JCR
3-19-18 UPDATE JCR

Colors Depicted in This Rendering May Not Match Actual Finished Materials. Refer To Product Samples For Exact Color Match

Client Approval/Date: _____

Landlord Approval/Date: _____

Account Rep: FIONA PAUL

Project Manager:

Drawn By: JOHN C. ROBERGE

Underwriters Laboratories Inc. ELECTRICAL TO USE U.L. LISTED COMPONENTS AND SHALL MEET ALL N.E.C. STANDARDS.
ALL ELECTRICAL SIGNS AND TA PLANTS MUST BE U.L. OR N.E.C. APPROVED AND SHALL MEET ALL N.E.C. STANDARDS.
THE PEOPLE EQUIPPING AND SHAPING UP ALL SIGNS.

Project / Location:

Zoned BL CCC
0908550680



Job Number: BK1072CS.20

Date: 3-12-12


Sheet Number: 1 of 3

Design Number: BK1072CS.20

This original drawing is provided as part of a planned project and is not to be exhibited, copied or reproduced without the written permission of Federal Heath Sign Company, LLC or its authorized agent. © 2009

NOTE: ACTUAL LOCATION OF CENTERING LETTERS ON CANOPY WILL BE DEPICTED ON THE ACTUAL SITE ELEVATION. THIS VIEW FOR HIEGHT UP FROM CANOPY, AND LENGTH AWAY FROM EDGE OF FACE OF CANOPY.


1" X 3" REC TUBE ALUM STRUTS @ INTERIOR OF CANOPY

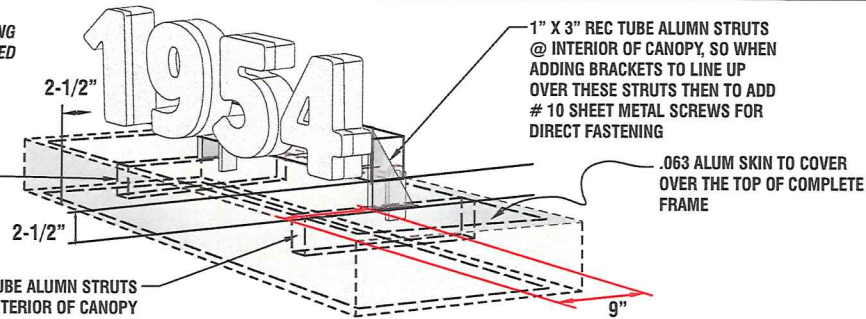

NOTE: DURING UPDATE THE LENGTH OF RACEWAY AND THE LETTER SPACING HAS CHANGED

SQ. FT. TOTAL: 27.13

EXAMPLE FOR ADDING LETTERS TO CANOPIES N.T.S.

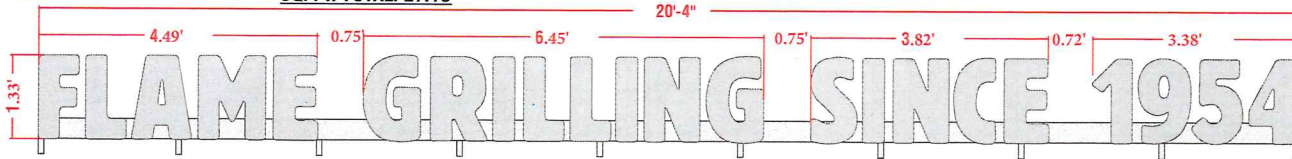

SIGN TYPE **A** ELEVATION OF FLAME GRILLED SINCE 1954 (DIMENSIONAL LETTERS)
(1) ONE SET REQUIRED SCALE 1/2" TO 1'-0"


L.E.D. ILLUMINATION SPECIFICATIONS TO FOLLOW.

NOTE: THESE BRACKETS ARE TO BE @ CENTERS OF THE 1" X 3" ALUM TUBE STRUTS THAT ARE IN THE CANOPIES INTERIOR. TO USE REQUIRED AMOUNT. THEY ARE ONLY TO BE PLACED WHERE THERE IS A STRUT.

LETTERS TO BE 3" DEEP
FABRICATED ALUMINUM CONSTRUCTION CHANNEL LETTERS
WITH .125" WHITE ACRYLIC FACES: APPLIED 3M# 3630-121 SILVER VINYL @ 1st SURFACE.
LETTER RETURNS TO BE PAINTED: SPRAYLAT # 171S BRUSHED ALUM. "SEMI GLOSS"
WITH BRUSHED ALUM. 1" TRIM CAP RETAINERS.
LETTERS TO BE MOUNTED TO A FABRICATED RACEWAY, THEN TO AN ANGLE
PLATE BRACKET FOR MOUNTING TO CANOPY.
POWER SUPPLIES TO BE IN RACEWAY.



TYPICAL RIGHT ELEVATION
SCALE = 1/8" = 1'-0"

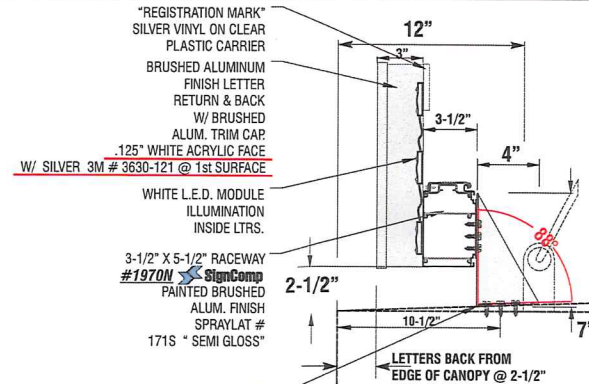

.090 ALUM PLATE BRACKET AMOUNT: (10) TEN FOR MOUNTING (SHOWING THE 88 DEGREE PLANE)
PAINTED BRUSHED ALUM SPRAYLAT # 171S "SEMI GLOSS" PLACEMENT AS REQUIRED IN THE FIELD.
MINIMAL NOTCHING OF THIS BRACKET MAY BE REQUIRED IN THE FIELD FOR FIT @ BRACKET AND STRUT BRACE MEET

PRIMARY ELECTRIC LOCK-OUT DISCONNECT PER NEC AND U.L. 48 STANDARDS
SIDE VIEW
SCALE: 1-1/2" TO 1'-0"

ELECTRICAL REQUIREMENTS

Total: **2.2** Amps

1 of 120V, 20A Circuits Req'd.
ALL BRANCH CIRCUITS SHALL BE DEDICATED TO SIGNS (INCLUDING GROUND AND NEUTRAL) AND SHALL NOT BE SHARED WITH OTHER LOADS.

FEDERAL HEATH

VISUAL COMMUNICATIONS
www.FederalHeath.com

12704 DuPont Circle Tampa, FL 33626
(813) 855-4415 (800) 284-3284 Fax (813) 854-3037

Manufacturing Facilities:
Oceanside, CA - Dallas, TX - Jacksonville, TX
Delaware, OH - Racine, WI
Office Locations:
Oceanside, CA - Las Vegas, NV - Laughlin, AZ
Kalamazoo, MI - Dallas, TX - Jacksonville, TX - San Antonio, TX
Houston, TX - Corpus Christi, TX - Indianapolis, IN
Louisville, KY - Knoxville, TN - Grapion, WI - Delaware, OH
Westbrook, IL - Tunica, MS - Atlanta, GA
Tampa, FL - Daytona Beach, FL - Orlando, FL

Building Quality Signage Since 1901

Revisions:

Colors Depicted In This Rendering May Not Match Actual Finished Materials. Refer To Product Samples For Exact Color Match.

Client Approval/Date:

Landlord Approval/Date:

Account Rep: **FIONA PAUL**

Project Manager: **JEREMY MOORE**

Drawn By: **JC ROBERGE**

UL Underwriters Laboratories Inc. NFPA ELECTRICAL TO USE U.L. LISTED COMPONENTS AND SHALL MEET ALL N.E.C. STANDARDS
ALL ELECTRICAL SIGNS ARE TO COMPLY WITH U.L. 48 AND ARTICLE 605 OF THE N.E.C. STANDARDS, INCLUDING THE PROPER GROUNDING AND BONDING OF ALL SIGNS.

Project / Location:

Zoned BL CCC
BURGER KING # 2518
1043 TAYLOR AVE.
BALTIMORE, MD 21286
0908550680

Job Number: **23-54720-10**

Date: **3-19-19**

Sheet Number: **3** of **20**

Design Number: **23-54720-10**

This original drawing is provided as part of a planned project and is not to be exhibited, copied or reproduced without the written permission of Federal Heath Sign Company, LLC or its authorized agent. © FHSC



BALTIMORE COUNTY
DEPARTMENT OF PERMITS, APPROVALS & INSPECTIONS
111 WEST CHESAPEAKE AVENUE
TOWSON, MD 21204
410-887-3391

B _____
A 18472
The applicant is authorized to affirm that there are no current violations at this site pursuant to Section 112.7 BCC
Initials JRB

SIGN USE PERMIT

Permit Fees are Non-Refundable; Make Check Payable to "Baltimore County, Maryland"

PROPERTY ADDRESS 1043 Taylor Avenue ZIP CODE 21286
BUSINESS NAME Burger King ZONING BL CCC
OWNER'S NAME Hillendale Business Trust PHONE NO. _____ HISTORIC DISTRICT ☐ Yes ☒ No
MAILING ADDRESS 12300 Highgrove Court Reisterstown, MD 21117
APPLICANT/OWNER'S AGENT Jelani Brown PHONE NO. 443-453-3076
SIGN COMPANY NAME Alliance Signs of Virginia LLC PHONE NO. 804-326-4339
TYPE OF SIGN: ☐ Window Sign TAX ACCOUNT NO. 090 / 855 / 0680

☐ Temporary- Including Real Estate/Construction/Event Temporary Signs in the Last Year: ☐ Yes ☐ No
☐ Permanent ☐ Changeable Copy ☒ Wall ☐ Face Change Only ☐ Non-Illuminated
☐ Freestanding ☐ Pylon ☐ Monument ☒ Illuminated (separate electrical permit required)
Size: 20.4 feet x 1.3 feet = 27.13 square feet Height: _____ feet (freestanding signs)

Property Line/Street Right-of-Way Setbacks: front _____, sides _____ and _____, and rear _____.

NOTE: A construction plan, drawn to scale and clearly showing that all requirements have been met, must be attached; a site plan also must be attached for freestanding signs.

Table of Sign Regulations: 450.4. Attachment 1, 1.- An Electronic Changeable Copy Sign may only have a maximum Frequency of one instantaneous message change per 15 second cycle.

450.6.B.3 Changeable copy signs must operate at a constant intensity and not give the appearance of movement by flashing, blinking, strobing, scrolling, oscillating, or alternating lights.

PROHIBITIONS: including roof signs (Sections 450.5.B.7 and 450.6.A, Baltimore County Zoning Regulations):

- Signs cannot impair motorist's clear view of traffic or government signs. All signs are subject to Section 102.5, BCZR.
- Signs cannot imitate or resemble government signs, except for private traffic control and notice signs.
- Signs cannot be placed in or project into or above street right of way or governmental property.
- Sign or framework cannot obstruct window or opening for light and air or access to building, fire hydrant, or stand pipe.
- Vehicle cannot be parked for the purpose of displaying an attached sign.
- Except for flags exempted, flags, pennants, ribbons, streamers, tethered balloons, laser projections, and similar objects are prohibited.
- Portable signs are prohibited, except for A-frame and sandwich board signs issued a use permit in B.M. - C.T. zones.
- There can be no display or simulation of moving parts or message, except for an outdoor advertising sign with tri-vision, a changeable copy sign, or a thermometer, barometer, weather vane, barber pole, or clock.
- No sign may emit sound

Work Description (including number of signs, special conditions, materials, locations and size):

1x Aluminum
Flame Grilling Since 1954
27.13 sqft
3x Aluminum
6' Logo Signs Single faced
19.6 sqft

CORNER LOT ☐

OWNER/AGENT CERTIFICATION

I solemnly affirm under the penalties of perjury and upon personal knowledge that the contents of the above are true and further agree to locate the proposed sign such that it will not violate Baltimore County laws and regulations.

Jelani Brown 5/23/2019 Jelani Brown
Signature Date Print/Type Name

☒ Require Planning Signature BM Williams Date 5/24/19

Copies: White-Office; Yellow- Applicant (keep this Copy for your permanent records)

REV 10/14

Authority under Section 500.4, BCZR **PAI Approval** (SIGN ONLY)

JCM/JF JCM/JF 5/24/19
Signature Initials Date


OCU (WOOD GRAIN)
(W/O VIDEO DISPLAY)
PART#
BK9010FM.OCUWGNND

STEEL SUPPORT NOTE:


STEEL CONTINGENT ON ENGINEERS SPEC. AND WIND LOAD REQUIREMENTS.
STEEL BASE PLATE w/STEEL ANCHOR BOLTS AND CONCRETE FOUNDATION.
ANCHOR BOLT OR DIRECT BURIAL FOUNDATION SHOULD BE PROVIDED BY
ENGINEER FOR LOCAL WIND LOAD REQUIREMENTS.

COLOR NOTE:


REVEAL/SUPPORT STEEL: PAINT BURGER KING RED
CANOPY TOP: PAINT BURGER KING SILVER
CABINET FACE: W/3M DI-NOC WOODGRAIN VINYL PART # II40EX
OCU CABINET FACE: PAINT BURGER KING SILVER
CABINET BACK: WOODGRAIN VINYL PART # II40EX
OCU BOLT KIT: PAINT BURGER KING RED

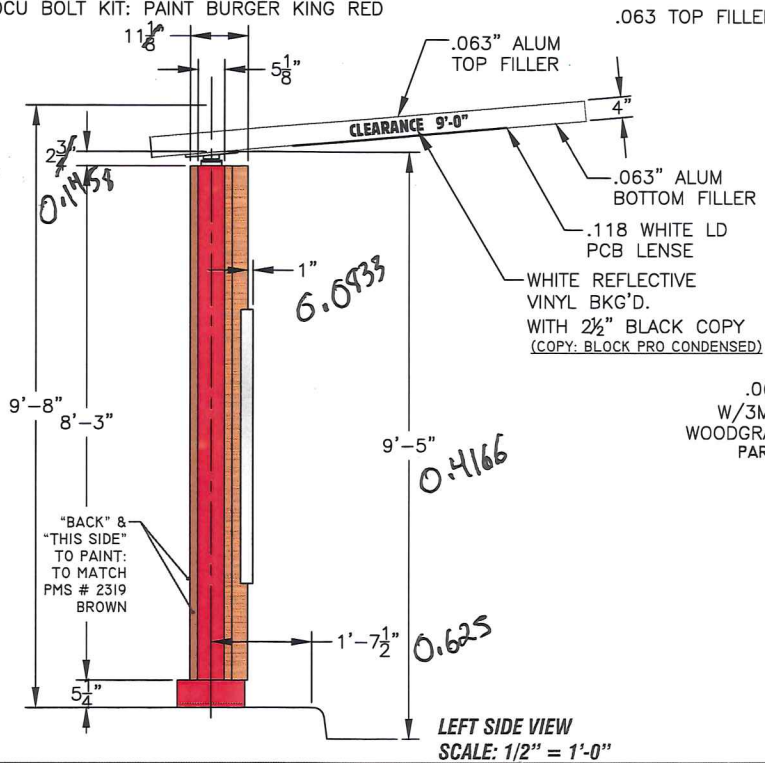

LEFT SIDE VIEW
SCALE: 1/2" = 1'-0"

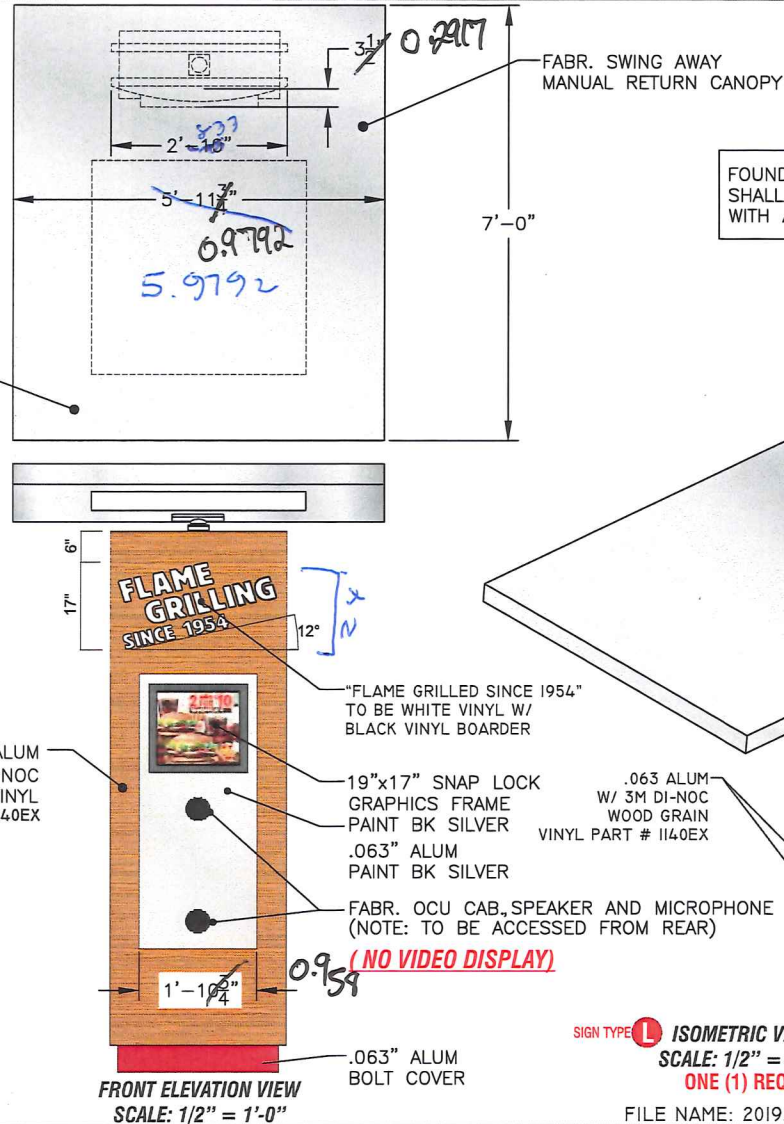

FRONT ELEVATION VIEW
SCALE: 1/2" = 1'-0"

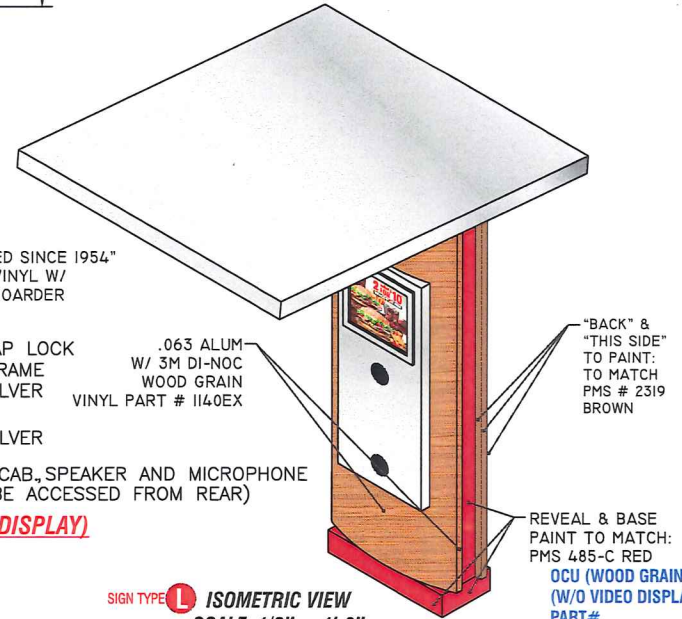

SIGN TYPE **L** ISOMETRIC VIEW
SCALE: 1/2" = 1'-0"
ONE (1) REQ

FILE NAME: 2019_BK 9010FM.OCUWGNND(NO VIDEO DISPLAY)



FOUNDATIONS AND STRUCTURAL ELEMENTS
SHALL BE CALCULATED IN COMPLIANCE
WITH APPLICABLE CODES.

TAKE TO NOTE:
OCU (WOOD GRAIN)
(W/O VIDEO DISPLAY)
PART# BK9010FM.OCUWGNND
(SPECIAL BUILD)



VISUAL COMMUNICATIONS
www.FederalHeath.com

12704 DuPont Circle Tampa, FL 33626
(813) 855-4415 (800) 284-3284 Fax (813) 854-3037

Manufacturing Facilities:
Ocala, FL - Bales, TX - Jacksonville, TX
Dallas, OH - Racine, WI
Office Locations:
Ocala, FL - Las Vegas, NV - Laughlin, AZ
Idaho Falls, ID - Bales, TX - Jacksonville, TX - San Antonio, TX
Houston, TX - Corpus Christi, TX - Indianapolis, IN
Louisville, KY - Knoxville, TN - Graton, WI - Delaware, OH
Wilmington, IL - Tunica, MS - Atlanta, GA
Tampa, FL - Daytona Beach, FL - Orlando, FL

Building Quality Signage Since 1901

Revisions:

Colors Depicted In This Rendering May Not Match Actual Finished Materials. Refer To Product Samples For Exact Color Match.

Client Approval/Date:

Landlord Approval/Date:

Account Rep: **FIONA PAUL**

Project Manager: **JEREMY MOORE**

Drawn By: **JC ROBERGE**

Underwriters Laboratories Inc. **UL** **LP**
ELECTRICAL TO USE UL LISTED COMPONENTS AND SHALL MEET ALL N.E.C. STANDARDS.
ALL ELECTRICAL SIGNS ARE TO COMPLY WITH U.L. 48 AND ARTICLE 60 OF THE N.E.C. STANDARDS, INCLUDING THE PROPER GROUNDING AND BONDING OF ALL SIGNS.

Project / Location:

Zoned BL CCC
BURGER KING # 2518
1043 TAYLOR AVE.
BALTIMORE, MD 21286
0908550680

Job Number: **23-54720-10**

Date: **3-19-19**

Sheet Number: **15** of **20**

Design Number: **23-54720-10**


This original drawing is provided as part of a planned project and is not to be exhibited, copied or reproduced without the written permission of Federal Heath Sign Company, LLC or its authorized agent. © FHSC

**STANDARD
CLEARANCE BAR
PART #
BK9009FM.20 CLWG**

NOTE:
CLADDING/ STEEL SUPPORT: STEEL CONTINGENT ON ENGINEERS SPEC. AND WIND
LOAD REQUIREMENTS STEEL BASE PLATE W/STEEL ANCHOR BOLTS AND CONCRETE
FOUNDATION

ANCHOR BOLT FOUNDATION SHOULD BE PROVIDED BY ENGINEER FOR LOCAL WIND
LOAD REQUIREMENTS

CLEARANCE BAR CAN
ONLY BE REMOVED WITH
BKC APPROVAL
CLEARANCE BAR COLORS
TO MATCH OCU PER
LOCATION

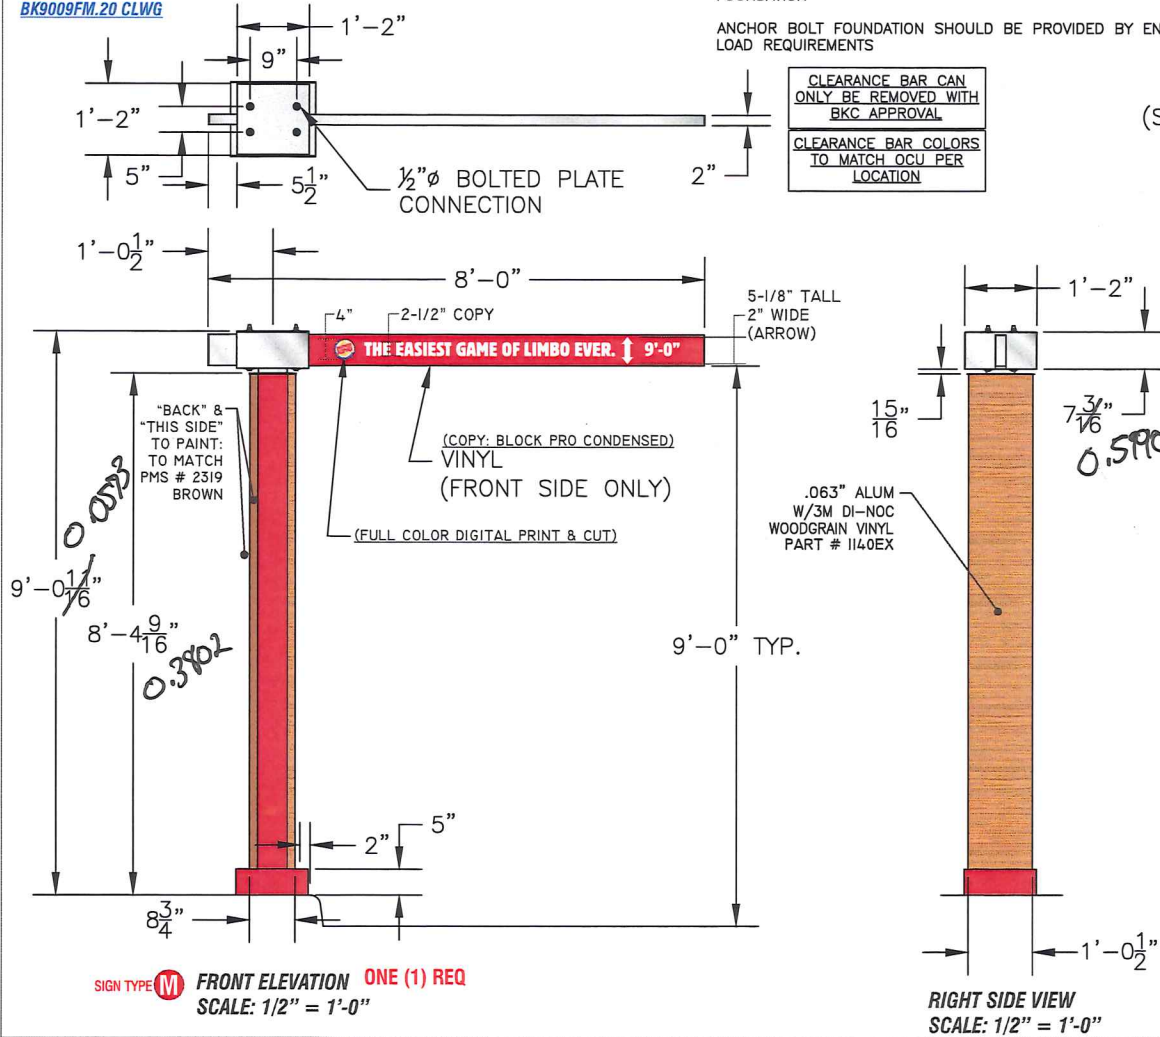

COLOR NOTES:
FRONT PANEL: .063" ALUM
W/3M DI-NOC WOODGRAIN VINYL PART # 1140EX
BACK PANEL: WOODGRAIN VINYL PART # 1140EX
REVEAL: PAINT BK RED
CLEARANCE BAR: BRUSHED ALUM FINISH
w/REFLECTIVE SILVER VINYL (SIDES)
BASE: PAINT BK RED



**STANDARD
CLEARANCE BAR
PART #
BK9009FM.20 CLWG**

FILE NAME: BK9009FM.20CLC CLEARANCE BAR(UD-II_30_2018).CDR

**FEDERAL
HEATH**
VISUAL COMMUNICATIONS
www.FederalHeath.com
12704 DuPont Circle Tampa, FL 33626
(813) 855-4415 (800) 284-3284 Fax (813) 854-3037

Manufacturing Facilities:
Ocala, FL - Eufaula, TX - Jacksonville, TX
Delaware, OH - Racine, WI
Office Locations:
Ocala, FL - Las Vegas, NV - Laughlin, AZ
Kitho Falls, ID - Eufaula, TX - Jacksonville, TX - San Antonio, TX
Houston, TX - Corpus Christi, TX - Indianapolis, IN
Louisville, KY - Knoxville, TN - Grapen, WI - Delaware, OH
Wilmington, IL - Jankin, MS - Atlanta, GA
Tampa, FL - Daytona Beach, FL - Orlando, FL

Building Quality Signage Since 1901

Revisions:

Colors Depicted in This Rendering May Not Match Actual Finished Materials. Refer to Product Samples for Exact Color Match.

Client Approval/Date:

Landlord Approval/Date:

Account Rep: **FIONA PAUL**

Project Manager: **JEREMY MOORE**

Drawn By: **JC ROBERGE**

Underwriters Laboratories Inc.
ELECTRICAL TO USE U.L. LISTED COMPONENTS AND SHALL MEET ALL N.E.C. STANDARDS
ALL ELECTRICAL SIGNS ARE TO COMPLY WITH U.L. 48 AND ARTICLE 408 OF THE N.E.C. STANDARDS, INCLUDING THE PROPER GROUNDING AND BONDING OF ALL SIGNS.

Project / Location:

Zoned BL CCC
BURGER KING # 2518
1043 TAYLOR AVE.
BALTIMORE, MD 21286

0908550680

Job Number: **23-54720-10**

Date: **3-19-19**

Sheet Number: **18** of **20**

Design Number: **23-54720-10**

This original drawing is provided as part of a planned project and is not to be exhibited, copied or reproduced without the written permission of Federal Heath Sign Company, LLC or its authorized agent. © FHSC