



2019-0467-SF
BALTIMORE COUNTY
DEPARTMENT OF PERMITS, APPROVALS & INSPECTIONS
111 WEST CHESAPEAKE AVENUE
TOWSON, MD 21204
410-887-3391

B _____
A 184789
The applicant is authorized to affirm that there are no current violations at this site pursuant to Section 112.7 BCC
Initials JD

SIGN USE PERMIT

Permit Fees are Non-Refundable; Make Check Payable to "Baltimore County, Maryland"

PROPERTY ADDRESS 6432 York Rd Baltimore ZIP CODE 21212
BUSINESS NAME St. Pius School ZONING 0911151103
OWNER'S NAME SPX/Reverend PHONE NO. 410-427-7400 HISTORIC DISTRICT ☐ Yes ☒ No
MAILING ADDRESS 6432 York Rd
APPLICANT/OWNER'S AGENT Heather Davis PHONE NO. 410 255 6400
SIGN COMPANY NAME Gable Signs & Graphics inc PHONE NO. 410 255 6400
TYPE OF SIGN: ☐ Window Sign TAX ACCOUNT NO. 0909/111/511 03
☐ Temporary- Including Real Estate/Construction/Event Temporary Signs in the Last Year: ☐ Yes ☒ No
☒ Permanent ☒ Changeable Copy ☐ Wall ☐ Face Change Only ☐ Non-Illuminated
☒ Freestanding ☐ Pylon ☒ Monument ☒ Illuminated (separate electrical permit required)
Size: 8'11" feet x 6'3" feet = 24.99 square feet Height: 6' feet (freestanding signs)
Property Line/Street Right-of-Way Setbacks: front 8', sides 4'18' and 4'5', and rear 40'.

NOTE: A construction plan, drawn to scale and clearly showing that all requirements have been met, must be attached; a site plan also must be attached for freestanding signs.

Table of Sign Regulations: 450.4. Attachment 1, 1.- An Electronic Changeable Copy Sign may only have a maximum Frequency of one instantaneous message change per 15 second cycle.

450.6.B.3 Changeable copy signs must operate at a constant intensity and not give the appearance of movement by flashing, blinking, strobing, scrolling, oscillating, or alternating lights.

PROHIBITIONS: including roof signs (Sections 450.5.B.7 and 450.6.A, Baltimore County Zoning Regulations):

1. Signs cannot impair motorist's clear view of traffic or government signs. All signs are subject to Section 102.5, BCZR.
2. Signs cannot imitate or resemble government signs, except for private traffic control and notice signs.
3. Signs cannot be placed in or project into or above street right of way or governmental property.
4. Sign or framework cannot obstruct window or opening for light and air or access to building, fire hydrant, or stand pipe.
5. Vehicle cannot be parked for the purpose of displaying an attached sign.
6. Except for flags exempted, flags, pennants, ribbons, streamers, tethered balloons, laser projections, and similar objects are prohibited.
7. Portable signs are prohibited, except for A-frame and sandwich board signs issued a use permit in B.M. - C.T. zones.
8. There can be no display or simulation of moving parts or message, except for an outdoor advertising sign with tri-vision, a changeable copy sign, or a thermometer, barometer, weather vane, barber pole, or clock.
9. No sign may emit sound

Work Description (including number of signs, special conditions, materials, locations and size):

Installation of 24.99 sq ft monument sign with digital copy 50% (replacing existing sign)

CORNER LOT ☐

OWNER/AGENT CERTIFICATION

I solemnly affirm under the penalties of perjury and upon personal knowledge that the contents of the above are true and further agree to locate the proposed sign such that it will not violate Baltimore County laws and regulations.

Signature

Date

Print/Type Name

☐ Require Planning Signature

Date

Copies: White-Office; Yellow- Applicant (keep this Copy for your permanent records)


REV 10/14

Authority under Section 500.4, BCZR **PAI Approval** (SIGN ONLY)

Signature

Initials

Date

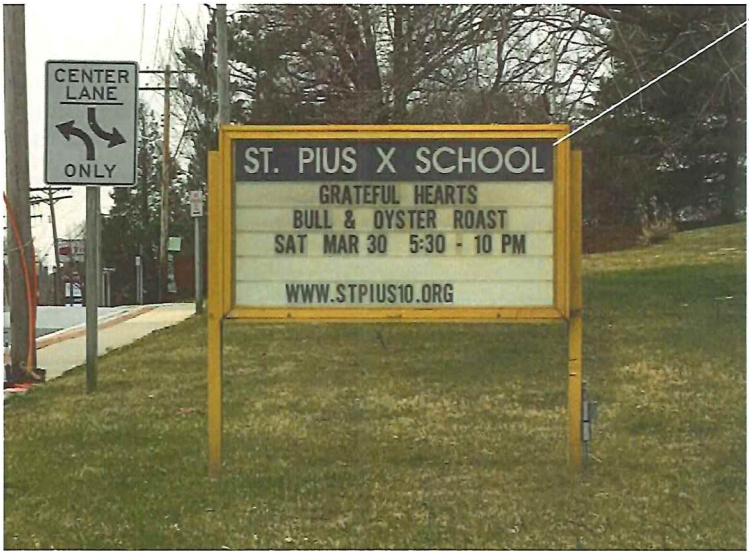

remove and discard existing sign




steel 4" x 8" pole
to be finished to
match 3M delft blue

d/f or back to back illuminated
header cabinet, to be finished
to match 3M delft blue face
is trans white acrylic with
applied trans 3M delft blue

LED full color 8mm
programmable
back to back displays

service switch & NEMA enclosure
painted to match delft blue

ELEVATION VIEW 24.99 total sq ft
SCALE: 1/2"=1'-0" approx.

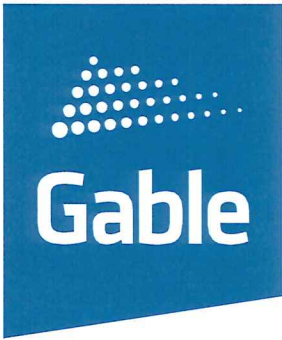

A VISUAL
SOLUTIONS
COMPANY.

7440 Fort Smallwood Road
Baltimore, Maryland 21226
800.854.0568

PROJECT TITLE:
St. Pius School

ORDER TITLE:
St. Pius School

CITY/STATE:
Baltimore, Md

DRAWING DATE:
05/07/2019

GABLE REP:
Jack L

PROJECT MGR:
BO

Designed Per IBC 2015 MD Edition
Designed Per Maryland Building Performance Standards

Wind Loads

Ultimate Design Wind Speed	115 mph
Nominal Design Wind Speed	89.1 mph
Risk Cat. (3-Sec Peak Gust MPH*)	II
Wind Importance Factor	I = 1
Wind Exposure	C
Gust Factor	0.85

Snow Loads

Ground Snow Load	Pg=	25 psf
Snow Exposure Factor	Ce=	1.0
Snow Load Importance	Is=	1.1
Thermal Factor	Ct=	1.0

Exterior components designed in accordance with
applicable provisions of the ASCE 7-10



5/16/2019

Jere Murdoch, PE
Professional Engineer
MD PE Lic. #41030
Exp. 8/17/2019

I hereby certify that these documents were prepared or approved by
me and that I am a duly licensed professional engineer under the
laws of the state of Maryland.

PRODUCT TYPE:
D/F New Monument
(with LED Display)

DWG. TYPE:
Graphics/Finishes

PROJECT NO.	TASK NO.	QTY.
82008-1	184389	1
DWG. NO.	SHEET	
0012IND	GF-100	



1 SIGN LOCATION
SCALE: NTS



A VISUAL
SOLUTIONS
COMPANY.

7440 Fort Smallwood Road
Baltimore, Maryland 21226
800.854.0568

PROJECT TITLE: St. Pius School		
ORDER TITLE: St. Pius School		
CITY/STATE: Baltimore, Md		
DRAWING DATE: 05/07/2019	SALES REP. Jack L.	PROJECT MGR. BO
ENGINEER OF RECORD SEAL/SIGNATURE/DATE:		

Designed Per IBC 2015 MD Edition		
Designed Per Maryland Building Performance Standards		
Wind Loads		
Ultimate Design Wind Speed		115 mph
Nominal Design Wind Speed		89.1 mph
Risk Cat. (3-Sec Peak Gust MPH*)		II
Wind Importance Factor	I =	1
Wind Exposure		C
Gust Factor		0.85

Snow Loads		
Ground Snow Load	Pg=	25 psf
Snow Exposure Factor	Ce=	1.0
Snow Load Importance	Is=	1.1
Thermal Factor	Ct=	1.0
Exterior components designed in accordance with applicable provisions of the ASCE 7-10		



5/16/2019

Jere Murdoch, PE
Professional Engineer
MD PE Lic. #41030
Exp. 8/17/2019

I hereby certify that these documents were prepared or approved by me and that I am a duly licensed professional engineer under the laws of the state of Maryland.

PRODUCT TYPE: D/F New Monument (with LED Display)		
DRAWING TYPE: Site Plan		
PROJECT NO.	TASK NO.	QTY.
82008-1	184389	1
DWG. NO.	SHEET	
0012IND	SP-100	