



2019-0475-SI

BALTIMORE COUNTY
DEPARTMENT OF PERMITS, APPROVALS & INSPECTIONS
111 WEST CHESAPEAKE AVENUE
TOWSON, MD 21204
410-887-3391

150.00

SIGN USE PERMIT

USE PERMIT RECEIPT
137176

The applicant must affirm
by initials below that there
are no current violations at
this site, pursuant to
Section 112.7, B.C.C.
Initials: SPC

Permit Fees are Non-Refundable; Make Check Payable to "Baltimore County, Maryland"

PROPERTY ADDRESS 10000 YORK RD. COCKSVILLE ZIP CODE 21030
BUSINESS NAME ATEIT STORE ZONING BRM
OWNER'S NAME 10000 YORK RD. LLC PHONE NO. _____ HISTORIC DISTRICT ☐ Yes ☒ No
MAILING ADDRESS 305. W. PENNSYLVANIA AVE. TOWSON, MD 21204
APPLICANT/OWNER'S AGENT HARRY CONNOLLY PHONE NO. 410-591-3955
SIGN COMPANY NAME BARTUSH SIGNS PHONE NO. 570-366-2311
TYPE OF SIGN: ☐ Window Sign TAX ACCOUNT NO. 080/107/5050

☐ Temporary- Including Real Estate/Construction/Event

Temporary Signs in the Last Year: ☐ Yes ☒ No

☒ Permanent ☐ Changeable Copy ☐ Wall ☐ Face Change Only ☐ Non-Illuminated

☒ Freestanding ☐ Pylon ☐ Monument ☒ Illuminated (separate electrical permit required)

Size: 4.25 feet x 10 feet = 42.5 square feet

Height: 18 feet (freestanding signs)

Property Line/Street Right-of-Way Setbacks: front 10, sides 10 and _____, and rear _____.

NOTE: A construction plan, drawn to scale and clearly showing that all requirements have been met, must be attached.

A site plan must also be attached for freestanding signs.

Table of Sign Regulations: 450.4.1.- An Electronic Changeable Copy Sign may only have a maximum frequency of one instantaneous message change per 15 second cycle. 450.6.B.3 - Changeable copy signs must operate at a constant intensity and not give the appearance of movement by flashing, blinking, strobing, scrolling, oscillating, or alternating lights.

PROHIBITIONS: including roof signs (Sections 450.5.B.7 and 450.6.A, Baltimore County Zoning Regulations):

1. Signs cannot impair motorist's clear view of traffic or government signs. All signs are subject to Section 102.5, BCZR.
2. Signs cannot imitate or resemble government signs, except for private traffic control and notice signs.
3. Signs cannot be placed in or project into or above street right of way or governmental property.
4. Sign or framework cannot obstruct window or opening for light and air or access to building, fire hydrant, or stand pipe.
5. Vehicle cannot be parked for the purpose of displaying an attached sign.
6. Except for flags exempted, flags, pennants, ribbons, streamers, tethered balloons, laser projections, and similar objects are prohibited.
7. Portable signs are prohibited, except for A-frame and sandwich board signs issued a use permit in B.M. - C.T. zones.
8. There can be no display or simulation of moving parts or message, except for an outdoor advertising sign with tri-vision, a changeable copy sign, or a thermometer, barometer, weather vane, barber pole, or clock.
9. No sign may emit sound

Work Description (including number of signs, special conditions, materials, locations and size):

REPLACE EXISTING SIGN DOUBLE FACED 42.5 SQ.FT.
SAME LOCATION

CORNER LOT? ☒

OWNER/AGENT CERTIFICATION

I solemnly affirm under the penalties of perjury and upon personal knowledge that the contents of the above are true and further agree to locate the proposed sign such that it will not violate Baltimore County laws and regulations.

Harry Connolly Nov 12 2019 HARRY CONNOLLY
Signature Date Print/Type Name

☐ Require Planning Signature _____

Date _____

Copies: White-Office; Yellow- Applicant (keep
this Copy for your permanent records)

Authority under Section 500.4, BCZR PAI Approval (SIGN ONLY)
Harry Connolly 11/13/19
Signature Initials Date


AT&T / COCKEYSVILLE MD - SIGN #4 FREESTANDING SIGN

SIGN COLORS

DARK GRAY WHITE
 AT T
 ATT
 O O

P36465
 AT F

BLUE
 AT&T BLUE
 3M 3630-7775 BLUE
 3M 3630-7336 LT BLUE

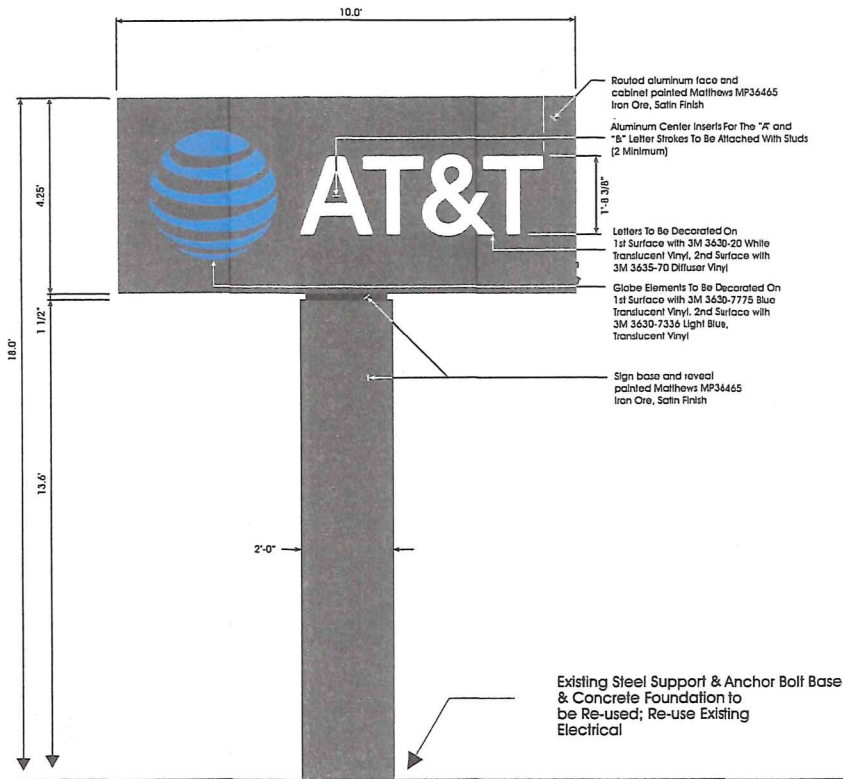

SIGN AREA = 42.5 SF
4.25' X 10.0' = 42.5 SF

ELEVATION

1/4" = 1'-0"

FREESTANDING SIGN #4 DETAILS:

RETROFIT EXISTING DOUBLE SIDED FREESTANDING SIGN STRUCTURE; FABRICATE & INSTALL (1) NEW DOUBLE SIDED CUSTOM FABRICATED ALUMINUM ID SIGN PER AT&T SPECIFICATIONS; DIMENSIONS AS SHOWN;

GRAPHICS TO BE BUILT-UP & PUSHED THRU 1/2" PLEX; MECHANICALLY FASTENED VIA STUDS TO INSIDE OF SIGN CABINET FACE;

RE-USE EXISTING STEEL SUPPORT, ANCHOR BOLT BASE & CONCRETE FOUNDATION;

PROVIDE & INSTALL FABRICATED .125" ALUMINUM POLE DRESSING WITH NO VISIBLE RETAINERS OR FASTENERS;

SIGN CABINET TO BE INTERNALLY ILLUMINATED VIA LED ILLUMINATION;

ELECTRICAL SERVICE TO THE SIGN BY CUSTOMER OR LANDLORD; EXISTING ELECTRICAL FEED FOR SIGN TO BE RE-USED IF POSSIBLE;

MOUNTING TO BACKGROUND WALL VIA CONCEALED FASTENERS AS REQUIRED;

SIGN TO BE FABRICATED IN ACCORDANCE WITH NATIONAL ELECTRIC CODE (NEC) AND UNDERWRITER'S LABORATORIES STANDARDS, & WILL BE UL LISTED AND LABELED WITH SEPARATE DISCONNECT;

Client:
 AT&T THE WIRELESS
 EXPERIENCE

Location:
 10000 YORK ROAD
 COCKEYSVILLE MD 21030

Date:
 04-28-18
 11-04-19

Dwg. By:
 RBC

Dwg No:
 TWE0428183720

DWG# 7 OF 8


**Bartush
 Signs**
 & Crane Service

302 NORTH WASHINGTON ST.
 ORWIGSBURG, PENNSYLVANIA 17961
 PHONE 570-366-2311
 E-Mail: signsetc@bartush.com
 Web Address: www.bartush.com

AT&T / COCKEYSVILLE MD - SIGN #4 FREESTANDING SIGN



EXISTING SIGN
@ 45.5 SF

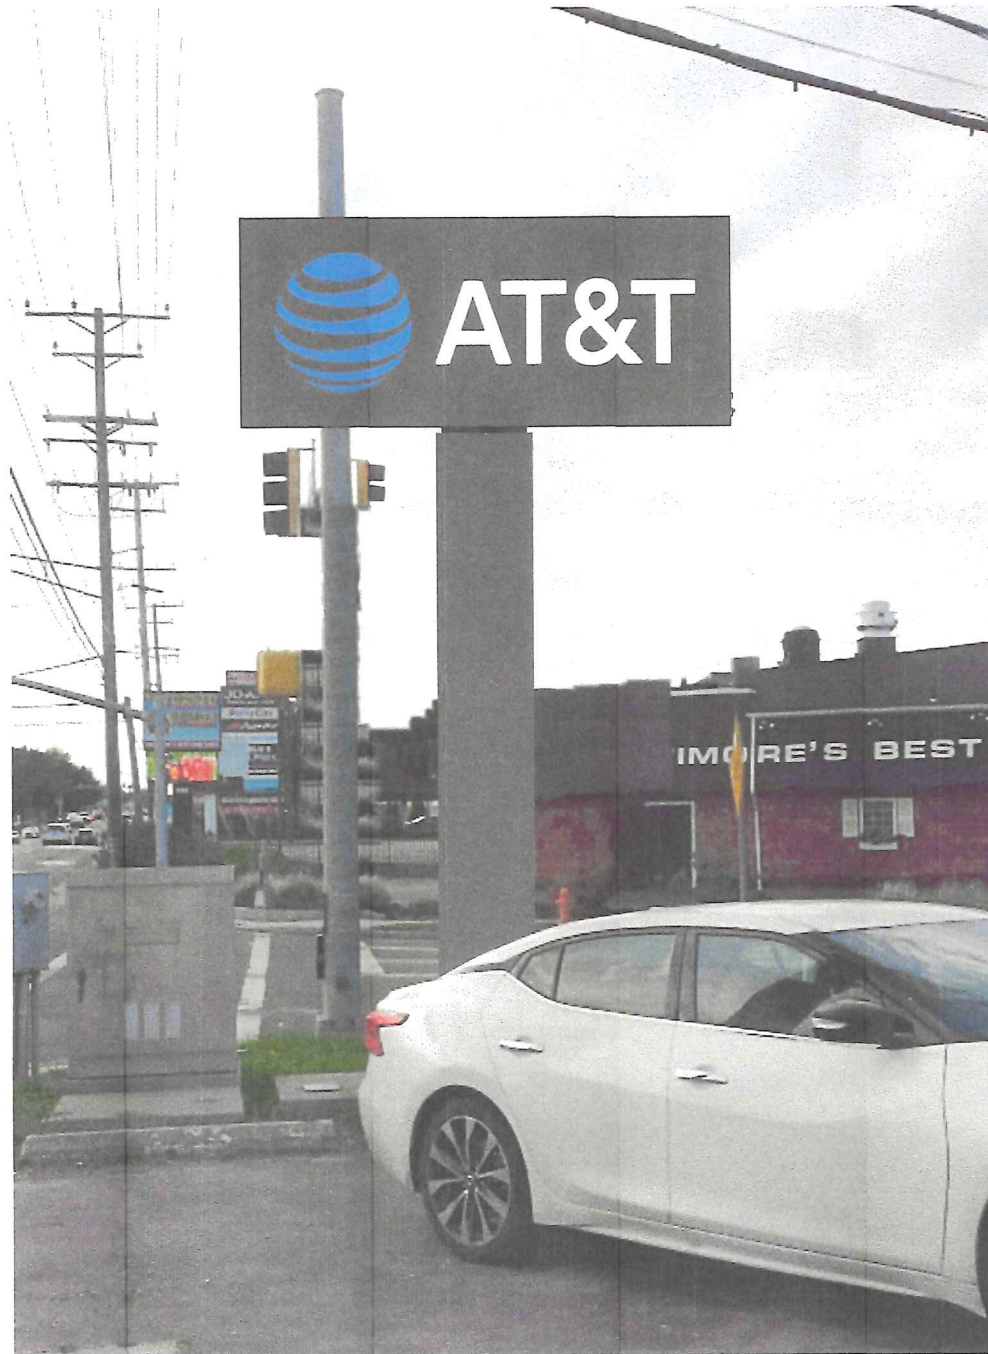

Client:
AT&T THE WIRELESS
EXPERIENCE

Location:
10000 YORK ROAD
COCKEYSVILLE MD 21030

Date:
04-28-18
11-04-19

Dwg. By:
RBC


Dwg No:
TWE0428183720

DWG# 8 OF 8

**Bartush
Signs**
& Crane Service

302 NORTH WASHINGTON ST.
ORWIGSBURG, PENNSYLVANIA 17961
PHONE 570-366-2311

E-Mail: signsetc@bartush.com
Web Address: www.bartush.com

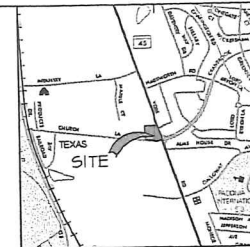

GENERAL NOTES

- ### LEGEND
- | | | | |
|---|----------------------|---|----------------|
|  | SD INLET |  | GAS VALVE |
|  | SIGN |  | CLEANOUT |
|  | UTILITY POLE |  | TRAFFIC DEVICE |
|  | GRV ANCHOR |  | LIGHT POLE |
|  | UTILITY PEDESTAL |  | SANITARY IN |
|  | UTILITY HANDBOOK |  | WATER VALVE |
|  | TRANSFORMER |  | BOLLARD POST |
|  | SURVEY CONTROL POINT |  | MARKER POUND |
|  | WATER METER |  | MONITORING IN |
| | |  | STORMDRAIN IN |
-  OR  WOOD FENCE
-  OVERHEAD LINES
- BLOS: HT IS THE HEIGHT OF THE ROOF OR WALL ABOVE ADJACENT GROUND

**P.P.O. Box 727, 5 South Main Street
Bel Air Maryland 21014 - 0727
410-838-7800
410-893-1243 fax
www.fredorickward.com**



F.W.
REDERICK WARD ASSOCIATES

[illegible]

PLAN TO ACCOMPANY PERMIT FOR

AT&T STORE

LOCATED AT 10000 YORK ROAD
BALTIMORE COUNTY, MARYLAND
EIGHTH ELECTION DISTRICT

DATE	01/09/18	DRAWING NO.	
SCALE	1" = 20'		
DESIGNED BY			
DRAWN BY	PHP	SHEET 1 OF	
CHECKED BY		PIA JOB NUMBER	21A075.00



BALTIMORE COUNTY
DEPARTMENT OF PERMITS, APPROVALS & INSPECTIONS
111 WEST CHESAPEAKE AVENUE
TOWSON, MD 21204
410-887-3391

USE PERMIT RECEIPT

137176

The applicant must affirm by initials below that there are no current violations at this site, pursuant to Section 112.7, B.C.C.
Initials: gh

SIGN USE PERMIT

Permit Fees are Non-Refundable; Make Check Payable to "Baltimore County, Maryland"

PROPERTY ADDRESS 10000 YORK RD. COCKSVILLE ZIP CODE 21030
BUSINESS NAME AT&T STORE ZONING BRM
OWNER'S NAME 10000 YORK ROAD LLC PHONE NO. _____ HISTORIC DISTRICT ☐ Yes ☒ No
MAILING ADDRESS 305 W. PENNSYLVANIA AVE. TOWSON, MD. 21204
APPLICANT/OWNER'S AGENT HARRY CONNOLLY PHONE NO. 410-591-3955
SIGN COMPANY NAME BARTUSH SIGNS PHONE NO. 570-366-2311
TYPE OF SIGN: ☐ Window Sign TAX ACCOUNT NO. 080/107/5050

☐ Temporary- Including Real Estate/Construction/Event

Temporary Signs in the Last Year: ☐ Yes ☒ No

☒ Permanent ☐ Changeable Copy ☒ Wall ☐ Face Change Only ☐ Non-Illuminated

☐ Freestanding ☐ Pylon ☐ Monument ☒ Illuminated (separate electrical permit required)

Size: 4.5 feet x 10 feet = 42.5 square feet Height: _____ feet (freestanding signs)

Property Line/Street Right-of-Way Setbacks: front _____, sides _____ and _____, and rear _____.

NOTE: A construction plan, drawn to scale and clearly showing that all requirements have been met, must be attached.

A site plan must also be attached for freestanding signs.

Table of Sign Regulations: 450.4.1.- An Electronic Changeable Copy Sign may only have a maximum frequency of one instantaneous message change per 15 second cycle. 450.6.B.3 - Changeable copy signs must operate at a constant intensity and not give the appearance of movement by flashing, blinking, strobing, scrolling, oscillating, or alternating lights.

PROHIBITIONS: including roof signs (Sections 450.5.B.7 and 450.6.A, Baltimore County Zoning Regulations):

1. Signs cannot impair motorist's clear view of traffic or government signs. All signs are subject to Section 102.5, BCZR.
2. Signs cannot imitate or resemble government signs, except for private traffic control and notice signs.
3. Signs cannot be placed in or project into or above street right of way or governmental property.
4. Sign or framework cannot obstruct window or opening for light and air or access to building, fire hydrant, or stand pipe.
5. Vehicle cannot be parked for the purpose of displaying an attached sign.
6. Except for flags exempted, flags, pennants, ribbons, streamers, tethered balloons, laser projections, and similar objects are prohibited.
7. Portable signs are prohibited, except for A-frame and sandwich board signs issued a use permit in B.M. - C.T. zones.
8. There can be no display or simulation of moving parts or message, except for an outdoor advertising sign with tri-vision, a changeable copy sign, or a thermometer, barometer, weather vane, barber pole, or clock.
9. No sign may emit sound

Work Description (including number of signs, special conditions, materials, locations and size):

INSTALL 3 SIGNS ON FREE STANDIN BUILDING
EACH 4.5' BY 10' ON EAST ELEVATION WALL OF 45 LINEAR FOOT,
SOUTH ELEVATION OF 44 LINEAR FOOT AND
NORTH ELEVATION OF 44 LINEAR FOOT. Logo only gh
CORNER LOT? ☒

OWNER/AGENT CERTIFICATION

I solemnly affirm under the penalties of perjury and upon personal knowledge that the contents of the above are true and further agree to locate the proposed sign such that it will not violate Baltimore County laws and regulations.

Signature Harry Connolly Date Nov 12 2019 Print/Type Name HARRY CONNOLLY

☐ Require Planning Signature _____

Date _____

Copies: White-Office; Yellow- Applicant (keep this Copy for your permanent records)

Authority under Section 500.4, BCZR PAI Approval (SIGN ONLY)

Signature gh

Initials gh

Date 11/13/19

2

ILLUMINATION: PERMITTED

Dwg No:
TWE0428183720

302 NORTH WASHINGTON ST.
ORWIGSBURG, PENNSYLVANIA 17961
PHONE 570-366-2311

E-Mail: signsetc@bartush.com
Web Address: www.bartush.com

AT&T / COCKEYSVILLE MD - SIGN #1 SOUTH ELEVATION WALL SIGN


SIGN ZONING RECAP

PERMITTED SIGN AREA IN THE BR ZONING DISTRICT: NOT TO EXCEED 150 SF

PROPOSED SIGN AREA: 76.5 SF

(3) SIGNS PERMITTED TOTAL

ILLUMINATION: PERMITTED

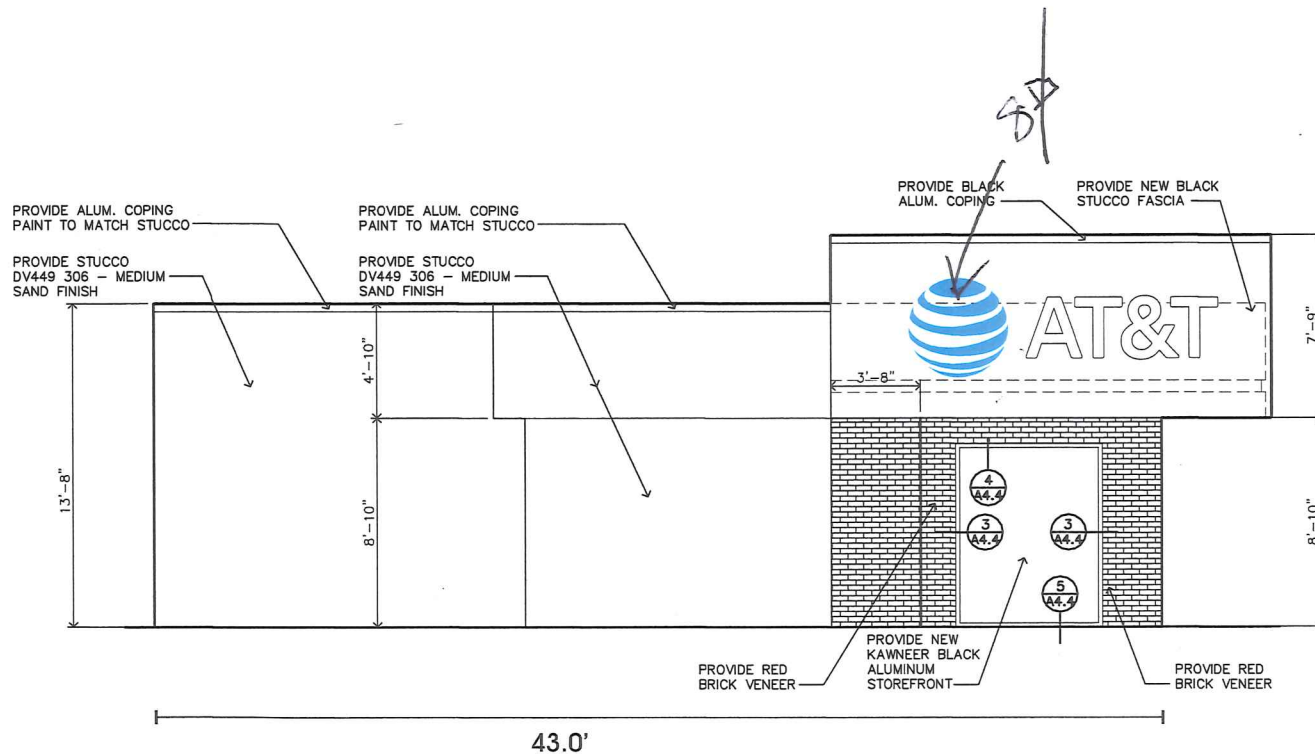

ELEVATION

1/8" = 1'-0"

Client:
AT&T THE WIRELESS
EXPERIENCE

Location:
10000 YORK ROAD
COCKEYSVILLE MD 21030

Date:
04-28-18
11-04-19

Dwg. By:
RBC

Dwg No:
TWE0428183720

DWG# 4 OF 8

**Bartush
Signs**
& Crane Service

302 NORTH WASHINGTON ST.
ORWIGSBURG, PENNSYLVANIA 17961
PHONE 570-366-2311
E-Mail: signsetc@bartush.com
Web Address: www.bartush.com

AT&T / COCKEYSVILLE MD - SIGN #3 NORTH ELEVATION WALL SIGN


SIGN ZONING RECAP

PERMITTED SIGN AREA IN THE BR ZONING DISTRICT: NOT TO EXCEED 150 SF

PROPOSED SIGN AREA: 76.5 SF

(3) SIGNS PERMITTED TOTAL

ILLUMINATION: PERMITTED

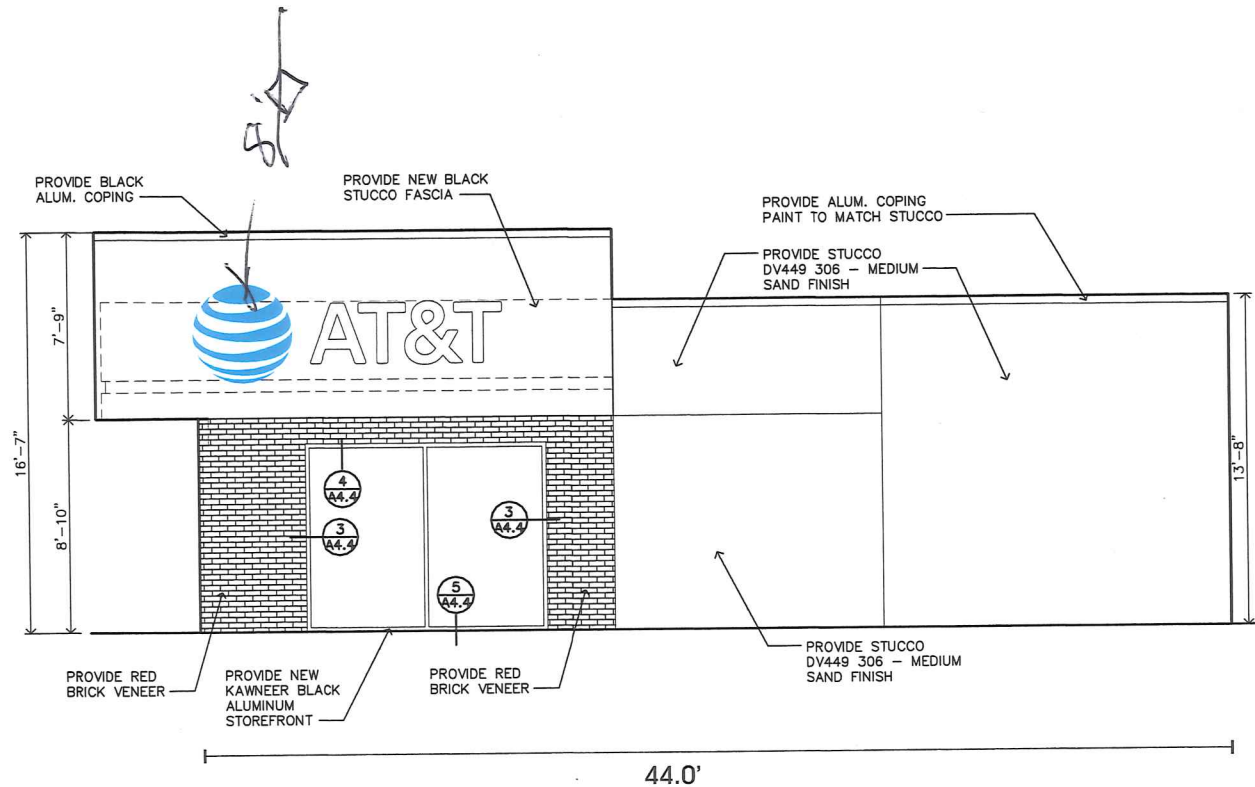

ELEVATION

1/8" = 1'-0"

Client:
AT&T THE WIRELESS
EXPERIENCE

Location:
10000 YORK ROAD
COCKEYSVILLE MD 21030

Date:
04-28-18
11-04-19

Dwg. By:
RBC

Dwg No:
TWE0428183720

DWG# 6 OF 8

**Bartush
Signs**
& Crane Service

302 NORTH WASHINGTON ST.
ORWIGSBURG, PENNSYLVANIA 17961
PHONE 570-366-2311

E-Mail: signsetc@bartush.com
Web Address: www.bartush.com