


District: 321 Date of Posting: 11-15-57
 Post for: Gen. R. 4030 route av. 5-1 zone 1 motor boat
 Petitioner: Benjamin L. T. Muelle Jr.
 Location of property: S.H. Canal of Kuehler Rd. at second bend 604.
Lot 4-1-10
 Location of Sign: Lot 4-1-10 of section 18 at fourth bend of
the road at the second bend 4030 5-1 zone 1 motor boat
near the first bend of the road at 4030 5-1 zone 1 motor boat
 Posted by: George R. Nelson Date of return: 11-12-57

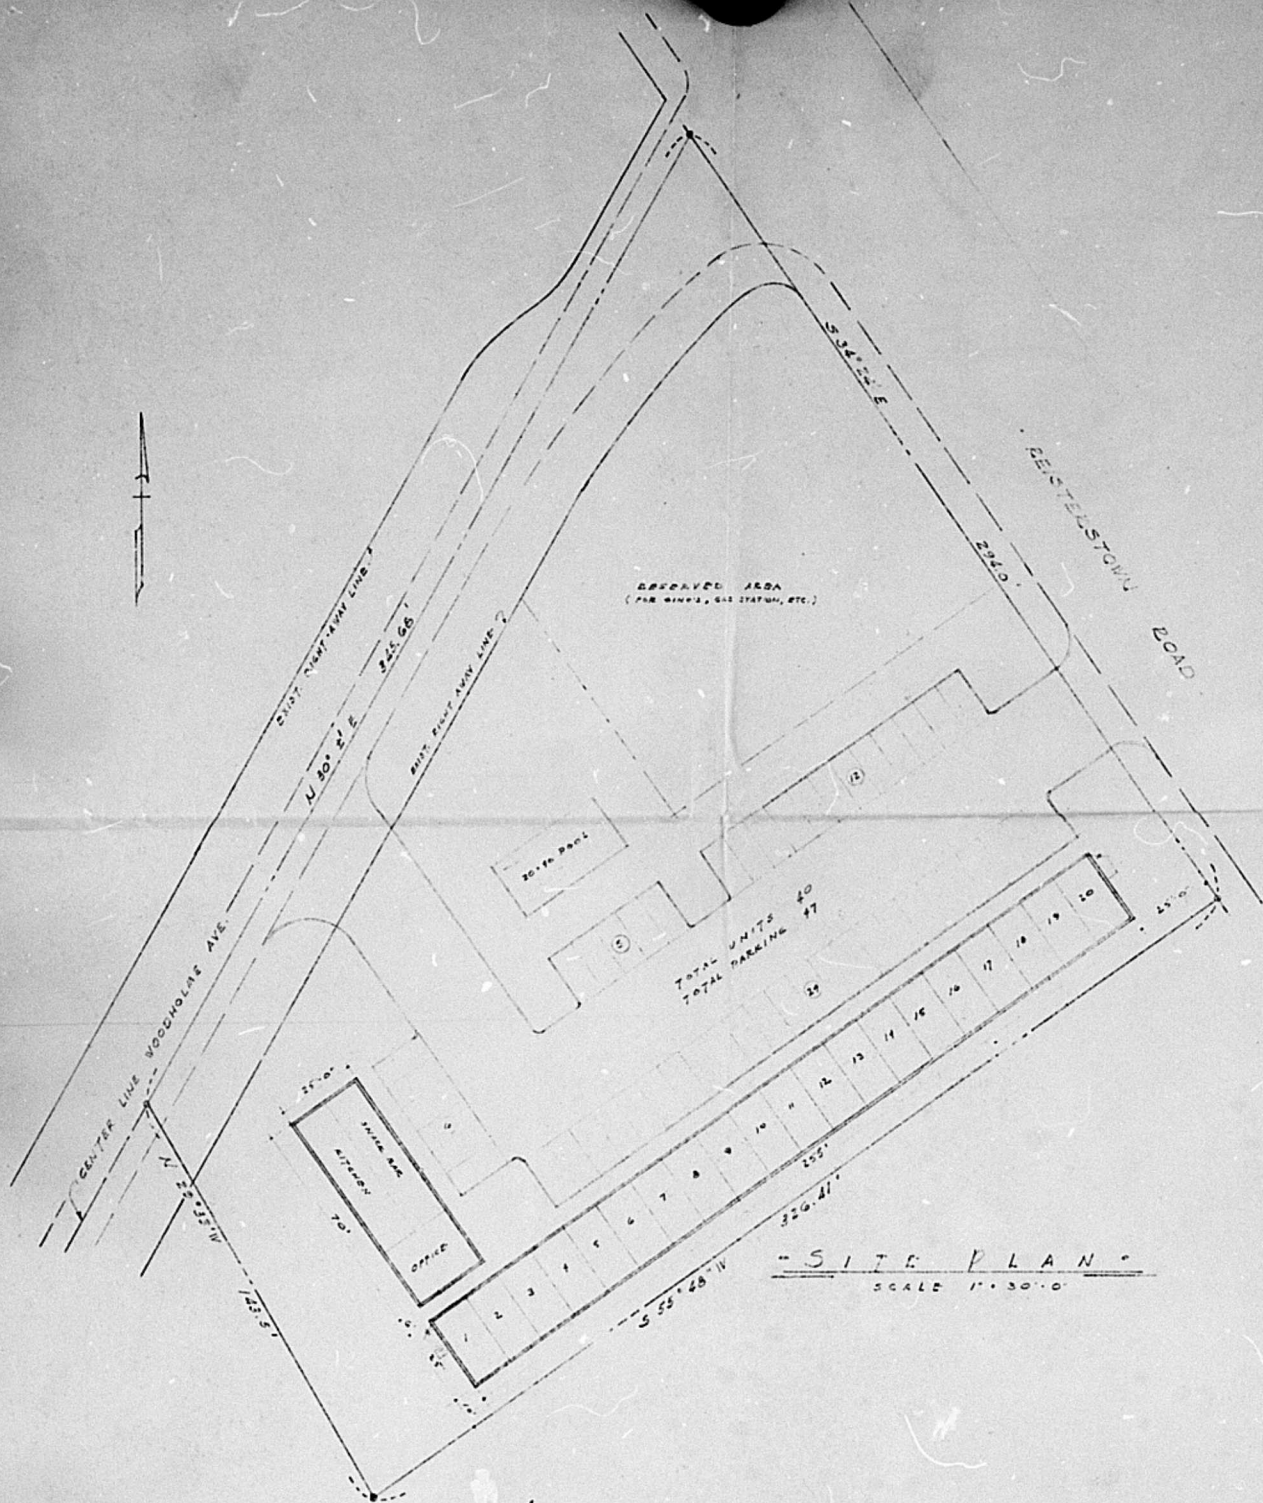

"SITE PLAN"
SCALE 1"=30'-0"

PROPOSED MOTOR COURT -
REGISTERSTOWN RD. & WOODHOLME AVE.
BALTIMORE COUNTY, MARYLAND
J. E. MOXLEY & SON - ARCHITECTS

AUG. 26, 1954