




Baltimore County
Fire Department
Towson, Maryland 21204-2586
494-4500

Paul H. Reincke
Chief

J. Robert Haines
Zoning Commissioner
Office of Planning and Zoning
Baltimore County Office Building
Towson, MD 21204

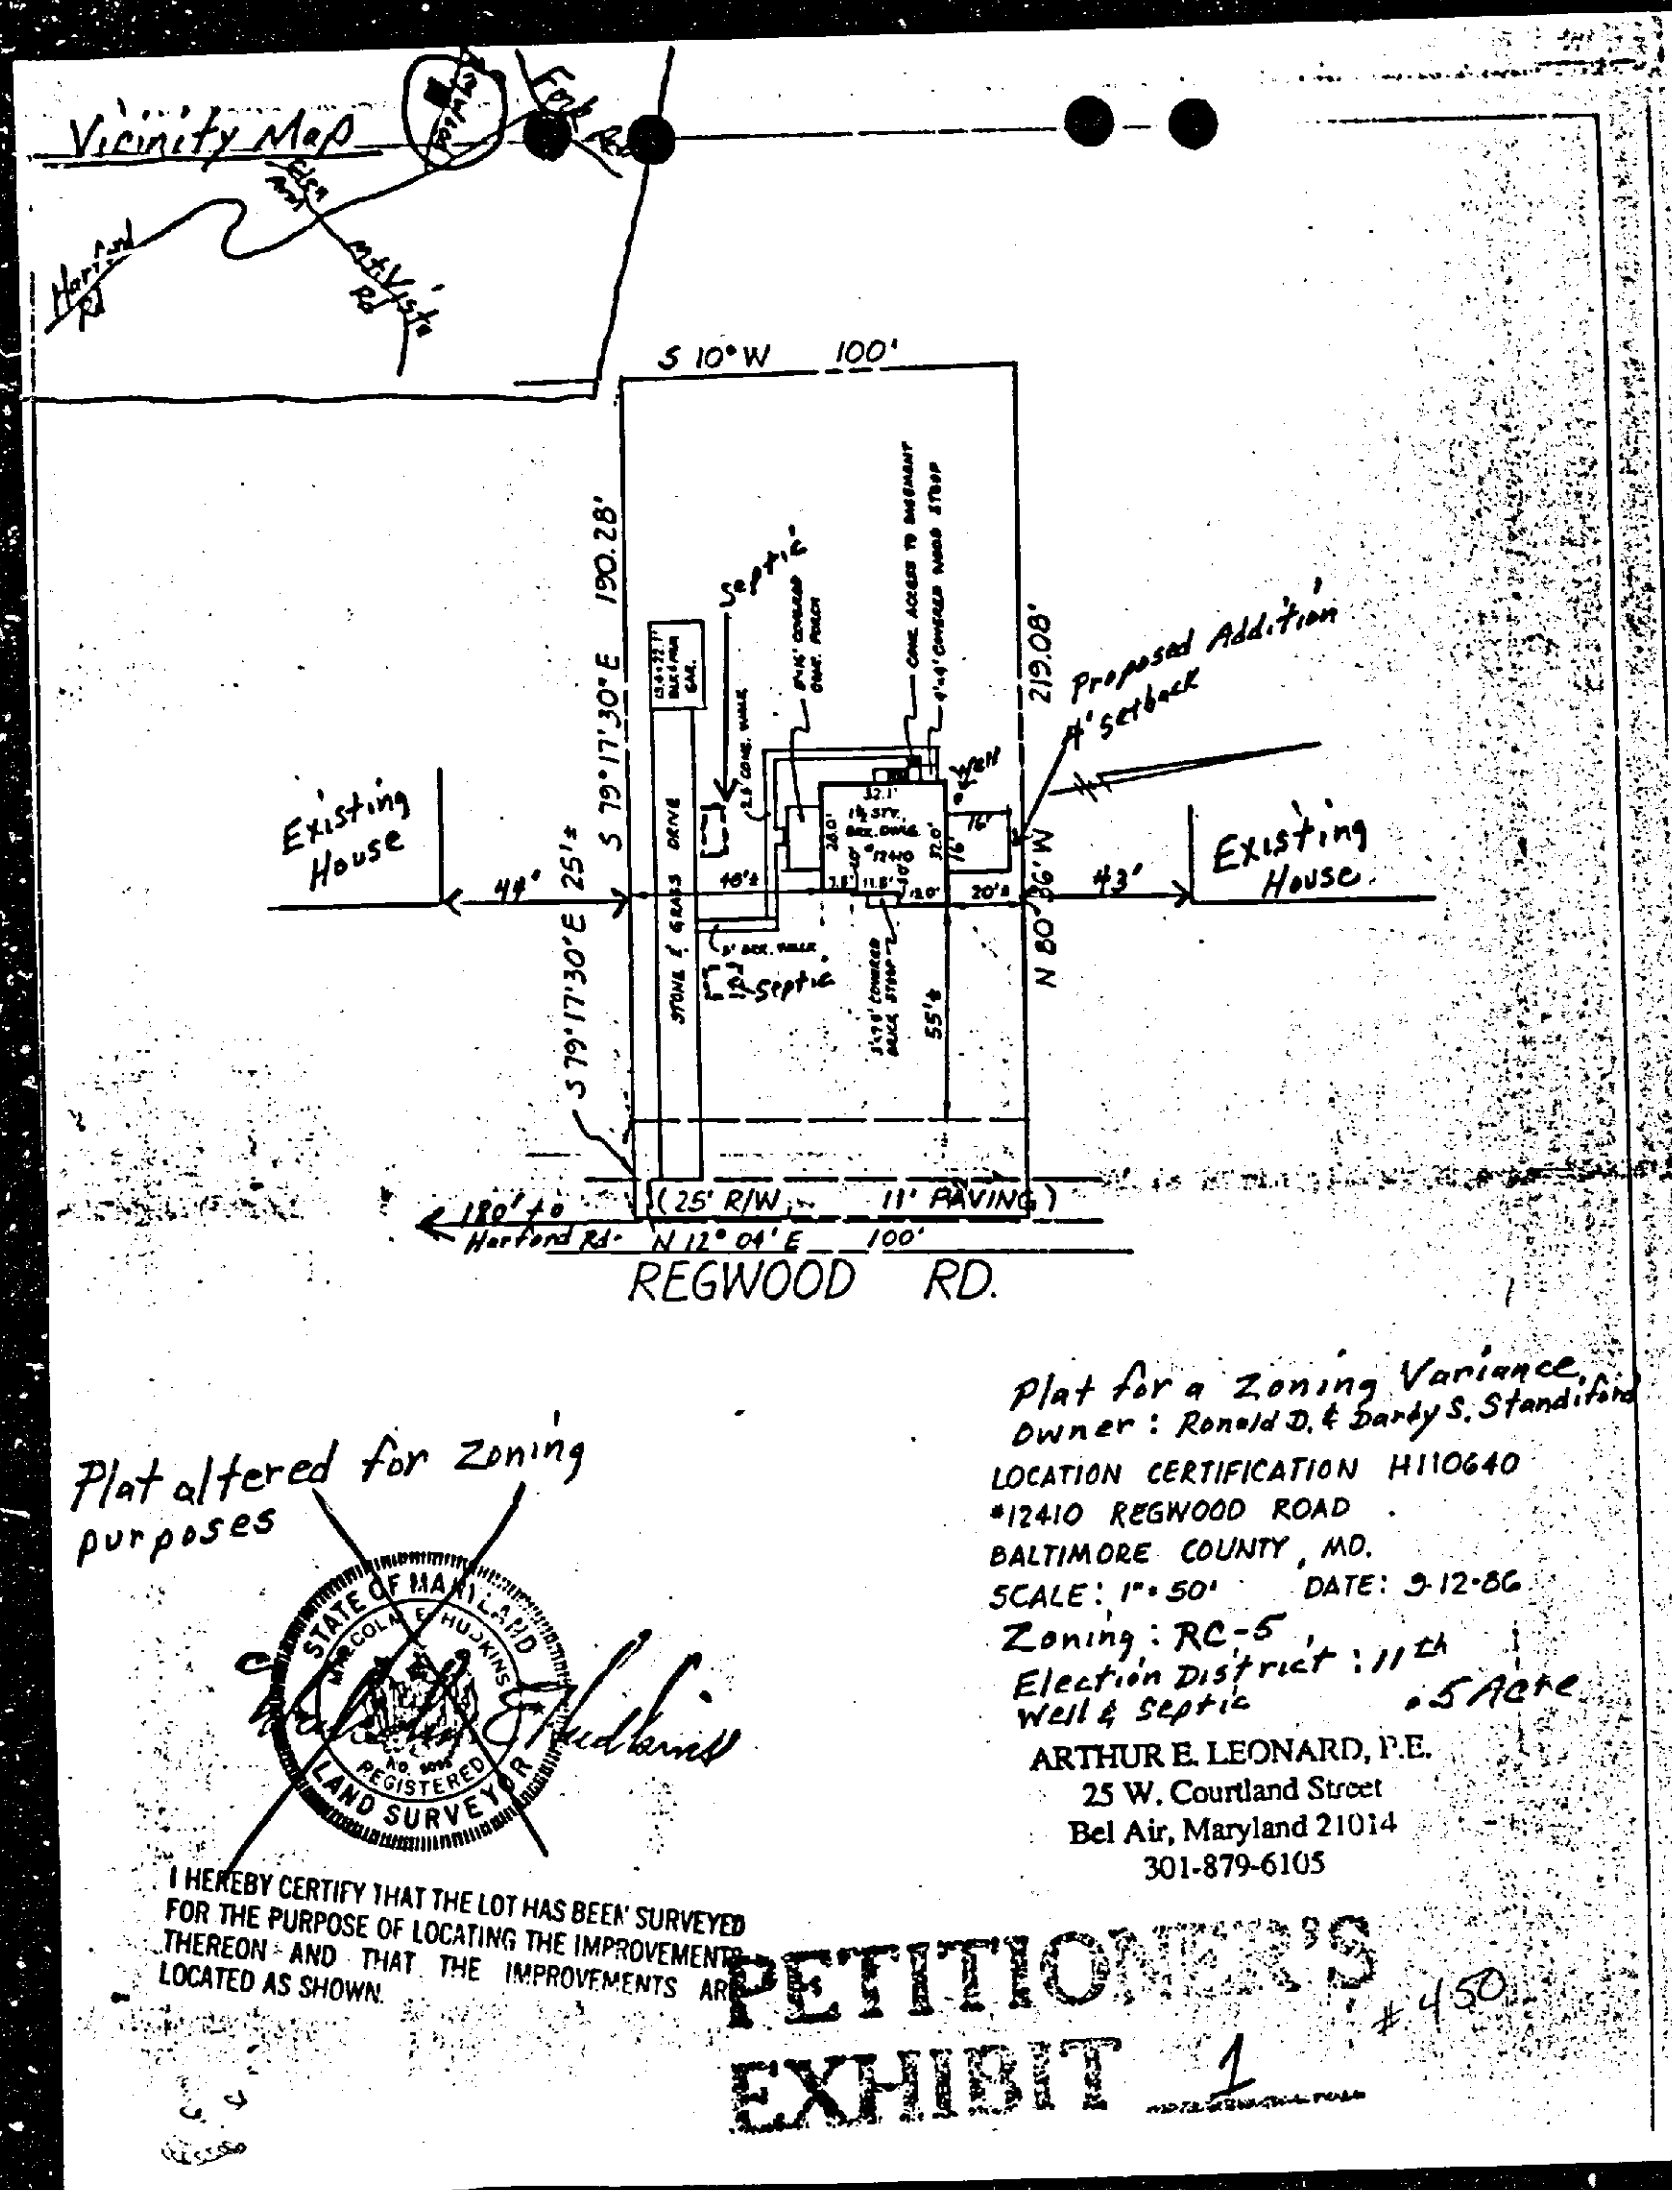

Re: Property Owner: Ronald D. Standiford, et ux
Location: NWS Regwood Rd, 180' N of Harford Rd
(12410 Regwood Rd)
Item No.: #450 Zoning Agenda Meeting of June 28, 1988

Gentlemen:

Pursuant to your request, the referenced property has been surveyed by this Bureau and the comments below marked with an "X" are applicable and required to be corrected or incorporated into the final plans for the property.

- () 1. Fire hydrants for the referenced property are required and shall be located at intervals or feet along an approved road in accordance with Baltimore County Standards as published by the Department of Public Works.
- () 2. A second means of vehicle access is required for the site.
- () 3. The vehicle dead end condition shown at _____ EXCEEDS the maximum allowed by the Fire Department.
- () 4. The site shall be made to comply with all applicable parts of the Fire Prevention Code prior to occupancy or beginning of operation.
- (X) 5. The buildings and structures existing or proposed on the site shall comply with all applicable requirements of the National Fire Protection Association Standard No. 101 "Life Safety Code," 1976 edition prior to occupancy.
- () 6. Site plans are approved, as drawn.
- () 7. The Fire Prevention Bureau has no comments at this time.

REVIEWER: *John F. O'Neill* Noted and Approved: *John F. O'Neill*
Planning Group Fire Prevention Bureau
Special Inspection Division

/s/

BALTIMORE COUNTY, MARYLAND

INTER-OFFICE CORRESPONDENCE

TO: J. Robert Haines, Zoning Commissioner Date: July 26, 1988

FROM: P. David Fields, Director Office of Planning and Zoning

SUBJECT: Zoning Petition #89-56-A, 89-55-A, 89-60-A, 89-61-A, 89-64-A, 89-65-A, 89-83-A, 89-66-SpHA

There are no comprehensive planning factors requiring comment on the subject petitions.

P. David Fields
P. David Fields, Director
Office of Planning and Zoning

PDF/jat
cc: Shirley Hess, People's Counsel
J. G. Hoswell
Zoning File

RECEIVED
JUL 28 1988

ZONING OFFICE

CPS-008

BALTIMORE COUNTY ZONING PLANS ADVISORY COMMITTEE

August 29, 1988

COUNTY OFFICE BLDG.
111 W. Chesapeake Ave.
Towson, Maryland 21204

Mr. & Mrs. Ronald D. Standiford
12410 Regwood Road
Baltimore, Maryland 21082

RE: Item No. 450 - Case No. 89-56-A
Petitioner: Ronald D. Standiford, et ux
Petition for Zoning Variance

Dear Mr. & Mrs. Standiford:

The Zoning Plans Advisory Committee has reviewed the plans submitted with the above referenced petition. The following comments are not intended to indicate the appropriateness of the zoning action requested, but to assure that all parties are made aware of plans or problems with regard to the development plans that may have a bearing on this case. The Director of Planning may file a written report with the Zoning Commissioner with recommendations as to the suitability of the requested zoning.

Enclosed are all comments submitted from the members of the Committee at this time that offer or request information on your petition. If similar comments from the remaining members are received, I will forward them to you. Otherwise, any comment that is not informative will be placed in the hearing file. This petition was accepted for filing on the date of the enclosed filing certificate and a hearing scheduled accordingly.

Very truly yours,

James E. Dyer
JAMES E. DYER
Chairman
Zoning Plans Advisory Committee

JED:dt

BALTIMORE COUNTY DEPARTMENT OF ENVIRONMENTAL
PROTECTION AND RESOURCE MANAGEMENT

July 15, 1988
Date

Zoning Commissioner
Office of Planning and Zoning
County Office Building
Towson, Maryland 21204

Zoning Item #450, Zoning Advisory Committee Meeting of June 28, 1988
Property Owner: Ronald D. Standiford
Location: NWS Regwood Rd. District 11
Water Supply: Private Sewage Disposal: Private

COMMENTS ARE AS FOLLOWS:

- () Prior to approval of a Building Permit for construction, renovation and/or installation of equipment for any existing or proposed food service facility, complete plans and specifications must be submitted to the Plans Review Section, Bureau of Regional Community Services, for final review and approval.
- () Prior to new installation of fuel burning equipment, the owner shall contact the Bureau of Air Quality Management, 494-3775, to obtain requirements for such installation before work begins.
- () A permit to construct from the Bureau of Air Quality Management is required for such items as spray paint processes, underground gasoline storage tank/s (5,000 gallons or more) and any other equipment or process which exhausts into the atmosphere.
- () A permit to construct from the Bureau of Air Quality Management is required for any charbroiler operation which has a total cooking surface area of five (5) square feet or more.
- () Prior to approval of a Building Permit Application for renovations to existing or construction of new health care facilities, complete plans and specifications of the building, food service area and type of equipment to be used for the food service operation must be submitted to the Plans Review and Approval Section, Division of Engineering and Maintenance, State Department of Health and Mental Hygiene for review and approval. For more complete information, contact the Recreational Hygiene Section, Bureau of Regional Community Services, 494-3811.
- () Prior to approval for a nursery school, owner or applicant must comply with all Baltimore County regulations. For more complete information, contact the Division of Maternal and Child Health.
- () If lubrication work and oil changes are performed at this location, the method providing for the containment of waste oil must be in accordance with the State Department of the Environment.
- () Prior to razing of existing structure/s, petitioner must contact the Division of Waste Management at 494-3768, regarding removal and/or disposal of potentially hazardous materials and solid wastes. Petitioner must contact the Bureau of Air Quality Management regarding removal of asbestos, 494-3775.
- () Any abandoned underground storage tanks containing gasoline, waste oil, solvents, etc., must have the contents removed by a licensed hauler and tank removed from the property or properly backfilled. Prior to removal or abandonment, owner must contact the Division of Waste Management at 494-3768.
- () Soil percolation tests, have been conducted, must be conducted.
- () The results are valid until _____.
- () Soil percolation test results have expired. Petitioner should contact the Division of Water and Sewer to determine whether additional tests are required.
- () Where water wells are to be used as a source of water supply, a well meeting the minimum Baltimore County Standards must be drilled.
- () In accordance with Section 13-117 of the Baltimore County Code, the water well yield test () shall be valid until _____.
- () is not acceptable and must be repeated. This must be accomplished prior to conveyance of property and approval of Building Permit Applications.
- () Prior to occupancy approval, the potability of the water supply must be verified by collection of bacteriological and chemical water samples.
- () If submission of plans to the County Review Group is required, a Hydrogeological Study and an Environmental Effects Report must be submitted.
- (X) Others: *Condition and location of well and sewer disposal system will be inspected prior to building permit approval*

William M. Murphy
WILLIAM M. MURPHY
BUREAU OF WATER QUALITY AND RESOURCE
MANAGEMENT

Baltimore County
Department of Public Works
Bureau of Traffic Engineering
Courts Building, Suite 405
Towson, Maryland 21204
494-3554

July 18, 1988



Dennis F. Rasmussen
County Executive

Mr. J. Robert Haines
Zoning Commissioner
County Office Building
Towson, Maryland 21204

Dear Mr. Haines:

The Bureau of Traffic Engineering has no comments for items number

391, 413, 438, 439, 442, 443, 444, 446, 447, 448, 450, 451, 452, 453, 454, 455, 456, and 457.

Very truly yours,

Stephen E. Weber
STEPHEN E. WEBER, P.E.
Assistant Traffic Engineer

SEW/RF/cps

89-56-A
BALTIMORE COUNTY OFFICE OF PLANNING & ZONING
County Office Building
111 W. Chesapeake Avenue
Towson, Maryland 21204

Your petition has been received and accepted for filing this
29th day of June, 1988.

J. Robert Haines
J. ROBERT HAINES
ZONING COMMISSIONER

Petitioner: Ronald D. Standiford, et ux Received by: *James E. Dyer*
Petitioner's Attorney: _____ Chairman, Zoning Plans Advisory Committee