| IN R | E: PETITION FOR VARIANCE |
|------|-----------------------------------|
| | 20' W of c/line Carlson Lane |
| | (5415 Old Court Road and |
| | 8505 Carlson Lane) |
| | 2 nd Election District |
| | 4th Council District |

Northwest Hospital Center, Inc., Petitioner

BEFORE THE

ZONING COMMISSIONER

OF

BALTIMORE COUNTY

Case No. 2010-0192-A

FINDINGS OF FACT AND CONCLUSIONS OF LAW

This matter comes before the Zoning Commissioner for consideration of a Petition for Variance filed by Northwest Hospital Center, Inc. (Northwest Hospital), by and through its attorneys, David H. Karceski, Esquire and Kedrick N. Whitmore, Esquire with Venable LLP. Petitioner requests variances from Section 450 of the Baltimore County Zoning Regulations (B.C.Z.R.) relating to the installation of new signage at the Northwest Hospital. Specifically, Northwest Hospital is requesting a variance from B.C.Z.R. Section 450.4.6 to permit two (2) freestanding identification signs to be located on Carlson Lane, each with a sign face of 60 square feet and a height of 10 feet. Without a variance, B.C.Z.R. Section 450.4.6 permits only one (1) freestanding identification sign on this frontage with a sign face area of 25 square feet and height of 6 feet with a second similar freestanding identification sign permitted along the frontage of Old Court Road. In addition, Northwest Hospital proposes two (2) wall-mounted enterprise signs. One of the two (2) proposed signs meets the requirements of B.C.Z.R. Section 450.4.5 as it has a sign face area of 20 square feet, which is less than the maximum permitted 100 square feet. Northwest Hospital is requesting a variance from B.C.Z.R. Section 450.4.5 to allow a second wall-mounted enterprise sign in lieu of the permitted one (1) wall-mounted enterprise sign per building and to allow this second enterprise sign to have a sign face area of

225 square feet in lieu of the maximum permitted sign face area of 100 square feet, for a total sign face area of 245 square feet. The subject property and requested relief are more particularly described on Petitioner's amended site plan, which was submitted into evidence and marked as Petitioner's Exhibits 1A through 1E.

At the requisite public hearing, David Karceski, Esquire and Kedrick Whitmore, Esquire appeared as attorneys for Petitioner. Also appearing in support of the requested relief were Andrew Armetta, Director of Property and Fleet Management for Lifebridge Health (parent company of Petitioner); Kimberly Echols of Obrecht Properties (owner of the medical office building on the subject site, a portion of which is leased to Petitioner); Michael Pieranunzi of Century Engineering, Inc., the engineer who oversaw preparation of the site plan; and Peirce Macgill, a Commercial Revitalization Specialist with the Baltimore County Department of Economic Development. As there were no Protestants or other interested parties present, the hearing proceeded on a proffer from Mr. Karceski.

Testimony and evidence revealed that the subject site is comprised of approximately 16 acres and is located within the Liberty Road Commercial Revitalization District at the southwest corner of Old Court Road and Carlson Lane. The subject site is made up of three (3) separate parcels, giving it an irregular shape, and is split-zened OR-1 and D.R.5.5. This petition pertains only to that portion of the subject site zoned OR-1. Access to the subject site is available only from Carlson Lane, and the site has an extremely long frontage on this road, over 1,600 feet. A three-story medical office building and associated surface parking are currently located on the site.

The subject site is part of the larger Northwest Hospital Center campus, which totals approximately 32 acres. Petitioner's Exhibit 4, a previously approved development plan for

Northwest Hospital Center, shows the layout of the entire facility. Carlson Lane bisects the campus, separating the subject site from the remainder of the hospital buildings on the east side of the road. An elevated footbridge over Carlson Lane connects the medical office building on the subject site with the rest of the hospital improvements.

As was explained at the hearing, the need for the proposed signs stems from the expansion of Northwest Hospital Center, which has involved shifting a number of uses from the hospital campus on the east side of Carlson Lane to the medical office building on the subject site. Both medical uses, such as doctor's offices and operating rooms, and non-medical uses, such as offices for hospital executives, finance, and human resources personnel, have been relocated to this building.

The proposed signage will identify the medical office building and will assist in directing visitors to the new and relocated uses within the building. As shown on Petitioner's Exhibit 1A, the two (2) proposed freestanding signs will mark entrances to the site from Carlson Lane, with a single sign proposed at each of the two (2) entrances nearest the intersection of Old Court Road and Carlson Lane. The signs will identify both the medical office building itself and the location of certain hospital services within the building. Petitioner's Exhibit 1A also shows that the proposed wall-mounted signs will be located on the north façade of the medical office building. These signs will be visible from both Old Court Road and Carlson Lane, with one sign displaying the name of the building and the other identifying the street number of the building. Details of the signs are provided for illustrative purposes as Petitioner's Exhibits 1D and 1E and on the color sign elevation details marked as Petitioner's Exhibits 6A through 6D.

Northwest Hospital is a regional medical center and, as such, draws patients from a wide geographic area, many of whom are not familiar with the location of the subject site or the

medical office building. Even visitors familiar with Northwest Hospital Center may need these signs, because many uses at the campus have recently moved across Carlson Lane to the medical office building. Additionally, many visitors to the medical office building will be ill, under stress, or elderly and, therefore, would be assisted by signage that provides for quick identification of the building and its uses. Indeed, since the new medical office building has opened, security officials at Northwest Hospital have been contacted numerous times about the inability of visitors to find their destination due to the lack of necessary signage. As stated at the hearing, the vast majority of these visitors to the campus travel southwest on Old Court Road, turning south on Carlson Lane to access the site. As shown on the photographs marked as Petitioner's Exhibits 5A through 5E, no signs identifying the medical office building or its uses are located currently along either of these roads. Petitioner has chosen the size and location of the proposed signs to provide information to visitors traveling along this preferred route.

Mr. Macgill testified that Northwest Hospital Center is located within the Commercial Revitalization District and is considered an "anchor" in this northwest corridor, providing approximately 1,500 jobs in the area. As he explained, the hospital is a vital contributor to the economic health of the District as a whole, and his department supports the variance request as a necessary part of the hospital's continued expansion. Additionally, the Office of Planning issued a Zoning Advisory Committee (ZAC) comment recommending approval of the variance request.

After consideration of the testimony and evidence presented, I find that the proposed signage, as shown on Petitioner's Exhibits 1A through 1E and 6A through 6D, is appropriate in the locations proposed and that the subject requests meet the standards set forth in B.C.Z.R. Section 307 for the grant of a variance. The subject site is physically unique by virtue of its size, irregular shape, and extended frontage on Carlson Lane, as well as its inclusion within the larger

Northwest Hospital Center campus and its separation from the remainder of the campus by Carlson Lane. Additionally, the multiple uses within the medical office building and its status as a part of the County's regional hospital network further contribute to its uniqueness and provide justification for the relief requested.

If the zoning regulations were interpreted strictly, these unique features would cause Petitioner to face a practical difficulty. Without the requested relief, Petitioner would be permitted to erect only one freestanding sign along the site's entire Carlson Lane frontage, leaving the second entrance to the subject site unmarked and providing inadequate information to visitors. Further, the single wall-mounted sign permitted by the B.C.Z.R. would limit Petitioner's ability to display sufficient information in terms of name and address of the medical office building on its façade. The maximum permitted sign face area for this single sign would also be inadequate to identify the building to visitors traveling along Old Court Road and Carlson Lane. In either case, the signage permitted by the B.C.Z.R. would not adequately identify the medical office building or its uses, particularly in light of the campus layout and the difficult circumstances facing many of its visitors.

No evidence was presented that granting the requested relief would, in any way, be detrimental to the surrounding area. Rather, I find the proposed signs to be reasonably sized given the breadth of the Northwest Hospital Center campus and the variety of uses located at the medical office building. Also, the proposed signs are consistent with existing signs on the campus, photographs of which are marked as Petitioner's Exhibits 5F and 5G. Mr. Armetta stated that, as part of the hospital expansion, Petitioner is undertaking a total overhaul of its sign package on the campus. In doing so, Petitioner will ensure that all signage, including that proposed here, is consistent.

30

Finally, the requested relief clearly falls within the spirit and intent of Baltimore County's sign regulations. As indicated above, the proposed signage is reasonable considering the size of the campus and is designed in consideration of the need for direction to multiple medical services. Petitioner has taken great care to propose the minimum amount of signage necessary to achieve its goals, further complying with the spirit and intent of the sign regulations. Therefore, I am easily persuaded to grant the requested relief.

Pursuant to the advertising and posting of the property, and public hearing held thereon, for the reasons set forth above, the variance relief shall be granted.

THEREFORE, IT IS ORDERED by the Zoning Commissioner of Baltimore County this day of March, 2010, that the Petition for Variance seeking relief from Section 450.4.6 of the Baltimore County Zoning Regulations (B.C.Z.R.) to permit two (2) freestanding identification signs on one (1) road frontage, each with a sign face area of 60 square feet and height of 10 feet, in lieu of the permitted two (2) freestanding identification signs (one per frontage) with a total sign face area of 50 square feet (25 square feet per frontage) and height of 6 feet each; and from B.C.Z.R. Section 450.4.5 to allow two (2) wall-mounted enterprise signs in lieu of the permitted one (1) wall-mounted enterprise sign per building, and to allow an enterprise sign with a sign face area of 225 square feet in lieu of the permitted sign face area of 100 square feet, in accordance with Petitioner's Exhibits 1 and 6, be and is hereby GRANTED, subject to:

1. Petitioner may apply for any required building permits and be granted same upon receipt of this Order; however, Petitioner is hereby made aware that proceeding at this time is at its own risk until such time as the 30-day appellate process from this Order has expired. If, for whatever reason, this Order is reversed, the relief granted herein shall be rescinded.

ORDER RECEIVED FOR FILING
Date

By

Any appeal of this decision must be made within thirty (30) days of the date of this Order.

WILLIAM J. WISEMAN, III Zoning Commissioner for Baltimore County



JAMES T. SMITH, JR. County Executive

WILLIAM J. WISEMAN III

Zoning Commissioner

March 11, 2010

David H. Karceski, Esquire Kedrick N. Whitmore, Esquire Venable, LLP 210 West Pennsylvania Avenue, Suite 500 Towson, MD 21204

RE: PETITION FOR VARIANCE
20' W of c/line Carlson Lane
(5415 Old Court Road and 8505 Carlson Lane)
2nd Election District - 4th Council District
Northwest Hospital Center, Inc., Petitioner
Case No. 2010-0192-A

Dear Counsel:

Enclosed please find a copy of the decision rendered in the above-captioned matter.

In the event any party finds the decision rendered is unfavorable, any party may file an appeal to the County Board of Appeals within thirty (30) days of the date of this Order. For further information on filing an appeal, please contact the Department of Permits and Development Management office at 887-3391.

WILLIAM J. WISEMAN, III

Zoning Commissioner for Baltimore County

Very traily yours

WJW:dlw Enclosure

c: Andrew Armetta, Director, Property and Fleet Management, Lifebridge Health, 2440 West Belvedere Avenue, Baltimore, MD 21215 Kimberly Echols, Obrecht Properties, LLC, 9475 Deereco Road, Suite 200, Timonium, MD 21093

Michael Pieranunzi, Century Engineering, Inc., 10710 Gilroy Road, Hunt Valley, MD 21031 Peirce Macgill, Commercial Revitalization Specialist, Department of Economic Development People's Counsel; File

| 3/11/2/2/ | / | | ion for Vari | | |
|--|---|---|--|--|---|
| (| (| ommissi | oner of Baltimore C | 1 - 11 - 0 1 | |
| CADULARY | located at | | OR1 | Carison La | ne |
| | which is presently | - | / 19,24Tax Account # 25 | 00005425 | |
| owner(s) of the p | Deed Referen 19856/412 all be filed with the Dep property situate in Baltim hereof, hereby petition for | 19859 partment of I | / 20,25 Permits and Development Ma and which is described in the d | 00005426 25 | 00005427 ndersigned, legal attached hereto |
| | | SEE ATT | ACHED SHEET 1 | | |
| | | | | | |
| of the zoning reg hardship or pract | | ounty, to the z | coning law of Baltimore County | , for the following re | easons: (indicate |
| | то і | BE DETERMI | NED AT HEARING | | |
| LIODELLA 19 10 DO | | | | | |
| , or we, agree to p | ay expenses of above Vari | iance, advertisi | by the zoning regulations. ng, posting, etc. and further agree suant to the zoning law for Baltimon I/We do solemnly decla perjury, that I/we are the is the subject of this Pe | e County. are and affirm, under the e legal owner(s) of the | ne penalties of |
| l, or we, agree to pregulations and res | ay expenses of above Vari | iance, advertisi | ng, posting, etc. and further agree suant to the zoning law for Baltimore life do solemnly decla perjury, that I/we are the is the subject of this Pe | e County. are and affirm, under the legal owner(s) of the tition. | ne penalties of |
| I, or we, agree to pregulations and res | ay expenses of above Vari trictions of Baltimore Count haser/Lessee: | iance, advertisi | ng, posting, etc. and further agree suant to the zoning law for Baltimore I/We do solemnly decla perjury, that I/we are the is the subject of this Pe | e County. are and affirm, under the legal owner(s) of the tition. | ne penalties of |
| I, or we, agree to pregulations and res | ay expenses of above Vari trictions of Baltimore Count haser/Lessee: | iance, advertisi | ng, posting, etc. and further agree want to the zoning law for Baltimore life to the zoning law for Baltimore life to the zoning law for Baltimore life to the subject of this Pe Legal Owner(s): Northwest Hospital Name - Type or Print | e County. are and affirm, under the legal owner(s) of the tition. Center, Inc. | ne penalties of |
| I, or we, agree to pregulations and res Contract Purcl Name - Type or Print | ay expenses of above Vari trictions of Baltimore Count haser/Lessee: | iance, advertisi | ng, posting, etc. and further agree want to the zoning law for Baltimon I/We do solemnly decla perjury, that I/we are the is the subject of this Pe Legal Owner(s): Northwest Hospital Name - Type or Print Signature Erik G. Wexler | e County. are and affirm, under the legal owner(s) of the tition. Center, Inc. | ne penalties of |
| I, or we, agree to pregulations and res Contract Purcl Name - Type or Print Signature Address | ay expenses of above Vari trictions of Baltimore Count haser/Lessee: | iance, advertisi ty adopted purs | Ing, posting, etc. and further agree that to the zoning law for Baltimore live do solemnly declar perjury, that I/we are the is the subject of this Perpublic live and the subject of this Perpublic live and the subject of the subject of this Perpublic live and the subject of the subjec | e County. are and affirm, under the legal owner(s) of the tition. Center, Inc. | ne penalties of |
| I, or we, agree to pregulations and res Contract Purch Name - Type or Print Signature Address | ay expenses of above Varieticitions of Baltimore Count | ience, advertisi ty adopted purs Telephone Ne | Ing, posting, etc. and further agree trush to the zoning law for Baltimore live do solemnly declar perjury, that I/we are the subject of this Perpury, the I/we are the I/we | re and affirm, under the legal owner(s) of the tition. Center, Inc. | ne penalties of e property which |
| I, or we, agree to pregulations and res Contract Purch Name - Type or Print Signature Address City Attorney For F | naser/Lessee: State | ience, advertisi ty adopted purs Telephone Ne | Ing, posting, etc. and further agree trush to the zoning law for Baltimore live do solemnly declar perjury, that I/we are the subject of this Perperson law for Print law and the subject of the subject of this Perperson law for Print law and the subject of this Perperson law for the subject of the subje | re and affirm, under the legal owner(s) of the tition. Center, Inc. President | ne penalties of property which |
| I, or we, agree to pregulations and res Contract Purch Name - Type or Print Signature Address City Attorney For F David H. Ka | naser/Lessee: State | ience, advertisi ty adopted purs Telephone Ne | Ing, posting, etc. and further agree trush to the zoning law for Baltimore live do solemnly declar perjury, that I/we are the subject of this Perpury, the I/we are the I/we | re and affirm, under the legal owner(s) of the tition. Center, Inc. | ne penalties of e property which |
| I, or we, agree to pregulations and resident programme and resident programme. Contract Purch Name - Type or Print Signature Address City Attorney For F David H. Ka Name - Type of Print | naser/Lessee: State | ience, advertisi ty adopted purs Telephone Ne | ng, posting, etc. and further agree trush to the zoning law for Baltimore. I/We do solemnly decla perjury, that I/we are the subject of this Pe Legal Owner(s): Northwest Hospital Name - Type or Print Erik G. Wexler Name - Type or Print Signature 5401 Old Court Road Address Randallstown | re and affirm, under the legal owner(s) of the tition. Center, Inc. President MD State | Telephone No. 21133 |
| I, or we, agree to pregulations and res Contract Purch Name - Type or Print Signature Address City Attorney For P David H. Ka Name - Type of Print Signature Venable LLP | naser/Lessee: State | ience, advertisi ty adopted purs Telephone Ne | Ing, posting, etc. and further agree want to the zoning law for Baltimore law for Ba | re and affirm, under the legal owner(s) of the tition. Center, Inc. President d MD State | Telephone No. 21133 |
| Contract Purch Contract Purch Name - Type or Print Signature Address City Attorney For F David H. Ka Name - Type of Print Signature Venable LLP Company 210 W. Pennsy | naser/Lessee: State | Telephone No. Zip Cod 410-494-62 | Ing, posting, etc. and further agree want to the zoning law for Baltimore law for Ba | re and affirm, under the legal owner(s) of the tition. Center, Inc. President d MD State be Contacted: ki | Telephone No. 21133 Zip Code |
| Contract Purch Contract Purch Name - Type or Print Signature Address City Attorney For F David H. Ka Name - Type of Print Signature Venable LLP Company 210 W. Pennsy | ay expenses of above Varietrictions of Baltimore Count haser/Lessee: State retitioner: rceski | Telephone No. Zip Cod Telephone No. | Ing, posting, etc. and further agree want to the zoning law for Baltimore law for Ba | re and affirm, under the legal owner(s) of the tition. Center, Inc. President d MD State be Contacted: ki nia Ave., Suite 500 | Telephone No. 21133 Zip Code 410-494-6200 Telephone No. |
| Contract Purch Contract Purch Name - Type or Print Signature Address City Attorney For F David H. Ka Name - Type of Print Signature Venable LLP Company 210 W. Pennsy | ay expenses of above Varietrictions of Baltimore Count haser/Lessee: State retitioner: | Telephone No. Zip Cod 410-494-62 | Ing, posting, etc. and further agree want to the zoning law for Baltimore law for Ba | re and affirm, under the legal owner(s) of the tition. Center, Inc. President d MD State be Contacted: ki | Telephone No. 21133 Zip Code |
| Contract Purch Contract Purch Name - Type or Print Signature Address City Attorney For F David H. Ka Name - Type or Print Signature Venable LLP Company 210 W. Pennsy Address Towson City | ay expenses of above Varietrictions of Baltimore Count haser/Lessee: State Petitioner: rceski Ivania Ave., Suite 500 MD State | Telephone No. Zip Cod Telephone No. Zip Cod Telephone No. 21204 | Ing, posting, etc. and further agree want to the zoning law for Baltimore law for Ba | re and affirm, under the legal owner(s) of the tition. Center, Inc. President MD State be Contacted: ki nia Ave., Suite 500 | Telephone No. 21133 Zip Code 410-494-6200 Telephone No. 21204 |
| Contract Purch Contract Purch Name - Type or Print Signature Address City Attorney For F David H. Ka Name - Type or Print Signature Venable LLP Company 210 W. Pennsy Address Towson City | state State State Petitioner: rceski Ivania Ave., Suite 500 MD | Telephone No. Zip Cod Telephone No. Zip Cod Telephone No. 21204 | Ing, posting, etc. and further agree want to the zoning law for Baltimore law for Ba | re and affirm, under the legal owner(s) of the tition. Center, Inc. President MD State be Contacted: ki nia Ave., Suite 500 | Telephone No. 21133 Zip Code 410-494-6200 Telephone No. 21204 |

3-11-10 Date_ 6 Ву_

Petition for Variance Attached Sheet 1

5401 Old Court Road & 8505 Carlson Lane

Variance from Section 450.4.6 of the Baltimore County Zoning Regulations ("BCZR") to allow two freestanding identification signs on one road frontage, each with a sign face area of 60 square feet and height of 10 feet, in lieu of the permitted two freestanding identification signs (one per frontage) with a total sign face area of 50 square feet (25 square feet per frontage) and height of 6 feet each.



Variance from Section 450.4.5 of the BCZR to allow two wall-mounted enterprise signs in lieu of the permitted one wall-mounted enterprise sign per building, and to allow an enterprise sign with a sign face area of 225 square feet in lieu of the permitted sign face area of 100 square feet.





ZONING DESCRIPTION OF 5415 OLD COURT ROAD & 8505 CARLSON LANE

Beginning for the same at a point on the south side of Old Court Road, 70 feet wide, said point also being approximately twenty feet west of the west side of Carlson Lane, 60 feet wide, thence running and binding on the outlines of Lots 1, 2 and 3 as shown on the plat entitled "Northwest Hospital Center, Inc." which is recorded among the Land Records of Baltimore County in Plat Book 78 Page 455, the following twelve courses and distances:

- 1. South 69° 06' 18" East 21.41 feet to a point, thence
- 2. South 24° 28' 15" East 1612.19 feet to a point, thence
- 3. South 67° 26' 18" West 294.15 feet to a point, thence
- 4. North 39° 25' 23" West 863.60 feet to a point, thence
- 5. North 15° 34' 35" West 547,32 feet to a point, thence
- 6. North 37° 46' 57" West 54.20 feet to a point, thence
- 7. North 14° 30' 06" West 109.25 feet to a point, thence
- 8. North 16° 27' 40" West 64.05 feet to a point, thence
- 9. South 82° 21' 08" East 6.21 feet to a point, thence
- 10. North 33° 16' 20" East 51.56 feet to a point, thence
- 11. 4.33 feet along the arc of a curve to the right not tangent to the preceding line having a radius of 582.00 feet and being subtended by a chord bearing North 66° 02' 51" East 4.33 feet to a point of tangency, thence
- 12. North 66° 25' 06" East 348.63 feet to the place of beginning as recorded in deed liber 19865, folio 19.

Containing 701,150 feet or 16.096 acres of land, more or less.

Being Lots 1, 2 and 3 as shown on the plat entitled "Northwest Hospital Center, Inc." which is recorded among the Land Records of Baltimore County in Plat Book 78 Page 455, Parcel 1484 Map 77 as recorded in Baltimore County, Maryland. Also being known as 5415 Old Court Road and 8505 Carlson Lane and located in the 2nd Election District.



2010-0192-A

DEPARTMENT PERMITS AND DE ELOPMENT MANAGEMENT

ZONING REVIEW

ADVERTISING REQUIREMENTS AND PROCEDURES FOR ZONING HEARINGS

The Baltimore County Zoning Regulations (BCZR) require that notice be given to the general public/neighboring property owners relative to property which is the subject of an upcoming zoning hearing. For those petitions which require a public hearing, this notice is accomplished by posting a sign on the property (responsibility of the petitioner) and placement of a notice in a newspaper of general circulation in the County, both at least fifteen (15) days before the hearing

Zoning Review will ensure that the legal requirements for advertising are satisfied. However, the petitioner is responsible for the costs associated with these requirements. The newspaper will bill the person listed below for the advertising. This advertising is due upon receipt and should be remitted directly to the newscaper

OPINIONS MAY NOT BE ISSUED UNTIL ALL ADVERTISING COSTS ARE PAID.

| For Newspaper Advertising: |
|---|
| Item Number or Case Number 2010 - 0192 - A |
| Petitioner: Northwest Hospital Center, Tre |
| Address or Location: 540+ Old Court Rd. \$8505 Carlson Ln. 5415 |
| PLEASE FORWARD ADVERTISING BILL TC |
| Name: Kedrick Whitnore |
| Address 210 West Penasylvania Ave |
| TOWSON, MD. 21204 |
| |
| Telephone Number: 410 - 494 - 6200 |
| |

| MISCE | LLANEOU | S CASH | RECEIPT | Rev Source/ | Sub Rev/ | Date: | all | al10 | light (in) |
|--------------|----------|--------|----------|----------------|-------------|----------|---------|--------|------------|
| Fund | Dept | Unit | Sub Unit | Obj | Sub Obj | Dept Obj | BS Acct | Amount | 1 to |
| 0/ | 800 | 2000 | | (215) | | | | # 200 | 1,31 |
| | | | | | | | | | |
| | N. S. W. | | | | | - 1 | | | |
| | | | | | | | 1 | 4 100 | - |
| Rec From: | 160 | 1 1 | lenal | ble | | Total: | | # /00 | |
| For: | De | 1.510 | n F | ce | | | | | |
| | | | 1 . / | 10 | 1.0 | 01 | 97 | Λ | |
| | | (| 118 7 | 120 | 110- | 01 | 16 | | |

PRID RECEIPT

0510436 5FRM FIRE 16/2016 5/32/2010 14/41/80

205 382/(10 900) 000 EXPT 8 52/(9) 2/00/2010

9 929 70006 VERTECATION 050619

Recpt for \$200,000 \$200,00 of \$500 Cp Dathies o County Naryland

CASHIER'S VALIDATION

| OFFICE | E OF BUI | DGET AN | MARYLANI D FINANC RECEIPT | Ε | | No. | 493 | 130 | 11 10 1 | PAID RECEIPT SIMES ATEM. THE MAN STORY LABORATOR LABORATES 2 |
|--------------|----------|---------|---------------------------------|-----------------------|------------------------|----------------------|-----|----------|---------|--|
| Fund | Dept | Unit | Sub Unit | Rev Source/ Obj | Sub Rev/ Sub Obj | Dept Obj | | Amount | 196 (a) | ELZ BALKIM JEVA JEK DPT 8 685,009 1/07/2010 OFUN 5 5.8 ZUMBIS VEKIFTCATTON |
| 101 | 806 | 0000 | | 6150 | | | | 325,00 | 78 148. | 049.330 Respt fot \$325.00 |
| | | | | | | | | | | 6325.00 CK 0.00 CA Haltimore County, Maryland |
| | | | | | | | | | | |
| Rec From: | Vo | rable | e LL. | P | | Total: | | 325,00 | | |
| For: | 540 | 1 00 | 1/ | 181 | | | 1 | | | |
| | KAN | dolster | N Mel | 7 7 | 1/33 | / | | | | |
| | 1 - 2 | 200 | | | | URK | 201 | 0-0192-4 | 1-1-1 | |
| | | | MANAGERS . | | | The same of the same | | | | |

NOTICE OF ZONING HEARING

The Zoning Commissioner of Baltimore County, by authority of the Zoning Act and Regulations of Baltimore County will hold a public hearing in Towson, Maryland on the property identified herein as follows:

Case: # 2010-0192-A
5415 Old Court & 8505 Carlson Lane

S/slde of Old Court, 20 feet west of the centerline of Carlson Lane

2nd Election District — 4th Councilmanic District

2nd Election District — 4th Councilmanic District Legal Owner(s): Northwest Hospital Center, Inc. Variance: to allow two freestanding identification signs on one road frontage, each with a sign face area of 60 square feet and height of 10 feet in lieu of the permitted two freestanding identification sign (one per frontage) with a total sign face area of 50 square feet (25 square feet per frontage) and height of 6 feet each. Variance: to allow two wall-mounted enterprise signs in lieu of the permitted one wall-mounted enterprise sign per building, and to allow an enterprise sign with a sign face area of 225 square feet in lieu of the permitted sign face area of 100 square feet. Hearing: Monday, March 8, 2010 at 9:00 a.m. In Room 104, Jefferson Building, 105 West Chesapeake Avenue, Towson 21204.

| VARICES | 444 115 | | |
|---------|--------------|-------------|-----------|
| - | MA 689 A.A. | & grisses | THE HILLS |
| | DIRW | or pulsees: | i nemicis |
| ~ : : | Lanc - 2 & F | | |

229551

2/230 Feb. 11, 18, 25

CERTIFICATE OF PUBLICATION

| 2/18/,2010 |
|---|
| THIS IS TO CERTIFY, that the annexed advertisement was published |
| in the following weekly newspaper published in Baltimore County, Md., |
| once in each ofsuccessive weeks, the first publication appearing |
| on 2/18/ ,20/0. |
| The Jeffersonian |
| ☐ Arbutus Times |
| ☐ Catonsville Times |
| ☐ Towson Times |
| Owings Mills Times |
| ☐ NE Booster/Reporter |
| ☐ North County News |
| |
| S. Wilkinson |

LEGAL ADVERTISING

+-CERTIFICATE OF POSTING

| | 2010-0192-A |
|--|-----------------------------------|
| | RE: Case No.: |
| | Petitioner/Developer: |
| | Northwest Hospital Center Inc. |
| | March 8, 2010 |
| | Date of Hearing/Closing: |
| Baltimore County Department of Permits and Development Management County Office Building, Room 111 11 West Chesapeake Avenue Towson, Maryland 21204 Attn: Kristin Matthews | |
| Ladies and Gentlemen: | |
| 3415 Old Court & 8505 Carlson Lane | |
| The sign(s) were posted on | February 20 2010 |
| | (Month, Day, Year) |
| | Sincerely, |
| | R. But Block 2/26/10 |
| | (Signature of Sign Poster) (Date) |
| | SSG Robert Black |
| | (Print Name) |
| | 1508 Leslie Road |
| | (Address) |
| | Dundalk, Maryland 21222 |
| | (City, State, Zip Code) |
| | (410) 282-7940 |
| | (Telephone Number) |



TO: PATUXENT PUBLISHING COMPANY

Thursday, February 18, 2010 Issue - Jeffersonian

Please forward billing to:

Kedrick Whitmore 210 West Pennsylvania Avenue

Towson, MD 21204

410-494-6200

NOTICE OF ZONING HEARING

The Zoning Commissioner of Baltimore County, by authority of the Zoning Act and Regulations of Baltimore County, will hold a public hearing in Towson, Maryland on the property identified herein as follows:

CASE NUMBER: 2010-0192-A

5415 Old Court & 8505 Carlson Lane

S/side of Old Court, 20 feet west of the centerline of Carlson Lane

2nd Election District – 4th Councilmanic District Legal Owners: Northwest Hospital Center Inc

<u>Variance</u> to allow two freestanding identification signs on one road frontage, each with a sign face area of 60 square feet and height of 10 feet in lieu of the permitted two freestanding identification sign (one per frontage) with a total sign face area of 50 square feet (25 square feet per frontage) and height of 6 feet each. <u>Variance</u> to allow two wall-mounted enterprise signs in lieu of the permitted one wall-mounted enterprise sign per building, and to allow an enterprise sign with a sign face area of 225 square feet in lieu of the permitted sign face area of 100 square feet.

Hearing: Monday, March 8, 2010 at 9:00 a.m. in Room 104, Jefferson Building, 105 West Chesapeake Avenue, Towson 21204

WILLIAM J. WISEMAN III

ZONING COMMISSIONER FOR BALTIMORE COUNTY

NOTES: (1) HEARINGS ARE HANDICAPPED ACCESSIBLE; FOR SPECIAL ACCOMODATIONS, PLEASE CONTACT THE ZONING COMMISSIONER'S OFFICE AT 410-887-4386.

(2) FOR INFORMATION CONCERNING THE FILE AND/OR HEARING, CONTACT THE ZONING REVIEW OFFICE AT 410-887-3391.



JAMES T. SMITH, JR. County Executive

TIMOTHY M. KOTROCO, Director
Department of Permits and
February 46/2009001

NOTICE OF ZONING HEARING

The Zoning Commissioner of Baltimore County, by authority of the Zoning Act and Regulations of Baltimore County, will hold a public hearing in Towson, Maryland on the property identified herein as follows:

CASE NUMBER: 2010-0192-A

5415 Old Court & 8505 Carlson Lane

S/side of Old Court, 20 feet west of the centerline of Carlson Lane

2nd Election District – 4th Councilmanic District

Legal Owners: Northwest Hospital Center Inc

<u>Variance</u> to allow two freestanding identification signs on one road frontage, each with a sign face area of 60 square feet and height of 10 feet in lieu of the permitted two freestanding identification sign (one per frontage) with a total sign face area of 50 square feet (25 square feet per frontage) and height of 6 feet each. <u>Variance</u> to allow two wall-mounted enterprise signs in lieu of the permitted one wall-mounted enterprise sign per building, and to allow an enterprise sign with a sign face area of 225 square feet in lieu of the permitted sign face area of 100 square feet.

Hearing: Monday, March 8, 2010 at 9:00 a.m. in Room 104, Jefferson Building, 105 West Chesapeake Avenue, Towson 21204

Timothy Kotroco Director

TK:klm

C: David Karceski, 210 W. Pennsylvania Avenue, Ste. 500, Towson 21204 Erik Wexler, Northwest Hospital, 5401 Old Court Rd., Randallstown 21133

NOTES: (1) THE PETITIONER MUST HAVE THE ZONING NOTICE SIGN POSTED BY AN APPROVED POSTER ON THE PROPERTY BY SATURDAY, FEBRUARY 20, 2010.

(2) HEARINGS ARE HANDICAPPED ACCESSIBLE; FOR SPECIAL ACCOMMODATIONS PLEASE CALL THE ZONING COMMISSIONER'S OFFICE AT 410-887-4386.

(3) FOR INFORMATION CONCERNING THE FILE AND/OR HEARING, CONTACT THE ZONING REVIEW OFFICE AT 410-887-3391.



JAMES T. SMITH, JR. County Executive

TIMOTHY M. KOTROCO, Director

Department of Permits and

Development Management

March 2, 2010

David Karceski Venable, LLP 210 W. Pennsylvania Ave. Ste. 500 Towson, MD 21204

Dear: David Karceski

RE: Case Number 2010-0192-A, 5415 Old Court Rd. & 8505 Carlson Ln.

The above referenced petition was accepted for processing **ONLY** by the Bureau of Zoning Review, Department of Permits and Development Management (PDM) on January 01, 2010. This letter is not an approval, but only a **NOTIFICATION**.

The Zoning Advisory Committee (ZAC), which consists of representatives from several approval agencies, has reviewed the plans that were submitted with your petition. All comments submitted thus far from the members of the ZAC are attached. These comments are not intended to indicate the appropriateness of the zoning action requested, but to ensure that all parties (zoning commissioner, attorney, petitioner, etc.) are made aware of plans or problems with regard to the proposed improvements that may have a bearing on this case. All comments will be placed in the permanent case file.

If you need further information or have any questions, please do not hesitate to contact the commenting agency.

'W. Carl Richards, Jr. Supervisor, Zoning Review

WCR:lnw

Enclosures

c: People's Counsel Erik G. Wexler; Northwest Hospital Center, Inc; 5401 Old Court Rd.; Randallstown, MD 21133

BW 3/8 9AM

BALTIMORE COUNTY, MARYLAND

Inter-Office Correspondence



RECEIVED

FEB 0 2 2010

ZONING COMMISSIONER

TO:

Timothy M. Kotroco

FROM:

Dave Lykens, DEPRM - Development Coordination

DATE:

February 2, 2010

SUBJECT:

Zoning Item # 10-192-A

Address

Old Court Road

(Northwest Hospital Center)

Zoning Advisory Committee Meeting of January 18, 2010.

X The Department of Environmental Protection and Resource Management has no comments on the above-referenced zoning item.

Reviewer:

JWL

Date: 2/2/10

BALTIMORE COUNTY, MARYLAND

INTEROFFICE CORRESPONDENCE

DATE: February 25, 2010

TO:

Timothy M. Kotroco, Director

Department of Permits & Development Management

FROM:

Dennis A. Kennedy, Supervisor

Bureau of Development Plans

Review

SUBJECT:

Zoning Advisory Committee Meeting

For March 8, 2010

Item Nos. 2010-192, 209, 210, 211, 212, 214, 215, 216, 217 and 218

The Bureau of Development Plans Review has reviewed the subject-zoning items, and we have no comments.

DAK:CEN:cab

cc: File

G:\DevPlanRev\ZAC -No Comments\ZAC-03082010 -NO COMMENTS.doc



JAMES T. SMITH, JR. County Executive

JOHN J. HOHMAN, Chief Fire Department

County Office Building, Room 111 Mail Stop #1105 111 West Chesapeake Avenue Towson, Maryland 21204 January 27, 2010

ATTENTION: Zoning Review Planners

Distribution Meeting Of: January 18, 2010

Item Numbers: 0189,0190,0191,0192,0194,0195,0196,0198,0199

Pursuant to your request, the referenced plan(s) have been reviewed by this Bureau and the comments below are applicable and required to be corrected or incorporated into the final plans for the property.

1. The Fire Marshal's Office has no comments at this time.

Lieutenant Roland P Bosley Jr. Fire Marshal's Office 410-887-4881 (C)443-829-2946 MS-1102F

cc: File

BALTIMORE COUNTY, MARYLAND

INTEROFFICE CORRESPONDENCE

DATE: January 22, 2010

TO:

Timothy M. Kotroco, Director

Department of Permits & Development Management

FROM:

Dennis A. Kennedy, Supervisor Bureau of Development Plans

Review

SUBJECT:

Zoning Advisory Committee Meeting

For February 1, 2010

Item Nos. 2010-0189, 190, 191, 192, 193, 195, 196, 197, 198 and 199

The Bureau of Development Plans Review has reviewed the subject-zoning items, and we have no comments.

DAK:CEN:cab

cc: File

G:\DevPlanRev\ZAC -No Comments\ZAC-02012010 -NO COMMENTS.dcc

STATE Highway Administration

Martin O'Malley, Governor Anthony G. Brown, Lt. Governor Beverley K. Swaim-Staley, Secretary Neil J. Pedersen, Administrator

MARYLAND DEPARTMENT OF TRANSPORTATION

Date: FEB. 25, 2010

Ms. Kristen Matthews
Baltimore County Office Of
Permits and Development Management
County Office Building, Room 109
Towson, Maryland 21204

RE:

Baltimore County

Item No. 2010 - 0192-A

N/W HOSPITAL GENTER, INC

VARIANCE-

Dear Ms. Matthews:

Thank you for the opportunity to review your referral request on the subject of the above captioned. We have determined that the subject property does not access a State roadway and is not affected by any State Highway Administration projects. Therefore, based upon available information this office has no objection to Baltimore County Zoning Advisory Committee approval of Item No. 2010.

Should you have any questions regarding this matter, please contact Michael Bailey at 410-545-5593 or 1-800-876-4742 extension 5593. Also, you may E-mail him at (mbailey@sha.state.md.us).

Very truly yours,

Steven D. Foster, Chie

Engineering Access Permits

Division

SDF/mb

Martin O'Malley, Governor Anthony G. Brown, Lt. Governor

Beverley K. Swaim-Staley, Secretary Neil J. Pedersen, Administrator

MARYLAND DEPARTMENT OF TRANSPORTATION

Date: JAN, 20, 2010

Ms. Kristen Matthews Baltimore County Office Of Permits and Development Management County Office Building, Room 109 Towson, Maryland 21204

RE:

Baltimore County

Item No. 2010-0192-A NORTHWEST HOSPITAL CENTER INC. 5401 OLD COURT RD

Dear Ms. Matthews:

Thank you for the opportunity to review your referral request on the subject of the above captioned. We have determined that the subject property does not access a State roadway and is not affected by any State Highway Administration projects. Therefore, based upon available information this office has no objection to Baltimore County Zoning Advisory Committee approval of Item No. 2018 -: 0192- A.

Should you have any questions regarding this matter, please contact Michael Bailey at 41()-545-5593 or 1-800-876-4742 extension 5593. Also, you may E-mail him at (mbailey@sha.state.md.us).

Very truly yours,

Steven D. Foster, Chief

Engineering Access Permits

SDF/mb

BALTIMORE COUNTY, MARYLAND

1

DATE: March 5, 2010

INTER-OFFICE CORRESPONDENCE

TO:

Timothy M. Kotroco, Director

Department of Permits and Development Management

FROM:

Arnold F. 'Pat' Keller, III

Director, Office of Planning

SUBJECT:

5415 Old Court Road

INFORMATION:

Item Number:

10-192

Petitioner:

Northwest Hospital Center, Inc.

Zoning:

OR 1 and DR 5.5

Requested Action:

Variance

SUMMARY OF RECOMMENDATIONS:

The Office of Planning has reviewed the petitioner's request and accompanying site plan. The Office of Planning recommends approval of the petitioner's variance request as the signage will allow motorist and pedestrians traveling along Carlson Lane to recognize the proposed driveway entry points to a new parking lot and professional building. The Northwest Hospital Center is part of a regional hospital system that is welcomed in the Baltimore Area and the proposed variances will allow the institution to further serve the Baltimore Community at large.

For further information concerning the matters stated here in, please contact Dave Green at 410-887-3480.

Prepared by:

Division Chief;

AFK/LL: CM

RE: PETITION FOR VARIANCE

5415 Old Court Rd & 8505 Carlson Lane; S/S Old Court, 20' W of c/line Carlson Lane *

2nd Election & 4th Councilmanic Districts

Legal Owner(s): Northwest Hospital Ctr, Inc*

Petitioner(s)

BEFORE THE

ZONING COMMISSIONER

FOR

BALTIMORE COUNTY

10-192-A

ENTRY OF APPEARANCE

Pursuant to Baltimore County Charter § 524.1, please enter the appearance of People's Counsel for Baltimore County as an interested party in the above-captioned matter. Notice should be sent of any hearing dates or other proceedings in this matter and the passage of any preliminary or final Order. All parties should copy People's Counsel on all correspondence sent and all documentation filed in the case.

FFB 0 1 2010

..............

RECEIVED

PETER MAX ZIMMERMAN

Petan Max Zummerman

People's Counsel for Baltimore County

Cook S Vemlio

CAROLE S. DEMILIO

Deputy People's Counsel Jefferson Building, Room 204 105 West Chesapeake Avenue

Towson, MD 21204 (410) 887-2188

CERTIFICATE OF SERVICE

I HEREBY CERTIFY that on this 1st day of February, 2010, a copy of the foregoing

Entry of Appearance was mailed to David Karceski, Esquire, Venable, LLP, 210 West

Pennsylvania Avenue, Suite 500, Towson, MD 21204, Attorney for Petitioner(s).

Peter Max Zummerman

FETER MAX ZIMMERMAN
Feople's Counsel for Baltimore County

From:

Debra Wiley

To:

Livingston, Jeffrey; Murray, Curtis

Date:

3/4/2010 11:29 AM

Subject:

Comments Needed Attachments: March Calendar

Good Morning Gentlemen:

In reviewing case files for next week's hearings, it appears Bill needs comments for:

3/8 @ 9 AM (need Planning)

3/11 @ 9 AM (need Planning & DEPRM)

I've attached the March calendar for your convenience in locating the appropriate case numbers.

As always, thanks for your usual cooperation and have a great day!

Debbie Wiley Legal Administrative Secretary Office of the Zoning Commissioner 105 West Chesapeake Avenue, Suite 103 Towson, Md. 21204 410-887-3868 410-887-3468 (fax) dwiley@baltimorecountymd.gov



CASE NAME Not west CASE NUMBER 10 - 1 DATE 3/5/10

PETITIONER'S SIGN-IN SHEET

| NAME | ADDRESS | | CITY, S | TATE, ZIP | E-MAIL ON |
|---|--|--------|---------------------|---|--|
| Andrew Arnetta Kimberly Echols Michael Pievannuyi Kednak Whitmore Dawd Karceski | 2401 W. Belvedene // 9473 Decirco Rd suited 10710 Gilvey For. 210 W. Pennsylvana A 210 W. Pennsylvania A | pe. To | | 1093 1093 2071) 21204 | A Armitta C life baide health Kechols @obrichtpioperties com Mprevenungi e centuryeng knuh More evenable come a Barcesti e Venable com |
| | | | | | |
| | | | | | |
| | anagementspital/ | 047F D | UILDERS · DEVELOPER | PROPERTY MANAGERS FIRMORIUM, Maryland 21093 06-2587 / Fax 410-561-2367 05 obrechtproperties.com | |

Case No.: 2010 - 0192-A NORTHWEST HOSPITAL CENTER

Exhibit Sheet

Petitioner/Developer

Protestant

| No. 1 | 11 15 |
|--------|--|
| 140. 1 | 1A - IE |
| | Red Lived - amended Plan |
| No. 2 | |
| | RESUME - |
| | Michael Keranunzi |
| No. 3 | RESUME - Michael Révanunzi Avrial Photograph - access shows |
| | - access shows |
| No. 4 | approved CRGPlan |
| | - access shows approved CRG Plan SHowing Entire CAMPUS - approach 1. besty 12d 5D - access #2 from old court to Cantoon - approach from Carlos 5E- WEW from old Court - 1st access 5F- Hospital Signing & 5G- A direction of sign to be updated SIGN DETAIL DEMENSIONS |
| No. 5A | - approach 1. best 12d SD - access #2 from old court to Carlson |
| 5B | - approach from Carlson 58- WEN from old Court |
| 50 | - 1st access SF- HOSPital Signing - |
| No. 6 | SG- 4 contestion of sign to be affected |
| A-D. | SIGN DETAIL DEMENSIONS |
| No. 7 | 2 Sheets - Morument 1 - Wall Mounted |
| NO. / | |
| | |
| No. 8 | |
| | |
| | |
| No. 9 | |
| | |
| NT 10 | • |
| No. 10 | |
| | |
| No. 11 | |
| 110.11 | |
| | |
| No. 12 | |
| | |
| | |

PAGE 1



Michael J. Pleranunzi, RLA, LEED AP

Landscape Architect

BEGAN WITH CENTURY: 2006, October

YEARS WITH CENTURY:

3

YEARS WITH OTHER FIRMS: 19

EDUCATION

1987 B.S. Landscape Architecture, West Virginia University

PROFESSIONAL REGISTRATION:

1991 RLA Maryland Registered #1008 (exp 10) 2009 March LEED Accredited Professional (LEED AP)

WORK BACKGROUND:

Century Engineering Hunt Valley, MD Oct. 2006 – present

Daft-McCune-Walker, Inc. Towson, Maryland 1997 – 2006

Clark, Finefrock & Sackett, Inc. Columbia, Maryland 1987 – 1997

ASSOCIATIONS

American Society of Landscape Architects

Howard County Association of Landscape Architects - Past Vice President

Howard County Homebuilders Association

Howard County Chamber of Commerce

SIGNIFICANT PROJECTS

Baltimore Crossroads Area 6 Middle River, Maryland

BGE Riverside Dundalk, Maryland

CP Crane Power Plant Middle River, Maryland

Maryvale Preparatory School Timonium, Maryland

Northwest Hospital Randalistown, Maryland Owings Mills Mall Owings Mills, Maryland

Randallstown Elementary School Randallstown, Maryland

Towsontown Mall Towson, Maryland

T. Rowe Price Expansion Owings Mills, Maryland

EXPERIENCE

As a project manager, Mr. Pieranunzi provides landscape architecture and land planning services to public and private clients. His extensive background in residential and commercial site planning and land development result in creative and environmentally-sensitive design solutions. Mr. Pieranunzi's experience has assisted in implementing plans from conceptual design through construction on projects that include residential and commercial land use planning, community master planning and landscaping, golf course design, and site planning.

With experience in a variety of project types and justifications, he has gained exceptional skills in managing projects from conceptual design, design development, construction drawings and site inspection. He has proven abilities in managing budgets, clients, county officials and staff on multiple project types and projects.

7600 CLAYS LANE, Woodlawn, MD.

Century provided land planning, engineering, surveying and landscape plan for the 40 lot townhouse development. The community is designed in a neo-traditional style in which the units front onto public roads or common green areas and the rear of the units. The roadway is designed to promote traffic calming with parallel parking and traffic radii. The site engineering required retrofit of an off site stormwater management pond, a private grinder pump for the sewer system and complex water line design.

(Design: 11/30/06 - 8/30/07 Construction: 3/30/07 - 3/07/08)

OWINGS MILLS RESTAURANT PARK, Baltimore County, MD.

Prepared layout and grading of five restaurant buildings, parking lot and landscaping. Mr. Pieranunzi coordinated the construction of restaurants with five different owners; Red Lobster, Don Pablo's, Tony Roma's, HOPS and Red River, and five different general contractors.

(Design: 11/1997-4/1998 Construction: 5/1998-10/1998)

SHELTER DEVELOPMENT, Baltimore County, MD.

Century Land Planning & Zoning specialists were contacted to analyze multiple sites within desired markets in the northern Baltimore County area. The sites were studied for "best use" programs provided by Shelter's needs, zoning issues and restriction, utility and traffic issues. Certain sites were encumbered by neighboring covenants that would restrict development. The plans included layout issues that resolved engineering access, screening, traffic and building height issues. Coordination with State Highway expansion and county zoning densities and setback requirements were also summarized. At the end of the project, Shelter Development selected a site based on the best land use analysis provided by Century's team. The plan proposed multiple access solutions, grading and earthwork studies, stormwater management requirements and potential setbacks and offsite improvement requirements.

OWINGS MILLS MALL, Baltimore County, MD.

Prepared layout and grading of Hoyt's Cinema, Lord & Taylor, and Sears expansion. Michael was also responsible for the second expansion at Owings Mills Mall in which the Sears Department Store and free

standing Tire Center were razed. The overall mall was redesigned to meet the parking requirement while creating a 15 acre residential out parcel. Michael was responsible for the coordination and negotiation with the MTA connection between the Cinema and Outparcel.

TOWSONTOWN MALL EXPANSION, Baltimore County, MD.

Mr. Pieranunzi prepared and submitted permit drawings for a 100,000 s.f. expansion which included restaurants and retail space supported by a 750 space parking deck. Michael was responsible for the layout, grading, paving, hardscape components and utilities. The intricate project establishes Towson Mall as the gateway to Towson, Maryland. Michael worked extensively with the architects, owners and land use attorneys to prepare and process the drawings through reviews by the county, business community, economic development and existing tenants.

RANDALLSTOWN ELEMENTARY SCHOOL, Baltimore County, MD.

Project planner for a concept site analysis to improve this 1954 facility. Efforts included evaluation of the addition of adjacent properties. The purpose of the land expansion was for additional parking, a bus loop, and parent drop off, as well as providing expansion to the building structure. In addition, the abandonment of a public street, Maria Avenue, which bi-sected the site, was evaluated. Several schemes were conceived, evaluated, and recommendations were presented. The client, to develop an expansion/renovation program, used this information in retaining an architectural team.

NORTHWEST HOSPITAL, Baltimore County, MD.

Mr. Pieranunzi sited and graded a 45,000 s.f., 4-story Medical Office Building which will connect to the main hospital via an elevated enclosed walkway. The site, an existing parking lot, posed numerous challenges including extensive elevation change, stormwater management issues and parking lot rerouting. The building was serviced with 2 entrances on each end of the building and a parking level on the lower level. The plan was coordinated to meet the elevated walkway connection. Century prepared and permitted the grading, sediment control, stormwater management, landscape and building permit plans to Baltimore County. We prepared a color drawing of the landscape plan for marketing purposes.

WHITE MARSH MALL - PARCEL "E", Baltimore County, MD

Project Manager. Responsible for coordinating the building, parking and entrance layout for the 2 separate structures served by a common driveway and parking lot. The utility layout and landscape plans were designed to meet the specific user guidelines and approval from the land owner.

WHITE MARSH MALL - LIFESTYLE CENTER, Baltimore County, MD.

Project Manager. Responsible for the preparation of the conceptual and documents for the 110,000 s.f. "Lifestyle" expansion to White Marsh Mall and for coordinating the zoning, grading, SWM, utility, sediment and erosion control and landscape architecture plan. The retail component is attached to the exterior of the Mall fronting onto a proposed streetscape with special paving lighting and seating. The layout was sensitive to the existing sloping site and parking issues. *Completion 2012*.

WHITE MARSH MALL - PARKING LOT TOPO SURVEY, Baltimore County, MD.

Project Manager. Survey existing parking spaces on the Mall property including structural, handicap, police and security spaces. The parking lot count will be certified by a registered surveyor. The parking count will be used in determining zoning compliance issues.

VIRGINIA COMMONS, Baltimore County, Maryland

-Project-Manager-for-the design-of-two condominium-buildings. Both-buildings will be 9-stories with one-being constructed over 2 levels of commercial space and 3 levels of parking and the second being constructed with 2 additional levels of penthouse units over 2 levels of parking. The upper level of parking will have a "green roof" between the new buildings and the existing parking structure on the adjacent property.

WINDSOR STATION

Project Manager - Prepared multiple conceptual studies for a 14 acre commercial parcel in order to maximize the potential office, warehouse or flex space. Studies were prepared in accordance with zoning, parking, and stormwater management facilities requirements. The layout maximized the square footage of the office space to ± 320,000 sf and the flex space of 90,000 sf and 1,600 parking spaces.

GLEN MEADOWS - TENANT HOUSE SUBDIVISION Baltimore County, Maryland
Project Manager for land planning, surveying and zoning expertise to assist in subdividing the existing tenant houses from the 480 acre parcel. Century surveyed the existing house, well, septic field and driveway locations to determine the subdivision line locations which would meet county zoning requirement.

MARYVALE PREPARATORY SCHOOL REVISED DEVELOPMENT PLAN – SCHEME B, Baltimore County, MD. Project Manager for the land planning services for the preparation and submission of the Development Plan showing a 18,000 SF Media Center, 16,880 SF Performing Arts Center, track, lacrosse filed, 3 soccer fields, parking and stormwater management. The 113 acre site, zoned RC-2, consists of existing buildings, ball fields and forest covering. =




















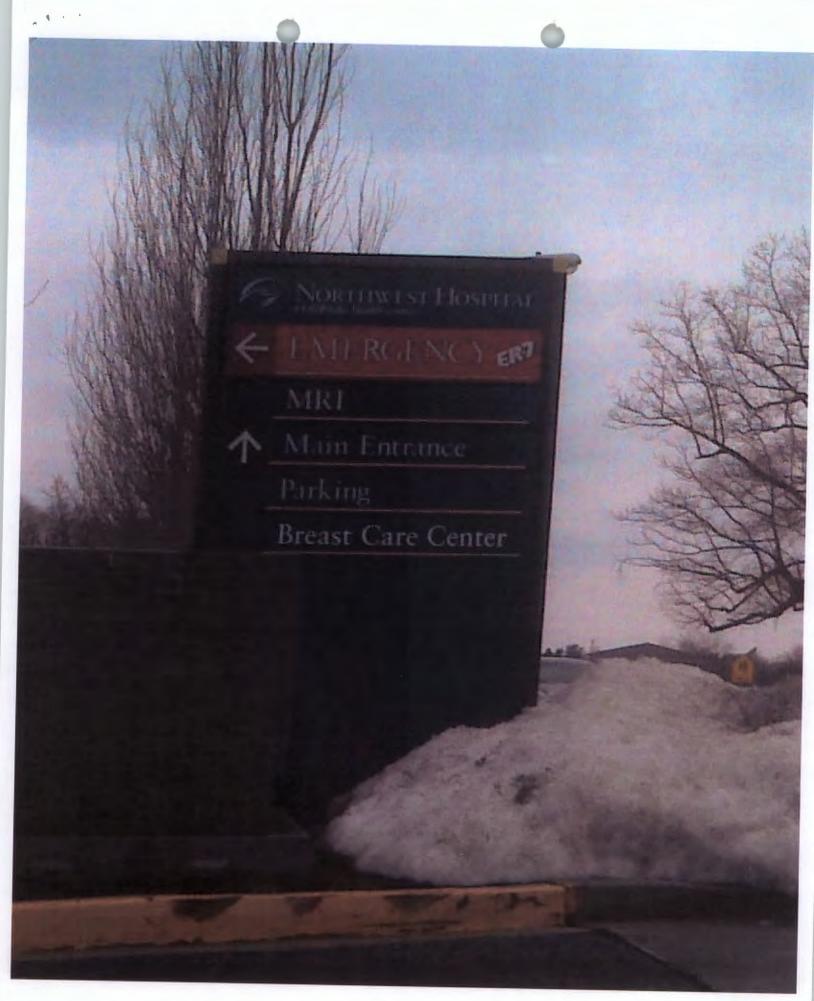

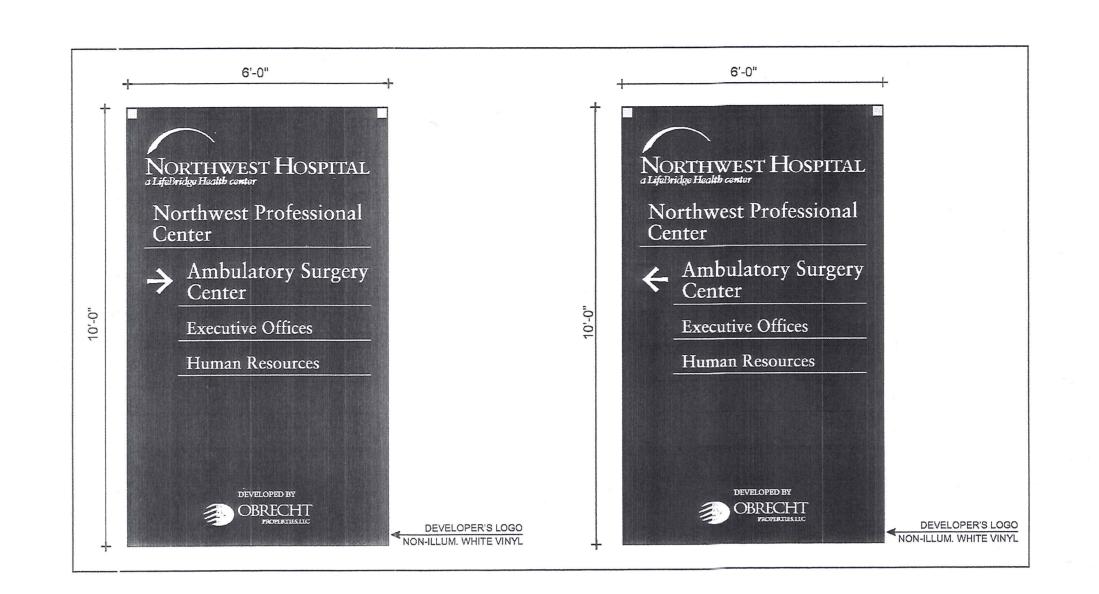


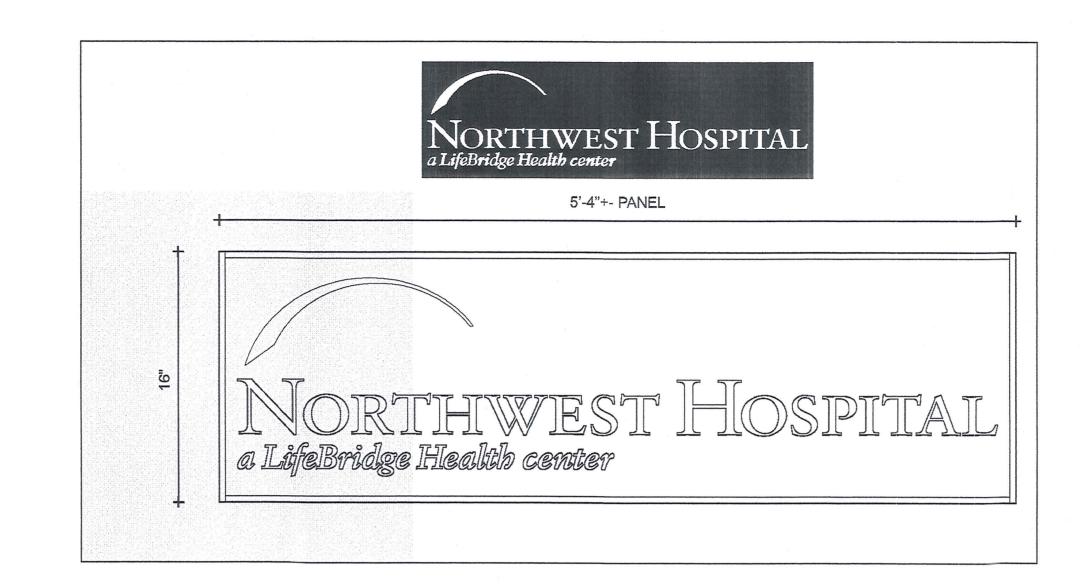


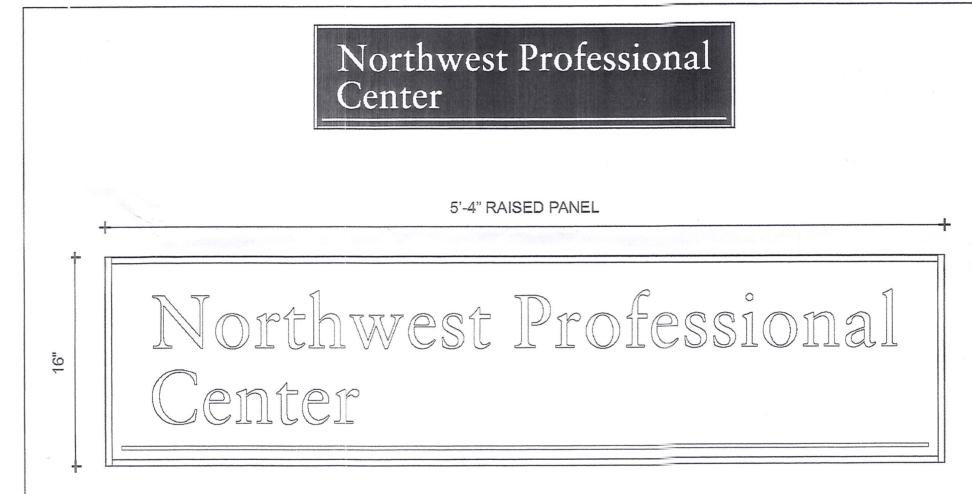

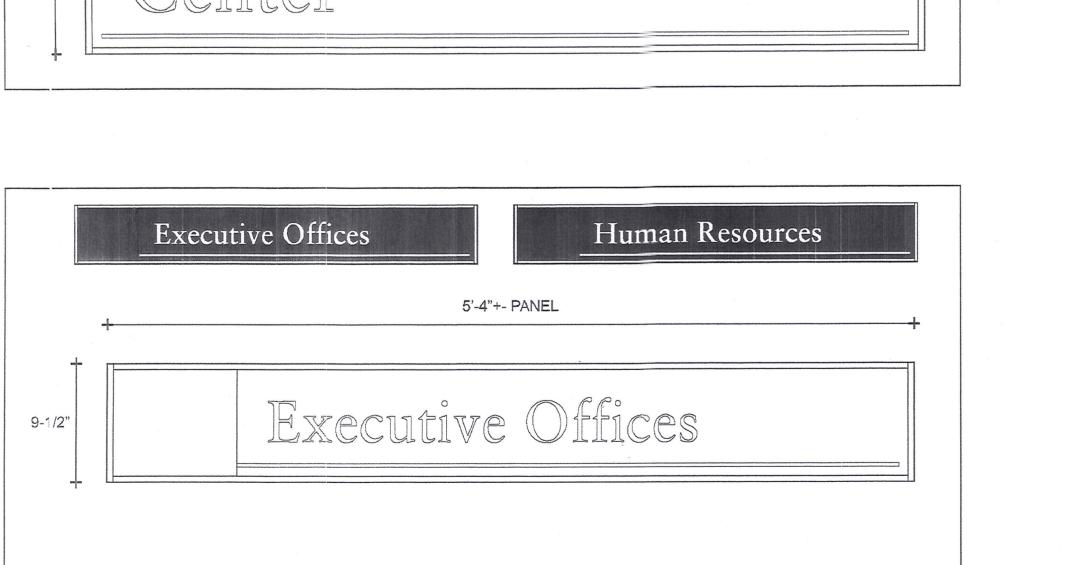

Human Resources

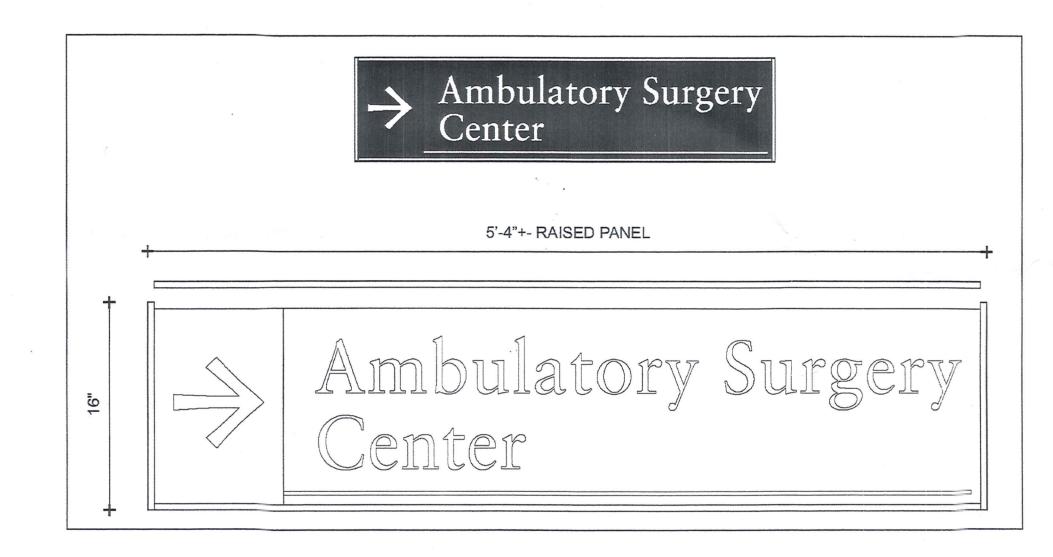

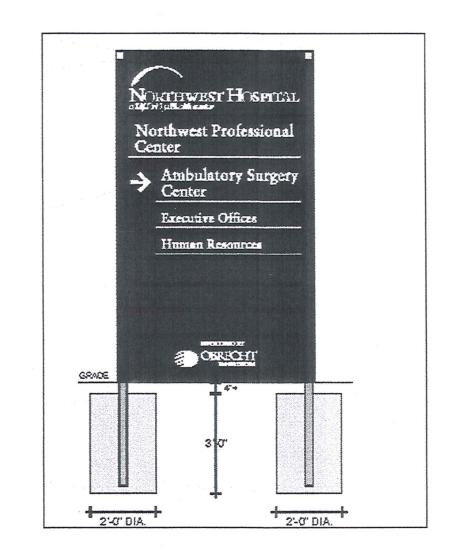

| Date | No. | Revision Description | |
|-------------------|-----|----------------------|--|
| Northwest Medical | | | |

Center at Carlson Lane

Medical Office Building

2nd Election District 4th Councilmatic District
Baltimore County, Maryland 21133



ENGINEERIN

CONSULTING ENGINEERS - PLANNERS

10710 Gilroy Road, Hunt Valley, MD 21031
Phone: 443.589.2400 Fax: 443.589.2401
www.centuryeng.com


Plan To Accompany Variance Hearing



| Designed By: | | Scale: | Project No. 24286.5 |
|--------------|--------|---------------------|---------------------|
| Drawn By: | M.C.A. | Date: Dec. 31, 2009 | 0 1 |
| Checked By: | TJRm | Approved: | 3 of 4 |
| | | | |


9-1/2"


SEE UPDATED PLAN 3b WITH SIGN DETAILS FOR ILLUSTRATIVE PURPOSES

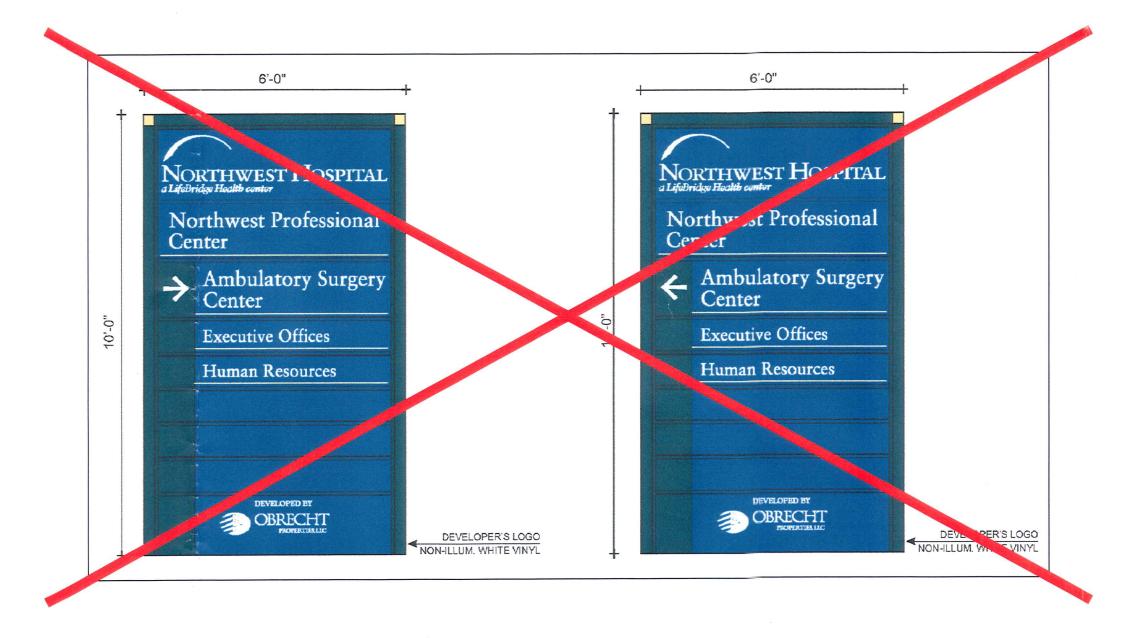





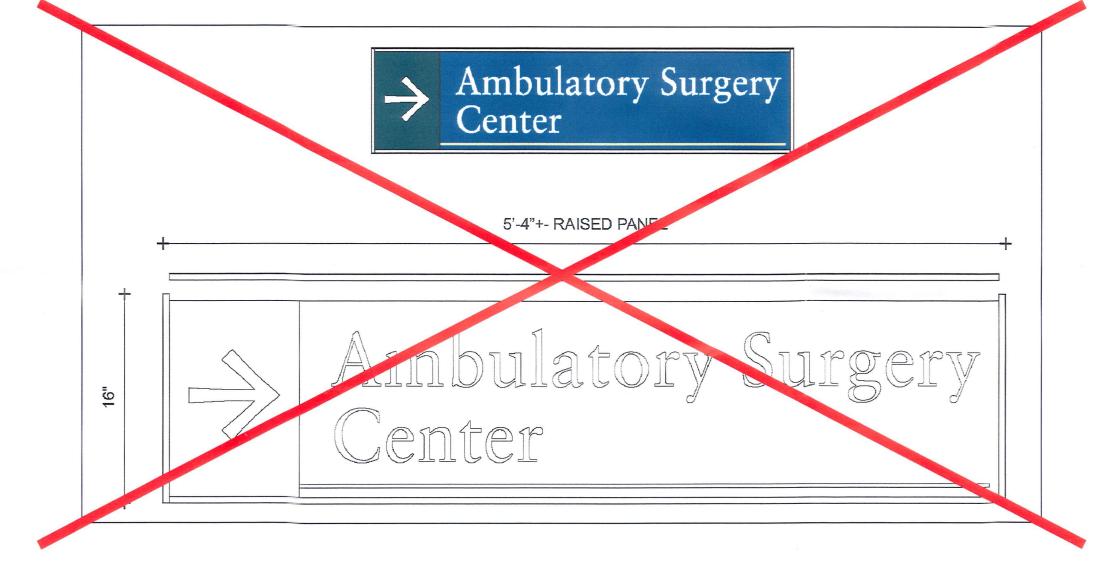

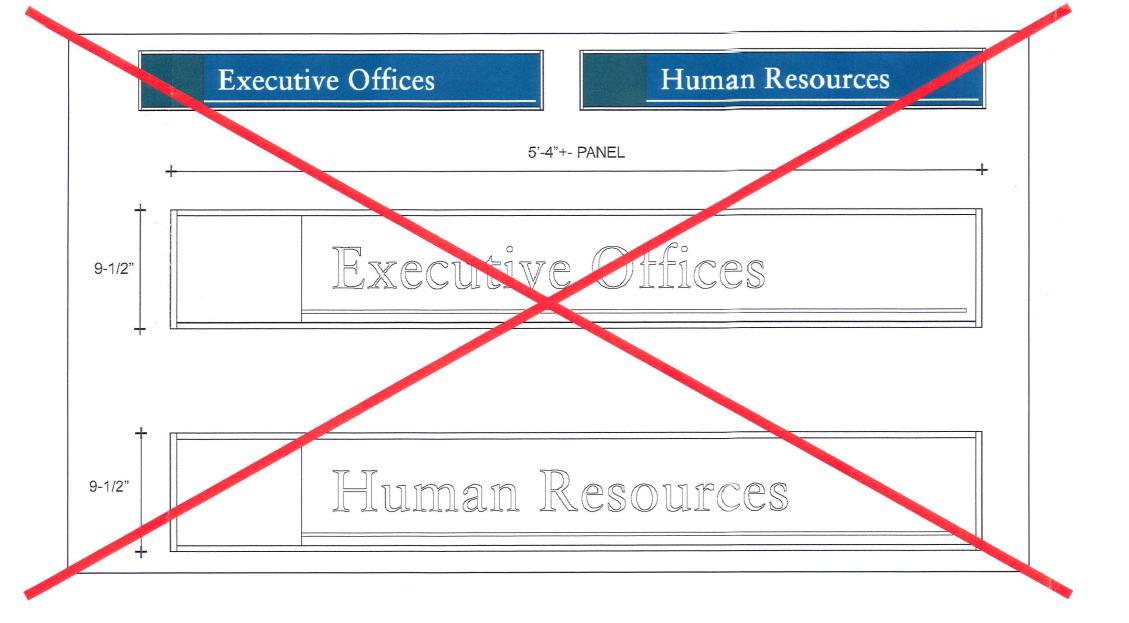



| D 1 | M | D : : D : :: |
|------|-----|----------------------|
| Date | No. | Revision Description |

Northwest Medical Center at Carlson Lane

Medical Office Building

2nd Election District 4th Councilmatic District
Baltimore County, Maryland 21133



CONSULTING ENGINEERS - PLANNERS


10710 Gilroy Road, Hunt Valley, MD 21031
Phone: 443.589.2400 Fax: 443.589.2401
www.centuryeng.com


Plan To Accompany Variance Hearing





PETITIONER'S EXHIBIT


| ┑ | | | |
|---|------------------|---------------------|-------------------|
| | Designed By: | Scale: N/A | Project No. 24286 |
| | Drawn By: M.C.A. | Date: March 5, 2010 | 0 4 |
| | Checked By: | Approved: | 3a of 4 |

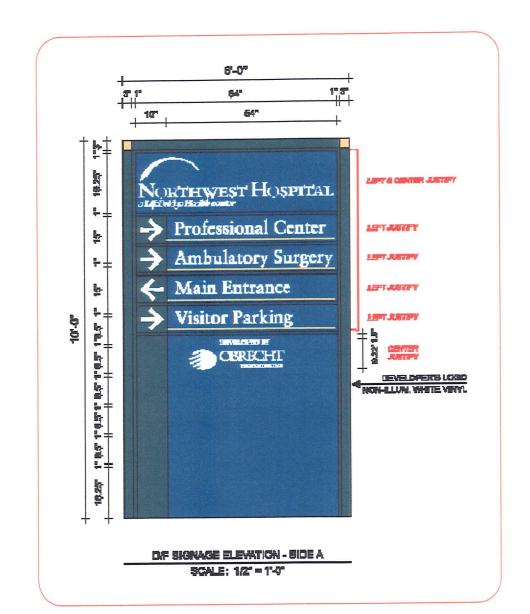


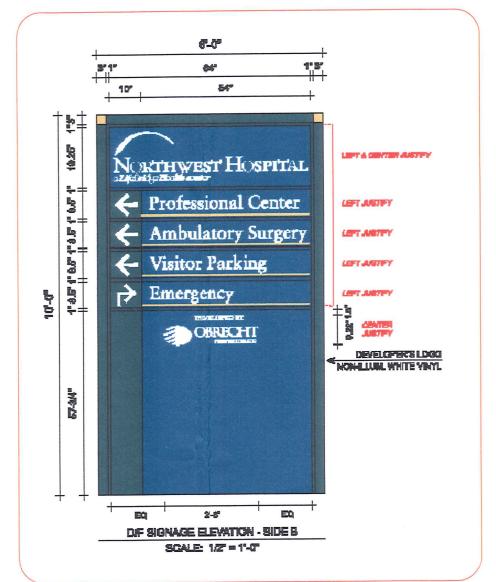


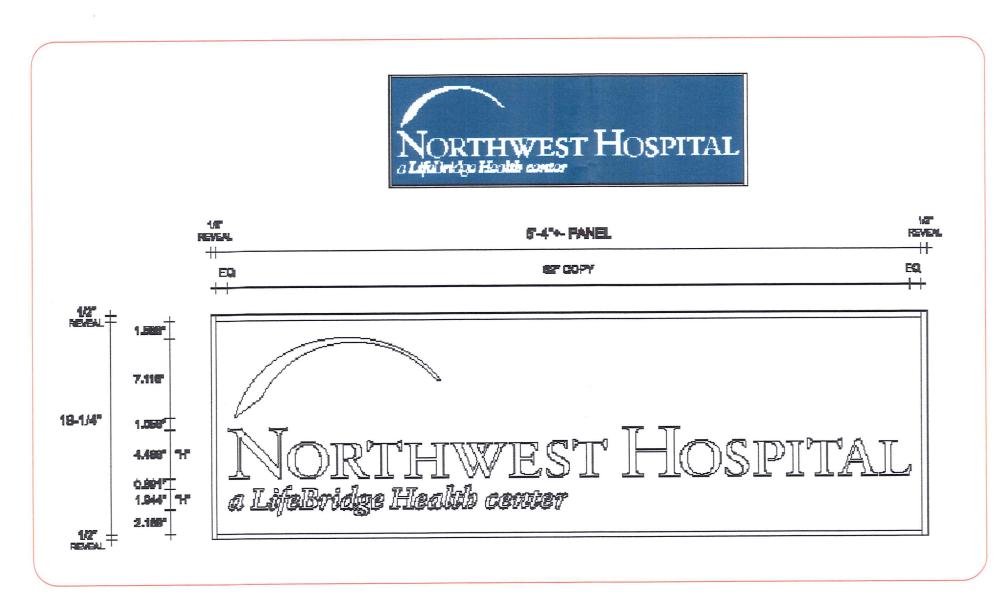


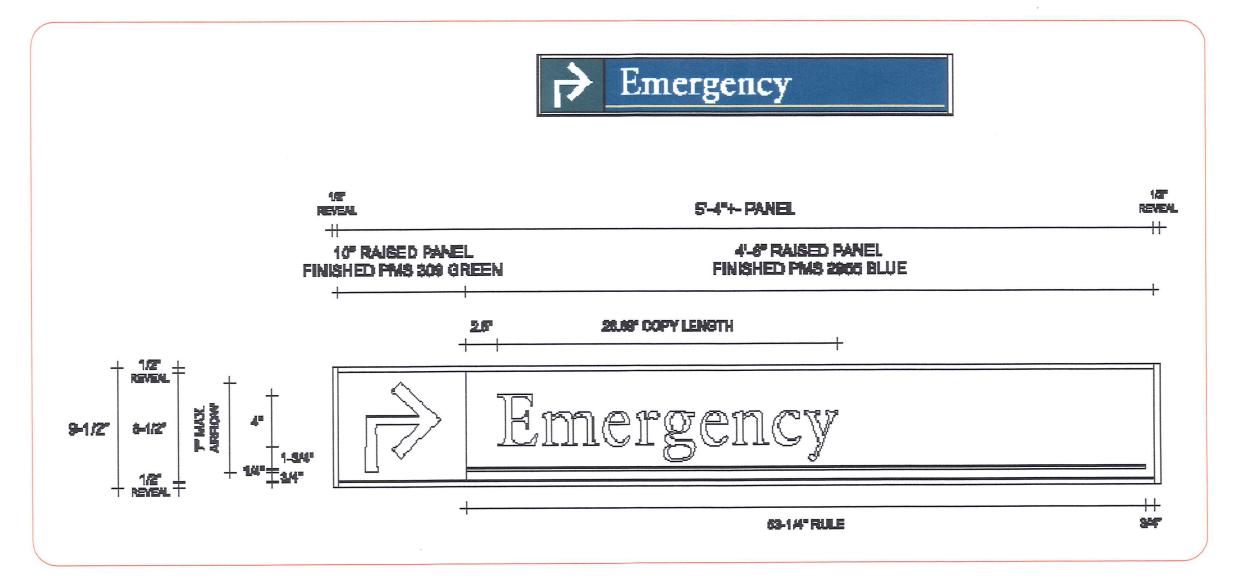


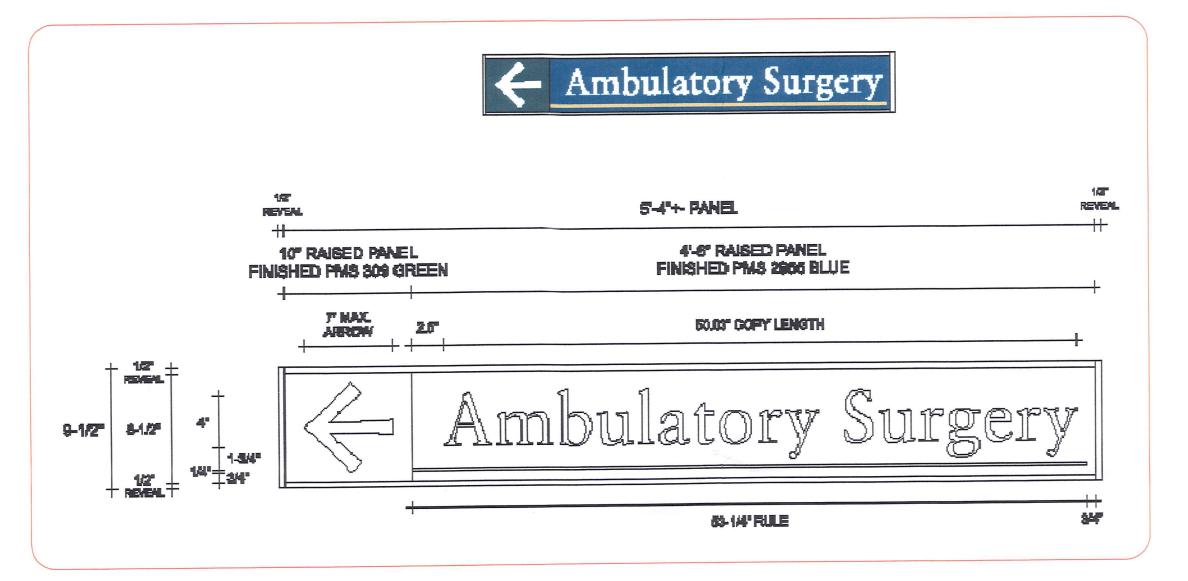

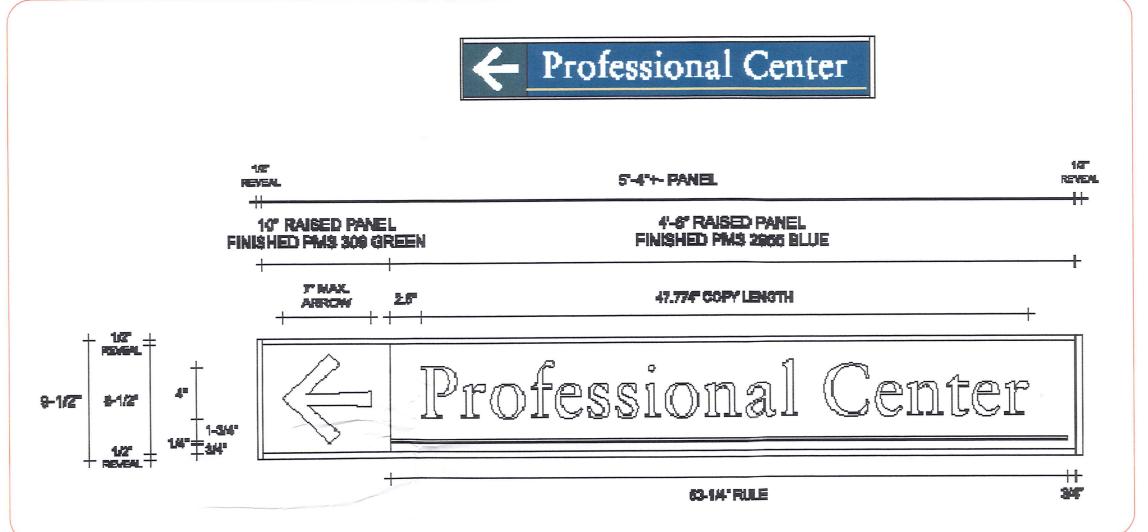

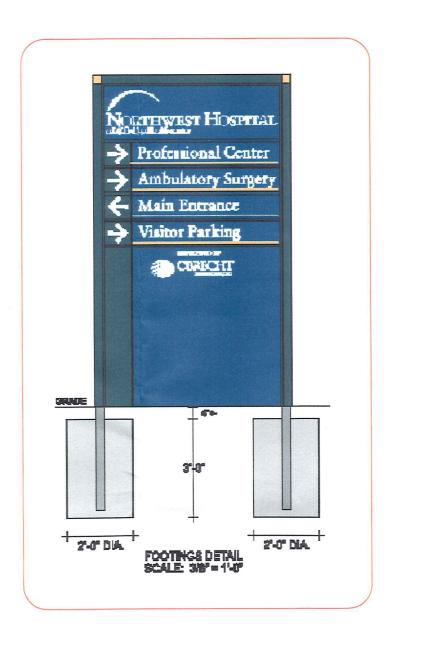

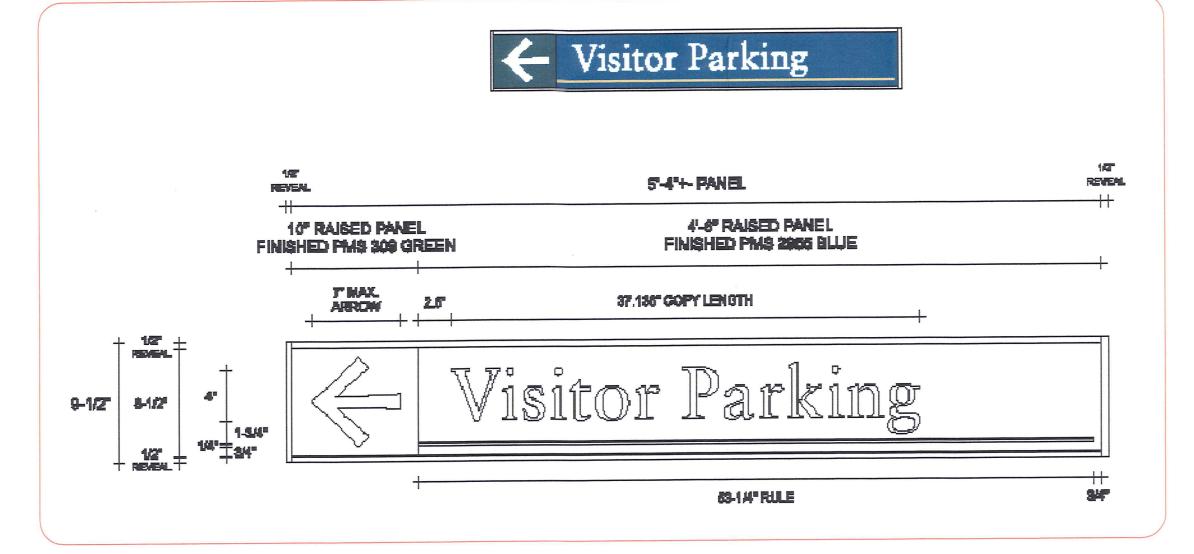

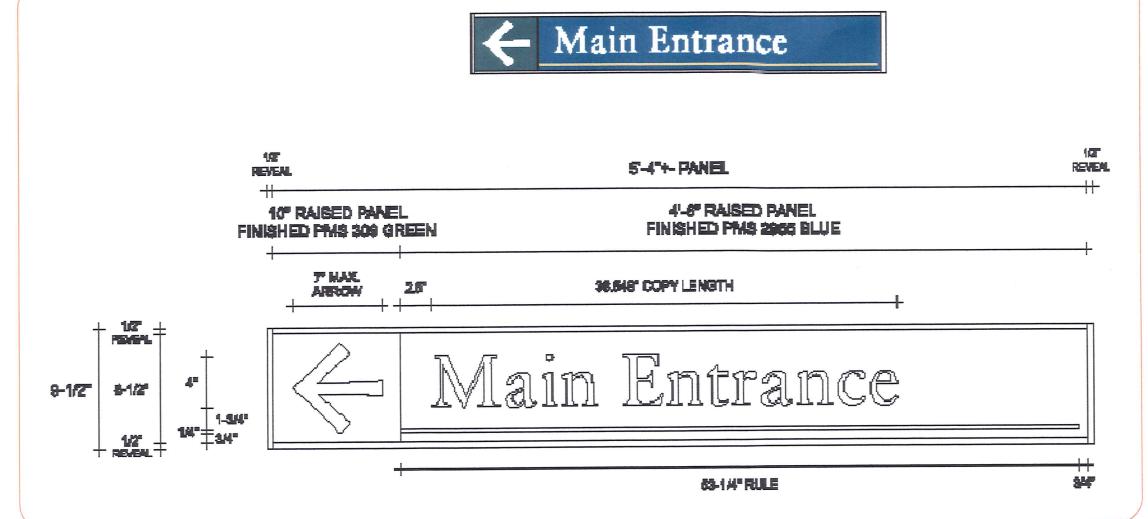

Date No. Revision Description

Northwest Medical
Center at Carlson Lane

Medical Office Building

2nd Election District 4th Councilmatic District Baltimore County, Maryland 21133

CENTURY ENGINEERING


10710 Gilroy Road, Hunt Valley, MD 21031
Phone: 443.589.2400 Fax: 443.589.2401
www.centuryeng.com


Plan To Accompany Variance Hearing



PETITIONER'S EXHIBIT

| Designed By: | Scale: N/A | Project No. 24286.51 |
|------------------|---------------------|----------------------|
| Drawn By: M.C.A. | Dote: March 5, 2010 | 01. 4 |
| Checked By: | Approved: | 36 OF 4 |
| | | |

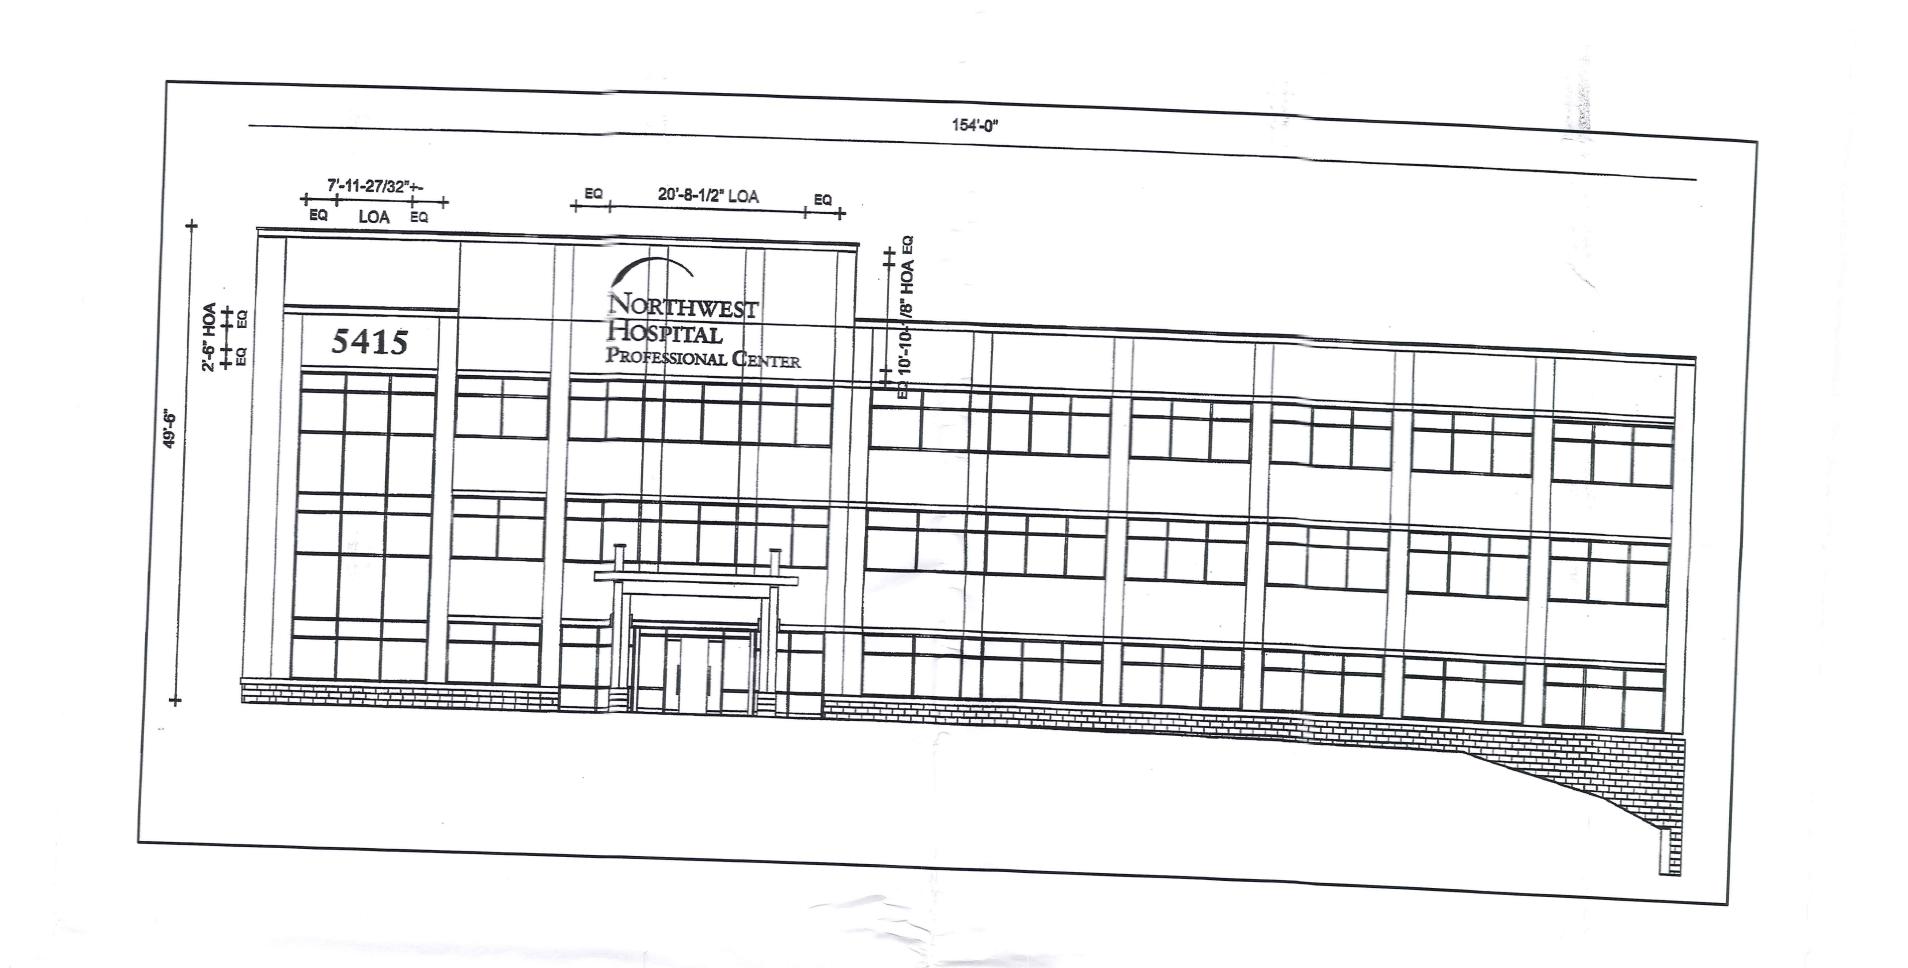

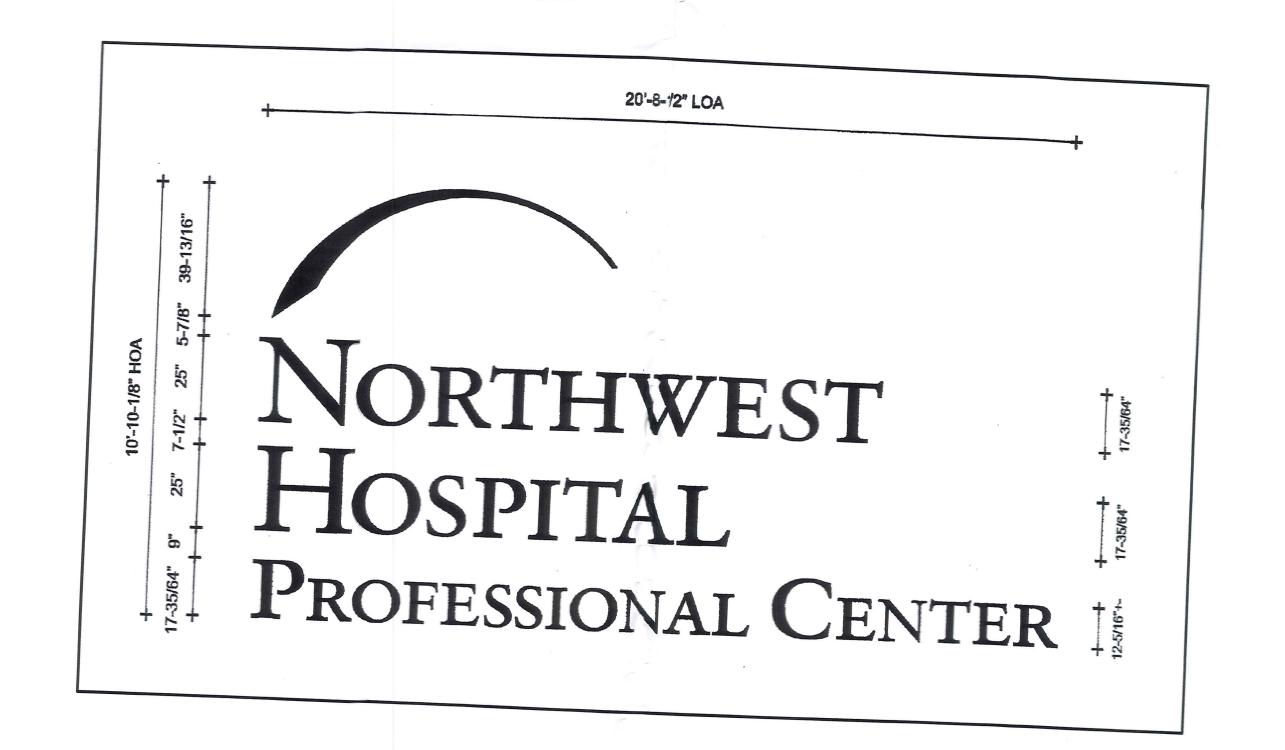

Date No. Revision Description

Northwest Madical

Northwest Medical
Center at Carlson Lane

Medical Office Building

2nd Election District 4th Councilmatic District Baltimore County, Maryland 21133

CENTURY ENGINEERING

NSULTING ENGINEERS - PLANNERS

10710 Gilroy Road, Hunt Valley, MD 21031

Phone: 443.589.2400 Fax: 443.589.2401

www.centuryeng.com

Plan To Accompany Variance Hearing




PETITIONER'S EXHIBIT

Designed By: Scale: Project No. 24286.51

Drawn By: M.C.A. Date: March 5, 2010

Checked By: Approved: 4

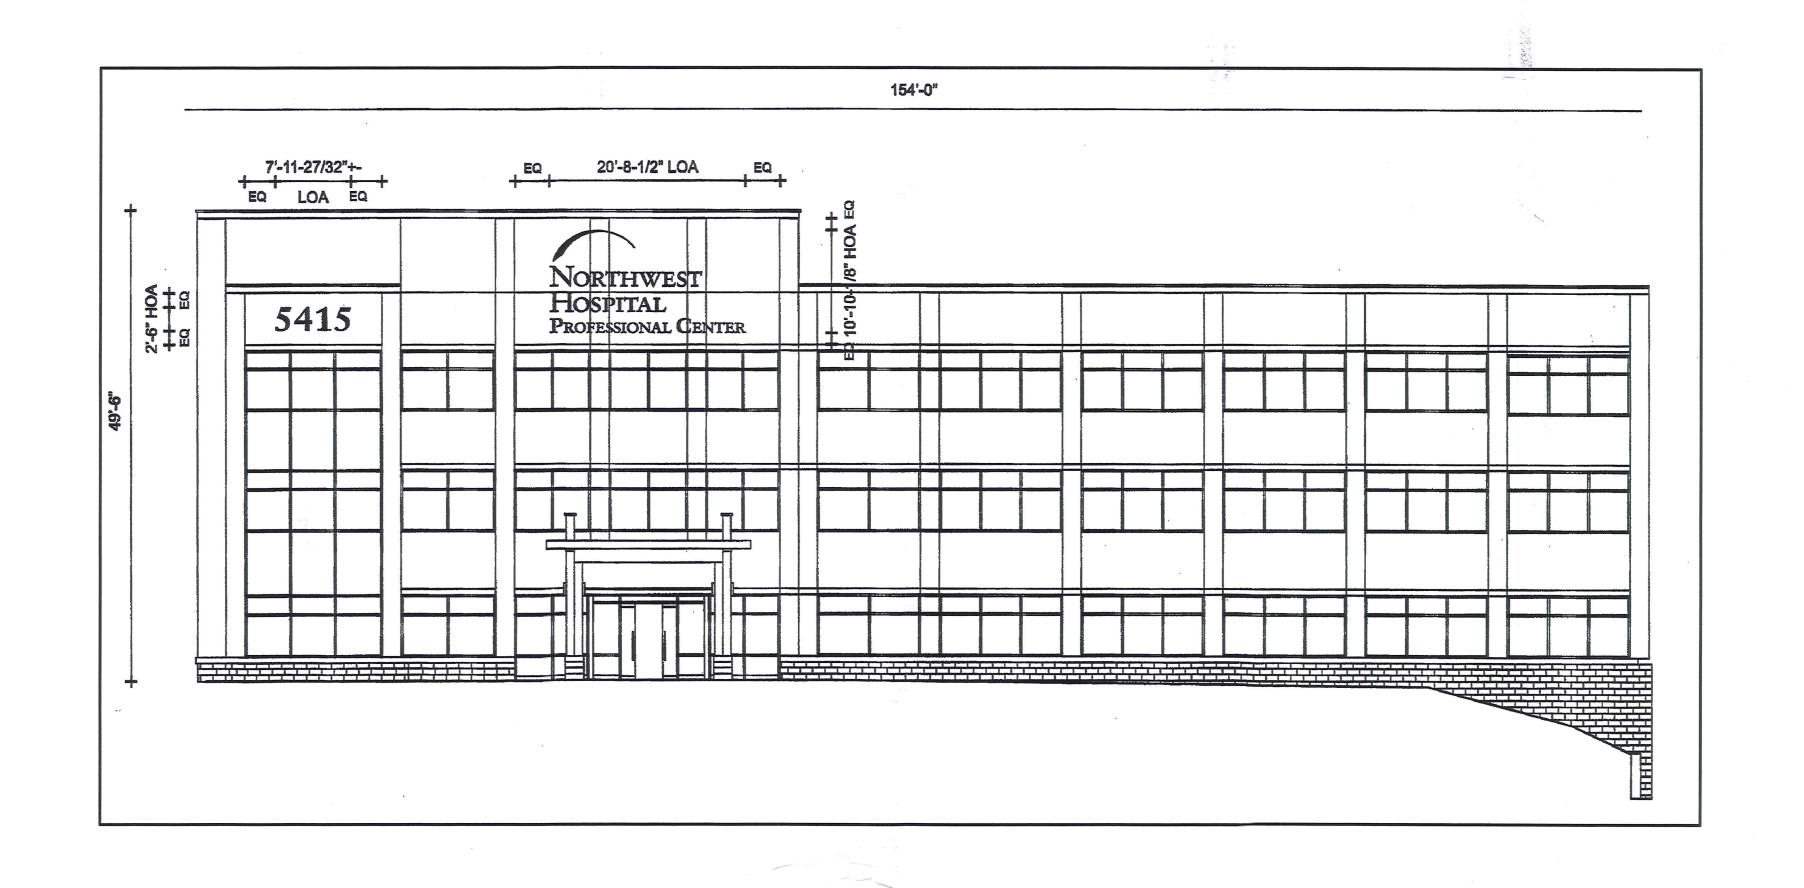



PETITIONER'S EXHIBIT





| | | • |
|------|-----|----------------------|
| Date | No. | Revision Description |
| | Nor | thwest Medical |

Center at Carlson Lane


Medical Office Building


2nd Election District 4th Councilmatic District Baltimore County, Maryland 21133

10710 Gilroy Road, Hunt Valley, MD 21031 Phone: 443.589.2400 Fax: 443.589.2401 www.centuryeng.com

Plan To Accompany Variance Hearing

Project No. 24286.51 Drawn By: M.C.A. Date: March 5, 2010
Checked By: Approved:

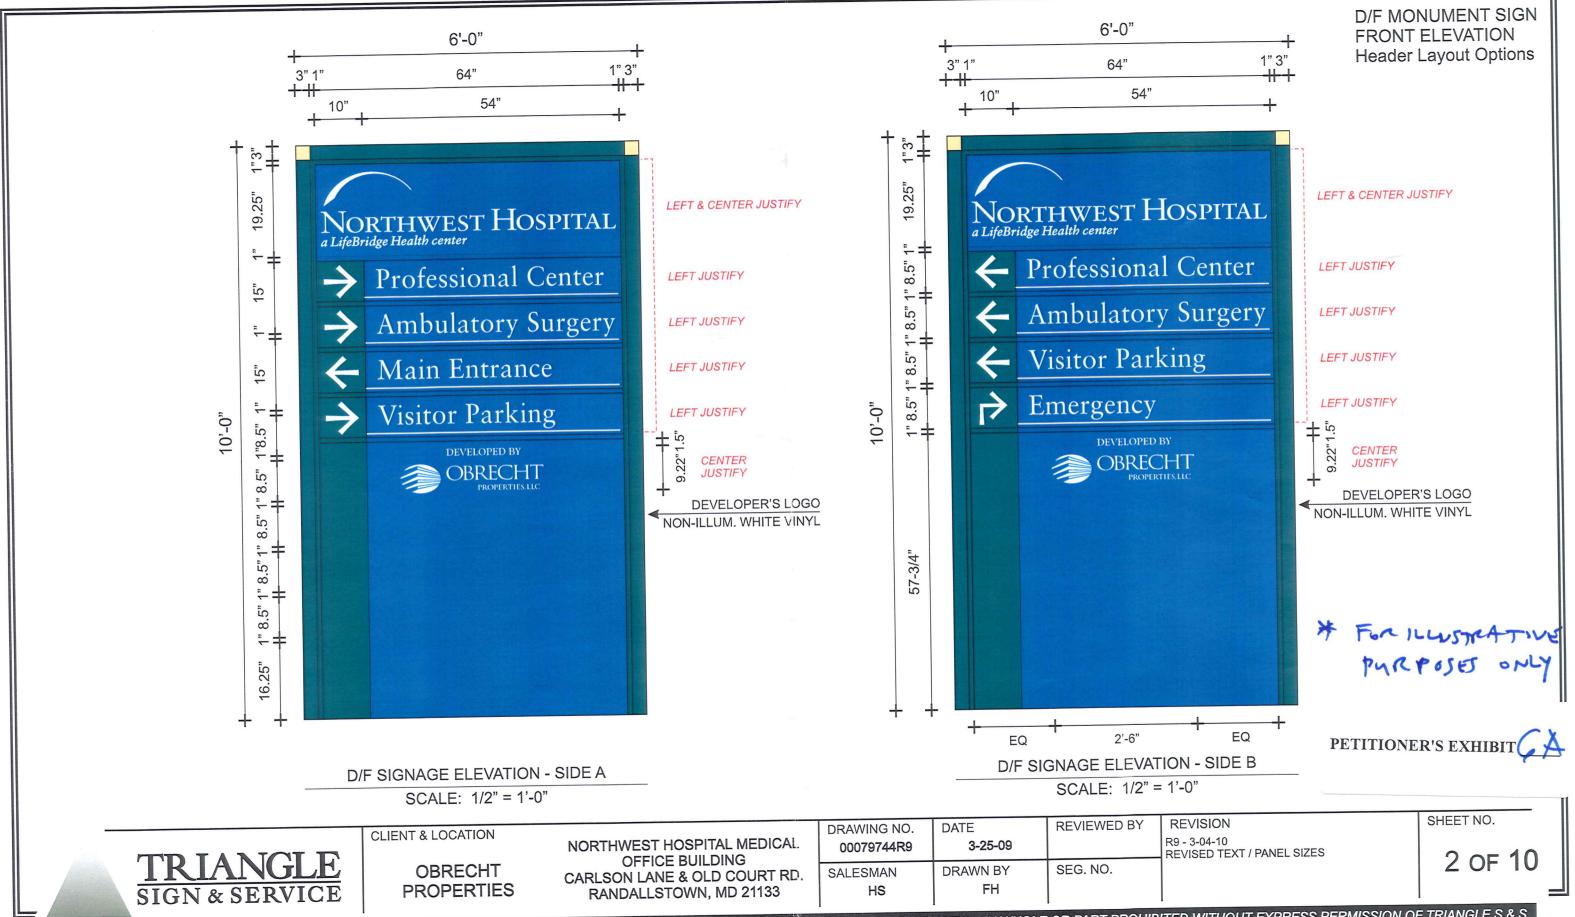

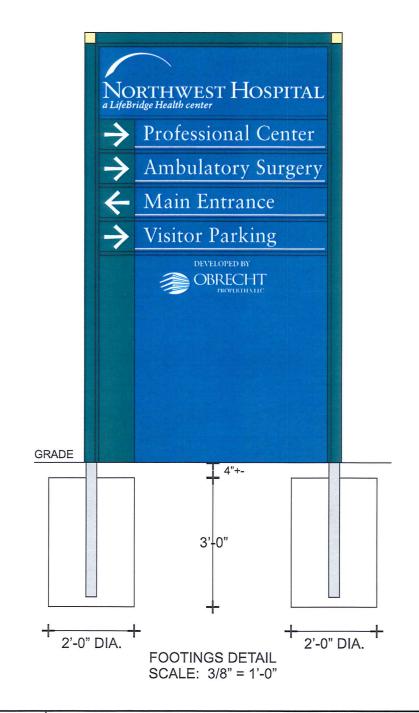



LOOK OF (N) SIGN TO MATCH EXISTING





CLIENT & LOCATION

OBRECHT PROPERTIES

NORTHWEST HOSPITAL MEDICAL OFFICE BUILDING CARLSON LANE & OLD COURT RD. RANDALLSTOWN, MD 21133

| DRAWING NO. | DATE | REVIEWED BY |
|-------------|----------|-------------|
| 00079744R9 | 3-25-09 | |
| SALESMAN | DRAWN BY | SEG. NO. |
| HS | EH | |

REVISION
R9 - 3-04-10
REVISED TEXT / PANEL SIZES

SHEET NO.


3 OF 10

STOREFRONT ELEVATION NAME LAYOUT - OPTION B NUMBER LAYOUT & PLACEMENT SCALE: 3/32" = 1'-0"

SQ. FOOTAGE: STOREFRONT NAME - 224.56 SQ. FT.

STOREFRONT NUMBERS - 19.97 SQ. FT.

154'-0"

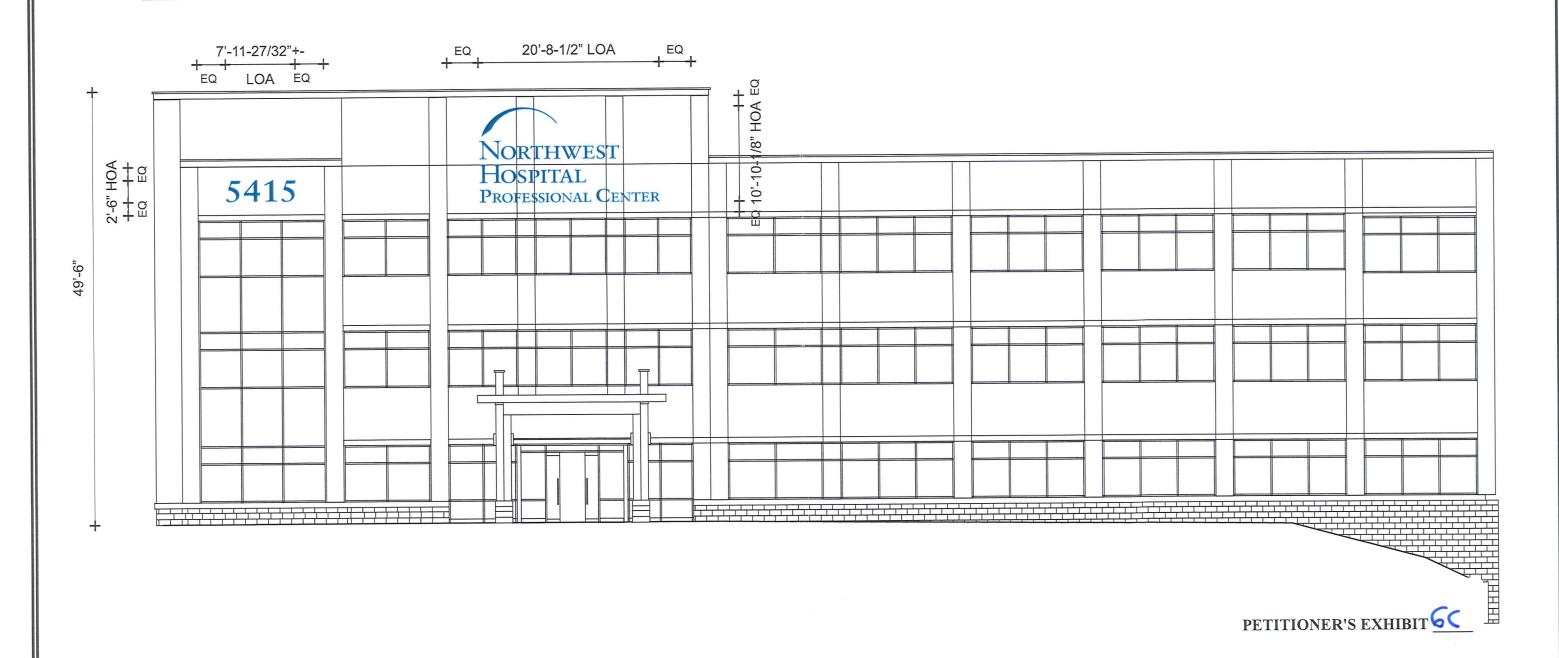

TRIANGLE SIGN & SERVICE

CLIENT & LOCATION

OBRECHT PROPERTIES


5415 OLD COURT RD. RANDALLSTOWN, MD 21133

REVIEWED BY REVISION DATE DRAWING NO. 00084843R1 1-19-10 DRAWN BY SEG. NO. SALESMAN

SHEET NO.

3 of 7

OPTION B: STOREFRONT LETTERING SCALE: 3/8" = 1'-0" QTY.: ONE (1) SET 224.56 SQ. FT.

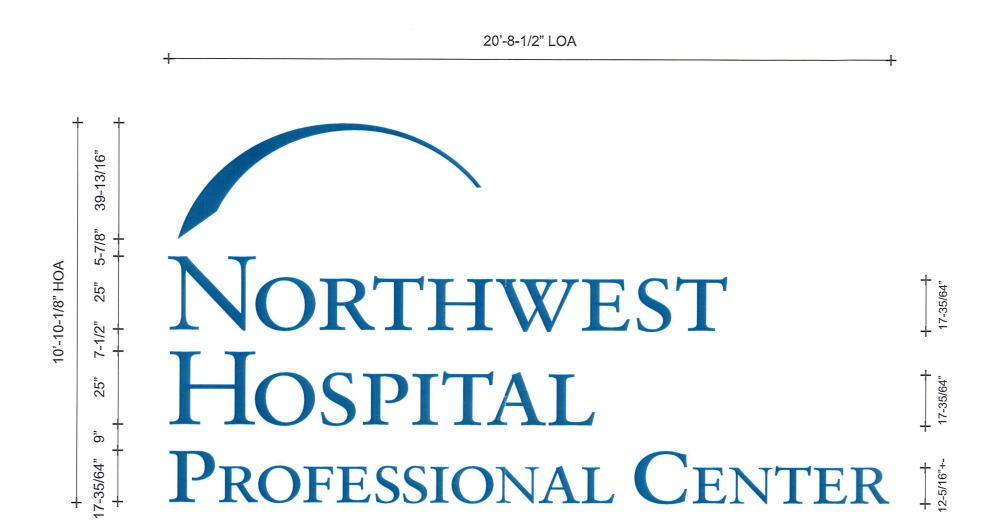

PETITIONER'S

EXHIBIT NO.

61

TRIANGLE SIGN & SERVICE CLIENT & LOCATION

OBRECHT PROPERTIES 5415 OLD COURT RD. RANDALLSTOWN, MD 21133
 DRAWING NO.
 DATE
 F


 00084843R1
 1-19-10
 SALESMAN
 DRAWN BY
 S

REVIEWED BY RE

REVISION

SHEET NO.

5 of 7

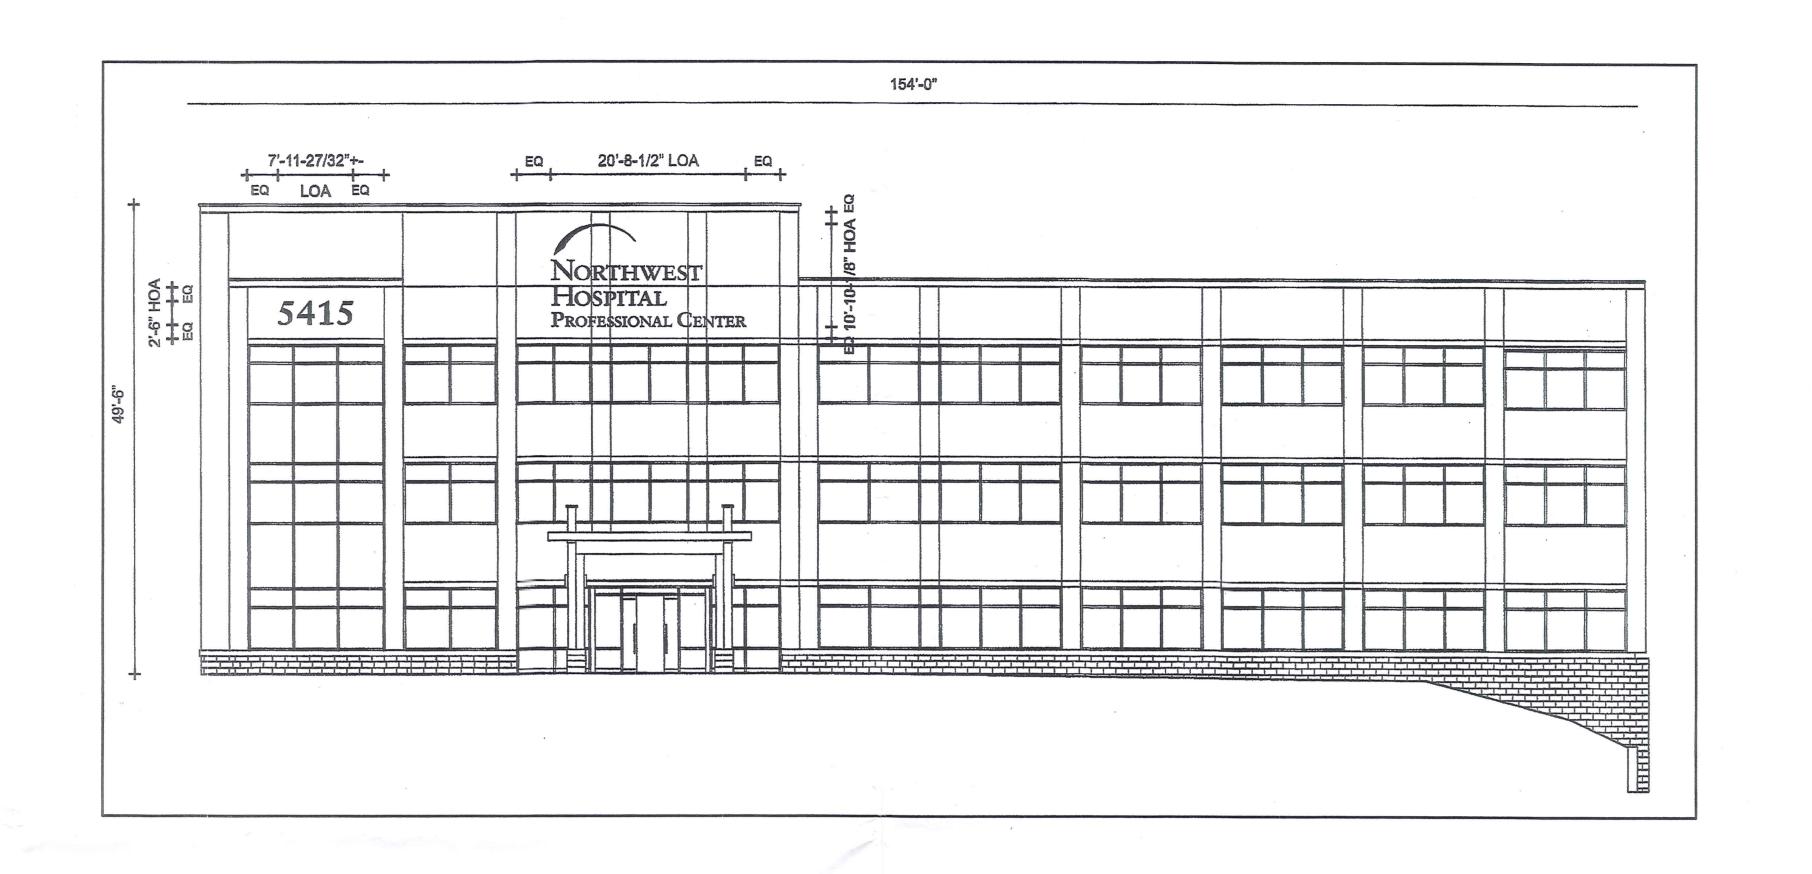



Date No. Revision Description

Northwest Medical Center at Carlson Lane

Medical Office Building


2nd Election District 4th Councilmatic District Baltimore County, Maryland 21133

CENTURY ENGINEERING


Plan To Accompany Variance Hearing


TRIANGLE SIGN & SERVICE


| Designed By: | | Scale: | | Project N | o. 24286 . 5 |
|--------------|--------|--------|--------------|-----------|---------------------|
| Drawn By: | M.C.A. | Date: | Feb. 9, 2010 | | A |
| Checked By: | TIRIII | Approv | ed: | 4 | OF |
| | | | | | |

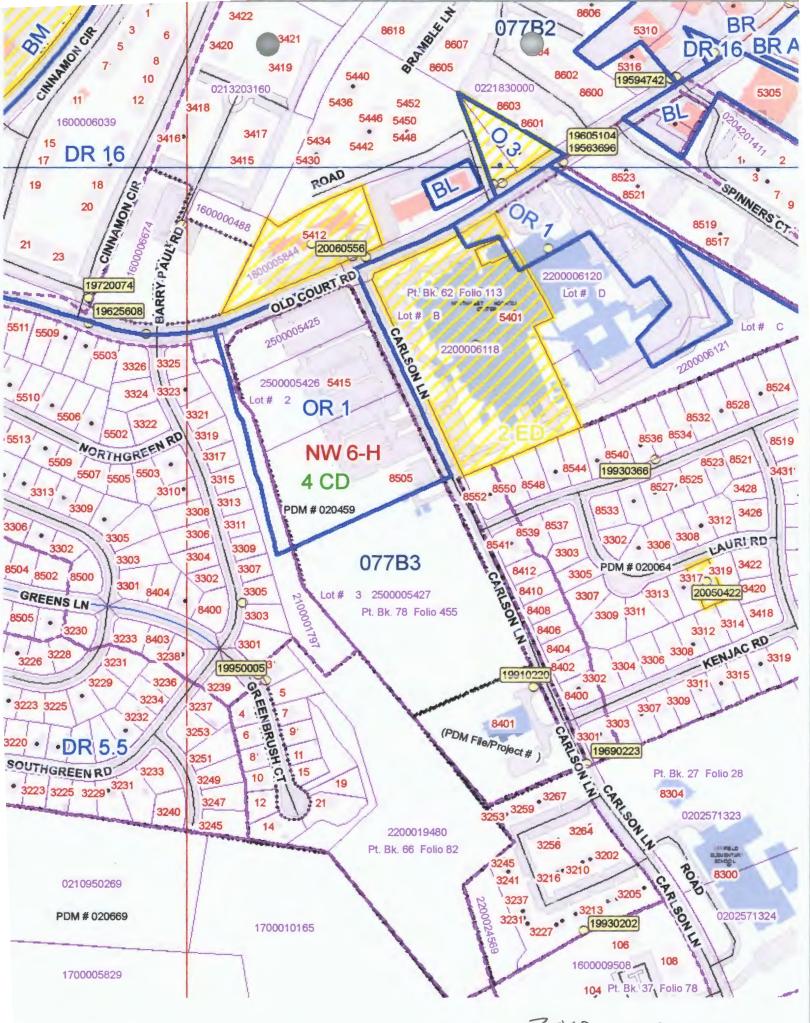


Z010-0192-A

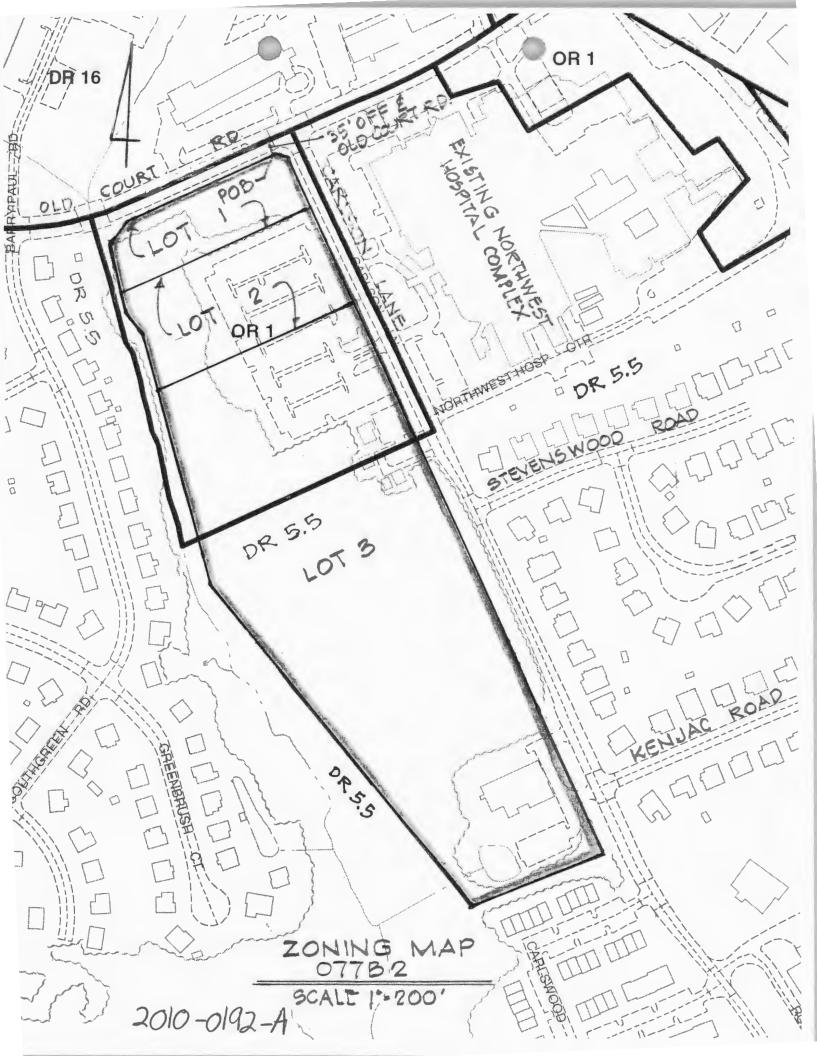

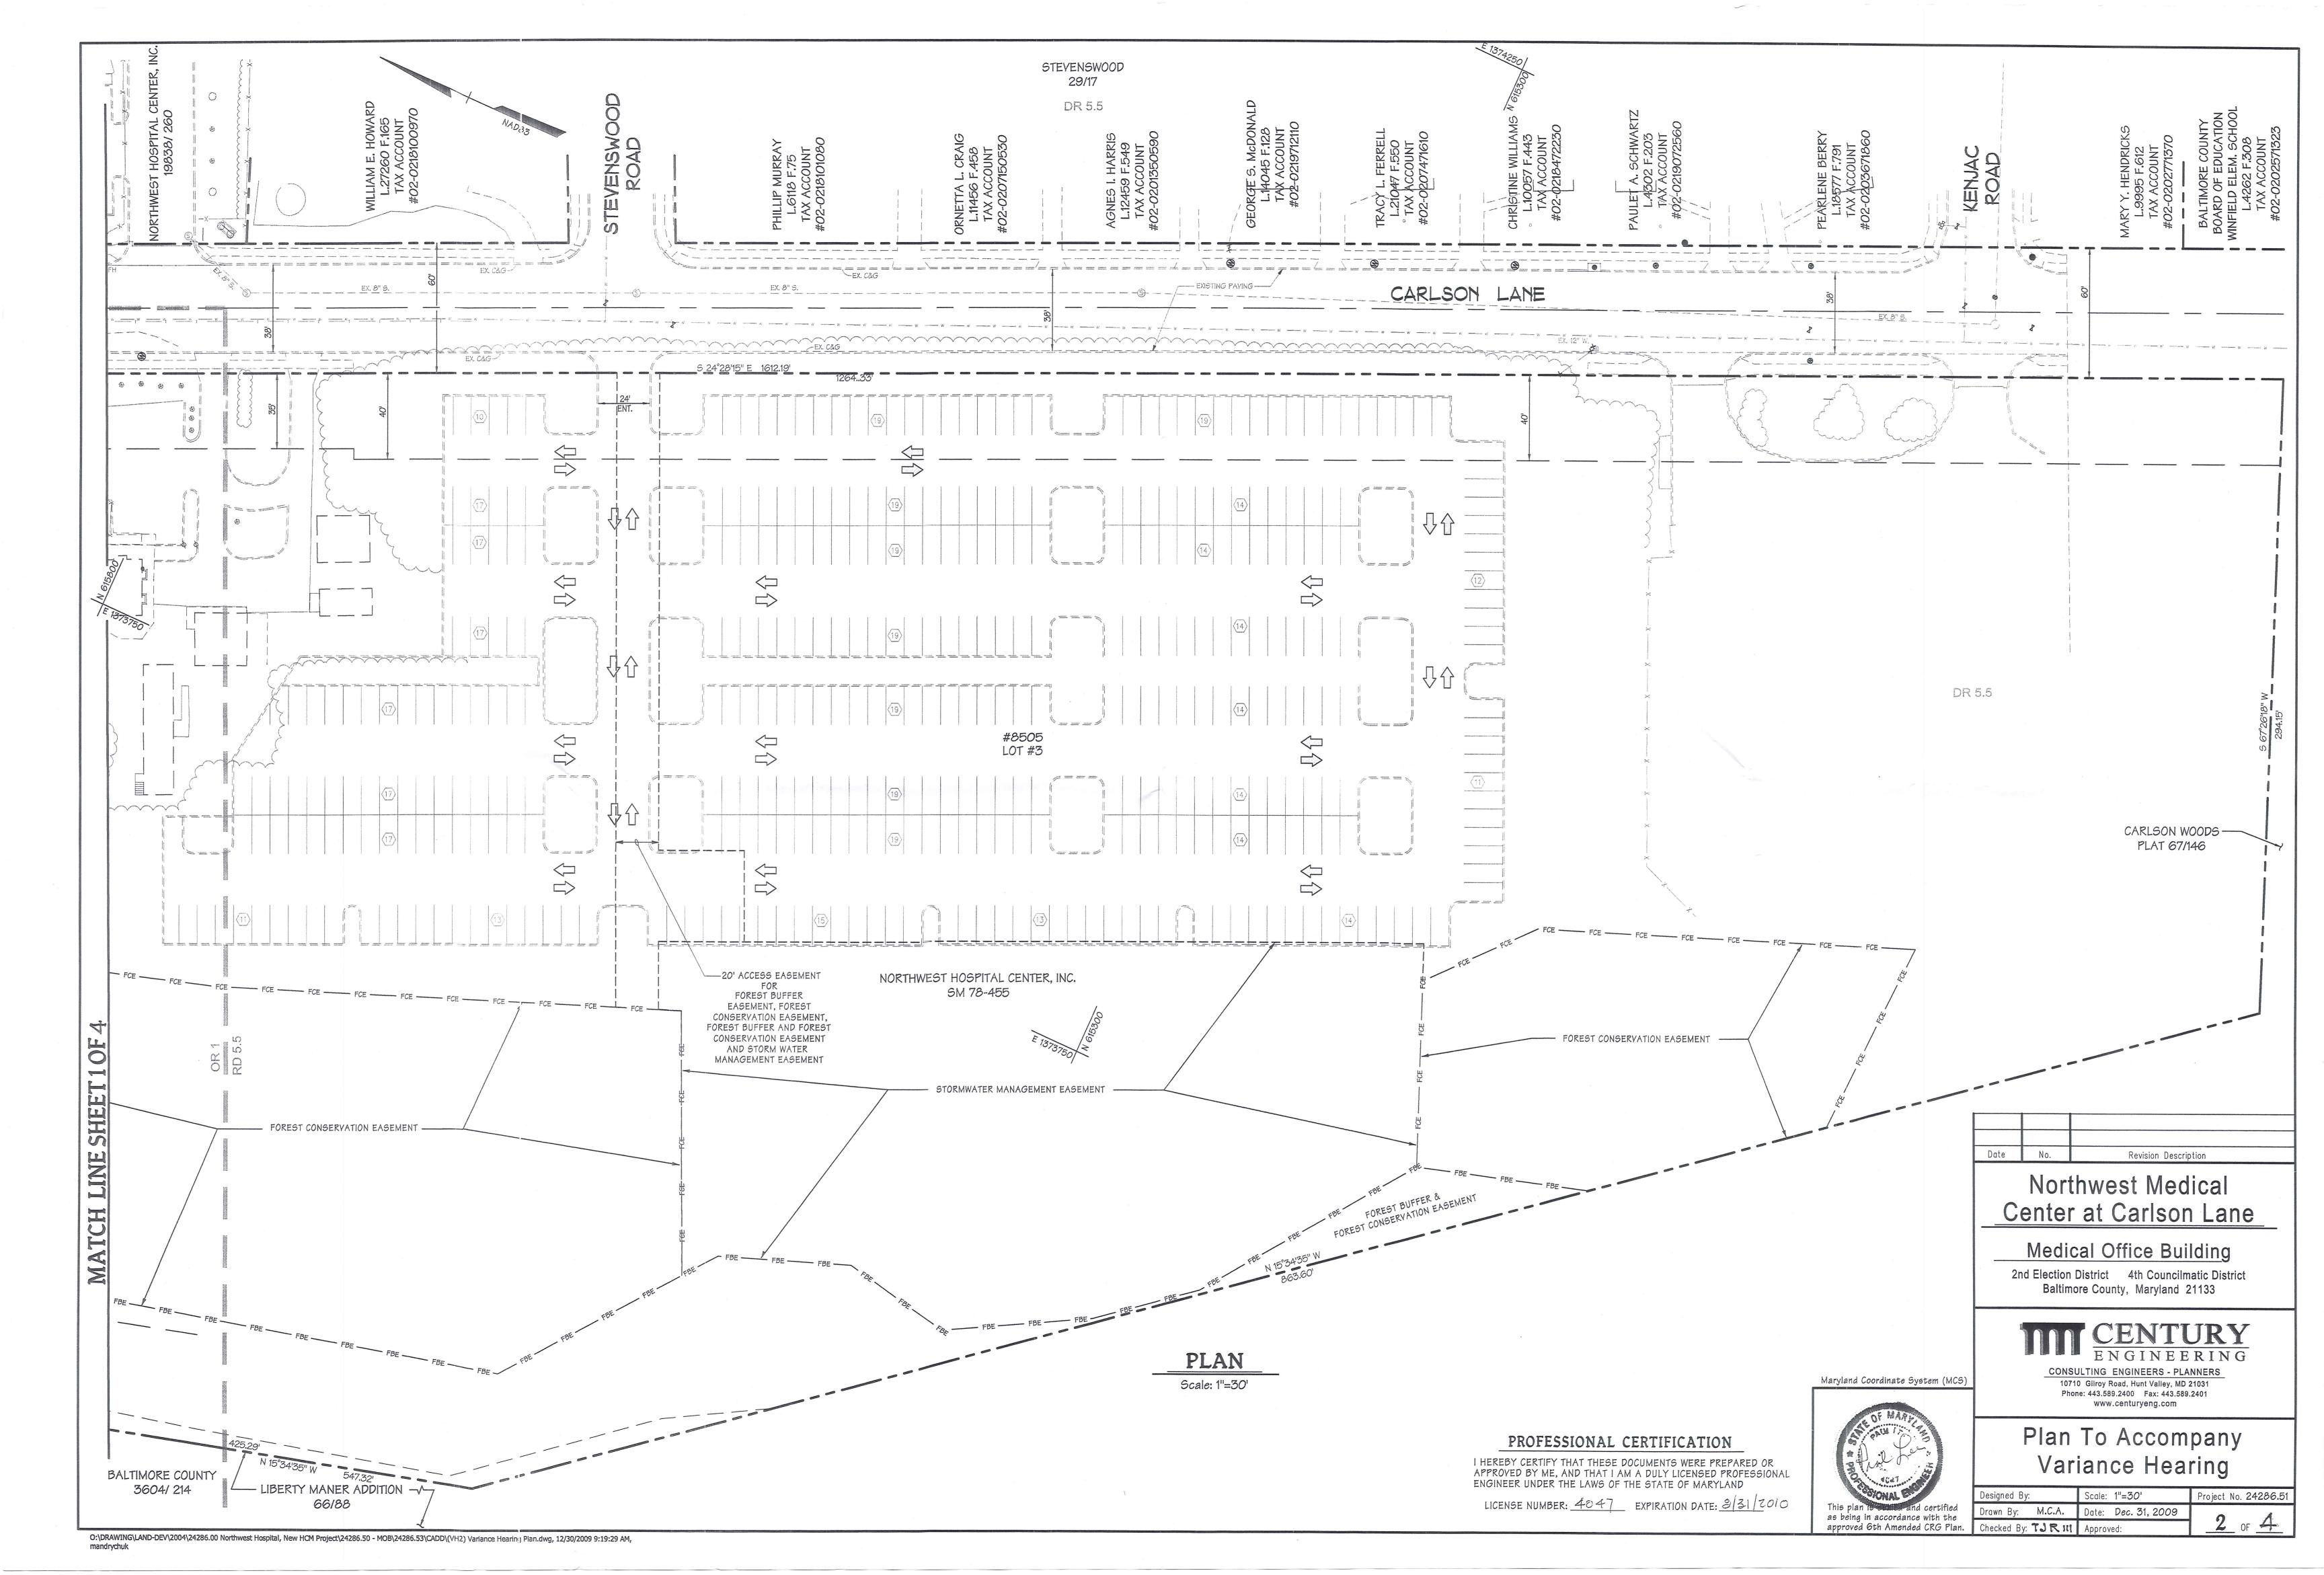

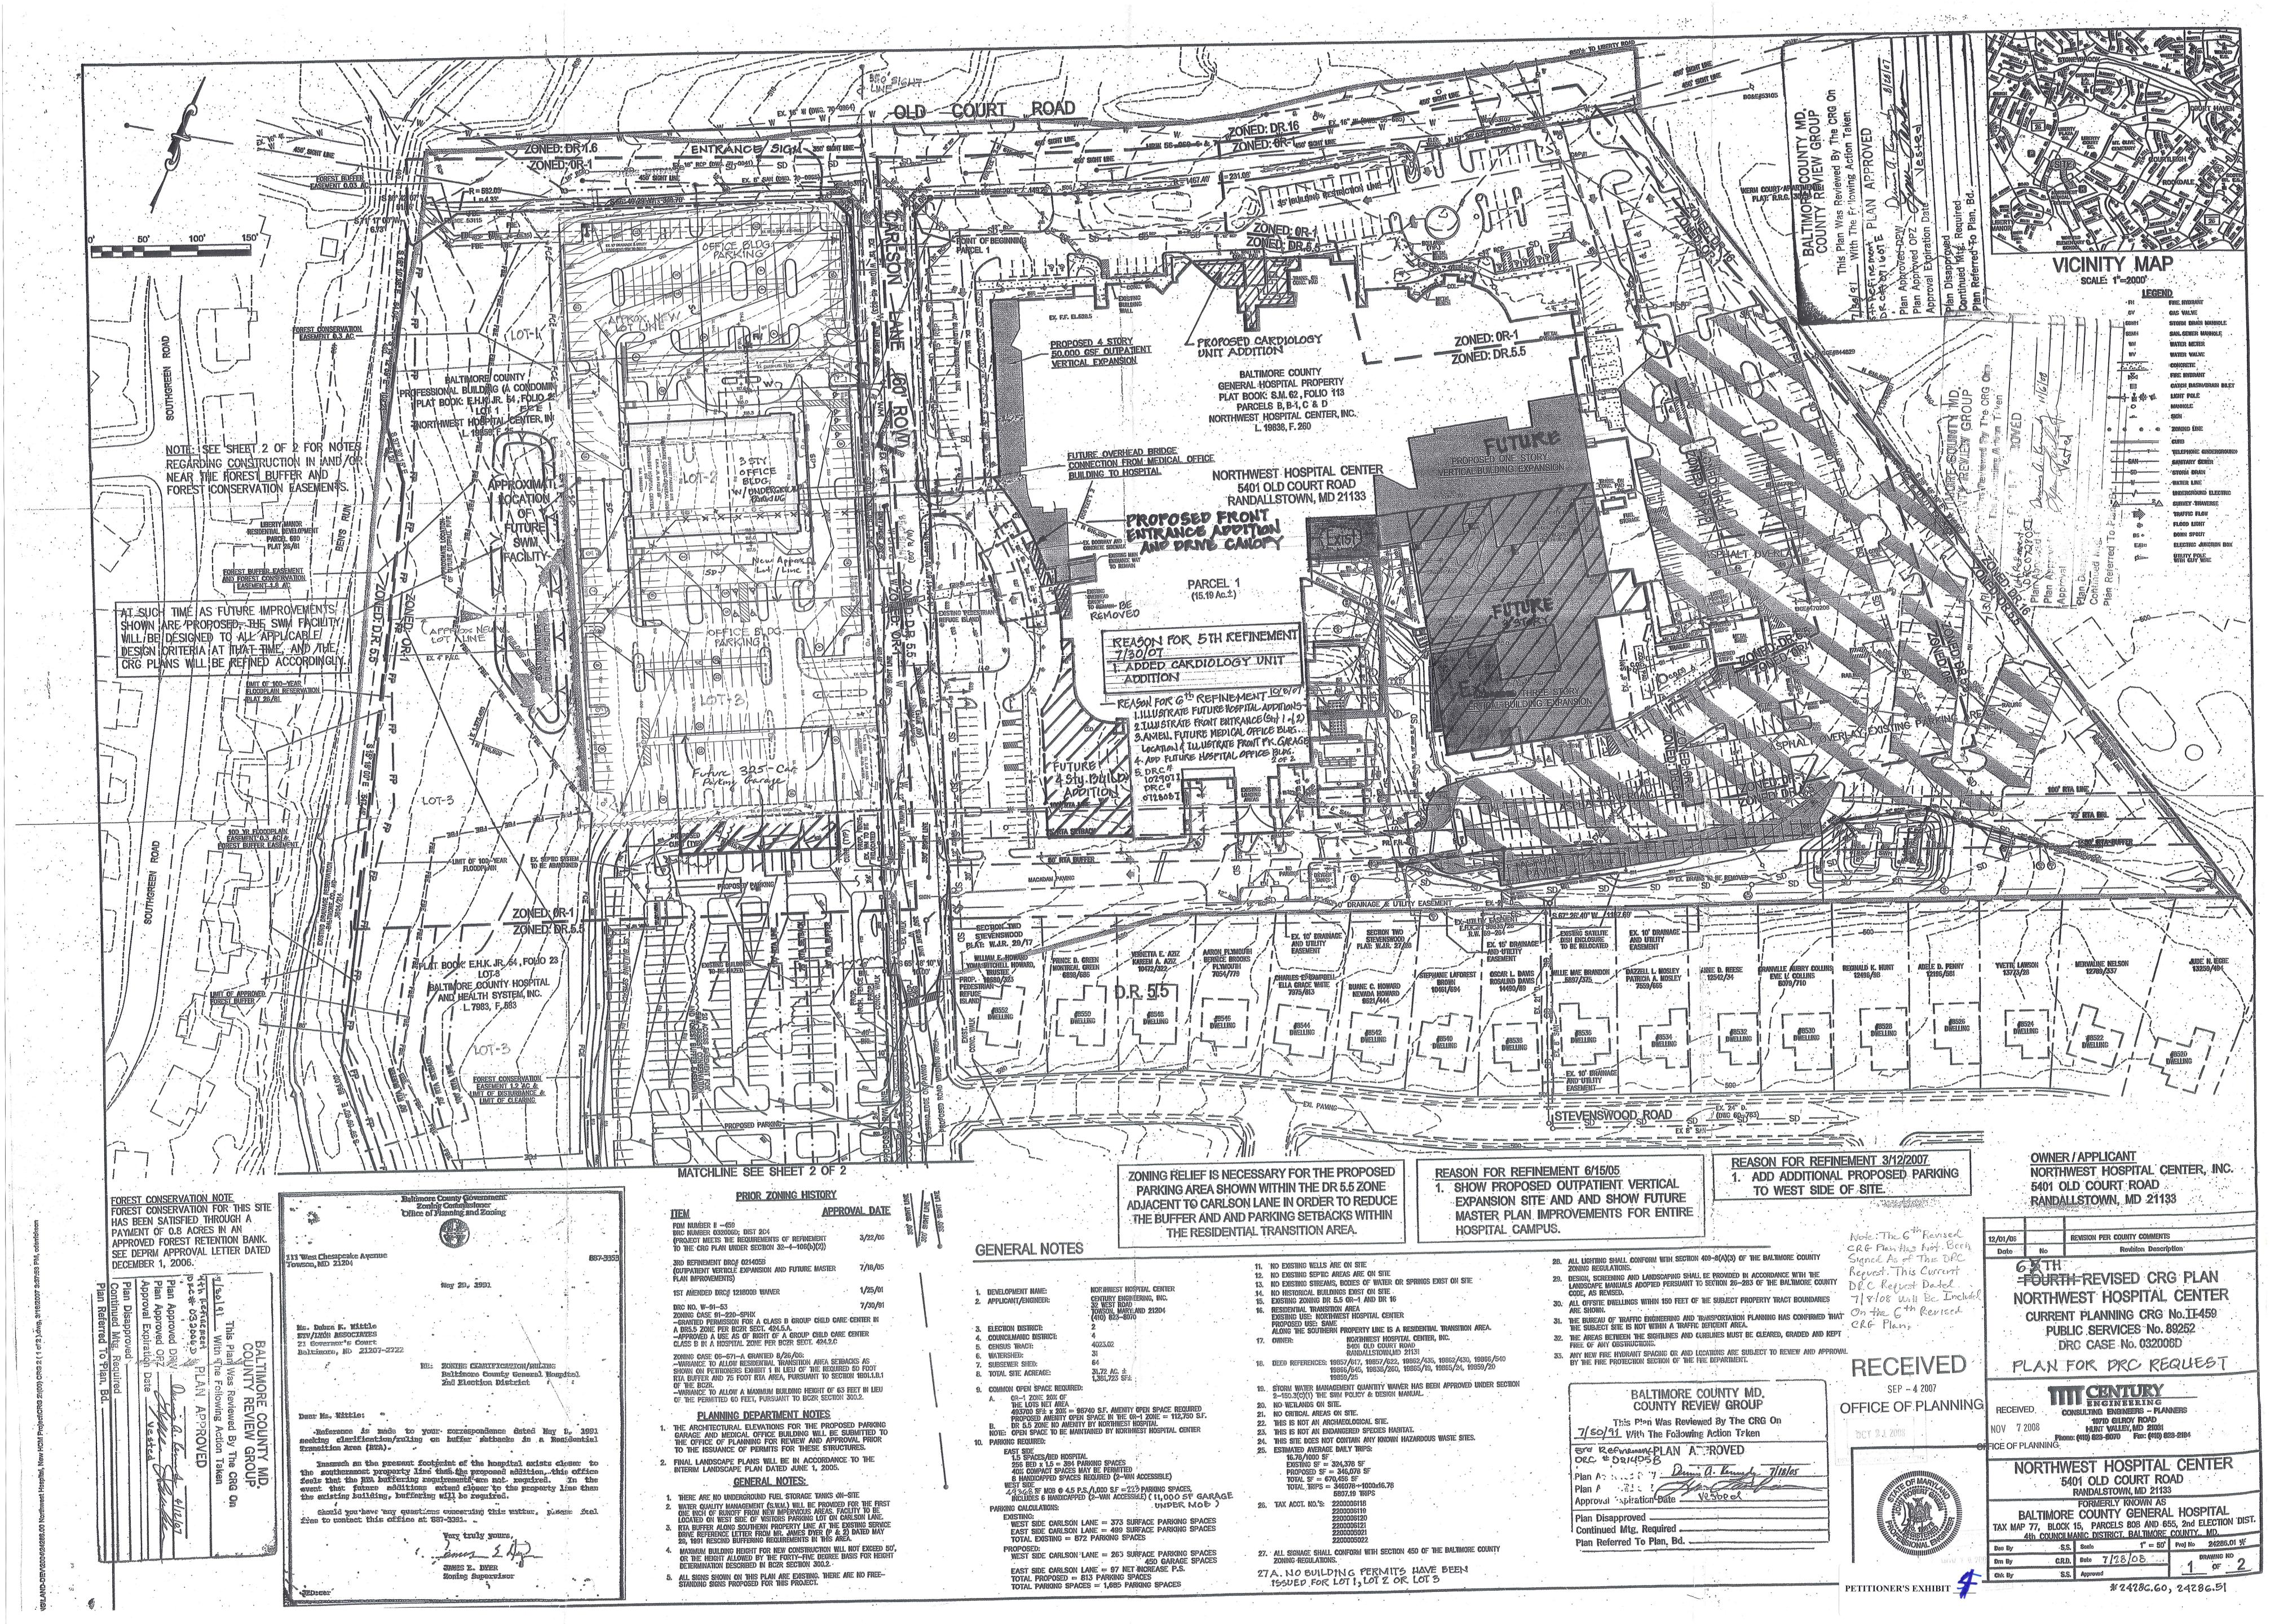

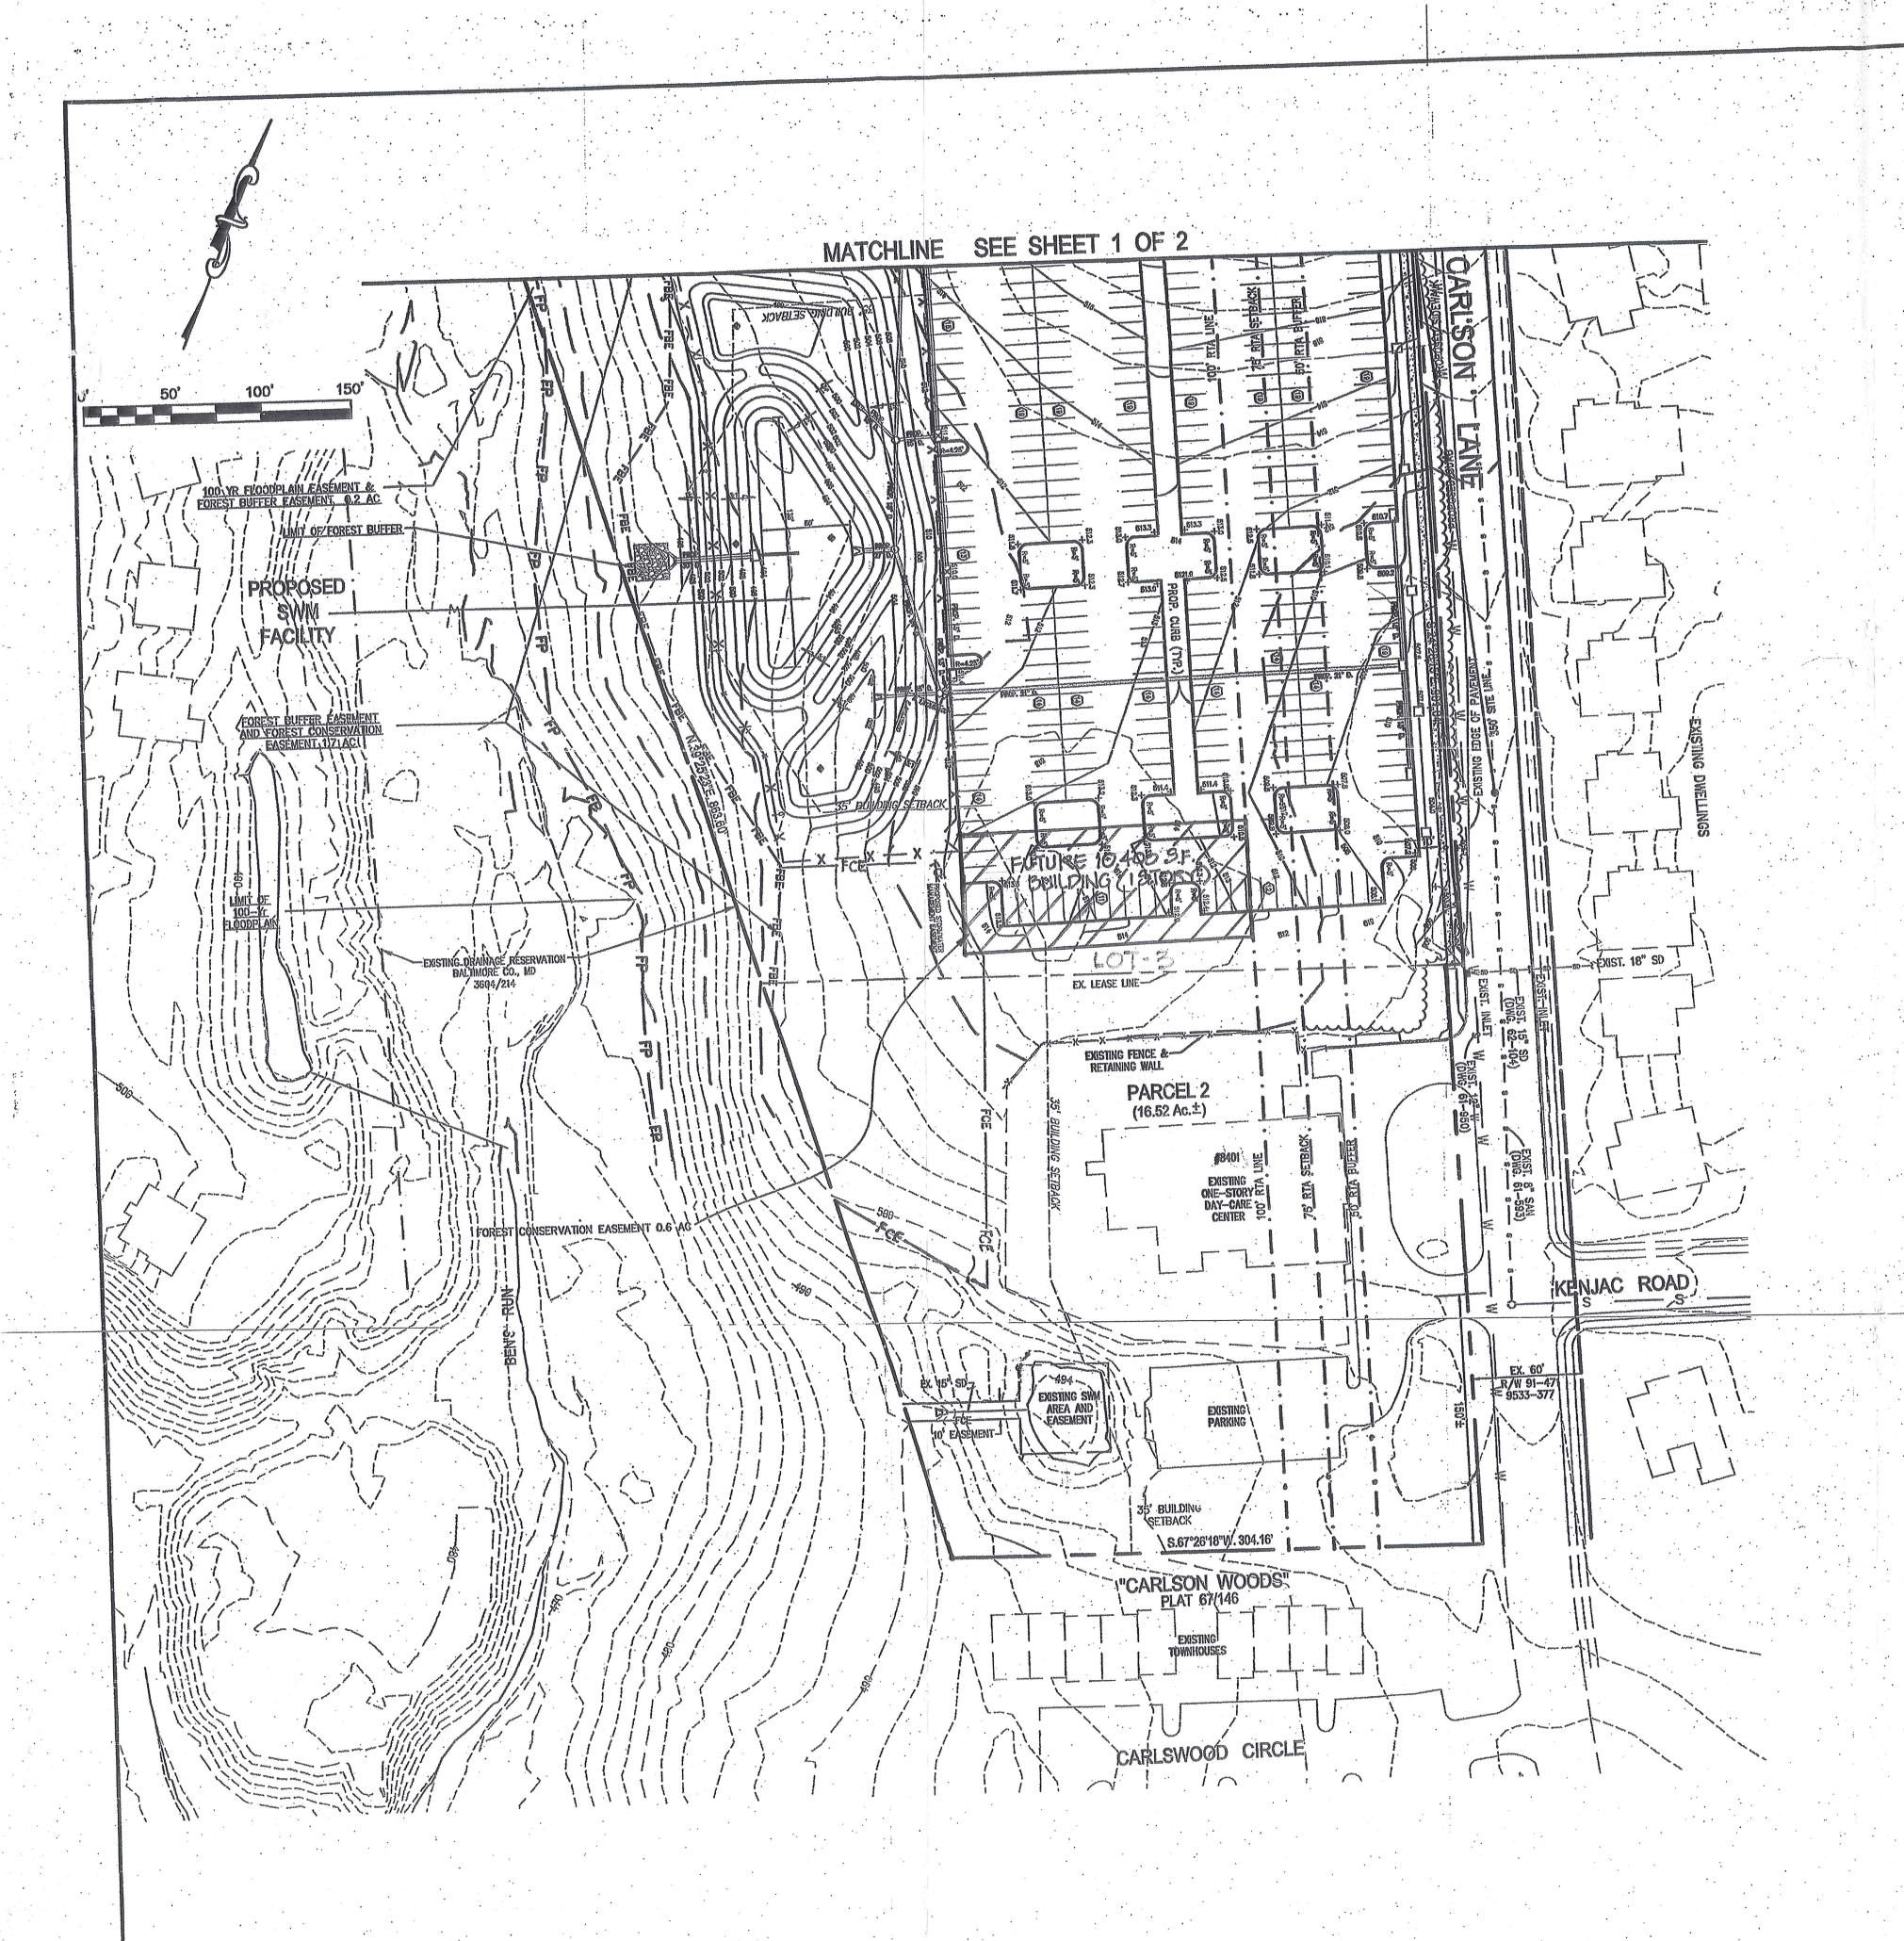

PROTECTIVE COVENANT NOTE: ANY FOREST BUFFER EASEMENT AND FOREST CONSERVATION EASEMENT SHOWN HEREON IS SUBJECT TO PROTECTIVE COVENANTS WHICH MAY BE FOUND IN THE LAND RECORDS OF BALTIMORE COUNTY AND WHICH RESTRICT DISTURBANCE AND USE OF THESE AREAS.

GRADING NOTES

- 1. THE PROPOSED GRADING SHOWN ON THIS PLAN MEETS THE REQUIREMENTS SET FORTH BY THE BALTIMORE COUNTY DEPARTMENT OF ENVIRONMENTAL PROTECTION AND RESOURCE MANAGEMENT AND COMPLIES WITH TITLE 14, ARTICLE VI OF THE BALTIMORE COUNTY CODE. HOWEVER, DUE TO BUILDING TYPES AND LAYOUT, SOME FIELD ADJUSTMENTS MAY BE REQUIRED. ALL CHANGES MUST COMPLY WITH THE ABOVE MENTIONED REQUIREMENTS.
- 2. ALL SWALES HAVE BEEN DESIGNED BY THE ENGINEER TO CONVEY RUNOFF ACCORDING TO THE BALTIMORE COUNTY DEPARTMENT OF PUBLIC WORKS DESIGN STANDARDS.
- 3. THERE SHALL BE NO CLEARING, GRADING, CONSTRUCTION OR DISTURBANCE OF VEGETATION IN THE FOREST BUFFER EASEMENT AND FOREST CONSERVATION EASEMENT, EXCEPT AS PERMITTED BY THE BALTIMORE COUNTY DEPARTMENT OF ENVIRONMENTAL PROTECTION AND RESOURCE MANAGEMENT.
- 4. ORANGE HIGH VISIBILITY FENCE SHALL BE MANUALLY INSTALLED ALONG THE LIMIT OF DISTURBANCE WHERE THE LIMIT IS WITHIN 50 FEET OF THE FOREST BUFFER AND FOREST CONSERVATION EASEMENT. THIS SHALL BE COMPLETED BY, AND INSPECTED PRIOR TO ISSUANCE OF ANY PERMITS. IF ANY PROBLEMS ARISE REGARDING THE FENCE LOCATION, UNNECESSARY EQUIPMENT CLEARING, ETC., NO PERMIT WILL BE ISSUED UNTIL THE CORRECTIONS ARE SATISFACTORILY ADDRESSED.

OWNER / APPLICANT NORTHWEST HOSPITAL CENTER, INC. 5401 OLD COURT ROAD RANDALLSTOWN, MD 21133

5 TH REFINEMENT NO CHANGE THIS SHEET

REVISION PER COUNTY COMMENTS 12/01/06 Date の返すH =FOURTH REVISED CRG PLAN NORTHWEST HOSPITAL CENTER CURRENT PLANNING CRG No. II-459

PUBLIC SERVICES No. 89252 DRC CASE No. 032006D PLAN FOR DRO REQUEST

and the control of th

SEP - 4.2007

THE CENTURY ENGINEERING CONSULTING ENGINEERS - PLANNERS OV 7-2008 10710 GILROY ROAD

HUNT VALLEY, MD 21031

Phone: (410) 823-8070 Fee: (410) 823-216 FE OF PLANNING

OFFICE OF PLANNING NORTHWEST HOSPITAL CENTER 5401 OLD COURT ROAD RANDALSTOWN, MD 21133 FORMERLY KNOWN AS

BALTIMORE COUNTY GENERAL HOSPITAL TAX MAP 77, BLOCK 15, PARCELS 808 AND 655, 2nd ELECTION DIST.

4th COUNCIL MANIC DISTRICT. BALTIMORE COUNTY.. MD.


Des By S.S. Scolo 1" = 50' Proj No 24286.01 % DRAWING NO C.R.D. Date 7/28/08 S.S. Approved * 24786.60,24286.51


TRAFFIC NOTE THE BUREAU OF TRAFFIC ENGINEERING AND TRANSPORTATION PLANNING HAS CONFIRMED THAT THE SUBJECT SITE IS NOT WITHIN A TRAFFIC DEFICIENT AREA


NOTE


THE POSITION OF THE FUTURE PARKING GARAGE ON SUT. 1 OF 2 AND THE FUTURE I


STORY OFFICE BUILDING ON SHT. ZOFZ AND ASSOCIATED PARKING AND DRIVE. AISLES ARE SCHEMATIC AND ARE SUBJECT TO FUTURE REVIEW

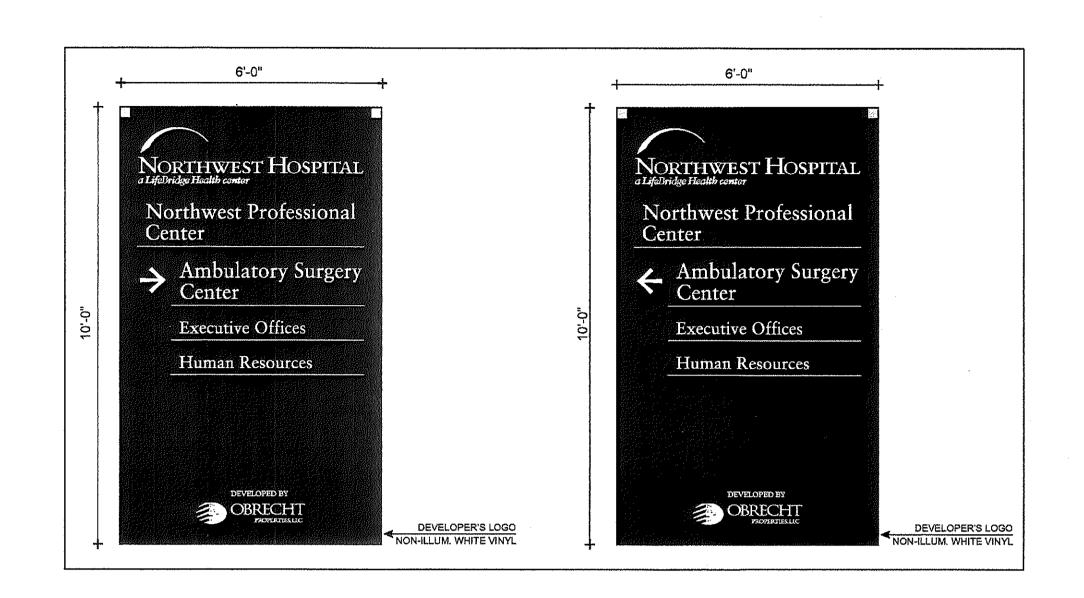


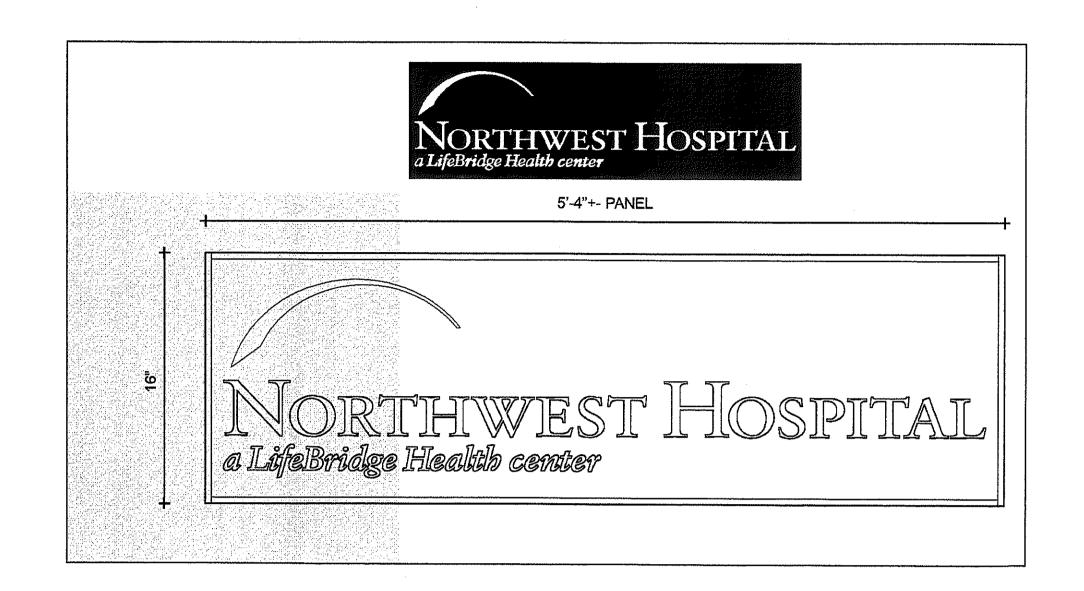

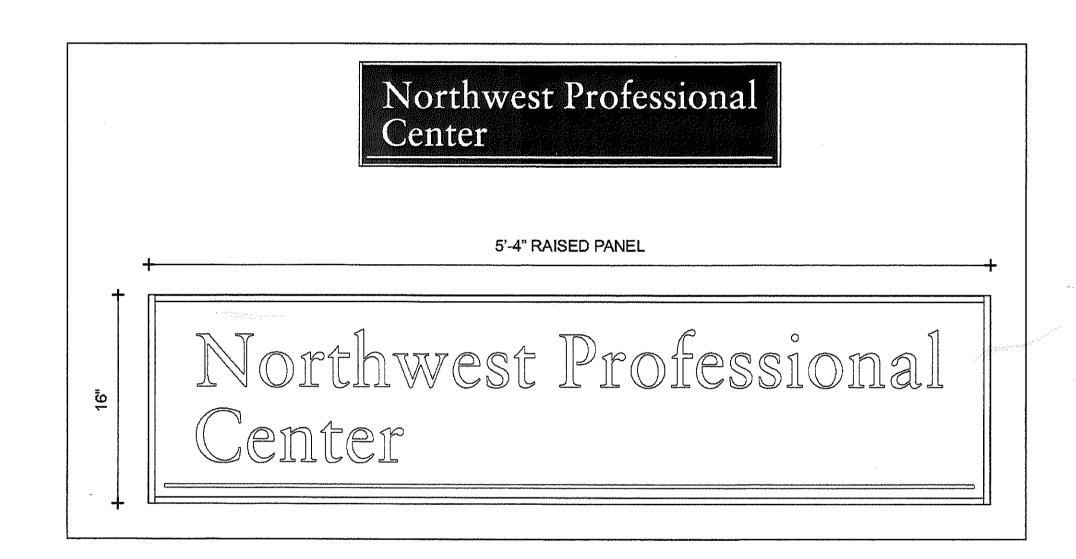

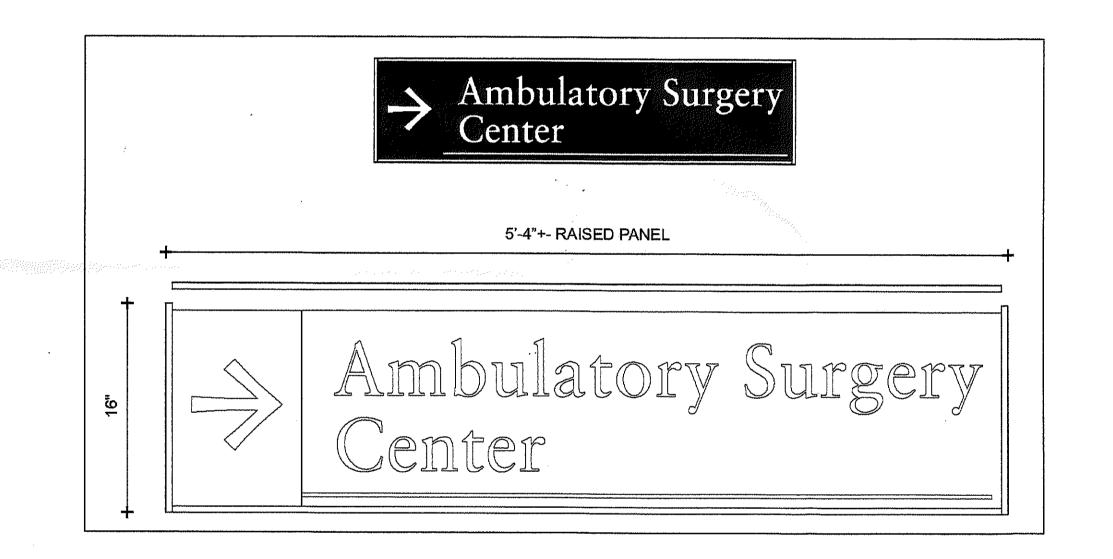

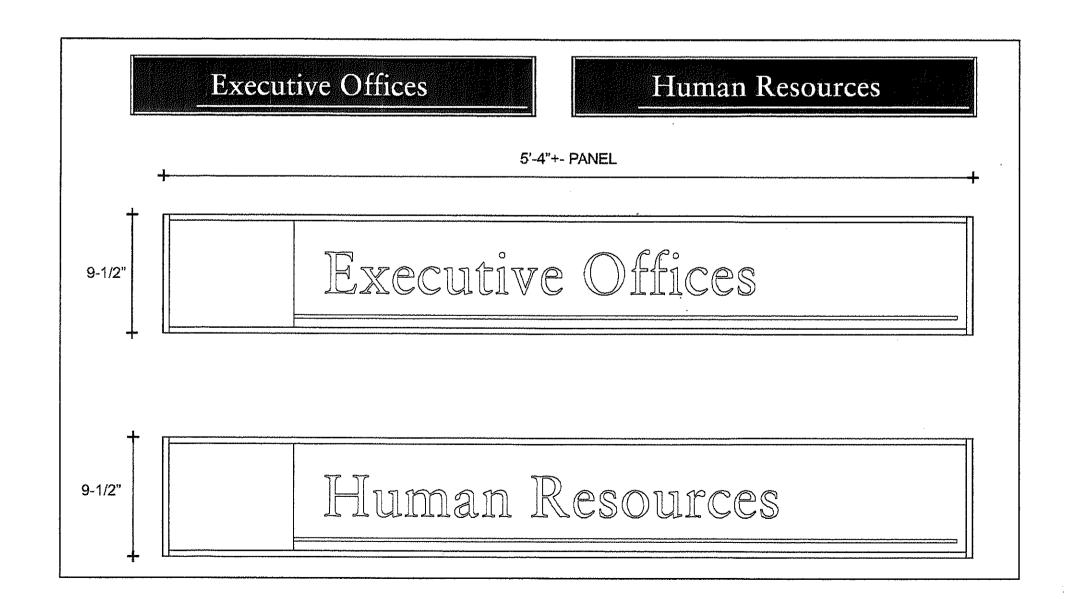

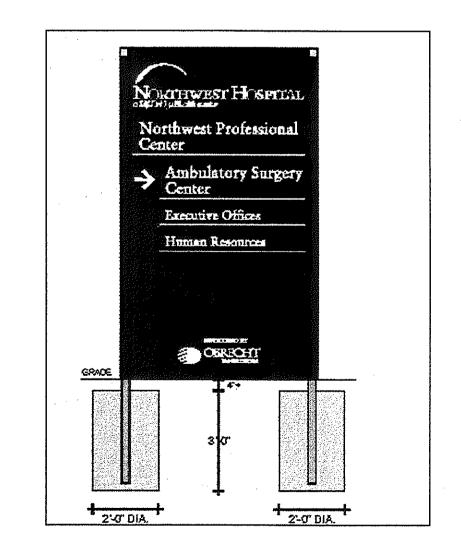

| | Nor | thwest Medical |
|------|-----|----------------------|
| Date | No. | Revision Description |
| | | |
| | | |

Center at Carlson Lane

Medical Office Building

2nd Election District 4th Councilmatic District Baltimore County, Maryland 21133




CONSULTING ENGINEERS - PLANNERS


10710 Gilroy Road, Hunt Valley, MD 21031
Phone: 443.589.2400 Fax: 443.589.2401
www.centuryeng.com


Plan To Accompany Variance Hearing





| igned By | • | Scale: 1"=30 ' | Project No. 24286.51 |
|----------|--------|-----------------------|----------------------|
| wn By: | м.с.а. | Date: Dec. 31, 2009 | |
| cked By: | | Approved: | <u>3</u> of <u>3</u> |

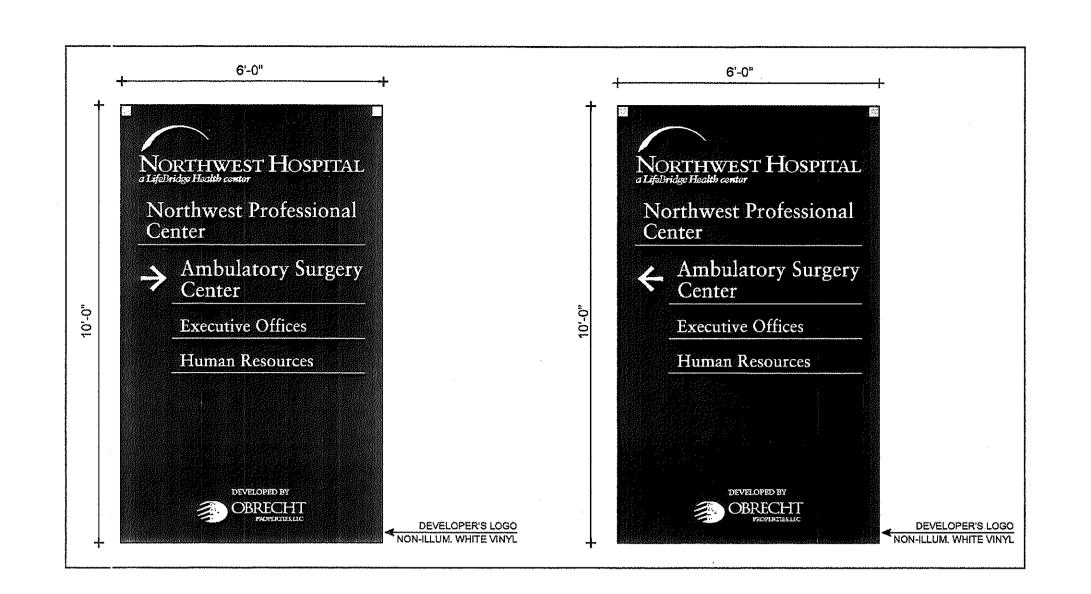


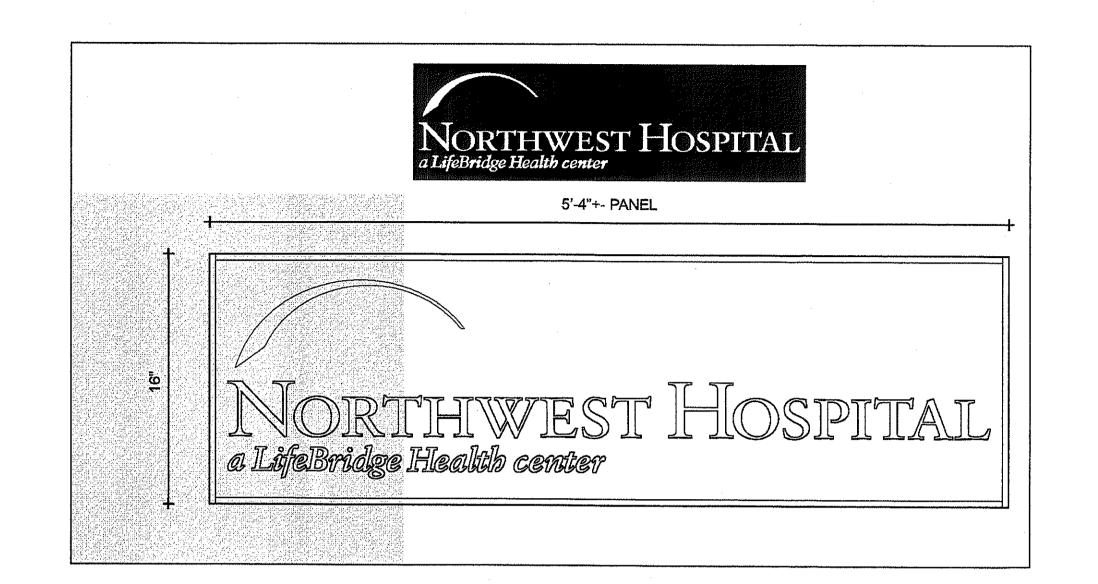

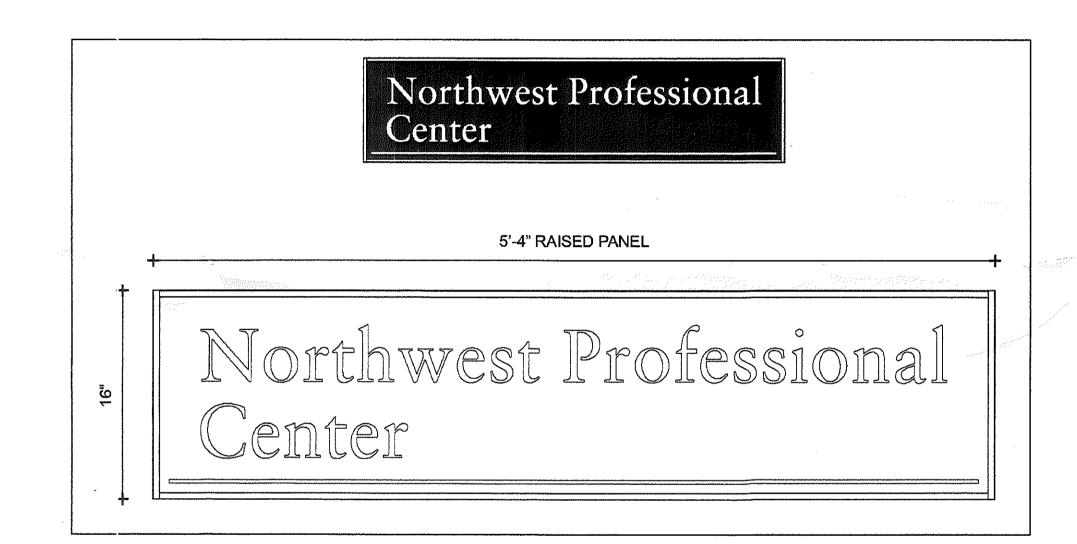

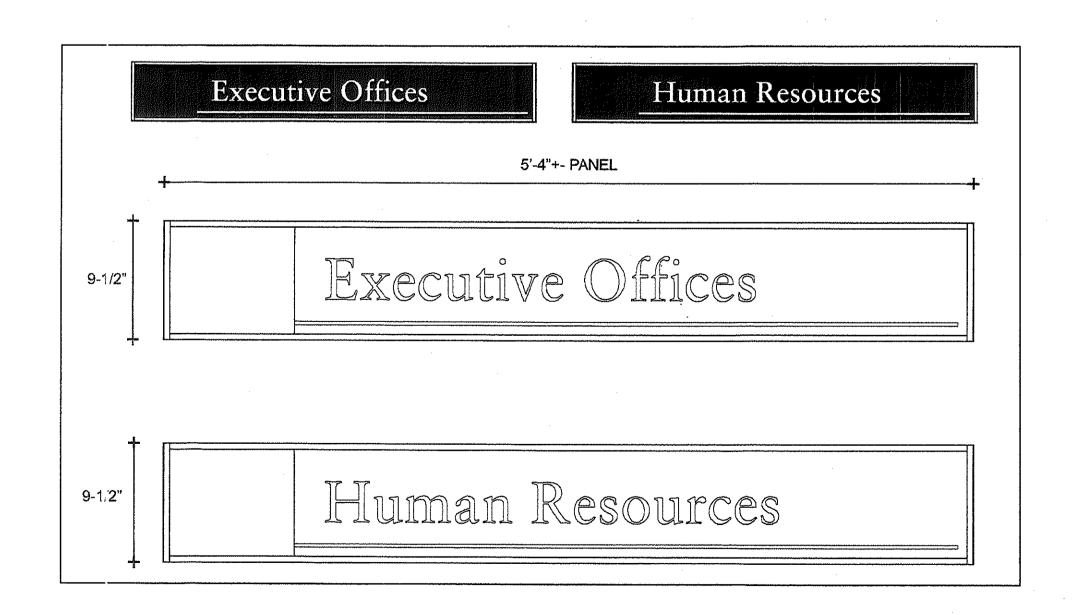

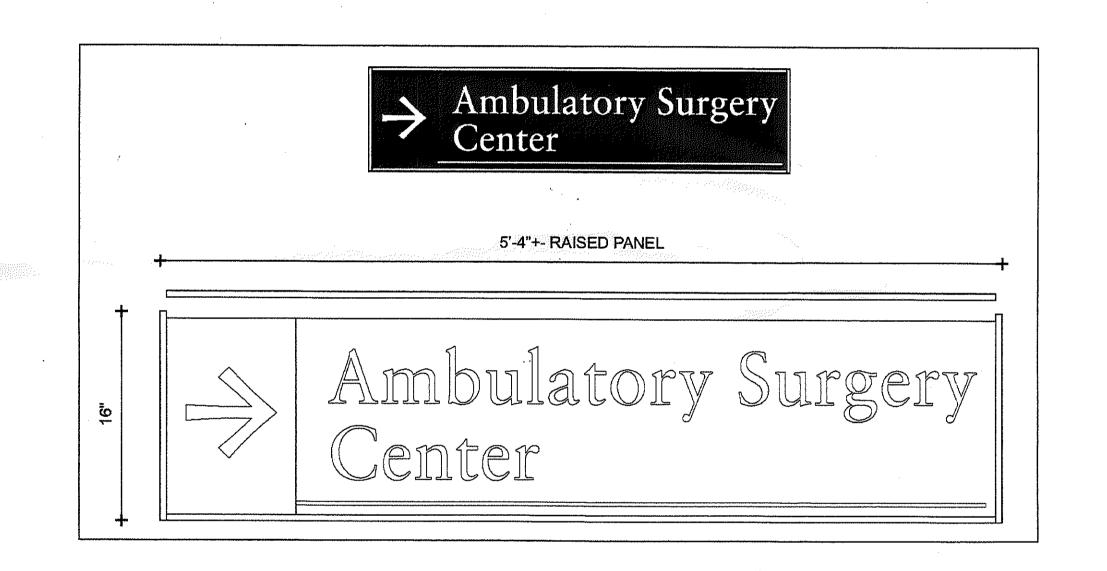

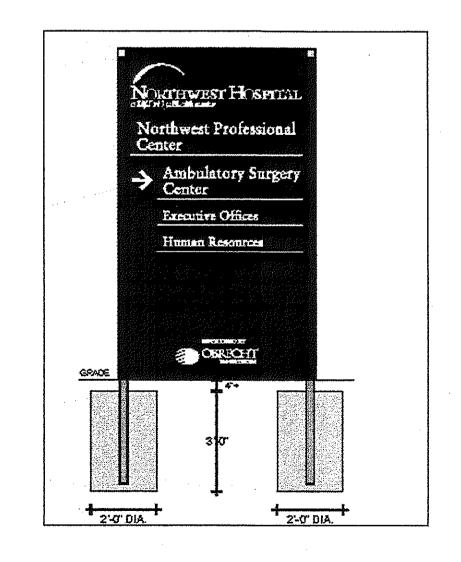

| Date | No. | Revision Description |
|------|-----|----------------------------------|
| С | | thwest Medical r at Carlson Lane |

Medical Office Building

2nd Election District 4th Councilmatic District Baltimore County, Maryland 21133

CENTURY ENGINEERING

ENGINEERIN


CONSULTING ENGINEERS - PLANNERS


10710 Gilroy Road, Hunt Valley, MD 21031
Phone: 443.589.2400 Fax: 443.589.2401
www.centuryeng.com

Plan To Accompany Variance Hearing

TRIANGLE SIGN & SERVICE

| Designed By: | | Scale: | Project No. 2428 |
|--------------|--------|----------------------------|------------------|
| Drawn By: | M.C.A. | Date: Dec. 31, 2009 | |
| Checked By: | TJRm | Approved: | |

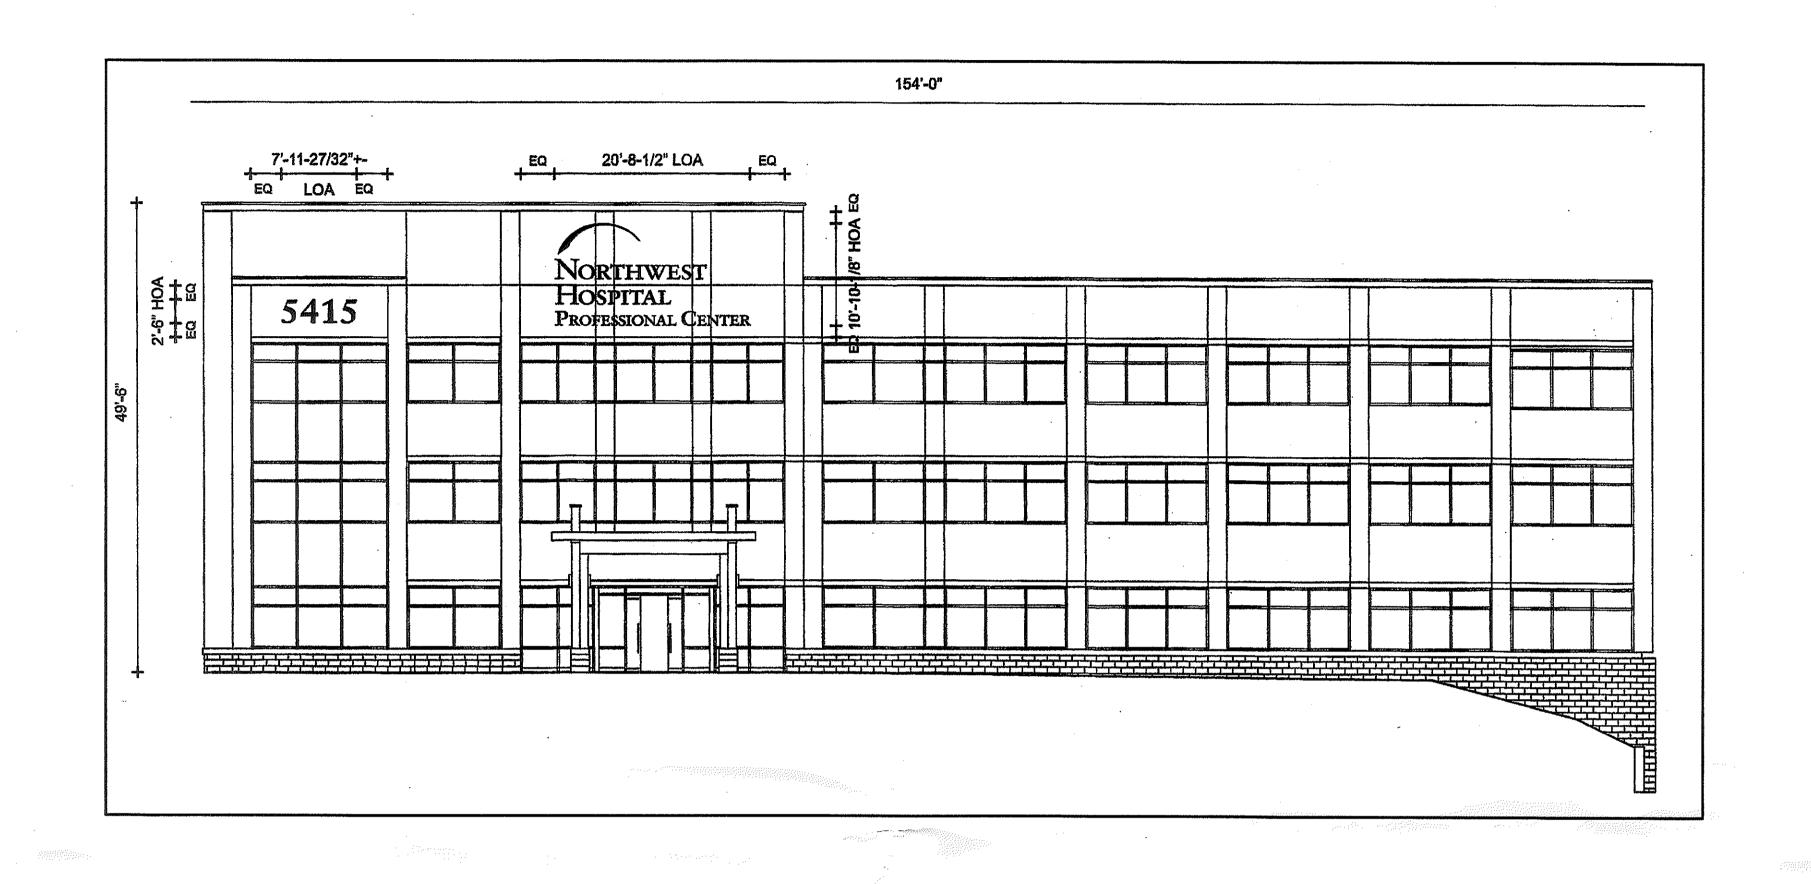

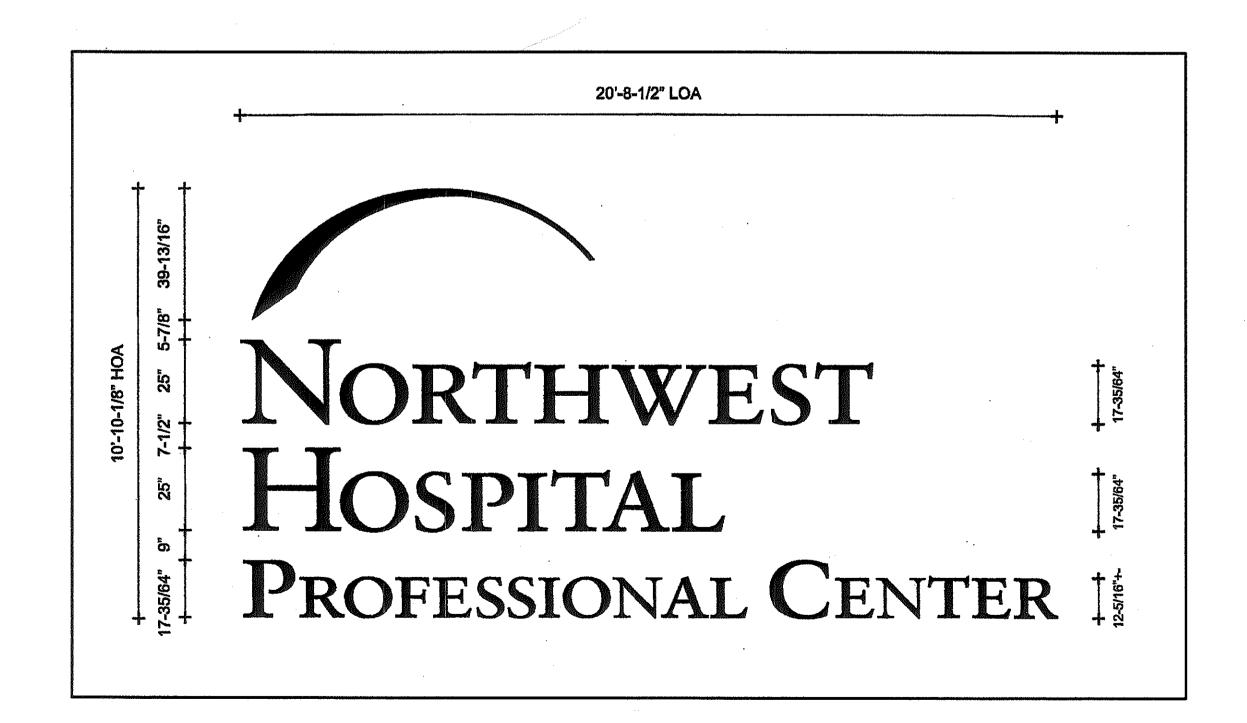

Northwest Medical Center at Carlson Lane

Medical Office Building


2nd Election District 4th Councilmatic District Baltimore County, Maryland 21133


10710 Gilroy Road, Hunt Valley, MD 21031


Plan To Accompany Variance Hearing


Project No. 24286.51


Drawn By: M.C.A. Date: Feb. 9, 2010

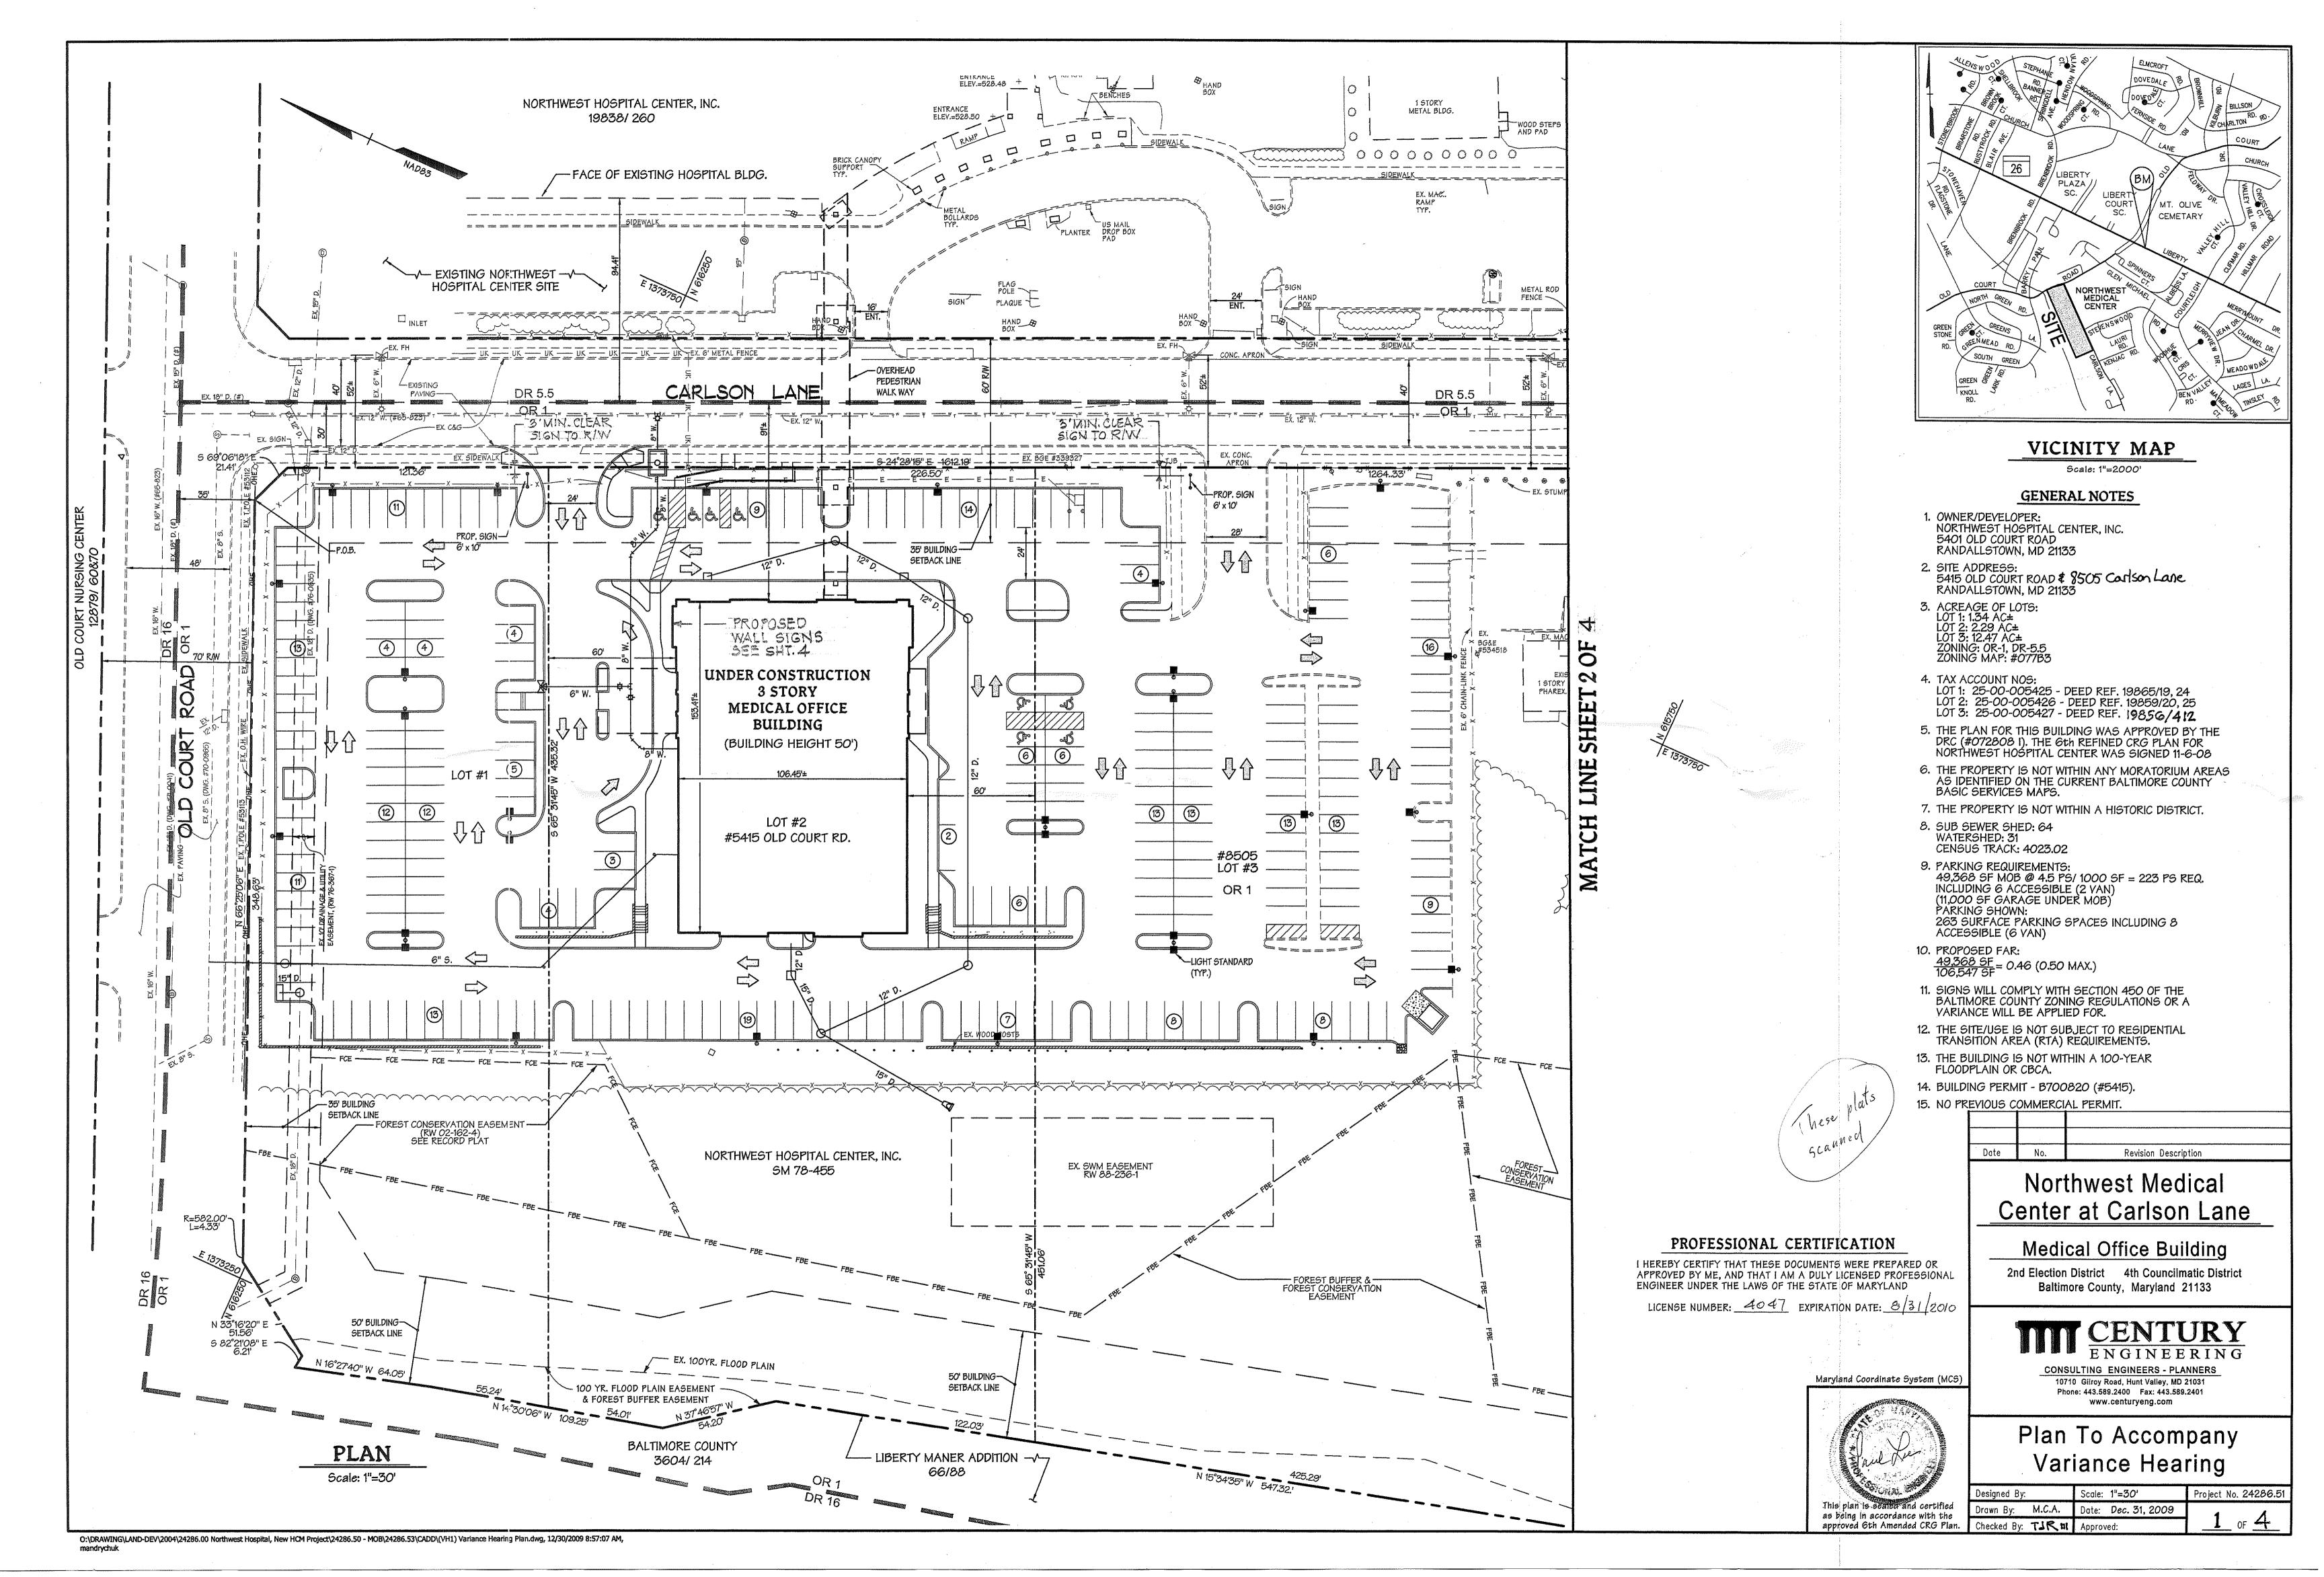


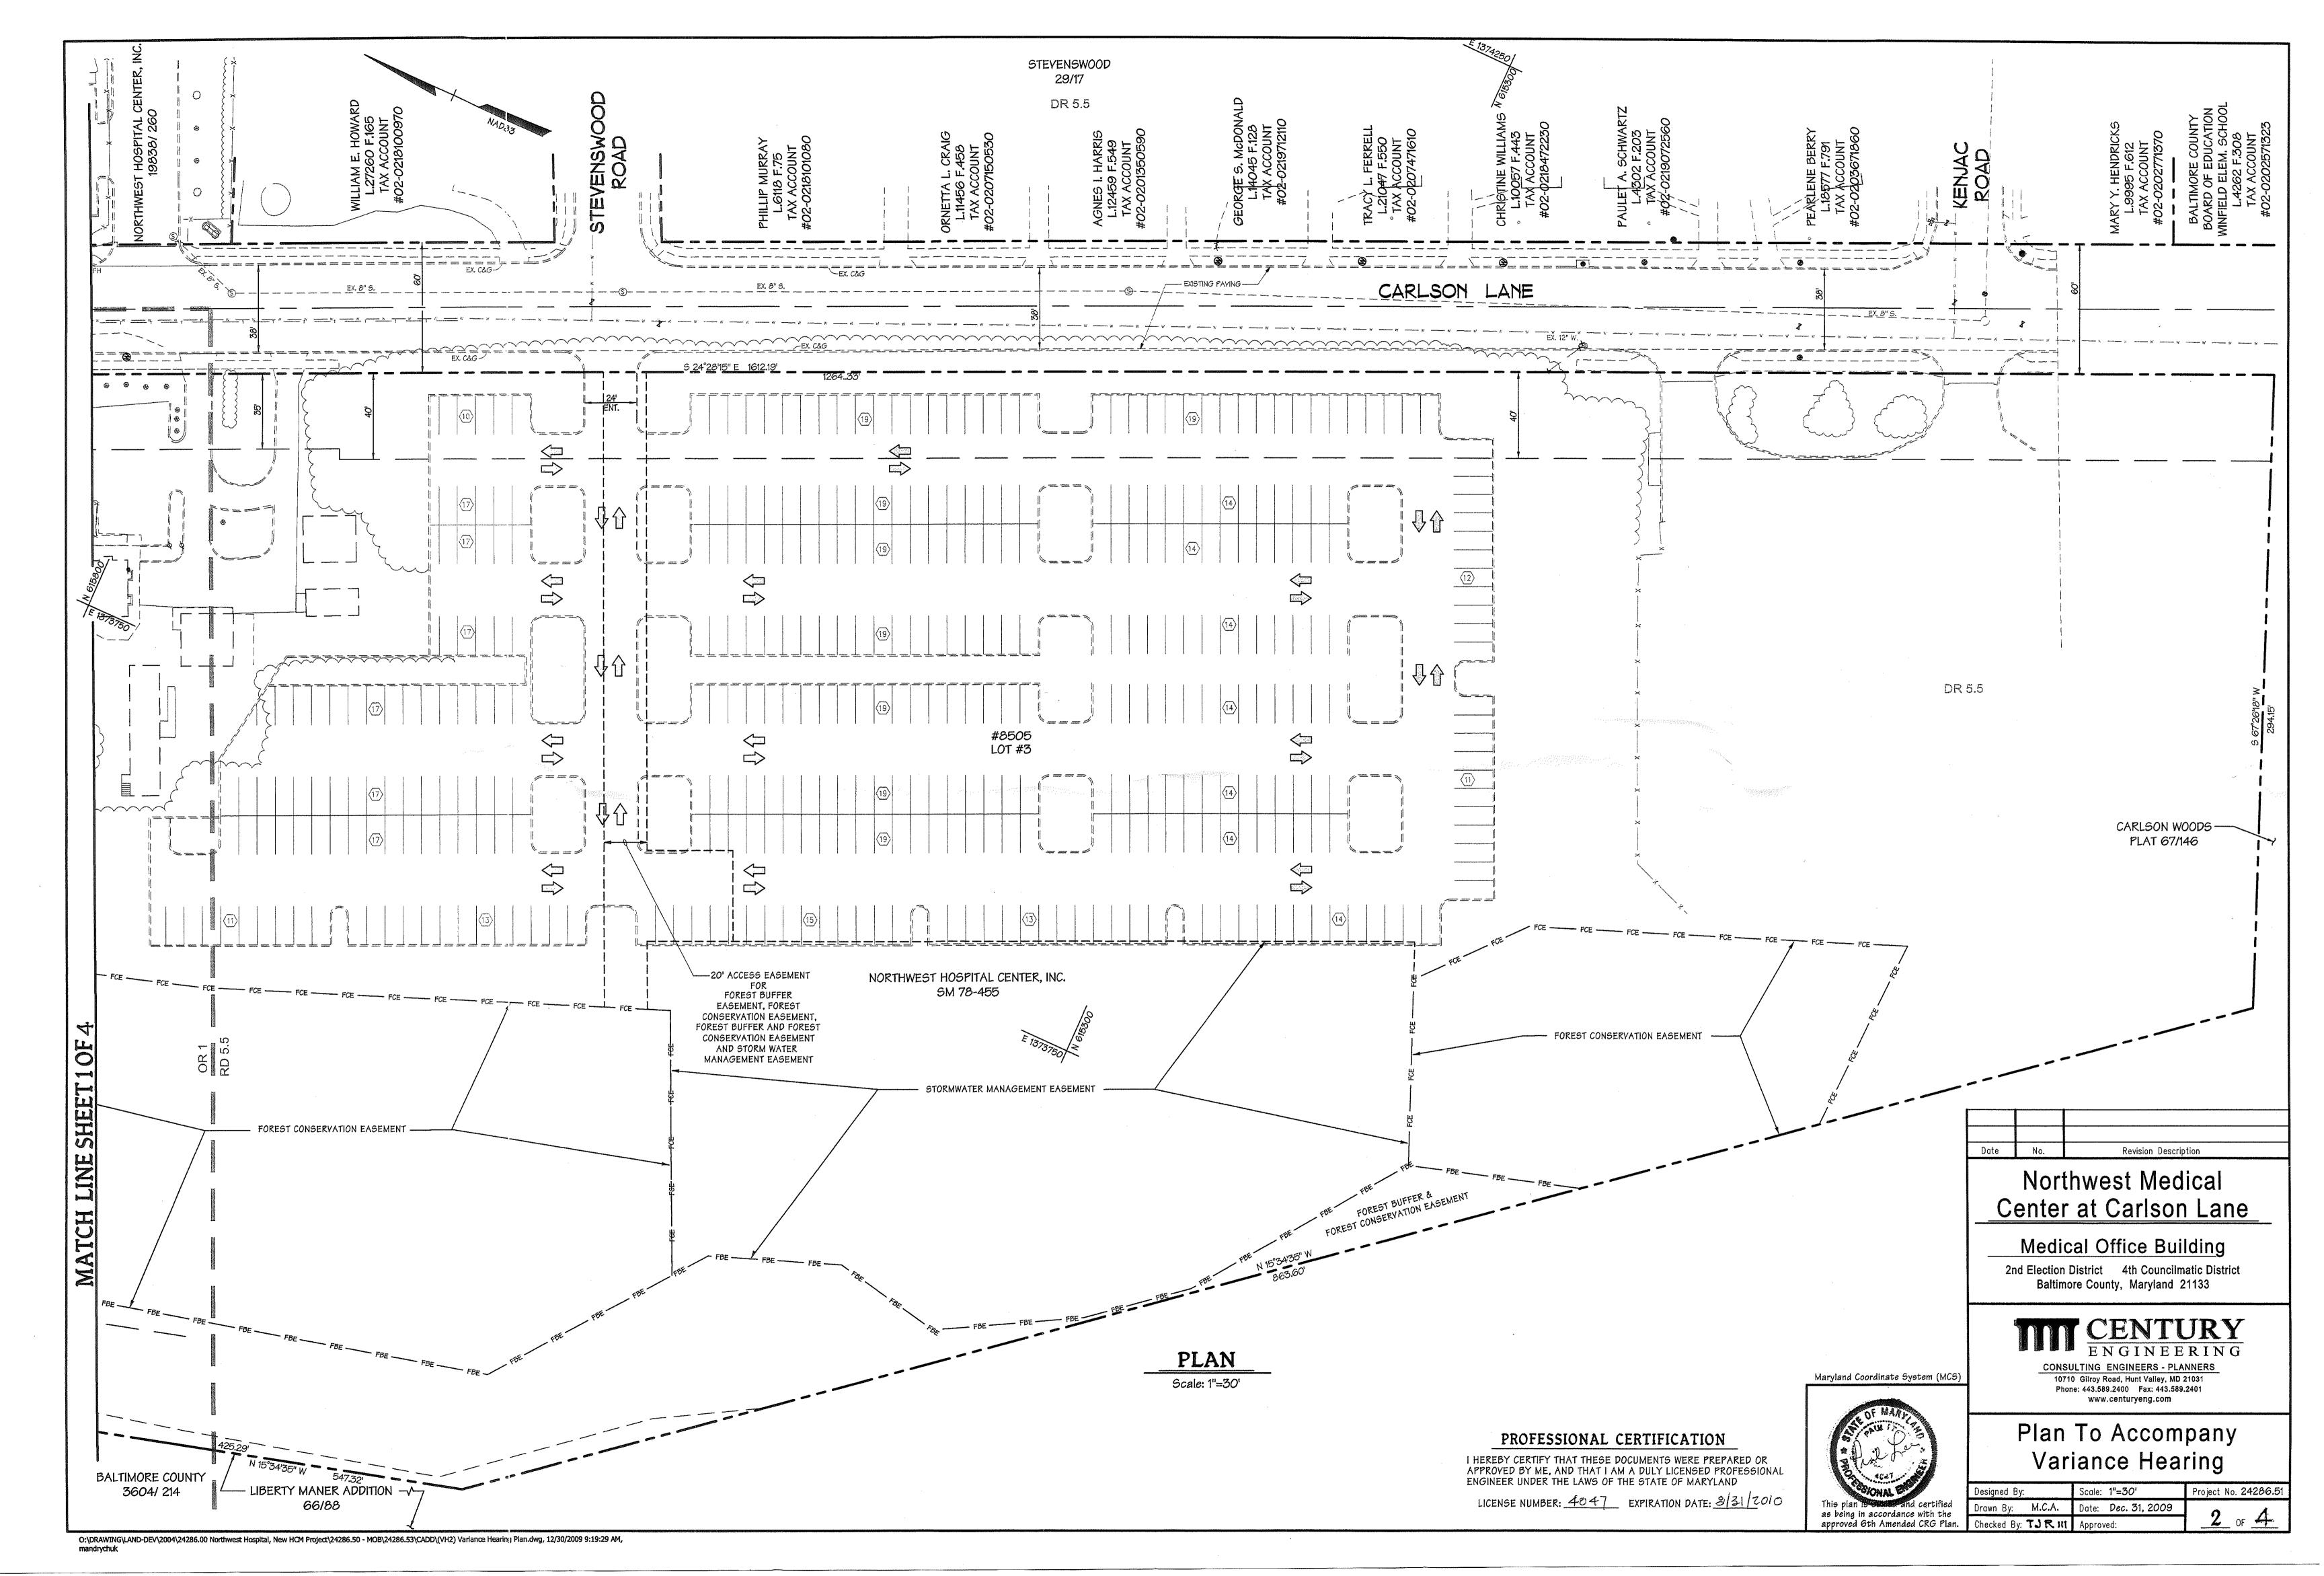

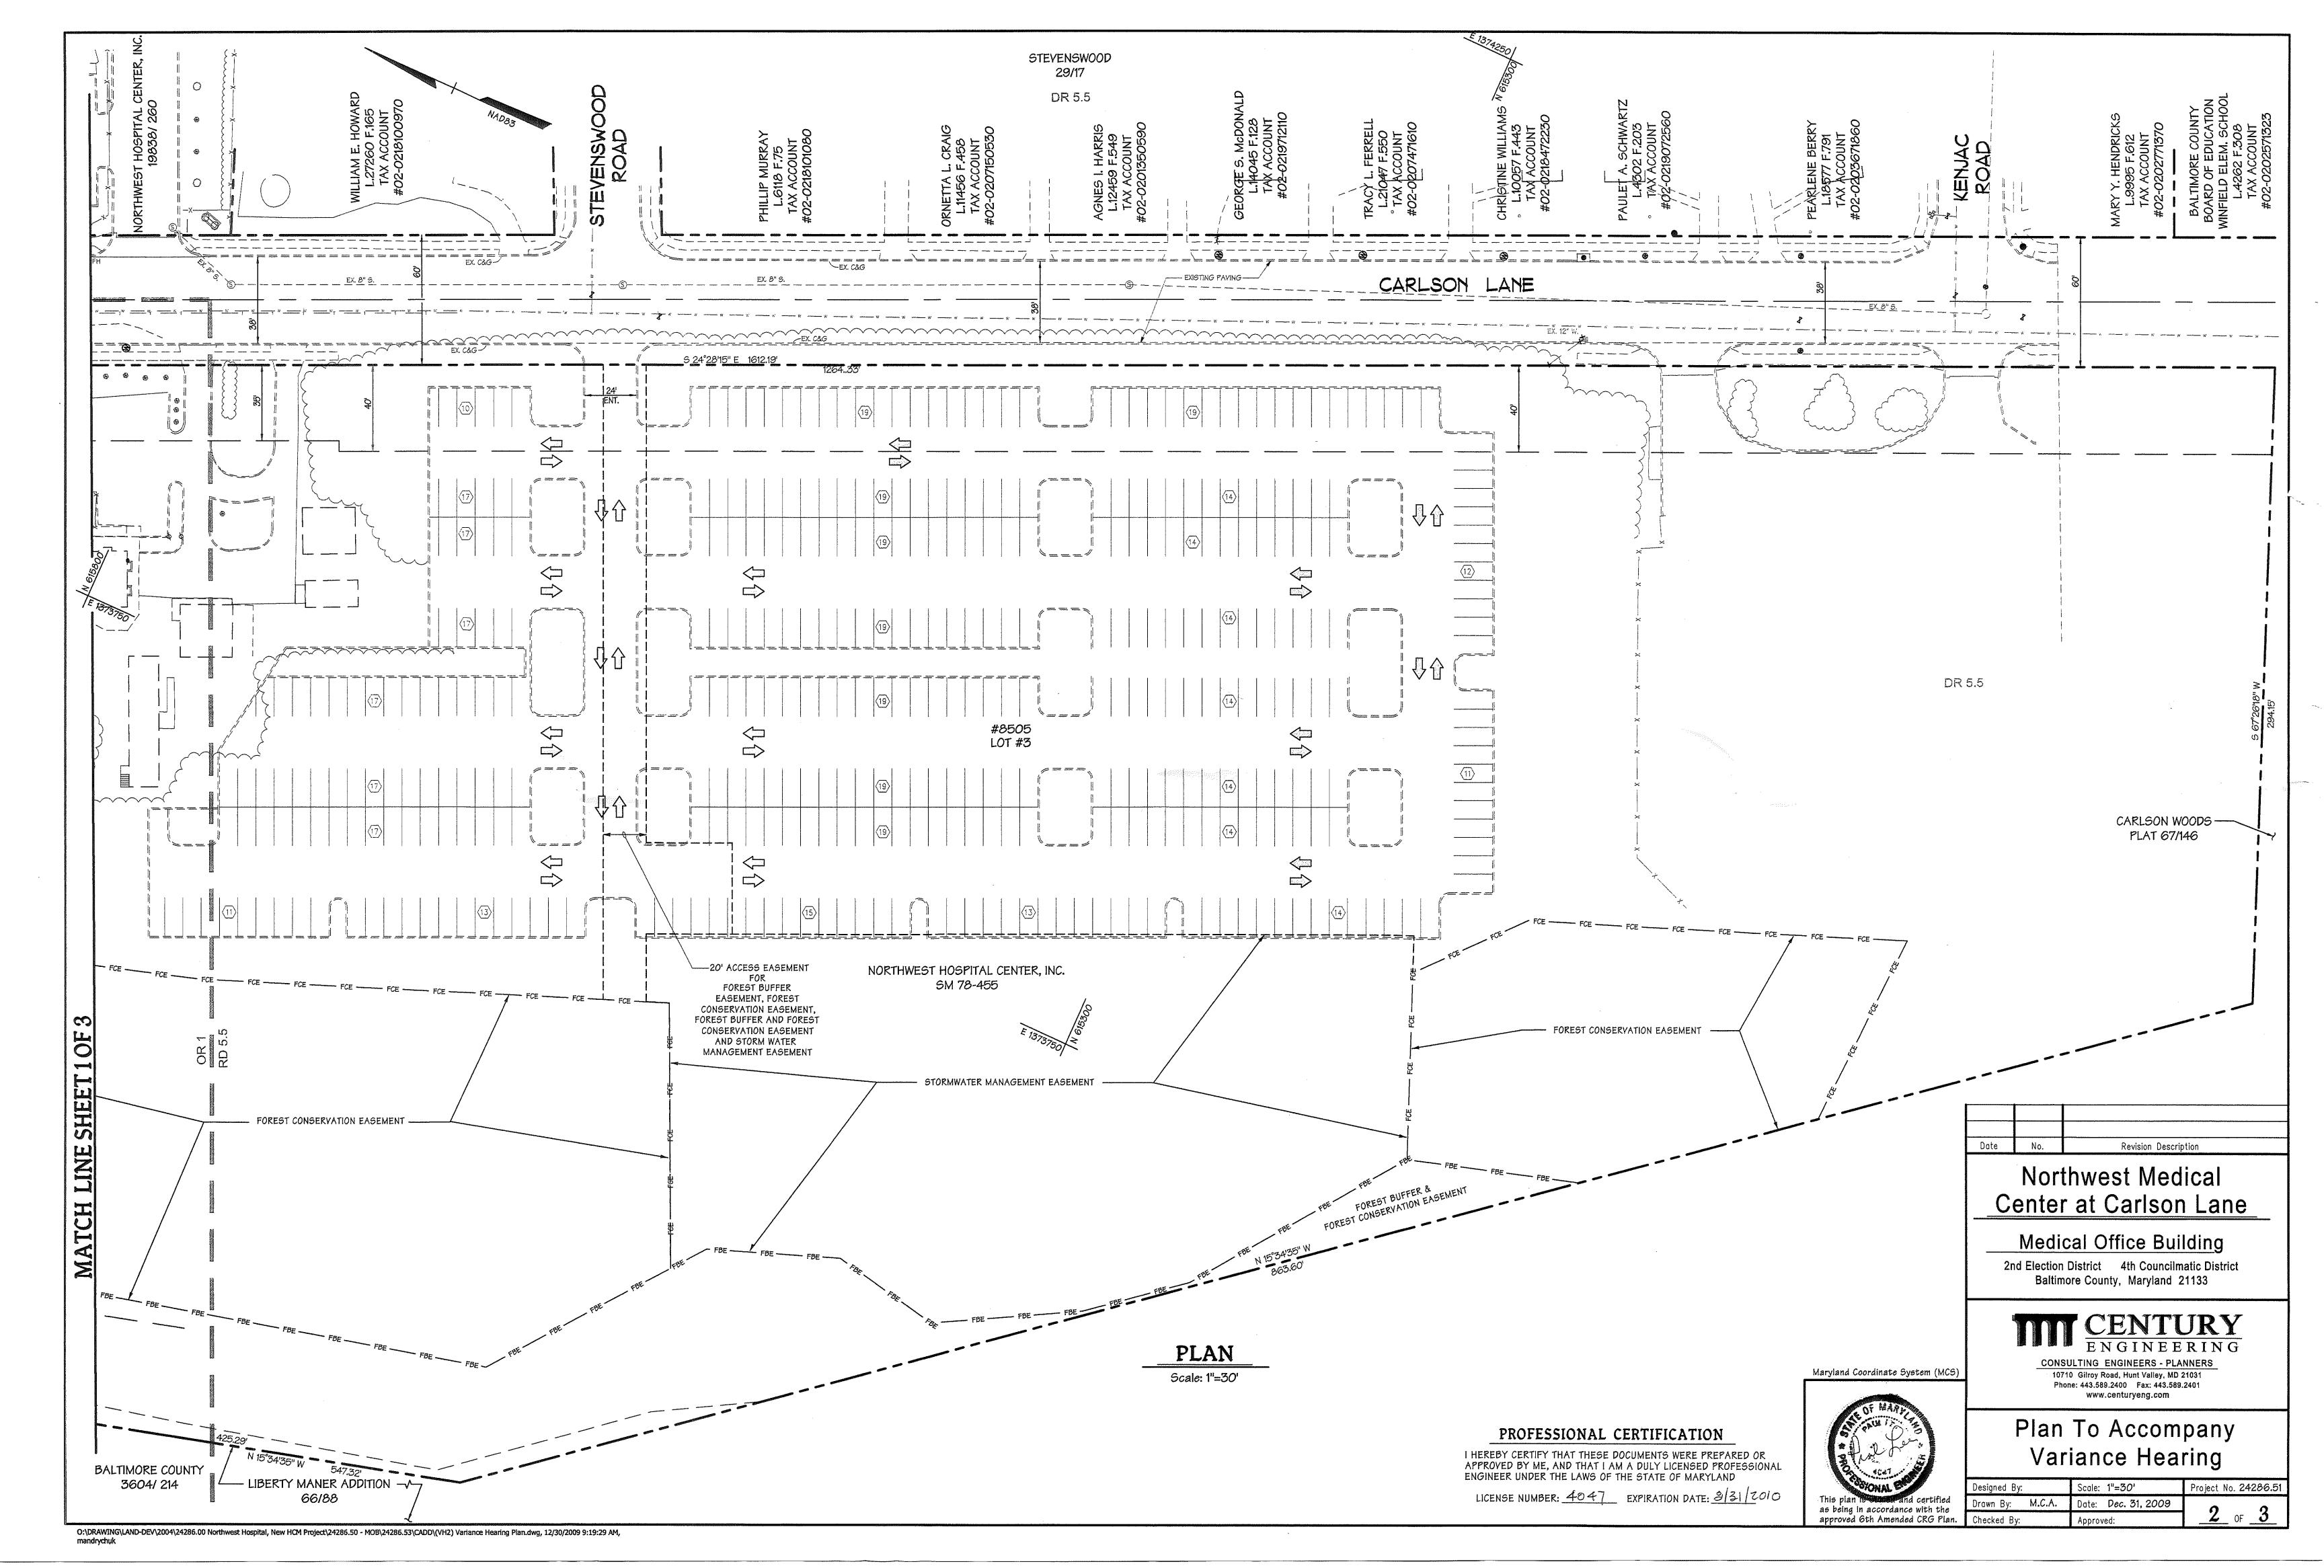

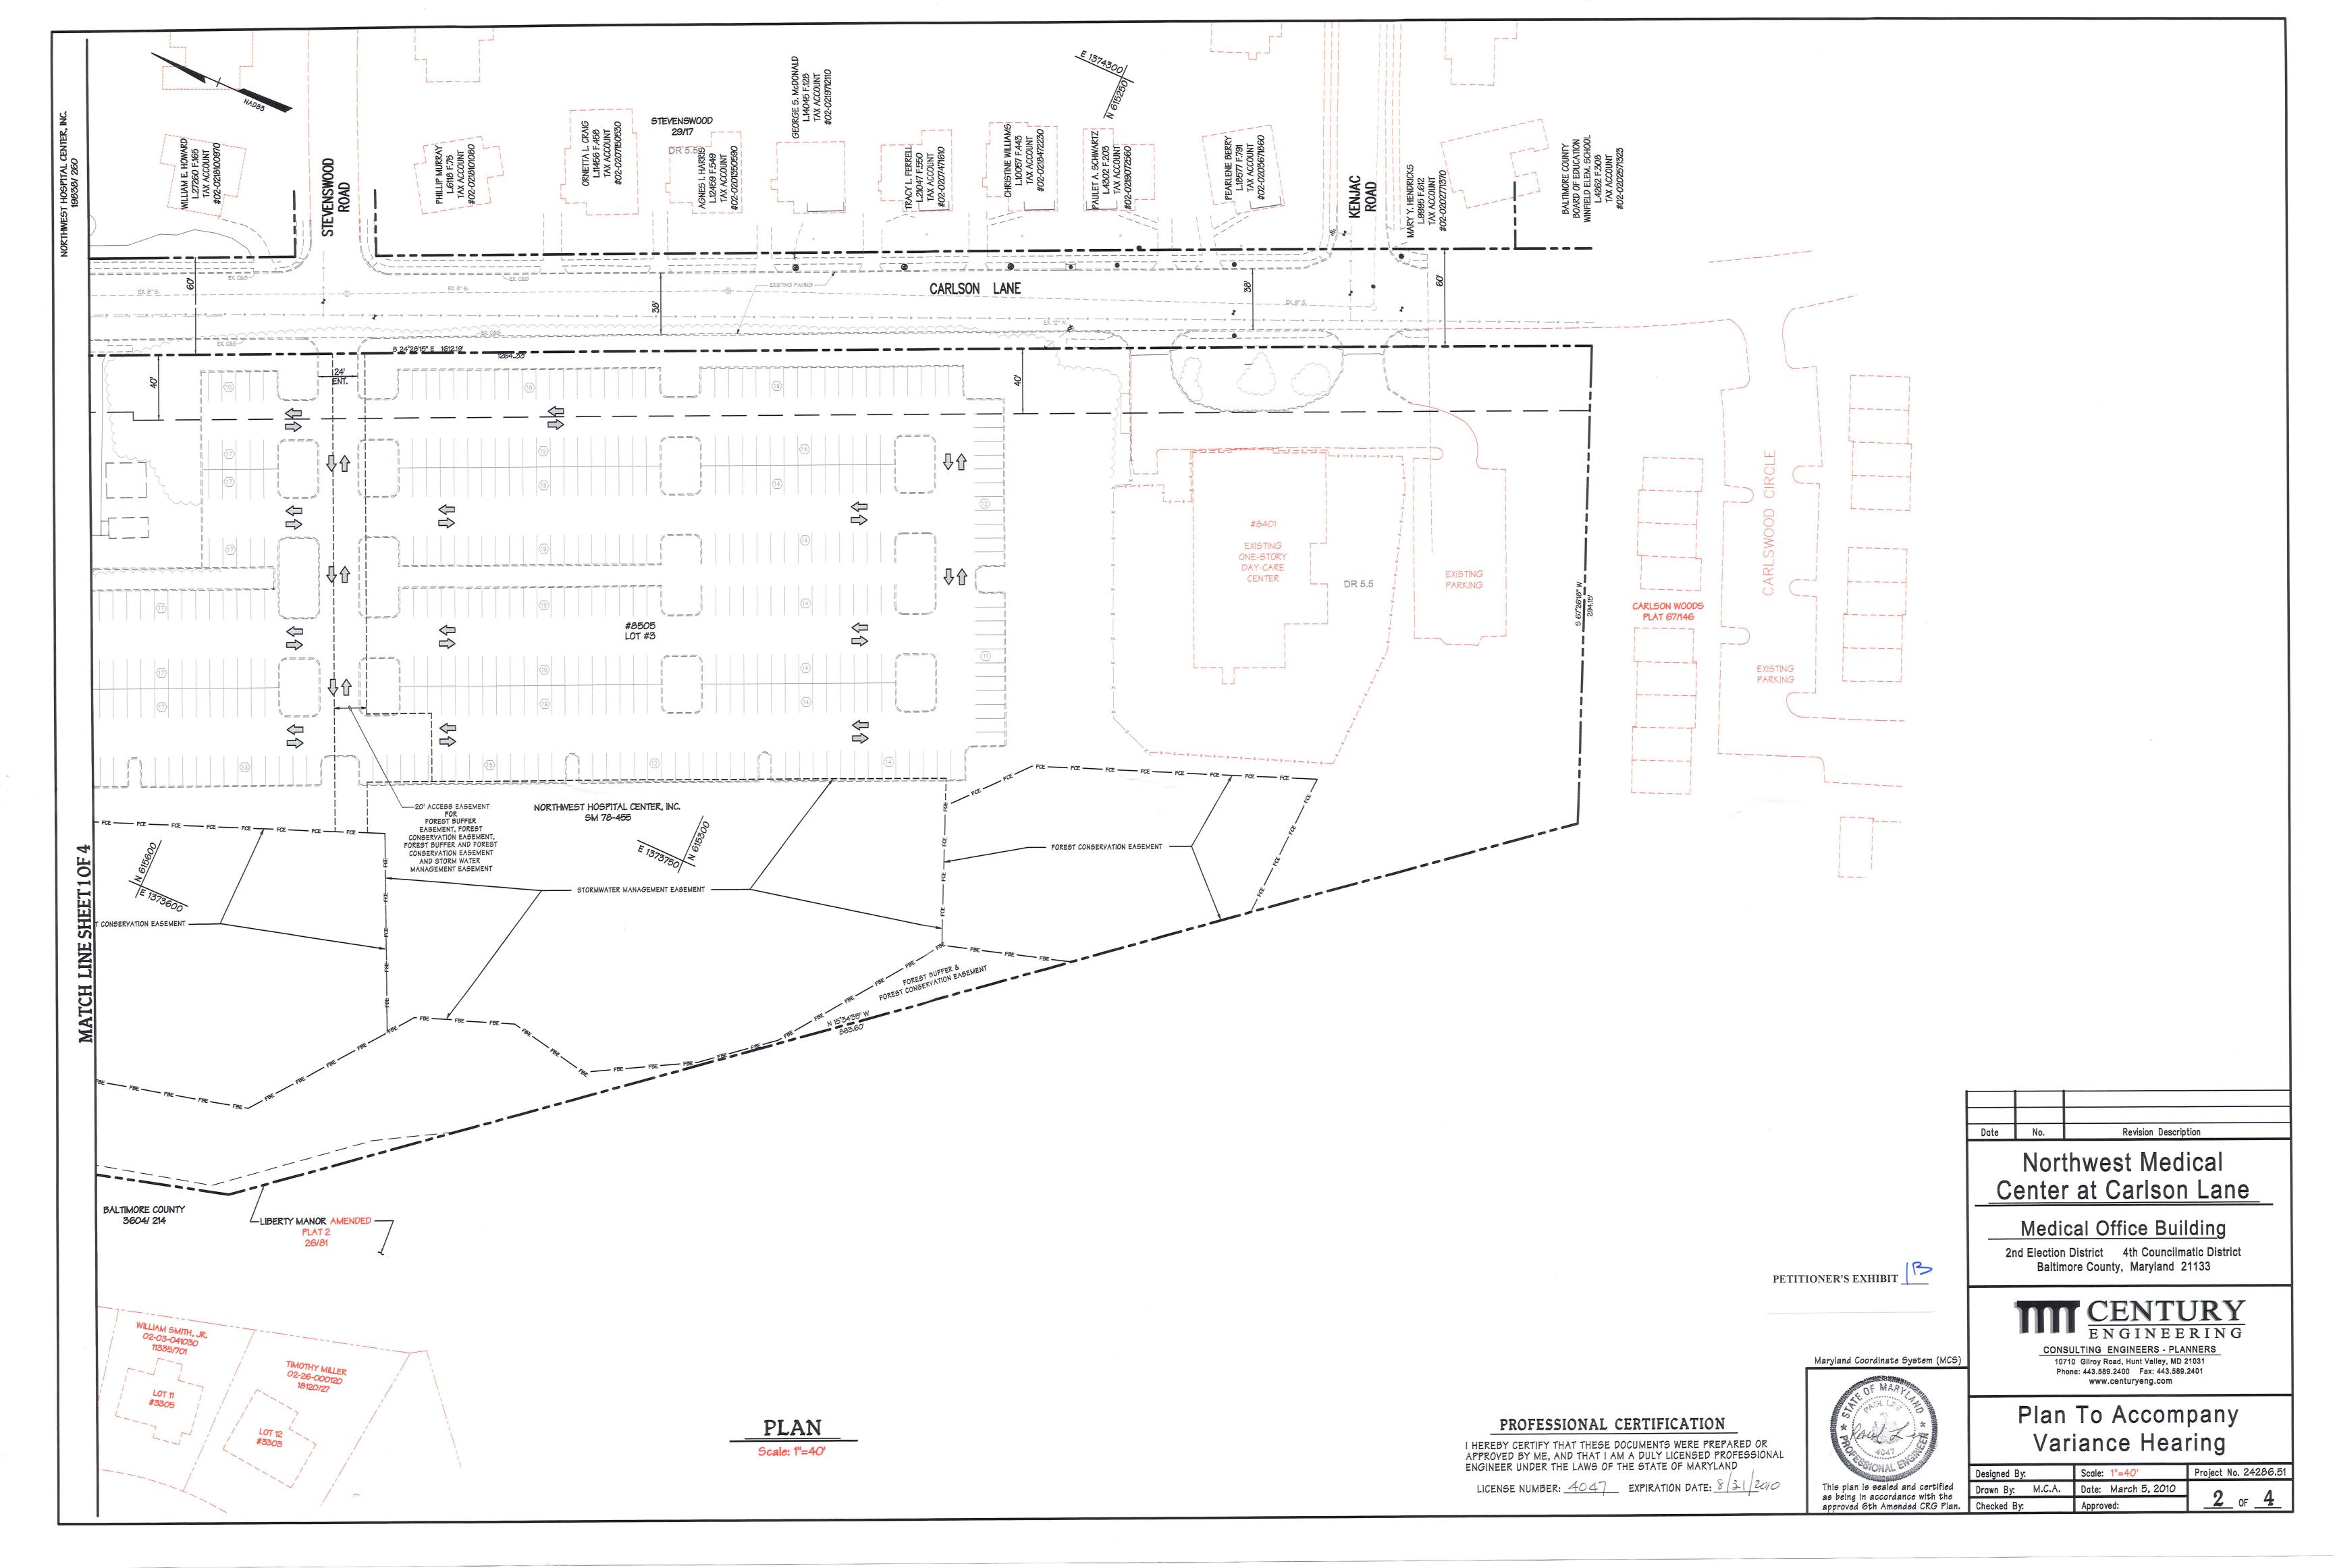

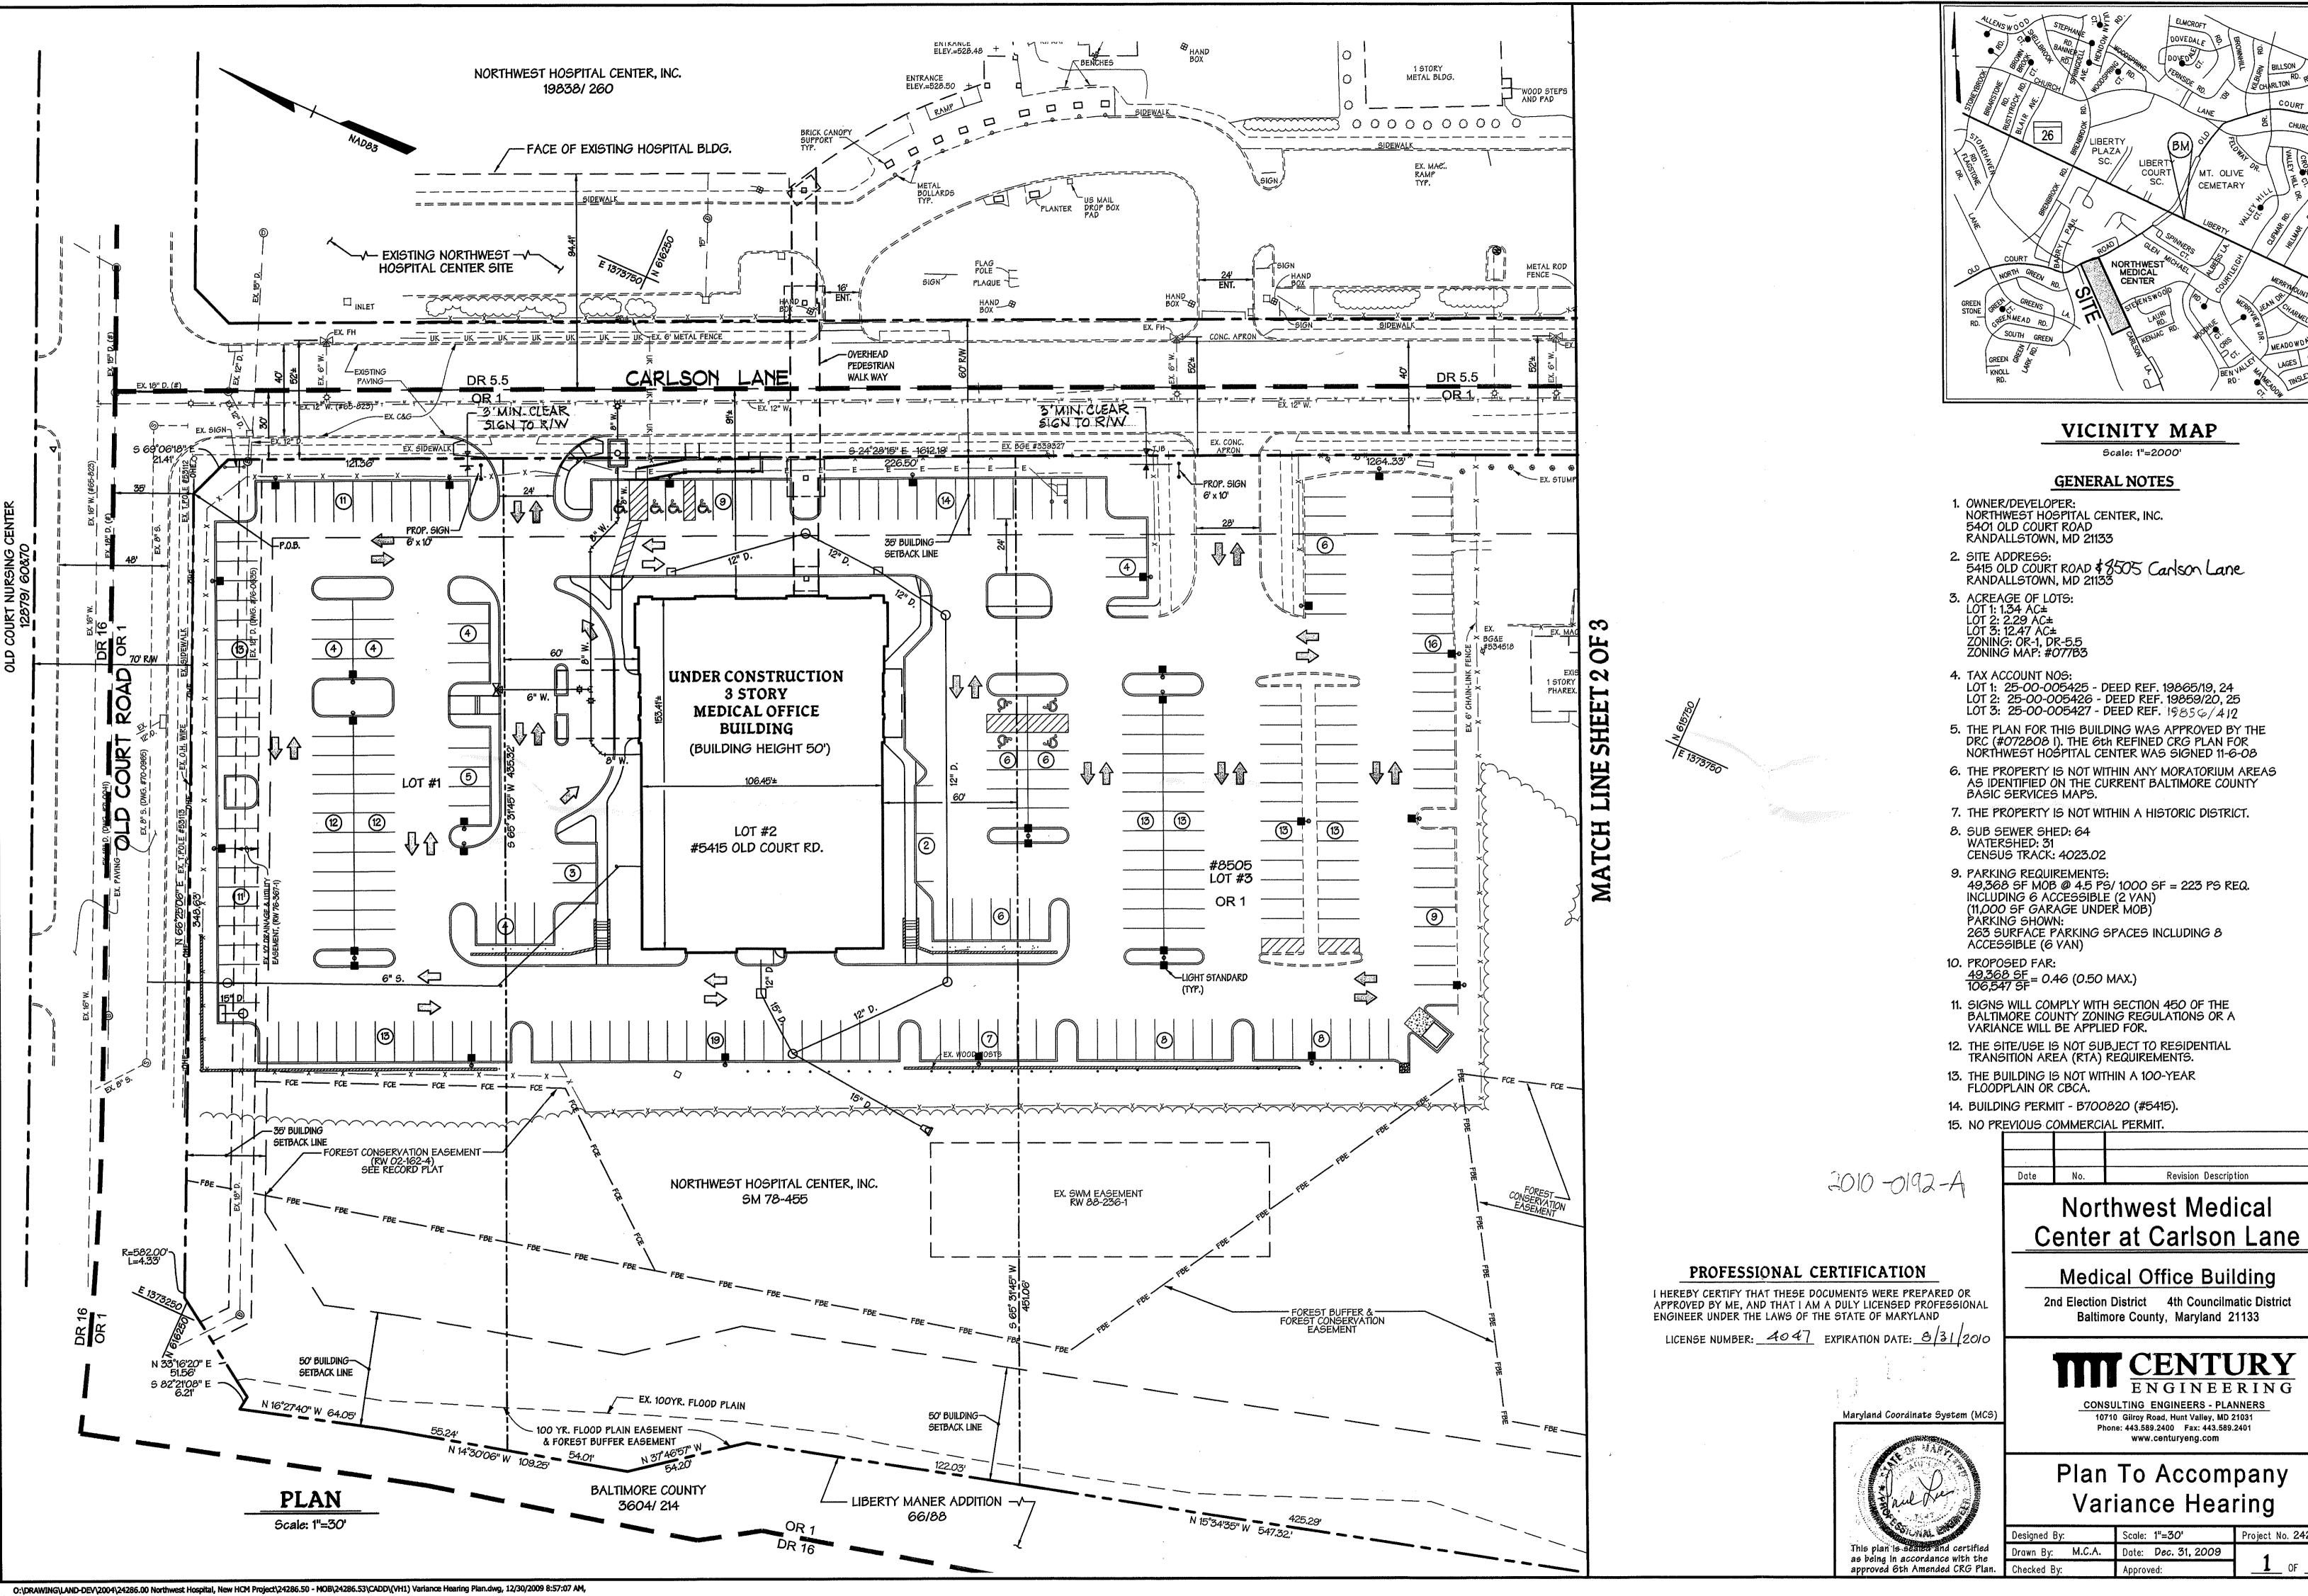

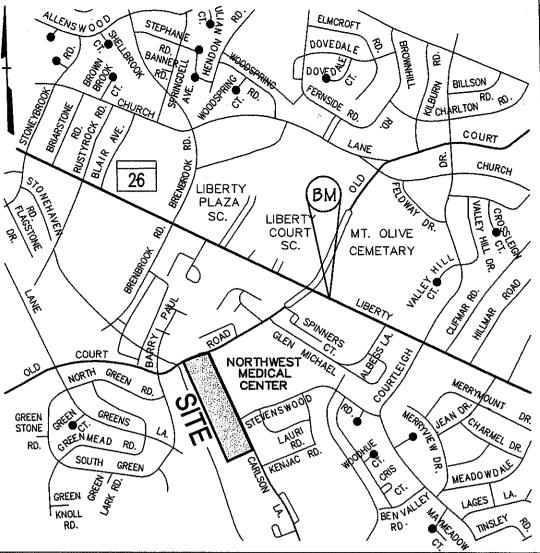

VICINITY MAP

- LOT 1: 25-00-005425 DEED REF. 19865/19, 24 LOT 2: 25-00-005426 DEED REF. 19859/20, 25 LOT 3: 25-00-005427 DEED REF. 1985\(\varphi/A)2
- 5. THE PLAN FOR THIS BUILDING WAS APPROVED BY THE DRC (#072808 I). THE 6th REFINED CRG PLAN FOR NORTHWEST HOSPITAL CENTER WAS SIGNED 11-6-08
- 6. THE PROPERTY IS NOT WITHIN ANY MORATORIUM AREAS AS IDENTIFIED ON THE CURRENT BALTIMORE COUNTY
- 7. THE PROPERTY IS NOT WITHIN A HISTORIC DISTRICT.
- 49,368 SF MOB @ 4.5 PS/ 1000 SF = 223 PS REQ. INCLUDING 6 ACCESSIBLE (2 VAN)
 (11,000 SF GARAGE UNDER MOB)
 PARKING SHOWN:

Northwest Medical

Medical Office Building


2nd Election District 4th Councilmatic District Baltimore County, Maryland 21133


ENGINEERING

CONSULTING ENGINEERS - PLANNERS 10710 Gilroy Road, Hunt Valley, MD 21031 Phone: 443.589.2400 Fax: 443.589.2401 www.centuryeng.com

Plan To Accompany Variance Hearing

Scale: 1"=30' Project No. 24286.51 Date: Dec. 31, 2009

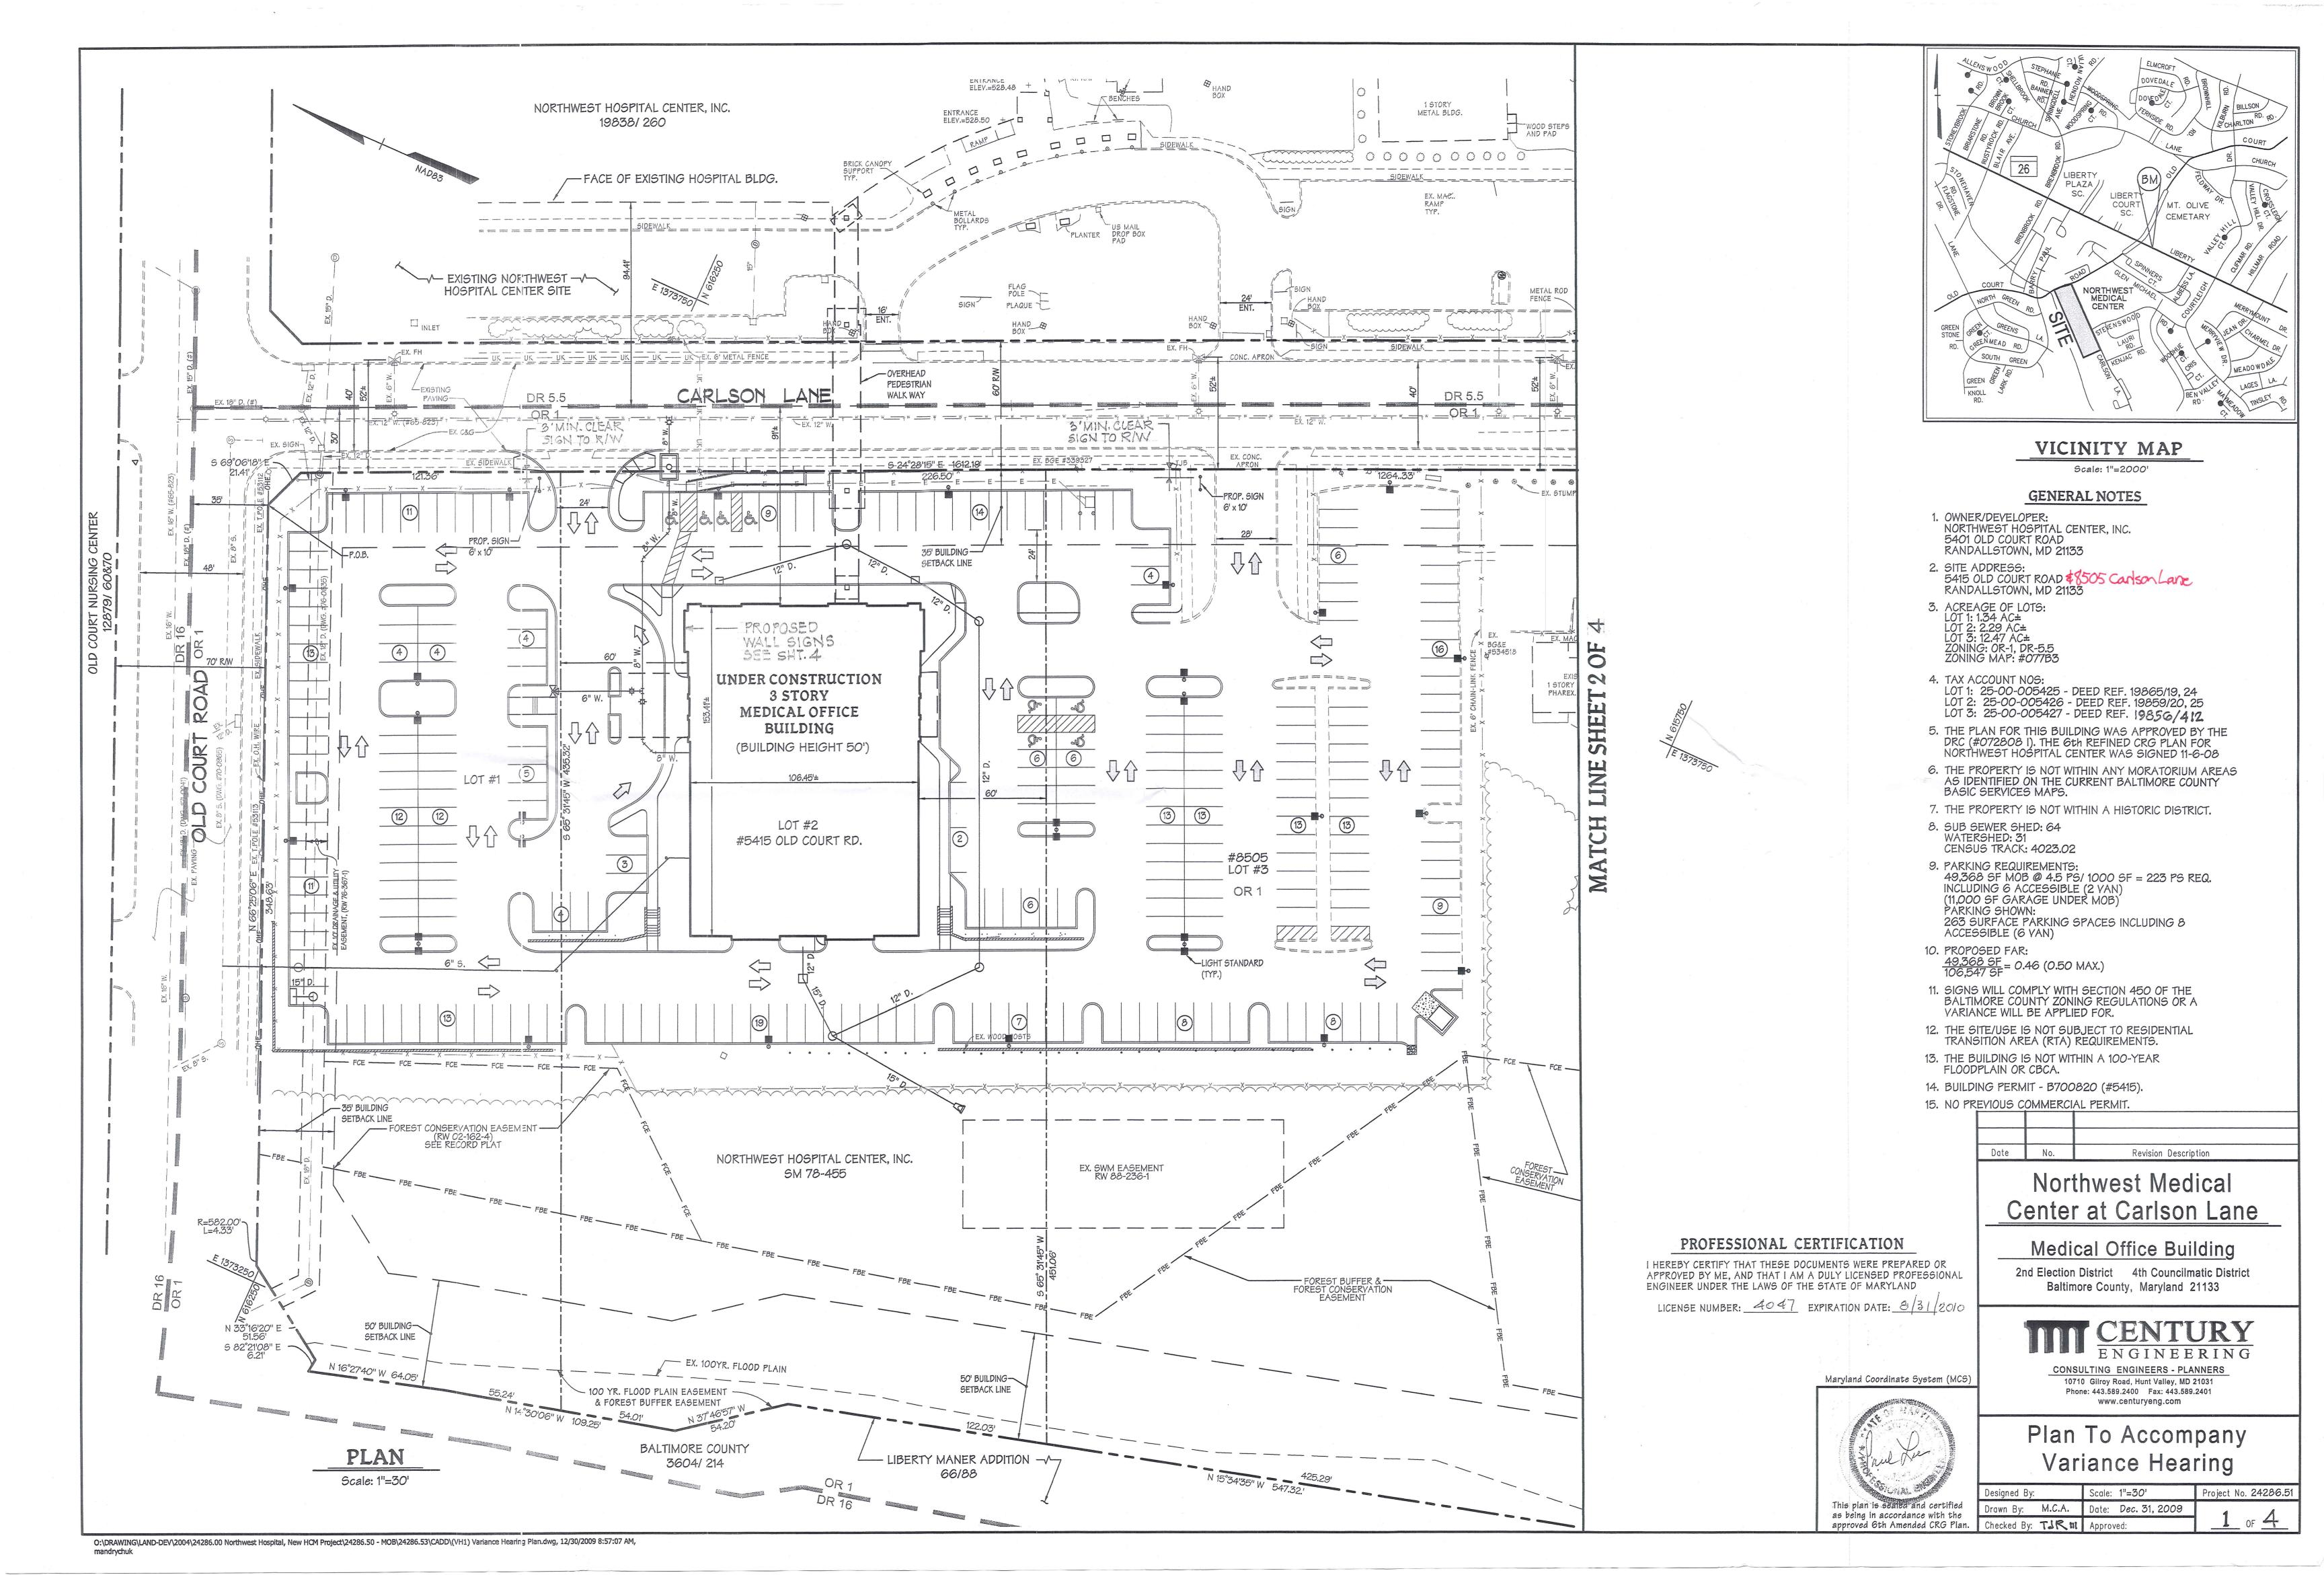

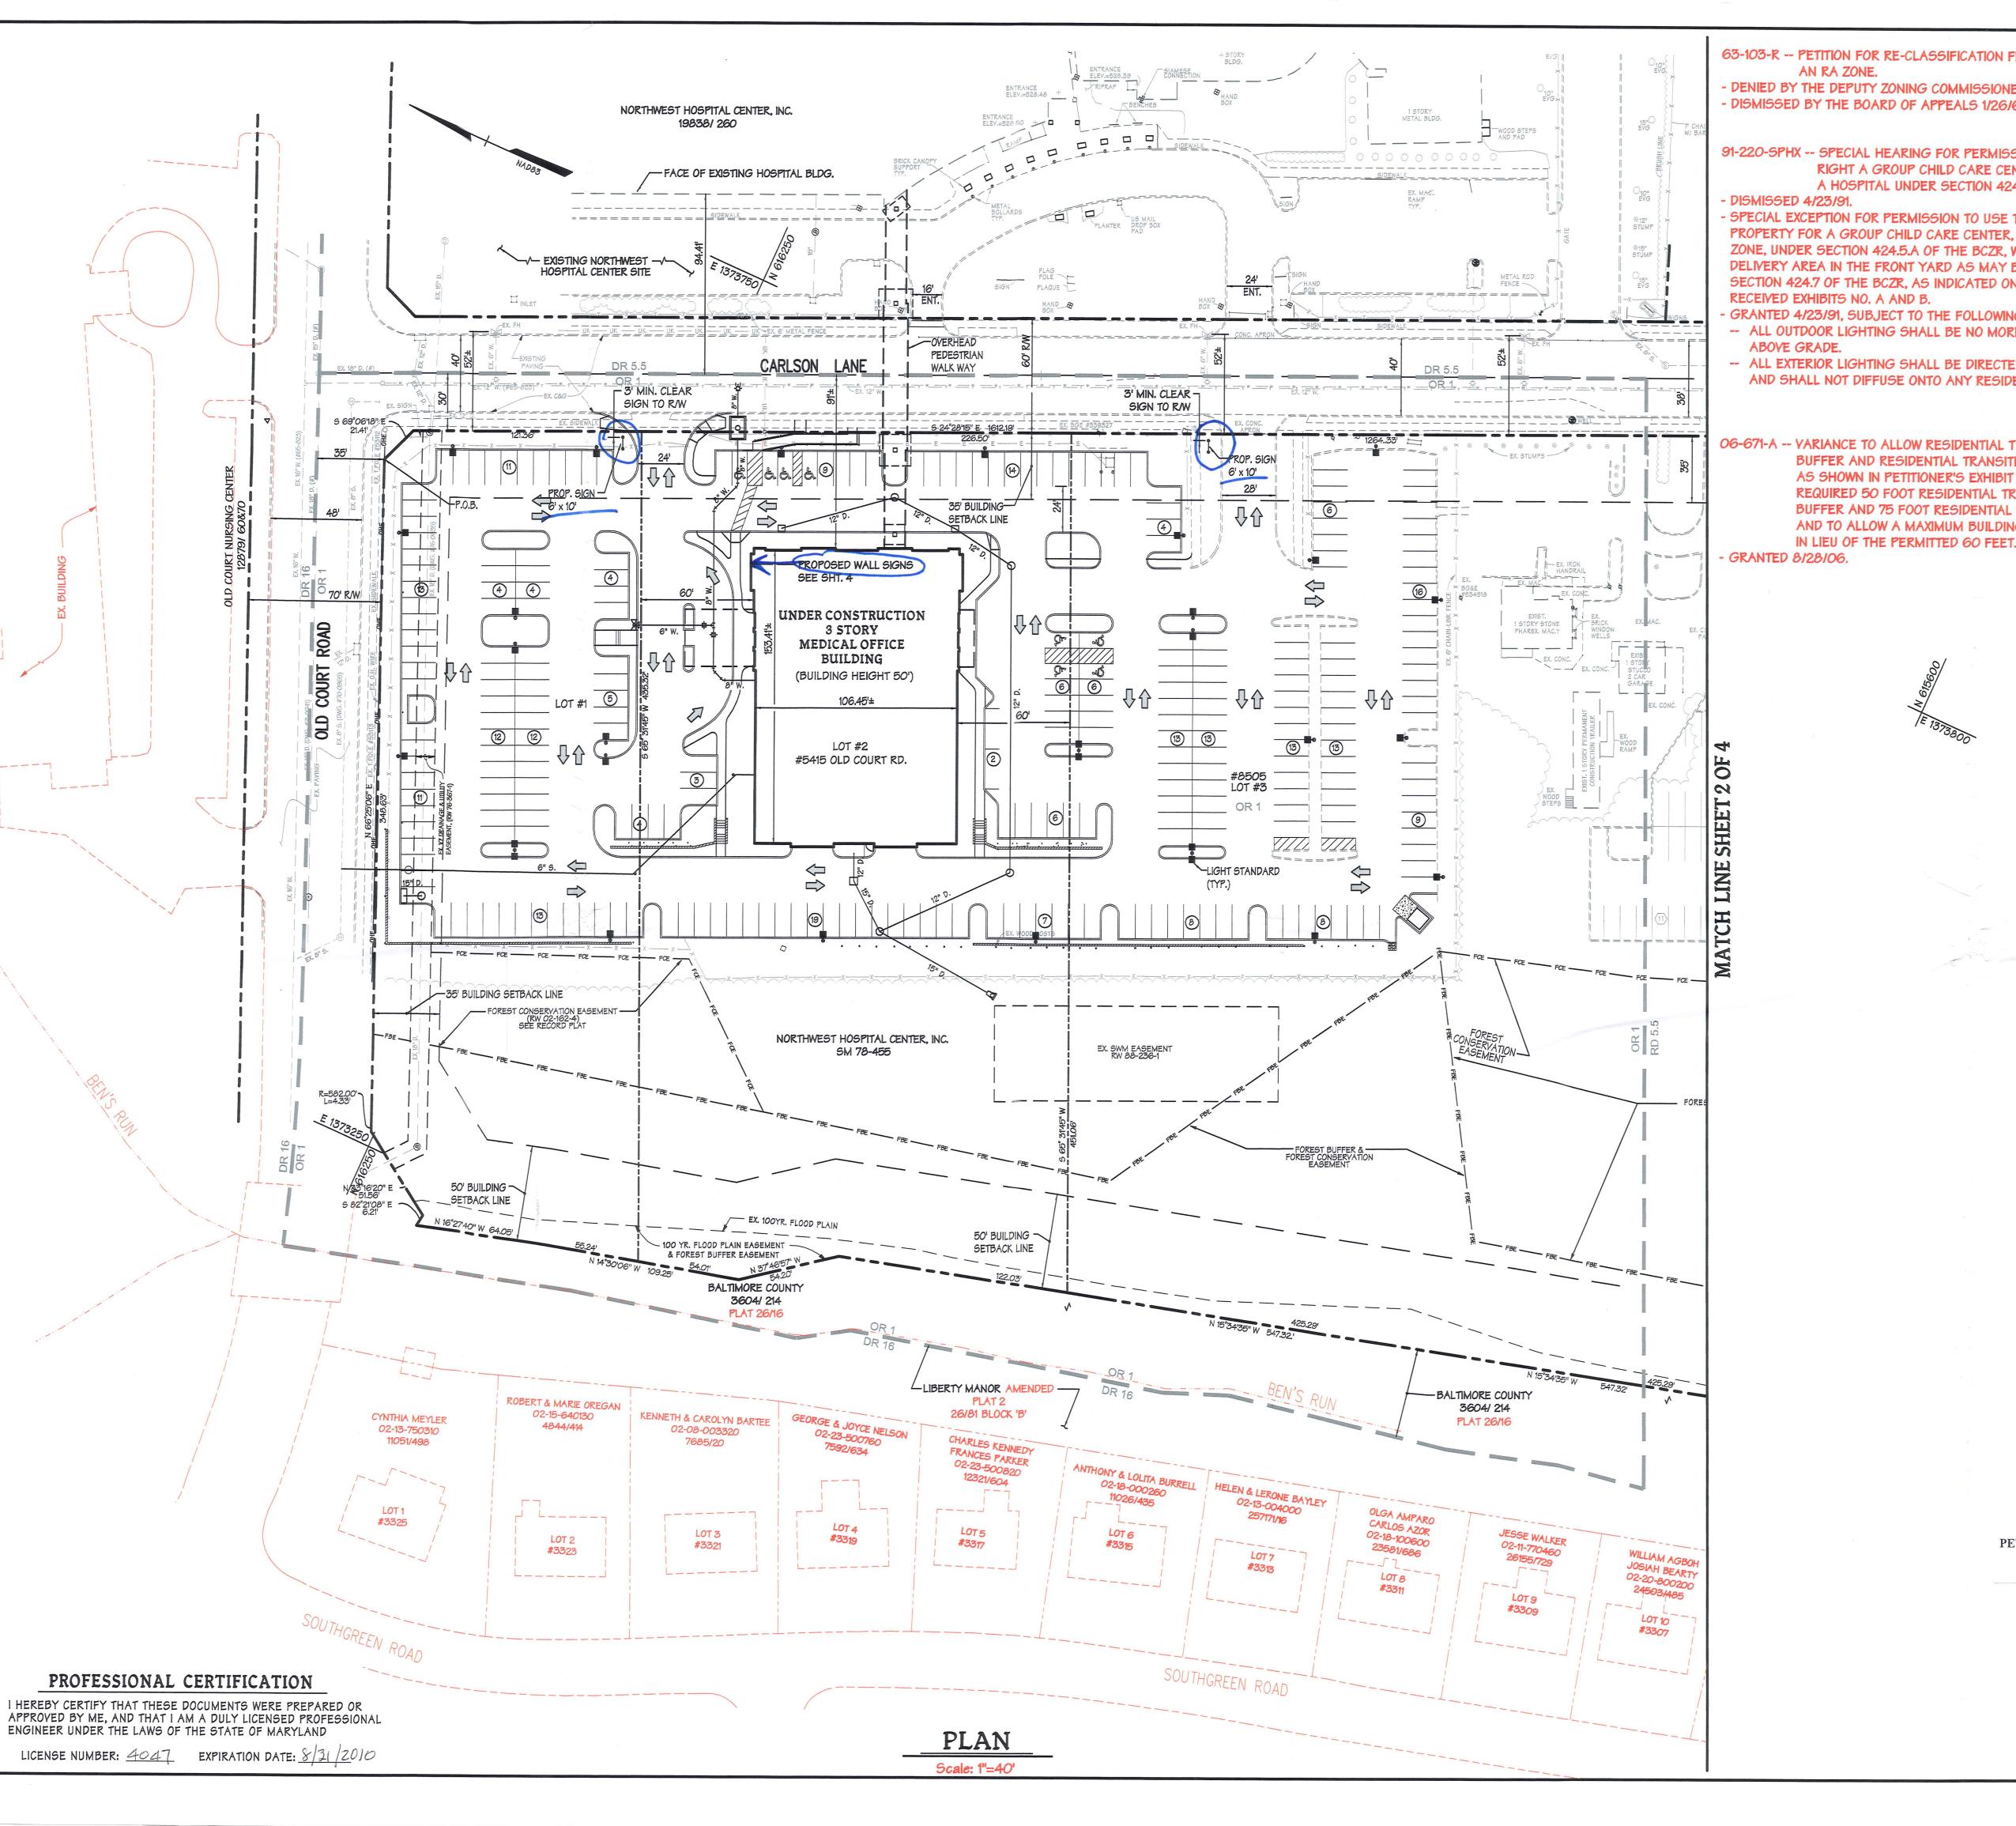

63-103-R -- PETITION FOR RE-CLASSIFICATION FROM AN R6 ZONE TO

DENIED BY THE DEPUTY ZONING COMMISSIONER 10/14/63. DISMISSED BY THE BOARD OF APPEALS 1/26/65


91-220-SPHX -- SPECIAL HEARING FOR PERMISSION TO USE AS OF RIGHT A GROUP CHILD CARE CENTER, CLASS B, WITHIN A HOSPITAL UNDER SECTION 424.2.C OF THE BCZR.

SPECIAL EXCEPTION FOR PERMISSION TO USE THE DESCRIBED PROPERTY FOR A GROUP CHILD CARE CENTER, CLASS B, IN A DR 5.5 ZONE, UNDER SECTION 424.5.A OF THE BCZR, WITH A DROP-OFF AND DELIVERY AREA IN THE FRONT YARD AS MAY BE PERMITTED UNDER SECTION 424.7 OF THE BCZR, AS INDICATED ON PETITIONER'S AFTER RECEIVED EXHIBITS NO. A AND B.

GRANTED 4/23/91, SUBJECT TO THE FOLLOWING CONDITIONS: -- ALL OUTDOOR LIGHTING SHALL BE NO MORE THAN 10 FT.

-- ALL EXTERIOR LIGHTING SHALL BE DIRECTED DOWNWARD AND SHALL NOT DIFFUSE ONTO ANY RESIDENTIAL PROPERTY.

06-671-A -- VARIANCE TO ALLOW RESIDENTIAL TRANSITION AREA BUFFER AND RESIDENTIAL TRANSITION AREA SETBACKS IOWN IN PETITIONER'S EXHIBIT 1 IN LIEU OF THE REQUIRED 50 FOOT RESIDENTIAL TRANSITION AREA BUFFER AND 75 FOOT RESIDENTIAL TRANSITION AREA, AND TO ALLOW A MAXIMUM BUILDING HEIGHT OF 63 FEET

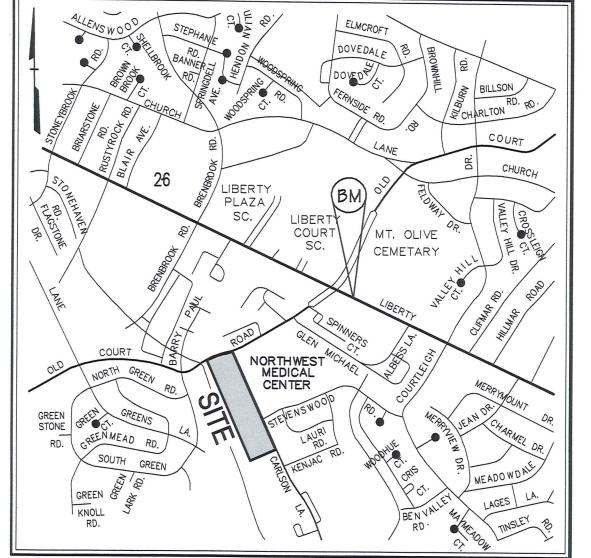

VICINITY MAP

Scale: 1"=2000'

GENERAL NOTES

1. OWNER/DEVELOPER: NORTHWEST HOSPITAL CENTER, INC. 5401 OLD COURT ROAD RANDALLSTOWN, MD 21133

2. SITE ADDRESS: 5415 OLD COURT ROAD RANDALLSTOWN, MD 21133

3. ACREAGE OF LOTS: LOT 1: 1.34 AC± LOT 2: 2.29 AC± LOT 3: 12.47 AC± ZONING: OR-1, DR-5.5 ZONING MAP: #077B3

4. TAX ACCOUNT NOS: LOT 1: 25-00-005425 - DEED REF. 19865/19, 24 LOT 2: 25-00-005426 - DEED REF. 19859/20, 25 LOT 3: 25-00-005427 - DEED REF.

5. THE PLAN FOR THIS BUILDING WAS APPROVED BY THE DRC (#072808 I). THE 6th REFINED CRG PLAN FOR NORTHWEST HOSPITAL CENTER WAS SIGNED 11-6-08

6. THE PROPERTY IS NOT WITHIN ANY MORATORIUM AREAS AS IDENTIFIED ON THE CURRENT BALTIMORE COUNTY BASIC SERVICES MAPS.

7. THE PROPERTY IS NOT WITHIN A HISTORIC DISTRICT.

8. SUB SEWER SHED: 64 WATERSHED: 31 CENSUS TRACK: 4023.02

9. PARKING REQUIREMENTS:
49,368 SF MOB • 4.5 PS/ 1000 SF = 223 PS REQ.
INCLUDING 6 ACCESSIBLE (2 VAN)
(11,000 SF GARAGE UNDER MOB)
PARKING SHOWN:
263 SURFACE PARKING SPACES INCLUDING 8
ACCESSIBLE (6 VAN)

10. PROPOSED FAR: 49,368 SF 106,547 SF = 0.46 (0.50 MAX.)

11. SIGNS WILL COMPLY WITH SECTION 450 OF THE BALTIMORE COUNTY ZONING REGULATIONS OR A VARIANCE WILL BE APPLIED FOR.

12. THE SITE/USE IS NOT SUBJECT TO RESIDENTIAL TRANSITION AREA (RTA) REQUIREMENTS.

13. THE BUILDING IS NOT WITHIN A 100-YEAR FLOODPLAIN OR CBCA.

14. BUILDING PERMIT - B700820 (#5415).

15. NO PREVIOUS COMMERCIAL PERMIT.

Date

Revision Description

Northwest Medical Center at Carlson Lane

Medical Office Building

2nd Election District 4th Councilmatic District Baltimore County, Maryland 21133



CONSULTING ENGINEERS - PLANNERS 10710 Gilroy Road, Hunt Valley, MD 21031 Phone: 443.589.2400 Fax: 443.589.2401 www.centuryeng.com

Plan To Accompany Variance Hearing

Project No. 24286.51 M.C.A. Date: March 5, 2010 _ OF _ **4** Checked By:

Maryland Coordinate System (MCS)

This plan is sealed and certified

approved 6th Amended CRG Plan.

as being in accordance with the

PETITIONER'S EXHIBIT