# BALTIMORE COUNTY, MARYLAND

Board of Appeals of Baltimore County Interoffice Correspondence

DATE:

November 3, 2014

TO:

David Duvall

Zoning Review Office

Permits, Approvals & Inspections

FROM:

Tammy McDiarmid, Legal Secretary

Board of Appeals

SUBJECT:

CLOSED APPEAL CASE FILES/CASES DISMISSED

The following cases have been closed as of the above date and are being returned to your office for storage.

Case No:	Case Name:	_ 1
08-456-X	Prigel Family Creamery	
12-091-X	Rainbow Hall, LLC (2 Folders)	
13-132-XA	9400 Liberty Limited Partnership	·

2/4/14

IN RE: PETITION FOR SPECIAL EXCEPTION (9043 Liberty Road)

2<sup>nd</sup> Election District 4<sup>th</sup> Councilmanic District 9400 Liberty Limited Partnership Legal Owner Two Farms, Inc. Contract Purchaser/Lessee Petitioners

- \* BEFORE THE
- \* OFFICE OF
- \* ADMINISTRATIVE HEARINGS
- \* FOR BALTIMORE COUNTY
- \* Case No. 2013-0132-XA

# ORDER AND OPINION

# (ON REMAND FROM BOARD OF APPEALS)

By Order dated April 30, 2013, petitions for special exception and variance were granted in the above case, allowing Petitioners to construct and operate a fuel station on an individual site, and a convenience store having a sales area larger than 1,500 sq. ft., carry-out restaurant and roll-over car wash as uses in combination. Thereafter, an appeal to the Board of Appeals of Baltimore County (CBA) was filed by several members of the community (Protestants), and the CBA remanded the case to this Office for consideration of an amended zoning petition, which was marked and accepted as Petitioners' Ex. No. 19. The amended petition has eliminated the car wash as an element of the requested special exception, and the petition for variance (pertaining to the car wash) has also been withdrawn. The Petitioners have also filed an amended site plan which shows that a car wash facility is no longer proposed at the subject property. Petitioners' Ex. No. 20.

David H. Karceski, Esquire, appeared at the hearing and explained the amended petition, and J. Carroll Holzer, Esquire, on behalf of the Protestants (See Protestants' Ex. No. 4), indicated that there was no opposition to the amended petition. Mr. Holzer explained that the primary ORDER RECEIVED FOR FILING

Date 2/4/14

By Aln

concern of his clients was the proposed car wash, and now that it has been eliminated, the Protestants no longer oppose the project.

THEREFORE, IT IS ORDERED by the Administrative Law Judge for Baltimore County, this 4th day of February, 2014, that the Petition for Special Exception to allow a fuel station on an individual site, and a convenience store having a sales area larger than 1,500 sq. ft. and a carry-out restaurant as uses in combination, be and is hereby GRANTED.

The relief granted herein shall be subject to and conditioned upon the following:

- 1. Petitioners may apply for appropriate permits and be granted same upon receipt of this Order; however, Petitioners are hereby made aware that proceeding at this time is at their own risk until such time as the 30-day appellate process from this Order has expired. If, for whatever reason, this Order is reversed, Petitioners would be required to return, and be responsible for returning, said property to its original condition.
- 2. The Special Exception must be utilized within five (5) years of the date of this Order.

Any appeal of this decision must be made within thirty (30) days of the date of this Order.

JOHN E. BEVERUNGEN Administrative Law Judge for Baltimore County

JEB/sln

ORDER RECEIVED FOR FILING

Date\_\_\_\_

By=

THORE COLLEGE

KEVIN KAMENETZ County Executive LAWRENCE M. STAHL
Managing Administrative Law Judge
JOHN E. BEVERUNGEN
Administrative Law Judge

February 4, 2014

David H. Karceski, Esquire 210 W. Pennsylvania Avenue Suite 500 Towson, Maryland 21204

RE: REMAND- Petitions for Special Exception and Variance

Case No.: 2013-0132-XA Property: 9043 Liberty Road

Dear Mr. Karceski:

Enclosed please find a copy of the decision rendered in the above-captioned matter.

In the event any party finds the decision rendered is unfavorable, any party may file an appeal to the County Board of Appeals within thirty (30) days of the date of this Order. For further information on filing an appeal, please contact the Office of Administrative Hearings at 410-887-3868.

Sincere

JOHN E. BEVERUNGEN Administrative Law Judge for Baltimore County

JEB:sln Enclosure

c: J. Carroll Holzer, Esquire, 508 Fairmont Avenue, Towson, Maryland 21204

10/22/13

IN THE MATTER OF

9400 LIBERTY LIMITED PARTNERSHIP - Legal Owner

Two Farms, Inc - Contract Purchaser/Lessee

9043 Liberty Road

2<sup>nd</sup> Election District, 4<sup>th</sup> Councilmanic District

RE: Petition for Special Exception and Variance

BEFORE THE

**BOARD OF APPEALS** 

OF

**BALTIMORE COUNTY** 

Case No. 13-132-XA

# ORDER OF REMAND

This case comes to the Board on appeal of the request by Petitioner, 9400 Liberty Limited Partnership (the "Petitioner") in which a special exception was granted by the Administrative Law Judge pursuant to Baltimore County Zoning Regulations ("B.C.Z.R.") §§405.2.B.1, 405.4.E.1, 405.4E.2 and 405.4E.10 to allow a fuel station on an individual site and a convenience store having a sales area larger than 1,500 sq. ft, a carry-out restaurant and a roll-over car wash as uses in combination and variance relief was granted from BCZR §§419.4.B.1 and 405.4.A.3.c(2) to allow a car wash tunnel entrance to face an adjacent residentially zoned property and to allow 10 stacking spaces in lieu of the required 20 stacking spaces. The Protestants, Darrell Blain, Sr., Terri Davis, Kim Grooms, James Stukes, Gawith DeSilva, Greetha DeSilva, Lamont Mitchell, Teara DeLord, Gail Elliott, Jorge Rodriguez, Jaswinder Chana, Demitu Dingeta, Derick Vanterpool, Champion Cutz, and James Powell (the "Protestants"), were represented by J. Carroll Holzer, Esquire. This Board convened for public hearing on the scheduled date of October 8, 2013. David Karceski, Esquire, appeared on behalf of the Petitioner and J. Carroll Holzer, Esquire, appeared on behalf of the Protestants. At that time, and for reasons as stated on the record, the Petitioner, through counsel, moved for the matter to be remanded to the Office of Administrative Hearings for

### In the matter of 9400 Liberty Limited Partnership/Case No: 13-132-XA

consideration of an amendment to the Petition for Special Exception and Variance. The Protestants, through counsel, agreed that the case should be remanded for further consideration.

Upon consideration of the agreement of the Parties to remand the case, it is this <u>22</u>nd day of <u>October</u>, 2013, by the Board of Appeals of Baltimore County

ORDERED that said request for remand be and is hereby GRANTED; and it is further

**ORDERED** that the above captioned case is **REMANDED** to the Office of Administrative Hearings for consideration of the amendment.

BOARD OF APPEALS
OF BALTIMORE COUNTY

Wendy A Zerwitz, Panel Chairman

Wendell H. Grier

Maureen E. Murphy



# Board of Appeals of Baltimore County

# JEFFERSON BUILDING SECOND FLOOR, SUITE 203 105 WEST CHESAPEAKE AVENUE TOWSON, MARYLAND, 21204 410-887-3180 FAX: 410-887-3182

October 22, 2013

David Karceski, Esquire Venable, LLP 210 W. Pennsylvania Ave, Ste 500 Towson, MD 21204 J. Carroll Holzer, Esquire 508 Fairmount Avenue Towson, MD 21286

RE: In the Matter of: 9400 Liberty Limited Partnership – Legal Owners/Petitioners
Two Farms, Inc. – Contract Purchaser/Lessee
Case No.: 13-132-XA

Dear Counsel:

Enclosed please find a copy of the Order of Remand issued this date by the Board of Appeals of Baltimore County in the above subject matter.

The Board of Appeals case file is hereby being returned to the Office of Administrative Hearings pursuant to the Order.

Should you have any questions, please do not hesitate to contact me.

Very truly yours,

Krysundra "Sunny" Cannington
Acting Administrator

Sunny Cannington

Enclosure Duplicate Original Cover Letter

c: See attached Distribution List

Counsel for Legal Owner/Petitioner c:

Legal Owner/Petitioner

Contract Purchaser/Lessee

Counsel for Appellants/Protestants

Appellants/Protestants

: J. Carroll Holzer, Esquire

: David H. Karceski, Esquire

: 9400 Liberty Limited Partnership

: Darrell Blain, Sr.

: Two Farms, Inc.

Terri Davis and Kim Grooms

Supplemental Protestants

: James Stukes

Gawith DeSilva

Greetha DeSilva

Lamont Mitchell

Teara DeLord

Gail Elliott

Jorge Rodriguez

Jaswinder K. Chana

Demitu Dingeta

Derick Vanterpool

Champion Cutz

James Powell

Stanford Hess

Mark Keeley

Jeff Bainbridge

Neil Shad

Bill Monk

Jeff and Shirley Supik

Joss Yocum

Dominique Duane

Dorothea Rogers

Anthony and Jacki Towns

Rex Ford

Michael Shephard

Janice Hicks

Edele Cook

Michael Jacobs

R. Eastman

Kenneth Wehts

George Webster

Chris Williams

Kay Patterson

Charles Jackson Carla Scott

Kenneth Bronson

Jose Cruz

Mary Dunn

James and Janice Stoker

Ann Skinner

Sharon Shaw

Patricia Brundick

Robert Sullivan

Mildred Reese

Mr. and Mrs. David Yingling

Jolene Loveslee

Patricia Reynolds

Paul and Tanya Casey

Demetrius Lewis

Allan and Keishia Polston

Mario Lee

Kenneth Charles

Will Percival

Simon Davis

Gail McCorkle

Joshua Skim

Tom Messick

Sonya Pirtle

Office of People's Counsel

Lawrence M. Stahl, Managing Administrative Law Judge

John E. Beverungen, Administrative Law Judge

Arnold Jablon, Director/PAI

Andrea Van Arsdale, Director/Department of Planning

Nancy West, Assistant County Attorney

Michael Field, County Attorney, Office of Law

4/30/13

IN RE: PETITIONS FOR SPECIAL EXCEPTION AND VARIANCE

BEFORE THE

(9043 Liberty Road)

2<sup>nd</sup> Election District

4th Councilmanic District

9400 Liberty Limited Partnership

Legal Owner

Two Farms, Inc.

Contract Purchaser/Leesee

Petitioner

OFFICE OF

ADMINISTRATIVE HEARINGS

FOR BALTIMORE COUNTY

Case No. 2013-0132-XA

# ORDER AND OPINION

This matter comes before the Office of Administrative Hearings (OAH) as Petitions for Special Exception and Variance filed for property located at 9043 Liberty Road. The Petitions were filed by David H. Karceski, Esq., on behalf of 9400 Liberty Limited Partnership, the legal owners of the subject property. The Special Exception Petition seeks relief per Baltimore County Zoning Regulations (B.C.Z.R.) Sections 405.2.B.1, 405.4.E.1, 405.4.E.2 and 405.4.E.10 to allow a fuel station on an individual site and a convenience store having a sales area larger than 1,500 sq. ft., carry-out restaurant and a roll-over car wash as uses in combination. Petitioner is also requesting Variance relief from §§ 419.4.B.1 and 405.4.A.3.c(2): (1) to allow a car wash tunnel entrance to face an adjacent residentially zoned property; and (2) to allow 10 stacking spaces in lieu of the required 20 stacking spaces. Petitioner submitted at the hearing an amended site plan which reflects that the variance relief with respect to the "stacking spaces" is no longer required. The subject property and requested relief are more fully described on the site plan and amended site plan which were marked and accepted into evidence as Petitioner's Exhibits 1 & 11, respectively.

Appearing at the hearing in support of the Petitions were Mark Keeley, Jeff Bainbridge,
Neil Shade and Bill Monk. David H. Karceski, Esquire, and Justin Williams, Esquire, attended
and represented the Petitioners. Several members of the community appeared in opposition to the
ORDER RECEIVED FOR FILING

Date 413011

Petitions (represented by J. Carroll Holzer, Esquire), and their names are included within the case file. The file reveals that the Petition was properly advertised and the site was properly posted as required by the B.C.Z.R.

The Zoning Advisory Committee (ZAC) comments were received and are made part of the record of this case. The Bureau of Development Plans Review (DPR) noted a landscape plan would need to be approved prior to permit issuance, and the Department of Planning identified certain concerns with the proposed signage and landscaping.

Testimony and evidence offered at the hearing revealed that the subject property is 1.109 acres (Lot 1) and 1.305 acres (Lot 2) and is zoned BR-AS. The Petitioner proposes to construct and operate at the location a Royal Farm Store with gas dispensers, convenience store and car wash. To do so, the Petitioner requires Special Exception and Variance relief.

### SPECIAL EXCEPTION

As noted above, Petitioner seeks Special Exception relief to allow a fuel station on an individual site and a convenience store having a sales area larger than 1,500 sq. ft., carry-out restaurant and a roll-over car wash as uses in combination per Baltimore County Zoning Regulations (B.C.Z.R.) sections 405.2.B.1, 405.4.E.1, 405.4.E.2 and 405.4.E.10. Under Maryland law, a Special Exception use enjoys a presumption that it is in the interest of the general welfare, and therefore, valid. Schultz v. Pritts, 291 Md. 1 (1981). The Schultz standard was revisited in People's Counsel v. Loyola College, 406 Md. 54 (2008), where the court emphasized that a Special Exception is properly denied only when there are facts and circumstances showing that the adverse impacts of the use at the particular location in question would be above and beyond those inherently associated with the Special Exception use.

Date A 30 13

In this case, although several neighboring residents through counsel indicated they were opposed to the project, the protestants did not produce testimony or evidence sufficient to overcome the Special Exception presumption. As such, the petition for Special Exception will be granted.

### **VARIANCE**

Under Cromwell and its progeny, to obtain variance relief requires a showing that:

(1) The property is unique; and

(2) If variance relief is denied, Petitioner will experience a practical difficulty or hardship.

Trinity Assembly of God v. People's Counsel, 407 Md. 53, 80 (2008).

Petitioner has met this test. William Monk, who was accepted as an expert in land planning and the B.C.Z.R., testified the property is unique because the site "narrows" at the top and the topography dictates that the Storm Water Management facility be positioned at the front of the site adjoining Liberty Road. Thus, I believe the site is unique for zoning purposes.

If the B.C.Z.R. were strictly enforced, the Petitioner would suffer a practical difficulty and/or hardship, given it would be unable to construct the proposed improvements. Finally, I find that the variance can be granted in harmony with the spirit and intent of the B.C.Z.R., and in such manner as to grant relief without injury to the public health, safety, and general welfare. This is demonstrated by the absence of County opposition.

Pursuant to the advertisement, posting of the property, and public hearing on these petitions, and after considering the testimony and evidence offered, I find that Petitioner's Special Exception and Variance requests should be granted.

Date By

THEREFORE, IT IS ORDERED by the Administrative Law Judge for Baltimore County, this <u>30th</u> day of April, 2013, that Petitioner's request for Special Exception relief under sections 405.2.B.1, 405.4.E.1, 405.4.E.2 and 405.4.E.10 of the Baltimore County Zoning Regulations ("B.C.Z.R."), to allow a fuel station on an individual site and a convenience store having a sales area larger than 1,500 sq. ft., carry-out restaurant and a roll-over car wash as uses in combination, be and is hereby GRANTED; and

IT IS FURTHER ORDERED that Petitioner's request for Variance relief from Section 419.4.B.1 of the B.C.Z.R., to allow a car wash tunnel entrance to face an adjacent residentially zoned property, be and is hereby GRANTED.

The relief granted herein shall be subject to and conditioned upon the following:

- Petitioner may apply for appropriate permits and be granted same upon receipt of this Order; however, Petitioner is hereby made aware that proceeding at this time is at its own risk until such time as the 30-day appellate process from this Order has expired.
   If, for whatever reason, this Order is reversed, Petitioner would be required to return, and be responsible for returning, said property to its original condition.
- 2. The Special Exception must be utilized within 2 years of the date of this Order, unless this utilization period is extended by subsequent Order.
- 3. The car wash facility shall be restricted to the following hours of operation: 9:00 a.m. to 9:00 p.m. daily.
- 4. The entrance and exit doors for the car wash facility must remain closed during operation.
- 5. The car wash facility shall be lighted/illuminated only during the hours of operation noted above.

Date A 30 By

Any appeal of this decision must be made within thirty (30) days of the date of this Order.

JOHN E. BEVERUNGEN Administrative Law Judge for Baltimore County

JEB/sln

ORDER RECEIVED FOR FILING

Date.

By\_



KEVIN KAMENETZ
County Executive

LAWRENCE M. STAHL
Managing Administrative Law Judge
JOHN E. BEVERUNGEN
Administrative Law Judge

April 30, 2013

David H. Karceski, Esquire 210 W. Pennsylvania Avenue Suite 500 Towson, Maryland 21204

RE: Petitions for Special Exception and Variance

Case No.: 2013-0132-XA Property: 9043 Liberty Road

Dear Mr. Karceski:

Enclosed please find a copy of the decision rendered in the above-captioned matter.

In the event any party finds the decision rendered is unfavorable, any party may file an appeal to the County Board of Appeals within thirty (30) days of the date of this Order. For further information on filing an appeal, please contact the Office of Administrative Hearings at 410-887-3868.

Sincerely,

JOHN E. BEVERUNGEN Administrative Law Judge for Baltimore County

JEB:sln Enclosure

c: Stanford Hess, 6440 Baltimore National pike, Baltimore, Maryland 21228 Mark Keeley, 325 Gambrills Road, Gambrills, Maryland 21054 Jeff Bainbridge, 3611 Roland Avenue, Baltimore, Maryland 21211 Neil Shade, 606 Bosley Avenue, Towson, Maryland 21204 Bill Monk, 1220-C East Joppa Road, Towson, Maryland 21286 Jeff & Shirley Supik, 3525 Rolling Road, Rockdale, Maryland 21244 Joss Yocum, 1813 W. Union Street, Allentown, PA 18104 J. Carroll Holzer, Esquire, 508 Fairmont Avenue, Towson, Maryland 21204



21204

Zip Code

CASE NUMBER

410-494-6285

Telephone #

2013-0132-81

# PETITION FOR ZONING HEARING(S)

To be filed with the Department of Permits, Approvals and Inspections

To the Office of Administrative Law of Baltimore County for the property located at:

Address 9043 Liberty Road which is presently zoned BR-AS

Deed References: 15224-220 10 Digit Tax Account # 2 2 0 0 0 2 3 9 0 0 0

Property Owner(s) Printed Name(s) 9400 Liberty Limited Partnership

(SELECT THE HEARING(S) BY MARKING X AT THE APPROPRIATE SELECTION AND PRINT OR TYPE THE PETITION REQUEST)

The undersigned legal owner(s) of the property situate in Baltimore County and which is described in the description and plan attached hereto and made a part hereof, hereby petition for:

a Special Hearing under Section 500.7 of the Zoning Regulations of Baltimore County, to determine whether
or not the Zoning Commissioner should approve

 A Special Exception under the Zoning Regulations of Baltimore County to use the herein described property for SEE ATTACHMENT A

3. X a Variance from Section(s)

SEE ATTACHMENT B

of the zoning regulations of Baltimore County, to the zoning law of Baltimore County, for the following reasons: (Indicate below your hardship or practical difficulty or indicate below "TO BE PRESENTED AT HEARING". If you need additional space, you may add an attachment to this petition)

Property is to be posted and advertised as prescribed by the zoning regulations.

I, or we, agree to pay expenses of above petition(s), advertising, posting, etc. and further agree to and are to be bounded by the zoning regulations

TO BE DETERMINED AT HEARING

Contract Purchaser/Les	see:		Legal Owners (Petitioners):  9400 Liberty Limited Partnership				
Two Farms, Inc.							
Name- Type or Print John Ko	emp, President		Name #1 – Type or Prir	Name #2 -	- Type or Print		
Signature			Signature #1	Signature :	# :2		
3611 Roland Avenue,	Baltimore,	MD	6440 Baltimore N	ational Pike, Baltime	ore, MD		
Mailing Address	City	State	Meiling Address	City	State		
21211 / 410-889-020	00 / jsbainbri	dge@royalfarm	ns.com 21228 /	,			
Zip Code Telephone				elephone # E	mail Address		
Attorney for Petitioner:			Representative to	be contacted:			
David H. Karceski, Esqu	uire		David H. Karcesk	i, Esquire			
Name- Type of Print			Name - Typy of Print				
Signature Verlable LLP	C: 500 - T		Signature Venable L				
210 W. Perinsylvania Ave.	, Ste. 500 Tows	on MD	210 W. Pennsylvar	nia Ave., Ste. 500	Towson MD		

Zip Code

Date

Do Not Schedule Dates

410-494-6285

Telephone #

dhkarceski@venable.com

Email Address

dhkarceski@venable.com 21204

Filling Date 1 2 6, 12

Enail Address

# ATTACHMENT A PETITION FOR SPECIAL EXCEPTION 9043 LIBERTY ROAD

Special Exception to allow a fuel service station on an individual site and a convenience store having a sales area larger than 1,500 square feet, carry-out restaurant and rell over ear wash as uses in combination, pursuant to BCZR Sections 405.2.B.1, 405.4.E.1, 405.4.E.2, and 405.4.E.10.

2/3/14

PHK

# ATTACHMENT B PETITION FOR VARAINCE 9043 LIBERTY ROAD

-Variance from BCZR Section 419.4.B.1 to allow a car wash turned citizance to face an adjacent residentially zoned property.

Variance from BCZR Section 405.4.A.3.c(2) to allow 10 stacking spaces in lieu of the required 20 stacking spaces.



# PETITION FOR ZONING HEARING(S)

To be filed with the Department of Permits, Approvals and Inspections To the Office of Administrative Law of Baltimore County for the property located at:

Address 9043 Liberty Road which is presently zoned BR-AS 10 Digit Tax Account # 22000239000 Deed References: 15224-220 Property Owner(s) Printed Name(s) 9400 Liberty Limited Partnership (SELECT THE HEARING(S) BY MARKING  $\underline{X}$  AT THE APPROPRIATE SELECTION AND PRINT OR TYPE THE PETITION REQUEST) The undersigned legal owner(s) of the property situate in Baltimore County and which is described in the description and plan attached hereto and made a part hereof, hereby petition for: a Special Hearing under Section 500.7 of the Zoning Regulations of Baltimore County, to determine whether or not the Zoning Commissioner should approve 2. X a Special Exception under the Zoning Regulations of Baltimore County to use the herein described property for SEE ATTACHMENT A 3. X a Variance from Section(s) SEE ATTACHMENT B of the zoning regulations of Baltimore County, to the zoning law of Baltimore County, for the following reasons: (Indicate below your hardship or practical difficulty or indicate below "TO BE PRESENTED AT HEARING". If you need additional space, you may add an attachment to this petition) TO BE DETERMINED AT HEARING Property is to be posted and advertised as prescribed by the zoning regulations. I, or we, agree to pay expenses of above petition(s), advertising, posting, etc. and further agree to and are to be bounded by the zoning regulations and restrictions of Baltimore County adopted pursuant to the zoning law for Baltimore County.

Legal Owner(s) Affirmation: I / we do so solemnly declare and affirm, under the penalties of perjury, that I / We are the legal owner(s) of the property which is the subject of this / these Petition(s). Contract Purchaser/Lessee: Legal Owners (Petitioners): Two Farms, Inc. 9400 Liberty Limited Partnership Name #1 - Type or Print Name- Type or Print John Kemp, President Name #2 - Type or Print Signature # 2 Signature #1 3611 Roland Avenue, Baltimore. MD 6631 Baltimore National Pike, MD Mailing Address Mailing Address State 410-889-0200 21211 21228 / jsbainbridge@royalfarms.com Zip Code Telephone # **Email Address** Zip Code Telephone # Email Address Attorney for Petitioner: Representative to be contacted: David H. Karceski, Esquire David H. Karceski, Esquire Name - Type or Print Name- Type or Print Signature Venable LLP Signature Venable LLP 210 W. Pennsylvania Ave., Ste. 500 Towson 210 W. Pennsylvania Ave., Ste. 500 Towson MD Mailing Address Mailing Address State 21204 410-494-6285 dhkarceski@venable.com 21204 410-494-6285 dhkarceski@venable.com Email Address Zip Code Telephone # Telephone #

FOR FILINGREV. 10/4/11

Do Not Schedule Dates:

By

CASE NUMBER 2013-0132-44 Filling Date 12,6,12

# ATTACHMENT A PETITION FOR SPECIAL EXCEPTION 9043 LIBERTY ROAD

Special Exception to allow a fuel service station on an individual site and a convenience store having a sales area larger than 1,500 square feet, carry-out restaurant and roll-over car wash as uses in combination, pursuant to BCZR Sections 405.2.B.1, 405.4.E.1, 405.4.E.2, and 405.4.E.10.

6121890-v1

2013-0132-XA

# ATTACHMENT B PETITION FOR VARAINCE 9043 LIBERTY ROAD

Variance from BCZR Section 419.4.B.1 to allow a car wash tunnel entrance to face an adjacent residentially zoned property.

Variance from BCZR Section 405.4.A.3.c(2) to allow 10 stacking spaces in lieu of the required 20 stacking spaces.

6121890-v1

# MORRIS & RITCHIE ASSOCIATES, INC.

ARCHITECTS, ENGINEERS, PLANNERS, SURVEYORS, AND LANDSCAPE ARCHITECTS



# **Zoning Description**


**Beginning** at a point located at the intersection of Liberty Road (Maryland Route 26) and Offutt Road, South 12 degrees 57 minutes 55 seconds East, 71.97 feet to a point. **Thence** the following courses and distances, referred to the Maryland Coordinate System (NAD '83/91):

North 86 degrees 1 minute 2 seconds East, 16.78 feet to a point; South 57 degrees 11 minutes 25 seconds East, 214.05 feet to a point; South 32 degrees 48 minutes 35 seconds West, 15.00 feet to a point; South 57 degrees 11 minutes 25 seconds East, 3.87 feet to a point; South 30 degrees 38 minutes 41 seconds West, 364.79 feet to a point; North 64 degrees 4 minutes 45 seconds West, 289.82 feet to a point; North 36 degrees 14 minutes 6 seconds East, 274.05 feet to a point; an arc with a radius of 315.00 feet and length of 37.30 feet to a point; an arc with a radius of 919.44 feet and length of 75.50 feet to a point; North 48 degrees 20 minutes 29 seconds East, 20.73 feet to a point.

Containing an area of 105,133 square feet or 2.41 acres of land, more or less and being located in the Second Election District of Baltimore County Maryland.



2013-0132 -XA

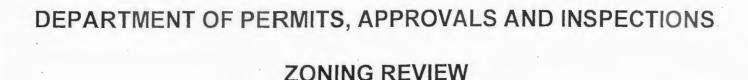

# ADVERTISING REQUIREMENTS AND PROCEDURES FOR ZONING HEARINGS

The <u>Baltimore County Zoning Regulations</u> (BCZR) require that notice be given to the general public/neighboring property owners relative to property which is the subject of an upcoming zoning hearing. <u>For those petitions which require a public hearing</u>, this notice is accomplished by posting a sign on the property (responsibility of the petitioner) and placement of a notice in a newspaper of general circulation in the County, both at least fifteen (15) days before the hearing.

Zoning Review will ensure that the legal requirements for advertising are satisfied. However, the petitioner is responsible for the costs associated with these requirements. The newspaper will bill the person listed below for the advertising. This advertising is due upon receipt and should be remitted directly to the newspaper.

OPINIONS MAY NOT BE ISSUED UNTIL ALL ADVERTISING COSTS ARE PAID.

For Newspaper Advertising:	2013-132-XA
Item Number or Case Number	001) 1101
Petitioner:	400 Liberty Limited Partnershi
Address or Location: 9043	The Liberty Road
PLEASE FORWARD ADVERTIS	ING BILL TO:
Name: Just	in Williams
Address: Vene	W. Penn. Ave 154, te 500
Telephone Number:	SON MD 2120+
(1	10) 494-6200

OFFICE	E OF BUI	DÜNTY, N DGET AN US CASH	D FINANC	CE	Sub Rev/	No. Date:	9(	)146 . (2	RE-0	PAID RECEIPT  PRINTINGS ACTING THE DRAW  10/2/11/2 12/06/2012 11/11/59 5
Fund	Dept	Unit	Sub Uni		THE RESERVE OF THE PARTY OF THE	Dept Obj	BS Acct	Amou	int Pi	EUT 2 628530 12/06/2012 DELM
001	806	000 F		6150	NG SEC		Carle No.		COPA	5 CS9 ZONING VERIFICATION  0. PMOT46
										forget Tot 1935-00
		學事務學	Service .	100						18:5,00 CK 1.00 CA
	<b>医院</b>		TEMES		进行是是所	ASSESSED OF THE PARTY OF THE PA				Baltisore County, Maryland
	1						1			
	1					Total:	A	835-00	September 1	
Rec From:	9400	SLIBE	RTY L	MITE	S PART	NAGHI	D.			
1011.						- Crigin				<b>静</b> 事
For			-						THE TALL	
									Man eggs	
		14 日本					供學院能			
	a distribution									
										CASHIER'S
DISTRIBU		PINK - AG	ENCY	YELLOW -	CUSTOME	R	GOLD - AC	COUNTING		VALIDATION
	ONOTHER	PAGE TO THE PAGE T	· A CETTER BY	S HARD!			OOLD THE	,,,,,,,,,,,,,,,,,,,,,,,,,,,,,,,,,,,,,,,		
ton that is into	Les Vo.									

OFFIC	E OF BUI	DGET ANI	Sub Unit	F	Sub Rev/ Sub Obj	No. Date:	5-6	94638 8-13 Amount	FAID RECEIPTS  PRESENT ACTUAL TIME BROWN STRUCTURE STEEL ASSESSED STRUCTURE STEEL ASSESSED STRUCTURE STEEL ASSESSED STRUCTURE STRUCTURE ASSESSED OF A STRUCTURE STRUCT
Rec From: For:	UTION CASHIER	PINK - AG	9400	YELLOW -	CUSTOME	Total:	GOLD - AC	COUNTING	CASHIER'S VALIDATION

#### NOTICE OF ZONING HEARING

The Administrative Law Judges of Baltimore County, by authority of the Zoning Act and Regulations of Baltimore County will hold a public hearing in Towson, Maryland on the property identified herein as follows:

Case: # 2013-0132-XA

9043 Liberty Road S/e corner of the intersection of Liberty Road and Offutt Road

4th Election District - 2nd Councilmanic District Legal Owner(s): 9400 Liberty Limited Partnership Contract Purchaser: Two Farms, Inc.

Special Exception: to allow a fuel station on an individual site and a convenience store having a sales area larger than 1,500 sq. ft., carry-out restaurant and a roll-over car wash as uses in combination. Variance: to allow a car wash tunnel entrance to face an adjacent residentially zoned property; to allow 10 stacking spaces in lieu of the required 20 stacking

Hearing: Thursday, February 28, 2013 at 1:30 p.m. in Room 205, Jefferson Bullding, 105 West Chesapeake Avenue, Towson 21204.

ARNOLD JABLON, DIRECTOR OF PERMITS, APPROVALS AND INSPECTIONS FOR BALTIMORE COUNTY NOTES: (1) Hearings are Handicapped Accessible; for special accommodations Please Contact the Administrative Hearings Office at (410) 887-3868.

(2) For information concerning the File and/or Hearing, Contact the Zonling Review Office at (410) 887-3391.

2/008 Feb. 7



501 N. Calvert Street, Baltimore, MD 21278

February 7, 2013

THIS IS TO CERTIFY, that the annexed advertisement was published in the following newspaper published in Baltimore County, Maryland, ONE TIME, said publication

appea	ring on February 7, 2015.
X	The Jeffersonian
	Arbutus Times
	Catonsville Times
	Towson Times
	Owings Mills Times
	NE Booster/Reporter
	North County News
	PATUXENT PUBLISHING COMPANY

By: Susan Wilkinson

Susan Wilkinson

# **CERTIFICATE OF POSTING**

		2013-0132-XA
	RE: Case No.:	
	Petitioner/Developer:	
		Two Farm, Inc
	Date of Hearing/Closing	February 28, 201
alkin or Court Downston		
altimore County Department of ermits, Approvals and Inspections county Office Building, Room 111 11 West Chesapeake Avenue cowson, Maryland 21204		
ttn: Kristen Lewis:		
adies and Gentlemen:		
043 Liberty Rd	((L. 1))	
he sign(s) were posted on	February 8, 2013	
	(Month, Day, Year)	
	Sincerely,	
	fille	February 8, 2013
ZONING NOTICE	(Signature of Sign Poster)	(Date)
A PUBLIC HEARING WILL BE HELD BY	SSG Robert	Black
IN TOWSON, MD	(Print Nar	ne)
DATE AND TIME: THUMBER, Feb. 29, 2013 A 139 p.m. REQUEST: Special Exception to allow a heal station on an individual site and a commence store having a sale.	1508 Leslie	Road
combination. Verlance to allow a car wash funnel entrance to face an adjacent residentiality zoned property, to allow 10 stacking residentiality zoned	(Address	s)
ISOLING 20 SINCHING SERVICE OF THE PROPERTY OF	Dundalk, Maryla	and 21222
	(City, State, Zi	p Code)
	(410) 282-7	940
	(Telephone N	ımber)



# Coard of Appeals of Baltimore County

JEFFERSON BUILDING SECOND FLOOR, SUITE 203 105 WEST CHESAPEAKE AVENUE TOWSON, MARYLAND, 21204 410-887-3180 FAX: 410-887-3182

July 24, 2013

# **NOTICE OF REASSIGNMENT**

CASE #: 13-132-XA

IN THE MATTER OF: 9400 Liberty Limited Partnership - LO

**Two Farms, Inc. – CP/Lessee** 9043 Liberty Road/2<sup>nd</sup> E; 4<sup>th</sup> C

Re:

Petition for Special Exception to allow a fuel service station on an individual site and a convenience store having a sales area larger than 1,500 sq ft, carryout restaurant and roll-over car wash as uses in combination; and

Petition for Variance to allow a car wash tunnel entrance to face an adjacent residentially zoned property and to allow 10 stacking spaces in lieu of the

required 20 stacking spaces.

4/30/13

Opinion and Order of the Administrative Law Judge wherein the requested relief was GRANTED with restrictions.

This matter was to be heard on Thursday, July 11, 2013 and has been postponed. The matter has been re-assigned to the following dates and time:

ASSIGNED FOR: TUESDAY, OCTOBER 8, 2013, AT 10:00 A.M and

WEDNESDAY, OCTOBER 9, 2013 AT 10:00 A.M. (if necessary)

LOCATION:

Hearing Room #2, Second Floor, Suite 206

Jefferson Building, 105 W. Chesapeake Avenue, Towson

**NOTICE**: This appeal is an evidentiary hearing; therefore, parties should consider the advisability of retaining an attorney.

Please refer to the Board's Rules of Practice & Procedure, Appendix B, Baltimore County Code.

**IMPORTANT**: No postponements will be granted without sufficient reasons; said requests must be in writing and in compliance with Rule 2(b) of the Board's Rules. No postponements will be granted within 15 days of scheduled hearing date unless in full compliance with Rule 2(c).

If you have a disability requiring special accommodations, please contact this office at least one week prior to hearing date.

Krysundra "Sunny" Cannington Acting Administrator

### Page 2

#### Distribution List

Counsel for Legal Owner/Petitioner c:

Legal Owner/Petitioner

Contract Purchaser/Lessee

: Two Farms, Inc.

: David H. Karceski, Esquire

: 9400 Liberty Limited Partnership

Counsel for Appellants/Protestants

Appellants/Protestants

: J. Carroll Holzer, Esquire

: Darrell Blain, Sr.

Terri Davis and Kim Grooms

Supplemental Protestants

: James Stukes

Gawith DeSilva

Greetha DeSilva

Lamont Mitchell

Teara DeLord

Gail Elliott

Jorge Rodriguez

Jaswinder K. Chana

Demitu Dingeta

Derick Vanterpool

Champion Cutz James Powell

Stanford Hess

Mark Keeley

Jeff Bainbridge

Neil Shad

Bill Monk

Jeff and Shirley Supik

Joss Yocum

Dominique Duane

Dorothea Rogers

Anthony and Jacki Towns

Rex Ford

Michael Shephard

Janice Hicks

Michael Jacobs

Edele Cook

R. Eastman

Kenneth Wehts

George Webster

Chris Williams

**Kay Patterson** 

Charles Jackson

Carla Scott

Kenneth Bronson

Jose Cruz

Mary Dunn

James and Janice Stoker

Ann Skinner

Sharon Shaw

Patricia Brundick

Robert Sullivan

Mildred Reese

Mr. and Mrs. David Yingling

Jolene Loveslee

Patricia Reynolds

Paul and Tanya Casey

**Demetrius Lewis** 

Allan and Keishia Polston

Mario Lee

Kenneth Charles

Will Percival

Gail McCorkle

Joshua Skim

Tom Messick

Sonya Pirtle

Office of People's Counsel

Lawrence M. Stahl, Managing Administrative Law Judge

John E. Beverungen, Administrative Law Judge

Arnold Jablon, Director/PAI

Andrea Van Arsdale, Director/Department of Planning

Nancy West, Assistant County Attorney

Michael Field, County Attorney, Office of Law

Simon Davis



# Soard of Appeals of Baltimore County

JEFFERSON BUILDING SECOND FLOOR, SUITE 203 105 WEST CHESAPEAKE AVENUE TOWSON, MARYLAND, 21204 410-887-3180 FAX: 410-887-3182

June 5, 2013

# **NOTICE OF ASSIGNMENT**

CASE #: 13-132-XA

IN THE MATTER OF: 9400 Liberty Limited Partnership – LO Two Farms, Inc. – CP/Lessee

9043 Liberty Road/2<sup>nd</sup> E; 4<sup>th</sup> C

Re:

Petition for Special Exception to allow a fuel service station on an individual site and a convenience store having a sales area larger than 1,500 sq ft, carryout restaurant and roll-over car wash as uses in combination; and Petition for Variance to allow a car wash tunnel entrance to face an adjacent residentially zoned property and to allow 10 stacking spaces in lieu of the required 20 stacking spaces.

4/30/13

Opinion and Order of the Administrative Law Judge wherein the requested relief was GRANTED with restrictions.

ASSIGNED FOR: THURSDAY, JULY 11, 2013, AT 10:00 A.M.

LOCATION:

Hearing Room #2, Second Floor, Suite 206

Jefferson Building, 105 W. Chesapeake Avenue, Towson

**NOTICE**: This appeal is an evidentiary hearing; therefore, parties should consider the advisability of retaining an attorney.

Please refer to the Board's Rules of Practice & Procedure, Appendix B, Baltimore County Code.

**IMPORTANT**: No postponements will be granted without sufficient reasons; said requests must be in writing and in compliance with Rule 2(b) of the Board's Rules. No postponements will be granted within 15 days of scheduled hearing date unless in full compliance with Rule 2(c).

If you have a disability requiring special accommodations, please contact this office at least one week prior to hearing date.

Theresa R. Shelton, Administrator

# Page 2

## Distribution List

c: Counsel for Legal Owner/Petitioner

Counsel for Appellants/Protestants

Legal Owner/Petitioner

Contract Purchaser/Lessee

Appellants/Protestants

: J. Carroll Holzer, Esquire

: David H. Karceski, Esquire

: 9400 Liberty Limited Partnership

: Darrell Blain, Sr.

: Two Farms, Inc.

Terri Davis and Kim Grooms

Supplemental Protestants

: James Stukes
Gawith DeSilva
Greetha DeSilva
Lamont Mitchell
Teara DeLord
Gail Elliott
Jorge Rodriguez
Jaswinder K. Chana
Demitu Dingeta
Derick Vanterpool

Champion Cutz James Powell

Stanford Hess

Mark Keeley Jeff Bainbridge Neil Shad

Bill Monk

Jeff and Shirley Supik

Joss Yocum Dominique Duane Dorothea Rogers

Anthony and Jacki Towns

Rex Ford

Michael Shephard Janice Hicks Michael Jacobs Edele Cook R. Eastman

Kenneth Wehts George Webster Chris Williams Kay Patterson Charles Jackson Carla Scott

Kenneth Bronson

Jose Cruz Mary Dunn

James and Janice Stoker

Ann Skinner Sharon Shaw Patricia Brundick Robert Sullivan Mildred Reese

Mr. and Mrs. David Yingling

Jolene Loveslee Patricia Reynolds Paul and Tanya Casey Demetrius Lewis

Allan and Keishia Polston

Mario Lee Kenneth Charles Will Percival Simon Davis Gail McCorkle Joshua Skim Tom Messick Sonya Pirtle

Office of People's Counsel
Lawrence M. Stahl, Managing Administrative Law Judge
John E. Beverungen, Administrative Law Judge
Arnold Jablon, Director/PAI
Andrea Van Arsdale, Director/Department of Planning
Nancy West, Assistant County Attorney
Michael Field, County Attorney, Office of Law

TO: PATUXENT PUBLISHING COMPANY

Thursday, February 7, 2013 Issue - Jeffersonian

Please forward billing to:

Justin Williams Venable, LLP

210 W. Pennsylvania Avenue, Ste. 500

Towson, MD 21204

410-494-6200

# CORRECTED NOTICE OF ZONING HEARING

The Administrative Law Judge of Baltimore County, by authority of the Zoning Act and Regulations of Baltimore County, will hold a public hearing in Towson, Maryland on the property identified herein as follows:

**CASE NUMBER: 2013-0132-XA** 

9043 Liberty Road

S/e corner of the intersection of Liberty Road and Offutt Road

4<sup>th</sup> Election District – 2<sup>nd</sup> Councilmanic District Legal Owners: 9400 Liberty Limited Partnership

Contract Purchaser: Two Farms, Inc.

<u>Special Exception</u> to allow a fuel station on an individual site and a convenience store having a sales area larger than 1,500 sq. ft., carry-out restaurant and a roll-over car wash as uses in combination. <u>Variance</u> to allow a car wash tunnel entrance to face an adjacent residentially zoned property; to allow 10 stacking spaces in lieu of the required 20 stacking spaces.

Hearing: Thursday, February 28, 2013 at 1:30 p.m. in Room 205, Jefferson Building, 105 West Chesapeake Avenue, Towson 21204

Arnold Jablon

Director of Permits, Approvals and Inspections for Baltimore County

NOTES: (1) HEARINGS ARE HANDICAPPED ACCESSIBLE; FOR SPECIAL ACCOMODATIONS, PLEASE CONTACT THE ADMINISTRATIVE HEARINGS OFFICE AT 410-887-3868.

(2) FOR INFORMATION CONCERNING THE FILE AND/OR HEARING, CONTACT THE ZONING REVIEW OFFICE AT 410-887-3391.



KEVIN KAMENETZ County Executive

January 15, 2013

ARNOLD JABLON
Deputy Administrative Officer
Director, Department of Permits,
Approvals & Inspections

# **NEW NOTICE OF ZONING HEARING**

The Administrative Law Judges of Baltimore County, by authority of the Zoning Act and Regulations of Baltimore County, will hold a public hearing in Towson, Maryland on the property identified herein as follows:

CASE NUMBER: 2013-0132-XA

9043 Liberty Road

S/e corner of the intersection of Liberty Road and Offutt Road

4th Election District - 2nd Councilmanic District

Legal Owners: 9400 Liberty Limited Partnership

Contract Purchaser: Two Farms, Inc.

<u>Special Exception</u> to allow a fuel station on an individual site and a convenience store having a sales area larger than 1,500 sq. ft., carry-out restaurant and a roll-over car wash as uses in combination. <u>Variance</u> to allow a car wash tunnel entrance to face an adjacent residentially zoned property; to allow 10 stacking spaces in lieu of the required 20 stacking spaces.

Hearing: Thursday, February 28, 2013 at 1:30 p.m. in Room 205, Jefferson Building,

105 West Chesapeake Avenue, Towson 21204

Arnold Jablen

Director

AJ:kl

C: David Karceski, 210 W. Pennsylvania Avenue, Ste. 500, Towson 21204 Two Farms, Inc. 3611 Roland Avenue, Baltimore 21211 9400 Liberty Ltd. Partnership, 6440 Baltimore National Pike, Baltimore 21228

NOTES: (1) THE PETITIONER MUST HAVE THE ZONING NOTICE SIGN POSTED BY AN APPROVED POSTER ON THE PROPERTY BY FRIDAY, FEBRUARY 8, 2013.

(2) HEARINGS ARE HANDICAPPED ACCESSIBLE; FOR SPECIAL ACCOMMODATIONS PLEASE CALL THE ADMINISTRATIVE HEARINGS OFFICE AT 410-887-3868.

(3) FOR INFORMATION CONCERNING THE FILE AND/OR HEARING, CONTACT THE ZONING REVIEW OFFICE AT 410-887-3391.

TO: PATUXENT PUBLISHING COMPANY

Tuesday, January 22, 2013 Issue - Jeffersonian

Please forward billing to:

Justin Williams Venable, LLP 210 W. Pennsylvania Avenue, Ste. 500 Towson, MD 21204 410-494-6200

# **NOTICE OF ZONING HEARING**

The Administrative Law Judge of Baltimore County, by authority of the Zoning Act and Regulations of Baltimore County, will hold a public hearing in Towson, Maryland on the property identified herein as follows:

**CASE NUMBER: 2013-0132-XA** 

9043 Liberty Road

S/e corner of the intersection of Liberty Road and Offutt Road

4<sup>th</sup> Election District – 2<sup>nd</sup> Councilmanic District Legal Owners: 9400 Liberty Limited Partnership

Contract Purchaser: Two Farms, Inc.

<u>Special Exception</u> to allow a fuel station on an individual site and a convenience store having a sales area larger than 1,500 sq. ft., carry-out restaurant and a roll-over car wash as uses in combination. <u>Variance</u> to allow a car wash tunnel entrance to face an adjacent residentially zoned property; to allow 10 stacking spaces in lieu of the required 20 stacking spaces.

Hearing: Monday, February 11, 2013 at 1:30 p.m. in Room 205, Jefferson Building, 105 West Chesapeake Avenue, Towson 21204

Arnold Jablon

Director of Permits, Approvals and Inspections for Baltimore County

NOTES: (1) HEARINGS ARE HANDICAPPED ACCESSIBLE; FOR SPECIAL ACCOMODATIONS, PLEASE CONTACT THE ADMINISTRATIVE HEARINGS OFFICE AT 410-887-3868.

(2) FOR INFORMATION CONCERNING THE FILE AND/OR HEARING, CONTACT THE ZONING REVIEW OFFICE AT 410-887-3391.



KEVIN KAMENETZ County Executive

January 4, 2013

ARNOLD JABLON
Deputy Administrative Officer
Director, Department of Permits,
Approvals & Inspections

# NOTICE OF ZONING HEARING

The Administrative Law Judges of Baltimore County, by authority of the Zoning Act and Regulations of Baltimore County, will hold a public hearing in Towson, Maryland on the property identified herein as follows:

**CASE NUMBER: 2013-0132-XA** 

9043 Liberty Road

S/e corner of the intersection of Liberty Road and Offutt Road

4<sup>th</sup> Election District – 2<sup>nd</sup> Councilmanic District

Legal Owners: 9400 Liberty Limited Partnership

Contract Purchaser: Two Farms, Inc.

<u>Special Exception</u> to allow a fuel station on an individual site and a convenience store having a sales area larger than 1,500 sq. ft., carry-out restaurant and a roll-over car wash as uses in combination. <u>Variance</u> to allow a car wash tunnel entrance to face an adjacent residentially zoned property; to allow 10 stacking spaces in lieu of the required 20 stacking spaces.

Hearing: Monday, February 11, 2013 at 1:30 p.m. in Room 205, Jefferson Building, 105 West Chesapeake Avenue, Towson 21204

Arnold Jabien

AJ:kl

C: David Karceski, 210 W. Pennsylvania Avenue, Ste. 500, Towson 21204 Two Farms, Inc. 3611 Roland Avenue, Baltimore 21211 9400 Liberty Ltd. Partnership, 6440 Baltimore National Pike, Baltimore 21228

NOTES: (1) THE PETITIONER MUST HAVE THE ZONING NOTICE SIGN POSTED BY AN APPROVED POSTER ON THE PROPERTY BY TUESDAY, JANUARY 22, 2013.

(2) HEARINGS ARE HANDICAPPED ACCESSIBLE; FOR SPECIAL ACCOMMODATIONS PLEASE CALL THE ADMINISTRATIVE HEARINGS OFFICE AT 410-887-3868.

(3) FOR INFORMATION CONCERNING THE FILE AND/OR HEARING, CONTACT THE ZONING REVIEW OFFICE AT 410-887-3391.



KEVIN KAMENETZ County Executive

ARNOLD JABLON
Deputy Administrative Officer
Director, Department of Permits,
Approvals & Inspections

February 20, 2013

9400 Liberty Limited Partnership 6440 Baltimore National Pike Baltimore MD 21228

RE: Case Number: 2013-0132 XA, Address: 9043 Liberty Road

To Whom It May Concern:

The above referenced petition was accepted for processing **ONLY** by the Bureau of Zoning Review, Department of Permits, Approvals, and Inspection (PAI) on December 6, 2012. This letter is not an approval, but only a **NOTIFICATION**.

The Zoning Advisory Committee (ZAC), which consists of representatives from several approval agencies, has reviewed the plans that were submitted with your petition. All comments submitted thus far from the members of the ZAC are attached. These comments are not intended to indicate the appropriateness of the zoning action requested, but to ensure that all parties (zoning commissioner, attorney, petitioner, etc.) are made aware of plans or problems with regard to the proposed improvements that may have a bearing on this case. All comments will be placed in the permanent case file.

If you need further information or have any questions, please do not hesitate to contact the commenting agency.

Very truly yours,

U. Carl Richal D

W. Carl Richards, Jr. Supervisor, Zoning Review

WCR: jaf

Enclosures

c: People's Counsel
David Karceski, Esquire, 210 W. Pennsylvania Avenue, Suite 500, Towson, MD 21204

#### BALTIMORE COUNTY, MARYLAND

#### INTER-OFFICE CORRESPONDENCE

TO:

Arnold Jablon

**DATE:** July 8, 2013

Deputy Administrative Officer and

Director of Permits, Approvals and Inspections

FROM:

Andrea Van Arsdale

Director, Department of Planning

SUBJECT:

9403 Liberty Road

INFORMATION: Amended

Item Number:

13-132

Petitioner:

Two Farms, Inc.

Zoning:

BR-AS

Requested Action:

Special Exception and Variance

#### SUMMARY OF RECOMMENDATIONS:

The Department of Planning has reviewed the petitioner's request and accompanying site plan. The petitioner seeks a special exception for a fuel service station and convenience store. The petitioner seeks variances to allow a car wash tunnel entrance to face an adjacent residential zone and allow 10 stacking spaces in lieu of the required 20.

The Department of Planning offers amended comments regarding this proposal due to the receipt of additional information and plans.

Regarding the Department of Planning's request for road improvements along Offutt Road, additional information was received from Baltimore County Developers Plans Review. The Offutt Road intersection was shifted toward this site because of a very large pole on the other side of Offutt Road. The pavement width at the intersection was narrowed to 44' from 64' at the intersection. It was agreed that there was no need for improvements to Offutt Road beyond the intersection.

The Department of Planning has also received a Schematic Landscape Plan that illustrates proposed landscaping that exceeds the minimum required landscaping per the Baltimore County Landscape Manual (60 planting units required; 80 planting units proposed). The plan shows a 6' tall privacy fence as well as evergreen and deciduous trees and shrubs along the residential properties. Additional landscaping is proposed along the public roads and shrub masses at the base of the proposed signs in lieu of the stone base. The proposed sign height of 25' meets the height requirements of the BCZR and is appropriate for the Liberty Road commercial corridor.

Sanhalls

Therefore, the Department of Planning has no objection to this request.

Division Chief:

AVA/LL

#### BALTIMORE COUNTY, MARYLAND

#### INTER-OFFICE CORRESPONDENCE

TO:

Arnold Jablon

DATE: December 24, 2012

Deputy Administrative Officer and

Director of Permits, Approvals and Inspections

FROM:

Andrea Van Arsdale

Director, Department of Planning

SUBJECT:

9403 Liberty Road

INFORMATION:

**Item Number:** 

13-132

Petitioner:

Two Farms, Inc.

Zoning:

**BR-AS** 

**Requested Action:** 

Special Exception and Variance

#### SUMMARY OF RECOMMENDATIONS:

The Department of Planning has reviewed the petitioner's request and accompanying site plan. The petitioner seeks a special exception for a fuel service station and convenience store. The petitioner seeks variances to allow a car wash tunnel entrance to face an adjacent residential zone and allow 10 stacking spaces in lieu of the required 20.

The Department of Planning offers the following comments:

- 1. Provide a landscape plan beyond the minimum required landscaping per the Baltimore County Landscape Manual. Landscaping shall be reviewed and approved by Jean Tansey, Baltimore County Landscape Architect. Aesthetic enhancing landscaping along Liberty Road, Offutt Road and Keck Avenue would be appropriate. The base landscaping should be year round species with seasonal supplemental landscaping throughout the year.
- 2. Provide curb, gutter and sidewalk along the Offutt Road frontage of the property (both sides of Offutt Road are currently zoned commercial).
- 3. The proposed pylon sign should incorporate stone material, similar to the canopy post base(s).
- 4. The proposed "goal post" pylon sign seems a bit large (in height) for this portion of Liberty Road. The petitioner shall consider lowering the sign or offer justification for the proposed height.

For further information concerning the matters stated here in, please contact Amy Mantay at 410-887-3480.

Prepared by:

RECEIVED

**Division Chief:** 

AVA/LL: CM

OFFICE OF ADMINISTRATIVE HEARINGS

Martin O'Malley, Governor Anthony G. Brown, Lt. Governor



Darrell B. Mobley, Acting Secretary Melinda B. Peters, Administrator

MARYLAND DEPARTMENT OF TRANSPORTATION

Date: 12-18-12

Ms. Kristen Lewis Baltimore County Department of Permits, Approvals and Inspections County Office Building, Room 109 Towson, Maryland 21204

RE: **Baltimore County** 

Item No. 2013-0132-XA
Special Exception Vorronce
9400 Liberty Limited Partnership
9043 Liberty Road
MAZE

Dear Ms. Lewis:

We have reviewed the site plan to accompany petition for variance on the subject of the above captioned, which was received on 12-11-12. A field inspection and internal review reveals that an entrance onto 426 consistent with current State Highway Administration guidelines is required. As a condition of approval for Variance, Case Number 2013-0132-24 the applicant must contact the State Highway Administration to obtain an entrance permit.

Should you have any questions regarding this matter feel free to contact Richard Zeller at 410-545-5598 or 1-800-876-4742 extension 5598. Also, you may E-mail him at (rzeller@sha.state.md.us). Thank you for your attention.

Access Management Division

SDF/raz.

\cc:

Mr. Michael Pasquariello, Utility Engineer, SHA

Mr. David Peake, District Engineer, SHA

A see attached better from SALA. These comments remain walt.

Martin O'Malley, Governor Anthony G. Brown, Lt. Governor



Darrell B. Mobley, Acting Secretary Melinda B. Peters, Administrator

#### MARYLAND DEPARTMENT OF TRANSPORTATION

September 28, 2012

Ms. Colleen M. Kelly
Development Manager
Development/Management/Permits
Inspections & Approvals
County Office Building-Room 123
111 West Chesapeake Avenue
Towson, MD 21204

RE: Baltimore County
MD 26 (south side)
at Offutt Road (southeast corner)
"Royal Farms Store #173"
DRC 100912A
Mile Post 5.22

Dear Ms. Kelly:

Thank you for the opportunity to review the plan for the proposed Royal Farms Store on MD 26. The State Highway Administration (SHA) offers the following:

- An access permit will be required for frontage and entrance improvements on MD 26 that must be obtained from the Access Management Division (AMD). SHA would like the opportunity to review a traffic impact analysis to determine the developmental impacts to the surrounding road network. We require six (6) copies of the study for our review.
- The following criteria and details will apply to the proposed entrance and frontage improvements on MD 26 and should be reflected on future plan submittals however additional improvements may be required after SHA has had opportunity to review the requested traffic impact study:
- 1. SHA's decision to allow the proposed 35' entrance design reflecting right/in, right/out, left in movements on MD 26 will be determined after the requested traffic analysis has been reviewed.
- 2. All proposed curb & gutter within SHA right-of-way must be 8" Type 'A' curb & gutter (MD 620.02).
- 3. All sidewalk along the property frontage on MD 26 must be upgraded to be 5' wide and have a crosslope that does not exceed 2%.
- 4. Sidewalk ramps must be constructed on the entrance radii and the radius at Offutt Road. The most current standard MD 655.11, 655.12, 655.13, whichever is appropriate must be utilized and that number standard noted on the plan. A copy of that standard should not be placed on the plan as it may not represent the most current standard which is the requirement.
- 5. A 60" pathway with no greater than a 2% crosslope must be maintained across the entrances between the sidewalk ramps and island cut-through. This note shall be place on the plan.

6. The SHA full depth paving section to be utilized for the entrance construction should be shaded or hatched on the plan from the edge of the travel lane to the right-of-way line and noted on the plans as follows:

2" Hot Mix Asphalt Superpave 12.5 mm for Surface - PG 64-22, Level 2 6" Hot Mix Asphalt Superpave 19.0 mm for Base - PG 64-22, Level 2 (two 3" lifts) 12" Base Course Using Graded Aggregate (two 6" lifts)

- A copy of the Access Management Division (AMD) plan submission checklist is attached
  for the design engineer's use in preparing the revised plans. We will defer any further
  comments regarding entrance and road improvements until SHA has had the opportunity
  to review the requested traffic impact analysis.
- The developer's design engineer must coordinate the development of this site with an SHA special project that is being constructed under contract BA433A21. The District 4 project engineer is Mr. Ed Bokman, he can be reached at 410-229-2323. A copy of the plan will be forwarded to his office with a copy of this letter.

If there are any questions, please contact Richard Zeller at 410-545-5598 or our toll free number in Maryland only, 1-800-876-4742 (extension 5598). You may also E-mail him (rzeller@sha.state.md.us).

Sincerely,

Steven D. Foster, Chief Access Management Division

Attachment:

cc: Mr. Dennis A. Kennedy / Baltimore County Development Management
111 W. Chesapeake Avenue, Towson, MD 21204

Ms. Darlene Kuluch / Baltimore County Development Management 111 W. Chesapeake Avenue, Towson, MD 21204

Morris & Ritchie Associates, Inc. / 1220-C East Joppa Road, Suite 505 Towson, MD 21286 w/attachment

Two Farms, Inc. / 3611 Roland Avenue, Baltimore, MD 21211

Mr. David Peake, District 4 - District Engineer

Mr. Michael Pasquariello, District 4 Utility Engineer w/plan

Mr. Donald Distance, District 4 Traffic w/plan

Mr. Ed Bokman, District 4 Special Projects w/plan

# BALTIMORE COUNTY, MARYLAND INTEROFFICE CORRESPONDENCE

TO:

Arnold Jablon, Director

DATE: December 17, 2012

Department of Permits, Approvals

And Inspections

FROM:

Dennis A. Kennedy, Supervisor

Bureau of Development Plans Review

SUBJECT:

Zoning Advisory Committee Meeting

For December 24, 2012 Item No. 2013-0132

The Bureau of Development Plans Review has reviewed the subject zoning item and we have the following comment.

A landscape plan must be received and approved prior to the issuance of any permits for this site.

DAK:CEN Cc: file

ZAC-ITEM NO 13-0132-12242012.doc

RE: PETITION FOR SPECIAL EXCEPTION
AND VARIANCE
9043 Liberty Road; S/E corner of
Liberty Road & Offutt Road
4<sup>th</sup> Election & 2<sup>nd</sup> Councilmanic Districts
Legal Owner(s): 9400 Liberty Limited Pship
Petitioner(s)

- BEFORE THE OFFICE
- OF ADMINSTRATIVE
- \* HEARINGS FOR
- \* BALTIMORE COUNTY
- \* 2013-132-XA

#### **ENTRY OF APPEARANCE**

Pursuant to Baltimore County Charter § 524.1, please enter the appearance of People's Counsel for Baltimore County as an interested party in the above-captioned matter. Notice should be sent of any hearing dates or other proceedings in this matter and the passage of any preliminary or final Order. All parties should copy People's Counsel on all correspondence sent and all documentation filed in the case.

RECEIVED

ULU 14 2012

Peter Max Zummerman

PETER MAX ZIMMERMAN
People's Counsel for Baltimore County

CAROLE S. DEMILIO

Deputy People's Counsel Jefferson Building, Room 204 105 West Chesapeake Avenue Towson, MD 21204

(410) 887-2188

#### CERTIFICATE OF SERVICE

I HEREBY CERTIFY that on this 14th day of December, 2012, a copy of the foregoing Entry of Appearance was mailed to David Karceski, Esquire, 210 W. Pennsylvania Avenue, Suite 500, Towson, Maryland 21204, Attorney for Petitioner(s).

Pater Max Zimmer man

PETER MAX ZIMMERMAN
People's Counsel for Baltimore County

IN RE: PETITIONS FOR SPECIAL EXCEPTION & VARIANCE (9043 Liberty Road)

2nd Election District

4th Council District
9400 Liberty Limited Partnership
Legal Owner: Two Farms, Inc.
Contract Purchaser/Leesee
Petitioner

\* BEFORE THE

\* BALTIMORE COUNTY OFFICE

\* OF ADMINISTRATIVE HEARINGS

\* Case No.: 2013-0132-XA

NOTICE OF APPEAL

Darrell Blain, Sr., 3503 Offutt Road; Ms. Terri Davis, 9012 Wilbur Ave.; Ms. Kim Grooms, 9010 Wilbur, all of Randallstown, MD 21133, as well as individuals on the attached lists, Appellants, by their attorney, *J. Carroll Holzer, Esquire*, feeling aggrieved by the Order and Opinion of the Administrative Law Judge in the above referenced matter, hereby file this appeal to the County Board of Appeals from the Administrative Law Judge's Opinion & Order dated April 30, 2013 (See attached Order and Opinion).

Filed concurrently with this Notice of Appeal is a check made payable to Baltimore

County to cover costs. Appellants were parties below and fully participated in the proceedings.

Respectfully submitted,

RECEIVED

MAY 28 2013

OFFICE OF ADMINISTRATIVE HEARINGS

J. CARROLL HOLZER, Esquire

*5*08 Fairmount Avenue Towson, Maryland 21286 410-825-6961

Attorney for Appellants

## CERTIFICATE OF SERVICE

I HEREBY CERTIFY on the 28 day of May, 2013 that a copy of the Notice of Appeal was mailed first class, postage prepaid, to: David H. Karceski, Esquire, 210 W. Pennsylvania Ave., Suite 500, Towson, MD 21204; and the County Board of Appeals, 105 West Chesapeake Avenue, Suite 203, Towson, MD 21204.

Carroll Holzer

Notices 2013 Liberty Road Car Wash CBA 5-24-13

Royal Farms Store #173 9043Liberty Road Randallstown, MD 21133

Petitioner

\* BEFORE THE

\* ADMINISTRATIVE LAW JUDGE

Case No.:

2013-0132-XA

### **OPPOSITION TO PROPOSED CAR WASH**

#### SUPPLEMENTAL PROTESTANTS

Mr. James Stukes 3808 Greerash Court Randallstown, Maryland 21133

Gawith DeSilva 9124 Liberty Road Randallstown, Maryland 21133

Greetha DeSilva 3502 Avery Hill Drive Randallstown, Maryland 21133

Mr. Lamont Mitchell 4 Trunk Lily Court Randallstown, Maryland 21133

Teara DeLord 9006 Allenswood Road Randallstown, Maryland 21133

Ms. Gail Elliott 9006 Allenwood Road Randallstown, Maryland 21133 Mr. Jorge Rodriguez 9132 Liberty Road Randallstown, Maryland 21133

Jaswinder K. Chana 3702 Cassen Road Randallstown, Maryland 21133

Demitu Dingeta 18 Coachman Court Randallstown, Maryland 21133

Derick Vanterpool 2809 Granite Road Woodstock, Maryland 21163

Champion Cutz 9033 Liberty Road Randallstown, Maryland 21133

Mr. James Powell 10 Coachman Court Randallstown, Maryland 21133 Respectfully submitted,

J. CARROLL HOLZER, Esquire

Holzer & Lee

508 Fairmount Avenue

Towson, Maryland 21286

410-825-6961

Attorney for Protestants'

Royal Farms Store #173 9043Liberty Road Randallstown, MD 21133

Petitioner

BEFORE THE

\* ADMINISTRATIVE LAW JUDGE

Case No.: 2013-0132-XA

## **OPPOSITION TO PROPOSED CAR WASH**

Mr. Dominique Duane 3445 Carriage Hill Circle Randallstown, MD 21133

Ms. Dorothea E. Rogers 8602 Woodbrook Court Randallstown, MD 21133

Mr. Anthony Towns 4018 Winlee Road Randallstown, MD 21133

Ms. Jacki Towns 4018 Winlee Road Randallstown, MD 21133

Mr. Rex Ford 3712 Tallgrass Court Randallstown, MD 21133

Mr. Michael A. Shephard 5 Robins Nest Court Randallstown, MD 21133

Ms. Janice C. Hicks 9747 Custice Road Randallstown, MD 21133 Mr. Michael Jacobs 4134 Daylily Drive Randallstown, MD 21133

Edele Cook 4800 Lyons Heart Drive Randallstown, MD 21133

R. Eastman 387 Byrd Bee Road Randallstown, MD 21133

Mr. Kenneth M. Wehts 9003 Orchard View Avenue Randallstown, MD 21133

Mr. George Webster 9003 Orchard View Avenue Randallstown, MD 21133

Mr. Chris Williams 4322 Huntshire Road Randallstown, MD 21133

Ms. Kay Patterson 4 Foxhound Court Randallstown, MD 21133 Mr. Charles Jackson 4321 Breens Cop Circle Randallstown, MD 21133

Ms. Carla Scott 4404 Deer Park Drive Owings Mills, Maryland 21117

Mr. Kenneth Bronson 9618 Mundoza Randallstown, MD 21133

Mr. Jose' Cruz 3413 Offutt Road Randallstown, MD 21133

Ms. Mary J. Dunn 3404 Offutt Road Randallstown, MD 21133

Mr. James Stoker 3501 Offutt Road Randallstown, MD 21133

Mr. Darrell Blaine Sr 3503 Offutt Rd. Randallstown, MD 21133

Mrs. Ann Skinner 3409 Carroll Ave. Randallstown, MD 21133

Mrs. Sharon Shaw 3725 Collier Rd. Randallstown, MD 21133 Ms. Patricia Brundick 3328 Offutt Road, #1 Randallstown, MD 21133

Mr. Robert Sullivan 3330 Offutt Road Randallstown, MD 21133

Ms. Mildred Reese 9011 Wilbur Avenue Randallstown, MD 21133

Ms. Kim Groomes 9010 Wilbur Avenue Randallstown, MD 21133

Mr. & Mrs. David Yingling 9007 Wilbur Avenue Randallstown, MD 21133

Ms. Jolene C. Loveslee 9008 Wilbur Avenue Randallstown, MD 21133

Mrs. Patricia Reynolds 3501 Offutt Rd. Randallstown, MD 21133

Mr./Mrs. Tanya and Paul Casey 9000 Wilbur Ave. Randallstown, MD 21133

Mr. Demetrius Lewis 3504 Bayer Ave. Randallstown, MD 21133

Mr./Mrs. Allan & Keishia Polston 9005 Wilbur Ave. Randallstown, MD 21133

Mr. Mario Lee 9003 Wilbur Ave Randallstown, MD 21133 Mr. Kenneth Charles 3503 Carroll Ave. Randallstown, MD 21133

Mr. Will Percival 3501 Carroll Ave. Randallstown, MD 21133

Mr. Simon Davis 3411 Offutt Road Randallstown, MD 21133

Mrs. Gail McCorkle 9001 Wilbur Ave. Randallstown, MD 21133 Mr. Joshua Skim 3409 Carroll Ave. Randallstown, MD 21133

Mr. Terri Davis 9012 Wilbur Ave. Randallstown, MD 21133

Mr. Tom Messick 3502 Carroll Ave. Randallstown, MD 21133

Mrs. Janice Stoker 3501 Offutt Rd. Randallstown, MD 21133

Mrs. Sonya Pirtle 3611 Chapman Road Randallstown, MD 21133

Respectfully submitted,

J. CARROLL HOLZER, Esquire

Holzer & Lee

508 Fairmount Avenue Towson, Maryland 21286

410-825-6961

Attorney for Protestants'



KEVIN KAMENETZ County Executive

LAWRENCE M. STAHL Managing Administrative Law Judge JOHN E. BEVERUNGEN Administrative Law Judge

May 30, 2013

David H. Karceski, Esquire 210 W. Pennsylvania Avenue Suite 500 Towson, Maryland 21204

BALTIMORE COUNTY **BOARD OF APPEALS** 

Re:

Petitions for Special Exception and Variance

Case Number: 2013-0132-XA Location: 9043 Liberty Road

Dear Mr. Karceski:

Please be advised that an appeal of the above-referenced case was filed in this Office on May 28, 2013. All materials relative to the case have been forwarded to the Baltimore County Board of Appeals ("Board").

If you are the person or party taking the appeal, you should notify other similarly interested parties or persons known to you of the appeal. If you are an attorney of record, it is your responsibility to notify your client.

If you have any questions concerning this matter, please do not hesitate to contact the Board at 410-887-3180.

LAWRENCE M. STAHL

Managing Administrative Law Judge

for Baltimore County

#### LMS:sln

c: Baltimore County Board of Appeals

Peter Max Zimmerman, People's Counsel for Baltimore County

Stanford Hess, 6440 Baltimore National pike, Baltimore, Maryland 21228

Mark Keeley, 325 Gambrills Road, Gambrills, Maryland 21054

Jeff Bainbridge, 3611 Roland Avenue, Baltimore, Maryland 21211

Bill Monk, 1220-C East Joppa Road, Towson, Maryland 21286 Jeff & Shirley Supik, 3525 Rolling Road, Rockdale, Maryland 21244 Joss Yocum, 1813 W. Union Street, Allentown, PA 18104 J. Carroll Holzer, Esquire, 508 Fairmont Avenue, Towson, Maryland 21204

#### APPEAL

#### Petition for Special Exception (9043 Liberty Road) 2<sup>nd</sup> Election District – 4<sup>th</sup> Councilmanic District Legal Owners: 9400 Liberty Limited Partnership

#### Case No. 2013-0132-XA

BALTIMORE COUNTY BOARD OF APPEALS

Petition for Va	ariance (December 6, 2012) & Special Excep	tion
✓Zoning Descri	ption of Property	
✓ Notice of Zon	ing Hearing (January 15, 2013)	
✓ Certificate of	Publication (The Jeffersonian – February 07, 2013)	
,		
Certificate of	Posting (February 08, 2013) by Robert Black	
✓ Entry of Appe	arance by People's Counsel (December 14, 2012)	į
Petitioner(s) S Citizen(s) Sign	ign-in Sheet – 1 sheet n-in Sheet – 1 sheet	
Zoning Advise	ory Committee Comments	
Petitioner(s) E		
$\sqrt{\frac{1}{2}}$	(1A-1F)- Site Plan	
<b>√</b> 2.	Monk CV	
3. 4. 5. 6. 7. 8.	(3A-3H) Color Photos	
<b>V</b> 4.	4A & 4B Renderings	
V 5.	"Zoning Exhibit"	
6.	CZMP Log	
<b>√</b> 7.	CZMP Map	
<b>√</b> 8.	Schematic Landscape plan	
V 9.	"Aerial Exhibit"	
√·10.	Air Blade dryer Decibel level exhibit	
√ <sub>11</sub> .	11A,11B&11E Revised site plan	
<b>√</b> 12.	Schematic Landscape plan	
√13.	Illumination Calculations	
√14.	Keeley CV	
√15.	2012 Basic Services Map	
√16.	Draft 2013-Basic Services Map	
√17. √18.	Shade CV Site Plan with sound levels	
Protestant(s) I		
<b>√</b> 1.	(1A-1F) Color Photos	
√2. √3.	List of Protestants 2-26-13	
<b>√</b> 3.	List of Protestants 4-21-13	
Miscellaneous	s (Not Marked as Exhibits) - Letters & E-mails	
√ Administrativ	e Law Judge Order (GRANTED - April 30, 2013)	
√ Notice of App	peal - May 28, 2013 from J. Carroll Holzer, Esquire	

#### APPEAL

# Petition for Special Exception (9043 Liberty Road) 2<sup>nd</sup> Election District – 4<sup>th</sup> Councilmanic District Legal Owners: 9400 Liberty Limited Partnership

Case No. 2013-0132-XA

Petition for Variance (December 6, 2012)

Zoning Description of Property

Notice of Zoning Hearing (January 15, 2013)

Certificate of Publication (The Jeffersonian - February 07, 2013)

Certificate of Posting (February 08, 2013) by Robert Black

Entry of Appearance by People's Counsel (December 14, 2012)

Petitioner(s) Sign-in Sheet – 1 sheet Citizen(s) Sign-in Sheet – 1 sheet

Zoning Advisory Committee Comments

#### Petitioner(s) Exhibits

- 1. (1A-1F)- Site Plan
- Monk CV
- 3. (3A-3H) Color Photos
- 4. 4A & 4B Renderings
- 5. "Zoning Exhibit"
- 6. CZMP Log
- 7. CZMP Map
- 8. Schematic Landscape plan
- 9. "Aerial Exhibit"
- 10. Air Blade dryer Decibel level exhibit
- 11. 11A,11B&11E Revised site plan
- 12. Schematic Landscape plan
- 13. Illumination Calculations
- 14. Keeley CV
- 15. 2012 Basic Services Map
- 16. Draft 2013-Basic Services Map
- 17. Shade CV
- 18. Site Plan with sound levels

#### Protestant(s) Exhibits -

- 1. (1A-1F) Color Photos
- 2. List of Protestants 2-26-13
- List of Protestants 4-21-13

Miscellaneous (Not Marked as Exhibits) - Letters & E-mails

Administrative Law Judge Order (GRANTED - April 30, 2013)

Notice of Appeal - May 28, 2013 from J. Carroll Holzer, Esquire



David H. Karceski

T 410.494.6285 F 410.821.0147 dhkarceski@venable.com

January 7, 2013

#### Hand-Delivered

Mr. Arnold Jablon, Director
Baltimore County Department of Permits,
Approvals and Inspections
County Office Building
111 West Chesapeake Avenue
Towson, Maryland 21204

Re: 9043 Liberty Road

Case No.: 2013-0132-XA

Dear Mr. Jablon:

Our client and petitioner in Case No. 2013-0132-XA, Two Farms, Inc., requests a postponement of the public hearing scheduled for Monday, February 11, 2013 at 1:30 p.m. The reason for the request is that one of the Petitioner's witnesses will be unable to testify on that date. Therefore, I am respectfully requesting that the Department of Permits, Approvals and Inspections postpone and reschedule the hearing.

I appreciate your consideration of this request.

Very truly yours,

David H. Karceski

DHK:cak

cc: Mr. Jeffrey S. Bainbridge



LAW OFFICES

THE 508 BUILDING

J. CARROLL HOLZER, PA

J. HOWARD HOLZER

1907-1989

Towson, MD 21286 (410) 825-6961 Fax: (410) 825-4923

508 FAIRMOUNT AVE.

THOMAS J. LEE

OF COUNSEL

E-MAIL: JCHOLZER@CAVTEL.NET

December 31, 2013 #8052

RE:

Royal Farms/Car Wash 9043 Liberty Road

#### Dear Protestants:

Please be advised that through negotiations between Royal Farms and myself, we have eliminated the car wash, which was the item which caused the most objection to the proposed Royal Farms store. I am enclosing a copy of a portion of a Site Plan which shows the Royal Farms convenient store and the area in which the proposed car wash was located. You will see that it is now grass and landscaped area on the south side of the site.

As the elimination of this car wash reduces the majority of objections that the Community had to this proposal, we will no longer be objecting to the development of this site at the re-hearing before the Administrative Law Judge Beverungen.

If you have any questions, please feel free to contact me.

Very truly yours

J. Carroll Holzer

JCH:mlg

**Enclosure** 

cc:

**Protestants** 

From:

"Karceski, David H." < DKarceski@Venable.com>

To:

Krysundra Cannington <a href="mailto:kcannington@baltimorecountymd.gov">kcannington@baltimorecountymd.gov</a>, J Carroll Holz...

Date:

7/15/2013 9:20 AM

Subject:

RE: 9400 Liberty Limited Partnership

Sunny

Both dates do not work for us. Are any dates available the last two weeks of August?

**Thanks** 

David Karceski, Esq. | Venable LLP t 410.494.6285 | f 410.821.0147 | m 443.956.7425 210 W. Pennsylvania Avenue, Suite 500, Towson, MD 21204

DKarceski@Venable.com | www.Venable.com

----Original Message----

From: Krysundra Cannington [mailto:kcannington@baltimorecountymd.gov]

Sent: Friday, July 12, 2013 9:53 AM
To: J Carroll Holzer; Karceski, David H.
Subject: Re: 9400 Liberty Limited Partnership

Carroll and David,

I apologize for the confusion. Sterling is right. I meant Wednesday the 14th, I typed the wrong date. (It was very early when I sent that message.)

Sunny

>>> J Carroll Holzer <jcholzer@cavtel.net> 7/12/2013 9:34 AM >>>

Sunny

The best date is August 8 because Mr. Holzer has a hearing in the City of Annapolis on August 13. As I mentioned yesterday August 14 works for Mr.

Holzer, but apparently not for the Board.

Thanks for keeping on top of this without Theresa as your side kick.

Sterling

On Fri, Jul 12, 2013 at 8:04 AM, Krysundra Cannington < kcannington@baltimorecountymd.gov> wrote:

- > Good morning,
- >
- > To follow up, the following dates are available on the Board's calendar.
- > Please advise which date works best for the rescheduling of the above
- > referenced matter.
- > Thursday, August 8, 2013 at 10 a.m.
- > Tuesday, August 13, 2013 at 10 a.m.
- >
- > Thank you.
- >
- > Sunny

> Krysundra "Sunny" Cannington

> Legal Secretary and Acting Administrator Board of Appeals of Baltimore

> County Jefferson Building, Suite 203

> 105 W. Chesapeake Avenue

> Towson, MD 21204

> (410) 887-3180

> Confidentiality Statement

This electronic mail transmission contabelonging to the sender which is legally

belonging to the sender which is legallyThe information is intended only for the

> entity named above. If you are not the

hereby notified that any disclosure, corof any action based on the contents of

> transmission is strictly prohibited. If yo

> electronic mail transmission in error, pl

8/20,21,22 Holzer OK No to 27/28

Very truly yours,

> >

J. Carroll Holzer

U.S. Treasury Circular 230 Notice: Any tax advice contained in this communication (including any attachments) was not intended or written to be used, and cannot be used, for the purpose of (a) avoiding penalties that may be imposed under the Internal Revenue

Code or by any other applicable tax authority recommending to another party any tax-relat disclosure on all outbound e-mails to assure professional practice, pursuant to which cert form and substance.

This electronic mail transmission may conta you believe you have received this message transmission and delete the message without -- (h) ---mating marketing or

Rick-OR--all dates 4-ok Sept From:

"Karceski, David H." < DKarceski@Venable.com>

To:

Krysundra Cannington < kcannington@baltimorecountymd.gov>

CC:

"jcholzer@cavtel.net" < jcholzer@cavtel.net>

Date:

7/17/2013 1:35 PM

Subject:

RE: 9400 Liberty Limited Partnership

Sunny:

September 18th and 25th work for Petitioner.

Thank you David

David Karceski, Esq. | Venable LLP t 410.494.6285 | f 410.821.0147 | m 443.956.7425 210 W. Pennsylvania Avenue, Suite 500, Towson, MD 21204

DKarceski@Venable.com | www.Venable.com

----Original Message----

From: Krysundra Cannington [mailto:kcannington@baltimorecountymd.gov]

Sent: Wednesday, July 17, 2013 10:29 AM

To: Karceski, David H. Cc. jcholzer@cavtel.net

Subject: RE: 9400 Liberty Limited Partnership

David,

No problem. I have 9/17/, 9/18, 9/25, and 9/26 currently open.

Please advise if we need to look into October.

Sunny

Krysundra "Sunny" Cannington

Legal Secretary and Acting Administrator Board of Appeals of Baltimore County Jefferson Building, Suite 203

105 W. Chesapeake Avenue Towson, MD 21204 (410) 887-3180

Confidentiality Statement

This electronic mail transmission contains confidential information belonging to the sender which is legally privileged and confidential. The information is intended only for the use of the individual or entity named above. If you are not the intended recipient, you are hereby notified that any disclosure, copying, distribution, or taking of any action based on the contents of this electronic mail transmission is strictly prohibited. If you have received this electronic mail transmission in error, please immediately notify the sender.

>>> "Karceski, David H." <DKarceski@Venable.com> 7/17/2013 10:23 AM >>> Sunny

My mistake, I meant to ask about available dates between September 19th and 30th.

Thank you David

David Karceski, Esq. | Venable LLP t 410.494.6285 | f 410.821.0147 | m 443.956.7425 210 W. Pennsylvania Avenue, Suite 500, Towson, MD 21204

DKarceski@Venable.com | www.Venable.com

U.S. Treasury Circular 230 Notice: Any tax advice contained in this communication (including any attachments) was not intended or written to be used, and cannot be used, for the purpose of (a) avoiding penalties that may be imposed under the Internal Revenue Code or by any other applicable tax authority; or (b) promoting, marketing or recommending to another party any tax-related matter addressed herein. We provide this disclosure on all outbound e-mails to assure compliance with new standards of professional practice, pursuant to which certain tax advice must satisfy requirements as to form and substance.

This electronic mail transmission may contain confidential or privileged information. If you believe you have received this message in error, please notify the sender by reply transmission and delete the message without copying or disclosing it.

U.S. Treasury Circular 230 Notice: Any tax advice contai (including any attachments) was not intended or written and cannot be used, for the purpose of (a) avoiding pena Revenue

Code or by any other applicable tax authority; or (b) pror recommending to another party any tax-related matter a disclosure on all outbound e-mails to assure compliance professional practice, pursuant to which certain tax adviform and substance.

This electronic mail transmission may contain confident you believe you have received this message in error, pl transmission and delete the message without copying o

\*\*\*\*\*\*\*\*\*\*\*

From:

Krysundra Cannington

To:

Karceski, David H. jcholzer@cavtel.net

Date:

7/17/2013 1:54 PM

Subject:

RE: 9400 Liberty Limited Partnership

David,

Sounds good. I'll wait to hear back from Carroll to be sure.

Sunny

>>> "Karceski, David H." <<u>DKarceski@Venable.com</u>> 7/17/2013 1:35 PM >>> Sunny:

September 18th and 25th work for Petitioner.

Thank you David

David Karceski, Esq. | Venable LLP t 410.494.6285 | f 410.821.0147 | m 443.956.7425 210 W. Pennsylvania Avenue, Suite 500, Towson, MD 21204

DKarceski@Venable.com | www.Venable.com

----Original Message-----

From: Krysundra Cannington [mailto:kcannington@baltimorecountymd.gov]

Sent: Wednesday, July 17, 2013 10:29 AM

To: Karceski, David H. Cc: <a href="mailto:jcholzer@cavtel.net">jcholzer@cavtel.net</a>

Subject: RE: 9400 Liberty Limited Partnership

David,

No problem. I have 9/17/, 9/18, 9/25, and 9/26 currently open.

Please advise if we need to look into October.

Sunny

Krysundra "Sunny" Cannington
Legal Secretary and Acting Administrator Board of Appeals of Baltimore County Jefferson Building, Suite
203
105 W. Chesapeake Avenue
Towson, MD 21204
(410) 887-3180

Confidentiality Statement

This electronic mail transmission contains confidential information belonging to the sender which is legally

privileged and confidential. The information is intended only for the use of the individual or entity named above. If you are not the intended recipient, you are hereby notified that any disclosure, copying, distribution, or taking of any action based on the contents of this electronic mail transmission is strictly prohibited. If you have received this electronic mail transmission in error, please immediately notify the sender.

>>> "Karceski, David H." <<u>DKarceski@Venable.com</u>> 7/17/2013 10:23 AM >>> Sunny

My mistake. I meant to ask about available dates between September 19th and 30th.

Thank you David

David Karceski, Esq. | Venable LLP t 410.494.6285 | f 410.821.0147 | m 443.956.7425 210 W. Pennsylvania Avenue, Suite 500, Towson, MD 21204

DKarceski@Venable.com | www.Venable.com

U.S. Treasury Circular 230 Notice: Any tax advice contained in this communication (including any attachments) was not intended or written to be used, and cannot be used, for the purpose of (a) avoiding penalties that may be imposed under the Internal Revenue Code or by any other applicable tax authority; or (b) promoting, marketing or recommending to another party any tax-related matter addressed herein. We provide this disclosure on all outbound e-mails to assure compliance with new standards of professional practice, pursuant to which certain tax advice must satisfy requirements as to form and substance.

\*\*\*\*\*\*\*\*\*\*\*\*\*\*\*\*\*\*

This electronic mail transmission may contain confidential or privileged information. If you believe you have received this message in error, please notify the sender by reply transmission and delete the message without copying or disclosing it.

U.S. Treasury Circular 230 Notice: Any tax advice contained in this communication (including any attachments) was not intended or written to be used, and cannot be used, for the purpose of (a) avoiding penalties that may be imposed under the Internal Revenue

Code or by any other applicable tax authority; or (b) promoting, marketing or recommending to another party any tax-related matter addressed herein. We provide this disclosure on all outbound e-mails to assure compliance with new standards of professional practice, pursuant to which certain tax advice must satisfy requirements as to form and substance.

\*

This electronic mail transmission may contain confidential or privileged information. If you believe you have received this message in error, please notify the sender by reply transmission and delete the message without copying or disclosing it.

From:

"Karceski, David H." < DKarceski@Venable.com>

To:

Krysundra Cannington <a href="mailto:kcannington@baltimorecountymd.gov">kcannington@baltimorecountymd.gov</a>

CC:

"jcholzer@cavtel.net" < jcholzer@cavtel.net>

Date:

7/23/2013 4:23 PM

Subject:

RE: 9400 Liberty Limited Partnership

Sunny:

October 8th and 9th work for Carroll as well. He informed me by a voicemail this morning.

Thanks, David

David Karceski, Esq. | Venable LLP t 410.494.6285 | f 410.821.0147 | m 443.956.7425 210 W. Pennsylvania Avenue, Suite 500, Towson, MD 21204

DKarceski@Venable.com | www.Venable.com

----Original Message----

From: Krysundra Cannington [mailto:kcannington@baltimorecountymd.gov]

Sent: Thursday, July 18, 2013 10:48 AM

To: Karceski, David H. Cc: jcholzer@cavtel.net

Subject: RE: 9400 Liberty Limited Partnership

David,

Pursuant to my conversation with Cindy, Carroll has indicated that he will not available on 9/18 or 9/25. He will be out of state at a convention.

Unless one of the earlier dates I provided has become available by your clients and witnesses, we are now looking into October.

The first available dates I have in October are 10/3, 10/8, 10/9, 10/10, 10/16, and 10/17.

Please advise if any of these dates work.

Thank you.

Sunny

Krysundra "Sunny" Cannington
Legal Secretary and Acting Administrator Board of Appeals of Baltimore County Jefferson Building, Suite
203
105 W. Chesapeake Avenue
Towson, MD 21204
(410) 887-3180

Confidentiality Statement

This electronic mail transmission contains confidential information belonging to the sender which is legally privileged and confidential. The information is intended only for the use of the individual or entity named above. If you are not the intended recipient, you are hereby notified that any disclosure, copying, distribution, or taking of any action based on the contents of this electronic mail transmission is strictly prohibited. If you have received this electronic mail transmission in error, please immediately notify the sender.

>>> "Karceski, David H." <DKarceski@Venable.com> 7/17/2013 1:35 PM >>> Sunny:

September 18th and 25th work for Petitioner.

Thank you David

David Karceski, Esq. | Venable LLP t 410.494.6285 | f 410.821.0147| m 443.956.7425 210 W. Pennsylvania Avenue, Suite 500, Towson, MD 21204

DKarceski@Venable.com | www.Venable.com

U.S. Treasury Circular 230 Notice: Any tax advice contained in this communication (including any attachments) was not intended or written to be used, and cannot be used, for the purpose of (a) avoiding penalties that may be imposed under the Internal Revenue

Code or by any other applicable tax authority; or (b) promoting, marketing or recommending to another party any tax-related matter addressed herein. We provide this disclosure on all outbound e-mails to assure compliance with new standards of professional practice, pursuant to which certain tax advice must satisfy requirements as to form and substance.

\*\*\*\*\*\*\*\*\*\*\*\*

This electronic mail transmission may contain confidential or privileged information. If you believe you have received this message in error, please notify the sender by reply transmission and delete the message without copying or disclosing it.

#### Debra Wiley - Re: Case No. 2013-0132-XA - Remand (Two Farms, Inc., 9400 Liberty Limited Partnership)

From:

J Carroll Holzer < jcholzer@cavtel.net>

To:

Debra Wiley <dwiley@baltimorecountymd.gov>

Date:

1/27/2014 10:29 AM

Subject: Re: Case No. 2013-0132-XA - Remand (Two Farms, Inc., 9400 Liberty Limited Partnership)

CC:

David Karceski <a href="mailto:dkarceski@yenable.com">dkarceski@yenable.com</a>, John Beverungen <a href="mailto:jbeverungen@bal...">jbeverungen@bal...</a>

Debbie

Thanks. Got it and will put on the calendar.

Sterling

On Mon, Jan 27, 2014 at 10:24 AM, Debra Wiley <a href="mailto:dwiley@baltimorecountymd.gov">dwiley@baltimorecountymd.gov</a> wrote:

Good Morning,

This is to confirm that the above case, which was remanded from the Board of Appeals, has been scheduled for a hearing on Monday, February 3, 2014 @ 11:00 AM in Room 205. It is my understanding that the property will not be re-posted.

Thank you.

Debbie Wiley

Legal Administrative Secretary Office of Administrative Hearings 105 West Chesapeake Avenue, Suite 103 Towson, Md. 21204

410-887-3868 410-887-3468 (fax)

dwiley@baltimorecountymd.gov

CONNECT WITH BALTIMORE COUNTY











www.baltimorecountymd.gov

Very truly yours, J. Carroll Holzer



## Debra Wiley - Case No. 2013-0132-XA - Remand (Two Farms, Inc., 9400 Liberty Limited Partnership)

From: Debra Wiley

To: Karceski, David; jcholzer@cavtel.net

**Date:** 1/27/2014 10:24 AM

Subject: Case No. 2013-0132-XA - Remand (Two Farms, Inc., 9400 Liberty Limited Partnership)

**CC:** Beverungen, John

BC: Lewis, Kristen

#### Good Morning,

This is to confirm that the above case, which was remanded from the Board of Appeals, has been scheduled for a hearing on Monday, February 3, 2014 @ 11:00 AM in Room 205. It is my understanding that the property will not be re-posted.

Thank you.

#### Debra Wiley - Re: Case No. 2013-0132-XA (Two Farms, Inc., 9400 Liberty Limited Partnership)

From:

Kristen Lewis

To:

Wiley, Debra

Date:

1/23/2014 9:25 AM

**Subject:** Re: Case No. 2013-0132-XA (Two Farms, Inc., 9400 Liberty Limited Partnership)

Hi Debbie,

The case has been set for February 3rd at 11 a.m. in Room 205.

>>> Debra Wiley 1/22/2014 1:31 PM >>> Hi Kristen,

Per Dave Karceski, the above has been scheduled for a hearing. This was Remanded from BOA to OAH.

Can you tell me the date, time, etc.

Thanks in advance.

## Debra Wiley - Case No. 2013-0132-XA (Two Farms, Inc., 9400 Liberty Limited 5 Portunal Marianse Partnership)

From:

Debra Wiley

To:

Lewis, Kristen

Date:

1/22/2014 1:31 PM

Subject: Case No. 2013-0132-XA (Two Farms, Inc., 9400 Liberty Limited Partnership)

Hi Kristen,

Per Dave Karceski, the above has been scheduled for a hearing. This was Remanded from BOA to OAH.

Can you tell me the date, time, etc.

Thanks in advance.

#### Debra Wiley - Re: 2013-0132-XA - Remanded from BOA to OAH

From:

Kristen Lewis

To:

Wiley, Debra

Date:

12/26/2013 2:51 PM

Subject: Re: 2013-0132-XA - Remanded from BOA to OAH

No the 2014 case I have on the January calendar isn't the same one as the Holzer/Karceski case which is with the Sparks HOH. Both me and Darryl had talked with Justin about a date in February but he was waiting to hear back from everyone as to their availability. Once he lets me know I will get back to you.

>>> Debra Wiley 12/26/2013 2:43 PM >>> Kristen,

So, this is not the one with Holzer and Karceski? Last time I spoke to them, John was not available Feb. 14th. Have they consulted with you about any dates in February or March?

Debbie Wiley Legal Administrative Secretary Office of Administrative Hearings 105 West Chesapeake Avenue, Suite 103 Towson, Md. 21204 410-887-3868 410-887-3468 (fax) dwiley@baltimorecountymd.gov

>>> Kristen Lewis 12/26/2013 2:35 PM >>> Hi Debbie,

The case I have scheduled for January 21st is 2014-0132-XA not 2013-0132-XA.

>>> Debra Wiley 12/26/2013 2:24 PM >>> Hi Kristen,

In reference to the above hearing, I notice that it's scheduled for January 21st @ 1:30 PM.

Can you tell me if that's just a "hold" or have all parties agreed and it has been confirmed.

Thanks in advance.

#### Debra Wiley - Case No. 2013-0132-XA - Remanded to OAH

From: Debra Wiley

To: Karceski, David; jcholzer@cavtel.net

Date: 11/22/2013 2:16 PM

Subject: Case No. 2013-0132-XA - Remanded to OAH

#### Good Afternoon,

As you may recall, December dates did not work for counsel. In October, Judge Beverungen requested that Kristen Lewis be contacted for January dates. It is my understanding, to date, that this has not been addressed.

Please give our office an update. Thanks in advance.

Debbie Wiley
Legal Administrative Secretary
Office of Administrative Hearings
105 West Chesapeake Avenue, Suite 103
Towson, Md. 21204
410-887-3868
410-887-3468 (fax)
dwiley@baltimorecountymd.gov

>>> Debra Wiley 10/28/2013 11:21 AM >>> Good Morning,

I have passed the information along to Judge Beverungen. He has asked that counsel contact Kristen Lewis regarding dates for the January calendar and that he does not have any dates of unavailability blocked out.

Please let me know when you have an agreed-upon date, time & location.

Thanks again.

Debbie Wiley Legal Administrative Secretary Office of Administrative Hearings 105 West Chesapeake Avenue, Suite 103 Towson, Md. 21204 410-887-3868 410-887-3468 (fax) dwiley@baltimorecountymd.gov

>>> "Karceski, David H." <DKarceski@Venable.com> 10/28/2013 11:11 AM >>>

Hello Debbie:

I spoke with Carroll this morning. These dates do not work for us. Would you please provide some other possible dates in January?

Thank you,

David

David Karceski, Esq. | Venable LLP t 410.494.6285 | f 410.821.0147 | m 443.956.7425 210 W. Pennsylvania Avenue, Suite 500, Towson, MD 21204

DKarceski@Venable.com | www.Venable.com

From: Karceski, David H.

**Sent:** Friday, October 25, 2013 11:29 AM **To:** 'Debra Wiley'; jcholzer@cavtel.net

Cc: Kristen Lewis

Subject: RE: Case No. 2013-0132-XA - Remanded to OAH

#### Good Afternoon Debbie

I left a phone message for Carroll and am waiting to hear back from my client about 12/16 or 12/20. I will let you know as soon as I speak with Carroll and have a response from my client.

Thanks for your email.

David

David Karceski, Esq. | Venable LLP t 410.494.6285 | f 410.821.0147 | m 443.956.7425 210 W. Pennsylvania Avenue, Suite 500, Towson, MD 21204

DKarceski@Venable.com | www.Venable.com

From: Debra Wiley [mailto:dwiley@baltimorecountymd.gov]

**Sent:** Thursday, October 24, 2013 9:29 AM **To:** <u>jcholzer@cavtel.net</u>; Karceski, David H.

Cc: Kristen Lewis

Subject: Case No. 2013-0132-XA - Remanded to OAH

Good Morning Gentlemen:

As you may or may not be aware, the above-referenced case has been remanded to our office (see attached decision from BOA). In speaking with John Beverungen, he has agreed to provide three (3) available dates that have been confirmed with Kristen Lewis. They are as follows:

Monday, December 16th @ 10 AM, Room 205 Friday, December 20th @ 10 AM, Room 205 Tuesday, December 31st @ 10 AM, Room 205

Please agree on one and let me know ASAP; I will then notify all appropriate parties. If none of the dates work for you, please get together and provide me with an additional three agreed upon dates. I will then check with John Beverungen and Kristen Lewis for availability.

Thanks in advance for your cooperation.

Debbie Wiley
Legal Administrative Secretary
Office of Administrative Hearings
105 West Chesapeake Avenue, Suite 103
Towson, Md. 21204
410-887-3868
410-887-3468 (fax)
dwiley@baltimorecountymd.gov

>>> < <a href="mailto:countymcl.gov">>>> < officeofhearings@baltimorecountymcl.gov">>> 10/23/2013 11:35 AM >>> This E-mail was sent from "zoneprt1" (Aficio MP 2852).</a>

Scan Date: 10.23.2013 11:35:52 (-0400)

Queries to: officeofhearings@baltimorecountymd.gov

#### **CONNECT WITH BALTIMORE COUNTY**



www.baltimorecountymd.gov

U.S. Treasury Circular 230 Notice: Any tax advice contained in this communication (including any attachments) was not intended or written to be used, and cannot be used, for the purpose of (a) avoiding penalties that may be imposed under the Internal Revenue Code or by any other applicable tax authority; or (b) promoting, marketing or recommending to another party any tax-related matter addressed herein. We provide this disclosure on all outbound e-mails to assure compliance with new standards of professional practice, pursuant to which certain tax advice must satisfy requirements as to form and substance.

 Message Id:

528F673F.D00:38:53259

Subject:

Case No. 2013-0132-XA - Remanded to OAH

Created By:

dwiley@baltimorecountymd.gov

Scheduled Date:

Creation Date:

11/22/2013 2:16 PM

From:

Debra Wiley

-	- 4		
Re	CI	nie	nte
110	O.	PIC	ents

Action	Date & Time	Comment
Transferred	11/22/2013 2:16 PM	
Delivered	11/22/2013 2:16 PM	
Transferred	11/22/2013 2:16 PM	
	Transferred	Transferred 11/22/2013 2:16 PM  Delivered 11/22/2013 2:16 PM

To: David Karceski (dkarceski@venable.com)

#### **Post Offices**

Post Office	Delivered	Route
cavtel.net		cavtel.net
COB_PO		Jov
venable.		
Files		25
File	[ Karceski -	
IMAGE.j	P	
IMAGE.j	las to change	- he'le
IMAGE.	Contact client to	
IMAGE.	contact client to	See how
IMAGE.	8	
IMAGE.		
MESSA	then set	
Mime.8		3
TEXT.F	10	
Option	er Karceskii - he has	10 000
Auto Solow	778	placed call to
Concealed Subject:	No	Holzer
<b>Expiration Date:</b>	None	
Notify Recipients:	Yes	
Priority:	Standard None	
Reply requested by Security:	Standard	
To Be Delivered:	Immediate	
Record Id		

Record Id

Record Id: Common Record Id: 528F673F.NCH\_DOM.NCH\_PO.100.1687076.1.1A331.1 528F673F.NCH\_DOM.NCH\_PO.200.2000026.1.42B49.1

### Debra Wiley - RE: Case No. 2013-0132-XA - Remanded to OAF

From:

Debra Wiley

To:

Holzer, J Carroll; Karceski, David H.

Date:

12/12/2013 9:50 AM

Subject:

RE: Case No. 2013-0132-XA - Remanded to OAH

CC:

Lewis, Kristen; Williams, Justin A.

#### Good Morning,

After speaking to Kristen Lewis this morning, she brought to my attention that Judge Beverungen is not available on Feb. 14th. Therefore, please select at least three (3) days of availability and contact Kristen immediately so that this can be scheduled.

Thank you.

**Debbie Wiley** Legal Administrative Secretary Office of Administrative Hearings 105 West Chesapeake Avenue, Suite 103 Towson, Md. 21204 410-887-3868 410-887-3468 (fax) dwiley@baltimorecountymd.gov

>>> "Karceski, David H." <DKarceski@Venable.com> 12/11/2013 10:25 AM >>> Debbie & Carroll:

We will notify the Zoning Office and ask to reserve the date.

Thank you, David

David Karceski, Esq. | Venable LLP t 410.494.6285 | f 410.821.0147 | m 443.956.7425 210 W. Pennsylvania Avenue, Suite 500, Towson, MD 21204

DKarceski@Venable.com | www.Venable.com

From: J Carroll Holzer [mailto:jcholzer@cavtel.net] Sent: Wednesday, December 11, 2013 10:22 AM

To: Karceski, David H. Cc: Debra Wiley

Subject: Re: Case No. 2013-0132-XA - Remanded to OAH

David & Debi

In the Matter of 9400 Liberty Limited Partnership, Case No. 13-132-XA, I am available on Feb. 14, 2014.

Thanks. Carroll Holzer

On Tue, Dec 10, 2013 at 3:15 PM, Karceski, David H. < <u>DKarceski@venable.com</u>> wrote: Hello Debbie

Carroll and I are communicating by email about a date for the hearing. Carroll has a number of clients to check with on dates. I will email you as soon as I hear back from him.

Thanks David

Sent from my BlackBerry 10 smartphone on the Verizon Wireless 4G LTE network.

From: Debra Wiley

Sent: Friday, November 22, 2013 2:16 PM To: Karceski, David H.; jcholzer@cavtel.net

Subject: Case No. 2013-0132-XA - Remanded to OAH

Good Afternoon,

As you may recall, December dates did not work for counsel. In October, Judge Beverungen requested that Kristen Lewis be contacted for January dates. It is my understanding, to date, that this has not been addressed.

Please give our office an update. Thanks in advance.

Debbie Wiley Legal Administrative Secretary Office of Administrative Hearings 105 West Chesapeake Avenue, Suite 103 Towson, Md. 21204 410-887-3868 410-887-3468 (fax) dwiley@baltimorecountymd.gov

>>> Debra Wiley 10/28/2013 11:21 AM >>> Good Morning,

I have passed the information along to Judge Beverungen. He has asked that counsel contact Kristen Lewis regarding dates for the January calendar and that he does not have any dates of unavailability blocked out.

Please let me know when you have an agreed-upon date, time & location.

Thanks again.

Debbie Wiley Legal Administrative Secretary Office of Administrative Hearings 105 West Chesapeake Avenue, Suite 103 Towson, Md. 21204 410-887-3868 410-887-3468 (fax) dwiley@baltimorecountymd.gov

>>> "Karceski, David H." < DKarceski@Venable.com > 10/28/2013 11:11 AM >>>

I spoke with Carroll this morning. These dates do not work for us. Would you please provide some other possible dates in January?

Thank you,

David

David Karceski, Esq. | Venable LLP

t 410.494.6285 | f 410.821.0147 | m 443.956.7425

210 W. Pennsylvania Avenue, Suite 500, Towson, MD 21204

DKarceski@Venable.com | www.Venable.com

From: Karceski, David H.

Sent: Friday, October 25, 2013 11:29 AM To: 'Debra Wiley'; jcholzer@cavtel.net

Cc: Kristen Lewis

Subject: RE: Case No. 2013-0132-XA - Remanded to OAH

Good Afternoon Debbie

I left a phone message for Carroll and am waiting to hear back from my client about 12/16 or 12/20. I will let you know as soon as I speak with Carroll and have a response from my client.

Thanks for your email.

David

David Karceski, Esq. | Venable LLP

t 410.494.6285 | f 410.821.0147 | m 443.956.7425

210 W. Pennsylvania Avenue, Suite 500, Towson, MD 21204

DKarceski@Venable.com | www.Venable.com

From: Debra Wiley [mailto:dwiley@baltimorecountymd.gov]

Sent: Thursday, October 24, 2013 9:29 AM To: jcholzer@cavtel.net; Karceski, David H.

Cc: Kristen Lewis

Subject: Case No. 2013-0132-XA - Remanded to OAH

#### Good Morning Gentlemen:

As you may or may not be aware, the above-referenced case has been remanded to our office (see attached decision from BOA). In speaking with John Beverungen, he has agreed to provide three (3) available dates that have been confirmed with Kristen Lewis. They are as follows:

Monday, December 16th @ 10 AM, Room 205 Friday, December 20th @ 10 AM, Room 205 Tuesday, December 31st @ 10 AM, Room 205

Please agree on one and let me know ASAP; I will then notify all appropriate parties. If none of the dates work for you, please get together and provide me with an additional three agreed upon dates. I will then check with John Beverungen and Kristen Lewis for availability.

Thanks in advance for your cooperation.

Debbie Wiley
Legal Administrative Secretary
Office of Administrative Hearings
105 West Chesapeake Avenue, Suite 103
Towson, Md. 21204
410-887-3868
410-887-3468 (fax)
dwiley@baltimorecountymd.gov

>>> <officeofhearings@baltimorecountymd.gov> 10/23/2013 11:35 AM >>> This E-mail was sent from "zoneprt1" (Aficio MP 2852).

Scan Date: 10.23.2013 11:35:52 (-0400)

Queries to: officeofhearings@baltimorecountymd.gov

#### **CONNECT WITH BALTIMORE COUNTY**



www.baltimorecountymd.gov

U.S. Treasury Circular 230 Notice: Any tax advice contained in this communication (including any attachments) was not intended or written to be used, and cannot be used, for the purpose of (a) avoiding penalties that may be imposed under the Internal Revenue

Code or by any other applicable tax authority; or (b) promoting, marketing or recommending to another party any tax-related matter addressed herein. We provide this disclosure on all outbound e-mails to assure compliance with new standards of professional practice, pursuant to which certain tax advice must satisfy requirements as to form and substance.

This electronic mail transmission may contain confidential or privileged information. If you believe you have received this message in error, please notify the sender by reply transmission and delete the message without copying or disclosing it.



Maryland Department of Assessments and Taxation Real Property Data Search (vw3.1A) BALTIMORE COUNTY Go Back
View Map
New Search
GroundRent Redemption
GroundRent Registration

Owner N	T				Owner Infor	rmation					
Mailing.	Address:			LIMITED PARTN PEN AUTOMOTIV	Pri		_	nal Residence:		COMMER NO 1) /16934/ 2)	
				MD 21228-3908							
				Loca	tion & Structu		n				
	s Address				Legal 1,112 /	Description					
0-0000	ERTY RD				9043 L	IBERTY RD S IBERTY RD	S				
Map 0077	<b>Grid</b> 0007	Parcel 1200	Sub District	Subdivision 0000	Section	Block	<u>Lot</u> 1	Assessment 1	Area	Plat No: Plat Ref:	0067/012
Special 7	Tax Areas		Ac	wn I Valorem x Class	NONE						
Primary	Structure	Built		Enclosed Area 9310		Property 48,438 SF	Land A	rea		County Use	
Stories	Basem		Type TUTO SHOWROOM	Exterior							
					Value Infor	mation					
			Base Value	<u>Yalue</u> As Of 01/01/2013	Phase-in As As Of 07/01/2012	As Of 07/01/20	013				
Land			222,000	222,000							
Improve	ements:		662,700	647,800							
Total:			884,700	869,800	884,700	869,800					
Preferen	tial Land		0		m	0					
G 11	OIV LIED	DANIBA			Transfer Info		10/11/2	0000	Datas	61 000 000	
Seller: Type:			LLSTOWN LLC IMPROVED			Date: Deed1:	10/11/2 /16934/		Price: Deed2:	\$1,000,000	
Seller: Type:			TOWN LLC IMPROVED		1	Date: Deed1:	05/13/ /1217:	/1997 5/ 00313	Price: Deed2:	\$1,417,708	
Seller: Type:		AND L L	C GTH OTHER			Date: Deed1:	08/02/ /1114	/1995 9/ 00688	Price: Deed 2:	\$610,000	
					Exemption In	formation		*			
Partial I	Exempt As	sessmen	ts			Class 000		07/01/2012 0.00		07/01/2013	
State Municip	oal					000		0.00		0.00	
Tax Exe Exempt								Special	Tax Recar	oture:	
				Home	stead Applicat	tion Information	on				

Maryland Department of Assessments and Taxation Real Property Data Search (vw3.1A) BALTIMORE COUNTY Go Back
Yiew Map
New Search
GroundRent Redemption
GroundRent Registration

Account Identif	ier:		District - 02 Acco	unt Number -	2200023900					
				Owner Infor	mation					
Owner Name:  Mailing Address:		C/O ANTWER	9400 LIBERTY LIMITED PARTNERSH  C/O ANTWERPEN AUTOMOTIVE GRO 6631 BALTO NAT'L PIKE BALTIMORE MD 21228-3908		<u>Use;</u> Principal Residen  Deed Reference;			COMMERCIAL NO 1) /15224/ 00220 2)		
			Loca	tion & Structu	re Informatio	n				
Premises Addres 9043A LIBERTY I 0-0000	_		,	1.319 A 9043A	Description AC LIBERTY RD IBERTY RD	SSR				
Map Grid 0077 0007	Parce 1200	Sub District	Subdivision 0000	Section	Block	Lot 2	Assessment 1	Area	Plat No: Plat Ref:	0067/ 0
Special Tax Are	as	A	own d Valorem ax Class	NONE						
Primary Structu 2001	re Built		Enclosed Area 14565		Property 57,455 SF	Land A	rea		County Use	
Stories Base	ment	Type AUTO SHOWROOM	Exterior							
				Value Infor	mation					
		Base Value	Value As Of 01/01/2013	Phase-in As: As Of 07/01/2012	As Of 07/01/20	013				
<u>Land</u> Improvements: Total: Preferential Lan	d.	264,000 520,200 784,200	264,000 498,600 762,600	784,200	762,600 0					
I (Cicicinal La)				Transfer Info						
	LAND L	L C H IMPROVED			Date: Deed1:	05/22/20		Price; Deed2;	\$700,000	
Seller: Type:					Date: Deed1:			Price: Deed2:		
Seller: Type:					Date: Deed1:			Price: Deed2:		
				Exemption In	formation					
Partial Exempt County State Municipal	Assessme	ents			Class 000 000 000		07/01/2012 0.00 0.00 0.00		07/01/2013	
Tax Exempt: Exempt Class:						40.7		Tax Reca NONE	pture:	
			Home	stead Applicat	ion Informati	on				
Homestead App	lication S	Status	No Application	on						

PLEASE PRINT CLEARLY

CASE NAME 9043 LIBERTY Ref CASE NUMBER CASE NO. 2013-131-XA DATE 2/28/13

## PETITIONER'S SIGN-IN SHEET

NAME	ADDRESS	CITY, STATE, ZIP	E- MAIL
BILL MONK	1220-C E. JOPPA RULA	TOMESON, MAD 21286	wmonkemragiq.com
DAVID KAREESEY	210 WPENN Are		+ Shkarresh, Quante
Justin Williams	210 W. Pensylvania tre	TOWSON, MD 21204	1 av 06 e verable. con con
Jeff Boisbridge	3611 Rohad Ave	18512 am somified	jsbo's bringe @ rusolom -
Mark Keeley	325 GAMPONILS No.	GAMBIILS MD 21054	Mkeeleye traffic - Concepts. com
·			

Prot.

CASE NAME 9043 Liberty

CASE NUMBER 2013 - 132 XA

DATE 2/29/13

# CITIZEN'S SIGN - IN SHEET

NAME	ADDRESS	CITY, STATE, ZIP	E - MAIL
J.C. HolzER	508 Fairmont Ave	Touson MD 2	1286 - Affy
Gamith	9132 Liberty 129	Randell 8 tom	21133
In DENNISON	3813 CA2501 DOWN Rd	PARABALLSTOWN	21133
76 11711201		4	
			·
		•	

### PLEASE PRINT CLEARLY

CASE NA	ME	9	043	Ci	berty
CASE NU	MBE	R	201	3-	132
DATE	4	- 2	2-	-13	

# PETITIONER'S SIGN-IN SHEET

NAME	ADDRESS	CITY, STATE, ZIP	E- MAIL
Justin Williams	210 W. Pensylvana Ave		Justin williams @verable can
David Kirceski	Ste. SOO, Touson N	\P .	Oh Karceski @ venable com
Stanford Hess	6440 Ballo Not'l P. K.	13alle Md. 21228	Shew at any expensato. com
Mark Keeley	325 GAMBrills Rd GAMBRILS MD 21054		Mkeeley etraffic-Concepts. (Co
Jeff Baishridge	361180102 Ave be HO, MO 21211		jaboinhridge@roplfgmas.com
Neil Shade	606 Bosley Towson 21204		nts cakustx.com
BILL MONK	1220-C EAST JOHA RD TOMBON		wmonk@mragta.com
•	2:286		
Jeff & SHIRLEY SUPIR	ROCKDALE, WO 21244	apsafahouse Supik @	
Joss Yocym	ALLENTOWN, PA 18104		Joss. Young REDURDINAD, COM
	·	·	

CASE NAME	9043 Liberty Rd.
CASE NUMBER	2013 - 132 - XA
DATE	4-22-13

# CITIZEN'S SIGN - IN SHEET

NAME	ADDRESS	CITY, STATE, ZIP	epsafahousesupika
SHIRLEY SUPIR	3525 N. Rolling Rd	Ruchdale, and 21244	Varizon, net
I Carrell Holzer	3525 N. Rolling Rd 508 Farmant Am	Tousan me	
	·		
,			
	·		
-			
			•
×			

PLEASE PRINT CLEARLY

CASE NAME 9043 Liserty Rd.
CASE NUMBER 2013-0132-KA
DATE 2-3-14 (Remark)

## PETITIONER'S SIGN-IN SHEET

NAME	ADDRESS	CITY, STATE, ZIP	E- MAIL
David Karcesti	210 N. Pensylvania Ave		+ akanceski Quenale. co.
BULL MONK	1220 C E JOPA ROAD SUTESSE	5 Tanson MM 21286	WMONK @ MRAGTA COM
	MRA		
Jeff Bolibrige	2611 Ruhad Are	Bo Himai MD ZIZII	ishohly eropolfors in
•			
4			
			-
	•		

CASE N	NAME	9043	Liserry	Ra.
CASE N	NUMBI	ER 2013	-0132	LXA
DATE	2-3	-14		Remand

# CITIZEN'S SIGN - IN SHEET

NAME	ADDRESS	CITY, STATE, ZIP	E - MAIL
J. Carull Holy	u 508 Farmont Ave	Tauson MD	1
- 1			
-			

9/30/02

IN RE: PETITION FOR SPECIAL EXCEPTION

SW/S Liberty Road at SW/S of Offutt Road 2nd Election District 2nd Councilmanic District (9043 Liberty Road)

Silver/Randallstown, LLC, Legal Owner and
9400 Liberty Road Ltd. Partnership,
Contract Purchaser/Lessee
Petitioners

BEFORE THE

DEPUTY ZONING COMMISSIONER

OF BALTIMORE COUNTY

CASE NO. 03-089-X

FINDINGS OF FACT AND CONCLUSIONS OF LAW

This matter comes before this Deputy Zoning Commissioner as a Petition for Special Exception filed by the legal owner of the subject property, Silver/Randallstown, LLC and 9400 Liberty Road Limited Partnership, the lessee. The special exception request involves property located at 9043 Liberty Road, which property is zoned BR-AS. The Petitioners are requesting permission to utilize the subject property as a used motor vehicle sales area.

Appearing at the hearing on behalf of the special exception request were Thomas A. Church, the professional engineer who prepared the site plan of the property, Stanley Kaufman, appearing on behalf of the owner of the property and Richard Rubin and Brett Rife, attorneys at law, representing the Petitioners. There were no protestants in attendance.

Testimony and evidence indicated that the property, which is the subject of this special exception request, consists of 1.112 acres, more or less, zoned BR-AS. The subject property is improved with a one-story concrete block building consisting of 9,447 sq. ft. It was formerly used as a CVS Pharmacy. Prior to that the property was operated as a car dealership.

Recently, the Petitioner purchased the subject property and is now desirous of once again utilizing the site as an automobile dealership. The long-range plans are to operate a Mitsubishi new car and used car dealership from the subject site. However, in the interim, prior to the time

Case No.: 2013-0132-XA

4/22 (0 Am

### **Exhibit Sheet**

Petitioner/Developer

Alry 30-13

**Protestants** 

No. 1	IA-IF Site plan	IA-IF
		Color photos
No. 2	0.0	
NO. 2	Monk CV	List of profestants
		z-z6-13
No. 3	20 211 / 1 01 + 5	List of protestants
	3A-3H Color photos	•
		4-21-13
No. 4	4A+4B Renderings	
	THE TENENTS	
NT 5		
No. 5	" Zoning Exhibit"	
	Zoning Exhibit	
No. 6	0 00 1	
	CZMP Log	
	9	·
No. 7	0 =0	
	CZMP map	
No. 8	Schematic Landscape plan	
	schemone coursed by	
No. 9	100	
140. 9	"Aerial Exhibit"	
	• • • • • • • • • • • • • • • • • • • •	
No. 10	Air Blade dryer	
	MI NIME AIGH	
	decibal level exhibit	
No. 11	MA, MB, ME	
	Revised Sitz plan	
NIc. 12		
No. 12	Schematic landscope plan	
(3)	Illumination enleulations	

14 Keeley LV

Case No.: 2013-132-XA (contd)

### **Exhibit Sheet**

## Petitioner/Developer

## Protestant

No. 3	2012 Basic Sucs. Map	
No. 2	Draft 2013 Basic Sucs. Map	
No. 17	Shade CV	
No. 4	Site plan with Sound levels	
No. 5		
No. 6		
No. 7		
No. 8		
No. 9		
No. 10		
No. 11		
No. 12		

Case No.: 2013-0132-XA (Remard)

10 Am

Exhibit Sheet

Exhibit Numbers continue from 4-22-13 hearing

Petitioner/Developer

Respondent Protestants

No.		No. 4
19	Amended Zoning Petition	12-31-13 letter w/ attachments from attorney Holzer
No. 🜋		
20	Amended Site Plan	
No. 3	^	
21	Amended Landscaipe plan	
No.	Amended Site Lighting	
22	Amended Site Lighting Exhibit	
No. 5		
No. 6		
No. 7		
No. 8		
		4
No. 9		
No. 10		
No. 11		
No. 12		

#### WILLIAM P. MONK Principal

Project Assignment:

Principal, Project Manager, Urban Design and Site Planning, Expert Witness

#### Years of Experience:

MRA: 10 Other Firms: 25

#### Education:

Master of Urban Planning, University of Illinois, 1975 Bachelor of Urban Planning, University of Illinois, 1973

#### Professional and Industry Affiliations:

Mayor's Transition Committee for Economic Development, Mayor Martin O'Malley, City of Baltimore 1999-2000

Greater Towson Committee (formerly Towson Development Corporation) President 1998-2000 Bd. of Directors 1994-2010

Chairman of the Baltimore County Design Review Panel, 2008present

Tomorrow's Towson Urban Design Committee (member)

National Association of Industrial and Office Properties (member)

Baltimore Development Work Group (mémber)

International Council of Shopping Centers (ICSC)

#### Past Member:

American Planning Association
National Golf Association
Citizens Planning & Housing Association
(CPHA) (past board member)



MORRIS & RITCHIE ASSOCIATES, INC.

#### Qualifications:

Mr. Monk is a Principal of MRA and provides site planning/design, project management, and government and community liaison services to institutional, commercial/retail, industrial, and residential clients throughout the mid-Atlantic region. Mr. Monk has worked in Baltimore City for over 35 years, representing commercial/retail and residential clients, as well as serving on nonprofit boards, ad hoc committees, and providing pro bono professional services.

Mr. Monk has extensive experience providing expert witness testimony. He is an approved expert witness in several jurisdictions throughout the mid-Atlantic region, including Prince George's County, Annapolis, Anne Arundel County, Baltimore, Baltimore County, Carroll County, Frederick County, Harford County, Howard County, and St. Charles Community in Maryland. Furthermore, he has testified in more than 300 zoning hearings over the past 35 years.

Sample projects managed and designed by Mr. Monk include the following:

#### COMMERCIAL/ RETAIL CENTERS

Bay River – Planned Business Community, Havre de Grace, Maryland Project Manager/Chief Designer for a 76-acre mixed-use master planned business community containing over 900,000 SF of retail, office, and institutional space. Located at the interchange of I-95 and MD 155, the "Gateway" to the historic city of Havre de Grace.


Hampstead Business Park, Hampstead, Maryland - Project management and site planning for a 26-acre mixed-use (industrial, office, and retail) planned community at the crossroads of the new Hampstead By-Pass and MD Route 482.


Solo Cup Site, Owings Mills, Maryland - Project Manager and Designer in the preparation of a mixed-use (office, retail, and residential) planned community containing over 900,000 SF for this 51-acre site in Baltimore County.


Reisterstown Plaza, Baltimore, Maryland - Principal-In-Charge responsible for design/site planning studies for the reconfiguration expansion of the retail center consisting of over 100,000 SF.

Towson Commons Redevelopment Studies and Design, Towson, Maryland Project Manager for ongoing redevelopment design studies intended to reposition the street-level retail component of a 15-year old mixed-use project that includes a proposed 20-story residential tower and an existing 10-story office tower. The Redevelopment Study process began with a survey of existing commercial real estate market opportunities in the area, and has focused on adding a strong residential component, while reinforcing the project's strength as an office location of choice and creating new retail and restaurant opportunities with direct street level pedestrian access. Upfront project feasibility studies included surveying, site engineering, and securing government entitlement approvals.

Continued on the next page...

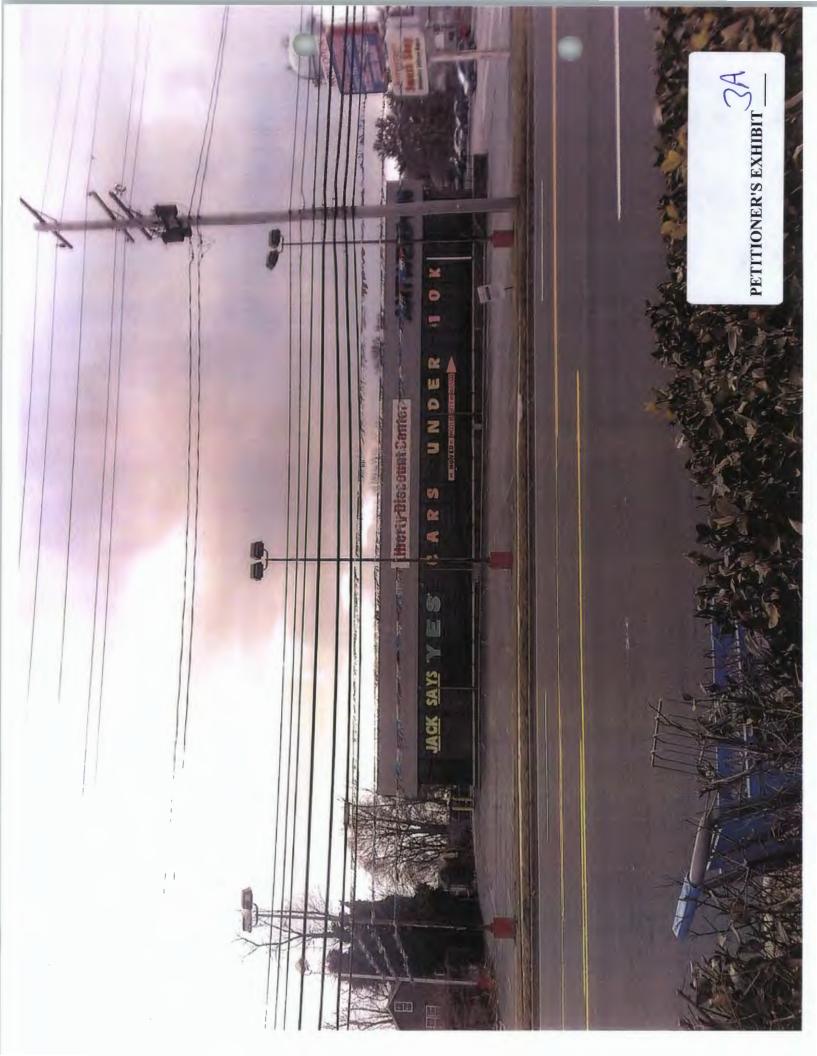

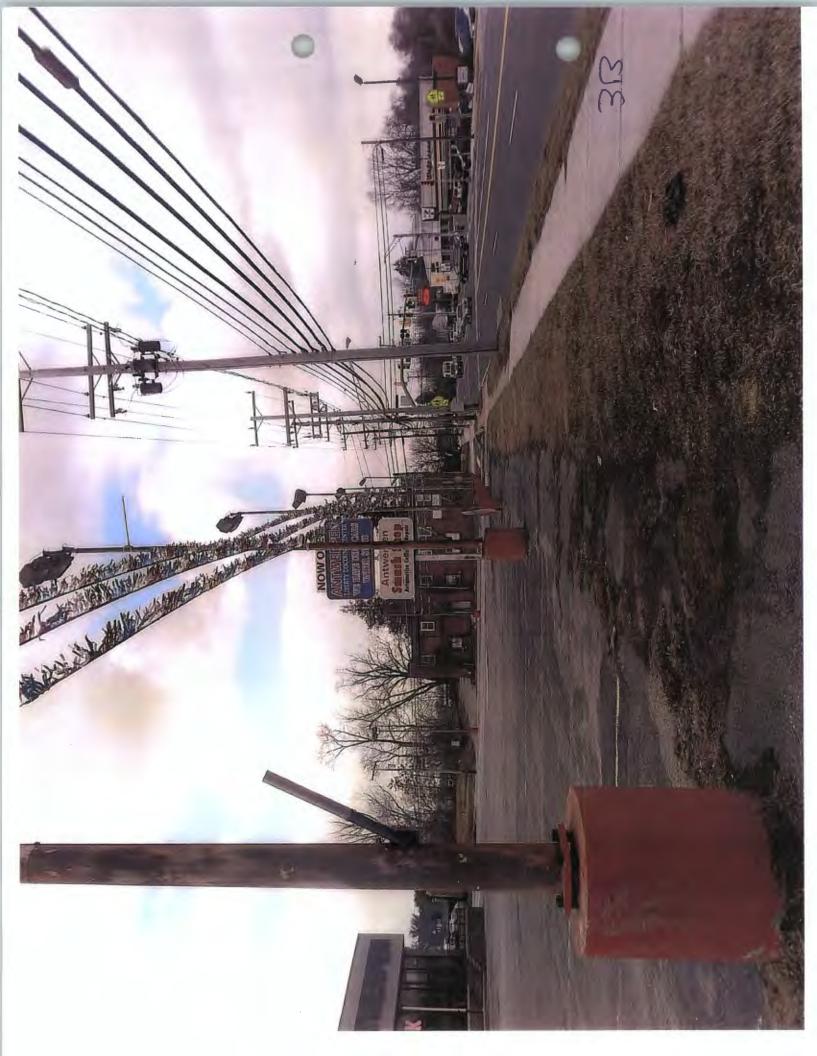

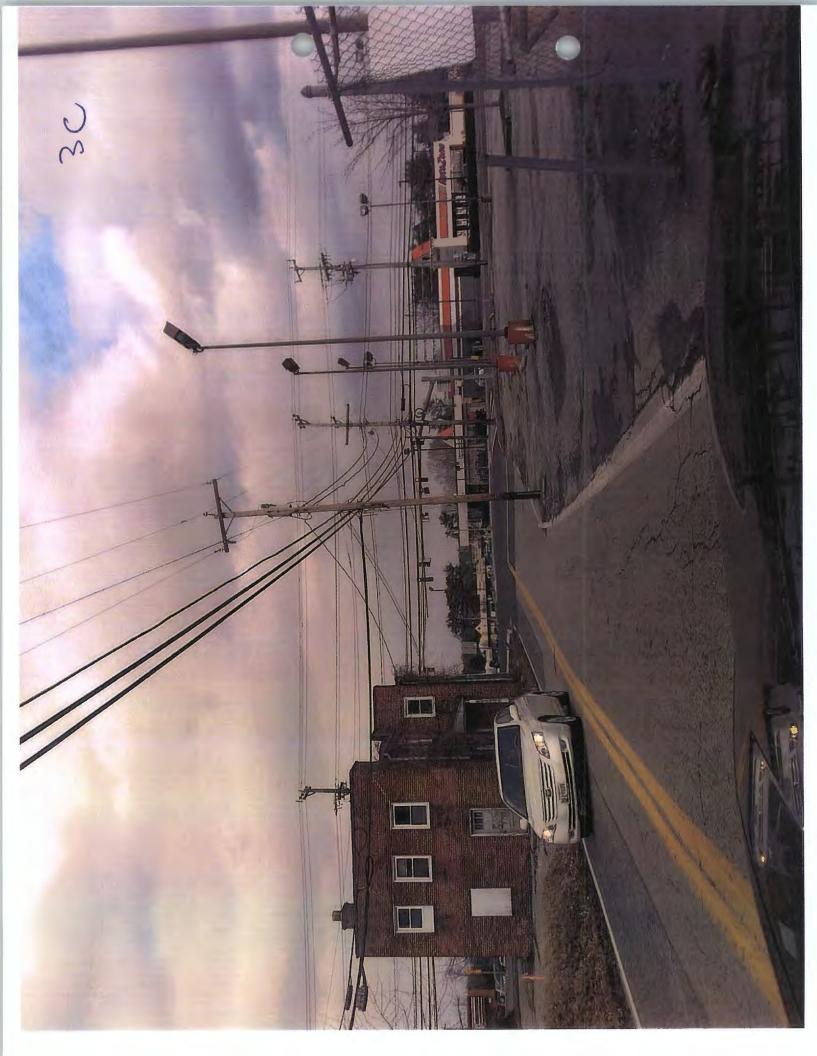











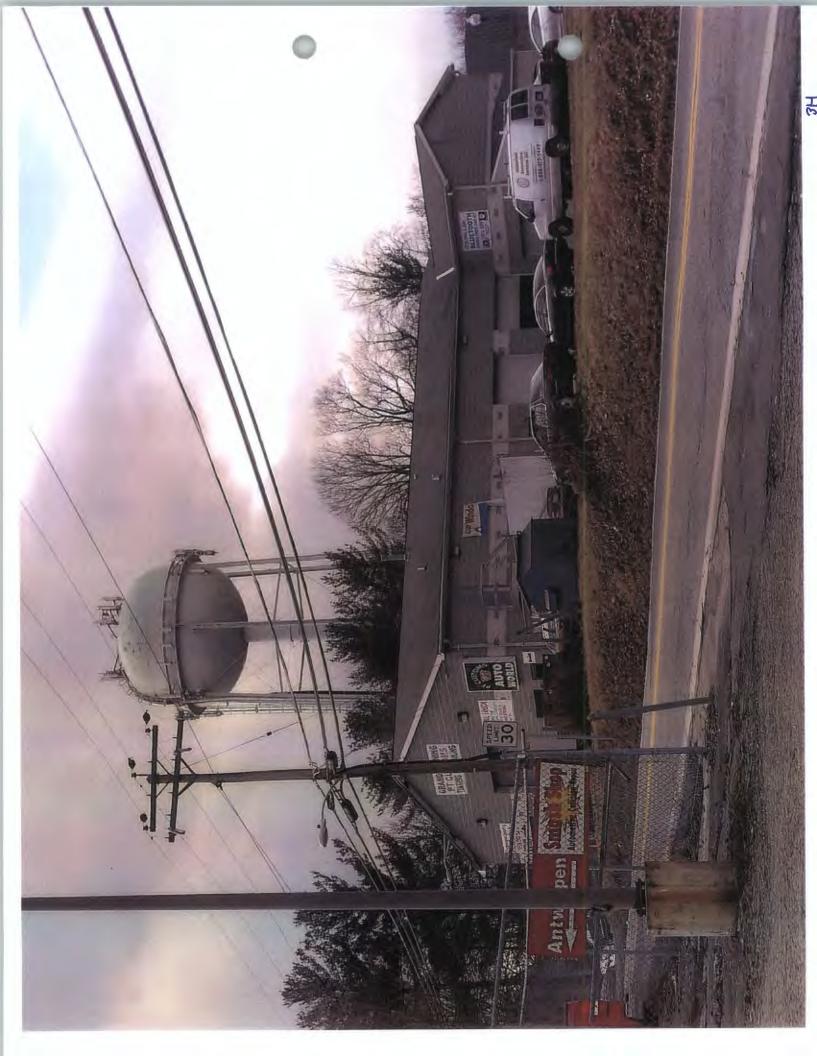

### Baltimore County 2012 Comprehensive Zoning Map Process Log of Issues For District 4 August 30, 2012

Issue Number	Petitioner	N	Merritt Propertie	es, LLC	Location	East side of Rolling Tudsbury Rd	Rd, 500' north of	
4-013	Existing Zoni and Acres ML IM	2.06 2.06	Requested and A BM IM		Final Staff Recommendation BM IM 2.06 2.06		Final County Council Decision BM IM 2.06 2.06	
Comments		2.00		2.00	2.00	2.00	2.00	
Issue Number	Petitioner Merritt Properties,		es, LLC	Location	East side of Rolling Rd, 325' north of Tudsbury Rd			
4-014	Existing Zoni and Acres ML IM	ng 1.27 1.27	Requested and Ad BM IM	_	Final Staff Recommendation BM IM 1.27 1.27	Planning Board Recommendations BM IM 1.27 1.27	Final County Council Decision BM IM 1.27 1.27	
Comments								
Issue Number	Petitioner	Н	ebbville Auto Re	epair	Location	West side of Pine A Windsor Mill Rd	live, 195' north of	
4-015	Existing Zoni and Acres DR 5.5	0.44 0.45	Requested and Ad BM		Final Staff Recommendation DR 5.5 0.44 0.45		Final County Council Decision DR 5.5 0.44 0.45	
Comments								
Issue Number	Petitioner	9	400 Liberty Lim	nited Partner	ship Location	9043 Liberty Rd		
4-016	Existing Zoni and Acres BL BR	0.02 1.39	Requested and Ad BR AS	•	Final Staff Recommendation BR AS 1.43 1.43	Planning Board Recommendations BR AS 1.43 1.43	Final County Council Decision BR AS 1.43 1.43	
Comments								

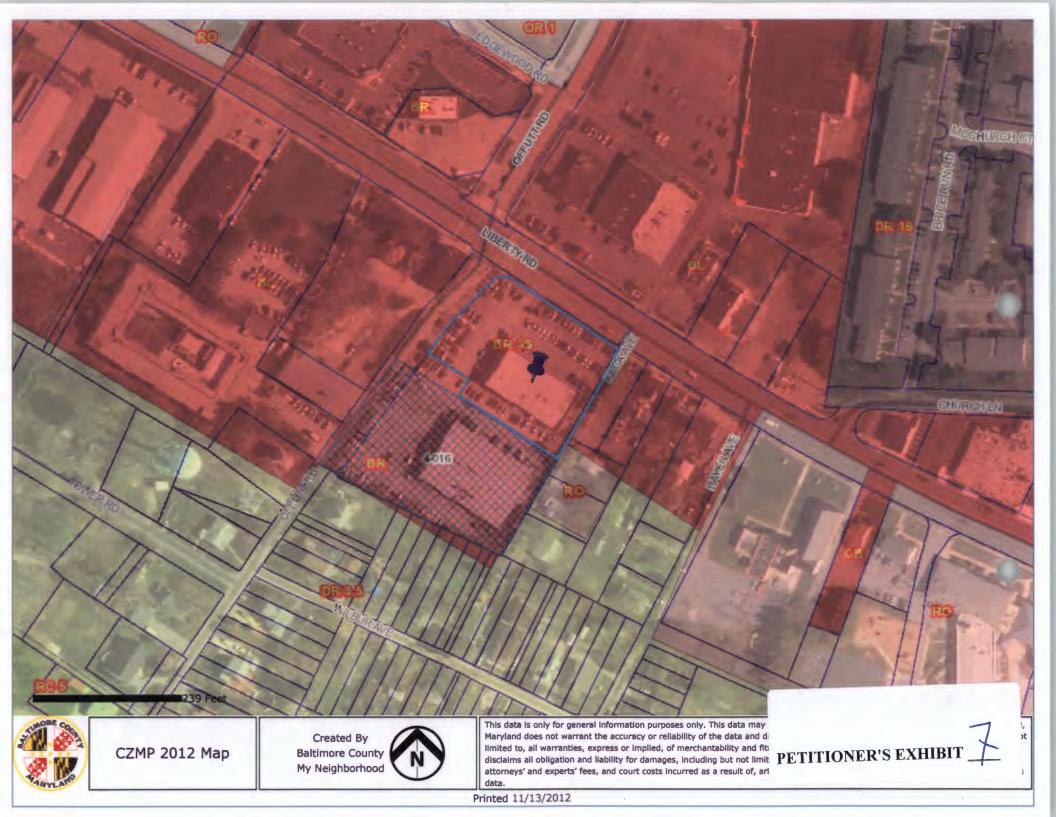



### J. MARK KEELEY, PTP

6533 Greenmount Drive • Elkridge, MD 21075 410-615-0067 (Cell) 410-923-7101 (Office)

#### PROFESSIONAL SKILLS

Thorough knowledge of transportation planning principals and practices, including the relationship between transportation, environmental, economic, and social factors that influence urban and rural land use patterns. Computer software Packages: Microsoft software packages, TP +, MINUTP, Highway Capacity Software (HCS), SIDRA, Critical Lane Volume Analysis

#### **EDUCATION**

TOWSON UNIVERSITY 8000 York Road Towson, MD 21252 M.A. Degree - Geography and Planning, 1993

SALISBURY UNIVERSITY 1101 Camden Avenue Salisbury, MD 21801 B.A. Degree 1987

MT. ST. JOSEPH HIGH SCHOOL 4403 Frederick Avenue Baltimore, MD 21229 Graduated May 1983

#### PROFESSIONAL EXPERIENCE

TRAFFIC CONCEPTS, INC
325 Gambrills Road, Suite B Gambrills Maryland 21054

### Project Manager/Transportation Planner, July 2005-Present

- Project Manager for Traffic Impact Studies and Planning/Traffic Engineering Services Division.
- Develop price proposals and budgets for the preparation of traffic engineering services.
- Develop business relationships to advance business products and services.
- Provide expert testimony at public hearings.
- Develop complex master planning studies, traffic impact analyses and parking studies for private and public sector clients.
- Address technical comments received from reviewing agencies and provide traffic mitigation strategies and solutions for clients.
- Represent clients at project Scoping Meetings, Planning Commission Meetings, Board of Appeals Hearings, and Community Input Meetings.
- Negotiate traffic mitigation solutions with county and state officials.

# NEIL THOMPSON SHADE President and Principal Consultant

Mr. Shade has 32 years of experience in consulting, project management, and teaching in acoustics, noise control, and sound systems design. He has served as Principal Consultant on over 1200 projects representing most building types. In addition to his acoustic consulting practice, Mr. Shade is former Director of the Acoustics Program at the Johns Hopkins University/Peabody Institute. He holds a B.S. Degree in Audio Technology and Acoustics and studied under the noted acoustician Richard V. Waterhouse.

### **Consulting Experience**

Mr. Shade is President of Acoustical Design Collaborative, Ltd where he is responsible for the overall management and technical aspects of the firm's acoustic consulting projects. He serves as Principal Consultant for diverse projects including broadcast facilities, educational buildings, environmental noise, historical renovation, medical facilities, multi-family housing, performing arts spaces, and worship houses. His work involves acoustic measurements, client liaison, criteria development, calculations, specification writing, and drawing preparation for room acoustics, equipment noise control, sound isolation, and audio/visual system design projects.

Prior to forming Acoustical Design Collaborative, Ltd, Mr. Shade was Project Manager of Architectural Acoustics for Wyle Laboratories in Arlington, VA. During this period he consulted on a wide range of projects involving architectural acoustics, environmental noise, HVAC equipment noise and vibration control, sound isolation, and sound systems design. Specific projects included airports, courthouses, educational buildings, governmental centers, hospitals, performing arts spaces, recording studios, and worship houses.

Mr. Shade began his acoustics career as a staff acoustician with Paul S. Veneklasen Associates/Western Electro-Acoustics Laboratory in Santa Monica, CA. He performed calibrations on acoustic transducers and conducted field and laboratory acoustic tests to ASTM standards. Mr. Shade also consulted on many building projects including convention centers, educational buildings, hospitals, performing arts spaces, and research centers.

During his years in college, Mr. Shade was employed in the naval architecture/marine engineering industry as a draftsman and mechanical designer working on naval ship projects.

### **Teaching Experience**

Johns Hopkins University/Peabody Institute, Baltimore, MD. Director Acoustics Program, 2000 to 2010 and Adjunct Faculty 2011 to present. Teaches courses in Acoustic Measurements, Architectural Acoustics, Computer Modeling, Electro-Acoustics, Musical Acoustics, Noise Control, Professional Practices, Psychoacoustics, Physical Acoustics, and Sound Systems.

American University, Physics/Audio Technology Department, Washington, D.C. Adjunct Faculty, 1988 to 2000. Taught courses in Architectural Acoustics, Advanced Architectural Acoustics, Audio Technology, and Sound System Design.

University of Maryland, School of Architecture, College Park, MD. Guest Lecturer, 1987 to 1992. Taught courses in Architectural Acoustics and juried student design work.



PETITION FOR ZONING HEARING(S) To be filed with the Department of Permits, Approvals and Inspections To the Office of Administrative Law of Baltimore County for the property located at: Address 9043 Liberty Road which is presently zoned BR-AS Deed References: 15224-220 10 Digit Tax According Property Owner(s) Printed Name(s) 9400 Liberty Limited Partnership 10 Digit Tax Account # 2 2 0 0 0 2 3 9 0 0 0 (SELECT THE HEARING(S) BY MARKING X AT THE APPROPRIATE SELECTION AND PRINT OR TYPE THE PETITION REQUEST) The undersigned legal owner(s) of the property situate in Baltimore County and which is described in the description and plan attached hereto and made a part hereof, hereby petition for: a Special Hearing under Section 500.7 of the Zoning Regulations of Baltimore County, to determine whether or not the Zoning Commissioner should approve X a Special Exception under the Zoning Regulations of Baltimore County to use the herein described property for SEE ATTACHMENT A X a Variance from Section(s) SEE ATTACHMENT B of the zoning regulations of Baltimore County, to the zoning law of Baltimore County, for the following reasons: (Indicate below your hardship or practical difficulty or indicate below "TO BE PRESENTED AT HEARING". If you need additional space, you may add an attachment to this petition) TO BE DETERMINED AT HEARING Property is to be posted and advertised as prescribed by the zoning regulations. I, or we, agree to pay expenses of above petition(s), advertising, posting, etc. and further agree to and are to be bounded by the zoning regulations and restrictions of Baltimore County adopted pursuant to the zoning law for Baltimore County. Legal Owner(s) Affirmation: I / we do so solemnly declare and affirm, under the penalties of perjury, that i / We are the legal owner(s) of the property which is the subject of this / these Petition(s). Contract Purchaser/Lessee: Legal Owners (Petitioners): Two Farms, Inc. 9400 Liberty Limited Partnership Name-Type or Print John Kemp, President Name #1 - Type or Print Name #2 - Type or Print Signature # 2 Signature 440. Baltimore National Pike Baltimore. MD Baltimore MD 3611 Roland Avenue, State Mailing Address State Mailing Address 21211 410-889-0200 /jsbainbridge@royalfarms.com 21228 Telephone # Email Address Zip Code Telephone # **Email Address** Zip Code Attorney for Petitioner: Representative to be contacted: David H, Kareeski, Esquire David H. Karces i, Esquire Signature Venable LLP Signature Venable LLP 210 W. Pennsylvania Ave., Ste. 500 MD Towson 210 W. Pennsylvania Ave., Ste. 500 MD Towson Mailing Address State Mailing Address State 21204 410-494-6285 dhkarceski@venable.com 21204 410-494-6285 dhkarceski@venable.com Zip Code Email Address Zip Code Telephone # Email Address Telephone # 2013 - 0132-XA Filing Date 12,6,10 Do Not Schedule Dates:

Petitione

REV. 10/4/11

Case No.: 2013-0132-XF

4/22 (0 An

### **Exhibit Sheet**


## Petitioner/Developer

Protestants

	<u> </u>	
No. 1	1A-IF Site plan	IA-IF
		Color photos
No. 2	Monk CV	List of protestants 2-26-13
No. 3	20 211 (1 - No.tos	List of protestants
	3A-3H Color photos	
		4-21-13
No. 4	4A+4B Renderings	
No. 5	0 - 1	
2,0.0	2 20 ring Exhibit	
No. 6	C 7 11 D 1	
	CZMP Log	
No. 7	(2000 000	
	CZMP map	
No. 8		
140. 6	Schemufic Landscafe plan	
No. 9		
140. 5	"Aerial Exhibit"	
No. 10	Air Blade dryer	
	decibal level exhibit	
No. 11	11A, 11B, 11E	
	Revised Sitz plan	
No. 12	Schematic landscope plan	
13	Illumination enleviations	
14	Reeley LV	






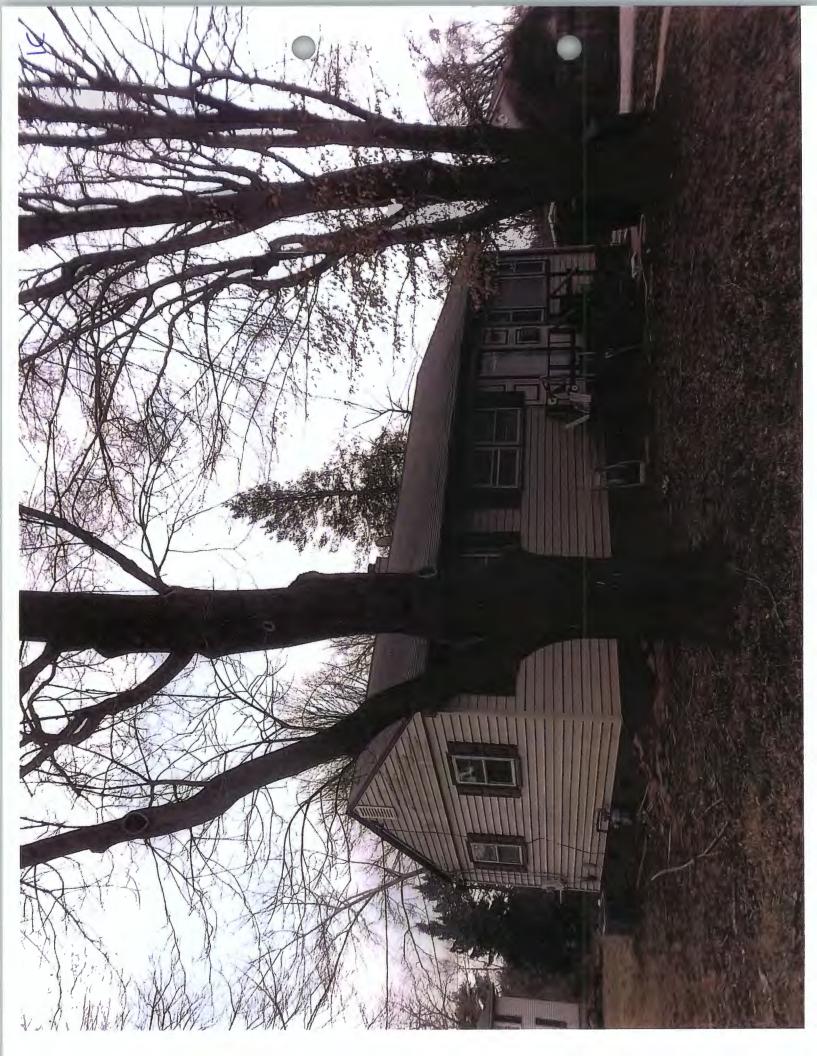





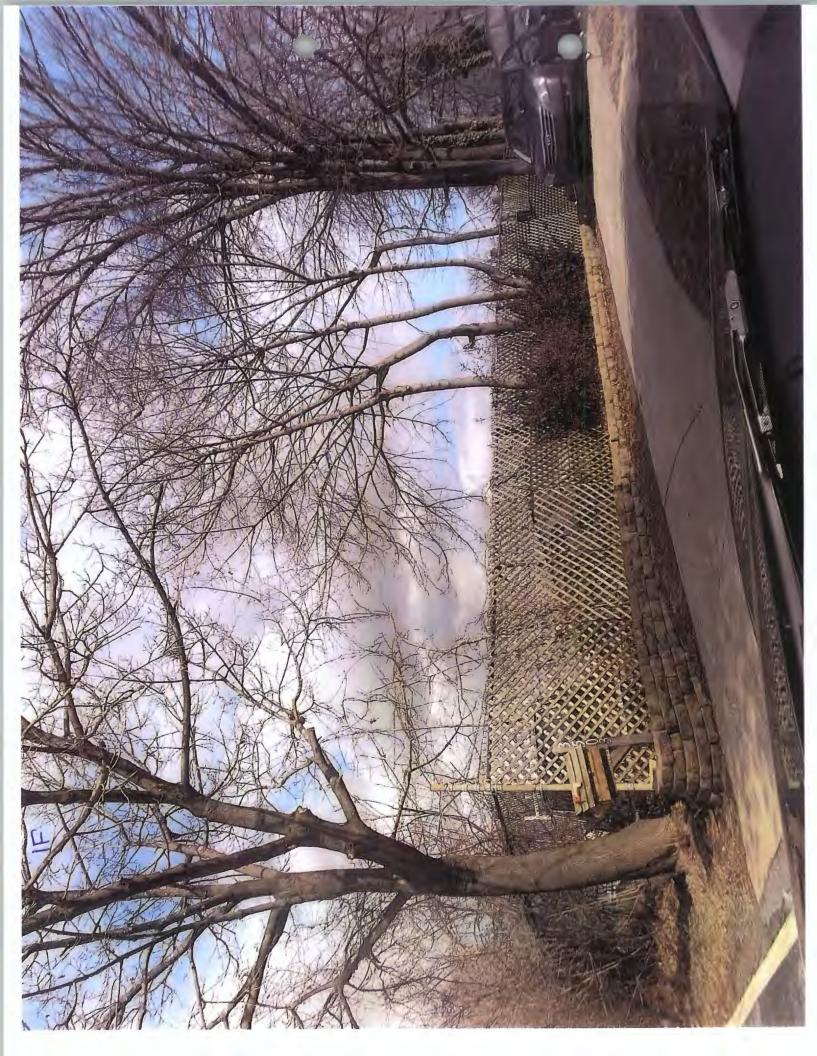

Royal Farms Store #173 9043Liberty Road Randallstown, MD 21133

Petitioner

BEFORE THE

\* ADMINISTRATIVE LAW JUDGE

Case No.:

2013-0132-XA

# **OPPOSITION TO PROPOSED CAR WASH**

Mr. Dominique Duane 3445 Carriage Hill Circle Randallstown, MD 21133

Ms. Dorothea E. Rogers 8602 Woodbrook Court Randallstown, MD 21133

Mr. Anthony Towns 4018 Winlee Road Randallstown, MD 21133

Ms. Jacki Towns 4018 Winlee Road Randallstown, MD 21133

Mr. Rex Ford 3712 Tallgrass Court Randallstown, MD 21133

Mr. Michael A. Shephard 5 Robins Nest Court Randallstown, MD 21133

Ms. Janice C. Hicks 9747 Custice Road Randallstown, MD 21133 Mr. Michael Jacobs 4134 Daylily Drive Randallstown, MD 21133

Edele Cook 4800 Lyons Heart Drive Randallstown, MD 21133

R. Eastman 387 Byrd Bee Road Randallstown, MD 21133

Mr. Kenneth M. Wehts 9003 Orchard View Avenue Randallstown, MD 21133

Mr. George Webster 9003 Orchard View Avenue Randallstown, MD 21133

Mr. Chris Williams 4322 Huntshire Road Randallstown, MD 21133

Ms. Kay Patterson 4 Foxhound Court Randallstown, MD 21133 Royal Farms Store #173 9043Liberty Road Randallstown, MD 21133

Petitioner

\* BEFORE THE

\* ADMINISTRATIVE LAW JUDGE

Case No.:

2013-0132-XA

# OPPOSITION TO PROPOSED CAR WASH

Mr. Dominique Duane 3445 Carriage Hill Circle Randallstown, MD 21133

Ms. Dorothea E. Rogers 8602 Woodbrook Court Randallstown, MD 21133

Mr. Anthony Towns 4018 Winlee Road Randallstown, MD 21133

Ms. Jacki Towns 4018 Winlee Road Randallstown, MD 21133

Mr. Rex Ford 3712 Tallgrass Court Randallstown, MD 21133

Mr. Michael A. Shephard 5 Robins Nest Court Randallstown, MD 21133

Ms. Janice C. Hicks 9747 Custice Road Randallstown, MD 21133 Mr. Michael Jacobs 4134 Daylily Drive Randallstown, MD 21133

Edele Cook 4800 Lyons Heart Drive Randallstown, MD 21133

R. Eastman 387 Byrd Bee Road Randallstown, MD 21133

Mr. Kenneth M. Wehts 9003 Orchard View Avenue Randallstown, MD 21133

Mr. George Webster 9003 Orchard View Avenue Randallstown, MD 21133

Mr. Chris Williams 4322 Huntshire Road Randallstown, MD 21133

Ms. Kay Patterson 4 Foxhound Court Randallstown, MD 21133

Prot 3



LAW OFFICES

THE 508 BUILDING

J. CARROLL HOLZER, PA

J. HOWARD HOLZER 1907-1989

THOMAS J. LEE

OF COUNSEL

508 FAIRMOUNT AVE.

Towson, MD 21286 (410) 825-6961

FAX: (410) 825-4923

E-MAIL: JCHOLZER@CAVTELNET

December 31, 2013 #8052

RE:

Royal Farms/Car Wash 9043 Liberty Road

#### Dear Protestants:

Please be advised that through negotiations between Royal Farms and myself, we have eliminated the car wash, which was the item which caused the most objection to the proposed Royal Farms store. I am enclosing a copy of a portion of a Site Plan which shows the Royal Farms convenient store and the area in which the proposed car wash was located. You will see that it is now grass and landscaped area on the south side of the site.

As the elimination of this car wash reduces the majority of objections that the Community had to this proposal, we will no longer be objecting to the development of this site at the re-hearing before the Administrative Law Judge Beverungen.

If you have any questions, please feel free to contact me.

Very truly yours

J. Carroll Holzer


JCH:mlg

Enclosure

cc:

**Protestants** 

Prot. #4

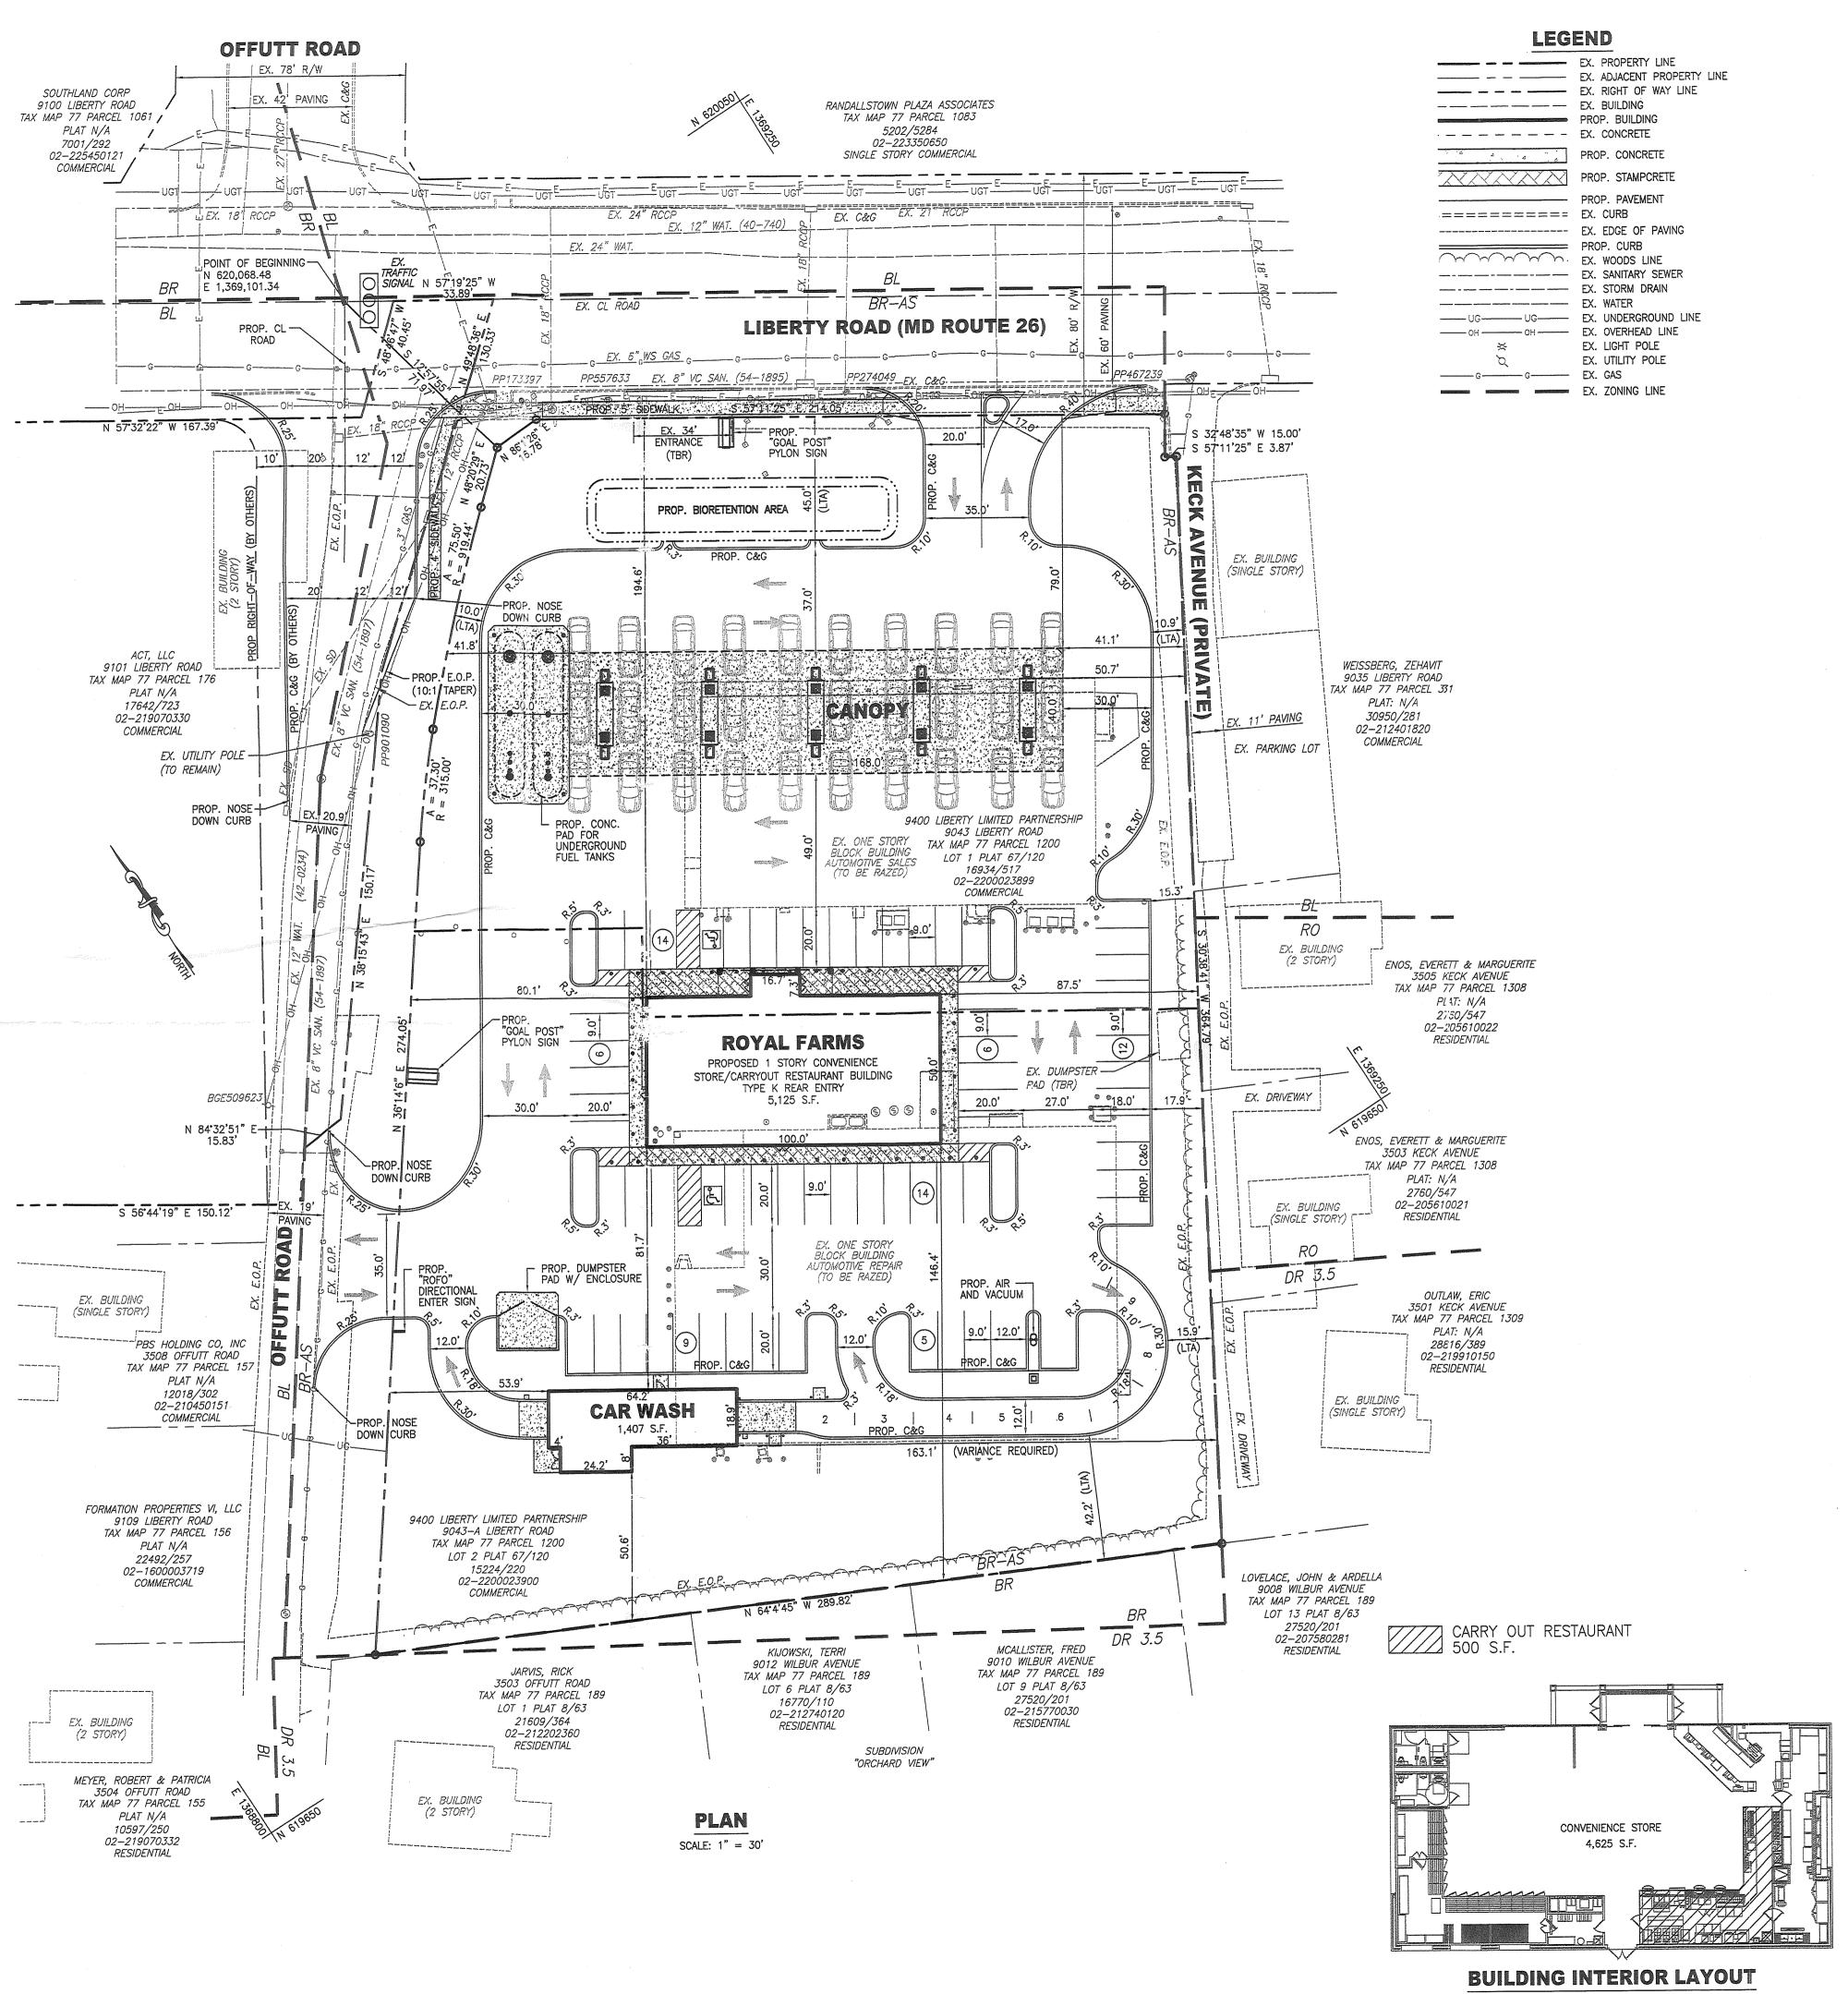

# BENCHMARKS

N 620566.57 ELEV. 586.73 E 1368191.17 DESCRIPTION: MONUMENT LOCATED 11.95' WEST OF SEWER MANHOLE NORTH OF STAR CAR WASH LOCATED ON LIBERTY ROAD. GIS #42 ELEV. 591.33

E 1368660.60 DESCRIPTION: MONUMENT LOCATED 52' NORTHWEST OFF THE NORTHWEST CORNER OF THE BALTIMORE COUNTY POLICE SUB-STATION AT THE SOUTHWEST CORNER OF LIBERTY ROAD AND OFFUTT ROAD.

# SPECIAL EXCEPTION AREA

FUEL SERVICE STATION (20 FUELING POSITIONS  $\times$  1,500 S.F.) = 30,000 S.F. CONVENIENCE STORE (4 x 4,625 S.F.) = 18,500 S.F. ATM MACHINE = 1,000 S.F.  $(1 ATM \times 1,000 S.F.)$ CARRY OUT RESTAURANT = 3,000 S.F. (6 x 500 S.F.) REQUIRED TOTAL AREA = 52,500 S.F. PROVIDED TOTAL AREA = 105,133 S.F.

PARKING TAE (PARKING SPACES REQ			
USE	GROSS S.F.	PARKING RATE	PARKING SPACES REQUIRED PER SECTION 409.6A
ENCE STORE AND UT RESTAURANT W/ GASOLINE	5,125	5/1,000 S.F.	26
# EMPLOYEES ON SHIFT			4
			1
ER CAR WASH (9 STACKING)	1,407	2/ROLL-OVER	2
		1/VACUUM	2

66

CONVENIER CARRY OL MAXIMUM ATM ROLL-OVE VACUUM 2 ADDITIONAL SPACES AT A ROLL-OVER CARWASH GRAND TOTAL BUILDING S.F. 37 TOTAL PARKING REQUIRED

#### **COMMERCIAL PERMIT HISTORY**

TOTAL PARKING PROVIDED (INCLUDE TWO HANDICAP SPACES)

PERMIT # B328745 TYPE: SIGN PERMIT # B435296 TYPE: SIGN PERMIT # B452134 TYPE: TANK (COMMERCIAL) PERMIT # B501004 TYPE: BUILDING (COMMERCIAL) PERMIT # B504417 TYPE: BUILDING (COMMERCIAL) PERMIT # B513378 TYPE: SIGN PERMIT # B696384 TYPE: SIGN 9043-A LIBERTY ROAD PERMIT # B452668 TYPE: BUILDING (COMMERCIAL)

PERMIT # B459715 TYPE: BUILDING (COMMERCIAL)

# **ZONING HISTORY**

CASE NO. R-1954-2971 - CHANGE FROM "A" RESIDENTIAL TO "E" COMMERCIAL FOR ADDITIONAL PARKING FOR SCHMIDT MOTOR USED CARE LOT. APPROVED APRIL 26TH 1954.  $\underline{\text{CASE NO. R-}1961-5289}$  — FOR USE AS FARMING IMPLEMENT SALES AND SERVICE. WITHDRAWN JUNE 9TH 1961.

CASE NO. 1962-5749-X - SPECIAL EXCEPTION FOR USED MOTOR VEHICLE OUTDOOR SALES AREA SEPARATED FROM SALES AGENCY BUILDING. DENIED, APPEALED AND

DISMISSED JANUARY 24TH 1963. CASE NO. 2003—0089—X — PETITION FOR SPECIAL EXCEPTION TO PERMIT A USED MOTOR VEHICLE SALES AREA. APPROVED OCTOBER 4TH 2002

DRC NO. 05015D - A BUILDING ADDITION WAS DETERMINED TO BE A LIMITED EXEMPTION UNDER SECTION 26-171(a)(7) MAY 30TH 1995.

CZMP ISSUE NO. 4-016 - REZONE APPROXIMATELY 1.41 ACRES OF 9043A LIBERTY ROAD (LOT 2) FROM BR, DR3.5, BL AND RO TO BR-AS.

# PROFESSIONAL CERTIFICATION

HEREBY CERTIFY THAT THESE DOCUMENTS WERE PREPARED OR APPROVED BY ME, AND THAT I AM A DULY LICENSED PROFESSIONAL ENGINEER UNDER THE LAWS OF THE STATE OF MARYLAND, LICENSE NO. 38291, EXPIRATION DATE: 01/13/2014

#### OWNER / **CONTRACT SELLER**

9400 LIBERTY LIMITED PARTNERSHIP C/O ANTWERPEN AUTOMOTIVE GROUP 6631 BALTIMORE NATIONAL PIKE BALTIMORE, MARYLAND 21228


#### DEVELOPER / **CONTRACT PURCHASER**

TWO FARMS, INC. 3611 ROLAND AVENUE BALTIMORE, MARYLAND 21211 ATTN .: MR. JEFF BAINBRIDGE PHONE: (410) 494-1631

SCALE: 1" = 20'

DESIGN & DRAWING BASED ON MARYLAND COORDINATE SYSTEM: HORIZONTAL NAD 83/(1991) VERTICAL NAVD 88

THE CORRECTNESS OR COMPLETENESS OF EXISTING INFORMATION SHOWN ON THE DRAWINGS IS NOT WARRANTED OR GUARANTEED. THE CONTRACTOR SHALL VERIFY THE LOCATION OF UTILITIES AND UNDERGROUND FACILITIES, BY TEST PITS OR OTHER METHODS APPROVED BY THE OWNER'S REPRESENTATIVE, AS REQUIRED TO VERIFY EXACT LOCATIONS AND DEPTHS WITHIN THE LIMIT OF DISTURBANCE. ALL DISCREPANCIES BETWEEN INFORMATION SHOWN ON THE DRAWINGS AND THAT VERIFIED IN THE FIELD SHALL BE REPORTED TO THE OWNER'S REPRESENTATIVE PRIOR TO BEGINNING WORK.

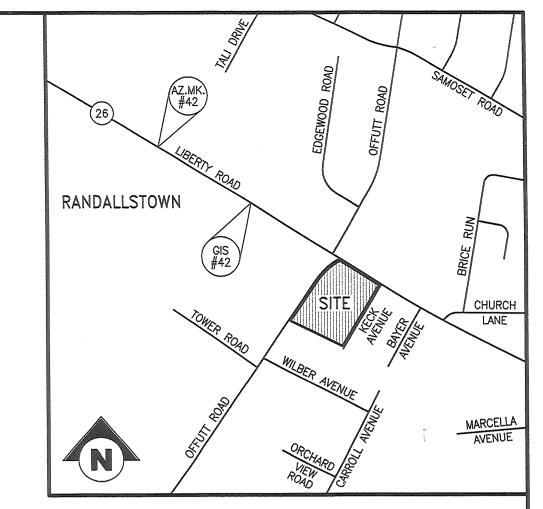

#### **VICINITY MAP** SCALE: 1" = 500'

**GENERAL NOTES** 

B. SITE AREA:

1. PROPERTY INFORMATION: 9043 LIBERTY ROAD (LOT 1) A. PROPERTY ADDRESS: 9043-A LIBERTY ROAD (LOT 2) 48,300 S.F.±, 1.109 AC.± (LOT 1 56,833 S.F.±, 1.305 AC.± (LOT 2

> COUNCILMANIC DISTRICT: ADC MAP: CENSUS TRACT: TAX ACCOUNT NO .: 2200023899 (LOT 1) 2200023900 (LOT 2)

BR-AS ZONING: 3. ZONING MAP REFERENCE:

PERMITTED = 2.04. FLOOR AREA RATIO: PROVIDED = 0.06 (6,532 SF / 105,133 SF)EXISTING LAND USE: COMMERCIAL / AUTOMOTIVE SALES & REPAIR CONVENIENCE STORE AND CARRY OUT RESTAURANT WITH GASOLINE ROLLOVER CAR WASH PROPOSED LAND USE:

SETBACKS: (TO PROPERTY LINE) 146.4'± 50.6°± 41.1°± 50.7°± FUEL PUMPS PROVIDED (MIN) LANDSCAPE TRANSITION AREAS (LTAs) ALONG OFFUTT ROAD (PUBLIC) ALONG LIBERTY ROAD (PUBLIC) ALONG REAR YARD (BR ZONE) ALONG SIDE YARD (BL & RO ZONE)

NOT TO EXCEED 40' 8. HEIGHT REQUIREMENTS: PROPOSED BUILDING HEIGHT: C-STORE = 30' FROM EXTERIOR FINISHED

35' FROM EXTERIOR FINISHED GRADE TO TOP OF CUPOLA CANOPY = CARWASH =

9. THIS SITE IS SERVICED BY PUBLIC WATER AND SEWER.

ALONG SIDE YARD (DR 3.5 ZONE)

10. SCREENING AND LANDSCAPING SHALL COMPLY WITH THE BALTIMORE COUNTY LANDSCAPE

11. THE SITE IS NOT LOCATED IN A 100 YEAR FLOODPLAIN.

12. THE SITE IS NOT LOCATED IN ANY FAILED BASIC SERVICES AREAS.

13. THERE ARE NO KNOWN EXISTING WELLS OR SEPTIC FIELDS ON THE PROPERTY.

14. ANY FIXTURE USED TO ILLUMINATE AN OFF-STREET PARKING AREA SHALL BE ARRANGED AS TO REFLECT THE LIGHT AWAY FROM ADJACENT RESIDENTIAL SITE AND PUBLIC STREETS.

15. A REST ROOM FACILITY, WATER AND COMPRESSED AIR SHALL BE PROVIDED FOR CUSTOMERS.

16. SIGNAGE ON THIS SITE SHALL CONFORM WITH THE SIGNAGE REQUIREMENTS OF THE BALTIMORE COUNTY ZONING REGULATIONS SECTION, 450.

17. THERE ARE NO ABANDONED FUEL SERVICE STATIONS WITHIN ONE MILE OF THE SITE (SECTION

18. STACKING FOR CAR WASH SHALL COMPLY WITH SECTION 419, BCZR. STACKING REQUIRED = 9
STACKING PROVIDED = 9

# **REASON FOR SPECIAL EXCEPTION AND VARIANCE**

SPECIAL EXCEPTION TO ALLOW A FUEL SERVICE STATION ON AN INDIVIDUAL SITE AND A CONVENIENCE STORE HAVING A SALES AREA LARGER THAN 1,500 SQUARE FEET, CARRY-OUT RESTAURANT, AND ROLL-OVER CAR WASH AS USES IN COMBINATION, PURSUANT TO BCZR SECTIONS 405.2.B.1, 405.4.E.1, 405.4.E.2, AND 405.4.E.10.

2. VARIANCE FROM BCZR 419.4.B.1 TO ALLOW A CAR WASH TUNNEL ENTRANCE TO FACE AN ADJACENT RESIDENTIALLY ZONED PROPERTY.

3. VARIANCE FROM BCZR SECTION 405.4.A.3.c(2) TO ALLOW 10 STACKING SPACES IN LIEU OF THE REQUIRED 20 STACKING SPACES.



### MORRIS & RITCHIE ASSOCIATES, INC. ENGINEERS, PLANNERS, SURVEYORS, ARCHITECTS AND LANDSCAPE ARCHITECTS 1220-C EAST JOPPA ROAD SUITE 505


TOWSON, MARYLAND 21286 (410) 821-1690 FAX (410) 821-1748



# PLAN TO ACCOMPANY SPECIAL EXCEPTION AND VARIANCE SITE PLAN

**ROYAL FARMS STORE #173** 9043 LIBERTY ROAD

****	888888	2ND ELECTION DISTRICT	BALTIMORE COUNTY, MARYL	AND 4TH COUNCIL	MANIC DISTRICT
DATE	REVISIONS			JOB NO.:	17108
				SCALE:	AS SHOWN
		•	4 A	DATE:	11/29/2012
		· · · · · · · · · · · · · · · · · · ·	TUDIT	DRAWN BY:	T.H.S.
		PETITIONER'S EX	HIDII	DESIGN BY:	T.H.S.
				REVIEW BY:	M.G.C.
				SHEET:	01 OF 06

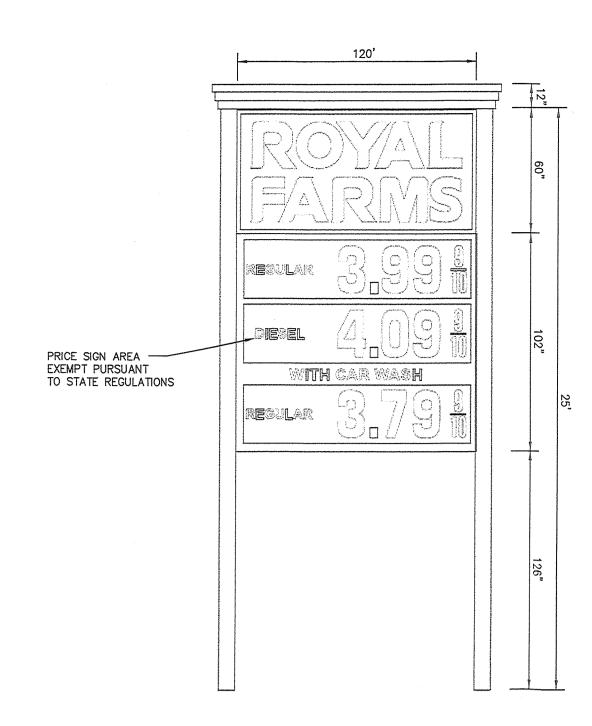


FREESTANDING ENTERPRISE SIGNAGE SUMMARY ONE FREESTANDING SIGN ALLOWED FOR EACH FRONTAGE ON A PUBLIC ROAD. 100 SF/SIGN ALLOWED SINCE FRONTAGE IS MORE THAN 300' LONG.

- ONE TWO SIDED FREESTANDING PROPOSED ALONG MCCORMICK ROAD SIGN AREA FOR EACH FACE OF DOUBLE SIDED FREESTANDING SIGN = 120" x 60" = 50-SF TOTAL

"GOAL POST" PYLON SIGN

NOT TO SCALE

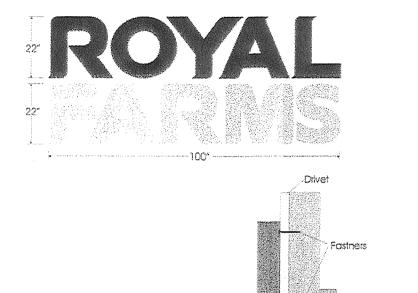


Cabinet: .040 Aluminum with acrylic faces, Illuminated with neon,


Installation: Wall mount. Concrete screws. Total Sign Square Footage: 30.5'

Rayal Farms Channel Letters

**ROYAL FARMS CHANNEL LETTERS** 


NOT TO SCALE

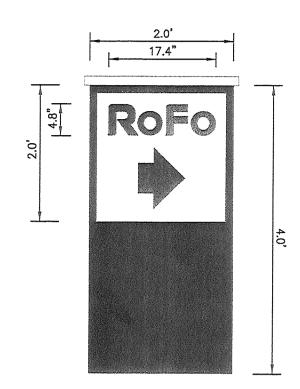


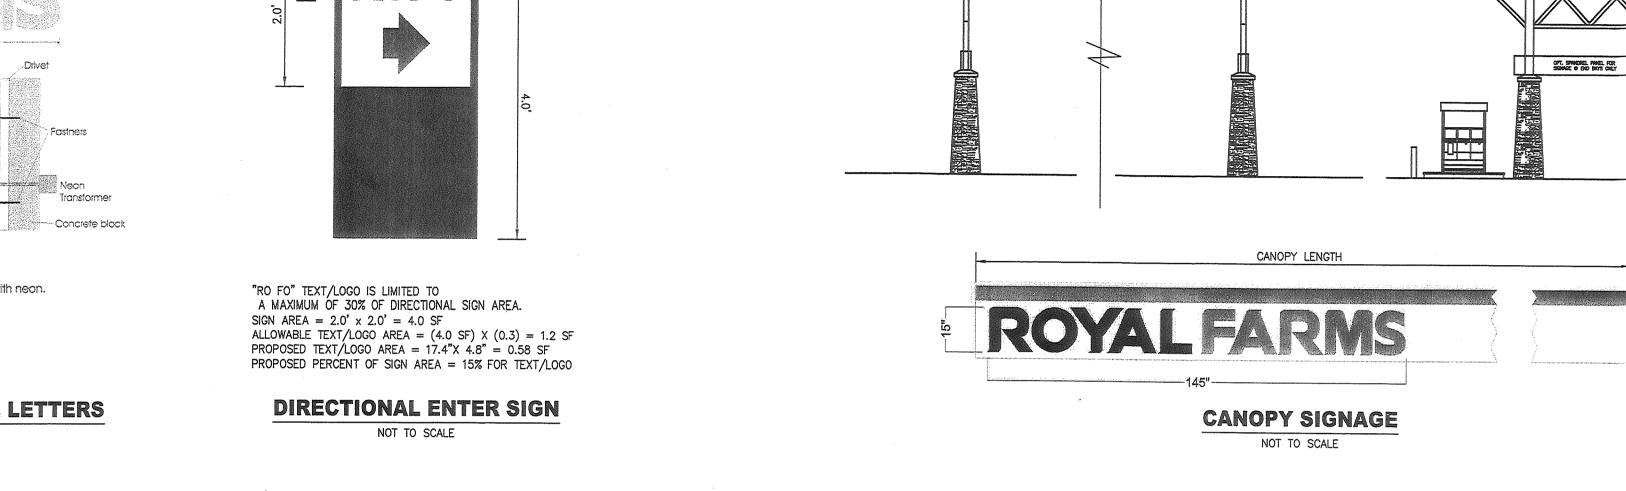


132'-0" (GAS CANOPY)

41'-0" (DIESEL CANOPY)

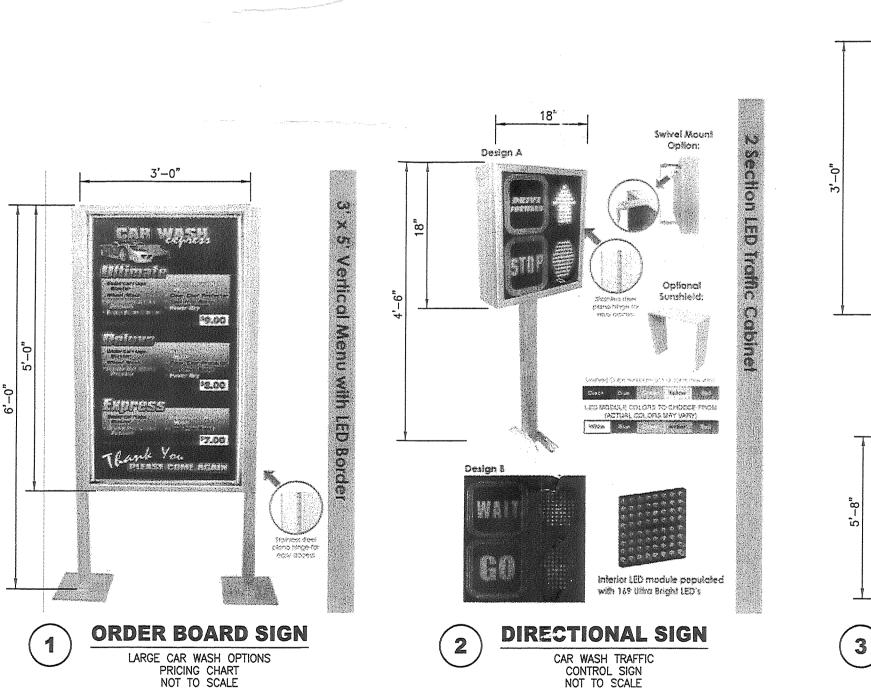

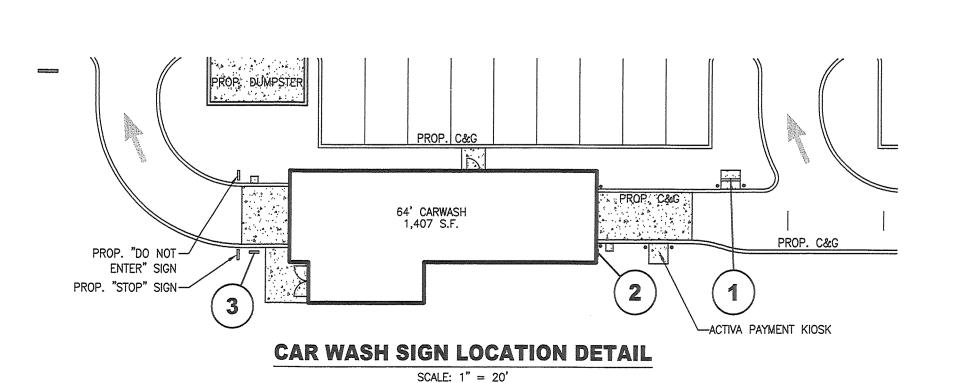

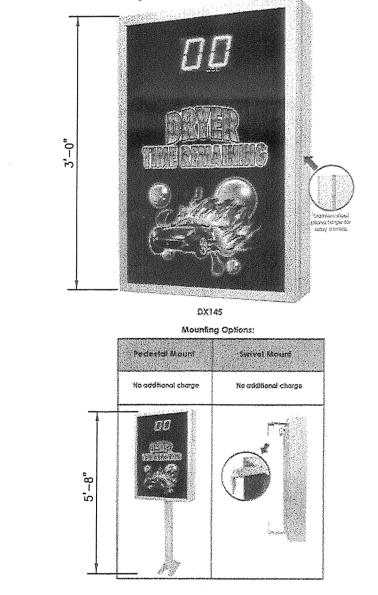

**DIRECTIONAL SIGN** DRYER TIMER SIGN NOT TO SCALE

# PROFESSIONAL CERTIFICATION

4-CANOPY (2 PER CANOPY) -SIGNS 15.1-SF EACH

ROYALFARMS

I HEREBY CERTIFY THAT THESE DOCUMENTS WERE PREPARED OR APPROVED BY ME, AND THAT I AM A DULY LICENSED PROFESSIONAL ENGINEER UNDER THE LAWS OF THE STATE OF MARYLAND, LICENSE NO. 38291, EXPIRATION DATE: 01/13/2014

# OWNER / **CONTRACT SELLER**

9400 LIBERTY LIMITED PARTNERSHIP C/O ANTWERPEN AUTOMOTIVE GROUP 6631 BALTIMORE NATIONAL PIKE BALTIMORE, MARYLAND 21228

### DEVELOPER / **CONTRACT PURCHASER**

TWO FARMS, INC. 3611 ROLAND AVENUE BALTIMORE, MARYLAND 21211 ATTN .: MR. JEFF BAINBRIDGE PHONE: (410) 494-1631

DESIGN & DRAWING BASED ON MARYLAND COORDINATE SYSTEM: HORIZONTAL NAD 83/(1991) VERTICAL NAVD 88

THE CORRECTNESS OR COMPLETENESS OF EXISTING INFORMATION SHOWN ON THE DRAWINGS IS NOT WARRANTED OR GUARANTEED. THE CONTRACTOR SHALL VERIFY THE LOCATION OF UTILITIES AND UNDERGROUND FACILITIES, BY TEST PITS OR OTHER METHODS APPROVED BY THE OWNER'S REPRESENTATIVE, AS REQUIRED TO VERIFY EXACT LOCATIONS AND DEPTHS WITHIN THE LIMIT OF DISTURBANCE. ALL DISCREPANCIES BETWEEN INFORMATION SHOWN ON THE DRAWINGS AND THAT VERIFIED IN THE FIELD SHALL BE REPORTED TO THE OWNER'S REPRESENTATIVE PRIOR TO BEGINNING WORK.



40'-0" (GAS CANOPY) / 24'-0" (DIESEL CANOPY)

ROYALFARMS

# MORRIS & RITCHIE ASSOCIATES, INC. ENGINEERS, PLANNERS, SURVEYORS, ARCHITECTS AND LANDSCAPE ARCHITECTS

1220-C EAST JOPPA ROAD SUITE 505 TOWSON, MARYLAND 21286 (410) 821-1690 FAX (410) 821-1748



DATE REVISIONS

PLAN TO ACCOMPANY SPECIAL EXCEPTION AND VARIANCE


SIGN DETAILS **ROYAL FARMS STORE #173** 


9043 LIBERTY ROAD

2ND ELECTION DISTRICT BALTIMORE COUNTY, MARYLAND 4TH COUNCILMANIC DISTRICT JOB NO.: 17108 SCALE: AS SHOWN DATE: 11/29/2012 DRAWN BY: T.H.S. DESIGN BY: T.H.S. REVIEW BY: M.G.C.


SHEET:

02 OF 06

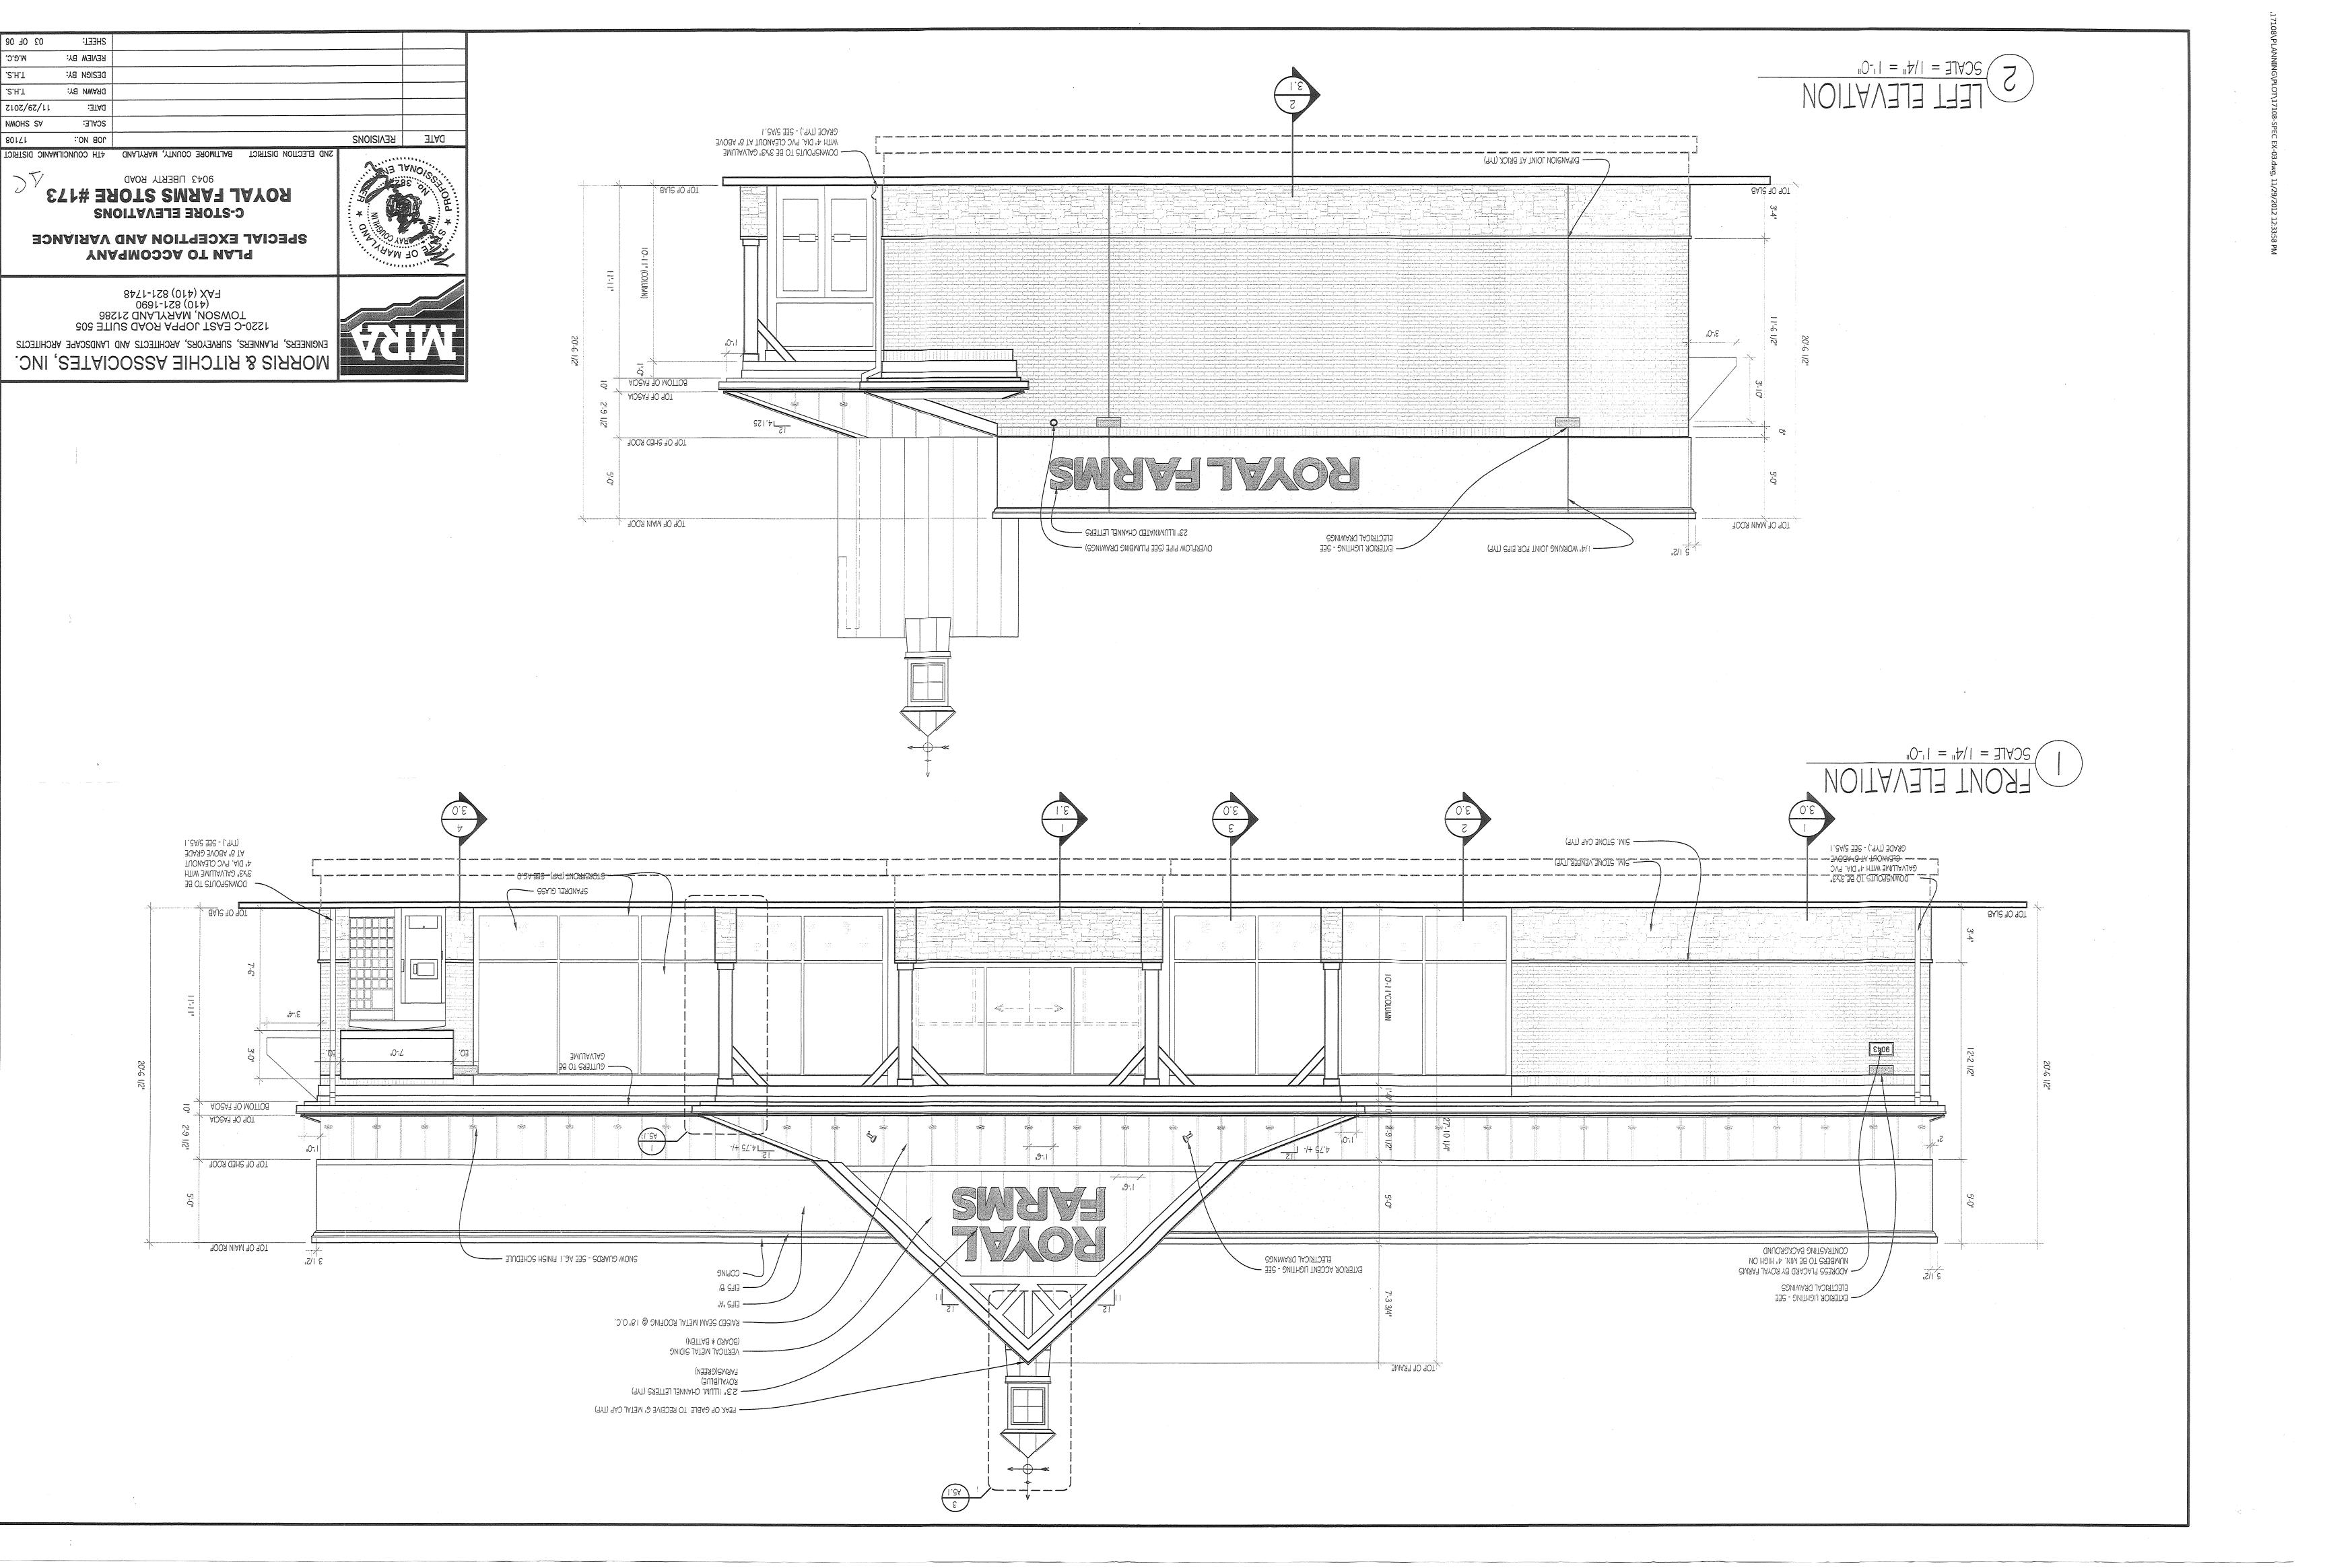


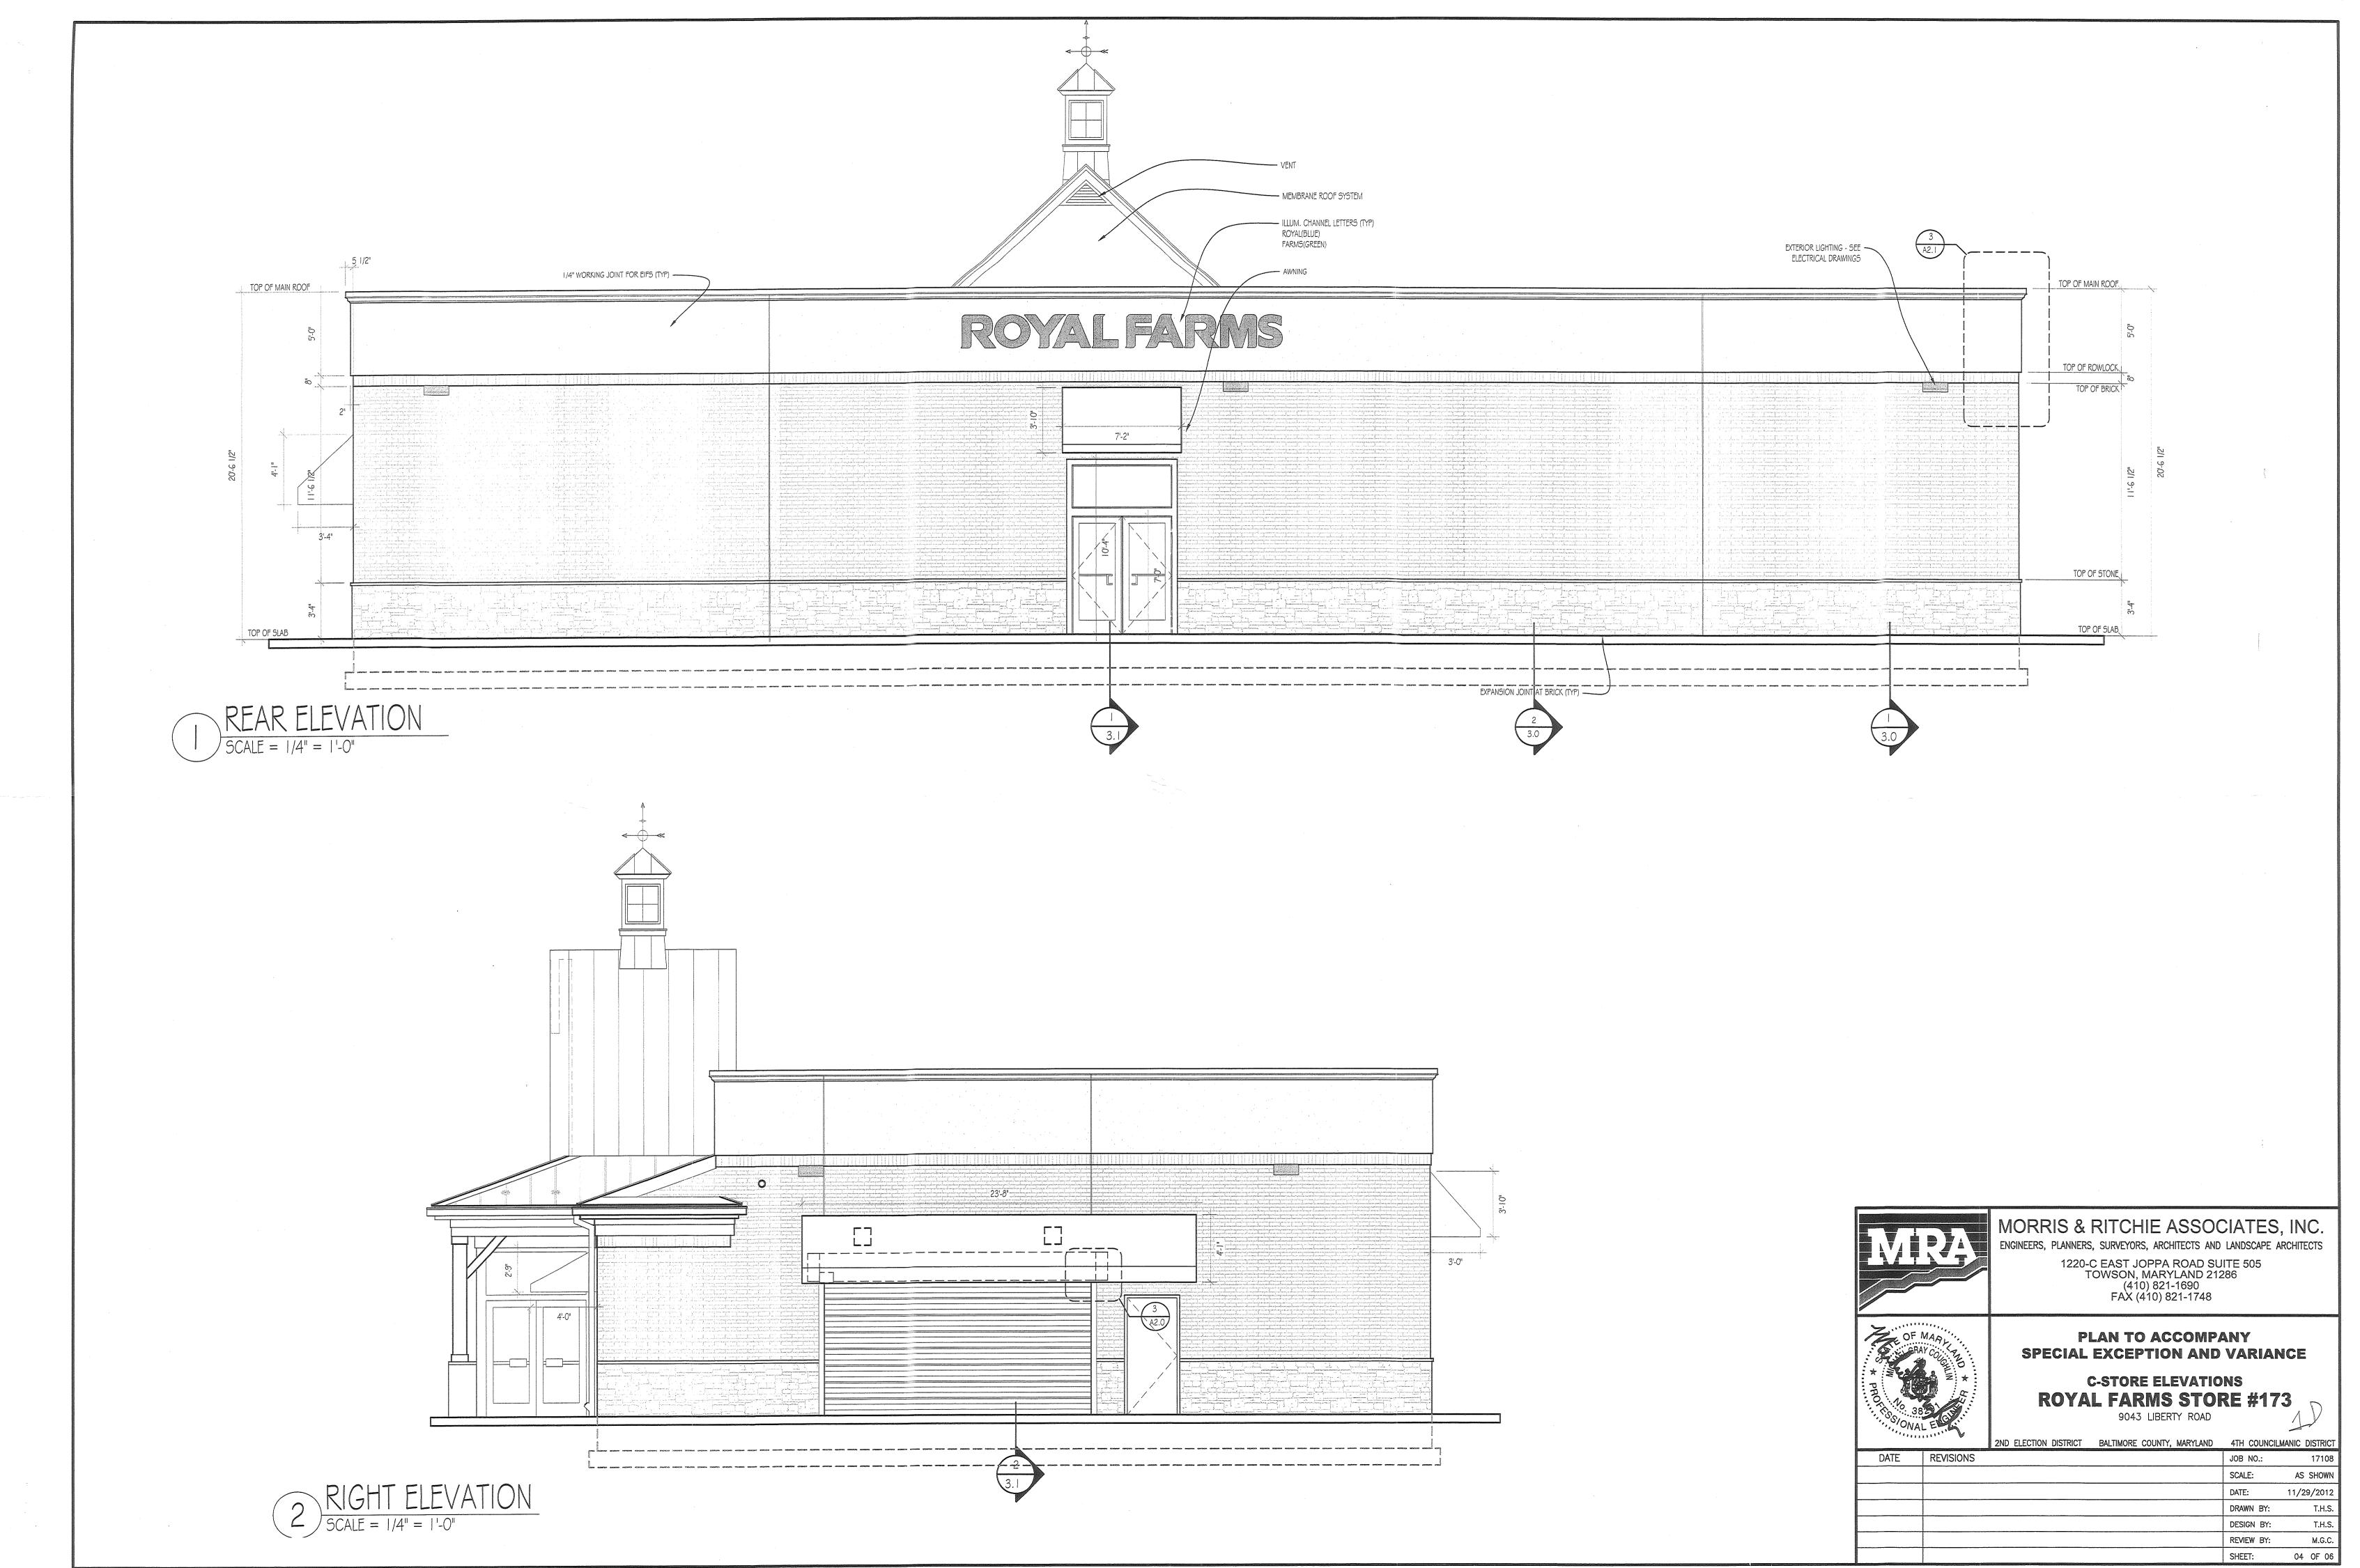


,17108,PLANNING,PLOT,17108—SPEC\_EX-04.dwg, 11/29/2012\_12:39:27\_PM, MSulfiyan, MRA\_A

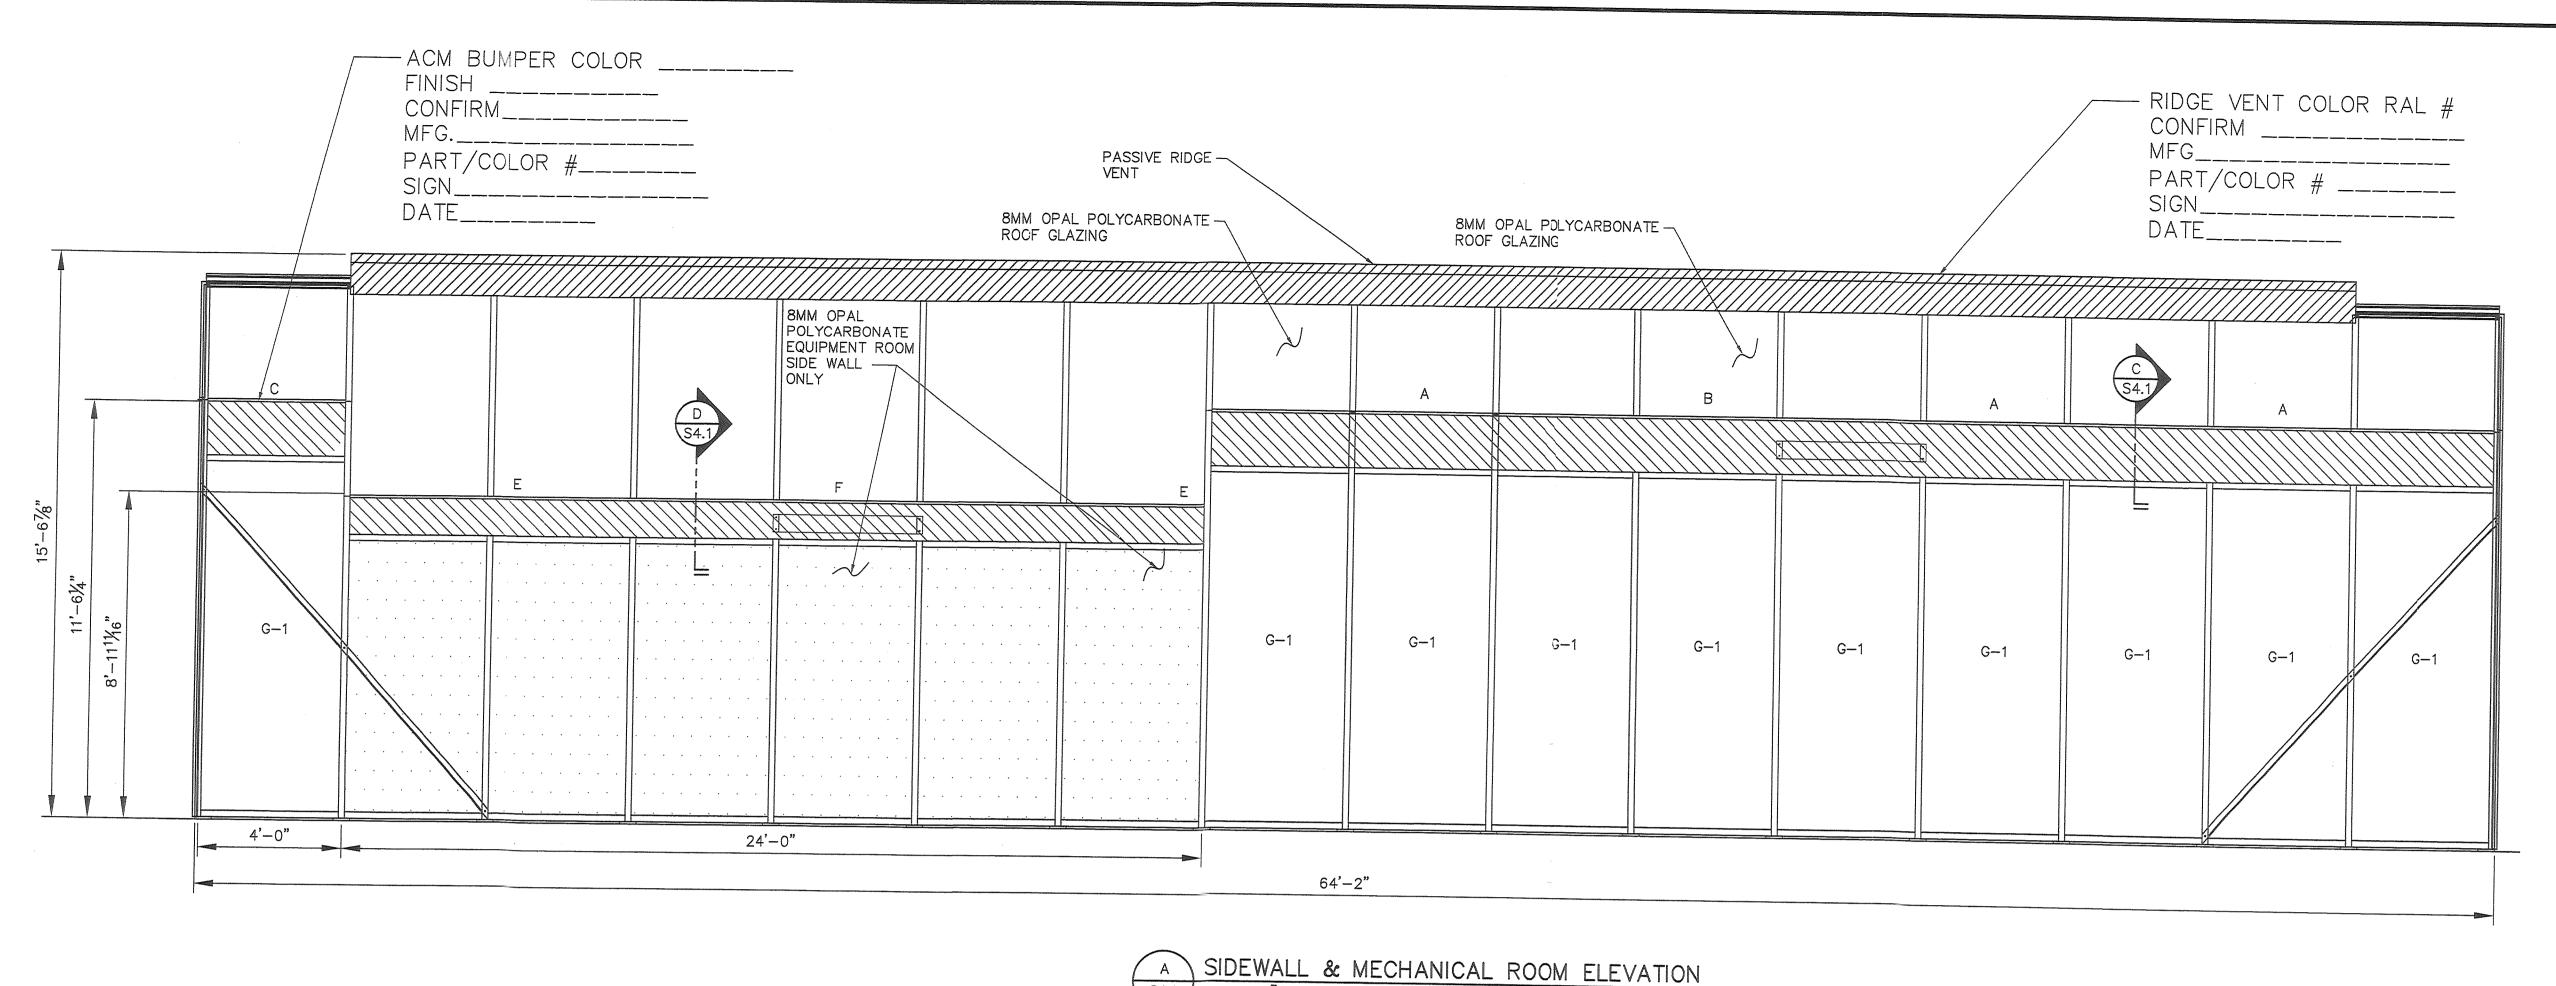

	BUMPER SO	CHEDUL	E
TAG	DECRIPTION	LENGTH	NUM. OF PCS.
Α	END/INTERMEDIATE	1197/8"	9 PIECES
В	INTERMEDIATE	70"	1 PIECE
С	END/INTERMEDIATE	46"	2 PIECES
E	END	1197⁄8"	2 PIECES
F	INTERMEDIATE	45 <sup>7</sup> /8"	1 PIECE

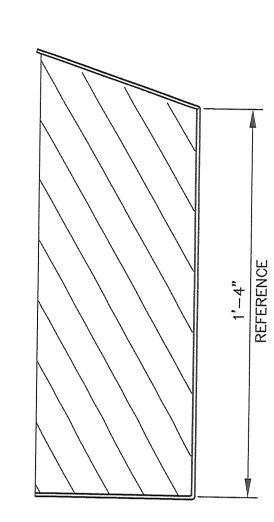

c FIELD FORM BUMPER A,B,C,D S4.1 SCALE: 3" = 1'-0"

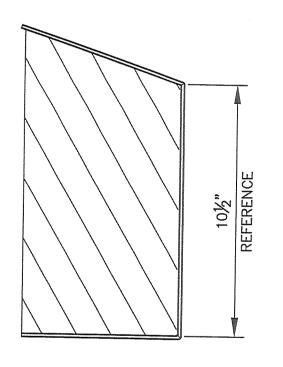

D FIELD FORM BUMPER E,F
S4.1 SCALE: 3" = 1'-0"



# MORRIS & RITCHIE ASSOCIATES, INC.

ENGINEERS, PLANNERS, SURVEYORS, ARCHITECTS AND LANDSCAPE ARCHITECTS


1220-C EAST JOPPA ROAD SUITE 505
TOWSON, MARYLAND 21286
(410) 821-1690
FAX (410) 821-1748





# PLAN TO ACCOMPANY SPECIAL EXCEPTION AND VARIANCE


CAR WASH ELEVATIONS
ROYAL FARMS STORE #173
9043 LIBERTY ROAD

1	1111	2ND ELECTION DISTRICT	BALTIMORE COUNTY, MARYLAND	4TH COUNCIL	MANIC DISTRICT
_	REVISIONS			JOB NO.:	17108
_				SCALE:	AS SHOWN
_				DATE:	11/29/2012
+				DRAWN BY:	T.H.S.
+				DESIGN BY:	T.H.S.
				REVIEW BY:	M.G.C.
				SHEET:	05 OF 06

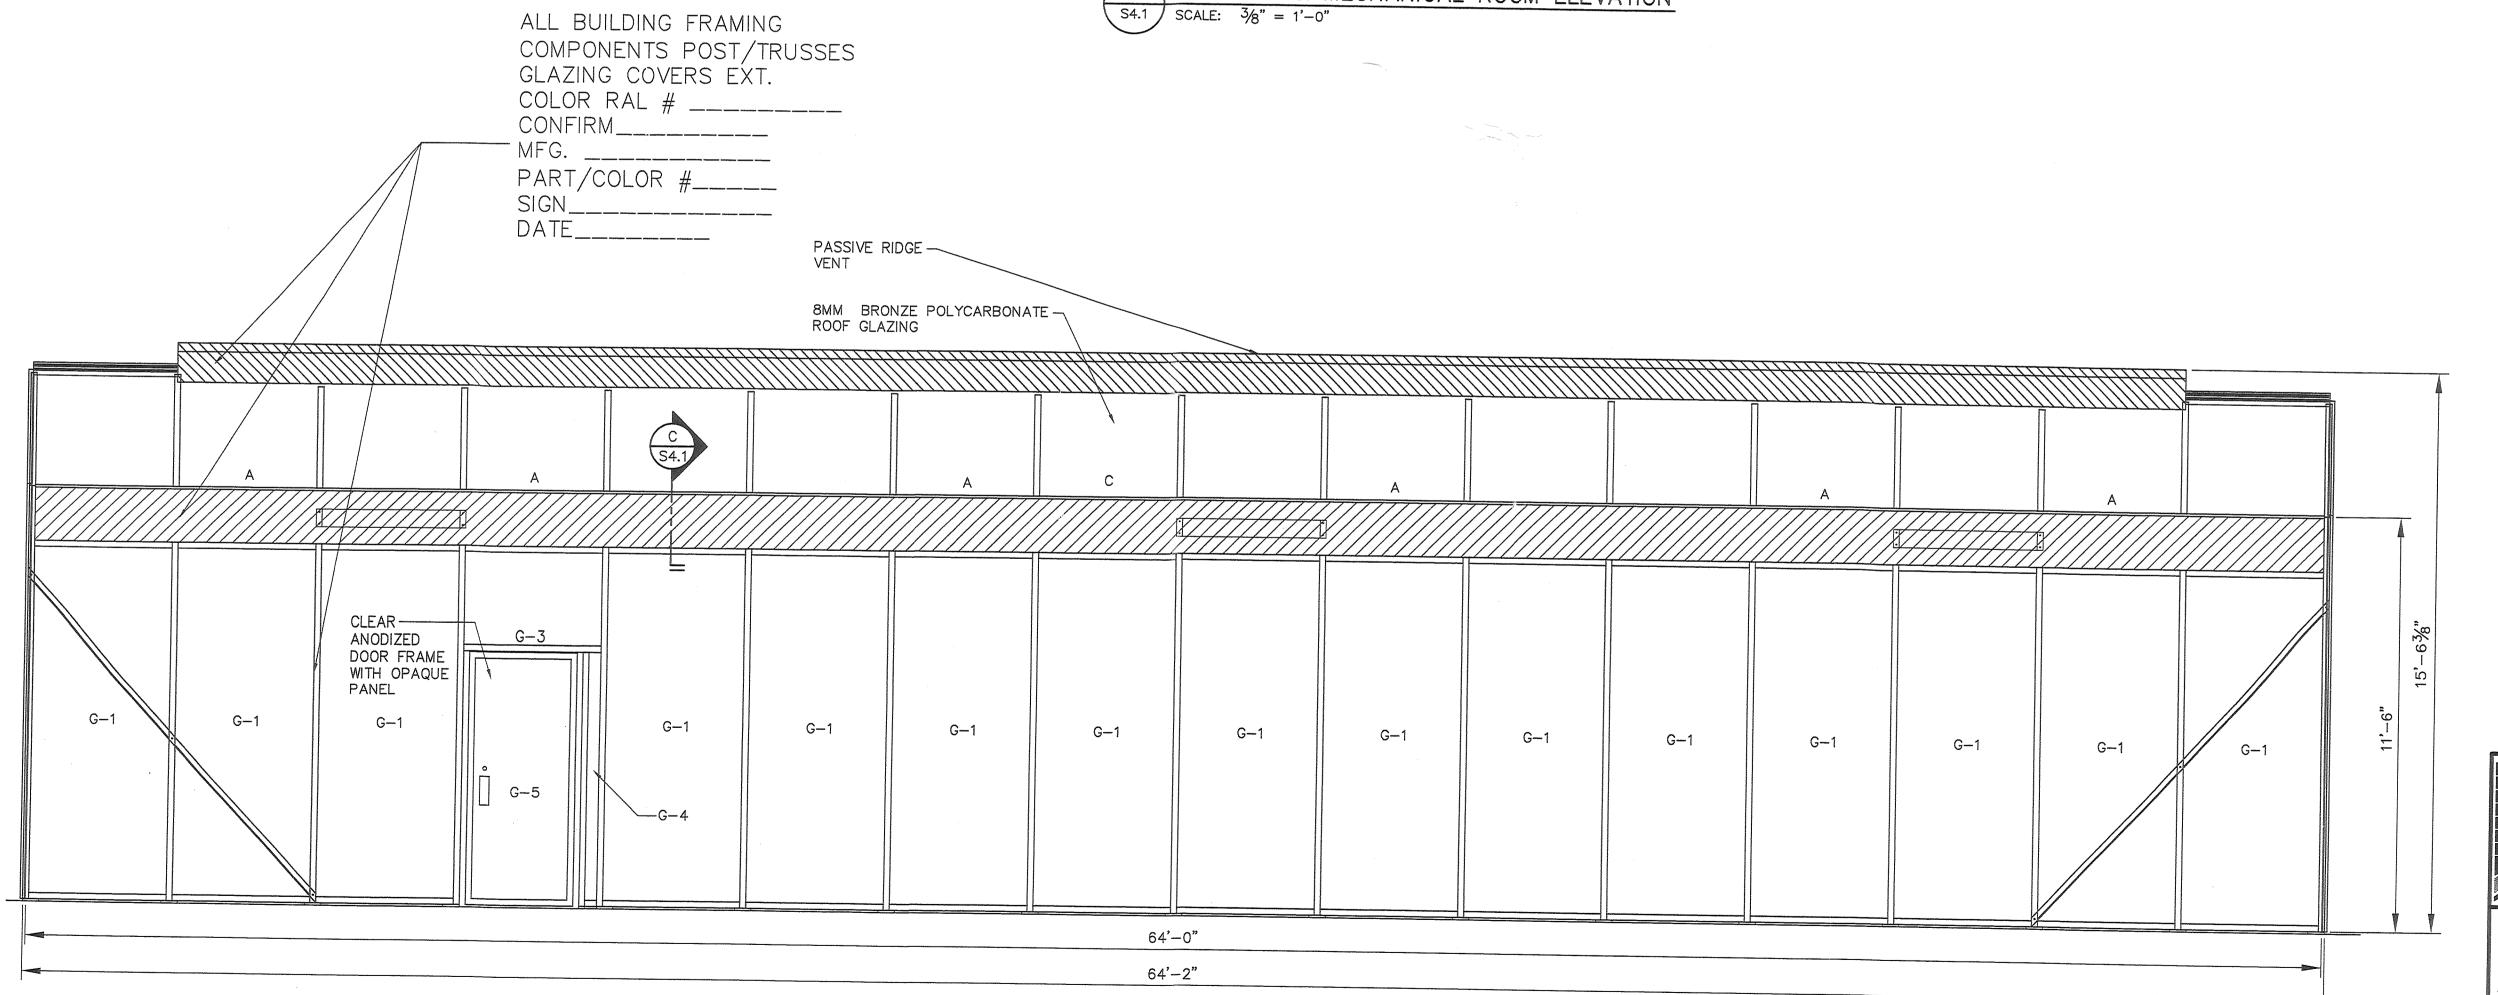

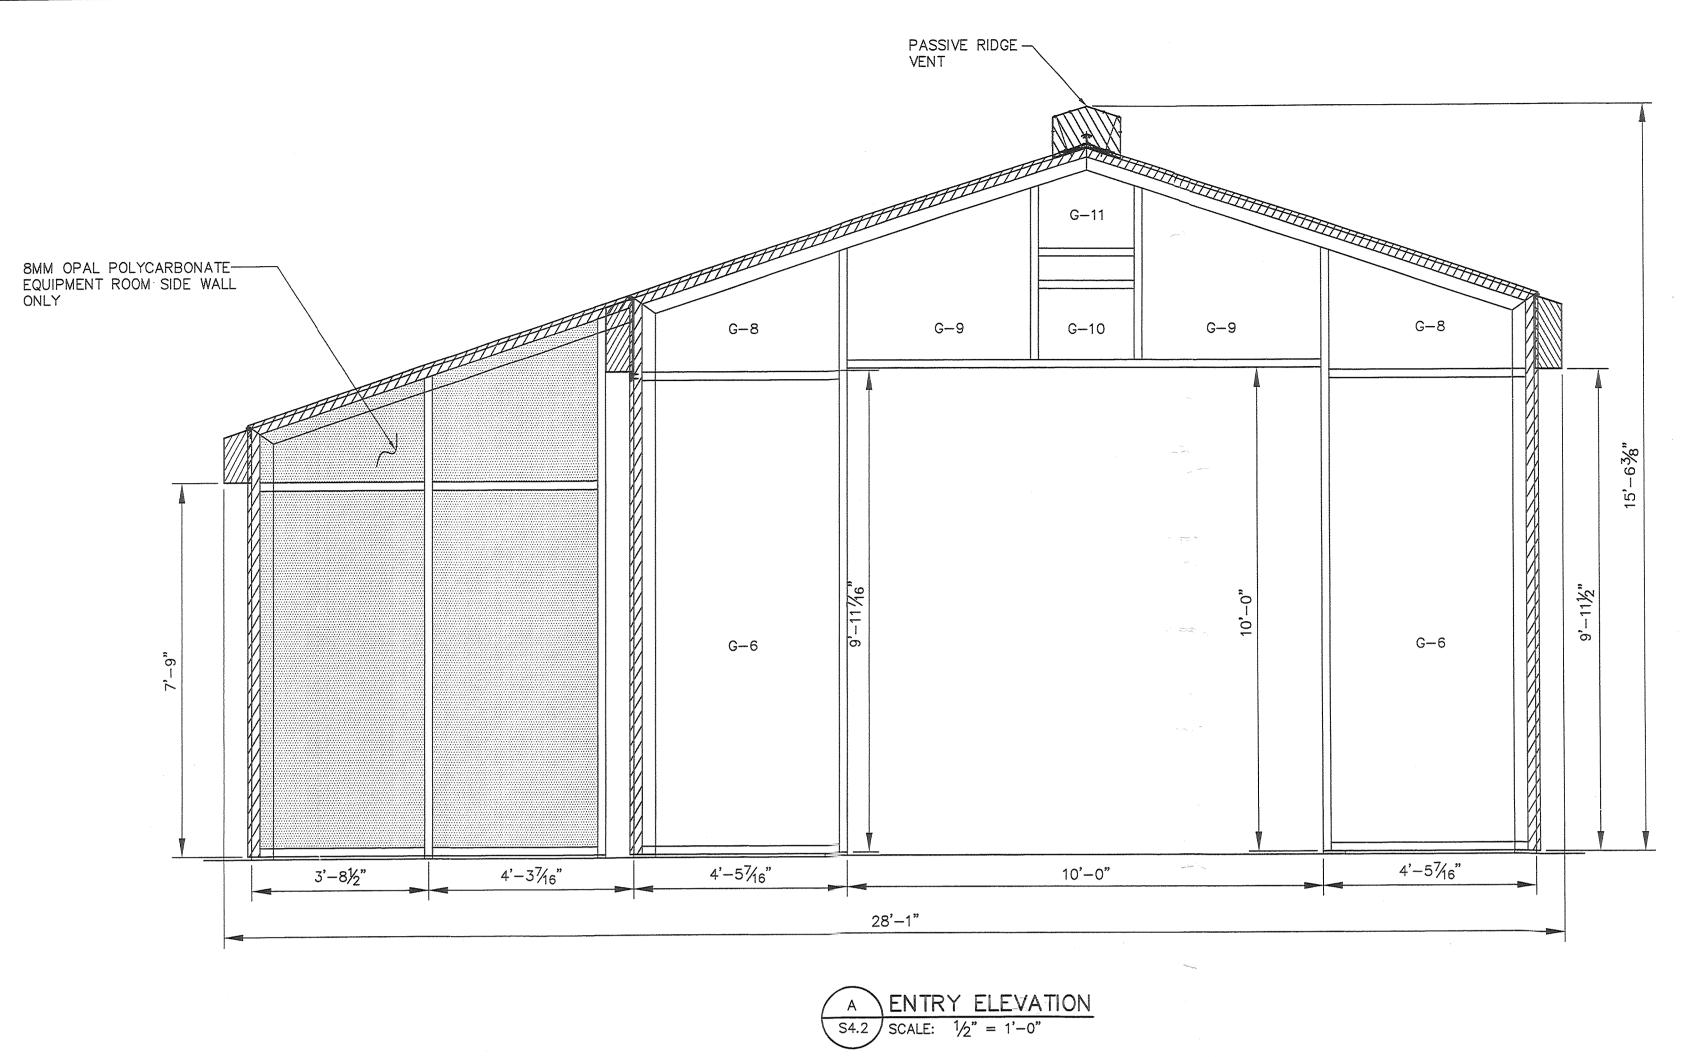

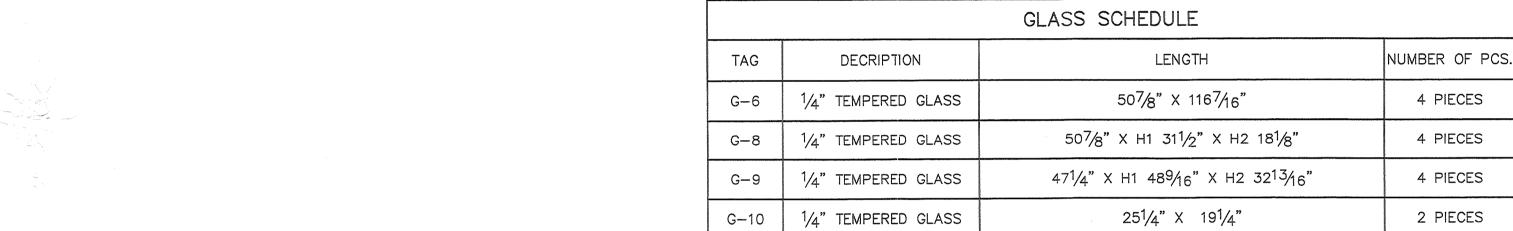

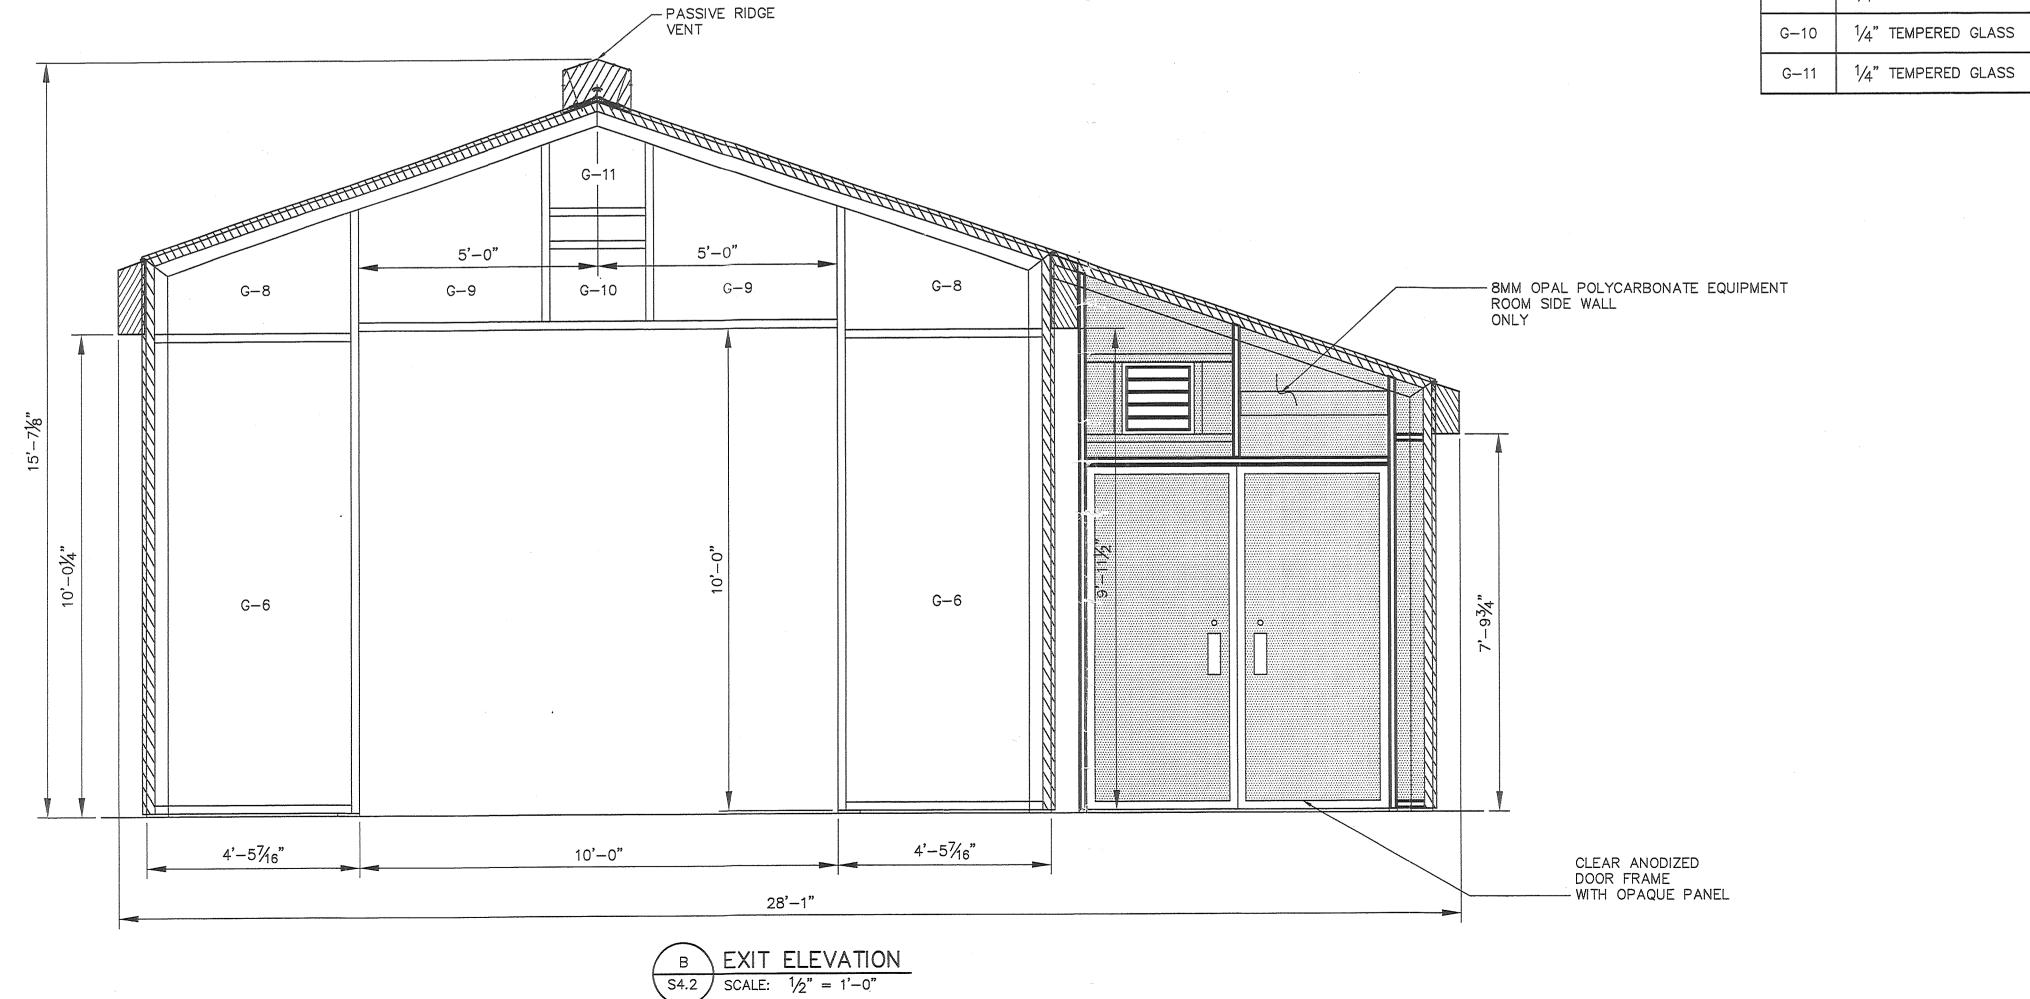



25½" X H1 201½6" X H2 24½" X H3 201½6"

# MORRIS & RITCHIE ASSOCIATES, INC. ENGINEERS, PLANNERS, SURVEYORS, ARCHITECTS AND LANDSCAPE ARCHITECTS

2 PIECES

1220-C EAST JOPPA ROAD SUITE 505 TOWSON, MARYLAND 21286 (410) 821-1690 FAX (410) 821-1748



# PLAN TO ACCOMPANY SPECIAL EXCEPTION AND VARIANCE

CAR WASH ELEVATIONS
ROYAL FARMS STORE #173
9043 LIBERTY ROAD

DATE         REVISIONS         JOB NO.:         17108           SCALE:         AS SHOWN           DATE:         11/29/2012           DRAWN BY:         T.H.S.           DESIGN BY:         T.H.S.           REVIEW BY:         M.G.C.	****		2ND ELECTION DISTRI	CT BALTIMORE COUNTY, MARY	LAND 4TH COUNCIL	MANIC DISTRICT
DATE: 11/29/2012  DRAWN BY: T.H.S.  DESIGN BY: T.H.S.	DATE	REVISIONS			JOB NO.:	17108
DRAWN BY: T.H.S. DESIGN BY: T.H.S.					SCALE:	AS SHOWN
DESIGN BY: T.H.S.					DATE:	11/29/2012
					DRAWN BY:	T.H.S.
REVIEW BY: M.G.C.					DESIGN BY:	T.H.S.
					REVIEW BY:	M.G.C.
SHEET: 06 OF 06					SHEET:	06 OF 06



# **ROYAL FARMS**

G & K-Type Store with Car Wash Rendered Perspective May 09, 2012




\* FOR ILLUSTRATIVE PURPOSES ONLY



# **ROYAL FARMS**

G & K-Type Store Rendered Perspective 2 May 09, 2012



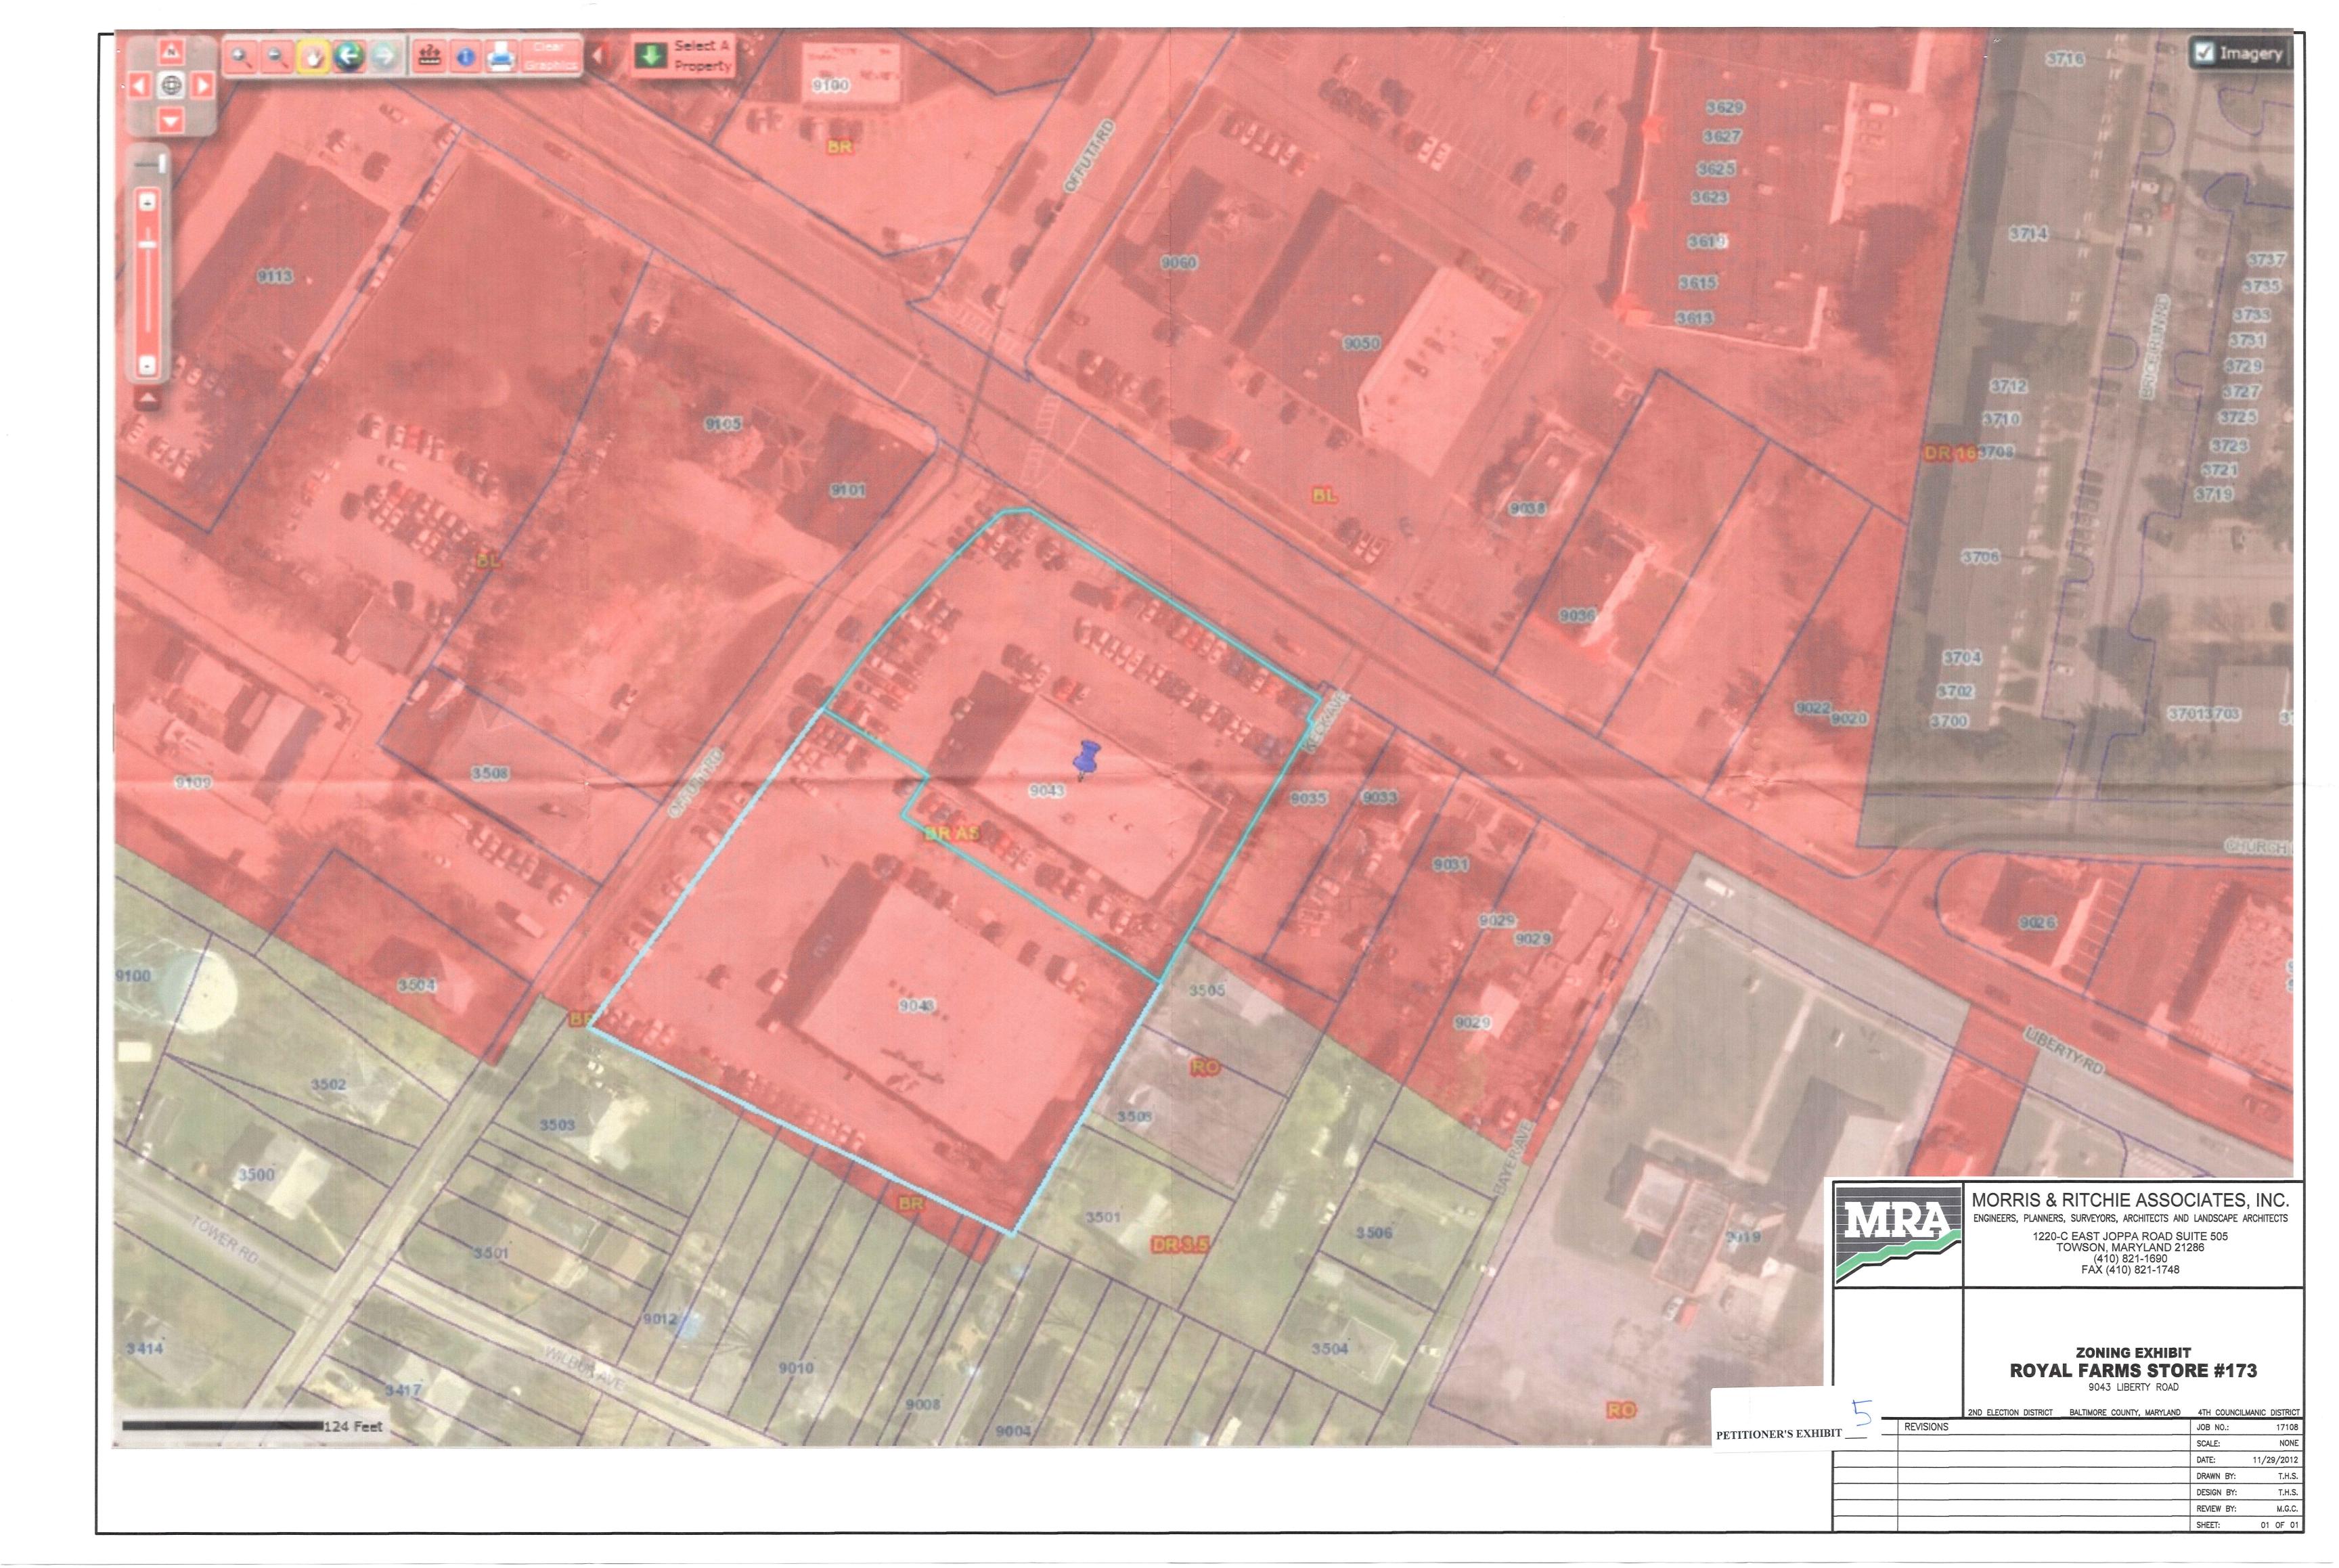



	EX. PROPERTY LINE EX. ADJACENT PROPERTY LINE EX. RIGHT OF WAY LINE EX. BUILDING PROP. BUILDING EX. CONCRETE	E. S.	PROP. MAJOR DECIDUOUS TR
4. 4	PROP. CONCRETE	July .	DDOD D/FDCDFFN TREE
XXXXX	PROP. STAMPCRETE	3 miles	PROP. EVERGREEN TREE
	PROP. PAVEMENT	, M	
	EX. CURB PROP. CURB	<b>⊙</b>	PROPOSED SHRUB
mm.	EX. WOODS LINE EX. SANITARY SEWER	$\oplus$	
	EX. STORM DRAIN		PROPOSED PRIVACY FENCE
ments specializated specialization and the specialization of the s	EX. WATER		
-UG	EX. UNDERGROUND LINE		
- OH OH	EX. OVERHEAD LINE		

# LANDSCAPE CALCULATIONS: REQUIRED LANDSCAPING:


EX. GAS

EX. LIGHT POLE EX. UTILITY POLE

NO.	DESCRIPTION	RATE	QUANTITY	PLANTING UNITS (PU)
1	AUTOMOTIVE USES			
-	ADJACENT TO PUBLIC ROAD	1 PU/15 LF	615 LF	41.0 PU
	ADJACENT TO PEDELE ROAD  ADJACENT TO RESIDENTIAL	1 PU/10 LF	500 LF	50.0 PU
	CREDIT FOR PROP. PRIVACY FENCE	1 PU/10 LF	480 LF	-48.0 PU
	ADJACENT TO COMMERCIAL	1 PU/10 LF	170 LF	17.0 PU
	TOTAL	REQUIRED LAND	SCAPING	60.0 PU

# PROPOSED LANDSCAPING:

NO.	DESCRIPTION	RATE	QUANTITY	PLANTING UNITS (PU)
1	MAJOR TREES	1 PU/TREE	18	18 PU
2.	MINOR TREES	1 PU/2 TREES	0	0 PU
3.	EVERGREEN TREES	1 PU/2 TREES	34	17 PU
4.	SHRUBS	1 PU/5 SHRUBS	199	39.8 PU
5.	PRIVACY FENCE	_	480 LF	_
<u>.</u>	1107001 12.002	TOTAL PROPOSED LANDS	CAPING	74.8 PU

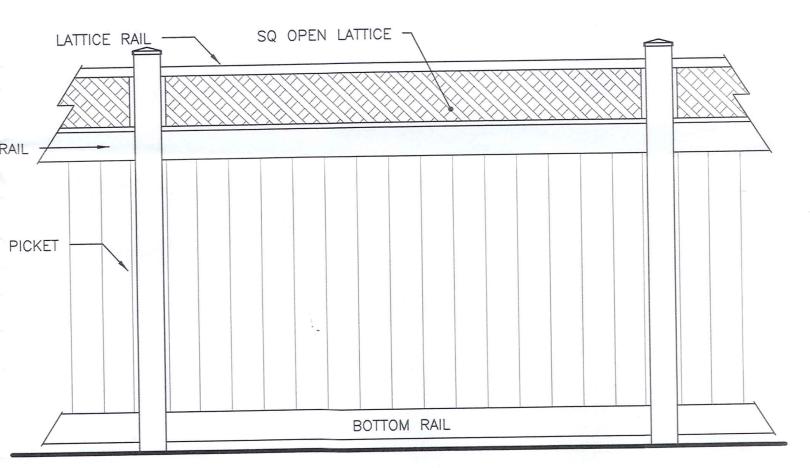

FENCE NOTES:

 6' TALL WHITE VINYL PRIVACY FENCE. 2. 8' PANEL SECTIONS MEASURED FROM CENTER OF POST TO CENTER OF POST.

3. USE LONG FENCE HILLSIDE W/LATTICE MODEL OR APPROVED EQUAL.

4. FOLLOW ALL MANUFACTURER'S SPECIFICATIONS FOR PROPER POST INSTALLATION.
5. PROVIDE SHOP DRAWINGS FOR APPROVAL BY OWNER AND LANDSCAPE ARCHITECT PRIOR TO INSTALLATION.

PRIVACY FENCE SECTION ELEVATION NOT TO SCALE

# PROFESSIONAL CERTIFICATION

I HEREBY CERTIFY THAT THESE DOCUMENTS WERE PREPARED OR APPROVED BY ME, AND THAT I AM A DULY LICENSED PROFESSIONAL LANDSCAPE ARCHITECT UNDER THE LAWS OF THE STATE OF MARYLAND, LICENSE NO. 38291, EXPIRATION DATE: 08/20/2014

#### OWNER / **CONTRACT SELLER**


9400 LIBERTY LIMITED PARTNERSHIP C/O ANTWERPEN AUTOMOTIVE GROUP 6631 BALTIMORE NATIONAL PIKE BALTIMORE, MARYLAND 21228

# **DEVELOPER** / **CONTRACT PURCHASER**

TWO FARMS, INC. 3611 ROLAND AVENUE BALTIMORE, MARYLAND 21211 ATTN .: MR. JEFF BAINBRIDGE PHONE: (410) 494-1631

DESIGN & DRAWING BASED ON MARYLAND COORDINATE SYSTEM: HORIZONTAL NAD 83/(1991) VERTICAL NAVD 88

THE CORRECTNESS OR COMPLETENESS OF EXISTING INFORMATION SHOWN ON THE DRAWINGS IS NOT WARRANTED OR GUARANTEED. THE CONTRACTOR SHALL VERIFY THE LOCATION OF UTILITIES AND UNDERGROUND FACILITIES, BY TEST PITS OR OTHER METHODS APPROVED BY THE OWNER'S REPRESENTATIVE, AS REQUIRED TO VERIFY EXACT LOCATIONS AND DEPTHS WITHIN THE LIMIT OF DISTURBANCE. ALL DISCREPANCIES BETWEEN INFORMATION SHOWN ON THE DRAWINGS AND THAT VERIFIED IN THE FIELD SHALL BE REPORTED TO THE OWNER'S REPRESENTATIVE PRIOR TO BEGINNING WORK.

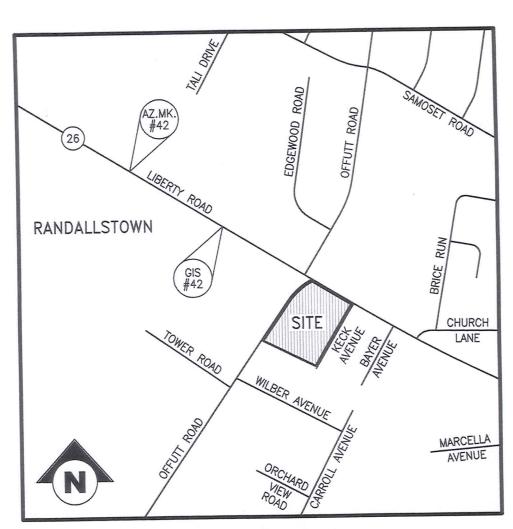

**VICINITY MAP** SCALE: 1" = 500'

# **BENCHMARKS**

N 620566.57 E 1368191.17 DESCRIPTION: MONUMENT LOCATED 11.95' WEST OF SEWER MANHOLE NORTH OF STAR CAR WASH LOCATED ON LIBERTY ROAD.

GIS #42 ELEV. 591.33 DESCRIPTION: MONUMENT LOCATED 52' NORTHWEST OFF THE NORTHWEST CORNER OF THE BALTIMORE COUNTY POLICE SUB-STATION AT THE SOUTHWEST CORNER OF LIBERTY ROAD AND OFFUTT ROAD.





# **MORRIS & RITCHIE ASSOCIATES, INC.** ENGINEERS, PLANNERS, SURVEYORS AND LANDSCAPE ARCHITECTS

1220-C EAST JOPPA ROAD, SUITE 505 **TOWSON, MARYLAND 21286** (410) 821-1690 FAX (410) 821-1748

# SCHEMATIC LANDSCAPE PLAN

# **ROYAL FARMS STORE #173**

9043 LIBERTY ROAD

2ND ELECTION DISTRICT 4TH COUNCILMANIC DISTRICT BALTIMORE COUNTY, MARYLAND

		BALTIMORE GOOTH, MARKET
-	REVISIONS	JOB NO.: 17108
		SCALE: 1" = 30'
		DATE: 01/21/2013
		DRAWN BY: M.A.B.
		DESIGN BY: M.A.B.
		REVIEW BY: M.G.C.
		SHEET: 01 OF 01



EX. PROPERTY LINE  EX. ADJACENT PROPERTY  EX. RIGHT OF WAY LINE  EX. BUILDING  PROP. BUILDING  EX. CONCRETE  PROP. STAMPORETE	
EX. RIGHT OF WAY LINE EX. BUILDING PROP. BUILDING EX. CONCRETE PROP., CONCRETE	
EX. BUILDING PROP. BUILDING EX. CONCRETE PROP. CONCRETE	LINE
PROP. BUILDING EX. CONCRETE PROP. CONCRETE	
EX. CONCRETE PROP. CONCRETE	
PROP. CONCRETE	
PROP. STAMPCRETE	
PROP. PAVEMENT	
======= EX. CURB	
PROP. CURB	
EX, WOODS LINE	
EX. SANITARY SEWER	
EX. STORM DRAIN	
EX. WATER	
- UG	
EX. OVERHEAD LINE	
EX. LIGHT POLE	
EX. UTILITY POLE	
EX. GAS	



PROP. MAJOR DECIDUOUS TREE








PROPOSED SHRUB

#### LANDSCAPE CALCULATIONS: **REQUIRED LANDSCAPING:**

NO.	DESCRIPTION	RATE	QUANTITY	PLANTING UNITS (PU)
1.	AUTOMOTIVE USES			
	ADJACENT TO PUBLIC ROAD	1 PU/15 LF	615 LF	41.0 PU
	ADJACENT TO RESIDENTIAL	1 PU/10 LF	500 LF	50.0 PU
	CREDIT FOR PROP. PRIVACY FENCE	1 PU/10 LF	480 LF	-48.0 PU
	ADJACENT TO COMMERCIAL	1 PU/10 LF	170 LF	17.0 PU
	TOTA	L REQUIRED LAN	DSCAPING	60.0 PU

#### PROPOSED LANDSCAPING:

NO	DESCRIPTION	RATE	QUANTITY	PLANTING UNITS (PU)
1.	MAJOR TREES	1 PU/TREE	18	18 PU
2.	MINOR TREES	1 PU/2 TREES	0	0 PU
3.	EVERGREEN TREES	1 PU/2 TREES	34	17 PU
4.	SHRUBS	1 PU/5 SHRUBS	199	39.8 PU
5.	PRIVACY FENCE	-	480 LF	-
		TOTAL PROPOSED LANDS	CAPING	74.8 PU

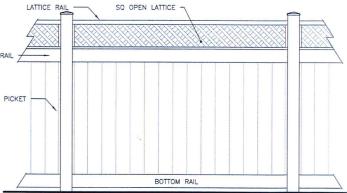

FENCE NOTES:

1. 6" TALL WHITE VAMIL PRIVACY FENCE.

2. 8" PANEL SECTIONS MEASURED FROM CENTER OF POST TO CENTER OF POST.

3. USE LOWN FENCE HILLISSE WYALTICE MODEL OR APPROVED EQUAL.

4. FOLLOW ALL MANUFACTURERS'S SPECIFICATIONS FOR PROPER POST INSTALLATION.

5. PROVIDE SHOP DRAWINGS FOR APPROVAL BY OWNER AND LANDSCAPE ARCHITECT PRIOR TO INSTALLATION.

#### PROFESSIONAL CERTIFICATION

I HEREBY CERTIFY THAT THESE DOCUMENTS WERE PREPARED OR APPROVED BY ME, AND THAT I AM A DULY LICENSED BY PROFESSIONAL LANDSCAPE ARCHITECT WORDER THE LAWS OF THE STATE OF MARYLAND, LICENSE NO. 38291, EXPIRATION DATE: 08/20/2014

#### OWNER / **CONTRACT SELLER**

9400 LIBERTY LIMITED PARTNERSHIP C/O ANTWERPEN AUTOMOTIVE GROUP 6631 BALTIMORE NATIONAL PIKE BALTIMORE, MARYLAND 21228

#### DEVELOPER / **CONTRACT PURCHASER**



#### VICINITY MAP

**BENCHMARKS** 



#### **MORRIS & RITCHIE ASSOCIATES, INC.**

ENGINEERS, PLANNERS, SURVEYORS AND LANDSCAPE ARCHITECTS

1220-C EAST JOPPA ROAD, SUITE 505 TOWSON, MARYLAND 21286 (410) 821-1690 FAX (410) 821-1748

SCHEMATIC LANDSCAPE PLAN


#### **ROYAL FARMS STORE #173**


9043 LIBERTY ROAD


ATE	REVISIONS	JOB NO.: 17108
		SCALE: 1" = 30'
		DATE: 01/21/2013
		DRAWN BY: M.A.B.
		DESIGN BY: M.A.B.
		REVIEW BY: M.G.C.
		SHEET: 01 OF 01





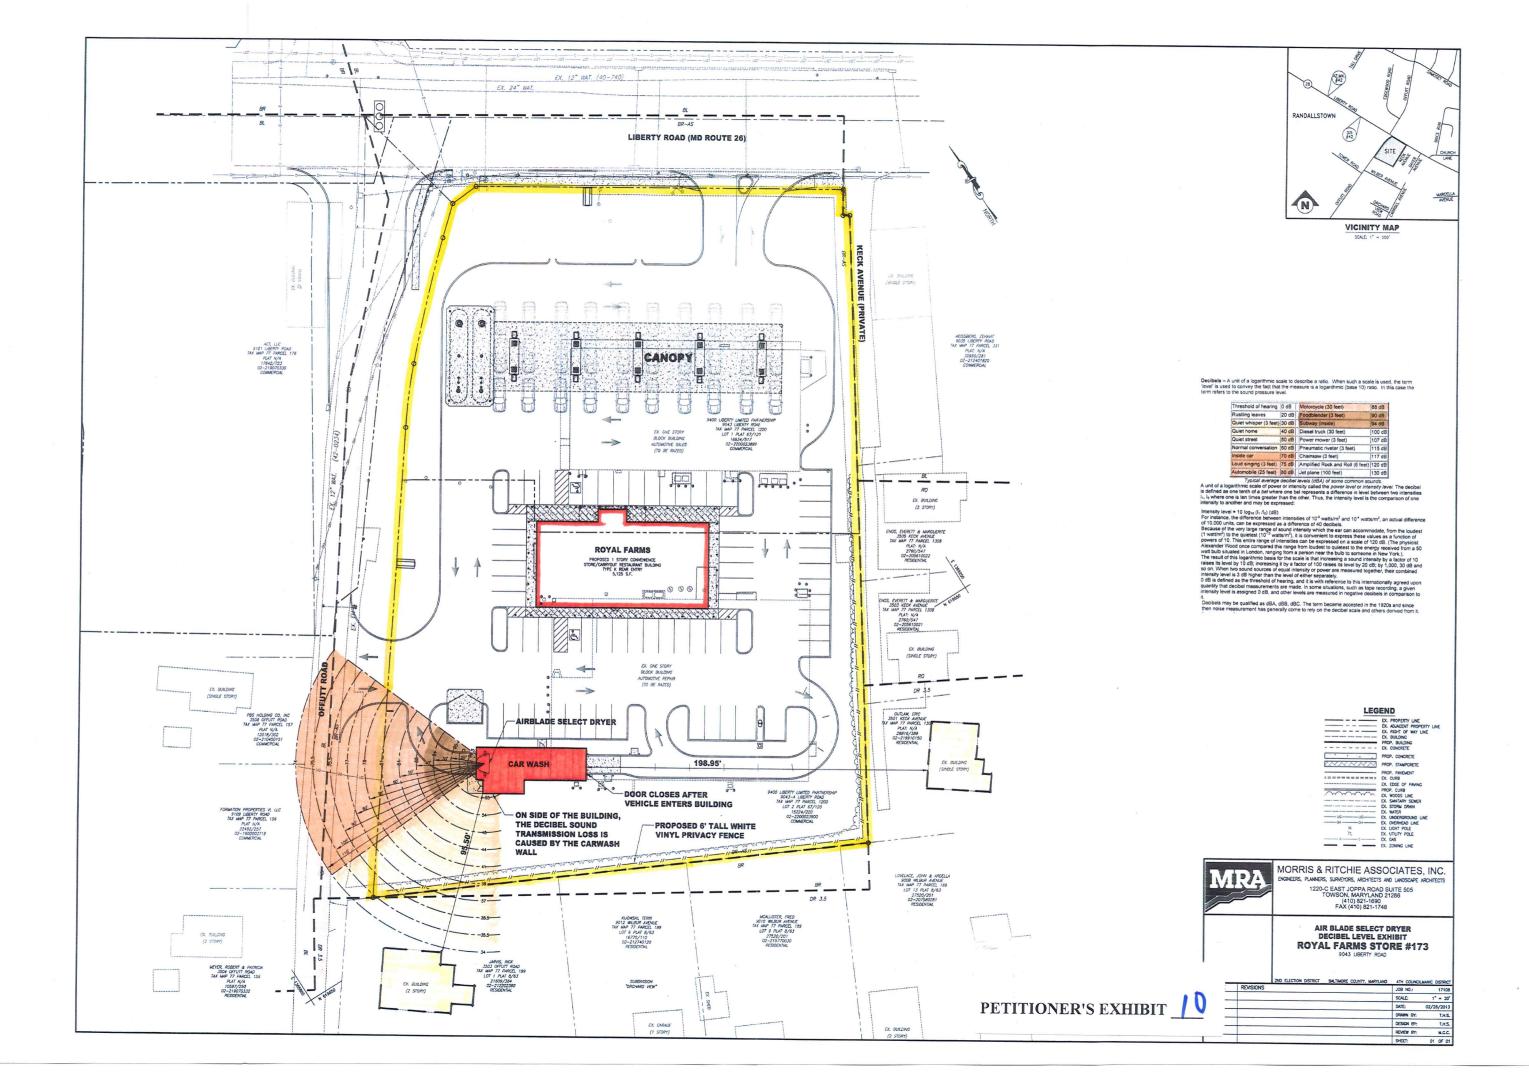

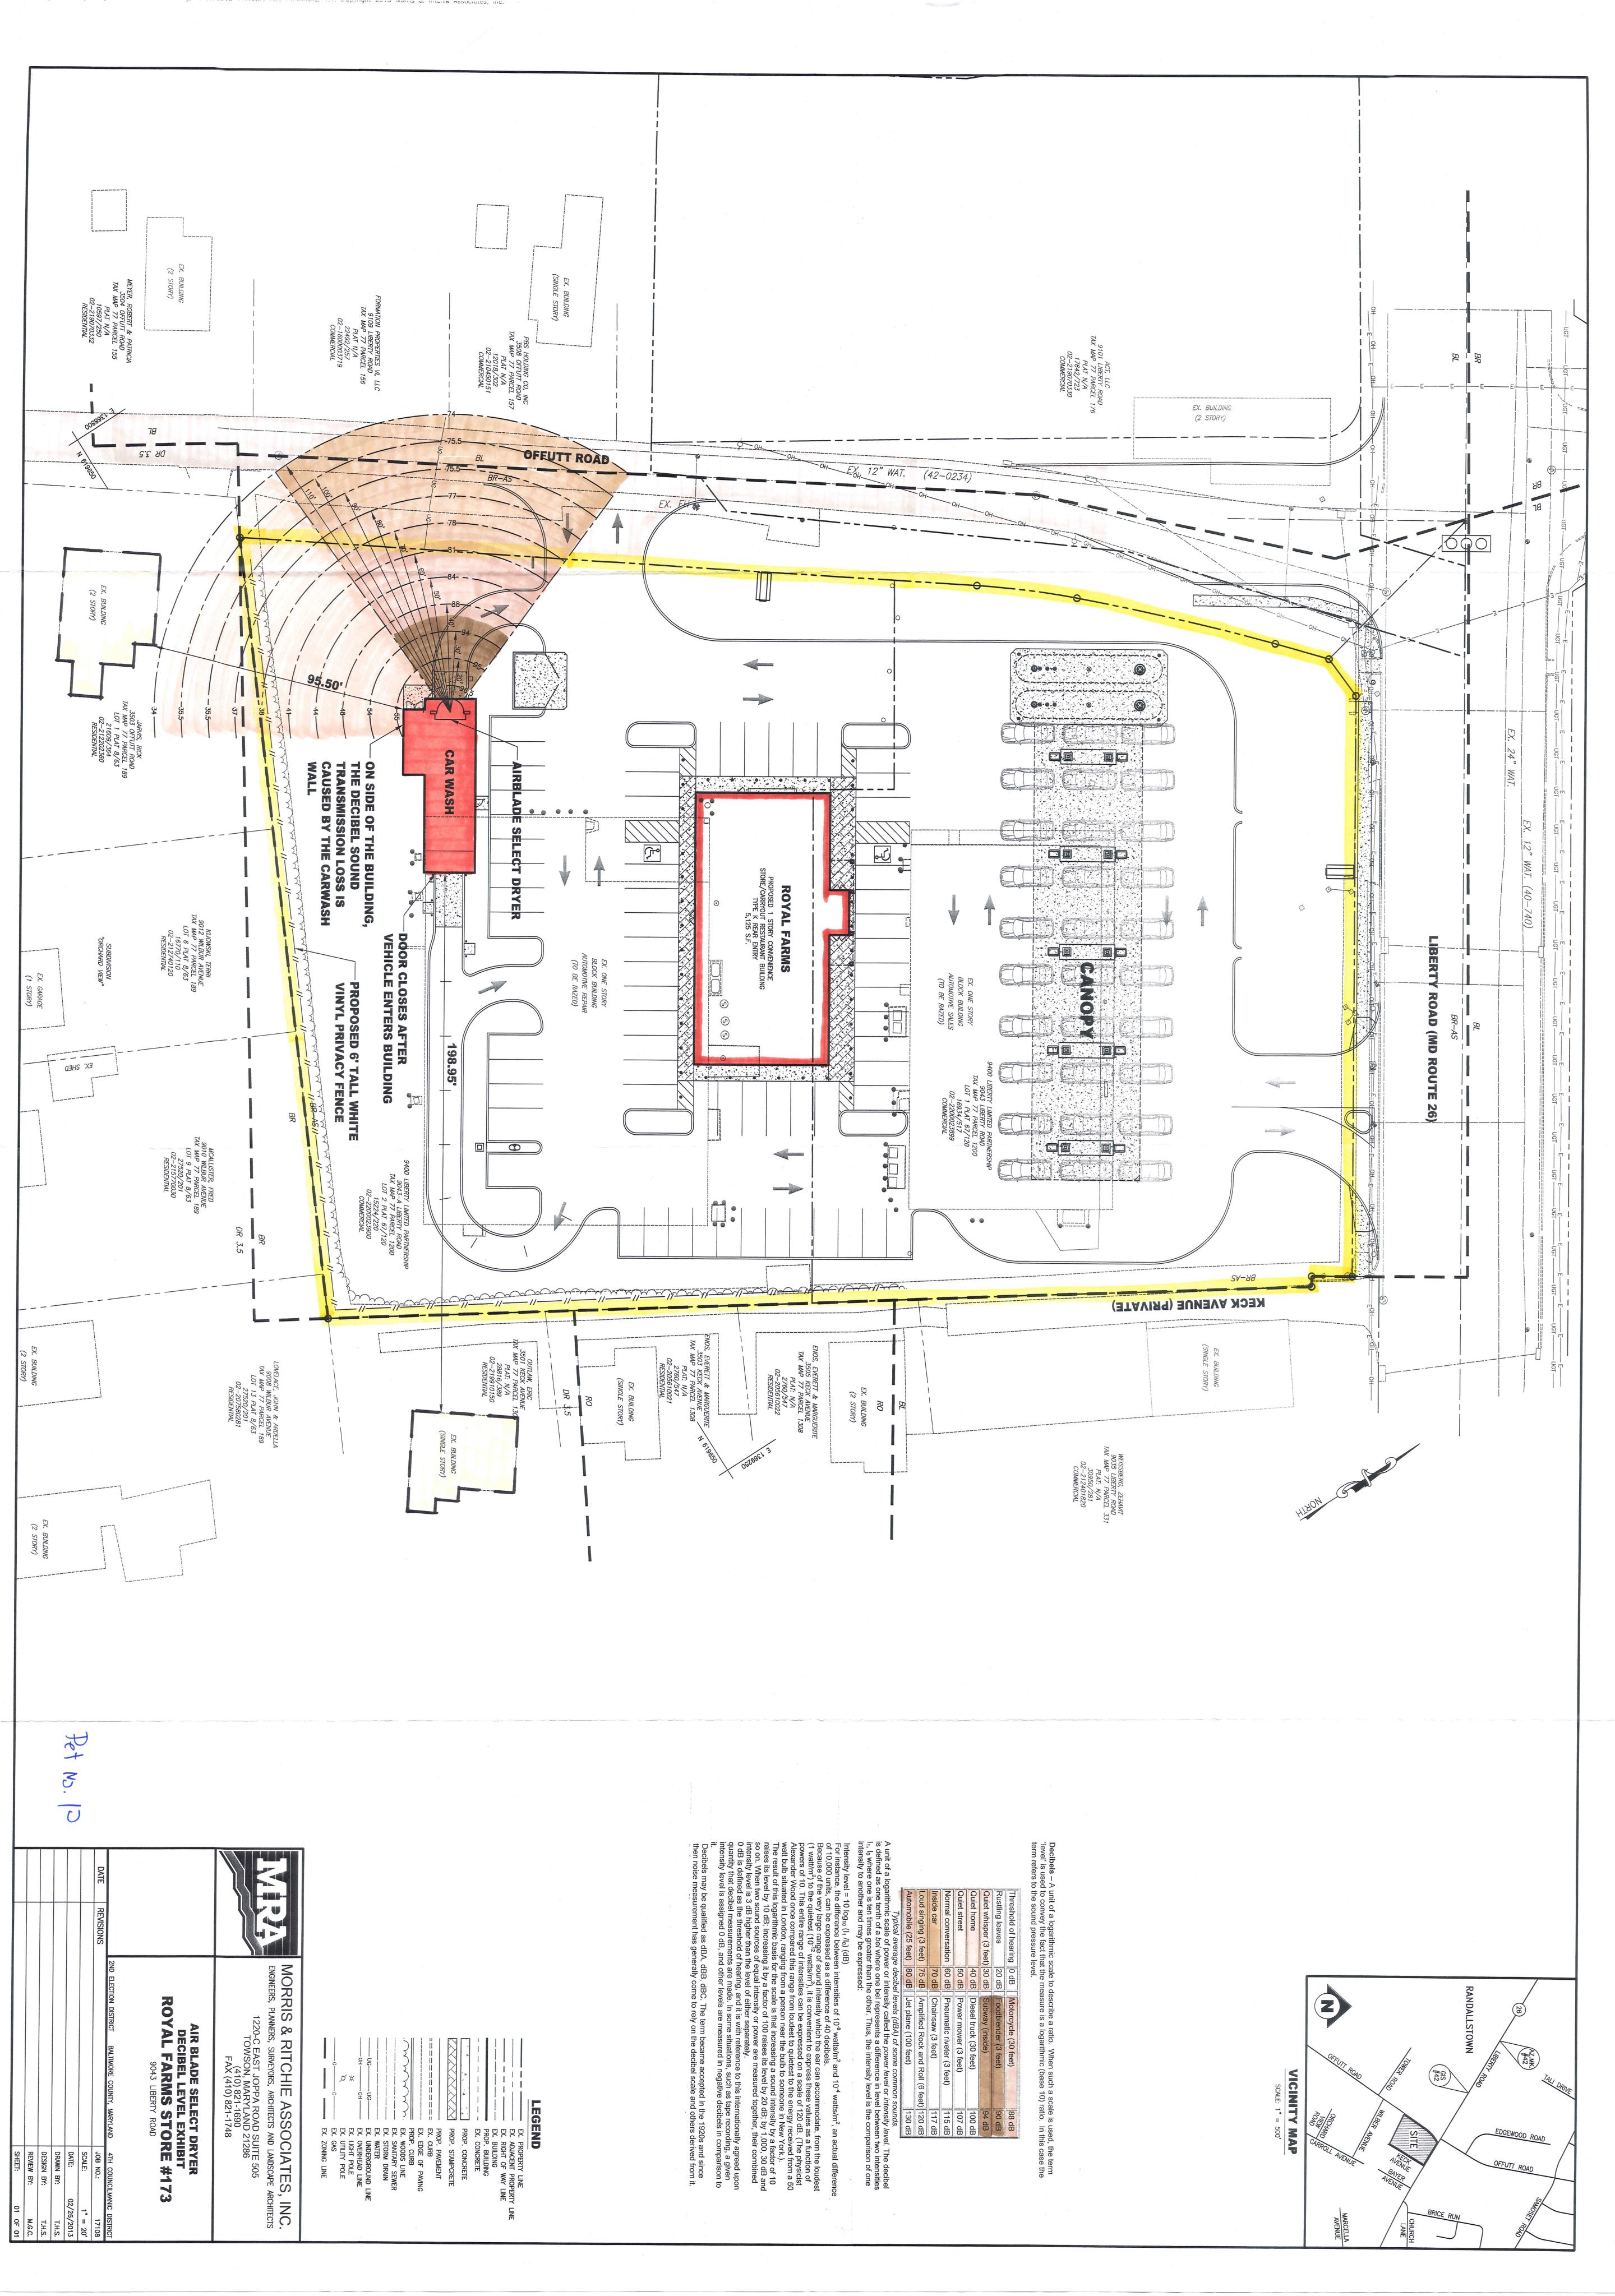

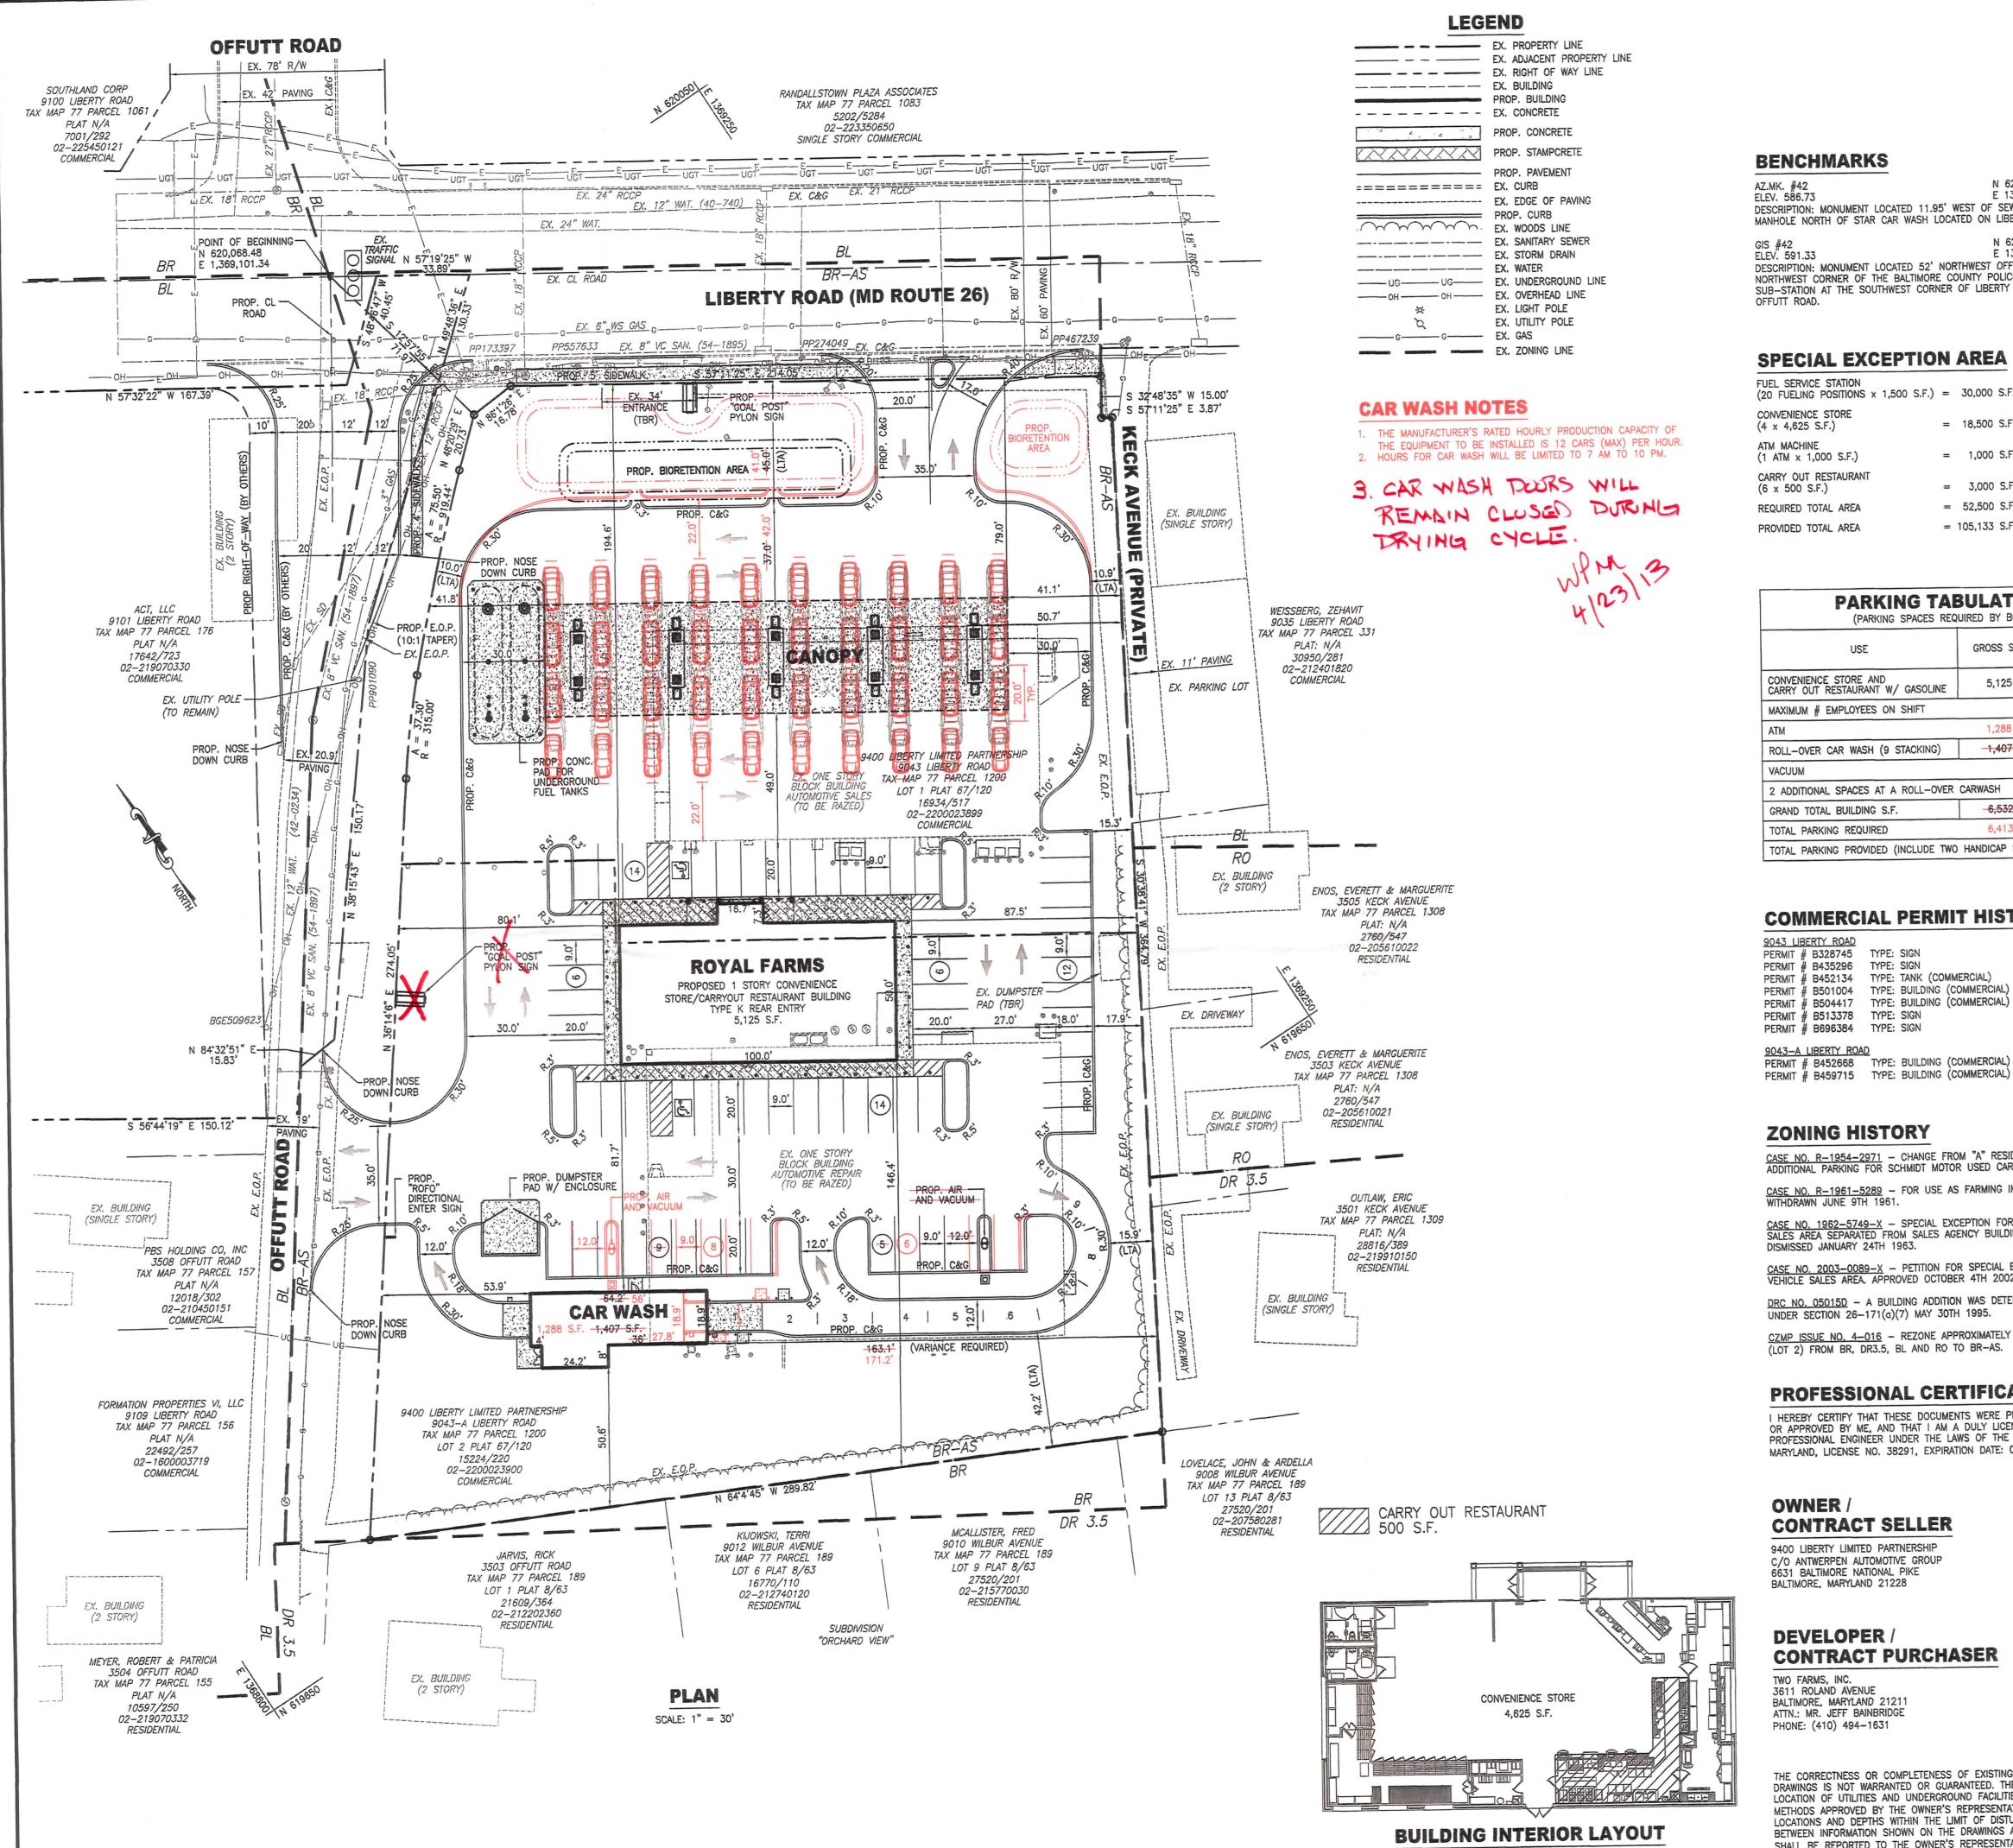

## **BENCHMARKS**

E 1368191.17 ELEV. 586.73 DESCRIPTION: MONUMENT LOCATED 11.95' WEST OF SEWER MANHOLE NORTH OF STAR CAR WASH LOCATED ON LIBERTY ROAD. F 1368660.60 ELEV. 591.33 DESCRIPTION: MONUMENT LOCATED 52' NORTHWEST OFF THE NORTHWEST CORNER OF THE BALTIMORE COUNTY POLICE SUB-STATION AT THE SOUTHWEST CORNER OF LIBERTY ROAD AND OFFUTT ROAD.

#### SPECIAL EXCEPTION AREA

FUEL SERVICE STATION (20 FUELING POSITIONS x 1,500 S.F.) = 30,000 S.F. CONVENIENCE STORE = 18,500 S.F. (4 x 4,625 S.F.) ATM MACHINE (1 ATM x 1,000 S.F.) = 1,000 S.F. CARRY OUT RESTAURANT = 3,000 S.F. (6 x 500 S.F.) = 52,500 S.F. REQUIRED TOTAL AREA = 105,133 S.F. PROVIDED TOTAL AREA

PARKING TABULATIONS CHART  (PARKING SPACES REQUIRED BY BCZR SECTION 409.6A)									
USE	GROSS S.F.	PARKING RATE	PARKING SPACES REQUIRED PER SECTION 409.6A						
CONVENIENCE STORE AND CARRY OUT RESTAURANT W/ GASOLINE	5,125	5/1,000 S.F.	26						
MAXIMUM # EMPLOYEES ON SHIFT		jā.	4						
ATM	1,288		1						
ROLL-OVER CAR WASH (9 STACKING)	<del>-1,407</del>	2/ROLL-OVER	2						
VACUUM	2								
2 ADDITIONAL SPACES AT A ROLL-OVER	CARWASH		2						

37

66

N 620566.57

#### COMMERCIAL PERMIT HISTORY

TOTAL PARKING PROVIDED (INCLUDE TWO HANDICAP SPACES)

PERMIT # B328745 TYPE: SIGN PERMIT # B435296 TYPE: SIGN PERMIT # B452134 TYPE: TANK (COMMERCIAL) PERMIT # B501004 TYPE: BUILDING (COMMERCIAL) PERMIT # B504417 TYPE: BUILDING (COMMERCIAL) PERMIT # B513378 TYPE: SIGN PERMIT # B696384 TYPE: SIGN 9043-A LIBERTY ROAD PERMIT # B452668 TYPE: BUILDING (COMMERCIAL)

# **ZONING HISTORY**

GRAND TOTAL BUILDING S.F.

TOTAL PARKING REQUIRED

CASE NO. R-1954-2971 - CHANGE FROM "A" RESIDENTIAL TO "E" COMMERCIAL FOR ADDITIONAL PARKING FOR SCHMIDT MOTOR USED CARE LOT. APPROVED APRIL 26TH 1954. CASE NO. R-1961-5289 - FOR USE AS FARMING IMPLEMENT SALES AND SERVICE. WITHDRAWN JUNE 9TH 1961.

CASE NO. 1962-5749-X - SPECIAL EXCEPTION FOR USED MOTOR VEHICLE OUTDOOR SALES AREA SEPARATED FROM SALES AGENCY BUILDING. DENIED, APPEALED AND DISMISSED JANUARY 24TH 1963.

CASE NO. 2003-0089-X - PETITION FOR SPECIAL EXCEPTION TO PERMIT A USED MOTOR VEHICLE SALES AREA. APPROVED OCTOBER 4TH 2002

DRC NO. 05015D - A BUILDING ADDITION WAS DETERMINED TO BE A LIMITED EXEMPTION UNDER SECTION 26-171(a)(7) MAY 30TH 1995.

CZMP ISSUE NO. 4-016 - REZONE APPROXIMATELY 1.41 ACRES OF 9043A LIBERTY ROAD (LOT 2) FROM BR, DR3.5, BL AND RO TO BR-AS.

# PROFESSIONAL CERTIFICATION

I HEREBY CERTIFY THAT THESE DOCUMENTS WERE PREPARED OR APPROVED BY ME, AND THAT I AM A DULY LICENSED PROFESSIONAL ENGINEER UNDER THE LAWS OF THE STATE OF MARYLAND, LICENSE NO. 38291, EXPIRATION DATE: 01/13/2014

#### OWNER / **CONTRACT SELLER**

9400 LIBERTY LIMITED PARTNERSHIP C/O ANTWERPEN AUTOMOTIVE GROUP 6631 BALTIMORE NATIONAL PIKE BALTIMORE, MARYLAND 21228


### **DEVELOPER** / **CONTRACT PURCHASER**

TWO FARMS, INC. 3611 ROLAND AVENUE BALTIMORE, MARYLAND 21211 ATTN : MR. JEFF BAINBRIDGE PHONE: (410) 494-1631

SCALE: 1" = 20"

DESIGN & DRAWING BASED ON MARYLAND COORDINATE SYSTEM: HORIZONTAL NAD 83/(1991) VERTICAL NAVD 88

THE CORRECTNESS OR COMPLETENESS OF EXISTING INFORMATION SHOWN ON THE DRAWINGS IS NOT WARRANTED OR GUARANTEED. THE CONTRACTOR SHALL VERIFY THE LOCATION OF UTILITIES AND UNDERGROUND FACILITIES, BY TEST PITS OR OTHER METHODS APPROVED BY THE OWNER'S REPRESENTATIVE, AS REQUIRED TO VERIFY EXACT LOCATIONS AND DEPTHS WITHIN THE LIMIT OF DISTURBANCE. ALL DISCREPANCIES BETWEEN INFORMATION SHOWN ON THE DRAWINGS AND THAT VERIFIED IN THE FIELD SHALL BE REPORTED TO THE OWNER'S REPRESENTATIVE PRIOR TO BEGINNING WORK.

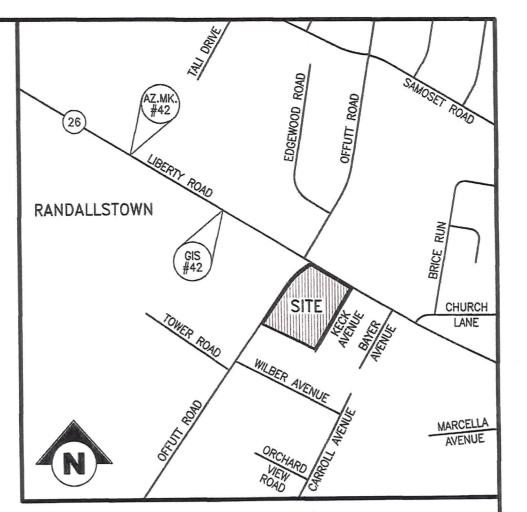

**VICINITY MAP** SCALE: 1" = 500'

#### **GENERAL NOTES**

PROPERTY INFORMATION:

ADC MAP:

B. SITE AREA:

9043 LIBERTY ROAD (LOT 1) A. PROPERTY ADDRESS: 9043-A LIBERTY ROAD (LOT 2) 48,300 S.F.±, 1.109 AC.± (LOT 1) 56,833 S.F.±, 1.305 AC.± (LOT 2) ELECTION DISTRICT: COUNCILMANIC DISTRICT: 4696 402503

CENSUS TRACT: 2200023899 (LOT 1) 2200023900 (LOT 2)

TAX ACCOUNT NO .: BR-AS ZONING: 077A2

ZONING MAP REFERENCE: FLOOR AREA RATIO: PROVIDED = 0.06 (6,532 SF / 105,133 SF)

COMMERCIAL / AUTOMOTIVE SALES & REPAIR EXISTING LAND USE: CONVENIENCE STORE AND CARRY OUT RESTAURANT WITH GASOLINE PROPOSED LAND USE:

PROVIDED 194.6'± SETBACKS: (TO PROPERTY LINE) FRONT 80.1'± 146.4°± 50.6'± CAR WASH 41.1'± CANOPY FUEL PUMPS 50.7°± PROVIDED (MIN) LANDSCAPE TRANSITION AREAS (LTAs) REQUIRED

ALONG REAR YARD (BR ZONE) ALONG SIDE YARD (BL & RO ZONE) ALONG SIDE YARD (DR 3.5 ZONE) NOT TO EXCEED 40' HEIGHT REQUIREMENTS:

C-STORE = 30' FROM EXTERIOR FINISHED GRADE TO TOP OF ROOF GABLE PROPOSED BUILDING HEIGHT: 35' FROM EXTERIOR FINISHED GRADE 10 10P OF CUPOLA CANOPY

CARWASH =

THIS SITE IS SERVICED BY PUBLIC WATER AND SEWER.

ALONG OFFUTT ROAD (PUBLIC)

ALONG LIBERTY ROAD (PUBLIC)

10. SCREENING AND LANDSCAPING SHALL COMPLY WITH THE BALTIMORE COUNTY LANDSCAPE

11. THE SITE IS NOT LOCATED IN A 100 YEAR FLOODPLAIN.

12. THE SITE IS NOT LOCATED IN ANY FAILED BASIC SERVICES AREAS.

13. THERE ARE NO KNOWN EXISTING WELLS OR SEPTIC FIELDS ON THE PROPERTY.

14. ANY FIXTURE USED TO ILLUMINATE AN OFF-STREET PARKING AREA SHALL BE ARRANGED AS TO REFLECT THE LIGHT AWAY FROM ADJACENT RESIDENTIAL SITE AND PUBLIC STREETS.

15. A REST ROOM FACILITY, WATER AND COMPRESSED AIR SHALL BE PROVIDED FOR CUSTOMERS.

16. SIGNAGE ON THIS SITE SHALL CONFORM WITH THE SIGNAGE REQUIREMENTS OF THE BALTIMORE COUNTY ZONING REGULATIONS SECTION, 450.

17. THERE ARE NO ABANDONED FUEL SERVICE STATIONS WITHIN ONE MILE OF THE SITE (SECTION

405.3, BCZR)

18. STACKING FOR CAR WASH SHALL COMPLY WITH SECTION 419, BCZR. STACKING REQUIRED = 9
STACKING PROVIDED = 9

# REASON FOR SPECIAL EXCEPTION AND VARIANCE

1. SPECIAL EXCEPTION TO ALLOW A FUEL SERVICE STATION ON AN INDIVIDUAL SITE AND A CONVENIENCE STORE HAVING A SALES AREA LARGER THAN 1,500 SQUARE FEET, CARRY-OUT RESTAURANT, AND ROLL-OVER CAR WASH AS USES IN COMBINATION, PURSUANT TO BCZR SECTIONS 405.2.B.1, 405.4.E.1, 405.4.E.2, AND 405.4.E.10.

2. VARIANCE FROM BCZR 419.4.B.1 TO ALLOW A CAR WASH TUNNEL ENTRANCE TO FACE AN ADJACENT RESIDENTIALLY ZONED PROPERTY.

3. VARIANCE FROM BCZR SECTION 405.4.A.3.c(2) TO ALLOW 10 STACKING SPACES IN LIEU OF THE REQUIRED 20 STACKING SPACES.



# MORRIS & RITCHIE ASSOCIATES, INC. ENGINEERS, PLANNERS, SURVEYORS, ARCHITECTS AND LANDSCAPE ARCHITECTS

1220-C EAST JOPPA ROAD SUITE 505 TOWSON, MARYLAND 21286 (410) 821-1690 FAX (410) 821-1748




# **PLAN TO ACCOMPANY** SPECIAL EXCEPTION AND VARIANCE

SHEET:

SITE PLAN **ROYAL FARMS STORE #173** 9043 LIBERTY ROAD

2ND ELECTION DISTRICT BALTIMORE COUNTY, MARYLAND 4TH COUNCILMANIC DISTRICT REVISIONS REDUCED THE LENGTH OF THE CAR WASH BUILDING AND MOVED VACUUM/AIR AS SHOWN SCALE: DATE: 11/29/2012 REVISED STACKING TO REMOVE VARIANCE #3 DRAWN BY: ADDED CAR WASH NOTES DESIGN BY: PETITIONER'S M.G.C. REVIEW BY:

EXHIBIT NO.

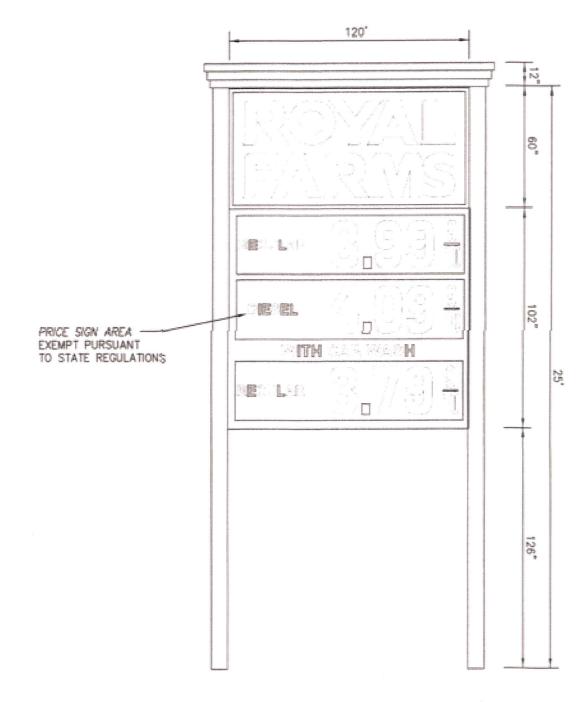


FREESTANDING ENTERPRISE SIGNAGE SUMMARY
ONE FREESTANDING SIGN ALLOWED FOR EACH FRONTAGE ON A PUBLIC ROAD. 100 SF/SIGN ALLOWED SINCE FRONTAGE IS MORE THAN 300' LONG.

- ONE TWO SIDED FREESTANDING PROPOSED ALONG MCCORMICK ROAD SIGN AREA FOR EACH FACE OF DOUBLE SIDED FREESTANDING SIGN = 120" x 60" = 50-SF TOTAL

# "GOAL POST" PYLON SIGN

NOT TO SCALE

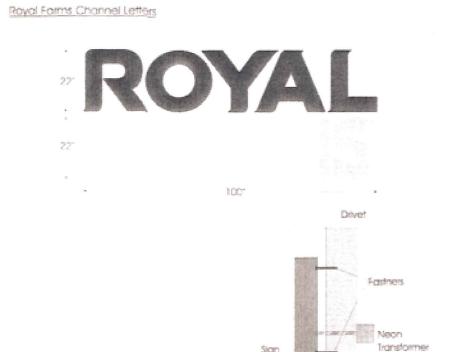


Cabinet: .040 Aluminum with acrylic faces. Illuminated with neon. Installation: Wall mount. Concrete screws.

Total Sign Square Footage: 30.5

# **ROYAL FARMS CHANNEL LETTERS**


NOT TO SCALE

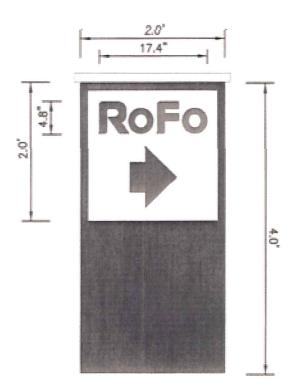

"RO FO" TEXT/LOGO IS LIMITED TO A MAXIMUM OF 30% OF DIRECTIONAL SIGN AREA. SIGN AREA = 2.0' x 2.0' = 4.0 SF ALLOWABLE TEXT/LOGO AREA =  $(4.0 \text{ SF}) \times (0.3) = 1.2 \text{ SF}$ PROPOSED TEXT/LOGO AREA = 17.4"X 4.8" = 0.58 SF PROPOSED PERCENT OF SIGN AREA = 15% FOR TEXT/LOGO

# DIRECTIONAL ENTER SIGN


NOT TO SCALE

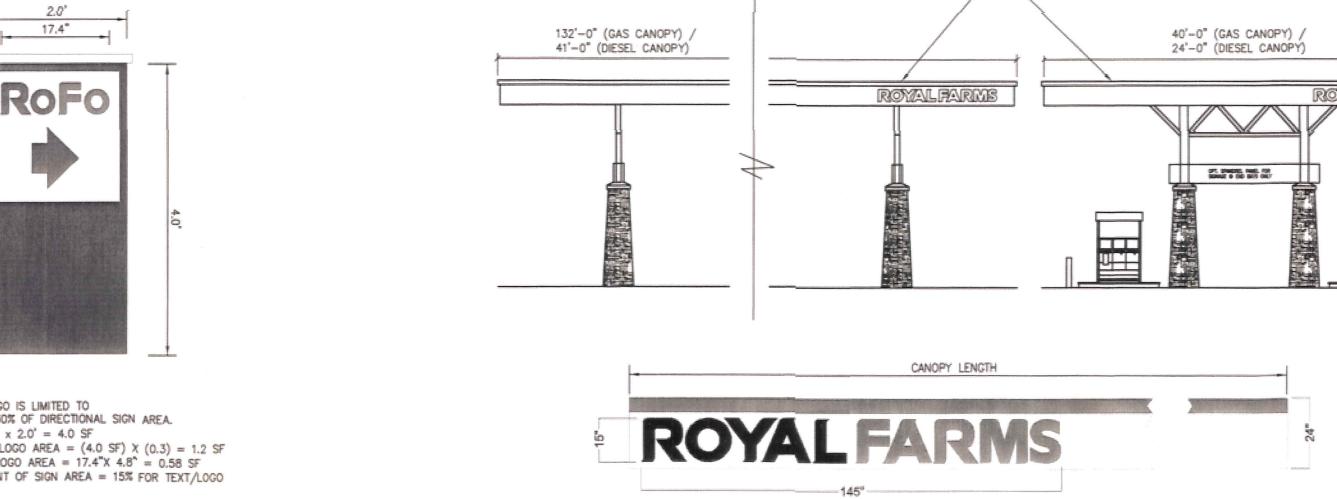

**CANOPY SIGNAGE** NOT TO SCALE

4-CANOPY (2 PER CANOPY)


SIGNS 15.1-SF EACH

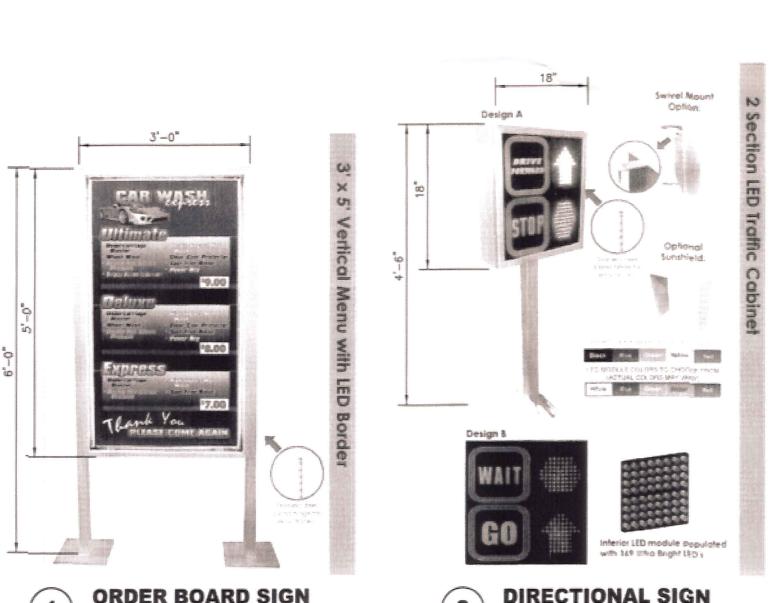






DIRECTIONAL SIGN CAR WASH TRAFFIC CONTROL SIGN NOT TO SCALE

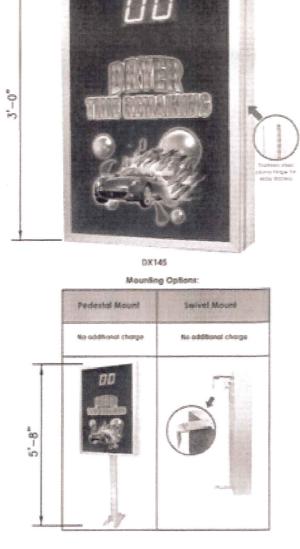

Concrete block

DIRECTIONAL SIGN DRYER TIMER SIGN NOT TO SCALE

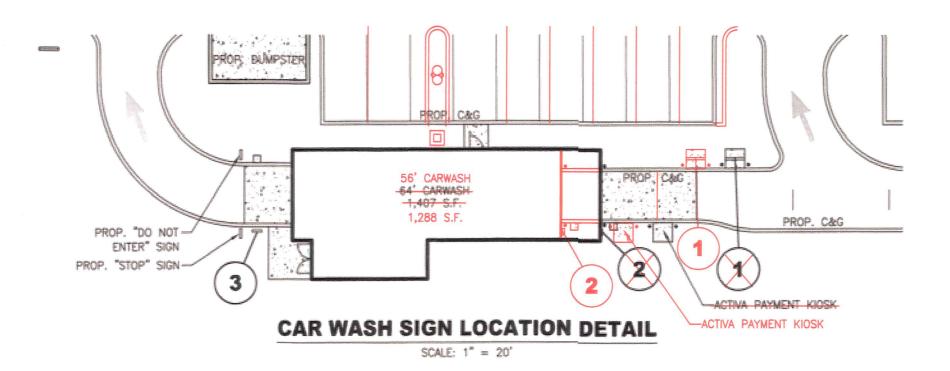

# PROFESSIONAL CERTIFICATION

I HEREBY CERTIFY THAT THESE DOCUMENTS WERE PREPARED OR APPROVED BY ME, AND THAT I AM A DULY LICENSED PROFESSIONAL ENGINEER UNDER THE LAWS OF THE STATE OF MARYLAND, LICENSE NO. 38291, EXPIRATION DATE: 01/13/2014

### OWNER / CONTRACT SELLER

9400 LIBERTY LIMITED PARTNERSHIP C/O ANTWERPEN AUTOMOTIVE GROUP 6631 BALTIMORE NATIONAL PIKE BALTIMORE, MARYLAND 21228

### DEVELOPER / **CONTRACT PURCHASER**

TWO FARMS, INC. 3611 ROLAND AVENUE BALTIMORE, MARYLAND 21211 ATTN .: MR. JEFF BAINBRIDGE PHONE: (410) 494-1631


DESIGN & DRAWING BASED ON MARYLAND COORDINATE SYSTEM: HORIZONTAL NAD 83/(1991) VERTICAL NAVD 88

THE CORRECTNESS OR COMPLETENESS OF EXISTING INFORMATION SHOWN ON THE DRAWINGS IS NOT WARRANTED OR GUARANTEED. THE CONTRACTOR SHALL VERIFY THE LOCATION OF UTILITIES AND UNDERGROUND FACILITIES, BY TEST PITS OR OTHER METHODS APPROVED BY THE OWNER'S REPRESENTATIVE, AS REQUIRED TO VERIFY EXACT LOCATIONS AND DEPTHS WITHIN THE LIMIT OF DISTURBANCE. ALL DISCREPANCIES BETWEEN INFORMATION SHOWN ON THE DRAWINGS AND THAT VERIFIED IN THE FIELD SHALL BE REPORTED TO THE OWNER'S REPRESENTATIVE PRIOR TO BEGINNING WORK.



# MORRIS & RITCHIE ASSOCIATES, INC.

ENGINEERS, PLANNERS, SURVEYORS, ARCHITECTS AND LANDSCAPE ARCHITECTS 1220-C EAST JOPPA ROAD SUITE 505 TOWSON, MARYLAND 21286 (410) 821-1690 FAX (410) 821-1748

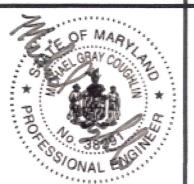


# PLAN TO ACCOMPANY SPECIAL EXCEPTION AND VARIANCE

9043 LIBERTY ROAD

SIGN DETAILS **ROYAL FARMS STORE #173** 

	2ND ELECTION DISTRICT BALTIMORE COUNTY, MARYLAND	4TH COUNCIL	MANIC DISTRICT
DATE REVISIONS		JOB NO.:	17108
03/27/2013 REDUCED TH	E LENGTH OF THE CAR WASH BUILDING AND MOVED VACUUM/AIR	SCALE:	AS SHOWN
		DATE:	11/29/2012
	and the same of th	DRAWN BY:	T.H.S.
		DESIGN BY:	T.H.S.
		REVIEW BY:	M.G.C.
	PETITIONER'S EXHIBIT    -	SHEET:	02 OF 06

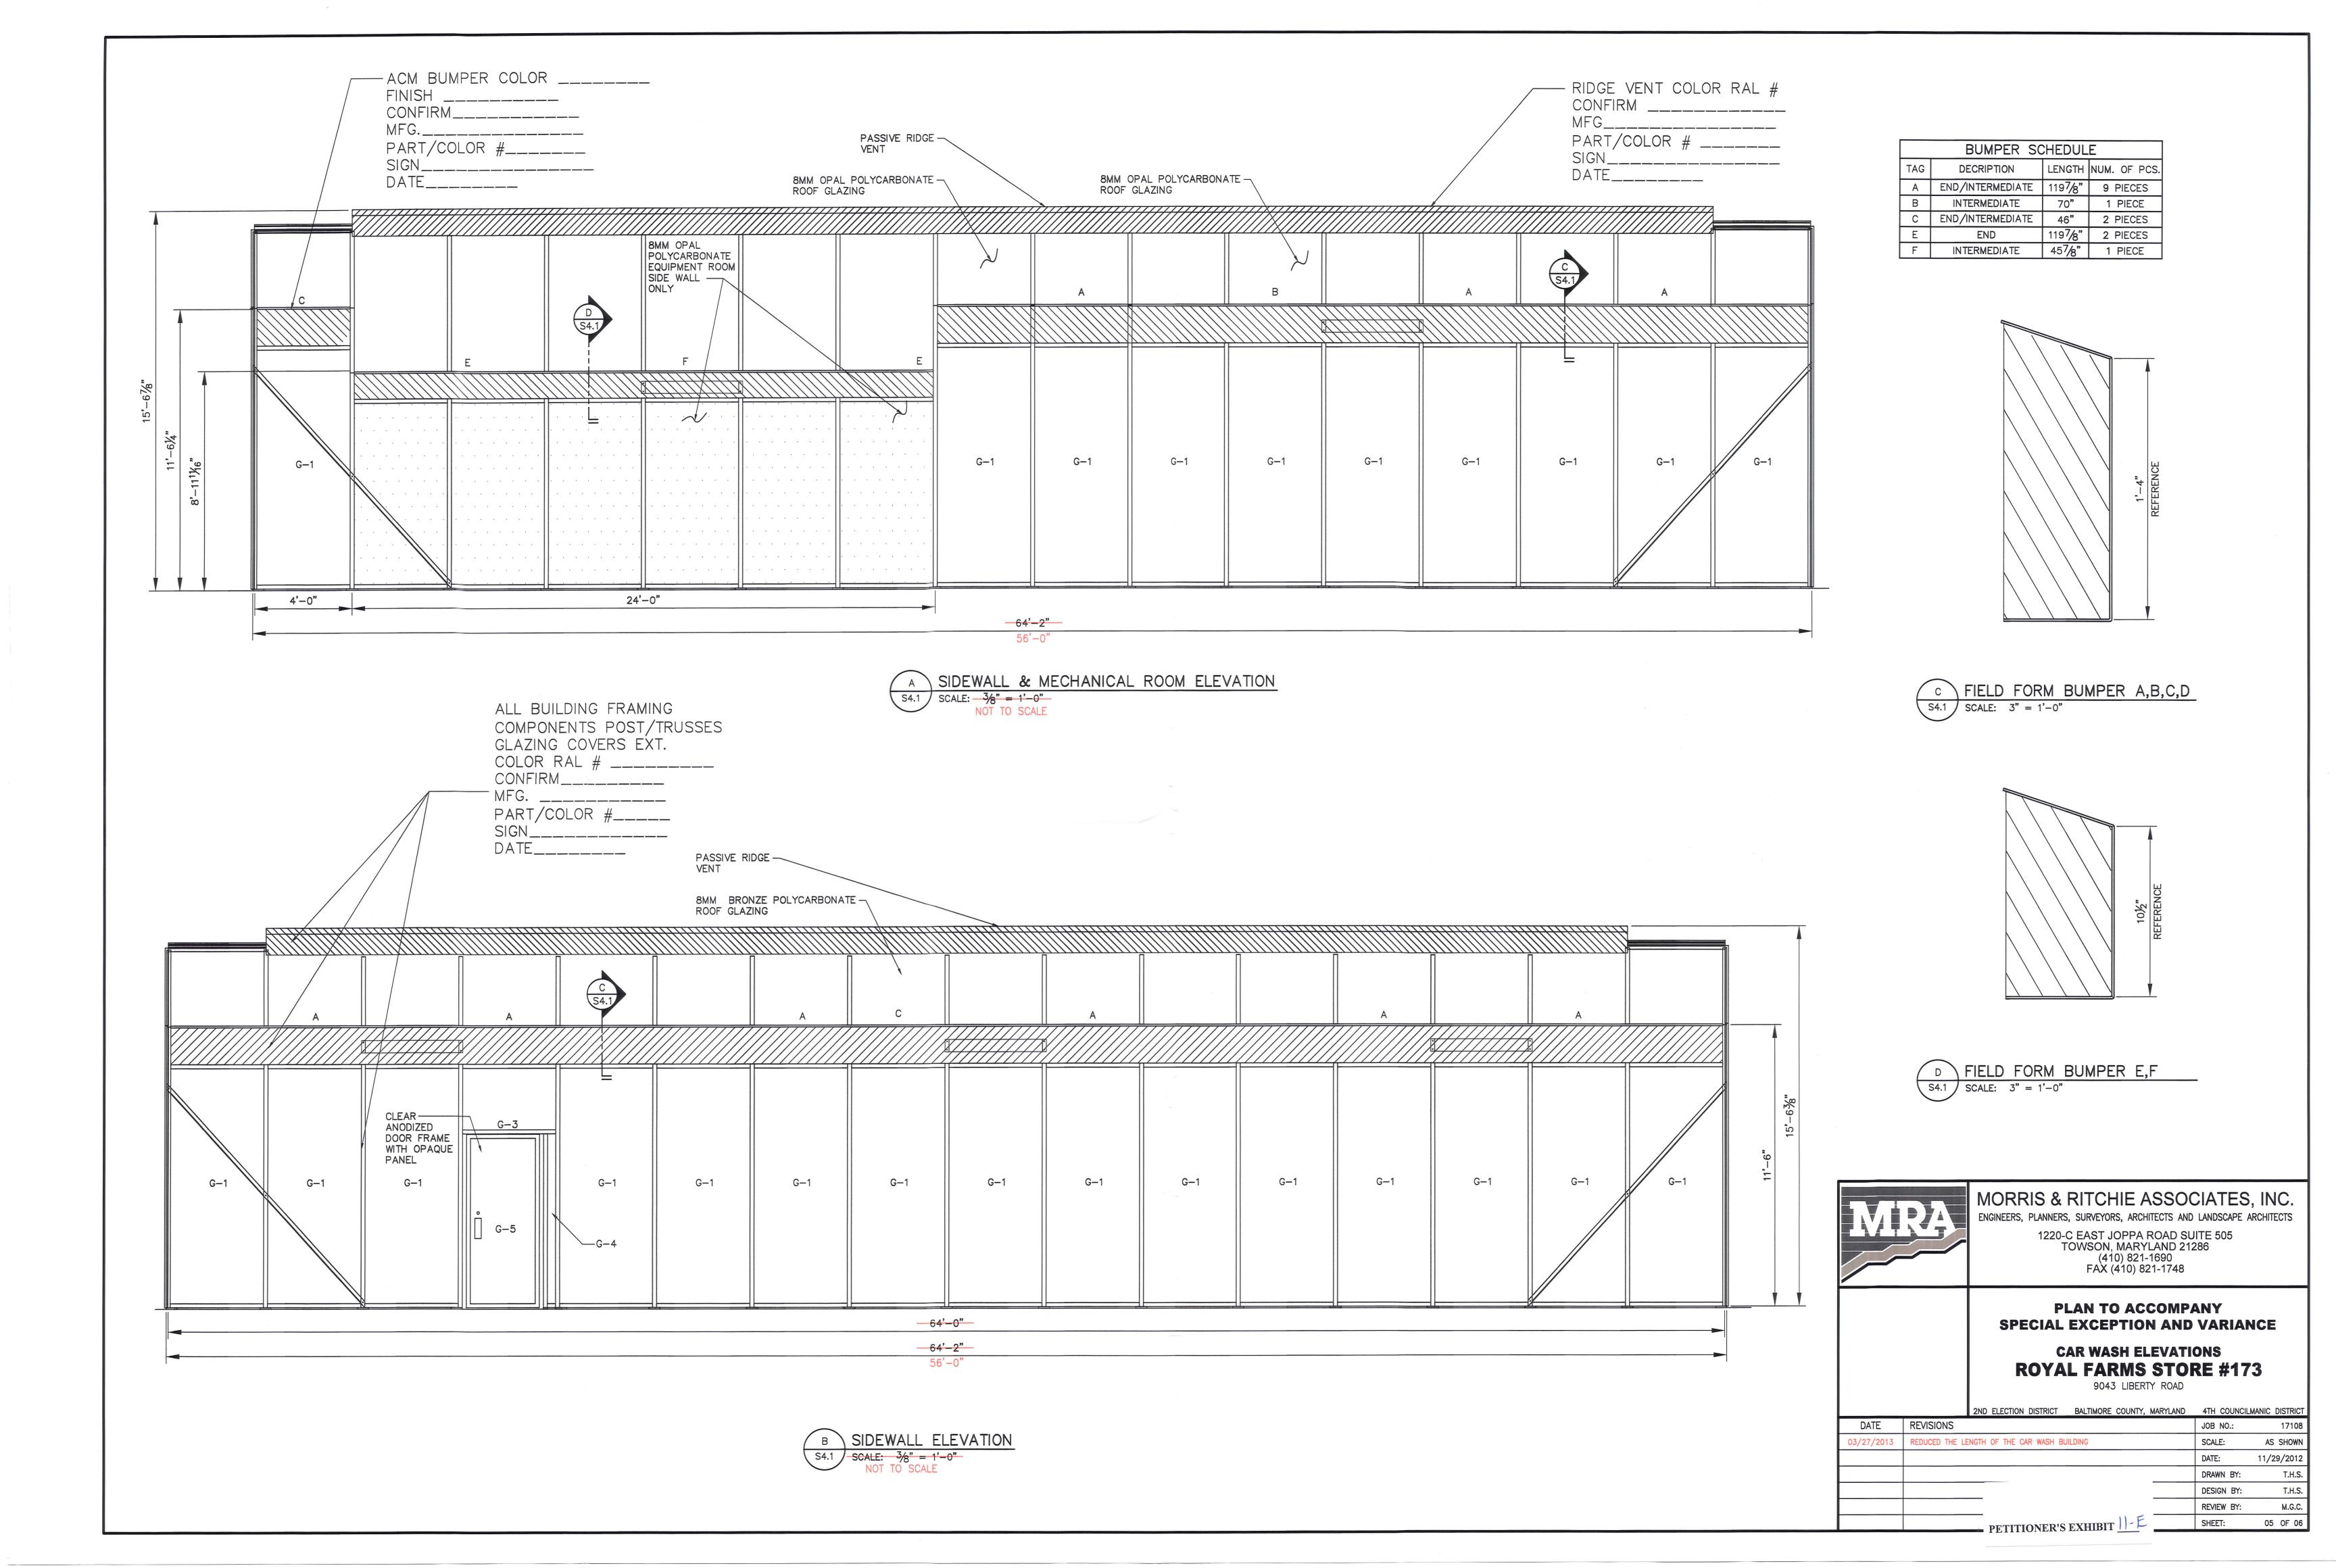



	EX. PROPERTY LINE EX. ADJACENT PROPERTY EX. RIGHT OF WAY LINE EX. BUILDING PROP. BUILDING EX. CONCRETE
	PROP. CONCRETE
**************************************	PROP. STAMPCRETE
	PROP. PAVEMENT EX. CURB PROP. CURB EX. WOODS LINE EX. SANITARY SEWER EX. STORM DRAIN EX. WATER EX. UNDERGROUND LINE
DHOH	EX. OVERHEAD LINE
β ∀	EX. LIGHT POLE EX. UTILITY POLE EX. GAS



PROP. MAJOR DECIDUOUS TREE

PROP. EVERGREEN TREE


-----// PROPOSED PRIVACY FENCE

# **LANDSCAPE CALCULATIONS: REQUIRED LANDSCAPING:**

NO.	DESCRIPTION	RATE	QUANTITY	PLANTING UNITS (PU)
1.	AUTOMOTIVE USES			
	ADJACENT TO PUBLIC ROAD	1 PU/15 LF	615 LF	41.0 PU
	ADJACENT TO RESIDENTIAL	1 PU/10 LF	500 LF	50.0 PU
	CREDIT FOR PROP. PRIVACY FENCE	1 PU/10 LF	480 LF	-48.0 PU
	ADJACENT TO COMMERCIAL	1 PU/10 LF	170 LF	17.0 PU
	TOTAL	60.0 PU		

# PROPOSED LANDSCAPING:

NO.	DESCRIPTION	RATE	QUANTITY	PLANTING UNITS (PU)
1.	MAJOR TREES	1 PU/TREE	19	19 PU
2.	MINOR TREES	1 PU/2 TREES	0	0 PU
3.	EVERGREEN TREES	1 PU/2 TREES	47	23.5 PU
4.	SHRUBS	1 PU/5 SHRUBS	195	39 PU
5.	PRIVACY FENCE	-	480 LF	_
		81.5 PU		

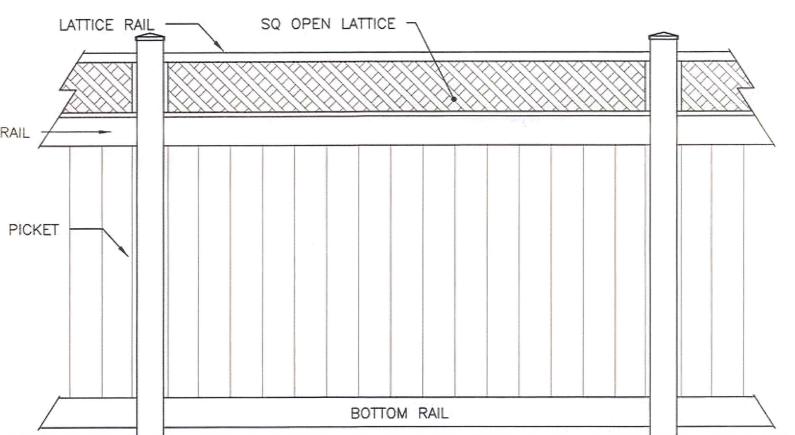

1. 6' TALL WHITE VINYL PRIVACY FENCE.

2. 8' PANEL SECTIONS MEASURED FROM CENTER OF POST TO CENTER OF POST. 3. USE LONG FENCE HILLSIDE W/LATTICE MODEL OR APPROVED EQUAL.

4. FOLLOW ALL MANUFACTURER'S SPECIFICATIONS FOR PROPER POST INSTALLATION. 5. PROVIDE SHOP DRAWINGS FOR APPROVAL BY OWNER AND LANDSCAPE ARCHITECT PRIOR TO INSTALLATION.

PRIVACY FENCE SECTION ELEVATION

# PROFESSIONAL CERTIFICATION

I HEREBY CERTIFY THAT THESE DOCUMENTS WERE PREPARED OR APPROVED BY ME, AND THAT I AM A DULY LICENSED PROFESSIONAL LANDSCAPE ARCHITECT UNDER THE LAWS OF THE STATE OF MARYLAND, LICENSE NO. 38291, EXPIRATION DATE: 08/20/2014

#### OWNER / **CONTRACT SELLER**


9400 LIBERTY LIMITED PARTNERSHIP C/O ANTWERPEN AUTOMOTIVE GROUP 6631 BALTIMORE NATIONAL PIKE BALTIMORE, MARYLAND 21228

# **DEVELOPER** / **CONTRACT PURCHASER**

TWO FARMS, INC. 3611 ROLAND AVENUE BALTIMORE, MARYLAND 21211 ATTN.: MR. JEFF BAINBRIDGE PHONE: (410) 494-1631

DESIGN & DRAWING BASED ON MARYLAND COORDINATE SYSTEM: HORIZONTAL NAD 83/(1991) VERTICAL NAVD 88

THE CORRECTNESS OR COMPLETENESS OF EXISTING INFORMATION SHOWN ON THE DRAWINGS IS NOT WARRANTED OR GUARANTEED. THE CONTRACTOR SHALL VERIFY THE LOCATION OF UTILITIES AND UNDERGROUND FACILITIES, BY TEST PITS OR OTHER METHODS APPROVED BY THE OWNER'S REPRESENTATIVE, AS REQUIRED TO VERIFY EXACT LOCATIONS AND DEPTHS WITHIN THE LIMIT OF DISTURBANCE, ALL DISCREPANCIES BETWEEN INFORMATION SHOWN ON THE DRAWINGS AND THAT VERIFIED IN THE FIELD SHALL BE REPORTED TO THE OWNER'S REPRESENTATIVE PRIOR TO BEGINNING WORK.

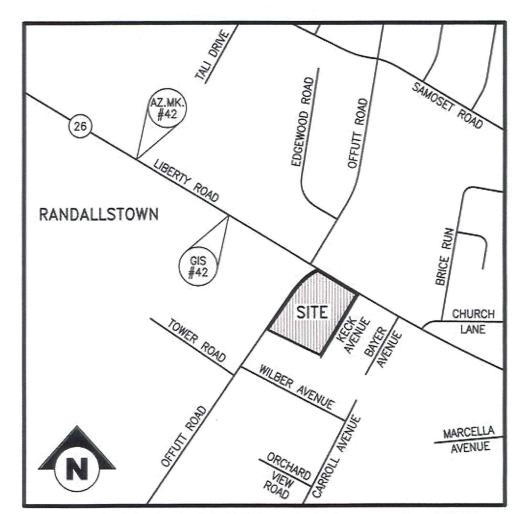

### **VICINITY MAP** SCALE: 1" = 500'

# **BENCHMARKS**

DESCRIPTION: MONUMENT LOCATED 11.95' WEST OF SEWER MANHOLE NORTH OF STAR CAR WASH LOCATED ON LIBERTY ROAD.

GIS #42 ELEV. 591.33 E 1368660.60 DESCRIPTION: MONUMENT LOCATED 52' NORTHWEST OFF THE NORTHWEST CORNER OF THE BALTIMORE COUNTY POLICE SUB-STATION AT THE SOUTHWEST CORNER OF LIBERTY ROAD AND





# **MORRIS & RITCHIE ASSOCIATES, INC.**

ENGINEERS, PLANNERS, SURVEYORS AND LANDSCAPE ARCHITECTS

1220-C EAST JOPPA ROAD, SUITE 505 **TOWSON, MARYLAND 21286** (410) 821-1690 FAX (410) 821-1748

SCHEMATIC LANDSCAPE PLAN

# **ROYAL FARMS STORE #173**

9043 LIBERTY ROAD 2ND ELECTION DISTRICT 4TH COUNCILMANIC DISTRICT BALTIMORE COUNTY, MARYLAND

DATE REVISIONS JOB NO.: SCALE: 1" = 30' DATE: 04/16/2013 DRAWN BY: M.A.B. DESIGN BY: M.A.B. REVIEW BY: SHEET: 01 OF 01

		0.0 0.0	0.0 0.0	ō.o ō.r	0.0 0.0	<sup>†</sup> 0.0 <sup>†</sup> 0.0	0.0	<sup>†</sup> 0.0 <sup>†</sup> 0.0	<sup>†</sup> 0.0	ō.o	0.0	<sup>†</sup> 0.0 <sup>†</sup> 0.0	0.0	0.0	ō.o ō.o	†o.o †o	ō.o <sup>†</sup> o.o	<sup>†</sup> 0.0	0.0 0.0	<sup>†</sup> 0.0	0.0 0.0	0.0	0.0	<sup>†</sup> 0.0	±0.0 ±0.0	0.0	ō.o ō.	.0 0.0	Lum	ninaire Schedu		
		<del>*</del> 0.0 <del>*</del> 0.0	₹0.0 0.0		o.o <sup>‡</sup> o.c	ō.o ō.o	0.0	ō.o ō.o		0.0 0.0	<sup>†</sup> 0.0	<sup>†</sup> 0.0	o	₹0.0	<sup>†</sup> 0.0 <sup>†</sup> 0.0	±0.0 ±0	0.0 0.0	<sup>†</sup> ō.o <sup>†</sup> ō.	0.0 0.0	<sup>†</sup> 0.0	···to.o········to.o	0.0	ò.o <sup>†</sup> o.o	<sup>†</sup> 0.0	*\documents.0 *\documents.0	.0.0	to.o to.	.0 0.0	Sym	nbol	Qty	Label
		0.0 0.0	₺.0 ₺.0	<sup>†</sup> o.o <sup>†</sup> o.	0.0 0.0	0.0 0.0	0.0	<sup>†</sup> 0.0	0.0	0.0 0.0	0.0	0.0 0.0	0.0	LiBI	ERT.Y	'RO	AD.	(MD I	ROU	TiE	<b>26</b> ) to.0	0.0	0.0 0.0	0.0	<sup>†</sup> 0.0 <sup>†</sup> 0.0	0.0	<sup>†</sup> 0.0 <sup>†</sup> 0.	.0 <sup>†</sup> 0.0			10	CW6
		⁺0.0	<sup>†</sup> 0.0	<sup>†</sup> 0.0	o.o <sup>†</sup> o.o	<sup>†</sup> 0.0	0.0	<sup>†</sup> 0.0	<sup>†</sup> 0.0	<sup>†</sup> 0.0	0.0	.o ±0.0	o <sup>†</sup> o.o	0.0	<sup>†</sup> 0.0	6.0 €	0.0 0.0	to.o to.	0.0 0.0	<sup>†</sup> 0.0	⁺0.0	0.0	ō.o <sup>†</sup> o.o	<sup>†</sup> o.o	₸0.0 ₸0.0	0.0	±0.0 ±0.	.0 0.0			-	1 ***
		<sup>†</sup> 0.0 <sup>†</sup> 0.0	₺.0 ₺.0	†o.o †o	5.0 <sup>†</sup> 0.0 °	<sup>†</sup> 0.0	, †o.o		0.0	†o.o †o.o	, †o.o	to.o to.o	)	0.0	<sup>†</sup> 0.0	†o.o <u></u> †	to.o to.o	5.0 5.	0.0 <sup>†</sup> 0.0	<sup>†</sup> 0.0	±0.0 ±0.0	0.0	b.o †5.0		⁺0.0	<del>-</del>	±o.o ±o.	.0 0.0				
		* * * * -	* * * *	t. t		. 4		0.0 to.0																ľ		0.0						
		0.0 0.0	0.0 0.0	0.0 0.0				0.0	0.0	0.0 0.0	0.0	0.0	0.0	0.0	0.0 0.0	0.0	0.0	1		/		5.0 5.0	0.0									
		0.0 0.0 0.0 0.0 0.0 0.0 0.0 0.0 0.0 0.0						<b>1</b> 00															ومق									
		0.0 0.0	0.0 0.0	ō.o ō.r	0.0 0.0	ō.o	0.0	±0.0 ±0.0	0.0	ō.o ō.o	0.0	0.0 0.0	ō.o	0.0	<sup>†</sup> 0.0	†o.o †o	0.0 0.0	†ō.o †ō.	0.0	₹0.0	<sup>†</sup> 0.0	0.0	0.0 <sup>†</sup> 0.0 <sub>0.0</sub>	70	<sup>†</sup> 0.0 <sup>†</sup> 0.0	0.0	ō.o	.o †o.o				
		₸0.0 ₸0.0	ō.o	ō.o ō.	.o.	₽.0 ₽.0	5.0 €	ō.o ō.o	<sup>†</sup> 0.0	0.0 0.0	0.0	ō.o ō.o	0.0	0.0	0.0 0.0	†o.o	ō.o ō.o	ō.o √ō.	0.0 0.0	0.0	0.0 0.0	0.0	o.o †o.o* <sub>0.0</sub>		0.0 0.0	0.0	ō.o ō.	.0 0.0				
		⁺0.0	ō.o	ō.o ō.	o.o <sup>†</sup> o.o	5.0 0.0 0.0	0.0 0.0	<sup>†</sup> 0.0	0.0	ō.o ō.o	†o.o ∫	ō.o ō.o	ō.o	0.0	ō.o ō.o	0.0 0	0.0 0.0	<sup>†</sup> 0.0	0.0 0.0	₹0.0	₫.0 ₫.0	0.0	o.o <sup>†</sup> o.o • <sub>b.</sub>	0.0	₾.0 0.0	0.0	to.o to.	.o <sup>†</sup> o.o				
		⁺0.0	†o.o †o.o	ō.o ō.	o.o <sup>†</sup> o.o	±0.0 ±0.0	fo.o †.o	0.0 €	₺.0	<b>5</b> .0 <b>5</b> .0	8.0	<b>5</b> .0 <b>5</b> .0	<b>. .</b> 0	<b>6</b> .0	<b>5</b> .0 <b>5</b> .0	<b>b</b> .o <b>b</b>	b.o b.o	<b>\$</b> .0 <b>\$</b> .	0.0 0.0	₺.0	<b>5.0 5.0</b>	60	o.o	0 8	⁺0.0	<sup>†</sup> 0.0	to.o to.	.0 0.0				
1		⁺0.0	to.0 to.0	ō.o o	o.o <sup>†</sup> o.o	5.0	ō.o ,	.o <b>%</b> .o	\$.0 ⋅	<b>5</b> .0 <b>5</b> .0	\$.0	<b>8</b> .0 <b>8</b> .0	<b>. .</b> 0	\$.0	= <b>6</b> .o <b>6</b> .o	<b>%</b> .o <b>%</b>	b.o b.o	<b>%</b> .o <b>%</b> .	o.o <b>%</b> .o	\$.0	<b>5</b> .0 <b>5</b> .0	₹.0	o,o <sup>†</sup> o.o •	.0 <b>Z</b>	⁺0.0	<sup>†</sup> o.o	± 0.0 ± 0.0	.0 0.0				
		⁺ō.o				//	6.0																	C								
					//		<b>5</b> .0			0.0 0.0	0.0	0.0	0.0	0.0	0.0	0.0	0.0	0.0 0.	0.0	0.0		€.0										
		⁺0.0			//	j	6.0	5.0 5.0	р	b •6 • b	5 5 5 5 5 5	b b	5 · 5 · 5	5 5 5 5 5 5	5 5° 5	5 5 5 5 5 5	5 5 5 5 5 5	· 6 6 6	5 5 5 5 5 5	6 · 6 · 6	0			70								
		0.0 0.0	ō.o ō.o	*o.o *o.∕	5.0 0.0	±0.0 ±0.0 0.	ō.o	0.0 0.0	<b>8</b> .0 ₺	b 🗖 b	b b b	to to	<b>b</b> b	b b b	5 605	b b b	b b b	<b>a</b> b b	b b b	b 0 6	5.0	₺.0										
		0.0 0.0	ō.o ō.o	<sup>†</sup> 0.0 <sup>†</sup> 0.	b.o	<sup>†</sup> 0.0	5.0	<b>5</b> .0 <b>5</b> .0		b b b	b b b	b b	b b b	b b b	5 6 5	b b b	6 6 6 6 6 6	5 5 5	0 0 0 5 5 5	b b b	5.0	€.0	ō.o †ō.o ·	0.0 <sup>†</sup> 0.0	ō.o ō.o	0.0	to.o to.	.0 0.0				
		0.0 0.0	5.0 5.0	ō.o ō.	ō.o <sup>†</sup> ō.o	±0.0	o.o to.o	<b>5</b> .0 <b>5</b> .0	\$.o 5	t	b b b	b b	t t t	b b b b b	\$ \$ \$ \$ \$ .	b b b	5 5 5 5 5 5		5 5 5 5 5 5	to 0 to	b 6.0	€.0	b.o to.o	p.0	0.0 0.0	0.0	ō.o ō.	0.0 0.0				
		⁺0.0	ნ.o ნ.o	ō.o ō.	ō.o ō.o	to.o ∫ to.o	o.o to.o	\$.0 \$.0	<b>5</b> .0	b "b" b	b b b	t t	6 6 6	\$ \$ \$	b b" b	b b b	b b b	* b b b	b b b	b ° b° b	<b>b</b> .0	₹0.0	5.0 0.0	p.o <sup>†</sup> o.o	ō.o ō.o	0.0	ō.o ō.	.0 0.0				
		0.0 0.0	ō.o ō,o	<sup>†</sup> 0.0 <sup>†</sup> 0	0.0 0.0	ō.o	o to.o	5.0 5.0	₹.0	<b>%</b> .o <b>%</b> .o	\$.0	b.o b.o	\$.0	€.0	<b>5</b> .0 <b>5</b> .0	<b>5</b> .0 <b>5</b>	b.o b.o	<b>5</b> .0 <b>5</b> .	0.0 \$.0	₺.0	<b>5</b> .0 <b>5</b> .0	₺.0	0.0	5. <sub>0</sub> 0.0	ō.o ō.o	0.0	ō.o ō.	.o <sup>†</sup> o.o				
			<sup>†</sup> 0.0			0.0									=																	
1		±0.0 ±0.0				6.0																										
	9					<b>b</b> .o																(										
		₹0.0 ₹0.0				<b>p</b> .o							1	1 1	1 1	1	1 1	1 1														
		<b>*</b>	ō.o ō.o	ō.o ō.	o.o †o.o	ō.o	o †o.o	<b>0</b> .0 <b>0</b> .0	8.0	₺.0	₹0.0	8.0	\$.0	€.0	5.0 5.0	<b>5</b> .0 <b>5</b>	b.o <b>b</b> .o	<b>t</b> .o <b>t</b> .	0.0	₺.0	<b>5</b> .0 <b>5</b> .0	₺.0	0.0	<b>p</b> .∳0	0.0 0.0	0.0	to.o to.	o.o م.o				
		ō.o ō.o	0.0 0.0	ō.o	o.o <sup>†</sup> o.o	±0.0 ±0.0	ō.o	<b>5</b> .0 <b>5</b> .0	₺.0	±0.0 €0.0	\$.0	8.0	<b>5</b> .0	€.0	<b>5</b> .0 <b>5</b> .0	<b>b</b> .0 <b>b</b>	b.o b.o	<b>t</b> .o <b>t</b> .	0.0	₺.0	\$.0	₹.0	ō.o †o.o	5000	0.0 0.0	0.0	to.o to.	.0 0.0				
		<sup>†</sup> 0.0 <sup>†</sup> 0.0	0.0 0.0	ō.o ō.	o.o <sup>†</sup> o.o	±0.0 ±0.0	0.0	<b>5</b> .0 <b>5</b> .0	8.0	0.0 8.0		b b b		-		b b b			0.0	\$.0	<b>5</b> .0 <b>5</b> .0	\$.0	.o.o	500	0.0 0.0	<sup>†</sup> 0.0	to.o to.	.0 0.0				
		⁺0.0	<sup>†</sup> 0.0	ō.o to	0.0 0.0	0.0 0.0	ō.o	<b>5</b> .0 <b>5</b> .0	\$.o —	\$.o \$.o		0 0 0	0 0		5 0 0	0 0 0		0	.0 0.0	₺.௦	<b>5</b> .0 <b>5</b> .0	₹.0		9.0	0.0 0.0	0.0	to.o to.	.o <sup>†</sup> o.o				
		⁺0.0	†o.o †o.o	to.0 to	0.0 0.0	0.0 10 0 0.0	o †o.o	<b>5</b> .0 <b>5</b> .0	<b>%</b> .o	<b>5.0 5.0</b>	9.6							* D.	0.0 0.0	- 8.0 .	<b>5.</b> 0 <b>↑5.</b> 0	6.0	5.0 0.0	D.0	to.o to.o	₸.0	to.o to.	.o <sup>†</sup> o.o				
		5.0 5.0				b.o		п	۸		0 0							50		V		₺.0										
						b.o		7			0							ъ°				*b.o										
			ō.o ō.o			<b>b.</b> 0		<b>6</b> .0 <b>6</b> .0			- to							ъ					_									
		€0.0 €0.0				<b>b</b> .0			-		6				,			6	7/6			<b>.</b> 0.0										
		0.0 0.0	ō.o ō.o	5.0	o.o <sup>†</sup> o.o	0.0 0.0	5.0	<b>b</b> .0 <b>b</b> .0	₹.0	ō.o 8.o	00 00		9 0 0	р о р	p° p 8 p	9 9 9	9 9 9	0 0 8 8	0.0	₹.0	<b>5</b> .0 <b>5</b> .0	₹.0	0.0 0.0	0.0.0	0.0	0.0	ō.o ō.	0.0 0.0				
		0.0 0.0	ō.o ō.o	ō.o ō.	0.0 <sup>†</sup> 0.0	0.0 0.0	₹0.0	0.0 0.0	₺.0	₺.0	₹0.0	8.0	£ 8.0	€.0	\$.0	\$.o · \$	b.o b.o	\$.o	0.0 0.0	₹.0	5.0	<b>*</b> 0.0	ō.o †o.o	0.10.0	0.0	0.0	ō.o ō.	.0 0.0				
		⁺0.0	ō.0 <b>3</b> .0	ъ.o ъ.	0.0 to.0	0.0 0.0	€.0	<b>5</b> .0 <b>5</b> .0	8.0	to.0 \$.0	\$.0 €	8.0 8.0	₺.0	<b>6</b> .0	<b>5</b> .0 <b>5</b> .0	<b>b</b> .o <b>b</b>	b.o b.o	<b>5</b> .0 <b>5</b> .	0.0	\$.0	<b>5</b> .0 <b>5</b> .0	8.0	ō.o <sup>†</sup> o.o	<sup>†</sup> 0.¢5.0	₹0.0 ₹0.0	0.0	ō.o ō.	.o • o.o				
		⁺0.0	·0.0 <b>2</b> 0.0	ō.o ō.	0.0 <sup>†</sup> 0.0	<sup>†</sup> o.o <b>*</b> 0.o	<b>5</b> .0	<b>5</b> .0 <b>5</b> .0	\$.0	<b>6</b> .1 <b>6</b> .1	<b>5</b> .1	<b>5</b> .1 <b>5</b> .1	0.0	⊐ <b>°</b> 0.0	<b>5</b> .0 <b>5</b> .0	<b>5</b> .0 <b>5</b>	b.o b.o	\$.o \$.	0.0	₺.0	<b>5</b> .0 <b>5</b> .0	₹0.0	0.0 0.0	±0.0å.0	0.0 0.0	0.0	to.o to.	.0 0.0				
		⁺0.0	0.0 ₩0.0	ō.o ō	0.0 0.0	<sup>†</sup> 0.0 <b>†</b> 0.0	€.0	<b>5</b> .0 <b>5</b> .0	<b>%</b> .1	<b>5</b> .1 <b>5</b> .2	<b>5</b> .2	<b>8</b> .1 <b>8</b> .1	8.1	₺.1	<b>5</b> .1 <b>5</b> .0	<b>%</b> .o <b>%</b>	b.o <b>b</b> .o	<b>%</b> .o <b>%</b> .	.0 \$.0	₺.0	<b>5</b> .0 <b>5</b> .0	\$.0	o.o †o.o	0.000.0	₹0.0 ₹0.0	0.0	to.o to.	.o †o.o				
		⁺0.0	t.o <b>5</b> t.o	ō.o ō	0.0 0.0		\$.0	8.0 8.0	8.1	<b>%</b> .5 <b>%</b> .6	₹.6	D.5 D.4	<b>%</b> .3	<b>%</b> .2	8.1 8.1	<b>%</b> .o <b>%</b>	5.0 5.0	<b>%</b> .o <b>%</b> .	.0 .0 .0	₹0.0	<b>5</b> .0 <b>5</b> .0	₹.0	ō.o ō.o	p.0 p.o	₺.0 ₺.0	<b>†</b> 0.0	to.o to.	.o †o.o				
l		5.0 5.0	ō.o <b>L</b> ō.o	ton to	10 10	†nn	₩1	†0.0		<b>*</b> 30 <b>*</b> 32		30 30	•	<b>h</b> 4	<b>5</b> .1 <b>5</b> .1	<b>*</b> 0 <b>6</b>	00 00	<b>%</b> 0 <b>%</b>	n \$n	*0	<b>5</b> 00 <b>5</b> 00	to o	0.0	<b>5000</b>	†na †na	†n n	to 0	o ton	***************************************			
•			0		<b>p</b> .0	0	N 1	L								1 1						))										
		0.0 0.0	0.0 0.0	0.0 0.0	0.0 0.0	0.0 0.1	0.2	Ō.5 <sup>†</sup> 1.8	,	11.6 14.2 72 W4		W4		0.4	0.1	0.0	0.0 O.D	b.ob.	0.0	0.0	0.0	0.0	0.0	0.0 15.0	0.0 0.0	0.0	0.0 0.	.0 0.0				
		<sup>†</sup> 0.0 <sup>†</sup> 0.0	†o.o †o.o	to.o to.o	0.0 <sup>†</sup> 0.0 b.0	ō.0 ō.1	₹0.2				1115		• • • • • • • • • • • • • • • • • • • •	0.2	to.1 to.0°	<b>*</b> 0.0 <b>°</b> 0	b.o b.o		0.0	<sup>†</sup> 0.0	0.0	8.0	5.a <sup>†</sup> o.o	0.0 0.0	0.0 0.0	0.0	to.o to.	.0 0.0				
	Nation Association (1997) 2013 (1997)	⁺0.0	ō.o ō.o	ō.o ō.o	0.0 †0.0 0.0	<sup>†</sup> 0.0	0.2	\$.0		WE CWE				8.3	b.1 b.0	\$.o \$	b.o <b>b</b> .o	<b>b</b> .o <b>b</b> .	0.0 0.0	<b>5</b> .0	0.0 0.0	8.0	0.0 0.0	ā.o 5.o	0.0 0.0	0.0	a.o ō.	.o <sup>†</sup> o.o				
		5.0 5.0	ō.o ō.o	ō.o ō.o	o.o	<sup>†</sup> 0.0 <sup>†</sup> 0.1	0.2	†0.7 †5.7 7° W	1 - 0 0 0-0	2 Swe Cwe	•	16.9 <sup>†</sup> 11.	0 3.0	0.4	Ō.1 Ō.1	0.0 ₺	ō.o <sup>†</sup> o.o	ō.o ō.	0.0 0.0	0.0	ō.0 ō.0	0.0	0.0 0.0	0.0 0.0	ō,o ō.o	0.0	to.o to.	.0 0.0				
		0.0 0.0	0.0 0.0	ō.o	o.o ō.	ō.o ō.o	<sup>†</sup> 0.1	<sup>†</sup> 0.6 <sup>‡</sup> 2.5	<sup>†</sup> 3.6	ō.o 1.o	<sup>+</sup> 3.8	5.4 <sup>†</sup> 3.2	1.2	0.4	<sup>†</sup> 0.1 <sup>†</sup> 0.1	<sup>†</sup> 0.0	to.o	<sup>†</sup> 0.0 <sup>†</sup> 0.	0.0 0.0	<sup>†</sup> 0.0	ō.0	0.0	0.0 0.0	ō,o p.o	ō.o ō.o	0.0	ō.o ō.	.o <sup>†</sup> o.o				
		€0.0 €0.0	ō.o ō.o	†o.o †o.	0.0 0	0.0 0.0	0.1	ō.3 <sup>†</sup> 1.0	<sup>†</sup> 1.2	<sup>†</sup> 0.2 <sup>†</sup> 0.4	0.6	<sup>†</sup> 0.6	i <sup>†</sup> 0.4	0.2	<sup>†</sup> 0.1 <sup>†</sup> 0.1	to.o to	ō.o ō.o	<sup>†</sup> 0.0 <sup>†</sup> 0.	0.0 0.0	<sup>†</sup> 0.0	†o.o †o.o	0.0	0.0 0.0	0,0	o.o †o.o			T. TALL FE	ENCE TAK	EN AS LIGHT OB	STRUCTION	
		5.0 5.0	₺.0 ₺.0	†o.0	p.o o.o †o	⁺ō.0	<sup>†</sup> 0.1	<sup>†</sup> 0.2 <sup>†</sup> 0.3	<sup>†</sup> 0.3	ō.1 ō.1	<sup>†</sup> 0.1	<sup>†</sup> 0.1 <sup>†</sup> 0.1	0.1	<b>0</b> .1	<sup>†</sup> 0.1 <sup>†</sup> 0.0	to.o to	ō.o	<sup>†</sup> o.o <sup>†</sup> o.	0.0 to.0	<b>†</b> 0.0	Ō.O Ō.O	<u> </u>	0.0 0.0	5.0 to 6.	o <sup>†</sup> 0.0 †0.0	₫.0	to.o to.	.0 0.0				
		±0.0 ±0.0	₺.0 ₺.0	to.0 to	<b>b</b> .o			<sup>†</sup> 0.1 <sup>†</sup> 0.1								****************		, to 0 +	. <del>.</del> 0. <u>.</u> 0	b.e <sub>0.0</sub>	0.0 ±0.0	ō.o b.o	0.0	0.0		0.0						
			to.o to.o		5.0	±0.0 ±0.0		to.0 to.0		ō.o ō.o		t.o t.o	+	b.b.o b.	0.0	0.0 0.0	0.0	b.o b.o +	n	†n n	tan tan	<sup>†</sup> 0.0	0.0									
					D.0	t	U.U	U.U.	δ <sub>4</sub> Ω δ.	0.0 0.0	0.0	0 0.0	0.8.0		J.J U.O																	
	***************************************	*0.0 *0.0		-	0.0	0.0 0.0	0.0	0.60 p.90	0.0	0.0 0.0					ō.o ō.o																	
		0.0 0.0	ō.o ō.o	0.0 0.0	0.0 0.0	0.0 0.0	*0.0	0.0 0.0	0.0	ō.o ō.o	0.0	ō.o ō.o	ō.0	0.0	ō.o ō.o	ō.o	0.0 0.0	Ō.O Ō.	0.0 0.0	0.0	0.0 0.0	0.0	0.0 0.0	0.0	0.0 0.0	0.0	ō.o ō.	.0 0.0				
		0.0 0.0	ō.o ō.o	ō.o ō.r	0.0 0.0	<sup>†</sup> 0.0	⁺0.0	ō.o ō.o	<sup>†</sup> 0.0	ō.o ō.o	0.0	ō.o	<sup>†</sup> 0.0	0.0	ō.o ō.o	<sup>†</sup> 0.0 <sup>†</sup> 0	ō.o <sup>†</sup> o.o	<sup>†</sup> 0.0	0.0 ō.0	<sup>†</sup> 0.0	0.0 0.0	0.0	o.o <sup>†</sup> o.o	0.0	<sup>†</sup> 0.0 <sup>†</sup> 0.0	0.0	to.o to.o	.0 0.0		\		
					p.o.e																											
							i.																									
																								\ [								
							20 20 20 20 20 20 20 20 20 20 20 20 20 2											and the second second second			***************************************									a language management		
															And the second s																	
													·																and the same of th			
REV. BY					RIPTION														The state of the s												]	
S2 DAR		ONLY CAR WA								$\dashv$																						
S2-R1 DAR	4/19/13	ALL SITE LIGHT	3 KEMOVE	EN EXCE	EFI CAR	WASH BL	UILDING I	LIGHIS		$\dashv$											THE RESERVE THE PROPERTY OF TH	1										
														****												A C. Park Street and Street						
															THE PERSON NAMED IN COLUMN TWO		100				The second second		140.00	A COMPANY OF THE PARTY OF THE P					\$ and		The second second	

0	Luminaire Schedule												
0	Symbol	Qty Label		Arrangement	Lumens LLF Total Watts		Total Watts	Manufacturer	Description				
	+	10	CW6	SINGLE	6769	1.000	680	BETALED, A DIVISION OF RUUD LIGHTING	PKG-EDG-PS-DM-06-D-UL-WH-350				
J		4	W4	SINGLE	3627	1.040	180	BETALED, A DIVISION OF RUUD LIGHTING	SEC-EDG-3M-WM-04-D-UL-WH-350-60K				

Calculation Summary					
Label	Avg	Max	Min	Avg/Min	Max/Min
CAR WASH INTERIOR_MECH RM	49.31	58	34	1.45	1.71
CAR WASH INTERIOR_WASH BAY	42.57	62	13	3.27	4.77
ENTRANCE & EXIT DRIVES	0.00	0.0	0.0	N.A.	N.A.
OFFSITE	0.00	0.0	0.0	N.A.	N.A.
PARKING & DRIVE ZONE	0.19	14.4	0.0	N.A.	N.A.
PROPERTY LINES	0.00	0.0	0.0	N.A.	N.A.
SIDEWALK	0.00	0	0	N.A.	N.A.
SITE UNPAVED AREA	0.27	16.9	0.0	N.A.	N.A.
UNDER CAR CANOPY	0.00	0	0	N.A.	N.A.

SITE FOOTCANDLE LEVELS CALCULATED AT GRADE USING INITIAL LUMEN VALUES

CAR WASH INTERIOR FOOTCANDLE LEVELS CALCULATED AT 2.5 FT. A.F.F. USING INTITIAL LUMEN VALUES

Luminaire	Luminaire Location Summary									
LumNo	Label	MTG HEIGHT	Tilt							
45	CW6	12.5	0							
46	CW6	12.5	0							
47	CW6	12.5	0							
48	CW6	12.5	0							
49	CW6	12.5	0							
50	CW6	12.5	0							
51	CW6	12.5	0							
52	CW6	9.5	0							
53	CW6	9.5	0							
54	CW6	12.5	0							
71	W4	9	0							
72	W4	10	0							
73	W4	10	0							
74	W4	10	0							

PETITIONER'S EXHIBIT

GRAPHIC SCALE IN FEET

KIBART HAS REVIEWED THE ILLUMINATION CALCULATIONS SHOWN ON THIS DRAWING. WE FIND ALL CALCULATION METHODS, AS USED TO PRODUCE THIS PLAN, TO BE CONSISTENT WITH ACCEPTED ENGINEERING PRACTICES. THE ILLUMINATION VALUES GENERATED BY THE MODELING SOFTWARE ARE REASONABLE AND APPEAR TO ACCURATELY REFLECT THE PROPOSED CONDITIONS.

SCALE: DATE: LAYOUT BY: 1" = 30' 3/11/13 DAR

DATE 4-22-13

ROYAL FARMS #173

Illumination results shown on this lighting design are based on project parameters provided by the manufacturer listed, used in conjunction with luminaire test procedures conducted under laboratory conditions. Actual project conditions differing from these design parameters may affect field results. The customer is responsible for verifying compliance with any applicable electrical, lighting, or energy code.


RANDALLSTOWN, MD


Building, canopy, dispenser & sign images for reference only. These images may vary. Any revisions to these images may not be reflected on this lighting plan.


DWG
SIZE
D SHEET
T OF 1

RL-1152-S2-R1



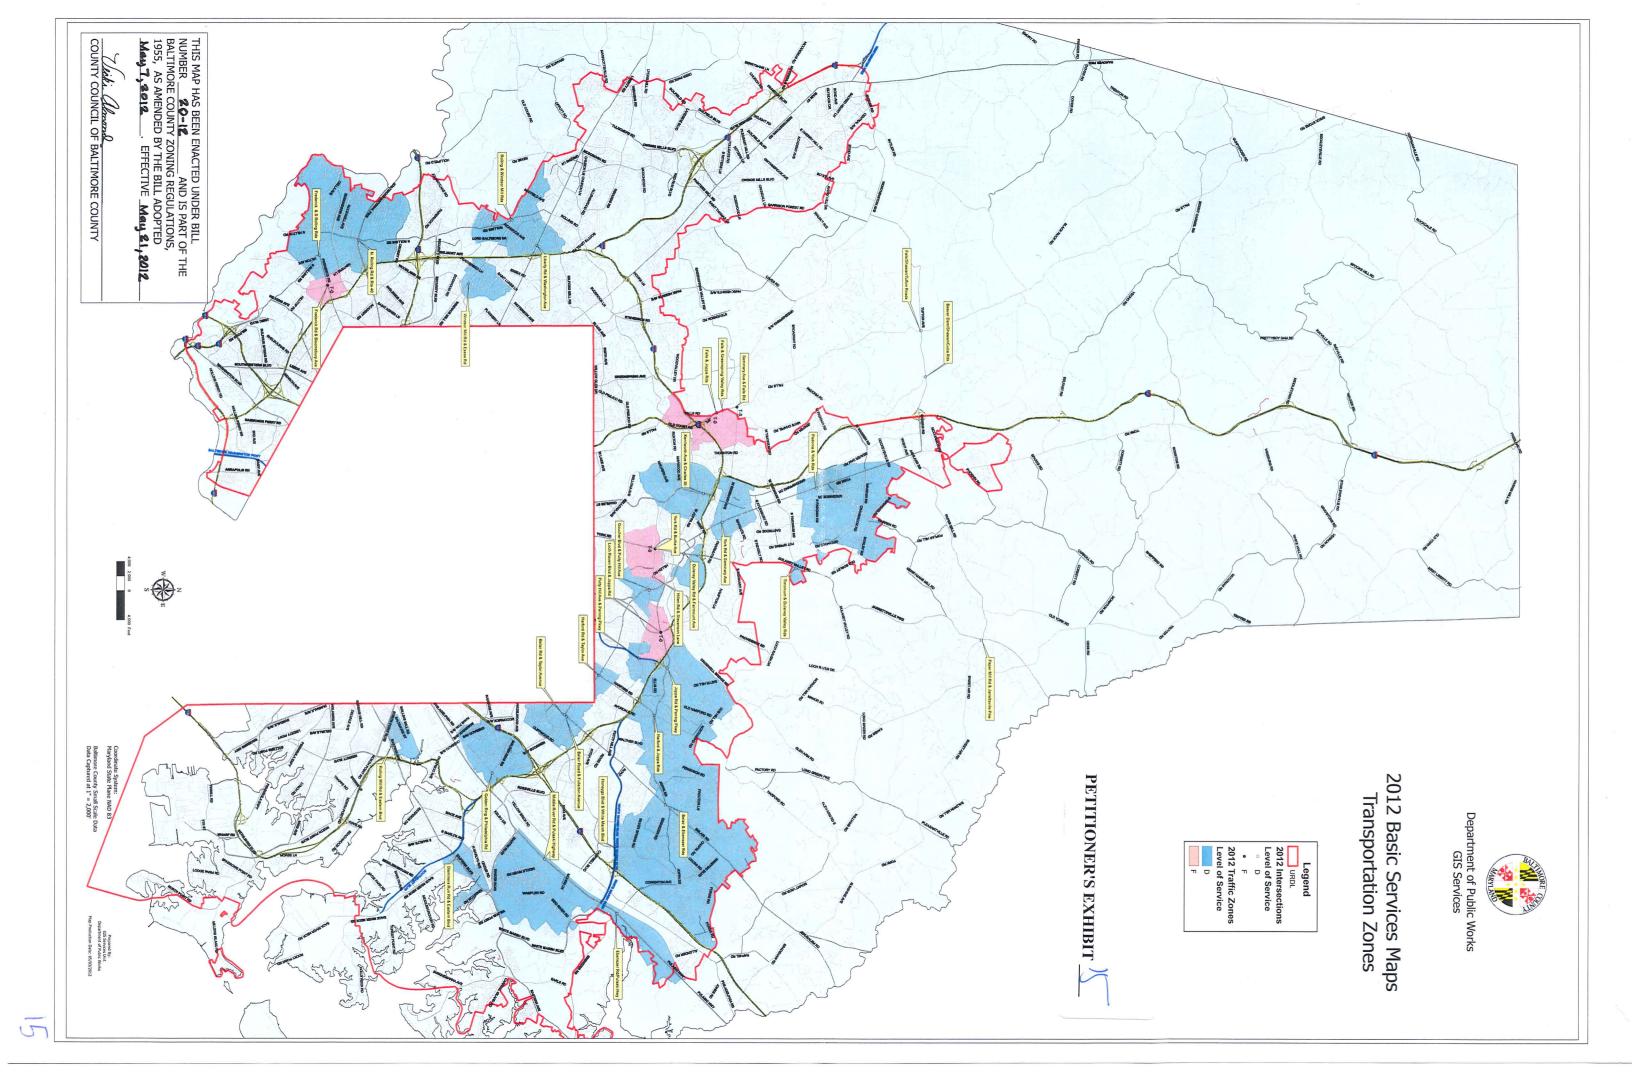

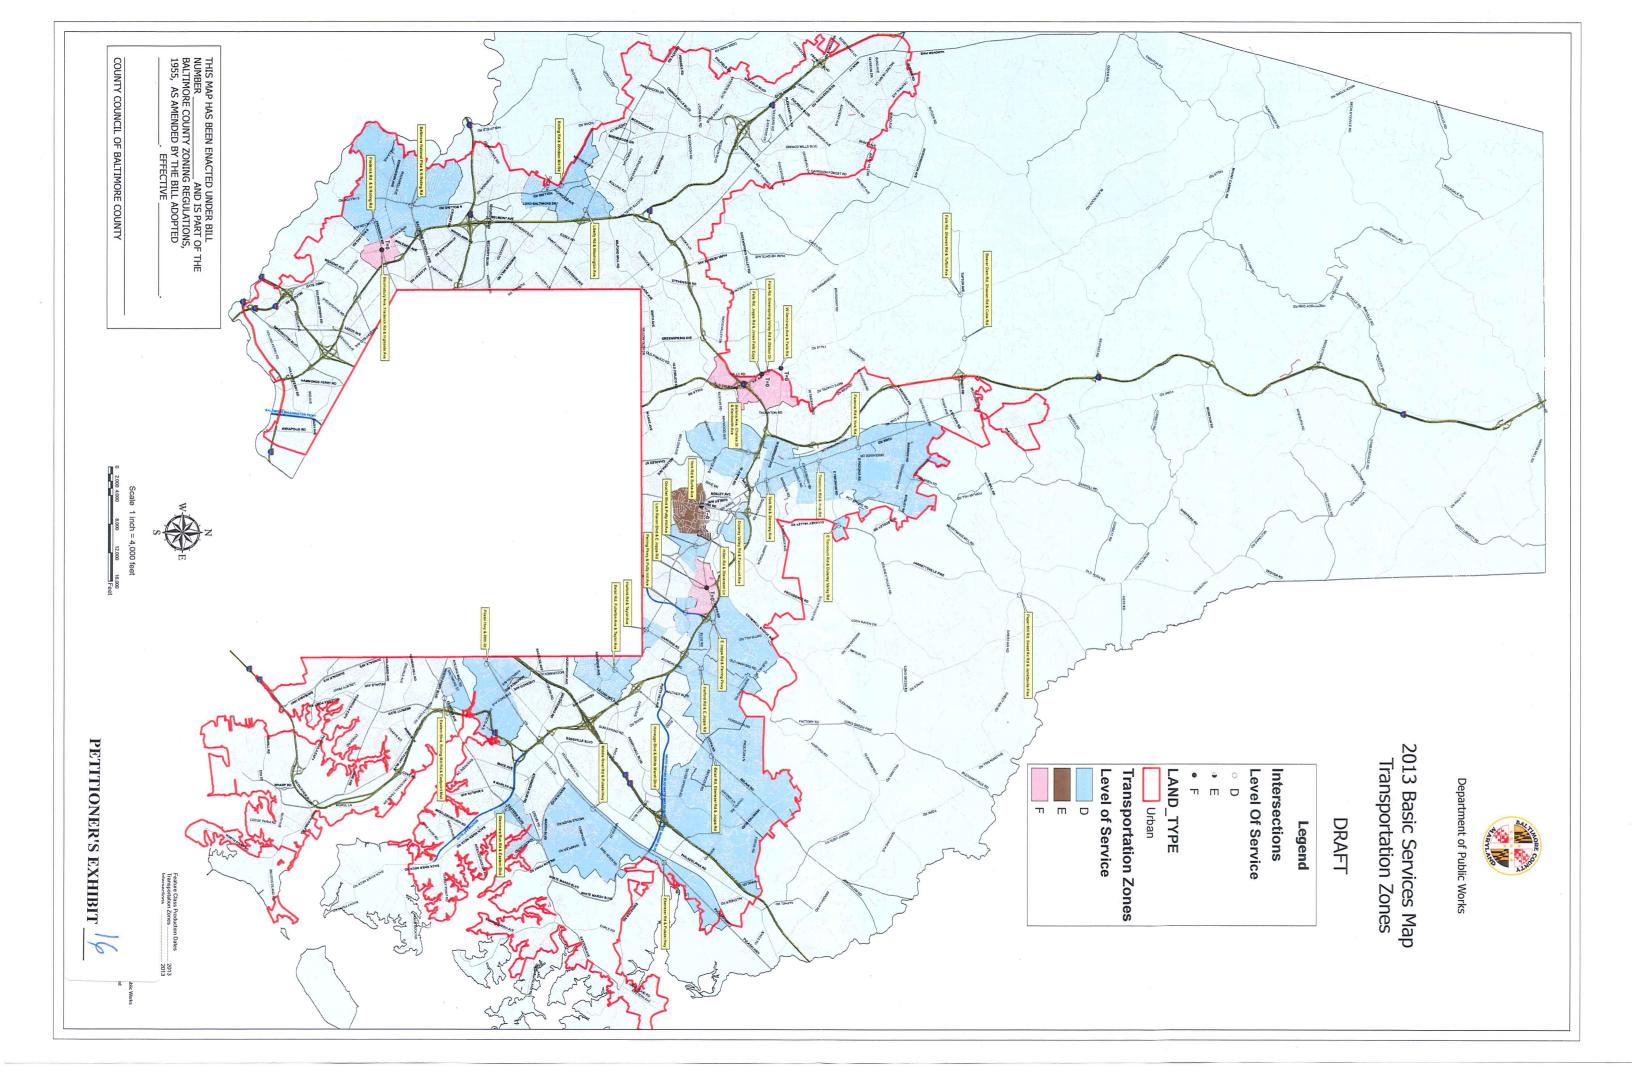

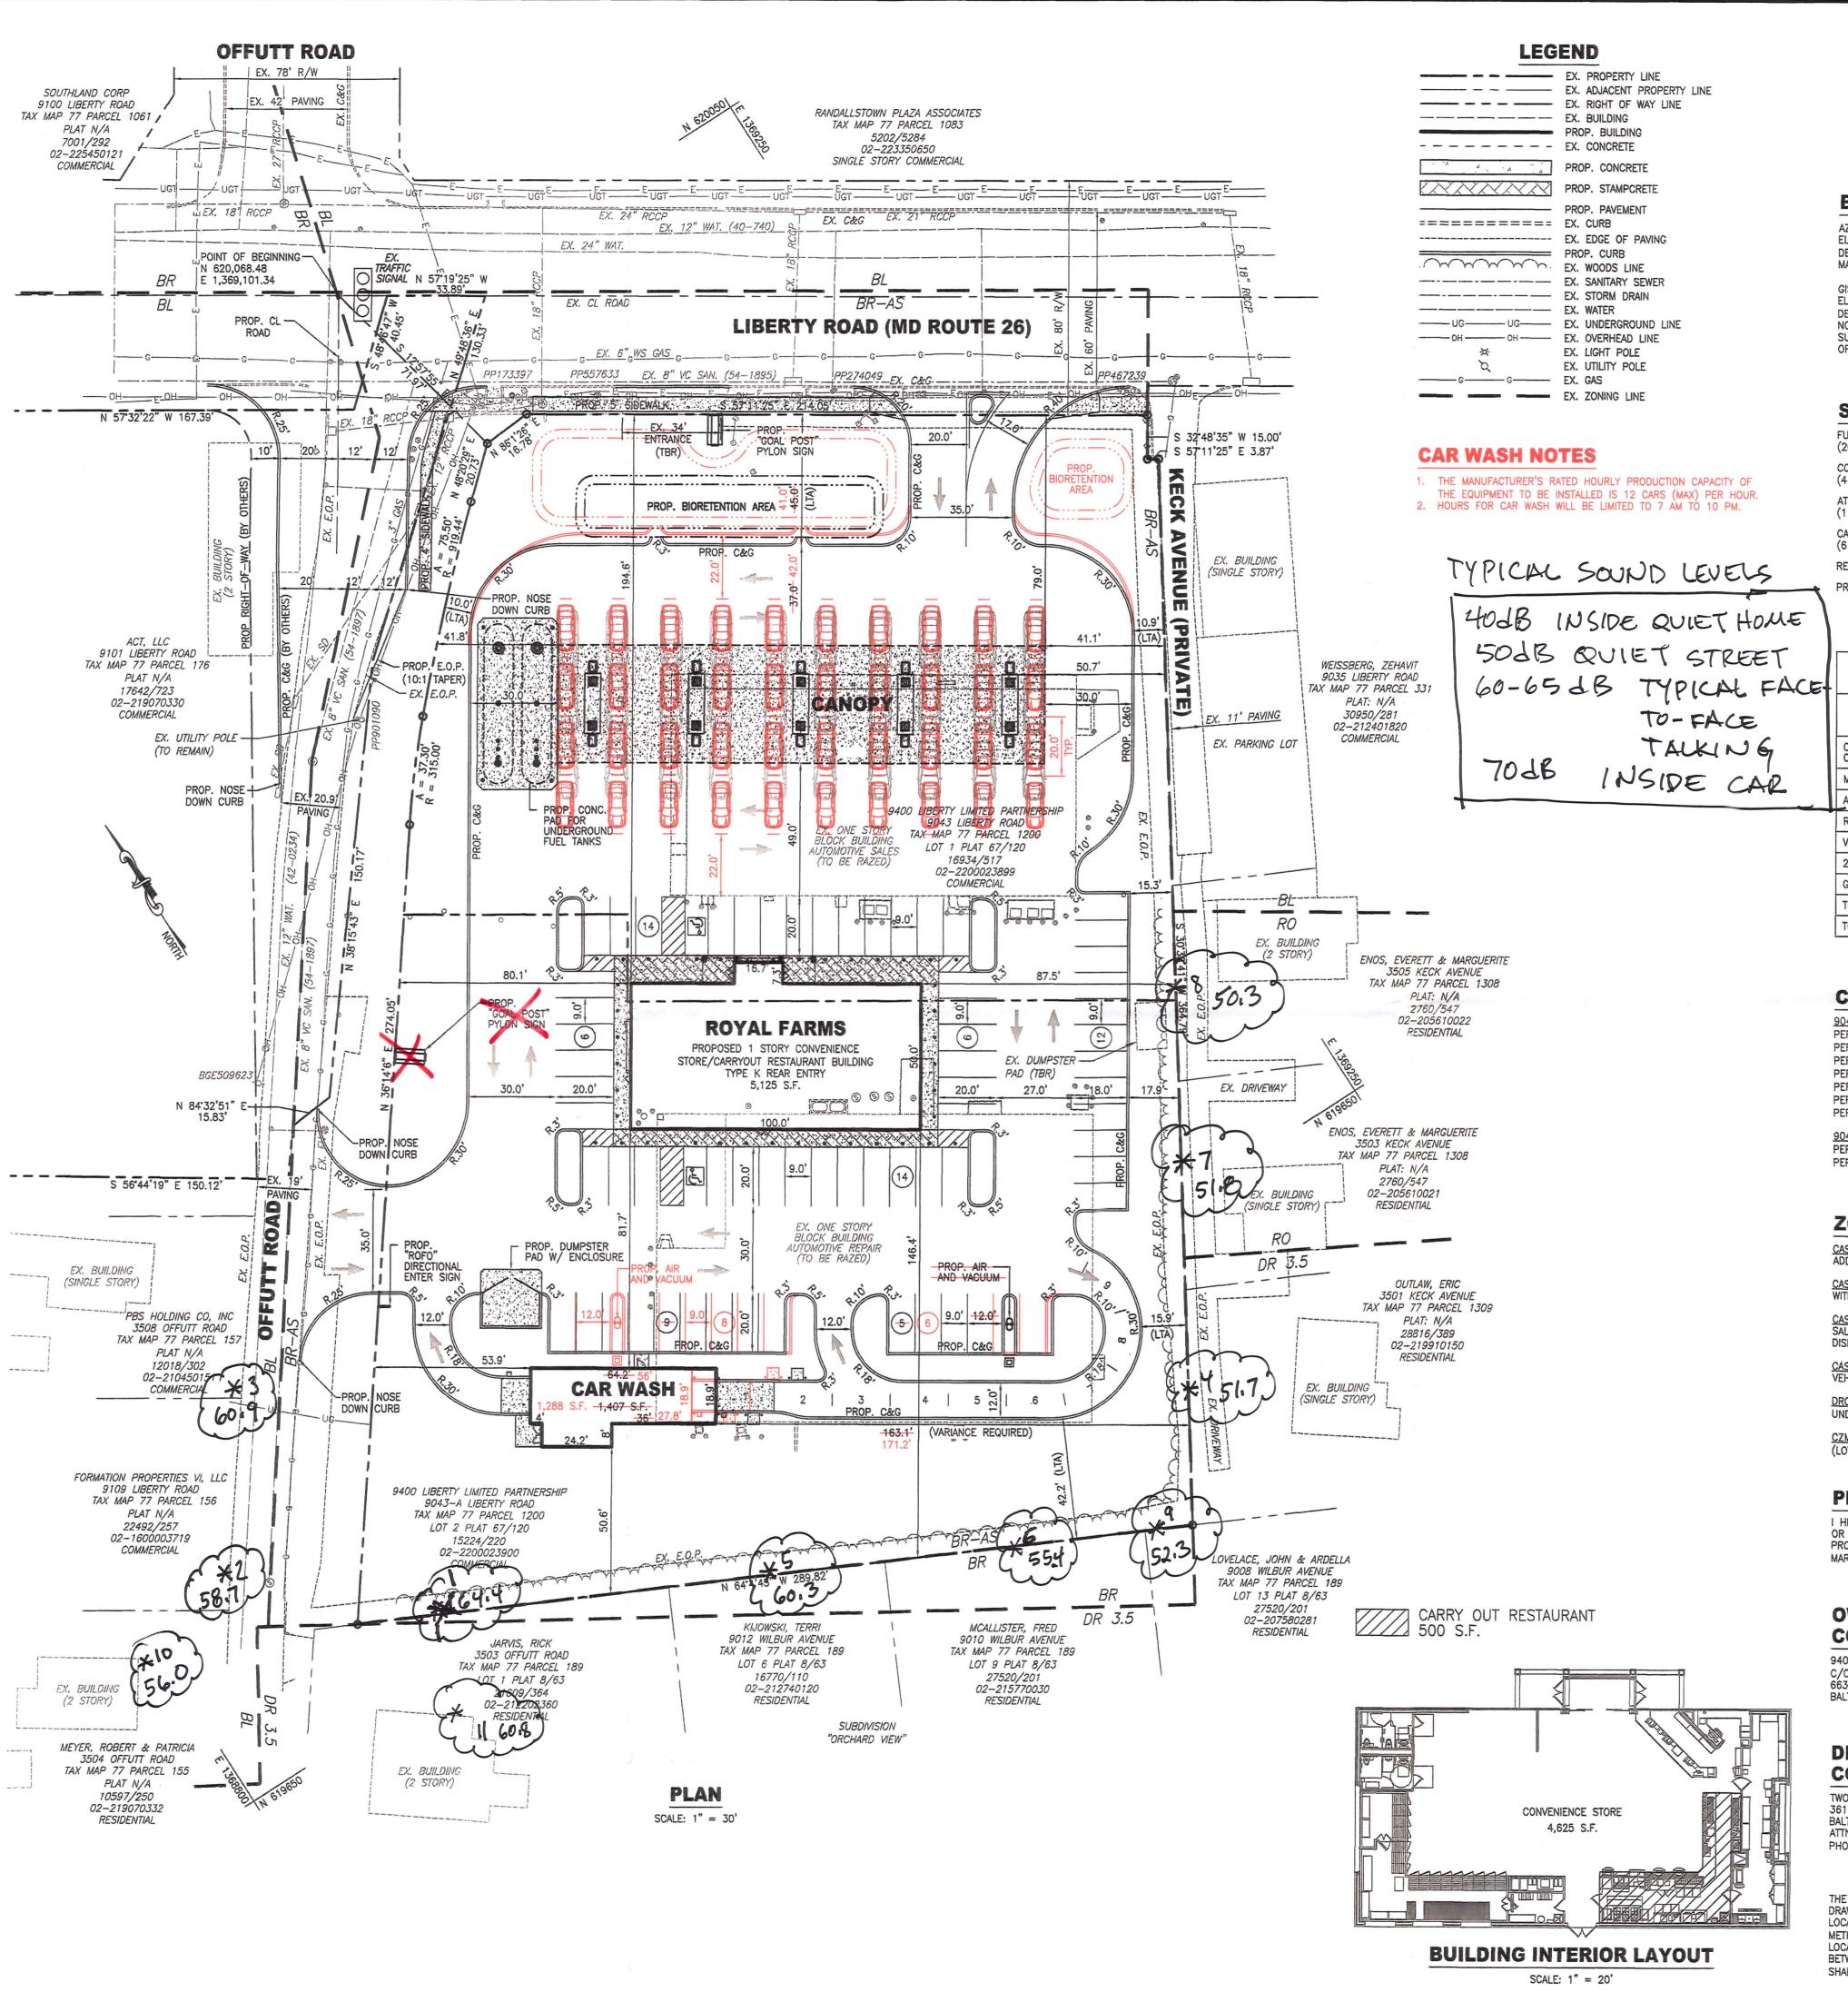

#### **BENCHMARKS**

N 620566.57 E 1368191.17 DESCRIPTION: MONUMENT LOCATED 11.95' WEST OF SEWER MANHOLE NORTH OF STAR CAR WASH LOCATED ON LIBERTY ROAD. ELEV. 591.33 E 1368660.60 DESCRIPTION: MONUMENT LOCATED 52' NORTHWEST OFF THE NORTHWEST CORNER OF THE BALTIMORE COUNTY POLICE SUB-STATION AT THE SOUTHWEST CORNER OF LIBERTY ROAD AND

# SPECIAL EXCEPTION AREA

FUEL SERVICE STATION (20 FUELING POSITIONS x 1,500 S.F.) = 30,000 S.F. CONVENIENCE STORE (4 x 4,625 S.F.) = 18,500 S.F. ATM MACHINE (1 ATM x 1,000 S.F.) = 1,000 S.F. CARRY OUT RESTAURANT (6 x 500 S.F.) = 3,000 S.F. REQUIRED TOTAL AREA = 52,500 S.F. PROVIDED TOTAL AREA = 105,133 S.F.

PARKING TAI (PARKING SPACES REC	Т		
USE	GROSS S.F.	PARKING RATE	PARKING SPACES REQUIRED PER SECTION 409.6A
CONVENIENCE STORE AND CARRY OUT RESTAURANT W/ GASOLINE	5,125	5/1,000 S.F.	26
MAXIMUM # EMPLOYEES ON SHIFT		1	4
ATM	1,288		1
ROLL-OVER CAR WASH (9 STACKING)	-1,407	2/ROLL-OVER	2
VACUUM		1/VACUUM	2
2 ADDITIONAL SPACES AT A ROLL-OVER	CARWASH		2
GRAND TOTAL BUILDING S.F.	6,532		
TOTAL PARKING REQUIRED	37		
TOTAL PARKING PROVIDED (INCLUDE TWO	HANDICAP SPACE	S)	66

## **COMMERCIAL PERMIT HISTORY**

9043 LIBERTY ROAD PERMIT # B328745 TYPE: SIGN PERMIT # B435296 PERMIT # B452134 TYPE: TANK (COMMERCIAL) PERMIT # B501004 TYPE: BUILDING (COMMERCIAL) PERMIT # B504417 TYPE: BUILDING (COMMERCIAL) PERMIT # B513378 TYPE: SIGN PERMIT # B696384 TYPE: SIGN 9043-A LIBERTY ROAD PERMIT # B452668 TYPE: BUILDING (COMMERCIAL) PERMIT # B459715 TYPE: BUILDING (COMMERCIAL)

# **ZONING HISTORY**

CASE NO. R-1954-2971 - CHANGE FROM "A" RESIDENTIAL TO "E" COMMERCIAL FOR ADDITIONAL PARKING FOR SCHMIDT MOTOR USED CARE LOT. APPROVED APRIL 26TH 1954.  $\underline{\sf CASE}$  NO. R-1961-5289 - FOR USE AS FARMING IMPLEMENT SALES AND SERVICE. WITHDRAWN JUNE 9TH 1961.

CASE NO. 1962-5749-X - SPECIAL EXCEPTION FOR USED MOTOR VEHICLE OUTDOOR SALES AREA SEPARATED FROM SALES AGENCY BUILDING. DENIED, APPEALED AND DISMISSED JANUARY 24TH 1963.

CASE NO. 2003-0089-X - PETITION FOR SPECIAL EXCEPTION TO PERMIT A USED MOTOR VEHICLE SALES AREA. APPROVED OCTOBER 4TH 2002

DRC NO. 05015D - A BUILDING ADDITION WAS DETERMINED TO BE A LIMITED EXEMPTION UNDER SECTION 26-171(a)(7) MAY 30TH 1995.

CZMP ISSUE NO. 4-016 - REZONE APPROXIMATELY 1.41 ACRES OF 9043A LIBERTY ROAD (LOT 2) FROM BR, DR3.5, BL AND RO TO BR-AS.

# PROFESSIONAL CERTIFICATION

I HEREBY CERTIFY THAT THESE DOCUMENTS WERE PREPARED OR APPROVED BY ME, AND THAT I AM A DULY LICENSED PROFESSIONAL ENGINEER UNDER THE LAWS OF THE STATE OF MARYLAND, LICENSE NO. 38291, EXPIRATION DATE: 01/13/2014

#### OWNER / CONTRACT SELLER

9400 LIBERTY LIMITED PARTNERSHIP C/O ANTWERPEN AUTOMOTIVE GROUP 6631 BALTIMORE NATIONAL PIKE BALTIMORE, MARYLAND 21228


#### **DEVELOPER** CONTRACT PURCHASER

TWO FARMS, INC. 3611 ROLAND AVENUE BALTIMORE, MARYLAND 21211 ATTN.: MR. JEFF BAINBRIDGE PHONE: (410) 494-1631

DESIGN & DRAWING BASED ON MARYLAND COORDINATE SYSTEM: HORIZONTAL NAD 83/(1991) VERTICAL NAVD 88

PETITIONER'S EXHIBIT

THE CORRECTNESS OR COMPLETENESS OF EXISTING INFORMATION SHOWN ON THE DRAWINGS IS NOT WARRANTED OR GUARANTEED. THE CONTRACTOR SHALL VERIFY THE LOCATION OF UTILITIES AND UNDERGROUND FACILITIES, BY TEST PITS OR OTHER METHODS APPROVED BY THE OWNER'S REPRESENTATIVE, AS REQUIRED TO VERIFY EXACT LOCATIONS AND DEPTHS WITHIN THE LIMIT OF DISTURBANCE. ALL DISCREPANCIES BETWEEN INFORMATION SHOWN ON THE DRAWINGS AND THAT VERIFIED IN THE FIELD SHALL BE REPORTED TO THE OWNER'S REPRESENTATIVE PRIOR TO BEGINNING WORK.

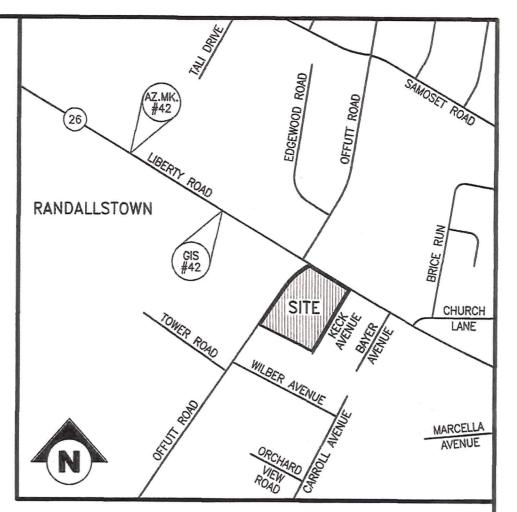

#### VICINITY MAP SCALE: 1" = 500'

**GENERAL NOTES** 

PROPERTY INFORMATION: A. PROPERTY ADDRESS: B. SITE AREA: ELECTION DISTRICT: COUNCILMANIC DISTRICT: ADC MAP: CENSUS TRACT: PARCEL:

TAX ACCOUNT NO .:

PROPOSED LAND USE:

2200023899 (LOT 1) 2200023900 (LOT 2)

9043 LIBERTY ROAD (LOT 1)

9043-A LIBERTY ROAD (LOT 2)

48,300 S.F.±, 1.109 AC.± (LOT 1

56,833 S.F.±, 1.305 AC.± (LOT 2)

ZONING: BR-AS ZONING MAP REFERENCE:

FLOOR AREA RATIO: PERMITTED = 2.0PROVIDED = 0.06 (6,532 SF / 105,133 SF)EXISTING LAND USE: COMMERCIAL / AUTOMOTIVE SALES & REPAIR

CONVENIENCE STORE AND CARRY OUT RESTAURANT WITH GASOLINE ROLLOVER CAR WASH SETBACKS: (TO PROPERTY LINE) SIDE 80.1'± 146.4°± CAR WASH 50.6°±

CANOPY 41.1'± FUEL PUMPS 50.7°± 7. LANDSCAPE TRANSITION AREAS (LTAS) REQUIRED PROVIDED (MIN) ALONG OFFUTT ROAD (PUBLIC) ALONG LIBERTY ROAD (PUBLIC) ALONG REAR YARD (BR ZONE) ALONG SIDE YARD (BL & RO ZONE) ALONG SIDE YARD (DR 3.5 ZONE)

HEIGHT REQUIREMENTS: NOT TO EXCEED 40' PROPOSED BUILDING HEIGHT: C-STORE = 30' FROM EXTERIOR FINISHED GRADE TO TOP OF ROOF GABLE

35' FROM EXTERIOR FINISHED GRADE TO TOP OF CUPOLA CANOPY = 21'CARWASH =

9. THIS SITE IS SERVICED BY PUBLIC WATER AND SEWER.

10. SCREENING AND LANDSCAPING SHALL COMPLY WITH THE BALTIMORE COUNTY LANDSCAPE

11. THE SITE IS NOT LOCATED IN A 100 YEAR FLOODPLAIN.

12. THE SITE IS NOT LOCATED IN ANY FAILED BASIC SERVICES AREAS.

13. THERE ARE NO KNOWN EXISTING WELLS OR SEPTIC FIELDS ON THE PROPERTY.

14. ANY FIXTURE USED TO ILLUMINATE AN OFF-STREET PARKING AREA SHALL BE ARRANGED AS TO REFLECT THE LIGHT AWAY FROM ADJACENT RESIDENTIAL SITE AND PUBLIC STREETS.

15. A REST ROOM FACILITY, WATER AND COMPRESSED AIR SHALL BE PROVIDED FOR CUSTOMERS.

SIGNAGE ON THIS SITE SHALL CONFORM WITH THE SIGNAGE REQUIREMENTS OF THE BALTIMORE COUNTY ZONING REGULATIONS SECTION, 450.

17. THERE ARE NO ABANDONED FUEL SERVICE STATIONS WITHIN ONE MILE OF THE SITE (SECTION

18. STACKING FOR CAR WASH SHALL COMPLY WITH SECTION 419, BCZR.

STACKING REQUIRED = 9 STACKING PROVIDED = 9


# **REASON FOR SPECIAL EXCEPTION AND VARIANCE** SPECIAL EXCEPTION TO ALLOW A FUEL SERVICE STATION ON AN INDIVIDUAL SITE AND A

- CONVENIENCE STORE HAVING A SALES AREA LARGER THAN 1,500 SQUARE FEET, CARRY-OUT RESTAURANT, AND ROLL-OVER CAR WASH AS USES IN COMBINATION, PURSUANT TO BCZR SECTIONS 405.2.B.1, 405.4.E.1, 405.4.E.2, AND 405.4.E.10.
- 2. VARIANCE FROM BCZR 419.4.B.1 TO ALLOW A CAR WASH TUNNEL ENTRANCE TO FACE AN ADJACENT RESIDENTIALLY ZONED PROPERTY.
- 3. VARIANCE FROM BCZR SECTION 405.4.A.3.c(2) TO ALLOW 10 STACKING SPACES IN LIEU OF THE REQUIRED 20 STACKING SPACES.



MORRIS & RITCHIE ASSOCIATES, INC. ENGINEERS, PLANNERS, SURVEYORS, ARCHITECTS AND LANDSCAPE ARCHITECTS

> 1220-C EAST JOPPA ROAD SUITE 505 TOWSON, MARYLAND 21286 (410) 821-1690 FAX (410) 821-1748

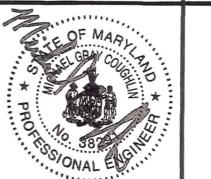

DATE


PLAN TO ACCOMPANY SPECIAL EXCEPTION AND VARIANCE

SITE PLAN **ROYAL FARMS STORE #173** 9043 LIBERTY ROAD

2ND ELECTION DISTRICT BALTIMORE COUNTY, MARYLAND 4TH COUNCILMANIC DISTRICT REVISIONS JOB NO.: REDUCED THE LENGTH OF THE CAR WASH BUILDING AND MOVED VACUUM/AIR SCALE: AS SHOWN 03/27/2013 | REVISED STACKING TO REMOVE VARIANCE #3 DATE: 11/29/2012 ADDED CAR WASH NOTES DRAWN BY: T.H.S. DESIGN BY: T.H.S. REVIEW BY: M.G.C.

SHEET:

01 OF 06

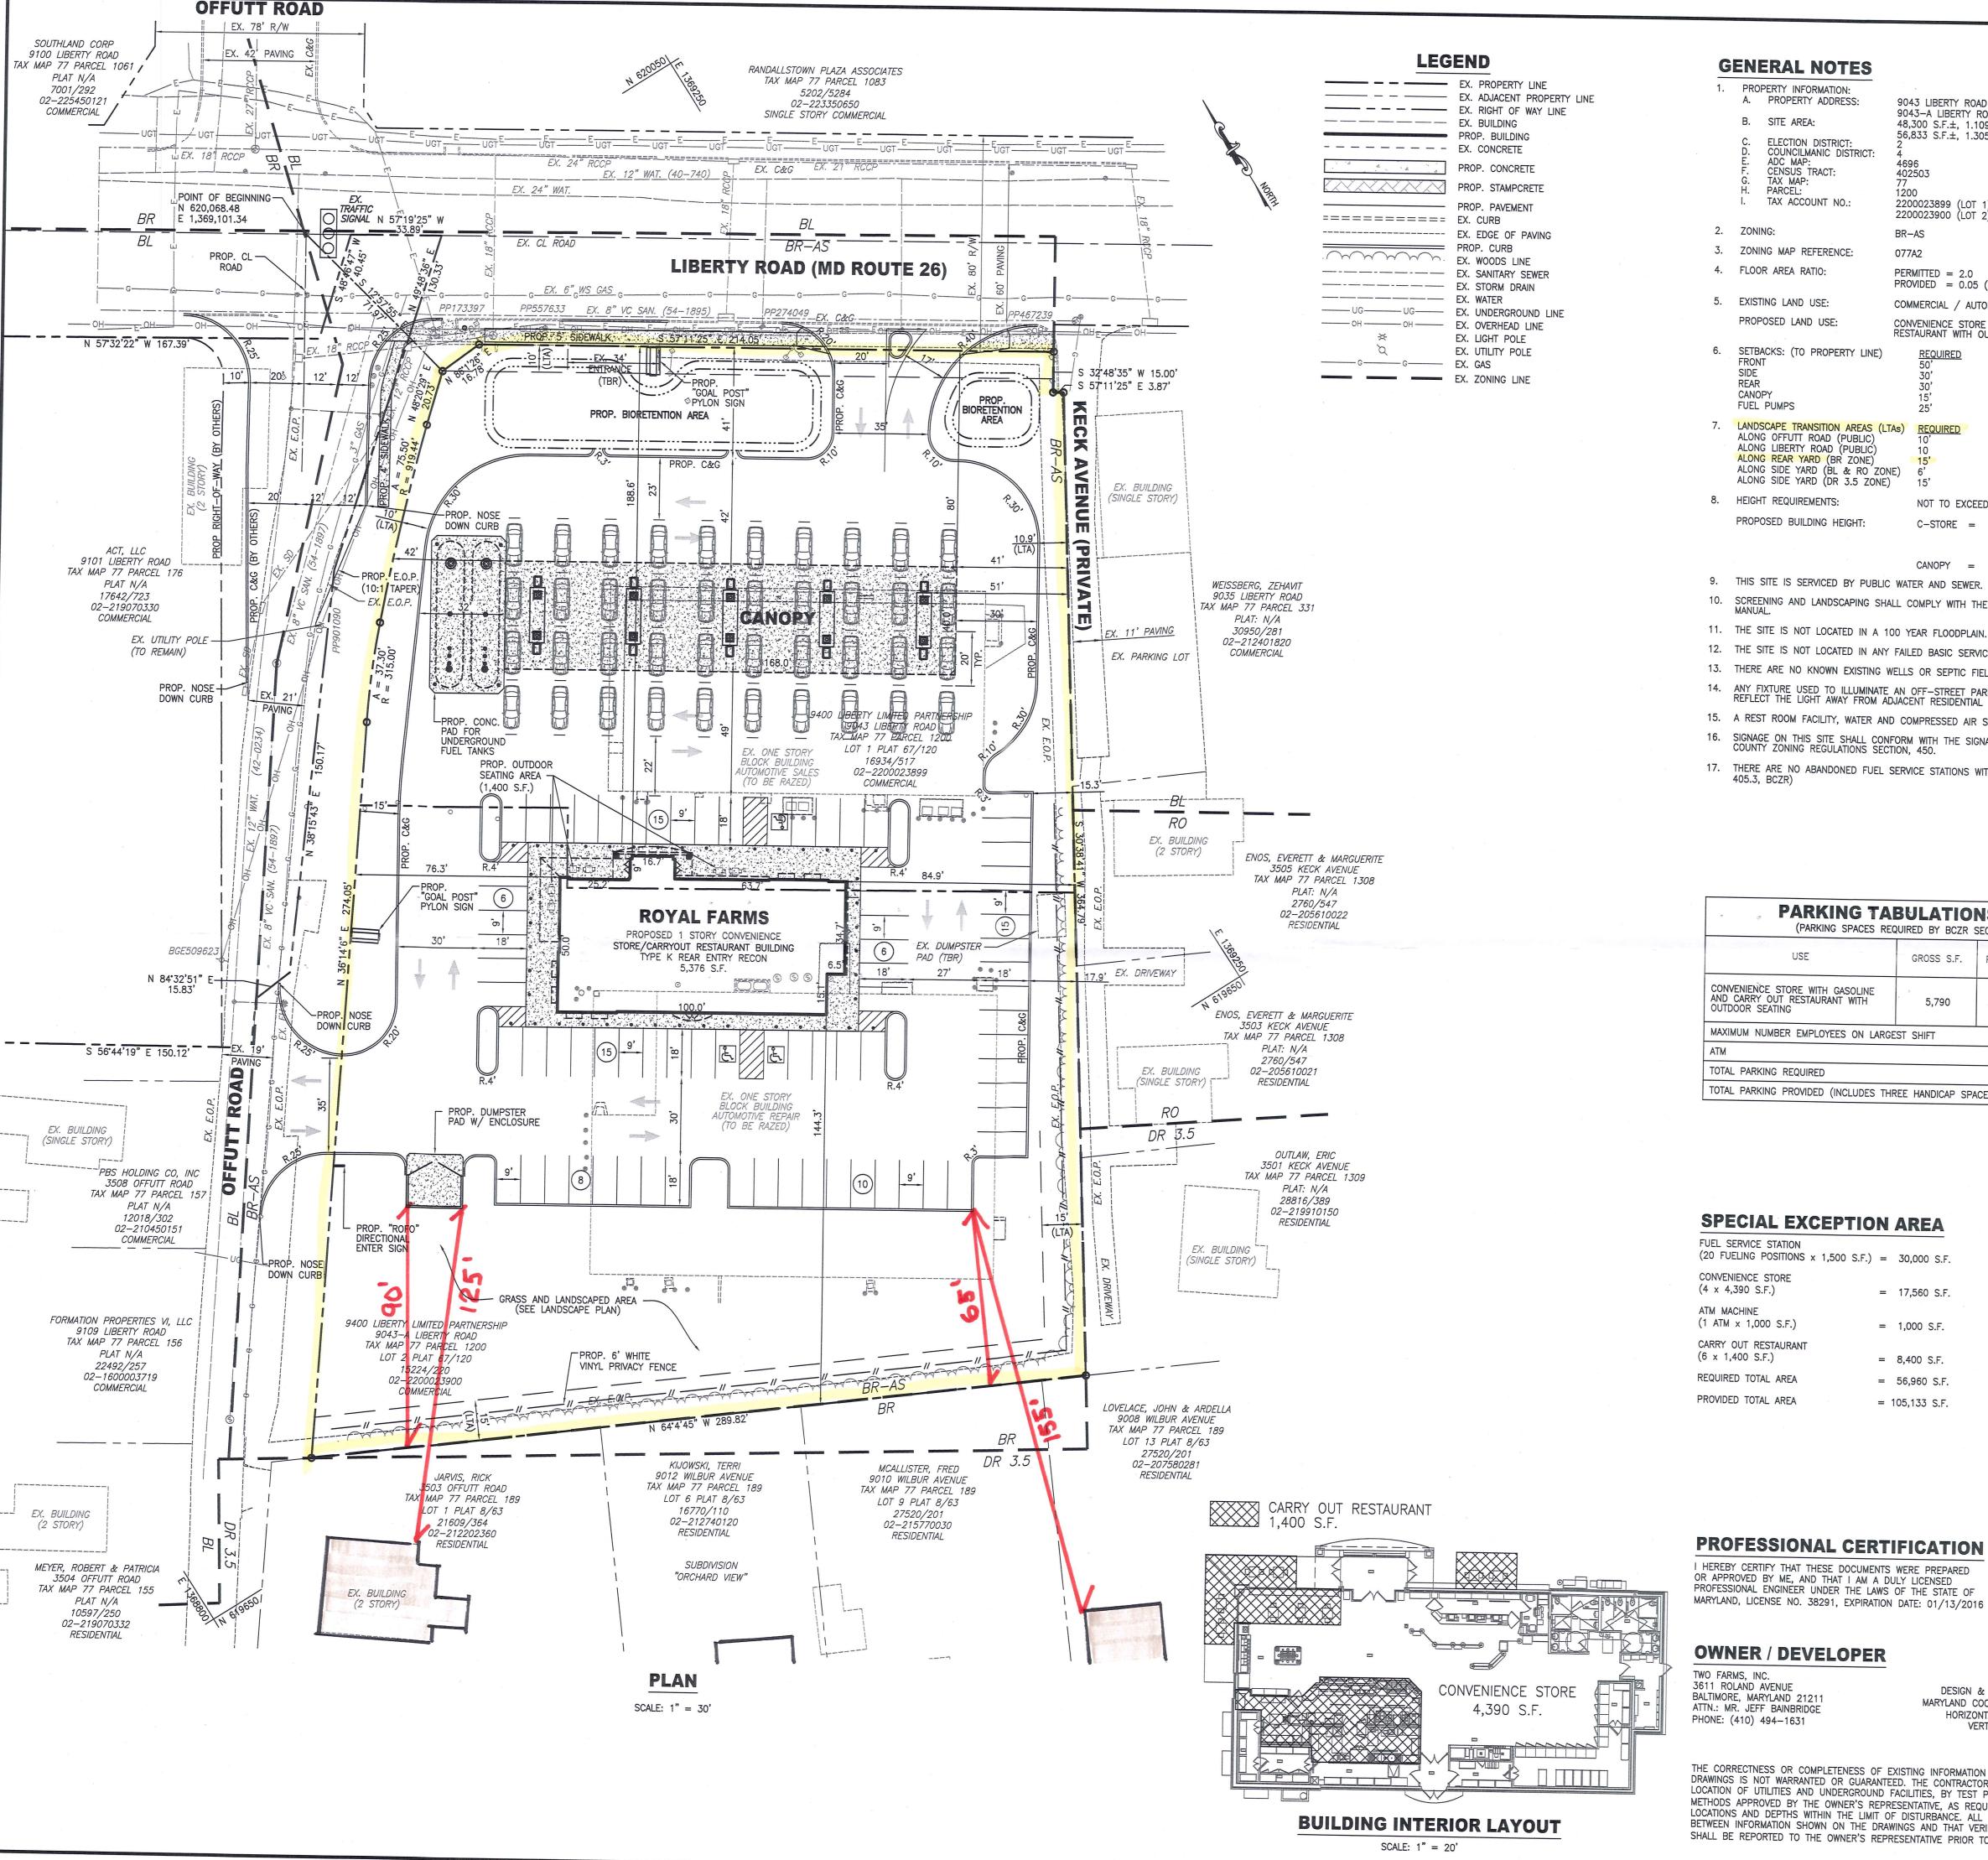

**GENERAL NOTES** 

PROPERTY INFORMATION: A. PROPERTY ADDRESS:

9043-A LIBERTY ROAD (LOT 2) B. SITE AREA: 48,300 S.F.±, 1.109 AC.± (LOT 1) 56,833 S.F.±, 1.305 AC.± (LOT 2) ELECTION DISTRICT: COUNCILMANIC DISTRICT: 4696 402503 CENSUS TRACT:

PARCEL: TAX ACCOUNT NO .: 2200023899 (LOT 1) 2200023900 (LOT 2)

ZONING:

ZONING MAP REFERENCE:

FLOOR AREA RATIO: PERMITTED = 2.0PROVIDED = 0.05 (5,376 SF / 105,133 SF)EXISTING LAND USE: COMMERCIAL / AUTOMOTIVE SALES & REPAIR

BR-AS

077A2

9043 LIBERTY ROAD (LOT 1)

CONVENIENCE STORE WITH GASOLINE AND CARRY OUT RESTAURANT WITH OUTDOOR SEATING PROPOSED LAND USE: 6. SETBACKS: (TO PROPERTY LINE) SIDE  $76.3 \pm$ REAR 144.3'± CANOPY 41.1'± FUEL PUMPS  $50.7' \pm$ 7. LANDSCAPE TRANSITION AREAS (LTAS) REQUIRED PROVIDED (MIN.)

ALONG OFFUTT ROAD (PUBLIC) ALONG LIBERTY ROAD (PUBLIC) ALONG REAR YARD (BR ZONE) ALONG SIDE YARD (BL & RO ZONE) 10.9' ALONG SIDE YARD (DR 3.5 ZONE)

8. HEIGHT REQUIREMENTS: NOT TO EXCEED 40' PROPOSED BUILDING HEIGHT:

C-STORE = 24'-9" TO AVERAGE HEIGHT OF HIGHEST ROOF 35' FROM EXTERIOR FINISHED GRADE TO TOP OF CUPOLA

9. THIS SITE IS SERVICED BY PUBLIC WATER AND SEWER.

10. SCREENING AND LANDSCAPING SHALL COMPLY WITH THE BALTIMORE COUNTY LANDSCAPE

11. THE SITE IS NOT LOCATED IN A 100 YEAR FLOODPLAIN.

12. THE SITE IS NOT LOCATED IN ANY FAILED BASIC SERVICES AREAS.

13. THERE ARE NO KNOWN EXISTING WELLS OR SEPTIC FIELDS ON THIS PROPERTY.

14. ANY FIXTURE USED TO ILLUMINATE AN OFF-STREET PARKING AREA SHALL BE ARRANGED AS TO REFLECT THE LIGHT AWAY FROM ADJACENT RESIDENTIAL SITE AND PUBLIC STREETS.

15. A REST ROOM FACILITY, WATER AND COMPRESSED AIR SHALL BE PROVIDED FOR CUSTOMERS.

16. SIGNAGE ON THIS SITE SHALL CONFORM WITH THE SIGNAGE REQUIREMENTS OF THE BALTIMORE COUNTY ZONING REGULATIONS SECTION, 450.

17. THERE ARE NO ABANDONED FUEL SERVICE STATIONS WITHIN ONE MILE OF THE SITE (SECTION 405.3, BCZR)

# PARKING TABULATIONS CHART

(PARKING SPACES REC	QUIRED BY BCZR	SECTION 409.6A)	-						
USE	GROSS S.F.	PARKING RATE	PARKING SPACES REQUIRED PER SECTION 409.6A						
CONVENIENCE STORE WITH GASOLINE AND CARRY OUT RESTAURANT WITH OUTDOOR SEATING	5,790	5/1,000 S.F.	29						
MAXIMUM NUMBER EMPLOYEES ON LARGE	ST SHIFT	47	8						
ATM	ATM								
TOTAL PARKING REQUIRED	38								
TOTAL PARKING PROVIDED (INCLUDES THE	TOTAL PARKING PROVIDED (INCLUDES THREE HANDICAP SPACES)								

# **SPECIAL EXCEPTION AREA**

FUEL SERVICE STATION (20 FUELING POSITIONS x 1,500 S.F.) = 30,000 S.F. CONVENIENCE STORE (4 x 4,390 S.F.) = 17,560 S.F. ATM MACHINE  $(1 \text{ ATM} \times 1,000 \text{ S.F.})$ = 1,000 S.F. CARRY OUT RESTAURANT (6 x 1,400 S.F.) = 8,400 S.F. REQUIRED TOTAL AREA = 56,960 S.F. PROVIDED TOTAL AREA = 105,133 S.F.


I HEREBY CERTIFY THAT THESE DOCUMENTS WERE PREPARED OR APPROVED BY ME, AND THAT I AM A DULY LICENSED PROFESSIONAL ENGINEER UNDER THE LAWS OF THE STATE OF MARYLAND, LICENSE NO. 38291, EXPIRATION DATE: 01/13/2016

# **OWNER / DEVELOPER**

TWO FARMS, INC. 3611 ROLAND AVENUE BALTIMORE, MARYLAND 21211 ATTN .: MR. JEFF BAINBRIDGE PHONE: (410) 494-1631

DESIGN & DRAWING BASED ON MARYLAND COORDINATE SYSTEM (MCS): HORIZONTAL NAD 83/(1991) VERTICAL NAVD 88

THE CORRECTNESS OR COMPLETENESS OF EXISTING INFORMATION SHOWN ON THE DRAWINGS IS NOT WARRANTED OR GUARANTEED. THE CONTRACTOR SHALL VERIFY THE LOCATION OF UTILITIES AND UNDERGROUND FACILITIES, BY TEST PITS OR OTHER METHODS APPROVED BY THE OWNER'S REPRESENTATIVE, AS REQUIRED TO VERIFY EXACT LOCATIONS AND DEPTHS WITHIN THE LIMIT OF DISTURBANCE. ALL DISCREPANCIES BETWEEN INFORMATION SHOWN ON THE DRAWINGS AND THAT VERIFIED IN THE FIELD SHALL BE REPORTED TO THE OWNER'S REPRESENTATIVE PRIOR TO BEGINNING WORK.

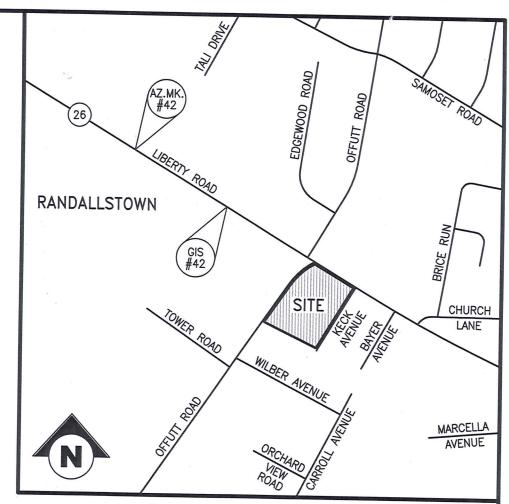

**VICINITY MAP** SCALE: 1" = 500'

#### **BENCHMARKS**

N 620566.57 ELEV. 586.73 E 1368191.17 DESCRIPTION: MONUMENT LOCATED 11.95' WEST OF SEWER MANHOLE NORTH OF STAR CAR WASH LOCATED ON LIBERTY ROAD.

ELEV. 591.33 E 1368660.60 DESCRIPTION: MONUMENT LOCATED 52' NORTHWEST OFF THE NORTHWEST CORNER OF THE BALTIMORE COUNTY POLICE SUB-STATION AT THE SOUTHWEST CORNER OF LIBERTY ROAD AND

# **COMMERCIAL PERMIT HISTORY**

9043 LIBERTY ROAD PERMIT # B328745 TYPE: SIGN PERMIT # B435296 TYPE: SIGN PERMIT # B452134 TYPE: TANK (COMMERCIAL) PERMIT # B501004 TYPE: BUILDING (COMMERCIAL) PERMIT # B504417 TYPE: BUILDING (COMMERCIAL) PERMIT # B513378 TYPE: SIGN PERMIT # B696384 TYPE: SIGN

PERMIT # B452668 TYPE: BUILDING (COMMERCIAL) PERMIT # B459715 TYPE: BUILDING (COMMERCIAL)

# **ZONING HISTORY**

CASE NO. R-1954-2971 - CHANGE FROM "A" RESIDENTIAL TO "E" COMMERCIAL FOR ADDITIONAL PARKING FOR SCHMIDT MOTOR USED CARE LOT. APPROVED APRIL 26TH 1954. <u>CASE NO. R-1961-5289</u> - FOR USE AS FARMING IMPLEMENT SALES AND SERVICE. WITHDRAWN JUNE 9TH 1961.

CASE NO. 1962-5749-X - SPECIAL EXCEPTION FOR USED MOTOR VEHICLE OUTDOOR SALES AREA SEPARATED FROM SALES AGENCY BUILDING. DENIED, APPEALED AND

 $\underline{\text{CASE NO. } 2003-0089-X}$  - PETITION FOR SPECIAL EXCEPTION TO PERMIT A USED MOTOR VEHICLE SALES AREA. APPROVED OCTOBER 4TH 2002

DRC NO. 05015D - A BUILDING ADDITION WAS DETERMINED TO BE A LIMITED EXEMPTION UNDER SECTION 26-171(a)(7) MAY 30TH 1995.

CZMP ISSUE NO. 4-016 - REZONE APPROXIMATELY 1.41 ACRES OF 9043A LIBERTY ROAD (LOT 2) FROM BR, DR3.5, BL AND RO TO BR-AS.

# **REASON FOR SPECIAL EXCEPTION**

SPECIAL EXCEPTION TO ALLOW A FUEL SERVICE STATION ON AN INDIVIDUAL SITE AND A CONVENIENCE STORE HAVING A SALES AREA LARGER THAN 1,500 SQUARE FEET, AND CARRY-OUT RESTAURANT AS USES IN COMBINATION, PURSUANT TO BCZR SECTIONS 405.2.B.1, 405.4.E.1, AND



# **MORRIS & RITCHIE ASSOCIATES, INC.**

ENGINEERS, PLANNERS, SURVEYORS, ARCHITECTS AND LANDSCAPE ARCHITECTS 1220-C EAST JOPPA ROAD SUITE 505 TOWSON, MARYLAND 21286 (410) 821-1690 FAX (410) 821-1748

PLAN TO ACCOMPANY SPECIAL EXCEPTION

SITE PLAN **ROYAL FARMS STORE #173** 9043 LIBERTY ROAD

2ND ELECTION DISTRICT BALTIMORE COUNTY, MARYLAND 4TH COUNCILMANIC DISTRICT DATE REVISIONS JOB NO.: 17108 12/24/2013 | REMOVED CAR WASH SCALE: AS SHOWN DATE: 10/28/2013 DRAWN BY: T.H.S. PETITIONER'S DESIGN BY: T.H.S. REVIEW BY: EXHIBIT NO. M.G.C. SHEET: 01 OF 0



PROP. MAJOR DECIDUOUS TREE



PROP. EVERGREEN TREE



PROPOSED SHRUB PROPOSED PRIVACY FENCE

> **VICINITY MAP** SCALE: 1" = 500'

DESCRIPTION: MONUMENT LOCATED 11.95' WEST OF SEWER MANHOLE NORTH OF STAR CAR WASH LOCATED ON LIBERTY ROAD.

DESCRIPTION: MONUMENT LOCATED 52' NORTHWEST OFF THE

SUB-STATION AT THE SOUTHWEST CORNER OF LIBERTY ROAD AND

NORTHWEST CORNER OF THE BALTIMORE COUNTY POLICE

N 620566.57

E 1368191.17

E 1368660.60

RANDALLSTOWN

**BENCHMARKS** 

AZ.MK. #42 ELEV. 586.73

GIS #42 ELEV. 591.33


OFFUTT ROAD.

# **LANDSCAPE CALCULATIONS: REQUIRED LANDSCAPING:**

NO.	DESCRIPTION	RATE	QUANTITY	PLANTING UNITS (PU)	
1.	AUTOMOTIVE USES				
	ADJACENT TO PUBLIC ROAD	1 PU/15 LF	635 LF	42.0 PU	
	ADJACENT TO RESIDENTIAL	1 PU/10 LF	380 LF	38.0 PU	
	ADJACENT TO COMMERCIAL	1 PU/10 LF	285 LF	28.5 PU	
2.	PARKING LOTS	1 PU/12 SP	66 SP	5.5 PU	
	TOTAL REQUIRED LANDSCAPING		114.0 PU		

# PROPOSED LANDSCAPING:

NO.	DESCRIPTION	RATE	QUANTITY	PLANTING UNITS (PU)
1.	MAJOR TREES	1 PU/TREE	24	24.0 PU
2.	MINOR TREES	1 PU/2 TRE	EES 0	0 PU
3.	EVERGREEN TREES	1 PU/2 TRE	EES 81	40.5 PU
4.	SHRUBS	1 PU/5 SH	RUBS 270	54.0 PU
5.	PRIVACY FENCE	<del>-</del>	480 LF	_
	TOTAL PROPOSED LANDSCAPING		118.5 PU	

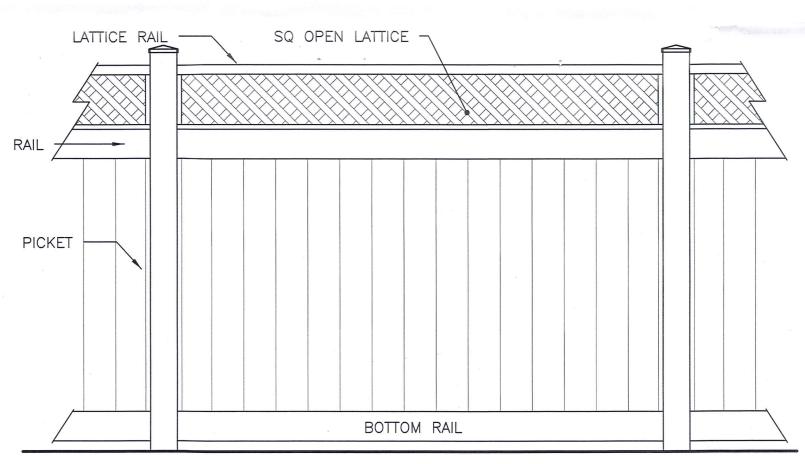

FENCE NOTES:

1. 6' TALL WHITE VINYL PRIVACY FENCE.

2. 8' PANEL SECTIONS MEASURED FROM CENTER OF POST TO CENTER OF POST. USE LONG FENCE HILLSIDE W/LATTICE MODEL OR APPROVED EQUAL.

FOLLOW ALL MANUFACTURER'S SPECIFICATIONS FOR PROPER POST INSTALLATION. 5. PROVIDE SHOP DRAWINGS FOR APPROVAL BY OWNER AND LANDSCAPE ARCHITECT PRIOR TO INSTALLATION.

PRIVACY FENCE SECTION ELEVATION

NOT TO SCALE

# PROFESSIONAL CERTIFICATION

I HEREBY CERTIFY THAT THESE DOCUMENTS WERE PREPARED OR APPROVED BY ME, AND THAT I AM A DULY LICENSED PROFESSIONAL ENGINEER UNDER THE LAWS OF THE STATE OF MARYLAND, LICENSE NO. 38291, EXPIRATION DATE: 01/13/2016

# **OWNER / DEVELOPER**

TWO FARMS, INC. 3611 ROLAND AVENUE BALTIMORE, MARYLAND 21211 ATTN.: MR. JEFF BAINBRIDGE PHONE: (410) 494-1631

DESIGN & DRAWING BASED ON MARYLAND COORDINATE SYSTEM (MCS): HORIZONTAL NAD 83/(1991) VERTICAL NAVD 88

THE CORRECTNESS OR COMPLETENESS OF EXISTING INFORMATION SHOWN ON THE DRAWINGS IS NOT WARRANTED OR GUARANTEED. THE CONTRACTOR SHALL VERIFY THE LOCATION OF UTILITIES AND UNDERGROUND FACILITIES, BY TEST PITS OR OTHER METHODS APPROVED BY THE OWNER'S REPRESENTATIVE, AS REQUIRED TO VERIFY EXACT LOCATIONS AND DEPTHS WITHIN THE LIMIT OF DISTURBANCE. ALL DISCREPANCIES BETWEEN INFORMATION SHOWN ON THE DRAWINGS AND THAT VERIFIED IN THE FIELD SHALL BE REPORTED TO THE OWNER'S REPRESENTATIVE PRIOR TO BEGINNING WORK.



# **MORRIS & RITCHIE ASSOCIATES, INC.**

ENGINEERS, PLANNERS, SURVEYORS, ARCHITECTS AND LANDSCAPE ARCHITECTS 1220-C EAST JOPPA ROAD SUITE 505 TOWSON, MARYLAND 21286 (410) 821-1690 FAX (410) 821-1748

# PLAN TO ACCOMPANY SPECIAL EXCEPTION

SCHEMATIC LANDSCAPE PLAN **ROYAL FARMS STORE #173** 9043 LIBERTY ROAD

2ND ELECTION DISTRICT BALTIMORE COUNTY, MARYLAND			4TH COUNCILMANIC DISTRICT	
DATE	REVISIONS	JOB NO.:	17108	
/24/2013	REMOVED CAR WASH	SCALE:	AS SHOWN	
	PETITIONER'S -	DATE:	10/28/2013	
		DRAWN BY:	T.H.S.	
	EXHIBIT NO.	DESIGN BY:	T.H.S.	
		REVIEW BY:	M.G.C.	
		SHEET:	02 OF 02	
		The second secon		

0.0 0.1 0.1 0.1 0.1 0.2 0.3 0.4 0.6 1.0 1.3 1.2 0.8 0.6 0.6 0.7 1.2 2.0 2.5 4.5 3.3 1.8 1.10.9 0.5 0.4 0.3 0.2 0.1 ↑0.0 0.1 0.1 10.1 10.2 10.3 10.5 10.8 1.0 1.7 12.4 2.1 1.3 1.0 1.0 1.0 1.7 12.9 12.6 A4 4.3 12.8 12.1 1.2 10.8 10.7 10.6 10.4 10.1 10.1 \*0.0 \*0.1 \*0.1 \*0.2 \*0.3 \*0.5 \*0.9 \*1.3 \*1.9 \*2.8 \*2.8 \*3.0 \*2.1 \*1.8 \*1.5 \*1.3 \*1.7 \*2.6 \*2.8 \*5.0 \*3.0 \*2.3 \*1.8 \*1.5 \*1.4 \*1.5 \*0.9 \*0.1 \*0.1 0.0 0.1 0.1 0.2 0.3 0.4 0.7 1.1 1.6 2.6 3.3 3.2 3.3 3.3 2.6 2.0 1.6 1.7 2.2 3.0 3.5 4.7 3.2 2.3 2.4 2.8 3.2 1.7 0.1 0.10.1 0.1 0.2 0.3 0.8 1.4 2.0 3.3 4.2 4.5 4.6 4.4 3.3 2.5 2.2 2.2 2.8 3.5 3.9 3.7 3.3 2.8 2.5 3.3 4.4 0.9 0.2 0.1 0.1 0.1 0.1 0.3 0.4 0.7 1.6 3.3 5.1 6.1 7.2 8.0 8.0 7.3 6.4 6.1 5.7 5.6 5.7 5.8 5.9 5.9 5.8 5.8 5.4 4.6 4.6 3.2 0.6 0.3 0.1 0.1 0.1 0.2 0.3 0.6 0.9 3.1 7.6 12.7 14.9 14.4 14.7 15.8 15.3 13.9 14.8 15.4 14.4 13.7 14.9 14.9 13.7 14.2 15.1 12.8 8.2 5.7 3.5 0.7 0.3 0.1 0.1 0.1 0.2 0.4 0.7 1.2 6.0 18.1 27.0 32.8 35.5 36.1 33.4 31.9 31.5 32.5 34.5 32.5 34.5 32.5 34.5 32.5 34.5 32.5 34.5 32.5 34.5 32.5 34.5 32.5 34.5 32.5 34.6 37.5 32.5 34.5 32. 0.1 0.3 0.5 0.8 1.1 1.6 2.8 4.4 5.8 6.2 7.6 10.0 12.6 12.7 10.3 7.4 6.5 7.9 11.4 13.4 13.2 10.2 8.2 6.6 5.4 3.6 1.8 0.9 0.6 0.3 0.2 0.1 0.2 0.3 0.5 1.2 2.1 3.3 4.7 5.7 5.4 4.8 4.6 4.6 4.7 4.5 4.0 3.1 2.9 3.4 4.7 6.0 7.0 7.6 7.7 6.4 4.8 3.2 1.8 0.9 0.5 0.3 0.2 0.1 0.2 0.3 0.6 1.3 2.4 4.9 6.1 5.6 6.3 6.0 4.0 2.9 2.4 2.2 2.1 2.0 2.0 2.2 2.7 3.8 5.7 7.6 6.7 6.4 6.1 3.4 1.9 0.9 0.5 0.3 0.2 0.1 0.2 0.4 0.7 1.6 2.4 4.2 7.5 5.9 8.0 5.0 3.3 2.4 1.7 1.4 1.3 1.3 1.4 1.6 2.1 3.2 4.6 7.5 6.9 7.8 5.5 3.1 1.9 0.9 0.5 0.3 0.2 0.1 0.2 0.4 0.7 1.6 2.5 4.3 7.7 5.4 7.7 5.4 3.5 2.4 1.6 1.2 1.1 1.2 1.3 1.4 2.0 3.0 4.5 7.7 6.2 7.1 5.9 3.2 1.9 0.9 0.5 0.3 0.2 0.1 0.2 0.3 0.5 1.2 2:4 4.2 5.9 6.7 7.0 10 25 260 17.8 161 158 163 1721 - 21.2 10.7.8 6.9 6.3 5.0 3.1 1.5 0.7 0.4 0.2 0.1 0.1 0.2 0.3 0.5 0.9 1.3 2.0 2.6 3.1 3.8 7.8 8 1.52 8.6 3.4 2.8 2.1 1.6 1.1 0.7 0.4 0.2 0.1 0.1 0.2 0.3 0.5 0.6 0.7 0.9 1.1 1.4 2.1 62 161 134 1257.6 1.8 1.3 1.1 1.0 0.9 0.8 0.6 0.2 0.1 0.1 0.2 0.4 0.5 0.7 0.7 0.9 1.1 1.3 1.7 27 42 11.6.6 1.3 1.1 1.3 1.5 1.7 1.7 1.0 0.1 0.1 12.8 4.1 2.6 0.9 0.9 1.7 2.8 3.3 2.6 1.0 0.1 0.1 0.2 0.3 0.4 0.6 1.1 1.4 1.9 2.5 2.9 2.9 2.9 2.7 +1.2 +2.6 +2.1 +2.7 +3.5 +4.1 +6.3 +8.3 +5.9 +7.8 +4.8 +3.0 +2.1 +1.2 +1.1 +1.0 +0.9 +0.9 +0.9 +0.8 +0.8 +0.8 +0.9 +1.0 +1.1 +1.9 +3.1 +3.5 +2.3 +0.8 +0.1 +0.0 +0.0 1.3 +3.5 +3.9 +3.7 +4.2 5.9 +7.6 +7.0 +5.6 +6.1 +5.5 +3.2 +2.4 +1.8 +1.7 +1.7 +1.4 +1.5 +1.3 +1.3 +1.4 +1.6 +1.6 +1.6 +1.6 +1.8 +2.2 +2.1 +2.1 +2.2 +1.0 +0.0 +0.0 +0.0 +1.5 +3.3 +4.1 +4.0 +5.9 +6.3 +5.7 +5.7 +4.9 +3.8 +3.0 +3.1 +2.8 +2.2 +2.3 +2.3 +2.6 +1.5 +1.7 +2.8 +2.0 +2.3 +2.2 +3.0 +2.0 +1.1 +0.8 +0.7 +0.4 +0.1 +0.0 +0.0 1.31.9 2.3 2.5 2.9 3.0 3.9 2.6 1.9 1.8 1.5 1.8 3.1 4.3 3.5 3.6 4.1 3.6 1.9 3.9 3.5 3.7 3.4 4.0 1.9 0.8 0.4 0.3 0.2 0.0 0.0 0.0 0.2 1.3 1.6 2.1 2.7 1.9 2.0 1.3 0.8 0.7 0.7 1.2 2.9 3.0 4.0 3.4 3.2 3.2 1.7 2.1 3.0 4.0 3.1 4.1 2.9 2.0 0.7 0.3 0.2 0.1 0.0 0.0  $^{+}0.0\,^{+}0.0\,^{-}$ 

BETALED, A STR-LWY-3M- CONFIGURE CONFIGURE 80 STR-LWY-3M- 154.9771 DIVISION OF -\*\*-08-D-UL- D FROM 90 D FROM RUUD -700-60K LED 700mA NINETY LIGHTING (700mA) TYPE III WHITE CONFIGURE MEDIUM LIGHT D FROM STR- LEDWAY 15" EMITTING -LWY-3M-\*\*- EXTRUSION DIODES BXSL0309D-BASE-UP (700mA) BETA LED A STR-LWY-4M- CONFIGURE CONFIGURE 80 STR-LWY-4M- 163.4481 0.9 187 DIVISION OF -\*\*-08-D-UL- D FROM 60 D FROM 60 RUUD -700-60K LED TYPE IV WHITE LEDS LIGHTING (700mA) MEDIUM WITH CLEAR CONFIGURE CONFIGURE 700mA PLASTIC D FROM STR- LEDWAY OPTICS BXSL0406D-(700mA) BETALED, A STR-LWY- CONFIGURE CONFIGURE 80 STR-LWY-DIVISION OF 4MB-\*\*-08- D FROM 40 D FROM RUUD D-UL-700- LED TYPE IV FORTY CONFIGURE 4300K EMITTING D FROM STR- LEDWAY DIODES -LWY-4MB- WITH (LEDS), \*\*-04-D-UL- BACKLIGHT VERTICAL 43K-700 or SHIELD BASE-UP BXSL0J04D-BETA LED A STR-LWY-4M- CONFIGURE CONFIGURE DIVISION OF -\*\*-08-D-UL- D FROM 60 D FROM 60 RUUD -700-60K LED TYPE IV WHITE LEDS LIGHTING (700mA) MEDIUM WITH CLEAR CONFIGURE 700mA PLASTIC D FROM STR- LEDWAY OPTICS BELOW -43K OR BXSL0406D-Cree Lighting - LR618L-27K- White Trim Cree LEDs LR6\_18L\_27 1755.494 0.9 19.8 - Recessed 120V-A-DR- and Reflector K\_120V\_A\_D Downlight XX with Flat R XX.IES Cree Lighting - LR6 10L-40K- With Flat Cree LED - Downlight -120V-A-DR- Diffused 30 BETALED, A CAN-304-SL- 60 LED SIXTY 60 CAN-304-187.94 DIVISION OF \*\*-06-D-UL- 700mA WHITE \_SL-\_\_-06-D-RUUD 700-43K or 4300K LIGHT LIGHTING BXCP\*E06D- PETROLEUM EMITTING FIXTURE VERTICAL POSITION. 2 BETALED, A FLD-EDG-N6- CONFIGURE CONFIGURE 100 FLD-EDG-N6- 157.5163 0.9 -\_\_-10-D-12--525-57K-DIVISION OF -\*\*-10-D-12- D FROM 120 D FROM ONE RUUD -525-57K LED HUNDRED LIGHTING (525mA) PETROLEUM TWENTY -227:PS-\*\*- 4000K 227 EMITTING -40K or RECESSED (LEDS), UD7 LUMINAIRE GNLED26YA CAST ONE WHITE 1 rab00261.ies 807.5957 0.9 29.2 LIGHTING, DB/FLOOD FINNED MULTI-CHIP REF/FROSTE METAL LIGHT D LENS HOUSING, EMITTING ONE DIODE. (LED), SPECULAR METAL FLAT GLASS LENS IN CAST BLACK PAINTED METAL TRIM RING. LENS 4 CREE, INC. ESA-C10-SW- CONFIGURE CONFIGURE 28 ESA-C10-SW- 110.5292 0.9 52 -28-D-MD-U- D FROM SIX- D FROM -28-D-MD-U-525-35K INCH TWENTY-(525mA) ESSENTIA EIGHT CONFIGURE RECESSED WHITE D FROM ROUND LIGHT KXR6JM28D1 MEDIUM EMITTING 5AC or ESA- DISTRIBUTI DIODES ADR-MD-6- ON 28 LEDS (LEDS), 525-35K KTR6JZX00M

Symbol Label Quantity er Number

Number Lamps Filename Lumens Per Light Loss Factor

 Statistics

 Description
 Symbol
 Avg
 Max
 Min
 Max/Min
 Avg/Min
 Avg/Max

 Area beyond pavement 1
 +
 0.5 fc
 4.1 fc
 0.0 fc
 N/A
 N/A
 0.1:1

 Area beyond pavement 2
 +
 0.4 fc
 3.0 fc
 0.0 fc
 N/A
 N/A
 0.1:1

 Entrance and Exit 1
 +
 2.6 fc
 5.9 fc
 0.5 fc
 11.8:1
 5.2:1
 0.4:1

 Entrance and Exit 2
 +
 2.3 fc
 5.0 fc
 0.4 fc
 12.5:1
 5.8:1
 0.5:1

 Gas Canopy
 +
 31.9 fc
 44.2 fc
 18.5 fc
 2.4:1
 1.7:1
 0.7:1

 Parking and Drive
 +
 4.7 fc
 27.9 fc
 0.6 fc
 46.5:1
 7.8:1
 0.2:1

 Sidewalk
 +
 8.5 fc
 26.0 fc
 0.7 fc
 37.1:1
 12.1:1
 0.3:1

SITE LIGHTING PHOTOMETRICS

SCALE: 1"=30'-0"

PETITIONER'S
EXHIBIT NO.

LCI.

COPYRIGHT ACT 0F 1976 AND SHALL NOT BE REUSED WITHOUT THE WRITTEN PERMISSION OF

SITE LIGHTING

TITLE BLOCK

KEY

DATE:

SCALE:

THE ARCHITECT.

DRAWN BY: HFJ

REVISED DATE

PHOTOMETRICS

--.-- PERMIT SET

--.-- BID SET

REVISED =

NOT REVISED =

CONST. SET

1.31.14

K