### MEMORANDUM

DATE: November 15, 2016

TO: Zoning Review Office

FROM: Office of Administrative Hearings

RE: Case No. 2017-0006-X – Appeal Period Expired

The appeal period for the above-referenced case expired on November 14, 2016. There being no appeal filed, the subject file is ready for return to the Zoning Review Office and is placed in the 'pick up box.'

 IN RE: PETITION FOR SPECIAL EXCEPTION

(8629 Winands Road)
2<sup>nd</sup> Election District
4<sup>th</sup> Council District
WBAL Division
Hearst Corporation

Legal Owner
Petitioner

BEFORE THE

OFFICE OF

ADMINISTRATIVE HEARINGS

FOR BALTIMORE COUNTY

\* Case No. 2017-0006-X

### **OPINION AND ORDER**

This matter comes before the Office of Administrative Hearings (OAH) for consideration of a Petition for Special Exception filed on behalf of WBAL Division Hearst Corporation, legal owner. The Special Exception was filed pursuant to the Baltimore County Zoning Regulations ("B.C.Z.R.") to permit the construction of a new monopole with microwave dish antenna on a portion of the property. Petitioner seeks to replace an 80 ft. tall guy tower that was destroyed in a spring, 2015 storm.

Kerry Plackmeyer, WBAL Assistant Director of Engineering, appeared in support of the petition. Greg Rapisarda, Esq. represented the Petitioner. There were no protestants or interested citizens in attendance. A substantive Zoning Advisory Committee (ZAC) comment was received from the Bureau of Development Plans Review (DPR), noting a landscape plan would be required.

The subject property is approximately 48.5 acres and is split-zoned DR 3.5/DR 5.5. The property is improved with a commercial building and three existing 500' tall communication towers. WBAL uses the property as a transmitter station, and the tower in question establishes a microwave link to the WBAL-TV studios and broadcast center in Baltimore City. Mr.

ORDER RECEIVED FOR FILING

Date 10/13/10

Plackmeyer explained WBAL is designated by the federal government as the primary contact to broadcast emergency warnings, and this tower plays a vital role in that process.

The tower involved in this case is only 80' tall and was first erected at this site more than 60 years ago. The tower was destroyed in a 2015 storm, and Petitioner seeks only to reconstruct the tower in approximately the same location at the site. While the tower arguably qualified as a lawful nonconforming use that could be reconstructed without zoning relief, Petitioner believed that obtaining a special exception for the new tower was the more prudent course.

Under Maryland law "the appropriate standard to be used in determining whether a requested special exception use would have an adverse effect and, therefore, should be denied is whether there are facts and circumstances that show that the particular use proposed at the particular location proposed would have any adverse effects above and beyond those inherently associated with such a special exception use irrespective of its location within the zone." Schultz v. Pritts, 291 Md. 1, 22-23 (1981). In this case, no evidence was presented which would suggest the use would have a detrimental impact upon the community. Indeed, the tower has existed for many years at the site and there is nothing in the file to suggest it has during that time negatively impacted the health, safety or welfare of the community. Mr. Plackmeyer testified (via proffer) Petitioner satisfied all requirements in B.C.Z.R. §502 (pertaining to special exceptions) and §426 (pertaining to communication towers). In these circumstances the special exception will be granted.

THEREFORE, IT IS ORDERED this 13th day of October, 2016 by this Administrative Law Judge, that the Petition for Special Exception to permit the construction on the subject property of a new monopole with microwave dish antenna (as shown in detail on the site plan admitted as Petitioner's Exhibit No. 5), be and is hereby GRANTED.

ORDER RECEIVED FOR FILING

Date 10/13/10

By \_\_\_\_\_\_\_

2

The relief granted herein shall be subject to the following:

- Petitioner may apply for necessary permits and/or licenses upon receipt of this Order. However, Petitioner is hereby made aware that proceeding at this time is at its own risk until 30 days from the date hereof, during which time an appeal can be filed by any party. If for whatever reason this Order is reversed, Petitioner would be required to return the subject property to its original condition.
- 2. Prior to issuance of permits Petitioner must provide landscaping at the site as determined in the sole discretion of the County's landscape architect.

Any appeal of this decision must be made within thirty (30) days of the date of this Order.

JOHN E. BEVERUNGEN Administrative Law Judge for Baltimore County

JEB/sln

ORDER RECEIVED FOR FILING

Date.

Bv.



PETITION FOR ZONING HEARING(S)

To be filed with the Department of Permits, Approvals and Inspections

To the Office of Administrative Law of Baltimore County for the property located at:

| 4500                                   | Address 8629 Winands Road   | which is presently zoned DR3.5/DR5.5  |
|--|---|---|
| 1                                      | Deed References: 1049 / 253  Property Owner(s) Printed Name(s) WBALL                              | 10 Digit Tax Account # 0223001720  Division Hearst Corporation                                    |
| (SE                                    | LECT THE HEARING(S) BY MARKING X AT THE APPROP  | RIATE SELECTION AND PRINT OR TYPE THE PETITION REQUEST)   |
| The un                                 | dersigned legal owner(s) of the property situate in<br>and plan attached hereto and made          | Baltimore County and which is described in the description de a part hereof, hereby petition for: |
| a not the                              | Special Hearing under Section 500.7 of the Zonin<br>he Zoning Commissioner should approve         | ng Regulations of Baltimore County, to determine whether  |
| Of HOU                                 | the Zurling Commissioner should approve   | ¥ 14. 1   |
| Ха                                     | Special Exception under the Zoning Regulations  | of Baltimore County to use the herein described property for                                      |
| A nev                                  | w monopole with microwave dish, on a portion of t   | the property, for the purposes of re-establishing the primary                                     |
| micro                                  | owave link and replacing the 80' tall guy tower that  | t was destroyed in a Spring, 2015 storm.  |
| a                                      | Variance from Section(s)  | · · · ·   |
|  |   |   |
| (Indicate you need                     | te below your hardship or practical difficulty of<br>ed additional space, you may add an attachme | 1787  |
| Please fi                              | nd enclosed with this application package a State   | ment of Justification outlining the need for this proposal.                                       |
| hich is the                            | subject of this / these Petition(s).  Purchaser/Lessee:   | Legal Owners (Petitioners):  Kerry Plackmeyer, Asst. Director of Engine                           |
| ame- Type                              | e or Print  | Name #1 – Type or Print Name #2 – Type or Print   |
| ignature                               |   | Signature #1  Signature #2  3800 Hooper Ave Baltimers MD  Mailing Address City State              |
| falling Add                            | 1   | 21211, 410-338-6552, k plackmen are hearst  |
| ip Code                                | Telephone # Email Address   | Zip Code Telephone # Email Address *  Representative to be contacted:                             |
| ************************************** | for Petitioner:   | Site Link Wireless, c/o Phil Stetler  |
| lame- Type                             |   | Name - Type or Print  |
| ignature                               | 2010  | Signature   |
| 500 E.                                 | Pratt St, 8th Floor, Baltimore, MD  | 3620 Commerce Drive, Suite 707, Baltimore, MD  Mailing Address City State                         |
| 21202<br>ip Code                       |   | 21227 / 443-977-7561 / pstetler@sitelinkwireless.com Zip Code Telephone # Email Address           |
| A CHARLES                              | BER 2017-0006-X Filing Date 7,11,0  | Do Not Schedule Dates: ECEIVED FOR Reviewer ORDER RECEIVED FOR REV. 10/4/11                       |
|  |   | Date 10/13/16   |
|  |   |   |



6600 Rockledge Drive, Suite 550 • Bethesda, MD 20817 • Tel: 202.408.0960 • Fax: 202.408.0961

### Zoning Property Description for WBAL Hearst 8629 Winands Road Randallstown, MD 21133

Beginning at a point on the south side of Winands Road, which is +/-70' wide, at a distance of approximately 137' southeast of the centerline of Cedar Mills Road which is +/-50' wide.

Being Tax Map 77, Grid 0004, Parcel 0097 as originally recorded in Baltimore County Deed Book 1049 Page 253; said parcel originally containing 89.733 acres and presently containing 48.58 acres. Located in the (2nd) Election District and (4th) Council District.

This parcel has two zoning designations:

DR 3.5 – Density Residential, 3.5 units/acre DR 5.5 – Density Residential, 5.5 units/acre

The parcel is abutted by single-family residential properties on the southeast, southwest and west sides. It is abutted by Winands Road to the north with single-family residential

properties to the north of Winands Road.

J. Cabot Goudy, P.



501 N. Calvert St., P.O. Box 1377 Baltimore, Maryland 21278-0001 tel: 410/332-6000 800/829-8000

WE HEREBY CERTIFY, that the annexed advertisement of Order No 4458562

### Sold To:

Site Link Wireless - CU00557446 3620 Commerce Dr Ste 700 Halethorpe,MD 21227-1641

### Bill To:

Site Link Wireless - CU00557446 3620 Commerce Dr Ste 700 Halethorpe,MD 21227-1641

Was published in "Jeffersonian", "Bi-Weekly", a newspaper printed and published in Baltimore County on the following dates:

Sep 20, 2016

NOTICE OF ZONING HEARING

The Administrative Law Judge of Baltimore County, by authority of the Zoning Act and Regulations of Baltimore County will hold a public hearing in Towson, Maryland on the property identified herein as follows:

Case: # 2017-0066-X
8629 Winands Road
S/s Winands Road, 137 ft. SE of centerline of Cedar Mills Road
2nd Election District - 4th Councilmanic District
Legal Owner(s) Kerry Plackmeyer, Asst. Director of Engineering

Special Exception: to use property for a new monopole with microwave dish, on a portion of the property for the purpose of reestablishing the primary microwave link and replacing the 80 ft. tall guy tower that was destroyed in a Spring 2015 storm.

Hearing: Tuesday, October 11, 2016 at 1:30 p.m. in Room 205, Jefferson Building, 105 West Chesapeake Avenue, Towson 21204.

ARNOLD JABLON, DIRECTOR OF PERMITS, APPROVALS AND INSPECTIONS FOR BALTIMORE COUNTY
NOTES: (1) Hearings are Handicapped Accessible, for special accommodations Please Contact the Administrative Hearings Office at (410) 887-3368.

(2) For information concerning the File and/or Hearing, Contact the Zoning Review Office at (410) 887-3391.

Jtt 9/752 Sept. 20

The Baltimore Sun Media Group

By S. Wilkinson

Legal Advertising



501 N. Calvert St., P.O. Box 1377 Baltimore, Maryland 21278-0001 tel: 410/332-6000 800/829-8000

WE HEREBY CERTIFY, that the annexed advertisement of Order No 4406807

### Sold To:

Site Link Wireless - CU00557446 3620 Commerce Dr Ste 700 Halethorpe, MD 21227-1641

### Bill To:

Site Link Wireless - CU00557446 3620 Commerce Dr Ste 700 Halethorpe, MD 21227-1641

Was published in "Jeffersonian", "Bi-Weekly", a newspaper printed and published in Baltimore County on the following dates:

Aug 25, 2016

NOTICE OF ZONING HEARING

The Administrative Law Judge of Baltimore County, by authority of the Zoning Act and Regulations of Baltimore County will hold a public hearing in Towson, Maryland on the property identified herein as follows:

Case: # 2017-0006-X
829 Wingards Pard

8629 Winands Road S/s Winands Road, 137 ft. SE of centerline of Cedar Mills

S/s Winands Road, 137 ft. SE or centerinite of Cedan William Road
2nd Election District - 4th Councilmanic District
Legal Owner(s) Kerry Plackmeyer, Asst. Director of
Engineering
Special Exception: to use property for a new monopole
with microwave dish, on a portion of the property for the
purpose of reestablishing the primary microwave link and
replacing the 80 ft. tall guy tower that was destroyed in a
Spring 2015 storm.
Heading: Thursday. September 15, 2016 at 1:30 p.m.

Hearing: Thursday, September 15, 2016 at 1:30 p.m. in Room 205, Jefferson Building, 105 West Chesapeake Avenue, Towson 21204.

ARNOLD JABLON, DIRECTOR OF PERMITS, APPROVALS AND INSPECTIONS FOR BALTIMORE COUNTY NOTES: (1) Hearings are Handicapped Accessible; for special accommodations Please Contact the Administrative Hearings Office at (410) 887-3868.

(2) For information concerning the File and/or Hearing, Contact the Zoning Review Office at (410) 887-3391.

/204 August 25

The Baltimore Sun Media Group

By S. Wilkinson

Legal Advertising

# **CERTIFICATE OF POSTING**

**ATTENTION: KRISTEN LEWIS** 

**DATE:** 9/21/2016

Case Number: 2017-0006-X

Petitioner / Developer: PHIL STETLER of SITE LINK WIRELESS ~

GREG RAPISARDA ~ KERRY PLACKMEYER

Date of Hearing (Closing): OCTOBER 11, 2016

This is to certify under the penalties of perjury that the necessary sign(s) required by law were posted conspicuously on the property located at: 8629 WINANDS ROAD

The sign(s) were posted on: SEPTEMBER 21, 2016



Linda O'Keefe (Signature of Sign Poster)

Linda O'Keefe

(Printed Name of Sign Poster)

523 Penny Lane

(Street Address of Sign Poster)

Hunt Valley, Maryland 21030

(City, State, Zip of Sign Poster)

410 - 666 - 5366

(Telephone Number of Sign Poster)

TO: PATUXENT PUBLISHING COMPANY

Tuesday, September 20, 2016 Issue - Jeffersonian

Please forward billing to:

Phil Stetler Site Link Wireless 3620 Commerce Drive, Ste. 700 Baltimore, MD 21227

443-977-7561

### NOTICE OF ZONING HEARING

The Administrative Law Judge of Baltimore County, by authority of the Zoning Act and Regulations of Baltimore County, will hold a public hearing in Towson, Maryland on the property identified herein as follows:

CASE NUMBER: 2017-0006-X

8629 Winands Road S/s Winands Road, 137 ft. SE of centerline of Cedar Mills Road 2<sup>nd</sup> Election District – 4<sup>th</sup> Councilmanic District Legal Owners: Kerry Plackmeyer, Asst. Director of Engineering

Special Exception to used property for a new monopole with microwave dish, on a portion of the property for the purposed of reestablishing the primary microwave link and replacing the 80 ft. tall guy tower that was destroyed in a Spring 2015 storm.

Hearing: Tuesday, October 11, 2016 at 1:30 p.m. in Room 205, Jefferson Building, 105 West Chesapeake Avenue, Towson 21204

Arnold Jablon

Director of Permits, Approvals and Inspections for Baltimore County

NOTES: (1) HEARINGS ARE HANDICAPPED ACCESSIBLE; FOR SPECIAL ACCOMODATIONS, PLEASE CONTACT THE ADMINISTRATIVE HEARINGS OFFICE AT 410-887-3868.

(2) FOR INFORMATION CONCERNING THE FILE AND/OR HEARING, CONTACT THE ZONING REVIEW OFFICE AT 410-887-3391.



KEVIN KAMENETZ County Executive

ARNOLD JABLON
Deputy Administrative Officer
Director, Department of Permits,
Approvals & Inspections

### NOTICE OF ZONING HEARING

The Administrative Law Judge of Baltimore County, by authority of the Zoning Act and Regulations of Baltimore County, will hold a public hearing in Towson, Maryland on the property identified herein as follows:

CASE NUMBER: 2017-0006-X

8629 Winands Road

S/s Winands Road, 137 ft. SE of centerline of Cedar Mills Road

2<sup>nd</sup> Election District – 4<sup>th</sup> Councilmanic District

Legal Owners: Kerry Plackmeyer, Asst. Director of Engineering

Special Exception to used property for a new monopole with microwave dish, on a portion of the property for the purposed of reestablishing the primary microwave link and replacing the 80 ft. tall guy tower that was destroyed in a Spring 2015 storm.

Hearing: Thursday, September 15, 2016 at 1:30 p.m. in Room 205, Jefferson Building, 105 West Chesapeake Avenue, Towson 21204

Arnold Jablon

AJ:kl

Director

C: Greg Rapisarda, 500 E. Pratt St., 8<sup>th</sup> Floor, Baltimore 21202 Kerry Plackmeyer, 3800 Hooper Avenue, Baltimore 21211 Site Link Wireless, Phil Stetler, 3620 Commerce Drive, Ste. 707, Baltimore 21227

NOTES: (1) THE PETITIONER MUST HAVE THE ZONING NOTICE SIGN POSTED BY AN APPROVED POSTER ON THE PROPERTY BY FRIDAY, AUGUST 26, 2017.

- (2) HEARINGS ARE HANDICAPPED ACCESSIBLE; FOR SPECIAL ACCOMMODATIONS PLEASE CALL THE ADMINISTRATIVE HEARINGS OFFICE AT 410-887-3868.
- (3) FOR INFORMATION CONCERNING THE FILE AND/OR HEARING, CONTACT THE ZONING REVIEW OFFICE AT 410-887-3391.



KEVIN KAMENETZ
County Executive

September 13, 2016

ARNOLD JABLON
Deputy Administrative Officer
Director Department of Permits.
Approvals & Inspections

### NEW NOTICE OF ZONING HEARING

The Administrative Law Judge of Baltimore County, by authority of the Zoning Act and Regulations of Baltimore County, will hold a public hearing in Towson, Maryland on the property identified herein as follows:

**CASE NUMBER: 2017-0006-X** 

8629 Winands Road

S/s Winands Road, 137 ft. SE of centerline of Cedar Mills Road

2<sup>nd</sup> Election District – 4<sup>th</sup> Councilmanic District

Legal Owners: Kerry Plackmeyer, Asst. Director of Engineering

Special Exception to used property for a new monopole with microwave dish, on a portion of the property for the purposed of reestablishing the primary microwave link and replacing the 80 ft. tall guy tower that was destroyed in a Spring 2015 storm.

Hearing: Tuesday, October 11, 2016 at 1:30 p.m. in Room 205, Jefferson Building, 105 West Chesapeake Avenue, Towson 21204

Arnold Jab<del>lon</del>

AJ:kl

C: Greg Rapisarda, 500 E. Pratt St., 8<sup>th</sup> Floor, Baltimore 21202 Kerry Plackmeyer, 3800 Hooper Avenue, Baltimore 21211 Site Link Wireless, Phil Stetler, 3620 Commerce Drive, Ste. 707, Baltimore 21227

NOTES: (1) THE PETITIONER MUST HAVE THE ZONING NOTICE SIGN POSTED BY AN APPROVED POSTER ON THE PROPERTY BY WED., SEPTEMBER 21, 2016.

- (2) HEARINGS ARE HANDICAPPED ACCESSIBLE; FOR SPECIAL ACCOMMODATIONS PLEASE CALL THE ADMINISTRATIVE HEARINGS OFFICE AT 410-887-3868.
- (3) FOR INFORMATION CONCERNING THE FILE AND/OR HEARING, CONTACT THE ZONING REVIEW OFFICE AT 410-887-3391.

TO: PATUXENT PUBLISHING COMPANY
Thursday, August 25, 2017 Issue - Jeffersonian

Please forward billing to:

Phil Stetler Site Link Wireless 3620 Commerce Drive, Ste. 700 Baltimore, MD 21227 443-977-7561

### NOTICE OF ZONING HEARING

The Administrative Law Judge of Baltimore County, by authority of the Zoning Act and Regulations of Baltimore County, will hold a public hearing in Towson, Maryland on the property identified herein as follows:

CASE NUMBER: 2017-0006-X

8629 Winands Road

S/s Winands Road, 137 ft. SE of centerline of Cedar Mills Road

2<sup>nd</sup> Election District – 4<sup>th</sup> Councilmanic District

Legal Owners: Kerry Plackmeyer, Asst. Director of Engineering

Special Exception to used property for a new monopole with microwave dish, on a portion of the property for the purposed of reestablishing the primary microwave link and replacing the 80 ft. tall guy tower that was destroyed in a Spring 2015 storm.

Hearing: Thursday, September 15, 2016 at 1:30 p.m. in Room 205, Jefferson Building, 105 West Chesapeake Avenue, Towson 21204

Arnold Jablo

Director of Permits, Approvals and Inspections for Baltimore County

NOTES: (1) HEARINGS ARE HANDICAPPED ACCESSIBLE; FOR SPECIAL ACCOMODATIONS, PLEASE CONTACT THE ADMINISTRATIVE HEARINGS OFFICE AT 410-887-3868.

(2) FOR INFORMATION CONCERNING THE FILE AND/OR HEARING, CONTACT THE ZONING REVIEW OFFICE AT 410-887-3391.

RE: PETITION FOR SPECIAL EXCEPTION 8629 Winands Road; S/S Winands Road, 137' SE of the c/line of Cedar Mills Road 2<sup>nd</sup> Election & 4<sup>th</sup> Councilmanic Districts Legal Owner(s): Kerry Plackmeyer, Director of Engineering

Petitioner(s)

BEFORE THE OFFICE

\* OF ADMINSTRATIVE

\* HEARINGS FOR

\* BALTIMORE COUNTY

\* 2017-006-X

ENTRY OF APPEARANCE

Pursuant to Baltimore County Charter § 524.1, please enter the appearance of People's Counsel for Baltimore County as an interested party in the above-captioned matter. Notice should be sent of any hearing dates or other proceedings in this matter and the passage of any preliminary or final Order. All parties should copy People's Counsel on all correspondence sent and all documentation filed in the case.

JUL 19 2016

Peter Max Zummerman

PETER MAX ZIMMERMAN
People's Counsel for Baltimore County

CAROLE S. DEMILIO Deputy People's Counsel Jefferson Building, Room 204 105 West Chesapeake Avenue Towson, MD 21204 (410) 887-2188

### CERTIFICATE OF SERVICE

I HEREBY CERTIFY that on this 19th day of July, 2016, a copy of the foregoing Entry of Appearance was mailed to Phil Stetler, Site Link Wireless, 3620 Commerce Drive, Suite 707, Baltimore, Maryland 21227 and Greg Rapisarda, Esquire, 500 East Pratt Street, 8<sup>th</sup> Floor, Baltimore, Maryland 21202, Attorney for Petitioner(s).

Peter Max Zummerman

PETER MAX ZIMMERMAN People's Counsel for Baltimore County



### ADVERTISING REQUIREMENTS AND PROCEDURES FOR ZONING HEARINGS

The <u>Baltimore County Zoning Regulations</u> (BCZR) require that notice be given to the general public/neighboring property owners relative to property which is the subject of an upcoming zoning hearing. For those petitions which require a public hearing, this notice is accomplished by posting a sign on the property (responsibility of the legal owner/petitioner) and placement of a notice in a newspaper of general circulation in the County, both at least fifteen (15) days before the hearing.

Zoning Review will ensure that the legal requirements for advertising are satisfied. However, the legal owner/petitioner is responsible for the costs associated with these requirements. The newspaper will bill the person listed below for the advertising. This advertising is due upon receipt and should be remitted directly to the newspaper.

### OPINIONS MAY NOT BE ISSUED UNTIL ALL ADVERTISING COSTS ARE PAID.

| For Newspaper Advertising:                             |
|--|
| Case Number: 2017-0006- X                              |
| Property Address: 8629 Winands Rd                      |
| Property Description:                                  |
|  |
| Legal Owners (Petitioners): Hearst Communications/WBAL |
| Contract Purchaser/Lessee:                             |
|  |
| PLEASE FORWARD ADVERTISING BILL TO:                    |
| Name: Phil Stetler                                     |
| Company/Firm (if applicable): Site Link Wireless       |
| Address: 3620 Commerce Drive, Suite 700                |
| Baltimore, MD 21227                                    |
|  |
| Telephone Number: 443-977-756(                         |
|  |

| WIISCE   | LLANEO | JS CASH | RECEIPT                | -                     |                        | Date                  | 7-16     | -16       |        | ISTRES FIRM   | The             |
|----------|--------|---------|------------------------|-----------------------|------------------------|-----------------------|----------|-----------|--------|---|-----------------|
| Fund     | Dept   | Unit    | Sub Unit               | Rev<br>Source/<br>Obj | Sub<br>Rev/<br>Sub Obi | Dept Obj              |          |           | ee i s | EIPT B (4712 7.   | 11/7711:        |
| 100      | 802    | 0000    |                        | (ज्या)                |                        | Берг-Обј              | DS ACCI  | Son.ol    | ा स्र  | 5 529 ZOMBE M<br>, 141328<br>Becpt fok<br>1300.09 (c.<br>Boltimus Cank. | 1590.00<br>4.97 |
| √<br>Rec | 517    | £ 60    | NK V                   | VIRE                  | ೯೬೮ ೨                  | Total:                | <u> </u> | .00       |        |   |                 |
| From:    |        |         | <u>.</u> . 4           |                       | - 1. E                 | روفه ري               | , A      | 9 - 1 - 1 |        | 1.  |                 |
|          | 8629   | ( Wen   | ري<br>من مر<br>م د - × | Ref .                 | 1.6×                   | -5/5 <del>- 7</del> - | - 3      |           |        |   | _ 3             |



KEVIN KAMENETZ County Executive ARNOLD JABLON
Deputy Administrative Officer
Director, Department of Permits,
Approvals & Inspections

October 6, 2016

Kerry Plackmeyer 3800 Hooper Avenue Baltimore MD 21211

RE: Case Number: 2017-0006 X, Address: 8629 Winands Road

To Whom It May Concern:

The above referenced petition was accepted for processing **ONLY** by the Bureau of Zoning Review, Department of Permits, Approvals, and Inspection (PAI) on July 11, 2016. This letter is not an approval, but only a **NOTIFICATION**.

The Zoning Advisory Committee (ZAC), which consists of representatives from several approval agencies, has reviewed the plans that were submitted with your petition. All comments submitted thus far from the members of the ZAC are attached. These comments are not intended to indicate the appropriateness of the zoning action requested, but to ensure that all parties (zoning commissioner, attorney, petitioner, etc.) are made aware of plans or problems with regard to the proposed improvements that may have a bearing on this case. All comments will be placed in the permanent case file.

If you need further information or have any questions, please do not hesitate to contact the commenting agency.

Very truly yours,

W. Carl Richards, Jr.
Supervisor, Zoning Review

WCR: jaw

Enclosures

People's Counsel
 Greg Rapisarda, 500 E Pratt Street, 8th Floor, Baltimore mD 21202
 Site Link Wireless, Phil Stetler, 3620 Commerce Drive, Suite 707, Baltimore MD 21227



Larry Hogan, Governor Boyd K. Rutherford, Lt. Governor

Gregory C. Johnson, P.E., Administrator

Pete K. Rahn, Secretary

Date: 7/18/16

Ms. Kristen Lewis
Baltimore County Office of
Permits and Development Management
County Office Building, Room 109
Towson, Maryland 21204

Dear Ms. Lewis:

Thank you for the opportunity to review your referral request on the subject of the Case number referenced below. We have determined that the subject property does not access a State roadway and is not affected by any State Highway Administration projects. Therefore, based upon available information this office has no objection to Baltimore County Zoning Advisory

Committee approval of Case No. 2017-2006-X

Special Exception

Lenry Plackmeyer, Assistant Director of Engineering

8629 Winands Road.

Should you have any questions regarding this matter, please contact Mr. Richard Zeller at 410-229-2332 or 1-866-998-0367 (in Maryland only) extension 2332, or by email at (rzeller@sha.state.md.us).

Sincerely,

h Wendy Wolcott, PLA

Acting Metropolitan District Engineer – District 4

Baltimore & Harford Counties

WW/RAZ

## BALTIMORE COUNTY, MARYLAND INTER-OFFICE MEMORANDUM

TO:

Arnold Jablon

**DATE:** August 10, 2016

Deputy Administrative Officer and

Director of Permits, Approvals and Inspections

FROM:

Andrea Van Arsdale

Director, Department of Planning

SUBJECT: ZONING ADVISORY COMMITTEE COMMENTS

Case Number: 17-006

RECEIVED

INFORMATION: **Property Address:** 

8629 Winands Road

Petitioner:

Kerry Plackmeyer

Zoning:

DR 3.5, DR 5.5

Requested Action:

Special Exception

AUG 1 9 2016

OFFICE OF ADMINISTRATIVE HEARINGS

The Department of Planning has reviewed the petition for special exception to use a portion of the property for a new 80-foot tall monopole tower with a microwave dish.

A site visit was conducted on 7/26/2016. The property contains three 502-foot WBAL AM 1090 radio broadcast towers and the old WBAL studio and office building.

The Department has no objection to granting the petitioned zoning relief.

Be advised the proposal may require review by the Baltimore County Tower Review Committee (TRC). Information on the TRC may be found here:

http://www.baltimorecountymd.gov/Agencies/infotech/celltower/towercommittee.html

For further information concerning the matters stated herein, please contact Dennis Wertz at 410-887-3480.

Prepared by:

**Division Chief:** 

AVA/KS/LTM/ka

c: Dennis Wertz

Phil Stetler Office of the Administrative Hearings

Lloyd T. Moxley

People's Counsel for Baltimore County

# RECEIVED JUL 2 0 2016 OFFICE OF ADMINISTRATIVE HEARINGS

### **BALTIMORE COUNTY, MARYLAND**

### **Inter-Office Correspondence**



TO:

Hon. Lawrence M. Stahl; Managing Administrative Law Judge

Office of Administrative Hearings

FROM:

Jeff Livingston, Department of Environmental Protection and

Sustainability (EPS) - Development Coordination

DATE:

July 20, 2016

SUBJECT:

**DEPS** Comment for Zoning Item

# 2017-0006-X

Address

8629 Winands Road (Plackmeyer Property)

Zoning Advisory Committee Meeting of July 25, 2016.

<u>X</u> The Department of Environmental Protection and Sustainability has no comment on the above-referenced zoning item.

Reviewer:

Steve Ford

Date: 07-20-2016

### BALTIMORE COUNTY, MARYLAND

### INTEROFFICE CORRESPONDENCE

**DATE:** July 25, 2016

TO:

Arnold Jablon, Director

Department of Permits, Approvals

And Inspections

FROM:

Dennis A. Kennedy, Supervisor

Bureau of Development Plans Review

SUBJECT:

Zoning Advisory Committee Meeting

For July 25, 2016 Item No. 2017-0006

The Bureau of Development Plans Review has reviewed the subject zoning item and we have the following comment.

If granted, Landscape and lighting Plans are required prior to building permit, per the Landscape Manual.

DAK:CEN cc:file

ZAC-ITEM NO 16-0006-07252016.doc

## BALTIMORE COUNTY, MARYLAND INTER-OFFICE MEMORANDUM

AUG 2 2 2016

DEPARTMENT OF PERMITS APPROVALS AND INSPECTIONS

TO:

Arnold Jablon

 $\mathbf{D}_{\lambda}$ 

**DATE:** August 10, 2016

Deputy Administrative Officer and

Director of Permits, Approvals and Inspections

FROM:

Andrea Van Arsdale

Director, Department of Planning

SUBJECT:

ZONING ADVISORY COMMITTEE COMMENTS

Case Number: 17-006

INFORMATION:

**Property Address:** 

8629 Winands Road

Petitioner:

Kerry Plackmeyer

Zoning:

DR 3.5, DR 5.5

Requested Action:

Special Exception

The Department of Planning has reviewed the petition for special exception to use a portion of the property for a new 80-foot tall monopole tower with a microwave dish.

A site visit was conducted on 7/26/2016. The property contains three 502-foot WBAL AM 1090 radio broadcast towers and the old WBAL studio and office building.

The Department has no objection to granting the petitioned zoning relief.

Be advised the proposal may require review by the Baltimore County Tower Review Committee (TRC). Information on the TRC may be found here:

http://www.baltimorecountymd.gov/Agencies/infotech/celltower/towercommittee.html

For further information concerning the matters stated herein, please contact Dennis Wertz at 410-887-3480.

Prepared by:

**Division Chief:** 

Kathy Schlabach

AVA/KS/LTM/ka

c: Dennis Wertz Phil Stetler

> Office of the Administrative Hearings People's Counsel for Baltimore County

Lloyd'T. Moxley

### **BALTIMORE COUNTY, MARYLAND**

### Inter-Office Correspondence



TO:

Hon. Lawrence M. Stahl; Managing Administrative Law Judge

Office of Administrative Hearings

FROM:

Jeff Livingston, Department of Environmental Protection and

Sustainability (EPS) - Development Coordination

DATE:

July 20, 2016

SUBJECT:

DEPS Comment for Zoning Item

# 2017-0006-X

Address

8629 Winands Road (Plackmeyer Property)

Zoning Advisory Committee Meeting of July 25, 2016.

X The Department of Environmental Protection and Sustainability has no comment on the above-referenced zoning item.

Reviewer: Steve

Steve Ford

Date: 07-20-2016

# PLEASE PRINT CLEARLY

| CASE NAME   |      |         |
|-------------|------|---------|
| CASE NUMBER | 2017 | -0006-X |
| DATE 10-11- | 16   | /       |

# PETITIONER'S SIGN-IN SHEET

| NAME             | ADDRESS          | CITY, STATE, ZIP          | E- MAIL                      |
|------------------|------------------|---------------------------|------------------------------|
| Greg Rapiserda   | SOO E.P. St.     | B-H. MD 21202             | GRAPISARDA SAUL. COM         |
| Philo Stetlar    | 3620 Commore Dr. | Balt MD ZIZZZ             | pstetler Ositelinkwirders.co |
| BERRY PLACEMEYER | 3800 Hoper Ave   | PACTIMARE, UND 2008 21211 | KPLACKMEY TO A HEARST, com   |
|                  |                  |                           |                              |
|                  |                  |                           |                              |
|                  |                  |                           | 2 - A                        |
|                  |                  |                           |                              |
|                  |                  |                           |                              |
# CHECKLIST


| Comment<br>Received | Depar                            | tment          |       |       | Support/Oppose/<br>Conditions/<br>Comments/<br>No Comment |
|---------------------|----------------------------------|----------------|-------|-------|---|
| 7/25                | DEVELOPMENT (if not received, da |                |       | )     |   |
| 7/20                | DEPS<br>(if not received, da     | te e-mail sent |       |       | MC  |
| 1                   | FIRE DEPARTME                    | ENT            |       |       | modil   |
| 8/10                | PLANNING<br>(if not received, da | te e-mail sent |       | )     | - in Comment  |
| 7/18/16             | STATE HIGHWA                     | Y ADMINISTR    | ATION |       | no obj  |
|                     | TRAFFIC ENGIN                    | EERING         |       |       | 0   |
|                     | COMMUNITY AS                     | SSOCIATION     |       |       |   |
|                     | ADJACENT PRO                     | PERTY OWNER    | RS    |       |   |
| ZONING VIOLATI      | ON (Ca                           | se No          |       |       |   |
| PRIOR ZONING        | (Ca                              | se No          |       |       |   |
| NEWSPAPER ADV       | /ERTISEMENT                      | Date:          | 91    | 20/16 | TE  |
| SIGN POSTING        |                                  | Date:          | 91    | 21/10 | by  |
| PEOPLE'S COUNS      | EL APPEARANCE                    | Yes            | ×     | No 🔲  |   |
| PEOPLE'S COUNS      | SEL COMMENT LET                  | TTER Yes       | Ц     | No L  |   |
| Comments, if any:   |                                  |                |       |       |   |
|                     |                                  |                |       | 2 2   |   |

|   | rch ( w1)  |   |   |                      | Gu   | de to sear                                   | ching the databas                 |
|---|--|---|---|----------------------|--|--|-----------------------------------|
| earch Result for BALT   | IMORE COUNTY   |   |   |                      |  |  | A                                 |
| View Map  | View GroundRen   | t Redemptio   | n   |                      | View Gro                                   | undRent F                                    | Registration                      |
| Account Identifier:   | District   | - 02 Accoun   | t Number - (  | 0223001              | 1720                                       | <del></del>                                  |                                   |
|   |  | Owner   | Information   |                      |  |  |                                   |
| Owner Name:<br>Mailing Address:   | W B A L DIVISION HEAT<br>CORPORATION<br>3800 HOOPER AV           |   | ARST Use: Principal Residence: Deed Reference:  |                      | INDUS<br>NO                                | TRIAL  |                                   |
| <u> </u>  | BALTIMO  | RE MD 2121  | <u> </u>  |                      |  |  |                                   |
|   |  |   | ructure Inform  | nation               |  |  |                                   |
| Premises Address:   | 8629 WIN<br>0-0000   | ANDS RD   | Leg   | al Desc              | ription:                                   | 48.583<br>SS WI<br>7920F<br>RD               | S AC<br>NANDS RD<br>T W OLD COURT |
| Map: Grid: Parc   | District:  | Subdivision:  | Section:  | Block:               | Lot:                                       | Assessme<br>Year:                            | No:                               |
| 0077 0004 0097  | '  | 0000  |   |                      |  | 2016   | Plat<br>Ref:                      |
| Special Tax Areas:  |  |   | Town:<br>Ad Valorem:<br>Tax Class:  |                      |  | N  | IONE                              |
| Primary Structure<br>Built<br>1941  | Above Grade E<br>Area<br>3222                                    | nclosed   | Finished Bas<br>Area  | sement               | Are  | perty Land<br>a<br>5800 AC                   | County<br>Use<br>07               |
| Stories Basement  | Туре   |   | Exterior  | Full/<br>Bath        |  | Garage                                       | Last Major<br>Renovation          |
|   | INDUSTRIAL - EI<br>RESEARCH                                      |   |   |                      |  | _  |                                   |
| -   | RESEARCH   | Value   | Information   |                      |  |  |                                   |
|   | RESEARCH<br>Base Va  | Value   | Information<br>Value<br>As of<br>01/01/2016   |                      | Phase-in<br>As of<br>07/01/201             | Assessme                                     | ents<br>As of<br>07/01/2017       |
| Land:   | RESEARCH  Base Va  472,500                                       | Value   | Information<br>Value<br>As of<br>01/01/2016<br>472,500  |                      | As of                                      |  | As of                             |
| Improvements  | RESEARCH  Base Va  472,500 147,800                               | Value   | Information<br>Value<br>As of<br>01/01/2016<br>472,500<br>156,400                             |                      | As of<br>07/01/201                         |  | As of 07/01/2017                  |
| =   | RESEARCH  Base Va  472,500                                       | Value   | Information<br>Value<br>As of<br>01/01/2016<br>472,500  |                      | As of                                      |  | As of 07/01/2017 626,033          |
| Improvements<br>Total:  | RESEARCH  Base Va  472,500 147,800 620,300                       | Value<br>lue  | Information<br>Value<br>As of<br>01/01/2016<br>472,500<br>156,400<br>628,900                  |                      | As of<br>07/01/201                         |  | As of 07/01/2017                  |
| Improvements<br>Total:<br>Preferential Land:  | RESEARCH  Base Va  472,500 147,800 620,300                       | Value<br>lue<br>Transfe                                       | Information<br>Value<br>As of<br>01/01/2016<br>472,500<br>156,400                             |                      | As of<br>07/01/201<br>623,167              | 6  | As of 07/01/2017 626,033          |
| Improvements<br>Total:  | RESEARCH  Base Va  472,500 147,800 620,300                       | Value<br>lue  | Information Value As of 01/01/2016 472,500 156,400 628,900 er Information                     |                      | As of<br>07/01/201<br>623,167<br>Pr        |  | As of 07/01/2017 626,033          |
| Improvements Total: Preferential Land: Seller:  | RESEARCH  Base Va  472,500 147,800 620,300                       | Value<br>lue<br>Transfe<br>Date:                              | Information Value As of 01/01/2016 472,500 156,400 628,900 er Information                     |                      | As of<br>07/01/201<br>623,167<br>Pr.<br>De | ice:   | As of 07/01/2017 626,033          |
| Improvements Total: Preferential Land: Seller: Type:  | RESEARCH  Base Va  472,500 147,800 620,300                       | Value<br>lue<br>Transfe<br>Date:<br>Deed1:                    | Information Value As of 01/01/2016 472,500 156,400 628,900 er Information                     |                      | As of 07/01/201 623,167 Pr. De             | ice:<br>ed2;                                 | As of 07/01/2017 626,033          |
| Improvements Total: Preferential Land:  Seller: Type: Seller: Type: Seller: Seller:   | RESEARCH  Base Va  472,500 147,800 620,300                       | Value lue  Transfe  Date: Deed1: Date:                        | Information Value As of 01/01/2016 472,500 156,400 628,900 er Information                     |                      | As of 07/01/201 623,167 Pr. De             | ice:<br>ed2:                                 | As of 07/01/2017 626,033          |
| Improvements Total: Preferential Land:  Seller: Type: Seller: Type:   | RESEARCH  Base Va  472,500 147,800 620,300                       | Value<br>lue<br>Transfe<br>Date:<br>Deed1:<br>Date:<br>Deed1: | Information Value As of 01/01/2016 472,500 156,400 628,900 er Information                     |                      | As of 07/01/201 623,167 Pr. De             | ice:<br>ed2:<br>ice:<br>ed2:                 | As of 07/01/2017 626,033          |
| Improvements Total: Preferential Land:  Seller: Type: Seller: Type: Seller: Seller:   | RESEARCH  Base Va  472,500 147,800 620,300                       | Transfe Date: Deed1: Date: Deed1: Date: Deed1:                | Information Value As of 01/01/2016 472,500 156,400 628,900 er Information                     |                      | As of 07/01/201 623,167 Pr. De             | ice:<br>ed2:<br>ice:<br>ed2:                 | As of 07/01/2017 626,033          |
| Improvements Total: Preferential Land:  Seller: Type: Seller: Type: Seller: Type: Partial Exempt Assessments:                           | RESEARCH  Base Va  472,500 147,800 620,300 0                     | Transfe Date: Deed1: Date: Deed1: Date: Deed1:                | Information Value As of 01/01/2016 472,500 156,400 628,900  Information 07/0                  | n<br>1/2016          | As of 07/01/201 623,167 Pr. De             | ice:<br>ed2:<br>ice:<br>ed2:                 | As of 07/01/2017 626,033 0        |
| Improvements Total: Preferential Land:  Seller: Type: Seller: Type: Seller: Type: Partial Exempt Assessments: County:                   | RESEARCH  Base Va  472,500 147,800 620,300 0  Class              | Transfe Date: Deed1: Date: Deed1: Date: Deed1:                | Information Value As of 01/01/2016 472,500 156,400 628,900  Information 07/0 0.00             | n<br>1/2016          | As of 07/01/201 623,167 Pr. De             | ice:<br>ed2;<br>ice:<br>ed2:<br>ice:<br>ed2: | As of 07/01/2017 626,033 0        |
| Improvements Total: Preferential Land:  Seller: Type: Seller: Type: Seller: Type: Partial Exempt Assessments: County: State:            | RESEARCH  Base Va  472,500 147,800 620,300 0  Class  000 000     | Transfe Date: Deed1: Date: Deed1: Date: Deed1:                | Information Value As of 01/01/2016 472,500 156,400 628,900 er Information 07/0 0.00 0.00      | n<br>1/2016          | As of 07/01/201 623,167 Pr. De             | ice:<br>ed2:<br>ice:<br>ed2:<br>ice:<br>ed2: | As of 07/01/2017 626,033 0        |
| Improvements Total: Preferential Land:  Seller: Type: Seller: Type: Seller: Type: Partial Exempt Assessments: County: State: Municipal: | RESEARCH  Base Va  472,500 147,800 620,300 0  Class              | Transfe Date: Deed1: Date: Deed1: Date: Deed1: Exemption      | Information Value As of 01/01/2016 472,500 156,400 628,900 er Information 07/0 0.00 0.00 0.00 | n<br>1/2016          | As of 07/01/201 623,167 Pr. De             | ice:<br>ed2;<br>ice:<br>ed2:<br>ice:<br>ed2: | As of 07/01/2017 626,033 0        |
| Improvements Total: Preferential Land:  Seller: Type: Seller: Type: Seller: Type: Partial Exempt Assessments: County: State:            | RESEARCH  Base Va  472,500 147,800 620,300 0  Class  000 000 000 | Transfe Date: Deed1: Date: Deed1: Exemption                   | Information Value As of 01/01/2016 472,500 156,400 628,900 er Information 07/0 0.00 0.00      | n<br>1/2016<br> 0.00 | As of 07/01/201 623,167  Pr. De Pr. De     | ice:<br>ed2:<br>ice:<br>ed2:<br>ice:<br>ed2: | As of 07/01/2017 626,033 0        |

### **Baltimore County**

New Search (http://sdat.dat.maryland.gov/RealProperty)

District: 02 Account Number: 0223001720

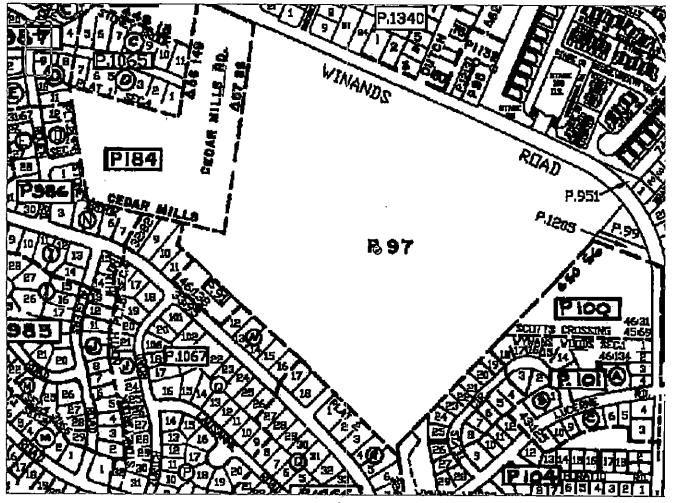

The information shown on this map has been compiled from deed descriptions and plats and is not a property survey. The map should not be used for legal descriptions. Users noting errors are urged to notify the Maryland Department of Planning Mapping, 301 W. Preston Street, Baltimore MD 21201.

If a plat for a property is needed, contact the local Land Records office where the property is located. Plats are also available online through the Maryland State Archives at www.plats.net (http://www.plats.net).

Property maps provided courtesy of the Maryland Department of Planning.

For more information on electronic mapping applications, visit the Maryland Department of Planning web site at www.mdp.state.md.us/OurProducts/OurProducts.shtml (http://www.mdp.state.md.us/OurProducts/OurProducts.shtml).



Gregory E. Rapisarda

Phone: (410) 332-8963

Fax: (410) 332-8155 grapisarda@saul.com

www.saul.com

August 23, 2016

ours truly,

E. Rapisarda

ALJ / Zoning Review of Baltimore County The Jefferson Building; Suite 101 111 W. Chesapeake Avenue Towson, MD 21204

FAX 410-887-3048

Re: Request to Reschedule/Postpone 9/15/16 Hearing for Case No. 2017-0006 X

### Dear Kristen:


ir

As we discussed earlier, a witness and I have a conflict on 9/15/16 and we need to request a new hearing date. You asked for any dates in October that we cannot make it and our main witness will be unavailable until Tuesday 10/11/16, but we will have no other conflicts after that date. We ask that the hearing be rescheduled, if at all possible, on either 10/11/16, 10/12/16, 10/13/16, or 10/14/16.

Please cancel the advertisement and we will wait to post the property until the new hearing date is issued.

Please call or email me if you have any questions.

500 E. Pratt Street • Suite 900 • Baltimore, MD 21202-3133 Phone: (410) 332-8600 • Fax: (410) 332-8862

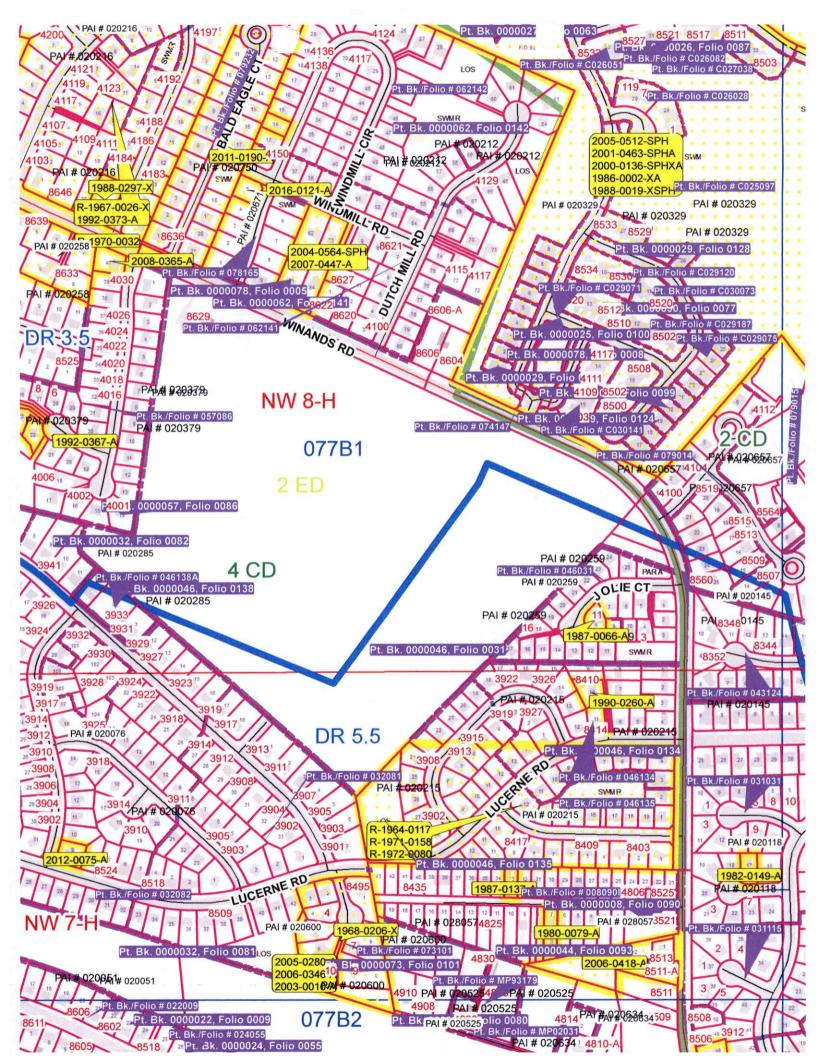

| Case No.: | 2017 | - 8 | 2006 | - |
|-----------|------|-----|------|---|
|           |      |     |      |   |

Exhibit Sheet

Petitioner/Developer

Protestant

Sen 10-13-16

| No. 1  | Plackmeyer resume                    |      |
|--------|--------------------------------------|------|
| No. 2  | photos                               |      |
| No. 3  | Google aerial map                    |      |
| No. 4  | Gordy resume                         |      |
| No. 5  | site plan                            |      |
| No. 6  | Stetler resume                       |      |
| No. 7  | E-mail re: Tower<br>Review Committee |      |
| No. 8  | Photos of existing to town           | ero. |
| No. 9  | Scenic Gateway map                   |      |
| No. 10 |                                      |      |
| No. 11 |                                      |      |
| No. 12 |                                      |      |

# Kerry H. Plackmeyer

EXHIBIT

Description of Job Duties:

Work Experience WBAL-TV, WBAL-AM 1090 & WIYY-FM (98 Rock) Hearst Corporation
Baltimore, Maryland 1995 – Present

### Assistant Director of Engineering, WBAL-TV, WBAL-AM & WIYY-FM

2015-Present

- All duties as listed as Chief Engineer for WBAL-AM and WIYY-FM, adding duties for WBAL-TV
- Manage Engineering Maintenance Department for WBAL-TV.
- Supervise and facilitate complete TV Set demolition and reconstruction.

# Chief Engineer, WBAL-AM & WIYY-FM Assistant Chief Engineer, WBAL-AM & WIYY-FM

2008-2015

2006-2008

- Managed 2.5 million dollar renovation, including electrical, mechanical, data, furniture and fixtures.
- Designed and deployed rebuilds of all on-air, production and news facilities. Complete rebuild of studio and core infrastructure.
- Oversaw design, planning and construction of complete AM antenna phasing system rebuild, including new phasor, monitoring, power distribution, tower light control and monitoring, audio and technical infrastructure, security monitoring and remote transmitter metering and control.
- Worked with FEMA to plan, construct and implement new generator, HEMP protected transmitter and generator, underground fuel storage tank.
- Technical operations of Ravens Gameday Radio Network, including design, purchasing, implementation, training, deployment, satellite operations, Network automation and all other technical aspects of network and local broadcasts.
- Manager of Engineering department, supervising IBEW technicians.
- Responsible for all technical aspects of stations, including studios, towers, transmitters, generators, HVAC, network
  and all other broadcast related equipment and infrastructure.
- Maryland Department of the Environment (MDE) and EPA regulation compliance for generators and diesel fuel storage tanks. Class A, B & C Certified UST Operator which covers Maryland and EPA regulations, spill and containment procedures, release detection systems, tank monitoring, reporting requirements, inspection rules, corrosion protection, registration requirements, financial responsibility regulations and filling procedures.
- Maintain engineering department operating budgets.
- Manage and maintain all aspects of 48 acre AM transmitter facility.
- Tower climbing and maintenance
- Protect both stations from FCC violations that could jeopardize the broadcast license. Assure all EAS equipment and tests are in proper order, help on-air staff understand FCC Indecency Regulations, assure all on-air talent understand and can properly operate profanity delay unit, verify engineering staff keep transmitters within legal power limits.
- FAA rule compliance for broadcast towers. Lighting and monitoring, marking, registration, notification of issues.
- FCC rule compliance and knowledge, main license and all ancillary licenses. Perform Annual FCC Self Inspection. Arrange and oversee FCC Alternate Inspection every three years.

### Operations Manager / Orioles Radio Network Manager, WBAL-AM & WIYY-FM 2000-2006

- Responsible for day-to-day operations of stations.
- Supervised Traffic Manager and traffic/copy department.
- Work closely with engineering department to develop project plans and resolve issues.
- Set policy for production guidelines and procedures, copy deadlines and copy content. Assure highest standards are adhered to for production values.
- Maintain knowledge of Maryland Liquor Laws as they pertain to broadcasting. Verify station activity falls within these rules.

- Plan and execute capital projects.
- Assist in setting operational budgets.
- Determine needs for desktop and laptop computers and lead deployment for all radio departments.
- Network Manager for Orioles Radio Network, Ravens Radio Network, Navy Football Radio Network and University of Maryland Basketball and Football Radio Networks. Negotiate satellite contracts for distribution of games, negotiate contracts with current and potential affiliates, and coordinate technical aspects of broadcasts. (Verify proper Telco and ISDN lines for ballpark locations, procure equipment used in house to feed network, Satellite distributor, etc.) Communicate with all affiliates for broadcast schedules and times, technical information, affidavits, and promotional incentives. Designed and deployed broadcast equipment, both studio and remote. Developed in-house and network automation of broadcasts.
- Maintain awareness of AFTRA and IBEW rules and regulations, verify station compliance.
- Assure all announcers and production directors follow company regulations and applicable laws relating to FCC regulations and Maryland law. Includes, but not limited to, Lotteries, alcohol and beer advertising laws, determine FCC "finable" offenses and legal requirement for commercial logging procedures, which includes Sarbanes-Oxley requirements.
- Train staff members use of technologies or equipment implemented.
- Work aggressively to keep stations operational costs down.
- Voice talent for commercials and promos.
- On-Air shifts as fill-in as needed.
- Monitor and review Arbitron Ratings information. Use Tapscan and Maximizer (Arbitron Programs) to analyze data.
- Designed room layout and furniture functionality during rebuild of WIYY-FM air studio, WBAL-AM air studio and WBAL Newsroom.
- Performed complete rebuild of production studio with very small budget in a 3-½ week fast track.
- Performed complete rebuild of secondary production studio to be the main control room for Ravens Football broadcast and network origination.
- Plan and organize engineering projects for both stations. Current and past projects include installation and implementation of the following:
  - Overseeing current installation of Harris Z-15 Analog and Z-16 HD transmitters for WIYY-FM.
  - ENCO Automation system to integrate with ENPS news system for WBAL News actualities.
  - Starguide digital satellite receivers.
  - 80x30 Utah Scientific audio switcher.
  - Determined Orban Airtime digital automation system was outdated. Performed due diligence of automation systems available and evaluated which systems best suited our specific needs. Chose Broadcast Electronics AudioVault. Utilizing information provided by AudioVault, designed new system. Headed installation. Configured and integrated new system, which involved making music scheduling software (RCS Selector) interface with commercial scheduling software (Columbine) and merging them and import into automation system (AudioVault). Trained all other staff members on necessary aspects of AudioVault. Serve as system administrator. Add new features and capabilities. Recent modification involved Marketron Integration.
  - AS/400 for Columbine Traffic and Billing system migration from Data Center in Charlotte to local server.
  - Choose and install ISDN transceivers.
  - Multi-studio intercom system.
  - Cabling and audio management system (Studio Hub)
  - 24/7 computer based audio logging system. Allows over 2 years of on-line storage and retrieval.
  - Networking hardware and software for business LAN and engineering LAN.
  - Computer hardware and software for Business applications and engineering applications.
  - EMNet satellite EAS alert system provided by State of Maryland.
  - Migrated from on-air telephone system to Telos digital phone system utilizing PRI circuits instead of standard phone lines.
  - Installation and smooth transition to new Burk AM remote control for transmitter.
  - One Terabyte SNAP Server Appliance purchase and installation for production audio file storage and on-line archival. RAID protected to avoid data loss from hard drive failures.
- Converted from Columbine Traffic and Billing system, which ran on a local IBM AS/400 to Marketron Traffic and Billing System on local SQL server. Includes server install, setup, configuration, and all client installs. Setup all parameters; build all programming, train all staff. Set procedures for approval and workflow.
- System Administrator for IBM AS/400 running Columbine Commercial Traffic and Billing software. Perform OS/400
  upgrades, maintain AS/400. Troubleshoot system and train staff members.

- Engineer and ting solutions for the more complicated remote broadcasts, including annual Caribbean broadcasts, Ravens Pregame, network and postgame broadcasts, Preakness, KirkMarkandLopezapalooza from Merriweather Post Pavilion, special in-house events (live band performances, etc), and any unusual situations.
- Maintain current knowledge of standard business technology and broadcasting technology. Determine everchanging requirements for stations.
- Determine hardware, bandwidth and technical needs for and obtain website hosting contracts for both stations (www.wbal.com & www.98online.com). Oversee all technical aspects of www.98online.com and directed second facelift of site in 2002.
- Determine Internet streaming needs for both stations. Involves obtaining local connectivity, contract with outside streaming provider, "covering" of all local commercial content, assure ASCAP, SESAC, BMI and RIAA licensing are properly obtained, install and configure encoding computers, and interface them with automation system to allow data to be transferred from on-air studios to Internet player (song titles, etc.).

### Executive Producer, 98 Rock Morning Show Webmaster, 98online.com Departmental IT Coordinator, WIYY-FM

1995-2000

- Executive Producer and Director for Morning Shows.
  - Coordinate numerous projects and promotions simultaneously. Manager of assistant producer and interns. Creative writing. Audio production including promos, commercials and songs. Performed character voices. Produced three "Best-of" CDs, each selling over 15,000 copies. Public relations contact for show. Extensive use of Pro Tools digital audio editing suite. Planned and engineered all live remotes. Manage the daily chemistry of three very strong personalities, while trying to keep the show focused, and on track. Worked closely with engineering department regarding requirements for morning show.
- Webmaster for www.98online.com.
  - Managed and administered all activity and changes for site. Constructed original website for 98 Rock in HTML. Designed layout and directed complete overhaul of site in 1999 to include Flash and Javascript. Responsible for updating, maintaining and determining future needs. Constructed MS Access database from information collected from site. Graphic arts work including .jpg and .gif, both static and animated. Extensive use of audio on site. Created promotions and contests to increase traffic. Integrated outside sources into 98online.com, such as Yahoo! Broadcast, MJI Networks (rockdaily.com,) and Popmail (98rockmail.) Instructed staff members how to update and manipulate image, audio and HTML files. Work closely with traditional radio sales staff, as well as advertisers, to help understand how to sell Internet advertising and integrate branding into site.
- Departmental IT Coordinator.
  - First-line contact for computer problems and instruction. Experience includes PC installation, software installation, troubleshooting, peripheral installation and configuration, and end-user network setup.

WQLZ-FM (Solid Rock 92.7)
Springfield, Illinois

Midwest Family Broadcasters 1994–1995

### **Air Talent**

 On-air personality, remote engineer, promotion assistant. Use of DCS Automation system and Orban digital audio editing suite. Helped to train staff on digital editor. Aided in assessing and implementing technical needs of regional morning show syndication. Assisted in creating promotions and events for station. Wrote, voiced, and produced radio commercials.

KSHE-FM

Emmis Communications 1993–1994

### St. Louis, Missouri

### Morning Show Intern / Assistant Producer

 Gathered and edited daily prep services and news wires. Assisted producer with board operations, remotes, commercial and music logs for show. Screened phone calls. Performed "Man on the Street" stunts numerous times. Wrote and produced bits.

### Generations Nightclub

St. Louis, Missouri

1993-1994

 Entertained patrons. Planned promotions and events. Engineered weekly radio remote broadcast originating from club. Assisted in redesign of club sound and lighting system. Assisted visiting bands in technical setups, troubleshooting, sound engineering and teardown.

### Music and Memories, WEW 770 AM

St. Louis Broadcasting 1993–1994

St. Louis, Missouri

### **Air Talent**

 On-air personality. Directed and produced talk shows. Worked with satellite delivery systems. Wrote, voiced, and produced commercials. Remote transmitter operation.

### St. Charles Foreign Car

St. Charles, Missouri

1990-1993

#### **Automotive Mechanic / Sales**

Performed general and major service and repairs. Custom performance projects. Specialized in total restoration of
classic foreign cars including welding, upholstery, electrical, mechanical and customer relations. Performed complete
engine and transmission replacement and rebuilding. Provided a strong foundation of mechanical aptitude,
troubleshooting, working in high pressure environments. Sales of used and refurbished automobiles.

### Education and Certification

- Society of Broadcast Engineers (SBE), Certified Broadcast Network Technologist (CBNT)
- Broadcast Center, St. Louis Missouri
- Class A. B & C Underground Fuel Storage Tank Operator
- Certified Harris DX-50 AM Transmitter service, installation and repair
- Certified Harris Platinum Series FM Transmitter service, installation and repair
- RF Safety Course
- Cisco Nexus, UCS and Fabric Extender Training
- VMWare Training
- Certified AudioVault System Administrator
- Certified Marketron System Administrator

### Broadcasting Technology Systems Expertise

- Marketron Traffic & Billing System (Certified, System Administrator)
- Columbine Systems Traffic and Sales (Certified, System Administrator)
- Broadcast Electronics AudioVault Digital Automation System (Certified, System Administrator)
- ENCO DAD-Pro Digital Automation System
- Orban Broadcast and Streaming Audio Processors
- Power-Link
- · Airboss live copy management
- Fast Channel Download Manager
- DGS commercial delivery system
- EAS Rules and Systems Expert
- EMNet
- Adtran ISDN Modems
- Comrex ISDN CODECs(Nexus, Matrix ISDN)
- Comrex POTS CODECs (Hotline, Vector, BlueBox, Matrix

- RBDS data encoders
- Arbitron Personal People Meter encoder
- Triton Digital/Stream The World Audio & Video Streaming Systems
- Broadcast Electronics SonixStream Internet Streaming
- BSI Skimmer and Skimmer Plus
- Wheatstone Bridge TDM and AoIP Router Systems
- AP / ENPS Wire service software package
- AM & FM solid state & tube transmitter operations and processing
- HD Radio systems, including Data Importer, Data Exporter, Exciters and Digital Transmitters.
- Listener Driven Radio online song voting/replacement system
- Studio Console Installation, Maintenance and Configuration (Wheatstone, PR & E, RadioSystems, Ward Beck, SoundCraft, Mackie, Behringer, Yamaha,

### POTS)

- Musicam ISDN Encoders (CDQ1000, Prima)
- Telos/Zepher ISDN
- TieLine ISDN, IP and POTS CODECs
- Telephone Hybrid Systems
- OMT Audio Logger and Websecure asset management system
- Audio Analyzers
- Oscilloscopes
- Spectrum Analyzers
- Wireless microphones and IFB systems
- **Burk Transmitter Remote Control Systems**
- FM Antenna systems
- FM Combiners, bandpass filters and notch filters
- High Voltage Power distribution and systems

- LPB, Arrakis, AudioArts, Heath Allen)
- Audio distribution systems (StudioHub, Ward Beck, ATI, RadioSystems, Wheatstone)
- Profanity delay systems (Eventide and Airtools / Symetrix)
- Microphone processing (Symetrix, TubeChannel, Behringer, DBX, Rane)
- Electronic weather monitoring station and software suite
- Marti wireless RPUs (mobile, stationary and aircraft deployments)
- Tricaster Video Switchers
- **BGAN Satellite Uplinks**
- AM Directional Antenna Systems
- **HVAC Systems**

### Hardware, Software and **Systems** Knowiedge

- Windows 2000 and XP and 7
- Windows 2000 and 2003 Server
- MS SQL Server
- Windows IIS (Internet Information Services, Web Server, FTP Server)
- MS Office
- MS Frontpage
- MS Outlook
- MS Visio
- MS Project
- Windows Media Encoder / Player
- Adobe Audition
- Adobe Premiere Pro
- Adobe Acrobat PDF Creator
- Pro Tools
- Digital Audio CODEC software and formats (mp3, mp2, way, wma)
- McAfee and Trend, Symantec Virus Scan

- IBM AS/400 system administration
- **VMWare**
- SQL Server Administration
- Macromedia Dreamweaver
- FTP Servers
- Adobe Photoshop
- Centralized audio storage servers
- RAID array configuration and deployment
- HTML code / webpage design
- Network management / design / monitoring
- Ethernet switch / hub management and configuration
- Cisco routers
- T1, DSL, cable and dial-up connectivity
- RAS server setup, configuration and management
- Real time studio webcams
- Network printer setup and management
- PC Anywhere / VNC, RAdmin remote desktop management
- Burglar and Fire Alarm Systems

### Other Experience


- PEPAC Member since 2008, Board of Directors Member 

  SBE Member since 2012
- State Emergency Communications Committee (SECC) Co-Chair since 2011

EXHIBIT 2


Original 80' Guy Tower w/ Microwave Dish Antenna (1955 – 2015)

### Photo 1 of 4

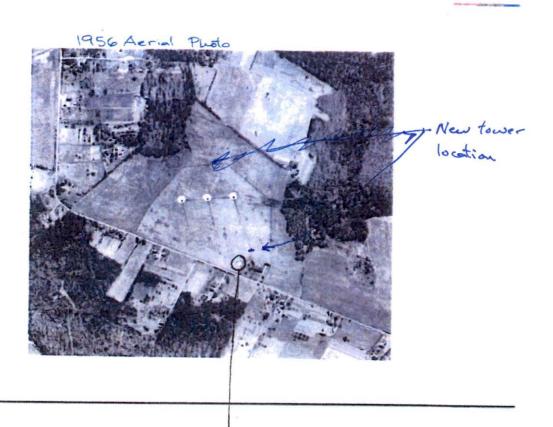

Original Tower Location

Photo 2 of 4

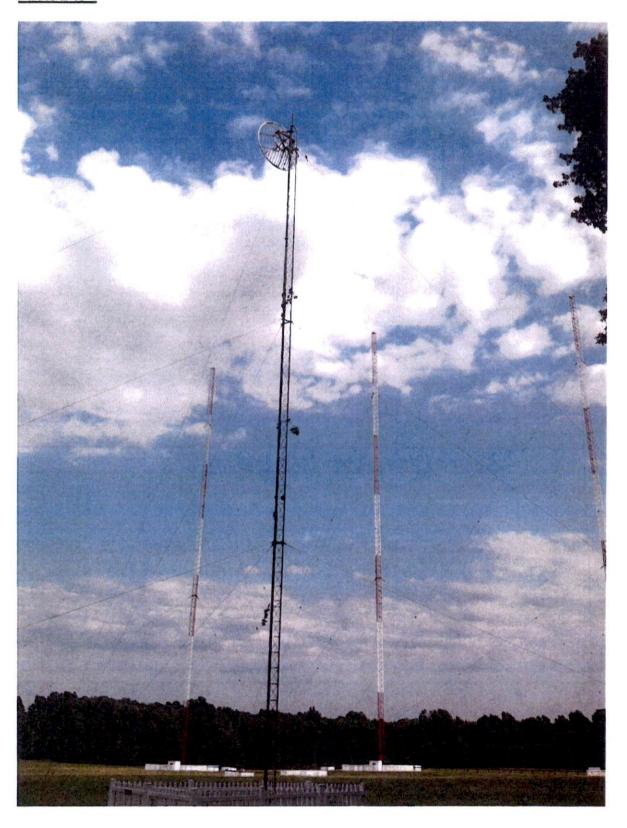

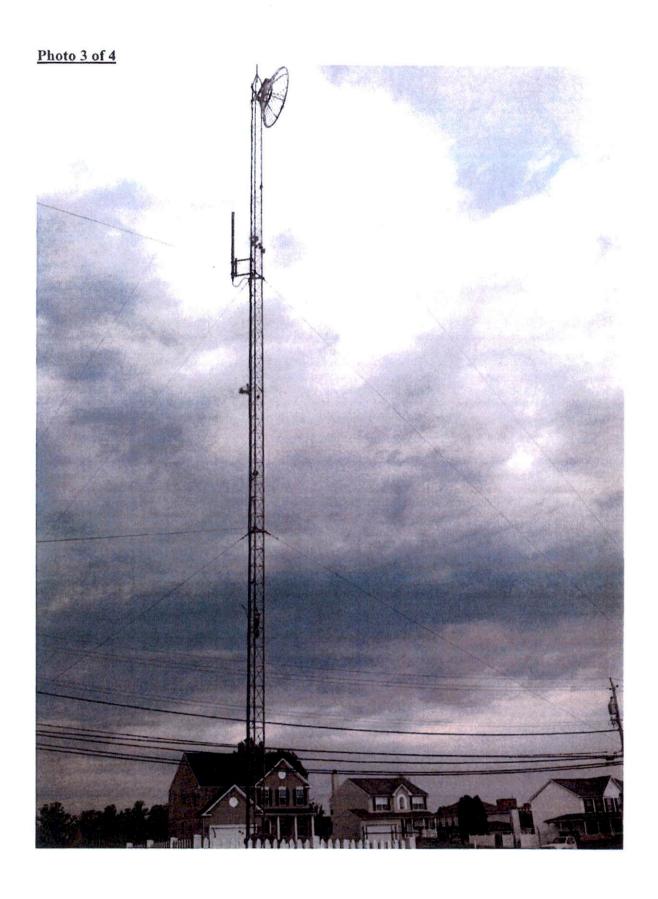


Photo 4 of 4 (damaged in storm April 2015)



EXHIBIT Google Aerial Map 8629 Winands Rd, Randallstown, MD Google





1575 I Street, NW, Suite 350 • Washington, DC 20005 • Tel: 202.408.0960 • Fax: 202.408.0961

J. Cabot Goudy, PE Vice President

**EXPERTISE** 

Structural Engineering

**EDUCATION** 

BS/1981/Cvil Engineering/University of Maryland

MEd/1976/Education/LeHigh University BA/1975/Political Science/Lycoming College

REGISTRATION

NC, ND, OK, OR, PA, SC, SD, TN, TX, VT, VA, WA, WV, WI

SUMMARY

Mr. Goudy has over 20 years of experience in the design, engineering, fabrication, erection and reinforcing of both telecommunication and broadcast tower structures. He has completed, under his direct care, custody and control, the engineering and construction of several broadcast towers up to 2000 ft. in height. Serving as a consulting structural engineer to the tower industry, Mr. Goudy has completed hundreds of analyses of existing towers as well as the engineering of tower reinforcements to enable existing towers to meet the requirements of current standards with expanded antenna and appurtenance loadings. Mr. Goudy has been an active member of the TIA/EIA Standards committee drafting the "Structural Standards for Steel Antenna Towers and Antenna Supporting Structures," since 1986. A partial list of completed projects follows.

PROFESSIONAL AFFILIATIONS

American Society of Civil Engineers, TIA/EIA

#### SPECIALIZED EXPERIENCE

#### Design, Fabrication and Erection

The following is a list of towers designed, fabricated and erected under the direct care, custody and control of Mr. Goudy:

- 910 Ft. Candelabra Guyed Tower, WJXT-TV, Jacksonville, Florida
- 1249 Ft. Candelabra Guyed Tower, WFLA-TV, Tampa, Florida
- 2000 Ft. Guyed Tower, WBTV-TV, Charlotte, North Carolina
- 2000 Ft. Guyed Tower, WCBD-TV, Charleston, South Carolina
- 1000 Ft. Guyed Tower, KMBC-TV, Kansas City, Missouri
- 450 Ft. Self Supporting Tower, WJXT-TV, Jacksonville, Florida
- 2000 Ft. Guyed Tower, KTUL-TV, Tulsa, Oklahoma

#### **Design Only**

The following is a list of towers designed by Mr. Goudy on contract to ROHN Industries for fabrication and erection by ROHN Industries:


- 2000 Ft. Guyed Tower, KMOS-TV, Tipton, Missouri
- 1000 Ft. Guyed Tower, KWBM-TV, Branson, Missouri

#### Tower Analysis, Tower Climbing Inspection and Tower Reinforcement

The following is a list of clients for whom Mr. Goudy has completed tower analyses of existing structures, tower climbing inspections of existing structures and prepared detailed tower modification and reinforcement drawings to upgrade existing structures to meet current industry standards.

- Nextel Communications, 30 towers and/or monopoles, Maryland, Virginia and Pennsylvania
- SBA, 70 towers, Nationwide
- Bell South, 20 towers and/or monopoles, Central Florida
- Omnipoint Communications, 20 towers, Pennsylvania
- Triton PCS, 20 towers and/or monopoles, Virginia
- American Tower Corporation, 10 towers, Nationwide
- Conestoga Wireless, 5 towers, Pennsylvania
- Sprnt PCS, 10 towers, Baltimore/Washington
- Hundreds of self-supporting and guyed towers for various broadcast television and radio stations Nationwide.



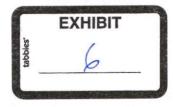

#### Phil Stetler

3620 Commerce Drive, Suite 707, Baltimore, MD 21229 (410) 309 4949

#### PROFESSIONAL EXPERIENCE

Site Link Wireless, LLC, Baltimore, MD

#### **Zoning Director**

- Responsible for the zoning, permitting, and all regulatory approvals for modifications and new site build projects in the Mid-Atlantic.
- Act as a liaison between the client, engineers, and construction managers in order to facilitate the design and construction of the project within the jurisdiction's code requirements.
- File all relevant paperwork and represent the client at zoning review hearings and/or zoning appeals on an as needed basis.
- Review new site candidates and proposed modifications to determine the zoning requirement and the feasibility of proposed task.
- Attend site walks to reveal any zoning concerns at the initial design stages.
- · Complete zoning abstracts and analyzes.
- Coordinate building permit process.
- Train and mentor other Site Link personnel regarding land use and permitting issues.
- Manage a team of zoning and permitting specialists.

#### Projects:

- AT&T Mobility/Bechtel Communications Zoning Manager LTE Testbed in Baltimore City LTE rollout in BAWA market
   1C, 2C, and Generator projects
   New Site Build in BAWA market
- Verizon Small Cell/ODAS Project
   Serve as project liaison regarding zoning and regulatory issues in DC market
- Crown Castle Small Cell/DAS Project
   Serve as Crown Castle interface with Baltimore City for Inner Harbor and Historic site locations in the Baltimore City polygon

   Secure Right-of-Way Permits for node locations
- T-Mobile L700 and L1900 Upgrade Projects
   Provide project oversight for all zoning and permitting related items
- T-Mobile/American Tower Corp Zoning Project Lead LTE upgrades in Southern Virginia/Norfolk market
- Sprint/Alcatel-Lucent/American Tower Zoning Project Lead LTE upgrades in the Central Virginia/Richmond market
- Sprint/Alcatel-Lucent Zoning Project Lead LTE rollout in BAWA market

2007-Present

- Clearwire Zoning Manager
   Oversight of Clearwire new site rollout in the BAWA market
- ♦ Baltimore City Public Schools, Baltimore, MD

2006-2007

#### **Teacher**

- 6<sup>th</sup> and 7<sup>th</sup> grade Social Studies and Civics at a Baltimore City Public Middle School
- + Episcopal City Mission, Boston, MA

2005

Health Care and Housing Intern

 Researched affordable housing and health care issues for the social justice nonprofit. Surveyed Rural and Urban low-income clients to assess housing and health care concerns and needs.

#### EDUCATION & DEVELOPMENT

• Wesley Theological Seminary, Washington, D.C.


May 2011

Master of Theological Studies

• University of Richmond, Richmond, VA

May 2002

Bachelor of Arts, American Studies

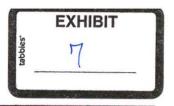

#### **Phillip Stetler**

From:

Richard Bohn <rbohn@baltimorecountymd.gov>

Sent:

Wednesday, May 04, 2016 2:55 PM

To:

Phillip Stetler

Cc:

Donna Fair

Subject:

RE: 8629 Winands Rd, Randallstown; Hearst Corporation/WBAL

Mr. Stetler,

The proposed action, to replace a damaged structure with a like structure, with no additional loads is exempt from the Tower Review Committee process. This action is viewed as a repair of an existing structure and not a new structure.

Best Regards,

Richard A. Bohn Office of Information Technology Chief, Electronic Services Baltimore County Government 410-887-1878 rbohn@baltimorecountymd.gov



From: Phillip Stetler [mailto:PStetler@sitelinkwireless.com]

Sent: Wednesday, May 04, 2016 2:24 PM

To: Richard Bohn <rbohn@baltimorecountymd.gov>

Subject: 8629 Winands Rd, Randallstown; Hearst Corporation/WBAL

Importance: High

Mr. Bohn,

We are working with WBAL to replace a damaged tower that was their microwave link to their southern properties (Property location is 8629 Winands Rd). A tree fell on the tower's guy wire in early 2015 and knocked it down. We are looking to replace the 80' damaged guyed tower with an 80' monopole utilizing the old antenna dishes (3' dia and 6' dia) and move the tower further away from the property line.

I was informed by Corey Bowman, formerly of Support Engineering, that he met with you and got an exemption from the tower committee requirement for public safety reasons as long as the tower is not designed to carry addition

loads. (DR3.5/5.5 zoning on parcel). Unfortunately, Support Engineering is no longer in business; we are now moving this project forward for Hearst/WBAL.

Would you please verify that this is the case by way of response to this email? I greatly appreciate your assistance with this matter. We are currently moving ahead with a Special Exception application at this time.

Thanks again for the help,

#### Phil Stetler

Zoning Manager | Site Link Wireless, LLC 443.977.7561 | <u>pstetler@sitelinkwireless.com</u> 3620 Commerce Drive | Suite 707 | Baltimore, MD 21227



CONNECT WITH BALTIMORE COUNTY








## **WBAL** Hearst Tower

Wireless Communications Facility 8629 Winands Road, Randallstown, MD 21133

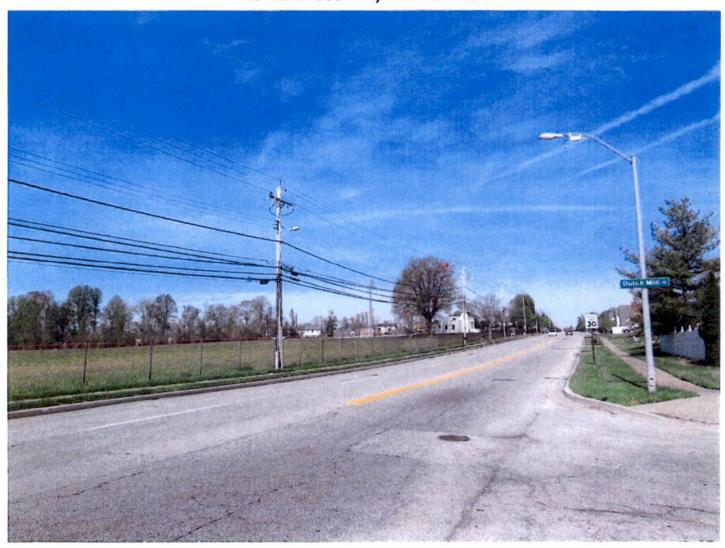

Prepared For:

## HEARST

Hearst WBAL-TV 11 3800 Hooper Ave Baltimore, MD 21211 Prepared By:



Site Link Wireless 3620 Commerce Drive, Suite 707, Baltimore, MD 21227

## Area Overview

Showing the Locations Where Photos Were Taken



SITE NAME: WBAL Hearst WIRELESS COMMUNICATION FACILITY 8629 Winands Road, Randallstown, MD 21133


Area Overview
SHOWING THE PROPOSED SITE






Location 1:
Tevis Circle &
Lucerne Road
SHOWING THE PROPOSED SITE



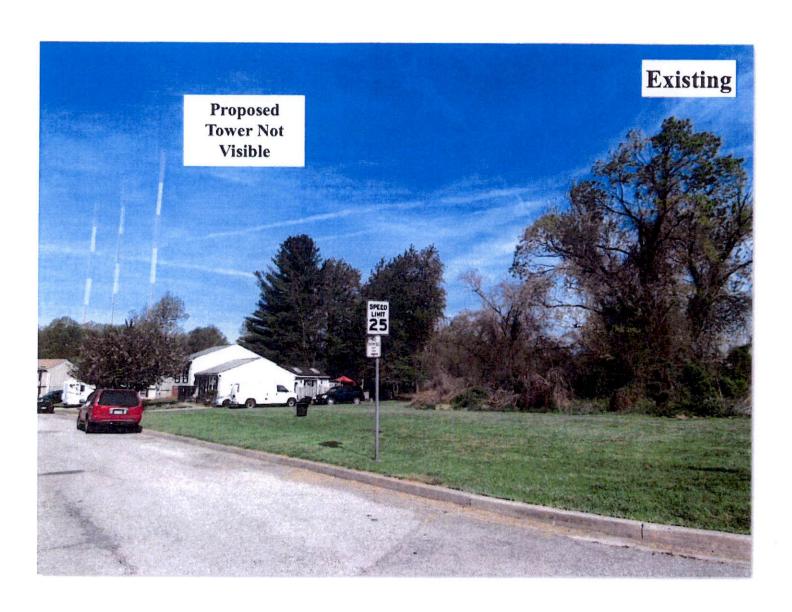

Location 2:
Winands Rd & Jolie
Ct
SHOWING THE PROPOSED SITE




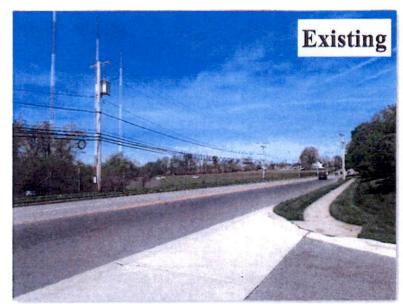




Location 3:
Winands Rd &
Winterhazel Rd
SHOWING THE PROPOSED SITE




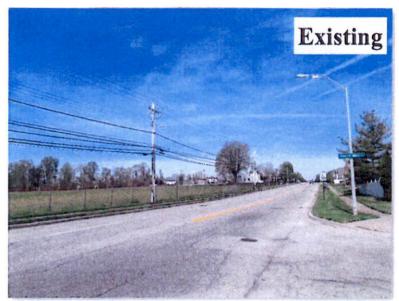

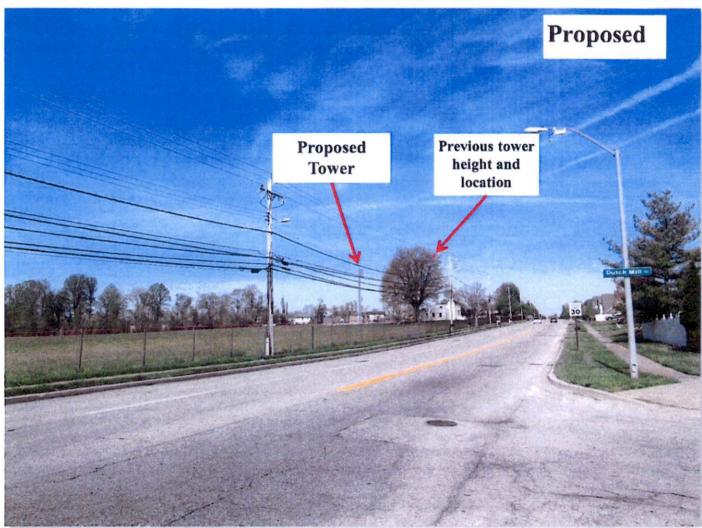


Location 4:
Winands Rd & Dutch
Mill Rd
SHOWING THE PROPOSED SITE



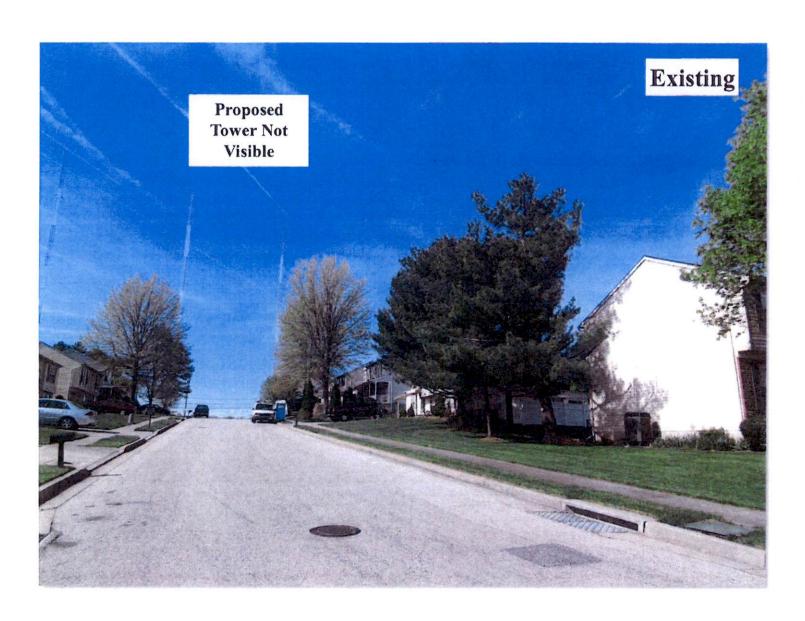


Location 5:
Dutch Mill Rd &
Windmill Rd
SHOWING THE PROPOSED SITE



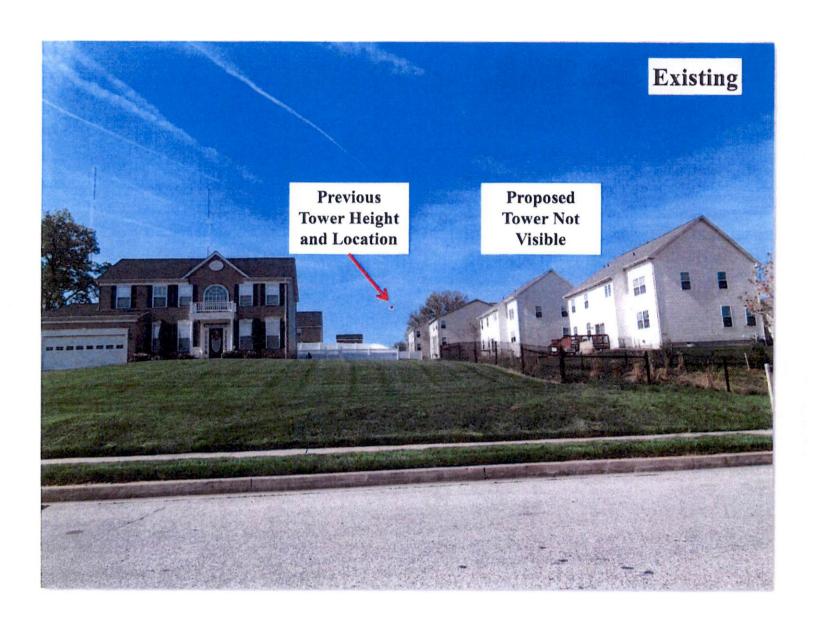

Location 6:
Windmill Rd &
Windmill Circle
SHOWING THE PROPOSED SITE




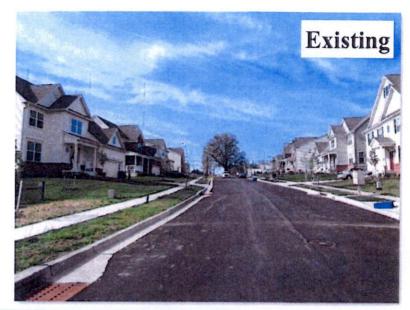




Location 7:
Harbrent Way
(Windmill Circle) &
Windmill Rd
SHOWING THE PROPOSED SITE



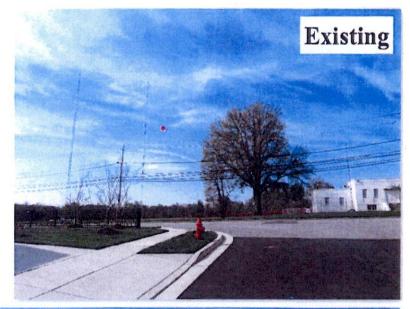

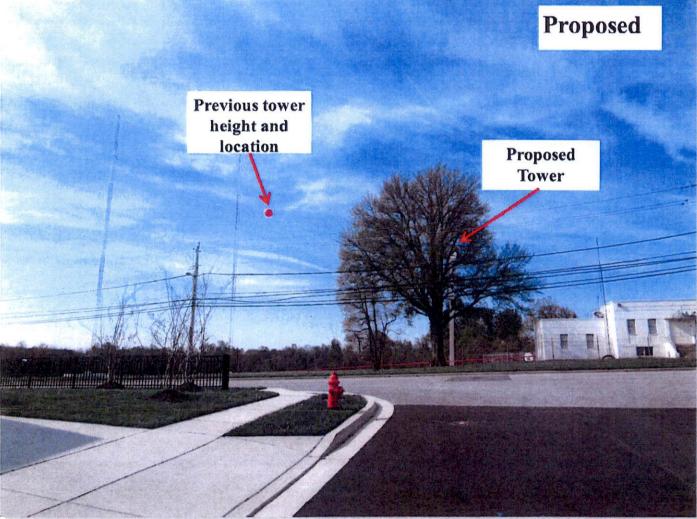


Location 8:

Harbrent Way &

Winands Rd

SHOWING THE PROPOSED SITE



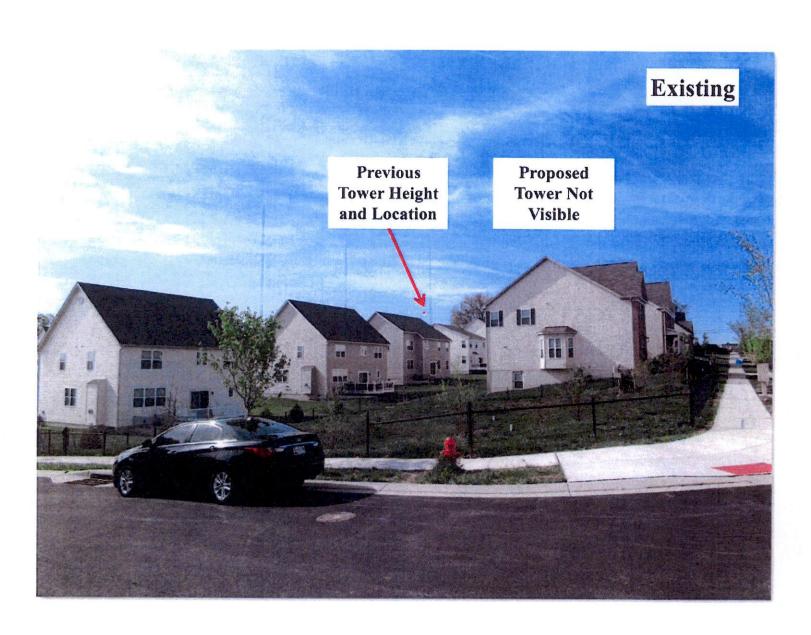


Location 9:
Bald Eagle Ct &
Windmill Rd
SHOWING THE PROPOSED SITE





Location 10: 4100 Bald Eagle Ct SHOWING THE PROPOSED SITE




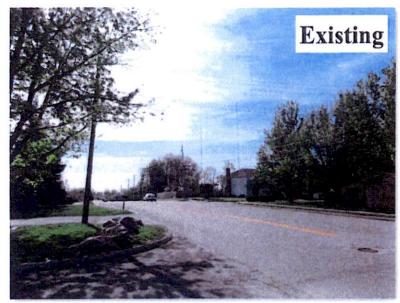




Location 11:
Adrianne Way &
Winands Rd
SHOWING THE PROPOSED SITE




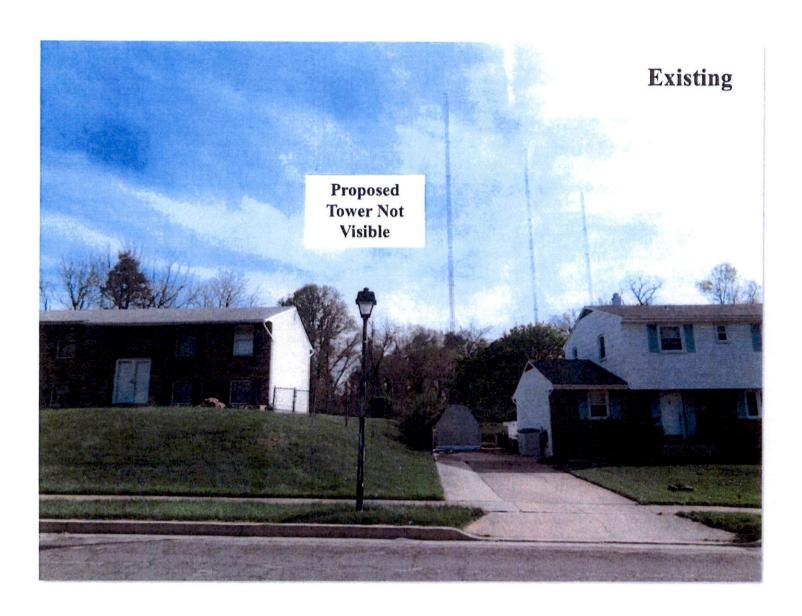

Location 12:
Carthage Rd near
Zurich Road
SHOWING THE PROPOSED SITE



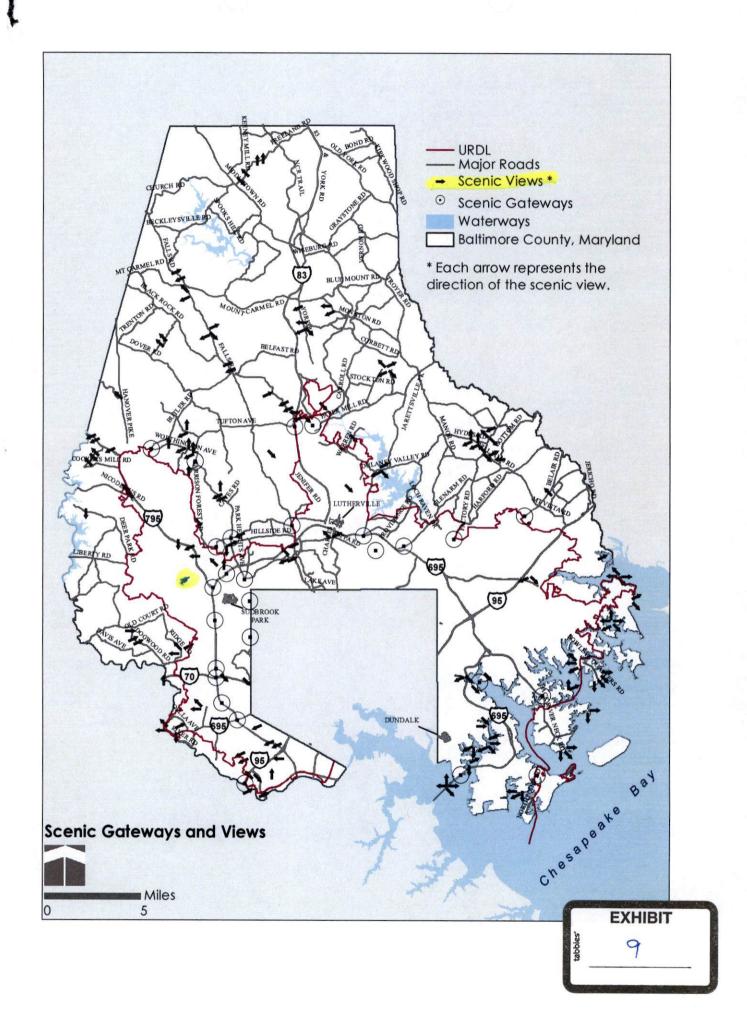

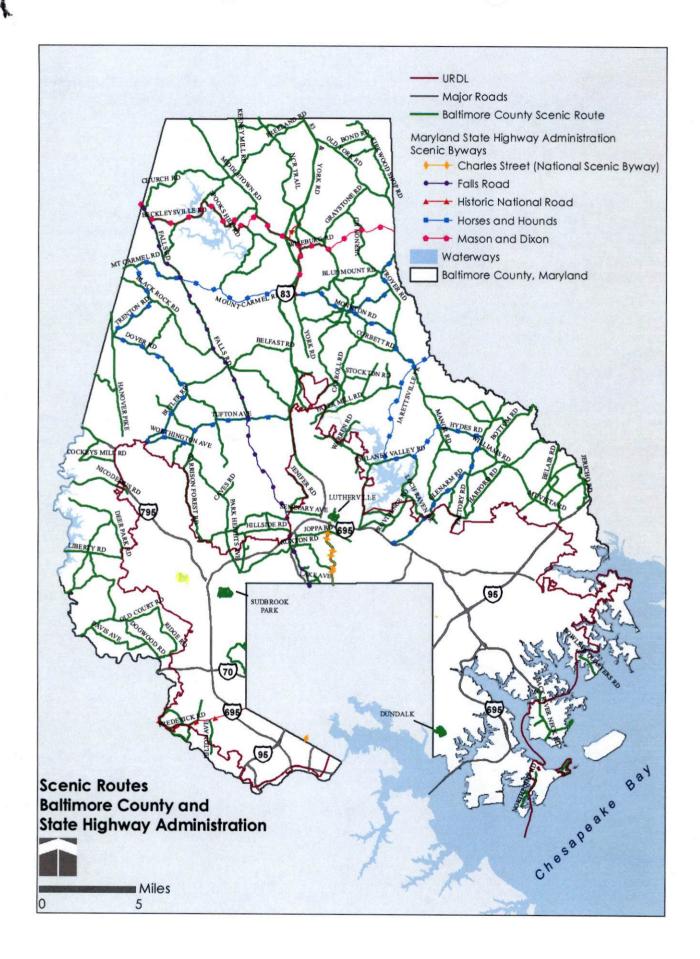

### BEFORE THE OFFICE OF ADMINISTRATIVE LAW FOR BALTIMORE COUNTY, MARYLAND

In the Matter of the Petition of WBAL Division

Hearst Corporation

for Special Exception Approval to Install a

Replacement Monopole

\* Case No.

8629 Winands Road

\* Randallstown, Maryland 21133

### Statement of Justification and Compliance for Proposed 80' Monopole on WBAL Campus at 8629 Winands Rd, Randallstown, Maryland 21133

WBAL Hearst, the property owner and Petitioner (WBAL), needs to replace a 60+ year old, 80' tall guy tower that was completely damaged by a storm in April 2015. WBAL seeks to replace the damaged guy tower by installing a new 80' tall monopole (Replacement Monopole) on a DR 3.5 zoned portion of its 48.5+/- acre campus at 8629 Winands Rd, Randallstown, Maryland 21133 (the Property). Because the Replacement Monopole will be in a different location than the damaged guy tower, WBAL seeks Special Exception approval for the Replacement Monopole. In addition, and if necessary, WBAL seeks a variance from section 426.5.D (3' maximum diameter antenna) because it will reinstall the same 74.5" diameter microwave relay antennas on the Replacement Monopole.

As outlined below, and as will be demonstrated at an upcoming hearing, the Replacement Monopole complies with the Baltimore County Zoning Regulations (BCZR), and specifically sections 426 and 502.1.

#### I. Exhibits Attached

Exhibit A: 4 Photos / Pages Showing Original 80' Guy Tower

Exhibit B: Zoning Drawings including Site Plan

Exhibit C; 5/4/16 Email from Rick Bohn re: TRC Exemption Exhibit D: Balloon Test Photos and Visual Impact Survey

#### II. Summary

#### A. Background: The Need for the Replacement Monopole

In April 2015, during a strong storm, a tree fell onto a guy wire and destroyed a 60+ year old, 80' tall tower that was the primary microwave link between WBAL-AM Studios (in

<sup>&</sup>lt;sup>1</sup> The Property is split zoned DR 3.5 and DR 5.5, but the damaged guy tower and Replacement Monopole are from/in the DR 3.5 portion of the Property.

<sup>&</sup>lt;sup>2</sup> The original, now-damaged, 80' guy tower and 74.5" (6' 2.5") diameter microwave dish antennas are / were non-conforming uses that had been in use more than 60 years. As such, the guy tower and antenna could be replaced at the same location without special exception approval. WBAL, however, has elected to pursue approval of a special exception and variance so that it can install the Replacement Monopole in a new location that will comply with all current zoning regulations and reduce and minimize the visual impact to surrounding properties (as compared to the location of the original guy tower and antenna).

Baltimore City) and the WBAL-AM transmitter site (at the Property). Since the guy tower was destroyed, WBAL has been using its backup links that rely on Verizon, but WBAL must reestablish a primary link with a Replacement Monopole and microwave dish antenna. WBAL-AM is the Primary Entry Point for the Baltimore region for EAS (Emergency Alert System) information from FEMA, the State of Maryland Emergency Management System, and the National Weather Service. WBAL needs the Replacement Monopole to have a primary and secondary/backup system, which will help ensure it will stay on-air and uninterrupted during critical periods when important information must be disseminated to the public. In short, this is not a typical application for a "wireless telecommunications tower and antenna." See photos of the original 80' guy tower (standing and damaged) attached as Exhibit A.

The original guy tower and microwave antenna were non-conforming uses, and the original guy tower was located in the "front yard" along Winands Rd, approximately 100 feet to the east of the transmitter building, and with an (arguably unsightly) cable bridge running from the building to the tower base. The Replacement Monopole is proposed at the rear of the building, farther away from Winands Rd, and it will use an existing cable bridge, thus eliminating the cable bridge at the front of the building. See Zoning Drawings, Sheet Z-1, attached as Exhibit B.

#### B. WBAL's Request for Zoning Relief

Because the Replacement Monopole is proposed in a different location from the damaged guy tower, it is subject to the Special Exception requirements in sections 426 and 502.1 of the BCZR. Below, please find a detailed statement of justification and code compliance, all of which is supported by documents attached as exhibits (and listed above), and will be confirmed at an upcoming public hearing. WBAL's compliance narratives are in *italics*.

#### III. The Replacement Monopole is consistent with § 426 of the BCZR:

#### A. § 426.2 County's Legislative Policy

WBAL's microwave antennae were located on an existing structure (the 80' guy tower) and must now be located on the Replacement Monopole. The Replacement Monopole is being built for WBAL only and will not be a commercially available wireless telecommunications facility.

**B.** § 426.3. – The exceptions do not apply.

#### C. § 426.4. Tower Review Committee

According to Mr. Richard Bohn, Chief of the Office of Information Technology for Baltimore County and Chair of the Tower review Committee, the Replacement Tower is "exempt from the Tower Review Committee process." See May 4, 2016 email from Richard Bohn attached as Exhibit C.

#### D. § 426.5. Location and height restrictions:

The Property is zoned DR 3.5 and DR 5.5 and the location of the damaged guy tower and Replacement Monopole are in the portion zoned DR 3.5, which permit the 80' tall Replacement Monopole and proposed antennas with a special exception.

#### E. § 426.6.A -E Setback Requirements -200' and No Lights.

The Replacement Monopole will be setback 227' from the north, 1,075' from the E/SE, 725' from the S/SW, and 200' from the west. In addition, there is no ground equipment, there will be no lights, and there will not be commercial wireless carriers located on the Replacement Monopole. See Zoning Drawings, Sheet Z-1, at Exhibit B.

#### F. § 426.7. Security bond

WBAL will post the necessary bond as part of the building permit process.

#### G. § 426.8. Unsafe or hazardous conditions

WBAL will maintain and care for the Replacement Monopole.

#### H. § 426.9. Additional conditions for towers permitted by exception

Given WBAL's need for a primary and secondary/backup microwave relay, its need to replace the damaged guy tower, these provisions are not applicable to the Replacement Monopole. To the extent they are, WBAL certifies that the height of 80' is required and is the lowest height necessary to achieve its objectives,

#### I. § 426.10. Removal of [unused] towers.

WBAL has complied with this requirement.

#### J. §426.11 Variances are permitted in accordance with § 307 of the BCZR

WBAL seeks a variance, if one is necessary, to install a microwave dish antenna onto the Replacement Monopole. The microwave dish antenna is the same microwave dish antenna that was attached to the original 80' guy tower. Despite that the 74.5" diameter microwave antenna is and was a non-conforming use, out of an abundance of caution, WBAL is applying for a variance in case the County deems it is appropriate. See section V below for additional details.

#### IV. General Conditions for a Special Exception – Section 502.1 (BCZR)

WBAL's Replacement Monopole will not be detrimental to the health, safety or general welfare of the locality involved. Further, it will not create traffic congestion; will not create any potential hazards; will not overcrowd the land or cause undue concentration of population; will not interfere with any public resources, transportation or other public requirements, conveniences or improvements; will not interfere with adequate light and air; will not be inconsistent with the purposes of the property's zoning classification nor in any other way inconsistent with the spirit and intent of the BCZR; will not be inconsistent with the impermeable surface and vegetative retention provisions of the BCZR, and will not be detrimental to any environmental and natural resources.

WBAL's Replacement Tower will meet or exceed the letter and spirit of the BCZR. The Replacement Monopole and microwave antenna dish could have been constructed and installed at the exact same location without review because they were non-conforming uses that had been in use for more than 60 years. The Replacement Monopole will actually cause much less impact, that the 60' year old guy tower that it must replace because it will be located further away, in compliance with the current setbacks, and will have less of a visual impact as a result.

On April 25, 2016, WBAL conducted a balloon test, in which a large red helium balloon was flown to a height of 80' from the original location of the guy tower and a second large red

helium balloon was flown to a height of 80' from the location for the Replacement Monopole. Once the balloons were raised, a photographer conducted a visual impact survey. The results of the survey, as photographic evidence, clearly indicate that the Replacement Monopole will have less visual impact, and certainly no more visual impact, that the original guy tower. See the Photos and Visual Impact Survey attached as Exhibit D.

#### V. Variances – Section 307

Permissible "... where special circumstances or conditions exist that are peculiar to the land or structure which is the subject of the variance request and where strict compliance with the Zoning Regulations for Baltimore County would result in practical difficulty or unreasonable hardship.... Furthermore, any such variance shall be granted only if in strict harmony with the spirit and intent of ...[the regulations], and only in such manner as to grant relief without injury to public health, safety and general welfare..."

WBAL proposed to install the exact same 74.5" diameter microwave dish antenna that it has used for more than 60 years onto the Replacement Monopole. This microwave dish antenna provide the back-up link that WBAL has relied on for more than 60 years and it will again provide the back-up link when it is attached to the Replacement Monopole. Strict compliance with the 3' diameter requirement (in § 426.11), if such compliance is actually required, would create a practical difficulty for WBAL and result in an unreasonable hardship because this microwave dish is its antenna and it is the same one it has been using for more than 60 years. See photo 1 of Exhibit A.

#### V. Conclusion

WBAL's proposal is critical. WBAL has taken the necessary time to design this project in a way that provides it with the microwave communication it needs, and in a way that minimizes the impact on the Property and surrounding areas. The evidence outlined above and supported in the attached exhibits highlights that WBAL's proposal meets and exceeds every relevant code requirement. At the upcoming public hearing, WBAL will be happy to elaborate on and present additional and other supporting evidence to demonstrate why this application for a special exception and application for a variance (if necessary) should be granted.


# Exhibit A

#### Photo 1 of 4



Original Tower Location

Photo 2 of 4

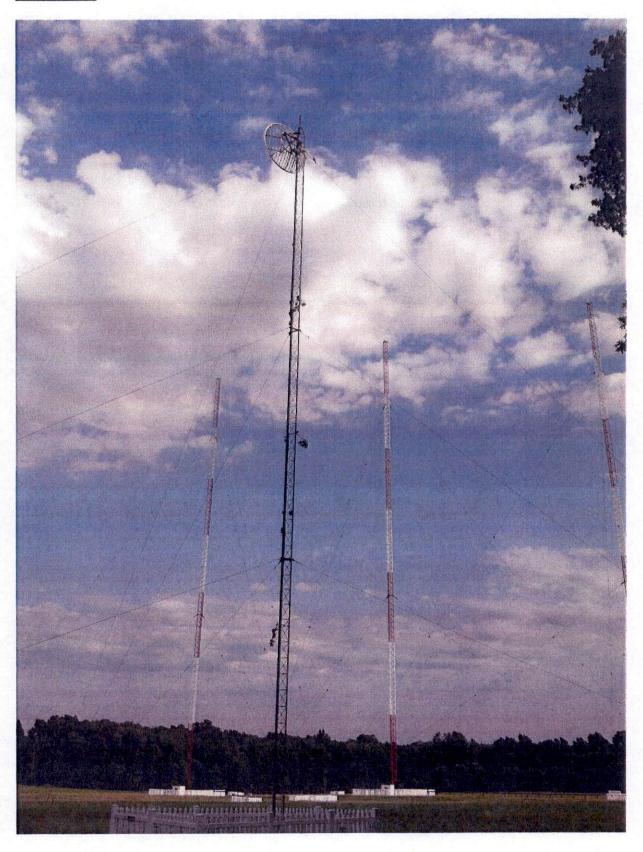

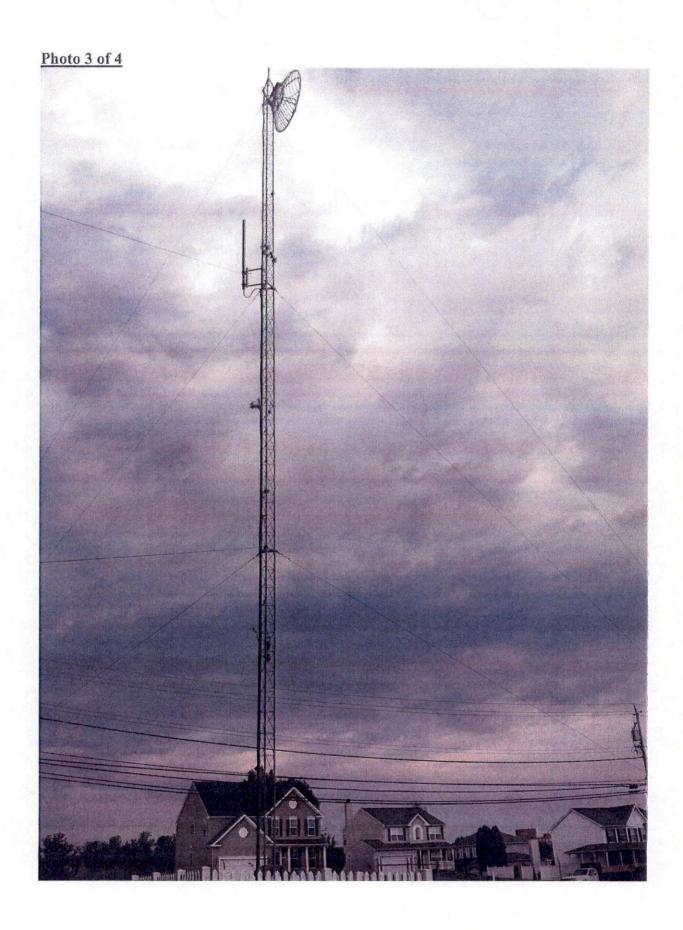


Photo 4 of 4 (damaged in storm April 2015)



# Exhibit B

## **WBAL HEARST**

PLAN TO ACCOMPANY APPLICATION FOR SPECIAL **EXCEPTION AND VARIANCE** (IF NECESSARY)

((((4\_))))
Vertical locknology Services

8629 WINANDS ROAD **RANDALLSTOWN, MD 21133 BALTIMORE COUNTY** 

SPECIAL EXCEPTION



| SUBMITTAL8 |              |        |
|------------|--------------|--------|
| DATE       | DESCRIPTION  | ÆK.    |
|            | ZOMONO REVEN | $\neg$ |
| 06-23-16   | ZOIDIC       |        |
|            |              |        |
|            |              |        |
|            |              |        |
|            |              | $\neg$ |
|            |              |        |
|            |              |        |
|            |              |        |



| PROJECT NO: | 1158.004 |  |
|-------------|----------|--|
| DESIGNER:   | M.A.     |  |
| ENGINEER:   | C.G.     |  |

0 1/2 1 GRAPHIC SCALE IN INCHES

**WBAL HEARST** 

8629 WINANDS ROAD RANDALLSTOWN, MD 21133 BALTIMORE COUNTY

TITLE SHEET

SHEET NUMBER: T-1

#### URLITIES NOTIFICATION MISS UTILITY 1-800-257-7777 3. WORKING DATS PRIOR TO DICKING SAFETY PRECAUTIONS SHALL BE SUPLEMENTED BY COMMUNICATION STALL DESCRIBED BY COMMUNICATION STALL DESCRIBED BY COMMUNICATION STALL DESCRIBED COLOR CODE FOR UTILITY LOCATIONS

CALL UTILITIES NOTIFICATION

ELECTRIC - RED GAS/OIL - YELLOW

TEL/CATY -- ORANGE

WATER -- BLUE

SEMER -- CREEN

SLIVEY -- PLOX

PROPOSED EXCAVATION -- WHITE

#### **GENERAL NOTES**

- THE CONTRICTION SHALL CHE ALL MOTIES AND CRAFF WITH ALL LAWS, DISTANCES, RAILS, REGLATIONS AND LAWFIL ORDERS OF ANY YELES, MUNICHTY, MANGEM, AND UTLATY COMPANY SECTEMATION, AND LOCK AND START ARRESTROMY. CORES BRANCH ON THE PETFORMANCE OF THE WOOK. THE MOON PETFORALD ON THE PROJECT AND THE MATERIALS INSTALLED SHALL BE IN START ACCESSIONAL WITH ALL MPRICHALL CORES, REJALTIONS AND CONORMES.
- THE ARCHESTAGENETS HAS MAKE EXERCISED TO SET FORM WE BE CONSIDERED AND CONFACT DOMAINS THE COMPLETE SCOPE OF MICH. THE COMPLETE BESIDES OF DEADS WE HAVE COMPLETED THAT LOOK OURSIONS OF DEADS WE HAVE DRAWNESS AND OF SECRETICATIONS SHALL HAVE DEADS SHAD CONTRACTOR FROM COMPLETING THE PROJECT HAS IMPROVIDED IN ACCORDANCE WHO THE WESTER OF DEAD DOMAINS.
- A THE CONTRACTION ON BRIDGE SHALL EDUE THE RESPONSIBLITY OF HUBBRING THE SHALL THE PRINCE THE PRINCE THE AND THE PRINCE THE RESPONSIBLE FROM TO BE AND THE PRINCE AND THE PRINCE THE WORK, IN THE EVENTY OF DESCRIPTIONS THE CONTRACTION SHALL PRINCE THE MORE COSTILY OR EXCEPTIVE WORK, DRESS DREZED IN HERMOD REPORTS.
- 4. THE SCOPE OF WORK SHALL INCLIDE FURNISHING ALL MATERIALS, ECLIPMENT, LABOR AND ALL OTHER MATERIALS AND LABOR DESIGN MICESSARY TO COMPLETE THE WORK/PROJECT AS DESCRIPTION.
- 5. THE CONTRACTOR SHALL WIST THE USO SITE PRIOR TO THE SLEWESSON OF SIDS OR PERFORMING WORK TO FAULLIARZE HIMSELF WITH THE POLICEOUS MAD TO VERTY BHAT THE PROJECT CAN BE CONSTRUCTED IN ACCORDANCE WITH THE CONTRACT DOCUMENTS.
- E. THE CONTRACTOR SHALL OBJAIN AUTHORIZATION TO PROCEED WITH CONSTRUCTION PRIOR TO STARTING WORK ON ANY FIEM NOT GLARLY DERINGS BY THE CONSTRUCTION DRAWNS/CONTRACT GLOCALISTS.
- THE CONTRACTOR SHALL PISTALL ALL EQUIPMENT AND MATERIALS ACCORDING TO THE MANUFACTURER'S/VENDOR'S SPECIFICATION UNLESS NOTED OTHERWISE OR MATER LOCAL CODES OR ORDINANCES TAXE PRECEDENCE.
- THE CONTRACTOR SHALL SUPERIOR AND DESCT THE PROJECT DESCRIBE HERDA. THE CONTRACTOR SHALL BE SOLELY REPORTBLE FOR ALL CONTRACTOR MAN, REPORTS, TORNOLLE, SECRETATION PROCEEDES AND FOR COORDINATING ALL PROTOS OF THE WORK HOSE OF CONTRACT.
- 10. THE CONTRACTOR SHALL BE RESPONSIBLE FOR OBTAINING ALL PERMITS AND INSPECTIONS WHICH MAY BE RECORDED FOR THE BY THE ARCHITECT/SMODELE THE STATE COUNTY OR LOCAL CONFERMENT AUTHORITY.
- 12. THE CONTRACTOR SHALL KEEP THE GENERAL MORE APEA CLEAN AND HAZARD FREE DURING CONSTRUCTION AND DEPOSE OF ALL DRIT, DERSES, RESIGN AND RESIGN EDITARIEST HOT SPECIARIES AS REVANDED ON THE PROPERTY, PREMIERS SHALL BE LIET IN CLEAN CONTRINE AND THE TROM PART SHEET, DRIT, OR SANGERS OF MAT MALINE.
- 13. THE CONTRACTOR SKALL COMPLY WITH ALL COMA REGULARISMENTS AS THEY APPLY TO THIS PROJECT.
- 14. THE CONTRACTOR SHALL NOTIFY THE PROJECT MANAGER WHERE A CONFIDED OCCURS ON MAY OF THE CONTRACT DOCUMENTS. THE CONTRACTOR IS NOT TO COOCH MATERIAL OR CONSTRUCT ANY PORTION OF THE WORK THAT IS IN CONFLICT UNITS, THE CONFIDENCE IS RESIZED OF THE PROJECT MANAGER.
- 15. THE CONTRACTOR SHALL VERBY ALL COLENSIONS, ELEVATIONS, PROPERTY LINES, ETC. ON THE PROJECT.
- 16. THE CONTRACTOR SHALL BE RESPONSIBLE TO SEPONTRACT THROP PARTY MORPHON SERVICE TO SINCE TEST TRANSACTION UNES, RESPECT CONSTRUCTION WORK ON TOWNS ADMONEST, COURTY AND MAN ADMITIS, ANTERNA MODIFF (ACL), TEST COURSING, VERSY SUBJECT CONTRACTORS SERVICE, THE TRANSACTION OF THE PARTY MORPHONE TRANSACTION THAT AND THE PARTY MORPHONE TRANSACTION OF THE PARTY MORPHONE THAT AND THE PARTY MORPHONE THAT AND THAT MORPHONE THAT AND THAT MORPHONE THAT AND THAT MORPHONE THAT MORPHO
- 17. ALL MATERIALS SOURCES AS SPECIFIED IN FORMAL APPROVED BY THE ARCHITECT / PROMETE

#### APPLICABLE BUILDING CODE: IBC 2015

#### **CWNER APPROVAL**

OWNER REPRESENTATIVE

VICINITY MAP

SYMBOLS AND ABBREVIATIONS ADJUSTABLE
APPRODUATE
CARRET
CORRETE
CONTRACT
CONTRUCT
DIAMETER
PRANTE
COUNTY
PRANTE
COUNTY
FANCE
FANCE
COUNTY
FANCE
FA SPOT FLEVATOR HAMIEACTIES HAMPACTURER
MAIN CROUND BAR
MINION
METAL
MOT IN CONTRACT
MOT TO SCALE
ON CONTER CENTERLINE PLATE OPPOSITE SOLURE FOOT STANLESS STEEL
STEEL
DYPICAL
DYPICAL
STEEL
TOP OF STEEL
STEEL
STEEL
STANLESS STEEL
STANLESS
STANLESS
STEEL
STANLESS
STAN ECUPACION ECUPACION ECUPACION EXTEROR FINISHED FLOOR POS ANTENNA CACE
GALVANIZED
GROUND BUR
GENERAL CONTRACTOR UNLESS OTHERWISE MOTED Wilded Wife Fabric

LONG LONG LEG HORIZONTÁL

#### PROJECT DESCRIPTION

WEAL HEAST PROPOSES THE INSTALLATION OF DIES NEW MICRORANE DISH (ROCKETTESH MODEL, FRO-1624) AND THE RELOCATION OF ONE EXISTING MICRORANE DISH (MICRORAL STITEMES MODEL, FR-1872CM) TO A NEW ON TOTO DESCRIPTION OF MICRORALE.

T-1 TITLE SHEET SITE PLAN

Z-1B ADJOINERS LIST

Z-1C ADJOINERS LIST CONTINUED Z-2 MONOPOLE ELEVATION AND DETAILS

CRO: DI

PARCEL: \$7 DEED BOOK/PAGE: 1049/253 OURSELT SOUNCE DR \$5/00 5.5 DISTRICT: 02 TAX ACCT, & 0223001720 JURISINGTON: BALTIMORE COUNTY

ARCHITECT A YOMETR


8529 TEMANOS ROAD PANDALISTONIA NO 20133 LATITUDE: 50° 22' 39 136' N LONGTUDE

Z-1A ENLARGED SITE PLAN. SETBACKS AND ZONING NOTES

TOM BLANK
VERTICAL TECHNOLOGY SERVERS, LLC
9446 EMPLEY DR., STE. 8
HATSTERM UP: 21740

SHEET INDEX


JOHN CABOT GOUDY, P.E. ENTREX COMMUNICATION SERVICES, INC. (202) 406—0860

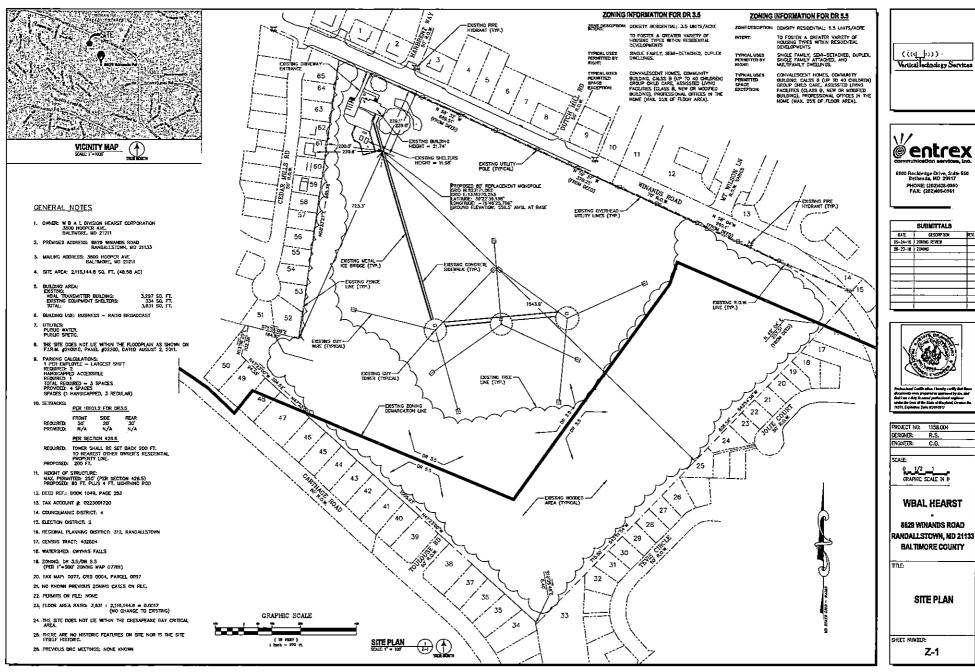



|          | SUBMITTALS   |        |
|----------|--------------|--------|
| DATE     | DESCRIPTION  | REV.   |
|          | ZOVING REVER |        |
| 06-23-18 | ZOKONG       |        |
|          |              |        |
|          |              |        |
|          |              | Ī      |
|          |              |        |
|          |              |        |
|          | f            | $\neg$ |
|          |              |        |
|          |              |        |

| PROJECT NO: | 1158.004 |  |
|-------------|----------|--|
| DESIGNER:   | R.S.     |  |
| ENGINEER:   | C.G.     |  |

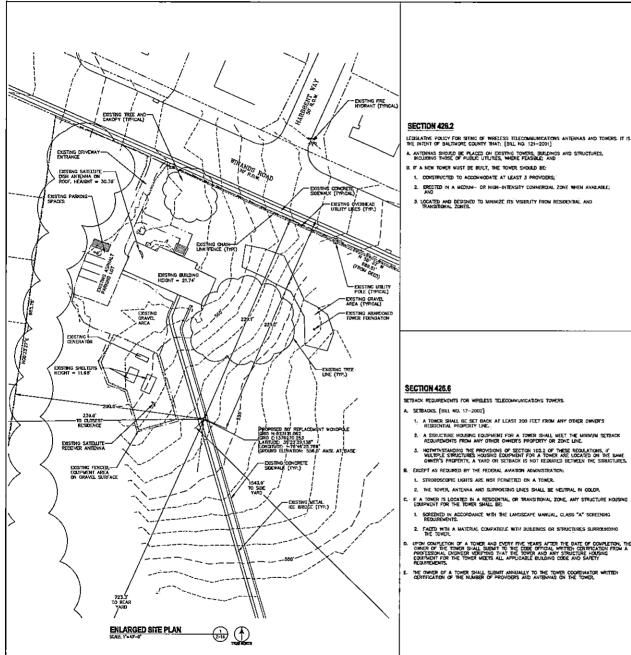

#### **SECTION 426.5**

LOCATION AND HEIGHT RESTRICTIONS FOR WIRELESS TELECOMMUNICATIONS TOWERS AND ANTENNAS. IN THIS SECTION, THE FOLLOWING WORDS HAVE THE MEANINGS INDICATED:

- B. "SE" MEANS BY SPECIAL EXCEPTION.
- THE COLUMN FOR ANTENNAS REFERS TO ANTENNAS LOCATED ON A TOWER, BUILDING OR STRUCTURE LEGALLY EXISTING PRICE TO THE INSTALLATION OF THE ANTENNA EVEN IF THE TOWER BUILDING OR STRUCTURE WAS APPROVED BY SPECIAL EXCEPTION.
- THE HEIGHT OF A TOMER IS MEASURED FROM THE BASE OF THE TOWER TO THE TIP OF THE HIGHEST ANTENNA ON THE TOWER, WHICHEVER DISTANCE IS GREATER.

|  |                  | ANTENNAS  | TOW  | ERS  |
|--|------------------|---|--|--|
|  | HOW<br>PERMITTED | MAXIMUM<br>ANTENNA<br>HEIGHT AND<br>ANTENNA<br>DIAMETER | <200 FT.<br>HtQH   | >-200 F7.1   |
| RESIDENTIAL ZONES<br>R.G., R.C.G., G.R.<br>DISTRICT, D.R., R-D-A                           | Ř                | 15 FEET HIGH,<br>DIAMETER 3 FEET                        | R F N AN MITHIN THE F WAY OF PUB OVERHEAD & TRANSMISS CARRING & 69,000 VOLT THAT THE HE TOWER DOES F | HIGHTS-OF-<br>UIG UTILITY<br>LECTRICAL<br>ON LINES<br>ORE THAN<br>I. PROVIDED<br>GHT OF THE<br>HOT EXCELED |
| TRANSITIONAL ZONES<br>S-E. R-O, OR-1,<br>B.M.M., B.M.Y.C,<br>B.M.B., C.B.                  | Ř                | 15 FEET HIGH,<br>DIAMETER 3 FEET                        | SE   | æ  |
| MEDIUM INTENSITY<br>COMMERCIAL<br>OR-2, B.L.R., B.L.,<br>B.M., B.R., M.R.,<br>M.L., M.L.R. | R                | NOT RECULATED   | R  | SE.  |
| HIGH INTENSITY<br>COMMERCIAL<br>0-3, D.T., M.H.  | Я                | NOT REGULATED   | Ř  | SE.  |

Vertical schnology Services



6500 Rockledge Drive, Suite 650 Bethesda, MD 20817 PHONE: (202)408-0960 FAX: (202)408-0961

|          | SUBMITTALS    |        |
|----------|---------------|--------|
| DATE     | DESCRIPTION   | REX.   |
| 05-24-18 | ZONING REVIEW |        |
| 06-23-16 | ZONING        |        |
|          |               |        |
|          |               |        |
|          |               |        |
|          |               |        |
|          |               | 1      |
|          |               | T      |
|          |               | T      |
|          |               | $\top$ |



| PROJECT NO: | 115B.004 |
|-------------|----------|
| DESTONER:   | TMF      |
| ENGINEER:   | H.M.     |
|             |          |

0 1/2 1 CRAPHIC SCALE IN II.

WBAL HEARST

8829 WINANDS ROAD RANDALLSTOWN, MD 21133 **BALTIMORE COUNTY** 

**ENLARGED** SITE PLAN, SETBACKS AND ZONING NOTES

SHEET NUMBER

Z-1A

#### **SECTION 426.6**

SETBACK REQUIREMENTS FOR WIRELESS TELECOMMUNICATIONS TOWERS.

- A. SETBACKS. [BILL NO. 17-2002]
- A TOWER SHALL BE SET BACK AT LEAST 200 FEET FROM ANY OTHER OWNER'S RESIDENTIAL PROPERTY LINE.
- A STRUCTURE HOUSING EQUIPMENT FOR A TOWER SHALL MEET THE MINIMUM SETBACK REQUIREMENTS FROM ANY OTHER DWNER'S PROPERTY OR ZONE LINE.
- NOTWITHSTANDING THE PROVISIONS OF SECTION 102.2 OF THESE REGULATIONS, IF MULTIPLE STRUCTURES HOUSING EQUIPMENT FOR A TOMER ARE LOCATED ON THE SAME OWNER'S PROPERTY, A YARD OR SETBACK IS NOT REQUIRED BETWEEN THE STRUCTURES.
- EXCEPT AS REDURED BY THE FEDERAL AMARION ADMINISTRATION:
- 1. STROBOSCOPIC LIGHTS ARE NOT PERMITTED ON A TOWER.
- 2. THE TOWER, ANTENNA AND SUPPORTING UNES SHALL BE NEUTRAL IN COLOR.
- IF A TOMER IS LOCATED IN A RESIDENTIAL OR TRANSITIONAL ZONE, ANY STRUCTURE HOUSING EQUIPMENT FOR THE TOWER SHALL BE:
- SCREENED IN ACCORDANCE WITH THE LANDSCAPE MANUAL, CLASS "A" SCREENING REQUIREMENTS.
- 2. FACED WITH A MATERIAL COMPATIBLE WITH BUILDINGS OR STRUCTURES SURROUNDING THE TOWER.
- UPDN COMPLETION OF A TOWER AND EVERY FIVE YEARS AFTER THE DATE OF COMPLETION, THE OWNER OF THE TOWER SHALL SUBBLIT TO THE CODE OFFICIAL WHITEH CERTIFICATION FROM A PROFESSIONAL BOCKER CREPTION FIAT THE TOWER AND ANY STRUCTURE HOUSING COURSUIT FOR THE TOWER WEETS ALL APPLICABLE GUILDING CODE AND SAFETY REQUIREDATION.
- THE OWNER OF A TOWER SHALL SUBMIT ANNUALLY TO THE TOWER COORDINATOR WRITTEN CERTIFICATION OF THE NUMBER OF PROVIDERS AND ANTENNAS ON THE TOWER.

#### SECTION 426.9

ADDITIONAL CONDITIONS FOR TOWERS PERMITTED BY EXCEPTION, TOWERS PERMITTED BY SPECIAL EXCEPTION SHALL MEET THE REQUIREMENTS OF THIS SECTION.

- . A PETITIONER SHALL HAVE THE BURDEN OF DEMONSTRATING THAT:
- THE PETITIONER HAS MADE A DILIGENT ATTEMPT TO LOCATE THE ANTENNA ON AN EXISTING TOWER OR NONRESIDENTIAL BUILDING OR STRUCTURE;
- 2. DUE TO THE LOCATION, ELEVATION, ENGINEERING, TECHNICAL FEASIBILITY OR INABILITY TO OBTAIN A LEASE OR OWNERSHIP OF A LOCATION ELSEWHERE, THE CONSTRUCTION OF A TOWER AT THE PROPOSED LOCATION IS WARRANTED;
- TO THE EXTENT TECHNICALLY FEASIBLE, THE TOWER HAS BEEN DESIGNED TO ACCOMMODATE ANTENNAS OF AT LEAST TWO OTHER PROVIDERS; AND
- THE HEICHT OF THE TOWER IS NO MIGHER THAN WHAT IS REQUIRED TO ENABLE PRESENT AND FUTURE CO-LOCATION OF OTHER PROVIDERS.
- THE ZONING COMMISSIONER SHALL REVIEW THE PETITIONER'S SUBMITTAL WITH REGARD TO THE LEGISLATIVE POLICY UNDER SECTION 426.2.
- IN A RESIDENTIAL OR TRANSITIONAL ZONE, A TOWER SHALL MEET THE FOLLOWING ADDITIONAL REQUIREMENTS:
- 1. A PETITIONER SHALL HAVE THE BURDEN OF DEMONSTRATING THAT:
- A. THERE IS NO AVAILABLE, SUITABLE SITE FOR THE TOWER IN A MEDIUM OR HIGH INTENSITY COMMERCIAL ZONE, IDENTIFYING WITH PARTICULARITY ANY SITES CONSIDERED; OR
- DUE TO TOPOGRAPHICAL OR OTHER UNIQUE FEATURES, THE PROPOSED SITE IS MORE CONSISTENT WITH THE LEGISLATIVE POLICY UNDER SECTION 426.2 THAN A SITE IN AN AVAILABLE DEDUM OR HIGH INTERSTY COMMERCAL ZONE.
- A TOWER IN AN R.C. ZONE SHALL BE LOCATED ON A LOT OF AT LEAST FIVE ACRES. IN ALL OTHER RESIDENTIAL OR TRANSITIONAL ZONES, A TOWER SHALL BE LOCATED ON A LOT OF AT LEAST THREE ACRES.
- IN CANAMING A SECOLA DICENTION THE ZOUND COMMISSIONER, OR BOARD OF APPEALS INFO AMPPLA, SHALL MEMOSE CONTINUES OR RESTRICTION AS PROVIDED IN SECTION 602.2 IN ADDITION, THE COMMISSIONER SHALL REQUIRE THAT THE TOWER BE CONCRETED AS EXPRICIOUS OF AMPHIBAL FORMAND, SUCH AS A FACOULT, STEEDED OR COMMISSIONER FINDS THAT THE REQUIRED OF THE ASSOCIATE THOSE THAT THE REQUIRED OF THE SHALL SHALL BE ASSOCIATED OR ADVISABLE FOR THE PROTECTION OF PROPERTIES STREAMINGS OF THE TOWER.

19
ACCUBIT C2-1800014210
M, LAKES L. AND BROWN, WARDA M.
ALENDA CADDRESS: 6 ADE COURT
ENADALLESTORN, UD 21133
FRIGATES ADDRESS: 5 AUE
BELD BOOK 11185 PAGE 177
LECT BOOK 1185 ACCOUNT 02-18000014209

RODRIGUEZ HOLINIOS LLC

AULHA ADDRESS. 2222 EASTRATIOE ROAD

LUTHERWILL, NO 21034

PROJUES ADDRESS. II AULE COURT

PROJUES ADDRESS. II AULE COURT ACCOUNT 02-BROKES

MACHINE ADDRESS: AGAS WALLEY PROCE GOAD

PRESSORING AT 21 CAS

ACCOUNT 02-BROKES AGAS WALCA CASO

ACCO ACCOUNT OF -BROWNINGS

ACCOUNT OF -BROWNINGS

HARDEN, RICHARD L. AND HARDEN, LAWY W.
HARDEN, RICHARDEN, LAW JULE

RANGE ALLERS LAWY

BASIN ALLERS LAWY

BASIN ALLERS LAWY

JOHN C. RICHARD LAWS

ARCH. ALTS ST

ARCH. AL ACCOUNT TO JOURNAL LANGUAGE IL.

ACCOUNT TO JOURNAL LANGUAGE IL.

AND COLLEGE AND ACCOUNT AND ACCOUNT AND ACCOUNT AND ACCOUNT AND ACCOUNT ACCO 8629 WINANDS ROAD
RANDALLSTOWN, MD 21133
BALTIMORE COUNTY SHEET NUMBER: Z-1B PROJECT NO: 1158,004
DESIGNER: R.S.
ENGNEER: C.G. 6500 Rockledge Drive, Suite 660 Betherda, MD 20917 PHONE: (202)408-0960 FAX: (202)408-0961 @entrex Vertical echnology Services CRAPHIC SCALE IN DICHES WBAL HEARST ADJOINERS LIST

ASSOCIATED COMPART OF A COMPA ACCOUNT 02-7100001242

MARINE ADDRESS: 4017 COUNTY AND BLUS ROAD

MA AGOUNT EX-CITISSA-00

AGOUNT EX-CITISSA-00 55

AUGUST C2-PRODUCEV

SANTEL RESALLO C. AND SANTEL ERREC C.

ALLAND CORRECTS. AND SANTEL C.

ALLAND CORRECTS.

AND C. ALLAND C.

ALLAND C.

ALLAND C.

ALLAND C. 62
ADDRESS AFTE MANY
MANY ADDRESS 4927 CODE MAIS AND
MANY ADDRESS 4927 CODE MAIS AND
MANY ADDRESS 4927 CODE MAIS AND
MANY ADDRESS AFTE MAIS
MAIS
MANY ADDRESS AFTE MAIS
MANY ADDRESS AFTE MAIS
MANY ADDRESS AF ACCOUNT OF ACTORESINGS

TITES, MANY AND HORSEY-TITES, UNCTITE
MUNIOR JOURNESS, 3941 CAPRIMAR ROAD
MANDLESS, 1951 CAPRIMAR ROAD
MANDLESS, 1951 CAPRIMAR ROAD
MANDLESS, 1951 CAPRIMAR ROAD
MANDLESS, 1951 CAPRIMAR ROAD
JOURNESS, 1951 CAPRIMAR ROAD
MANDLESS, 1951 CAPRIMAR ROAD
MANDL ACCOUNT 102-210001239

ACCOUNT 102-210001239 ACCUART OF APPROPRIES


ACCUART OF APPROPRIES


ACCUART OF ACCUART G4
ACCOUNT OF 2-100001238
TOTAGES, GAMELIE AND TEAMORTS, LAWARD
WALDER ADDRESS. ACCO. GETAM MILES ROAD
BEAUGUILEDING, ACC. STAT
BEAUGUILEDING, ACC ADDRESS OF 13 JAN 12 JAN 12 JAN 13 JA 59
AUDIANT CE-PRODUCTAS

NAME OFFICE AND CESTAL

NAME OF THE OFFICE AND CESTAL

NAME OF TH 53
ACCOUNT 02-200000249
ACCOUNT 02-200000249
AMADYO ADDRESS: 4000 CEDIAR MULIS ROAD
AMADYON ADDRESS: 4000 CEDIAR MULIS ROAD
AMADYON ADDRESS: 4000 FAMA
AMADYON ADDRESS
AMADYON PROJECT NO: 1158.004
DESIGNER: R.S.
ENGNEER: C.G. SHEET NUMBER: Z-1C 6500 Rockledge Drive, Butta 650 Bathesda, MD 20337 PHONE; (202)409-0960 PAIC (202)409-0961 RANDALLSTOWN, MD 21133 BALTIMORE COUNTY Vertical actinatory Services CHAPTER SCULE IN PROCES 8629 WINANDS ROAD **WBAL HEARST** ADJOINERS LIST CONTINUED

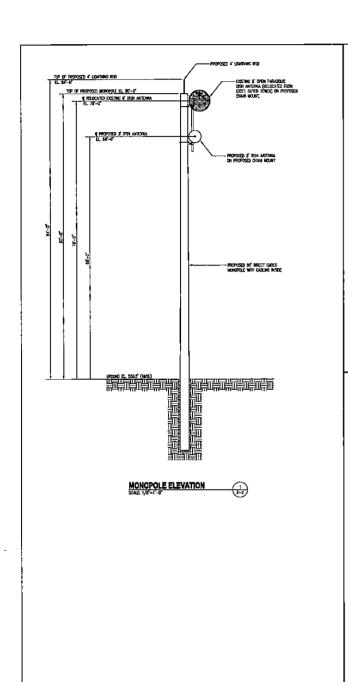

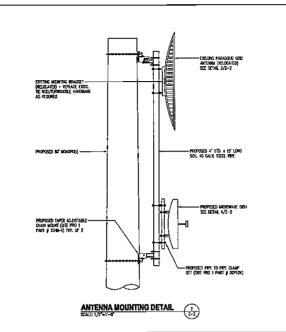

#### STRUCTURAL NOTES

1, DESIGN REQUIREMENTS ARE PER THE INTERNATIONAL BUILDING CODE 2015, THE ASSISHED REATING CAPACITY SDL IS 2000 PSF.

 BETSHARDON SHOWN ON THESE DRAWNES HAS OBTAINED BY FELD MEASUREMENT. THE CONTRACTOR SHALL HEREY MLL DISTING CONCITIONS AND NOTEY THE ANOMETIC/EXCINERS OF ANY DISDEPANCES PROR TO CORORNO MATURALS OR PROCEDOR WITH CONSTRUCTION.

3. THE CENERAL CONTRACTOR AND HIS SUBCOMBATIANTS SHALL BE RESPONSIBLE FOR CRITAINING ALL PERMITS AND INSPECTIONS WHICH HAY BE RECURSO FOR THE WORK.

4. STRUCTURAL STELL SHALL CONFORM TO THE LATEST EXTENT OF THE ASSESSMENT FOR STRUCTURAL STELL BULDING — ALLOWAGE STRESS DESIGN AND PLASTIC DESIGN RELIGIORS THE COMMENTARY AND THE ASSESSMENT STRUCKED PROPERTY.

S. STRUCTURAL STELL PLATES, CHAMBES AND ANGES SHALL COMPRON TO ASTREAM AS STRUCTURAL STELL F SHAPES
SHALL COMPRON TO ASTREAM ASSESSMENT STELL FIRST SHALL COMPRON TO ASTREAM ASSESSMENT ASSESSMENT ASSESSMENT SHALL COMPRON TO ASSESSMENT ASSESSMENT SHALL COMPRON AND FARSECARD
ASSESSMENT SHALL BE NOT THE CHAMBERS FARSECARD, COLD CHAMBER ALL PELD PROMISED MICES, PAUL OUT
SERVICES OF SHAPES SHAPE COLOR ASSESSMENT AS DEPARTMENT AND PROMISED MICES, PAUL OUT
SERVICES OF SHAPES SHAPES COMPANY.

6, NELDONG SUBLE BE IN ACCORDANCE WITH THE AMERICAN WELDING SCORETY (AMS) D.L.E.-(LATEST). STRUCTURAL WELDING CODE—STREET WELD ELECTRODES SAMEL SE EXPONE

IS ALL CONDIA CASE CONCEINES MO TRANSMITTE ELIPPIENT SHALL RESIDENCES STEEL.

NOT ROLLED IN NESS CONSTRUCTION DOCUMENTS. THE CONTRACTOR SHALL RESIDEN ALL CONNECTION HARDWARE SHALL RESIDENCE ALL CONNECTION HARDWARE SHALL RESIDENCE AND SHALL RESIDE

9. NORTH ARROW SHOWN ON PLANS REFERS TO TRUE MORTH, CONTRACTOR SHALL VERBY MORTH AND INFORM ARCHITECT/DARGERS OF JAY'S DECEMBANCY BEFORE STARTING CONSTRUCTION.

10, ALL CAST IN PLACE CONSISTE, SHALL BE INSEED AND PLACED IN ACCORDANCE WITH THE PROJUPCIANTS OF AN 3-18 AND AND 30M, AND OR SHALL HAMA, A 20 DAY INFORM CONFEST STRUCKTH OF GOOD AND (INCOME SHALL BE PAULD ACCORDING TOOLS THE SHALL BE AND ADDRESSED SOL, MANDESSED SHALL BE AND ADDRESSED SHALL SEED OF THE REPORT SHALL BE ROOM PLACED.

SHALL BE 3 MONES UNLESS CHEMICE WORTH, CONFICET SHALL BE OF AN DITAMBLE CONCRETE SHALL BE ROOM PLASTED.

II. ALL REMOVEMENTS, SIMEL, SOMETIMENT TO ASSIN 615 GRADE, 60, DEPORADD BRILET STEEL BARS, WELDER WAS FRANCE, SHALL COMPONENT TO ASSIN ARES.

12 SPECIET/AVO AREA SHULL BE CLEARD AND GUESSED. BRAVE UNCUTABLE LOOSE OR SOFT SOL, ORGANIC TAILDRU, OR BERBE, TO FRAS SERSANDE, FILL WARRE OUT AND COMPACT OF TO 10° BELOW PAYER GRACE, PLACE A MAINT SCORE SOL, STRENGATION FLASRIC ON SUBCORDE, FILL WITH 18° OF ANSAYO 57 STONE TO UNCORSOIC OF CONTEXTE FOLD.

IL WEER FILLS ROUBED, FILM MANDS WHOM ON MIT DOZED IF BETTER CHAPACHOM SPREAD LARRY METOMAT AND CRUEK BAKE OF LOCK LIVER TO DOZED MATERIAL RETURNER, THE MATERIAL SHALL CRUEKT AND EXPLANT AND CRUEKT OF LOCK TO STORM OF THE MATERIAL SHALL DOZENT AND EXPLANT AS THE MATERIAL PROCESSES OF LOCK OF COMPANIES PROCESSES OF THE MATERIAL WIND MEDICINE CRUEKT AS CRUEKTED TO STANK THE SPECTATE CROSS OF COMPANIES CHAPACI

14. RESTORE ALL DISTURBED AREAS TO THE GROUNL CONDITION.





PHONE: (202)408-0960 FAX: (202)408-0961

| SUBMITTALS |               |               |
|------------|---------------|---------------|
| DATE       | DESCRIPTION   | Æ¥.           |
|            | ZONING REVIEW |               |
| 05-23-16   | ZONING        |               |
| _          |               | $\perp$       |
|            |               |               |
|            |               |               |
|            |               | _ _           |
|            |               |               |
|            |               | 丁             |
|            |               | $\neg$        |
|            |               | $\overline{}$ |



Professional Codification, I havely contry that these decrements are proposed or approved by on, and that I am a thirty Science professional engineer quality for these of the Elsie of Maryland, License No.

| PROJECT NO: | 1158.004 |
|-------------|----------|
| DESIGNER:   | M.A.     |
| ENGINEER:   | C.G.     |
|             |          |
| SCALE:      |          |

0 1/2 1 Graphic scale in inches

**WBAL HEARST** 

8829 WINANDS ROAD RANDALLSTOWN, MD 21133 BALTIMORE COUNTY

TITLE

MONOPOLE ELEVATION AND DETAILS

SHEET NUMBER:


Z-2



MARK ANTENNA SISTEMS PARABOLIC GEO ANTENNA MODEL NO. P.-BATZKIN (BALKETER: 72"

ANTENNA DETAIL

TAIL 3

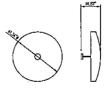

ooketusia sahii end bence oseh antonia dolu. No. 190–5034 andeter 41.34\* edoki: 29.76 (BS. (No.). Boroget) edoki: 29.76 (BS. (No.). Boroget)

ANTENNA DETAIL

1-2)

# Exhibit C

#### **Phillip Stetler**

From:

Richard Bohn <rbohn@baltimorecountymd.gov>

Sent:

Wednesday, May 04, 2016 2:55 PM

To:

Phillip Stetler

Cc:

Donna Fair

Subject:

RE: 8629 Winands Rd, Randallstown; Hearst Corporation/WBAL

Mr. Stetler,

The proposed action, to replace a damaged structure with a like structure, with no additional loads is exempt from the Tower Review Committee process. This action is viewed as a repair of an existing structure and not a new structure.

Best Regards,

Richard A. Bohn
Office of Information Technology
Chief, Electronic Services
Baltimore County Government
410-887-1878
rbohn@baltimorecountymd.gov



From: Phillip Stetler [mailto:PStetler@sitelinkwireless.com]

Sent: Wednesday, May 04, 2016 2:24 PM

To: Richard Bohn <rbohn@baltimorecountymd.gov>

Subject: 8629 Winands Rd, Randallstown; Hearst Corporation/WBAL

Importance: High

Mr. Bohn,

We are working with WBAL to replace a damaged tower that was their microwave link to their southern properties (Property location is 8629 Winands Rd). A tree fell on the tower's guy wire in early 2015 and knocked it down. We are looking to replace the 80' damaged guyed tower with an 80' monopole utilizing the old antenna dishes (3' dia and 6' dia) and move the tower further away from the property line.

I was informed by Corey Bowman, formerly of Support Engineering, that he met with you and got an exemption from the tower committee requirement for public safety reasons as long as the tower is not designed to carry addition

loads. (DR3.5/5.5 zoning on parcel). Sample of Engineering is no long in business; we are now moving this project forward for Hearst/WBAL.

Would you please verify that this is the case by way of response to this email? I greatly appreciate your assistance with this matter. We are currently moving ahead with a Special Exception application at this time.

Thanks again for the help,


#### **Phil Stetler**

Zoning Manager | Site Link Wireless, LLC 443.977.7561 | <u>pstetler@sitelinkwireless.com</u> 3620 Commerce Drive | Suite 707 | Baltimore, MD 21227



CONNECT WITH BALTIMORE COUNTY



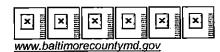

# Exhibit D

## **WBAL** Hearst Tower

Wireless Communications Facility 8629 Winands Road, Randallstown, MD 21133



Prepared For:

## HEARST

Hearst WBAL-TV 11 3800 Hooper Ave Baltimore, MD 21211 Prepared By:



Site Link Wireless 3620 Commerce Drive, Suite 707, Baltimore, MD 21227

## **Area Overview**


Showing the Locations Where Photos Were Taken



SITE NAME: WBAL Hearst WIRELESS COMMUNICATION FACILITY 8629 Winands Road, Randallstown, MD 21133


Area Overview
SHOWING THE PROPOSED SITE



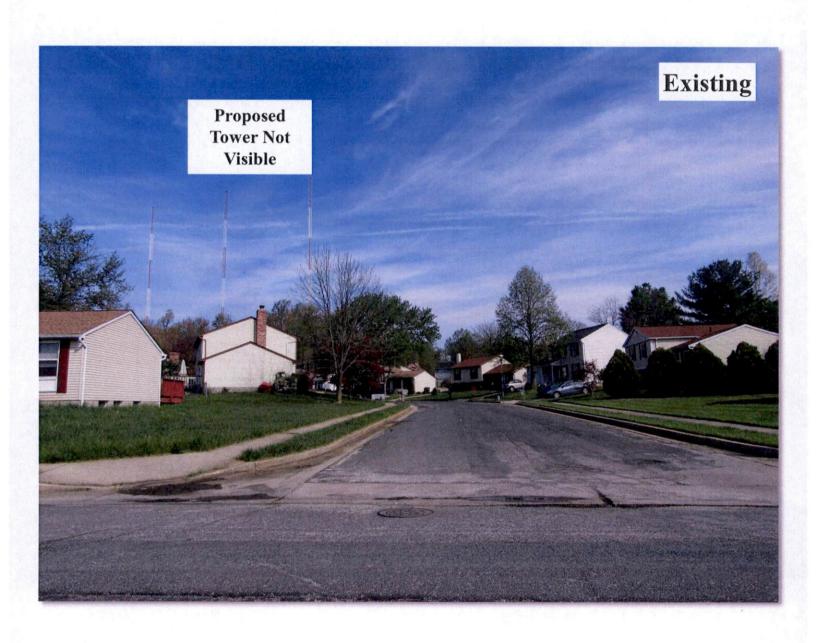


Location 1:
Tevis Circle &
Lucerne Road
SHOWING THE PROPOSED SITE



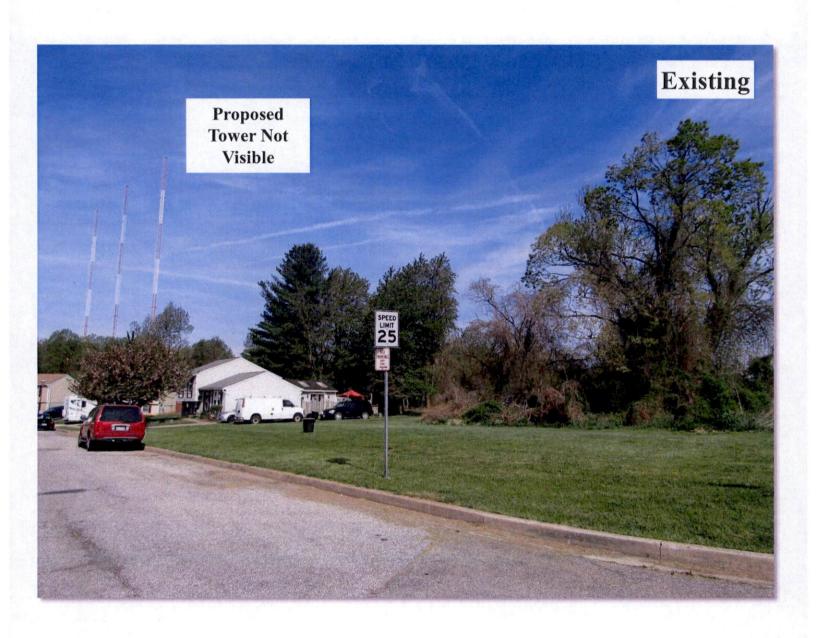

Location 2:
Winands Rd & Jolie
Ct
SHOWING THE PROPOSED SITE




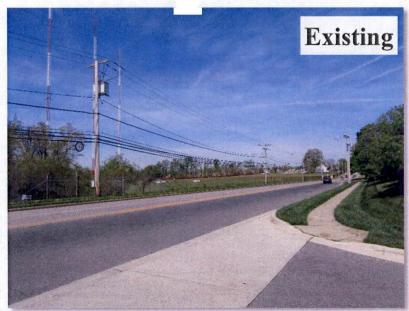




Location 3:
Winands Rd &
Winterhazel Rd
SHOWING THE PROPOSED SITE



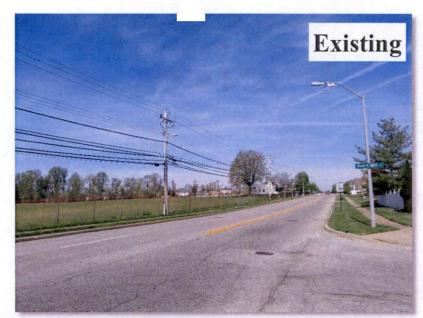

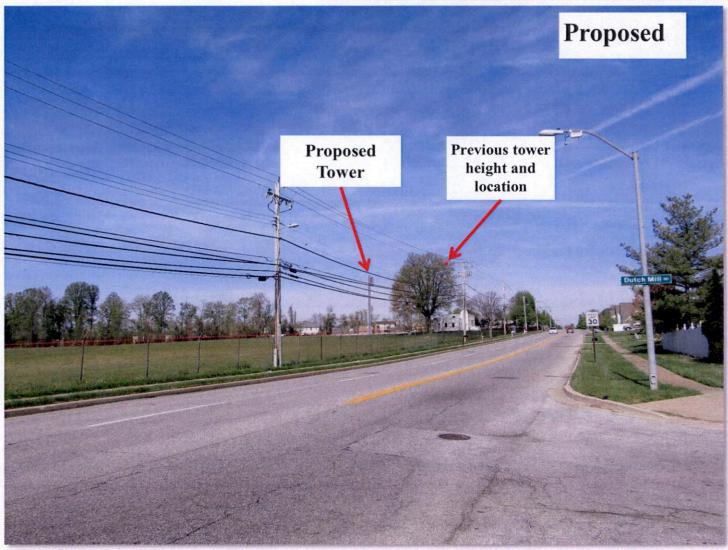

Location 4:
Winands Rd & Dutch
Mill Rd
SHOWING THE PROPOSED SITE






Location 5:
Dutch Mill Rd &
Windmill Rd
SHOWING THE PROPOSED SITE





Location 6:
Windmill Rd &
Windmill Circle
SHOWING THE PROPOSED SITE




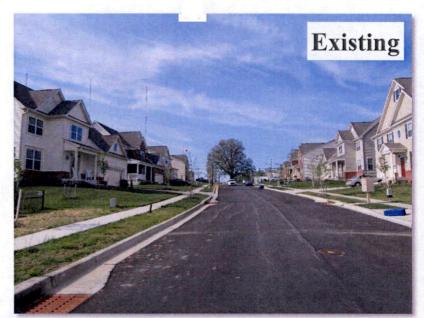




Location 7:
Harbrent Way
(Windmill Circle) &
Windmill Rd
SHOWING THE PROPOSED SITE



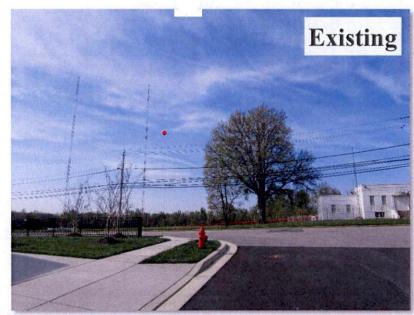

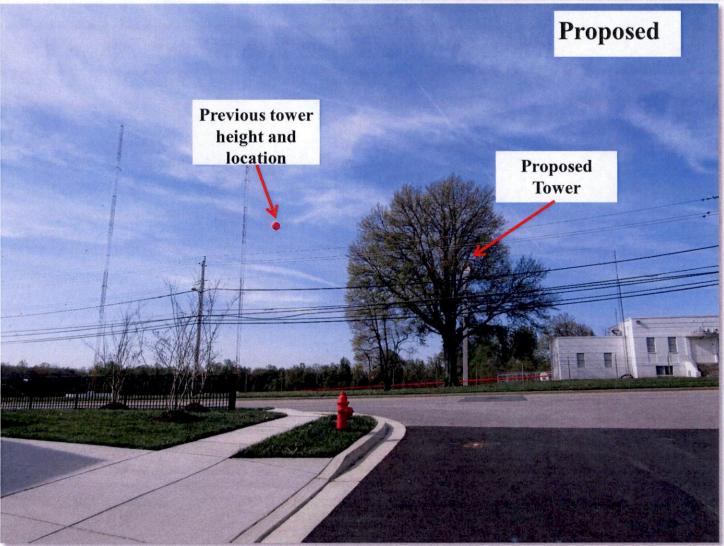

Location 8:
Harbrent Way &
Winands Rd
SHOWING THE PROPOSED SITE






Location 9:
Bald Eagle Ct &
Windmill Rd
SHOWING THE PROPOSED SITE





Location 10: 4100 Bald Eagle Ct SHOWING THE PROPOSED SITE




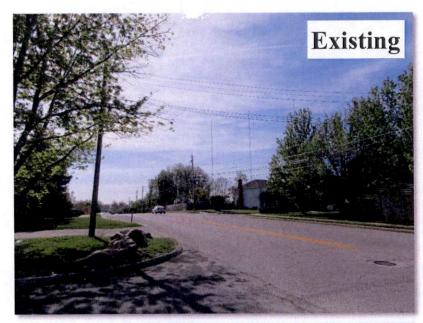



Location 11:
Adrianne Way &
Winands Rd
SHOWING THE PROPOSED SITE



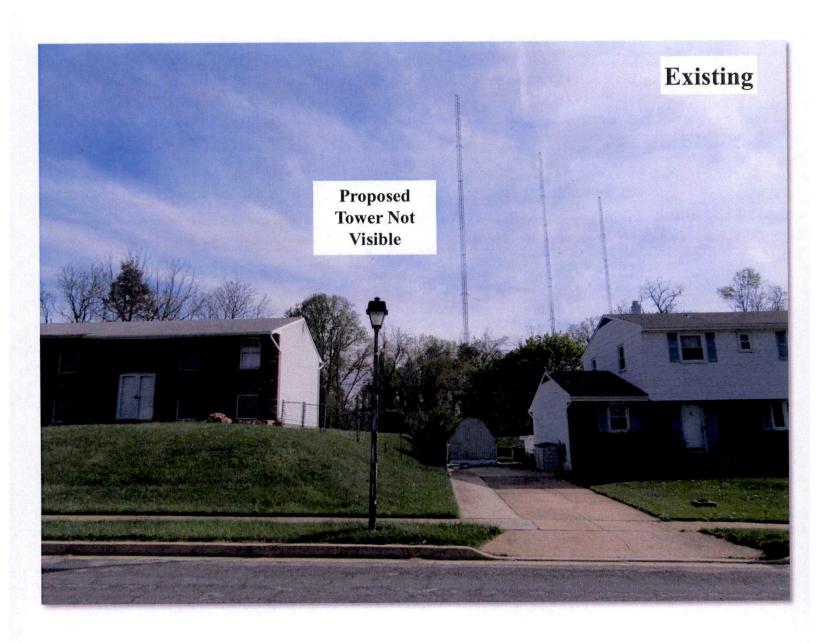

Location 12:
Carthage Rd near
Zurich Road
SHOWING THE PROPOSED SITE



## BEFORE THE OFFICE OF ADMINISTRATIVE LAW FOR BALTIMORE COUNTY, MARYLAND

In the Matter of the Petition of WBAL Division
Hearst Corporation
for Special Exception Approval to Install a
Replacement Monopole
8629 Winands Road
Randallstown, Maryland 21133

Case No.

\*.

## Statement of Justification and Compliance for Proposed 80' Monopole on WBAL Campus at 8629 Winands Rd, Randallstown, Maryland 21133

WBAL Hearst, the property owner and Petitioner (WBAL), needs to replace a 60+ year old, 80' tall guy tower that was completely damaged by a storm in April 2015. WBAL seeks to replace the damaged guy tower by installing a new 80' tall monopole (Replacement Monopole) on a DR 3.5 zoned portion of its 48.5+/- acre campus at 8629 Winands Rd, Randallstown, Maryland 21133 (the Property). Because the Replacement Monopole will be in a different location than the damaged guy tower, WBAL seeks Special Exception approval for the Replacement Monopole. In addition, and if necessary, WBAL seeks a variance from section 426.5.D (3' maximum diameter antenna) because it will reinstall the same 74.5" diameter microwave relay antennas on the Replacement Monopole.

As outlined below, and as will be demonstrated at an upcoming hearing, the Replacement Monopole complies with the Baltimore County Zoning Regulations (BCZR), and specifically sections 426 and 502.1.

#### I. Exhibits Attached

Exhibit A: 4 Photos / Pages Showing Original 80' Guy Tower

Exhibit B: Zoning Drawings including Site Plan

Exhibit C; 5/4/16 Email from Rick Bohn re: TRC Exemption Exhibit D: Balloon Test Photos and Visual Impact Survey

#### II. Summary

#### A. Background: The Need for the Replacement Monopole

In April 2015, during a strong storm, a tree fell onto a guy wire and destroyed a 60+ year old, 80' tall tower that was the primary microwave link between WBAL-AM Studios (in

<sup>&</sup>lt;sup>1</sup> The Property is split zoned DR 3.5 and DR 5.5, but the damaged guy tower and Replacement Monopole are from/in the DR 3.5 portion of the Property.

<sup>&</sup>lt;sup>2</sup> The original, now-damaged, 80' guy tower and 74.5" (6' 2.5") diameter microwave dish antennas are / were non-conforming uses that had been in use more than 60 years. As such, the guy tower and antenna could be replaced at the same location without special exception approval. WBAL, however, has elected to pursue approval of a special exception and variance so that it can install the Replacement Monopole in a new location that will comply with all current zoning regulations and reduce and minimize the visual impact to surrounding properties (as compared to the location of the original guy tower and antenna).

Baltimore City) and the WBAL-AM transmitter site (at the Property). Since the guy tower was destroyed, WBAL has been using its backup links that rely on Verizon, but WBAL must reestablish a primary link with a Replacement Monopole and microwave dish antenna. WBAL-AM is the Primary Entry Point for the Baltimore region for EAS (Emergency Alert System) information from FEMA, the State of Maryland Emergency Management System, and the National Weather Service. WBAL needs the Replacement Monopole to have a primary and secondary/backup system, which will help ensure it will stay on-air and uninterrupted during critical periods when important information must be disseminated to the public. In short, this is not a typical application for a "wireless telecommunications tower and antenna." See photos of the original 80' guy tower (standing and damaged) attached as Exhibit A.

The original guy tower and microwave antenna were non-conforming uses, and the original guy tower was located in the "front yard" along Winands Rd, approximately 100 feet to the east of the transmitter building, and with an (arguably unsightly) cable bridge running from the building to the tower base. The Replacement Monopole is proposed at the rear of the building, farther away from Winands Rd, and it will use an existing cable bridge, thus eliminating the cable bridge at the front of the building. See Zoning Drawings, Sheet Z-1, attached as Exhibit B.

#### B. WBAL's Request for Zoning Relief

Because the Replacement Monopole is proposed in a different location from the damaged guy tower, it is subject to the Special Exception requirements in sections 426 and 502.1 of the BCZR. Below, please find a detailed statement of justification and code compliance, all of which is supported by documents attached as exhibits (and listed above), and will be confirmed at an upcoming public hearing. WBAL's compliance narratives are in *italics*.

#### III. The Replacement Monopole is consistent with § 426 of the BCZR:

#### A. § 426.2 County's Legislative Policy

WBAL's microwave antennae were located on an existing structure (the 80' guy tower) and must now be located on the Replacement Monopole. The Replacement Monopole is being built for WBAL only and will not be a commercially available wireless telecommunications facility.

**B.** § 426.3. – The exceptions do not apply.

#### C. § 426.4. Tower Review Committee

According to Mr. Richard Bohn, Chief of the Office of Information Technology for Baltimore County and Chair of the Tower review Committee, the Replacement Tower is "exempt from the Tower Review Committee process." See May 4, 2016 email from Richard Bohn attached as Exhibit C.

#### D. § 426.5. Location and height restrictions:

The Property is zoned DR 3.5 and DR 5.5 and the location of the damaged guy tower and Replacement Monopole are in the portion zoned DR 3.5, which permit the 80' tall Replacement Monopole and proposed antennas with a special exception.

#### E. § 426.6.A -E Setback Requirements -200' and No Lights.

The Replacement Monopole will be setback 227' from the north, 1,075' from the E/SE, 725' from the S/SW, and 200' from the west. In addition, there is no ground equipment, there will be no lights, and there will not be commercial wireless carriers located on the Replacement Monopole. See Zoning Drawings, Sheet Z-1, at Exhibit B.

#### F. § 426.7. Security bond

WBAL will post the necessary bond as part of the building permit process.

#### G. § 426.8. Unsafe or hazardous conditions

WBAL will maintain and care for the Replacement Monopole.

## H. § 426.9. Additional conditions for towers permitted by exception Given WBAL's need for a primary and secondary/backup microwave relay, its need to replace

the damaged guy tower, these provisions are not applicable to the Replacement Monopole. To the extent they are, WBAL certifies that the height of 80' is required and is the lowest height necessary to achieve its objectives,

#### I. § 426.10. Removal of [unused] towers.

WBAL has complied with this requirement.

#### J. §426.11 Variances are permitted in accordance with § 307 of the BCZR

WBAL seeks a variance, if one is necessary, to install a microwave dish antenna onto the Replacement Monopole. The microwave dish antenna is the same microwave dish antenna that was attached to the original 80' guy tower. Despite that the 74.5" diameter microwave antenna is and was a non-conforming use, out of an abundance of caution, WBAL is applying for a variance in case the County deems it is appropriate. See section V below for additional details.

#### IV. General Conditions for a Special Exception - Section 502.1 (BCZR)

WBAL's Replacement Monopole will not be detrimental to the health, safety or general welfare of the locality involved. Further, it will not create traffic congestion; will not create any potential hazards; will not overcrowd the land or cause undue concentration of population; will not interfere with any public resources, transportation or other public requirements, conveniences or improvements; will not interfere with adequate light and air; will not be inconsistent with the purposes of the property's zoning classification nor in any other way inconsistent with the spirit and intent of the BCZR; will not be inconsistent with the impermeable surface and vegetative retention provisions of the BCZR, and will not be detrimental to any environmental and natural resources.

WBAL's Replacement Tower will meet or exceed the letter and spirit of the BCZR. The Replacement Monopole and microwave antenna dish could have been constructed and installed at the exact same location without review because they were non-conforming uses that had been in use for more than 60 years. The Replacement Monopole will actually cause much less impact, that the 60' year old guy tower that it must replace because it will be located further away, in compliance with the current setbacks, and will have less of a visual impact as a result.

On April 25, 2016, WBAL conducted a balloon test, in which a large red helium balloon was flown to a height of 80' from the original location of the guy tower and a second large red

helium balloon was flown to a height of 80' from the location for the Replacement Monopole. Once the balloons were raised, a photographer conducted a visual impact survey. The results of the survey, as photographic evidence, clearly indicate that the Replacement Monopole will have less visual impact, and certainly no more visual impact, that the original guy tower. See the Photos and Visual Impact Survey attached as Exhibit D.

#### V. Variances – Section 307

Permissible "... where special circumstances or conditions exist that are peculiar to the land or structure which is the subject of the variance request and where strict compliance with the Zoning Regulations for Baltimore County would result in practical difficulty or unreasonable hardship.... Furthermore, any such variance shall be granted only if in strict harmony with the spirit and intent of ...[the regulations], and only in such manner as to grant relief without injury to public health, safety and general welfare..."

WBAL proposed to install the exact same 74.5" diameter microwave dish antenna that it has used for more than 60 years onto the Replacement Monopole. This microwave dish antenna provide the back-up link that WBAL has relied on for more than 60 years and it will again provide the back-up link when it is attached to the Replacement Monopole. Strict compliance with the 3' diameter requirement (in § 426.11), if such compliance is actually required, would create a practical difficulty for WBAL and result in an unreasonable hardship because this microwave dish is its antenna and it is the same one it has been using for more than 60 years. See photo 1 of Exhibit A.

#### V. Conclusion

WBAL's proposal is critical. WBAL has taken the necessary time to design this project in a way that provides it with the microwave communication it needs, and in a way that minimizes the impact on the Property and surrounding areas. The evidence outlined above and supported in the attached exhibits highlights that WBAL's proposal meets and exceeds every relevant code requirement. At the upcoming public hearing, WBAL will be happy to elaborate on and present additional and other supporting evidence to demonstrate why this application for a special exception and application for a variance (if necessary) should be granted.


## Exhibit A


#### Photo 1 of 4



Original Tower Location

#### Photo 2 of 4

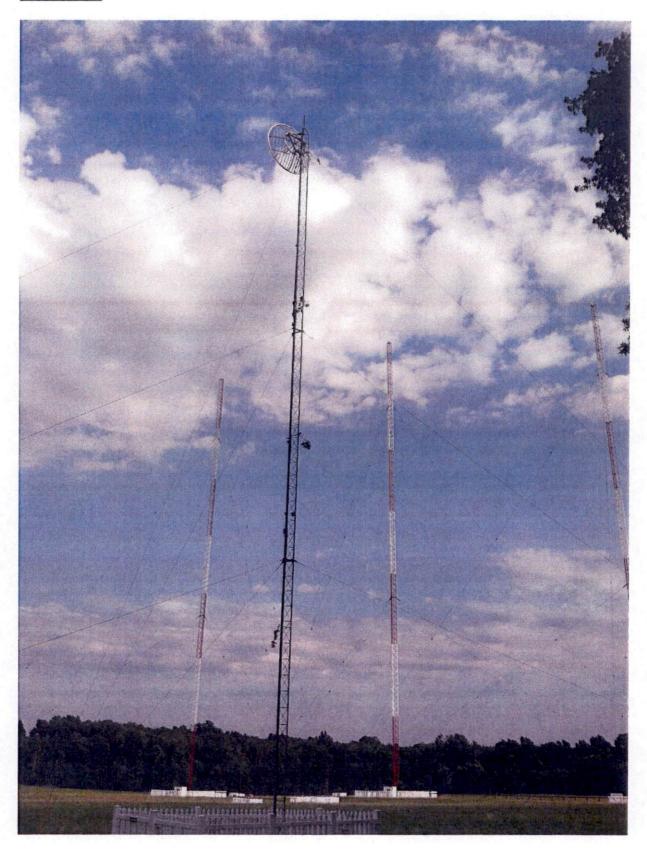

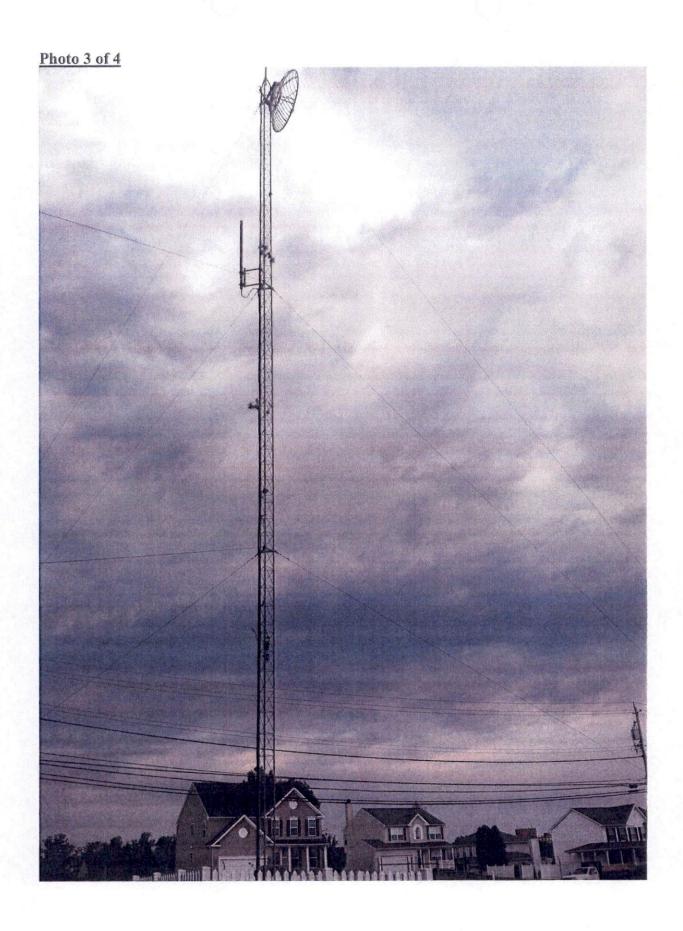

#### Photo 4 of 4 (damaged in storm April 2015)



# Exhibit B

## **WBAL HEARST**

PLAN TO ACCOMPANY **APPLICATION FOR SPECIAL EXCEPTION AND VARIANCE** (IF NECESSARY)

Vertical lechnology Services

*@*entrex

| SUBMITTALS |                    |        |
|------------|--------------------|--------|
| DATE       | DESCRIPTION        | . REV  |
| 05-24-16   | TO DATE OF VEHICLE | $\top$ |
| 06-23-16   | ZOMMC              |        |
|            | i .                |        |
|            |                    | 7      |
|            |                    | Ξŀ     |
|            |                    | Ŀ      |
|            |                    |        |
|            | •                  | 7 -    |
|            |                    |        |



| PROJECT NO: | 1158.004 |   |
|-------------|----------|---|
| DESIGNER:   | M.A.     | _ |
| ENCINEER:   | C.G.     | _ |

0 1/2 1 CRAPHIC SCALE IN INCHES

**WBAL HEARST** 

8529 WINANDS ROAD RANDALLSTOWN, MD 21133 BALTIMORE COUNTY

TITLE SKEET

SHEET NUMBER

8629 WINANDS ROAD RANDALLSTOWN, MD 21133 **BALTIMORE COUNTY** 

SPECIAL EXCEPTION

- CALL
UTILITES HOPPICATION
MISS UTILITY
1-800-257-7777
3 WORNE GAYS PROR TO DICONG
SAFETY PRECAUTIONS SHALL BE IMPLEMENTED BY

COLOR CODE FOR UTILITY LOCATIONS



#### **GENERAL NOTES**

- . The contractor shall want the Job Ste Proof to the subjection of God or potentials from to familiarze houself with the field conditions and to horst first beauties project on be doscructed in accompanies with the contract documents,
- 6. THE CONTRACTOR SHALL CETAIN AUTHORIZATION TO PROCEED WITH CONSTRUCTION PROOF TO STARTING WORK ON ANY JIED NOT CLEARLY DEPART OF THE CONSTRUCTION DEVIAND // DOUBLE-JOINT CONSTRUCTION PROOF TO STARTING WORK ON ANY JIED

- 13. THE CONTRACTOR SHALL COMPLY WITH ALL COMA REQUIREMENTS AS THEY APPLY TO THIS PROJECT.

- IN THE COPPOSITION SHALL BE RESPONDED. TO SECURE THESE DEPTH POSITIONS STORES TO PREST, BET HER TRANSPORD LASS.
  RESPONDED THE RESPONDED HER OF RESPONDED SHALL SHALL BE A STUDBAL BEST (AGUEL SET GROSSING, 1979).
  SURFAILE CAPACITY, COMPANY STREAM, TRANSPORDED SHALL SHALL SHALL SHALL BE THAT RESPONDED THE SHALL CAPACITY COMPANY OF THE SHALL SH
- 17. ALL MATERIALS SHILL BE AS SPECIFED OR EQUAL APPROVED BY THE APOSTECT / EXCHAPTE.

#### APPLICABLE BUILDING CODE: IBC 2015

#### **OWNER APPROVAL**

# VICINITY MAP

#### ADJUSTABLE APPROCHATE CARRET CSURG CONCRETE CONSTRUCTION JOINT DAMETOR EQUIPMENT CROSSOS ECUPMENT CROSSOS EC MEDIANICAL MARIFACTURER MANI CRULAD BAR METIAL HOT IN CONTRACT HOT TO SCALE ON CONTRESPECIAL SULARE FOOT SHEET SULARE FOOT SHEET SULARE STARLESS STEEL. SPOT ELEVATION PLATE STAMPLESS STEEL. STEEL. TOP OF CONCRETE TOP OF MASONEY TOP OF STEEL. TYPICAL WEET STEEL WHILES OPERPRISE MOTED WILDED WEE FARRIC WITH AND AT EQUAL ECUPLEM ECUPLEM PCS AKTIONSA

APPROVIDE SERVING SERV

SYMBOLS AND ABBREVIATIONS

#### PROJECT DESCRIPTION

TITLE SHEET SITE PLAN:


ADJOINERS LIST Z-1C ADJOINERS LIST CONTINUED Z-2 MONOPOLE ELEVATION AND DETAILS


CPIC: D4 PARCEL: 87 DEED BOOK/PAGE: 1049/253 CURPOIT 20MMC: DR 3.5/DR 5.5 DESTRICT: 02 1AR AUCT, & 0223001720 ARRESTICATION - BALLINGS COUNTY

78" UT 25 765" W

SHEET INDEX

Z-1A ENLARGED SITE PLAN, SETBACKS AND ZONING NOTES

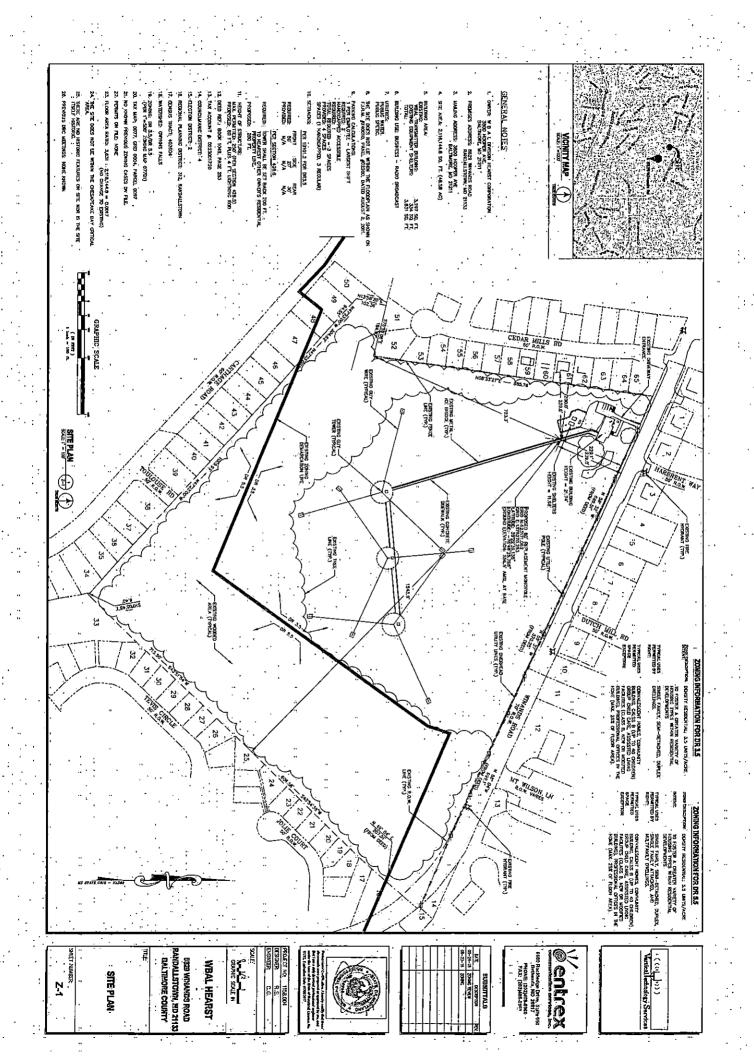

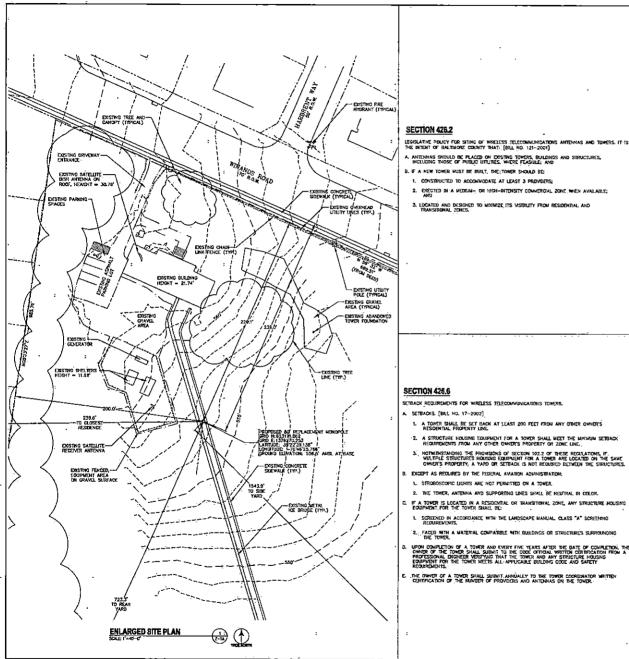

#### **SECTION 426.5**

LOCATION AND HEIGHT RESTRICTIONS FOR WRELESS TELECOMMUNICATIONS TOWERS AND ANTENNAS. IN THIS SECTION, THE FOLLOWING WORDS HAVE THE MEANINGS INDICATED:

- C. THE COLUMN FOR ANTENNAS RETERS TO ANTENNAS LOCATED ON A TOWER, BUILDING OR STRUCTURE LEGALLY EXSTRUCT PRIOR TO THE INSTALLATION OF THE ANTENNAS EVEN IF THE TOWER BUILDING OR, STRUCTURE WAS APPROXED BY SPECIAL EXCEPTION.
- The height of a tower is measured from the base of the tower to the tip of the tower or the tip of the highest antenna on the tower, whichever distance is greater.

|  |                  | ANTENNAS  | TOWERS   |   |  |  |
|--|------------------|---|--|---|--|--|
|  | HOW<br>PERMITTED | MAXIMUM<br>ANTENNA<br>HEIGHT AND<br>ANTENNA<br>DIAMETER | <200 FT.<br>HTGH   | >=200 FT.   |  |  |
| RESIDENTIAL ZONES<br>R.C., R.C., C.C.,<br>DISTRICT, D.R., RO-A               | R                | 15 FEET HICH,<br>DIAMETER 3 FEET                        | R IF IN AN MITHIN THE IF WAY OF PUB OVERHEAD IS TRANSMISS CARRYING W 69,000 NOLTHAT THE NEED TOWER DOES IN 250 F | ECHTS-OF-<br>LIC UTILITY<br>DECTRICAL<br>ON LINES<br>FORE THAN<br>S, PROVIDED<br>GHT OF THE<br>NOT EXCEED |  |  |
| TRANSITIONAL ZONES S-E, R-O, OR-1, B.M.M., B.M.Y.C., B.M.B., C.B.            | R                | 15 FEET HIGH,<br>DRAWETER 3 FEET                        | SE   | - SE  |  |  |
| MEDIUM INTENSITY COMMERCIAL OR-2. BLR., B.L., B.M., B.R., M.R., M.L., M.L.R. | R                | NOT REGULATED   | R  | SC  |  |  |
| HIGH INTENSITY<br>COMMERCIAL<br>0-3, D.T., M.H.                              | R                | NOT REGULATED   | R  | S€  |  |  |

SETBACK REQUIREMENTS FOR WIRELESS TELECOMMUNICATIONS TOWERS.

- A. SETBACKS. [BILL NO. 17-2002]
- A TOWER SHALL BE SET BACK AT LEAST 200 FEET FROM ANY OTHER OWNER'S RESIDENTIAL PROPERTY LINE.
- NOTMITHISTANDING THE PROMISIONS OF SECTION 102.2 OF THESE REGULATIONS, IF, MULTIPLE STRUCTURES HOUSING EQUIPMENT FOR A TOMER ARE LOCATED ON THE SAME OWNERS PROPERTY, A YARD OR SETTRACK IS NOT REQUIRED EPIMEEN THE STRUCTURES.
- EXCEPT AS REQUIRED BY THE FEDERAL AVIATION ADVINISTRATION:
- 1. STROBOSCOPIC LIGHTS ARE NOT PERMITTED ON A TOWER.
- 2. THE TOWER, ANTENNA AND SUPPORTING LINES SHALL BE NEUTRAL IN COLOR.
- C. IF A TOWER IS LOCATED IN A RESIDENTIAL OR TRANSITIONAL ZONE, ANY STRUCTURE HOUSING EQUIPMENT, FOR THE TOWER SHALL BE:
- SCREENED IN ACCORDANCE WITH THE LANDSCAPE MANUAL CLASS "A" SCREENING REQUIREMENTS.
- 2., FACED WITH A WATERIAL COMPATIBLE WITH BUILDINGS OR STRUCTURES SURROUNDING THE TOWER.
- UPON COMPLETION OF A TOWER AND EVERY FIVE YEARS AFTER THE DATE OF COMPLETION, THE OWNER OF THE TOWER SHALL SUBMIT TO THE CODE OFFICIAL MOTTERS CERTIFICATION FROM A PROFESSIONAL BROWNER PRESTRO'D MAIL THE TOWER AND ANY STRUCTURE MOUSING EQUIPMENT FOR THE TOWER MEETS ALL APPLICABLE BUILDING CODE AND SAFETY REQUERIESHIS.
- THE OWNER OF A TOWER SHALL SUBJIT ANNUALLY TO THE TOWER COORDINATOR WRITTEN CERTIFICATION OF THE NUMBER OF PROVIDERS AND ANTENNAS ON THE TOWER.

#### SECTION 426.9

ADDITIONAL CONDITIONS FOR TOWERS PERMITTED BY EXCEPTION, TOWERS PERMITTED BY SPECIAL EXCEPTION, SHALL MEET THE REQUIREMENTS OF THIS SECTION.

- L. A PETITIONER SHALL HAVE THE BURDEN OF DEMONSTRATING THAT:
- THE PETITIONER HAS MADE A DILIGENT ATTEMPT TO LOCATE THE ANTENNA ON AN EXISTING TOWER OR NONRESIDENTIAL BUILDING OR STRUCTURE;
- 3. TO THE EXTENT TECHNICALLY FEASIBLE, THE TOWER HAS BEEN DESIGNED TO ACCOMMODATE ANTENNAS OF AT LEAST TWO OTHER PROVIDERS; AND
- 4. THE HEIGHT OF THE TOWER IS NO HIGHER THAN WHAT IS REQUIRED TO ENABLE PRESENT AND FUTURE CO-LOCATION OF OTHER PROVIDERS.
- THE ZONING COMMISSIONER SHALL REVIEW THE PETITIONER'S SUBMITTAL WITH REGARD TO THE LEGISLATIVE POLICY UNDER SECTION 426.2.
- IN A RESIDENTIAL OR TRANSITIONAL ZONE, A TOWER SHALL MEET THE FOLLOWING ADDITIONAL REQUIREMENTS:
- 1. A PETITIONER SHALL HAVE THE BURDEN OF DEMONSTRATING THAT:
- A. THERE IS NO AVAILABLE, SUITABLE SITE FOR THE TOWER IN A MEDIUM OR HIGH INTENSITY COMMERCIAL ZONE, IDENTIFYING WITH PARTICULARITY ANY SITES CONSIDERED; OR
- B. CUE TO TOPOGRAPHICAL OR OTHER UNIQUE FEATURES, THE PROPOSED SITE IS MORE CONSISTENT WITH THE LECISLATURE POLICY UNDER SECTION 428.2 THAN A SITE IN AN AVAILABLE MEDIUM OR HIGH INTENSITY COMMERCIAL ZONE."
- A TOWER IN AN R.C. ZONE SHALL BE LOCATED ON A LOT OF AT LEAST FIVE ACRES. IN ALL OTHER RESDENTIAL OR TRANSITIONAL ZONES, A TOWER SHALL BE LOCATED ON A LOT OF A LEAST THREE ACRES.
- IN PROVINCE À SPECIAL EXCESTIBLE THE EDUNC CHARASSIDERS, CE ROUBLE OF APPEALS UND APPEAL SHALL MONSC CONTINUED ON EXECUTION AS PROVINCED IN SECTION 1002.2 IN AUDITION, THE COMMISSIONER SHALL REQUIRE THAT THE TOPICE RE-SOURCED AS A STRUCTURE ON HATHOLY, FORMAND, SIGN AS A FLAGOUL, STRUCE OF COMMISSIONER FIRST BIRD THE COMMISSION SIGN AS A FLAGOUL STRUCE THE COMMISSIONER FIRST BIRD THE COMMISSION SIGNATURE OF ADVISABLE FOR THE PROTECTION OF PROPERTIES SERROMANDES OF TORRE.

Vertical echnology Services



6600 Rockledge Drive, Suite 650 Betheads, MD 20817 PHONE: (202)408-6960 FAX: (202)408-6981

| SUSPETTALS |              |      |  |  |  |  |  |
|------------|--------------|------|--|--|--|--|--|
| BATE       | DESCRIPTION  | Y3F  |  |  |  |  |  |
|            | SONING MENER |      |  |  |  |  |  |
| 06-23-18   | 2006         |      |  |  |  |  |  |
|            |              |      |  |  |  |  |  |
|            |              |      |  |  |  |  |  |
|            |              | i    |  |  |  |  |  |
|            |              |      |  |  |  |  |  |
|            |              |      |  |  |  |  |  |
|            |              |      |  |  |  |  |  |
|            | -            | 1. 1 |  |  |  |  |  |
|            |              |      |  |  |  |  |  |



| PROJECT NO: | 1158.004 |  |
|-------------|----------|--|
| DESIGNER:   | ÌМÉ      |  |
| ENGINEER:   | Н.М.     |  |
|             |          |  |

SCALE:

0 1/2 CRAPHIC SCALE IN I

WBAL HEARST

DADS EDMANIW 6388 RANDALLSTOWN, MD 21133 BALTIMORE COUNTY


**ENLARGED** SITE PLAN, SETBACKS AND ZONING NOTES

SHEET NUMBER:

Z-1A

|                     | ACCOUNT CO-PETENTIANO  MALLINE OF THE TOTAL  | ACCUSATION CA-CAZZIZMATIO  ACCUSATION CA-CAZZIZMATIO  AUSTROANITION, DEDANICI AND AUSTROANITION  AUGUSTA MISSIERE ROAD  FRANCIA MISSIERE ROAD  ACCUSATION TO  ACCUSATION  ACCUSATION TO  ACCUSA | ACCOUNT GS-1000014251   | 24  MULLIANS, FEED LET 200 AND MULLIANS, LIDON SUE  MULLIANS AND MULLIANS, LIDON SUE  MULLIANS AND AND MULLIANS, LIDON SUE  MULLIANS AND AND MULLIANS, LIDON SUE  MULLIANS AND   | 18  ACCOUNT OR HOROLATI  OLENIS, TEIPE JR. AND DERRIS, SAMBA D.  MALINE AUGUSTES: 4 JAILE CHART  MOROLATIO THE MALINE  DEED BOOK AND TO JAILE  DEED BOOK AND TO JAILE  AUGUSTES: 4 JAILE  DEED BOOK AND TO JAILE  AUGUSTES: 4  | 12  ACCIUNT DE 440001550  TRE MALACES AT MODORING CONCIDENTIA ASSI NC.  C/D NWY REAL ESTATE MANUFACTURE  FROM CATALOGUE CONCIDENTIA ASSI NC.  FROM CATALOGUE CONCIDENTIA  FROM CATALOGUE CONCIDENTIA  FROM CATALOGUE CONCIDENTIA  FROM CATALOGUE CONCIDENTIA  MARCH 201 0A   | ACCOUNT 02-21 00 0002271  HAVREY, AMOTREM D. AND HAVREY, LUTE V.  HAUGH LONERSES 882.22 WANNESS RAND  ROUNDLESS 882.22 WANNESS RAND  LOSS REASON 1884 D. AND  LOSS REASON 1 | SUBJECT PARCEL ACCIONT EST-EZIZADOTZO WILL POSIGN - JOHN TO SANTO WILL POSIGN - JOHN TO SANTO WILL POSIGN - JOHN TO SANTO WILL POSIGN SON TO SANTO PELOEK ADDRESS AND TO S |
|---------------------|--|--|--|--|--|--|--|--|
|                     | ACCOUNT OF TREMPORATES  ACCOUNT OF TREMPORATES  ALAUMA CAMPESS, 2076 CATHLAG FOLD  ARCA TO SEE 5  ARCA TO SEE 5  ARCA TO SEE 5  | ACCOUNT OS COURSES ON ACCOUNT OS COURSES ON ACCOUNT OS COURSES ON ACCOUNT OF ACCOUNT ON  | TO A THE PROPERTY OF THE PROPE | 25 ACCOUNT RA-REMODINATION PRANTING ROCKING AND REMODILESTING ROCKING REMODILESTING ROCKING REMODILESTING ROCKING REMODILESTING ROCKING REMODILESTING ROCKING REMODILESTING REMODILESTIN | 19  ACCILANT C2-IROCOL 4210  SOMM, JAMES L. ADD SCOMM, WASDA N.  MALIANI ADDRESS. B. ALEIC CORFT  MALIANI ADDRESS. B. ALEIC CORFT  PROMES ADDRESS. B. ALEIC  JOHN S. DR. S.  | 13  ACCOUNT 12-2-CONDUISSS  THE VALACES AN PROCOPING CONCINUANT ACTS HICL  OF WAY HELL STITME MANAGEMENT  AND ADDRESSES IN CONCINUENT CT.  MANAGEMENTS AND ADDRESSES AND A | ACCOUNT 02-200000272  PASSAND CONTRAS M.  "UNITED ACCOUNT 02-200000272  PASSAND CONTRAS M.  "UNITED ACCOUNT 02-20000000000000000000000000000000000   | ACCOUNT CO. TAXODOGUSA.  BRUSHON, JUANES AND ERMANEN, TOCO  JUANA LADEESS AND GUILD FAUL CI.  FRUMES LADEESS AND GUILD FAUL CI.  FRUMES LADEESS AND GUILD FAUL CI.  FRUMES LADEESS AND GUILD FAUL  FRUMES LADEESS AND GUI |
|                     | ACCOUNT CL-CANATION  BELL TIPE D. New Yorks With Committee Committ | 38 ACCOUNT TO PRESSION SOLLO, INVO, INVO BINNES, SHIPLE NO. BOLLO, INVO, IN | ACCOUNT CH-INDOCH 1977  PRECEDENT, DANN DESTIFF, AND CONFO, MATONIA  REAL ADDRESS. THEN THEN GREAT  RANGE AND THEN GREAT  RANGE AND THEN GREAT  RANGE AND THEN AND THEN  RECORD THEN AND THEN  RECORD THEN AND THEN  LOSING THE AND THEN  LOSING THE AND THEN  RECORD THE | 26 ACCOUNT CA-IROCON 1977  WALNESS CORPERS SERV THAN COTCLE FOUNDALISTIME, UN 27132 FOUNDALISTIME, UN  | ACCOUNT DATE HONOR STOP<br>ACCOUNT DATE HONOR STOP<br>ACCOUNT FAIRMAN STOP<br>HALLE HONORS WE ALSO<br>PROJECT HONOR STOP<br>PROJECT HONOR STOP<br>AND STOP HONOR STOP<br>A | ACCOUNT OF INCOMENS  **ACCOUNT OF INCOMENS  * | ACCOUNT CO-200008273  AULSCACE TRAVANCE AND CARRALL, ROSA ALIA N. MALINE LONGESS. 4100 ESTREET ROAD  FROME MONETAIN IN THE AND  ARCH. ALIAS ST. S.  ARCH. ALIAS ST. S.  ARCH. ALIAS ST. S.   | ACCOUNT DE PRODUCTION DE PRESENTA CUENTORNI  |
|                     | ACOUNT DE-SOUBERTINO  ACOUNT DE-SOUBERTINO  ANDERSON USE ON CHARACTER  ANDERSON WITH CHARACTER   | ACCOUNT (20-chiesonos)  ACCO   | ACCOUNT 72; HODOR 1993  ACCOUNT 72; HODOR 1993  ACCOUNT 72; HODOR 1993  AND ALL STORM, AND ALL STORM 1995  | ACCOUNT CO-INDICATION (ASSOCIATED ASSOCIATED | ACCOUNT OF BOTTON 1230  LOCOUNT 12   | ACCOUNT C2-COCCOM314  ACCOUNT C2-COCCOM314  AULUNG ADMICES, 100 (BA) ACCO COINT  REAL BEACH, 100 ACCO  REAL BEACH, 100 | GOODS TO THE TOTAL | ACCOUNT OF SECURITY OF SECURIT |
|                     | AGOINT OF HOME OF AGOINT AS AGOINT OF HOME OF AGOINT OF HOME OF AGOINT OF HOME OF AGOINT AGOINT OF AGOINT AGOIN | ACCUMENT CS-CORROLL/COMMENT ACCUMENT AC | .ACCIONAT C3-PCISSOTION LÓDROM, CARRINGOTE E SA AND LÍTTLE FREDIX MARING DAVIDES 3000 ENFRANZE ROU BENT BOUTH BOUTH SAN AND LITTLE FREDIX LODES 3000 ENFRANZE ROU BENT BOUTH BOUTH SAN AND LITTLE FREDIX LODES 3000 ENFRANCE SAN AND LITTLE FREDIX BENT BOUTH BOUTH SAN AND LITTLE FREDIX LODES 3000 ENFRANCE SAN AND LITTLE FREDIX  | S RS A SAN THE STATE OF THE SAN THE SA | ACCOUNT CALL ENCOURTED T  ACCOUNT CALL ENCOURT CALL  AND ALL CALLES AND ALL CARET A.  AND ALL CARET CALL  AND ALL CARET CALL  AND ALL CARET CALL  AND ALL CARET CALL  AND ALL CALL  AND ALL CALL  ALL  | 16 ACCOUNT CO-CUMPONION ACCOUNT CO-CUMPONION ACCOUNT CO-CUMPONION ACCOUNT ACCOUNT  | ACCOUNT CA-CHEASSOFTS  WALNO ADDRESS, 1923, Libert MA, FOW  PERMENT MAN CA-CHEASSOFTS  PERMENT CA- | ACCOUNT OF STATE OF S |
|                     | ACCAME CA-PROMODULA:  ACCAME CA-PROMODULA:  BENETA ACCAMENT  AND ACCAMENT  AND ACCAMENT  AND ACCAMENT  ACC | AT ACCIDING REPORTS AND ACCIDI | ACCIONT 12-007/97300 COODING To Take 10 COODING TO  | ACCOUNT D2—RODODY/1244  MONTH, BERWALTIE L.  WANDERS, SHY, KITS CHOCK  RADIALESTON, AND ZHAL  RADIALESTON AND ZHAL  ZHOR MONTH ZHAL  ZHOR MONTH ZHAL  ZHOR MONTH ZHAL  Z | ACCIANT C2-1000001428  | 17 ACCOUNT DO ACCOUNTS WHITE, STILLA B. JULIUM, JORGES, 153, PRIVAST FOUN PRIVAST F | 11.  CONDINI CO-COLOR ON THE CO-COLOR ON THE COLOR ON THE | ACCOUNT TO ACCOUNTS  ACCOUNT TO ACCOUNTS  FAMILY AND IL BOOM  AND ACCOUNT TO ACCOUNTS  ACCOUNT ACCOUNTS  ACCOUNTS ACCOUNTS  ACC |
| Secti wasak<br>Z-1B | ADJOINERS LIST   | WBAL HEARST BEED WILANDS ROAD RANDALLSTOWN, MD 21133   | PROJECT NO. 1158.004   |  | 6-2-14 7000  | SEO Processing Drive & Suite Ed. Prince: (2022-2022-2022-2022-2022-2022-2022-202   | © entrex   | ((((4_h)))  Methed lecturing Services  |

RANDALLSTOWN, MD 21133
BALTIMORE COUNTY 6800 Rockledge Drive, Suite 550 Bethesda, MD 20937 PHONE, (202)409-0961 FAX: (202)409-0961 Vertical estadogy Services ADJOINERS LIST CONTINUED GRAPHIC SOME IN INCHES WBAL HEARST

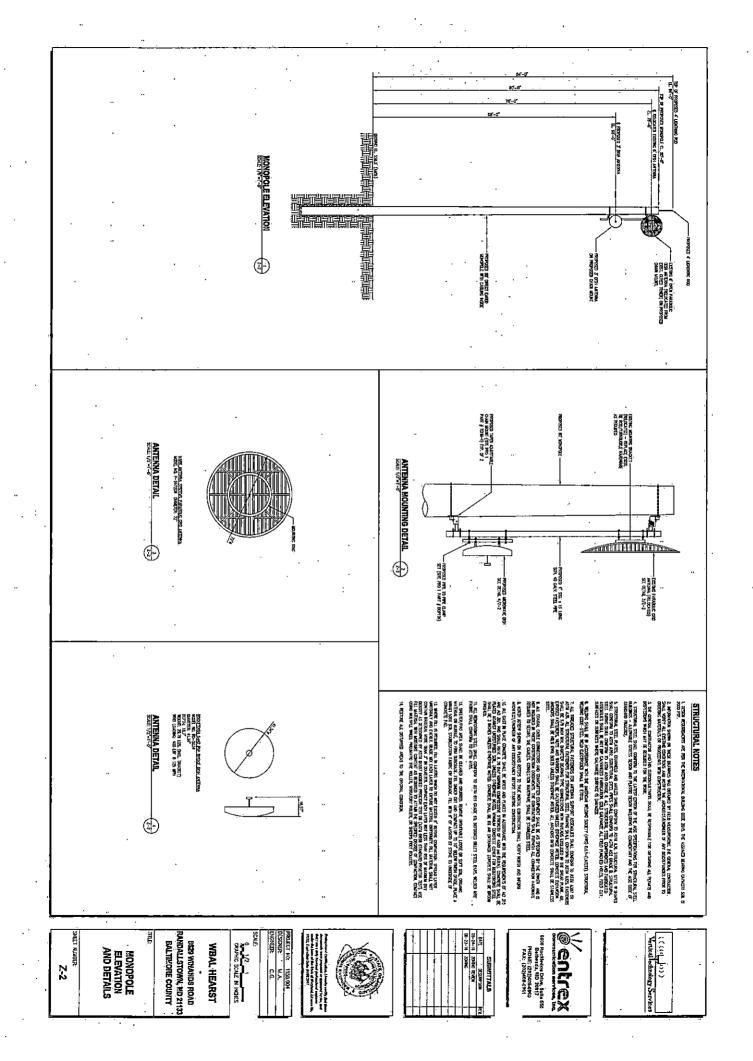

# Exhibit C

#### **Phillip Stetler**

From: Richard Bohn <rbohn@baltimorecountymd.gov>

Sent: Wednesday, May 04, 2016 2:55 PM

To: Phillip Stetler
Cc: Donna Fair

Subject: RE: 8629 Winands Rd, Randallstown; Hearst Corporation/WBAL

Mr. Stetler,

The proposed action, to replace a damaged structure with a like structure, with no additional loads is exempt from the Tower Review Committee process. This action is viewed as a repair of an existing structure and not a new structure.

Best Regards,

Richard A. Bohn
Office of Information Technology
Chief, Electronic Services
Baltimore County Government
410-887-1878
rbohn@baltimorecountymd.gov



From: Phillip Stetler [mailto:PStetler@sitelinkwireless.com]

Sent: Wednesday, May 04, 2016 2:24 PM

To: Richard Bohn <rbohn@baltimorecountymd.gov>

Subject: 8629 Winands Rd, Randallstown; Hearst Corporation/WBAL

Importance: High

Mr. Bohn,

We are working with WBAL to replace a damaged tower that was their microwave link to their southern properties (Property location is 8629 Winands Rd). A tree fell on the tower's guy wire in early 2015 and knocked it down. We are looking to replace the 80' damaged guyed tower with an 80' monopole utilizing the old antenna dishes (3' dia and 6' dia) and move the tower further away from the property line.

I was informed by Corey Bowman, formerly of Support Engineering, that he met with you and got an exemption from the tower committee requirement for public safety reasons as long as the tower is not designed to carry addition

loads. (DR3.5/5.5 zoning on parcel,. ...fortunately, Support Engineering is no longer in business; we are now moving this project forward for Hearst/WBAL.

Would you please verify that this is the case by way of response to this email? I greatly appreciate your assistance with this matter. We are currently moving ahead with a Special Exception application at this time.

Thanks again for the help,


#### **Phil Stetler**

Zoning Manager | Site Link Wireless, LLC 443.977.7561 | <u>pstetler@sitelinkwireless.com</u> 3620 Commerce Drive | Suite 707 | Baltimore, MD 21227



CONNECT WITH BALTIMORE COUNTY




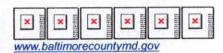

# Exhibit D

# **WBAL** Hearst Tower

Wireless Communications Facility 8629 Winands Road, Randallstown, MD 21133

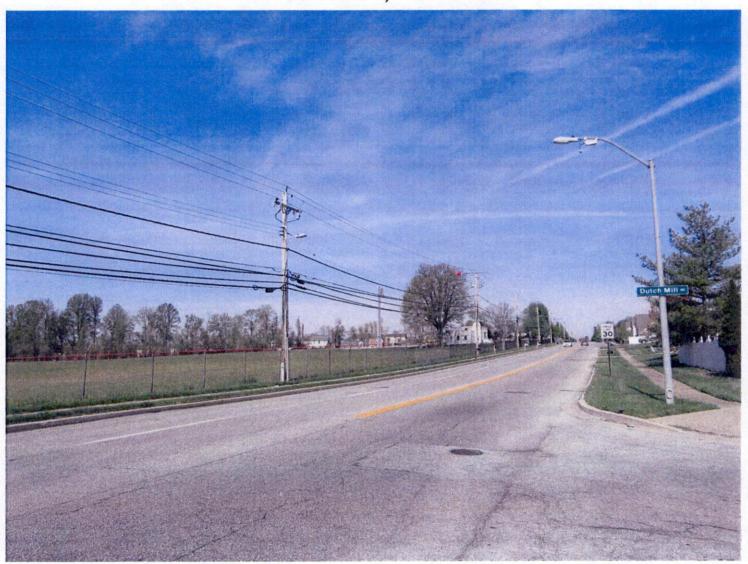

Prepared For:

## HEARST

Hearst WBAL-TV 11 3800 Hooper Ave Baltimore, MD 21211 Prepared By:



Site Link Wireless 3620 Commerce Drive, Suite 707, Baltimore, MD 21227

# Area Overview


Showing the Locations Where Photos Were Taken



SITE NAME: WBAL Hearst WIRELESS COMMUNICATION FACILITY 8629 Winands Road, Randallstown, MD 21133


Area Overview
SHOWING THE PROPOSED SITE



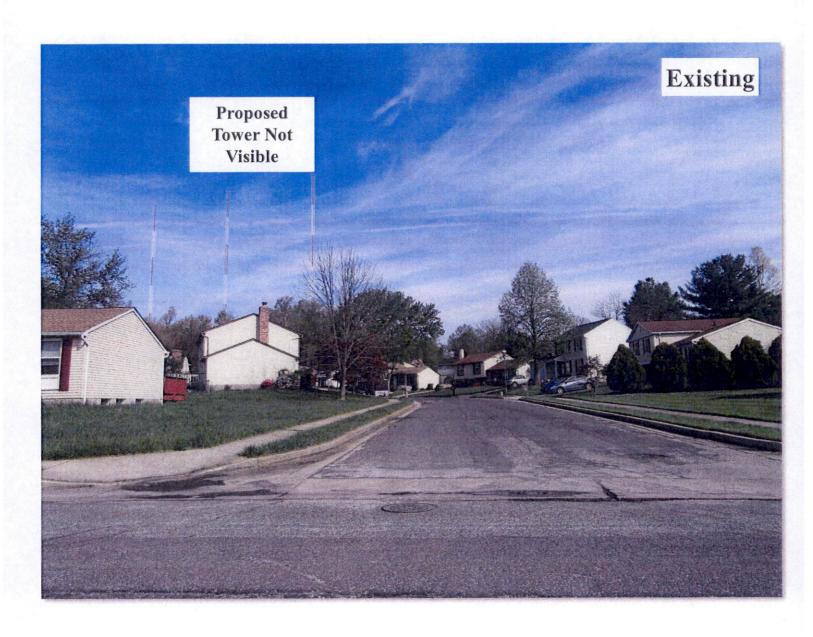


Location 1:
Tevis Circle &
Lucerne Road
SHOWING THE PROPOSED SITE



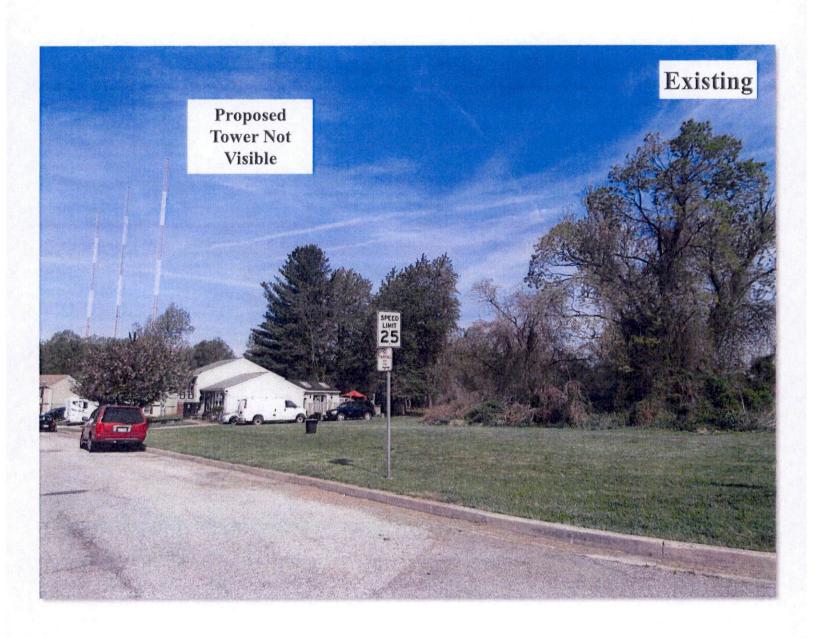

Location 2:
Winands Rd & Jolie
Ct
SHOWING THE PROPOSED SITE




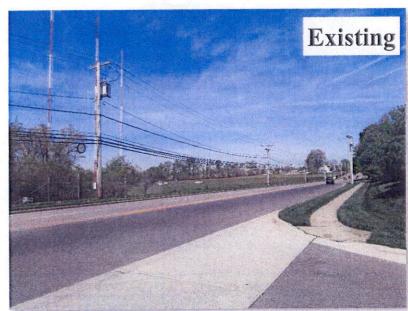



Location 3:
Winands Rd &
Winterhazel Rd
SHOWING THE PROPOSED SITE




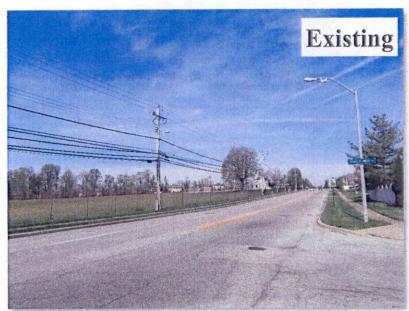



Location 4:
Winands Rd & Dutch
Mill Rd
SHOWING THE PROPOSED SITE



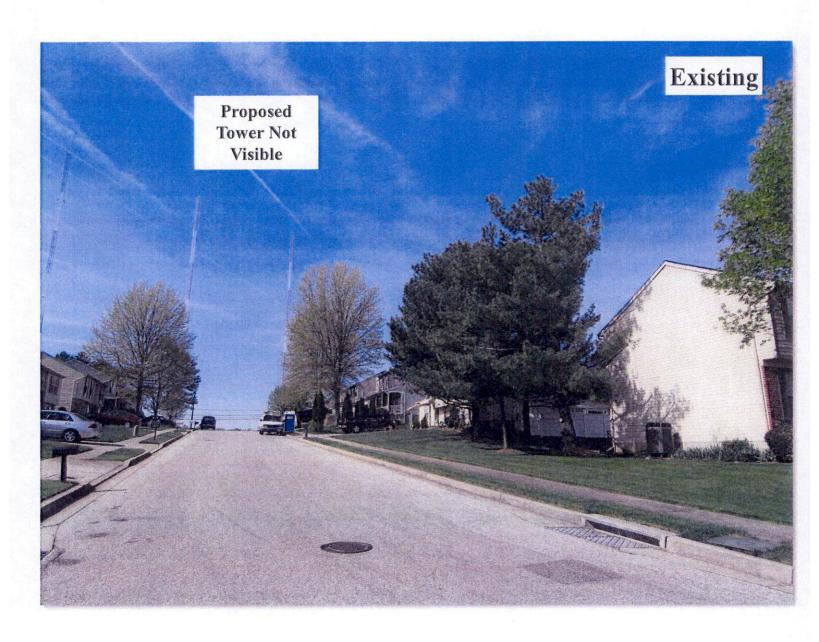

Location 5:
Dutch Mill Rd &
Windmill Rd
SHOWING THE PROPOSED SITE





Location 6:
Windmill Rd &
Windmill Circle
SHOWING THE PROPOSED SITE









Location 7:
Harbrent Way
(Windmill Circle) &
Windmill Rd
SHOWING THE PROPOSED SITE



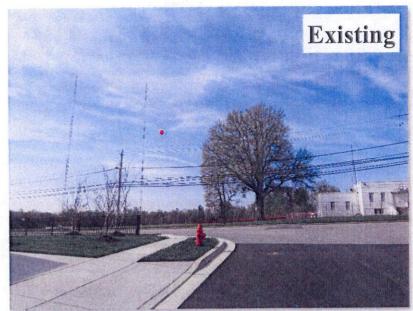

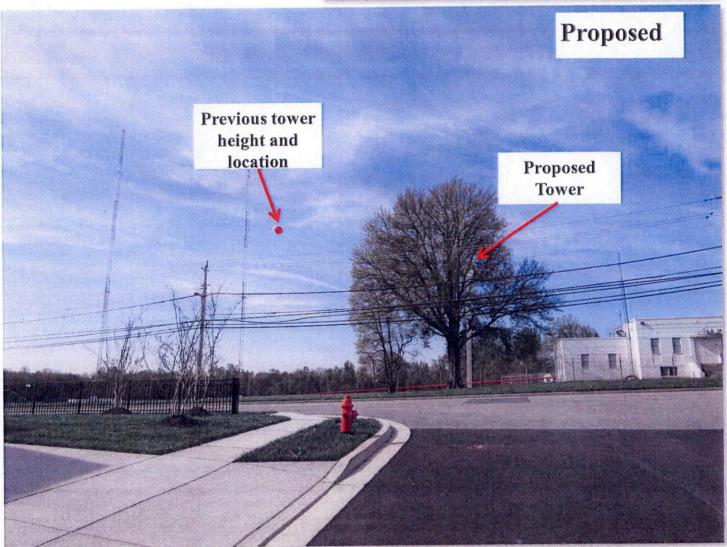


Location 8:
Harbrent Way &
Winands Rd
SHOWING THE PROPOSED SITE






Location 9:
Bald Eagle Ct &
Windmill Rd
SHOWING THE PROPOSED SITE



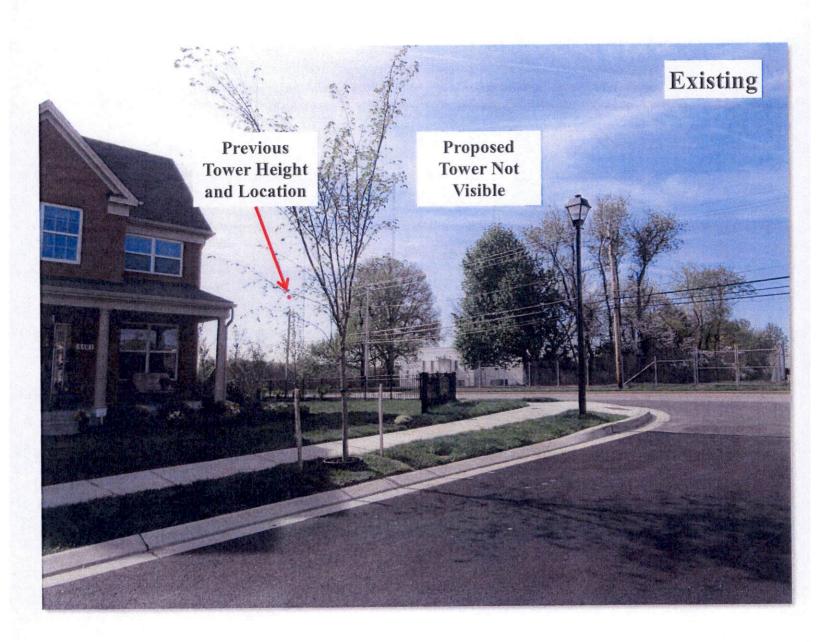

Location 10: 4100 Bald Eagle Ct SHOWING THE PROPOSED SITE




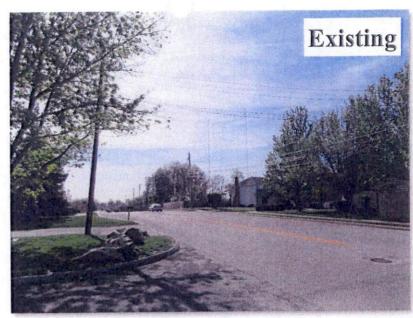



Location 11:
Adrianne Way &
Winands Rd
SHOWING THE PROPOSED SITE



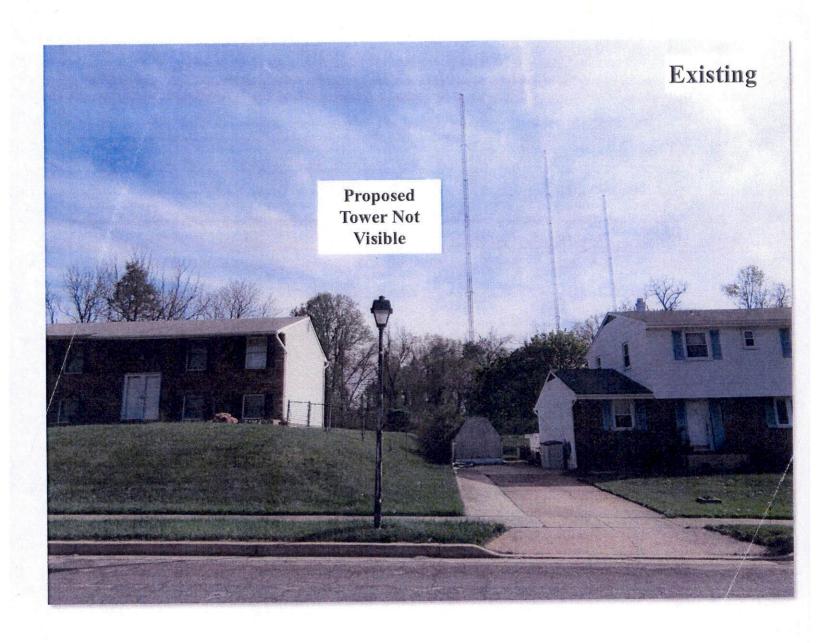

Location 12:
Carthage Rd near
Zurich Road
SHOWING THE PROPOSED SITE



## BEFORE THE OFFICE OF ADMINISTRATIVE LAW FOR BALTIMORE COUNTY, MARYLAND

## Statement of Justification and Compliance for Proposed 80' Monopole on WBAL Campus at 8629 Winands Rd, Randallstown, Maryland 21133

WBAL Hearst, the property owner and Petitioner (WBAL), needs to replace a 60+ year old, 80' tall guy tower that was completely damaged by a storm in April 2015. WBAL seeks to replace the damaged guy tower by installing a new 80' tall monopole (Replacement Monopole) on a DR 3.5 zoned portion of its 48.5+/- acre campus at 8629 Winands Rd, Randallstown, Maryland 21133 (the Property). Because the Replacement Monopole will be in a different location than the damaged guy tower, WBAL seeks Special Exception approval for the Replacement Monopole. In addition, and if necessary, WBAL seeks a variance from section 426.5.D (3' maximum diameter antenna) because it will reinstall the same 74.5" diameter microwave relay antennas on the Replacement Monopole.

As outlined below, and as will be demonstrated at an upcoming hearing, the Replacement Monopole complies with the Baltimore County Zoning Regulations (BCZR), and specifically sections 426 and 502.1.

#### I. Exhibits Attached

Exhibit A: 4 Photos / Pages Showing Original 80' Guy Tower

Exhibit B: Zoning Drawings including Site Plan

Exhibit C; 5/4/16 Email from Rick Bohn re: TRC Exemption Exhibit D: Balloon Test Photos and Visual Impact Survey

#### II. Summary

#### A. Background: The Need for the Replacement Monopole

In April 2015, during a strong storm, a tree fell onto a guy wire and destroyed a 60+ year old, 80' tall tower that was the primary microwave link between WBAL-AM Studios (in

<sup>&</sup>lt;sup>1</sup> The Property is split zoned DR 3.5 and DR 5.5, but the damaged guy tower and Replacement Monopole are from/in the DR 3.5 portion of the Property.

<sup>&</sup>lt;sup>2</sup> The original, now-damaged, 80' guy tower and 74.5" (6' 2.5") diameter microwave dish antennas are / were non-conforming uses that had been in use more than 60 years. As such, the guy tower and antenna could be replaced at the same location without special exception approval. WBAL, however, has elected to pursue approval of a special exception and variance so that it can install the Replacement Monopole in a new location that will comply with all current zoning regulations and reduce and minimize the visual impact to surrounding properties (as compared to the location of the original guy tower and antenna).

Baltimore City) and the WBAL-AM transmitter site (at the Property). Since the guy tower was destroyed, WBAL has been using its backup links that rely on Verizon, but WBAL must reestablish a primary link with a Replacement Monopole and microwave dish antenna. WBAL-AM is the Primary Entry Point for the Baltimore region for EAS (Emergency Alert System) information from FEMA, the State of Maryland Emergency Management System, and the National Weather Service. WBAL needs the Replacement Monopole to have a primary and secondary/backup system, which will help ensure it will stay on-air and uninterrupted during critical periods when important information must be disseminated to the public. In short, this is not a typical application for a "wireless telecommunications tower and antenna." See photos of the original 80' guy tower (standing and damaged) attached as Exhibit A.

The original guy tower and microwave antenna were non-conforming uses, and the original guy tower was located in the "front yard" along Winands Rd, approximately 100 feet to the east of the transmitter building, and with an (arguably unsightly) cable bridge running from the building to the tower base. The Replacement Monopole is proposed at the rear of the building, farther away from Winands Rd, and it will use an existing cable bridge, thus eliminating the cable bridge at the front of the building. See Zoning Drawings, Sheet Z-1, attached as Exhibit B.

#### B. WBAL's Request for Zoning Relief

Because the Replacement Monopole is proposed in a different location from the damaged guy tower, it is subject to the Special Exception requirements in sections 426 and 502.1 of the BCZR. Below, please find a detailed statement of justification and code compliance, all of which is supported by documents attached as exhibits (and listed above), and will be confirmed at an upcoming public hearing. WBAL's compliance narratives are in *italics*.

#### III. The Replacement Monopole is consistent with § 426 of the BCZR:

#### A. § 426.2 County's Legislative Policy

WBAL's microwave antennae were located on an existing structure (the 80' guy tower) and must now be located on the Replacement Monopole. The Replacement Monopole is being built for WBAL only and will not be a commercially available wireless telecommunications facility.

**B.** § 426.3. – The exceptions do not apply.

#### C. § 426.4. Tower Review Committee

According to Mr. Richard Bohn, Chief of the Office of Information Technology for Baltimore County and Chair of the Tower review Committee, the Replacement Tower is "exempt from the Tower Review Committee process." See May 4, 2016 email from Richard Bohn attached as Exhibit C.

#### D. § 426.5. Location and height restrictions:

The Property is zoned DR 3.5 and DR 5.5 and the location of the damaged guy tower and Replacement Monopole are in the portion zoned DR 3.5, which permit the 80' tall Replacement Monopole and proposed antennas with a special exception.

#### E. § 426.6.A -E Setback Requirements -200' and No Lights.

The Replacement Monopole will be setback 227' from the north, 1,075' from the E/SE, 725' from the S/SW, and 200' from the west. In addition, there is no ground equipment, there will be no lights, and there will not be commercial wireless carriers located on the Replacement Monopole. See Zoning Drawings, Sheet Z-1, at Exhibit B.

#### F. § 426.7. Security bond

WBAL will post the necessary bond as part of the building permit process.

#### G. § 426.8. Unsafe or hazardous conditions

WBAL will maintain and care for the Replacement Monopole.

#### H. § 426.9. Additional conditions for towers permitted by exception

Given WBAL's need for a primary and secondary/backup microwave relay, its need to replace the damaged guy tower, these provisions are not applicable to the Replacement Monopole. To the extent they are, WBAL certifies that the height of 80' is required and is the lowest height necessary to achieve its objectives,

#### I. § 426.10. Removal of [unused] towers.

WBAL has complied with this requirement.

#### J. §426.11 Variances are permitted in accordance with § 307 of the BCZR

WBAL seeks a variance, if one is necessary, to install a microwave dish antenna onto the Replacement Monopole. The microwave dish antenna is the same microwave dish antenna that was attached to the original 80' guy tower. Despite that the 74.5" diameter microwave antenna is and was a non-conforming use, out of an abundance of caution, WBAL is applying for a variance in case the County deems it is appropriate. See section V below for additional details.

#### IV. General Conditions for a Special Exception – Section 502.1 (BCZR)

WBAL's Replacement Monopole will not be detrimental to the health, safety or general welfare of the locality involved. Further, it will not create traffic congestion; will not create any potential hazards; will not overcrowd the land or cause undue concentration of population; will not interfere with any public resources, transportation or other public requirements, conveniences or improvements; will not interfere with adequate light and air; will not be inconsistent with the purposes of the property's zoning classification nor in any other way inconsistent with the spirit and intent of the BCZR; will not be inconsistent with the impermeable surface and vegetative retention provisions of the BCZR, and will not be detrimental to any environmental and natural resources.

WBAL's Replacement Tower will meet or exceed the letter and spirit of the BCZR. The Replacement Monopole and microwave antenna dish could have been constructed and installed at the exact same location without review because they were non-conforming uses that had been in use for more than 60 years. The Replacement Monopole will actually cause much less impact, that the 60' year old guy tower that it must replace because it will be located further away, in compliance with the current setbacks, and will have less of a visual impact as a result.

On April 25, 2016, WBAL conducted a balloon test, in which a large red helium balloon was flown to a height of 80' from the original location of the guy tower and a second large red

helium balloon was flown to a height of 80' from the location for the Replacement Monopole. Once the balloons were raised, a photographer conducted a visual impact survey. The results of the survey, as photographic evidence, clearly indicate that the Replacement Monopole will have less visual impact, and certainly no more visual impact, that the original guy tower. See the Photos and Visual Impact Survey attached as Exhibit D.

#### V. Variances – Section 307

Permissible "... where special circumstances or conditions exist that are peculiar to the land or structure which is the subject of the variance request and where strict compliance with the Zoning Regulations for Baltimore County would result in practical difficulty or unreasonable hardship.... Furthermore, any such variance shall be granted only if in strict harmony with the spirit and intent of ...[the regulations], and only in such manner as to grant relief without injury to public health, safety and general welfare..."


WBAL proposed to install the exact same 74.5" diameter microwave dish antenna that it has used for more than 60 years onto the Replacement Monopole. This microwave dish antenna provide the back-up link that WBAL has relied on for more than 60 years and it will again provide the back-up link when it is attached to the Replacement Monopole. Strict compliance with the 3' diameter requirement (in § 426.11), if such compliance is actually required, would create a practical difficulty for WBAL and result in an unreasonable hardship because this microwave dish is its antenna and it is the same one it has been using for more than 60 years. See photo 1 of Exhibit A.

#### V. Conclusion

WBAL's proposal is critical. WBAL has taken the necessary time to design this project in a way that provides it with the microwave communication it needs, and in a way that minimizes the impact on the Property and surrounding areas. The evidence outlined above and supported in the attached exhibits highlights that WBAL's proposal meets and exceeds every relevant code requirement. At the upcoming public hearing, WBAL will be happy to elaborate on and present additional and other supporting evidence to demonstrate why this application for a special exception and application for a variance (if necessary) should be granted.


# Exhibit A

#### Photo 1 of 4

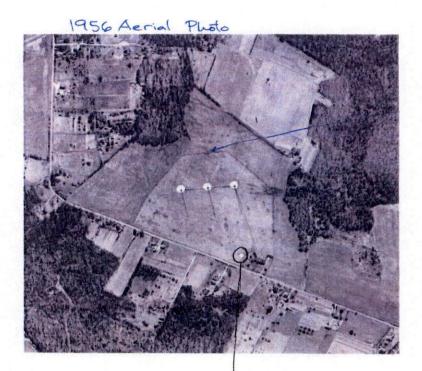

Original Tower Location

#### Photo 2 of 4

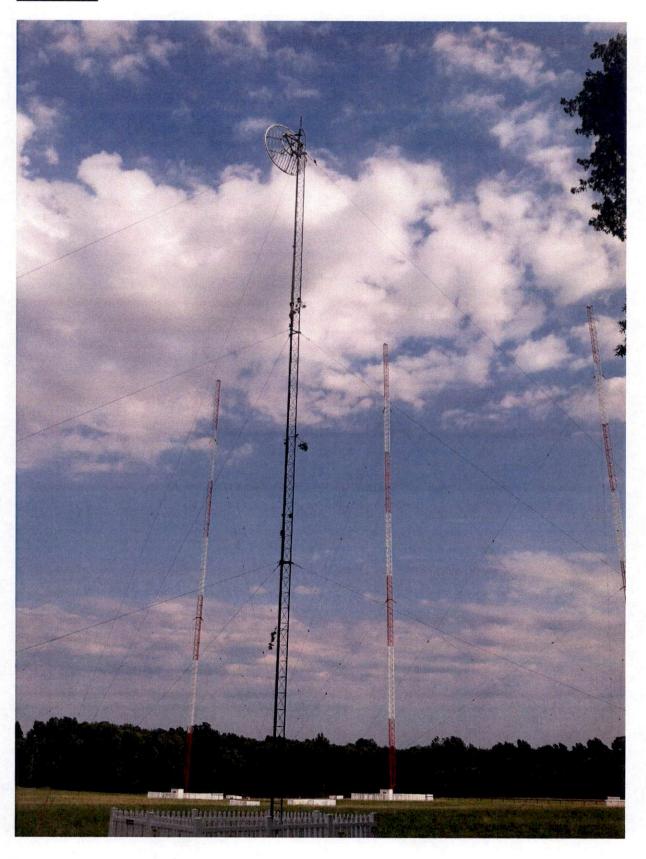



#### Photo 4 of 4 (damaged in storm April 2015)



# Exhibit B

.

# **WBAL HEARST**

**PLAN TO ACCOMPANY APPLICATION FOR SPECIAL EXCEPTION AND VARIANCE** (IF NECESSARY)

(((((|-|->))) Vertical fechnology Services

CALL
UTILITIES NOTIFICATION
MSS UTILITY
1-8-00-257-7777
3 MORRISC DAYS PROFIT TO DIOGRAS
SAFETY PROCAUTIONS SHALL BE IMPLEMENTED BY



#### **GENERAL NOTES**

- 4. DE CONTACTOR SHUL GOR ALL MONES AND COMPA WITH ALL LIVES, COMMANDES, RELES, RECLAITIONS AND LAWFEL OFFICIES
  OF ANY PIEUR LAYMORTH, MARRIES, AND CHIEFT CONFERS OFFICE PLOES, AND COLOR, AND STIME ARESTORIAN, COSTS SERVICES
  ON THE PREFORMANCE OF THE WORK HE WORK PERFORMED ON THE, PROJECT AND THE MATERIALS INSTALLED
  SHUL BE A 1911-A COMPANIE WITH A PRIVACED COSTS, EXCLATIONS AND ORDINANES.
- . The arbitrol/principes has made perfection to set form in the construction and constact moladors the complete scope of winds. The completions before the and is indeptingliss, dultiforcing that makes dissols on errors in the principles and one specifications shall not locate said continuction from completing the project and definications in aucordance with the wish of these documents.
- 4. The scope of work shall inclide furgished all materials, Equipment, labor and all other materials and labor dedict necessary to complete the work/project as described herem.
- 5. THE CONTRACTOR SHALL WEST THE JOB SITE FROR TO THE SUBJECTION OF FIRE OF PERFORMING MORE TO FAMILIARIZE HANSELT AND THE FREE CONSTRUCTOR IN ACCORDANCE WITH THE PROJECT CAN BE CONSTRUCTED IN ACCORDANCE WITH THE CONTRACT DOCUMENTS.
- THE CONTRACTOR SHALL OBTAIN AUTHORIZATION TO PROCEED WITH CONSTRUCTION PRIOR TO STARTING WORK ON ANY ITEM NOT CLEARLY DEFINED BY THE CONSTRUCTION DRAWING/XXMTRACT DOCUMENTS.
- THE CONTRACTOR SHALL INSTALL ALL EQUIPMENT AND MATERIALS ACCORDING TO THE MANUFACTURER'S/NEWDOR'S SPECIFICATION
  UNICES WITHOUT DIFFERENCE OR MERCE COOLS ON ORDINANCES THAT PRECEDENCY.
- 6. THE CONTRACTOR SHALL PROVIDE A PILL SET OF CONSTRUCTION DOCUMENTS AT THE SHE UPDATED WITH THE LATEST REMISIONS AND ADDROAD OR OLARICATIONS ANALYSIS FOR THE USE BY ALL PERSONNEL MODIFIES WITH THE PROJECT.

- til the contractor shall be responsible for obtanciac all periats and dispections which may be recurred for the By the architect/choinedr, the state, county or local considerat authority.
- THE CONTRACTOR SHALL MAKE MECESSARY PROVISIONS TO PROTECT EXISTING MORROWENERS, EASINGHTS, PANING, CURBING, ETC. DURNIC CONSTITUTION. LIVEN COMPLETION OF MORE, THE CONTRACTOR SHALL REPAIR JANY DAMAGE THAT MAY MAKE COCCURED DUE TO CONSTITUTION ON OR A SOUTH OF PROPERTY.
- 12. THE COMPRACTOR SHALL KEEP THE GENERAL BOOK AREA CLEAN AND HAZARD FREE DURING CONSTRUCTION AND DISPOSE OF ALL DRIL DRIVEN LIBERS, BARRENI AND DISDOKE FOURMARD MY THE PROPERTY, PREJECTS SHALL BE LETT BY CLEAN OF THE PROPERTY AND PRINTING LIBERS, BARRENI AND DRIVEN PARK PORT, BOUT, DIS SUDDESS OF ANY NATURE.
- 13. THE CONTRACTOR SHALL COMPLY WITH ALL OSHA REQUIREMENTS AS THEY APPLY TO THIS PROJECT.
- 14. THE CONTRACTOR SHALL MOTE? THE PROJECT MAININER WHERE A QUINTLET OCCURS ON JAY OF THE CONTRACT DOCUMENTS. THE CONTRACTOR IS NOT TO GROSS MATERIAL, OR CONSTRUCT ANY PORTION OF THE WORK THAT IS IN CONFLICT LINTS. THE CONFIDE'S RESIDUED BY THE PROJECT MATERIAL OR CONSTRUCT IS RESIDUED BY THE PROJECT MATERIAL OR CONSTRUCT BY THE CONFIDENCE OR SEQUED BY THE PROJECT MATERIAL OR CONSTRUCT.
- IS, THE CONTRACTOR SKALL VERBY ALL DARRESONS, STEVATIONS, PROPERTY LINES, ETC. ON THE PROJECT.
- IS. THE CONTACTOR SHALL BE RESPONSED TO SECONDACT THEO PARTY MOPECION SERVICES TO SHEEP TEST TRANSPLSON USES.
  MOTION CONSTITUTION WOR OF TOWER/MORPHILE CRETTY ANTIBMA AMAILS, ATTERNA MORTH (ALL), TEST CREATIONS, METRY
  SERVICE CARRY, COURTED STRONG (THOSE TRANSPLATIONS ONLY) AND REDRIF/CONDETE PRACEION. THEO PARTY INSPECTION
  SERVICE CONTRACTORS SHALL BE APPROPED TO THANCE,
- 17. ALL MATERIALS SHALL BE AS SPECIFED OR EQUAL APPROVED BY THE ARCHTECT / DICHEDR.

### APPLICABLE BUILDING CODE: IBC 2015 OWNER APPROVAL OWNER REPRESENTATIVE

## 8629 WINANDS ROAD **RANDALLSTOWN, MD 21133 BALTIMORE COUNTY**

SPECIAL EXCEPTION

# VICINITY MAP

#### SYMBOLS AND ABBREVIATIONS MEDIANICAL MANUFACTURER MANUFACTURER MANUFACTURER MANUFACT MOT TO SCALE ON CONTER OPPOSITE SOLIARE FOOT SHEET SMARR STAMLESS STEEL STEET SPOT ELEVATION CONTRAINE PLATE DETAIL NUMBER SHEET MUMBER EACH ELECTRICAL ELEVATION - COANNE CABLE STEED. TOP OF COMORCIE EQUAL EQUIPMENT PCS ANTENNA EXTEROR -FINSHED FLOOR GAGE TOP OF MASONRY TOP OF STEEL IDP OF SITEE, TYPICAL VERTY IN FIELD UNLESS OTHERWISE NOTED INCIDED WISE FASRIC MITH AND AT GACE GALVANZED GROUND BAR GENERAL CONTRACTOR GROUND LONG LONG LEG HORIZONTAL MAXBELDI

#### SHEET INDEX TITLE SHEET SITE PLAN Z-1A ENLARGED SITE PLAN, SETBACKS AND ZONING NOTES Z-1B ADJOINERS LIST Z-1C ADJOINERS LIST CONTINUED Z-2 MONOPOLE ELEVATION AND DETAILS



WP: 77

DRD: 04




| SUBMITTALS |              |        |  |  |  |  |  |  |
|------------|--------------|--------|--|--|--|--|--|--|
| DATE       | . CESCRPTION | REV.   |  |  |  |  |  |  |
| 05-24-16   | ZONING REVEW |        |  |  |  |  |  |  |
| 05-23-16   | ZONDAG       |        |  |  |  |  |  |  |
|            |              |        |  |  |  |  |  |  |
|            |              |        |  |  |  |  |  |  |
|            |              | L.     |  |  |  |  |  |  |
|            |              |        |  |  |  |  |  |  |
|            |              | $\neg$ |  |  |  |  |  |  |




PROJECT NO: 1158.004

| THOUSEN NO. HOUSE        |
|--------------------------|
| DESIGNER: M.A.           |
| ENGINEER: C.G.           |
|                          |
| SCALE:                   |
| 9-1/2-1                  |
| GRAPHIC SCALE IN INCHES  |
| SIATING SCALL IT INCILES |
|                          |
| WBAL HEARST              |
| TOPIE HERIO              |
| l <del>.</del>           |
| 8829 WINANDS ROAD        |
| RANDALLSTOWN, MD 21133   |
| BALTIMORE COUNTY         |
| BALIIMORE COUNTY         |
|                          |
| MIC                      |
|                          |
|                          |
|                          |
| TITLE SHEET              |
| IIILE OREEI              |
| IIILE SREEI              |
| IIILE SHEEI              |
| IIILE SKEEI              |

SHEET MIJURER

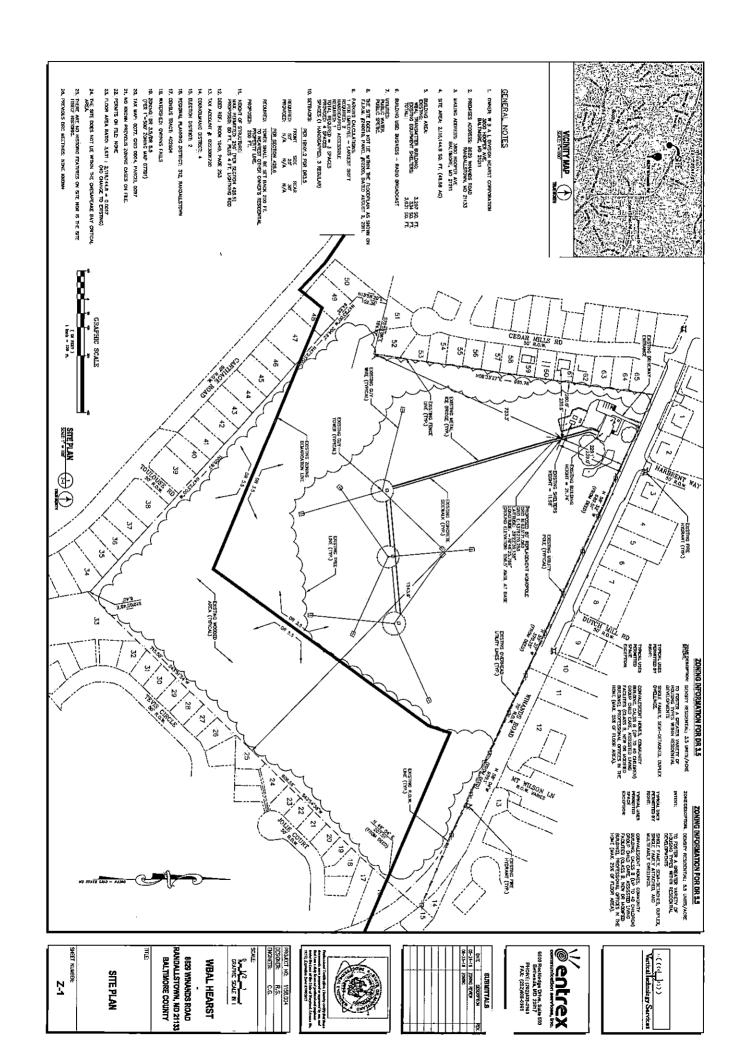

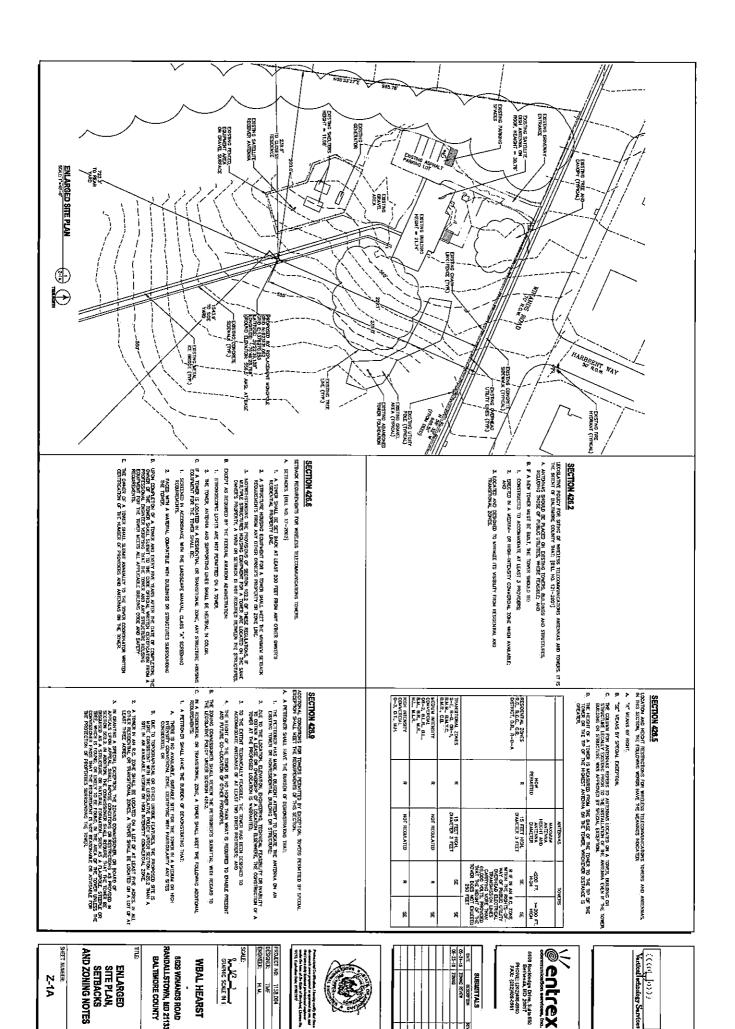

|  |  | PP   |  |  | EED N  | <u> </u>   | ĮĖ.  |
|--|--|--|--|--|--|--|--|
| S STOKE AND THE CONTROL OF THE CONTR   | ACCOUNT D2-073-01-00  MIND DATE D. WILLIAM DATE E. A.  MALINO MONEYS. MAN MINGSO DONE PROJECT ADDICES. 60th WIMMOR DATE  MANALLINOW, NO STILL  ZONGO, STILL ADICES.  ZONGO, STILL ADICES.  MIND DATE DATE  ZONGO, STILL ADICES.  MIND DATE  MIND D | ACCOUNT OF COLORS OF COLOR | 23 ACCOOM TO STREET OF THE STR | 29 ACCOMT 02-180001424 MACING BENEVICE E. MACING BENEVICE E. MACING STATE BENE FROM E. FRANCE, ADMESSES, 394 FROM E. TO SEE SEEDING TO SEED TO | 35 ACCOUNT OF LOCATION OF STATE OF STAT | 41  MODELLE COLORISATION  MARKET, RAY IL AND UNCORREST  MODELLE CARRETTE ROAD  PRICED BLOOK 2504 PARE  TOTAL BLOOK   | 47 ADDON'T 02-100000142 FINGERS WALLEGON ADDRESS SONT GATHAGROUN NAMALLIGINAL AD 2113 FINGER WALLEGON AD 2113 FINGER WALLEGON AD 2113 FINGER WALLEGON AD 2113 ZONN BY 2020 FINE ZONN BY 2020 FINE ZONN BY 2020 FINE ZONN BY 35   |
| 4 ACCOUNT OF 2-2-COOPTET INCOMPATION OF THE PARTY OF THE    | 10 ANDRON TO-CORRAGONO NATION ANDRON TO-CORRAGONO NATION ANDRON TO THE CALL TO | 16 ACCOUNT TO ACCOUNT  | ACCOUNT CA- PERCONAL DATA RADOLL, BANT A. WHANG SHOUND THE STATE PRODUCTORS SHOW PRODUCTORS SHOW PRODUCTORS SHOW TO SHOW SHOW  | ACCUMF QL-1800001423 SLAUGHEN, ANDHOFF & AND STANGER. NAMAGLYSTON, U.S. PATAGERE PROBACTION OF A PROBACTION OF | 34 ACCOUNT EXPENSIONO MOREAM, CARRINGER RES. AND LITTE. FRIDA WARD, CORRESS. 353.0 CHANGE ROLD FRIDGES. 354.0 FT. FRIDGES. 32.4 F | 40 ACCOUNT CA-COMMOTIZED CONNEL LANGUAGE & AND CANAGE ALTERA WALLA LANGUAGE & AND CANAGE   | 46 ACCOUNT OR - NO MOUNT, USE ACCOUNT, OR - NO MOUNT, USE ACCOUNT, US ACCOUNT |
| ACCOUNT OF SOCIETY AND   | PRODUCT UP-TROODERS  ROCKE, EAR, WOOTH  MANY BROODERS, WOOD WAS BROOD  ROCKES, EAR, WOOTH  ROCKES, BANK DAY  ROCKES, BAN | 15 ACCOUNT CQ-250000314 MF. TANIBLE AND CASE COURT MALINE ADMISS. WITH CASE CASE THE BOOK 1332 PARE 324 USES, RESERVING CASE THE RESERVENCE THE RESERVE | ACCOUNT 02-100001/009 HUREN, IRSUN 100 HUREN, IRSUN 100 HUREN, IRSUN 100 FEED STATE ACTION 100 FEED STATE ACTI | ACCOUNT CA-18000014392  ACCOUNT CA-18000014392  FOR CA-18000014392  ALM STATES STATES TO THE GREAT TO THE GRE | 27 B1 - NRM FIRE ALL DAMAGE FI | ACCOUNT CA-CITIEOTOPO  MEDRAT, TANA, ALGO BERRA, STORE, ALGO CA-CITIEOTOPO  MEDRAT, CANA, ALGO BERRA, STORE, ALGO CA-CITIEOTOPO  MEDRATOR CANA, ALGO BERRA, CANA, PARE, RAIS  PER DE DOOK HANG PARE, RAIS  MEN TANA, PARE, CANA, PARE, PAR   | 45 ACCOUNT 05-LOOSTT20 ACCOUNT 05-LOOSTT20 ALDISESSE 3550 CERTIAGE RAAD THANKLETSWIN, 100 21132 PROJUCE ADDRESSES 1840 TO STREEMENT 7.48 TO STREEMENT 7.48 TO STREEMENT 7.58 AREA: 10,725 SF   |
| 2 STANCTON TO STAN   | ACCOUNT G.—TOTOCCETTS  ACCOUNT G.—TOTOCCETTS  ACCOUNT G.—TOTOCCETTS  ACCOUNT G.—TOTOCCETTS  PENETRO AND COUNTY, MATTER COND  PENETRO AND COUNTY, MATTER COND  PENETRO ACCOUNTY, MATTER COND  TOTOCCETTS  ACCOUNTY, MATTER COND  TOTOCCETTS  ACCOUNTY, MATTER  TOTOCCETTS  ACCOUNTY, MATTER  ACCOUNTY, MATTER  TOTOCCETTS  ACCOUNTY, MATTER  ACCOUNTY, MATTER  TOTOCCETTS  ACCOUNTY, MATTER  ACCO | 14 ACCOUNT CA-10001CON AND TO-10001CON AND TO- | 20 ACCANT CO-LOCORICO ACCANT CO-LOCORICO REAGO ACCANTOR TO CO-LOCORICO REAGO ACCANTOR TO CONTROL TO | 26 ACDUNT CR-18000014277 MAUING ADDRESS SYD TRIS GRAE RANALITORN, US 31137 THE STATE ADDRESS SAME THE STATE ADDRESS SAME THE STATE ADDRESS SAME TO STATE ADRESS SAME TO STATE ADDRESS SAME TO STATE ADDRESS SAME TO STATE AD | ACCOUNT TR-100001/297 FRESDREAD, DATE OF THE OFFICE WITESHA, MULIO, DATESTS, SEG THE OFFICE OFFICE WITESHA, DESTRUCTION OF THE OFFICE O | 3.5 ACONN TO-CTION AC   | 44 ACOSUNT CRCRITOSOFO BELL VAR A. LOR FERRISCHO, DEVINE CR. MING LORDERS: 337 CARTHER RND. MING LORDERS: 337 CARTHER RND. TO STATE CARTHER RND. TO STATE CARTHER RND. TO STATE CR. TO ST   |
| ACCOUNT DO ZEROCORDES<br>ROCKORDA MARIE AND THE STATE OF TH | 7 TOOR AS  | 13 ACCUMIT CRCHOOMING NF VILLAGES AT WOODGLAFT CONDOMINGS ACCUMIT CATO WAS CALL ESTITE LANGUAGERY I MAIN CHORGES MATERIA WE 20175. CHORG MAINLAND WAS CALLED TO 21175. CHORGES TO 20175. CHORGES MATERIA WE 2113. TO 20175. CHORGES WE ACCUMENT ACCU   | 19 ACCOUNT 02-10001/2/0 BROWN, WALE IN MERCHAND 10001/2/0 BROWN WALE IN MEMORITISM, WHICH WHICH WHICH WEND 10001/2/0 TO 10001/2 | 25 ACDORT Te-ledoch424 ALINE ACHOETS, IO JULE CORF RANALITETINA, IO JULE CORF OUT SEE ACHOETS SUC TOTAL ACHOETS SUC TOTAL ACHOETS SUC TOTAL ACHOETS SUC TOTAL ACHOETS TOTAL ACHOETS TOTAL ACHOETS TOTAL ACHOETS TOTAL ACHOETS  | 31 ACCOMPT OF THE PROPERTY FOR WATER PARTY FOR THE PROPERTY F | 37<br>Accrons Ge-constrain<br>Sulla Parice, 4 Mos Sulla<br>Parice, 1 Mos Su | 4.3 ACCOUNT 02-DEPROCESO TOWNING LARGE, AUGUGG LARGE, TOWNING TO STORMED TO |
| SUBJECT PARCEL SUBJECT PARCEL ACOUNT OF TELEMONTO WILL DINESS. WON POSTS NE PROJES, MORESS. WON POSTS NE PROJES, MORESS. 629 WILNES ROA ZOWNE, TR. 128 MOR. ZOWNE, TR. 128 MOR. AUX. 4449, AC.   | ACTONY OCCUPATION OF A PARTY ALIE V. MURICIPALISMEN PRINCE TO NO MURICIPAL PRINCE PRIN | CONCOLSED CONCOLSED CONCOLSED TO THE MACRICAL TO THE THE MACRICAL THE  | 18 CCCO HOLD CONTROL OF THE CONTROL OF T   | 24 ACCOUNT 22-100001-20 THOUSENEY STATE OF THE STATE OF T | CC THE STATE OF TH | 36 ACCOMI DO-EXIZIONID NATIONALINE, MASTROMATED, MASTROMA   | 42 ACCOUNT RE-CENTRODO WILLIAMS VIRENTE: WALLING ADDRESSES 1872, LERFLAGE RAD MARKETSTOWN, LD 21130 RESEARCH RESEARCH RESEARCH ADDRESSES 2882 ZOWNE RE 55 WELL 10,202 ST   |



Vertical comatogy Services

© entrex communication environ, but 1000 Received to 2017 PHONE: ESTANCES PHONE: ESTANCES FAX: (SZZZJAR-676)

| 1          |               | _            | _        |  |   |  |  |
|------------|---------------|--------------|----------|--|---|--|--|
|            | ž             |              |          |  | L |  |  |
| SUBMITTALS | NOIL-BETASSIG | MONEY CHANGE | 3442     |  |   |  |  |
|            | 3WG           | 81-¥-40      | 11-11-11 |  |   |  |  |



PROECT NO. 1158,004
DESCHER. R.S.
ENGREBE. C.G.

SCALE: 0 1/2 1 SCALE NOOPS

WBAL HEARST
8229 WAVINDS ROAD
RANDALLSTOWN, 202 21133
BALTINORE COUNTY

ADJOINERS LIST

SHET KUNBER:

AS JOSOPH STATES, CONTROL OF THE STATES, CONTROL OF THE STATES, AND CONTROL OF THE STATES, MANUAL AND CONTROL OF THE STATES, MANUAL AND CONTROL OF THE STATES, SAME SAME STATES, SAME STATE ACCUMT DE-PRODUZEM
HOMESEN, CLEFFOR AND TWANSEN, MUDED
HAUTE ACCUMENT AND TWANSEN, MUDED
HOMESEN, ACCUMENT ACCUMENT
HOMESEN, ACCUMENT ACCUMENT
HOMESEN, ACCUMENT
LOS SERVICES
ACCUMENTATION ACCUMENT
TOWNS IN ACCUMENT
LOS SERVICES
ACCUMENTATION ACCUMENT
LOS SERVICES
ACCUMENTATION ACCUMENT
LOS SERVICES
ACCUMENTATION ACCUMENT
LOS SERVICES
ACCUMENTATION ACCUMENT
LOS SERVICES
ACCUMENTATION
LOS SERVICES ACCUANT 02-200001242

SON, BESTALLAS

MALENO ACCESSES - 4017 CEDAR RALLS ROLD

FORMALISTICAL ACCESSES - 4018

FORMALISTICAL 49

ACCOUNT C2-2018-56-60

WALDIN CANADA A COUNTY CANADA A UTILIZ WOULD FROM CANADA A UTILIZ WOULD FROM CANADA A COUNTY CANADA ACCURT UP-210001247
SAPPER, REGULD C, AND SAPPER, DEBEC C, AND SAPPER, DEBEC C, AND SAPPER, DEBEC C, AND SAPPER, AND 213.5
BEACH COLUMN C, AND 24.5
BEACH COLUMN C, AND 24.5
BEACH COLUMN C, AND 24.5
BEACH C, AND ACCULIT CA-COZESSISSE

FITZI, MANCHA MA MOSEX-FITZI, UNCITE

MANCH AMO MOSEX-FITZI, UNCITE

MANCH AMO MOSEX-FITZI, UNCITE

MANCH AMO MOSEX-FITZI, UNCITE

MANCH AMO MOSEX-FITZI, UNCITE

AMOUNT CA-COZESSISSE

AMOUNT CA-COZ KAILING 62
ACCOUNT 02-2000001240
COSES, APEZ NUMBER FOR ADDRESS APEZ CODAR BULS FORM PROMOTESS ARMS FORMS APPEARS APER FORMS APER FORMS APER FORMS APER FORMS APER FORMS APER FORMS APEX ACCOUNT 02-JOOCOT29

ACCOUNT 02-JOOCOT29 ACCOUNT OZ-2000CIZSI

MENICON, LOSO CONTROL ESOS A.

MONTH CORRESS ACON COLAN MULE ROAD

AMONELISMON LOS ALIAN MULE ROAD

MONTH CORRESS ACON COLAN MULE ROAD

MONTH CORRESSOR ALIAN

MONTH CORRESSOR ALIAN

AMONE MONTH COL ACCIDANT OF PRODUCTION
DESAMITS, PASCULAE L. AND DESAMITS, CARRELLA MARINE, CARRELLA MARINE GA
ACCOUNT OF JANOODIZE
YOUNGE, DAVIGLE AND THANGES, LAVARDO
MANUAL CARROLL AND THANGES, LAVARDO
MANUAL CARROLL AND THANGES, LAVARDO
MANUAL CARROLL AND THANGES, MANUAL
DESCRIPTION OF THE STANDARD ME SAN JANOO LAVARD SAN JANOO L ACCOUNT OF PROMOTED STATES OF THE STATES OF 59
AODAINT 02-20000124
MAND ORIESS AODA ORIESSA AODA ORIESSA AORIES AODA ORIESSA AORIES AODA AORIESTA AORIES AODA AORIESTA AORIES AODA AORIESTA AORIESTA AORIES AODA AORIESTA ACCOUNT CO-210000744

APP OR PARTY OUR P.

AUTO CARREST FOR P.

PERFORM DEPTER SALVE


PERFORM DEPTER SALVE


PERFORM DEPTER SALVE

AUTO CARREST SAL @entrex DATE SUBMITTALS

DATE DESCRIPTION

DESCRIPTI PROJECT NO: 1158,004
DESIGNER: R.S.
ENGINEER: C.G. 6600 Rockledge Drive, Suite 550 Befferds, MD 20917 PHONE: (202)408-0960 FAX: (202)408-0961 SHEET NUMBER RANDALLSTOWN, MD 21133 Vertical ordinalogy Services BALTIMORE COUNTY 0 1/2 1 GRAPHIC SCALE IN INCHES 8629 WINANDS ROAD WBAL HEARST ADJOINERS LIST CONTINUED Z-1C

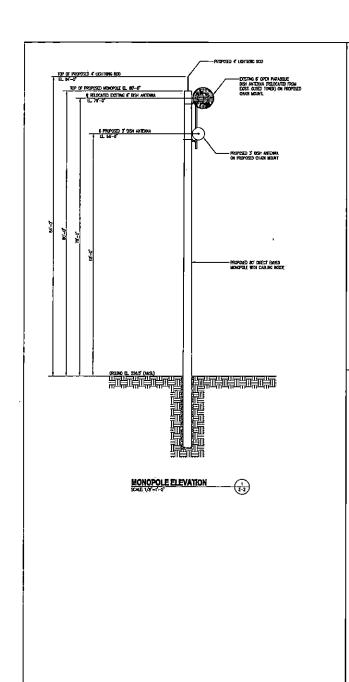

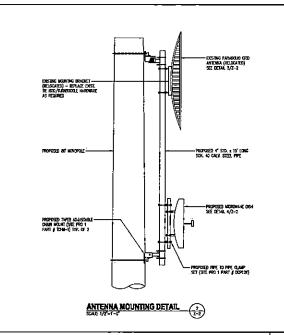

### STRUCTURAL NOTES

1, DESIGN REQUIREMENTS ARE PER THE INTERNATIONAL BUILDING CODE 2015. THE ASSAUCH BEAFING CAPACITY SOL IS 2000 PSF.

2. RECORDATION SHOWN ON THESE DIABNESS WAS OBTAINED BY FIELD INJUSTICATION. THE CENERAL CONTRACTOR SHALL WISEY MILL DOWN COUNTING WHICH THE ANOTHER PROMETS OF ANY DISCREPANCES PROME TO OPERIOR AND ANOTHER OF ANY DISCREPANCES PROME TO OPERIOR AND ANY OF ANY DISCREPANCES PROME TO

3. THE CENTRAL CONTRACTOR AND HIS SURCONSILITANTS SHALL BE RESPONSIBLE FOR OBTAINING ALL PERMITS AND DISPECTIONS WHICH WAT BE REQUIRED FOR THE WORK.

4. Structural stee, shall conform to the latest edition of the asc specifications for structural stee. Buldings — alignage stress described plastic describedling the commentary and the asc code of structure product.

S. STRUCTURAL STILL PLATES CHARMELS AND ANGLES SHALL CONFIDEN TO ASTA ARE STRUCTURAL STILL OF SHAPES. SHALL DIRECTION OF ASTA ARESE STRUCTURAL STILL PRESE SHALL CONFIDEN TO ASTA ARES CARES. AS EXPLOSIVE AS SHALL DIRECTION OF A STRUCTURAL STRUCTURAL STILL COMPONENT AND THROUGH AND PROSECULATION OF A STRUCTURAL STILL OF A STRUCTU

8. WELDING SHALL BE IN ACCORDANCE WITH THE AMERICAN WELDING SOCIETY (ANS) 0.1.1—(LATEST). STRUCTURAL WELDING CODE—STEEL WELD ELECTRODES SHALL BE EFOXX.

7. ALL TORANDS STRATURAL FACTORISES FOR ANYTHING SEPTIOR FACEBREES SHALL CONFIDENT TO ASYM ACTOR ANYTH MASS, ALL STRUCTURAL FIRSTLOSSES FOR STRUCTURAL SHELL DEVIANDE SHALL CONFIDENT TO ASSM ACTS, PROTECTION AND ADDRESS FOR ANY ACT AND ADDRESS FOR STRUCTURAL SHALL CONFIDENT SHALL CONTROL TO ADDRESS FOR TOWN AND ADDRESS FOR ANY ACT AND ADDRESS FOR ADDRESS FOR CONCEPT, SHALL SEE STANLESS STRUCTURE.

B. ALL COADAL CARLE CONFECTORS AND TRANSMITTER EQUIPMENT SHALL BE AS SPECIFED BY THE CHARGE MOT INCLUDED IN THESE CONSTRUCTION DOCUMENTS. THE CONFERCING SHALL RUMBEN ALL CONNECTION HASDWARE ROUNDED TO SERVINE BY CHARGE, CONNECTION HANDWARE SHALL BE STANKESS STEED.

s. Kurih arrow skowi cn plans refers to true nordi, contractor skall medify morth and inform arokreet/decrede of any discrepancy before starting construction.

11. ALL REPROPERCY STEEL SIALL CORPORAL TO ASTAL 615 CRADE 60. DEPORAGO BILLEY STEEL BARS. NELDED WIRE FASION SHALL CONFORM TO ASTAL ARES.

IZ SPATER/PRO AREA SHALL BE CLEARED AND RELIGIED, RESIDENT UNSTITURE LOSSE OR SIDET SIZE, ORGANIC NATIONAL OF REBULL, TO FIRM SUBSIANCE FILL UNDER CUT AND COMPACT UP TO 10" BELOW FROM CRACE PLACE A MOVED SIZE SIX STANDARDOR FASSES OF SUBSIANCE FILL WITH 8" OF AMAITO 57 STORE TO UNKNOWNE OF COMPACT FOR

IL MERS FLU E RECEIRED, ILL IL LÍCHES REPORT DE L'OCCUPI E DEL RECHARGO, MANAGULUS MERCHAL PIÒR DE CONTRA CER CONTRA PER DERES LIBERATO, LIBERATO, LIBERATO, MALL MEN CONTRA MENTANCIA LUCA DE L'ARCHAL PER CONTRA MENTANCIA LUCA DEL RECHARGO DE L'ARCHAL PER CONTRA DEL RECHARGO PER ANNO PER PORTO PER TESTI DE L'ARCHAL PER PORTO PER L'ARCHAL PER L'ARCHAL PER PORTO PER L'ARCHAL PER

14. RESTORE ALL DISTURBED AREAS TO THE ORICHAL CONDITION.





6600 Rockledge Drive, Suite 650 Bethesda, MD 20817 PHONE: (202)408-0960 FAX: (202)408-0961

| l        | SUBMITTALS  |       |
|----------|-------------|-------|
| DATE     | SESCRIPTION | RE.W. |
| 05-24-15 | ZDANC REVEN | -     |
| 05-23-16 | TOME        | 1     |
|          |             |       |
|          |             |       |
|          |             |       |
|          |             | _     |
|          |             |       |
| L        |             |       |
|          |             |       |
|          |             |       |



Protectional Coefficiation. I honoly coeffig that three documents primy proposed or appropriately year, and that I are a stay teconord protectional uniquenal matter the jump of the State of Maryland, Liberton Ma.

| DESIGNER: M.A. ENGNEER: C.G. |
|------------------------------|
| ENGNEER: C.G.                |
|                              |
|                              |

GRAPHIC SCALE IN INCHES

WBAL HEARST

8829 WINANDS ROAD RANDALLSTOWN, MD 21133 BALTIMORE COUNTY

mae.

MONOPOLE ELEVATION AND DETAILS

SHEET NUMBER:


Z-2



MARK ANTENNA SYSTEMS PARABOLIC GRO ANTENNA MODEL NO. P.-9472011 DIAMETER: 72"

ANTENNA DETAIL
SALE 1/2-1'-0'

2

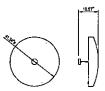

COXETISH SUIZ PRP ROOSE DISH ANTERNA IDEL NO. RD-5034 BUELEY 41.30° ETHE 18.7° EIGH: 28.78 U.S. (INCL. BRADICE) DISH (ANTERNA DEL CELL ANTERNA DEL CELL ANTERNA DEL DISH (ANTERNA DEL CELL ANTERNA DEL CELL ANTERNA DEL DISH (ANTERNA DEL CELL ANTERNA D

ANTENNA DETAIL

2-2

# Exhibit C

# **Phillip Stetler**

From: Richard Bohn <rbohn@baltimorecountymd.gov>

Sent: Wednesday, May 04, 2016 2:55 PM

To: Phillip Stetler
Cc: Donna Fair

Subject: RE: 8629 Winands Rd, Randallstown; Hearst Corporation/WBAL

# Mr. Stetler,

The proposed action, to replace a damaged structure with a like structure, with no additional loads is exempt from the Tower Review Committee process. This action is viewed as a repair of an existing structure and not a new structure.

Best Regards,

Richard A. Bohn
Office of Information Technology
Chief, Electronic Services
Baltimore County Government
410-887-1878
rbohn@baltimorecountymd.gov



From: Phillip Stetler [mailto:PStetler@sitelinkwireless.com]

Sent: Wednesday, May 04, 2016 2:24 PM

To: Richard Bohn <rbohn@baltimorecountymd.gov>

Subject: 8629 Winands Rd, Randallstown; Hearst Corporation/WBAL

Importance: High

Mr. Bohn,

We are working with WBAL to replace a damaged tower that was their microwave link to their southern properties (Property location is 8629 Winands Rd). A tree fell on the tower's guy wire in early 2015 and knocked it down. We are looking to replace the 80' damaged guyed tower with an 80' monopole utilizing the old antenna dishes (3' dia and 6' dia) and move the tower further away from the property line.

I was informed by Corey Bowman, formerly of Support Engineering, that he met with you and got an exemption from the tower committee requirement for public safety reasons as long as the tower is not designed to carry addition

loads. (DR3.5/5.5 zoning on parcel). I rtunately, Support Engineering is no longer and business; we are now moving this project forward for Hearst/WBAL.

Would you please verify that this is the case by way of response to this email? I greatly appreciate your assistance with this matter. We are currently moving ahead with a Special Exception application at this time.

Thanks again for the help,

# **Phil Stetler**

Zoning Manager | Site Link Wireless, LLC 443.977.7561 | <u>pstetler@sitelinkwireless.com</u> 3620 Commerce Drive | Suite 707 | Baltimore, MD 21227



## CONNECT WITH BALTIMORE COUNTY





# Exhibit D

# **WBAL** Hearst Tower

Wireless Communications Facility 8629 Winands Road, Randallstown, MD 21133



Prepared For:

# HEARST


Hearst WBAL-TV 11 3800 Hooper Ave Baltimore, MD 21211 Prepared By:



Site Link Wireless 3620 Commerce Drive, Suite 707, Baltimore, MD 21227

# **Area Overview**


Showing the Locations Where Photos Were Taken

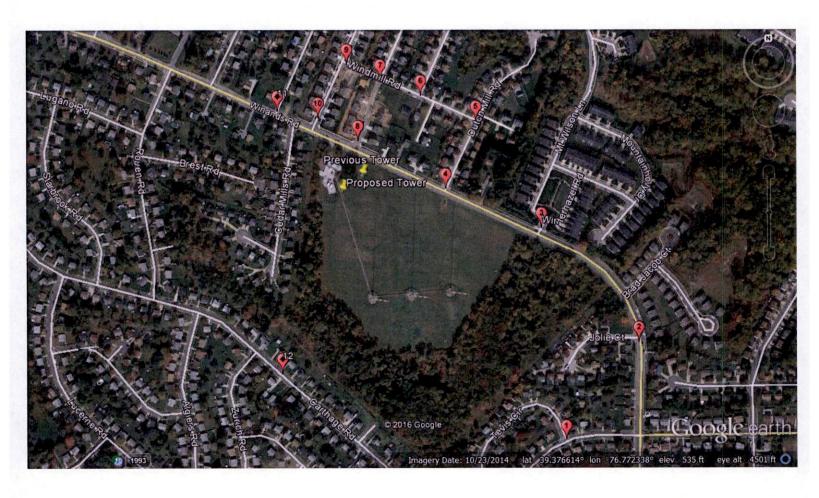

SITE NAME: WBAL Hearst WIRELESS COMMUNICATION FACILITY 8629 Winands Road, Randallstown, MD 21133


Area Overview
SHOWING THE PROPOSED SITE



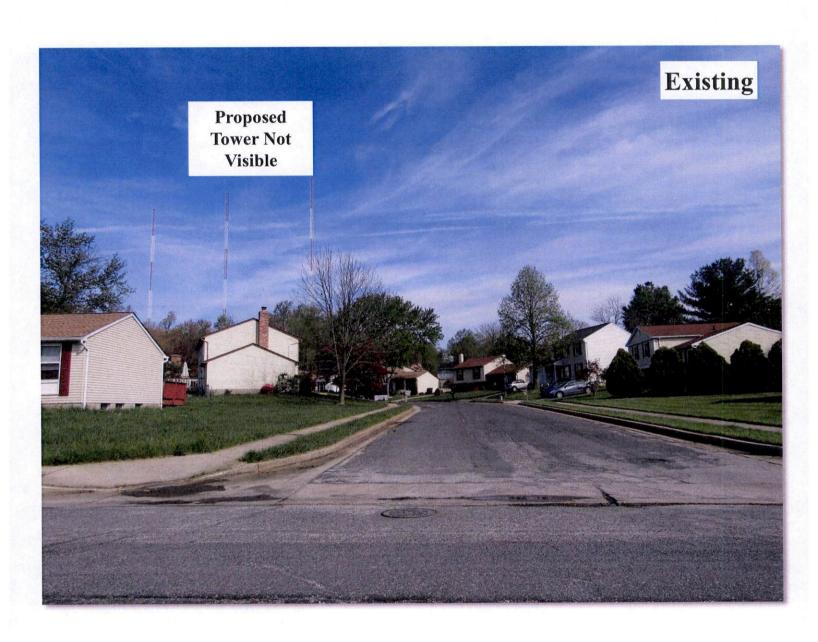


Location 1:
Tevis Circle &
Lucerne Road
SHOWING THE PROPOSED SITE



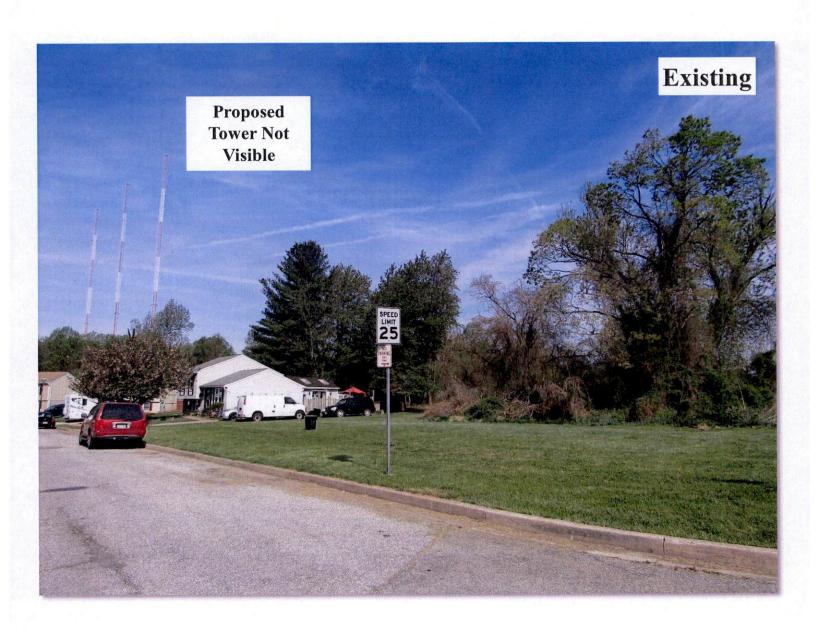

Location 2:
Winands Rd & Jolie
Ct
SHOWING THE PROPOSED SITE



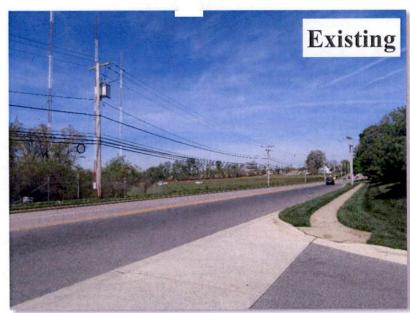




Location 3:
Winands Rd &
Winterhazel Rd
SHOWING THE PROPOSED SITE






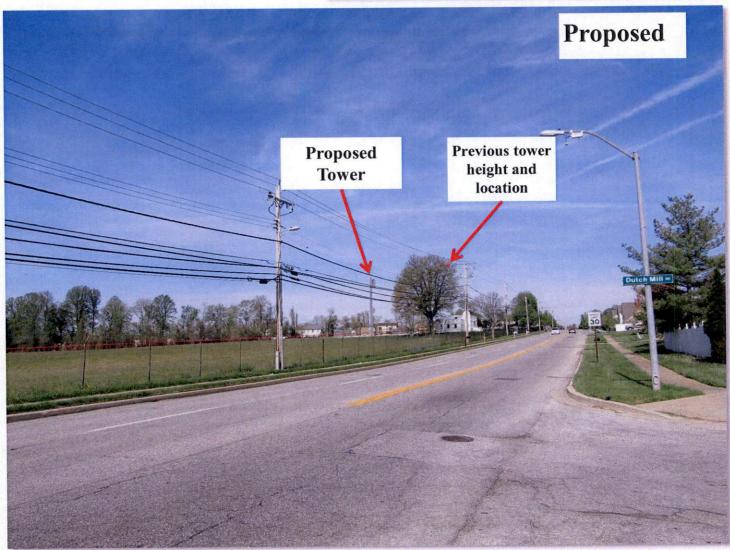


Location 4:
Winands Rd & Dutch
Mill Rd
SHOWING THE PROPOSED SITE



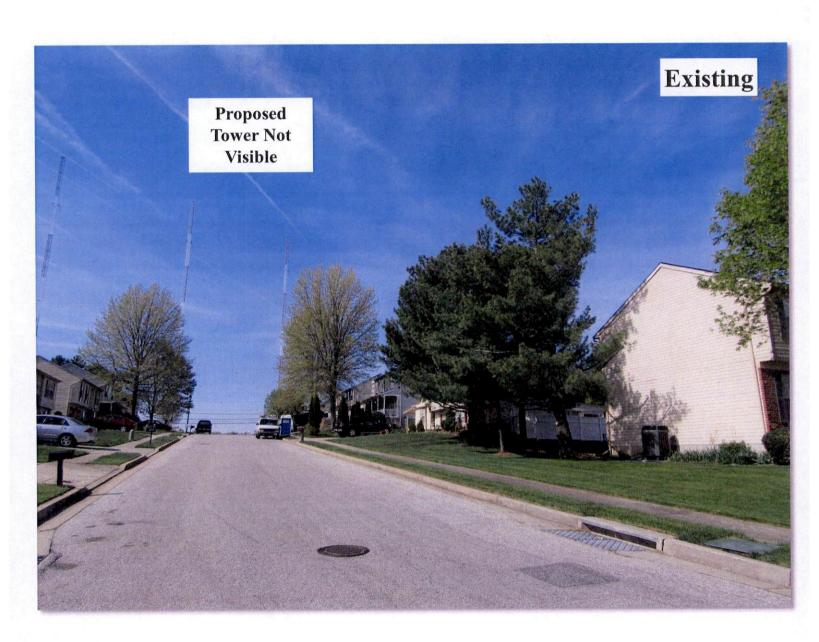


Location 5:
Dutch Mill Rd &
Windmill Rd
SHOWING THE PROPOSED SITE



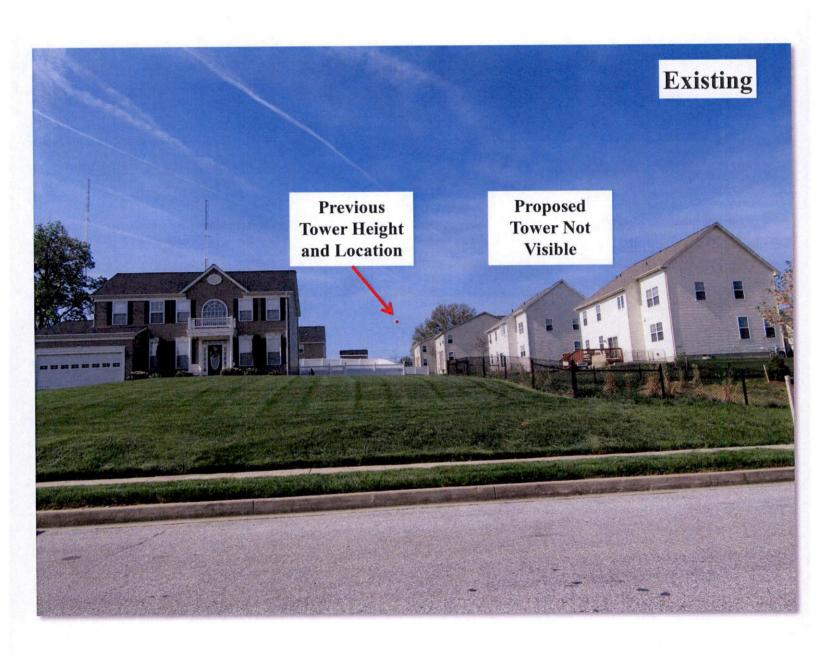

Location 6:
Windmill Rd &
Windmill Circle
SHOWING THE PROPOSED SITE




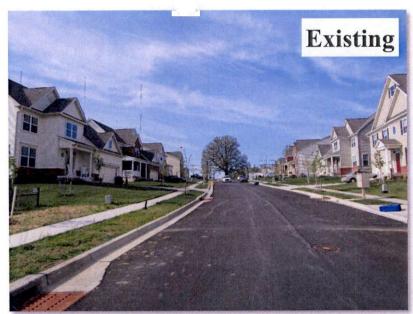




Location 7:
Harbrent Way
(Windmill Circle) &
Windmill Rd
SHOWING THE PROPOSED SITE



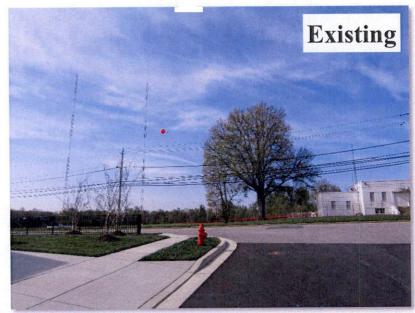

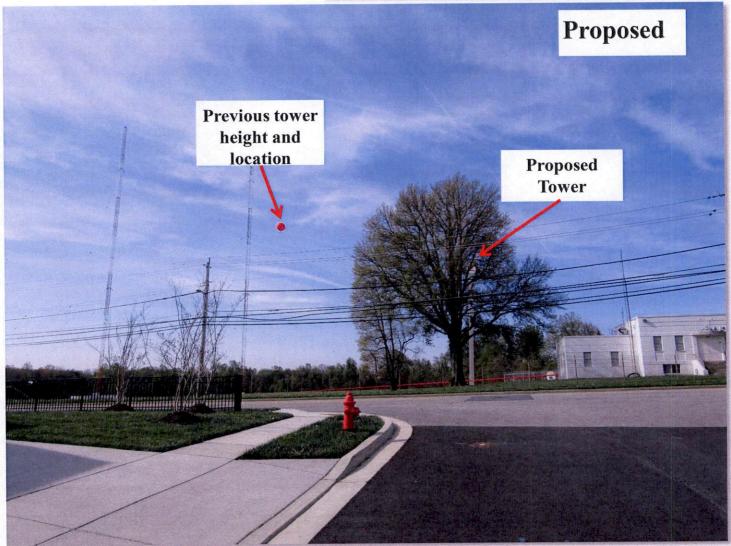

Location 8:
Harbrent Way &
Winands Rd
SHOWING THE PROPOSED SITE






Location 9:
Bald Eagle Ct &
Windmill Rd
SHOWING THE PROPOSED SITE





Location 10: 4100 Bald Eagle Ct SHOWING THE PROPOSED SITE




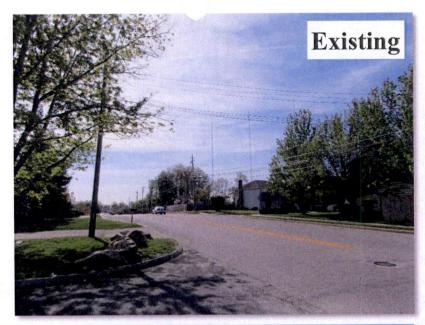




Location 11:
Adrianne Way &
Winands Rd
SHOWING THE PROPOSED SITE




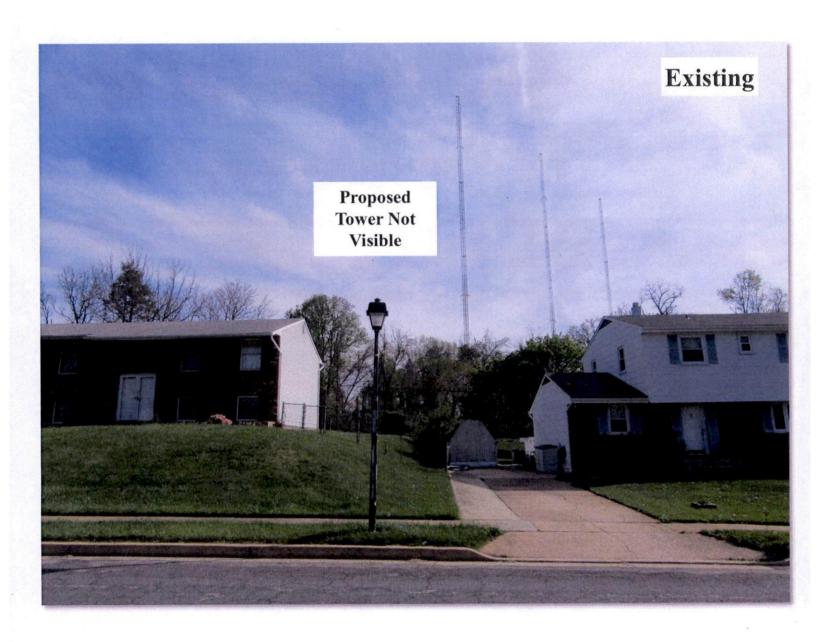

Location 12:
Carthage Rd near
Zurich Road
SHOWING THE PROPOSED SITE



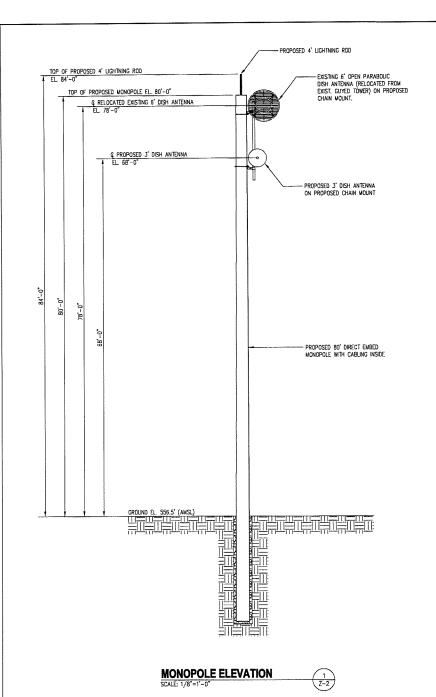

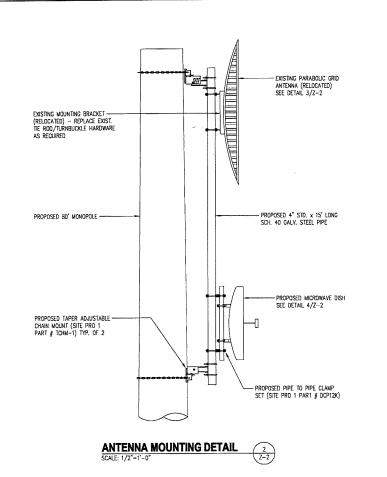

# STRUCTURAL NOTES

1. DESIGN REQUIREMENTS ARE PER THE INTERNATIONAL BUILDING CODE 2015. THE ASSUMED BEARING CAPACITY SCIL IS 2000 PSF.

INFORMATION SHOWN ON THESE DRAWNICS WAS OBTAINED BY FIELD MEASUREMENT. THE CENERAL CONTRACTOR SHALL VERIFY ALL EXISTING CONDITIONS AND NOTIFY THE ARCHITECT/ENGINEER OF ANY DISCREPANCIES PRIOR TO ORDERING MATERIALS OR PROCEEDING WITH CONSTRUCTION.

3, THE GENERAL CONTRACTOR AND HIS SUBCONSULTANTS SHALL BE RESPONSIBLE FOR OBTAINING ALL PERMITS AND INSPECTIONS WHICH MAY BE REQUIRED FOR THE WORK.

4. STRUCTURAL STEEL SHALL CONFORM TO THE LATEST EDITION OF THE AISC SPECIFICATIONS FOR STRUCTURAL SIEEL BUILDINGS — ALLOWABLE STRESS DESIGN AND PLASTIC DESIGN INCLUDING THE COMMENTARY AND THE AISC CODE OF STANDARD PRACTICE.

5. STRUCTURAL STEEL PLATES, CHANNELS AND ANGLES SHALL CONFORM TO ASTM A36. STRUCTURAL STEEL W SHAPES SHALL CONFORM TO ASTM A39. STRUCTURAL STEEL PIPES SHALL CONFORM TO ASTM A35 GRADE B. STRUCTURAL STEEL TUBBOS SHALL CONFORM TO ASTM A30 GRADE B. ALL STRUCTURAL STEEL COMPONENTS AND FABRICATED ASSEMBLES SHALL BE HOT DIP GALVANZED FABRICATION. COLD GALVANIZE ALL PIELD PUNCHED HOLES, PIELD CUT SURFACES ON SURFACES WHERE GALVANIZE SURFACE IS DAMARGED.

6. WELDING SHALL BE IN ACCORDANCE WITH THE AMERICAN WELDING SOCIETY (AWS) D.1.1—(LATEST). STRUCTURAL WELDING CODE—STEEL WELD ELECTRODES SHALL BE E70XX.

7. ALL THREADED STRUCTURAL FASTENERS FOR ANTENNA SUPPORT ASSEMBLES SHALL CONFORM TO ASTM A307 OR ASTM A36. ALL STRUCTURAL FASTENERS FOR STRUCTURAL STEEL FRAMING SHALL CONFORM TO ASTM A325. FASTENERS SHALL BE 5/B INCH MIN. DIAMETER BEARING TYPE CONNECTIONS WITH THREADS EXCLUDED IN THE SHEAR PLANE ALL EXPOSED FASTENERS, NUTS AND WASHERS SHALL BE CALVANIZED UNLESS OTHERWISE NOTED. CONCRETE EXPANSION ANCHORS SHALL BE HILT KWIK BOLTS UNLESS OTHERWISE NOTED. ALL ANCHORS INTO CONCRETE SHALL BE STAINLESS STEEL.

B. ALL COAXIAL CABLE CONNECTORS AND TRANSMITTER EQUIPMENT SHALL BE AS SPECIFIED BY THE OWNER AND IS NOT INCLUDED IN THESE CONSTRUCTION DOCUMENTS. THE CONTRACTOR SHALL FURNISH ALL CONNECTION HARDWARE REQUIRED TO SECURE THE CABLES. CONNECTION HARDWARE FAALL BE STAINLESS STEEL.

9. NORTH ARROW SHOWN ON PLANS REFERS TO TRUE NORTH, CONTRACTOR SHALL VERIFY NORTH AND INFORM ARCHITECT/ENGINEER OF ANY DISCREPANCY BEFORE STARTING CONSTRUCTION.


10. ALL CAST IN PLACE CONCRETE SHALL BE MIXED AND PLACED IN ACCORDANCE WITH THE REQUIREMENTS OF ACI 31B AND ACI 331, AND SHALL HAVE A 28 DAY MINULU COMPRESSVE STRENGTH OF 4500 ps (U.O.N). CONCRETE SHALL BE PLACED AGAINST UNDISTURBED SOIL, UNLESS OTHERWISE NOTED, MINIMUM CONCRETE COVER FOR REINFORCING STEEL SHALL BE 37 MCMES UNLESS OTHERWISE NOTED. CONCRETE SHALL BE 57 AIR ENTRAINED. CONCRETE SHALL BE BROOM FINISHED.

11. ALL REINFORCING STEEL SHALL COMFORM TO ASTM 615 GRADE 60. DEFORMED BILLET STEEL BARS. WELDED WIRE FABRIC SHALL COMFORM TO ASTM 4185.

12. SHELTER/PAD AREA SHALL BE CLEARED AND GRUBBED. REMOVE UNSUITABLE LOOSE OR SOFT SOIL, ORGANIC MATERIAL OR RUBBLE, TO FRIN SUBGRADE. FILL UNDER CUT AND COMPACT UP TO 10" BELOW FINISH GRADE. PLACE A MIRAFI 500X SOIL STABILIZATION FABRIC ON SUBGRADE. FILL WITH 6" OF AASHTO 57 STONE TO UNDERSIDE OF CONCRETE PAD.

13. WHERE FILL IS REQUIRED, FILL IN LAYERS WHICH DO NOT EXCEED 8" BEFORE COMPACTION. SPREAD LAYER UNIFORMLY AND EVENLY. BLADE WIX EACH LAYER TO ENSURE MATERIAL UNIFORMITY, FILL MATERIAL SHALL NOT CONTAIN MATERIAL WORD AND 3" IN DIAWETER COMPACT EACH LAYER NOT LESS THAM 95% OF MAXIMUM DRY DENSITY AS DETERMINED BY ASTM DISST WODIFED PROCTOR TEST OR (ASTM DEGGS TAMDARD PROCTOR TEST), USE FILL MATERIAL WITH MODISTURE CONTENT AS REQUIRED TO ATTAIN THE SPECIFIED DEGREE OF COMPACTION. COMPACT USING MULTIPLE WHEEL PINEUMATIC TIRE ROLLER, VIBRATORY ROLLER, OR SHEEPS FOOT ROLLERS.


14. RESTORE ALL DISTURBED AREAS TO THE ORIGINAL CONDITION.

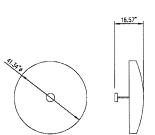

ROCKETDISH 59HZ PHP BRIDGE DISH ANTENNA MODEL NO. RD-5034 DIAMETER: 41.34" DEPTH: 18.7" WEIGHT: 29.76 LBS. (INCL. BRACKET) WRID LOADING: 400 LBF Ø 125 MPH

ANTENNA DETAIL

<del>4</del> <del>Z-2</del>

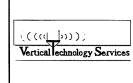



6600 Rockledge Drive, Suite 550 Bethesda, MD 20817 PHONE: (202)408-0960 FAX: (202)408-0961


|          | SUBMITTALS    |      |
|----------|---------------|------|
| DATE     | DESCRIPTION   | REV. |
| 052416   | ZONING REVIEW |      |
| 06-23-16 | ZONING        |      |
|          |               |      |
|          |               |      |
Professional Certification. I hereby certify that thes documents were prepared or approved by me, and that I am a duly licensed professional engineer under the laws of the State of Maryland, License No. 18253, Expiration Date: 01/05/2017

| DESIGNER: | M.A. |
|-----------|------|
| ENGINEER: | C.G. |

SCALE:

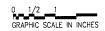

**WBAL HEARST** 


8629 WINANDS ROAD RANDALLSTOWN, MD 21133 BALTIMORE COUNTY

TITLE:

MONOPOLE ELEVATION AND DETAILS

SHEET NUMBER:

Z-2

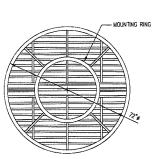

MARK ANTENNA SYSTEMS PARABOLIC GRID ANTENNA MODEL NO. P-9A72GN DIAMETER: 72°

ANTENNA DETAIL

3 Z-2

# **WBAL HEARST**

**PLAN TO ACCOMPANY APPLICATION FOR SPECIAL EXCEPTION AND VARIANCE** (IF NECESSARY)

Vertical echnology Services

@ entrex 6600 Rockledge Drive, Suite 550 Bethesda, MD 20817 PHONE: (202)408-0960 FAX: (202)408-0961

|          | SUBMITTALS    |     |
|----------|---------------|-----|
| DATE     | DESCRIPTION   | REV |
| 05-24-16 | ZONING REVIEW |     |
| 06-23-16 | ZONING        |     |
|          |               |     |
|          |               |     |
| PROJECT NO: | 1158.004    |
|-------------|-------------|
| DESIGNER:   | М. А.       |
| ENGINEER:   | C.G.        |
|             | <b>C.C.</b> |
| SCALE:      |             |
|             |             |

**WBAL HEARST** 

8629 WINANDS ROAD RANDALLSTOWN, MD 21133 **BALTIMORE COUNTY** 

**TITLE SHEET** 

SHEET NUMBER:

T-1

**8629 WINANDS ROAD** 

**BALTIMORE COUNTY** 

RANDALLSTOWN, MD 21133

SPECIAL EXCEPTION

CALL UTILITIES NOTIFICATION MISS UTILITY MISS UNLITE 1-800-257-7777 3 WORKING DAYS PRIOR TO DIGGING SAFFTY PRECAUTIONS SHALL BE IMPLEMENTED BY

COLOR CODE FOR UTILITY LOCATIONS

FLECTRIC - RED GAS/OIL - YELLOW TEL/CATV - ORANGE WATER - BLUE SEWER - GREEN

## **GENERAL NOTES**

- THE CONTRACTOR SHALL GIVE ALL NOTICES AND COMPLY WITH ALL LAWS, ORDINANCES, RULES, REQULATIONS AND LAWFUL ORDERS OF ANY PUBLIC AUTHORITY, MUNICIPAL AND UTILITY COMPANY SPECIFICATIONS, AND LOCAL AND STATE JURISDICTIONAL CODES BEARING ON THE PERFORMANCE OF THE WORK. THE WORK PERFORMED ON THE PROJECT AND THE MATERIALS INSTALLED SHALL BE IN STRICT ACCORDANCE WITH ALL APPLICABLE CODES, REGULATIONS AND ORDINANCES.
- THE ARCHITECT/ENGINEER HAS MADE EVERY EFFORT TO SET FORTH IN THE CONSTRUCTION AND CONTRACT DOCUMENTS THE COMPLETE SCOPE OF WORK, THE CONTRACTOR BIDDING THE JOB IS NEVERTHELESS CAUTIONED THAT MINOR OMISSIONS OR ERRORS IN THE DRAWINGS AND OR SPECIFICATIONS SHALL NOT EXCUSE SAID CONTRACTOR FROM COMPLETING THE PROJECT AND IMPROVEMENTS IN ACCORDANCE WITH THE NIENT OF THESE DOCUMENTS.
- THE CONTRACTOR OR BIDDER SHALL BEAR THE RESPONSIBILITY OF NOTIFYING (IN WRITING) THE PROJECT MANAGER OF ANY CONFLICTS, ERRORS, OR OMISSIONS PRIOR TO THE SUBMISSION OF CONTRACTOR'S PROPOSAL OR PERFORMANCE OF WORK, IN THE EVENT OF DISCREPANCIES THE CONTRACTOR SHALL PRICE THE MORE COSTLY OR EXTENSIVE WORK, IN SEC INSECTED IN MORTHUR OTTATIONISE. LINI ESS DIRECTED IN WRITING OTHERWISE.
- THE SCOPE OF WORK SHALL INCLUDE FURNISHING ALL MATERIALS, EQUIPMENT, LABOR AND ALL OTHER MATERIALS AND LABOR DEEMED NECESSARY TO COMPLETE THE WORK/PROJECT AS DESCRIBED HEREIN.
- THE CONTRACTOR SMALL WISIT THE JOB SITE PRIOR TO THE SUBMISSION OF BIDS OR PERFORMING WORK TO FAMILIARIZE HIMSELF WITH THE FIELD CONDITIONS AND TO VERIFY THAT THE PROJECT CAN BE CONSTRUCTED IN ACCORDANCE WITH THE CONTRACT DOCUMENTS
- i. THE CONTRACTOR SHALL OBTAIN AUTHORIZATION TO PROCEED WITH CONSTRUCTION PRIOR TO STARTING WORK ON ANY ITEM NOT CLEARLY DEFINED BY THE CONSTRUCTION DRAWING/CONTRACT DOCUMENTS.
- THE CONTRACTOR SHALL INSTALL ALL EQUIPMENT AND MATERIALS ACCORDING TO THE MANUFACTURER'S/VENDOR'S SPECIFICATION UNLESS NOTED OTHERWISE OR WHERE LOCAL CODES OR ORDINANCES TAKE PRECEDENCE. . THE CONTRACTOR SHALL PROVIDE A FULL SET OF CONSTRUCTION DOCUMENTS AT THE SITE UPDATED WITH THE LATEST REVISIONS AND ADDENDA OR CLARIFICATIONS AVAILABLE FOR THE USE BY ALL PERSONNEL INVOLVED WITH THE PROJECT.
- THE CONTRACTOR SHALL SUPERVISE AND DIRECT THE PROJECT DESCRIBED HEREIN. THE CONTRACTOR SHALL BE SOLELY RESPONSIBLE FOR ALL CONSTRUCTION MEANS, METHODS, TECHNIQUES, SEQUENCES AND PROCEDURES AND FOR COORDINATING ALL PORTIONS OF THE WORK UNDER THE CONTRACT.
- 10. THE CONTRACTOR SHALL BE RESPONSIBLE FOR OBTAINING ALL PERMITS AND INSPECTIONS WHICH MAY BE REQUIRED FOR THE BY THE ARCHITECT/ENGINEER, THE STATE, COUNTY OR LOCAL COVERNMENT AUTHORITY.
- 11. THE CONTRACTOR SHALL MAKE NECESSARY PROVISIONS TO PROTECT EXISTING IMPROVEMENTS, EASEMENTS, PAVING, CURBING, ETC. DURING CONSTRUCTION. UPON COMPLETION OF WORK, THE CONTRACTOR SHALL REPAIR ANY DAMAGE THAT MAY HAVE OCCURED DUE TO CONSTRUCTION ON OR ABOUT THE PROPERTY.
- 12. THE CONTRACTOR SHALL KEEP THE GENERAL WORK AREA CLEAN AND HAZARD FREE DURING CONSTRUCTION AND DISPOSE OF ALL DIRT, DEBRIS, RUBBISH AND REMOVE EQUIPMENT NOT SPECIFIED AS REMAINING ON THE PROPERTY, PREMISES SHALL BE LEFT IN CLEAN CONDITION AND FREE FROM PAINT SPOTS, DUST, OR SMUDGES OF ANY NATURE.
- 13. THE CONTRACTOR SHALL COMPLY WITH ALL OSHA REQUIREMENTS AS THEY APPLY TO THIS PROJECT.
- 14. THE CONTRACTOR SHALL NOTIFY THE PROJECT MANAGER WHERE A CONFLICT OCCURS ON ANY OF THE CONTRACT DOCUMENTS. THE CONTRACTOR IS NOT TO ORDER MATERIAL OR CONSTRUCT ANY PORTION OF THE WORK THAT IS IN CONFLICT UNTIL THE CONFLICT IS RESOLVED BY THE PROJECT MANAGER.
- 15. THE CONTRACTOR SHALL VERIFY ALL DIMENSIONS, ELEVATIONS, PROPERTY LINES, ETC. ON THE PROJECT.
- 16. THE CONTRACTOR SHALL BE RESPONSIBLE TO SUBCONTRACT THIRD PARTY INSPECTION SERVICES TO SWEEP TEST TRANSMISSION LINES, INSPECT CONSTRUCTION WORK ON TOWERS/MONOPOLES, CERTIFY ANTENNA AZIMUTHS, ANTENNA HEIGHT (AGL), TEST GROUNDING, VERIFY SUBGRADE CAPACITY, CONCRETE STRENGTH (TOWER FOUNDATIONS ONLY) AND REBAR/CONCRETE PLACEMENT. THIRD PARTY INSPECTION SERVICE CONTRACTORS SHALL BE APPROVED BY T-MOBILE.
- 17. ALL MATERIALS SHALL BE AS SPECIFIED OR EQUAL APPROVED BY THE ARCHITECT / ENGINEER.

# **APPLICABLE BUILDING CODE: IBC 2015**

# OWNER APPROVAL

OWNER REPRESENTATIVE

# **VICINITY MAP**

### SYMBOLS AND ABBREVIATIONS ADJUSTABLE APPROXIMATE CABINET SPOT ELEVATION MECHANICAL MANUFACTURER MAIN GROUND BAR CENTERLINE

NOT IN CONTRACT CONTINUOUS CONSTRUCTION JOINT NOT TO SCALE DIAMETER OPPOSITE EQUIPMENT GROUND BAR SQUARE FOOT FI FCTRICAL STAINLESS STEEL TOP OF CONCRETE EQUIPMENT TOP OF MASONRY FINISHED FLOOR TYPICAL VERIFY IN FIELD UNLESS OTHERWISE NOTED GROUND BAR WELDED WIRE FABRIC GROUND

LONG LEG HORIZONTAL

PLATE

DETAIL NUMBER SHEET NUMBER ------ GROUND WIRE

PCS ANTENNA

# PROJECT DESCRIPTION

TITLE SHEET SITE PLAN

**Z-1B ADJOINERS LIST** 

**Z-1C ADJOINERS LIST CONTINUED** 

7-2 MONOPOLE ELEVATION AND DETAILS

WBAL HEARST PROPOSES THE INSTALLATION OF ONE NEW MICROWAVE DISH (ROCKETIDISH MODEL #RD-5634) AND THE RELOCATION OF ONE EXISTING MICROWAVE DISH (MARK ANTENNA SYSTEMS MODEL #P-9A726N) TO A NEW BO FOOT ORECT EMBED MONOPOLE:

SITE ADDRESS:

LATITUDE:

LONGITUDE:

PROJECT MANAGER:

WBAL DIVISION HEARST CORP. 3800 HOOPER AVE. BALTIMORE, MD 21211 APPLICANT:

WBAL DIVISION HEARST CORP. 3800 HOOPER AVE. BALTIMORE, MD 21211 MAP: 77 GRID: 04

PARCEL: 97 DEED BOOK/PAGE: 1049/253

JOHN CABOT GOUDY, P.F.

TOM BUNK VERTICAL TECHNOLOGY SERVICES, LLC 9446 EARLEY DR., STE. B HAGERSTOWN, MD 21740

WBAL HEARST

39" 22' 39,138" N

76" 46" 25.766" W


SHEET INDEX

Z-1A ENLARGED SITE PLAN, SETBACKS AND ZONING NOTES

CURRENT ZONING: DR 3.5/DR 5.5 DISTRICT: 02 TAX ACCT. #: 0223001720

JURISDICTION: BALTIMORE COUNTY

ENTREX COMMUNICATION SERVICES, INC

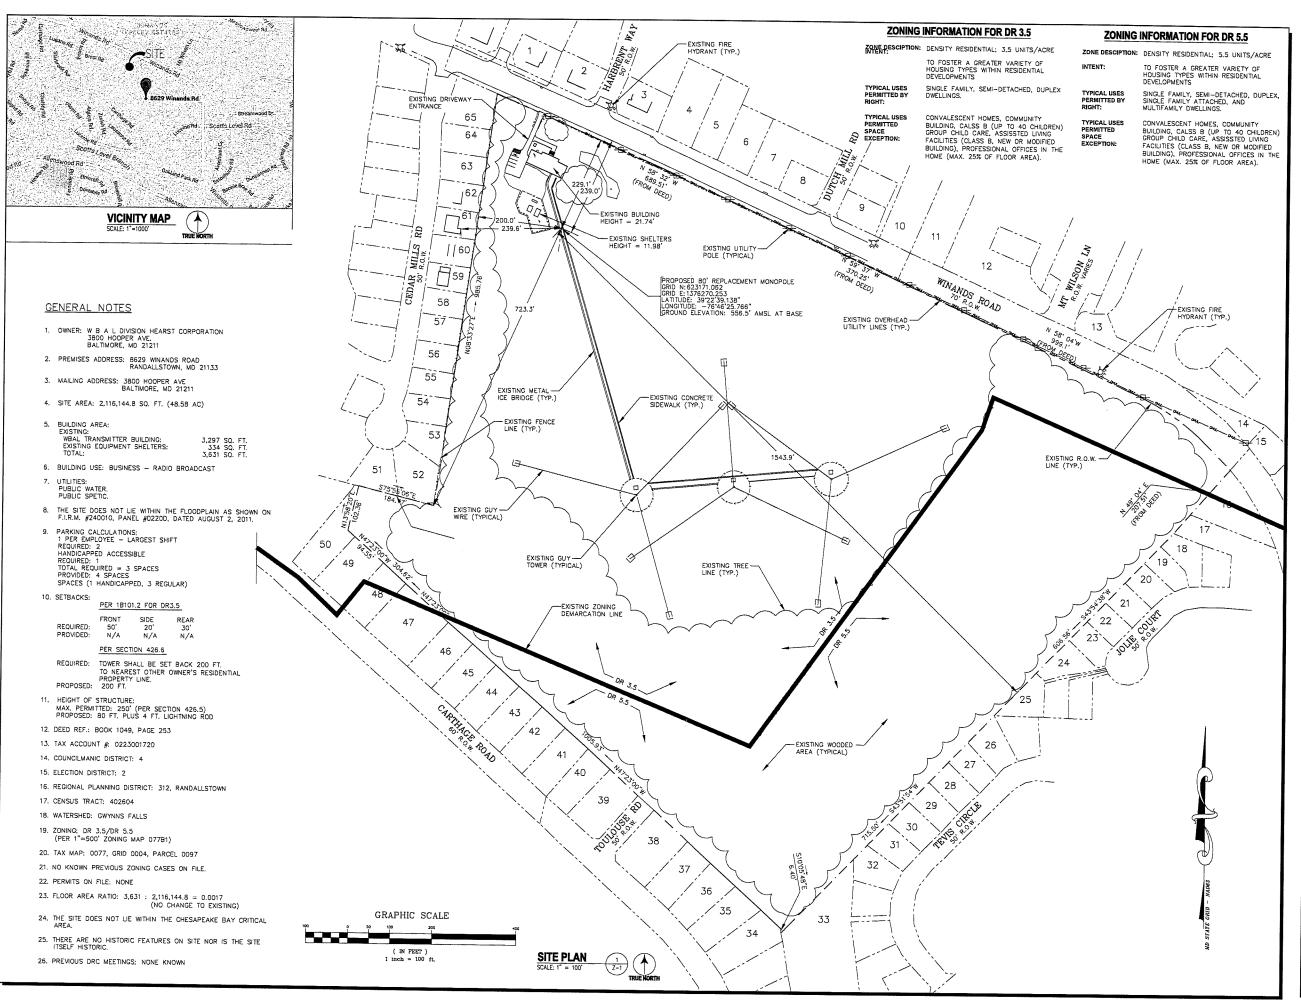





Vertical echnology Services

6600 Rockledge Drive, Suite 550 Bethesda, MD 20817 PHONE: (202)408-0960 FAX: (202)408-0961

|   | SUBMITTALS    |      |
|---|---------------|------|
| DATE                                    | DESCRIPTION   | REV. |
| 05-24-16                                | ZONING REVIEW |      |
| 06-23-16                                | ZONING        |      |
|   |               |      |
|   |               |      |
|   |               |      |
|   |               |      |
| *************************************** |               |      |
|   |               |      |
|   | <u> </u>      |      |
|   |               |      |



PROJECT NO: 1158.004

| ESIGNER: | R.S.     |        |
|----------|----------|--------|
| NGINEER: | C.G.     |        |
| CALE:    | ···      |        |
| 0 1/2    | 2 1      |        |
|          | SCALE IN | INCHES |
|          |          |        |

**WBAL HEARST** 


8629 WINANDS ROAD RANDALLSTOWN, MD 21133 **BALTIMORE COUNTY** 

TITLE:

SITE PLAN

SHEET NUMBER:

**Z-1** 

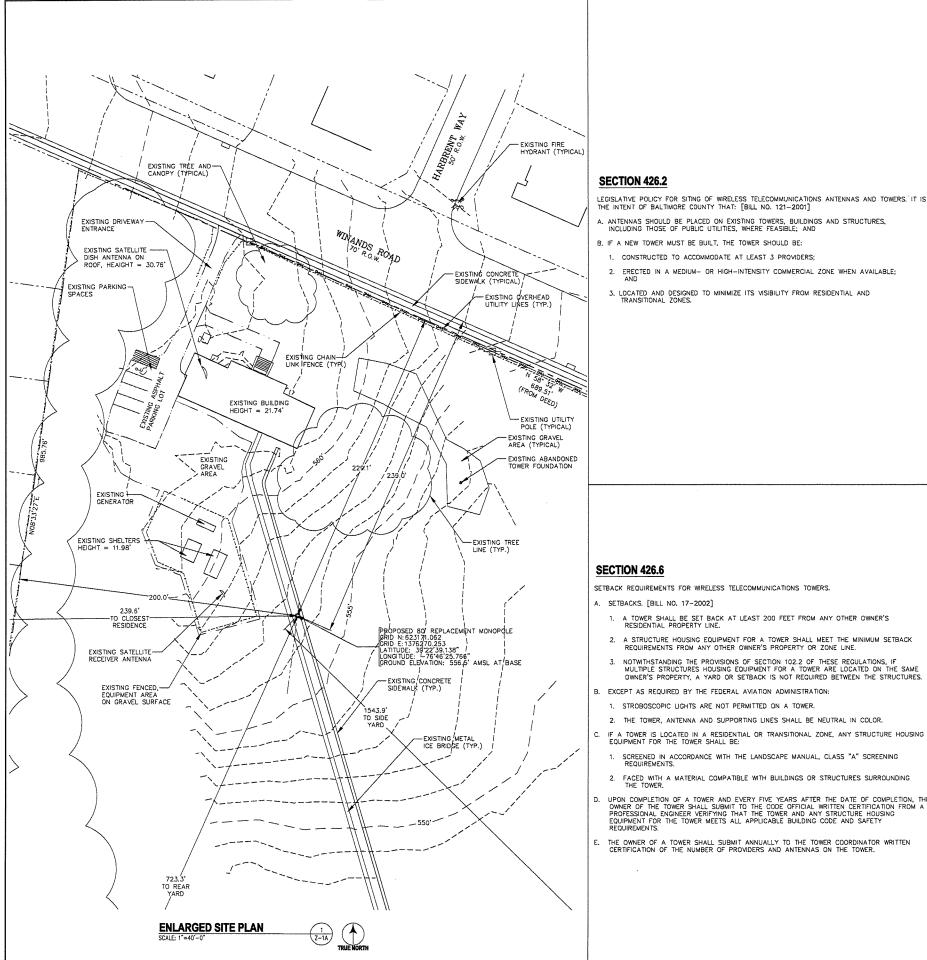

## **SECTION 426.5**

LOCATION AND HEIGHT RESTRICTIONS FOR WIRELESS TELECOMMUNICATIONS TOWERS AND ANTENNAS, IN THIS SECTION, THE FOLLOWING WORDS HAVE THE MEANINGS INDICATED:

- A. "R" MEANS BY RIGHT.
- B. "SE" MEANS BY SPECIAL EXCEPTION.
- THE COLUMN FOR ANTENNAS REFERS TO ANTENNAS LOCATED ON A TOWER, BUILDING OR STRUCTURE LEGALLY EXISTING PRIOR TO THE INSTALLATION OF THE ANTENNA EVEN IF THE TOWER, BUILDING OR STRUCTURE WAS APPROVED BY SPECIAL EXCEPTION.
- THE HEIGHT OF A TOWER IS MEASURED FROM THE BASE OF THE TOWER TO THE TIP OF THE TOWER OR THE TIP OF THE HIGHEST ANTENNA ON THE TOWER, WHICHEVER DISTANCE IS GREATER.

|  |                  | ANTENNAS  | TOW  | ERS   |
|--|------------------|---|--|---|
|  | HOW<br>PERMITTED | MAXIMUM<br>ANTENNA<br>HEIGHT AND<br>ANTENNA<br>DIAMETER | <200 FT.<br>HIGH   | >=200 FT.<br>HIGH   |
| RESIDENTIAL ZONES<br>R.C., R.C.C., CO.<br>DISTRICT, D.R., R-O-A                            | R                | 15 FEET HIGH,<br>DIAMETER 3 FEET                        | SE  R IF IN AN WITHIN THE R WAY OF PUB OVERHEAD E TRANSMISSI CARRYING M 69,000 VOLTS THAT THE HEI TOWER DOES N 250 F | MIGHTS-OF-<br>LIC UTILITY<br>LECTRICAL<br>ON LINES<br>ORE THAN<br>S. PROVIDED<br>GHT OF THE<br>NOT EXCEED |
| TRANSITIONAL ZONES<br>S-E, R-O, OR-1,<br>B.M.M., B.M.Y.C,<br>B.M.B., C.B.                  | R                | 15 FEET HIGH,<br>DIAMETER 3 FEET                        | SE   | SE  |
| MEDIUM INTENSITY<br>COMMERCIAL<br>OR-2, B.L.R., B.L.,<br>B.M., B.R., M.R.,<br>M.L., M.L.R. | R                | NOT REGULATED   | R  | SE  |
| HIGH INTENSITY<br>COMMERCIAL<br>0-3, O.T., M.H.  | R                | NOT REGULATED   | R  | SE  |

# @ entrex PHONE: (202)408-0960 FAX: (202)408-0961 SUBMITTALS DESCRIPTION

DS-24-16 ZONING REVIEW 06-23-16 ZONING

Vertical echnology Services

| DESIGNER: TMF  |
|----------------|
| DESIGNER: TMF  |
| ENGINEER: H.M. |

GRAPHIC SCALE IN INCHES

**WBAL HEARST** 

8629 WINANDS ROAD RANDALLSTOWN, MD 21133 **BALTIMORE COUNTY** 

**ENLARGED** SITE PLAN. **SETBACKS** AND ZONING NOTES

SHEET NUMBER:

Z-1A

# **SECTION 426.6**

SETBACK REQUIREMENTS FOR WIRELESS TELECOMMUNICATIONS TOWERS.

- A. SETBACKS. [BILL NO. 17-2002]
- A TOWER SHALL BE SET BACK AT LEAST 200 FEET FROM ANY OTHER OWNER'S RESIDENTIAL PROPERTY LINE.
- A STRUCTURE HOUSING EQUIPMENT FOR A TOWER SHALL MEET THE MINIMUM SETBACK REQUIREMENTS FROM ANY OTHER OWNER'S PROPERTY OR ZONE LINE.
- NOTWITHSTANDING THE PROVISIONS OF SECTION 102.2 OF THESE REGULATIONS, IF MULTIPLE STRUCTURES HOUSING EQUIPMENT FOR A TOWER ARE LOCATED ON THE SAME OWNER'S PROPERTY, A YARD OR SETBACK IS NOT REQUIRED BETWEEN THE STRUCTURES.
- B. EXCEPT AS REQUIRED BY THE FEDERAL AVIATION ADMINISTRATION:
- 1. STROBOSCOPIC LIGHTS ARE NOT PERMITTED ON A TOWER.
- 2. THE TOWER, ANTENNA AND SUPPORTING LINES SHALL BE NEUTRAL IN COLOR.
- IF A TOWER IS LOCATED IN A RESIDENTIAL OR TRANSITIONAL ZONE, ANY STRUCTURE HOUSING EQUIPMENT FOR THE TOWER SHALL BE:
- SCREENED IN ACCORDANCE WITH THE LANDSCAPE MANUAL, CLASS "A" SCREENING REQUIREMENTS.
- 2. FACED WITH A MATERIAL COMPATIBLE WITH BUILDINGS OR STRUCTURES SURROUNDING THE TOWER.
- UPON COMPLETION OF A TOWER AND EVERY FIVE YEARS AFTER THE DATE OF COMPLETION, THE OWNER OF THE TOWER SHALL SUBMIT TO THE CODE OFFICIAL WRITTEN CERTIFICATION FROM A PROFESSIONAL ENGINEER VERIFYING THAT THE TOWER AND ANY STRUCTURE HOUSING EQUIPMENT FOR THE TOWER MEETS ALL APPLICABLE BUILDING CODE AND SAFETY
- THE OWNER OF A TOWER SHALL SUBMIT ANNUALLY TO THE TOWER COORDINATOR WRITTEN CERTIFICATION OF THE NUMBER OF PROVIDERS AND ANTENNAS ON THE TOWER.

# **SECTION 426.9**

ADDITIONAL CONDITIONS FOR TOWERS PERMITTED BY EXCEPTION, TOWERS PERMITTED BY SPECIAL EXCEPTION SHALL MEET THE REQUIREMENTS OF THIS SECTION.

- A. A PETITIONER SHALL HAVE THE BURDEN OF DEMONSTRATING THAT:
- THE PETITIONER HAS MADE A DILIGENT ATTEMPT TO LOCATE THE ANTENNA ON AN EXISTING TOWER OR NONRESIDENTIAL BUILDING OR STRUCTURE;
- 2. DUE TO THE LOCATION, ELEVATION, ENGINEERING, TECHNICAL FEASIBILITY OR INABILITY TO OBTAIN A LEASE OR OWNERSHIP OF A LOCATION ELSEWHERE, THE CONSTRUCTION OF A TOWER AT THE PROPOSED LOCATION IS WARRANTED;
- 3. TO THE EXTENT TECHNICALLY FEASIBLE, THE TOWER HAS BEEN DESIGNED TO ACCOMMODATE ANTENNAS OF AT LEAST TWO OTHER PROVIDERS; AND
- THE HEIGHT OF THE TOWER IS NO HIGHER THAN WHAT IS REQUIRED TO ENABLE PRESENT AND FUTURE CO-LOCATION OF OTHER PROVIDERS.
- THE ZONING COMMISSIONER SHALL REVIEW THE PETITIONER'S SUBMITTAL WITH REGARD TO THE LEGISLATIVE POLICY UNDER SECTION 426.2.
- IN A RESIDENTIAL OR TRANSITIONAL ZONE, A TOWER SHALL MEET THE FOLLOWING ADDITIONAL REQUIREMENTS:
  - 1. A PETITIONER SHALL HAVE THE BURDEN OF DEMONSTRATING THAT:
  - A. THERE IS NO AVAILABLE, SUITABLE SITE FOR THE TOWER IN A MEDIUM OR HIGH INTENSITY COMMERCIAL ZONE, IDENTIFYING WITH PARTICULARITY ANY SITES
  - B. DUE TO TOPOGRAPHICAL OR OTHER UNIQUE FEATURES, THE PROPOSED SITE IS MORE CONSISTENT WITH THE LEGISLATIVE POLICY UNDER SECTION 426.2 THAN A SITE IN AN AVAILABLE MEDIUM OR HIGH INTENSITY COMMERCIAL ZONE.
  - A TOWER IN AN R.C. ZONE SHALL BE LOCATED ON A LOT OF AT LEAST FIVE ACRES. IN ALL OTHER RESIDENTIAL OR TRANSITIONAL ZONES, A TOWER SHALL BE LOCATED ON A LOT OF AT LEAST THREE ACRES.
  - 3. IN GRANTING A SPECIAL EXCEPTION, THE ZONING COMMISSIONER, OR BOARD OF APPEALS UPON APPEAL, SHALL IMPOSE CONDITIONS OR RESTRICTIONS AS PROVIDED IN SECTION 502.2. IN ADDITION, THE COMMISSIONER SHALL REQUIRE THAT THE TOWER BE DISGUISED AS A STRUCTURE OR NATURAL FORMATION, SUCH AS A FLAGPOLE, STEEPLE OR TREE, WHICH IS FOUND, OR LIKELY TO BE FOUND, IN THE AREA OF THE TOWER UNLESS THE COMMISSIONER FINDS THAT THE REQUIREMENT IS NOT REASONABLE OR ADVISABLE FOR THE PROTECTION OF PROPERTIES SURROUNDING THE TOWER.

6 ACCOUNT 02-2100008271 ACCOUNT 02-2100008271
N,F
HARVEY, ANDREW D. AND HARVEY, ALICE V.
MAILING ADDRESS: 8622 WINANDS ROAD
RANDALLSTOWN, MD 21133
PREMISE ADDRESS: SAME
DEED BOOK 18943 PAGE 123
USE: RESIDENTIAL
ZONING: DR 3.5
AREA: 12,418 SF

12

ACCOUNT 02-2400001560 C/O WPM REAL ESTATE MANAGEMENT
MAILING ADDRESS: 11433 CRONRIDGE DRIVE
OWNOS MILLS, MD 21117
PREMISE ADDRESS: MT. WILSON LANE RAMDALLSTOWN, MD 21133
DEED BOOK 16609 PAGE 468
USE: RESIDENTIAL CONDOMINIUM
ZONING: DR 3.5
AREA: 9.19 AC

18

ACCOUNT 02-1800014211 N/F DEJESUS, FELIPE JR. AND DEJESUS, SANDRA D.

24 ACCOUNT 02-18000014205 ACCOUNT 02—18000014205

N/F

WILLIAMS, FRED LEE 3RD AND WILLIAMS, LINDA SUE
MAILING ADDRESS: 15 JOLIE COURT
RANDALLSTOWN, MD 21133
PREMISE ADDRESS: SAME
DEED BOOK 8649 PAGE 724

USE: RESIDENTIAL
ZONING: DR 5.5
AREA: 7,038 SF

30 ACCOUNT 02-18000014295 N/F MERVIS, MARVIN P. AND MERVIS, SANDRA A. ENDS, MARVIN P. AND MERVIS, SANDRA /
MAILING ADDRESS: 3912 TEVIS CIRCLE
RANDALLSTOWN, MD 21133
PREMISE ADDRESS: SAME
DEED BOOK 6945 PAGE 529
USE: RESIDENTIAL
ZONING: DR 5.5
AREA: 6,714 SF

36 ACCOUNT 02-0213204110 N/F
MASTROMATTEO, DOMINIC AND MASTROMATTEO, ANGELA TRUSTEES
MAILING ADDRESS: 3909 CARTHAGE ROAD

RADDRESS: 3909 CARTHAGE RANDALLSTOWN, MD 21133 PREMISE ADDRESS: SAME DEED BOOK 18527 PAGE 223 USE: RESIDENTIAL ZONING: DR 5.5 AREA: 10,730 SF

42

ACCOUNT 02-0219073930 NG ADDRESS: 3923 CARTHAGE RANDALLSTOWN, MD 21133 PREMISE ADDRESS: SAME DEED BOOK 10176 PAGE 589 USE: RESIDENTIAL ZONING: DR 5.5 AREA: 10,582 SF ACCOUNT 02-2500009058

ACCOUNT 02-2500009058

N/F
BRUSNON, JAMES AND BRUNSON, TODD
MAILING ADDRESS: 4101 BALD EAGLE CT.
RANDALLSTOWN, MD 21133
PREMISE ADDRESS: SAME
DEED BOOK 35155 PAGE 271
USE: RESIDENTIAL
ZÖNING: DR 3.5
AREA: 8,189 SF

7 ACCOUNT 02-2100008272

ACCOUNT 02-2100008272
NDT
PARMAN, CYNTHIA M.
MAILING ADDRESS: 8620 WINANDS ROAD
RANDALLSTOWN, MD 21133
PREMISE ADDRESS: SAME
DEED BOOK 10737 PAGE 416
USE: RESIDENTIAL
ZONING: DR 3.5
AREA: 12,034 SF

1.3 ACCOUNT 02-2400001559

 ${\sf N/F}$  THE VILLAGES AT WOODHOLME CONDOMINIUM ASSN INC. THE VILLAGES AT WOODHOLME CONDOMINIUM ASSN INC.
C/O WPM REAL ESTATE MANAGEMENT
MAILING ADDRESS: 114.33 CRONRIDGE DRIVE
OWINGS MILLS, MD 21117
PREMISE ADDRESS: MEADOWSWEET CT.
RANDALLSTOWN, MD 21133
DEED BOOK 16609 PAGE 468
USE: RESIDENTIAL CONDOMINIUM
ZONING: DR 3.5
AREA: 30.52 AC

19

ACCOUNT 02-1800014210 N/F BROWN, JAMES L. AND BROWN, WANDA M. COWN, JAMES L AND BROWN, WANDA MAILING ADDRESS: 6 JULE COURT RANDALLSTOWN, MD 21133 PREMISE ADDRESS: SAME DEED BOOK 11185 PAGE 177 USE: RESIDENTIAL ZONING: DR 5.5 AREA: 5,860 SF

25 ACCOUNT 02-18000014204 N/F
FILSAIME, RICHARD
MAILING ADDRESS: 18 JOLIE COURT

31 ACCOUNT 02-18000014296 ACCOUNT 0Z—18000014296
N/F
MCGOWENS, GILBERT H. AND MCGOWENS, GAIL S.
MAILING ADDRESS: 3910 TEVIS CIRCLE
RANDALLSTOWN, MD 21133
PREMISE ADDRESS: SAME
DEED BOOK 6449 PAGE 123

> 37 ACCOUNT 02-0202572200

N/F SCALO, PATRICK J. AND SCALO, M. MICHELE MAILING ADDRESS: 3911 CARTHAGE ROAD
RANDALLSTOWN, MD 21133
PREMISE ADDRESS: SAME
DEED BOOK 7957 PAGE 778 USE: RESIDENTIAL ZONING: DR 5.5 AREA: 10,582 SF

43 ACCOUNT 02-0219002290 N/F YOUNG, MARIA A. YOUNG, MARIA A.
MAILING ADDRESS: 3925 CARTHAGE ROAD
RANDALLSTOWN, MD 21133
PREMISE ADDRESS: SAME
DEED BOOK 26856 PAGE 188 USE: RESIDENTIAL ZONING: DR 5.5 AREA: 10,582 SF

2 ACCOUNT 02-2500001409

ACCOUNT 02-2500001409
N/F
IFESANYA, OLUWATOYIN O.
MAILING ADDRESS: 4100 HARBRENT WAY
RANDALLSTOWN, MO 21133
PREMISE ADDRESS: SAME
DEED BOOK 35837 PAGE 128
USE: RESIDENTIAL
ZONING: DR 3.5
AREA: 9,801 SF

8 ACCOUNT 02-2100008273 ACCOUNT 0.2—21000082.73
N/F
VELASQUEZ, FERNANDO AND CARBAJAL, ROSA JULIA H.
MAILING ADDRESS: 4100 LEISURE ROAD
TEMPLE HILLS, MD 20748
PREMISE ADDRESS: 4100 DUTCH MILL ROAD
RANDALLSTOWN, MD 211.33
DEED BOOK 25453 PAGE 137
USE: RESIDENTIAL
ZONING: DR 3.5
AREA: 8,145 SF

> 14 ACCOUNT 02-1900010383
> N/F
> HEATHER GLEN DEVELOPMENT LLC
> 11836 BELAIR ROAD
> KINGSVILLE, MD 21087
> PREMISE ADDRESS: WINANS ROAD
> RANDALLSTOWN, MD 21133
> DEED BOOK 29216 PAGE 238
> USE: RESIDENTIAL
> ZONING: DR 3.5
> AREA: 3,702 SF

20 ACCOUNT 02-18000014209

26 ACCOUNT 02-18000014277 N/F BLUE, BETTY MAILING ADDRESS: 3920 TEVIS CIRCLE RADDRESS: 3920 TEVIS CIR RANDALLSTOWN, MD 21133 PREMISE ADDRESS: SAME DEED BOOK 35992 PAGE 7 USE: RESIDENTIAL ZONING: DR 5.5 AREA: 8,224 SF

32 ACCOUNT 02-18000014297 N/F FRIESORGER, DAIVD JOSEPH AND COOPER, NATOSHA NICOLE MAILING ADDRESS: 3908 TEVIS CIRCLE NILING ADDRESS: 3908 TEVIS CIRC RANDALLSTOWN, MD 21133 PREMISE ADDRESS: SAME DEED BOOK 32912 PAGE 377 USE: RESIDENTIAL ZONING: DR 5.5 AREA: 7,810 SF

> 38 ACCOUNT 02-0218351210 ACCOUNT 02-02/853/12/10
>
> SCALO, DAVID AND BANKS, SHADARA
> MAILING ADDRESS: 3913 CARTHAGE ROAD
> RANDALLSTOWN, MD 21133
> PREMISE ADDRESS: SAME
> DEED BOOK 35699 PAGE 66 USE: RESIDENTIAL ZONING: DR 5.5 AREA: 14,946 SF

44 ACCOUNT 02-0213203760 ACCOUNT 02-0213203760
N/F
BELL, TARA D. AND ROBINSON, DWAYNE C.
MAILING ADDRESS: 3927 CARTHAGE ROAD
RANDALLSTOWN, MD 21133
PREMISE ADDRESS: SAME
DEED BOOK 26083 PAGE 451
USE: RESIDENTIAL
ZONING: DR 5.5
AREA: 10,582 SF

ACCOUNT 02-2500001417 USE: RESIDENTIAL ZONING: DR 3.5 AREA: 10,280 SF

9 ACCOUNT 02-2100008302 ACCOUNT 02-2100008302
NOGEN, F.
ROGEN, F.
ROGENS, EARL WINCENT
MAILING ADDRESS: 4101 DUTCH MILL ROAD
RANDALLSTOWN, MD 21133
PREMISE ADDRESS: SAME
DEED BOOK 28943, PAGE 322 USE: RESIDENTIAL ZONING: DR 3.5 AREA: 8,232 SF

15 ACCOUNT 02-2500006314

N/F

WILLIAMS, MAXINE A.

MAILING ADDRESS: 4100 BRAD JACOB COURT
BALTIMORE, MD 21208

PREMISE ADDRESS: SAME
DEED BOOK 31533 PAGE 356

USE: RESIDENTIAL
ZONING: DR 3.5

AREA: 6,926 SF

21 ACCOUNT 02-18000014208 N/F HARDEN, RICHARD J. AND HARDEN, MARY W. MUEN, MUHARUD J. AND HARDEN, MAR MAILING ADDRESS: 10 JOLLE COURT RANDALLISTOWN, MD 21133 PREMISE ADDRESS: SAME DEED BOOK 6492 PAGE 387 USE: EXEMPT ZONING: DR 5.5 AREA: 5,759 SF

27 ACCOUNT 02-18000014292 ACCOUNT 02—18000014292
N/F
PERRY, CEDRIC B. AND PERRY, WANDA LO.
MAILING ADDRESS: 3918 TEVIS CIRCLE
RANDALLSTOWN, MD 21133
PREMISE ADDRESS: SAME
DEED BOOK 11762 PAGE 232
USE: RESIDENTIAL
ZONING: DR 5.5
AREA: 6,430 SF

33 ACCOUNT 02-1800014303 ACCOUNT 02-1800014303
N/F
DORSEY, BERNICE
MAILING ADDRESS: 4834 VALLEY FORGE ROAD
RANDALLSTOWN, MD 21133
PREMISE ADDRESS: LUCERNE ROAD
DEED BOOK 22936 PAGE 133
USE: RESIDENTIAL
ZONING: DR 5.5
AREA: 1.18 AC

39 ACCOUNT 02-0216501060 N/F
BERRY, TANIA Y. AND BERRY, JOYCE A.
MAILING ADDRESS: 3917 CARTHAGE ROAD RANDALLSTOWN, MD 21133 PREMISE ADDRESS: SAME DEED BOOK 14467 PAGE 467 USE: RESIDENTIAL ZONING: DR 5.5 AREA: 12,901 SF

45 ACCOUNT 02-0202572120 USE: RESIDENTIAL ZONING: DR 5.5 AREA: 10,725 SF

ACCOUNT 02-2400012187 ACCOUNT 02-2400012187

N/F

HODGE, KEVIN H,

MAILING ADDRESS: 6826 WINANDS ROAD
RANDALLSTOWN, MD 21133

PREMISE ADDRESS: SAME
DEED BOOK 31912 PAGE 88

USE: RESIDENTIAL
ZONING: DR 3.5

AREA: 17.162 SF

ACCOUNT 02-0204350070 ACCOUNT 02-0204350070
N/MF
WARD, JMMIE UR.
MAIUNG ADDRESS: 1852 ALBERT RILL ROAD
HAMPSTEAD, MD 21074
PREMISE ADDRESS: 8606 WINDANDS ROAD
RANDALLSTOWN,MD 21133
DEED BOOK 31954 PAGE 246
USE: RESIDENTIAL
ZÖNING: DR 3.5
AREA: 13,022 SF

10

16 ACCOUNT 02-0223950001 ACCOUNT 02-0223950001

N/F

WYNDER, ESTELLA B.

MAILING ADDRESS: 1526 FERNLEY ROAD

BALTIMORE, MD 2120B

PREMISE ADDRESS: WINANDS ROAD

DEED BOOK 2743 PAGE 189

USE: RESIDENTIAL

ZONING: DR 5.5

AREA: 10,454 SF

22 ACCOUNT 02-18000014207 ACCOUNT 02-18000014207
N/F RANDALL, WILLIAM R. AND RANDALL, JANET A.
MAILING ADDRESS: 12 JOUE COURT
RANDALLSTOWN, MD 21133
PREMISE ADDRESS: SAME
DEED BOOK 14737 PAGE 340
USE: RESIDENTIAL
ZONING: DR 5.5
AREA: 5,759 SF

28 ACCOUNT 02-18000014293 SLAUGHTER, ANTHONY K. AND SLAUGHTER, TRINA T.
MAILING ADDRESS: 3916 TEVIS CIRCLE
RANDALLSTOWN, MD 21133
PREMISE ADDRESS: SAME
DEED BOOK 17359 PAGE 537 USE: RESIDENTIAL ZONING: DR 5.5 AREA: 6,750 SF

34 ACCOUNT 02-0216601060 N/F MORGAN, CARRINGTON E SR. AND LITTLE, FREIDA MORGAN
MAILING ADDRESS: 3905 CARTHAGE ROAD NG ADDRESS: 3905 CARTHAGE RANDALLSTOWN, MD 21133 PREMISE ADDRESS: SAME DEED BOOK 8110 PAGE 384 USE: RESIDENTIAL ZONING: DR 5.5 AREA: 12,464 SF

40 ACCOUNT 02-0206001270 N/F CROWNER, LAWRENCE W. AND CROWNER, ALFREDA RANDALLSTOWN, MD 21133 PREMISE ADDRESS: SAME DEED BOOK 19254 PAGE 446 USE: RESIDENTIAL ZONING: DR 5.5 AREA: 10,582 SF

46 ACCOUNT 02-1900000143 ACCOUNT 02-1900000143

N/F

AMECHI, TINA E. AND AMANAHU, MICHAEL C.
MAILING ADDRESS: 3931 CARTHAGE ROAD
RANDALLSTOWN, MD 21133

PREMISE ADDRESS: SAME
DEED BOOK 2251 PAGE 552

USE: RESIDENTIAL
ZONING: DR 5.5

AREA: 14,300 SF

5 ACCOUNT 02-2400012190 N/F EVANS, KAREN E. BROWN MAILING ADDRESS: 8624 WINANDS ROAD

11 ACCOUNT 02-0212401400 PATRICK, DANIEL E. JR.
MAILING ADDRESS: 283 RIVERSIDE DRIVE
PASADENA, MD 21122
PREMISE ADDRESS: 8604 WINANDS ROAD

ACCOUNT 02-0223950000 ACCOUNT 02-0223950000
N/NDE/F
WYNDE/F
WYNDE/F
WARDESS: 1526 FERNLEY ROAD
BALTIMORE, MD 21208
PREMISE ADDRESS: WINANDS ROAD
DEED BOOK 1372 PAGE 277
USE: RESIDENTIAL
ZONING: DR 5.5
AREA: 9.801 SF

17

23 ACCOUNT 02-18000014206 N/F SIMPSON, SANDRA C. AND WILLIAMS, LAWRENCE N AILING ADDRESS: 14 JOLIE COU RANDALLETOWN, MD 21133 PREMISE ADDRESS: SAME DEED BOOK 9993 PAGE 670 USE: RESIDENTIAL ZONING: DR 5.5 AREA: 5,905 SF

29 ACCOUNT 02-18000014294 MICHEL, BERNADETTE E.
MAILING ADDRESS: 3914 TEVIS CIRCLE RANDALLSTOWN, MD 21133 PREMISE ADDRESS: SAME DEED BOOK 6527 PAGE 706 USE: RESIDENTIAL ZONING: DR 5.5 AREA: 6,732 SF

35 ACCOUNT 02-0207472930 N/F
GOODWYN, SONYA R,
MAILING ADDRESS: 3907 CARTHAGE ROAD RANDALLSTOWN, MD 21133 PREMISE ADDRESS: SAME DEED BOOK 15294 PAGE 328 USE: RESIDENTIAL ZONING: DR 5.5 AREA: 11,322 SF

41 ACCOUNT 02-0213855630 N/F MARINER, RAY H. AND MARINER, REBECCA MAILING ADDRESS: 3921 CARTHAGE ROAD RANDALLSTOWN, MD 21133 PREMISE ADDRESS: SAME DEED BOOK 25848 PAGE 639

USE: RESIDENTIAL ZONING: DR 5.5 AREA: 10,582 SF 8629 WINANDS ROAD RANDALLSTOWN, MD 21133 **BALTIMORE COUNTY** 47 ACCOUNT 02-1900000142 ACCOUNT 102-1900000142
N/F
FEENSTER, JACOUELINE
MAILING ADDRESS: 3933 CARTHAGE ROAD
RANDALLSTOWN, MD 21133
PREMISE ADDRESS: SAME
DEED BOOK 36993 PAGE 182
USE: RESIDENTIAL
ZONING: DR 5.5
AREA: 19,251 SF

**ADJOINERS** LIST

SHEET NUMBER:

TITLE.

Z-1B



PHONE: (202)408-0960 FAX: (202)408-0961

Vertical echnology Services

|          | SUBMITTALS    |      |
|----------|---------------|------|
| DATE     | DESCRIPTION   | REV. |
| D5-24-16 | ZONING REVIEW |      |
| 06-23-16 | ZONING        |      |
|          |               |      |
|          |               |      |
rofessional Certification, I heraby certify that the under the laws of the State of Maryland, License 18253, Expiration Date: 01/05/2017

| PROJECT NO: | 1158.004 |
|-------------|----------|
| DESIGNER:   | R.S.     |
| ENGINEER:   | C.G.     |

GRAPHIC SCALE IN INCHES

**WBAL HEARST** 

ACCOUNT 02-1900000141

N/F
CHAMBERS, LEONARD BERNARD JR. AND CHAMBERS,
JULIANNE J.
MAILING ADDRESS: 3937 CARTHAGE ROAD
RANDALLSTOWN. MD 21133
PREMISE ADDRESS: SAME
DEED BOOK 9793 PAGE 594
USE: RESIDENTIAL
ZONING: DR 3.5
AREA: 10,010 SF

54

ACCOUNT 02-2100001248

ACCOUNT 02-2100001248

N/F

THOMPSON, CLIFFORD AND THOMPSON, MILDRED
MAILING ADDRESS: 4005 CEDAR MILLS ROAD
RANDALLSTOWN, MD 21133
PREMISE ADDRESS: SAME
DEED BOOK 21167 PAGE 527
USE: EXEMPT
ZONING: DR 3.5
AREA: 7,030 SF

60

ACCOUNT 02-2100001242

N/F

SOW, BOUBACAR
MAILING ADDRESS: 4017 CEDAR MILLS ROAD
RANDALLSTOWN, MD 21133
PREMISE ADDRESS: SAME
DEED BOOK 35185 PAGE 332
USE: RESIDENTIAL
ZONING: DR 3.5
AREA: 6,647 SF

49

ACCOUNT 02-0216550460

WASHINGTON, BERNARD L./YOLANDA M. LITTLE LIKITUS DIOR MAILING ADDRESS: 3939 CARTHAGE ROAD ING ADDRESS: 3939 CARTHAGE RANDALLSTOWN, MD 21133 PREMISE ADDRESS: SAME DEED BOOK 14720 PAGE 664 USE: RESIDENTIAL ZONING: DR 3.5 AREA: 10,153 SF

55

ACCOUNT 02-2100001247

ACCOUNT 02-2100001247
N/F
SAWYER, REGINALD G. AND SAWYER, DENICE C.
MAILING ADDRESS: 4007 CEDAR MILLS ROAD
RANDALLSTOWN, MD 21133
PREMISE ADDRESS: SAWE
DEED BOOK 8491 PAGE 442
USE: RESIDENTIAL
ZONING: DR 3.5
AREA: 6.303 SF

61

ACCOUNT 02-2100001241 ACCOUNT 02-2100001241
N/F
RICHARDSON, JAYE
MAILING ADDRESS: 4019 CEDAR MILLS ROAD
RANDALLSTOWN, MD 21133
PREMISE ADDRESS: SAME
DEED BOOK 997 PAGE 350
USE: RESIDENTIAL
ZONING: DR 3.5
AREA: 6,647 SF

50

ACCOUNT 02-0202851990

N/F
FITTEN, MELVIN AND HORSEY-FITTEN, LINETTE
MAILING ADDRESS: 3941 CARTHAGE ROAD DEED BOOK 11399 PAGE 379 USE: RESIDENTIAL ZONING: DR 3.5 AREA: 24,426 SF

56

ACCOUNT 02-2100001246

ACCOUNT 02-2100001246
N/F
BOYLES, CYNTHIA
MAILING ADDRESS: 4009 CEDAR MILLS ROAD
RANDALLSTOWN, MD 21133
PREMISE ADDRESS: SAME
DEED BOOK 37325 PAGE 69
USE: RESIDENTIAL
ZONING: DR 3.5
AREA: 6,664 SF

62

ACCOUNT 02-2100001240

ACCOUNT 02-2100001240
N/F
COLES, JOYCE NADINE
MAILING ADDRESS: 4021 CEDAR MILLS ROAD
RANDALLSTOWN, MD 21133
PREMISE ADDRESS: SAME
DEED BOOK BO3B PAGE B
USE: RESIDENTIAL
ZONING: DR 3.5
AREA: 6,710 SF

51

ACCOUNT 02-2100001251

N/F

JOHNSON, DERRICK W. AND JOHNSON, RENEE A.
MAILING ADDRESS: 4000 CEDAR MILLS ROAD
RANDALLSTOWN, MD 21133
PREMISE ADDRESS: SAME
DEED BOOK 9051 PAGE 600

USE: RESIDENTIAL
ZONING: DR 3.5
AREA: 8,720 SF

57

ACCOUNT 02-2100001245

ACCOUNT 02-2100001245
NJF
LEE, JOSEPH H, JR.
MAILING ADDRESS: 401 CEDAR MILLS ROAD
RANDALLSTOWN, MD 21133
PREMISE ADDRESS: SAME
DEED BOOK 34014 PAGE 279
USE: RESIDENTIAL
ZONING: DR 3.5
AREA: 6,647 SF

63

ACCOUNT 02—2100001239

BROWN, PHYLLIS

MAILING ADDRESS: 3508 THOROUGHBRED LANE
OWNINGS MILLS, MD 21117

PREMISE ADDRESS: 4023 CEDAR MILLS ROAD
RANDALLSTOWN, MD 21133

DEED BOOK 17134 PAGE 200

USE: RESIDENTIAL
ZONING, DR 3.5

AREA: 7,130 SF

52

ACCOUNT 02-2100001250

ACCOUNT 02-2100001250
N/F
DESANTIS, PASQUALE L. AND DESANTIS, CARMELA
MAILING ADDRESS: 4001 CEDAR MILLS ROAD
RANDALLSTOWN, MD 21133
PREMISE ADDRESS: SAME
DETED BOOK 8905 PAGE 71
USE: RESIDENTIAL
ZÖNING: DR 3.5
AREA: 11,743 SF

58

ACCOUNT 02-2100001244 ACCOUNT 02-2100001244

FLEMING, WILLIE W. AND FLEMING, VERNA L. MAILING ADDRESS: POB 514

RANDALLSTOWN, MD 21133

PREMISE ADDRESS: ADJA SEDAR MILLS ROAD RANDALLSTOWN, MD 21133

DEED BOOK 9642 PAGE 115

USE: RESIDENTIAL

Z

64

ACCOUNT 02-2100001238

ACCOUNT 02—210000123B
N/F
YOUNGER, DANIELLE AND YOUNGER, LAVARRO
MAILING ADDRESS: 4025 CEDAR MILLS ROAD
RANDALLSTOWN, MD 21133
PREMISE ADDRESS: SAME
DEED BOOK 37426 PAGE 397
USE: RESIDENTIAL
ZONING, DR 3.5
AREA: 7,605 SF

53

ACCOUNT 02-2100001249

ACCOUNT 02-2100001249
N/F
CNCOSBY, KIM R.
MAILING ADDRESS: 400.3 CEDAR MILLS ROAD
RANDALLSTOWN, MD 21133
PREMISE ADDRESS: SAME
DEED BOOK 19886 PAGE 428
USE: RESIDENTIAL
ZONING: DR 3.5
AREA: 6,669 SF

59

ACCOUNT 02-2100001243

ACCOUNT 02-2100001243
NOTE TO SET TO

65

ACCOUNT 02-2100001237

ACCOUNT 02-2100001237

N/F

BARNES, CHRISTOPHER A. AND BARNES, CHER S.
MAILING ADDRESS: 4027 CEDAR MILLS ROAD

RANDALLSTOWN, MD 21133

PREMISE ADDRESS: SAME

DEED BOOK 2076B PAGE 3

USE: RESIDENTIAL

ZONING: DR 3.5

AREA: 12,157 SF

Vertical echnology Services



6600 Rockledge Drive, Suite 550 Bethesda, MD 20817 PHONE: (202)408-0960 FAX: (202)408-0961

| SUBMITTALS |               |      |
|------------|---------------|------|
| DATE       | DESCRIPTION   | REV. |
| 05-24-16   | ZONING REVIEW |      |
| 06-23-16   | ZONING        |      |
|            |               |      |
|            |               |      |
Professional Certification. I hereby certify that these documents were prepared or approved by me, and that I am a duly licensed professional engineer under the laws of the State of Maryland, License No. 18253, Expiration Date: 01/05/2017

| 1158.004 |      |
|----------|------|
| R.S.     |      |
| C.G.     |      |
|          | R.S. |

0 1/2 1 GRAPHIC SCALE IN INCHES **WBAL HEARST** 

8629 WINANDS ROAD RANDALLSTOWN, MD 21133 **BALTIMORE COUNTY** 

TITLE:

**ADJOINERS** LIST CONTINUED

SHEET NUMBER:

Z-1C

# WBAL HEARST


PLAN TO ACCOMPANY **APPLICATION FOR SPECIAL EXCEPTION AND VARIANCE** (IF NECESSARY)

Vertical echnology Services



6600 Rockledge Drive, Suite 550 Bethesda, MD 20817 PHONE: (202)408-0960 FAX: (202)408-0961

# **SUBMITTALS** 05-24-16 | ZONING REVIEW 06-23-16 ZONING

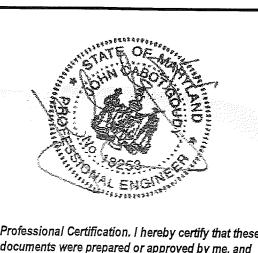

documents were prepared or approved by me, and that I am a duly licensed professional engineer under the laws of the State of Maryland, License No. 18253, Expiration Date: 01/05/2017

| DESIGNER: | M.A.        |        |
|-----------|-------------|--------|
| ENGINEER: | C.G.        |        |
|           |             |        |
| SCALE:    |             |        |
| 0 1/      | ′2 <u> </u> |        |
| GRAPHI    | C SCALE IN  | INCHES |
|           |             |        |

ROJECT NO: 1158.004

**WBAL HEARST** 

8629 WINANDS ROAD RANDALLSTOWN, MD 21133 **BALTIMORE COUNTY** 

TITLE SHEET

SHEET NUMBER:

8629 WINANDS ROAD RANDALLSTOWN, MD 21133 BALTIMORE COUNTY

SPECIAL EXCEPTION

# **VICINITY MAP** 8629 Winand:

# SYMBOLS AND ABBREVIATIONS

| ADJ    | ADJUSTABLE           | MECH | MECHANICAL             | •             | POT ELEVATION   |
|--------|----------------------|------|------------------------|---------------|-----------------|
| APPROX | APPROXIMATE          | MFR  | MANUFACTURER           | ,             |                 |
| CAB    | CABINET              | MGB  | MAIN GROUND BAR        | 0             | ACNITEDI INIT   |
| CLG    | CEILING              | MIN  | MINIMUM                | <u> </u>      | (ENTERLINE      |
| CONC   | CONCRETE             | MTL  | METAL                  | ט             | Ü ATE           |
| CONT   | CONTINUOUS           | NIC  | NOT IN CONTRACT        | PL            | FLATE           |
| CJ     | CONSTRUCTION JOINT   | NTS  | NOT TO SCALE           |               |                 |
| DIA    | DIAMETER             | OC   | ON CENTER              | No.           | ETAIL NUMBER    |
| DWG    | DRAWING              | OPP  | OPPOSITE               | SHT           | SHEET NUMBER    |
| EGB    | EQUIPMENT GROUND BAR | SF   | SQUARE FOOT            |               |                 |
| EA     | EACH                 | SHT  | SHEET                  |               | - GROUND WIRE   |
| ELEC   | ELECTRICAL           | SIM  | SIMILAR                | G <del></del> | - GROUND WIRE   |
| EL     | ELEVATION            | SS   | STAINLESS STEEL        |               | - COAXIAL CABLE |
| EQ     | EQUAL                | STL  | STEEL                  |               | JOHNINE ON BEE  |
| EQUIP  | EQUIPMENT            | TOC  | TOP OF CONCRETE        | $\bigcirc$    |                 |
| EXT    | EXTERIOR             | TOM  | TOP OF MASONRY         |               | PCS ANTENNA     |
| FF     | FINISHED FLOOR       | TOS  | TOP OF STEEL           | <del></del>   |                 |
| GA     | GAGE                 | TYP  | TYPICAL                |               |                 |
| GALV   | GALVANIZED           | VIF  | VERIFY IN FIELD        |               |                 |
| GB     | GROUND BAR           | UON  | UNLESS OTHERWISE NOTED |               |                 |
| GC     | GENERAL CONTRACTOR   | WWF  | WELDED WIRE FABRIC     |               |                 |
| GRND   | GROUND               | W/   | WITH                   |               |                 |
| LG     | LONG                 | &    | AND                    |               |                 |
| LLH    | LONG LEG HORIZONTAL  | @    | AT                     |               |                 |
| MAX    | MAXIMUM              |      |                        |               |                 |

| ADJ    | ADJUSTABLE           | MECH | MECHANICAL             | •          | POT ELEVATION   |
|--------|----------------------|------|------------------------|------------|-----------------|
| APPROX | APPROXIMATE          | MFR  | MANUFACTURER           | ·          |                 |
| CAB    | CABINET              | MGB  | MAIN GROUND BAR        | C          | (ENTERLINE      |
| CLG    | CEILING              | MIN  | MINIMUM                | Ę          | ENTERLINE       |
| CONC   | CONCRETE             | MTL  | METAL                  | P          | FLATE           |
| CONT   | CONTINUOUS           | NIC  | NOT IN CONTRACT        | <b>!</b> L | ILAIL           |
| CJ     | CONSTRUCTION JOINT   | NTS  | NOT TO SCALE           |            |                 |
| DIA    | DIAMETER             | OC   | ON CENTER              | No.        | ETAIL NUMBER    |
| DWG    | DRAWING              | OPP  | OPPOSITE               | SHT        | SHEET NUMBER    |
| EGB    | EQUIPMENT GROUND BAR | SF   | SQUARE FOOT            |            |                 |
| EA     | EACH                 | SHT  | SHEET                  |            | — GROUND WIRE   |
| ELEC   | ELECTRICAL           | SIM  | SIMILAR                | G          | ONOOND WINE     |
| EL     | ELEVATION            | SS   | STAINLESS STEEL        |            | — COAXIAL CABLE |
| EQ     | EQUAL                | STL  | STEEL                  |            |                 |
| EQUIP  | EQUIPMENT            | TOC  | TOP OF CONCRETE        | O          |                 |
| EXT    | EXTERIOR             | TOM  | TOP OF MASONRY         |            | PCS ANTENNA     |
| FF     | FINISHED FLOOR       | TOS  | TOP OF STEEL           |            |                 |
| GA     | GAGE                 | TYP  | TYPICAL                |            |                 |
| GALV   | GALVANIZED           | VIF  | VERIFY IN FIELD        |            |                 |
| GB     | GROUND BAR           | UON  | UNLESS OTHERWISE NOTED |            |                 |
| GC     | GENERAL CONTRACTOR   | WWF  | WELDED WIRE FABRIC     |            |                 |
| GRND   | GROUND               | W/   | WITH                   |            |                 |
| LG     | LONG                 | &    | AND                    |            |                 |
| LLH    | LONG LEG HORIZONTAL  | @    | AT                     |            |                 |
| MAX    | MAXIMUM              |      |                        |            |                 |
|        |                      |      |                        |            |                 |
|        |                      |      |                        |            |                 |

SHEET INDEX

T-1 TITLE SHEET Z-1 SITE PLAN

Z-1A ENLARGED SITE PLAN, SETBACKS AND ZONING NOTES

**Z-1B ADJOINERS LIST** 

Z-1C ADJOINERS LIST CONTINUED

**Z-2** MONOPOLE ELEVATION AND DETAILS

# PROJECT DESCRIPTION

SCOPE OF WORK: WBAL HEARST PROPOSES THE INSTALLATION OF ONE NEW MICROWAVE DISH (ROCKETDISH MODEL #RD-5G34) AND THE RELOCATION OF ONE EXISTING MICROWAVE DISH (MARK ANTENNA SYSTEMS MODEL #P-9A72GN) TO A NEW 80 FOOT DIRECT EMBED MONOPOLE. PROPERTY OWNER: SITE NAME: WBAL HEARST WBAL DIVISION HEARST CORP. SITE ADDRESS: 8629 WINANDS ROAD 3800 HOOPER AVE. RANDALLSTOWN, MD 21133 BALTIMORE, MD 21211

APPLICANT: WBAL DIVISION HEARST CORP. 3800 HOOPER AVE.

BALTIMORE, MD 21211

MAP: 77 GRID: 04 PARCEL: 97

DISTRIÇT: 02 TAX ACCT. #: 0223001720

ARCHITECT/ENGINEER: JOHN CABOT GOUDY, P.E. ENTREX COMMUNICATION SERVICES, INC. (202) 408-0960

9446 EARLEY DR., STE. B HAGERSTOWN, MD 21740

39°22′39.138″N

VERTICAL TECHNOLOGY SERVICES, LLC

76°46′25.766″W

DEED BOOK/PAGE: 1049/253 CURRENT ZONING: DR 3.5/DR 5.5 JURISDICTION: BALTIMORE COUNTY

LATITUDE:

LONGITUDE:

PROJECT MANAGER:

**APPLICABLE BUILDING CODE: IBC 2015** 

**OWNER APPROVAL** 

1-800-257-7777 3 WORKING DAYS PRIOR TO DIGGING SAFETY PRECAUTIONS SHALL BE IMPLEMENTED BY CONTRACTOR(S) AT ALL TRENCHING IN ACCORDANCE WITH

COLOR CODE FOR UTILITY LOCATIONS

ELECTRIC - RED

GAS/OIL - YELLOW

TEL/CATV - ORANGE WATER - BLUE SEWER - GREEN SURVEY - PINK

PROPOSED EXCAVATION - WHITE

**GENERAL NOTES** 

1. THE CONTRACTOR SHALL GIVE ALL NOTICES AND COMPLY WITH ALL LAWS, ORDINANCES, RULES, REGULATIONS AND LAWFUL ORDERS OF ANY PUBLIC AUTHORITY, MUNICIPAL AND UTILITY COMPANY SPECIFICATIONS, AND LOCAL AND STATE JURISDICTIONAL CODES BEARING ON THE PERFORMANCE OF THE WORK. THE WORK PERFORMED ON THE PROJECT AND THE MATERIALS INSTALLED

2. THE ARCHITECT/ENGINEER HAS MADE EVERY EFFORT TO SET FORTH IN THE CONSTRUCTION AND CONTRACT DOCUMENTS THE COMPLETI SCOPE OF WORK. THE CONTRACTOR BIDDING THE JOB IS NEVERTHELESS CAUTIONED THAT MINOR OMISSIONS OR ERRORS IN THE DRAWINGS AND OR SPECIFICATIONS SHALL NOT EXCUSE SAID CONTRACTOR FROM COMPLETING THE PROJECT

3. THE CONTRACTOR OR BIDDER SHALL BEAR THE RESPONSIBILITY OF NOTIFYING (IN WRITING) THE PROJECT MANAGER OF ANY CONFLICTS, ERRORS, OR OMISSIONS PRIOR TO THE SUBMISSION OF CONTRACTOR'S PROPOSAL OR PERFORMANCE OF WORK. IN THE EVENT OF DISCREPANCIES THE CONTRACTOR SHALL PRICE THE MORE COSTLY OR EXTENSIVE WORK,

4. THE SCOPE OF WORK SHALL INCLUDE FURNISHING ALL MATERIALS, EQUIPMENT, LABOR AND ALL OTHER MATERIALS AND LABOR

5. THE CONTRACTOR SHALL VISIT THE JOB SITE PRIOR TO THE SUBMISSION OF BIDS OR PERFORMING WORK TO FAMILIARIZE HIMSELF

6. THE CONTRACTOR SHALL OBTAIN AUTHORIZATION TO PROCEED WITH CONSTRUCTION PRIOR TO STARTING WORK ON ANY ITEM

7. THE CONTRACTOR SHALL INSTALL ALL EQUIPMENT AND MATERIALS ACCORDING TO THE MANUFACTURER'S VENDOR'S SPECIFICATION

8. THE CONTRACTOR SHALL PROVIDE A FULL SET OF CONSTRUCTION DOCUMENTS AT THE SITE UPDATED WITH THE LATEST REVISIONS AND

9. THE CONTRACTOR SHALL SUPERVISE AND DIRECT THE PROJECT DESCRIBED HEREIN. THE CONTRACTOR SHALL BE SOLELY

10. THE CONTRACTOR SHALL BE RESPONSIBLE FOR OBTAINING ALL PERMITS AND INSPECTIONS WHICH MAY BE REQUIRED FOR THE

11. THE CONTRACTOR SHALL MAKE NECESSARY PROVISIONS TO PROTECT EXISTING IMPROVEMENTS, EASEMENTS, PAVING, CURBING, ETC. DURING CONSTRUCTION. UPON COMPLETION OF WORK, THE CONTRACTOR SHALL REPAIR ANY DAMAGE THAT MAY HAVE OCCURED

12. THE CONTRACTOR SHALL KEEP THE GENERAL WORK AREA CLEAN AND HAZARD FREE DURING CONSTRUCTION AND DISPOSE OF ALL DIRT, DEBRIS, RUBBISH AND REMOVE EQUIPMENT NOT SPECIFIED AS REMAINING ON THE PROPERTY. PREMISES SHALL BE LEFT

14. THE CONTRACTOR SHALL NOTIFY THE PROJECT MANAGER WHERE A CONFLICT OCCURS ON ANY OF THE CONTRACT DOCUMENTS. THE CONTRACTOR IS NOT TO ORDER MATERIAL OR CONSTRUCT ANY PORTION OF THE WORK THAT IS IN CONFLICT UNTIL

16. THE CONTRACTOR SHALL BE RESPONSIBLE TO SUBCONTRACT THIRD PARTY INSPECTION SERVICES TO SWEEP TEST TRANSMISSION LINES,

INSPECT CONSTRUCTION WORK ON TOWERS/MONOPOLES, CERTIFY ANTENNA AZIMUTHS, ANTENNA HEIGHT (AGL), TEST GROUNDING, VERIFY SUBGRADE CAPACITY, CONCRETE STRENGTH (TOWER FOUNDATIONS ONLY) AND REBAR/CONCRETE PLACEMENT. THIRD PARTY INSPECTION

RESPONSIBLE FOR ALL CONSTRUCTION MEANS, METHODS, TECHNIQUES, SEQUENCES AND PROCEDURES AND FOR COORDINATING

SHALL BE IN STRICT ACCORDANCE WITH ALL APPLICABLE CODES, REGULATIONS AND ORDINANCES.

DEEMED NECESSARY TO COMPLETE THE WORK/PROJECT AS DESCRIBED HEREIN.

NOT CLEARLY DEFINED BY THE CONSTRUCTION DRAWING/CONTRACT DOCUMENTS.

ALL PORTIONS OF THE WORK UNDER THE CONTRACT.

DUE TO CONSTRUCTION ON OR ABOUT THE PROPERTY.

THE CONFLICT IS RESOLVED BY THE PROJECT MANAGER.

SERVICE CONTRACTORS SHALL BE APPROVED BY T-MOBILE.

UNLESS NOTED OTHERWISE OR WHERE LOCAL CODES OR ORDINANCES TAKE PRECEDENCE.

BY THE ARCHITECT/ENGINEER, THE STATE, COUNTY OR LOCAL GOVERNMENT AUTHORITY.

IN CLEAN CONDITION AND FREE FROM PAINT SPOTS, DUST, OR SMUDGES OF ANY NATURE.


13. THE CONTRACTOR SHALL COMPLY WITH ALL OSHA REQUIREMENTS AS THEY APPLY TO THIS PROJECT.

15. THE CONTRACTOR SHALL VERIFY ALL DIMENSIONS, ELEVATIONS, PROPERTY LINES, ETC. ON THE PROJECT.

17. ALL MATERIALS SHALL BE AS SPECIFIED OR EQUAL APPROVED BY THE ARCHITECT / ENGINEER.

ADDENDA OR CLARIFICATIONS AVAILABLE FOR THE USE BY ALL PERSONNEL INVOLVED WITH THE PROJECT.

OWNER REPRESENTATIVE

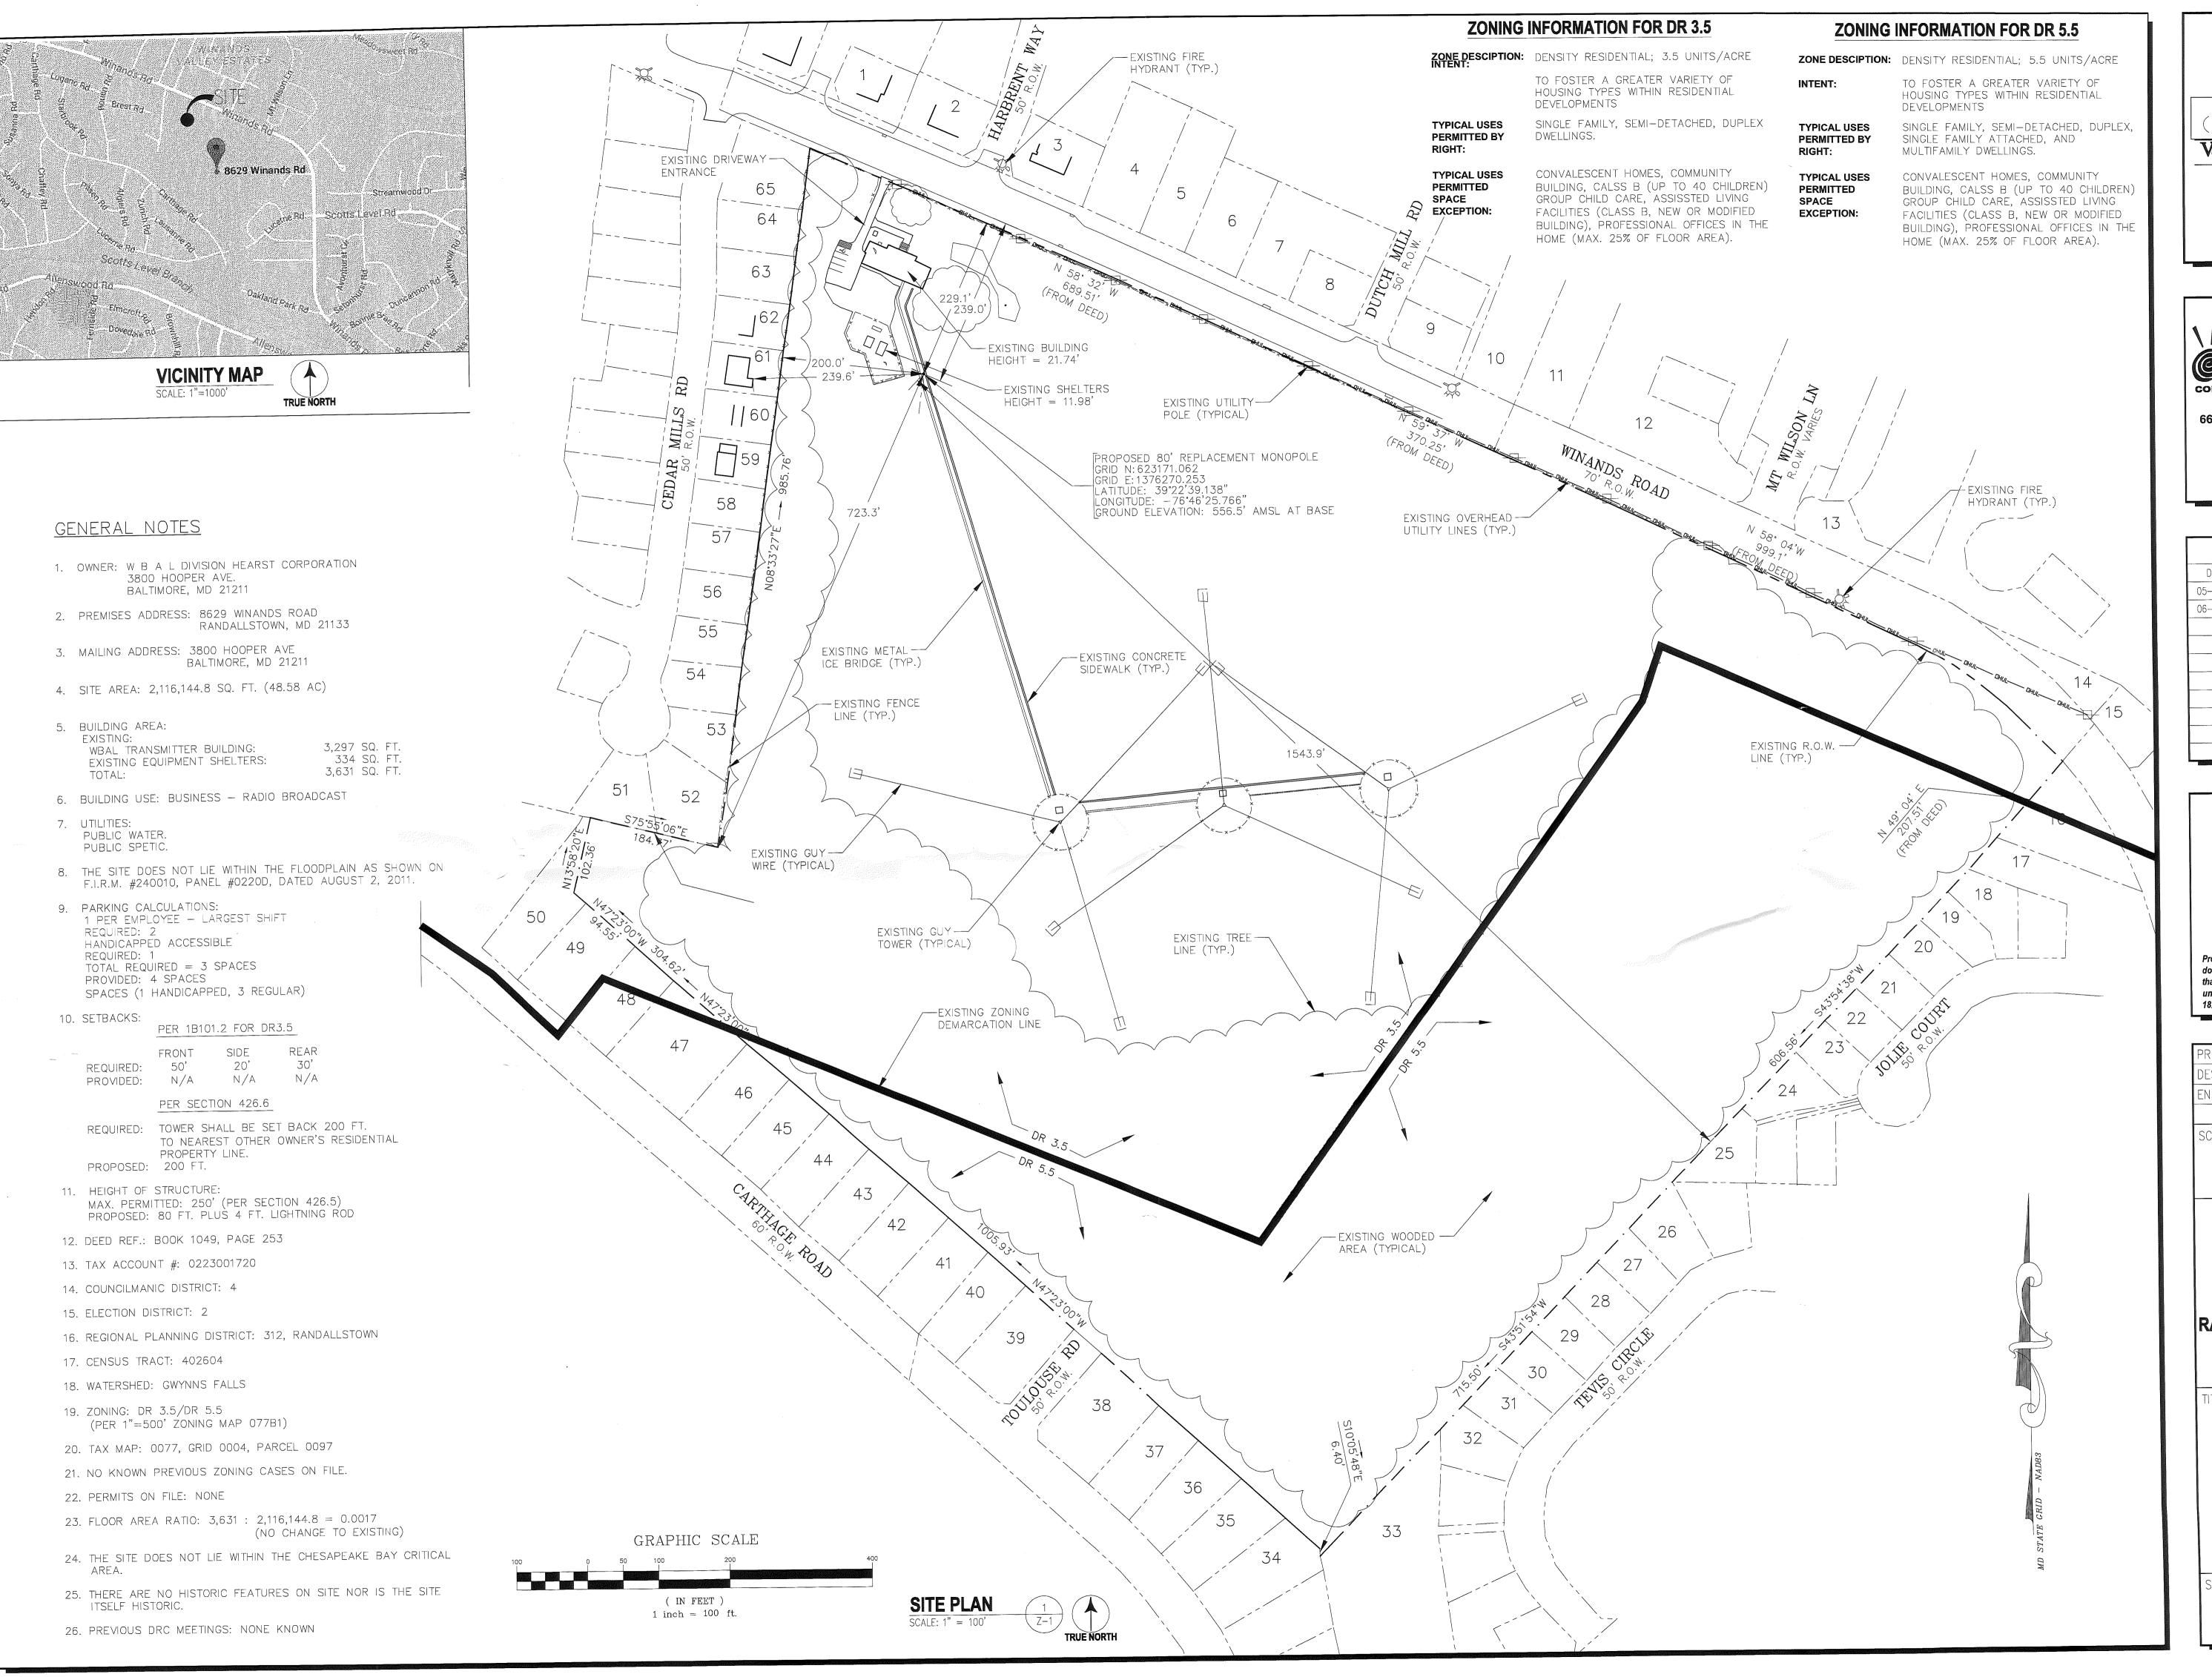


Vertical echnology Services



6600 Rockledge Drive, Suite 550 Bethesda, MD 20817 PHONE: (202)408-0960 FAX: (202)408-0961

|          |  | I   |
|----------|--|-----|
| DATE     | DESCRIPTION  | RE' |
| 05-24-16 | ZONING REVIEW  |     |
| 06-23-16 | ZONING   |     |
|          |  |     |
|          |  |     |
|          |  |     |
|          |  |     |
|          |  |     |
|          | The state of the s |     |
|          |  |     |
| *******  |  |     |
|          |  |     |

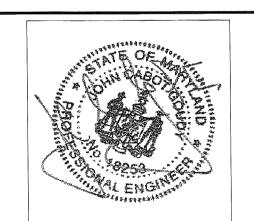

Professional Certification. I hereby certify that these documents were prepared or approved by me, and that I am a duly licensed professional engineer under the laws of the State of Maryland, License No. 18253, Expiration Date: 01/05/2017

| PROJECT NO: | 1158.004 |
|-------------|----------|
| DESIGNER:   | R.S.     |
| ENGINEER:   | C.G.     |
|             |          |
| SCALE:      |          |
|             |          |

GRAPHIC SCALE IN INCHES

**WBAL HEARST** 


8629 WINANDS ROAD
RANDALLSTOWN, MD 21133
BALTIMORE COUNTY

TITLE:

SITE PLAN

SHEET NUMBER:

2-1

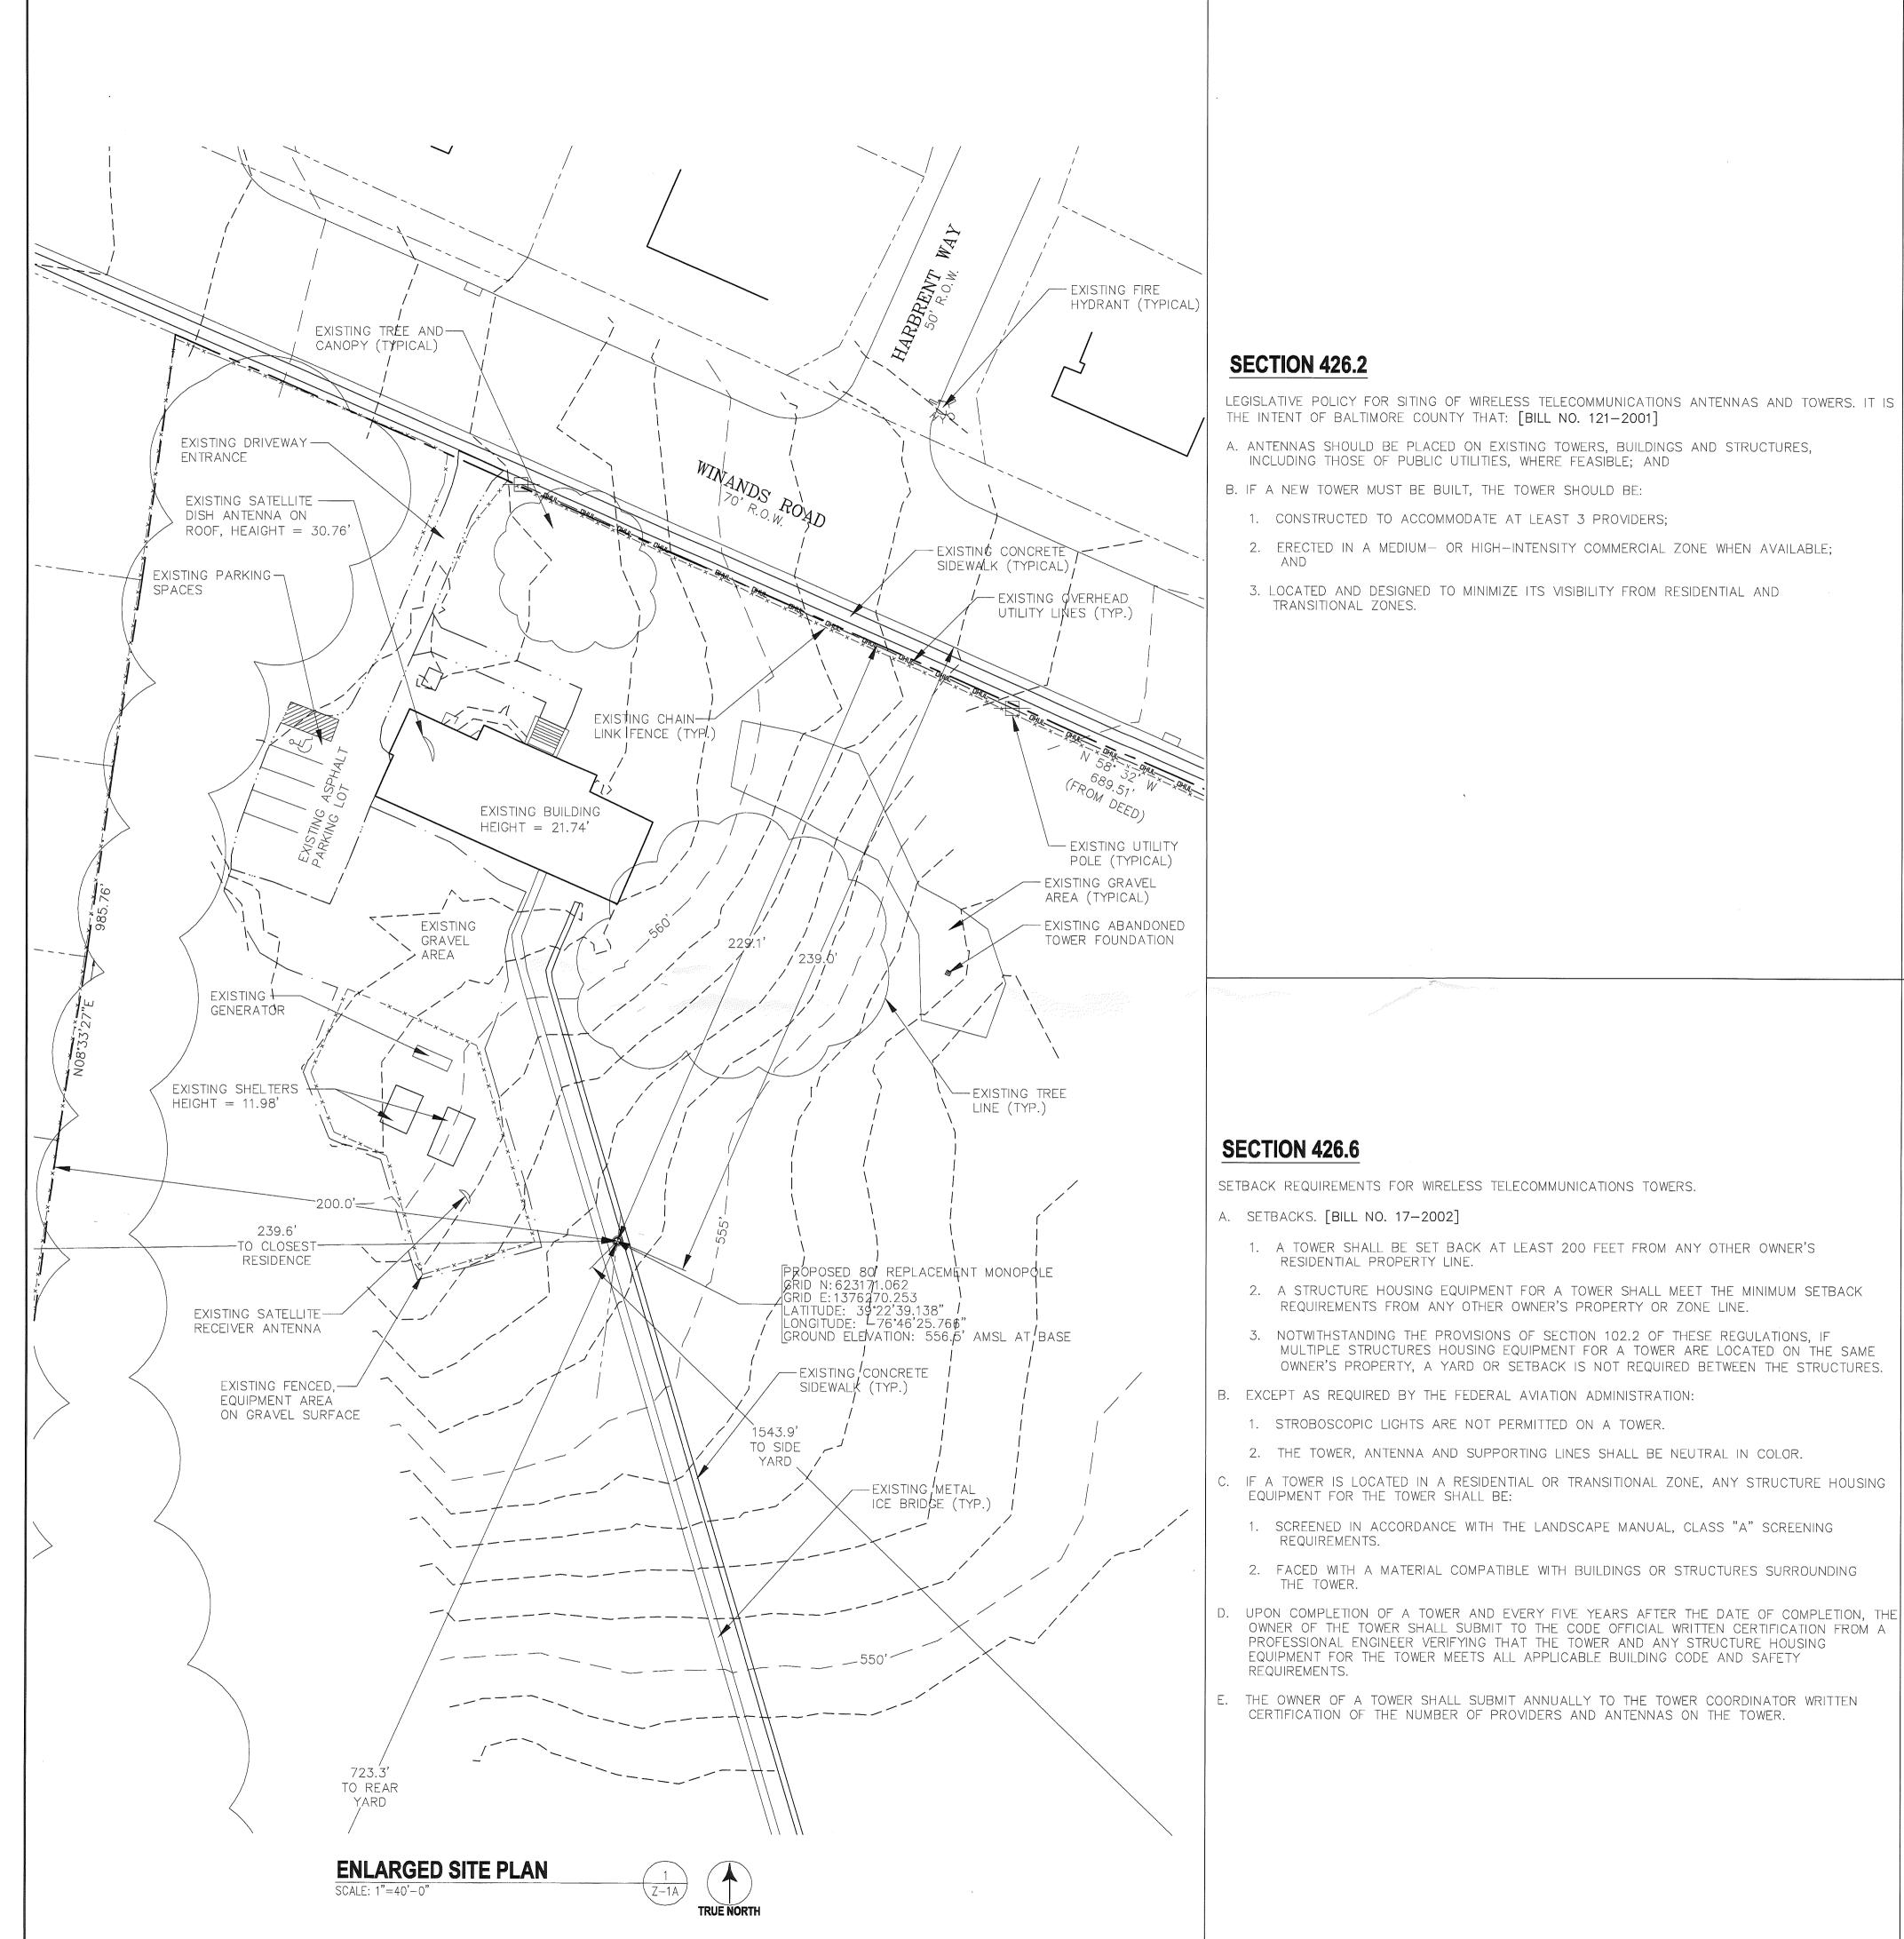

# **SECTION 426.5**

LOCATION AND HEIGHT RESTRICTIONS FOR WIRELESS TELECOMMUNICATIONS TOWERS AND ANTENNAS. IN THIS SECTION, THE FOLLOWING WORDS HAVE THE MEANINGS INDICATED:

- A. "R" MEANS BY RIGHT.
- B. "SE" MEANS BY SPECIAL EXCEPTION.
- C. THE COLUMN FOR ANTENNAS REFERS TO ANTENNAS LOCATED ON A TOWER, BUILDING OR STRUCTURE LEGALLY EXISTING PRIOR TO THE INSTALLATION OF THE ANTENNA EVEN IF THE TOWER. BUILDING OR STRUCTURE WAS APPROVED BY SPECIAL EXCEPTION.

ANTENNAS

TOWERS

D. THE HEIGHT OF A TOWER IS MEASURED FROM THE BASE OF THE TOWER TO THE TIP OF THE TOWER OR THE TIP OF THE HIGHEST ANTENNA ON THE TOWER, WHICHEVER DISTANCE IS

|  |                  | 7.1.4.1.2.4.4.4.6                                       | 1011   |  |
|--|------------------|---|--|--|
|  | HOW<br>PERMITTED | MAXIMUM<br>ANTENNA<br>HEIGHT AND<br>ANTENNA<br>DIAMETER | <200 FT.<br>HIGH   | >=200 FT.<br>HIGH  |
| RESIDENTIAL ZONES R.C., R.C.C., C.R. DISTRICT, D.R., R-O-A                     | R                | 15 FEET HIGH, DIAMETER 3 FEET                           | SE  R IF IN AN WITHIN THE R WAY OF PUB OVERHEAD E TRANSMISSI CARRYING M 69,000 VOLTS THAT THE HEI TOWER DOES N | RIGHTS-OF-<br>LIC UTILITY<br>ELECTRICAL<br>ON LINES<br>ORE THAN<br>S, PROVIDED<br>GHT OF THE |
| TRANSITIONAL ZONES S-E, R-O, OR-1, B.M.M., B.M.Y.C, B.M.B., C.B.               | R                | 15 FEET HIGH,<br>DIAMETER 3 FEET                        | SE   | SE   |
| MEDIUM INTENSITY COMMERCIAL OR-2, B.L.R., B.L., B.M., B.R., M.R., M.L., M.L.R. | R                | NOT REGULATED   | R  | SE   |
| HIGH INTENSITY COMMERCIAL O-3, O.T., M.H.                                      | R                | NOT REGULATED   | R  | SE   |

SETBACK REQUIREMENTS FOR WIRELESS TELECOMMUNICATIONS TOWERS.

A. SETBACKS. [BILL NO. 17-2002]

TRANSITIONAL ZONES.

- 1. A TOWER SHALL BE SET BACK AT LEAST 200 FEET FROM ANY OTHER OWNER'S RESIDENTIAL PROPERTY LINE.
- 2. A STRUCTURE HOUSING EQUIPMENT FOR A TOWER SHALL MEET THE MINIMUM SETBACK REQUIREMENTS FROM ANY OTHER OWNER'S PROPERTY OR ZONE LINE.
- 3. NOTWITHSTANDING THE PROVISIONS OF SECTION 102.2 OF THESE REGULATIONS, IF MULTIPLE STRUCTURES HOUSING EQUIPMENT FOR A TOWER ARE LOCATED ON THE SAME OWNER'S PROPERTY, A YARD OR SETBACK IS NOT REQUIRED BETWEEN THE STRUCTURES.
- B. EXCEPT AS REQUIRED BY THE FEDERAL AVIATION ADMINISTRATION:
- 1. STROBOSCOPIC LIGHTS ARE NOT PERMITTED ON A TOWER.
- 2. THE TOWER, ANTENNA AND SUPPORTING LINES SHALL BE NEUTRAL IN COLOR.
- C. IF A TOWER IS LOCATED IN A RESIDENTIAL OR TRANSITIONAL ZONE, ANY STRUCTURE HOUSING EQUIPMENT FOR THE TOWER SHALL BE:
- 1. SCREENED IN ACCORDANCE WITH THE LANDSCAPE MANUAL, CLASS "A" SCREENING REQUIREMENTS.
- 2. FACED WITH A MATERIAL COMPATIBLE WITH BUILDINGS OR STRUCTURES SURROUNDING THE TOWER.
- D. UPON COMPLETION OF A TOWER AND EVERY FIVE YEARS AFTER THE DATE OF COMPLETION, THE OWNER OF THE TOWER SHALL SUBMIT TO THE CODE OFFICIAL WRITTEN CERTIFICATION FROM A PROFESSIONAL ENGINEER VERIFYING THAT THE TOWER AND ANY STRUCTURE HOUSING EQUIPMENT FOR THE TOWER MEETS ALL APPLICABLE BUILDING CODE AND SAFETY REQUIREMENTS.
- E. THE OWNER OF A TOWER SHALL SUBMIT ANNUALLY TO THE TOWER COORDINATOR WRITTEN CERTIFICATION OF THE NUMBER OF PROVIDERS AND ANTENNAS ON THE TOWER.

# **SECTION 426.9**

REQUIREMENTS:

ADDITIONAL CONDITIONS FOR TOWERS PERMITTED BY EXCEPTION. TOWERS PERMITTED BY SPECIAL EXCEPTION SHALL MEET THE REQUIREMENTS OF THIS SECTION.


- A. A PETITIONER SHALL HAVE THE BURDEN OF DEMONSTRATING THAT:
- 1. THE PETITIONER HAS MADE A DILIGENT ATTEMPT TO LOCATE THE ANTENNA ON AN EXISTING TOWER OR NONRESIDENTIAL BUILDING OR STRUCTURE:
- 2. DUE TO THE LOCATION, ELEVATION, ENGINEERING, TECHNICAL FEASIBILITY OR INABILITY TO OBTAIN A LEASE OR OWNERSHIP OF A LOCATION ELSEWHERE, THE CONSTRUCTION OF A TOWER AT THE PROPOSED LOCATION IS WARRANTED;
- 3. TO THE EXTENT TECHNICALLY FEASIBLE, THE TOWER HAS BEEN DESIGNED TO ACCOMMODATE ANTENNAS OF AT LEAST TWO OTHER PROVIDERS: AND
- 4. THE HEIGHT OF THE TOWER IS NO HIGHER THAN WHAT IS REQUIRED TO ENABLE PRESENT AND FUTURE CO-LOCATION OF OTHER PROVIDERS.
- THE ZONING COMMISSIONER SHALL REVIEW THE PETITIONER'S SUBMITTAL WITH REGARD TO THE LEGISLATIVE POLICY UNDER SECTION 426.2.
- IN A RESIDENTIAL OR TRANSITIONAL ZONE, A TOWER SHALL MEET THE FOLLOWING ADDITIONAL
- 1. A PETITIONER SHALL HAVE THE BURDEN OF DEMONSTRATING THAT:
  - A. THERE IS NO AVAILABLE, SUITABLE SITE FOR THE TOWER IN A MEDIUM OR HIGH INTENSITY COMMERCIAL ZONE, IDENTIFYING WITH PARTICULARITY ANY SITES CONSIDERED; OR
  - B. DUE TO TOPOGRAPHICAL OR OTHER UNIQUE FEATURES, THE PROPOSED SITE IS MORE CONSISTENT WITH THE LEGISLATIVE POLICY UNDER SECTION 426.2 THAN A SITE IN AN AVAILABLE MEDIUM OR HIGH INTENSITY COMMERCIAL ZONE.
- 2. A TOWER IN AN R.C. ZONE SHALL BE LOCATED ON A LOT OF AT LEAST FIVE ACRES. IN ALL OTHER RESIDENTIAL OR TRANSITIONAL ZONES, A TOWER SHALL BE LOCATED ON A LOT OF AT LEAST THREE ACRES.
- 3. IN GRANTING A SPECIAL EXCEPTION, THE ZONING COMMISSIONER, OR BOARD OF APPEALS UPON APPEAL, SHALL IMPOSE CONDITIONS OR RESTRICTIONS AS PROVIDED IN SECTION 502.2. IN ADDITION, THE COMMISSIONER SHALL REQUIRE THAT THE TOWER BE DISGUISED AS A STRUCTURE OR NATURAL FORMATION, SUCH AS A FLAGPOLE, STEEPLE OR TREE, WHICH IS FOUND, OR LIKELY TO BE FOUND, IN THE AREA OF THE TOWER UNLESS THE COMMISSIONER FINDS THAT THE REQUIREMENT IS NOT REASONABLE OR ADVISABLE FOR THE PROTECTION OF PROPERTIES SURROUNDING THE TOWER.

(((((||))))) Vertical echnology Services



6600 Rockledge Drive, Suite 550 Bethesda, MD 20817 PHONE: (202)408-0960 FAX: (202)408-0961

| SUBMITTALS   |                                       |      |
|--|---------------------------------------|------|
| DATE   | DESCRIPTION                           | REV. |
| 05-24-16   | ZONING REVIEW                         |      |
| 06-23-16   | ZONING                                |      |
|  |                                       |      |
|  |                                       |      |
|  |                                       |      |
|  |                                       |      |
| 100  |                                       |      |
| - Address - Addr | A A A A A A A A A A A A A A A A A A A |      |
| ***************************************  |                                       |      |
| ///  | 1,111                                 |      |

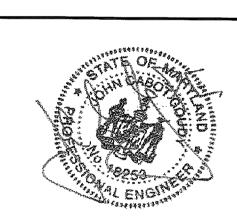

Professional Certification. I hereby certify that these documents were prepared or approved by me, and that I am a duly licensed professional engineer under the laws of the State of Maryland, License No. 18253, Expiration Date: 01/05/2017

| PROJECT NO: | 1158.004 |
|-------------|----------|
| DESIGNER:   | TMF      |
| ENGINEER:   | H.M.     |

CALE:

GRAPHIC SCALE IN INCHES

**WBAL HEARST** 

8629 WINANDS ROAD RANDALLSTOWN, MD 21133 **BALTIMORE COUNTY** 

**ENLARGED** SITE PLAN, **SETBACKS** AND ZONING NOTES

SHEET NUMBER:

**Z-1**A

PREMISE ADDRESS: 8629 WINANDS ROAD DEED BOOK N/A USE: INDUSTRIAL ZONING: DR 3.5 AND DR 5.5 AREA: 48.58 AC.

ACCOUNT 02-2100008271 HARVEY, ANDREW D. AND HARVEY, ALICE V. MAILING ADDRESS: 8622 WINANDS ROAD RANDALLSTOWN, MD 21133 PREMISE ADDRESS: SAME DEED BOOK 18943 PAGE 123 USE: RESIDENTIAL ZONING: DR 3.5

AREA: 12,418 SF

ACCOUNT 02-2400001560

N/F THE VILLAGES AT WOODHOLME CONDOMINIUM ASSN INC. C/O WPM REAL ESTATE MANAGEMENT MAILING ADDRESS: 11433 CRONRIDGE DRIVE OWINGS MILLS, MD 21117 PREMISE ADDRESS: MT. WILSON LANE RANDALLSTOWN, MD 21133 DEED BOOK 16609 PAGE 468 USE: RESIDENTIAL CONDOMINIUM ZONING: DR 3.5

ACCOUNT 02-1800014211 N/F

DEJESUS, FELIPE JR. AND DEJESUS, SANDRA D. MAILING ADDRESS: 4 JOLIE COURT RANDALLSTOWN, MD 21133 PREMISE ADDRESS: SAME DEED BOOK 8770 PAGE 844 USE: EXEMPT ZONING: DR 5.5 AREA: 7,005 SF

24

ACCOUNT 02-18000014205

WILLIAMS, FRED LEE 3RD AND WILLIAMS, LINDA SUE MAILING ADDRESS: 16 JOLIE COURT RANDALLSTOWN, MD 21133 PREMISE ADDRESS: SAME DEED BOOK 8649 PAGE 724 USE: RESIDENTIAL ZONING: DR 5.5 AREA: 7,038 SF

ACCOUNT 02-18000014295 MERVIS, MARVIN P. AND MERVIS, SANDRA A. MAILING ADDRESS: 3912 TEVIS CIRCLE RANDALLSTOWN, MD 21133 PREMISE ADDRESS: SAME DEED BOOK 6945 PAGE 529

USE: RESIDENTIAL

ZONING: DR 5.5

AREA: 6,714 SF

ACCOUNT 02-0213204110 N/F

MASTROMATTEO, DOMINIC AND MASTROMATTEO, ANGELA TRUSTEES MAILING ADDRESS: 3909 CARTHAGE ROAD RANDALLSTOWN, MD 21133 PREMISE ADDRESS: SAME DEED BOOK 18527 PAGE 223 USE: RESIDENTIAL ZONING: DR 5.5 AREA: 10,730 SF

ACCOUNT 02-0219073930 N/F

WILLIAMS, MILDRED L MAILING ADDRESS: 3923 CARTHAGE ROAD RANDALLSTOWN, MD 21133 PREMISE ADDRESS: SAME DEED BOOK 10176 PAGE 589 USE: RESIDENTIAL ZONING: DR 5.5 AREA: 10,582 SF

ACCOUNT 02-2500009058

BRUSNON, JAMES AND BRUNSON, TODD MAILING ADDRESS: 4101 BALD EAGLE CT. RANDALLSTOWN, MD 21133 PREMISE ADDRESS: SAME DEED BOOK 35155 PAGE 271 USE: RESIDENTIAL ZONING: DR 3.5 AREA: 8.189 SF

ACCOUNT 02-2100008272 N/F PARMAN, CYNTHIA M. MAILING ADDRESS: 8620 WINANDS ROAD RANDALLSTOWN, MD 21133 PREMISE ADDRESS: SAME DEED BOOK 10737 PAGE 416 USE: RESIDENTIAL ZONING: DR 3.5 AREA: 12,034 SF

N/F

ACCOUNT 02-2400001559

THE VILLAGES AT WOODHOLME CONDOMINIUM ASSN INC. C/O WPM REAL ESTATE MANAGEMENT MAILING ADDRESS: 11433 CRONRIDGE DRIVE OWINGS MILLS, MD 21117 PREMISE ADDRESS: MEADOWSWEET CT. RANDALLSTOWN, MD 21133 DEED BOOK 16609 PAGE 468 USE: RESIDENTIAL CONDOMINIUM ZONING: DR 3.5 AREA: 30.52 AC

ACCOUNT 02-1800014210

N/F BROWN, JAMES L. AND BROWN, WANDA M MAILING ADDRESS: 6 JOLIE COURT RANDALLSTOWN, MD 21133 PREMISE ADDRESS: SAME DEED BOOK 11185 PAGE 177 USE: RESIDENTIAL ZONING: DR 5.5 AREA: 5,860 SF

ACCOUNT 02-18000014204

FILSAIME, RICHARD MAILING ADDRESS: 18 JOLIE COURT RANDALLSTOWN, MD 21133 PREMISE ADDRESS: SAME DEED BOOK 31134 PAGE 183 USE: RESIDENTIAL ZONING: DR 5.5 AREA: 8,466 SF

ACCOUNT 02-18000014296

MCGOWENS, GILBERT H. AND MCGOWENS, GAIL S. MAILING ADDRESS: 3910 TEVIS CIRCLE RANDALLSTOWN, MD 21133 PREMISE ADDRESS: SAME DEED BOOK 6449 PAGE 123 USE: RESIDENTIAL ZONING: DR 5.5 AREA: 7,145 SF

ACCOUNT 02-0202572200

SCALO, PATRICK J. AND SCALO, M. MICHELE MAILING ADDRESS: 3911 CARTHAGE ROAD RANDALLSTOWN, MD 21133 PREMISE ADDRESS: SAME DEED BOOK 7957 PAGE 778 USE: RESIDENTIAL ZONING: DR 5.5 AREA: 10,582 SF

ACCOUNT 02-0219002290 N/F

YOUNG, MARIA A. MAILING ADDRESS: 3925 CARTHAGE ROAD RANDALLSTOWN, MD 21133 PREMISE ADDRESS: SAME DEED BOOK 26856 PAGE 188 USE: RESIDENTIAL ZONING: DR 5.5 AREA: 10,582 SF

ACCOUNT 02-2500001409

IFESANYA, OLUWATOYIN O. MAILING ADDRESS: 4100 HARBRENT WAY RANDALLSTOWN, MD 21133 PREMISE ADDRESS: SAME DEED BOOK 35837 PAGE 128 USE: RESIDENTIAL ZONING: DR 3.5 AREA: 9,801 SF

ACCOUNT 02-2100008273

VELASQUEZ, FERNANDO AND CARBAJAL, ROSA JULIA H. MAILING ADDRESS: 4109 LEISURE ROAD TEMPLE HILLS, MD 20748 PREMISE ADDRESS: 4100 DUTCH MILL ROAD RANDALLSTOWN, MD 21133 DEED BOOK 25453 PAGE 137 USE: RESIDENTIAL ZONING: DR 3.5 AREA: 8,145 SF

14

ACCOUNT 02-1900010383

N/F HEATHER GLEN DEVELOPMENT LLC 11836 BELAIR ROAD KINGSVILLE, MD 21087 PREMISE ADDRESS: WINANS ROAD RANDALLSTOWN, MD 21133 DEED BOOK 29216 PAGE 238 USE: RESIDENTIAL ZONING: DR 3.5 AREA: 3,702 SF

20

ACCOUNT 02-18000014209 N/F RODRIGUEZ HOLDINGS LLC MAILING ADDRESS: 2222 EASTBRIDGE ROAD LUTHERVILLE, MD 21093 PREMISE ADDRESS: 8 JOLIE COURT RANDALLSTOWN, MD 21133 DEED BOOK 37144 PAGE 301 USE: RESIDENTIAL ZONING: DR 5.5

26

AREA: 5,926 SF

ACCOUNT 02-18000014277

BLUE, BETTY MAILING ADDRESS: 3920 TEVIS CIRCLE RANDALLSTOWN, MD 21133 PREMISE ADDRESS: SAME DEED BOOK 35992 PAGE 7 USE: RESIDENTIAL ZONING: DR 5.5 AREA: 8,224 SF

ACCOUNT 02-18000014297

FRIESORGER, DAIVD JOSEPH AND COOPER, NATOSHA NICOLE MAILING ADDRESS: 3908 TEVIS CIRCLE

RANDALLSTOWN, MD 21133 PREMISE ADDRESS: SAME DEED BOOK 32912 PAGE 377 USE: RESIDENTIAL ZONING: DR 5.5 AREA: 7,810 SF

ACCOUNT 02-0218351210

SCALO, DAVID AND BANKS, SHADARA MAILING ADDRESS: 3913 CARTHAGE ROAD RANDALLSTOWN, MD 21133 PREMISE ADDRESS: SAME DEED BOOK 35698 PAGE 66 USE: RESIDENTIAL ZONING: DR 5.5 AREA: 14,946 SF

ACCOUNT 02-0213203760

BELL, TARA D. AND ROBINSON, DWAYNE G. MAILING ADDRESS: 3927 CARTHAGE ROAD RANDALLSTOWN, MD 21133 PREMISE ADDRESS: SAME DEED BOOK 26083 PAGE 461 USE: RESIDENTIAL ZONING: DR 5.5 AREA: 10,582 SF

ACCOUNT 02-0202572120

N/F ANDERSON, BRIAN C.

MAILING ADDRESS: 3929 CARTHAGE ROAD RANDALLSTOWN, MD 21133 PREMISE ADDRESS: SAME DEED BOOK 27686 PAGE 249 USE: RESIDENTIAL ZONING: DR 5.5 AREA: 10,725 SF

ACCOUNT 02-2400012187

N/F HODGE, KEVIN H. MAILING ADDRESS: 8626 WINANDS ROAD RANDALLSTOWN, MD 21133 PREMISE ADDRESS: SAME DEED BOOK 31912 PAGE 88 USE: RESIDENTIAL ZONING: DR 3.5 AREA: 17,162 SF

ACCOUNT 02-0204350070

N/F WARD, JIMMIE JR. MAILING ADDRESS: 1852 ALBERT RILL ROAD HAMPSTEAD, MD 21074 PREMISE ADDRESS: 8606 WINDANDS ROAD RANDALLSTOWN,MD 21133 DEED BOOK 31954 PAGE 246

USE: RESIDENTIAL ZONING: DR 3.5 AREA: 13,022 SF

ACCOUNT 02-2500001417

RICHARDSON, ONDREA D.

MAILING ADDRESS: 4101 HARBRENT WAY

RANDALLSTOWN, MD 21133

PREMISE ADDRESS: SAME

DEED BOOK 34536 PAGE 457

USE: RESIDENTIAL

ZONING: DR 3.5

AREA: 10,280 SF

ACCOUNT 02-2100008302

ROGERS, EARL VINCENT

MAILING ADDRESS: 4101 DUTCH MILL ROAD

RANDALLSTOWN, MD 21133

PREMISE ADDRESS: SAME

DEED BOOK 28943 PAGE 322

USE: RESIDENTIAL

ZONING: DR 3.5

AREA: 8,232 SF

ACCOUNT 02-2500006314

N/F

WILLIAMS, MAXINE A.

MAILING ADDRESS: 4100 BRAD JACOB COURT

BALTIMORE, MD 21208

PREMISE ADDRESS: SAME

DEED BOOK 31533 PAGE 356

USE: RESIDENTIAL

ZONING: DR 3.5

AREA: 6,926 SF

ACCOUNT 02-18000014208

HARDEN, RICHARD J. AND HARDEN, MARY W.

MAILING ADDRESS: 10 JOLIE COURT

RANDALLSTOWN, MD 21133

PREMISE ADDRESS: SAME

DEED BOOK 6492 PAGE 387

USE: EXEMPT

ZONING: DR 5.5

AREA: 5,759 SF

27

ACCOUNT 02-18000014292

PERRY, CEDRIC B. AND PERRY, WANDA LO.

RANDALLSTOWN, MD 21133

PREMISE ADDRESS: SAME

DEED BOOK 11762 PAGE 232

USE: RESIDENTIAL

ZONING: DR 5.5

AREA: 6,430 SF

ACCOUNT 02-1800014303

N/F

DORSEY, BERNICE

MAILING ADDRESS: 4834 VALLEY FORGE ROAD

RANDALLSTOWN, MD 21133

PREMISE ADDRESS: LUCERNE ROAD

DEED BOOK 22936 PAGE 133

USE: RESIDENTIAL

ZONING: DR 5.5

AREA: 1.18 AC

ACCOUNT 02-0216601060

BERRY, TANIA Y. AND BERRY, JOYCE A.

MAILING ADDRESS: 3917 CARTHAGE ROAD

RANDALLSTOWN, MD 21133

PREMISE ADDRESS: SAME

DEED BOOK 14467 PAGE 467

USE: RESIDENTIAL

ZONING: DR 5.5

AREA: 12,901 SF

ACCOUNT 02-0223950001

N/F WYNDER, ESTELLA B. MAILING ADDRESS: 1526 FERNLEY ROAD BALTIMORE, MD 21208 PREMISE ADDRESS: WINANDS ROAD DEED BOOK 2743 PAGE 189 USE: RESIDENTIAL ZONING: DR 5.5 AREA: 10,454 SF

ACCOUNT 02-18000014207

RANDALL, WILLIAM R. AND RANDALL, JANET A. MAILING ADDRESS: 12 JOLIE COURT RANDALLSTOWN, MD 21133 PREMISE ADDRESS: SAME DEED BOOK 14737 PAGE 340 USE: RESIDENTIAL ZONING: DR 5.5 AREA: 5,759 SF

ACCOUNT 02-18000014293

SLAUGHTER, ANTHONY R. AND SLAUGHTER, TRINA T. RANDALLSTOWN, MD 21133 PREMISE ADDRESS: SAME DEED BOOK 17359 PAGE 537 USE: RESIDENTIAL ZONING: DR 5.5 AREA: 6,750 SF

34

ACCOUNT 02-0216601060

MORGAN, CARRINGTON É SR. AND LITTLE, FREIDA MORGAN MAILING ADDRESS: 3905 CARTHAGE ROAD RANDALLSTOWN, MD 21133 PREMISE ADDRESS: SAME DEED BOOK 8110 PAGE 384 USE: RESIDENTIAL ZONING: DR 5.5

ACCOUNT 02-0206001270

AREA: 12,464 SF

N/F CROWNER, LAWRENCE W. AND CROWNER, ALFREDA MAILING ADDRESS: 3919 CARTHAGE ROAD RANDALLSTOWN, MD 21133 PREMISE ADDRESS: SAME DEED BOOK 19254 PAGE 446 USE: RESIDENTIAL ZONING: DR 5.5 AREA: 10,582 SF

ACCOUNT 02-1900000143

AMECHI, TINA E. AND AMANAHU, MICHAEL C. MAILING ADDRESS: 3931 CARTHAGE ROAD RANDALLSTOWN, MD 21133 PREMISE ADDRESS: SAME DEED BOOK 2251 PAGE 552 USE: RESIDENTIAL ZONING: DR 5.5 AREA: 14,300 SF

ACCOUNT 02-2400012190 N/F EVANS, KAREN E. BROWN MAILING ADDRESS: 8624 WINANDS ROAD RANDALLSTOWN, MD 21133 PREMISE ADDRESS: SAME DEED BOOK 37271 PAGE 138 USE: RESIDENTIAL ZONING: DR 3.5

AREA: 13,024 SF

ACCOUNT 02-0212401400

PATRICK, DANIEL E. JR. MAILING ADDRESS: 283 RIVERSIDE DRIVE PASADENA, MD 21122 PREMISE ADDRESS: 8604 WINANDS ROAD RANDALLSTOWN, MD 21133 DEED BOOK 28137 PAGE 172 USE: RESIDENTIAL ZONING: DR 3.5 AREA: 16,830 SF

17

ACCOUNT 02-0223950000

WYNDER, ESTELLA B MAILING ADDRESS: 1526 FERNLEY ROAD BALTIMORE, MD 21208 PREMISE ADDRESS: WINANDS ROAD DEED BOOK 1372 PAGE 277 USE: RESIDENTIAL ZONING: DR 5.5 AREA: 9.801 SF

ACCOUNT 02-18000014206

SIMPSON, SANDRA C. AND WILLIAMS, LAWRENCE M. MAILING ADDRESS: 14 JOLIE COURT RANDALLSTOWN, MD 21133 PREMISE ADDRESS: SAME DEED BOOK 9993 PAGE 670 USE: RESIDENTIAL ZONING: DR 5.5 AREA: 5,905 SF

ACCOUNT 02-18000014294

MICHEL, BERNADETTE E. MAILING ADDRESS: 3914 TEVIS CIRCI RANDALLSTOWN, MD 21133 PREMISE ADDRESS: SAME DEED BOOK 6527 PAGE 706 USE: RESIDENTIAL ZONING: DR 5.5 AREA: 6,732 SF

ACCOUNT 02-0207472930

N/F GOODWYN, SONYA R. MAILING ADDRESS: 3907 CARTHAGE ROAD RANDALLSTOWN, MD 21133 PREMISE ADDRESS: SAME DEED BOOK 15294 PAGE 328 USE: RESIDENTIAL ZONING: DR 5.5 AREA: 11,322 SF

ACCOUNT 02-0213855630

MARINER, RAY H. AND MARINER, REBECCA MAILING ADDRESS: 3921 CARTHAGE ROAD RANDALLSTOWN, MD 21133 PREMISE ADDRESS: SAME DEED BOOK 25848 PAGE 639 USE: RESIDENTIAL ZONING: DR 5.5 AREA: 10,582 SF

ACCOUNT 02-1900000142

FEENSTER, JACQUELINE MAILING ADDRESS: 3933 CARTHAGE ROAD RANDALLSTOWN, MD 21133 PREMISE ADDRESS: SAME DEED BOOK 36993 PAGE 182 USE: RESIDENTIAL ZONING: DR 5.5 AREA: 19,251 SF


(((([])))) Vertical echnology Services




Bethesda, MD 20817

PHONE: (202)408-0960

FAX: (202)408-0961

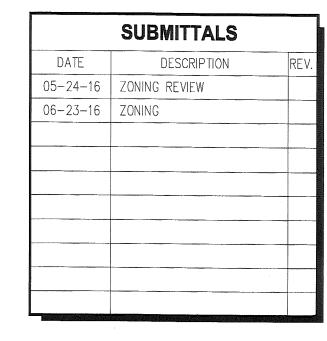

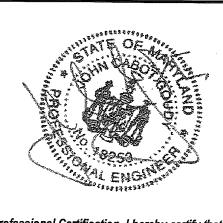

documents were prepared or approved by me, and that I am a duly licensed professional engineer under the laws of the State of Maryland, License No. 18253, Expiration Date: 01/05/2017

| PROJECT NO: | 1158.004        |
|-------------|-----------------|
| DESIGNER:   | R.S.            |
| ENGINEER:   | C.G.            |
|             |                 |
| SCALE:      |                 |
| 0 1/2       | 2 _ 1           |
| GRAPHIC     | SCALE IN INCHES |
|             |                 |

**WBAL HEARST** 

8629 WINANDS ROAD |RANDALLSTOWN, MD 21133| **BALTIMORE COUNTY** 

**ADJOINERS** LIST

HEET NUMBER:

**Z-1**B

Vertical echnology Services (((( ( ( )))))

6600 Rockledge Drive, Suite 550 Bethesda, MD 20817 communication services, inc.

1960-804(202) :XA7 PHONE: (202)408-0960

DESCRIPTION

SJATTIMBUS

JL-Z

CONTINUED

LSIT

**ADJOINERS** 

**BALTIMORE COUNTY** 

EELIS OM, MD 21133

**GAOR SUNANIW 6288** 

**TSAA3H JA8W** 

CRAPHIC SCALE IN INCHES

C.G.

R.S.

under the laws of the State of Maryland, License No. that I am a duly licensed professional engineer documents were prepared or approved by me, and Professional Certification. I hereby certify that these

PROJECT NO: 1158.004

18253, Expiration Date: 01/05/2017

HEEL NOWBEK:

:3171

NCINEEK:

EZICNEK:

09-52-16 ZONING

DATE

D2-54-16 | ZONING KENEM

AREA: 6,143 SF ZONINC: DK 2.5 NZE: KEZIDENTIAL PREMISE ADDRESS: SAME RANDALLSTOWN, MD 21133

DEED BOOK 14799 PAGE 155 MAILING ADDRESS: 4015 CEDAR MILLS ROAD MARD, GRETA L. N/F

AREA: 12,157 SF

ZONINC: DK 3.5

USE: RESIDENTIAL

DEED BOOK 50168 PAGE 3

PREMISE ADDRESS: SAME

RANDALLSTOWN, MD 21133

MAILING ADDRESS: 4027 CEDAR MILLS ROAD

BARNES, CHRISTOPHER A. AND BARNES, CHER S.

N/E

ACCOUNT 02-2100001237

ACCOUNT 02-2100001243

AREA: 6,669 SF **SONING: DB 3.5** USE: RESIDENTIAL DEED BOOK 18886 PAGE 428 PREMISE ADDRESS: SAME EENDALLSTOWN, MD 21133 MAILING ADDRESS: 4003 CEDAR MILLS ROAD

CKOZBJ' KIW K' A/F ACCOUNT 02-2100001249

AREA: 11,743 SF ZONINC: DK 3.5 USE: RESIDENTIAL DEED BOOK 8002 byce 11 PREMISE ADDRESS: SAME RANDALLSTOWN, MD 21133 MAILING ADDRESS: 4001 CEDAR MILLS ROAD DESANTIS, PASQUALE L. AND DESANTIS, CARMELA  $\mathsf{N} \setminus \mathsf{E}$ ACCOUNT 02-2100001250 79

AREA: 7,605 SF

ZONINC: DK 2.5

USE: RESIDENTIAL

DEED BOOK 21456 PAGE 397

PREMISE ADDRESS: SAME

RANDALLSTOWN, MD 21133

MAILING ADDRESS: 4025 CEDAR MILLS ROAD

YOUNGER, DANIELLE AND YOUNGER, LAVARRO

 $N \setminus E$ 

ACCOUNT 02-2100001238

AREA: 6,143 SF

NSE: RESIDENTIAL

DEED BOOK 8045 PAGE 115

RANDALLSTOWN, MD 21133

PREMISE ADDRESS: 4013 CEDAR MILLS ROAD

RANDALLSTOWN, MD 21133

WAILING ADDRESS: POB 514

FLEMING, WILLIE W. AND FLEMING, VERNA L.

 $N \setminus E$ 

ACCOUNT 02-2100001244

ZONING: DR 3.5

AREA: 8,720 SF ZONINC: DK 2.5 USE: RESIDENTIAL DEED BOOK 8021 byce 800 PREMISE ADDRESS: SAME RANDALLSTOWN, MD 21133 WAILING ADDRESS: 4000 CEDAR MILLS ROAD

AREA: 7,130 SF

ZONING: DK 3.5

USE: RESIDENTIAL

DEED BOOK 11124 PAGE 200

RANDALLSTOWN, MD 21133

PREMISE ADDRESS: 4023 CEDAR MILLS ROAD

OMINGS WIFFS' WD 51117

MAILING ADDRESS: 3808 THOROUGHBRED LANE

BROWN, PHYLLIS

N/F

ACCOUNT 02-2100001239

YREA: 6,647 SF

ZONINC: DK 2.5

USE: RESIDENTIAL

DEED BOOK 24014 PAGE 279

PREMISE ADDRESS: SAME

RANDALLSTOWN, MD 21133

MAILING ADDRESS: 4011 CEDAR MILLS ROAD

LEE, JOSËPH H. JR.

 $N \setminus E$ 

ACCOUNT 02-2100001245

ACCOUNT 02-2100001251

AREA: 24,426 SF ZONING: DB 3.5 NZE: KEZIDENTIAL DEED BOOK 11288 PAGE 379 PREMISE ADDRESS: SAME RANDALLSTOWN, MD 21133 MAILING ADDRESS: 3941 CARTHAGE ROAD FITTEN, MELVIN AND HORSEY-FITTEN, LINETTE N/E ACCOUNT 02-0202851990

AREA: 6,710 SF

ZONING: DR 3.5

NZE: KEZIDENTIAL

DEED BOOK 8028 LYCE 8

PREMISE ADDRESS: SAME

RANDALLSTOWN, MD 21133

MAILING ADDRESS: 4021 CEDAR MILLS ROAD

COLES, JOYCE NADINE

 $\mathsf{N} \setminus \mathsf{E}$ 

ACCOUNT 02-2100001240

79

AREA: 6,664 SF

ZONINC: DK 3.5

**NZE: BESIDENTIAL** 

DEED BOOK 21252 byce 69

PREMISE ADDRESS: SAME

RAUDALLSTOWN, MD 21133

WAILING ADDRESS: 4009 CEDAR MILLS ROAD

BOYLES, CYNTHIA

N/E

ACCOUNT 02-2100001246

DEED BOOK 14720 PAGE 664 PREMISE ADDRESS: SAME RANDALLSTOWN, MD 21133 MAILING ADDRESS: 3939 CARTHAGE ROAD WASHINGTON, BERNARD L./YOLANDA M. LITTLE LIKITUS  $N \setminus E$ ACCOUNT 02-0216550460

AREA: 6,647 SF

ZONINC: DK 3.5

USE: RESIDENTIAL

DEED BOOK 8887 PAGE 260

PREMISE ADDRESS: SAME

RANDALLSTOWN, MD 21133

MAILING ADDRESS: 4019 CEDAR MILLS ROAD

RICHARDŚON, JAYE

 $N \setminus E$ 

ACCOUNT 02-2100001241

19

AREA: 6,303 SF

ZONINC: DK 3.5

USE: RESIDENTIAL

DEED BOOK 8481 PAGE 442

PREMISE ADDRESS: SAME

RANDALLSTOWN, MD 21133

MAILING ADDRESS: 4007 CEDAR MILLS ROAD

SAWYER, REGINALD G. AND SAWYER, DENICE C.

 $N \setminus E$ 

ACCOUNT 02-2100001247

99

AREA: 10,153 SF

ZONINC: DK 2.5

USE: RESIDENTIAL

AREA: 10,010 SF ZONINC: DK 3.5 **NZE: RESIDENTIAL** DEED BOOK 8793 PAGE 594 PREMISE ADDRESS: SAME RANDALLSTOWN, MD 21133 MAILING ADDRESS: 3937 CARTHAGE ROAD JULIANNE J. CHAMBERS, LEONARD BERNARD JR. AND CHAMBERS,  $N \setminus E$ 

ACCOUNT 02-1900000141

10HN2ON' DEKKICK W. AND 10HN2ON' KENEE A.

09

67

84

AREA: 6,647 SF

ZONINC: DK 2.5

USE: RESIDENTIAL

DEED BOOK 22182 byce 225

PREMISE ADDRESS: SAME

RAUDALLSTOWN, MD 21133

MAILING ADDRESS: 4017 CEDAR MILLS ROAD

SOM, BOUBACAR

 $N \setminus E$ 

ACCOUNT 02-2100001242

09

AREA: 7,030 SF

ZONINC: DK 3.5

NZE: EXEMBI

DEED BOOK S1167 PAGE 527

PREMISE ADDRESS: SAME

RANDALLSTOWN, MD 21133


MAILING ADDRESS: 4005 CEDAR MILLS ROAD

THOMPSON, CLIFFORD AND THOMPSON, MILDRED

 $N \setminus E$ 

ACCOUNT 02-2100001248


79

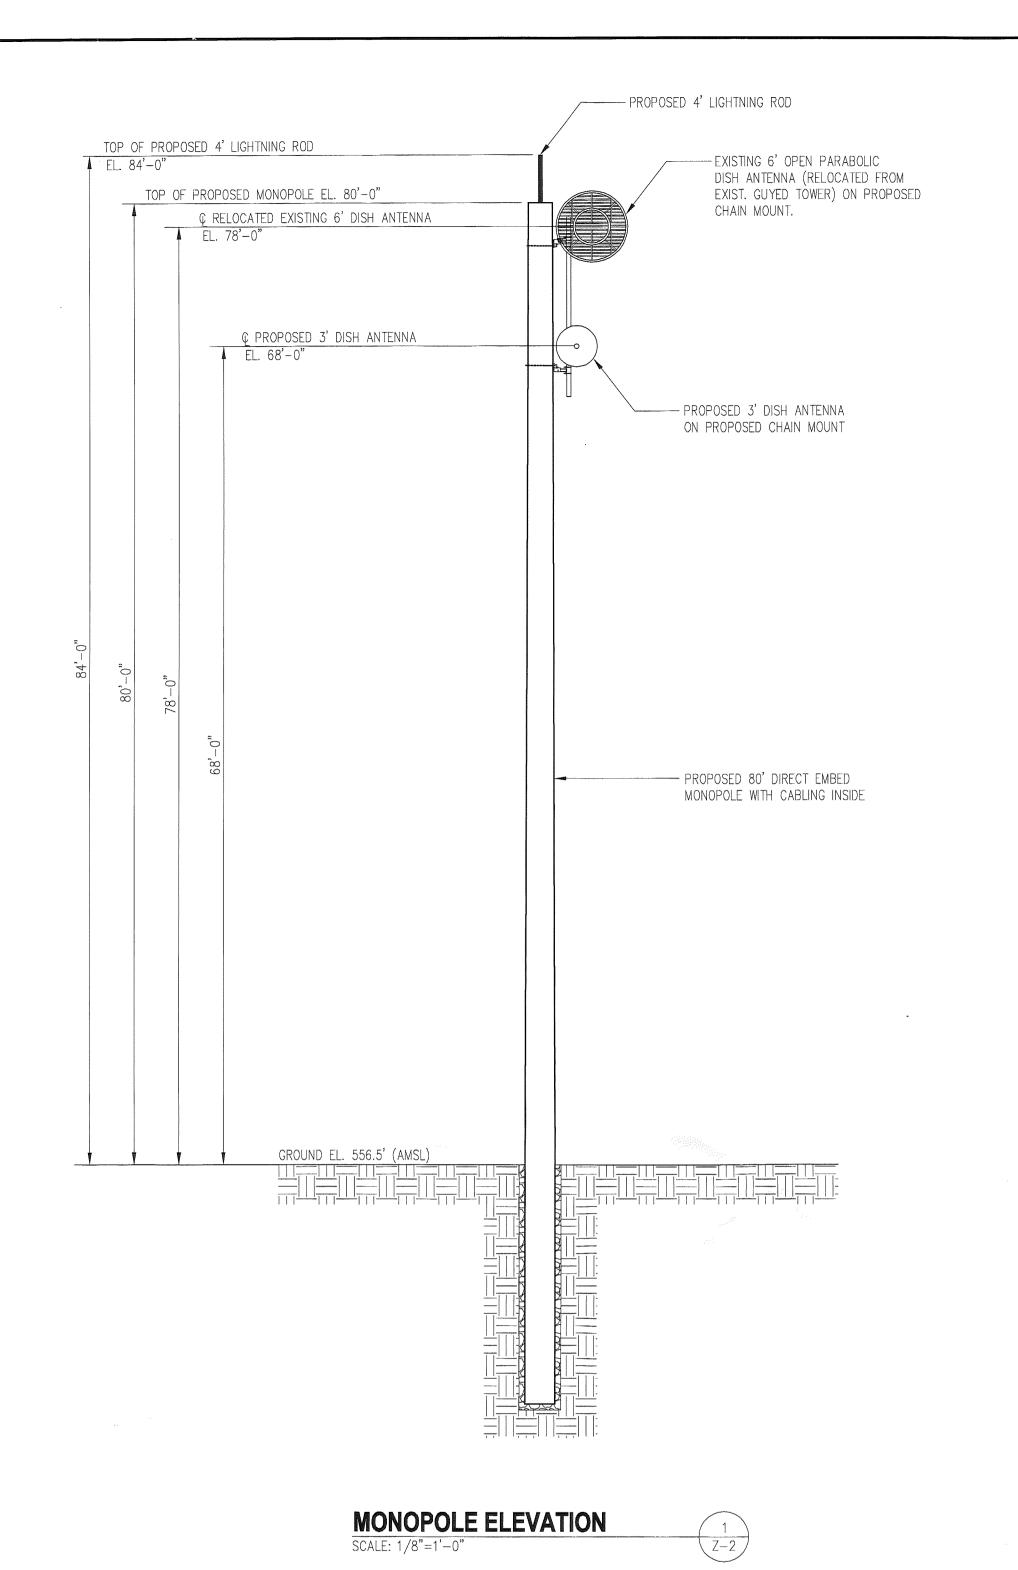

- EXISTING PARABOLIC GRID ANTENNA (RELOCATED) SEE DETAIL 3/Z-2 EXISTING MOUNTING BRACKET — (RELOCATED) - REPLACE EXIST. TIE ROD/TURNBUCKLE HARDWARE AS REQUIRED PROPOSED 80' MONOPOLE -PROPOSED 4" STD. x 15' LONG SCH. 40 GALV. STEEL PIPE PROPOSED MICROWAVE DISH SEE DETAIL 4/Z-2 PROPOSED TAPER ADJUSTABLE -CHAIN MOUNT (SITE PRO 1 PART # TCHM-1) TYP. OF 2 SET (SITE PRO 1 PART # DCP12K) **ANTENNA MOUNTING DETAIL** SCALE: 1/2"=1'-0"

# STRUCTURAL NOTES


- 1. DESIGN REQUIREMENTS ARE PER THE INTERNATIONAL BUILDING CODE 2015. THE ASSUMED BEARING CAPACITY SOIL IS 2000 PSF.
- 2. INFORMATION SHOWN ON THESE DRAWINGS WAS OBTAINED BY FIELD MEASUREMENT. THE GENERAL CONTRACTOR SHALL VERIFY ALL EXISTING CONDITIONS AND NOTIFY THE ARCHITECT/ENGINEER OF ANY DISCREPANCIES PRIOR TO ORDERING MATERIALS OR PROCEEDING WITH CONSTRUCTION.
- 3. THE GENERAL CONTRACTOR AND HIS SUBCONSULTANTS SHALL BE RESPONSIBLE FOR OBTAINING ALL PERMITS AND INSPECTIONS WHICH MAY BE REQUIRED FOR THE WORK.
- 4. STRUCTURAL STEEL SHALL CONFORM TO THE LATEST EDITION OF THE AISC SPECIFICATIONS FOR STRUCTURAL STEEL BUILDINGS - ALLOWABLE STRESS DESIGN AND PLASTIC DESIGN INCLUDING THE COMMENTARY AND THE AISC CODE OF STANDARD PRACTICE.
- 5. STRUCTURAL STEEL PLATES, CHANNELS AND ANGLES SHALL CONFORM TO ASTM A36. STRUCTURAL STEEL W SHAPES SHALL CONFORM TO ASTM A992. STRUCTURAL STEEL PIPES SHALL CONFORM TO ASTM A53 GRADE B. STRUCTURAL STEEL TUBING SHALL CONFORM TO ASTM A500 GRADE B. ALL STRUCTURAL STEEL COMPONENTS AND FABRICATED ASSEMBLIES SHALL BE HOT DIP GALVANIZED FABRICATION. COLD GALVANIZE ALL FIELD PUNCHED HOLES, FIELD CUT SURFACES OR SURFACES WHERE GALVANIZE SURFACE IS DAMAGED.
- 6. WELDING SHALL BE IN ACCORDANCE WITH THE AMERICAN WELDING SOCIETY (AWS) D.1.1-(LATEST). STRUCTURAL WELDING CODE-STEEL WELD ELECTRODES SHALL BE E70XX.
- 7. ALL THREADED STRUCTURAL FASTENERS FOR ANTENNA SUPPORT ASSEMBLIES SHALL CONFORM TO ASTM A307 OR ASTM A36. ALL STRUCTURAL FASTENERS FOR STRUCTURAL STEEL FRAMING SHALL CONFORM TO ASTM A325. FASTENERS SHALL BE 5/8 INCH MIN. DIAMETER BEARING TYPE CONNECTIONS WITH THREADS EXCLUDED IN THE SHEAR PLANE. ALL EXPOSED FÁSTENERS, NUTS AND WASHERS SHALL BE GALVANIZED UNLESS OTHERWISE NOTED. CONCRETE EXPANSION ANCHORS SHALL BE HILTI KWIK BOLTS UNLESS OTHERWISE NOTED. ALL ANCHORS INTO CONCRETE SHALL BE STAINLESS
- 8. ALL COAXIAL CABLE CONNECTORS AND TRANSMITTER EQUIPMENT SHALL BE AS SPECIFIED BY THE OWNER AND IS NOT INCLUDED IN THESE CONSTRUCTION DOCUMENTS. THE CONTRACTOR SHALL FURNISH ALL CONNECTION HARDWARE REQUIRED TO SECURE THE CABLES. CONNECTION HARDWARE SHALL BE STAINLESS STEEL.
- 9. NORTH ARROW SHOWN ON PLANS REFERS TO TRUE NORTH. CONTRACTOR SHALL VERIFY NORTH AND INFORM ARCHITECT/ENGINEER OF ANY DISCREPANCY BEFORE STARTING CONSTRUCTION.
- 10. ALL CAST IN PLACE CONCRETE SHALL BE MIXED AND PLACED IN ACCORDANCE WITH THE REQUIREMENTS OF ACI 318 AND ACI 301, AND SHALL HAVE A 28 DAY MINIMUM COMPRESSIVE STRENGTH OF 4500 psi (U.O.N). CONCRETE SHALL BE PLACED AGAINST UNDISTURBED SOIL, UNLESS OTHERWISE NOTED. MINIMUM CONCRETE COVER FOR REINFORCING STEEL SHALL BE 3 INCHES UNLESS OTHERWISE NOTED. CONCRETE SHALL BE 6% AIR ENTRAINED. CONCRETE SHALL BE BROOM
- 11. ALL REINFORCING STEEL SHALL CONFORM TO ASTM 615 GRADE 60. DEFORMED BILLET STEEL BARS. WELDED WIRE FABRIC SHALL CONFORM TO ASTM A185.
- 12. SHELTER/PAD AREA SHALL BE CLEARED AND GRUBBED. REMOVE UNSUITABLE LOOSE OR SOFT SOIL, ORGANIC MATERIAL OR RUBBLE, TO FIRM SUBGRADE. FILL UNDER CUT AND COMPACT UP TO 10" BELOW FINISH GRADE. PLACE A MIRAFI 500X SOIL STABILIZATION FABRIC ON SUBGRADE. FILL WITH 6" OF AASHTO 57 STONE TO UNDERSIDE OF CONCRETE PAD.
- 13. WHERE FILL IS REQUIRED, FILL IN LAYERS WHICH DO NOT EXCEED 8" BEFORE COMPACTION. SPREAD LAYER UNIFORMLY AND EVENLY. BLADE MIX EACH LAYER TO ENSURE MATERIAL UNIFORMITY. FILL MATERIAL SHALL NOT CONTAIN MATERIAL MORE THAN 3" IN DIAMETER. COMPACT EACH LAYER NOT LESS THAN 95% OF MAXIMUM DRY DENSITY AS DETERMINED BY ASTM D1557 MODIFIED PROCTOR TEST OR (ASTM D698 STANDARD PROCTOR TEST). USE FILL MATERIAL WITH MOISTURE CONTENT AS REQUIRED TO ATTAIN THE SPECIFIED DEGREE OF COMPACTION. COMPACT USING MULTIPLE WHEEL PNEUMATIC TIRE ROLLER, VIBRATORY ROLLER, OR SHEEPS FOOT ROLLERS.
- 14. RESTORE ALL DISTURBED AREAS TO THE ORIGINAL CONDITION.

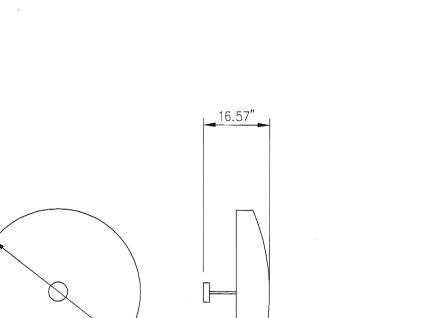

ROCKETDISH 5gHZ PtP BRIDGE DISH ANTENNA MODEL NO. RD-5G34 DIAMETER: 41.34" WIND LOADING: 400 LBF @ 125 MPH

SCALE: 1/2"=1'-0"




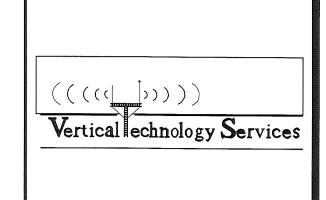



6600 Rockledge Drive, Suite 550 Bethesda, MD 20817 PHONE: (202)408-0960 FAX: (202)408-0961

| DATE                                    | DESCRIPTION  | REV |
|---|--|-----|
| 05-24-16                                | ZONING REVIEW  |     |
| 06-23-16                                | ZONING   |     |
|   |  |     |
|   |  |     |
|   |  |     |
|   |  |     |
| *************************************** |  |     |
| 14,                                     |  |     |
|   | The state of the s |     |
| - Water                                 |  |     |

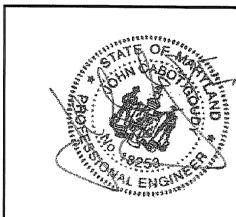

documents were prepared or approved by me, and that I am a duly licensed professional engineer under the laws of the State of Maryland, License No 18253, Expiration Date: 01/05/2017

| ENG | ENGINEER: |     |   | C.G.   |         |  |
|-----|-----------|-----|---|--|---------|--|
|     |           |     |   |  |         |  |
| SCA | LE:       |     |   |  |         |  |
|     | 0         | 1/2 | 1 | W (1 A) 1 (2 (2 ) 2 (2 ) (3 ) (3 ) (4 ) (4 ) (4 ) (4 ) (4 ) (4 | ∼ایر. ا |  |

M.A.

PROJECT NO: 1158.004

DESIGNER:

**WBAL HEARST** 


GRAPHIC SCALE IN INCHES

8629 WINANDS ROAD RANDALLSTOWN, MD 21133 **BALTIMORE COUNTY** 

MONOPOLE **ELEVATION AND DETAILS** 

SHEET NUMBER:

**Z-2** 

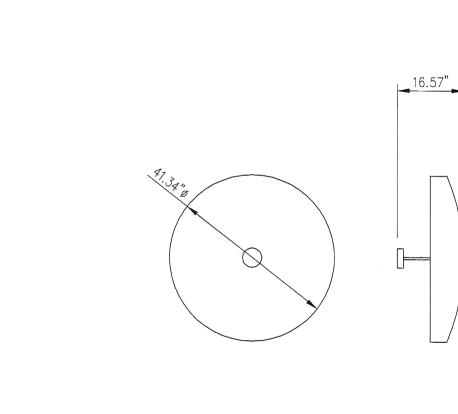

DEPTH: 16.7" WEIGHT: 29.76 LBS. (INCL. BRACKET)

**ANTENNA DETAIL** 

\_\_\_ MOUNTING RING

MARK ANTENNA SYSTEMS PARABOLIC GRID ANTENNA MODEL NO. P-9A72GN DIAMETER: 72"

**ANTENNA DETAIL** SCALE: 1/2"=1'-0"