MEMORANDUM

DATE: December 6, 2016

TO: Zoning Review Office

FROM: Office of Administrative Hearings

RE: Case No. 2017-0064-A – Appeal Period Expired

The appeal period for the above-referenced case expired on December 5, 2016. There being no appeal filed, the subject file is ready for return to the Zoning Review Office and is placed in the 'pick up box.'

c: Case File

Office of Administrative Hearings

Lessee Petitioners	*	CASE NO. 2017-0064-A
Octapharma Plasma, Inc.	*	BALTIMORE COUNTY
Security Station Investors, LLC Legal Owner	*	HEARINGS FOR
1 st Council District		OF ADMINISTRATIVE
(1700 N. Rolling Road) 1st Election District	*	OF ADMINISTRATIVE
11N RE: PETITION FOR VARIANCE	*	BEFORE THE OFFICE

* * * * * *

OPINION AND ORDER

This matter comes before the Office of Administrative Hearings (OAH) for Baltimore County as a Petition for Variance filed by Security Station Investors, LLC, owner of the subject property and Octapharma Plasma, Inc., lessee ("Petitioners"). The Petitioners are requesting variance relief from the Baltimore County Zoning Regulations (B.C.Z.R) as follows: (1) to allow a wall-mounted sign, accessory to a separate commercial entity, on a wall without an exterior customer entrance in lieu of a wall with an exterior customer entrance; and (2) to permit the spacing between portions of a sign to be separated by 2 ft. in lieu of the permitted 1 ft. In the alternative, Petitioners seek variance relief: (3) to allow 2 canopy signs, accessory to a separate commercial entity, on a wall with an exterior customer entrance in lieu of the permitted 1 canopy sign on a wall with an exterior customer entrance; and (4) to allow 2 wall-mounted signs, accessory to a separate commercial entity, on a wall without an exterior customer entrance in lieu of a wall with an exterior customer entrance. A site plan was marked as Petitioners' Exhibit 5.

Professional engineer Ken Colbert appeared in support of the petition. Keith Martin, Esq. represented the Petitioners. There were no Protestants or interested citizens in attendance. The Petition was advertised and posted as required by the B.C.Z.R. There were no substantive Zoning Advisory Committee (ZAC) comments received.

ORDER RECEIVED FOR FILING

Date	4	16
Ву	20	

The subject property is approximately 3.7 acres and is split-zoned BL (3.6 AC.+/-) & DR 16 (0.12 AC.+/-). The property is improved with a strip shopping center and is located across from Security Square Mall and adjacent to I-70. Petitioners would like a wall-mounted sign oriented towards Rolling Road, to provide greater visibility to patrons. Since the façade facing the roadway has no exterior customer entrance, a variance is needed.

A variance request involves a two-step process, summarized as follows:

- (1) It must be shown the property is unique in a manner which makes it unlike surrounding properties, and that uniqueness or peculiarity must necessitate variance relief; and
- (2) If variance relief is denied, Petitioner will experience a practical difficulty or hardship.

Cromwell v. Ward, 102 Md. App. 691 (1995).

Petitioners have met this test. The property is irregularly shaped and there is a grade change across the site. As such the property is unique. If the Regulations were strictly interpreted Petitioners would experience a practical difficulty because they would be unable to have adequate signage to alert motorists to the location. Finally, I find that the variance can be granted in harmony with the spirit and intent of the B.C.Z.R., and in such manner as to grant relief without injury to the public health, safety, and general welfare. This is demonstrated by the lack of Baltimore County and community opposition.

THEREFORE, IT IS ORDERED, this 4th day of November, 2016, by the Administrative Law Judge for Baltimore County, that the Petition for Variance seeking relief from the Baltimore County Zoning Regulations ("B.C.Z.R) as follows: (1) to allow a wall-mounted sign, accessory to a separate commercial entity, on a wall without an exterior customer entrance in lieu of a wall with an exterior customer entrance; and (2) to permit the spacing between portions of a sign to be separated by 2 ft. in lieu of the permitted 1 ft., be and is hereby GRANTED.

ORDER RECEIVED FOR FILING

Date

By

2

The relief granted herein shall be subject to the following:

 Petitioners may apply for necessary permits and/or licenses upon receipt of this Order. However, Petitioners are hereby made aware that proceeding at this time is at their own risk until 30 days from the date hereof, during which time an appeal can be filed by any party. If for whatever reason this Order is reversed, Petitioners would be required to return the subject property to its original condition.

Any appeal of this decision must be made within thirty (30) days of the date of this Order.

JOHN E BEVERUNGEN Administrative Law Judge for Baltimore County

JEB:sln

Date 11 4110



PETITION FOR ZONING HEARING(S)

To be filed with the Department of Permits, Approvals and Inspections

To the Office of Administrative Law of Baltimore County for the property located at:

Address1700 N. Rolling Road Deed References: 37409/34	which is presently zoned BL
	10 Digit Tax Account # _
	1600013170/0119270030/0111000172/0118100320/
Property Owner(s) Printed Name(s) Security	160008512
	OPRIATE SELECTION AND PRINT OR TYPE THE PETITION REQUEST)
	e in Baltimore County and which is described in the description made a part hereof, hereby petition for:
a Special Hearing under Section 500.7 of the Zo or not the Zoning Commissioner should approve	ning Regulations of Baltimore County, to determine whether
a Special Exception under the Zoning Regulation	ns of Baltimore County to use the herein described property for
B. X a Variance from Section(s)	
SEE ATTACHED	CHEET
SEE ATTACHED	SHEET
of the zoning regulations of Baltimore County, to the (Indicate below your hardship or practical difficulty you need additional space, you may add an attaching the property of the zoning regulations of Baltimore County, to the county of the zoning regulations of the zoning regulation	he zoning law of Baltimore County, for the following reasons by <u>or_indicate below</u> "TO BE PRESENTED AT HEARING". I
TO BE PRESENT	ED AT HEARING
Contract Purchaser/Lessee: Octapharma Plasma, Inc Eve Hansen	Legal Owners (Petitioners): Security Station Investors, LLC
lame- Type or Print	Name #1 – Type or Print Name #2 – Type or Print
Ene CHausen, FACILITIES MGR.	Q = K
ignature	Signature # 1 Signature # 2
	Signature # 1
10644 Westlake Drive Charlotte NC	1777 Reisterstown Road, Suite 245 Baltimore, MD Mailing Address City State
10644 Westlake Drive Charlotte NC lailing Address City State	1777 Reisterstown Road, Suite 245 Baltimore, MD Mailing Address City State
10644 Westlake Drive Charlotte NC lailing Address City State	1777 Reisterstown Road, Suite 245 Baltimore, MD Mailing Address City State
10644 Westlake Drive Charlotte NC lailing Address City State ### ### ### ### #### Email Address	1777 Reisterstown Road, Suite 245 Baltimore, MD Mailing Address City State 21208 / 410-902-0290 / mklein@mmc-mail.com
10644 Westlake Drive Charlotte NC lailing Address City State ### ### ### ### ####################	1777 Reisterstown Road, Suite 245 Baltimore, MD Mailing Address City State 21208 / 410-902-0290 / mklein@mmc-mail.com Zip Code Telephone # Email Address
10644 Westlake Drive Charlotte NC lailing Address City State ### ### ### ### #### Email Address Attorney for Petitioner: Keith Martin	1777 Reisterstown Road, Suite 245 Baltimore, MD Mailing Address City State 21208 / 410-902-0290 / mklein@mmc-mail.com Zip Code Telephone # Email Address Representative to be contacted:
10644 Westlake Drive Charlotte NC ailing Address City State 8213 p Code Telephone # Email Address ttorney for Petitioner: Keith Martin	1777 Reisterstown Road, Suite 245 Baltimore, MD Mailing Address City State 21208 / 410-902-0290 / mklein@mmc-mail.com Zip Code Telephone # Email Address Representative to be contacted: Keith Martin
10644 Westlake Drive Charlotte NC ailing Address City State 8213 p Code Telephone # Email Address ttorney for Petitioner: Keith Martin ame-Type or Print gnature	1777 Reisterstown Road, Suite 245 Baltimore, MD Mailing Address City State 21208 / 410-902-0290 / mklein@mmc-mail.com Zip Code Telephone # Email Address Representative to be contacted: Keith Martin Name – Type or Brint Signature
10644 Westlake Drive Charlotte NC lailing Address City State 8213 lip Code Telephone # Email Address Attorney for Petitioner: Keith Martin ame-Type or Print lignature 8245 Boone Blvd #400 Vienna VA	1777 Reisterstown Road, Suite 245 Baltimore, MD Mailing Address City State 21208 / 410-902-0290 / mklein@mmc-mail.com Zip Code Telephone # Email Address Representative to be contacted: Keith Martin Name – Type or Print Signature SAME
10644 Westlake Drive Charlotte NC dailing Address City State ### ### ### ### ### #### ###########	1777 Reisterstown Road, Suite 245 Baltimore, MD Mailing Address City State 21208 / 410-902-0290 / mklein@mmc-mail.com Zip Code Telephone # Email Address Representative to be contacted: Keith Martin Name – Type or Brint Signature SAME Mailing Address City State
10644 Westlake Drive Charlotte NC failing Address City State ### Address Attorney for Petitioner: Keith Martin Jame-Type or Print ignature 8245 Boone Blvd #400 Vienna VA failing Address City State	1777 Reisterstown Road, Suite 245 Baltimore, MD Mailing Address City State 21208 / 410-902-0290 / mklein@mmc-mail.com Zip Code Telephone # Email Address Representative to be contacted: Keith Martin Name – Type or Brint Signature SAME Mailing Address City State
10644 Westlake Drive Charlotte NC Mailing Address City State ### Attorney for Petitioner: Keith Martin Jame-Type or Print ### Signature 8245 Boone Blvd #400 Vienna VA Mailing Address City State ### Attorney for Petitioner: Keith Martin Signature 8245 Boone Blvd #400 Vienna VA Mailing Address City State	1777 Reisterstown Road, Suite 245 Baltimore, MD Mailing Address City State 21208 / 410-902-0290 / mklein@mmc-mail.com Zip Code Telephone # Email Address Representative to be contacted: Keith Martin Name – Type or Print Signature SAME Mailing Address City State Zip Code Telephone # Email Address

OCTAPHARMA PLASMA

SECURITY STATION SHOPPING CENTER

1700 N. ROLLING ROAD

ATTACHMENT FOR PETITION FOR VARIANCE

CASE NO 2017-0064-A

- 1. Variance to Section 450.4 Attachment 1.5(d) of the BCZR to allow a wall-mounted sign, accessory to a separate commercial entity, on a wall without an exterior customer entrance in lieu of a wall with an exterior customer entrance.
- 2. Variance to Section 450.3 to permit the spacing between portions of a sign to be separated by 2 feet in lieu of the permitted 1 foot.

In the alternative

- 3. Variance to Section 450.4 Attachment 1.5(d) of the BCZR to allow 2 canopy signs, accessory to a separate commercial entity, on a wall with an exterior customer entrance in lieu of the permitted 1 canopy sign on a wall with an exterior customer entrance.
- 4. Variance to Section 450.4 Attachment 1.5(d) of the BCZR to allow 2 wall-mounted signs, accessory to a separate commercial entity, on a wall without an exterior customer entrance in lieu of a wall with an exterior customer entrance.

September 1, 2016



Colbert Matz Rosenfelt, Inc.

Civil Engineers • Surveyors • Planners



ZONING DESCRIPTION

OCTAPHARMA PLASMA 1700 N. ROLLING ROAD

Beginning at a point on the western side of N. Rolling Road, variable width right-of-way, 950 feet, more or less, south of the centerline of Fairbrook Road, 70 feet wide. Thence the following courses and distances:

South 30° 00' 38" East, 13.39'; a curve to the right with R = 591.62' & L = 148.94'; South 05° 31' 26" East, 92.57'; South 05° 06' 05" East, 30.20'; a curve to the right with R = 686.20' & L = 31.65'; South 14° 45' 04" West, 112.22'; South 23° 17' 04" West, 135.10'; South 66° 42' 56" East, 30.00'; South 23° 17' 04" West, 98.25'; by a curve to the left with R = 3.969.72' & L = 428.57'; North 39° 18' 49" East, 673.76' to the place of beginning as recorded in Deed Liber 37409, folio 34.

Containing 162,010 Square Feet, or 3.7192 Acres, more or less and located in the 1st Election District and 1st Councilmanic District.



Professional Certification: I hereby that these documents were prepared or approved by me, and that I am a duly licensed professional engineer under the laws of the State of Maryland.

2835 Smith Avenue, Suite G Baltimore, Maryland 21209

License No: 9752

Expiration Date:02-28-18

J:\2009\2009076.1\BUILDING SIGN VARIANCE\ 2009076.1 Zon Desc 081216.do

Telephone: (410) 653-3838 / Facsimile: (410) 653-7953

Z017-0064-A



501 N. Calvert St., P.O. Box 1377 Baltimore, Maryland 21278-0001 tel: 410/332-6000 800/829-8000

WE HEREBY CERTIFY, that the annexed advertisement of Order No 4518887

Sold To:

Tramonte Yeonas Roberts & Martin - CU00566330 8245 Boone Blvd Ste 440 Vienna, VA 22182-3843

Tramonte Yeonas Roberts & Martin - CU00566330 8245 Boone Blvd Ste 440 Vienna, VA 22182-3843

Was published in "Jeffersonian", "Bi-Weekly", a newspaper printed and published in Baltimore County on the following dates:

Oct 13, 2016

NOTICE OF ZONING HEARING

The Administrative Law Judge of Baltimore County, by authority of the Zoning Act and Regulations of Baltimore County will hold a public hearing in Towson, Maryland on the property identified herein as follows:

Case: # 2017-0064-A
2700.N. Polling Page

1700 N. Rolling Road, 950 ft. south of Fairbrook Road W/s N. Rolling Road, 950 ft. south of Fairbrook Road 1st Election District - 1st Councilmanic District Legal Owner(s) Security Station Investors, LLC, Daniel

Contract Purchaser/Lessee: Octapharma Plasma, Inc.,

Contract Purchaser/Lessee: Octapharma Plasma, Inc., Eve Hansen

Variance: 1. To allow a wall-mounted sign, accessory to a separate commercial entity, on a wall without an exterior customer entrance in lieu of a wall with an exterior customer entrance. 2. To permit the spacing between portions of a sign to be separated by 2 ft. in lieu of the permitted 1 ft. In the Alternative: 3. To allow 2 canopy signs, accessory to a separate commercial entity, on a wall with an exterior customer entrance in lieu of the permitted 1 canopy sign on a wall with an exterior customer entrance.

4. To allow 2 wall-mounted signs, accessory to a separate commercial entity, on a wall without an exterior customer entrance in lieu of a wall with an exterior customer entrance in lieu of a wall with an exterior customer entrance.

Hearing: Thursday, November 3, 2016 at 10:00 a.m. in Room 205, Jefferson Building, 105 West Chesapeake Avenue, Towson 21204.

ARNOLD JABLON, DIRECTOR OF PERMITS, APPROVALS AND INSPECTIONS FOR BALTIMORE COUNTY-NOTES: (1) Hearings are Handicapped Accessible; for special accommodations Please Contact the Administrative Hearings Office at (410) 887-3868.

(2) For information concerning the File and/or Hearing, Contact the Zoning Review Office at (410) 887-3391.

The Baltimore Sun Media Group

S. Wilkinson

Legal Advertising

CERTIFICATE OF POSTING

ATTENTION: KRISTEN LEWIS

DATE: 10/14/2016

Case Number: 2017-0064-A

Petitioner / Developer: COLBERT, MAZ & ROSENFELT, INC. ~

KEITH MARTIN ~ EVE HANSEN

Date of Hearing (Closing): NOVEMBER 3, 2016

This is to certify under the penalties of perjury that the necessary sign(s) required by law were posted conspicuously on the property located at: 1700 N. ROLLING ROAD

The sign(s) were posted on: OCTOBER 13, 2016



(Signature of Sign Poster)

Linda O'Keefe

(Printed Name of Sign Poster)

523 Penny Lane

(Street Address of Sign Poster)

Hunt Valley, Maryland 21030

(City, State, Zip of Sign Poster)

410 - 666 - 5366

(Telephone Number of Sign Poster)



KEVIN KAMENETZ September 29ec 2016

NOTICE OF ZONING HEARING Approvals & Inspections

Deputy Administrative Officer Director, Department of Permits,

ARNOLD JABLON

The Administrative Law Judge of Baltimore County, by authority of the Zoning Act and Regulations of Baltimore County, will hold a public hearing in Towson, Maryland on the property identified herein as follows:

CASE NUMBER: 2017-0064-A

1700 N. Rolling Road

W/s N Rolling Road, 950 ft. south of Fairbrook Road

1st Election District – 1st Councilmanic District

Legal Owners: Security Station Investors, LLC, Daniel Klein

Contract Purchaser/Lessee: Octapharma Plasma, Inc., Eve Hansen

Variance 1. To allow a wall-mounted sign, accessory to a separate commercial entity, on a wall without an exterior customer entrance in lieu of a wall with an exterior customer entrance.

2. To permit the spacing between portions of a sign to be separated by 2 ft. in lieu of the permitted 1 ft. In the Alternative: 3. To allow 2 canopy signs, accessory to a separate commercial entity, on a wall with an exterior customer entrance in lieu of the permitted 1 canopy sign on a wall with an exterior customer entrance. 4. To allow 2 wall-mounted signs, accessory to a separate commercial entity, on a wall without an exterior customer entrance in lieu of a wall with an exterior customer entrance.

Hearing: Thursday, November 3, 2016 at 10:00 a.m. in Room 205, Jefferson Building,

105 West Chesapeake Avenue, Towson 21204

Arnold Jabion

Director

AJ:kl

C: Keith Martin, 8245 Boone Blvd., #400, Vienna VA 22182 Eve Hansen, 10644 Westlake Drive, Charlotte NC 28273 Daniel Klein, 1777 Reisterstown Road, Ste. 245, Baltimore 21208

NOTES: (1) THE PETITIONER MUST HAVE THE ZONING NOTICE SIGN POSTED BY AN APPROVED POSTER ON THE PROPERTY BY FRIDAY, OCTOBER 14, 2016.

- (2) HEARINGS ARE HANDICAPPED ACCESSIBLE; FOR SPECIAL ACCOMMODATIONS PLEASE CALL THE ADMINISTRATIVE HEARINGS OFFICE AT 410-887-3868.
- (3) FOR INFORMATION CONCERNING THE FILE AND/OR HEARING, CONTACT THE ZONING REVIEW OFFICE AT 410-887-3391.

TO: PATUXENT PUBLISHING COMPANY

Thursday, October 13, 2016 Issue - Jeffersonian

Please forward billing to:

Keith Martin Tramonte, Yeonas, Roberts & Martin 8245 Boone Blvd., Ste. 440 Vienna, VA 22182

703-734-4800

NOTICE OF ZONING HEARING

The Administrative Law Judge of Baltimore County, by authority of the Zoning Act and Regulations of Baltimore County, will hold a public hearing in Towson, Maryland on the property identified herein as follows:

CASE NUMBER: 2017-0064-A

1700 N. Rölling Road

W/s N Rolling Road, 950 ft. south of Fairbrook Road

1st Election District – 1st Councilmanic District

Legal Owners: Security Station Investors, LLC, Daniel Klein

Contract Purchaser/Lessee: Octapharma Plasma, Inc., Eve Hansen

Variance 1. To allow a wall-mounted sign, accessory to a separate commercial entity, on a wall without an exterior customer entrance in lieu of a wall with an exterior customer entrance.

2. To permit the spacing between portions of a sign to be separated by 2 ft. in lieu of the permitted 1 ft. In the Alternative: 3. To allow 2 canopy signs, accessory to a separate commercial entity, on a wall with an exterior customer entrance in lieu of the permitted 1 canopy sign on a wall with an exterior customer entrance. 4. To allow 2 wall-mounted signs, accessory to a separate commercial entity, on a wall without an exterior customer entrance in lieu of a wall with an exterior customer entrance.

Hearing: Thursday, November 3, 2016 at 10:00 a.m. in Room 205, Jefferson Building, 105 West Chesapeake Avenue, Towson 21204

Arnold Jablon

Director of Permits, Approvals and Inspections for Baltimore County

NOTES: (1) HEARINGS ARE HANDICAPPED ACCESSIBLE; FOR SPECIAL ACCOMODATIONS, PLEASE CONTACT THE ADMINISTRATIVE HEARINGS OFFICE AT 410-887-3868.

(2) FOR INFORMATION CONCERNING THE FILE AND/OR HEARING, CONTACT THE ZONING REVIEW OFFICE AT 410-887-3391.

RE: PETITION FOR VARIANCE

1700 North Rolling Road; W/s of N. Rolling
Road, 950' S of c/line of Fairbrook Road

1st Election & 1st Councilmanic Districts
Legal Owners: Security Station Investors, LLC*
Contract Purchaser(s): Octapharma Plasma, Inc
Petitioner(s)

*

RECEIVED

SEP 19 2016

BEFORE THE OFFICE

OF ADMINSTRATIVE

HEARINGS FOR

BALTIMORE COUNTY

2017-064-A

ENTRY OF APPEARANCE

Pursuant to Baltimore County Charter § 524.1, please enter the appearance of People's Counsel for Baltimore County as an interested party in the above-captioned matter. Notice should be sent of any hearing dates or other proceedings in this matter and the passage of any preliminary or final Order. All parties should copy People's Counsel on all correspondence sent and all documentation filed in the case.

Peter Max Zummerman

PETER MAX ZIMMERMAN
People's Counsel for Baltimore County

Cambo S Dembro

CAROLE S. DEMILIO Deputy People's Counsel Jefferson Building, Room 204 105 West Chesapeake Avenue Towson, MD 21204 (410) 887-2188

CERTIFICATE OF SERVICE

I HEREBY CERTIFY that on this 16th day of September, 2016, a copy of the foregoing Entry of Appearance was mailed to Keith Martin, Esquire, 8245 Boone Boulevard, Suite 400, Vienna, VA 22182, Attorney for Petitioner(s).

Peter Max Zummerman

PETER MAX ZIMMERMAN People's Counsel for Baltimore County

DEPARTMENT OF PERMITS, APPROVALS AND INSPECTIONS ZONING REVIEW OFFICE

ADVERTISING REQUIREMENTS AND PROCEDURES FOR ZONING HEARINGS

The <u>Baltimore County Zoning Regulations</u> (BCZR) require that notice be given to the general public/neighboring property owners relative to property which is the subject of an upcoming zoning hearing. For those petitions which require a public hearing, this notice is accomplished by posting a sign on the property (responsibility of the legal owner/petitioner) and placement of a notice in a newspaper of general circulation in the County, both at least fifteen (15) days before the hearing.

Zoning Review will ensure that the legal requirements for advertising are satisfied. However, the legal owner/petitioner is responsible for the costs associated with these requirements. The newspaper will bill the person listed below for the advertising. This advertising is due upon receipt and should be remitted directly to the newspaper.

OPINIONS MAY NOT BE ISSUED UNTIL ALL ADVERTISING COSTS ARE PAID.

For N	lewspaper /	<u>Advertising:</u>

Case Number: <u>2017-006</u>4-A

Property Address: <u>1700 N. ROLLING ROAD</u>

Property Description: <u>OCTAPHARMA PLASMA</u>

Legal Owners (Petitioners): <u>SECURITY STATION INVESTORS, LLC</u>

Contract Purchaser/Lessee: OCTAPHARMA PLASMA, INC.

PLEASE FORWARD ADVERTISING BILL TO:

Name: KEITH MARTIN

Company/Firm (if applicable): TRAMONTE, YEONAS, ROBERTS & MARTIN

Address: 8245 BOONE BLVD, SUITE 440

VIENNA, VA 22182

Telephone Number: _703-734-4800

OFFIC	CE OF BU	OUNTY, N DGET AN US CASH	D FINAN	CÉ		4		144010	9/0	2/2018 9	actual 701/2016	TIFE 09:45:03	DRW 1
Eund OOI	Dept.	Unit	Sub Uni	Rev Source/ t Obj	Sub Rev/ Sub Obj	Dept Obj	7	Amount 500.00	REG. US >>RECE Pept CR NO.	IPT # 6780 5 528 Z	CK CK	1/2016 RIFICATION \$500.00 \$.00 Haryland	
Rec From: For:	<u>* 170</u>	0 N	211.	sc Kd	0,	Total:	017-	300.00 0064-4	,	<i>i</i>			e de la companya de l
DISTRIB WHITE -	UTION CASHIER	PINK - AGI		YELLOW -	CUSTOME	R	GOLD - AC	COUNTING		CASHIEI VALIDAT			



KEVIN KAMENETZ
County Executive

ARNOLD JABLON
Deputy Administrative Officer
Director, Department of Permits,
Approvals & Inspections

October 25, 2016

Security Station Investors LLC Daniel Klein 1777 Reisterstown Road Suite 245 Baltimore MD 21208

RE: Case Number: 2017-0064 A, Address: 1700 N Rolling Road

Dear Mr. Klein:

The above referenced petition was accepted for processing **ONLY** by the Bureau of Zoning Review, Department of Permits, Approvals, and Inspection (PAI) on September 1, 2016. This letter is not an approval, but only a **NOTIFICATION**.

The Zoning Advisory Committee (ZAC), which consists of representatives from several approval agencies, has reviewed the plans that were submitted with your petition. All comments submitted thus far from the members of the ZAC are attached. These comments are not intended to indicate the appropriateness of the zoning action requested, but to ensure that all parties (zoning commissioner, attorney, petitioner, etc.) are made aware of plans or problems with regard to the proposed improvements that may have a bearing on this case. All comments will be placed in the permanent case file.

If you need further information or have any questions, please do not hesitate to contact the commenting agency.

Very truly yours,

W. Carl Richards, Jr. Supervisor, Zoning Review

WCR: jaw

Enclosures

c: People's Counsel
Octapharma Plasma Inc., Eve Hansen, 10644 Westlake Drive, Charlotte NC 28273
Keith Martin, Esquire, 8245 Boone Boulevard, Suite 400, Vienna VA 22182



Larry Hogan, Governor Boyd K. Rutherford, Lt. Governor

Gregory C. Johnson, P.E., Administrator

Pete K. Rahn, Secretary

Date: 9/12/16

Ms. Kristen Lewis
Baltimore County Office of
Permits and Development Management
County Office Building, Room 109
Towson, Maryland 21204

Dear Ms. Lewis:

Thank you for the opportunity to review your referral request on the subject of the Case number referenced below. We have determined that the subject property does not access a State roadway and is not affected by any State Highway Administration projects. Therefore, based upon available information this office has no objection to Baltimore County Zoning Advisory Committee approval of Case No. 2017-0064-A

Varience Security Station Investors, LLC 1700 Rolling Road North.

Should you have any questions regarding this matter, please contact Mr. Richard Zeller at 410-229-2332 or 1-866-998-0367 (in Maryland only) extension 2332, or by email at (rzeller@sha.state.md.us).

Sincerely,

Wendy Wolcott, PLA

Acting Metropolitan District Engineer - District 4

Baltimore & Harford Counties

whow Apeler

WW/RAZ

BALTIMORE COUNTY, MARYLAND INTER-OFFICE MEMORANDUM

TO:

Arnold Jablon

DATE: October 17, 2016

Deputy Administrative Officer and

Director of Permits, Approvals and Inspections

FROM:

Andrea Van Arsdale

Director, Department of Planning

RECEIVED

OFFICE OF ADMINISTRATIVE HEARINGS

SUBJECT: ZONING ADVISORY COMMITTEE COMMENTS

Case Number: 17-064

OCT 19 2016

INFORMATION:

Property Address:

1700 North Rolling Road

Petitioner:

Daniel Klein, Security Station Investors, LLC

Zoning:

BL

Requested Action:

Variance

The Department of Planning has reviewed the petition variance as listed on the attachment in support of the petition.

A site visit was conducted on September 20, 2016 indicates certain signage that is the subject of the instant petition is now existent.

The Department has no objections to granting the petitioned zoning relief.

For further information concerning the matters stated herein, please contact Dennis Wertz at 410-887-3480.

Prepared by:

Division Chief:

Lloyd T. Moxley

AVA/KS/LTM/ka

c: Dennis Wertz

Keith Martin

Office of the Administrative Hearings

People's Counsel for Baltimore County

RECEIVED

BALTIMORE COUNTY, MARYLAND

SEP 1 4 2016

Inter-Office Correspondence

OFFICE OF ADMINISTRATIVE HEARINGS



TO:

Hon. Lawrence M. Stahl; Managing Administrative Law Judge

Office of Administrative Hearings

FROM:

Jeff Livingston, Department of Environmental Protection and

Sustainability (EPS) - Development Coordination

DATE:

September 14, 2016

SUBJECT:

DEPS Comment for Zoning Item

2017-0064-A

Address

1700 Rolling Road North

(Security Station Investors, LLC

Property)

Zoning Advisory Committee Meeting of September 19, 2016.

X The Department of Environmental Protection and Sustainability has no comment on the above-referenced zoning item.

Reviewer:

Steve Ford

Date: 09-14-2016

BALTIMORE COUNTY, MARYLAND

INTEROFFICE CORRESPONDENCE

TO:

Arnold Jablon, Director

DATE: September 19, 2016

Department of Permits, Approvals

And Inspections

FROM:

Dennis A. Kennedy, Supervisor

Bureau of Development Plans Review

SUBJECT:

Zoning Advisory Committee Meeting

For September 19, 2016

Item No. 2017-0063, 0064, 0065, 0067 and 0069

The Bureau of Development Plans Review has reviewed the subject zoning items and we have no comments.

DAK:CEN cc:file

G:\DevPlanRev\ZAC -No Comments\ZAC09192016.doc

BALTIMORE COUNTY, MARYLAND

Inter-Office Correspondence



TO:

Hon. Lawrence M. Stahl; Managing Administrative Law Judge

Office of Administrative Hearings

FROM:

Jeff Livingston, Department of Environmental Protection and

Sustainability (EPS) - Development Coordination

DATE:

September 14, 2016

SUBJECT:

DEPS Comment for Zoning Item

Address

2017-0064-A

1700 Rolling Road North

(Security Station Investors, LLC

Property)

Zoning Advisory Committee Meeting of September 19, 2016.

X The Department of Environmental Protection and Sustainability has no comment on the above-referenced zoning item.

Reviewer:

Steve Ford

Date: 09-14-2016



BALTIMORE COUNTY, MARYI INTER-OFFICE MEMORANDUM

TO:

Arnold Jablon

DATE: October 17, 2016

Deputy Administrative Officer and

Director of Permits, Approvals and Inspections

FROM:

Andrea Van Arsdale

Director, Department of Planning

SUBJECT: ZONING ADVISORY COMMITTEE COMMENTS

Case Number: 17-064

INFORMATION:

Property Address:

1700 North Rolling Road

Petitioner:

Daniel Klein, Security Station Investors, LLC

Zoning:

BL

Requested Action:

Variance

The Department of Planning has reviewed the petition variance as listed on the attachment in support of the petition.

A site visit was conducted on September 20, 2016 indicates certain signage that is the subject of the instant petition is now existent.

The Department has no objections to granting the petitioned zoning relief.

For further information concerning the matters stated herein, please contact Dennis Wertz at 410-887-3480.

Prepared by:

Division Chief:

Lloyd T. Moxley

AVA/KS/LTM/ka

c: Dennis Wertz

Keith Martin

Office of the Administrative Hearings

People's Counsel for Baltimore County

RECEIVED

100

DEPARTMENT OF PERMITS
APPROVALS AND INSPECTIONS

CASE NA	ME	*		
CASE NU	MBER	201	7-006	4-A
DATE	11-3	- 20	216	_

PETITIONER'S SIGN-IN SHEET

NAME	ADDRESS	CITY, STATE, ZIP	E- MAIL
LEN COLBERT	2835 SMITH AVE	BALTIMORE, MO 2/209	vrolhert o
Keith Martin	8245 BOONE BLVD	VIENNA VA 22102	KMASTIN Qtyrlawfism.
	,		
			and the second
-			
		-	



Support/Oppose/

CHECKLIST

Comment Received	<u>Department</u>	Conditions/ Comments/ No Comment
9/19	DEVELOPMENT PLANS REVIEW (if not received, date e-mail sent)	MC
9/14	DEPS (if not received, date e-mail sent)	MC
	FIRE DEPARTMENT	
	PLANNING (if not received, date e-mail sent)	no Obj
9/12	STATE HIGHWAY ADMINISTRATION	no Obj
	TRAFFIC ENGINEERING	
	COMMUNITY ASSOCIATION	
	ADJACENT PROPERTY OWNERS	
ZONING VIOLATIO	ON (Case No	
PRIOR ZONING	(Case No.)
NEWSPAPER ADV	ERTISEMENT Date: 10/13/10	
SIGN POSTING	Date: 10/13/10	by Ohlefe
PEOPLE'S COUNSE	EL APPEARANCE Yes No 🗖	
PEOPLE'S COUNSE	EL COMMENT LETTER Yes 🗖 No 🗖	
Comments, if any: _		






eal Property Dat	a Searcn	(W4)					Gı	uide to	searching 	the databas
Search Result for	BALTIMO	ORE COUNTY	· · · · · · · · · · · · · · · · · · ·					-		
View Map		View Groundl	Rent Red	demptio	n		View G	roundR	ent Regis	tration
Account Identifi					Number - 0	1181003			<u>-</u>	
					r Information	_	<u> </u>			
Owner Name:		SECURI LLC	TY STA	TION IN	VESTORS	Use: Princip Reside			COMMER NO	CIAL
Mailing Address	:	C/O JEFFREY SPENCE 233 E REDWOOD ST BALTIMORE MD 21202-				Deed Reference:			/37409/ 00034	
					tructure Infor	mation				
Premises Addre	ss:	1700 RC BALTIM			2408	Legal E	Descripti			DLLING RD
Map: Grid:	Parcel:	Sub	Subd	ivision:	Section:	Block:	Lot:	-	BLVD	SECURITY
0094 0006	0289	District:	0000	17131011.	Section.	DIOCK.	LOU	Year:	ssment	No: Plat
Special Tax Are				<u> </u>						Ref:
Special Tax An	eas:				Town: Ad Valorem Tax Class:	:			NONE	
Primary Struct Built	ure	Above Grade Area	Enclos	ed	Finished Ba Area	sement	Ar	operty lea		County Use 16
Stories Ba	sement	Туре	Exterio	r Fi	ull/Half Bath	G	arage	Last	Major Rer	ovation
		·		Value	Information				<u> </u>	
-		Base	Value		Value		Phase-i	n Accas	emonte	
					As of		As of		As c	
Land:		200 A	20		01/01/2015		07/01/20	16	07/0	1/2017
Improvements		366,4 2,433			366,400 2,921,100					
Total:		2,800			3,287,500		3,125,00	n	3 28	7,500
Preferential La	nd:	0			-,,		0,120,00		0,20	,,,,,,,,
				Transfe	r Information					
Seller: SECURI Type: NON-ARI	VIS LENG	TH OTHER	TES		4/19/2016 /37409/ 0003	4			Price: Deed2	• -
Seller: HOUSEI ASSOCIATES				Date: 0	2/29/2016				Price:	\$0
Type: NON-ARI	**				/37222/ 0014	7	** **********************************		Deed2	
Seller: WALDO LOAN			5 &		8/13/1990				Price:	\$1
Type: ARMS LE	NGTH IN	PROVED			/08564/ 0066	-	_		Deed2	<u> </u>
Partial Exempt		Class		xemptio	on Informatio	n 07/01/2	116		7/04/004	_
Assessments: County:							7.10	(07/01/2017	•
State:		000 000				0.00				
Municipal:		000				0.00 0.00 0.0	n		0.000.00	
Tax Exempt: Exempt Class:	• ***		***************************************	Specia NONE	Tax Recaptu		<u> </u>		0.00 0.00	
			Homos		plication Info					
			. 10:1162	wau AD	uncaudh mio	กเหลนเดท				

Baltimore County

New Search (http://sdat.dat.maryland.gov/RealProperty)

District: 01 Account Number: 0118100320

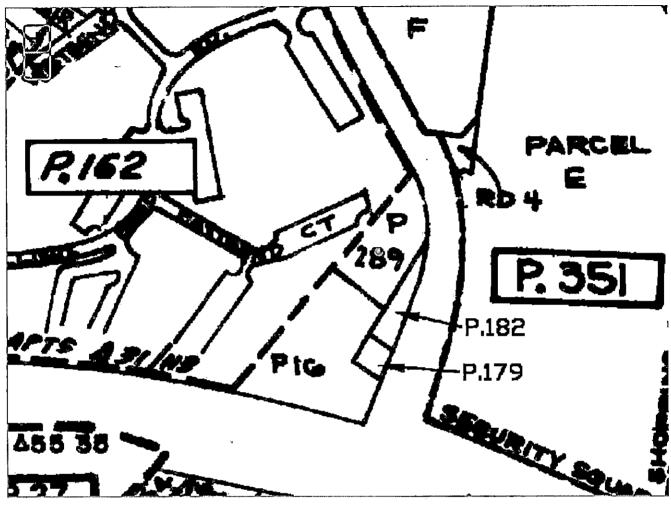

The information shown on this map has been compiled from deed descriptions and plats and is not a property survey. The map should not be used for legal descriptions. Users noting errors are urged to notify the Maryland Department of Planning Mapping, 301 W. Preston Street, Baltimore MD 21201.

If a plat for a property is needed, contact the tocal Land Records office where the property is located. Plats are also available online through the Maryland State Archives at www.plats.net (http://www.plats.net).

Property maps provided courtesy of the Maryland Department of Planning.

For more information on electronic mapping applications, visit the Maryland Department of Planning web site at www.mdp.state.md.us/OurProducts/QurProducts.shtml (http://www.mdp.state.md.us/OurProducts/OurProducts.shtml).

.5	
	10
Case No.:	21)
Case I to	

Exhibit Sheet


Petitioner/Developer

Protestant | -4-10


_		
No. 1	Photo-existing sign	
No. 2 2A+ 2B	Detail-proposed sign	
No. 3	Photo exhibit	
No. 4 4A - 4 H	Photos of Vicinity ##1-10	,
No. 5	site plan	
No. 6		
No. 7		
No. 8		
No. 9		
No. 10		
No. 11		•
No. 12		





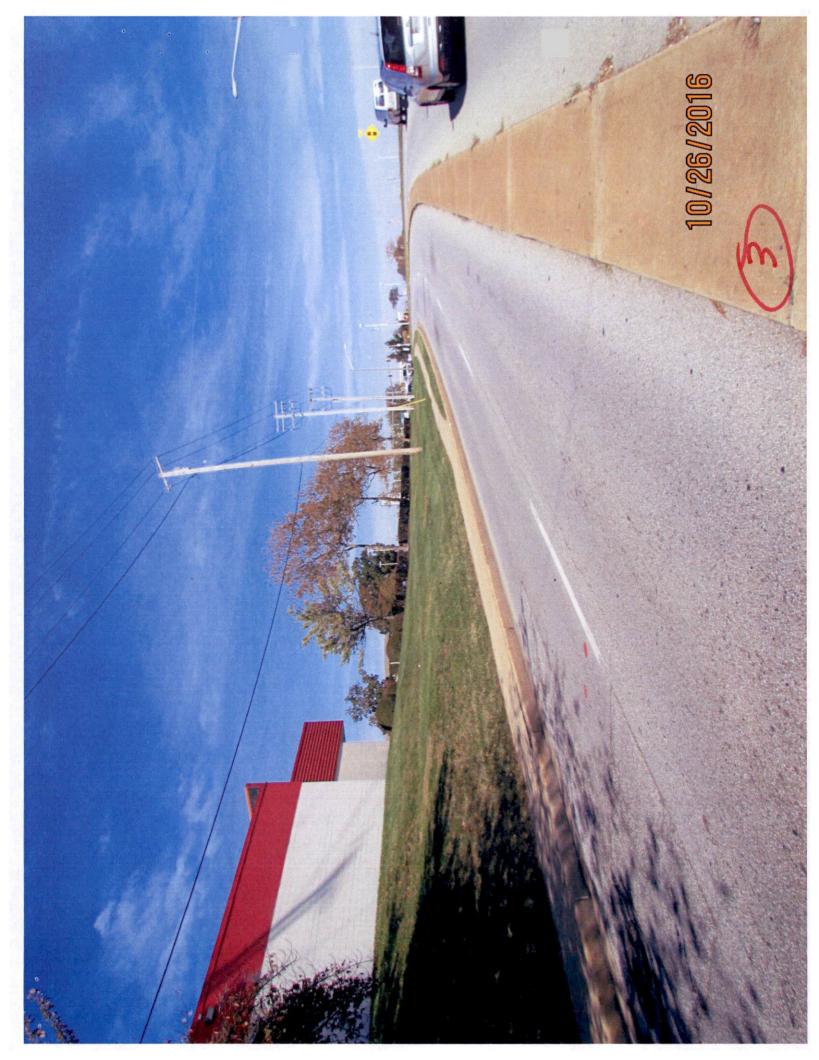



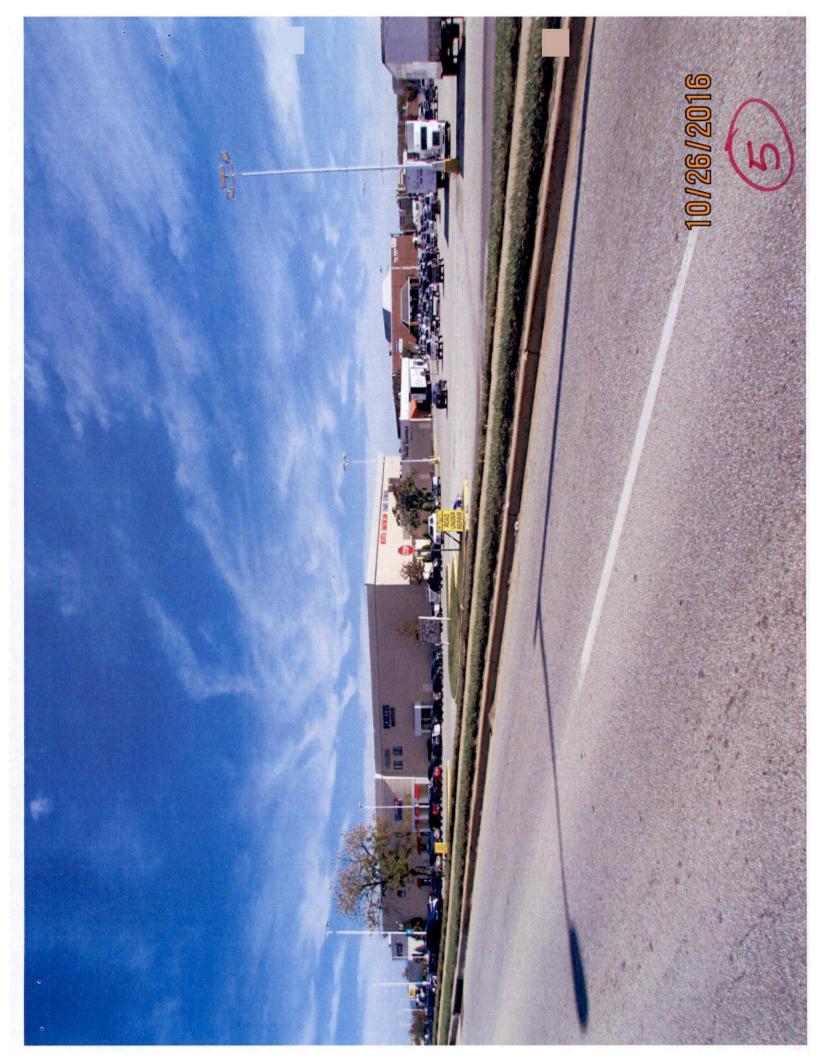











BALTIMORE COUNTY ZONING REGULATIONS

I	II	III	IV	V	VI	VII	VIII	IX
Class	Structural Type	Zone or Use	Permit Required	Maximum Area/Face	Maximum No./Premises	Height	Illumination	Additional Limitations
ENTERPRISE, (cont'd)		Multi-tenant office, retail or industrial building		than 300 feet of frontage				
	(c) Awning	B.L., B.M., B.R., C.B., B.L.R.	Use	See Section 450.5.B.1	See Section 450.5.B.1	Not applicable	No	
	(d) Wall-mounted; canopy	On multi- tenant office, retail or industrial building, accessory to separate commercial entity with exterior customer entrance	Use	Two times the length of the wall containing the exterior entrance and defining the space occupied by the separate commercial entity	Entity with separate exterior customer entrance may erect one canopy and one wall- mounted sign	Not applicable	Yes, but in C.B. only when use to which sign is accessory is open	In C.B., area shall not exceed 100 square feet. Canopy sign may extend 2 1/2 feet above the face of the canopy. A canopy sign may extend more than 2 1/2 feet with a finding by the Director of Planning tha all components of the sign are compatible with the architectural elements of the building

AREA — The number of square feet within the perimeter of one continuous rectangle enclosing the face of a sign. Except in the case of a wall-mounted sign, "area" includes the surface of all integral color, framing or other design feature by which the sign is differentiated from the structure supporting it or upon which it is erected. "Area" does not include:

- Any structural, supporting or decorative features which are not part of the message of the sign;
- B. Architectural features of the building upon which the sign may be erected, provided that such features are distinguishable from the sign by means of differences of color or similar attributes; or
- C. Air spaces located between freestanding signs of different classes which are erected on a common or shared supporting structure.

BACKGROUND — That part of a sign lying behind the foreground. [Bill No. 106-2008]

BLINKING — To illuminate intermittently at a rate of change that is less than the allowable frequency. [Bill No. 106-2008]

CHARACTER — A symbol, letter or numeral that communicates information. [Bill No. 106-2008]

COLOR — A specific combination of hue, saturation, and lightness or brightness; a color other than as contrasted with black, white or gray. [Bill No. 106-2008]

COMMERCIAL — That which relates to a for-profit business organization engaging in the sale, rental, lease or exchange of goods, products, services or properties of any kind.

COMMUNITY BUILDING — A building used for recreational, social, educational or cultural activities which is open to the public or a designated part of the public and is operated by a public or noncommercial organization.

CONTIGUOUS SIGN — A sign having any part located within one foot from any part of another sign in the same class, except that, in the case of a freestanding sign, "contiguous sign" means a sign having its support structure integral to the support structure of another sign in the same class.

DEALERSHIP — A commercial business organization licensed by the state to sell new motor vehicles. For the purpose of Section 450, the term "new motor vehicles" includes new "two-stage vehicles" as defined by state law.42

DISPLAY AREA — That part of the sign background actively involved with changeable copy. [Bill No. 106-2008]

DOUBLE-FACED — Two freestanding, projecting or banner sign faces of equal dimensions and height having a horizontal angle between the vertical planes of the two sign faces of at least 330° or less and a distance between the two sign faces at their closest points of less than two feet.

^{42.} Editor's Note: See § 13-113.2 of the Transportation Article of the Annotated Code of Maryland.

Colbert Matz Rosenfelt, Inc.

Civil Engineers • Surveyors • Planners


2835 Smith Avenue, Suite G Baltimore, MD


То:	111 W. CI	County Zoning Office hesapeake Ave	Date: Attn: Re: Cc:	September 1, 2016 Leonard Wasilewski Octapharma Plasma 1700 N. Rolling Road	Job No.	2009-076.1
We are t	forwarding	Attached Prints ■ ■ Prints ■ ■ Prints ■ ■ ■ The prints ■	☐ Unde	er Separate Cover inals		
No.	Date	Description				
3	9/1/16	Adjusted Wording for	Varianc	es requested		
12		Details of Existing Sig	n			
12		Details of Proposed S				
1		Zoning Map				
□Info		tted as checked below: ☐As Requested ☑For Appro	oval ∏Re	view & Comment □For your	use	

Signed: _	Ken Colbert	

If enclosures are not as noted, kindly notify me at once.

Telephone: 410-653-3838

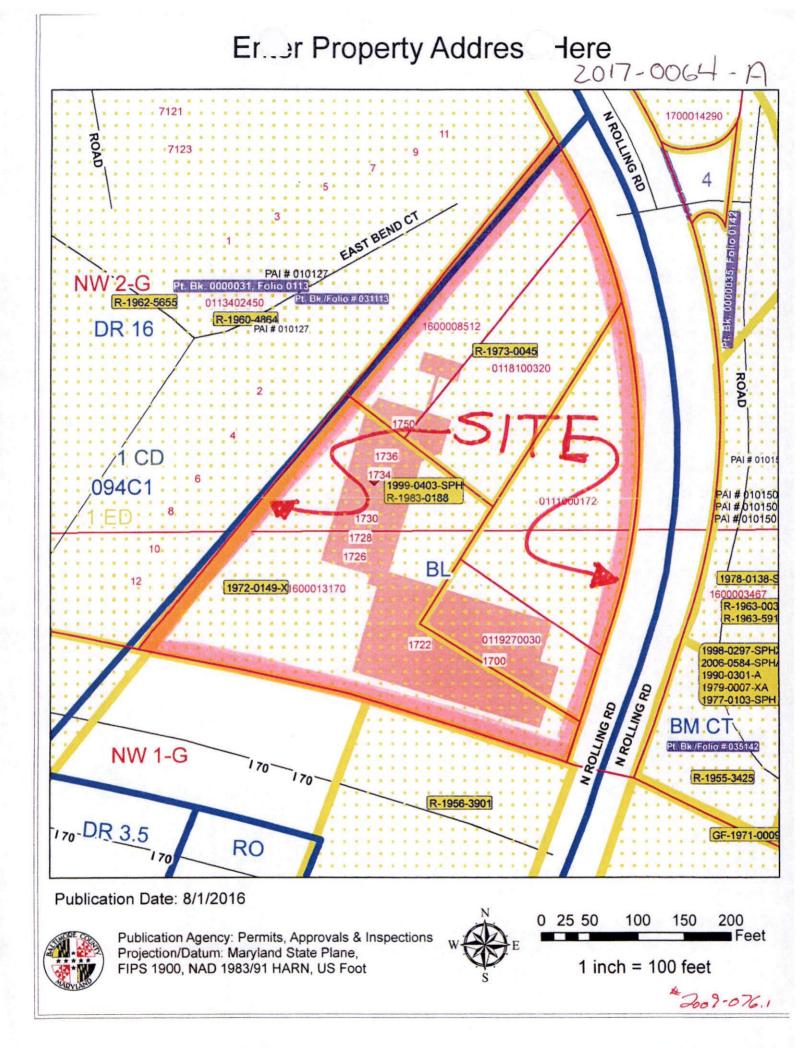


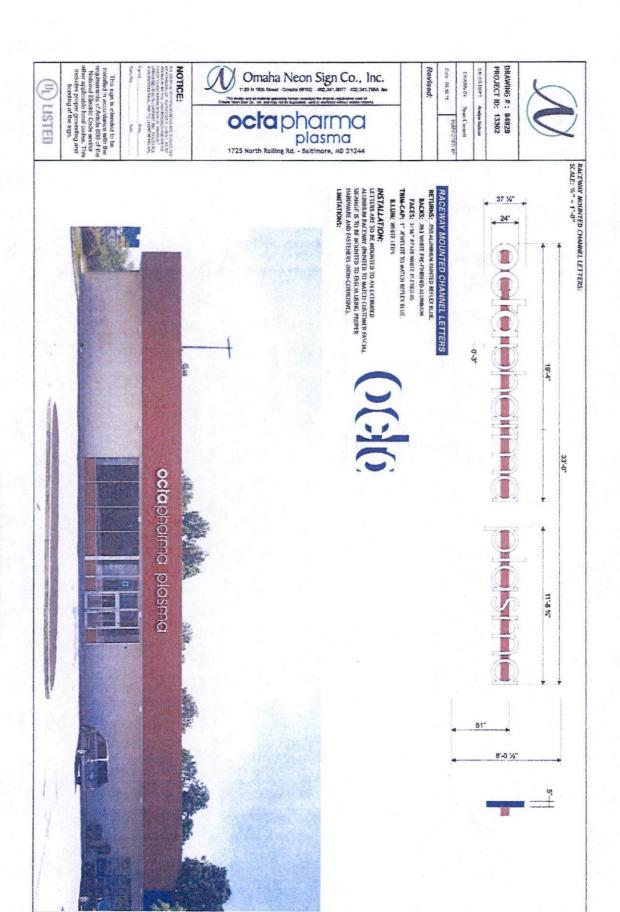


EXISTING SIGN




EXISTING SIGN

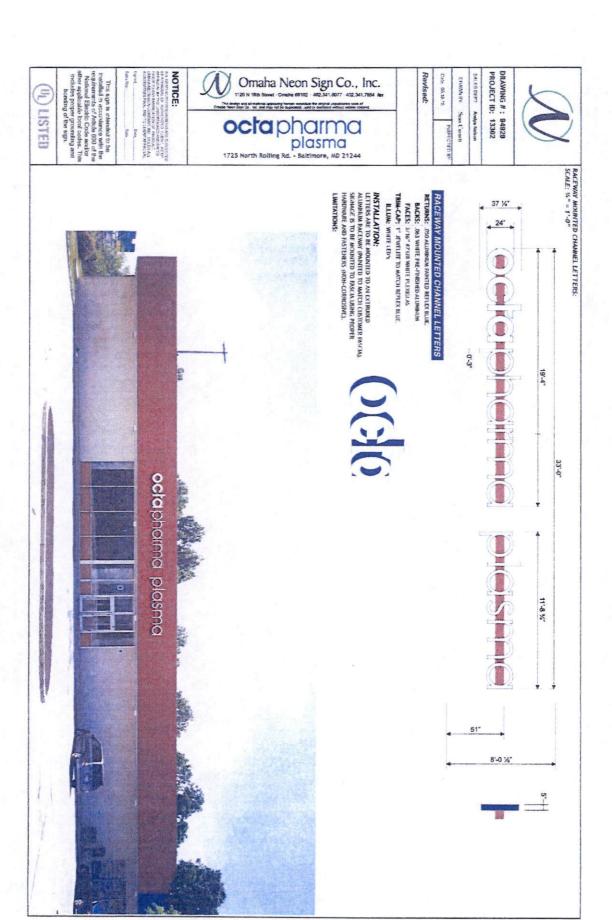

EXISTING SIGN

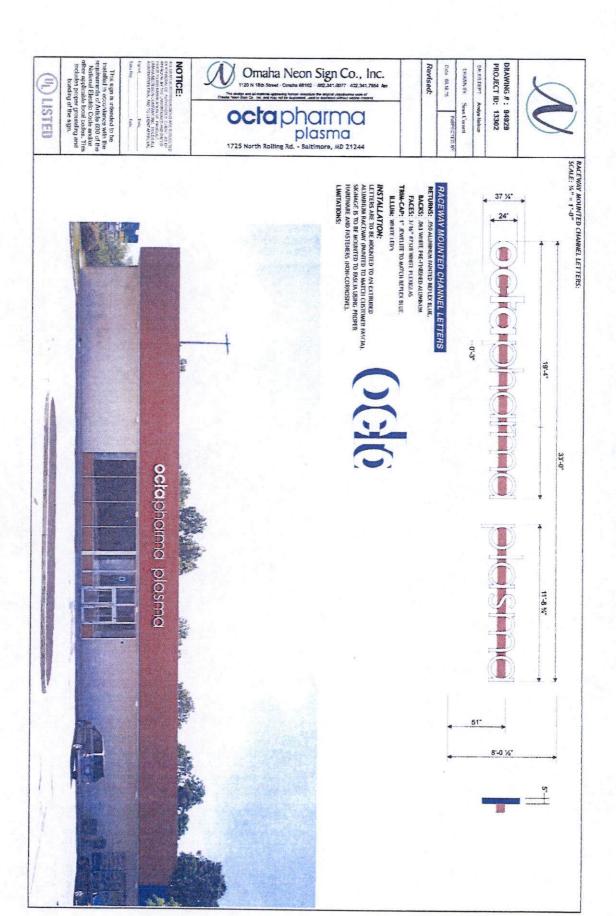

EXISTING SIGN

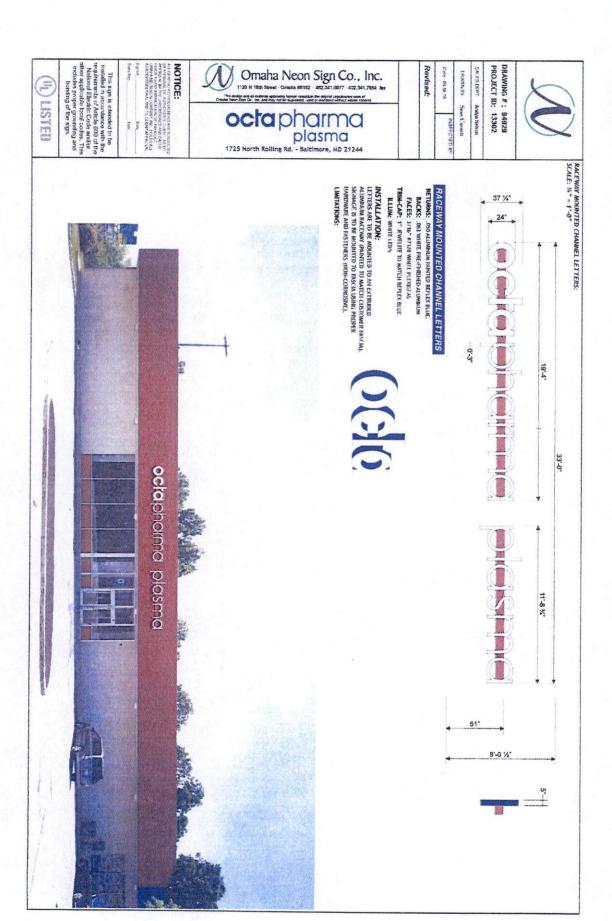

EXISTING SIGN



EXISTING SIGN



EXISTING SIGN



EXISTING SIGN



EXISTING SIGN




EXISTING SIGN




EXISTING SIGN



EXISTING SIGN

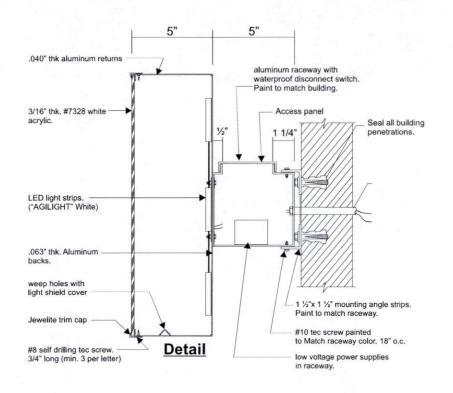

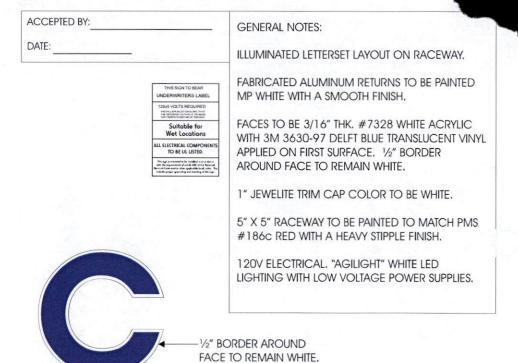

ILLUMINATED LETTERSET ELEVATION

QUANTITY - 1

Scale 1/4" =1'-0"

3.00

Concept Unlimited, Inc. 10020 Farrow Rd. Columbia, SC 29203 Phone (803) 755-9100

Revision:


R1 6/17/16 Change the color of raceway R2 7/26/16 Change dimension to decimal.

OCTAPHARMA PLASMA 1700 N. ROLLING RD. WINDSOR, MD 21244

ENLARGED LETTER

THIS IS AN ORIGINAL DESIGN SUBMITTED BY CONCEPT UNLIMITED FOR YOUR PERSONAL USE. IT IS NOT TO BE SHOWN TO ANYONE OUTSIDE YOUR ORGANIZATION, NOR IT IS TO BE USED, COPIED, REPRODUCED, OR EXHIBITED IN ANYWAY WHATSOEVER. ALL OR ANY PART OF THIS DESIGN (EXCEPT REGISTERED TRADE-MARKS) REMAIN THE PROPERTY OF CONCEPT UNL. INC.

Customer:	OCTAPHARMA PLASMA
Salesman:	M. Higgins
Drawn By:	R.W.
Date:	5/2/2016

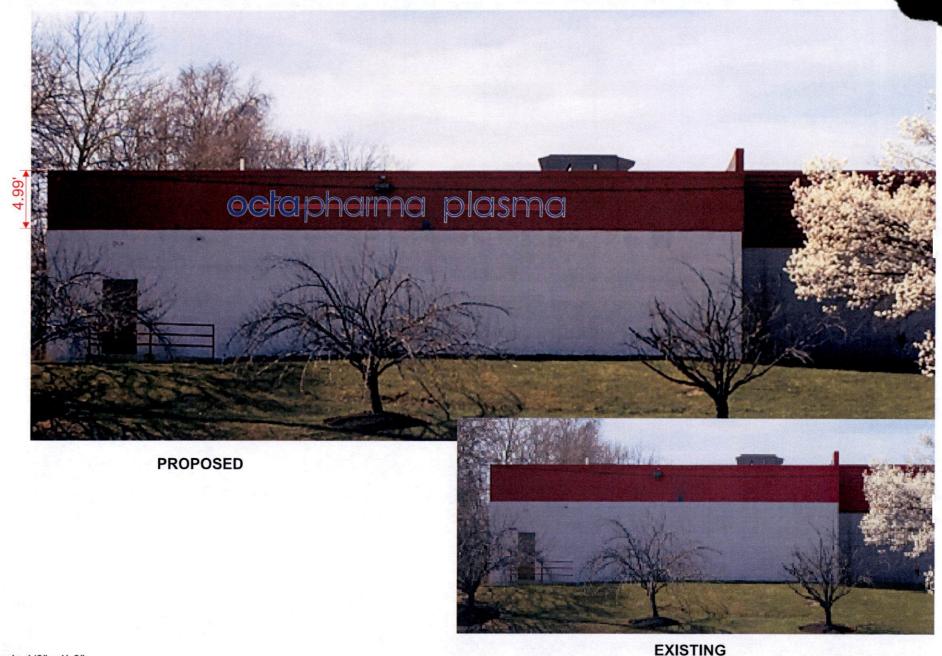




Revision:


OCTAPHARMA PLASMA 1700 N. ROLLING RD. WINDSOR, MD 21244

THIS IS AN ORIGINAL DESIGN SUBMITTED BY CONCEPT UNLIMITED FOR YOUR PERSONAL USE. IT IS NOT TO BE SHOWN TO ANYONE OUTSIDE YOUR ORGANIZATION, NOR IT IS TO BE USED, COPIED, REPRODUCED, OR EXHIBITED IN ANYWAY WHATSOEVER. ALL OR ANY PART OF THIS DESIGN EXCEPT REGISTERED TRADEMARKS) REMAIN THE PROPERTY OF CONCEPT UNL. INC.


Customer: OCTAPHARMAPLASMA Salesman: M. Higgins R.W. 5/2/2016

Drawing No : A10591 Pg. 2 of 2

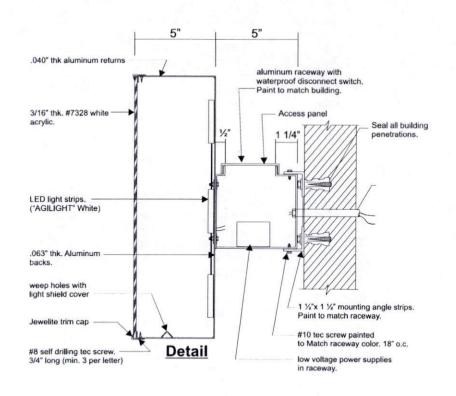

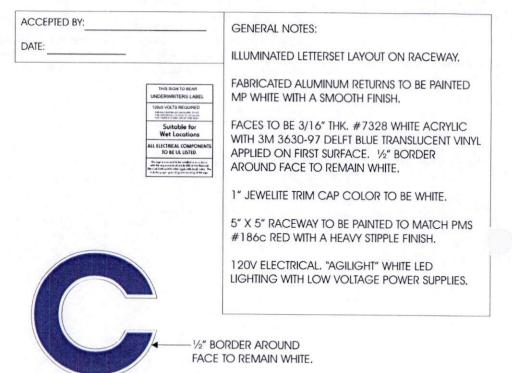

ENLARGED LETTER

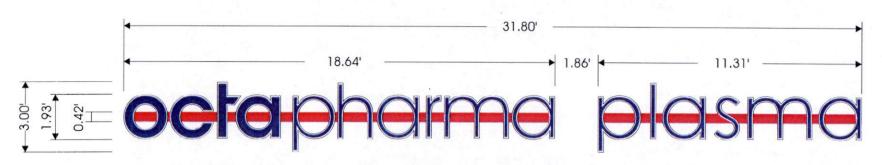

ILLUMINATED LETTERSET ELEVATION

QUANTITY - 1

Scale 1/4" =1'-0"


Concept Unlimited, Inc. 1020 Farrow Rd. Columbia, SC 29203 Phone (803) 755-9100

Revision:

R1 6/17/16 Change the color of raceway R2 7/26/16 Change dimension to decimal. OCTAPHARMA PLASMA 1700 N. ROLLING RD. WINDSOR, MD 21244

THIS IS AN ORIGINAL DESIGN SUBMITTED BY CONCEPT UNLIMITED FOR YOUR PERSONAL USE. IT IS NOT TO BE SHOWN TO ANYONE OUTSIDE YOUR ORGANIZATION, NOR IT IS TO BE USED, COPIED, REPRODUCED, OR EXHIBITED IN ANYWAY WHATSOEVER. ALL OR ANY PART OF THIS DESIGN (EXCEPT REGISTERED TRADE-MARKS) REMAIN THE PROPERTY OF CONCEPT UNL. INC.

Customer: OCTAPHARMA PLASMA
Salesman: M. Higgins
Drawn By: R.W.
Date: 5/2/2016
Drawing No: A10591

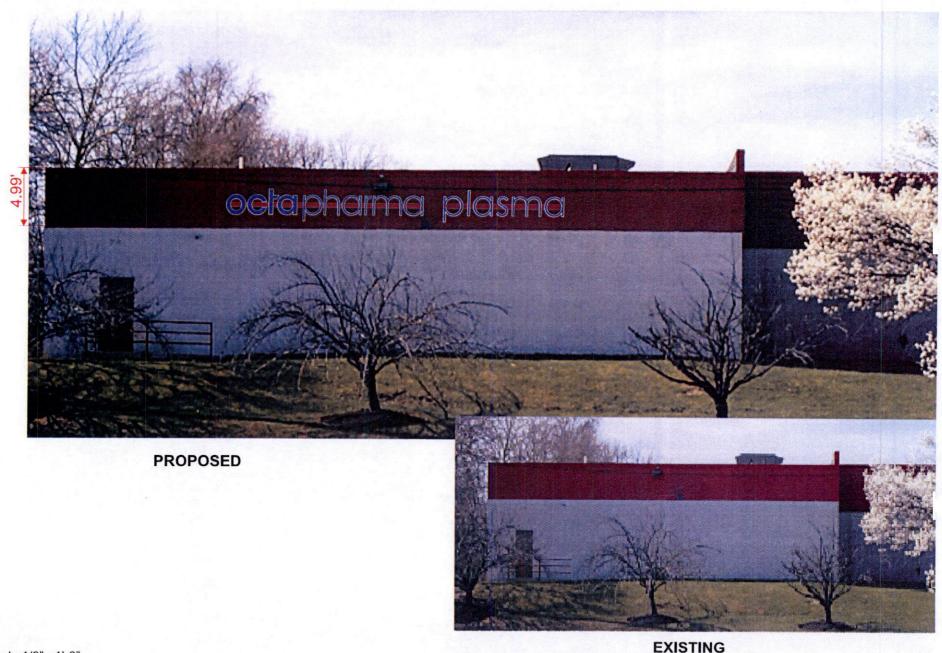




Revision:

OCTAPHARMA PLASMA 1700 N. ROLLING RD. WINDSOR, MD 21244

THIS IS AN ORIGINAL DESIGN SUBMITTED BY CONCEPT UNLIMITED FOR YOUR PERSONAL USE. IT IS NOT TO BE SHOWN TO ANYONE OUTSIDE YOUR ORGANIZATION, NOR IT IS TO BE USED, COPIED, REPRODUCED, OR EXHIBITED IN ANYWAY WHATSOEVER. ALL OR ANY PART OF THIS DESIGN (EXCEPT REGISTERED TRADEMARKS) REMAIN THE PROPERTY OF CONCEPT UNL. INC.

Customer: OCTAPHARMAPLASMA Salesman: M. Higgins R.W. 5/2/2016


Drawing No: A10591

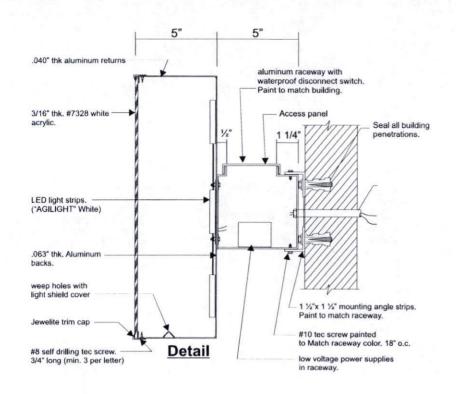

ACCEPTED BY: **GENERAL NOTES:** DATE: ILLUMINATED LETTERSET LAYOUT ON RACEWAY. FABRICATED ALUMINUM RETURNS TO BE PAINTED THIS SIGN TO BEAR MP WHITE WITH A SMOOTH FINISH. UNDERWRITERS LAREL 120±5 VOLTS REQUIRED PENALENS STENDING TO PANEL TO THE STENDING TO PENALE THE STENDING TO THE SELECTION OF THE S FACES TO BE 3/16" THK, #7328 WHITE ACRYLIC Suitable for Wet Locations WITH 3M 3630-97 DELFT BLUE TRANSLUCENT VINYL ALL ELECTRICAL COMPON TO BE UL LISTED. APPLIED ON FIRST SURFACE. 1/2" BORDER AROUND FACE TO REMAIN WHITE. 1" JEWELITE TRIM CAP COLOR TO BE WHITE. 5" X 5" RACEWAY TO BE PAINTED TO MATCH PMS #186c RED WITH A HEAVY STIPPLE FINISH. 120V ELECTRICAL, "AGILIGHT" WHITE LED LIGHTING WITH LOW VOLTAGE POWER SUPPLIES. 1/2" BORDER AROUND FACE TO REMAIN WHITE.

PROPOSED SIGN

ENLARGED LETTER

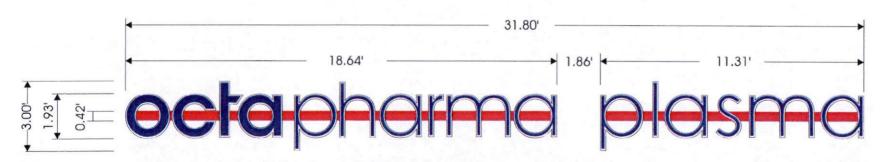

ILLUMINATED LETTERSET ELEVATION

QUANTITY - 1

Scale 1/4" =1'-0"

Concept Unlimited, Inc.

Phone (803) 755-9100

Revision:

R1 6/17/16 Change the color of raceway R2 7/26/16 Change dimension to decimal.

OCTAPHARMA PLASMA 1700 N. ROLLING RD. WINDSOR, MD 21244

THIS IS AN ORIGINAL DESIGN SUBMITTED BY CONCEPT UNLIMITED FOR YOUR PERSONAL USE. IT IS NOTITO BE SHOWN TO ANYONE OUTSIDE YOUR ORGANIZATION, NOR IT IS TO BE USED, COPIED, REPRODUCED, OR EXHIBITED IN ANYWAY WHATSOEVER. ALL OR ANY PART OF THIS DESIGN (EXCEPT REGISTERED TRADE-MARKS) REMAIN THE PROPERTY OF CONCEPT YOU. INC.


 Customer:
 OCTAPHARMAPLASMA

 Salesman:
 M. Higgins

 Drawn By:
 R.W.

 Date:
 5/2/2016

 Drawing No:
 Pg. 1 of 2

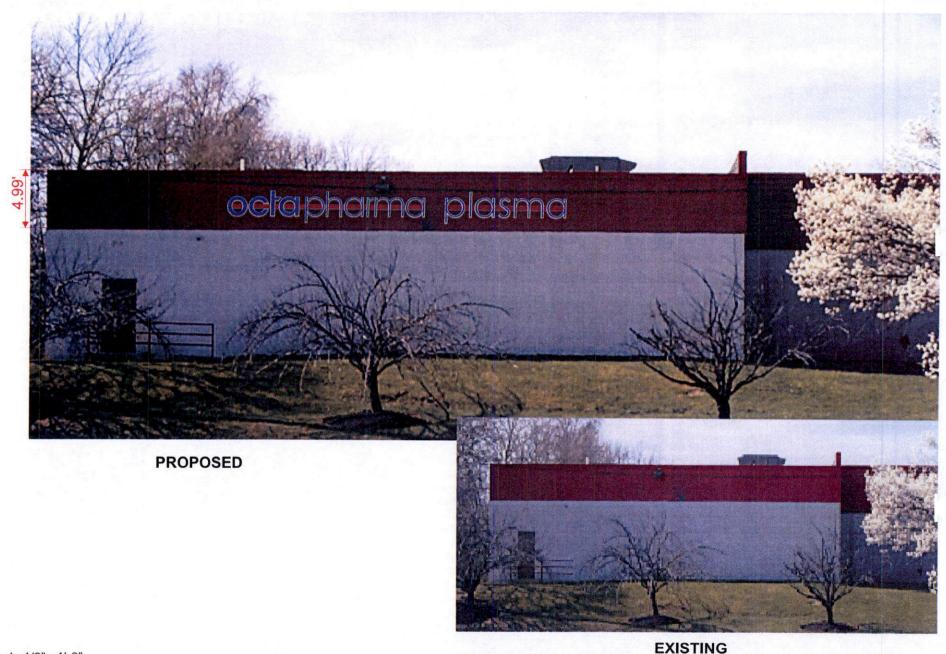




Revision:


OCTAPHARMA PLASMA

1700 N. ROLLING RD. WINDSOR, MD 21244

THIS IS AN ORIGINAL DESIGN SUBMITTED BY CONCEPT UNLIMITED FOR YOUR PERSONAL USE. IT IS NOT TO BE SHOWN TO ANYONE OUTSIDE YOUR ORGANIZATION, NOR IT IS TO BE USED, COPIED, REPRODUCED, OR EXHIBITED IN ANYWAY WHATSOEVER. ALL OR ANY PART OF THIS DESIGN (EXCEPT REGISTERED TRADEMARKS) REMAIN THE PROPERTY OF CONCEPT UNL. INC.

Salesman:	M. Higgins
Drawn By:	R.W.
Date:	5/2/2016

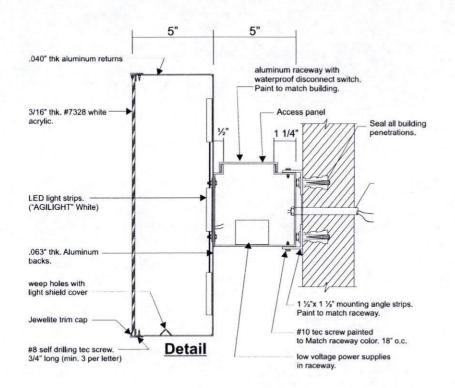

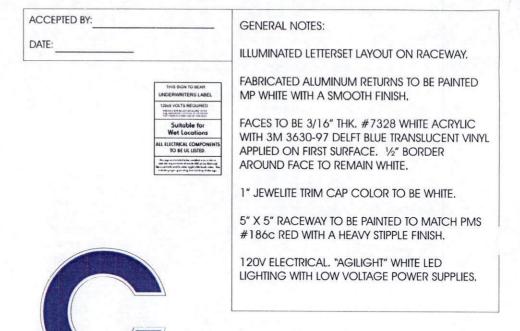


1/2" BORDER AROUND

FACE TO REMAIN WHITE.

PROPOSED SIGN

ENLARGED LETTER

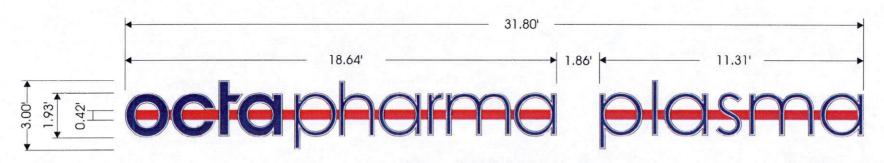

ILLUMINATED LETTERSET ELEVATION

QUANTITY - 1

Scale 1/4" =1'-0"

Concept Unlimited, Inc.
10020 Farrow Rd. Columbia, SC 29203
Phone (803) 755-9100

Revision:

R1 6/17/16 Change the color of raceway R2 7/26/16 Change dimension to decimal.

OCTAPHARMA PLASMA 1700 N. ROLLING RD. WINDSOR, MD 21244 THIS IS AN ORIGINAL DESIGN SUBMITTED BY CONCEPT UNLIMITED FOR YOUR PERSONAL USE. IT IS NOTTO BE SHOWN TO ANYONE OUTSIDE YOUR ORGANIZATION, NOR IT IS TO BE USED, COPIED, REPRODUCED, OR EXHIBITED IN ANYWAY WHATSOEVER. ALL OR ANY PART OF THIS DESIGN (EXCEPT REGISTERED TRADE-MARKS) REMAIN THE PROPERTY OF CONCEPT YOU. INC.


 Customer:
 OCTAPHARMA PLASMA

 Salesman:
 M. Higgins

 Drawn By:
 R.W.

 Date:
 5/2/2016

 Drawing No:
 Pg. 1 of 2

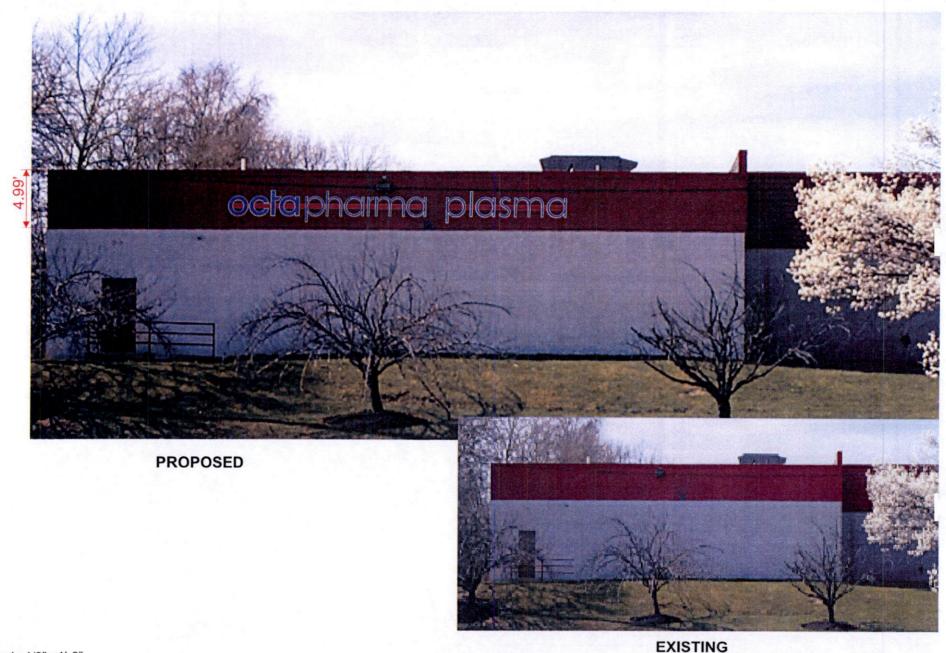




Revision:

OCTAPHARMA PLASMA 1700 N. ROLLING RD. WINDSOR, MD 21244

THIS IS AN ORIGINAL DESIGN SUBMITTED BY CONCEPT UNLIMITED FOR YOUR PERSONAL USE. IT IS NOT TO BE SHOWN TO ANYONE OUTSIDE YOUR ORGANIZATION, NOR IT IS TO BE USED, COPIED, REPRODUCED, OR EXHIBITED IN ANYWAY WHATSOEVER. ALL OR ANY PART OF THIS DESIGN EXCEPT REGISTERED TRADEMARKS) REMAIN THE PROPERTY OF CONCEPT UNIL, INC.


Customer: OCTAPHARMA PLASMA Salesman: M. Higgins 5/2/2016

Drawing No: A10591

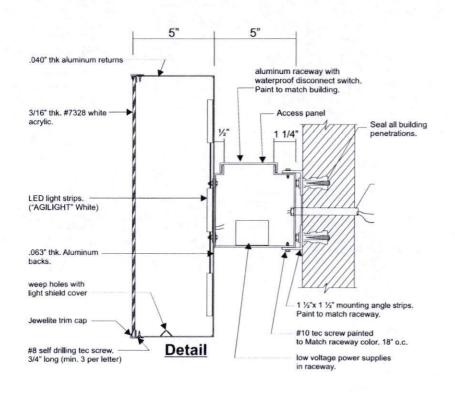

ACCEPTED BY: **GENERAL NOTES:** DATE: ILLUMINATED LETTERSET LAYOUT ON RACEWAY. FABRICATED ALUMINUM RETURNS TO BE PAINTED THIS SIGN TO BEAR UNDERWRITERS LABEL MP WHITE WITH A SMOOTH FINISH. 120±5 VOLTS REQUIRED PRINCIPAL INCHES FACES TO BE 3/16" THK, #7328 WHITE ACRYLIC Suitable for **Wet Locations** WITH 3M 3630-97 DELFT BLUE TRANSLUCENT VINYL LL ELECTRICAL COMPONER APPLIED ON FIRST SURFACE. 1/2" BORDER TO BE UL LISTED. AROUND FACE TO REMAIN WHITE. 1" JEWELITE TRIM CAP COLOR TO BE WHITE. 5" X 5" RACEWAY TO BE PAINTED TO MATCH PMS #186c RED WITH A HEAVY STIPPLE FINISH. 120V ELECTRICAL. "AGILIGHT" WHITE LED LIGHTING WITH LOW VOLTAGE POWER SUPPLIES. 1/2" BORDER AROUND FACE TO REMAIN WHITE.

PROPOSED SIGN

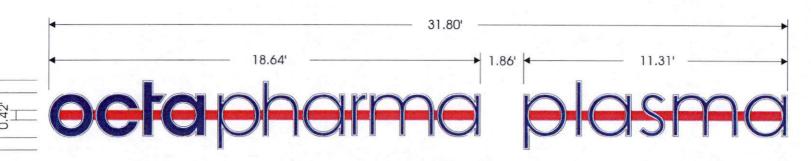

ILLUMINATED LETTERSET ELEVATION

QUANTITY - 1

Scale 1/4" =1'-0"

Concept Unlimited, Inc.

1020 Farrow Rd. Columbia, SC 29203
Phone (803) 755-9100


Revision:

R1 6/17/16 Change the color of raceway R2 7/26/16 Change dimension to decimal. OCTAPHARMA PLASMA 1700 N. ROLLING RD. WINDSOR, MD 21244

ENLARGED LETTER

THIS IS AN ORIGINAL DESIGN SUBMITTED BY CONCEPT UNLIMITED FOR YOUR PERSONAL USE. IT IS NOTITO BE SHOWN TO ANYONE OUTSIDE YOUR ORGANIZATION, NOR IT IS TO BE USED, COPIED, REPRODUCED, OR EXHIBITED IN ANYWAY WHATSOEVER. ALL OR ANY PART OF THIS DESIGN (EXCEPT REGISTERED TRADE-MARKS) REMAIN THE PROPERTY OF CONCEPT YINL. INC.

Customer:	OCTAPHARMA PLASMA
Salesman:	M. Higgins
Drawn By:	R.W.
Date:	5/2/2016

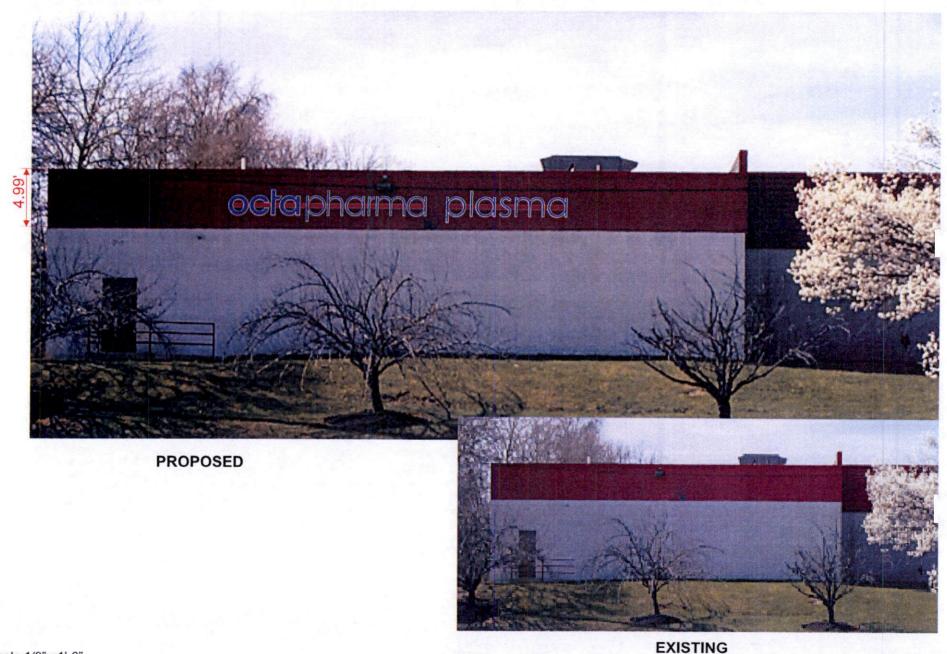




Revision:


OCTAPHARMA PLASMA 1700 N. ROLLING RD. WINDSOR, MD 21244

THIS IS AN ORIGINAL DESIGN SUBMITTED BY CONCEPT UNLIMITED FOR YOUR PERSONAL USE. IT IS NOT TO BE SHOWN TO ANYONE OUTSIDE YOUR ORGANIZATION, NOR IT IS TO BE USED, COPIED, REPRODUCED, OR EXHIBITED IN ANYWAY WHATSOEVER. ALL OR ANY PART OF THIS DESIGN (EXCEPT REGISTRED TRADEMARKS) REMAIN THE PROPERTY OF CONCEPT UNIL. INC.


Customer:	OCTAPHARMA PLASMA
Salesman:	M. Higgins
Drawn By:	R.W.
Date:	5/2/2016
Demuine No	

Drawing No : **A10591** Pg. 2 of 2

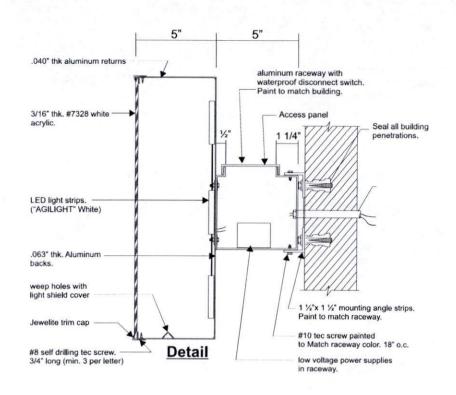

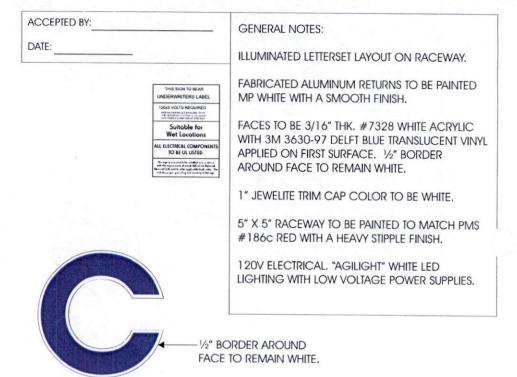

ENLARGED LETTER

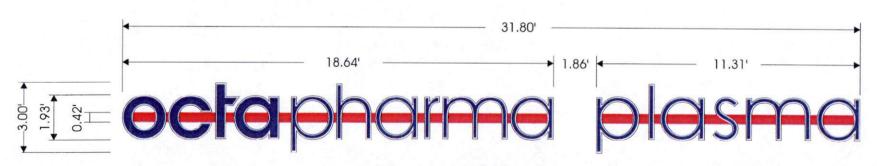

ILLUMINATED LETTERSET ELEVATION

QUANTITY - 1

Scale 1/4" =1'-0"


Concept Unlimited, Inc. 1020 Farrow Rd. Columbia, SC 29203 Phone (803) 755-9100

Revision:

R1 6/17/16 Change the color of raceway R2 7/26/16 Change dimension to decimal.

OCTAPHARMA PLASMA 1700 N. ROLLING RD. WINDSOR, MD 21244 THIS IS AN ORIGINAL DESIGN SUBMITTED BY CONCEPT UNLIMITED FOR YOUR PERSONAL USE. IT IS NOT TO BE SHOWN TO ANYONE OUTSIDE YOUR ORGANIZATION, NOR IT IS TO BE USED, COPIED, REPRODUCED, OR EXHIBITED IN ANYWAY WHATSOEVER. ALL OR ANY PART OF THIS DESIGN (EXCEPT REGISTERED TRADE-MARKS) REMAIN THE PROPERTY OF CONCEPT UNL, INC.

Customer: Salesman:	M. Higgins
Drawn By:	R.W.
Date: Drawing No	5/2/2016

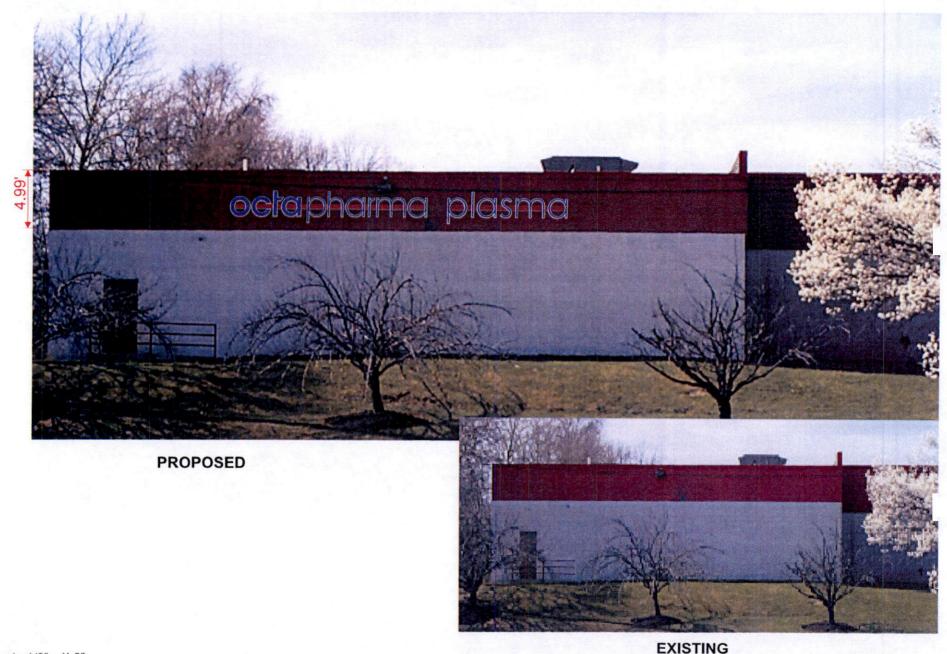




Revision:


OCTAPHARMA PLASMA 1700 N. ROLLING RD. WINDSOR, MD 21244

THIS IS AN ORIGINAL DESIGN SUBMITTED BY CONCEPT UNLIMITED FOR YOUR PERSONAL USE. IT IS NOT TO BE SHOWN TO ANYONE OUTSIDE YOUR ORGANIZATION, NOR IT IS TO BE USED, COPIED, REPRODUCED, OR EXHIBITED IN ANYWAY WHATSOEVER. ALL OR ANY PART OF THIS DESIGN (EXCEPT REGISTERED TRADEMARKS) REMAIN THE PROPERTY OF CONCEPT UNL. INC.


Customer: OCTAPHARMAPLASMA Salesman: M. Higgins R.W. 5/2/2016

Drawing No: A10591 Pg. 2 of 2

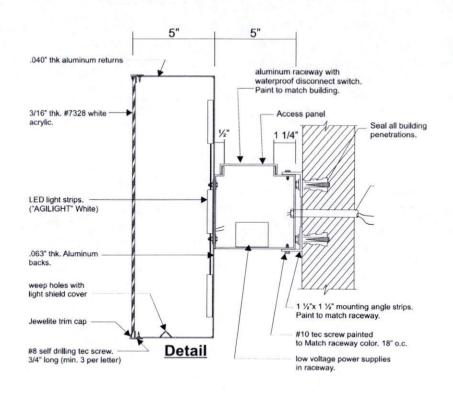

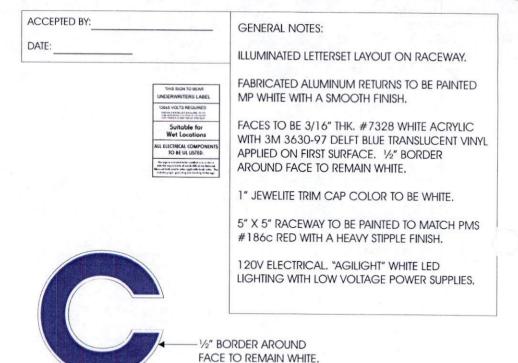

ENLARGED LETTER

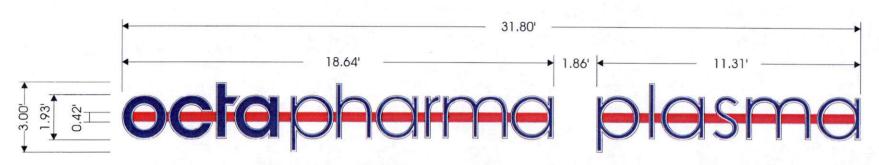

ILLUMINATED LETTERSET ELEVATION

QUANTITY - 1


Scale 1/4" =1'-0"

Concept Unlimited, Inc. 1020 Farrow Rd. Columbia, SC 29203 Phone (803) 755-9100

Revision:

R1 6/17/16 Change the color of raceway R2 7/26/16 Change dimension to decimal. OCTAPHARMA PLASMA 1700 N. ROLLING RD. WINDSOR, MD 21244 THIS IS AN ORIGINAL DESIGN SUBMITTED BY CONCEPT UNLIMITED FOR YOUR PERSONAL USE. IT IS NOT TO BE SHOWN TO ANYONE OUTSIDE YOUR ORGANIZATION, NOR IT IS TO BE USED, COPIED, REPRODUCED, OR EXHIBITED IN ANYWAY WHATSOEVER, ALL OR ANY PART OF THIS DESIGN (EXCEPT REGISTERED TRADE-MARKS) REMAIN THE PROPERTY OF CONCEPT UNL. INC.

Customer: OCTAPHARMA PLASMA
Salesman; M. Higgins
Drawn By: R.W.
Date: 5/2/2016
Drawing No: A10591

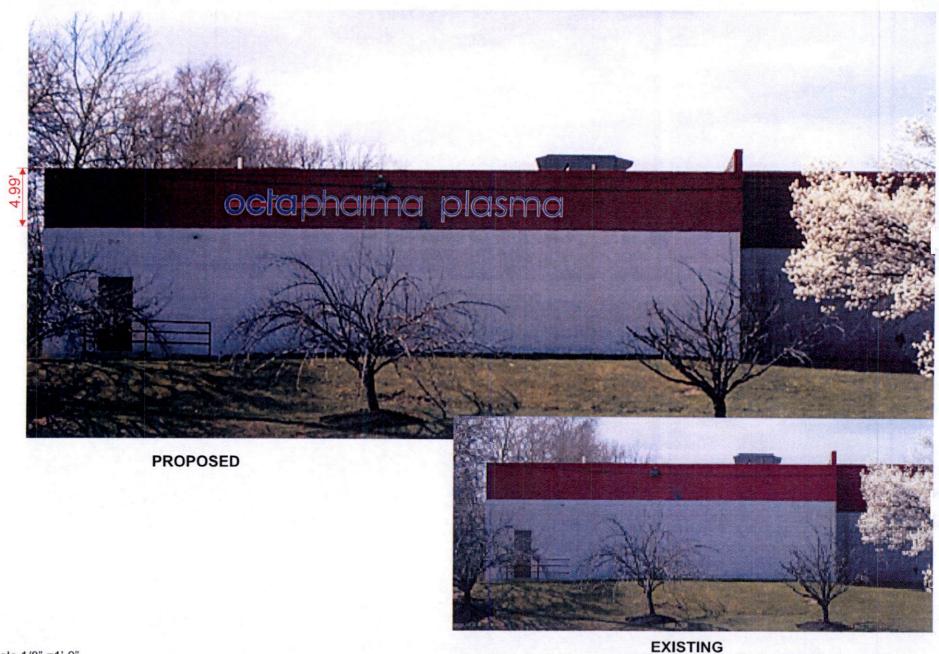




Revision:


EXIST

OCTAPHARMA PLASMA 1700 N. ROLLING RD. WINDSOR, MD 21244


THIS IS AN ORIGINAL DESIGN SUBMITTED BY CONCEPT UNLIMITED FOR YOUR PERSONAL USE. IT IS NOT TO BE SHOWN TO ANYONE OUTSIDE YOUR ORGANIZATION, NOR IT IS TO BE USED, COPIED, REPRODUCED, OR EXHIBITED IN ANYWAY WHATSOEVER. ALL OR ANY PART OF THIS DESIGN (EXCEPT REGISTRED TRADEMARKS) REMAIN THE PROPERTY OF CONCEPT UNL. INC.

E- C,	Pa. 2 of 2	
IY	Date:	5/2/2016
N, R	Drawn By:	R.W.
BE.	Salesman:	M. Higgins
PT	Customer:	OCTAPHARMA PLASMA

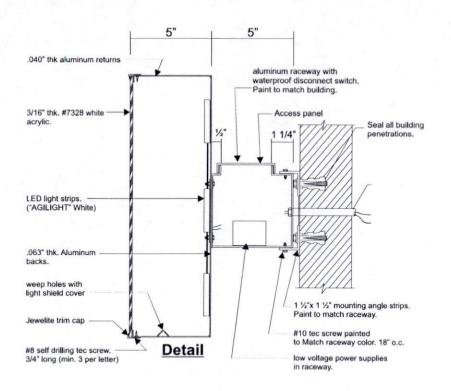

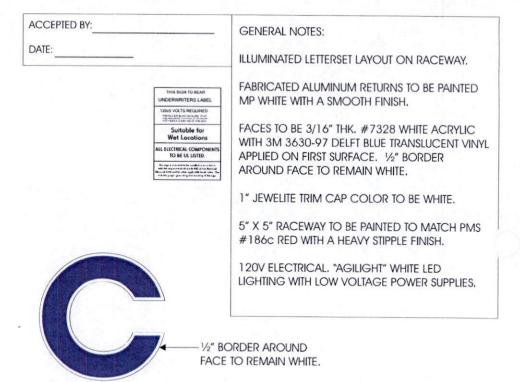

ENLARGED LETTER

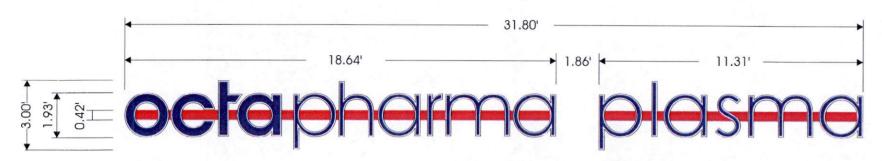

ILLUMINATED LETTERSET ELEVATION

QUANTITY - 1


Scale 1/4" =1'-0"

Concept Unlimited, Inc. 10020 Farrow Rd. Columbia, SC 29203 Phone (803) 755-9100 Revision:

R1 6/17/16 Change the color of raceway R2 7/26/16 Change dimension to decimal.

OCTAPHARMA PLASMA 1700 N. ROLLING RD. WINDSOR, MD 21244 THIS IS AN ORIGINAL DESIGN SUBMITTED BY CONCEPT UNLIMITED FOR YOUR PERSONAL USE. IT IS NOT IT OBE SHOWN TO ANYONE OUTSIDE YOUR ORGANIZATION, NOR IT IS TO BE USED, COPIED, REPRODUCED, OR EXHIBITED IN ANYWAY WHATSOEVER. ALL OR ANY PART OF THIS DESIGN (EXCEPT REGISTERED TRADE-MARKS) REMAIN THE PROPERTY OF CONCEPT UNL. INC.

Customer: OCTAPHARMAPLASMA Salesman: M. Higgins Drawn By: R.W. Date: 5/2/2016 Drawing No: A10591

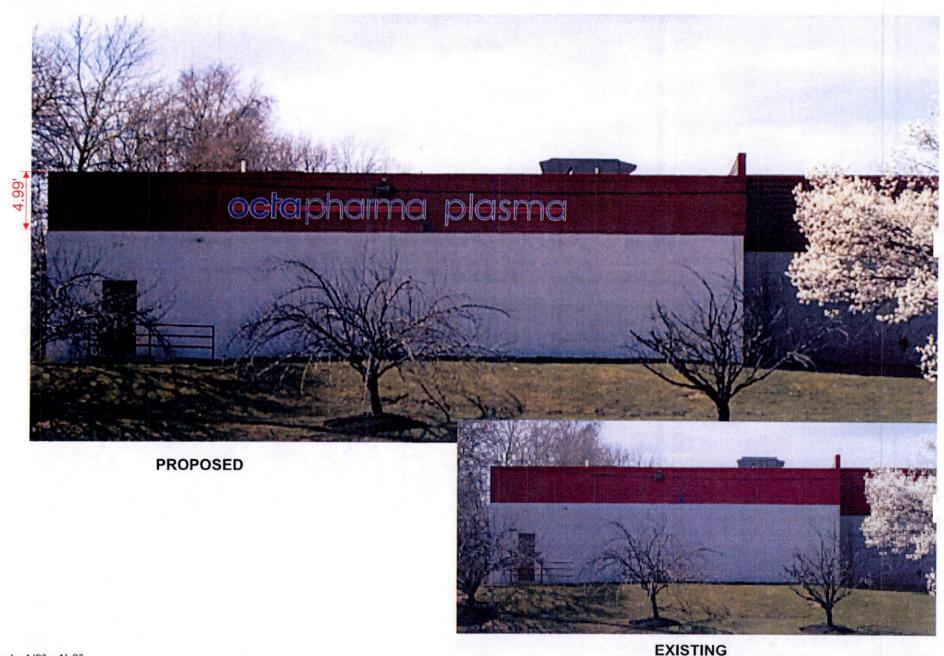




Revision:


OCTAPHARMA PLASMA 1700 N. ROLLING RD. WINDSOR, MD 21244

THIS IS AN ORIGINAL DESIGN SUBMITTED BY CONCEPT UNLIMITED FOR YOUR PERSONAL USE. IT IS NOT TO BE SHOWN TO ANYONE OUTSIDE YOUR ORGANIZATION, NOR IT IS TO BE USED, COPIED, REPRODUCED, OR EXHIBITED IN ANYWAY WHATSOEVER. ALL OR ANY PART OF THIS DESIGN (EXCEPT REGISTERED TRADEMARKS) REMAIN THE PROPERTY OF CONCEPT UNL, INC.

Customer: OCTAPHARMA PLASMA
Salesman: M. Higgins
Drawn By: R.W.
Date: 5/2/2016
Drawling No:
Pg. 2 of 2

CTAPHARMA PLASMA
M. Higgins
A. Higgins

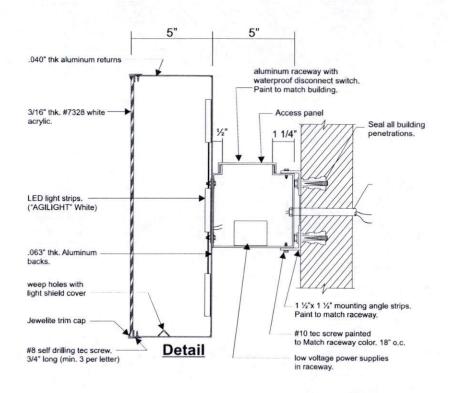

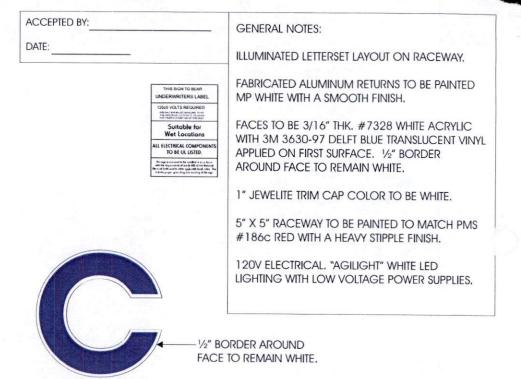

18.64'

18.64'

18.64'

18.64'

18.66'

18.66'

18.66'

18.66'

18.66'

18.66'

18.66'

ILLUMINATED LETTERSET ELEVATION

QUANTITY - 1

Scale 1/4" =1'-0"

3.00

Concept Unlimited, Inc. 1020 Farrow Rd. Columbia, SC 29203 Phone (803) 755-9100

Revision:


R1 6/17/16 Change the color of raceway
R2 7/26/16 Change dimension to decimal.

OCTAPHARMA PLASMA 1700 N. ROLLING RD. WINDSOR, MD 21244

ENLARGED LETTER

THIS IS AN ORIGINAL DESIGN SUBMITTED BY CONCEPT UNLIMITED FOR YOUR PERSONAL USE. IT IS NOT IT 0 BE SHOWN TO ANYONE OUTSIDE YOUR ORGANIZATION, NOR IT IS TO BE USED, COPIED, REPRODUCED, OR EXHIBITED IN ANYWAY WHATSOEVER. ALL OR ANY PART OF THIS DESIGN (EXCEPT REGISTERED TRADE-MARKS) REMAIN THE PROPERTY OF CONCEPT UNL, INC.

Salesman:	M. Higgins
Drawn By:	R.W.
Date:	5/2/2016

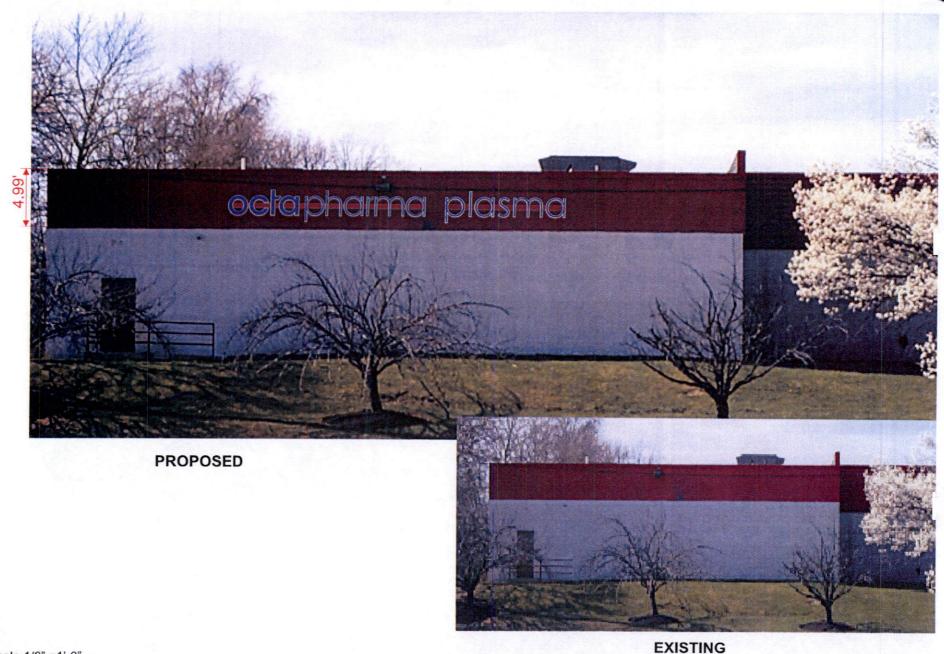




Revision:


OCTAPHARMA PLASMA 1700 N. ROLLING RD. WINDSOR, MD 21244

THIS IS AN ORIGINAL DESIGN SUBMITTED BY CONCEPT UNLIMITED FOR YOUR PERSONAL USE. IT IS NOT TO BE SHOWN TO ANYONE OUTSIDE YOUR ORGANIZATION, NOR IT IS TO BE USED, COPIED, REPRODUCED, OR EXHIBITED IN ANYWAY WHATSOEVER. ALL OR ANY PART OF THIS DESIGN (EXCEPT REGISTERED TRADEMARKS) REMAIN THE PROPERTY OF CONCEPT UNL. INC.

Customer: OCTAPHARMA PLASMA
Salesman: M. Higgins
Drawn By: R.W.
Date: 5/2/2016
Drawling No:
Pg. 2 of 2

A 10591

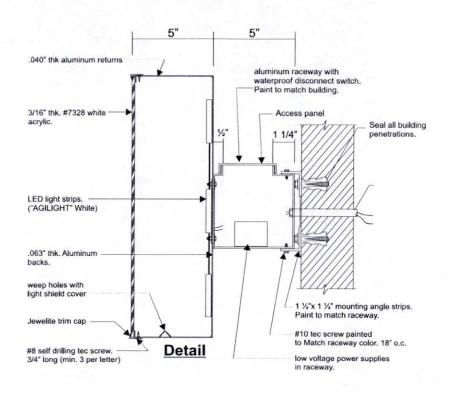

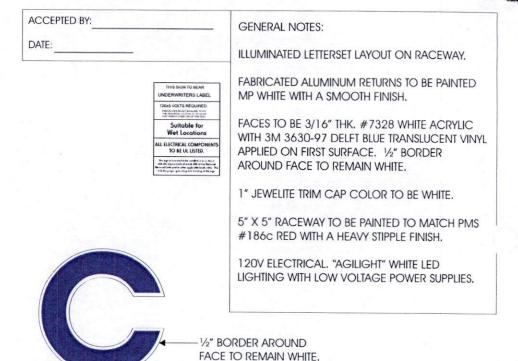

31.80 1.86

18.64 3.00

ILLUMINATED LETTERSET ELEVATION

QUANTITY - 1

Scale 1/4" =1'-0"

CONCEPT nlimited.Inc. 10020 Farrow Rd. Columbia, SC 29203 Phone (803) 755-9100


Revision:


R1 6/17/16 Change the color of raceway R2 7/26/16 Change dimension to decimal. OCTAPHARMA PLASMA 1700 N. ROLLING RD. WINDSOR, MD 21244

ENLARGED LETTER

THIS IS AN ORIGINAL DESIGN SUBMITTED BY CONCEPT UNLIMITED FOR YOUR PERSONAL USE. IT IS NOT TO BE SHOWN TO ANYONE OUTSIDE YOUR ORGANIZATION, NOR IT IS TO BE USED, COPIED, REPRODUCED, OR EXHIBITED IN ANYWAY WHATSOEVER. ALL OR ANY PART OF THIS DESIGN (EXCEPT REGISTERED TRADE-MARKS) REMAIN THE PROPERTY OF CONCEPT UNL. INC.

Customer: OCTAPHARMAPLASMA Salesman: M. Higgins R.W. Drawn By: 5/2/2016 Date: Drawing No: Pg. 1 of 2 A10591

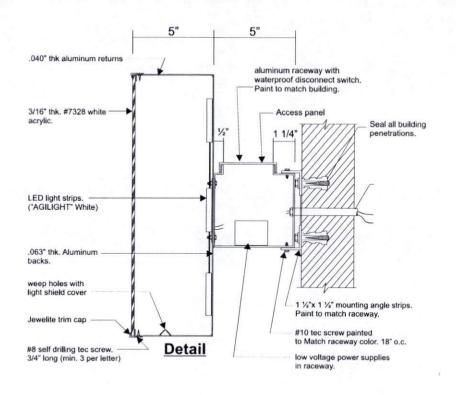

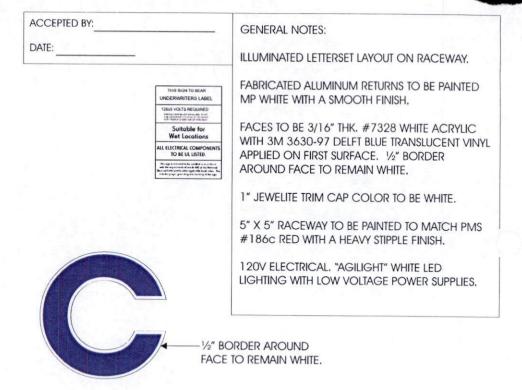

PROPOSED SIGN

ENLARGED LETTER

ILLUMINATED LETTERSET ELEVATION

QUANTITY - 1

Scale 1/4" =1'-0"

3.00

Concept Unlimited, Inc.

10020 Farrow Rd. Columbia, SC 29203
Phone (803) 755-9100


Revision:

R1 6/17/16 Change the color of raceway
R2 7/26/16 Change dimension to decimal.

OCTAPHARMA PLASMA 1700 N. ROLLING RD. WINDSOR, MD 21244 THIS IS AN ORIGINAL DESIGN SUBMITTED BY CONCEPT UNLIMITED FOR YOUR PERSONAL USE. IT IS NOT TO BE SHOWN TO ANYONE OUTSIDE YOUR ORGANIZATION, NOR IT IS TO BE USED, COPIED, REPRODUCED, OR EXHIBITED IN ANYWAY WHATSOEVER. ALL OR ANY PART OF THIS DESIGN (EXCEPT REGISTERED TRADE-MARKS) REMAIN THE PROPERTY OF CONCEPT UNL. INC.

Customer: OCTAPHARMA PLASMA
Salesman: M. Higgins
Drawn By: R.W.
Date: 5/2/2016
Drawlng No: A10591

TOTAL SQUARE FOOTAGE = 95,44

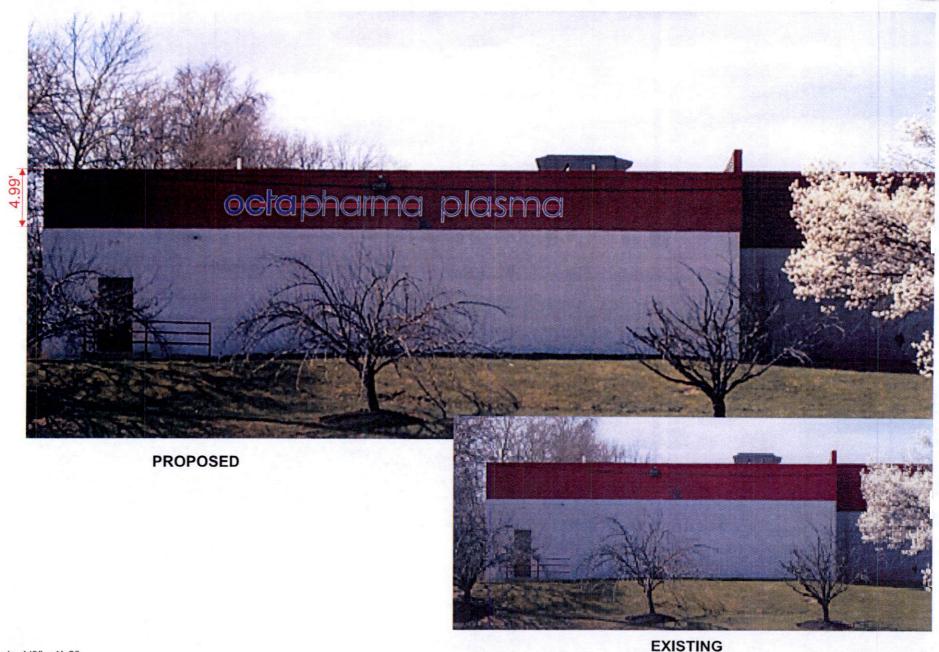





Revision:

OCTAPHARMA PLASMA 1700 N. ROLLING RD. WINDSOR, MD 21244

THIS IS AN ORIGINAL DESIGN SUBMITTED BY CONCEPT UNLIMITED FOR YOUR PERSONAL USE. IT IS NOT TO BE SHOWN TO ANYONE OUTSIDE YOUR ORGANIZATION, NOR IT IS TO BE USED, COPIED, REPRODUCED, OR EXHIBITED IN ANYWAY WHATSOEVER. ALL OR ANY PART OF THIS DESIGN (EXCEPT REGISTERED TRADEMARKS) REMAIN THE PROPERTY OF CONCEPT UNIL. INC.


Customer: OCTAPHARMA PLASMA
Salesman: M. Higgins
Drawn By: R.W.
Date: 5/2/2016
Drawing No: Pg. 2 of 2 A10591

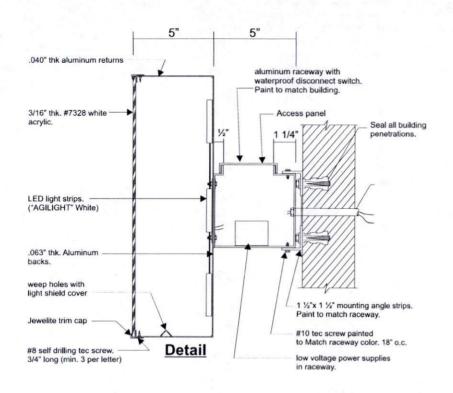

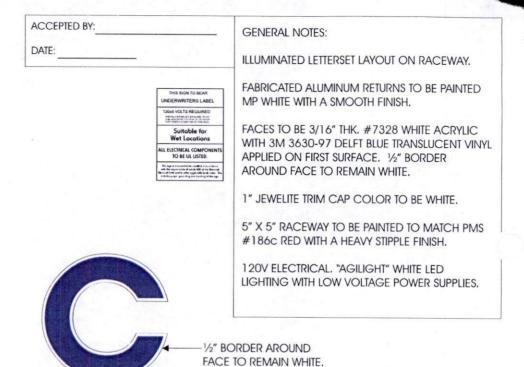

PROPOSED SIGN

ENLARGED LETTER

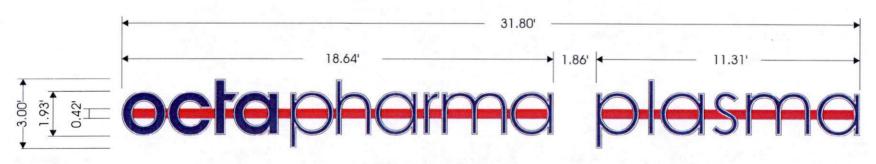

ILLUMINATED LETTERSET ELEVATION

QUANTITY - 1

Scale 1/4" =1'-0"

Concept Unlimited, Inc. 10020 Farrow Rd. Columbia, SC 29203 Prione (803) 755-9100


Revision:

R1 6/17/16 Change the color of raceway R2 7/26/16 Change dimension to decimal.

OCTAPHARMA PLASMA 1700 N. ROLLING RD. WINDSOR, MD 21244 THIS IS AN ORIGINAL DESIGN SUBMITTED BY CONCEPT UNLIMITED FOR YOUR PERSONAL USE. IT IS NOTITIO BE SHOWN TO ANYONE OUTSIDE YOUR ORGANIZATION, NOR IT IS TO BE USED, COPIED, REPRODUCED, OR EXHIBITED IN ANYWAY WHATSOEVER, ALL OR ANY PART OF THIS DESIGN (EXCEPT REGISTERED TRADE-MARKS) REMAIN THE PROPERTY OF CONCEPT YUNL. INC.

Customer:	OCTAPHARMA PLASMA
Salesman:	M. Higgins
Drawn By:	R.W.
Date:	5/2/2016
Pg. 1 of 2	A10591

TOTAL SQUARE FOOTAGE = 95.44

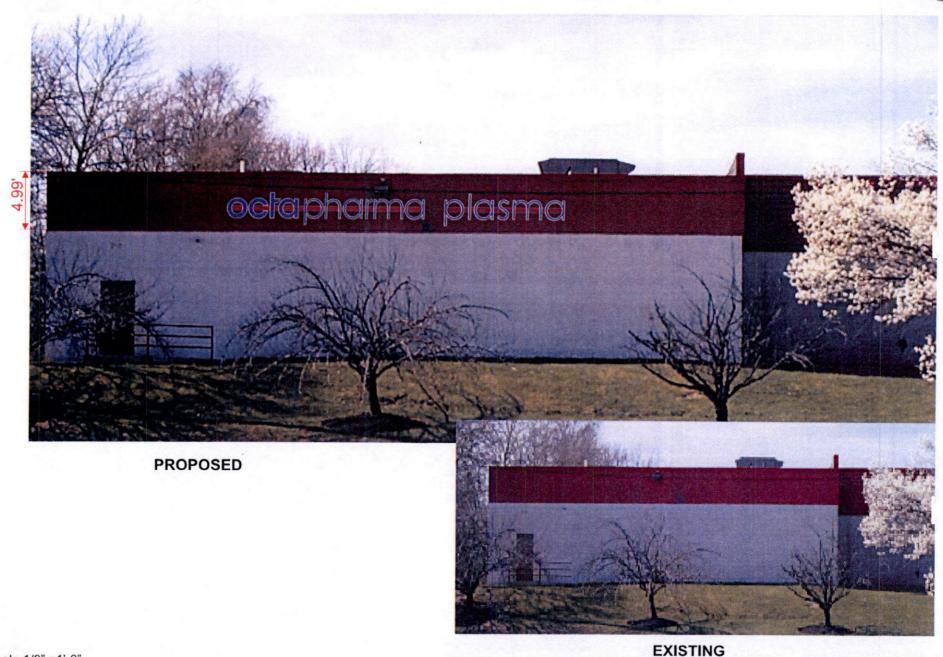





Revision:

OCTAPHARMA PLASMA 1700 N. ROLLING RD. WINDSOR, MD 21244

THIS IS AN ORIGINAL DESIGN SUBMITTED BY CONCEPT UNLIMITED FOR YOUR PERSONAL USE. IT IS NOT TO BE SHOWN TO ANYONE OUTSIDE YOUR ORGANIZATION, NOR IT IS TO BE USED, COPIED, REPRODUCED, OR EXHIBITED IN ANYWAY WHATSOEVER. ALL OR ANY PART OF THIS DESIGN (EXCEPT REGISTERED TRADEMARKS) REMAIN THE PROPERTY OF CONCEPT UNL. INC.


Customer:	OCTAPHARMA PLASMA
Salesman:	M. Higgins
Drawn By:	R.W.
Date:	5/2/2016

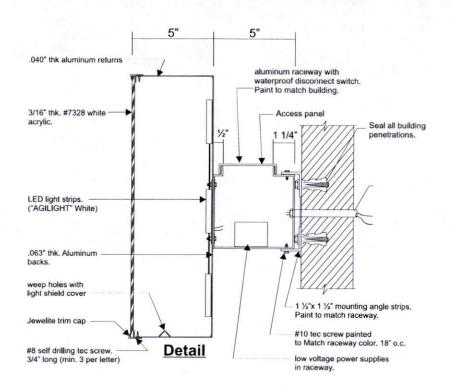

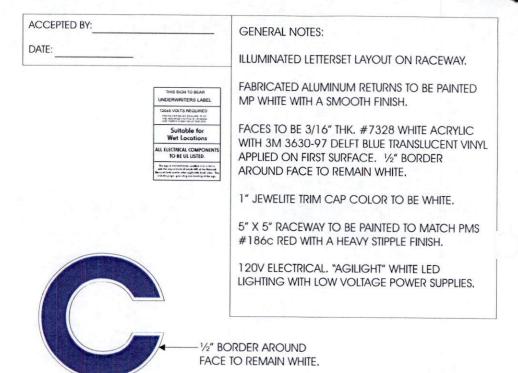

PROPOSED SIGN

ENLARGED LETTER

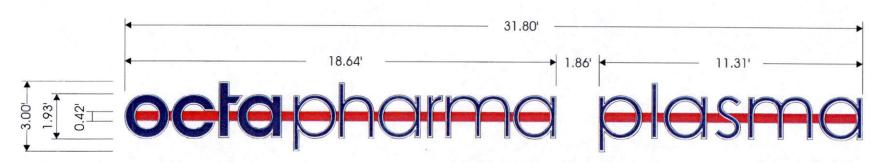

ILLUMINATED LETTERSET ELEVATION

QUANTITY - 1

Scale 1/4" =1'-0"


Concept Unlimited, Inc. 1020 Farrow Rd. Columbia, SC 29203 Phone (803) 755-9100

Revision:

R1 6/17/16 Change the color of raceway R2 7/26/16 Change dimension to decimal. OCTAPHARMA PLASMA 1700 N. ROLLING RD. WINDSOR, MD 21244 THIS IS AN ORIGINAL DESIGN SUBMITTED BY CONCEPT UNLIMITED FOR YOUR PERSONAL USE. IT IS NOT IT 0 BE SHOWN TO ANYONE OUTSIDE YOUR ORGANIZATION, NOR IT IS TO BE USED, COPIED, REPRODUCED, OR EXHIBITED IN ANYWAY WHATSOEVER. ALL OR ANY PART OF THIS DESIGN (EXCEPT REGISTERED TRADE-MARKS) REMAIN THE PROPERTY OF CONCEPT UNL, INC.

Customer: OCTAPHARMA PLASMA Salesman: M. Higgins Drawn By: R.W. Date: 5/2/2016 Drawling No: A10591

TOTAL SQUARE FOOTAGE = 95.44

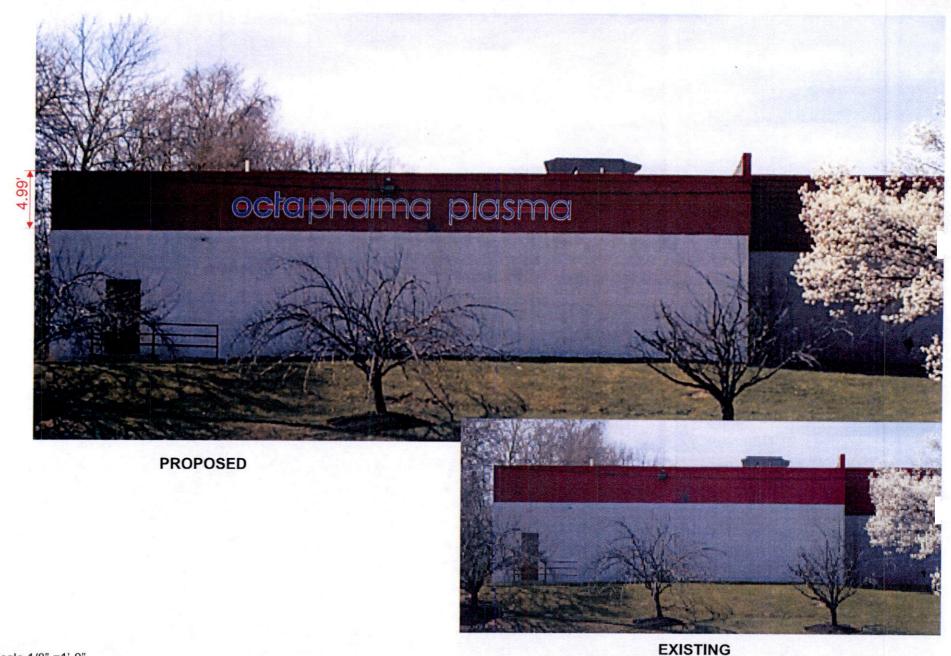



Revision:

OCTAPHARMA PLASMA

1700 N. ROLLING RD. WINDSOR, MD 21244

THIS IS AN ORIGINAL DESIGN SUBMITTED BY CONCEPT UNLIMITED FOR YOUR PERSONAL USE. IT IS NOT TO BE SHOWN TO ANYONE OUTSIDE YOUR ORGANIZATION, NOR IT IS TO BE USED, COPIED, REPRODUCED, OR EXHIBITED IN ANYWAY WHATSOEVER. ALL OR ANY PART OF THIS DESIGN (EXCEPT REGISTERED TRADEMARKS) REMAIN THE PROPERTY OF CONCEPT UNI.. INC.

Customer: OCTAPHARMA PLASMA
Salesman: M. Higgins
Drawn By: R.W.

Date: 5/2/2016 Drawing No : 4

Drawing No: A10591

BY SHEET 1 OF 1

NO. DATE

REVISIONS:



DRAWING #: 94929 PROJECT ID: 13302

SALES DEPT Andya Nelson

DRAWN BY. Sean Cornett

Date: 96.16.15

Revised:


Omaha Neon Sign Co., Inc.

plasma 1. - Baltimore, MD 21244

NOTICE:

This sign is inlended to be installed in accordance with the requirements of Article 600 of the National Electric Code and/or other applicable local codes. This

RACEWAY MOUNTED CHANNEL LETTERS: SCALE: '4" = 1'-0"

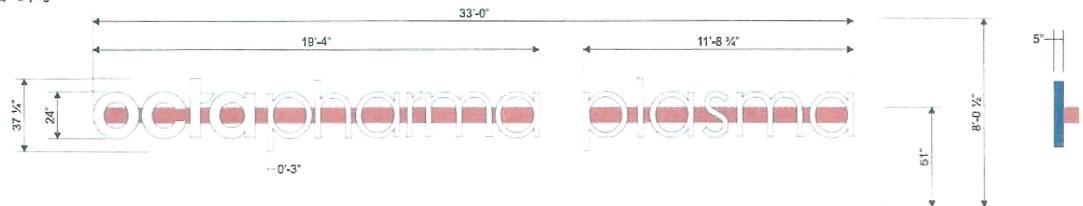

RACEWAY MOUNTED CHANNEL LETTERS

RETURNS: .050 ALUMINUM PAINTED REFLEX BLUE.

BACKS: .063 WHITE PRE-FINISHED ALUMINUM FACES: 3/16" #7328 WHITE PLEXIGLAS

TRIM-CAP: 1" JEWELITE TO MATCH REFLEX BLUE.

ILLUM: WHITE LED'S


INSTALLATION:

LETTERS ARE TO BE MOUNTED TO AN EXTRUDED ALUMINUM RACEWAY (PAINTED TO MATCH CUSTOMER FASCIA). SIGNAGE IS TO BE MOUNTED TO FASCIA USING PROPER HARDWARE AND FASTENERS (NON-CORROSIVE).

LIMITATIONS:





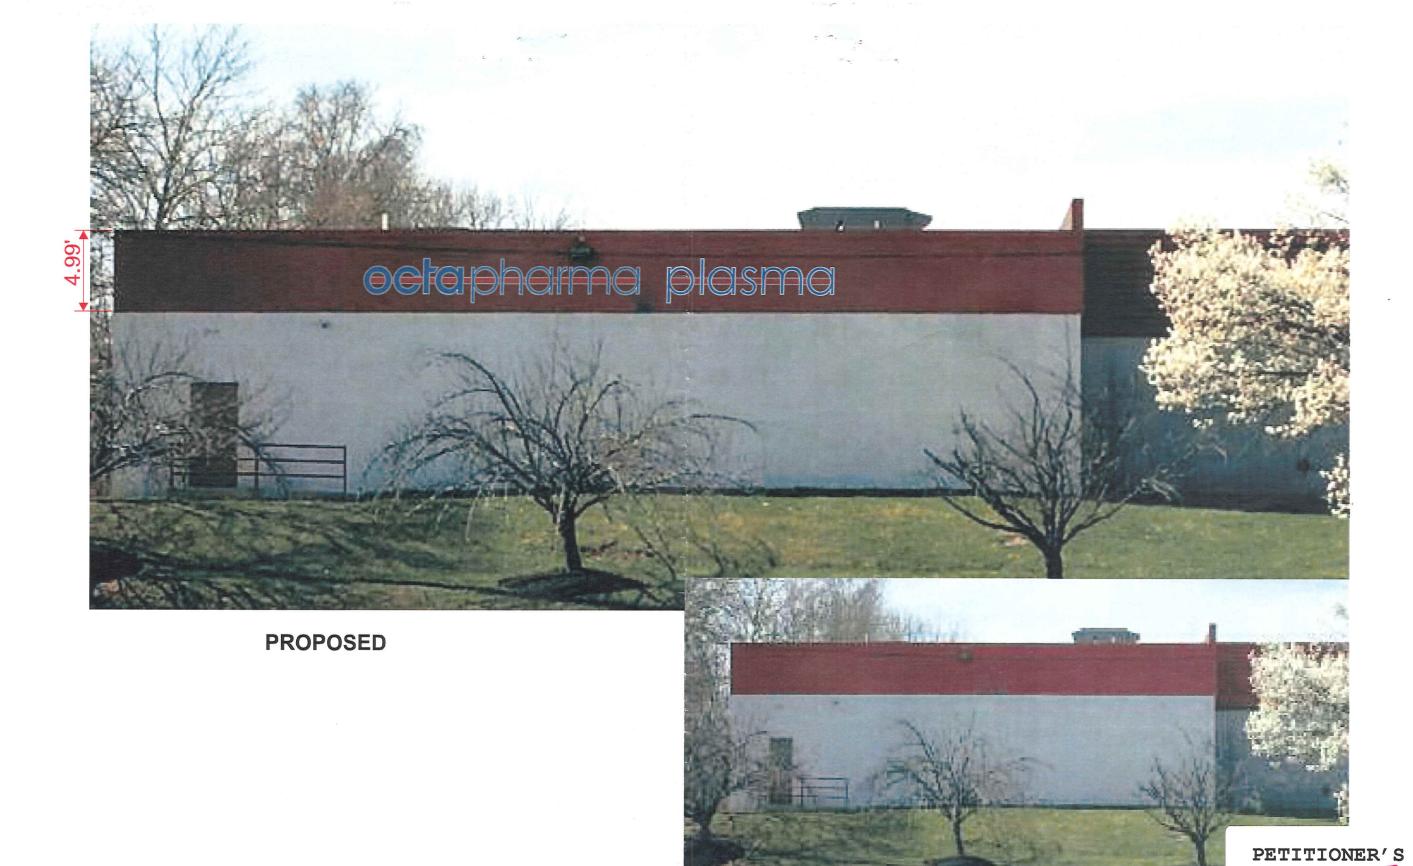



Revision:

OCTAPHARMA PLASMA 1700 N. ROLLING RD. WINDSOR, MD 21244


THIS IS AN ORIGINAL DESIGN SUBMITTED BY CONCEPT UNLIMITED FOR YOUR PERSONAL USE. IT IS NOT TO BE SHOWN TO ANYONE OUTSIDE YOUR ORGANIZATION, NOR IT IS TO BE USED, COPIED, REPRODUCED, OR EXHIBITED IN ANYWAY WHATSOEVER. ALL OR ANY PART OF THIS DESIGN (EXCEPT REGISTERED TRADEMARKS) REMAIN THE PROPERTY OF CONCEPT UNL. INC.

г	Customer:	OCTAPHARMA PLASMA
	Salesman:	M. Higgins
,	Drawn By:	R.W.
Ì	Date:	5/2/2016
-	Drawing No	Δ10591
	D~ 2 ~ £ 2	4111791

EXISTING

EXHIBIT NO.

Pg. 2 of 2 A 1 U 3 9 1

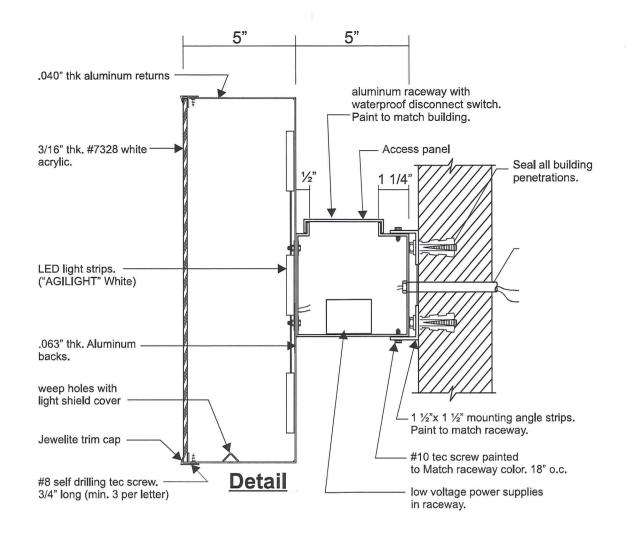

ACCEPTED BY: DATE:

GENERAL NOTES:

ILLUMINATED LETTERSET LAYOUT ON RACEWAY.

FABRICATED ALUMINUM RETURNS TO BE PAINTED MP WHITE WITH A SMOOTH FINISH,

FACES TO BE 3/16" THK. #7328 WHITE ACRYLIC WITH 3M 3630-97 DELFT BLUE TRANSLUCENT VINYL APPLIED ON FIRST SURFACE. 1/2" BORDER AROUND FACE TO REMAIN WHITE.

1" JEWELITE TRIM CAP COLOR TO BE WHITE.

5" X 5" RACEWAY TO BE PAINTED TO MATCH PMS #186c RED WITH A HEAVY STIPPLE FINISH.

120V ELECTRICAL, "AGILIGHT" WHITE LED LIGHTING WITH LOW VOLTAGE POWER SUPPLIES.

1/2" BORDER AROUND FACE TO REMAIN WHITE.

THIS SIGN TO BEAR INDERWRITERS LAREL


120±5 VOLTS REQUIRED

INSTALLER MUST ENSURE THAT THE REQUIRED VOLTAGE IS OBTAINED FOR PROPER OPERATION OF THIS RIGN.

Suitable for Wet Locations

ALL ELECTRICAL COMPONENTS
TO BE UL LISTED.

PROPOSED SIGN

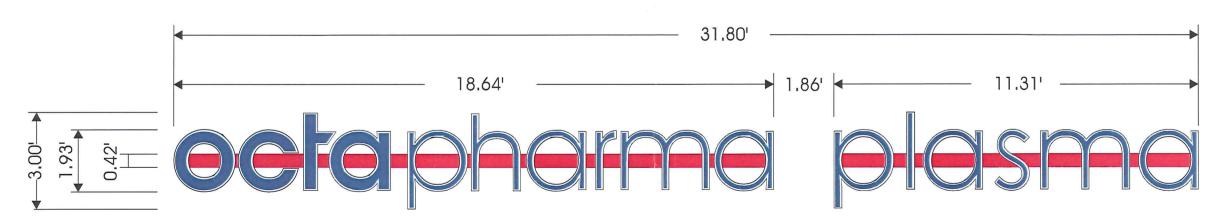

ILLUMINATED LETTERSET ELEVATION

QUANTITY - 1

Scale 1/4" =1'-0"

R1 6/17/16 Change the color of raceway R27/26/16 Change dimension to decimal. **OCTAPHARMA PLASMA** 1700 N. ROLLING RD. WINDSOR, MD 21244

ENLARGED LETTER

THIS IS AN ORIGINAL DESIGN SUBMITTED BY CONCEPT UNLIMITED FOR YOUR PERSONAL USE. IT IS NOT TO BE SHOWN TO ANYONE OUTSIDE YOUR ORGANIZATION, NOR IT IS TO BE USED, COPIED, REPRODUCED, OR EXHIBITED IN ANYWAY WHATSOEVER. ALL OR ANY PART OF THIS DESIGN (EXCEPT REGISTERED TRADE MARKS) REMAIN THE PROPERTY OF CONCEPT UNL. INC.

т	Customer: OCTAPHARMA PLASMA				
Ė	Salesman:	M. Higgins			
I, R	Drawn By:	R.W.			
Υ	Date:	5/2/2016			
-).	Drawing No	A40504			
<i>,</i> .	Pg. 1 of 2	A10591			

TOTAL SQUARE FOOTAGE = 95.44

CONCEPT Jnlimited, Inc. 10020 Farrow Rd. Columbia, SC 29203 Phone (803) 755-9100



DRAWING #: 94929 PROJECT ID: 13302

SALES DEPT Andya Nelson

DRAWN BY: Sean Cornett

Date 06.16,15

Revised:

Omaha Neon Sign Co., Inc.


plasma i. - Baltlmore, MD 21244

NOTICE:

ALL GRAPHIC REPRODUCTIONS ARE SUBJECTED BY APPROVAL OF AUTHORIZED CLIENT, AS SY APPROVAL BY THE UNDERFLOSHED AND CATED FRIGHT TO ANY FRANKLATION OF PRODUCT ON ANY FRANKLATION OF PRODUCT ON ANY FRANKLATION OF PRODUCT ON ANY FRANKLAND TO CLIENT APPROVAL.

This sign is intended to be installed in accordance with the requirements of Article 600 of the National Electric Code and/or other applicable local codes. This

RACEWAY MOUNTED CHANNEL LETTERS: SCALE: '4" = 1'-0"

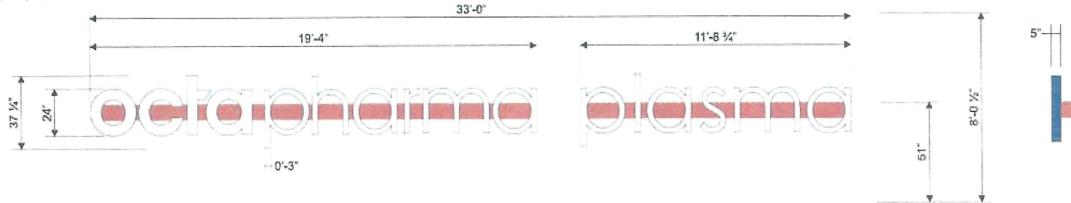

RACEWAY MOUNTED CHANNEL LETTERS

RETURNS: .050 ALLIMINUM PAINTED REFLEX BLUE.

BACKS: .063 WHITE PRE-FINISHED ALUMINUM

FACES: 3/16" #7328 WHITE PLEXIGLAS

TRIM-CAP: 1" JEWELITE TO MATCH REFLEX BLUE.

ILLUM: WHITE LED'S


INSTALLATION:

LETTERS ARE TO BE MOUNTED TO AN EXTRUDED ALUMINUM RACEWAY (PAINTED TO MATCH CUSTOMER FASCIA). SIGNAGE IS TO BE MOUNTED TO FASCIA USING PROPER HARDWARE AND FASTENERS (NON-CORROSIVE).

LIMITATIONS:





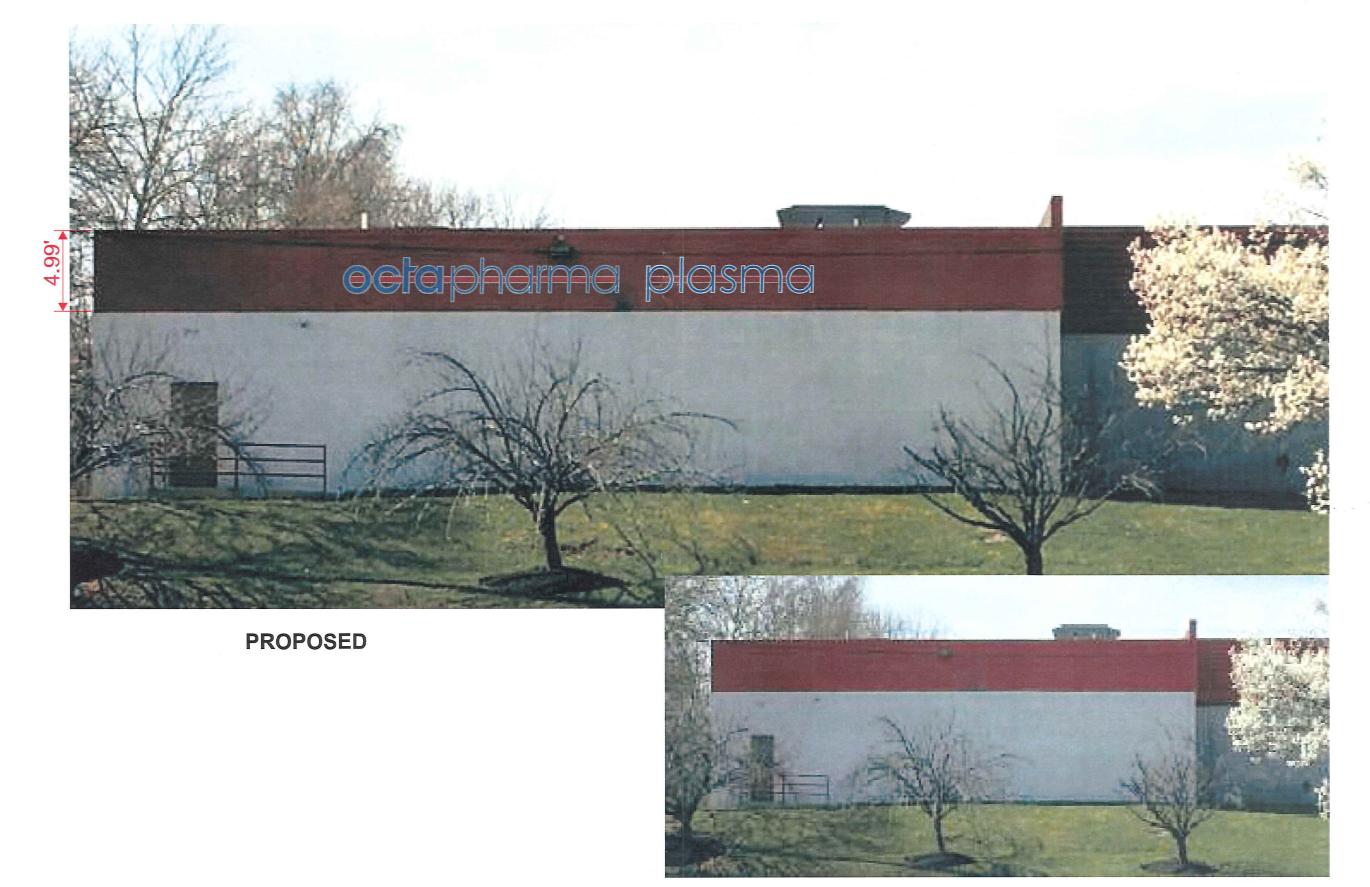




Revision:

EXISTING

OCTAPHARMA PLASMA 1700 N. ROLLING RD. WINDSOR, MD 21244

THIS IS AN ORIGINAL DESIGN SUBMITTED BY CONCEPT UNLIMITED FOR YOUR PERSONAL USE. IT IS NOT TO BE SHOWN TO ANYONE OUTSIDE YOUR ORGANIZATION, NOR IT IS TO BE USED, COPIED, REPRODUCED, OR EXHIBITED IN ANYMAY WHATSOEVER. ALL OR ANY PART OF THIS DESIGN (EXCEPT REGISTERED TRADEMARKS) REMAIN THE PROPERTY OF CONCEPT UNL, INC.

РΤ	Customer:	OCTAPHARMA PLASMA		
ΒĖ	Salesman:	M. Higgins		
N,)R	Drawn By:	R.W.		
١Y	Date:	5/2/2016		
E- C.	Drawing No	AADEDA		
0,	Pg. 2 of 2	A10591		

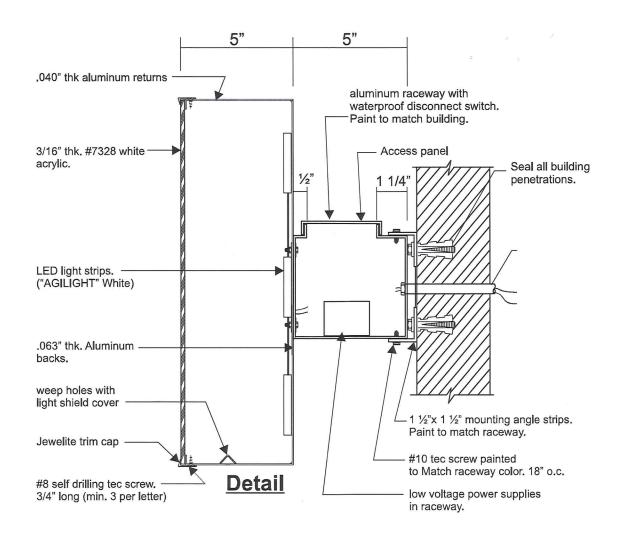

ACCEPTED BY: _____

GENERAL NOTES:

ILLUMINATED LETTERSET LAYOUT ON RACEWAY.

FABRICATED ALUMINUM RETURNS TO BE PAINTED MP WHITE WITH A SMOOTH FINISH.

FACES TO BE 3/16" THK, #7328 WHITE ACRYLIC WITH 3M 3630-97 DELFT BLUE TRANSLUCENT VINYL APPLIED ON FIRST SURFACE. 1/2" BORDER AROUND FACE TO REMAIN WHITE.

1" JEWELITE TRIM CAP COLOR TO BE WHITE.

5" X 5" RACEWAY TO BE PAINTED TO MATCH PMS #186c RED WITH A HEAVY STIPPLE FINISH.

1 20V ELECTRICAL. "AGILIGHT" WHITE LED LIGHTING WITH LOW VOLTAGE POWER SUPPLIES.

1 20V ELECTRICAL LIGHTING WITH LO

THIS SIGN TO BEAR
UNDERWRITERS LABEL

120±5 VOLTS REQUIRED

INSTALLER MUST ENSURE THAT THE REQUIRED VOLTAGE IS OBTAINED FOR PROPER OPERATION OF THE SIGN.

> Suitable for Wet Locations

ALL ELECTRICAL COMPONENTS

TO BE UL LISTED.

PROPOSED SIGN

PETITIONER'S
EXHIBIT NO. 28

ILLUMINATED LETTERSET ELEVATION

QUANTITY - 1

Scale 1/4" =1'-0"

<u>levision:</u>

R1 6/17/16 Change the color of raceway R2 7/26/16 Change dimension to decimal.

OCTAPHARMA PLASMA 1700 N. ROLLING RD. WINDSOR, MD 21244

ENLARGED LETTER

THIS IS AN ORIGINAL DESIGN SUBMITTED BY CONCEPT UNLIMITED FOR YOUR PERSONAL USE. IT IS NOT TO BE SHOWN TO ANYONE OUTSIDE YOUR ORGANIZATION, NOR IT IS TO BE USED, COPIED, REPRODUCED, OR EXHIBITED IN ANYWAY WHATSOEVER. ALL OR ANY PART OF THIS DESIGN (EXCEPT REGISTERED TRADEMARKS) REMAIN THE PROPERTY OF CONCEPT UNL, INC.

Customer:	OCTAPHARMA PLASMA
Salesman:	M. Higgins
Drawn By:	R.W.
Date:	5/2/2016
Drawing No	Δ10591
Pa. 1 of 2	AIUD9I

TOTAL SQUARE FOOTAGE = 95.44


Concept


UNLIMITED, Inc.

10020 Farrow Rd. Columbia, SC 29203
Phone (803) 755-9100





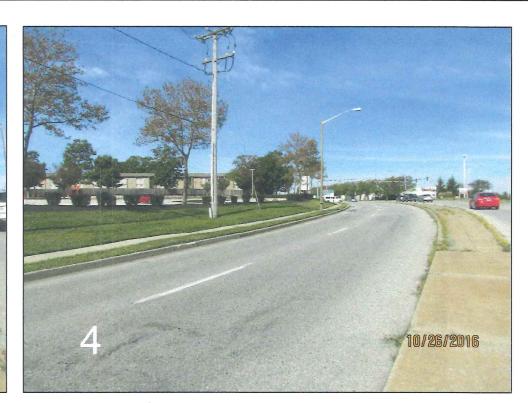

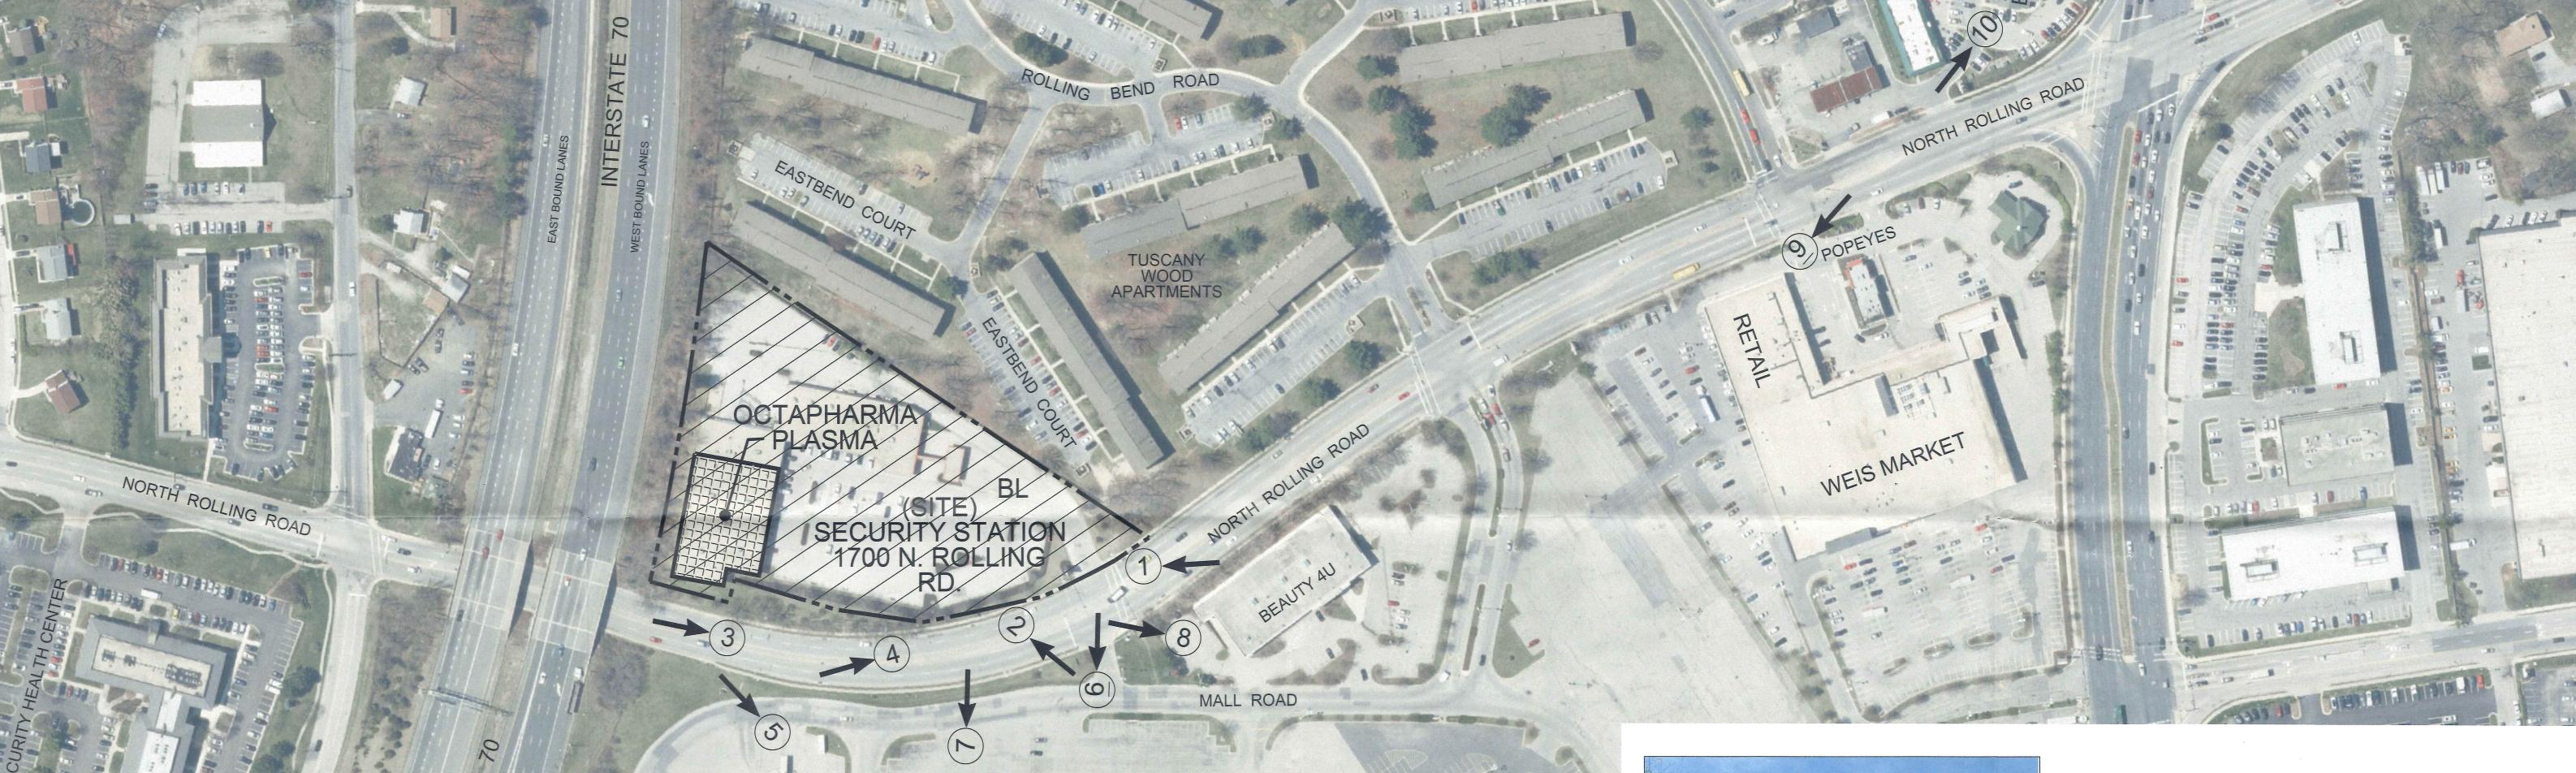





NORTH AMERICAN TRADE SCHOOLS



FORTIS INSTITUTE






PAI NO. 1-365

PHOTOGRAPH EXHIBIT

OCTAPHARMA PLASMA

SECURITY STATION 1700 N. ROLLING ROAD

FIRST ELECTION DISTRICT FIRST COUNCILMANIC DISTRICT BALTIMORE COUNTY, MARYLAND 21244

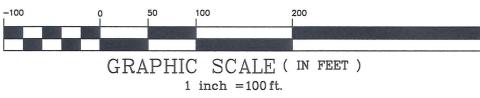

Colbert Matz Rosenfelt, Inc.

Engineers * Surveyors * Planners
2835 Smith Avenue, Suite G
Baltimore, Maryland 21209
Telephone: (410) 653—3838
Facsimile: (410) 653—7953



- 1	Lancaca de la companya de la company				
					SCALE: 1" = 100'
					DATE: SEPTEMBER 20, 2016
PETITIONER'S					JOB NO.: 2009-076.1
			NER'S		DESIGNED: SLD/KJC
					DRAWN: SLD/KJC/KBH
EXHIBIT NO.			CHECKED: CMR		
			FILE: 2009076.SIGN VAR.dwg		
					DRAWING
					NUMBER: VAR-2
	NO.	DATE	REVISIONS:	BY	SHEET 2 OF 2