UP-2017-6074-8I

RE: Job #52685, Geico

BALTIMORE COUNTY

DEPARTMENT OF PERMITS, APPROVALS & INSPECTIONS

111 WEST CHESAPEAKE AVENUE TOWSON, MD 21204 410-887-3391

The applicant is authorized

to affirm that there are no

current violations at this

Maryland	SIGN USE PERMIT	site pursuant to Section
Permit Fees are Non-Refundable; Make Check Payable to "	Baltimore County, Maryland"	Initials •
PROPERTY ADDRESS 6567 Baltimore National Pike,	Catonsville, MD Z	IP CODE 21228
DUCINESS NAME Geico	Z	ONING BR
		HISTORIC DISTRICT 🗌 Yes 💢 No
MAILING ADDRESS 6328 Baltimore National Pike, B	altimore, MD 21228	442 207 5025
In Trobert Agent		PHONE NO. 443-297-5025
APPLICANT/OWNER'S AGENT Joe Habert, Agent Triangle Sign & Service, LLC SIGN COMPANY NAME 11-13 Azar Ct., P.O. Box 2418	86, Baltimore, MD 21227	PHONE NO. 410-247-5300
TYPE OF SIGN: Window Sign	111111100000	
☐ Temporary- Including Real Estate/Construction/Event		igns in the Last Year: Yes No
I clinatell	Face Change Only	
☐Freestanding ☐Pylon ☐ Monument 🗶 Illur	minated (separate electrical perm	it required)
Size: 2.5 'H feet x 13.97 'W feet = 34.9 square feet	each Height:	teet (freestanding signs)
Property Line/Street Right-of-Way Setbacks: front,	sides, a	and rear
NOTE: A construction plan, drawn to scale and clearly showing	ng that all requirements have bee	en met, must be attached, a site plan also
must be attached for freestanding signs. Table of Sign Regulations: 450.4. Attachment 1, 1 An Elec		Labora a maximum Frequency of one
instantaneous message change per 15 second cycle. PROHIBITIONS: including roof signs (Sections 450.5.B.7 1. Signs cannot impair motorist's clear view of traffic content of the placed in or project into or above struct. 3. Signs cannot be placed in or project into or above struct. 4. Sign or framework cannot obstruct window or opening the purpose of displaying the following personal content of the personal content of the purpose of displaying the following personal content of the personal content of th	except for private traffic control reet right of way or governmenta ng for light and air or access to be ng an attached sign. streamers, tethered balloons, last d sandwich board signs issued a rts or message, except for an outoweather vane, barber pole, or cleate at a constant intensity and nating, or alternating lights.	and notice signs. I property. Duilding, fire hydrant, or stand pipe. Her projections, and similar objects are use permit in B.M. – C.T. zones. door advertising sign with tri-vision, a ock. Ot give the appearance of movement by
Work Description (including number of signs, special c Install wall mounted, illuminated channel letter si	onditions, materials, locations on to front facade, reading:	and size): GEICO
Install wall mounted, illuminated chainles letter si Dimensions: 2.5' H x 13.97'W = 34.9 sf Linear Bldg Dimension: 18'-0"	gn to none facade, reass-25.	CORNER LOT
OWNER	AGENT CERTIFICATION	
I solemnly affirm under the penalties of perjury and upo agree to locate the proposed sign such that it will not vio August 8, Date	n personal knowledge that the late Baltimore County laws and	Triangle Sign & Service
Require Planning Signature	Date	e
Copies: White-Office; Yellow- Applicant (keep this Copy for your permanent records)	Authority under Section 500.4, BC	DIR PAI ADDITOVAL (SIGN ONLY) JNP per LW 8/8/17
REV 03/12	Signature 0	Initials (Date /



Permits, Approvals & Inspections

111W. Chesapeake Avenue Towson, MD 21204

Report Generated On: 8/8/2017

Page 1 of 1

Permit Processing Commerical Permit & Development Report

Property Information

Tax Account Number: 2200012571

Plat Ref: 064:079

Election District: 1

Owner Name(s): MAH MOUNTAIN LLC

Address: 6328 BALTO NATL PIKE

BALTIMORE, MD 21228

Premise Address: 6567 BALTO NATL PIKE

PDM #:

Zoning District(s): BR

Elevation Range: 422ft - 434ft

							ot ti O	11.1	ung	0,			0 10000	
Affected Overlays	Instructions: Begin review process with Zoning Review, Room 111		S.	Alts.	Piers/Pilings	3		Bulk	The second second	Occup.	Tower Antenna		Plumb	Agency
	Potential Overlay Issues	New Com Bldg	Interior Alts.	Ext.	/Pillin	Grading/SW	S	Ret.Walls/Bulk) DC	of O	er Ant	0	∞	Acknowledgment
Contact Agency	Growth Tier 1: Served by public sewer and inside URDL	New	Inter	Add	Piers	Grad	Tanks	Ret.\	Razing	Chg.	Towe	Sign	Elect.	Initial & Date
DEPS-Sed. Control Jefferson Building 4th Floor Phone: 410-887-3226	Note: All Razing Permits must be sent to Sediment Control for review.										io Aurentino			
PAI-Public Services County Office Building	Note: All permits for Grading, New Buildings & Building Additions must be sent to Public Services.				W. 127				es altouries.					
Room 119 Phone: 410-887-3751				Economic Particularies			1							
Zoning Review County Office Building Room 111 Phone: 410-887-3391	Zoning Cases: 1977-0098-A; R-1952-2286	X			X	X				X		X		FINAL JNPperLW 8/8/2017

Notice: This report is not inclusive as additional issues may arise which would affect the ability to obtain a building permit. This Report is solely for Departmental use and nothing herein creates any right which would accrue to the applicant. Form171C

PROJECT SCHEDULE


SIGN TYPE/ DESCRIPTION: QTY.: ONE (1) **FACE-LIT CHANNEL LETTERS**

PROJECT:



6567 BALTIMORE NATIONAL PIKE CATONSVILLE, MD 21228

	REVISIONS							
#	DATE	DB	NOTES					
R1	5/10/2017	JWM	• WHITE TRIM CAP / RETURNS					
	-							

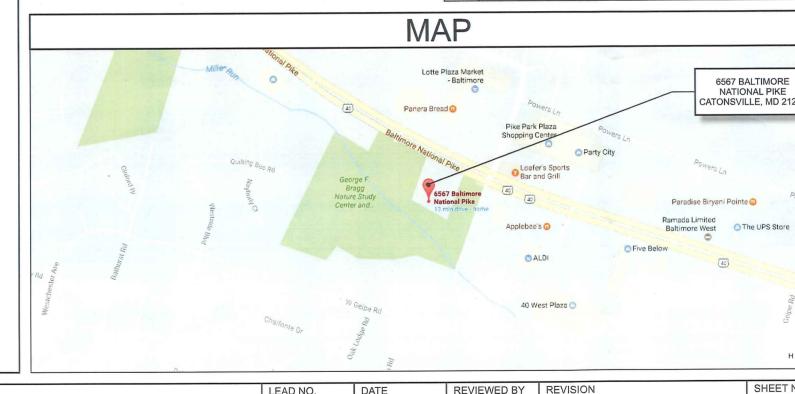



CLIENT & LOCATION

6567 BALTIMORE NATIONAL PIKE GEICO CATONSVILLE, MD 21228

LEAD NO. DATE 163703 R1 5/9/2017 DRAWN BY SALESMAN **JWM** MD

REVISION

SEG. NO.

ZAR COURT • P.O. BOX 24186 • BALTIMORE, MARYLAND 21227 • T: 410-247-5300 • F: 410 247-1944 • REPRODUCTION IN WHOLE OR PART PROHIBITED WITHOUT EXPRESS PERMISSION OF TRIANGLE S & S • WWW.TRIANGLE





CLIENT & LOCATION

6567 BALTIMORE NATIONAL PIKE CATONSVILLE, MD 21228

REVISION REVIEWED BY LEAD NO. DATE 163703 R1 5/9/2017 SALESMAN DRAWN BY SEG. NO. JWM MD

SHEET NO.


2 of


FACE-LIT CHANNEL LETTERS

SCALE: 1/2"=1'-0"

QTY.: ONE (1)

AREA: 30" x 167.7" = 34.9 Ø

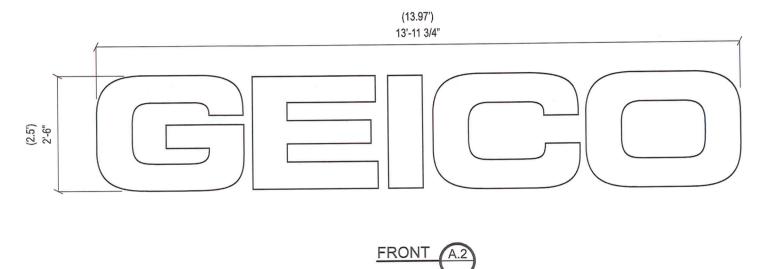

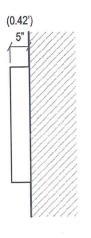





RIANGLE **GN & SERVICE**

CLIENT & LOCATION

GEICO

6567 BALTIMORE NATIONAL PIKE CATONSVILLE, MD 21228

LEAD NO. 163703 R1 SALESMAN MD


DATE

JWM

REVIEWED BY 5/9/2017 DRAWN BY SEG. NO.

REVISION

SHEET NO.

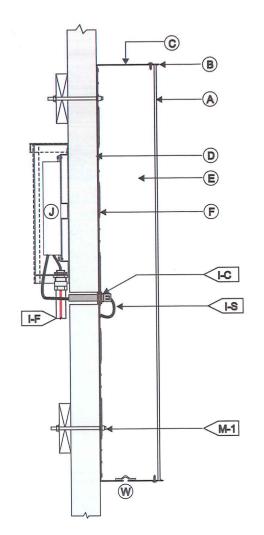

A FACE		ERIOR INSTALL / FLUSH MOUNT (I) WIRING				
MATERIAL:	WHITE 3/16" PLEX.	I-C	7/8" DIA. HOLE @ LEXAN W/ PAIGE WALL BUSTER			
BORDER:	N/A		CONNECTOR & CONDUIT.			
VINYL:	N/A	I-F	TO ELECTRICAL FEED			
COLOR INFO.:	N/A	I-S	U.L. APPROVED LOW VOLTAGE CLASS II WIRING			
B) TRIMCAPS			ALL CONNECTIONS TO BE IN WATERPROOF BOXES			
SIZE / FINISH	1" / MATCH RETURNS					
C RETURNS		J POWER SUPPLY				
DEPTH:	5"	TYPE:	REMOTE LED POWER SUPPLY HOUSE IN FRONT			
MATERIAL:	ALUM040		ACCESS WEATHER-PROOF LED POWER SUPPLY BOX			
COLOR:	WHITE	VOLTAGE;	120V			
FINISH:	SATIN	M MOUNTING	SEE MOUNTING NOTE.			
D BACKS:		M-1	10/24 NUTSERT.			
MATERIAL:	3MM ACM	4				
COLOR/FINISH:	WHITE SATIN	W WEEP HOLES:	1/4" DIA. WITH COVER			
E INSIDE OF CAN	•					
COLOR:	PRE-COAT WHITE					
F) ILLUMINATION:	•					
TYPE:	STANDARD 6500K WHITE LEDS					
=						
	•					
			WHITE PLEX WHITE SATIN			

INSTALLATION NOTES:

1. CUSTOMER G.C. TO PROVIDE ADEQUATE WOOD OR MTL. BLOCKING IN CORRELATION W/ FACADE FRAMING AS REQUIRED.

2. INSTALLER IS TO V.I.F. & PROVIDE THE PROPER NON-CORROSIVE MOUNTING HARDWARE TO ENSURE SAFE INSTALLATION.

3. ALL EXTERIOR FACADE PENETRATIONS TO BE WATERTIGHT. 4. INSTALLATION TO MEET CURRENT N.E.C., U.L. & LOCAL CODES.

ELECTRICAL NOTES:

1. ALL ELEC. COMPONENTS TO BE U.L. APPROVED.

2. CUSTOMER IS RESPONSIBLE FOR ONE (1) 120v/ 20a DEDICATED CIRCUIT W/ GROUND PER SIGN TO WITHIN 6' OF SIGN.

3 LOCKOUT SWITCH INSTALLED @ PANEL BOX FOR ALL ELEC. SIGNS. 4. INSTALL IN ACCORDANCE W/ N.E.C. ARTICLE 600 &/ OR LOCAL CODES. THIS INCLUDES PROPER GROUNDING & BONDING OF SIGN.

FABRICATOR NOTES:

1. PLACEMENT OF LIGHTING ELEMENTS FOR OPTIMUM ILLUMINATION OF SIGN TO BE DETERMINED IN PRODUCTION.

2. MANUFACTURER & U.L. LABELS TO BE APPLIED & VISIBLE FROM THE GROUND. ON THE LAST CHANNEL LETTER OR END OF THE SIGN BOX.





CLIENT & LOCATION

GEICO

6567 BALTIMORE NATIONAL PIKE CATONSVILLE, MD 21228

REVIEWED BY LEAD NO. DATE 5/9/2017 163703 R1 SEG. NO. SALESMAN DRAWN BY JWM MD

REVISION

SHEET NO.