



BALTIMORE COUNTY
DEPARTMENT OF PERMITS, APPROVALS & INSPECTIONS
111 WEST CHESAPEAKE AVENUE
TOWSON, MD 21204
410-887-3391

SIGN USE PERMIT

Permit Fees are Non-Refundable; Make Check Payable to "Baltimore County, Maryland"

PROPERTY ADDRESS 9520 Harford Rd ZIP CODE 21234
BUSINESS NAME CVS Pharmacy ZONING BL
OWNER'S NAME Maryland CVS Pharmacy LLC PHONE NO. 703-801-8244 HISTORIC DISTRICT ☐ Yes ☒ No
MAILING ADDRESS One CVS Dr. Woonsocket RI 02895
APPLICANT/OWNER'S AGENT Rick Piper / Betsy Marino PHONE NO. 703 408 8214
SIGN COMPANY NAME Service Neon Signs PHONE NO. 703 354 3000
TYPE OF SIGN: ☐ Window Sign TAX ACCOUNT NO. 20 10001 000377

☐ Temporary- Including Real Estate/Construction/Event Temporary Signs in the Last Year: ☐ Yes ☐ No
☒ Permanent ☐ Changeable Copy ☒ Wall ☐ Face Change Only ☐ Non-Illuminated
☐ Freestanding ☐ Pylon ☐ Monument ☐ Illuminated (separate electrical permit required)
Size: 20 4.14 feet x 30.97 feet = 128.21 square feet Height: _____ feet (freestanding signs)

Property Line/Street Right-of-Way Setbacks: front _____, sides _____ and _____, and rear _____.

NOTE: A construction plan, drawn to scale and clearly showing that all requirements have been met, must be attached; a site plan also must be attached for freestanding signs.

Table of Sign Regulations: 450.4. Attachment 1, 1.- An Electronic Changeable Copy Sign may only have a maximum Frequency of one instantaneous message change per 15 second cycle.

450.6.B.3 Changeable copy signs must operate at a constant intensity and not give the appearance of movement by flashing, blinking, strobing, scrolling, oscillating, or alternating lights.

PROHIBITIONS: including roof signs (Sections 450.5.B.7 and 450.6.A, Baltimore County Zoning Regulations):

1. Signs cannot impair motorist's clear view of traffic or government signs. All signs are subject to Section 102.5, BCZR.
2. Signs cannot imitate or resemble government signs, except for private traffic control and notice signs.
3. Signs cannot be placed in or project into or above street right of way or governmental property.
4. Sign or framework cannot obstruct window or opening for light and air or access to building, fire hydrant, or stand pipe.
5. Vehicle cannot be parked for the purpose of displaying an attached sign.
6. Except for flags exempted, flags, pennants, ribbons, streamers, tethered balloons, laser projections, and similar objects are prohibited.
7. Portable signs are prohibited, except for A-frame and sandwich board signs issued a use permit in B.M. - C.T. zones.
8. There can be no display or simulation of moving parts or message, except for an outdoor advertising sign with tri-vision, a changeable copy sign, or a thermometer, barometer, weather vane, barber pole, or clock.
9. No sign may emit sound

Work Description (including number of signs, special conditions, materials, locations and size):

Install 2 sets illuminated channels reading CVS Pharmacy logo
@ 4.14 x 30.97 @ 128.21 each
and 1 - 1.55 x 1.21 CVS operating Hours plaque - 1.88 ft

CORNER LOT ☒

OWNER/AGENT CERTIFICATION

I solemnly affirm under the penalties of perjury and upon personal knowledge that the contents of the above are true and further agree to locate the proposed sign such that it will not violate Baltimore County laws and regulations.

Signature [Signature] Date 6-23-17 Print/Type Name Betsy Marino

☐ Require Planning Signature _____ Date _____

Copies: White-Office; Yellow- Applicant (keep this Copy for your permanent records)


REV 10/14

Authority under Section 500.4, BCZR **PAI Approval** (SIGN ONLY)

Signature [Signature]

Initials [Initials]

Date 6/27/17

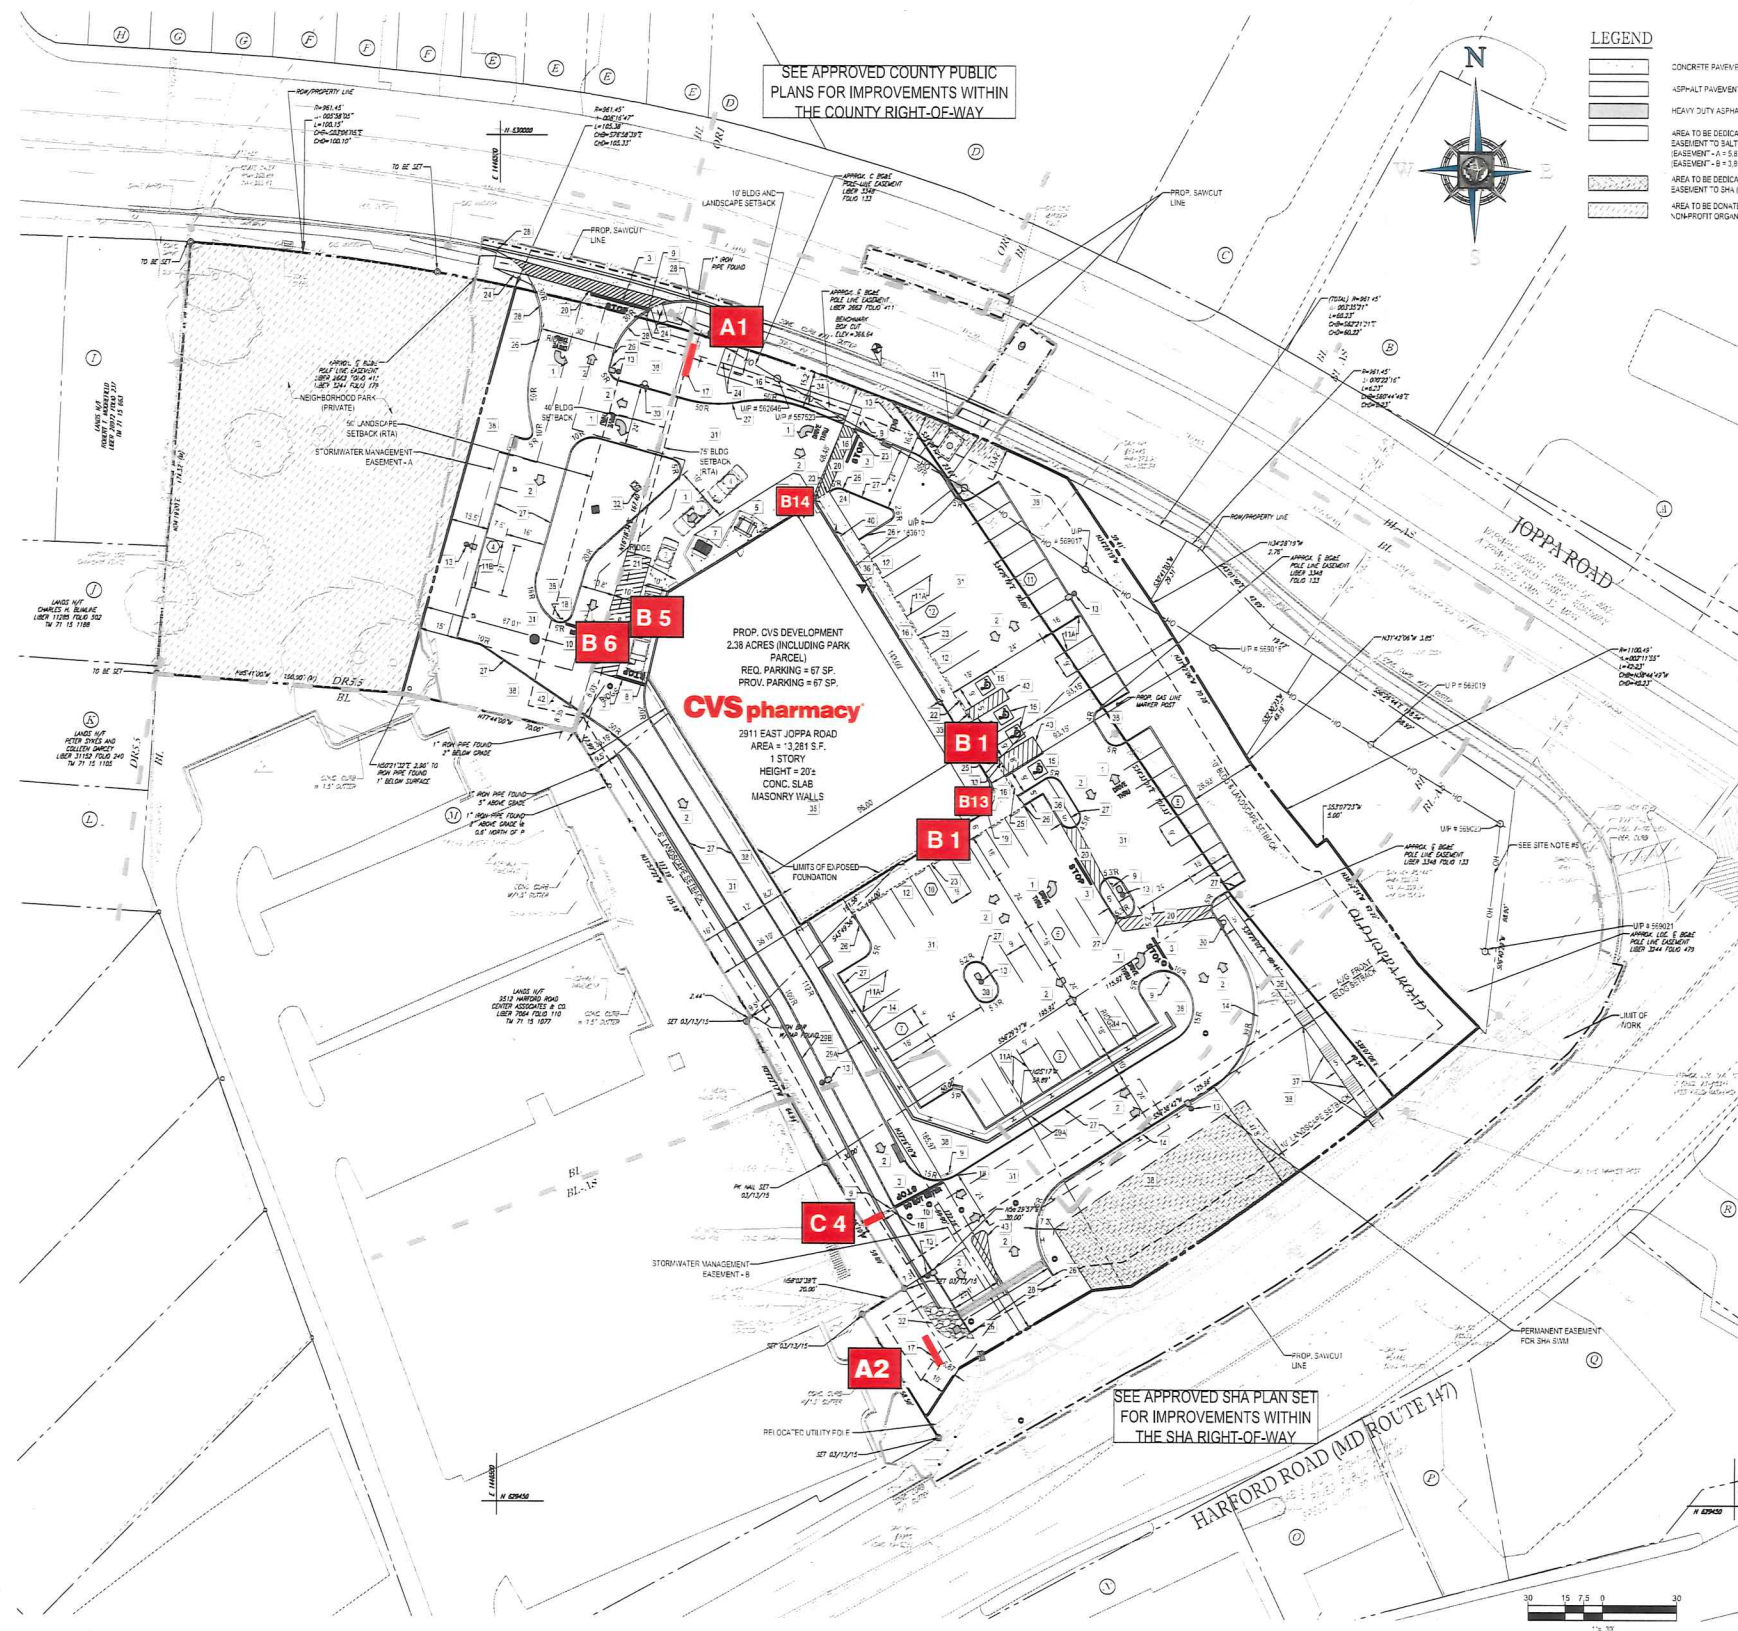

- A1** — Custom Monument - 18' OAH / Qty 1
- A2** — Monument / New Standard 6' OAH / Qty 1
- B1** — ♥CVSpharmacy - IL-39-CL-L - Qty 2
- B5** — 6" drive - thru
Illuminated - Qty 1
Canopy Clearance vinyl letters included
- B6** — 6" drive - thru pharmacy
Illuminated - Qty 1
- B13** — Operating Hours - Qty 1
18 9/16" x 14 1/2"
- B14** — Receiving Door Sign - Qty 1
18" x 24"
- C4** — Do Not Enter / Thank You - Qty 1
18" x 18" D/F

**SERVICE
NEON
SIGNS
INC**

6611 IRON PLACE
SPRINGFIELD, VA. 22151
PHONE: (703) 354-3000
FAX: (703) 354-5810

CUSTOMERS NAME

#4212

CVS pharmacy

LOCATION

9520 Harford Road
Baltimore, MD 21234

DRAWING #

3-09-142

DATE

06/21/17

SALESPERSON

Rick Pepper


This design is the property of Service Neon Signs. Unauthorized use in whole or in part is prohibited, violators will be prosecuted in the fullest extent of the law.

This sign is intended to be installed in accordance with the requirements of Article 600 of the National Electrical Code and/or other applicable local codes. This includes proper grounding and bonding of the sign.


APPROVALS

CUSTOMER _____
SALES _____
PRODUCTION _____
INSTALLATION _____

B13 Open Hours Plaque 1.88 ft² SCALE: 3" = 1'-0"
Qty: 1

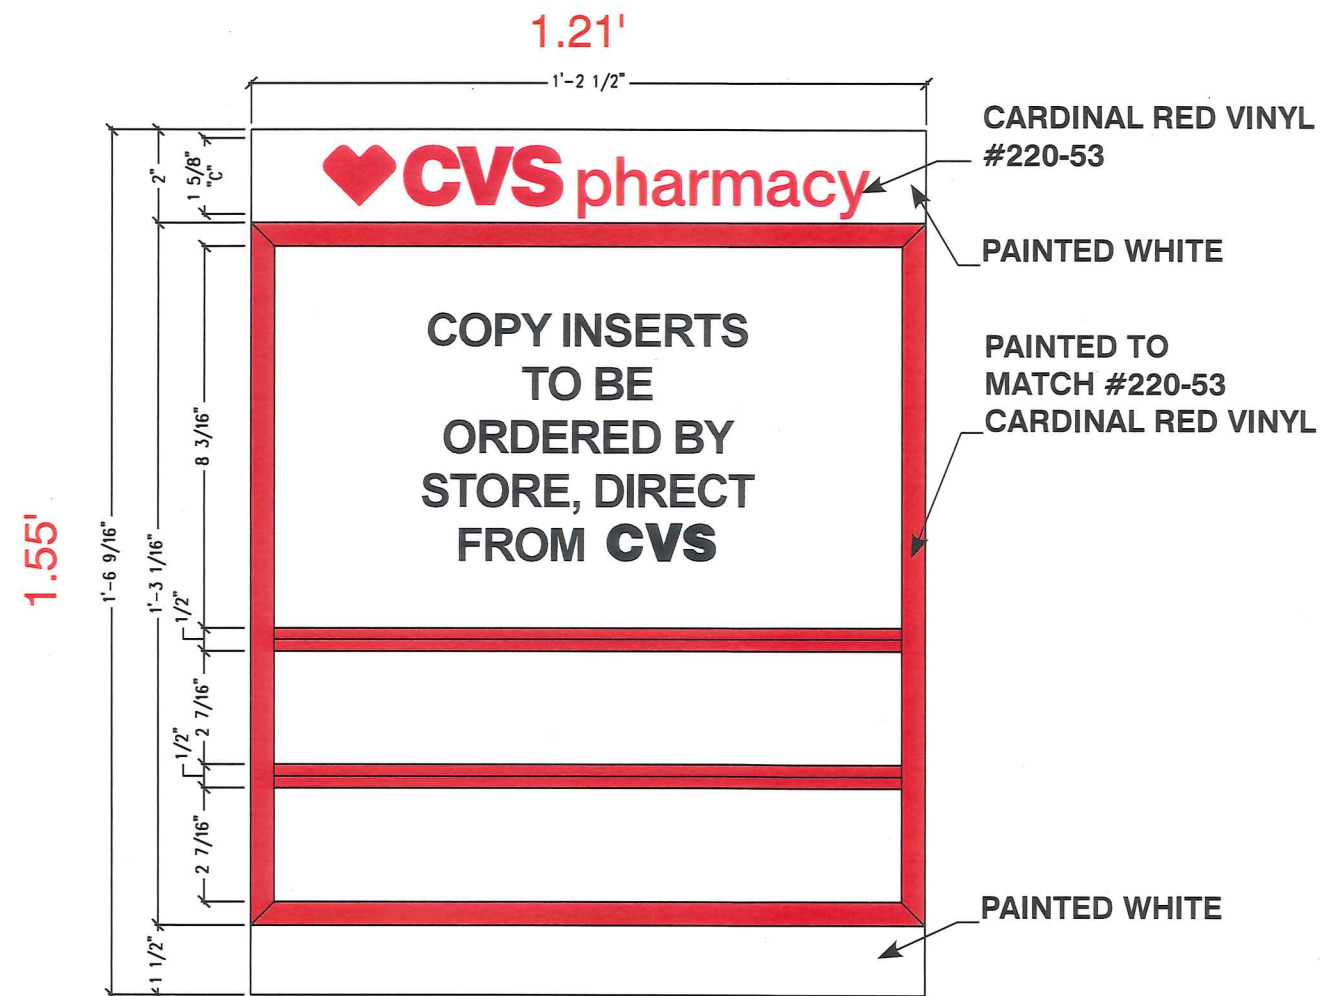


B14 Receiving Entrance 3 ft² SCALE: 3" = 1'-0"
Qty: 1

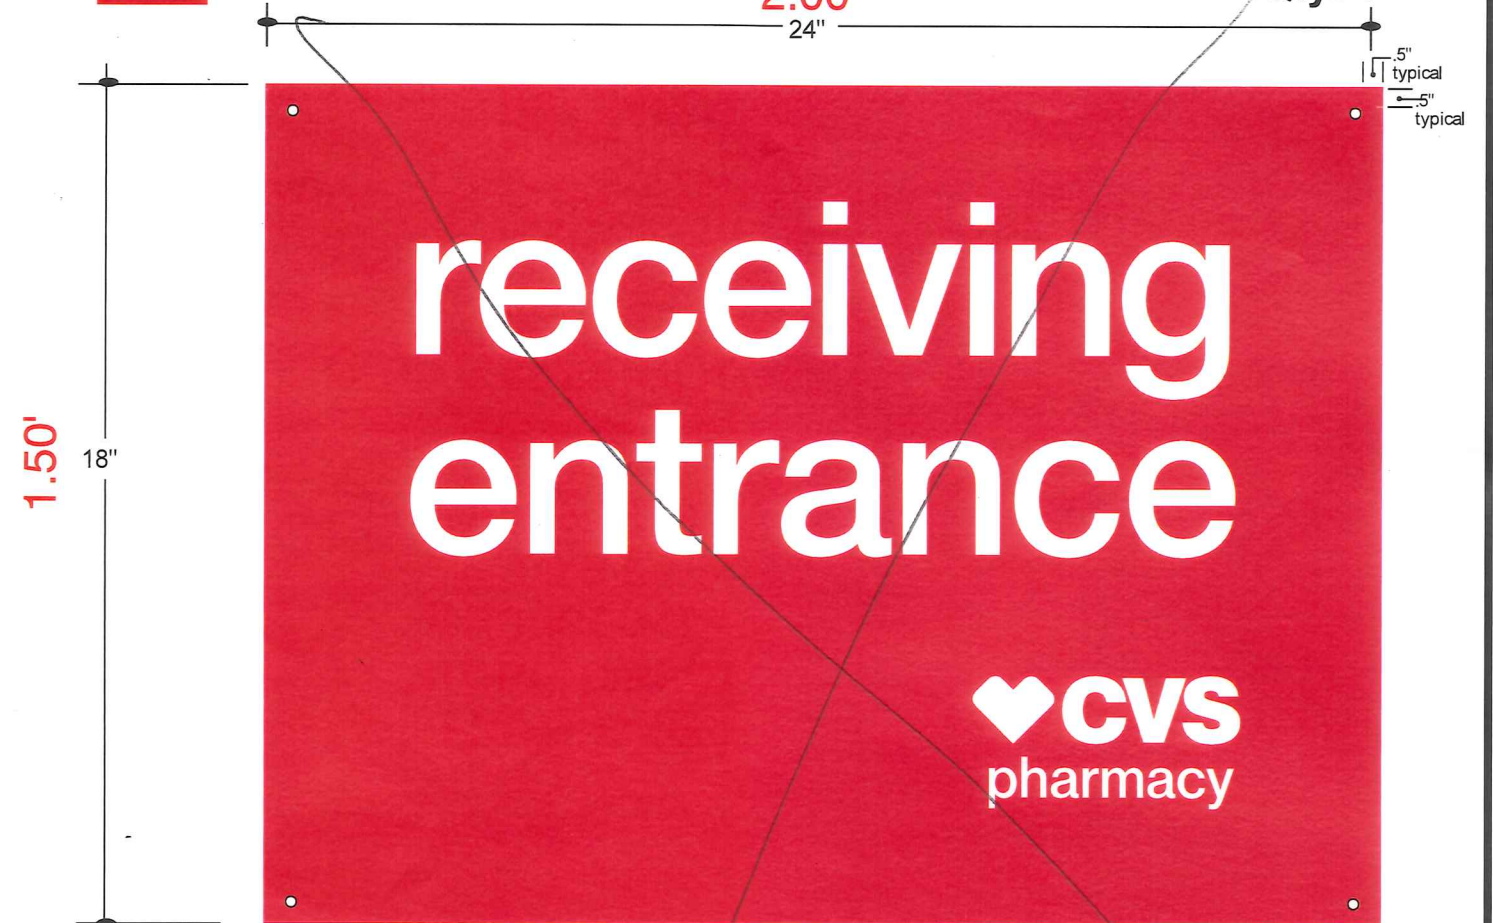

Single Face Non-Illuminated Panel Sign

- ☐ .090 Aluminum painted Hunter Red
- ☐ 3M #7125-10 White Vinyl (all copy)

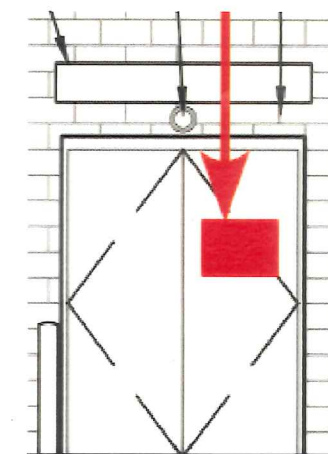


**B-14 PLACEMENT
RIGHT SIDE OF
RECEIVING DOORS
5'-0" UP ON CENTER**

NTS

B1 IL-39-CL-L

Qty: 2
128.21 ft²

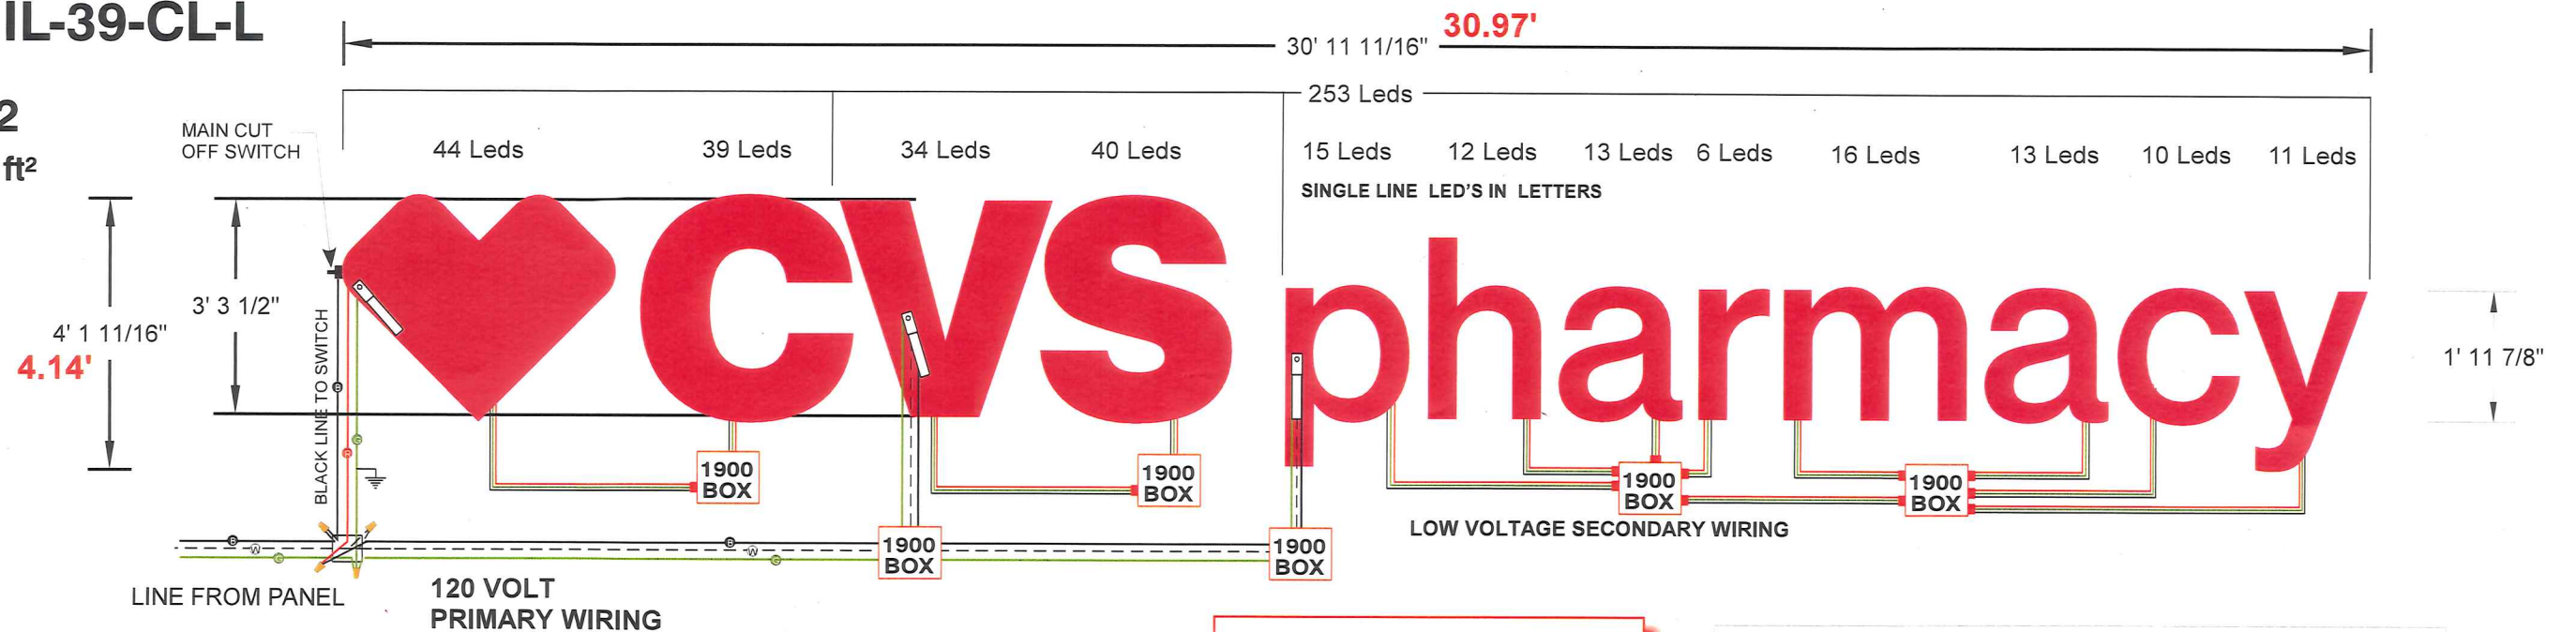



39" set of self-contained channel letters (Leds)
SCALE: 3/8" = 1'

THIS SIGN IS INTENDED TO BE INSTALLED IN ACCORDANCE WITH THE REQUIREMENTS OF ARTICLE 600 OF THE NATIONAL ELECTRICAL CODE AND/OR OTHER APPLICABLE LOCAL CODES. THIS INCLUDES PROPER GROUNDING AND BONDING OF THE SIGN.

3-GEPS12-60U-NA power supplies
253 total red tetra max (GEMXRD-1) LEDs
1.5 amps(Primary)
1) 20 amp 120 volts circuit required
per set of letters

B = BLACK IS SWITCH FEED
R = RED IS SWITCH LOAD TO ALL LETTERS
G = GREEN IS GROUND
W = WHITE IS NEUTRAL

Electrical Cable Installed: E67179 2/C 18 AWG 105c (UL) PLTC

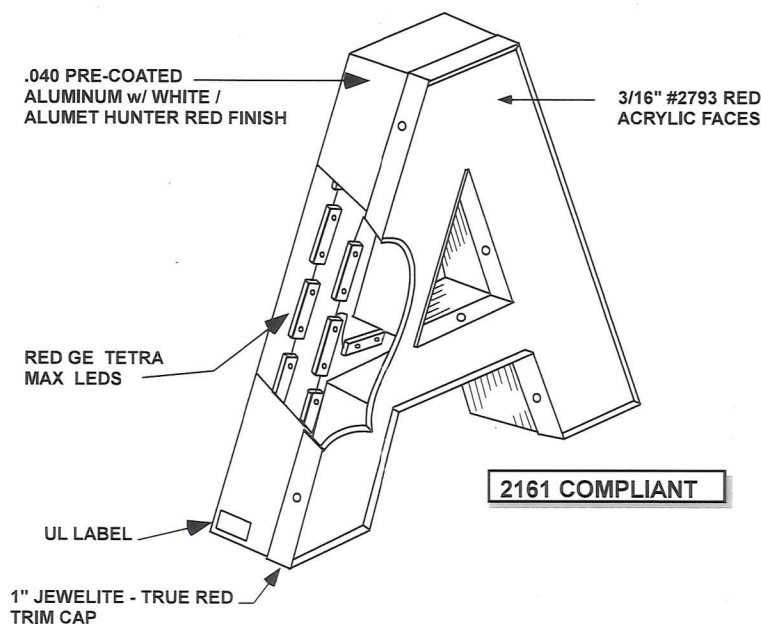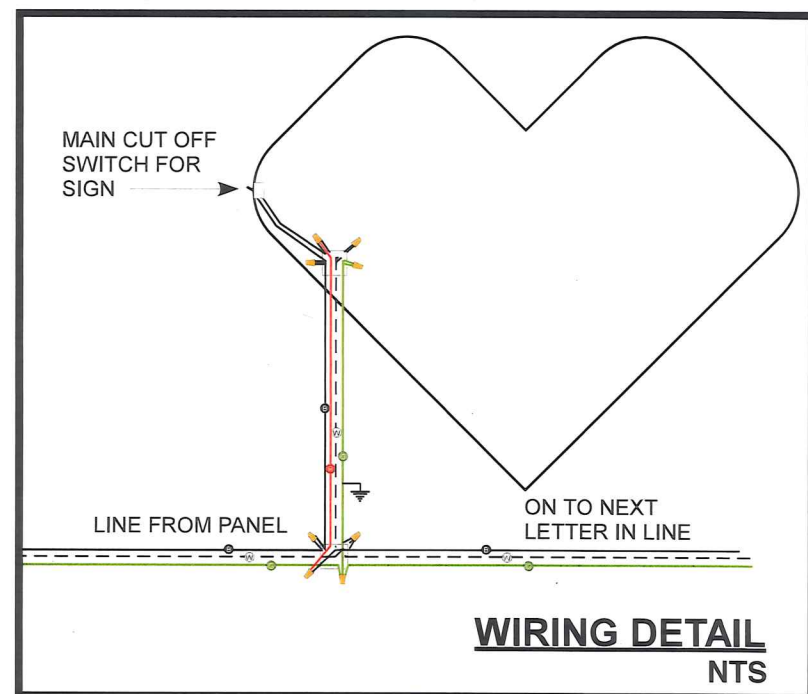

SIGN B-1.
MANUFACTURE, CRATE, SHIP & CO-ORDINATE INSTALLATION OF ONE (1) SET OF 39" CHANNEL LETTERS WITH RED LED INTERNAL LIGHTING AS SHOWN

MESSAGE: ♥CVSpharmacy

MATERIALS:
CHANNELS CONSTRUCTED OF PRECOATED WHITE/ HUNTER RED ALUMINUM WITH 5" DEEP .040 CHANNEL RETURNS & WHITE/ BRONZE .063 BACKS

FACES OF 3/16" RED #2793 ACRYLIC BANDED WITH ONE INCH WIDE TRUE RED TRIM-CAP MOLDING.

LIGHTING FROM AN INTERNAL SOURCE OF RED GE TETRA MAX LED MODULES #GEMXRD-1, POWERED BY 3 GE POWER SUPPLIES #GEPS12-60U-NA
NOTE: ALL WIRING & MATERIALS USED WILL U.L. APPROVED WITH EACH LETTER LABELED

ELECTRICAL O BE BROUGHT TO SIGN LOCATION BY OTHERS.
ONE 20 AMP 120 VOLT CIRCUIT REQUIRED.
TOTAL LOAD - 1.5 AMPS (PRIMARY)

MOUNTING OF LETTERS - INSTALLED FLAT TO FACIA USING 3/8" LAGS & SHIELDS INTO DEFS OVER SMOOTH FACE CMU.

Page 6 of 10

**SERVICE
NEON
SIGNS
INC**

6611 IRON PLACE
SPRINGFIELD, VA.
22151
PHONE: (703) 354-3000
FAX: (703) 354-5810

CUSTOMERS NAME

#4212

CVS pharmacy

LOCATION

9520 Harford Road
Baltimore, MD 21234

DRAWING #

3-09-142

DATE

06/22/17

SALESPERSON

Rick Pepper

This design is the property of Service Neon Signs. Unauthorized use in whole or in part is prohibited, violators will be prosecuted in the fullest extent of the law.

This sign is intended to be installed in accordance with the requirements of Article 600 of the National Electrical Code and/or other applicable local codes. This includes proper grounding and bonding of the sign.

APPROVALS

CUSTOMER

SALES

PRODUCTION

INSTALLATION