



BALTIMORE COUNTY
DEPARTMENT OF PERMITS, APPROVALS & INSPECTIONS
111 WEST CHESAPEAKE AVENUE
TOWSON, MD 21204
410-887-3391

SIGN USE PERMIT

Permit Fees are Non-Refundable; Make Check Payable to "Baltimore County, Maryland"

PROPERTY ADDRESS 10201 Reisterstown Rd ZIP CODE 21117
BUSINESS NAME CVS Pharmacy ZONING Bm
OWNER'S NAME CDN Holdings LLC PHONE NO. 7177617801 HISTORIC DISTRICT ☐ Yes ☒ No
MAILING ADDRESS PO Box 4833, Luthersville MD 21094
APPLICANT/OWNER'S AGENT Rick Pepper / Betsy Marino PHONE NO. 7034088216
SIGN COMPANY NAME Service Neon Signs PHONE NO. 7033543000
TYPE OF SIGN: ☐ Window Sign TAX ACCOUNT NO. 161000104499

☐ Temporary- Including Real Estate/Construction/Event Temporary Signs in the Last Year: ☐ Yes ☒ No

☒ Permanent ☐ Changeable Copy ☐ Wall ☐ Face Change Only ☐ Non-Illuminated

☐ Freestanding ☐ Pylon ☐ Monument ☒ Illuminated (separate electrical permit required)

Size: 1.5 feet x 5.67 feet = 8.5 square feet

Height: _____ feet (freestanding signs)

Property Line/Street Right-of-Way Setbacks: front _____, sides _____ and _____, and rear _____.

NOTE: A construction plan, drawn to scale and clearly showing that all requirements have been met, must be attached; a site plan also must be attached for freestanding signs.

Table of Sign Regulations: 450.4. Attachment 1, 1.- An Electronic Changeable Copy Sign may only have a maximum Frequency of one instantaneous message change per 15 second cycle.

450.6.B.3 Changeable copy signs must operate at a constant intensity and not give the appearance of movement by flashing, blinking, strobing, scrolling, oscillating, or alternating lights.

PROHIBITIONS: including roof signs (Sections 450.5.B.7 and 450.6.A, Baltimore County Zoning Regulations):

1. Signs cannot impair motorist's clear view of traffic or government signs. All signs are subject to Section 102.5, BCZR.
2. Signs cannot imitate or resemble government signs, except for private traffic control and notice signs.
3. Signs cannot be placed in or project into or above street right of way or governmental property.
4. Sign or framework cannot obstruct window or opening for light and air or access to building, fire hydrant, or stand pipe.
5. Vehicle cannot be parked for the purpose of displaying an attached sign.
6. Except for flags exempted, flags, pennants, ribbons, streamers, tethered balloons, laser projections, and similar objects are prohibited.
7. Portable signs are prohibited, except for A-frame and sandwich board signs issued a use permit in B.M. - C.T. zones.
8. There can be no display or simulation of moving parts or message, except for an outdoor advertising sign with tri-vision, a changeable copy sign, or a thermometer, barometer, weather vane, barber pole, or clock.
9. No sign may emit sound

Work Description (including number of signs, special conditions, materials, locations and size):

Directional Signs
1 - 1.5 x 1.5 DO NOT ENTER @ 2.25 ft non-ill
1 - 1.5 x 2 CVS Receiving Entrance panel sign @ 3 ft
1 - 1.036 x 5.67 illuminated Drive Thru pharmacy (copy) @ 3 ft
1 - 1.036 x 5.67 illuminated Drive Thru pharmacy w/ Clearance @ 4.7 ft
CORNER LOT ☒

OWNER/AGENT CERTIFICATION

I solemnly affirm under the penalties of perjury and upon personal knowledge that the contents of the above are true and further agree to locate the proposed sign such that it will not violate Baltimore County laws and regulations.

Signature [Signature]

Date 6-23-17

Print/Type Name Betsy Marino

☐ Require Planning Signature _____



Date _____

Copies: White-Office; Yellow- Applicant (keep this Copy for your permanent records)


REV 10/14

Authority under Section 500.4, BCZR PAI Approval (SIGN ONLY)

Signature [Signature] Initials [Initials] Date 6/23/17

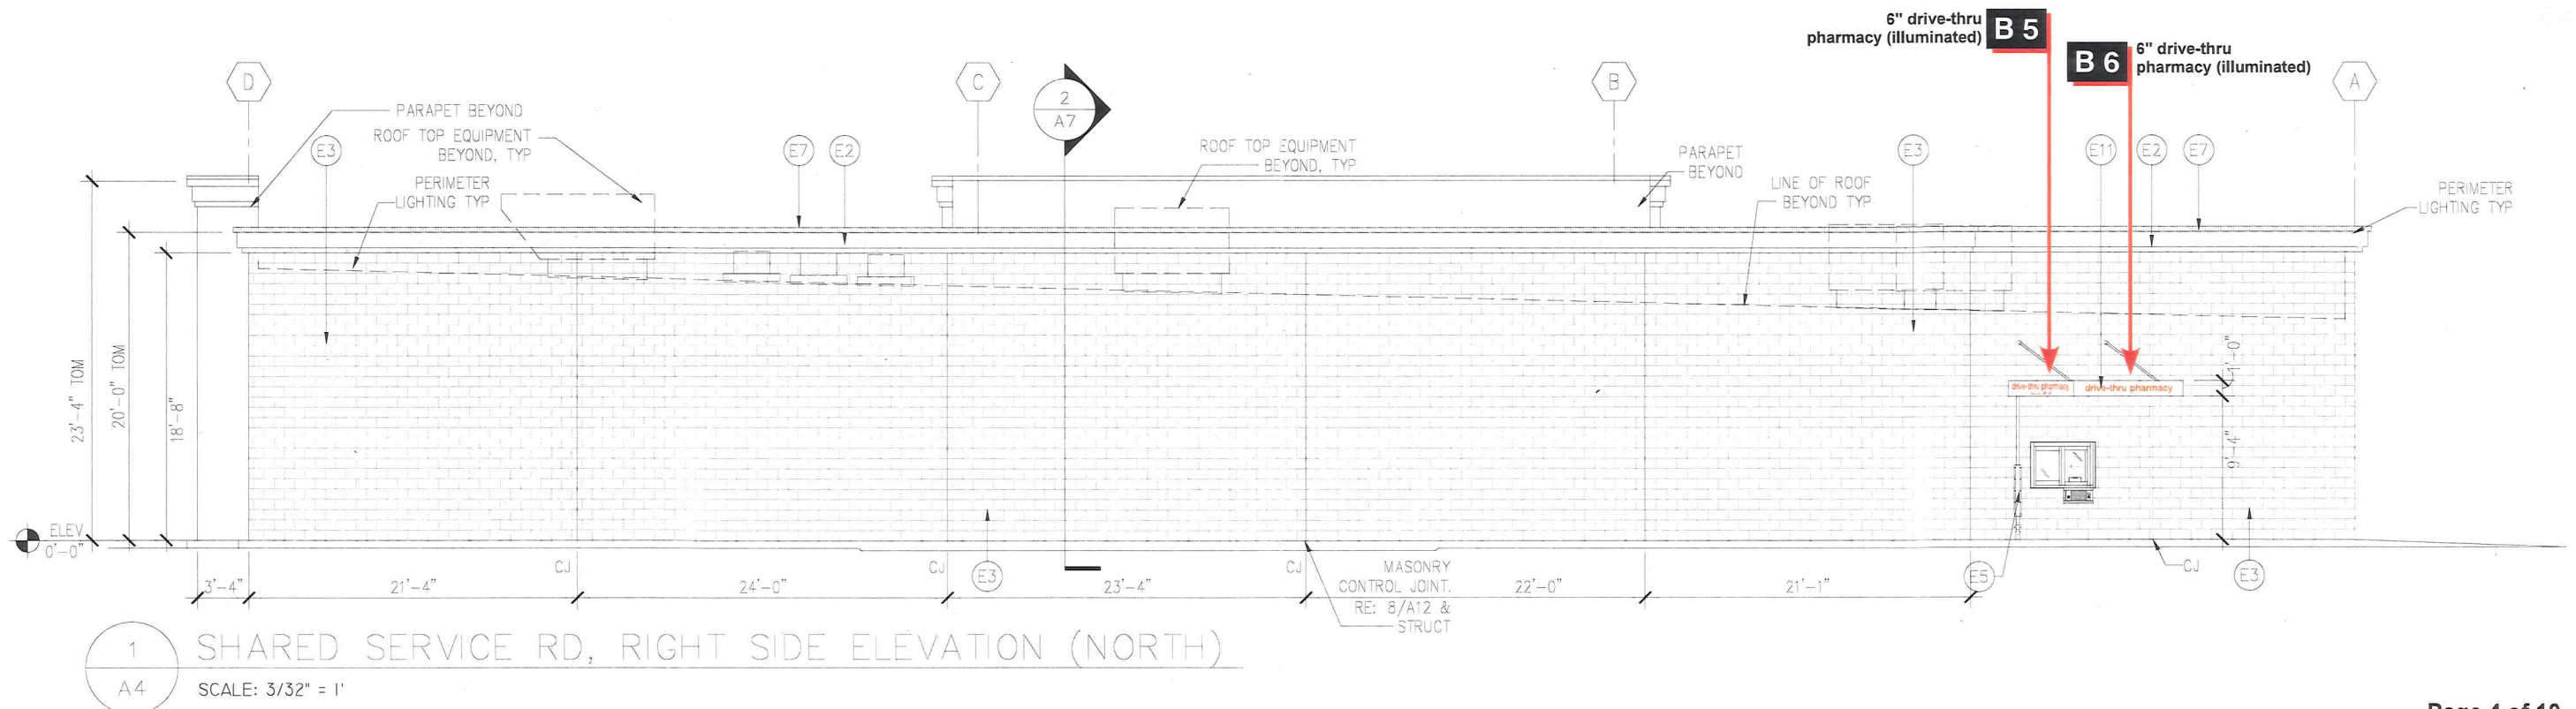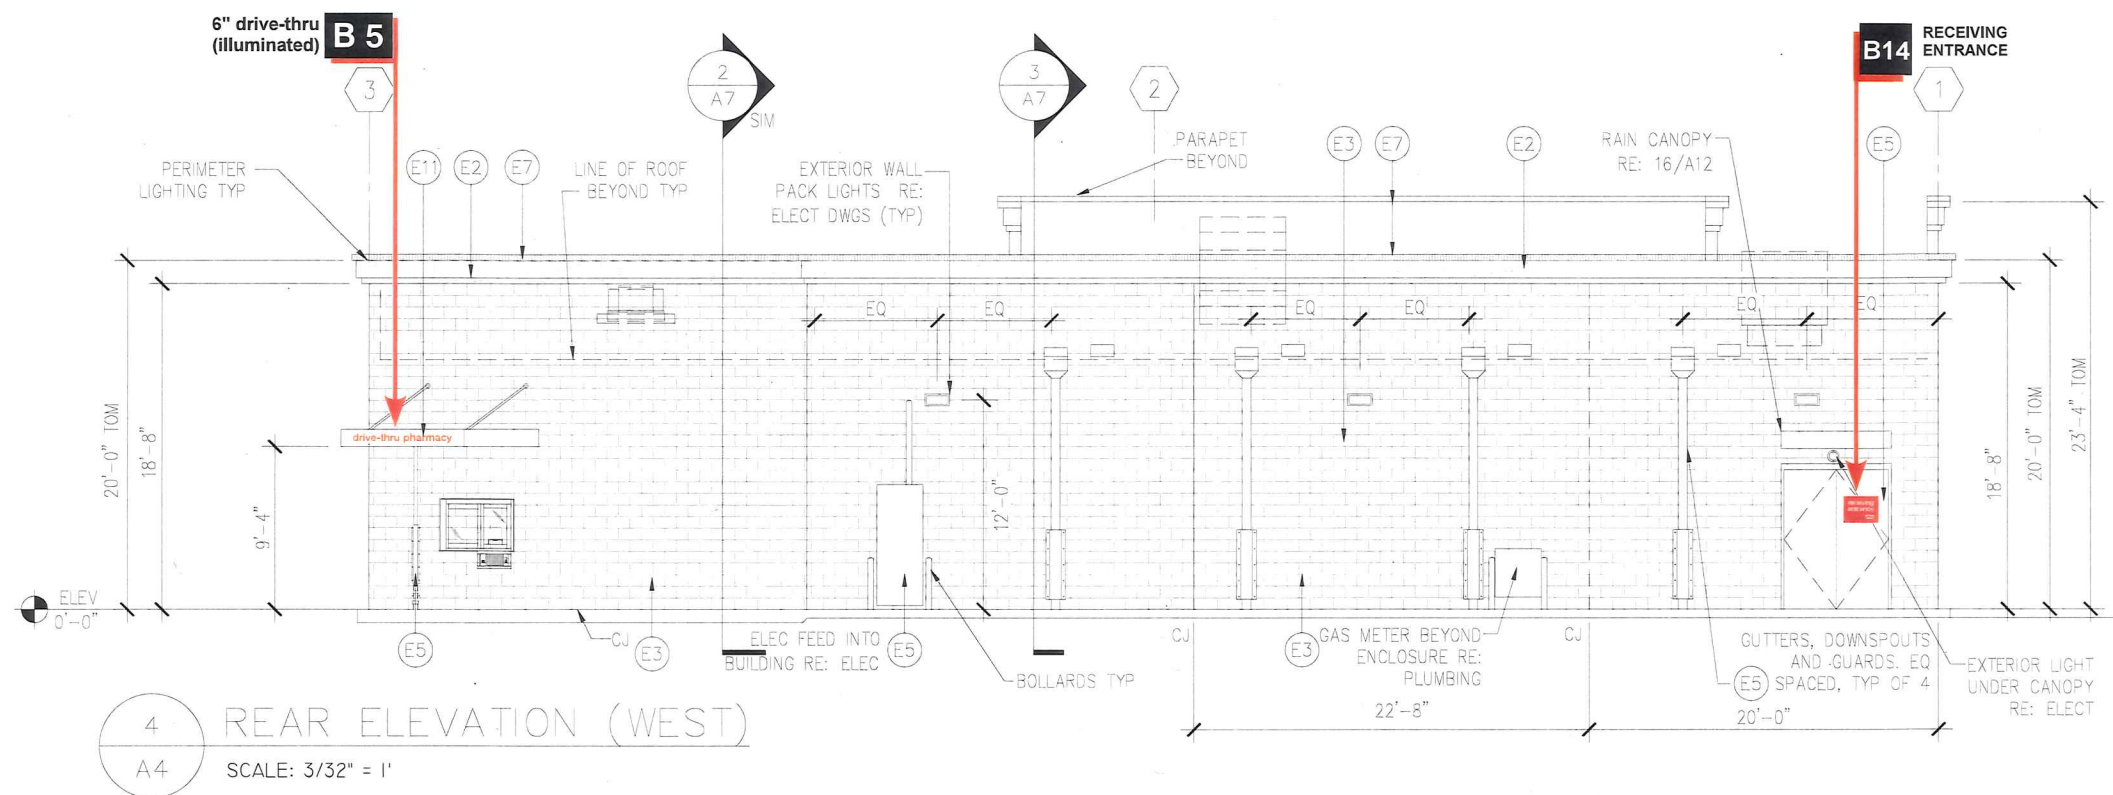

B13 Open Hours Plaque 1.88 ft² SCALE: 3" = 1'-0"
Qty: 1

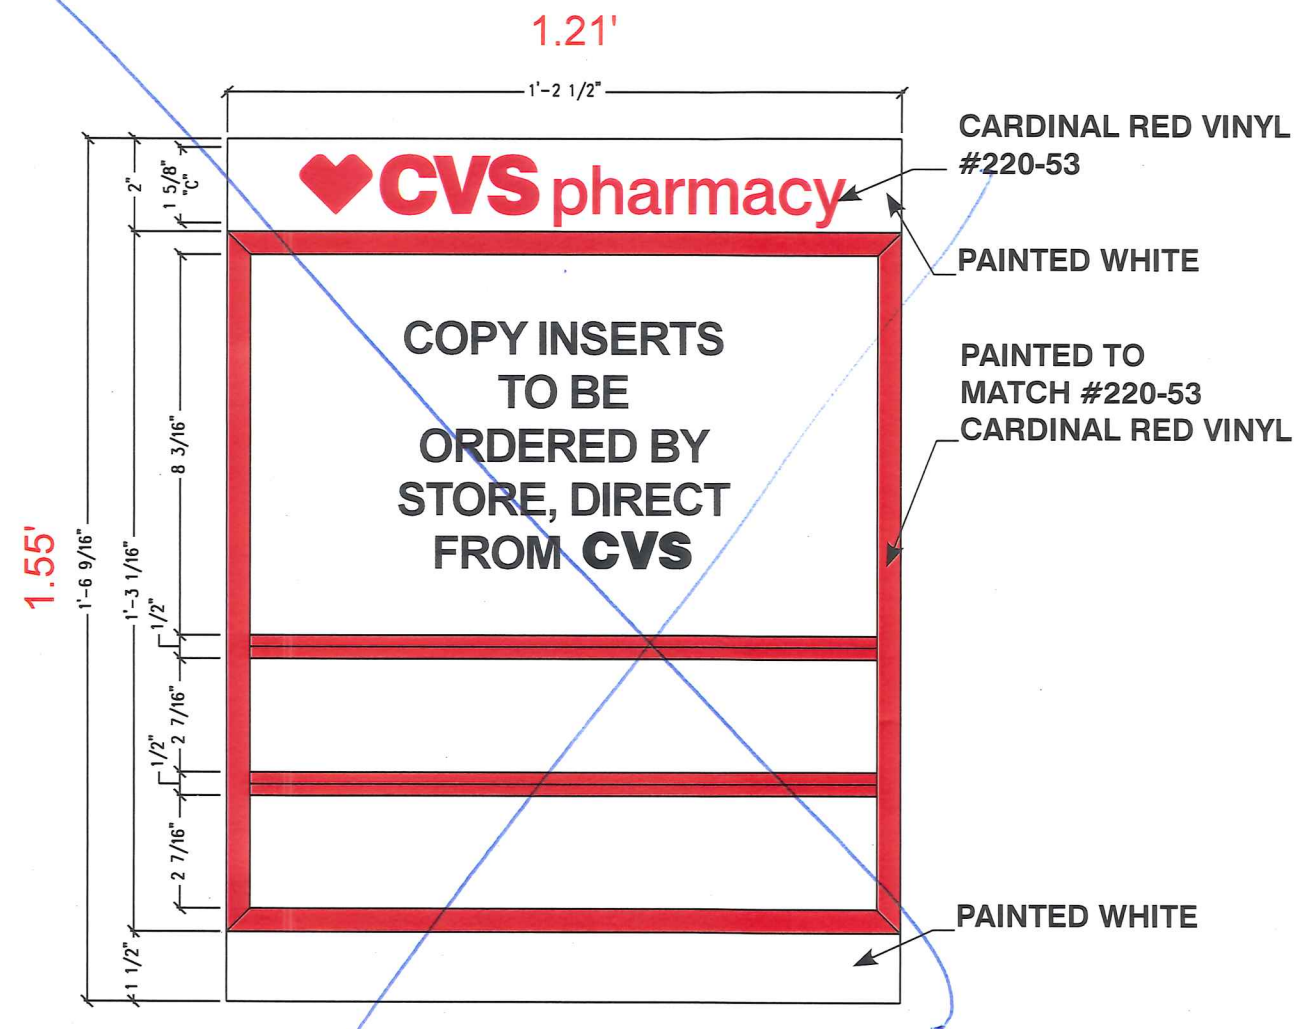


B14 Receiving Entrance 3 ft² SCALE: 3" = 1'-0"
Qty: 1



Single Face Non-Illuminated Panel Sign

- ☐ .090 Aluminum painted Hunter Red
- ☐ 3M #7125-10 White Vinyl (all copy)

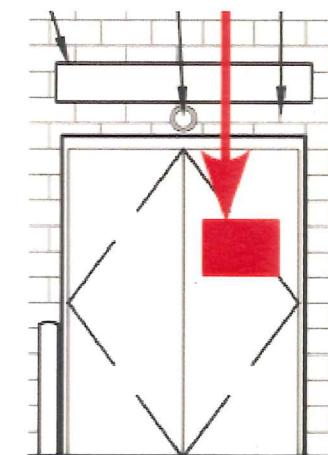

B-14 PLACEMENT
RIGHT SIDE OF
RECEIVING DOORS
5'-0" UP ON CENTER

NTS

C 4 2.25
Sq. Ft.


Qty: 1

NON-ILLUMINATED
DIRECTIONAL SIGNAGE

C 4: DOUBLE FACED NON-ILLUMINATED
DIRECTIONAL SIGNAGE

.090 ALUMINUM FACES W/WHITE REFLECTIVE
VINYL APPLIED - GRAPHICS TO BE PERMANENT
RED LACQUER INK SCREEN-PRINTED
OR APPLIED VINYL #3630-53 CARDINAL RED

MOUNTED ON: 2" x 3" ALUMINUM POSTS
PAINTED TO MATCH COLONIAL WHITE

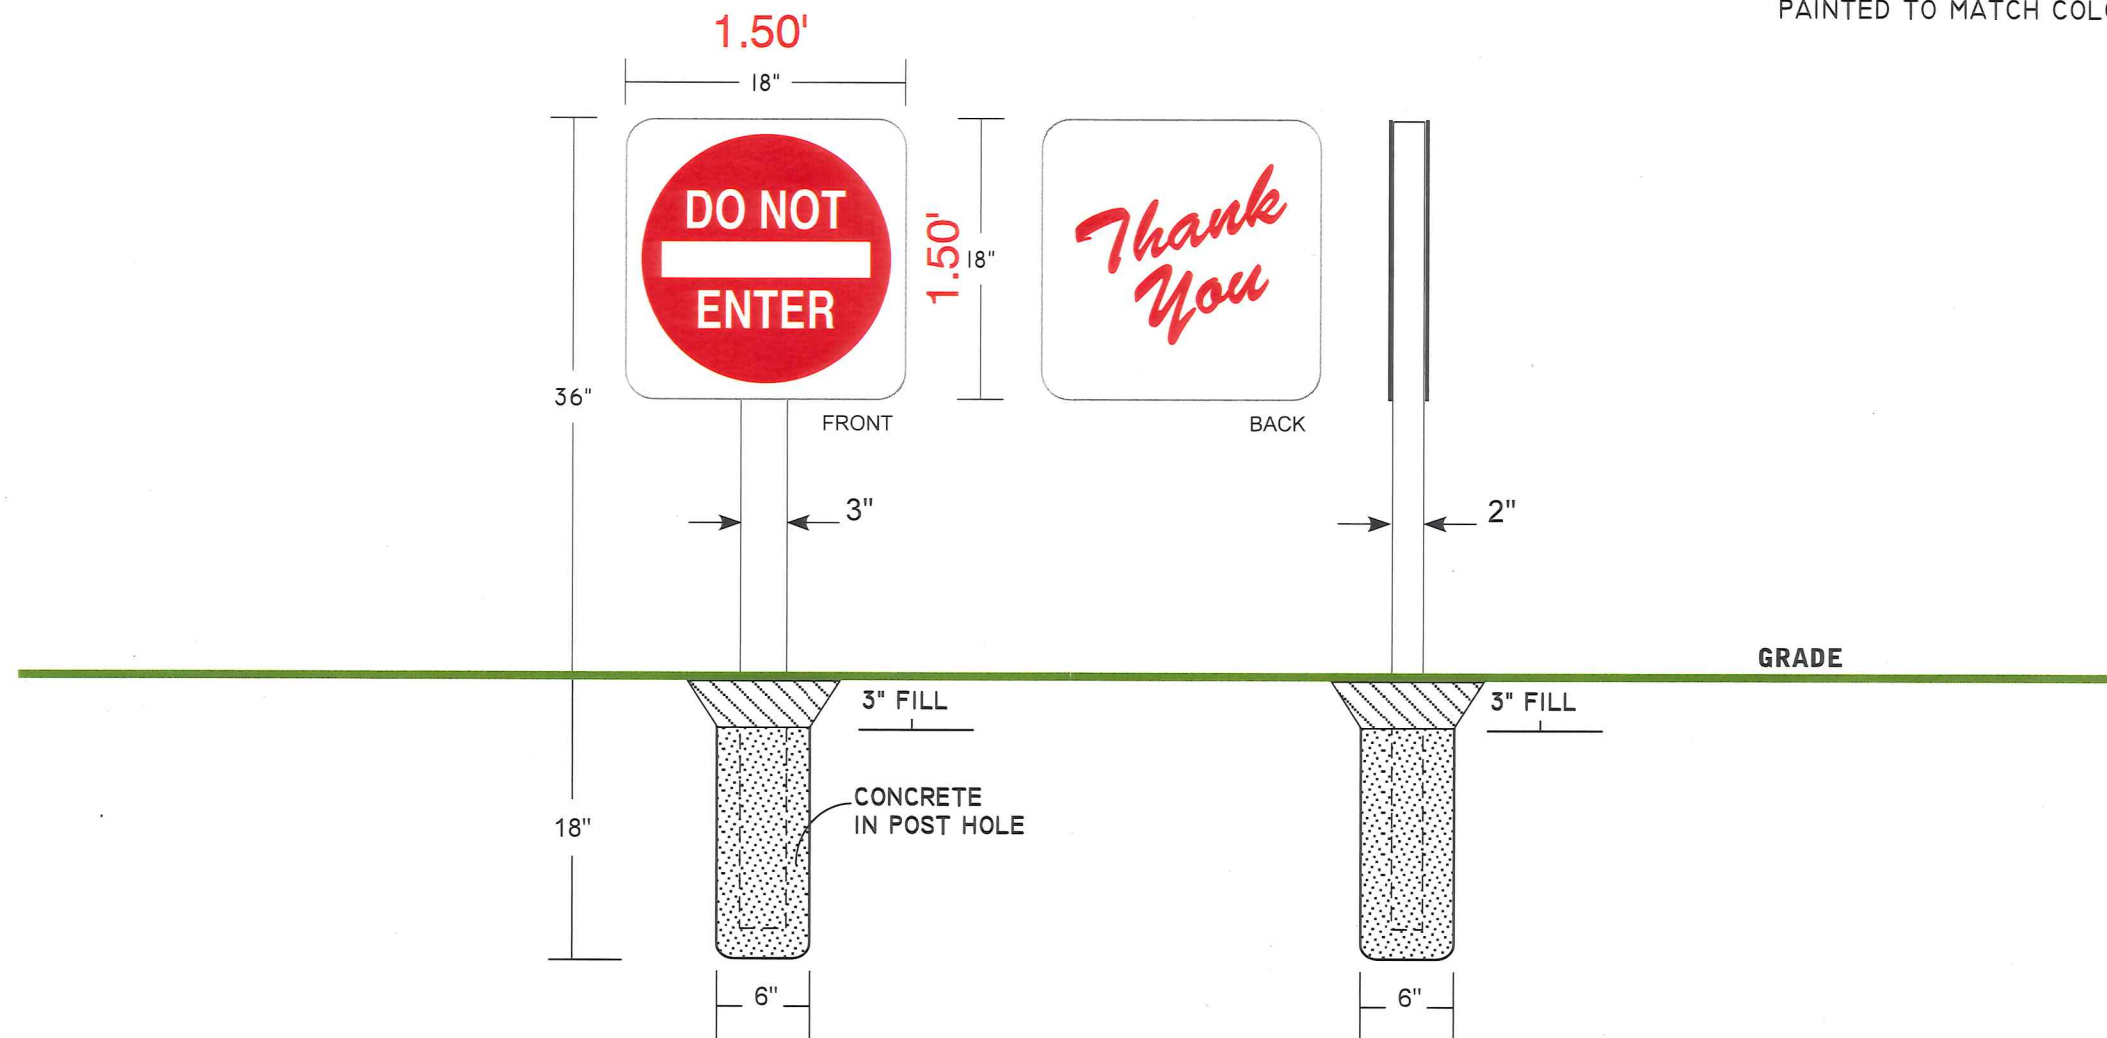

SCALE: 1" = 1'- 0"

**SERVICE
NEON
SIGNS
INC**

6611 IRON PLACE
SPRINGFIELD, VA. 22151
PHONE: (703) 354-3000
FAX: (703) 354-5810

CUSTOMERS NAME

CVS pharmacy

#10892

LOCATION

10201 Reisterstown Road
Owings Mills, MD 21117

DRAWING #

5-17-179

DATE

06/19/17


SALESPERSON

Rick Pepper

This design is the property of Service Neon Signs. Unauthorized use in whole or in part is prohibited, violators will be prosecuted in the fullest extent of the law.
This sign is intended to be installed in accordance with the requirements of Article 600 of the National Electrical Code and/or other applicable local codes. This includes proper grounding and bonding of the sign.

APPROVALS

CUSTOMER _____
SALES _____
PRODUCTION _____
INSTALLATION _____

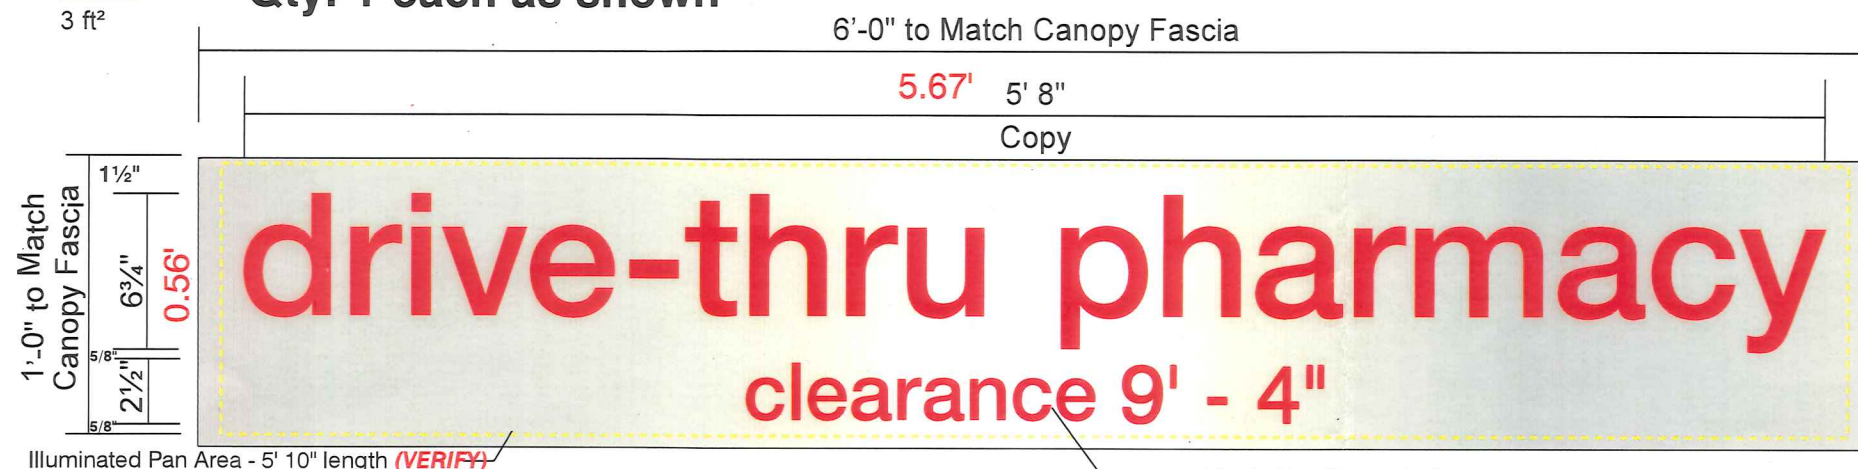B53 ft²**B6**3 ft²**CUSTOM Illuminated Canopy Signs****Qty: 1 each as shown**

A Sign Elevation - Front View
Scale: 1 1/2"=1'-0"

Vinyl - Non illuminated
(Clearance Height to be VERIFIED)

Internally Illuminated Canopy Signs

*See detail "C"

- 3" deep fabricated aluminum cabinet with internal connections to a canopy structure
- Break formed .063 aluminum back with LED's on interior pan painted white
- Channel of .187 aluminum. "Face" to be routed and will be provided with class II clear anodized finish; .187 aluminum "face" to attach to .187 aluminum channel with countersunk #1/4 - 20 flathead stainless steel machine screws
- Letters to be 3/4" thick push-thru clear acrylic (letter protrudes 1/2" from sign face) with white diffuser on 2nd surface & #53 Cardinal Red translucent vinyl applied to 1st surface
- The "Clearance 9'-4" graphics to be #53 Cardinal Red opaque vinyl applied to 1st surface of face accordingly
- White LEDs (Tetra Mini-Max GEMM71-1)
- Power supply located in vault on back of canopy. Electrical feed - 120V with .7 amps usage.


Copy Colors & Materials

Translucent Vinyl: 3M Cardinal Red 3630-53

Opaque Vinyl: 3M Cardinal Red 7725-53

White Diffuser Vinyl: 60%

Acrylic: 3/4" Thick Clear Acrylic

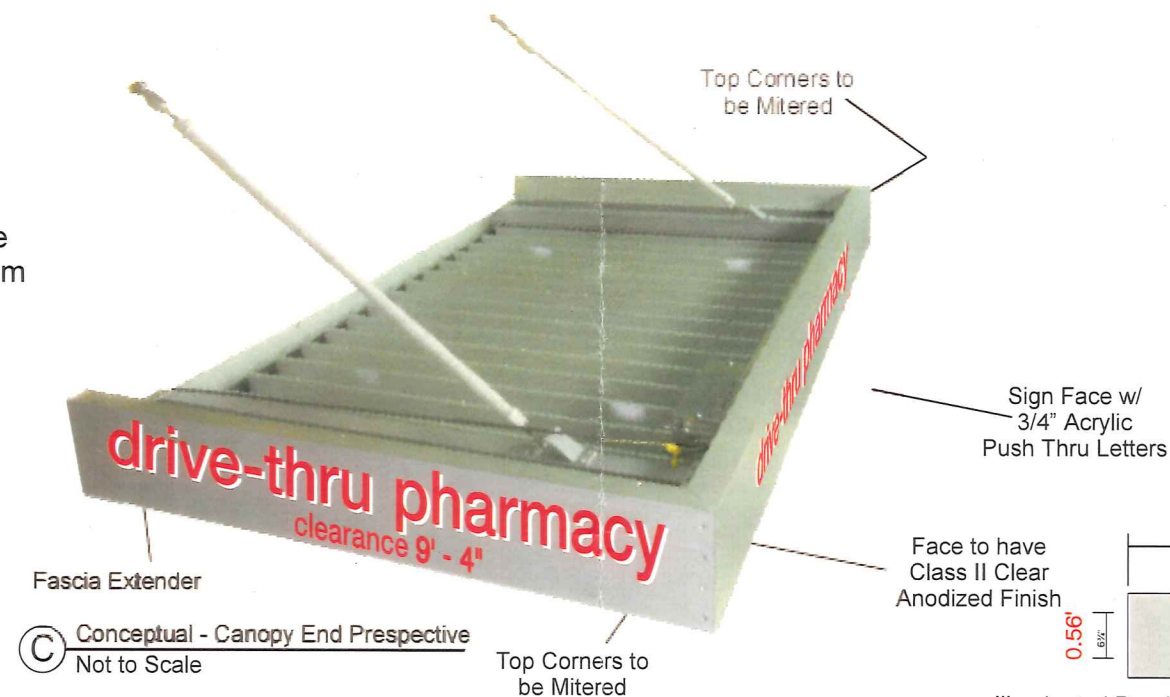


THE SIGN(S) IS/ARE INTENDED TO BE INSTALLED IN ACCORDANCE WITH THE REQUIREMENTS OF ARTICLE 600 OF THE NATIONAL ELECTRICAL CODE AND/OR OTHER APPLICABLE LOCAL CODES. THIS INCLUDES PROPER GROUNDING AND BONDING OF THE SIGN.

B Sign Elevation - Side Section
NTS


"Drive-Thru"
3/4" thick push thru
clear acrylic letters
with diffuser 2nd surface &
red vinyl applied 1st surface

"Clearance"
red opaque vinyl graphics
applied 1st surface

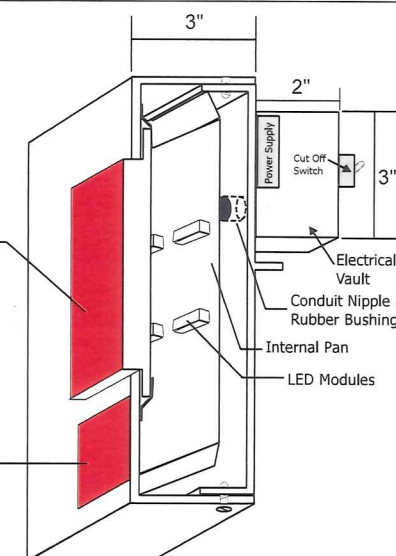2161 COMPLIANT**Electrical Cable Installed: E67179 2/C 18 AWG 105c (UL) PLTC**

D Sign Elevation - Side View
Scale: 1 1/2"=1'-0"

"Drive-Thru"
3/4" thick push thru
clear acrylic letters
with diffuser 2nd surface
& red vinyl applied 1st surface

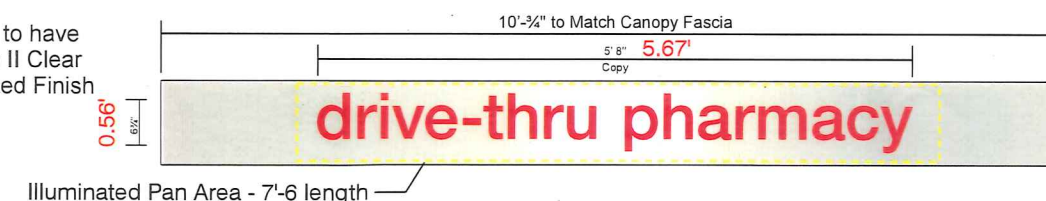**NTS**

**SERVICE
NEON
SIGNS
INC**

6611 IRON PLACE
SPRINGFIELD, VA. 22151
PHONE: (703) 354-3000
FAX: (703) 354-5810

CUSTOMER'S NAME

CVS pharmacy

#10892

LOCATION

10201 Reisterstown Road
Owings Mills, MD 21117

DRAWING #

5-17-179

DATE

06/19/17

SALESPERSON

Rick Pepper

This design is the property of Service Neon Signs. Unauthorized use in whole or in part is prohibited, violators will be prosecuted in the fullest extent of the law.

This sign is intended to be installed in accordance with the requirements of Article 600 of the National Electrical Code and/or other applicable local codes. This includes proper grounding and bonding of the sign.

APPROVALS

CUSTOMER _____
SALES _____
PRODUCTION _____
INSTALLATION _____