
RE: Job #52439, Carroll Tire Company

BALTIMORE COUNTY

В	93	1	06	7
A	755	9	56	

DEPARTMENT OF PERMITS, APPROVALS & INSPECTIONS 111 WEST CHESAPEAKE AVENUE The applicant is authorized 00 TOWSON, MD 21204 to affirm that there are no 410-887-3391 current violations at this site pursuant to Section SIGN USE PERMIT 112.7 BCC/ Permit Fees are Non-Refundable; Make Check Payable to "Baltimore County, Maryland" Initials PROPERTY ADDRESS 4715 Trident Ct., Baltimore, MD **ZIP CODE 21227** BUSINESS NAME Carroll Tire Company ZONING OWNER'S NAME IIT Hollins End Industrial Park LLC PHONE NO. 561-803-7042 HISTORIC DISTRICT Yes No MAILING ADDRESS c/o Ryan, PO Box 460169, Houston, TX 77056 PHONE NO. 443-297-5025 APPLICANT/OWNER'S AGENT Joe Trabert, Agent SIGN COMPANY NAME Triangle Sign & Service, LLC
11-13 Azar Ct., P.O. Box 24186, Baltimore, MD 21227 PHONE NO. 410-247-5300 TAX ACCOUNT NO. 16 / 000 / 12820 TYPE OF SIGN: Temporary Signs in the Last Year: Yes No Temporary- Including Real Estate/Construction/Event Non-Illuminated Permanent Changeable Copy Wall Wall Face Change Only Monument Illuminated (separate electrical permit required) Freestanding Pylon Size: 4.0' H feet x 8.0'W feet = 32 square feet each feet (freestanding signs) Height: Property Line/Street Right-of-Way Setbacks: front , sides NOTE: A construction plan, drawn to scale and clearly showing that all requirements have been met, must be attached; a site plan also must be attached for freestanding signs. Table of Sign Regulations: 450.4. Attachment 1, 1.- An Electronic Changeable Copy Sign may only have a maximum Frequency of one instantaneous message change per 15 second cycle. PROHIBITIONS: including roof signs (Sections 450.5.B.7 and 450.6.A, Baltimore County Zoning Regulations): 1. Signs cannot impair motorist's clear view of traffic or government signs. All signs are subject to Section 102.5, BCZR. 2. Signs cannot imitate or resemble government signs, except for private traffic control and notice signs. 3. Signs cannot be placed in or project into or above street right of way or governmental property. ipe. ts are sion, a ement by

4. Sign or framework cannot obst	ruct window or opening fo	r light and air or access to buil	ding, fire hydrant, or stand pi
Vehicle cannot be parked for the			
Except for flags exempted, flag prohibited.	s, pennants, ribbons, stream	mers, tethered balloons, laser p	projections, and similar object
7. Portable signs are prohibited, e	xcept for A-frame and san	dwich board signs issued a use	permit in B.M C.T. zones.
 There can be no display or sim changeable copy sign, or a ther 	ulation of moving parts or	message, except for an outdoo	r advertising sign with tri-vis
9. No sign may emit sound			
450.6.B.3 Changeable co	py signs must operate at a	a constant intensity and not	give the appearance of move
flashing, blinking, strobi	ng, scrolling, oscillating, o	or alternating lights.	
Work Description (including numb	er of signs, special condit	ions, materials, locations and	l size):
nstall wall mounted panel sign,	above entrance, reading	ng: Carroll	
Sign Dimensions: 4.0' H x 8.0'		TIRE COMPANY	
Linear Bldg Dimension: 410'		BALTIMORE	CORNER LOT
medi blag billelision. 110			
	OWNER/ACEN	T CERTIFICATION	
solemnly affirm under the penalties			tents of the above are true
gree to locate the proposed sign such			
11 11 X			
Jul nam	June 13, 2017	Joe Trabert c/o Tr	riangle Sign & Service
ignature	Date	Print/Type Name	
Require Planning Signature		Date	
		- (-)	
Copies: White-Office; Yellow- App		authority under Section 500.4, BCZR	PAI Approval (SIGN ONLY)
this Copy for your permanent re		Lares Onk	gh 6/15/1
REV 03/12	9	fignature 0	Initials Date

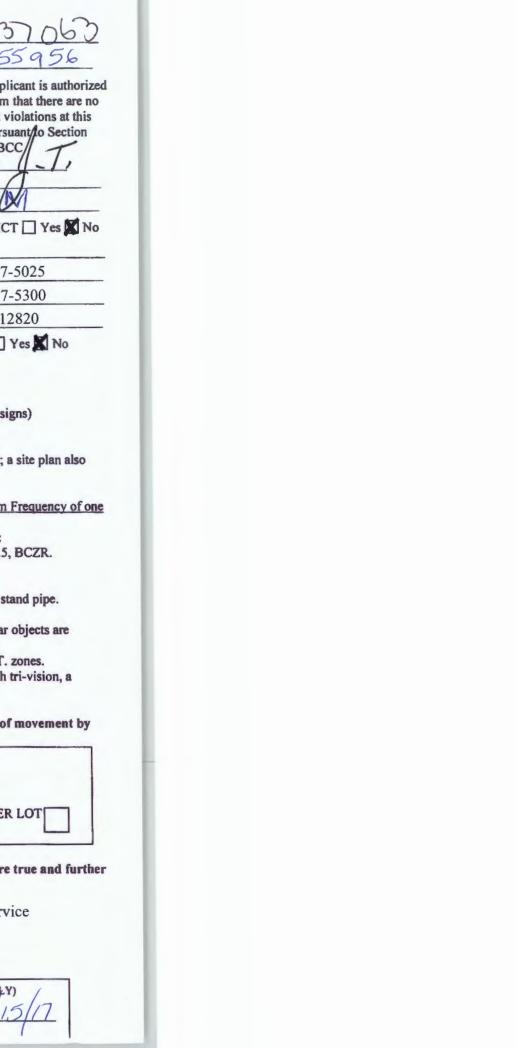




CARROLL TIRE COMPANY
TBC CORPORATION
4715 TRIDENT CT
BALTIMORE, MD 21227

REVISION HISTORY					
R#	DATE	DB	NOTES		

QTY. RE'D: ONE (1)
• RELOCATE EXISTING PANEL SIGN

SCHEDULE

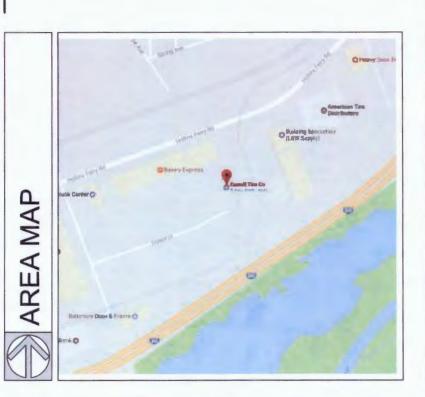

EARTH VIEW



TRIANGLE
SIGN & SERVICE

CONTROLL

TIRE COMPANY

CARROLL TIRE COMPANY TBC CORPORATION 4715 TRIDENT CT BALTIMORE, MD 21227 164566 T 6/8/2017

SALESMAN DRAWN BY

HS LPR

REVIEWED BY REVISION HISTORY
SEGMENT NO.

SHEET NO.

11 AZAR COURT • P.O. BOX 24186 • BALTIMORE, MARYLAND 21227 • T: 410-247-5300 • F: 410 247-1944 • REPRODUCTION IN WHOLE OR PART PROHIBITED WITHOUT EXPRESS PERMISSION OF TRIANGLE S & S • WWW.TRIANGLESIGN.COM



11 AZAR COURT • P.O. BOX 24186 • BALTIMORE, MARYLAND 21227 • T: 410-247-5300 • F: 410 247-1944 • REPRODUCTION IN WHOLE OR PART PROHIBITED WITHOUT EXPRESS PERMISSION OF TRIANGLE S & S • WWW.TRIANGLESIGN.COM



• REMOVE EXISTING SIGN • RELOCATE AS SHOWN

STOREFRONT | ELEVATION | Scale: 1/8" = 1'-0"

TRIANGLE SIGN & SERVICE



CARROLL TIRE COMPANY TBC CORPORATION 4715 TRIDENT CT BALTIMORE, MD 21227
 LEAD NO.
 DATE
 REVIEWED BY
 REVISION HISTORY

 164566 T
 6/8/2017
 SEGMENT NO.

 HS
 LPR

SHEET NO.

3 of 3

11 AZAR COURT • P.O. BOX 24186 • BALTIMORE, MARYLAND 21227 • T: 410-247-5300 • F: 410 247-1944 • REPRODUCTION IN WHOLE OR PART PROHIBITED WITHOUT EXPRESS PERMISSION OF TRIANGLE S & S • WWW.TRIANGLESIGN.COM