



BALTIMORE COUNTY
DEPARTMENT OF PERMITS AND DEVELOPMENT MANAGEMENT
111 WEST CHESAPEAKE AVENUE
TOWSON, MD 21204
410-887-3391

#100.00

00-2017 0781-SI

767428

SIGN d

SIGN USE PERMIT

Permit Fees are Non-Refundable; Make Check Payable to "Baltimore County, Maryland"

PROPERTY ADDRESS 8701 Loch Raven Blvd, Baltimore, MD ZIP CODE 21286

BUSINESS NAME Starbucks ZONING Bm

OWNER'S NAME 8701 Loch Raven LLC PHONE NO. HISTORIC DISTRICT: ☐ Yes ☒ No

MAILING ADDRESS 11 Oak Ridge Rd, Lutherville, MD 21093

APPLICANT/OWNER'S AGENT Katie Wicker PHONE NO. 866-397-5203

SIGN COMPANY NAME Gable PHONE NO. 410-589-5313

TYPE OF SIGN: ☐ Window Sign TAX ACCOUNT NO. 1600/0013877

- ☐ Temporary - Including Real Estate/Construction/Event Temporary Sign(s) in the Last Year: ☐ Yes ☒ No
- ☒ Permanent ☐ Changeable Copy ☐ Wall ☐ Face Change Only ☐ Non-Illuminated
- ☒ Freestanding ☐ Pylon ☐ Monument ☒ Illuminated (separate electrical permit required)

(TWO SIGNS)

Size: 1' 3" feet X 2' 2" feet = 2.71 square feet Height: 3' 10" feet (freestanding signs)

Property Line/Street Right-of-Way Setbacks: front , sides and , and rear .
NOTE: A construction plan, drawn to scale and clearly showing that all requirements have been met, must be attached; a site plan also must be attached for freestanding signs.

Table of Sign Regulations: 450.4.1.I- An Electronic Changeable Copy Sign may only have a maximum frequency of one instantaneous message change per 15 second cycle.

PROHIBITIONS: including roof signs (Sections 450.5.B.7 and 450.6.A, Baltimore County Zoning Regulations):

1. Signs cannot impair motorist's clear view of traffic or government signs. All signs are subject to Section 102.5, BCZR.
 2. Signs cannot imitate or resemble government signs, except for private traffic control and notice signs.
 3. Signs cannot be placed in or project into or above street right of way or government property.
 4. Sign or framework cannot obstruct window or opening for light and air or access to building, fire hydrant, or stand pipe.
 5. Vehicle cannot be parked for the purpose of displaying an attached sign.
 6. Except for flags exempted, flags, pennants, ribbons, streamers, tethered balloons, laser projections, and similar objects are prohibited.
 7. Portable signs are prohibited, except for A-frame and sandwich board signs issued a use permit in B.M. - C.T. zones.
 8. There can be no display or simulation of moving parts or message, except for an outdoor advertising sign with tri-vision, a changeable copy sign, or a thermometer, barometer, weather vane, barber pole, or clock.
 9. No sign may emit sound
- 450.6.B.3 Changeable copy must operate at a constant and not give the appearance of movement by flashing, blinking, strobing, scrolling, oscillating or alternating lights.

Work Description (including number of signs, special conditions, materials, locations, and size):

Installation of (2) Drive Thru Directional signs
at Loch Raven Blvd & E Joppa Rd entrances.
2.71 SF each, Black and white aluminum cabinet

SIGN d

CORNER LOT ☒

OWNER/AGENT CERTIFICATION

I hereby certify, under penalty of law, that the proposed sign will be located so as not to violate any codes and that the information supplied is true, complete, and correct.

Signature Katie Wicker

Date 12-4-17

Print/Type Name Katie Wicker

Danten Permit Service
142 Greenwood Creek Rd.
Queenstown, MD 21658
410-980-6413

Copies: White - Office; Yellow - Applicant (keep this copy for your permanent records)

REV 8/09

Authority under Section 500.4, BCZR


PDM APPROVAL (SIGN ONLY)

Signature Gary And

Initials gl

Date 12/13/17

D

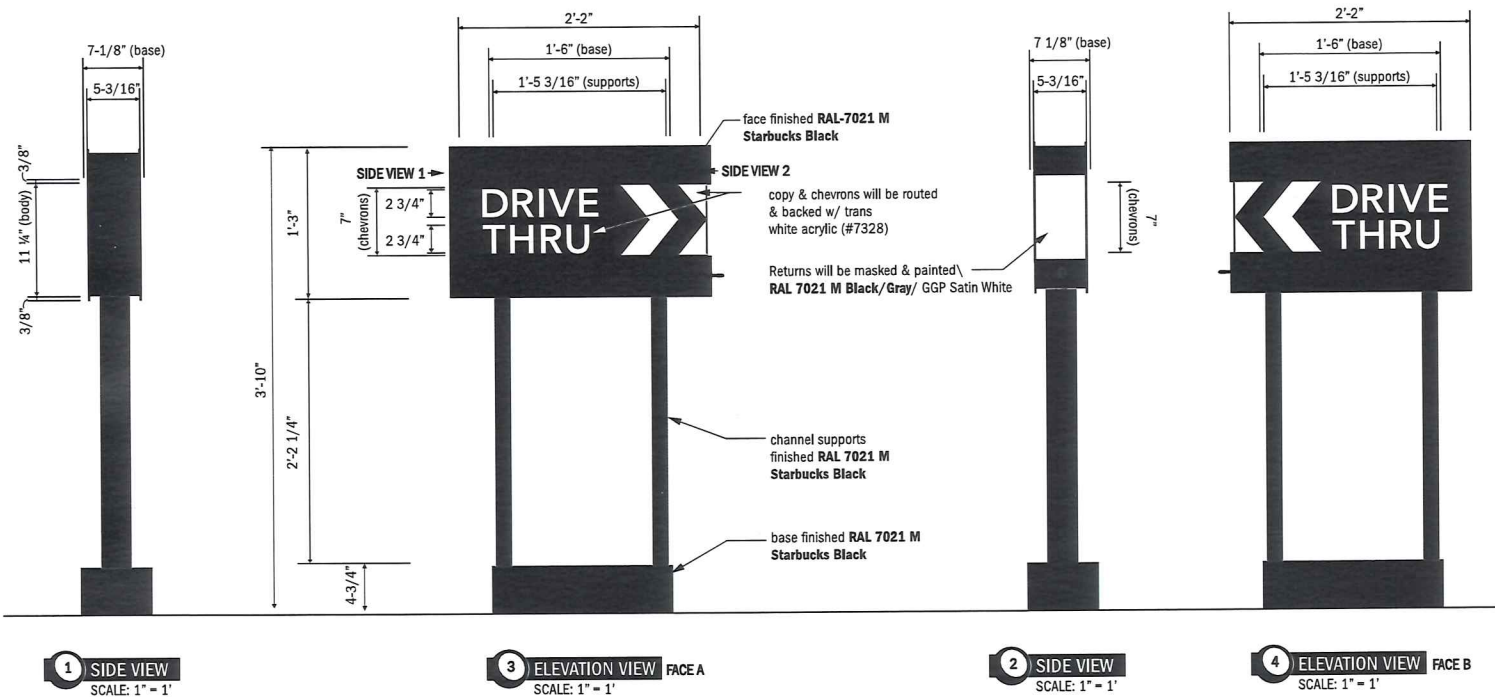

FOR SIGN LOCATION SEE PAGE 2



A VISUAL
SOLUTIONS
COMPANY.

7440 Fort Smallwood Road
Baltimore, Maryland 21226
800.854.0568

PROJECT TITLE: Starbucks Coffee Company			
ORDER TITLE: Starbucks #7873			
CITY/STATE: Baltimore, MD		PHONE NUMBER: 206.318.4307	
DRAWING DATE: 10/24/17	SALES REP: ECR	PROJECT MGR. RE	
REVISION HISTORY			
NO.	DATE	PREV DRWG	DESCRIPTION
1	07-19-17	9032LC	
2	07-27-17	2252MRU	
3	08-09-17	0053MR0	
4	08-17-17	9101LC	
5	08-25-17	0077MR0	

This drawing remains the exclusive property of Gable. It is submitted for your consideration in the purchase of the product(s) manufactured according to these plans. This design cannot be copied in whole or in part, altered or exhibited in any manner without written permission of Gable. Exceptions are previously copyrighted artwork supplied by client.

SIGN TYPE: ID-14163 DT Directional NO LOGO		
DWG. TYPE: Concept		
PROJECT NO.	TASK NO.	QTY.
70895-2	142994	1
DWG. NO.	SHEET	
9281LC	6 of 13	