		010072
Permit Fees are Non-Refundable; Make Check Payable to "PROPERTY ADDRESS 200 Ware Ave, Towson, MD  BUSINESS NAME Church of the Immaculate Conception  DEPARTMENT OF  111 W  PROPERTY ADDRESS 200 Ware Ave, Towson, MD  BUSINESS NAME Church of the Immaculate Conception	PERMITS, APPROVALS & INSI EST CHESAPEAKE AVENUE TOWSON, MD 21204 410-887-3391  SIGN USE PERMIT  Baltimore County, Maryland"  ZIP	to affirm that there are no current violations at this site pursuant to Section 112.7 BC9 Initials
OWNER'S NAME Church of The Immaculate Conception Towson PF	IONE NO. 410-427-4742	HISTORIC DISTRICT TYES NO
MAILING ADDRESS 200 Ware Ave, Towson, MD 2120	4	
APPLICANT/OWNER'S AGENT Joe Trabert, Agent		HONE NO. 443-297-5025
SIGN COMPANY NAME Triangle Sign & Service, LLC	DI	HONE NO. 410-247-5300
SIGN COMPANY NAME Triangle Sign & Service, LLC  11-13 Azar Ct., P.O. Box 2418  TYPE OF SIGN:  Window Sign	6, Baltimore, MD 21227	09 / 017 / 4002 <b>2 + 23</b>
Temporary- Including Real Estate/Construction/Event		s in the Last Year: Yes No
Permanent Changeable Copy Wall		
Freestanding Pylon Monument Illum		
Size: 2.5' H feet x 5.0'W feet = 12.5 square feet e		
Property Line/Street Right-of-Way Setbacks: front, s	ides, and, and	rear
NOTE: A construction plan, drawn to scale and clearly showing		
must be attached for freestanding signs.		
instantaneous message change per 15 second cycle.  PROHIBITIONS: including roof signs (Sections 450.5.B.7 a  1. Signs cannot impair motorist's clear view of traffic or  2. Signs cannot imitate or resemble government signs, ex  3. Signs cannot be placed in or project into or above stree  4. Sign or framework cannot obstruct window or opening  5. Vehicle cannot be parked for the purpose of displaying  6. Except for flags exempted, flags, pennants, ribbons, st prohibited.  7. Portable signs are prohibited, except for A-frame and  8. There can be no display or simulation of moving parts changeable copy sign, or a thermometer, barometer, w  9. No sign may emit sound  450.6.B.3 Changeable copy signs must operate flashing, blinking, strobing, scrolling, oscillating	government signs. All signs are subscept for private traffic control and et right of way or governmental program and air or access to build g an attached sign.  Treamers, tethered balloons, laser program and the board signs issued a use for message, except for an outdoor reather vane, barber pole, or clock.  At a constant intensity and not given the signs is the sign	bject to Section 102.5, BCZR. notice signs. operty. ling, fire hydrant, or stand pipe. rojections, and similar objects are permit in B.M. – C.T. zones. advertising sign with tri-vision, a
Work Description (including number of signs, special con Install single-faced, non-illuminated post and pane	ditions, materials, locations and el signs on Church property.	size):
Sign #1 reads: logo   Immaculate Conception   Paris	h Office: 12.5 sf	
Sign #2 reads: logo   Immaculate Conception   Midd	lle School: 12.5 sf	CORNER LOT
	SENT CERTIFICATION	
I solemnly affirm under the penalties of perjury and upon pagree to locate the proposed sign such that it will not violate August 7, 20  Signature  August 7, 20	personal knowledge that the cont e Baltimore County laws and reg	
Require Planning Signature 10 112		ALA property (SICAL CALL V)
Copies: White-Office; Yellow- Applicant (keep this Copy for your permanent records) REV 03/12	Authority under Section 500.4, BCZR P	Initials Date



KEVIN KAMENETZ County Executive ANDREA VAN ARSDALE, Director
Department of Planning

August 10, 2017

Joe Trabert, Agent Triangle Sign and Service, LLC 11-13 Azar Ct. PO Box 24186 Baltimore. Maryland 21227

Re: Church of the Immaculate Conception Our File No. 592

Dear Mr. Trabert:

Section 259.16.G of the Baltimore County Zoning Regulations (BCAR) establishes Towson as the urban center of Baltimore County, officially designated the Downtown Towson (DT) District, and lists policies and regulations designed to help foster redevelopment in Towson and implement the goals of Master Plan 2020.

Section 259.16.G.5.A. Sign Requirements states that all signs within the DT district must be reviewed by the Design Review Panel (DRP). This section also provides for the DRP to establish procedures for an administrative review process by the Department of Planning.

After reviewing your submission with the chair of the Design Review Panel, it has been determined that the requests for approval of three sign permits may be processed administratively as a minor improvement. In addition, through the administrative process established by the DRP, the chair of the DRP and the Department of Planning approve the three sign permits as consistent with the guidelines of BCZR Section 259.16.G.6.H.

Should you have any questions concerning the matters stated herein, please contact the DRP coordinator, Jenifer Nugent, or Brett Williams, at (410) 887-3480.

Jeff Mayhew

Deputy Director, Department of Planning

C: Arnold Jablon, Director, PAI
Carl Richards, PAI – Zoning
David Martin, Chair, Design Review Panel



## **Permits, Approvals & Inspections**

111 W. Chesapeake Avenue Towson, MD 21204 Report Generated On: 8/7/2017

## Permit Processing Commerical Permit & Development Report

Page 1 of 1

**Property Information** 

Premise Address:

Tax Account Number: 0901740029

**Election District: 9** 

Owner Name(s): CHURCH OF THE IMMACULATE and CONCEPTION TOWSON

PDM #:

Address: 200 WARE AVE

Zoning District(s): BM DT

TOWSON,MD 21204

**BALTIMORE AVE** 

Elevation Range: 470ft - 500ft

Affected Overlays	Instructions: Begin review process with Zoning Review, Room 111	Bldg.	S.	Alts.	SE	>	The second section of the section of the second section of the section of the second section of the section	Bulk	Attended throughly	conb.	enna	Total Marie Carlo	Plumb	Agency
Contact Agency	Potential Overlay Issues Growth Tier 1: Served by public sewer and inside URDL	New Com	Interior Alts.	Add / Ext. Alts.	Piers/Pilings	Grading/SW	Tanks	Ret.Walls/Bulk	Razing	Chg. of Occup.	Tower Antenna	Signs	Elect. & PI	Acknowledgmen Initial & Date
Planning Jefferson Building Room 101 Phone: 410-887-3211	Commercial Design Review Areas - Downtown Towson District Commercial Revitalization Districts - Towson Downtown Towson (DT) Overlay District	X X	Commence of the Commence of th	X X X	77.000		F	ine	21	DU t/l	7	X X X		WR5 8/7/17 OK+0FITE
DEPS-Sed. Control Jefferson Building 4th Floor Phone: 410-887-3226	Note: All Razing Permits must be sent to Sediment Control for review.	A uru shikad	A THE PROPERTY OF THE PROPERTY	WAS AND	All the state of t	CONTROL OF THE PARTY OF THE PAR		Allow Common to confirm address resembling	The same of the sa	A THE REAL PROPERTY OF THE PRO	And the second s	Commence of the commence of th		reminin liken inc. 144 an
PAI-Public Services County Office Building Room 119 Phone: 410-887-3751	Note: All permits for Grading, New Buildings & Building Additions must be sent to Public Services.	Control Mills (Control	A GANGTON CONTROL OF WELLOWS AND CONTROL OF THE CON	Arman interest of the first of the first was the energy of the	4. Of uncontributed in a particular special sp	And the season of the season o			A CONTRACTOR OF THE PARTY OF TH	Environment of the second of t	And the second s	And the section of th		
Zoning Review County Office Building Room 111 Phone: 410-887-3391	Downtown Towson (DT) Overlay District Zoning Cases: 1952-2145-XA	×				And the design of the second s	William of the Control of the Contro		AND THE PROPERTY OF THE PROPER	X X X X X X X X X X X X X X X X X X X				

Notice: This report is not inclusive as additional issues may arise which would affect the ability to obtain a building permit. This Report is solely for Departmental use and nothing herein creates any right which would accrue to the applicant. Form171C


PROJECT SC	CHEDU	LE
SIGN TYPE/ DESCRIPTION	QTY.	
POST & PANEL SIGN		
	-	
	-	
	-	
	+	

PROJECT:



200 WARE AVE TOWSON, MD 21204

	REVISIONS						
#	DATE	DB	NOTES				
	-/-/2016	-	R1-				
	~.						

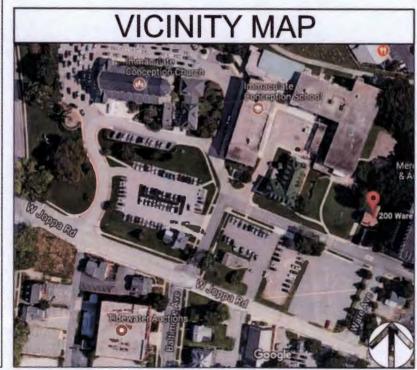

TRIANGLE
SIGN & SERVICE

CLIENT & LOCATION

Immaculate Conception

200 WARE AVE TOWSON, MD 21204

4

7/31/2017 DRAWN BY REVIEWED BY

REVISION

SHEET NO.

1 OF 6

LEAD NO.

SALESMAN

164099


SITE PLAN SCALE: NTS

APPROX. SIGN LOCATION

PO - PARISH OFFICE

MS - MIDDLE SCHOOL

**ES** - ELEMENTARY SCHOOL

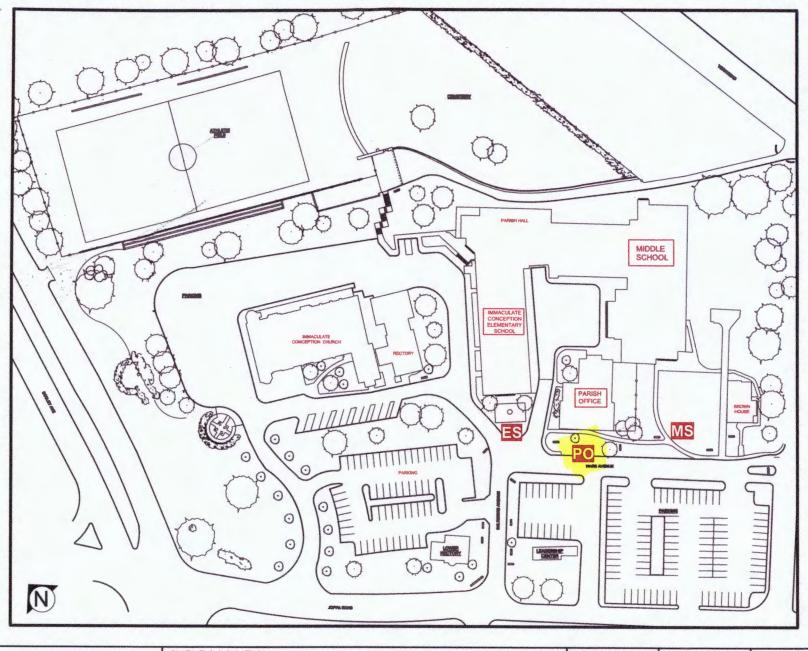

TRIANGLE
SIGN & SERVICE

**CLIENT & LOCATION** 

Immaculate Conception

200 WARE AVE TOWSON, MD 21204 
 LEAD NO.
 DATE
 REVIEWED BY

 164099
 7/31/2017

 SALESMAN
 DRAWN BY
 SEG. NO.


 B. NETHEN
 JM

REVISION

SHEET NO.

2 OF 6

## SIGN ELEVATION - TYPICAL FINISHES SCALE: 3/4" = 1'-0"

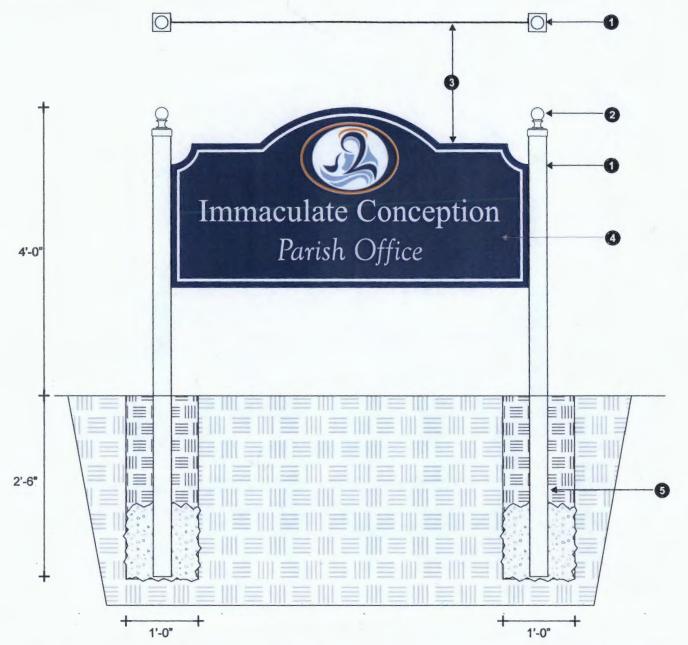

- 3" x 3" SQ. ALUM. TUBE FINISHED WHITE SATIN
- KING ARCHITECTURAL CAST ALUM. POST BALL FINIAL FITS 3" SQ. POST. FINISHED WHITE SATIN
- 3. 1/8" ALUM. FACE, FINISHED WHITE SATIN 3/4" BRAKEFORM @ SIDES & BOTTOM 1/8" FACE CENTERS ON 3" POST MOUNTS W/ TAMPER PROOF FASTENERS
- DIGITAL PRINT MOUNTS 1ST SURFACE TO FACE W/ MATTE OVER LAMINATE. THE COLORS ARE: GOLD 137C DARK BLUE 287C LIGHT BLUE 278C
- 5. TUBE SET IN NATURAL EARTH W/ CEMENT

TRIANGLE
SIGN & SERVICE

**CLIENT & LOCATION** 

Immaculate Conception

200 WARE AVE TOWSON, MD 21204 
 LEAD NO.
 DATE
 REVIEWED BY

 164099
 7/31/2017

 SALESMAN
 DRAWN BY
 SEG. NO.

 B. NETHEN
 JM

REVISION

SHEET NO.

4 OF 8