

BALTIMORE COUNTY DEPARTMENT OF PERMITS, APPROVALS & INSPECTION 111 WEST CHESAPEAKE AVENUE

TOWSON, MD 21204 410-887-3391


SIGN USE PERMIT

	UP-2018-0031-SI
NS	B 777765
CIP.	A
	The applicant is authorized

The applicant is authorized to affirm that there are no current violations at this site pursuant to Section 112.7 BCC

Permit Fees are Non-Refundable; Make Check Payable to "	mittais Ma								
PROPERTY ADDRESS <u>5657 Baltimore</u>	Ntn/ Pike ZIP CODE 21228								
BUSINESS NAME Walgreens	ZONING BM CCC								
OWNER'S NAME Carl Gregory Itiple NEPT	IONE NO. 8044544162 HISTORIC DISTRICT \square Yes \square No								
MAILING ADDRESS 5657 Baltimore	NTAI PIKE								
APPLICANT/OWNER'S AGENT Makayla	Ngoun PHONE NO. 804 6919277								
SIGN COMPANY NAME / COn I dentity	Solutions PHONE NO. 262448 146								
TYPE OF SIGN:	TAX ACCOUNT NO. 250,000,0714								
Temporary- Including Real Estate/Construction/Event	Temporary Signs in the Last Year: Yes No								
Permanent Changeable Copy Wall	☐ Face Change Only ☐ Non-Illuminated								
□Freestanding □Pylon ☑ Monument ☑ Illum	inated (separate electrical permit required) Height: PX (Stroffeet (freestanding signs)								
Size: $\frac{200 \text{ SO}}{100 \text{ Feet}}$ feet x $\frac{400 \text{ Feet}}{100 \text{ Feet}} = \frac{800 \text{ Feet}}{100 \text{ Feet}}$ square feet	Height: <u>PX 15 hr</u> feet (freestanding signs)								
Property Line/Street Right-of-Way Setbacks: front <u>(())</u> \$	idesand, and rear existing fixes								
NOTE: A construction plan, drawn to scale and clearly showing	that all requirements have been met, must be attached; a site plan also								
must be attached for freestanding signs.									
	onic Changeable Copy Sign may only have a maximum Frequency of one								
instantaneous message change per 15 second cycle.	at a constant intensity and not give the appearance of movement by								
flashing, blinking, strobing, scrolling, oscillatin									
PROHIBITIONS: including roof signs (Sections 450.5.B.7 a									
1. Signs cannot impair motorist's clear view of traffic or	government signs. All signs are subject to Section 102.5, BCZR.								
 Signs cannot imitate or resemble government signs, ex Signs cannot be placed in or project into or above street 									
4. Sign or framework cannot obstruct window or opening	for light and air or access to building, fire hydrant, or stand pipe.								
5. Vehicle cannot be parked for the purpose of displaying									
	reamers, tethered balloons, laser projections, and similar objects are								
prohibited.	and with heard signs igned a vector market in D.M. C.T. games								
	andwich board signs issued a use permit in B.M. – C.T. zones. or message, except for an outdoor advertising sign with tri-vision, a								
changeable copy sign, or a thermometer, barometer, w									
9. No sign may emit sound									
Work Description (including number of signs, special con	ditions, materials, locations and size):								
ferace of one monument	sign.								
No Permit Required for Fore Charles OWNER/AGENT CERTIFICATION									
OWNER/AG	ENT CERTIFICATION								
I solemnly affirm under the penalties of perjury and upon/p agree to locate the proposed sign such that it will not violate	ersonal knowledge that the contents of the above are true and further								
Marand De Colulic	Makayla pogun								
Signature	Print/Type Name								
1/1/1/1/1/	Date 7/9/18								
Require Planning Signature	Date ///(i)								
Copies: White-Office; Yellow- Applicant (keep	Authority under Section 500.4, BCZR PAI Approval (SIGN ONLY)								
this Copy for your permanent records)	JS 2918								
REV 10/14	Signature Initials Date								



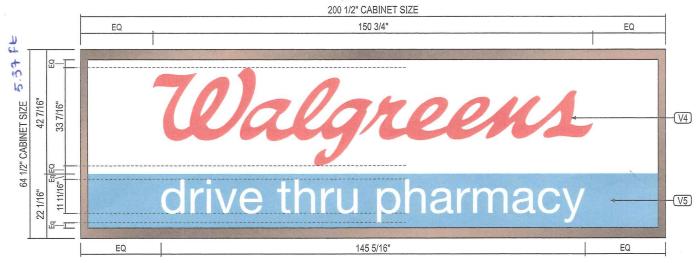

REPLACEMENT PANAFLEX FACES

QTY: 2
CABINET SIZE 64 1/2" x 200 1/2"
V.O. 57 1/2" x 195 1/2"
RETAINER 2 1/2"
STANDARD SPECS - SEE COLOR SPECIFICATION LIBRARY

SCALE: 3/8"=1'-0"







PROPOSED

Drawing prepared by:

ICON

Original	272856	05/03/18	LB	IS						
Rev 1		00/00/00		XXX	Notes	Rev#:	Req#:		Req. By:	
Rev 2	000000	00/00/00	XXX	XXX				00/00/00		XXX
Rev 3		00/00/00		XXX				00/00/00		XXX
Rev 4	000000	00/00/00	XXX	XXX				00/00/00		XXX
Rev 5		00/00/00		XXX		Rev 10	000000	00/00/00	XXX	XXX
Rev 6	000000	00/00/00	XXX	XXX						Pg. 2

Rev #: Req#: Date: Req. By: Drawn By: Revision Description: Drawings are the exclusive property of ICON, Any unauthorized use or duplication is not permitted.



Drawing prepared by:

ICON


SITE PLAN

Drawing prepared for:

Location:
5657 Baltimore National Pike
Catonsville, MD 21228
Loc #:
7574

Active\Accounts\W\Walgreens\Project 3536\Locations\3536_7574_Catonsville_MD.cdr

Rev #.	Req#:	Date:	Req. by.	Diawii by.	Revision Description.	Drawings are the exclusive property of ICO	I, Any uraumonz	ed use or dupin	ation is not	permitted.
Original	272856	05/03/18	LB	IS	CHARLES AND	。这种是自己的是一种的对象的是				
Rev 1	000000	00/00/00	XXX	XXX	Notes	Rev #:	Req#:			Drawn By:
Rev 2	000000	00/00/00	XXX	XXX		Rev		00/00/00		XXX
Rev 3	000000	00/00/00	XXX	XXX		Rev 8		00/00/00		XXX
Rev 4	000000	00/00/00	XXX	XXX		Rev 9		00/00/00		XXX
Rev 5	000000	00/00/00	XXX	XXX		Rev '	10 000000	00/00/00	XXX	XXX
Rev 6	000000	00/00/00	XXX	XXX						Pg. 1

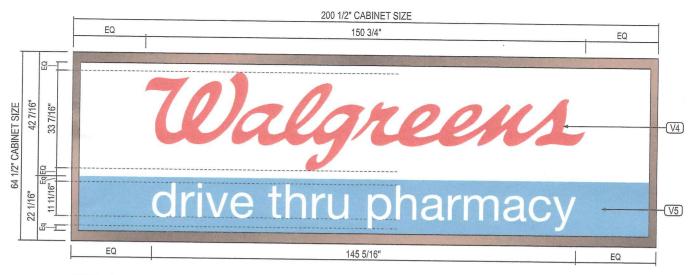

REPLACEMENT PANAFLEX FACES

QTY: 2 CABINET SIZE 64 1/2" x 200 1/2" V.O. 57 1/2" x 195 1/2" RETAINER 2 1/2"

STANDARD SPECS - SEE COLOR SPECIFICATION LIBRARY







SCALE: 3/8"=1'-0"

PROPOSED



Drawing prepared by:

 SIGN 1
 Drawing prepared for:

 Location:
 Proj #:
 3536

 5657 Baltimore National Pike
 3536
 Loc #:

 Catonsville, MD 21228
 Loc #:
 7574

 File Path:
 7574 Catonsville MD.cdr

Rev #:	Req#:	Date:	Req. By:	Drawn By:	Revision Description:	Drawings are the exclusive property of ICON,.	Δm/ unal ithoriz	ed use or dupli	cation is not	nomitted
Original	272856	05/03/18	LB	IS	DATE OF THE PARTY	ge are a discove property of locity.	raty drieds lone	od dae or dupin	LAUUIT IS TIUL	permitted.
Rev 1		00/00/00		XXX	Notes	Rev#:	Reg#:	Date:	Ren By:	Drawn By:
Rev 2		00/00/00		XXX		Rev 7		00/00/00	XXX	XXX
Rev 3		00/00/00		XXX		Rev 8		00/00/00		XXX
Rev 4		00/00/00		XXX		Rev 9		00/00/00		XXX
Rev 5		00/00/00		XXX		Rev 10	000000	00/00/00	XXX	XXX
Rev 6	000000	00/00/00	XXX	XXX			1 000000	100/00/00	7001	Pa. 2



Permits, Approvals & Inspections

111W. Chesapeake Avenue Towson, MD 21204

Report Generated On: 7/9/2018

Permit Processing Commerical Permit & Development Report

Page 1 of 1

Property Information

Tax Account Number: 2500000714

Plat Ref: 008:073

Election District: 1

Owner Name(s): CARL GREGORY TRIPLE NET and ACQUISITIONS LLC

PDM #: 01-0504

Address: STE 1F 4 BRADLEY PARK CT

Zoning District(s): BM CCC

COLUMBUS, GA 31904 Premise Address: 5657 BALTO NATL PIKE

Elevation Range: 476ft - 488ft

Affected Overlays	Instructions: Begin review process with Zoning Review, Room 111.	n Bldg.	lts.	. Alts.	sgu	SW		s/Bulk		occup.	itenna	7	Agency Acknowledgmen
Contact Agency	Potential Overlay Issues Growth Tier 1: Served by public sewer and inside URDL	New Com Bldg	Interior Alts.	Add / Ext.	Piers/Pilings	Grading/SW	Tanks	Ret.Walls/Bulk	Razing	Chg. of Occup.	Tower Antenna	Signs	8
Planning Jefferson Building Room 101 Phone: 410-887-3211	B.S.M. 2014 - Sewer Area of Concern Area #:99, 116, 117, 118 Commercial Revitalization Districts - Baltimore National Pike	X		X X	22000000	A ALCOSON	D 050050000					X	Final After 13/9/18
DEPS-Sed. Control Jefferson Building 4th Floor Phone: 410-887-3226	Note: All Razing Permits must be sent to Sediment Control for review.	· vanceno	hoom				and the same				W1505/5544		
PAI-Public Services County Office Building Room 119 Phone: 410-887-3751	Note: All permits for Grading, New Buildings & Building Additions must be sent to Public Services. B.S.M. 2014 - Sewer Area of Concern Area #:99, 116, 117, 118	X		X	0 0190000 6 000100	X	22 32 22 24 24	2		X	0143770H		OK To File
Zoning Review County Office Building Room 111 Phone: 410-887-3391	Zoning Cases: 1962-5519-A; 1957-4074-X; 1947-0976-X; R-1952-2395; 1963-0150-A; 1967-0162-A; 1977-0210-A; 1968-0226-A; 2004-0479-A; 1962-5527-X; R-1946-0542	X		X	X	X					X		

Notice: This report is not inclusive as additional issues may arise which would affect the ability to obtain a building permit. This Report is solely for Departmental use and nothing herein creates any right which would accrue to the applicant. Form171C