#### MEMORANDUM

DATE:

January 9, 2018

TO:

Zoning Review Office

FROM:

Office of Administrative Hearings

RE:

Case No. 2018-0078-X - Appeal Period Expired

The appeal period for the above-referenced case expired on January 8, 2018. There being no appeal filed, the subject file is ready for return to the Zoning Review Office and is placed in the 'pick up box.'

c: Case File

Office of Administrative Hearings

IN RE: PETITION FOR SPECIAL EXCEPTION

(9155 Old Court Road) 2<sup>nd</sup> Election District

4<sup>th</sup> Council District Delores White-Rose

Legal Owner

Forefront Power, LLC

Lessee Petitioners BEFORE THE

OFFICE OF

ADMINISTRATIVE HEARINGS

FOR BALTIMORE COUNTY

Case No. 2018-0078-X

#### OPINION AND ORDER

This matter comes before the Office of Administrative Hearings (OAH) for consideration of a Petition for Special Exception filed on behalf of Delores White-Rose, legal owner and Forefront Power, LLC, lessee ("Petitioners"). The Special Exception was filed pursuant to the Baltimore County Zoning Regulations ("B.C.Z.R.") to use the property for a 1,980 kilowatt (kW) A/C ground-mounted solar facility.

Kelsey Crane, Brian Maliszewski, Delores White-Rose, Shana Beiger and professional engineer Andrew Miller appeared in support of the petition. Lawrence E. Schmidt, Esq. represented the Petitioners. Cathy Wolfson, of the Greater Patapsco Community Association, attended the hearing and opposed the request. Substantive Zoning Advisory Committee (ZAC) comments were received from the Department of Planning (DOP), the Bureau of Development Plans Review (DPR) the State Highway Administration (SHA), and Department of Environmental Protection and Sustainability (DEPS). None of the reviewing agencies opposed the requests.

The subject property is approximately 16.75 acres and is zoned RC-2. The property is unimproved and is situated along Old Court Road in the Granite area. Forefront proposes to install on the property 6,822 solar panels which would be enclosed within a fence. The enclosure area

ORDER REC	EIVE	D FO	R FILING	à
10	IMI	IN	1	
DateO				
	10			
Bv	YM.	1		
	1			

would be approximately 9.81 acres in size. The panels would be 6-8 feet in height and would be set back a minimum of 50 ft. from any property boundary.

#### Special Exception

Under Maryland law, a special exception use enjoys a presumption that it is in the interest of the general welfare, and therefore, valid. *Schultz v. Pritts*, 291 Md. 1 (1981). The *Schultz* standard was revisited in *Attar v. DMS Tollgate, LLC*, 451 Md. 272 (2017), where the court of appeals discussed the nature of the evidentiary presumption in special exception cases. The court again emphasized a special exception is properly denied only when there are facts and circumstances showing that the adverse impacts of the use at the particular location in question would be above and beyond those inherently associated with the special exception use.

Professional engineer Andrew Miller testified via proffer the facility would be unmanned and would generate no noise or traffic. While not required under County law, Forefront undertook a "glare analysis" and determined the project would satisfy Federal Aviation Administration (FAA) standards. Those standards are designed to ensure a pilot's vision is not obscured by glare, and while they are not applicable in this case it is helpful to know the project would satisfy those rigorous standards. Mr. Miller opined Petitioner satisfied the requirements of B.C.Z.R. §502.1.

A landscape plan has not yet been approved for this project, although Petitioners submitted a proposed plan (Ex. 2) which reflects that substantial vegetative buffers would be installed around the periphery of the site, and Mr. Miller did not believe the solar panels would in fact be visible to motorists on Old Court Road. A chain-link fence will also enclose the panels, and Forefront representatives indicated they would be amenable to installing slats or sheeting on the fence to soften its appearance.

ORDER RECEIVED FOR FILING

Date

By

Ms. Wolfson stated her association met and voted to object to the proposal, based solely upon the anticipated (negative) visual impact the project will have on the community. Solar panels certainly do not improve the view shed in a rural area; a forest or open field would have more aesthetic appeal. But the County Council recently enacted legislation (Bill 37-17) which permits such facilities in the RC zones, and the petition cannot be denied based on aesthetics. In special exception parlance, the lack of visual appeal is an inherent negative impact of the use, and the Council is presumed to have been aware of this when it enacted the legislation. Without proof that the use would have non-inherent impacts at this location I believe the petition should be granted.

THEREFORE, IT IS ORDERED this 7th day of December, 2017, by this Administrative Law Judge, that the Petition for Special Exception to use the property for a 1,980 kilowatt (kW) A/C ground-mounted solar facility in accordance with Section 4E-102 of Baltimore County Council Bill No. 37-17, be and is hereby GRANTED.

The relief granted herein shall be subject to the following:

- 1. Petitioners may apply for necessary permits and/or licenses upon receipt of this Order. However, Petitioners are hereby made aware that proceeding at this time is at their own risk until 30 days from the date hereof, during which time an appeal can be filed by any party. If for whatever reason this Order is reversed, Petitioners would be required to return the subject property to its original condition.
- 2. Petitioners must obtain from SHA an entrance or access permit.
- 3. Petitioners must comply with the ZAC comments of the DOP, DPR & DEPS, copies of which are attached.

Any appeal of this decision must be made within thirty (30) days of the date of this Order.

JOHN E. BEVERUNGEN Administrative Law Judge for Baltimore County

JEB/sln

ORDER RECEIVED FOR FILING

accordance with the attached Maryland Department of the Environment solar panel installation guidance document as part of the *permit* approval process.

Reviewer: Jeff Livingston, Development Coordination (410) 887-5859

ORDER RECEIVED FOR FILING

Date

Ву.



# PETION FOR ZONING HEATING(S) To be filed with the Department of Permits, Approvals and Inspections

To be filed with the Department of Permits, Approvals and Inspections

To the Office of Administrative Law of Baltimore County for the property located at:

Address 9155 Old Court Road, Windsor Mill MD 21244 which is presently zoned RC-2

Address9155 Old Court Hoad, Windsor Mill MD 2	which is presently zoned
Deed References: Book 32561, Page 355 Property Owner(s) Printed Name(s)Delores Whit	10 Digit Tax Account # _ 2500009355
	RIATE SELECTION AND PRINT OR TYPE THE PETITION REQUEST)
	Baltimore County and which is described in the description le a part hereof, hereby petition for:
a Special Hearing under Section 500 7 of the Zonin	g Regulations of Baltimore County, to determine whether
or not the Zoning Commissioner should approve	g Regulations of Baltimore County, to determine whether
X a Special Exception under the Zoning Regulations	of Baltimore County to use the herein described property for
Partial development of a 1,980 mega watt A/C ground facility. In accordance with 4E-102 of County Bill 37-17	
a Variance from Section(s)	
Development of a 1,980 mega watt A/C solar facility in a agreement as part of the State of Maryland's CSEGS property is to be posted and advertised as prescribed by the zoning regular	ogram.
restrictions of Baltimore County adopted pursuant to the zoning law for	tc. and further agree to and are to be bounded by the zoning regulations. Baltimore County.  der the penalties of perjury, that I / We are the legal owner(s) of the property  Legal Owners (Petitioners):
Forefront Power, LLC, Brian Maliszewski	Delores White
ne- Type or Print	Name #1 - Type or Print  Name #2 - Type or Print
nature 100 Montgomery Street, Suite 1400, San Fransisco, CA	Signature #1 Signature # 2 9155 Old Court Road, Windsor Mill MD
ing Address City State	Mailing Address City State
104/ 415-800-1582 bmaliszewski@forefrontpower.com Code Telephone # Email Address	Zip Code Telephone # Email Address
orney for Petitioner:	Representative to be contacted:  Same as Contract Lessee
nothan A. Jordan, Esq.	Name – Type or Print
naturo	Same as Contract Lessee  Name – Type or Print  Signature  Signature
7 Constitution Or Swite 201 Exten PA ling Address City State	Mailing Address State
Code Telephone # Email Address Com	Zip Code Telephone # Email Address
SE NUMBER_2018 -00 78-X Filing Date 9,11,20	7.
Drop off	Do Not Schedule Dates:  Reviewer W  REV. 10/4/11

#### LEGAL DESCRIPTION OF 9155 OLD COURT ROAD BALTIMORE MD 21244 TAX ACCT. NO. 02-2500009355

Being all of that tract or parcel of land lying and being located in the Second Tax District of Baltimore County, Maryland and being more particularly described as follows:

Beginning for the same at a point located on the southeast side of Old Court Road, a 70 foot wide public right of way; said place of beginning being located at the place of beginning as described in a conveyance of property from Delores White and Vanessa Sue Adams to Delores White by a deed dated September 14, 2012 and recorded among the Land Records of Baltimore County, Maryland in Deed Book 32561, at Page 355; thence leaving said place of beginning and running with the southeast side of Old Court Road, the following courses and distances, with bearings referred to Maryland Grid North, NAD 83/2011,

- 1. 336.50 feet along an arc of a curve to the left, having a radius of 1035.00 feet and being scribed by a chord bearing and distance of North 49°42'19" East 335.02 feet to a point; thence 2. North 40°23'30" East, 692.72 feet to a point, thence, leaving said road and running with the boundary of said conveyance,
- 3. South 48°02'49" East, 349.72 feet to an iron bar and cap found; thence
- 4. North 39°24'21" East, 280.91 feet to a point: thence
- 5. South 18°30'17" East, 112.71 feet to a point; thence
- 6. South 25°57'04" East, 100.52 feet to a point; thence
- 7. South 36°34'19" East, 150.00 feet to a point; thence
- 8. South 23°36'19" East, 26.57 feet to a point; thence
- 9. South 53°06'37" West, 1488.31 feet to a point; thence
- 10. North 36°59'29" West, 312.07 feet to an iron pipe found; thence
- 11. North 53°00'31" East, 200.00 feet to a point: thence
- 12. North 36°59'29" West, 173.23 feet to the place of beginning.

Containing 729,916 square feet or 16.7566 acres of land, more or less.

Being all of the property described in a conveyance from Delores White and Vanessa Sue Adams to Delores White by a deed dated September 14, 2012 and recorded among the Land Records of Baltimore County, Maryland in Deed Book 32561, at Page 355. This description is based on title records and limited field work. A complete boundary survey has not been performed.

Prop off No Review 2018-0078-X

## CERTIFICATE OF POSTING

**ATTENTION: KRISTEN LEWIS** 

**DATE:** 11/14/2017

Case Number: 2018-0078-X

Petitioner / Developer: JOHNATHAN JORDAN~ MR. MALISZEWSKI~

**DELORES WHITE** 

Date of Hearing (Closing): DECEMBER 4, 2017

This is to certify under the penalties of perjury that the necessary sign(s) required by law were posted conspicuously on the property located at: 9155 OLD COURT ROAD

The sign(s) were posted on: NOVEMBER 13, 2017



Linda O'Kufe
(Signature of Sign Poster)

Linda O'Keefe

(Printed Name of Sign Poster)

523 Penny Lane

(Street Address of Sign Poster)

Hunt Valley, Maryland 21030

(City, State, Zip of Sign Poster)

410 - 666 - 5366

(Telephone Number of Sign Poster)



KEVIN KAMENETZ County Executive ARNOLD JABLON
Deputy Administrative Officer
Director, Department of Permits,
Approvals & Inspections

October 20, 2017

#### NOTICE OF ZONING HEARING

The Administrative Law Judge of Baltimore County, by authority of the Zoning Act and Regulations of Baltimore County, will hold a public hearing in Towson, Maryland on the property identified herein as follows:

CASE NUMBER: 2018-0078-X

9155 Old Court Road

Southeast side of Old Court Road, 1920 ft. +/- southwest of Ridge Road

2<sup>nd</sup> Election District – 4<sup>th</sup> Councilmanic District

Legal Owners: Delores White

Contract Purchaser/Lessee: Forefront Power, LLC

Special Exception to use property for partial development of a 1,980 kw A/C ground mounted solar facility. In accordance with 4E-102 of County Bill 37-17.

Hearing: Monday, December 4, 2017 at 10:00 a.m. in Room 205, Jefferson Building,

105 West Chesapeake Avenue, Towson 21204

Arnold Jablon

Director

AJ:kl

C: Jonathan Jordan, 717 Constitution Drive, Ste. 201, Exton PA 19341 Mr. Maliszewski, Forefront Power, 100 Montgomery St. Ste. 1400, San Francisco CA 94104 Delores White, 9155 Old Court Road, Windsor Mill 21244

NOTES: (1) THE PETITIONER MUST HAVE THE ZONING NOTICE SIGN POSTED BY AN APPROVED POSTER ON THE PROPERTY BY TUESDAY, NOVEMBER 14, 2017.

- (2) HEARINGS ARE HANDICAPPED ACCESSIBLE; FOR SPECIAL ACCOMMODATIONS PLEASE CALL THE ADMINISTRATIVE HEARINGS OFFICE AT 410-887-3868.
- (3) FOR INFORMATION CONCERNING THE FILE AND/OR HEARING, CONTACT THE ZONING REVIEW OFFICE AT 410-887-3391.

TO: PATUXENT PUBLISHING COMPANY

Tuesday, November 14, 2017 Issue - Jeffersonian

Please forward billing to:

Jonathan Jordan, Esq. 717 Constitution Drive, Ste. 201 Exton, PA 19341

610-458-4400

#### **NOTICE OF ZONING HEARING**

The Administrative Law Judge of Baltimore County, by authority of the Zoning Act and Regulations of Baltimore County, will hold a public hearing in Towson, Maryland on the property identified herein as follows:

CASE NUMBER: 2018-0078-X

9155 Old Court Road

Southeast side of Old Court Road, 1920 ft. +/- southwest of Ridge Road

2<sup>nd</sup> Election District – 4<sup>th</sup> Councilmanic District

Legal Owners: Delores White

Contract Purchaser/Lessee: Forefront Power, LLC

Special Exception to use property for partial development of a 1,980 kw A/C ground mounted solar facility. In accordance with 4E-102 of County Bill 37-17.

Hearing: Monday, December 4, 2017 at 10:00 a.m. in Room 205, Jefferson Building, 105 West Chesapeake Avenue, Towson 21204

Arnold Jablons

Director of Permits, Approvals and Inspections for Baltimore County

NOTES: (1) HEARINGS ARE HANDICAPPED ACCESSIBLE; FOR SPECIAL ACCOMODATIONS, PLEASE CONTACT THE ADMINISTRATIVE HEARINGS OFFICE AT 410-887-3868.

(2) FOR INFORMATION CONCERNING THE FILE AND/OR HEARING, CONTACT THE ZONING REVIEW OFFICE AT 410-887-3391.

RE: PETITION FOR SPECIAL EXCEPTION \*
9155 Old Court Road; SE/S Old Court Road
1920' SW of c/line of Ridge Road
2nd Election & 4th Councilmanic Districts
Legal Owner(s): Delores White
Contract Purchaser(s): Forefront Power, LLC
Petitioner(s)

BEFORE THE OFFICE

OF ADMINSTRATIVE

**HEARINGS FOR** 

**BALTIMORE COUNTY** 

2018-078-X

#### **ENTRY OF APPEARANCE**

Pursuant to Baltimore County Charter § 524.1, please enter the appearance of People's Counsel for Baltimore County as an interested party in the above-captioned matter. Notice should be sent of any hearing dates or other proceedings in this matter and the passage of any preliminary or final Order. All parties should copy People's Counsel on all correspondence sent and all documentation filed in the case.

SEP **21** 2017

Peter Max Zimmerman

Carle S Ventio

PETER MAX ZIMMERMAN
People's Counsel for Baltimore County

CAROLE S. DEMILIO Deputy People's Counsel Jefferson Building, Room 204 105 West Chesapeake Avenue Towson, MD 21204 (410) 887-2188

#### CERTIFICATE OF SERVICE

I HEREBY CERTIFY that on this 21<sup>st</sup> day of September, 2017, a copy of the foregoing Entry of Appearance was mailed to Jonathan A. Jordan, Esquire, 717 Constitution Drive, Suite 201, Exton PA 19341, Attorney for Petitioner(s).

PETER MAX ZIMMERMAN

Peter Max Zummerunga

People's Counsel for Baltimore County

# DEPARTMENT OF PERMITS, APPROVALS AND INSPECTIONS ZONING REVIEW OFFICE

#### ADVERTISING REQUIREMENTS AND PROCEDURES FOR ZONING HEARINGS

The <u>Baltimore County Zoning Regulations</u> (BCZR) require that notice be given to the general public/neighboring property owners relative to property which is the subject of an upcoming zoning hearing. For those petitions which require a public hearing, this notice is accomplished by posting a sign on the property (responsibility of the legal owner/petitioner) and placement of a notice in a newspaper of general circulation in the County, both at least twenty (20) days before the hearing.

Zoning Review will ensure that the legal requirements for advertising are satisfied. However, the legal owner/petitioner is responsible for the costs associated with these requirements. The newspaper will bill the person listed below for the advertising. This advertising is due upon receipt and should be remitted directly to the newspaper.

OPINIONS MAY NOT BE ISSUED UNTIL ALL ADVERTISING COSTS ARE PAID.

· · · · · · · · · · · · · · · · · · ·
For Newspaper Advertising:
Case Number: 2018 - 0078 - X
Property Address: 9155 Old Court Road
Property Description:
Legal Owners (Petitioners): Delores White - Rose
Contract Purchaser/Lessee: Forefront Power LLC
PLEASE FORWARD ADVERTISING BILL TO:
Name: Jonathan A. Jordan, Esq.
Company/Firm (if applicable):
Address: 717 Constitution Drive
Surte 201
Exton PA 19341
Telephone Number: 610 - 458 - 4400
Jonathan @ RR4C.com Revised 7/9/2018

					-					PAIC	RECEI	PT	
		OUNTY, N			4		Ŋ	0	157154	,,,,,,,,,,,,,,,,,,,,,,,,,,,,,,,,,,,,,,,	9/67/	2017 11:47:14	IRW 2
		US CASH			•	Date:	91	17	/17	>>RECEIPT #		9/07/2017	OFLN
Fund	Dont	Unit	Cub I lait	Rev Source/	Sub Rev/	Da-4 Obi	7		A	CR NO. 157		9500.81 9500.81	
20/	906 806	0000	Sub Unit	0bj 6150	Sub Obj	Dept Obj	BS ACCI	5	Amount ()(), <u>U</u> O	<b>\$</b> 560	.00 CK		) CA
									<del></del>			•	
						Total:		<u></u>	n() <u>ea</u>			f.	
Rec From:	· ·							<del></del>					
For:	<u> </u>	- 73.7	<del>,</del> _	· 	<u> </u>				<del></del>			:	
1	9153	<u> </u>	<u> </u>	<del>/</del> /{ <u>d</u>	<del></del>	201	8-007	3	-X				
DISTRIBL	JTION	· ·			·	<del></del> -	#190	1/4	13		IER'S ATION		
	CASHIER	PINK - AGE PLEA		YELLOW - S HARD!!			GOLD - AC		NTING	_		Anna de la Constantina de Sa	i ana na Sti



KEVIN KAMENETZ County Executive ARNOLD JABLON
Deputy Administrative Officer
Director, Department of Permits,
Approvals & Inspections

November 30, 2017

Delores White 9155 Old Court Road Windsor Mill MD 21244

RE: Case Number: 2018-0078 X, Address: 9155 Old Court Road

Dear Ms. White:

The above referenced petition was accepted for processing **ONLY** by the Bureau of Zoning Review, Department of Permits, Approvals, and Inspection (PAI) on September 11, 2017. This letter is not an approval, but only a **NOTIFICATION**.

The Zoning Advisory Committee (ZAC), which consists of representatives from several approval agencies, has reviewed the plans that were submitted with your petition. All comments submitted thus far from the members of the ZAC are attached. These comments are not intended to indicate the appropriateness of the zoning action requested, but to ensure that all parties (zoning commissioner, attorney, petitioner, etc.) are made aware of plans or problems with regard to the proposed improvements that may have a bearing on this case. All comments will be placed in the permanent case file.

If you need further information or have any questions, please do not hesitate to contact the commenting agency.

Very truly yours,

W. Carl Richards, Jr.

Supervisor, Zoning Review

WCR: jaw

Enclosures

c: People's Counsel
 Forefront Power LLC, Brian Maliszewski, 100 Montgomery Street, Suite 1400
 San Fransisco CA 94104
 Jonathan A Jordan, Esquire, 717 Constitution Drive, Suite 201, Exton PA 19341



Larry Hogan Governor Boyd K. Rutherford Lt. Governor Pete K. Rahn Secretary Gregory Slater Administrator

September 26, 2017

Ms. Kristen Lewis Baltimore County Department of Permits, Approvals and Inspections County Office Building, Room 109 Towson, Maryland 21204

Dear Ms. Lewis:

Thank you for the opportunity to review the site plan to accompany the petition for special exception, for the proposed 1980kw A/C ground mounted solar facility located at 9155 Old Court Road (MD 125) in Baltimore County. The Maryland Department of Transportation State Highway Administration (MDOT SHA) has reviewed the submittal listed below and is pleased to respond.

9155 Old Court Road Site Plan Review for Special Exception Case No. 2018-0078-X MD 125 (east side) 1900' south of Ridge Road Baltimore County

The proposed access to this site will be subject to the terms of an access permit to construct a farm entrance that may be obtained by contacting Mr. Aamir Khurram, Resident Maintenance Engineer - Owings Mills Shop at 410-363-1315. Please have the developer contact Mr. Khurram to obtain the access permit.

If there are any questions, please contact Mr. Richard Zeller at 410-229-2332 or toll free (in Maryland only), 1-866-998-0367 (x2332) or by email at (rzeller@sha.state.md.us).

Sincerely,

Wendy Wolcott, P.L.A.

Metropolitan District Engineer

Maryland Department of Transportation

State Highway Administration

District 4 - Baltimore and Harford Counties

cc: Advantage Engineers / 435 Independence Avenue, Suite C, Mechanicsburg, PA 17055 Forefront Power, LLC / 100 Montgomery Street, #1400, San Francisco, CA 94104 Mr. Aamir Khurram, MDOT SHA Resident Maintenance Engineer – Owings Mills Shop

# BALTIMORE COUNTY, MARYLAND Interoffice Memorandum

DATE: September 11, 2017

TO: Zoning Commissioner and File

FROM: Leonard Wasilewski, Planner II, Zoning Review

SUBJECT: Petitions for Special Exception

Case No. 2018-0077-X 2316 Ridge Road and Case No. 2018-0078-X 9155 Old Court Road

- A. For clarification, this office accepted two drop-off petitions for Special Exception from Forefront Power LLC for the development of Solar Farms pursuant to County Code Bill 37-17.
- B. These petitions were rejected on August 27, 2017 by me because they were not following the check list for commercial petitions and they did not have the proper signatures on the applications.
- C. They were rejected on September 1, 2017 by Joe Merrey and Jeff Perlow during their scheduled appointments for similar reasons.
- D. On September 7, 2017 Forefront Power LLC showed up without the engineered site plans and without scheduled appointments. They spoke at length with Carl Richards.
- E. Once the engineer arrived, Mr. Jablon told the Engineer that we would accept the petitions at their risk as drop-offs and process them at our convenience.
- F. These petitions are being processed without a review.

#### BALTIMORE COUNTY, MARYLAND

#### **Inter-Office Correspondence**



NOV 30 2017
ADMINISTORATIVE OF HEARINGS

TO:

Hon. Lawrence M. Stahl; Managing Administrative Law Judge

Office of Administrative Hearings

FROM:

Jeff Livingston, Department of Environmental Protection and

Sustainability (EPS) - Development Coordination

DATE:

November 30, 2017

SUBJECT:

DEPS Comment for Zoning Item

# 2018-0078-X-*Revised* 

Address

9155 Old Court Road (White - Rose Property)

Zoning Advisory Committee Meeting of September 25, 2017.

- \_\_X\_\_ The Department of Environmental Protection and Sustainability offers the following comments on the above-referenced zoning item:
  - X Development of the property must comply with the Regulations for the Protection of Water Quality, Streams, Wetlands and Floodplains (Sections 33-3-101 through 33-3-120 of the Baltimore County Code).
  - X Development of this property must comply with the Forest Conservation Regulations (Sections 33-6-101 through 33-6-122 of the Baltimore County Code).

#### Additional Comments:

- 1. This property is Lot 2 of a Baltimore County approved Minor Subdivision (White-Adams Property; 07-047M). One of the requirements for approval of the subdivision was that the project comply with both the Regulations for the Protection of Water Quality, Streams, Wetlands and Floodplains as well as Forest Conservation Regulations. Both of these regulations have already been satisfied through the Minor Subdivision process and the resulting easements have been recorded in Baltimore County Land records.
- 2. In order to meet State mandated stormwater management requirements and minimize water quality impacts, the project must be designed and constructed in

Date ONDER RECEIVED FOR FILI



#### **Inter-Office Correspondence**



NOV 30 2017
ADMINISTRATIVE OF HEARINGS

TO:

Hon. Lawrence M. Stahl; Managing Administrative Law Judge

Office of Administrative Hearings

FROM:

Jeff Livingston, Department of Environmental Protection and

Sustainability (EPS) - Development Coordination

DATE:

November 30, 2017

SUBJECT:

DEPS Comment for Zoning Item # 2018-0078-X-Revised

Address

9155 Old Court Road (White - Rose Property)

Zoning Advisory Committee Meeting of September 25, 2017.

_X_	The Department of Environmental Protection and Sustainability offers the
	following comments on the above-referenced zoning item:

- X Development of the property must comply with the Regulations for the Protection of Water Quality, Streams, Wetlands and Floodplains (Sections 33-3-101 through 33-3-120 of the Baltimore County Code).
- X Development of this property must comply with the Forest Conservation Regulations (Sections 33-6-101 through 33-6-122 of the Baltimore County Code).

#### Additional Comments:

- 1. This property is Lot 2 of a Baltimore County approved Minor Subdivision (White-Adams Property; 07-047M). One of the requirements for approval of the subdivision was that the project comply with both the Regulations for the Protection of Water Quality, Streams, Wetlands and Floodplains as well as Forest Conservation Regulations. Both of these regulations have already been satisfied through the Minor Subdivision process and the resulting easements have been recorded in Baltimore County Land records.
- 2. In order to meet State mandated stormwater management requirements and minimize water quality impacts, the project must be designed and constructed in



accordance with the attached Maryland Department of the Environment solar panel installation guidance document as part of the *permit* approval process.

Reviewer: <u>Jeff Livingston</u>, Development Coordination (410) 887-5859

**DATE:** 10/30/2017

RECEIVED

OFFICE OF ADMINISTRATIVE HEARINGS

### **BALTIMORE COUNTY, MARYLAND** INTER-OFFICE MEMORANDUM

TO:

1 7 7 1

Arnold Jablon

Deputy Administrative Officer and

Director of Permits, Approvals and Inspections

FROM:

Andrea Van Arsdale

Director, Department of Planning

SUBJECT: ZONING ADVISORY COMMITTEE COMMENTS

Case Number: 18-078

INFORMATION:

**Property Address:** 

9155 Old Court Road Delores White-Rose

**Petitioner:** Zoning:

RC 2

Requested Action:

Special Exception

The Department of Planning has reviewed the petition for a special exception to use the property for partial development of a 1,980 kW (AC) ground mounted solar facility in accordance with 4E-102 of County Bill 37-17.

A site visit was conducted on September 25, 2017. Old Court Road is a Baltimore County scenic route.

This property was a CZMP issue in 2016 (4-001) seeking to rezone the tract from RC 2 to RC 5. The County Council denied the requested zoning change.

The Comprehensive Manual of Development Policies (CMDP), enabled by Section 504.2 of the Baltimore County Zoning Regulations, provides the following guidelines to the development of any area within or adjacent to a designated scenic route or significant view.

- Minimize tree and vegetation removal.
- Minimize grading to preserve the quality of the existing landforms.
- Design and locate utilities, lighting, signage, and fences to harmonize with the surroundings and to create the least visual impact.
- Use indigenous species or ones commonly found in the area when landscaping.
- Complement existing vegetation with flowering or evergreen trees and shrubs, wildflowers, etc. for seasonal interest.
- Locate parking, services and storage areas at the side or rear of the building(s), and screen them from the road to reduce their visual impact.
- Avoid placing structures on the tops of prominent ridges.

The Department has no objection to granting the petitioned zoning relief conditioned upon the following;

- Pursuant to BCZR §502.1.A, petitioners shall demonstrate to the satisfaction of the Administrative Law Judge that the facility will not be detrimental to the adjacent residential properties as a result of glare emanating from the facility.
- 107.

► Date: 10/30/2017 Subject: ZAC #18-078

Page 2

- As noted above, Old Court Road is a Baltimore County Scenic Route. Any landscape plan submitted to Baltimore County for review and approval shall show vegetative screening at minimum along the northeast and southwest perimeter of the solar field and along the entire road frontage. Said screening shall be a mix of native deciduous, evergreen and flowering trees with understory shrubs situated in beds having a minimum width of 30°. The Department will not support a regimented planting. The plantings will have a naturalistic arrangement approaching an "enclosed view" as defined in the CMDP with a count and proximity that will not allow an observer from the scenic route to have a sustained view of the solar facility.
- Petitioners shall certify by note on the plan that the proposed solar facility will not exceed the
  maximum permitted number of facilities allowed in its respective councilmanic district. If
  approved, Petitioners shall submit to this Department at the time of building permit application
  the final fixed location and area of the facility by coordinate data so that an inventory may be
  kept.
- Lighting shall be limited to what is required for security purposes only and will be sited in such a way as to have minimal spillage onto neighboring properties.
- Signage shall be limited to that which is necessary for safety and security purposes.
- No deliveries or outdoor maintenance which may generate excessive noise may occur on-site between the hours of 6 P.M. through 6 A.M

For further information concerning the matters stated herein, please contact Keeve Brine at 410-887-3480.

Prepared by:

**Division Chief:** 

Lloyd T. Moxley

Kathy Schlabach

AVA/KS/LTM/ka

c: Keeve Brine

James Hermann, R.L.A., Department of Permits, Approvals and Inspections Delores White-Rose Jonathan A. Jordan, Esquire Office of the Administrative Hearings People's Counsel for Baltimore County

#### BALTIMORE COUNTY, MARYLAND

#### INTEROFFICE CORRESPONDENCE

TO: Arnold Jablon, Director

DATE: October 4, 2017

Department of Permits, Approvals

And Inspections

Vishnu Desai, Supervisor FROM:

Bureau of Development Plans Review

SUBJECT: Zoning Advisory Committee Meeting

> For September 25, 2017 Item No. 2018-0078-X

The Bureau of Development Plans Review has reviewed the subject zoning Items and we have the following comments. Specific landscape comments:

1. Old Court Road is a Baltimore County Scenic Route,

- 2. Perimeter landscape buffers are required,
- 3. Must minimize tree and vegetation removal,
- 4. Solar panels are considered a utility and should be designed and located to harmonize with the surroundings and to create the least visual impact,
- 5. Additional landscape buffers (including contour strip buffers) may be required to address existing topography changes, Scenic Views, Scenic Routes, etc. depending on a number of items including the subject properties topography. The plans that were circulated and dated 8-29-17 were insufficient with respect to showing a number of the existing site conditions including existing adjacent property information i.e. topo, homes, out buildings, garages, driveways etc.,
- 6. More comments may be rendered during review of the landscape plan,
- 7. Proposed perimeter fence shall be black vinyl-coated chain-link fence,
- 8. Landscape plan does not take into consideration that Old Court Road is a designated Baltimore County Scenic Route. Therefore, does not meet the requirements,
- 9. Additional landscape and screening may be needed to address adjacent properties views when it relates to the proposed solar facility,
- 10. Additional site plan information is needed and may include a number of site cross-sections with no exaggeration,

VKD: CEN cc: file

# BALTIMORE COUNTY, MARYLAND INTER-OFFICE MEMORANDUM

TO: Arnold Jablon DATE: 10/30/2017

Deputy Administrative Officer and

Director of Permits, Approvals and Inspections

FROM: Andrea Van Arsdale

Director, Department of Planning

SUBJECT: ZONING ADVISORY COMMITTEE COMMENTS

Case Number: 18-078

INFORMATION:

Property Address: 9155 Old Court Road Petitioner: Delores White-Rose

Zoning: RC 2

Requested Action: Special Exception

The Department of Planning has reviewed the petition for a special exception to use the property for partial development of a 1,980 kW (AC) ground mounted solar facility in accordance with 4E-102 of County Bill 37-17.

A site visit was conducted on September 25, 2017. Old Court Road is a Baltimore County scenic route.

This property was a CZMP issue in 2016 (4-001) seeking to rezone the tract from RC 2 to RC 5. The County Council denied the requested zoning change.

The Comprehensive Manual of Development Policies (CMDP), enabled by Section 504.2 of the Baltimore County Zoning Regulations, provides the following guidelines to the development of any area within or adjacent to a designated scenic route or significant view.

- Minimize tree and vegetation removal.
- Minimize grading to preserve the quality of the existing landforms.
- Design and locate utilities, lighting, signage, and fences to harmonize with the surroundings and to create the least visual impact.
- Use indigenous species or ones commonly found in the area when landscaping.
- Complement existing vegetation with flowering or evergreen trees and shrubs, wildflowers, etc. for seasonal interest.
- Locate parking, services and storage areas at the side or rear of the building(s), and screen them from the road to reduce their visual impact.
- Avoid placing structures on the tops of prominent ridges.

The Department has no objection to granting the petitioned zoning relief conditioned upon the following;

- Pursuant to BCZR §502.1.A, petitioners shall demonstrate to the satisfaction of the Administrative Law Judge that the facility will not be detrimental to the adjacent residential properties as a result of glare emanating from the facility.
- Petitioners shall note on the plan that the proposed solar facility will be subject to BCZR §4E-107.

Date: 10/30/2017 Subject: ZAC #18-078

Page 2

- As noted above, Old Court Road is a Baltimore County Scenic Route, Any landscape plan submitted to Baltimore County for review and approval shall show vegetative screening at minimum along the northeast and southwest perimeter of the solar field and along the entire road frontage. Said screening shall be a mix of native deciduous, evergreen and flowering trees with understory shrubs situated in beds having a minimum width of 30°. The Department will not support a regimented planting. The plantings will have a naturalistic arrangement approaching an "enclosed view" as defined in the CMDP with a count and proximity that will not allow an observer from the scenic route to have a sustained view of the solar facility.
- Petitioners shall certify by note on the plan that the proposed solar facility will not exceed the maximum permitted number of facilities allowed in its respective councilmanic district. If approved, Petitioners shall submit to this Department at the time of building permit application the final fixed location and area of the facility by coordinate data so that an inventory may be kept.
- Lighting shall be limited to what is required for security purposes only and will be sited in such a way as to have minimal spillage onto neighboring properties.
- Signage shall be limited to that which is necessary for safety and security purposes.
- No deliveries or outdoor maintenance which may generate excessive noise may occur on-site between the hours of 6 P.M. through 6 A.M

For further information concerning the matters stated herein, please contact Keeve Brine at 410-887-3480.

Prepared by:

Division Chief:

lovd T. Moxlev

AVA/KS/LŤM∕ka

c: Keeve Brine

James Hermann, R.L.A., Department of Permits, Approvals and Inspections Delores White-Rose

Jonathan A. Jordan, Esquire

Office of the Administrative Hearings

People's Counsel for Baltimore County

#### **BALTIMORE COUNTY, MARYLAND**

#### **Inter-Office Correspondence**



TO:

Hon. Lawrence M. Stahl; Managing Administrative Law Judge

Office of Administrative Hearings

FROM:

Jeff Livingston, Department of Environmental Protection and

Sustainability (EPS) - Development Coordination

DATE:

September 26, 2017

SUBJECT:

**DEPS** Comment for Zoning Item

# 2018-0078-X

Address

9155 Old Court Road (White - Rose Property)

Zoning Advisory Committee Meeting of September 25, 2017.

_X_	The Department of Environmental Protection and Sustainability offers the
	following comments on the above-referenced zoning item:

- X Development of the property must comply with the Regulations for the Protection of Water Quality, Streams, Wetlands and Floodplains (Sections 33-3-101 through 33-3-120 of the Baltimore County Code).
- X Development of this property must comply with the Forest Conservation Regulations (Sections 33-6-101 through 33-6-122 of the Baltimore County Code).

#### Additional Comments:

A Forest Buffer Easement must be delineated in accordance with Section 33-3-111 and recorded along with its Declaration of Protective Covenants prior to permit issuance.

A simplified forest stand delineation and a full forest conservation plan will be required. Any resultant afforestation requirement must be met prior to permit issuance. Any Forest Conservation Easement must be recorded along with its Declaration of Protective Covenants prior to permit issuance.

Reviewer:

Glenn Shaffer

Date: Sept. 19, 2017

C:\Users\jwisnom\AppData\Local\Microsoft\Windows\Temporary Internet Files\Content.Outlook\XEGA1Q0V\ZAC 18-0078-X 9155 Old Court Road.doc

RE:	Petition for Special Exception
	9155 Old Court Road
	Southeast side of Old Court Road,
	1920 ft. +/- southwest of Ridge Road
	2 <sup>nd</sup> Election District
	4th Councilmanic District
	Legal Owners: Delores White
	Contract Purchaser/Lessee:
	Forefront Power, LLC

- BEFORE THE OFFICE
- \* OF ADMINISTRATIVE
- \* HEARINGS FOR
- \* BALTIMORE COUNTY
- \* Case No. 2018-0078-X

#### **ENTRY OF APPEARANCE**

Please enter the appearance of Smith, Gildea & Schmidt LLC on behalf of the Legal Owner, Delores White, and Contract Purchaser/Lessee, Forefront Power, LLC, in the above captioned case.

RECEIVED

NOV 29 2017

OFFICE OF ADMINISTRATIVE HEARINGS Respectfully submitted,

Lawrence E. Schmidt

Smith, Gildea & Schmidt, LLC 600 Washington Ave., Suite 200

Towson, MD 21204

410-821-0070

#### **CERTIFICATE OF SERVICE**

I HEREBY CERTIFY that on this 27 day of November, 2017 a copy of the foregoing document was mailed via first class mail, postage prepaid to:

Peter Max Zimmerman, Esquire Carole S. Demilio, Esquire Jefferson Building, Room 204 105 West Chesapeake Avenue Towson, MD 21204

Lawrence E. Schmidt

	//	1110	0		
CASE N	IAME (	Mu			
CASEN	IUMBER	,20	18-0	78-X	
DATE	12/4	117			
-	/ /	. ,			

## PETITIONER'S SIGN-IN SHEET

		CITY, STATE, ZIP	E - MAIL
Helsty Clone 1908 Byan Maxiszensky 1500	Florida Ave	DC, 2009 High Bandy, NT	Kand forefront power can
Shance Buger 500 Fe Andrew Miller 7070 S	Speing Messan he.	Mest ministra, MIN.  Mt (auxel, Not Columbia, MD 21046	Bundiszel (2) & foretrant tir. Speicer @ advantage engineers com Amille @ advantage engineers. con

CASE NAME	
CASE NUMBER	2018-0078-X
DATE	

# CITIZEN'S SIGN - IN SHEET

**ADDRESS** E - MAIL NAME CITY, STATE, ZIP Windsor Mill 2/244 843 & Dag Wood Rd Oakknob@ comcast.nd

Support/Oppose/

## CHECKLIST

Comment Received	<u>Department</u>	Conditions/ Comments/ No Comment
10/4	DEVELOPMENT PLANS REVIEW (if not received, date e-mail sent)	Comment
11/30	DEPS (if not received, date e-mail sent)	Comment
	FIRE DEPARTMENT	
##	PLANNING (if not received, date e-mail sent)	Emormana
9/26	STATE HIGHWAY ADMINISTRATION	Commend
	TRAFFIC ENGINEERING	
(a)	COMMUNITY ASSOCIATION	
	ADJACENT PROPERTY OWNERS	
ZONING VIOLATIO	ON (Case No	
PRIOR ZONING	. (Case No	
NEWSPAPER ADV	ERTISEMENT Date:	*
SIGN POSTING	Date:	by O'heefe
PEOPLE'S COUNS	EL APPEARANCE Yes No D	
		T.

#### Real Property Data Search

#### Search Result for BALTIMORE COUNTY

							_			
View Map		ew GroundR					w Grou	ndRent Re	gistration	
Account Iden	tifier:	Distric		unt Number -		9355				
				wner Informat	ion				<u> </u>	
Owner Name:		WHITE	DELORES	;	Use: Princip	oal Resi	dence:	RESIDI NO	ENTIAL	
Mailing Address:		119 COLTON CT SMITHSBURG MD 21783- 1595			Deed Reference:			/32561	/32561/ 00355	
			Location	n & Structure II	nformati	on				
Premises Add	dress:		OLD COURT MORE 2124		Legal	Descrip	ion:	SES O	AC MINOR SUB LD COURT RD T SW RIDGE RD	
Map: Gri	d: Parcel:	Sub District:	Subdivi	sion: Sect	ion:	Block:	Lot:	Assessr Year:	nent Plat No:	
0077 001	9 1487		0000				2	2016	Plat Ref:	
Special Tax	Areas:			Town: Ad Valo Tax Cla				NO	NE	
Primary Str Built	ucture	Above Grad Area	le Living	Finished Area	Basemo	ent	Prope Area 16.757	rty Land	County Use 04	
				<del></del>				·		
Stories	Basement	Type	Exterior	Full/Half	3ath	Gara	ge	Last Major	Renovation	
				Value Informat	ìon					
		Base	Value	Value		Ph	ase-in A	ssessmer	ts	
•				As of 01/01/20	16	As 07.	of /01/2017		As of 07/01/2018	
Land:		120,1	00	120,100						
Improveme	nts	0		0						
Total:		120,1	00	120,100		12	0,100		120,100	
Preferential	Land:	0						(	)	
				ransfer Informa	-					
	TE DELORES			ate: 09/19/201 eed1: /32561/				Price: \$0 Deed2:		
	ARMS LENG								10.000	
	ICE VIVIAN A S LENGTH IN		_	ate: 08/09/200 eed1: /15450/	-			Price: \$24 Deed2:	19,000	
Seller:	·····		D	ate:			-	Price:		
Type:				eed1:				Deed2:		
			Ex	emption Inforn	nation					
Partial Exemp		Class			07/01/	2017		07/01/2	2018	
County:		000			0.00					
State:		000			0.00					
Municipal:	· · · · · · · · · · · · · · · · · · ·	000			0.00 0			0.00 0.	00	
Tax Exemp				pecial Tax Re	captur	e:				
Exempt Cla	155:			IONE	1				<u>-</u>	
			Homeste	ad Application	informa	ation				



### Maryland Department of the Environment

#### Stormwater Design Guidance - Solar Panel Installations

Revisions to Maryland's stormwater management regulations in 2010 require that environmental site design (ESD) be used to the maximum extent practicable (MEP) to mimic natural hydrology, reduce runoff to reflect forested wooded conditions, and minimize the impact of land development on water resources. This applies to any residential, commercial, industrial, or institutional development where more than 5,000 square feet of land area is disturbed. Consequently, stormwater management must be addressed even when permeable features like solar panel installations exceed 5,000 square feet of land disturbance.

Depending on local soil conditions and proposed imperviousness, the amount of rainfall that stormwater requirements are based on varies from 1.0 to 2.6 inches. However, addressing stormwater management does not mean that structural or micro-scale practices must be constructed to capture and treat large volumes of runoff. Using nonstructural techniques like disconnecting impervious cover reduces runoff by promoting overland filtering and infiltration. Commonly used with smaller or narrower impervious areas like driveways or open roads, the Disconnection of Non-Rooftop Runoff technique (see pp. 5.61 to 5.65 of the 2000 Maryland Stormwater Design Manual<sup>1</sup>) is a low cost alternative for treating runoff in situations like rows of solar panels.

When non-rooftop disconnection is used to treat runoff, the following factors should be considered:

- The vegetated area receiving runoff must be equal to or greater in length than the disconnected surface (e.g., width of the row of solar panels)
- · Runoff must sheet flow onto and across vegetated areas to maintain the disconnection
- Disconnections should be located on gradual slopes (≤ 5%) to maintain sheetflow. Level spreaders, terraces, or berms may be used to maintain sheetflow conditions if the average slope is steeper than 5%. However, installations on slopes greater than 10% will require an engineered plan that ensures adequate treatment and the safe and non-erosive conveyance of runoff to the property line or downstream stormwater management practice.
- Disconnecting impervious surfaces works best in undisturbed soils. To minimize disturbance and compaction, construction vehicles and equipment should avoid areas used for disconnection during installation of the solar panels.
- Groundcover vegetation must be maintained in good condition in those areas receiving
  disconnected runoff. Typically this maintenance is no different than other lawn or landscaped
  areas. However, areas receiving runoff should be protected (e.g., planting shrubs or trees along
  the perimeter) from future compaction.

Depending on the layout and number of panels installed, the disconnection of non-rooftop runoff technique may address some or all of the stormwater management requirements for an individual project. Where the imperviousness is high or there is other infrastructure (e.g., access roads, transformers), additional runoff may need to be treated. In these situations, other ESD techniques or micro-scale practices may be needed to provide stormwater management for these features.

ORDER REC	CEIVED	FOR	FILING	
Date	47/	17		
By	en'	out server than a	del Totale de la constanción	

#### Example 1 – Using Non-Rooftop Disconnection Where the Average Slope ≤ 5%

Several rows of solar panels will be installed in an existing meadow. The soils within the meadow are hydrologic soil group (HSG) B and the average slope does not exceed 5%. Each row of panels is 10 feet wide and the distance between rows is 20 feet. The rows of solar panels will be installed according to Figure 1 below. In this scenario, the disconnection length is the same as the distance between rows (20 feet) and is greater than the width of each row (10 feet). Therefore, each row of panels is adequately disconnected and the runoff from 1.0 inch of rainfall is treated.

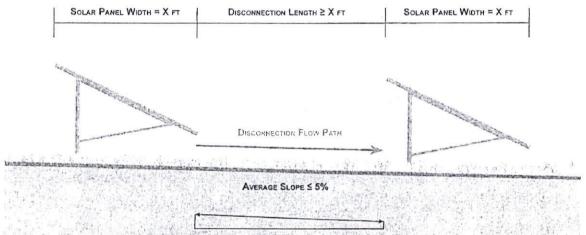


Figure 1. Typical Installation - Slope ≤ 5%

#### Example 2 – Using Non-Rooftop Disconnection Where the Average Slope ≥ 5% but ≤ 10%

Several rows of solar panels will be installed in an existing meadow. The soils within the meadow are hydrologic soil group (HSG) B and the average slope is greater than 5% but less than 10%. Each row of panels is 10 feet wide and the distance between rows is 20 feet. The rows of solar panels will be installed as shown in Figure 2 below. The disconnection length is the same as the distance between rows (20 feet) and is greater than the width of each row (10 feet). However, in this example, a level spreader (typically 1 to 2-foot wide and 1 foot deep) has been located at the drip edge of each row of panels to dissipate energy and maintain sheetflow.

#### Discussion

To meet State and local stormwater management requirements, ESD must be used to the MEP to reduce runoff to reflect forested conditions. While all reasonable options for implementing ESD must be investigated, minimally, the runoff from 1 inch of rainfall must be treated. In each of the examples above, there may be additional opportunities to implement ESD techniques or practices and reduce runoff that should be explored. However, simply disconnecting the runoff from the solar panel arrays captures and treats the runoff from 1.0 inch of rainfall. Where imperviousness is low and soil conditions less optimal (e.g., HSG C or D), this may be sufficient to completely address stormwater management requirements. In more dense applications or in sandy soils, additional stormwater management may be required.

Date Date By

Page 2

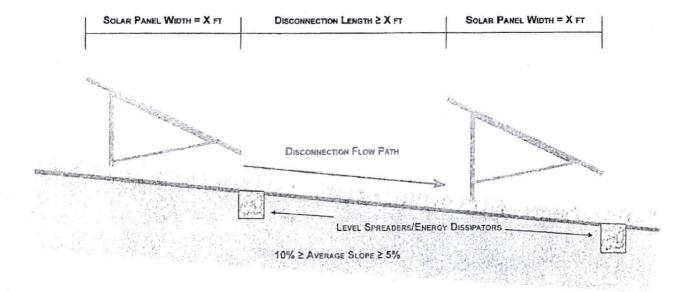


Figure 2. Typical Installation – Slope ≥ 5% but ≤ 10%

#### Conclusion

The primary purpose of Maryland's stormwater management program is to mimic natural hydrologic runoff characteristics and minimize the impact of land development on water resources. Any land development project that exceeds 5,000 square feet of disturbance, including solar panel projects, must address stormwater management. However, for solar panels, stormwater management may be provided in a cost-effective manner by disconnecting each row of panels and directing runoff over the vegetated areas between the individual rows.

#### Resources

<sup>1</sup> 2000 Maryland Stormwater Design Manual, Volumes I and II, MDE, October 2000
(http://www.mde.state.md.us/programs/Water/StormwaterManagementProgram/MarylandStormwaterDesignManual/Pages/Programs/WaterPrograms/SedimentandStormwater/stormwater\_design/index.aspx)

ORDER RECEIVED FOR FILING

Date

By

By

DATE: 10/30/2017

ADMINISTRATIVE HEARINGS

### BALTIMORE COUNTY, MARYLAND INTER-OFFICE MEMORANDUM

TO:

Arnold Jablon

Deputy Administrative Officer and

Director of Permits, Approvals and Inspections

FROM:

Andrea Van Arsdale

Director, Department of Planning

SUBJECT: ZONING ADVISORY COMMITTEE COMMENTS

Case Number: 18-078

INFORMATION:

Property Address: 9155 Old Court Road Delores White-Rose

Petitioner: Zoning:

RC 2

Requested Action: Special Exception

The Department of Planning has reviewed the petition for a special exception to use the property for partial development of a 1,980 kW (AC) ground mounted solar facility in accordance with 4E-102 of County Bill 37-17.

A site visit was conducted on September 25, 2017. Old Court Road is a Baltimore County scenic route.

This property was a CZMP issue in 2016 (4-001) seeking to rezone the tract from RC 2 to RC 5. The County Council denied the requested zoning change.

The Comprehensive Manual of Development Policies (CMDP), enabled by Section 504.2 of the Baltimore County Zoning Regulations, provides the following guidelines to the development of any area within or adjacent to a designated scenic route or significant view.

- Minimize tree and vegetation removal.
- Minimize grading to preserve the quality of the existing landforms.
- Design and locate utilities, lighting, signage, and fences to harmonize with the surroundings and to create the least visual impact.
- Use indigenous species or ones commonly found in the area when landscaping.
- Complement existing vegetation with flowering or evergreen trees and shrubs, wildflowers, etc. for seasonal interest.
- Locate parking, services and storage areas at the side or rear of the building(s), and screen them from the road to reduce their visual impact.
- Avoid placing structures on the tops of prominent ridges.

The Department has no objection to granting the petitioned zoning relief conditioned upon the following;

- Pursuant to BCZR §502.1.A, petitioners shall demonstrate to the satisfaction of the Administrative Law Judge that the facility will not be detrimental to the adjacent residential properties as a result of glare emanating from the facility.
- Petitioners shall note on the plan that the proposed solar facility will be subject to BCZR §4E-107.

s:\planning\dev rev\zac\zacs 2018\18-078.docx

Date: 10/30/2017 Subject: ZAC #18-078

Page 2

- As noted above, Old Court Road is a Baltimore County Scenic Route. Any landscape plan submitted to Baltimore County for review and approval shall show vegetative screening at minimum along the northeast and southwest perimeter of the solar field and along the entire road frontage. Said screening shall be a mix of native deciduous, evergreen and flowering trees with understory shrubs situated in beds having a minimum width of 30°. The Department will not support a regimented planting. The plantings will have a naturalistic arrangement approaching an "enclosed view" as defined in the CMDP with a count and proximity that will not allow an observer from the scenic route to have a sustained view of the solar facility.
- Petitioners shall certify by note on the plan that the proposed solar facility will not exceed the
  maximum permitted number of facilities allowed in its respective councilmanic district. If
  approved, Petitioners shall submit to this Department at the time of building permit application
  the final fixed location and area of the facility by coordinate data so that an inventory may be
  kept.
- Lighting shall be limited to what is required for security purposes only and will be sited in such a way as to have minimal spillage onto neighboring properties.
- Signage shall be limited to that which is necessary for safety and security purposes.
- No deliveries or outdoor maintenance which may generate excessive noise may occur on-site between the hours of 6 P.M. through 6 A.M

For further information concerning the matters stated herein, please contact Keeve Brine at 410-887-3480.

Prepared by:	Division Chief:		
	Kathy GMalbach		
Lloyd T. Moxley	6 Kathy Schlabach		
AVA/KS/LTM/ka			

c: Keeve Brine

James Hermann, R.L.A., Department of Permits, Approvals and Inspections Delores White-Rose Jonathan A. Jordan, Esquire Office of the Administrative Hearings People's Counsel for Baltimore County

ORDER RECE	VED	FOF	FILING	3
Date		Ш,		+
Ву	AU'	h		

#### **BALTIMORE COUNTY, MARYLAND**

#### INTEROFFICE CORRESPONDENCE

TO:

Arnold Jablon, Director

DATE: October 4, 2017

Department of Permits, Approvals

And Inspections

FROM:

Vishnu Desai, Supervisor

Bureau of Development Plans Review

SUBJECT:

Zoning Advisory Committee Meeting

For September 25, 2017 Item No. 2018-0078-X

The Bureau of Development Plans Review has reviewed the subject zoning Items and we have the following comments.

Specific landscape comments:

- 1. Old Court Road is a Baltimore County Scenic Route,
- 2. Perimeter landscape buffers are required,
- 3. Must minimize tree and vegetation removal,
- 4. Solar panels are considered a utility and should be designed and located to harmonize with the surroundings and to create the least visual impact,
- 5. Additional landscape buffers (including contour strip buffers) may be required to address existing topography changes, Scenic Views, Scenic Routes, etc. depending on a number of items including the subject properties topography. The plans that were circulated and dated 8-29-17 were insufficient with respect to showing a number of the existing site conditions including existing adjacent property information i.e. topo, homes, out buildings, garages, driveways etc.,
- 6. More comments may be rendered during review of the landscape plan,
- 7. Proposed perimeter fence shall be black vinyl-coated chain-link fence,
- 8. Landscape plan does not take into consideration that Old Court Road is a designated Baltimore County Scenic Route. Therefore, does not meet the requirements,
- 9. Additional landscape and screening may be needed to address adjacent properties views when it relates to the proposed solar facility,
- 10. Additional site plan information is needed and may include a number of site cross-sections with no exaggeration.

VKD: CEN cc: file

ORDER	RECEIVED	FOR FILING
Date	12/7	117
By	Ser	
-		

Case No.:	7.018	-078	-X	
Cube I to				

Exhibit Sheet

Petitioner/Developer

Protestants Protestants

Plan	
Landscape plan	
Minor Subo Plan No. 07-047-M	
4A-40 Aerial photos	
FA-SC Forest Con. and Forest buffer declarations	
6A-6B Renderings	
	Landscape plan  Minor Subs Plan  No. 07-047-M  4A-4D Aerial photos  FA-5C Forest Con. and Forest buffer declarations

RW 10-005 J.O. 205-0001-7500 Item (FC) Election Dist.: 2 C4.

5A"

# FOREST CONSERVATION DECLARATION OF PROTECTIVE COVENANTS, CONDITIONS AND RESTRICTIONS

THIS DECLARATION, made this day of the 2009, by Delores White and Vanessa Sue Adams, (the "Declarant"), and BALTIMORE COUNTY, MARYLAND, A BODY CORPORATE AND POLITIC (the "County").

WHEREAS, the Declarant is the owner in fee simple of all that property situate and lying in the 2<sup>nd</sup> Election District of Baltimore County, Maryland, and more particularly described in a Deed dated July 12, 2001, and recorded among the Land Records of Baltimore County in Liber 15450, folio 442, from Vivian Ann Bruce a/k/a Ann Bruce and William Ross Davidson, Jr. a/k/a William Davidson to Delores White and Vanessa Sue Adams, the ("Property"); and

WHEREAS, Code of Maryland Regulations, as amended (hereafter referred to as "COMAR") Section 08.19.05.02 requires the establishment of long-term protective measures for all land retained as forest, afforested or reforested areas defined in Md. Code Ann. Nat. Res. § 5-1601.

WHEREAS, the Baltimore County Department of Environmental Protection and Resource Management ("DEPRM") has primary responsibility for developing and implementing a local forest conservation program within Baltimore County pursuant to Md. Code Ann. Nat. Res. § 5-1603; and

WHEREAS, in order to protect the environmental quality of the area of the property, said area containing 2.642 acres (115,095 S.F.), more or less, as designated and shown as Forest Conservation Easement Area ("the "Forest Conservation Easement" on Baltimore County Bureau of Land Acquisition Drawing No. RWO-005-03, which is attached hereto and made a part hereof, the Declarant desires to protect said Forest Conservation Easement by imposing covenants, conditions and restrictions which will bind the lots and the present and future owners thereof. The County shall have the legal right to enforce the covenants, conditions and restrictions as set forth herein together with the enforcement rights referenced in Section 4.

NOW, THEREFORE, in consideration of the benefits derived by the Declarant and its successors in interest, the said Declarant, for itself, its successors and/or assigns, does hereby agree as follows:

- 1. Except as provided for in an approved Forest Conservation Plan pursuant to § 33-6-110 of the Baltimore County Code, as amended (hereafter referred to as "The Code"):
- a. Existing vegetation within the Forest Conservation Easement shall not be disturbed. This includes, but is not limited to, disturbance by tree removal, shrub removal, clearing, mowing, burning, spraying and grazing;
- b. Soil disturbance shall not take place within the Forest Conservation Easement by grading, stripping of topsoil, plowing, cultivating, or other practices;
  - c. Filling or dumping shall not occur within the Forest Conservation Easement;
- c. Animals shall not be housed, grazed or otherwise maintained within the Forest Conservation Easement;
- e. Pesticides shall not be stored, used, or applied within the Forest Conservation Easement, except for the spot spraying of noxious weeds consistent with the recommendations of the University of Maryland Cooperative Extension Service;

0029278 447

f. Motorized vehicles shall not be stored or operated within the Forest Conservation Easement, except for planting, maintenance and emergency used approved by DEPRM;

- g. Materials shall not be stored within the Forest Conservation Easement;
- h. Logging and timber harvesting operations shall not occur within the Forest Conservation Easement except in accordance with a Forest Management Plat that has been approved by DEPRM as part of the Forest Conservation Plan.
- Waiver by DEPRM. The aforementioned covenants, conditions and restrictions may be waived or modified by variance only by DEPRM as provided in Code § 33-6-116
- Easement for Access. The Declarant hereby grants to Baltimore County, Maryland, an easement of access to the Forest Conservation Easement as shown and indicated "ACCESS EASEMENT AREA" on Baltimore County Bureau of Land Acquisition Drawing No. RW 16-105-03 is attached hereto and made part thereof, for the limited purposes of inspecting and maintaining the Forest Conservation Easement and to ensure compliance with the Forest Conservation Plan and Title 6 of Article 33 of the Code, and for no other use or purpose.

Miscellaneous.

- a. Enforcement shall be pursuant to the Enforcement Procedures of §§ 33-6-118 et. seq. of the Code. Invalidation of any one or more of these covenants by judgment or court order shall in no way affect any other provisions, which shall remain in full force and effect.
- b. Any failure by any party entitled to enforce any of the covenants, conditions and restrictions herein contained, shall in no event be deemed a waiver of the right to do so thereafter as to the same breach or as to one occurring prior to, or subsequent thereto.
- c. These covenants shall run with and be binding upon the Property and shall inure to the benefit of and be binding upon the Declarant, its successors and/or assigns. These covenants and the rights and liabilities arising hereunder are governed by and shall be determined in accordance with the laws of the State of Maryland.

IN WITNESS WHEREOF, the parties hereto have executed this Agreement as of the day and year first above written.

Vanessa Sue Adams

STATE OF MARYLAND, COUNTY OF BALIMORE, to wit:

day of Lies., 2009, before me, the subscriber, a Notary Public, personally appeared Delores White and she acknowledged the foregoing Declaration to be her act, and IN MY PRESENCE SIGNED AND SEALED THE SAME.

AS WITNESS my hand and notarial seal.

NOTARY PUBLIC

My Commission expires:

0029278 4481

## STATE OF MARYLAND, COUNTY OF BALIMORE, to wit:

Diffib of the end of	,
I HEREBY CERTIFY that on this 27th subscriber, a Notary Public, personally appeared to foregoing Declaration to be her act, and IN MY P.	day of Lusiust, 200% before me, the vanessa Sue White, and she acknowledged the RESENCE SIGNED AND SEALED THE SAME.
AS WITNESS my hand and notarial seal.	NOTARY PUBLIC
My Commission expires: PUBLIC STATE COUNTY	
FRENCH L. MARCUS This is MYCOMMUSION HXPIRESUPP before the Court of Appeals of Maryland.	14/201 prepared by an attorney admitted to practice
	Michael T. Wyott
APPROVED:	•
Department of Environmental Protection and Resource Management	
APPROVED FOR LEGAL FORM AND SUFFI (Subject to Execution by A Duly Authorized County Administrative Official and County Council, if indicated)	ĊÏENCY*
OFFICE OF THE COUNTY ATTORNEY  *Approved of Legal Form and Sufficiency Does Not Convey Approval or Disapproval of Substantive Nature of Transaction. Approval is Based Upon Typeset Document. All Modifications Require Re-Approval.	-
	APPROVED and ACCEPTED this  6th day of March 20:10.  BALTIMORE COUNTY, MARYLAND
Donn Morrison	By: County Administrative Officer Fred Homan

File: WHITE ADAMS FC RW DWG, DOCMISC DOCS/C DRIVE

Reference Deed of Trust: Dated: October 2, 2003 Recorded on October 22, 2003 Book 0019006 at Page275

Reference Assignment: Assigned to US Bank, National Association Trustee by Wells Fargo Bank, N.A. s/b/m to Wells Fargo Home Mortgage, Inc. Dated: December 3, 2008 Recorded: December 9, 2008 Book 0027496 at Page 093

#### Consent of Lienholder

Wells Fargo Bank, N.A. acting as attorney in fact for U.S. Bank, National Association as Trustee ("Lienholder"), hereby consents to the grant of the foregoing Forest Conservation Easement by Delores White and Vanessa Adams, Address 9115 OLD COURT RD, WINDSOR MILL MD21244 to Baltimore County and, consents in the execution hereof solely as Lienholder and hereby does agree that in the event of the foreclosure of said mortgage, or other sale of said property described in said mortgage under judicial or non-judicial proceedings, the same shall be sold subject to said Forest Conservation Easement as shown on the map titled Baltimore County minor Subdivision Project no. 07-047-M.

SIGNED AND EXECUTED this 23rd day of November, 2009.

Wells Fargo Bank, N.A.

Edward A. Debus, Vice President

STATE OF MARYLAND, Frederick COUNTY: to wit:

I HEREBY CERTIFY, that on this 23rd day of November, 2009, before me, the subscriber, a Notary Public of the State of Maryland in and for Frederick County personally appeared Edward A. DeBus who acknowledged <a href="https://dec.pin.org/lines/lin


By:

N TESTIMONY WHEREOF, I hereunto set my hand and affixed my Notarial seal.

Notary Public, Jennifer L. Eaton

My Commission Expires:10-30-2011



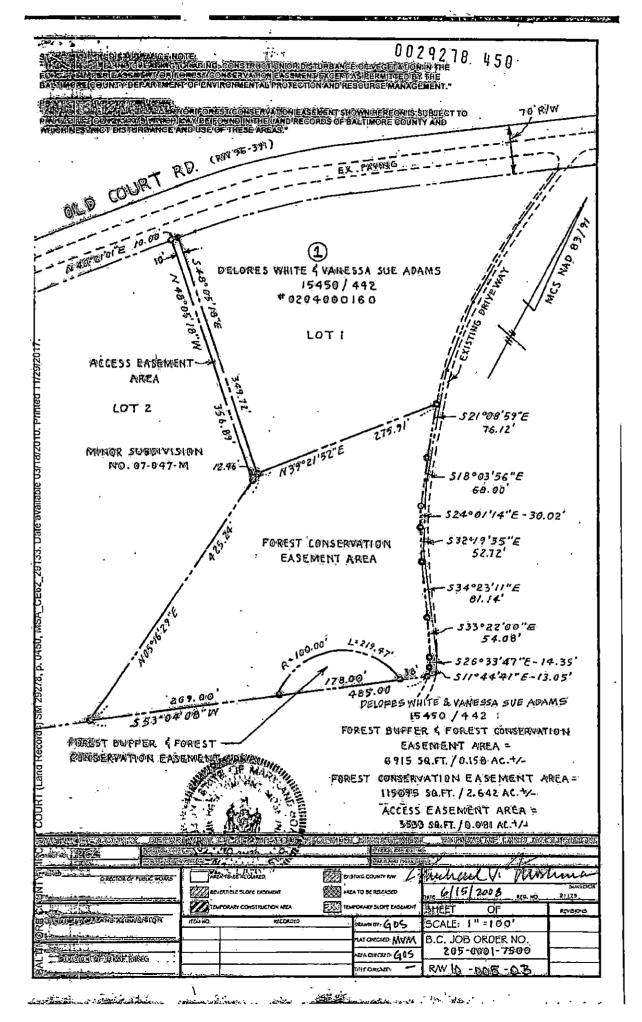

#### ATTORNEY CERTIFICATION

SUBDIVISION/PROJECT NAME: Minor Subdivision Plat, White / Adams Property
PUBLIC WORKS AGREEMENT NO:
CRG NO.:
FINAL DEVELOPMENT PLAN DATED:
FOR PROJECT KNOWN AS:

THE UNDERSIGNED HEREBY CERTIFIES, REPRESENTS AND OPINES TO BALTIMORE COUNTY, MARYLAND, that:

- 1. The undersigned is an attorney duly admitted to practice before the Court of Appeals of Maryland and in good standing thereunder.
- 2. The undersigned maintains, or has maintained for the benefit of the undersigned, professional liability insurance coverage under Policy No: 09APMD00074, issued by Promarc Lawyers Professional Liability Insurance Program, insurer, with limits of liability of \$500,000/1,000,000. Such policy is in force and effect as of the date of this Certification, benefiting the County in case of loss, injury or damage arising from any errors or omissions related to the issuance of this Certificate by the undersigned and the County's reliance thereon.
- 3. The attached instrument, Forest Conservation Declaration of Protective Covenants, Conditions and Restrictions (the "Instrument") was prepared by me or under my supervision, and conforms in all material respects to the prescribed form for such Instrument as set forth in The Baltimore County, Maryland, Department of Permits and Development Management, Bureau of Land Acquisition Right of Way Documents Manual, 2007 edition.
- 4. The undersigned has caused a diligent examination of the Land Records of Baltimore County, Maryland, to be made to ascertain the status of record title to the real property (the "Property") described in, and to be encumbered or conveyed by, the Instrument. Based solely upon examination of such records as on file through the date of this certification (the "Examination Date"), by the undersigned, the undersigned certifies, represents and opines to Baltimore County, Maryland, that:
  - a. Fee simple title of record is vested in Delores White and Vanessa Sue Adams as joint tenants by virtue of a deed from Vivian Ann Bruce a/k/a Ann Bruce and William Ross Davidson, Jr. a/k/a William Davidson dated July 12, 2001 and recorded among the Land Records of Baltimore County, Maryland in Liber SM No. 15450, folio 442.
  - b. The Instrument is in appropriate form for the conveyance of, or creation of encumbrance on, the Property.

The state of water - which where the

we then which is a surface of the contraction of

- c. Following the due execution and acknowledgment of the Instrument by the parties named therein, the signatory(ies) thereon having the authority to so bind the grantor entity(ies) referenced therein (if applicable), and its delivery to and acceptance by the County, and its recordation among the Land Records, the Instrument will be effective in accordance with its terms to create or convey the interest in the Property which the Instrument purports to create or convey, without the requirement or joinder of any other party having an interest of record in the Property (including, but not limited to, beneficiaries of easements, rights of way, security instruments, and/or agreements) as of the Examination Date.
- d. I have no personal knowledge of conflicting interests (including, but not limited to, rights or claims of parties in possession, adverse claims, and/or equitable interests not shown by the public records) that would interfere with or jeopardize Baltimore County's use of the herein granted easement or fee simple area for the purposes set forth in this Instrument.
- 5. This Certification is made and delivered subject to the express understandings and agreements:
  - a. The execution and delivery of this Certification by the undersigned was an express condition precedent to the agreement of Baltimore County, Maryland, to accept the Instrument from the parties named therein as granting or joining in the same.
  - b. This Certification of title is rendered to Baltimore County, Maryland, for its benefit, with the understanding that Baltimore County, Maryland, will rely upon the truth, accuracy and completeness of the certifications, representations and opinions herein set forth.
  - c. This Certification of title may be relied upon by Baltimore County, Maryland, authorities. It may not be relied upon by any other person or entity without the prior written consent of the undersigned.
  - d. The undersigned assumes no liability for any lien, encumbrance, and/or defect in title to or ownership of the Property, of whatever nature or character, arising subsequent to the Examination Date of which the undersigned had no personal knowledge. The undersigned assumes no responsibility for any lien, encumbrance, title defect or any other matter affecting title to the Property of which the undersigned had no personal knowledge and not appearing of record among the Land Records of Baltimore County, Maryland, as of the Examination Date.

BALTIMORE COUNTY CIRCUIT COURT (Land Records) SM 29278, p. 0453, MSA\_CE62\_29133. Date available 03/18/2010. Printed 11/29/2017.

MÁRLOW & WYATT

By:

Michael T. Wyatt, a partner of the firm Address: 404 Allegheny Avenue Towson, Maryland 21204

Phone No: (410) 821-1013

#### ATTORNEY DEED PREPARATION CERTIFICATION

(with use of an Attorney Title Certification)

SUBDIVISION/PROJECT NAME: Minor Subdivision Plat, White / Adams Property
PUBLIC WORKS AGREEMENT NO:
CRG NO.:
FINAL DEVELOPMENT PLAN DATED:
FOR PROJECT KNOWN AS:
THE UNDERSIGNED HEREBY CERTIFIES, REPRESENTS AND OPINES TO

BALTIMORE COUNTY, MARYLAND, that:

- The undersigned is an attorney duly admitted to practice before the Court of Appeals of Maryland and in good standing thereunder.
- 2. The undersigned maintains, or has maintained for the benefit of the undersigned. professional liability insurance coverage under Policy No: 09APMD00074, issued by Promarc Lawyers Professional Liability Insurance Program, insurer, with limits of liability of \$500,000/1,000,000. Such policy is in force and effect as of the date of this Certification, benefiting the County in case of loss, injury or damage arising from any errors or omissions related to the issuance of this Certificate by the undersigned and the County's reliance thereon.
- 3. The attached instrument, Forest Conservation Declaration of Protective Covenants, Conditions and Restrictions (the "Instrument") was prepared by me or under my supervision, and conforms in all material respects to the prescribed form for such Instrument as set forth in The Baltimore County, Maryland, Department of Permits and Development Management, Bureau of Land Acquisition Right of Way Documents Manual, 2007 edition.
- 4. The execution and delivery of this Certification by the undersigned was an express condition precedent to the agreement of Baltimore County, Maryland, to accept the Instrument from the parties named therein as granting or joining in the same.
- Following the due execution and acknowledgment of the Instrument by the parties named therein, the signatory(ies) thereon having the authority to so bind the grantor entity(ies) referenced therein (if applicable), and its delivery to and acceptance by the County, and its recordation among the Land Records, the Instrument will be effective in accordance with its terms to create or convey the interest in the Property which the Instrument purports to create or convey, without the requirement or joinder of any other party having an interest of record in the Property (including, but not limited to, beneficiaries of easements, rights of way, security instruments, and/or agreements) as of the Examination Date.

BALTIMORE COUNTY CIRCUIT COURT (Land Records) SM 29278, p. 0455, MSA\_CE62\_29133. Date available 03/18/2010. Printed 11/29/2017.

MARLOW & WYATT

By:

Michael T. Wyatt/a partner of the firm Address: 404 Allegheny Avenue Towson, Maryland 21204 Phone No: (410) 821-1013

Date:

#### **ENGINEER CERTIFICATION**

SUBDIVISION/PROJECT NAME White/Adams Property Minor Subdivision No. 07-047-M
PUBLIC WORKS AGREEMENTS NO.: N/A
COUNTY REVIEW GROUP NON/A
FINAL DEVELOPMENT PLAN DATED: N/A
FOR PROJECT KNOWN AS: White/Adams Property Minor Subdivision No. 07-047-M

I HEREBY declare, affirm, and certify under penalties of perjury that the following listed right-of-way plat(s) were prepared in compliance with Baltimore County, Department of Permits and Development Management, Bureau of Land Acquisition, Drafting Section, Design Manual, dated September, 1996 and revised May 2007.

I FURTHER agree to indemnify, protect, and hold harmless Baltimore County, Maryland, its agents, employees, successors, and/or assigns from and against any and all costs, liability, penalties, fines, forfeitures, attorney's fees, judgments, and related litigation costs arising from any negligent errors and omissions contained in this certification, it being fully understood and acknowledged that Baltimore County, its successors and/or assigns, shall be a third party beneficiary of an agreement, whether oral or written, between my client. Delores White and Vanessa Sue Adams, and myself for the preparation of this Certification.

Right-of-Way Plat

RW\_10-005 - 01

118W-10-005-02

F MANUA COS - 03

4.4

Name: Michael V Moskunas

any: Site Site Surveying, Inc.

200 E. Joppa Road, Room 101

Telephone No. (410) 828-9060

Professional Liability Insurance

Company: National Surety Corporation

Policy No.: MZO 80446584
Policy Limits: 1,000,000 aggregate

1,000,000 each claim

File: Eng Cert ROW.doc

Date: 11 28 09

- 7					0029	7 7 g ' ti	5	<b>⊐</b> ,	
	State of Maryland Yand Instrument Labels 64 57								
State of Maryland Land Instrument Intake Sheet									
Baltimore City   County Baltimore									
·	Assessments and	Taxation, and	i County Finan	ce Office Only.		. Qu			
1 Type(s)	(Type or Print in				A-10-120	D 8			
of Instruments	Deed Deed		ake Form is Attac		1 1 05	<u> </u>	·u	DAGI	
	Deed Mongage Other Easement Other Base Deed of Trust Lease Deed of Trust Lease Deed of Trust Lease Deed of Trust Deed of Trust Lease Deed of Trust Deed Other Deed Ot					<u>}</u>	ort Max	1691 167 2018 -	44 *22 ma
2 Conveyance Type Check Box	Improved Sale Arms-Length		proved Sale Length (2)	Multiple Accounts	Not an A	ms- B	3.50	TO: FOTO	1740C GH
3 Tax Exemptions	Recordation	II Arms	- Length   23	Arms-Length [3]	Length S	Ple [6]			
(if applicable)	State Transfer				<del> </del> 2				
Cite or Explain Authority	County Transfer								
4		Consider	ration Amount	<del></del>	T	Pinance	Offic	te Use Only	
	Purchase Price/Con		S		Tra			lon Tax Conside	eration
Consideration	Any New Mongage		5		Transfer Tax Consideration S				
and Tax	Balance of Existing Other:	Montgage	5		X( )% == Less Exemption Amount -		-		
Calculations					Total Transfer Tax		-	\$	<u>-</u>
	Other		S	•	Recordation Tax Consideration X ( ) per \$500		71		
	Full Cash Value:		5		X( )per \$500 =		$\neg$	s	
5	Amount a	l Fees	!	Doe. 1	I	oc. 2		Agent:	
	Recording Charge		S		S				
	State Recordation T		S	·	S			Tax Bill:	
Fees	State Transfer Tax		3		\$			C.B. Credit:	
Decl.	County Transfer Ta	×	5		\$			C.D. CIECIE	
Dech	Other Dealan	yien.	3		S			Ag. Tax/Other	
	Other		<u>'S</u>	<del></del>	S				
Description of		perty Tax ID		rantor Liber/Folio	M:	19		Parcel No.	Var. LOG
Property		ubdivision Nar		50/442 Let (3a)	Block (3b)	Sect/AR (3c)		Plat Ref.	SqFt/Acreage (4)
SDAT requires	<u> </u>	-		Zer (32)	- DIOCK (30)	Security (Se)		FINE NEL	adunwerenge (4)
submission of all applicable information.				on/Address of Prope	rty Being Conve	yed (2)			
A maximum of 40	<u> </u>	:04		not ld	-				
characters will be	<del> </del>	Uin	er rroperty taen	tiliers (if applicable)	<del>.</del>			Water Meter 7	Account No.
indexed in accordance with the priority cited in	Residential or N	on-Residential	Fee Simp	le or Ground Ren	t Am	ouat:	_		
Real Property Article	Partial Conveyant	e? [] Yes 🛃	Residential or Non-Residential Fee Simple or Ground Rent Amount:  Partial Conveyance? Yes Do Description/Amt. of SqFt/Acreage Transferred: Forest Conservation Easement 2.642 acre						
	Polesi Conservation Easement 2.042 BCB					oresi Conserv	alion	Easement 2.6	42 BCre
Section 3-104(g)(3)(i).	ISD-si-i C		-		e transferred: F	oresi Conserv	alion	Easement 2.6	42 BCrB
Section 3-104(g)(3)(i).	If Partial Conveyand		ments Conveyed;		e Transferred: F				42 BCre
7	If Partial Conveyant		-		e Transterred: F			er(s) Name(s)	42 BCrB
•	Delores White Vanessa Sue Adan	Doc. 1 – Gra	ements Conveyed; intor(s) Name(s)			Dric. 2 ↔ G	iranti	or(s) Name(s)	
7 Transferred	Delores White Vanessa Sue Adan	Doc. 1 – Gra	ments Conveyed;			Dric. 2 ↔ G	iranti		
7 Transferred	Delores White Vanessa Sue Adan	Doc. 1 – Gra	ements Conveyed; intor(s) Name(s)			Due, Z G	iranti	or(s) Name(s) If Different from	
7 Transferred From	Delores White Vanessa Sue Adan	Doc. 1 – Gra	ements Conveyed: intor(s) Name(s) d, if Different (ro			Due, Z G	iranti	or(s) Name(s)	
7 Transferred From	Delores While Vanessa Sue Adan Doc. 1 – Ow	Doc. 1 – Gra	ements Conveyed; intor(s) Name(s) d, if Different (ro entec(s) Name(s)	m Grantor(s)	Doc 2 - 0	Due, 2 - G	iranti	or(s) Name(s) If Different from	
7 Transferred From  B Transferred	Delores While Vanessa Sue Adan Doc. 1 – Ow	Doc, 1 – Grants  ner(s) of Recor  Doc, 1 – Gra	ements Conveyed; intor(s) Name(s) d, if Different (ro entec(s) Name(s)		Doc 2 - 0	Due, 2 - G	iranti	or(s) Name(s) If Different from	
Transferred From  B Transferred To	Delores White Vanessa Sue Adan Doc. 1 - Ow Ba. Co., MD	Doc, 1 – Grants  ner(s) of Recor  Doc, 1 – Grants  swson, MD	ements Conveyed; intor(s) Name(s) d, if Different (ro entec(s) Name(s)	m Granior(s)  ew Owner's (Grante	Doc. 2 – C	Due, 2 - G  Avener(s) of Rec  Doc. 2 - G	iranti cord, i	or(s) Name(s) If Different from	n Grantor(s)
Transferred From  B Transferred To	Delores White Vanessa Sue Adan Doc. 1 - Ow Ba. Co., MD	Doc, 1 – Grants  ner(s) of Recor  Doc, 1 – Grants  swson, MD	ements Conveyed; antor(s) Name(s) d, if Different (re antec(s) Name(s) N	m Granior(s)  ew Owner's (Grante	Doc. 2 – C	Due, 2 - G  Avener(s) of Rec  Doc. 2 - G	iranti cord, i	or(s) Name(s)  If Different from	n Grantor(s)
Transferred From  B Transferred To  Other Names to Be Indexed	Delores White Vanessa Sue Adan Doc. 1 - Ow Ba. Co., MD	Doc. 1 - Graner(s) of Recor  Doc. 1 - Graner(s) of Marcor  Doc. 1 - Graner(s) owson, MD	ements Conveyed; intor(s) Name(s) d, if Different (ro untee(s) Name(s) N	om Grantor(s)  ew Owner's (Grante  Optional)	Doc. 2 - C	Due, 2 - G  Avener(s) of Rec  Doc. 2 - G	iranti	or(s) Name(s)  If Different from ee(s) Name(s)	n Grantor(s)
Transferred From  B Transferred To  Other Names	Delores White Vanessa Sue Adan Doc. 1 – Ow  Ba. Co., MD  Old Courihouse, To  Doc. 1 – A	Doc. 1 - Graner(s) of Recor  Doc. 1 - Graner(s) of Marcor  Doc. 1 - Graner(s) owson, MD	ements Conveyed; intor(s) Name(s) d, if Different (ro untee(s) Name(s) N	m Granior(s)  ew Owner's (Grante	Doc. 2 - C	Due, 2 - G  Avener(s) of Rec  Doc. 2 - G	iranti cord, i	or(s) Name(s)  If Different from	n Grantor(s)
Transferred From  B Transferred To  Other Names to Be Indexed:  10 Contact/Mail	Delores White Vanessa Sue Adan Doc. 1 - Ow Ba. Co., MD	Doc. 1 - Grants ner(s) of Recor Doc. 1 - Grants owson, MD dditional Name	ements Conveyed; intor(s) Name(s) d, if Different (ro untee(s) Name(s) N	om Grantor(s)  ew Owner's (Grante  Optional)	Doc. 2 - C	Due, 2 - G  Avener(s) of Rec  Doc. 2 - G	iranti	or(s) Name(s)  If Different from ee(s) Name(s)	n Grantor(s)  Optional)
Transferred From  B Transferred To  Other Names to Be Indexed:  10 Contact/Mail	Delores White Vanessa Sue Adan Doc. 1 - Ow  Ba. Co., MD  Old Courithouse, To Doc. 1 - A	Doc. 1 - Grants  Boc. 1 - Grants  Doc. 1 - Grants  Bowson, MD  Iditional Name	ements Conveyed; intor(s) Name(s) d, if Different (ro untee(s) Name(s) N	m Grantor(s)  ew Owner's (Grante  Optional)  By or Confact Perso	Doe. 2 – C	Due, 2 - G  Avener(s) of Rec  Doc. 2 - G	Grante	or(s) Name(s)  If Different from ee(s) Name(s)  to be Indexed (the Return to Con-	n Grantor(s)  Optional)  tact Person
Transferred From  B Transferred To  Other Names to Be Indexed:  10 Contact/Mail	Delores White Vanessa Sue Adan Doc. 1 – Ow  Ba. Co., MD  Old Courthouse, To Doc. 1 – An  Name: Land Acq., Firm Ba. Co., MI  Address: Towson,	Doc. 1 - Grants  ner(s) of Recor  Doc. 1 - Grants  www.n., MD  iditional Name  lästru  MD 21204	ements Conveyed; untor(s) Name(s)  d, if Different (re untee(s) Name(s)  N  es to be indexed (	ew Owner's (Grante Optional) By or Contact Perso Phone: (41)	Doc. 2 - 0  Doc. 2 - 0  Nating Addr  Doc. 2 -	Due, 2 ~ G  Noner(s) of Rec  Doc. 2 ~ G  ess	Grante	or(s) Name(s)  If Different from ee(s) Name(s)  to be Indexed (to Return to Con Hold for Picket Return Addres	n Grantor(s)  Optional)  tact Person
Transferred From  B Transferred To  Other Names to Be Indexed:  10 Contact/Mail	Delores White Vanessa Sue Adan Doc. 1 – Ow  Ba. Co., MD  Old Courthouse, To Doc. 1 – An  Name: Land Acq., Firm Ba. Co., MI  Address: Towson,	Doc. 1 - Gra  ner(s) of Recor  Doc. 1 - Gra  www.on, MD  iditional Name  lastro  MD 21204	ements Conveyed; intor(s) Name(s) d, if Different (re nutee(s) Name(s) N es to be Indexed (	ew Owner's (Grante Optional)  By or Confact Perso  Phone: (416	Doc. 2 - O  Doc. 2 - O  Natura Addr  Doc. 2 -	Due, 2 - G  Due, 2 - G  Due, 2 - G  Additional Na	Grant	or(s) Name(s)  If Different from ee(s) Name(s)  to be Indexed (to Return to Con Hold for Picka  Return Addres EACH TRANS	n Grantor(s)  Optional)  tact Person
Transferred From  B Transferred To  Other Names to Be Indexed:  10 Contact/Mail	Delores White Vanessa Sue Adan Doc. 1 – Ow  Ba. Co., MD  Old Courthouse, To Doc. 1 – An  Name: Land Acq., Firm Ba. Co., MI  Address: Towson,	Doc. 1 - Grants  ner(s) of Recor  Doc. 1 - Grants  www.n., MD  iditional Name  lästru  MD 21204	cments Conveyed; intor(s) Name(s) d, if Different (red natee(s) Name(s)  N es to be indexed ( ment Submitted	ow Owner's (Grante Optional)  By or Confact Perso Phone: (414 AL DEED AND A PI the property being con	Doc. 2 - C  Doc. 2	Due, 2 - G  Doc. 2 - G  Doc. 2 - G  Additional Na  ST ACCOMPA  thee's principal	Grant	or(s) Name(s)  If Different from ee(s) Name(s)  to be Indexed (to Return to Con Hold for Picka  Return Addres EACH TRANS	n Grantor(s)  Optional)  tact Person
Transferred From  B Transferred To  Other Names to Be Indexed:  10 Contact/Mail	Delores White Vanessa Sue Adan Doc. 1 – Ow  Ba. Co., MD  Old Courthouse, To Doc. 1 – An  Name: Land Acq., Firm Ba. Co., Mi Address: Towson,  11 IMPOI	Doc. 1 - Grants  Bor. 1 - Grants  Doc. 1	cments Conveyed; intor(s) Name(s) d, if Different (red natee(s) Name(s)  N es to be indexed ( ment Submitted	ew Owner's (Grante Optional)  By or Confact Perso  Phone: (416	Doc. 2 - C  Doc. 2	Due, 2 - G  Doc. 2 - G  Doc. 2 - G  Additional Na  ST ACCOMPA  thee's principal	Grant	or(s) Name(s)  If Different from ee(s) Name(s)  to be Indexed (to Return to Con Hold for Picka  Return Addres EACH TRANS	n Grantor(s)  Optional)  tact Person
Transferred From  B Transferred To  9 Other Names to Be Indexed  10 Contact/Mail Information	Delores While Vanessa Sue Adan Doc. 1 - Ow  Ba. Co., MD  Old Courthouse, To Dec. 1 - A:  Name: Land Acq., Firm Ba. Co., Mi Address: Towson,  11 IMPOI	Doc. 1 - Grants  Bor. 1 - Grants  Doc. 1	ements Conveyed; antor(s) Name(s)  d, if Different (re  nutee(s) Name(s)  N  es to be Indexed (  ament Submitted  HTHE ORIGIN  No Will I  No Does	m Grantor(s)  ew Owner's (Grante Optional)  By or Contact Perso  Phone: (416 AL DEED AND A PI he property being con transfer include person property surveyed? If	Doe. 2 - C  Doe. 2 - C  Natura Addr  Doe. 2 -  Doe. 2 -  Doe. 2 -  Doe. 3 -  Doe. 3 -  Doe. 3 -  Doe. 3 -  Doe. 4 -  Doe. 3 -  Doe. 3 -  Doe. 4 -  Doe. 5 -  Doe. 6 -  Doe. 7 -  Doe. 7 -  Doe. 7 -  Doe. 1 -  Doe. 1 -  Doe. 1 -  Doe. 2 -  Doe. 2 -  Doe. 2 -  Doe. 3 -  Doe. 3 -  Doe. 3 -  Doe. 3 -  Doe. 4 -  Doe. 2 -  Doe. 3 -  Doe. 4 -  Doe. 5 -  Doe. 5 -  Doe. 6 -  Doe. 7 -  Doe. 7 -  Doe. 7 -  Doe. 1 -  Doe. 1 -  Doe. 2 -  Doe. 3 -  Doe. 2 -  Doe. 2 -  Doe. 2 -  Doe. 2 -  Doe. 3 -  Doe. 2 -	Due, 2 - G  boxner(s) of Rec  Due, 2 - G  Boxner(s) of Rec  Due, 2 - G  Additional Na  ST ACCOMPA  stee 's principal (es, identify:	Grante	or(s) Name(s)  If Different from ee(s) Name(s)  to be Indexed (i)  Return to Con Hold for Picka  Return Addres EACH TRANS	n Grantor(s)  Optional)  tact Person
Transferred From  B Transferred To  9 Other Names to Be Indexed  10 Contact/Mail Information	Delores While Vanessa Sue Adan Doc. 1 - Ow  Ba. Co., MD  Old Courthouse, To Dec. 1 - A:  Name: Land Acq., Firm Ba. Co., Mi Address: Towson,  11 IMPOI	Doc. 1 - Grants  Bac. 1 - Grants  Doc. 1	ements Conveyed: antor(s) Name(s)  d, if Different (re nutee(s) Name(s)  N  es to be Indexed (  ment Submitted  HTHE ORIGIN  No Will t  No Does  No Was p	m Grantor(s)  ew Owner's (Grante Optional)  By or Confact Perso  Phone: (414 AL DEED AND A P1 he property being contrarisfer include perso coperty surveyed? If	Doe. 2 - C  Doe. 2 - C  Phalling Addr  Doe. 2 -  Doe. 2	Due, 2 - G  Due, 2 - G  Due, 2 - G  Due, 2 - G  Ess  Additional Na  ST ACCOMPA  tee's principal tees, identify:  of survey (if recovery this Line)	Grante	or(s) Name(s)  If Different from ee(s) Name(s)  to be Indexed (i)  Return to Con Hold for Picka  Return Addrese EACH TRANS inco?	n Grantor(s)  Optional)  tact Person  ip  is Provided  FER
Transferred From  B Transferred To  9 Other Names to Be Indexed  10 Contact/Mail Information	Delores White Vanessa Sue Adan Doc. 1 – Ow  Ba. Co., MD  Old Courthouse, To Doc. 1 – An  Name: Land Acq., Firm Ba. Co., MI Address: Towson,  11 IMPOI  Assessment Information  Terminal Verific Transfer Number	Doc. 1 - Grants  Instruction of Record  Doc. 1 - Grants	cments Conveyed; antor(s) Name(s) d, if Different (red name(s) Name(s)  N es to be Indexed ( ment Submitted  HTHE ORIGIN No Will t No Does  Assessme Agricultural v Date Received:	Phone: (414 AL DEED AND A Phone ransfer include personance response years aurveyed? If and Use Only — Do Note of the Police of t	Doc. 2 - C  Doc. 2 - C  Natiung Addr  Doc. 2 -  Doc. 2 -	Duc. 2 - G  Duc. 2 - G  Duc. 2 - G  Duc. 2 - G  Additional Na  ST ACCOMPA  stee 'a principal  res, identify:  of survey (if rec  w This Line  SECO 1937	Grante	if Different from ee(s) Name(s)  to be Indexed (i)  Return to Con  Hold for Picka  Return Addres EACH TRANS inpo?	n Grantor(s)  Optional)  tact Person  ip  is Provided  FER  ed),
Transferred From  B Transferred To  9 Other Names to Be Indexed  10 Contact/Mail Information	Delores White Vanessa Sue Adan Doc. 1 – Ow  Ba. Co., MD  Old Courthouse, To Doc. 1 – Ad  Name: Land Acq. Firm Ba. Co., MI  Address: Towson,  11 IMPOI  Assessment Information	Doc. 1 - Grants  Bac. 1 - Grants  Doc. 1	cments Conveyed; antor(s) Name(s)  d, if Different (re nutee(s) Name(s)  N  es to be indexed (  ment Submitted  HTHE ORIGIN  No Will t  No Does  Assessme Agricultural	Phone: (416 AL DEED AND A PI be properly being contrarisfer include person  respectively surveyed? If int Use Only — Do Nerfication  Geo.	Doe. 2 - C  Doe. 2 - C  Natiung Addr  Doe. 2 -  Doe. 2 -  Doe. 2 -  Doe. 2 -  Doe. 3 -  Doe. 2 -  Doe. 2 -  Doe. 2 -  Doe. 3 -  Doe. 2 -  Doe. 3 -  Doe. 4 -  Doe. 2 -  Doe. 4 -  Doe. 5 -  Doe. 6 -  Doe. 6 -  Doe. 7 -	Due, 2 - G  Additional Na  Additional Na  For ACCOMPA  thee's principal thes, identify:  This Line Part  Fire QUINED  They and Five	Grante	if Different from ee(s) Name(s)  to be Indexed (i)  Return to Con Hold for Picka  Return Addrese EACH TRANS inpo?  d, no copy require Tran. Proceses	n Grantor(s)  Optional)  tact Person  ip  is Provided  FER  ed),  ess Verification  No.:  Block
Transferred From  B Transferred To  9 Other Names to Be Indexed  10 Contact/Mail Information	Delores White Vanessa Sue Adan Doc. 1 – Ow  Ba. Co., MD  Old Courthouse, To Doc. 1 – An  Name: Land Acq., Firm Ba. Co., MI Address: Towson,  11 IMPOI  Assessment Information  Terminal Verific Transfer Number Year Land Buildings	Doc. 1 - Grants  Instruction of Record  Doc. 1 - Grants	cments Conveyed; antor(s) Name(s) d, if Different (red name(s) Name(s)  N es to be Indexed ( ment Submitted  HTHE ORIGIN No Will t No Does  Assessme Agricultural v Date Received:	Phone: (414 AL DEED AND A PI he property being contrarisfer include person representative of the	Doc. 2 - C  Doc. 2 - C  Natiung Addr  Doc. 2 -  Doc. 2 -	Due, 2 - G  Additional Na  Additional Na  For ACCOMPA  thee's principal thes, identify:  This Line Part  Fire QUINED  They and Five	irante ord, irante iran	if Different froi  ec(s) Name(s)  to be Indexed (to  Return to Con  Hold for Picket  Return Addrese  EACH TRANS  choc?  I, no copy require  Tran. Proceigned Property  ND  Jon	n Grantor(s)  Optional)  tact Person  ip  is Provided  FER  ed),
Transferred From  B Transferred To  9 Other Names to Be Indexed  10 Contact/Mail Information	Delores White Vanessa Sue Adan Doc. 1 – Ow  Ba. Co., MD  Old Courthouse, To Doc. 1 – A  Name: Land Acq. Firm Ba. Co., MI Address: Towson,  IMPOI  Assessment Information  Terminal Verific Transfer Number Land Land Land  Terminal Verific Transfer Number Land Land Land  Terminal Verific	Doc. 1 - Grants  Instruction of Record  Doc. 1 - Grants	cments Conveyed; antor(s) Name(s) d, if Different (red name(s) Name(s)  N es to be Indexed ( ment Submitted  HTHE ORIGIN No Will t No Does  Assessme Agricultural v Date Received:	Phone: (416 AL DEED AND A PI be properly being contrarisfer include person  respectively surveyed? If int Use Only — Do Nerfication  Geo.	Doe. 2 - C  Doe. 2 - C  Natiung Addr  Doe. 2 - C  Doe. 2 - C  Doe. 3 - C  Doe. 3 - C  Doe. 4 - C  Doe. 4 - C  Doe. 5 - C  Doe. 5 - C  Doe. 6 - C  Doe. 7 - C  Doe.	Due, 2 - G  Doc. 2 - G  Doc. 2 - G  Box Additional Na  Additional Na  ST ACCOMPA  tice 's principal /es, identify:  of survey (if rec w This Line Part  THE QUIRED  Goef and Five	erante	if Different from  ee(s) Name(s)  to be Indexed (s)  Return to Con  Hold for Picka  Return Addres  EACH TRANS  inpo?  1, no copy require  Tran. Proceigned Property	n Grantor(s)  Optional)  lact Person  p  is Provided  FER  ed),  ess Verification  No.:  Block  Lot
Transferred From  B Transferred To  9 Other Names to Be Indexed  10 Contact/Mail Information	Delores While Vanessa Sue Adan Doc. 1 - Ow  Ba. Co., MD  Old Courithouse, To Doc. 1 - A  Name: Land Acq., Firm Ba. Co., MI Address: Towson,  11 IMPOI  Assessment Information  Terminal Verific Transfer Number Year Land Buildings Total	Doc. 1 - Grants  Instruction of Record  Doc. 1 - Grants	cments Conveyed; antor(s) Name(s) d, if Different (red name(s) Name(s)  N es to be Indexed ( ment Submitted  HTHE ORIGIN No Will t No Does  Assessme Agricultural v Date Received:	Phone: (416 AL DEED AND A Place person transfer include person transfer includ	Doe. 2 - C  Doe. 2 - C  Natiung Addr  Doe. 2 - C  Doe. 2 - C  Doe. 3 - C  Doe. 3 - C  Doe. 4 - C  Doe. 4 - C  Doe. 5 - C  Doe. 5 - C  Doe. 6 - C  Doe. 7 - C  Doe.	Due, 2 - G  Doc. 2 - G  Doc. 2 - G  Box Additional Na  Additional Na  ST ACCOMPA  tice 's principal /es, identify:  of survey (if rec w This Line Part  THE QUIRED  Goef and Five	erante	if Different froi  ec(s) Name(s)  to be Indexed (to  Return to Con  Hold for Picket  Return Addrese  EACH TRANS  choc?  Tran. Proce  ligned Property  ND  Jon	n Grantor(s)  Optional)  lact Person  p  is Provided  FER  ed),  ess Verification  No.:  Block  Lot
Transferred From  B Transferred To  9 Other Names to Be Indexed  10 Contact/Mail Information	Delores While Vanessa Sue Adan Doc. 1 - Ow  Ba. Co., MD  Old Courithouse, To Doc. 1 - A  Name: Land Acq., Firm Ba. Co., MI Address: Towson,  11 IMPOI  Assessment Information  Terminal Verific Transfer Number Year Land Buildings Total	Doc. 1 - Grants  Instruction of Record  Doc. 1 - Grants	cments Conveyed; antor(s) Name(s) d, if Different (red name(s) Name(s)  N es to be Indexed ( ment Submitted  HTHE ORIGIN No Will t No Does  Assessme Agricultural v Date Received:	Phone: (416 AL DEED AND A Place person transfer include person transfer includ	Doe. 2 - C  Doe. 2 - C  Natiung Addr  Doe. 2 - C  Doe. 2 - C  Doe. 3 - C  Doe. 3 - C  Doe. 4 - C  Doe. 4 - C  Doe. 5 - C  Doe. 5 - C  Doe. 6 - C  Doe. 7 - C  Doe.	Due, 2 - G  Doc. 2 - G  Doc. 2 - G  Box Additional Na  Additional Na  ST ACCOMPA  tice 's principal /es, identify:  of survey (if rec w This Line Part  THE QUIRED  Goef and Five	ames	if Different from  if Different from  ee(s) Name(s)  to be Indexed (s)  Return to Con  Hold for Picka  Return Addres  EACH TRANS  injust  Tran. Proces  igned Property  ND  ion	n Grantor(s)  Optional)  lact Person  p  is Provided  FER  ed),  ess Verification  No.:  Block  Lot
7 Transferred From  B Transferred To  9 Other Names to Be Indexed	Delores While Vanessa Sue Adan Doc. 1 - Ow  Ba. Co., MD  Old Courithouse, To Doc. 1 - A  Name: Land Acq., Firm Ba. Co., MI Address: Towson,  11 IMPOI  Assessment Information  Terminal Verific Transfer Number Year Land Buildings Total	Doc. 1 - Grants  Instruction of Record  Doc. 1 - Grants	cments Conveyed; antor(s) Name(s) d, if Different (red name(s) Name(s)  N es to be Indexed ( ment Submitted  HTHE ORIGIN No Will t No Does  Assessme Agricultural v Date Received:	Phone: (416 AL DEED AND A Place person transfer include person transfer includ	Doc. 2 - C  Doc. 2	Due, 2 - G  Doc. 2 - G  Doc. 2 - G  Box Additional Na  Additional Na  ST ACCOMPA  tice 's principal /es, identify:  of survey (if rec w This Line Part  THE QUIRED  Goef and Five	ames	if Different from  ee(s) Name(s)  to be Indexed (s)  Return to Con  Hold for Picka  Return Addres  EACH TRANS  inpo?  1, no copy require  Tran. Proceigned Property	n Grantor(s)  Optional)  lact Person  p  is Provided  FER  ed),  ess Verification  No.:  Block  Lot

Distribution: White Clean's Other Canary - SDAT
Pink - Office of Fanarico
Goldengod - Pr
Action (Fig. 2) The Canary - SDAT
Control of Fanarico
Goldengod - Pr
Action (Fig. 2) The Canary - SDAT
Control of Fanarico
Control of Fanary - Fig. 4) The Canary -

Galdenino - Preparer

RW 10-005 - 03 J.O. 205-0001-7500

Item (FBC)

Election Dist.: 2 C4 5

# FOREST BUFFER AND FOREST CONSERVATION <u>DECLARATION OF PROTECTIVE COVENANTS, CONDITIONS AND RESTRICTIONS</u>

THIS DECLARATION, made this 27th day of we 2009, by Delores White and Vanessa Sue Adams, (the "Declarant"); and BALTIMORE COUNTY, MARYLAND, A BODY CORPORATE AND POLITIC (the "County").

WHEREAS, the Declarant is the owner in fee simple of all that property situate and lying in the 2<sup>nd</sup> Election District of Baltimore County, Maryland, and more particularly described in a Deed dated July 12, 2001, and recorded among the Land Records of Baltimore County in Liber 15450, folio 442, from Vivian Ann Bruce a/k/a Ann Bruce and William Ross Davidson, Jr. a/k/a William Davidson to Delores White and Vanessa Sue Adams, (the "Property"); and

WHEREAS, in order to protect the environmental quality of the area of the property, said area containing 0.158 acre, (6915 sq. ft.), more or less, as designated and shown as (the "Forest Buffer and Forest Conservation Easement Area") on Baltimore County Bureau of Land Acquisition Drawing No. RW 10-005-03, which is attached hereto and made a part hereof, the Declarant desires to protect said Forest Buffer and Forest Conservation Easement by imposing covenants, conditions and restrictions which will bind the lots and the present and future owners thereof. The County shall have the legal right to enforce the covenants, conditions and restrictions as set forth herein together with the enforcement rights referenced in Section 4.

NOW, THEREFORE, in consideration of the benefits derived by the Declarant and its successors in interest, the said Declarant, for itself, its successors and assigns, do hereby agree as follows:

- 1. a. Existing vegetation within the Forest Buffer and Forest Conservation Easement shall not be disturbed, except as provided pursuant to Baltimore County Code, as amended (hereafter referred to as "the Code"), §33-3-112;
- b. Soil disturbance shall not take place within the Forest Buffer and Forest Conservation Easement by grading, stripping of topsoil, plowing, cultivating, or other practices;
  - c. Filling or dumping shall not occur within the Forest Buffer and Forest Conservation Easement;
- d. Except as permitted by the Baltimore County Department of Environmental Protection and Resource Management ("DEPRM"), the Forest Buffer and Forest Conservation Easement shall not be drained by ditching, underdrains, other drainage systems;
- e. Pesticides shall not be stored, used or applied within the Forest Buffer and Forest Conservation Easement, except for the spot spraying of noxious weeds consistent with the recommendations of the University of Maryland Cooperative Extension Service;
- f. Animals shall not be housed, grazed or otherwise maintained within the Forest Buffer and Forest Conservation Easement;
- g. Motorized vehicles shall not be stored or operated within the Forest Buffer and Forest Conservation Easement, except for maintenance and emergency use approved by DEPRM;

0029278 435

- h. Materials shall not be stored within the Forest Buffer and Forest Conservation Easement.
- 2. Waiver by DEPRM. The aforementioned covenants, conditions and restrictions may be waived or modified by variance only by DEPRM as provided in § 33-3-106 of the Code.
- 3. Easement for Access. Declarant hereby grants to Baltimore County, Maryland, an easement of access to the Forest Buffer and Forest Conservation Easement as shown and indicated as "ACCESS EASEMENT AREA" on Baltimore County Bureau of Land Acquisition Drawing No. RW 10-005-03, which is attached hereto and made a part thereof for the limited purposes of inspecting and maintaining the Forest Buffer and Forest Conservation Easement and providing for the abatement and correction of water pollution, erosion and sedimentation of stream channels, wetlands and flood plains, and for no other use or purpose.
  - 4. Miscellaneous.
- a. Enforcement shall be pursuant to the Enforcement Procedures of §§ 33-3-115 et seq. of the Code Invalidation of any one or more of these covenants by judgment or court order shall in no way affect any other provisions, which shall remain in full force and effect.
- b. Any failure by any party entitled to enforce any of the covenants, conditions and restrictions herein contained, shall in no event be deemed a waiver of the right to do so thereafter as to the same breach, or as to one occurring prior to, or subsequent thereto.
- c. These covenants shall run with and binding upon the Property and shall inure to the benefit of and be binding upon the Declarant, its successors and assigns. These covenants and the rights and liabilities arising hereunder are governed by and shall be determined in accordance with the laws of the State of Maryland.

IN WITNESS WHEREOF, the party hereto has executed this Agreement as of the day and year first above written.

ATTEST/WINESS

DEGLARANT:

White SEAL)

Delores White

Vanessa Sue Adams

(SEAL)

STATE OF Maryland, CITY/COUNTY OF Baltimore, to wit:

I HEREBY CERTIFY that on this 17 day of Que, 2009, before me, a Notary Public, personally appeared Delores White and she acknowledged the foregoing Declaration to be her act, and IN MY PRESENCE SIGNED AND SEALED THE SAME

AS WITNESS my hand and notarial seal

Notary Public

My Commission expires: 10.25.2012

File: White Adams FB & FC.doc/MISC DOCS/C DRIVE

. . . . !

्रा इसार्युभक्तुः स	NTY OF <u>Baltimore</u> , to wit:
* * *	
I HEREBY CERTIFY that on this? day personally appeared Vanessa Sue Adams and she and IN MY PRESENCE SIGNED AND SEALED	of Outset, 2009, before me, a Notary Public, acknowledged the foregoing Declaration to be her act, THE SAME
AS WITNESS my hand many hotarial seal. PUBLIC PUBLIC	Notary Public
FRENCH L. MARCUS MY COMMISSION EXPIRES: 11/1/201 My Commission expires:	0
This is to certify that the within instrument of Court of Appeals of Maryland.	was prepared by an attorney admitted to practice before the
•	Malle
APPROVED:  Comparison of Environmental Protection and Resource Management	Michael T. Wyolf
APPROVED FOR LEGAL FORM AND SUFFIC (Subject to Execution by a Duly Authorized County Administrative Official and County Council, if indicated)	EIENCY*
OFFICE OF THE COUNTY ATTORNEY  * Approval of Legal Form and Sufficiency Does Not Convey Approval or Disapproval of Substantive Nature of Transaction. Approval is Based Upon Typeset Document, All Modifications R	equire Re-Approval.
	APPROVED AND ACCEPTED this 6th day of March, 2010.
ATTEST/WITNESS  Demon Massissis	BALTIMORE COUNTY, MARYLAND  BY:  Name: Fred Homan  County Administrative Officer
	INDEXED
	DATE: 3-12-2010

0029278 437

Reference Deed of Trust: Dated: October 2, 2003 Recorded on October 22, 2003 Book 0019006 at Page275

Reference Assignment:
Assigned to US Bank, National Association Trustee by
Wells Fargo Bank, N.A. s/b/m to Wells Fargo Home Mortgage, Inc.
Dated: December 3, 2008
Recorded: December 9, 2008
Book 0027496 at Page 093

#### Consent of Lienholder

Wells Fargo Bank, N.A. acting as attorney in fact for U.S. Bank, National Association as Trustee ("Lienholder"), hereby consents to the grant of the foregoing Forest Buffer and Forest Conservation Easement by Delores White and Vanessa Adams, Address 9115 OLD COURT RD, WINDSOR MILL MD21244 to Baltimore County and, consents in the execution hereof solely as Lienholder and hereby does agree that in the event of the foreclosure of said mortgage, or other sale of said property described in said mortgage under judicial or non-judicial proceedings, the same shall be sold subject to said Forest Buffer and Forest Conservation Easement as shown on the map titled Baltimore County minor Subdivision Project no. 07-047-M.

SIGNED AND EXECUTED this 23rd day of November, 2009.

Wells Fargo Bank, N.A.

Edward A. Debus, Vice President

STATE OF MARYLAND, Frederick COUNTY: to wit:

I HEREBY CERTIFY, that on this 23rd day of November, 2009, before me, the subscriber, a Notary Public of the State of Maryland in and for Frederick County personally appeared Edward A. DeBus who acknowledged <u>himself</u>/herself to be the Vice President of Wells Fargo Bank, N.A., an Association, and that as such officer, being authorized so to do, he/she executed the within instrument for the purposes therein contained by signing in my presence the name of said association by <u>himself/herself</u> as its Vice President.

N TESTIMONY WHEREOF, I hereunto set my hand and affixed my Notarial seal.

Notary Public, Jennifer L. Eaton

My Commission Expires:10-30-2011



My Comm. Exp. 10/30/2011

0029278 435 STATEMENT OF PROPERTY OF PARTMENT OF PAVISON PROPERTY OF PROPERTY LAST SHIPS THE PRICORESTS CONSTRUCTION EASEMENT SHOWN HEREOMIS SUBJECT TO CARRY AND CA 70'R/W OLD COURT RD. (RW 96-391) 10.00 DELORES WHITE & VANESSA SUE ADAMS 15450 / 442 #0204000160 LOT I ACCESS EASEMENT AREA LOT 2 °08'59"E 76.12 MUNOR SUBBIAISION NO. 07-047-M 12.46 5/8°03'56"E 60.00 \$24°0/'/4"E-30.02" 532019'35"E FOREST CONSERVATION 52.72 EASEMENT AREA 534°23'//"E 81.14 533°22'00"E L= 219.97 54.08 \$26°33'47"E-14.35" 5//°44'41"E-13.05' 178.00 485.00 269.00 DELOPES WHITE & VANESSA SUE ABAMS 553 04 00 W 15450 / 442 FOREST BUFFER & FOREST GONSBRYATION FOREST BUFFER 4 FOREST EASEMENT AREA = CONSERVATION EASEMENS 6.915 SQ.FT. / 0.158 AC.+/-FOREST CONSERVATION EASEMENT AREA = 11509'S SO.FT. / 2.642 AC. Y-ACCESS EASEMENT AREA = 3533 S.R.FT. / 0.091 AC.7/4 ARTIN OF ELECTIONS 51 HG 110 1264 intent V Mishma SURVEYOR 6/15/2008 ARCA TO BE RETEASED REVERTIBLE SLOTE EVALUATION 21175 11 SHEET Ó۴ HILL HOW ON ON THE WOOD WOOD IN THE SCALE: 1" =100' ICM HD. non GOS LAT CHECKED: WAN B.C. JOB ORDER NO. 205-0001-7500 DIVISION OF CRAFFINIS FEA CHECKED: GOS RW 10 - 1005 - 03 THE CHECKER

illia...

a taken der beschung der kann auf an die der bei

#### ATTORNEY CERTIFICATION

SUBDIVISION/PROJECT NAME: Minor Subdivision Plat, White / Adams Property	
PUBLIC WORKS AGREEMENT NO:	
CRG NO.:	
FINAL DEVELOPMENT PLAN DATED:	
FOR PROJECT KNOWN AS:	
THE INITEDSIGNED HERERY CERTIFIES DEPRESENTS AND ORDER	

BALTIMORE COUNTY, MARYLAND, that:

- 1. The undersigned is an attorney duly admitted to practice before the Court of Appeals of Maryland and in good standing thereunder.
- 2. The undersigned maintains, or has maintained for the benefit of the undersigned, professional liability insurance coverage under Policy No: 09APMD00074, issued by Promarc Lawyers Professional Liability Insurance Program, insurer, with limits of liability of \$500,000/1,000,000. Such policy is in force and effect as of the date of this Certification, benefiting the County in case of loss, injury or damage arising from any errors or omissions related to the issuance of this Certificate by the undersigned and the County's reliance thereon.
- 3. The attached instrument, Forest Buffer and Forest Conservation Declaration of Protective Covenants, Conditions and Restrictions (the "Instrument") was prepared by me or under my supervision, and conforms in all material respects to the prescribed form for such Instrument as set forth in The Baltimore County, Maryland, Department of Permits and Development Management, Bureau of Land Acquisition Right of Way Documents Manual, 2007 edition.
- 4. The undersigned has caused a diligent examination of the Land Records of Baltimore County, Maryland, to be made to ascertain the status of record title to the real property (the "Property") described in, and to be encumbered or conveyed by, the Instrument. Based solely upon examination of such records as on file through the date of this certification (the "Examination Date"), by the undersigned, the undersigned certifies, represents and opines to Baltimore County, Maryland, that:
  - a. Fee simple title of record is vested in Delores White and Vanessa Sue Adams as joint tenants by virtue of a deed from Vivian Ann Bruce a/k/a Ann Bruce and William Ross Davidson, Jr. a/k/a William Davidson dated July 12, 2001 and recorded among the Land Records of Baltimore County, Maryland in Liber SM No. 15450, folio 442.

- b. The Instrument is in appropriate form for the conveyance of, or creation of encumbrance on, the Property.
- c. Following the due execution and acknowledgment of the Instrument by the parties named therein, the signatory(ies) thereon having the authority to so bind the grantor entity(ies) referenced therein (if applicable), and its delivery to and acceptance by the County, and its recordation among the Land Records, the Instrument will be effective in accordance with its terms to create or convey the interest in the Property which the Instrument purports to create or convey, without the requirement or joinder of any other party having an interest of record in the Property (including, but not limited to, beneficiaries of easements, rights of way, security instruments, and/or agreements) as of the Examination Date.
- d. I have no personal knowledge of conflicting interests (including, but not limited to, rights or claims of parties in possession, adverse claims, and/or equitable interests not shown by the public records) that would interfere with or jeopardize Baltimore County's use of the herein granted easement or fee simple area for the purposes set forth in this Instrument.
- 5. This Certification is made and delivered subject to the express understandings and agreements:
  - a. The execution and delivery of this Certification by the undersigned was an express condition precedent to the agreement of Baltimore County, Maryland, to accept the Instrument from the parties named therein as granting or joining in the same.
  - b. This Certification of title is rendered to Baltimore County, Maryland, for its benefit, with the understanding that Baltimore County, Maryland, will rely upon the truth, accuracy and completeness of the certifications, representations and opinions herein set forth.
  - c. This Certification of title may be relied upon by Baltimore County, Maryland, authorities. It may not be relied upon by any other person or entity without the prior written consent of the undersigned.
  - d. The undersigned assumes no liability for any lien, encumbrance, and/or defect in title to or ownership of the Property, of whatever nature or character, arising subsequent to the Examination Date of which the undersigned had no personal knowledge. The undersigned assumes no responsibility for any lien, encumbrance, title defect or any other matter affecting title to the Property of which the undersigned had no personal knowledge and not appearing of record among the Land Records of Baltimore County, Maryland, as of the Examination Date.

en la combinação de la compansión de la comp

BALTIMORE COUNTY CIRCUIT COURT (Land Records) SM 29278, p. 0441, MSA\_CE62\_29133., Date available 03/18/2010. Printed 11/29/2017.

12/4/01

MARLOW & WYATT

By:

Michael T. Wyart, a partner of the firm Address: 404 Allegheny Avenue Towson, Maryland 21204 Phone No: (410) 821-1013

#### ATTORNEY DEED PREPARATION CERTIFICATION

(with use of an Attorney Title Certification)

SUBDIVISION/PROJECT NAME: Minor Subdivision Plat, White / Adams Property	
PUBLIC WORKS AGREEMENT NO:	
CRG NO.:	
FINAL DEVELOPMENT PLAN DATED:	
FOR PROJECT KNOWN AS:	
THE UNDERSIGNED HEREBY CERTIFIES, REPRESENTS AND OPINES T	0.

BALTIMORE COUNTY, MARYLAND, that:

- 1. The undersigned is an attorney duly admitted to practice before the Court of Appeals of Maryland and in good standing thereunder.
- 2. The undersigned maintains, or has maintained for the benefit of the undersigned, professional liability insurance coverage under Policy No: 09APMD00074, issued by Promarc Lawyers Professional Liability Insurance Program, insurer, with limits of liability of \$500,000/1,000,000. Such policy is in force and effect as of the date of this Certification, benefiting the County in case of loss, injury or damage arising from any errors or omissions related to the issuance of this Certificate by the undersigned and the County's reliance thereon.
- The attached instrument, Forest Buffer and Forest Conservation Declaration of Protective Covenants, Conditions and Restrictions (the "Instrument") was prepared by me or under my supervision, and conforms in all material respects to the prescribed form for such Instrument as set forth in The Baltimore County, Maryland, Department of Permits and Development Management, Bureau of Land Acquisition Right of Way Documents Manual, 2007 edition.
- 4. The execution and delivery of this Certification by the undersigned was an express condition precedent to the agreement of Baltimore County, Maryland, to accept the Instrument from the parties named therein as granting or joining in the same.
- 5. Following the due execution and acknowledgment of the Instrument by the parties named therein, the signatory(ies) thereon having the authority to so bind the grantor entity(ies) referenced therein (if applicable), and its delivery to and acceptance by the County, and its recordation among the Land Records, the Instrument will be effective in accordance with its terms to create or convey the interest in the Property which the Instrument purports to create or convey, without the requirement or joinder of any other party having an interest of record in the Property (including, but not limited to, beneficiaries of easements, rights of way, security instruments, and/or agreements) as of the Examination Date.

BALTIMORE COUNTY CIRCUIT COURT (Land Records) SM 29278, p. 0443, MSA\_CE62\_29133. Date available 03/18/2010. Printed 11/29/2017.

MARLOW & WYATT

By:

Michael T. Wyatt, a partner of the firm Address: 404 Allegheny Avenue Towson, Maryland 21204

Phone No: (410) 821-1013

Date:

#### **ENGINEER CERTIFICATION**

SUBDIVISION/PROJECT NAME White/Adams Property Minor Subdivision No. 07-047-M	—
PUBLIC WORKS AGREEMENTS NO.:_N/A	
COUNTY REVIEW GROUP NON/A	
FINAL DEVELOPMENT PLAN DATED: N/A	
FOR PROJECT KNOWN AS: White/Adams Property Minor Subdivision No. 07-047-M	

I HEREBY declare, affirm, and certify under penalties of perjury that the following listed right-of-way plat(s) were prepared in compliance with Baltimore County, Department of Permits and Development Management, Bureau of Land Acquisition, Drafting Section, Design Manual, dated September, 1996 and revised May 2007.

I FURTHER agree to indemnify, protect, and hold harmless Baltimore County, Maryland, its agents, employees, successors, and/or assigns from and against any and all costs, liability, penalties, fines, forfeitures, attorney's fees, judgments, and related litigation costs arising from any negligent errors and omissions contained in this certification, it being fully understood and acknowledged that Baltimore County, its successors and/or assigns, shall be a third party beneficiary of an agreement, whether oral or written, between my client Delores White and Vanessa Sue Adams, and myself for the preparation of this Certification.

Right-of-Way Plat

RW 10-005-01

RW\_10-005-6

RW 10-00

Date: 11 28 09

Name: Michael V. Moskunas/a, Company: Site Rite Surveying vin

Address: 200 E. Joppa Road, Room 10

Towson MD 21286

Telephone No (410) 828-9060

Professional Liability Insurance

Company: National Surety Corporation

Policy No.: MZO 80446584

Policy Limits: 1,000,000 aggregate

1,000,000 each claim

File: Eng Cert ROW.doc

BALTIMORE COUNTY CIRCUIT COURT (Land Records) SM 29278, p. 0445, MSA\_CE62\_29133. Date available 03/18/2010. Printed 11/29/2017.

· 中我只是我们就在一个中部一个一个一个一个

0029278 445 State of Maryland Land Instrument Intake Sheet Information provided is for the use of the Clerk's Office, State Department of Assessments and Taxatlon, and County Finance Office Only. (Type or Print in Black Ink Only—All Copies Must Be Legible) ( Check Box if addendum Intake Form is Attached.) Type(s) of Instruments / Other Easement Mortgage Deed aadi Deed of Trust Daci Nar 16: 2018 11:31 au Arms-Length [3] Not an Arms-Length Sale [9] 2 Conveyance Type Improved Sale Unimproved Sale Check Box Arms-Length [1] Arms-Length [2] 3 Tax Exemptions Recordation (if applicable) State Transfer Cite or Explain Authority County Transfer Finance Office Use Only Transfer and Recordation Tax Consideration 4 Consideration Amount Purchase Price/Considerat Transfer Tax Consideration Any New Mortgage Consideration Balance of Existing Mortgago X( 5 and Tax Less Exemption Amount Office: Calculations Total Transfer Tax
Recordation Tax Consideration Other: S ) per \$500 TOTAL DUE Full Cash Value: 5 Agent Amount of Fees Dac. 1 Doc. 2 Recording Charge 5 S Tax Bill: S Surcharge State Recordation Tax 5 s \$ State Transfer Tax C.B. Credit: S County Transfer Tax \$ Other Daclaration 3 S Ag. Tax/Other, 5 Other Parcel No. Var. LOC Property Tax ID No. (1) Granter Liber/Folio 6 District Description of (S) Easement)ec 15450/442 Property Sect/AR (3c) Plat Ref. SqFt/Acreage (4) Block (3b) Lot (3a) SDAT requires submission of all Location/Address of Property Being Conveyed (2) applicable information. QUEBIA Count Rd
Other Property Identifiers (if applicable) A maximum of 40 Water Meter Account No. characters will be indexed in accordance Residential Jor Non-Residential Fee Simple or Ground Rent Amount:

Partial Conveyance: Yes No Description/Amt. of SqFt/Acreage Transferred: Forest Buffer & Forest Conservation 0.158 acre. with the priority cited in Real Property Article Accestasene .081 ac. Section 3-104(g)(3)(i). If Partial Conveyance, List Improvements Conveyed Doc. 1 - Granter(s) Name(s) Doc. 2 - Grantor(s) Name(s) Oelores White Transferred Vanessa Sue Adams Doc. 1 - Owner(s) of Record, if Different from Grantor(s) Boc. 2 - Owner(a) of Record, if Different from Grantor(s) Doc. 2 - Grantee(s) Name(s) Dac. J - Grantec(s) Name(s) 8 Ba. Co., MD Transferred To New Owner's (Grantee) Mailing Address Old Courthouse, Towson, MD Doc. 2 - Additional Names to be Indexed (Optional) Duc. 1 - Additional Names to be Indexed (Optional) Other Names to Be Indexed Return to Contact Person Instrument Submitted By or Contact Person 10 Contact/Mail Information Name: Land Acq. Mold for Pickup Firm Ba, Co., MD Address: Towson, MD 21204 Phone: (410 ) 887-3284 Return Address Provided IMPORTANT: BOTH THE ORIGINAL DEED AND A PHOTCOPY MUST ACCOMPANY EACH TRANSFER Will the property being conveyed be the grantee's principal residence? Yes No Yes Mo Does transfer include personal property? If yes, identify: Assessment Information Was property surveyed? If yes, attach copy of survey (if recorded, no copy required). Assessment Use Only - Do Not Write Below This Line Reserved for County Validation Tran. Process Verification Whole Terminal Verification Agricultural Verification TAX NOT RESIDENT Property No.: Transfer Number Date Received Map TAXNOT SHEM Finance Black
Gifferton of Biggs Hand Finance Black
Gifferton Maryl ANDLot
Section Occ. ( 20 Geo. Year Land Buildings Zoning Space

- Clerk's Othee Cenary - SDAT - Office of Finance Golderfood - Preparet



JAMES T. SMITH, JR. County Executive

JONAS A. JACOBSON, Director Department of Environmental Protection and Resource Management

June 18, 2009

Ms. Delores White 9115 Old Court Road Windsor Mill, Md. 21244

Re:

White/Adams Property AT 9115 Old Court Rand.

Forest Conservation Variance

Tracking # 04-09-889

Dear Ms. White:

BALLIMORE COUNTY DEPARTMENT OF ENVIRONMENTAL PROTECT AND RESOURCE MANAGEMENT FOREST CONSERVATION PLAN APPROVAL

Environmental Laypay Review DNR approved qualified professional

Forest conservation plan # FC 09-081

This Department has completed a review of the request for a variance from the Baltimore County Forest Conservation Regulations for the proposed activity on the above referenced property. This request proposes to allow sowing 2.8 acres of woody seed mix onsite in lieu of planting 4.5 acres of individual woody plants to address the afforestation required by the Forest Conservation Law for the proposed two lot minor subdivision.

The Director of DEPRM may grant a special variance to the Forest Conservation law in accordance with criteria outlined in Section 33-6-116 of the Baltimore County Code. There are six criteria listed in Subsection 33-6-116(d) and (e) that shall be used to evaluate the variance request. One of the criteria under Subsection 33-6-116(d) must be met, and all three of the criteria under Subsection 33-6-116(e) must be met, in order to approve the variance.

The first criterion (Subsection 33-6-116(d)(1) of the Code) requires that the petitioner show that the land in question cannot yield a reasonable return and all beneficial use of the property will be deprived if the requirement from which the special variance is requested is imposed. The proposed 21.1-acre subdivision requires 4.5 acres of afforestation, which requires a minimum performance security of \$49,005.00. In this case, full application of the law requiring installation of woody plants and posting of a significant performance security would result in an unwarranted financial hardship to the applicant due to unforeseen and unique circumstances. Therefore, we find that this criterion has been met in this specific case.

The second criterion (Subsection 33-6-116(d)(2) of the Code) requires that the petitioner show that his/her plight is due to unique circumstances and not the general conditions in the neighborhood. The plight is due to unforeseen and unique financial and legal constraints of the applicant, a single property owner solely responsible financially for a subdivision that is bond by legal conditions. Using a seed mix instead of woody specimens is due to this unique financial hardship rather than general conditions in the neighborhood. Therefore, we find that this criterion has been met.

Ms. Delores White White/Adams Property Forest Conservation Variance June 18, 2009 Page 2

The third criterion (Subsection 33-6-116(d)(3) requires that the petitioner show that the special variance requested will not alter the essential character of the neighborhood. The Forest Conservation Easement to be seeded will ultimately become forest. The area to be planted is located in the southeast corner of the properly on slopes adjacent to a Forest Buffer Easement. Furthermore, the proposed two-lot subdivision is designed to allow the central portion of the site approximately 10.5 acres to remain as a productive agricultural field. Therefore, we find that this criterion has been met.

The fourth criterion (Subsection 33-6-116(e)(1) of the Code) requires that granting the variance will not adversely affect water quality, both during construction and over the long term. We have determined that the proposed Forest Buffer Easement (FBE) and Forest Conservation Easement (FCE) area to be seeded is a priority planting area because of its close proximity to the stream system and steep slopes. Additionally, the FBE/FCE will be posted with permanent protective signage. Therefore, we find that granting of the special variance will not adversely affect water quality, and that this criterion has been met.

The fifth criterion (Subsection 33-6-116(e)(2) of the Code) requires that granting the special variance request does not arise from a condition or circumstance which is the result of actions taken by the petitioner. The petitioner has not taken any actions on the property prior to requesting this variance request. Therefore, this criterion has been met.

The sixth criterion (Subsection 33-6-116(e)(3) of the Code requires that the Director of DEPRM find that the special variance, as granted, would be consistent with the spirit and intent of Article 33 of the Baltimore County Code. Allowing seeding in lieu of planting individual trees would be consistent with the spirit and intent of the Forest Conservation Regulations because both methods will result in creating a forest that will be protected in perpetuity. Furthermore, there is also adequate seed source from nearby pioneer species of trees to aid in the succession of this Forest Buffer and Forest Conservation Easement area.

Based upon our review, this Department finds that all of the criteria have been met. Therefore, the requested variance is hereby approved, in accordance with Section 33-6-116 of the Baltimore County Code with the following conditions:

- 1. The 2.8 acre Forest Conservation Easement and Forest Buffer Easement as shown on the attached exhibit shall be seeded with a native woody tree and shrub mix. The specific seed mix, application rate, site preparation, seeding method, maintenance procedure and permanent protective signage must be detailed on a revised forest conservation plan (FCP) and submitted to this Department for approval prior to minor subdivision approval.
- 2. The Forest Conservation Easement (FCE) shall be permanently posted with "Forest Conservation-Do Not Disturb" signs as shown on the attached exhibit. Surveyed limits of the environmental easement shall be clearly marked in the field at the predetermined intervals with permanent below grade markers to facilitate identification of the easement limits by both homeowners and County staff. The aforementioned "Do Not Disturb" signs should be installed as "witness" posts near each marker location using metal posts as indicated on the FCP. The signs and

Ms. Delores White White/Adams Property Forest Conservation Variance June 18, 2009 Page 3

markers also must be installed by October 31, 2009 or prior to issuance of any building permits, whichever comes first. Details of the signs and markers are included on the second attachment.

- 3. Seeding of FCE shall be completed by October 31, 2009 and a consultant's report documenting the seed mix used, planting date, application rate and method of seeding shall be submitted by November 30, 2009.
- 4. A note must be added to all plans stating "A variance was granted by the Baltimore County Department of Environmental Protection and Resource Management from Baltimore's Forest Conservation Law. Conditions were placed on this variance to reduce forest and water quality impacts including posting permanent protective signage and permanent monuments along the Forest Conservation/Forest Buffer Easement limit.
- 5. The Forest Buffer/Forest Conservation Easement shall be recorded along with the respective Declaration of Protective Covenants in Baltimore County Land Records via a right of way plat process prior to minor subdivision approval.
- 6. The granting of this variance does not exempt future development activities on the property from full compliance with Baltimore County Code Article 33. Environmental; Protection and Resource Management, Title 6. Forest Conservation.

It is the intent of this Department to approve this variance subject to the above conditions. Any changes to site layout may require submittal of revised plans and an amended variance request.

Please have the property owner sign the statement on the next page and return a signed copy of this letter to this Department within 21 calendar days. Failure to return a signed copy may render this approval null and void, or may result in delays in the processing of plans for this project.

If you have any questions regarding this correspondence, please cal John Russo of Environmental Impact Review at 410 887-3980.

Sincerely,

Jonas A. Jacobson

Director

Attachments (2)

Ms. Delores White White/Adams Property Forest Conservation Variance June 18, 2009 Page 4

JAJ/jgr

c. John Canoles, Eco-Science Professionals, Inc. Vincent Moskunas, Site Rite Surveying

\*

I/we agree to the above conditions to bring my/our property into compliance with Baltimore County Forest Conservation Law.

Property Owner's Signature


Date

Printed Name



# Decommissioning Plan

Ground Mounted Project

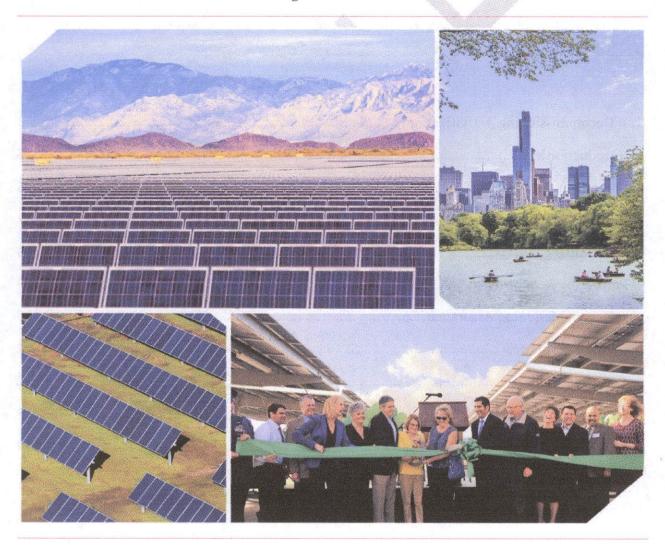

2018-0078-X



ForeFront Power | www.forefrontpower.com 100 Montgomery Street | Suite 1400 San Francisco, CA 94104

# Contents


Decommissioning Activities	3
Introduction	5
Equipment Removal	5
Site Restoration	7
2. Permitting	
Permitting & Approvals	9
3. Decommissioning Assurance	10
Form of Assurance	
Use of Assurance	12
Appendix	13
Exhibit 1	14



# 1. Decommissioning Activities





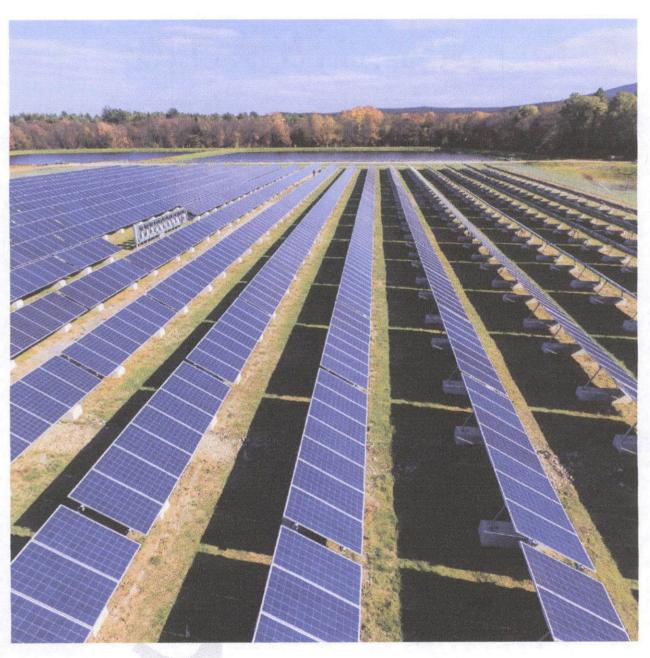



## Introduction

The Decommission Plan (the "Plan") describes anticipated activities and process for decommissioning of the proposed facility following its useful life. The purpose of decommissioning is to restore the Property to a clean, safe and usable condition for continued use by the landowner.

Decommissioning consists of the removal of above-ground and below-ground facility components, management of excess materials and waste as well as the restoration of Project lands, as applicable. Activities are expected to take between 8-10 weeks but no longer than four-months.

Potential negative environmental effects from decommissioning of the facility will be mitigated through use of erosion and sediment control measures, limiting the use of heavy machinery (where possible), and maintaining a buffer from natural features. These control measures, as well as other mitigation measures used during construction will be re-implemented during the decommissioning phase and until the site is stabilized.

Future consultation will occur with the municipality prior to decommissioning to discuss preferences and commitments to restore the Project to its pre-construction condition or a similar state. All decommissioning and restoration activities will adhere to the requirements set forth by Occupational Health and Safety Administration (OSHA) and will be in accordance with all applicable federal, state and local permitting requirements. As with the construction phase, an onsite manager responsible for safety will be present on-site (generally the contractor's project manager) while decommissioning activities are taking place.

The decommissioning plan is based on current procedures and experience. These procedures may be subject to revision based on new experiences and requirements over time. At the time of decommissioning, various options and procedures will be re-evaluated to ensure that decommissioning is safe and beneficial to the environment.

# **Equipment Removal**



A significant amount of the components of the Project will include recyclable or re-saleable components, including copper, aluminum, galvanized steel, and modules. Due to their resale monetary value, these components will be dismantled and disassembled rather than being demolished and disposed of.

Following coordination with the local utility company regarding timing and required procedures for disconnecting the Facility from the private utility, all electrical connections to the system will be disconnected and all connections will be tested locally to confirm that no electric current is running through them before proceeding. All electrical connections to the panels will be cut at the panel and then removed from their framework by cutting or dismantling the connections to the supports. Inverters, transformers, and switchgear will be lifted, secured onto flat beds, and transported off-site for processing.

Modules will be detached from the racking system and stacked for removal. However, in the event of a total fracture, the interior materials are silicon-based and may not be considered hazardous. Disposal of these materials at a landfill will be permissible.

The metal piling systems used to secure the PV system in the ground will be removed entirely and if full removal is not possible, then terminated at a depth greater than four-feet from grade or at bedrock whichever is shallower. The piling materials will be collected and recycled. Additionally, all associated metal mounting structures along with the metal perimeter fencing and gates will be removed and either reused or sent for recycling.

Grade slabs will be broken, removed, and disposed of off-site or recycled. Unless requested by the landowner for the access road to remain, materials from road construction will be removed, shipped off-site for either re-use or disposal. If necessary, the former road bed will be backfilled and graded with material native to the region to blend it with the immediately adjacent and existing topography.

Aboveground utility poles owned by the Project will be completely removed and disposed of off-site in accordance with utility best practices. Overhead wires will be removed from the area of the solar modules and terminated at the point of interconnection. Underground wiring at depths of less than four-feet will be removed and recycled.




Prior to final demobilization, a final walkthrough of the Project area and the Property is completed to police for and ensure all debris is collected and removed.

# Site Restoration

Those areas disturbed during decommissioning activities will be graded as necessary to ensure a uniform slope for proper storm water management, prevent the ponding of waters and address any rutting or other depressions caused by removal equipment. The disturbed areas will then be seeded either by hand or via hydro seeding to reestablish vegetation compatible with the Property and region. It is anticipated that a seed mix native to the area will be used by the decommissioning contractor, unless the landowner instructs that they will begin using the property for agricultural purposes and will reestablish the area with agricultural vegetation.



# 2. Permitting

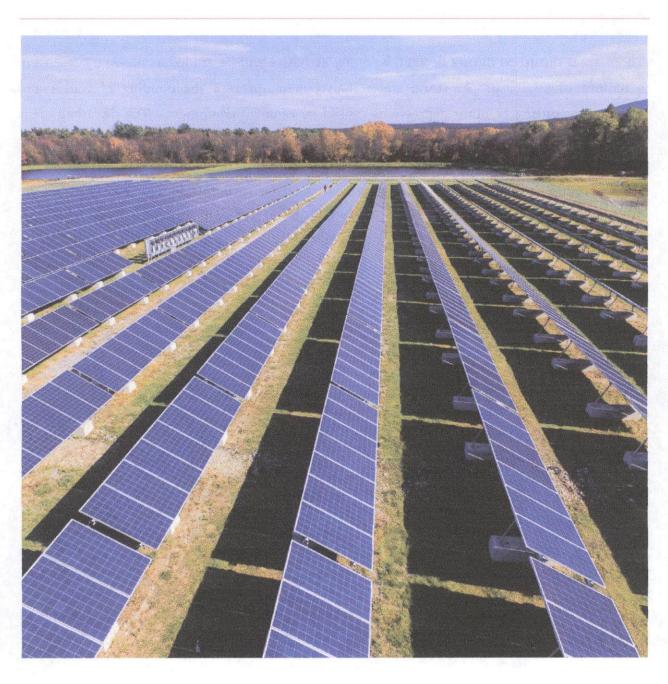




## Permitting & Approvals

Prior to the initiation of decommissioning activities, local code will be reviewed for applicability with decommissioning activities. The municipality will be consulted to confirm and applications made for appropriate permits and approvals, if any. At a minimum, it is anticipated that a new storm water pollution prevention plan (SWPPP) will be required along with a building permit. It is assumed that neither a new or revised site plan or special use permit would be necessary because decommissioning activities are associated with the originally issued approvals.

Throughout the decommissioning process, the municipality will be provided with regular updates and notice upon completing the restoration activities.

# J. Decommi



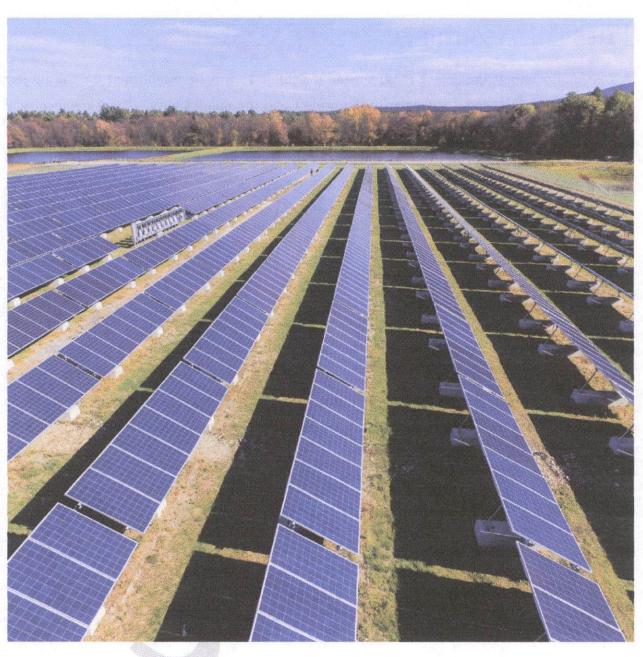



#### Form of Assurance

A Decommissioning Agreement ("Agreement"), Exhibit 1, will be established for the project entered into by the Operator/Owner of the project and the municipality. The Agreement will result in the Operator/Owner securing a bond as assurance. The bond will begin with and maintained for the duration term established in the Agreement. The bond will be maintained and updated according to the Agreement and remain in place through the completion of decommissioning activities at the Project. The amount and term of the bond will be established and agreed upon by both parties.

### Use of Assurance

In the event that the Operator/Owner fails to undertake decommissioning activities within the established period of the Agreement, the municipality shall have the right to undertake decommissioning activities and make a claim against the decommissioning assurance. In such circumstances, the municipality shall have such access to the Property as may be necessary to allow its qualified contractors to conduct decommissioning activities.



# Appendix

Exhibit 1: Decommissioning Agreement





# Exhibit 1

Decommissioning Agreement



|--|

#### SOLAR ENERGY SYSTEM DECOMMISSIONING AGREEMENT

"Operator" == OPERATOR==, a ==INCORPORATION==,	
"Operator" == OPERATOR==, a ==INCORPORATION==,	
with an address of ==ADDRESS==,	
"County" County of being a municipal	
corporation in the State of, County of	٠,
with its offices for the transaction of	معروب
County business located at:	
PREAMBLE	
I WESTER TO THE STATE OF THE ST	
WHEREAS, on, based on the Operator's application, and after duly noticed	public
hearing(s), the County, by its Planning Board, granted site plan approval (hereinafter "Si	
Approval") of a solar energy facility (hereinafter "Solar Energy System") on real pr	
(hereinafter "Property") described in Schedule A attached hereto, as shown on the Sit	
entitledCounty of County,," prepared	
ENGINEERING FIRM ==, dated (hereinafter "Site Plan"), a copy of w	hich is
attached as Schedule B; and	
The state of the s	
WHEREAS, the above-described Site Plan Approval provides that the Operator "ISIhall a	

WHEREAS, the above-described Site Plan Approval provides that the Operator "[S]hall agree in writing, to remove the solar energy system and all associated equipment and structures if the solar energy system ceases to be used for its intended purpose for twelve (12) consecutive months and the Operator does not provide reasonable evidence of intent to restart operations within six (6) months thereafter. Removal of such obsolete and/or unused structures shall be completed within three (3) months thereafter or as soon as feasible due to weather restrictions;" and

WHEREAS, as a condition to providing the Site Plan Approval, the County requires that Operator sign this agreement, which provides that the Operator shall be required to execute and file, prior to the (tenth) 10<sup>th</sup> year of operation, with the County Clerk a bond, or other form of surety reasonably acceptable to the County Attorney and Engineer, in an amount sufficient for the faithful performance of the terms and conditions of the Site Plan Approval issued hereunder, and to provide for the aforesaid removal and restoration of the Property subsequent to removal of the Solar Energy System. The amount of the bond or security shall be no less than one hundred ten percent (110%) of the cost of the removal of the solar energy system and restoration of the site, and shall be reviewed and adjusted at five (5)-year intervals upon request of the County; and

WHEREAS, the sum of \$XX,XXX.00 is an amount sufficient for the aforesaid removal of the Solar Energy System and subsequent restoration of the Property, based upon the documentation attached hereto as Exhibit A ("Removal Letter") and, therefore, determined that the required amount of surety for the aforesaid removal and restoration of the property is \$XX,XXXX.00; and

WHEREAS, the Operator hereby agrees to remove the Solar Energy System and all associated equipment and structures if the Solar Energy System ceases to be used for its intended purpose for twelve (12) consecutive months and the Operator does not provide reasonable evidence of intent to restart operations within six (6) months thereafter. Removal of the Solar Energy System, obsolete and/or unused structures shall be completed within three (3) months thereafter or as soon as feasible due to weather restrictions; and

WHEREAS, the Operator hereby agrees to execute and file with the County Clerk a bond, or other form of surety acceptable to the County Attorney and Engineer ("Security"), in the amount of \$XX,XXX.00 to provide for the aforesaid removal of the Solar Energy System and subsequent restoration of the Property. Further, prior to the end of each 5-year period after the establishment of the security, upon County's request, the Operator shall provide the County with an updated Removal Letter setting forth an updated estimate for the removal of such obsolete and or unused structures, which updated estimate shall be subject to review and approval by the County, which approval shall not unreasonably be withheld and the Security shall be changed to reflect the updated estimate approved by the County for such removal and restoration of the site;

NOW THEREFORE, for and in consideration of the mutual promises set forth below, and after good and valuable consideration, the receipt of which is hereby acknowledged, the parties agree as follows:

#### **SECTION 1. INCORPORATION OF PREAMBLE**

The Preamble shall be incorporated into and become an enforceable part of this Surety Agreement.

#### **SECTION 2. EFFECTIVE DATE**

This agreement shall be effective upon its execution by all parties hereto. This agreement may be executed in multiple counterparts.

#### SECTION 3. OBLIGATIONS, DUTIES, AND RIGHTS OF THE COUNTY

- a. Upon removal and decommissioning of the Solar Energy System, the Operator shall inform the County accordingly, in writing. Upon the County's determination that the Operator has decommissioned and removed the Solar Energy System and restored the Property as required under the Site Plan Approval, the County shall: (i) release the Operator from this agreement; (ii) issue a certificate of completion and release and (iii) return or release any unused portion of the Security to the Operator. A determination that the removal and restoration has been satisfactorily completed shall be in the reasonable discretion of the County. The Operator and its agents and consultants shall fully comply with all reasonable requests for inspections and information by the County and its agents.
- b. If the Operator fails to complete the required removal of the Solar Energy System and restoration of the Property within six (6) months of cessation of the Solar Energy System as set forth herein, the County shall be entitled to utilize the Security provided hereunder to the extent necessary, in the County's reasonable discretion, to complete the removal and restoration process. Any portion of the Security that is not utilized as set forth herein shall be returned to the Operator, less reasonable administrative costs. In the event that the County elects to obtain the Security, in whole or in part, as described in this paragraph, it shall notify the Operator accordingly, in writing and, within fourteen (14) days of such writing, the Security shall be paid to the County.

# SECTION 4. OBLIGATIONS, DUTIES, AND RIGHTS OF THE OPERATOR AND SURETY ENTITY

- a. The Operator shall deliver, to the County, suitable evidence of the establishment of the Security prior to the (tenth) 10<sup>th</sup> year of operation of the Solar Energy System. The County requires that the Operator obtain a Surety for the Security, with said Surety binding itself to a Surety Agreement with the County.
- b. Upon County's request, within thirty (30) days prior to the end of each five (5)-year period after the establishment of the Security, the Operator shall provide the County

with an updated Removal Letter setting forth an updated estimate for the removal of such obsolete and or unused structures and the Security shall be altered to reflect the updated estimate for such removal. The Operator shall deliver to the County evidence of the new balance of the Security, as aforesaid.

- c. The Operator agrees that the Security shall not be released except in accordance with the terms hereof.
- d. The Operator agrees that the Security shall not be released in full, unless another method of security is provided, until the removal and restoration has been satisfactorily completed as reasonably determined by the County and the County issued a Certificate of Compliance evidencing same.
- e. The Operator shall at all times provide the County forthwith (no more than forty five (45) days after transfer of title) with the name of the current Operator or Operators of the Solar Energy System.

#### SECTION 5. BINDING EFFECT

This agreement, and any amendments thereto, shall be binding on the Operator, the Operator's agents and representatives, and any successors to the Operator's title, interest, and rights in the parcel of land constituting this subdivision, including executors, administrators, devisees, heirs, successors and assigns of the Operator

#### SECTION 6. USE OF TERMINOLOGY

Use of the term "Operator" in this surety agreement is for convenience only and should not be considered as a limitation on those parties who may be subject to and bound by the provisions of this agreement and any amendments thereon. Use of the term "Site Planning County" or "County" in this covenant is for convenience only and may include agents or representatives of the Site Planning County.

#### SECTION 7. APPOINTMENT OF AN AGENT

If someone other than the Operator will represent the Operator, the Operator must designate such representative below.

Name of representative.		
Address of representative:		
Tel. #: Days	Evenings	

Re	lationship	of repr	esentative i	to Opera	itor:	

In executing this surety agreement, the Operator hereby authorizes the person or persons named above to represent his/its interest before the Site Planning County with respect to the matters that are the subject of this surety agreement.

#### **SECTION 8. AMENDMENTS**

This surety agreement may be amended, in writing, by agreement of all of the parties to this agreement.

#### **SECTION 9. GOVERNING LAW**


This agreement, and any amendments thereto, shall be governed by the laws of the State of and shall be enforceable only in a \_\_\_\_\_ Court of competent jurisdiction \_\_\_\_\_

#### **SECTION 10. SEVERABILITY**

If a court of competent jurisdiction determines that any provision of this surety agreement is unenforceable, such determination shall not affect the remaining provisions, which shall remain in full force and effect.


IN WITNESS WHEREOF, I, the Operator, hereby certify under the pains and penalties of perjury that the information contained in this surety agreement is true and complete; and we, the parties to this surety agreement, set our hands and seals to this agreement on the date(s) written below.

#### **OPERATOR**

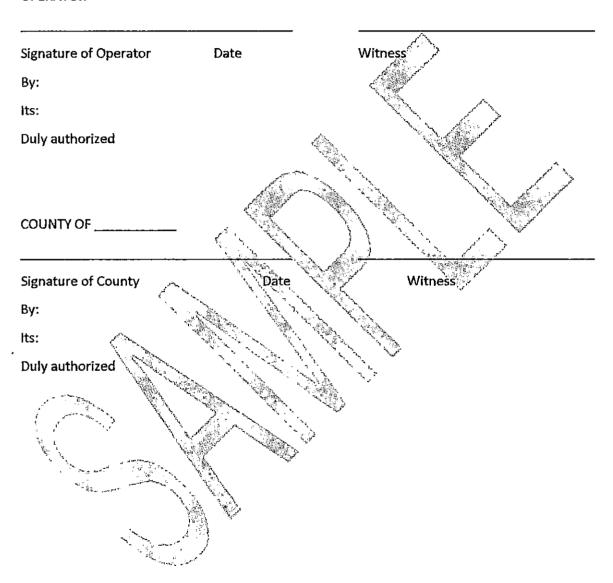

STATE OF :	
:SS.:	·
COUNTY OF :	
	re me, the undersigned, a Notary Public in and for
	, personally known to me or provided to be the individual whose name is subscribed to the
	that he/she executed the same in his/her capacity,
	ment, the individual, or the person upon behalf of
which the individual acted, executed the inst	
willow the marriager acted, excepted the mor	
NOTARY PUBLIC - STATE OF	
<u> </u>	
STATE OF :	
( iss.: \\\\	
COUNTY OF :	
And the second of the second o	
On the day of 20befo	re me, the undersigned, a Notary Public in and for
aid State, personally appeared	personally known to me or provided to
	be the individual whose name is subscribed to the
	that he/she executed the same in his/her capacity,
May remine the second of the s	ment, the individual, or the person upon behalf of
vhich the individual acted, executed the inst	rument.
NOTA DV DUDUG GTA	_
JOTARY PURLIC - STATE OF	

### 9155 C 1 Court Road 20.3-0078-X

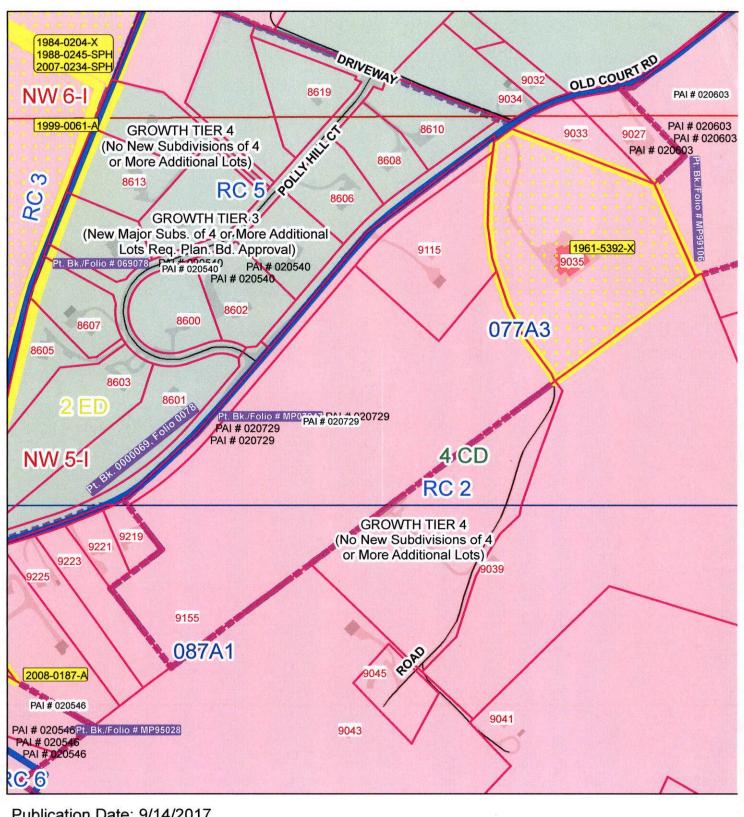



Publication Date: 9/14/2017



Publication Agency: Permits, Approvals & Inspections Projection/Datum: Maryland State Plane, FIPS 1900, NAD 1983/91 HARN, US Foot



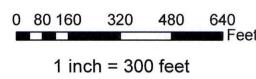

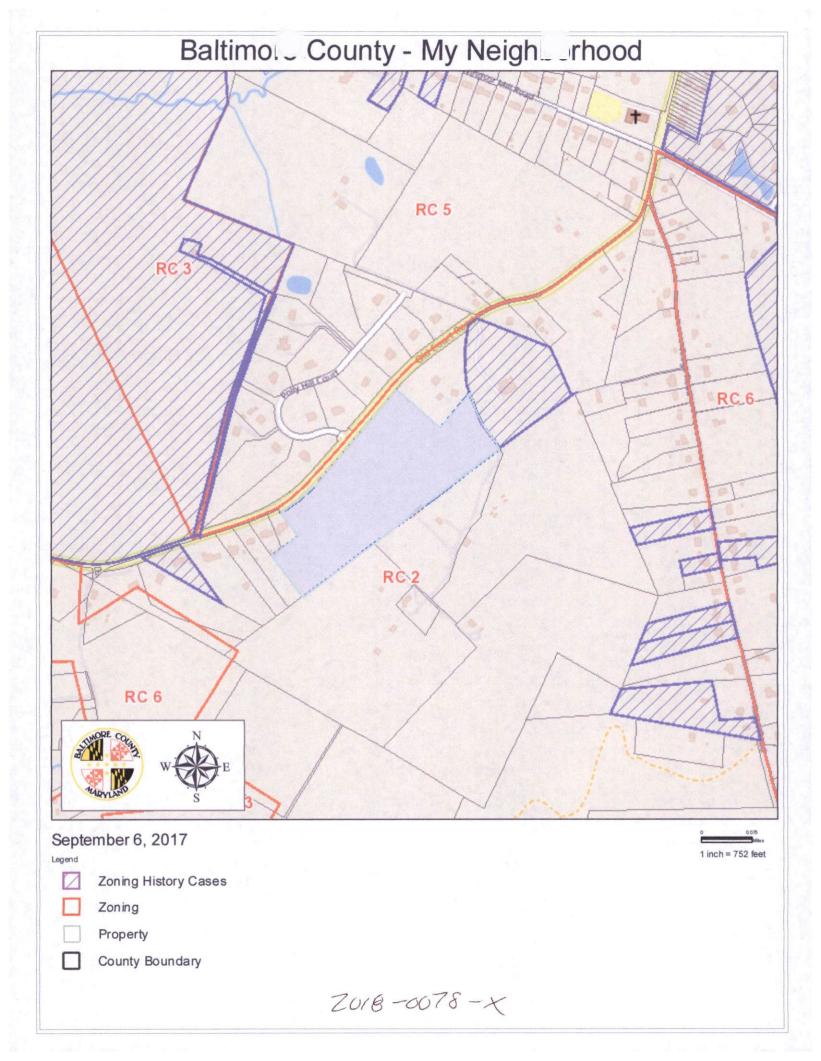

FOREFRONT **POWER** 

FOREFRONT



PROJECT NUMBER: 1700165.003

SHEET TITLE:

TITLE SHEET

SHEET SIZE:

24" X 36" (610 x 914)

THIS DRAWING IS THE PROPERTY OF FOREFRONT POWER, LLC. THIS INFORMATION IS CONFIDENTIAL AND IS TO BE USED ONLY IN CONNECTION WITH WORK DESCRIBED BY FOREFRONT POWER, LLC. NO PART IS TO BE DISCLOSED TO OTHERS WITHOUT WRITTEN PERMISSION FROM FOREFRONT POWER, LLC

П				
	NO.	REVISION	DATE	INIT
	1	ZONE	08/29/17	SPD
	2	REVISION	11/28/17	SPD

ı		B
	DATE:	04/03/17
	DRAWN BY:	MTG
	ENGINEER:	AMM
	APPROVED BY:	CP

PROJECT PHASE: 30% DESIGN

SCALE: **AS SHOWN** 

**T-001** 

SITE NAME:

# MD-OWINGS MILL LAND - WHITE

**SITE ADDRESS:** 


9155 OLD COURT ROAD WINDSOR MILL, MARYLAND 21244

#### SITE INFORMATION MD-OWINGS MILL LAND - WHITE 9155 OLD COURT ROAD WINDSOR MILL, MARYLAND 21244 SITE ADDRESS: JURISDICTION: 02-2500009355 TAX ACCOUNT ID: PARCEL NUMBER: N 39° 20' 59.0" (NAD 83) W 76° 48' 04.5" (NAD 83) SITE COORDINATES: GROUND ELEVATION: 529'± (NAVD 88) 2,319.48 kW SYSTEM SIZE (DC): 1,980.00 kW SYSTEM SIZE (AC): MODULE TYPE: (6,822) TRINASOLAR TSM-340 DE 14A (II) **INVERTER 1:** (33) SUNGROW SG60KU-M AZIMUTH: **DELORES WHITE** OWNER NAME: 9155 OLD COURT ROAD WINDSOR MILL, MARYLAND 21244 OWNER ADDRESS: FOREFRONT POWER, LLC 100 MONTGOMERY ST. #1400 SAN FRANCISCO, CA 94104 LESSEE: **ELECTION DISTRICT:** CONCILMANIC DISTRICT: CONGRESSIONAL DISTRICT: LEGISLATIVE DISTRICT: 02-011 VOTING PRECINCT: 0077 ZONING MAP NUMBER:


CODE	ANALYSIS
BUILDING CODE:	IBC 2015
ELECTRICAL CODE:	NEC 2014
FIRE CODE:	2012 NFPA 101
USE GROUP:	U (UTILITY)
CONSTRUCTION TYPE:	IIB

#### PROJECT SCOPE OF WORK


THIS DESIGN PACKAGE PROVIDES DRAWINGS FOR THE INSTALLATION OF A 2,319.48 kW DC RATED PHOTOVOLTAIC SYSTEM AT 9155 OLD CT RD, WINDSOR MILL, MARYLAND, USA IN BALTIMORE COUNTY, MARYLAND.

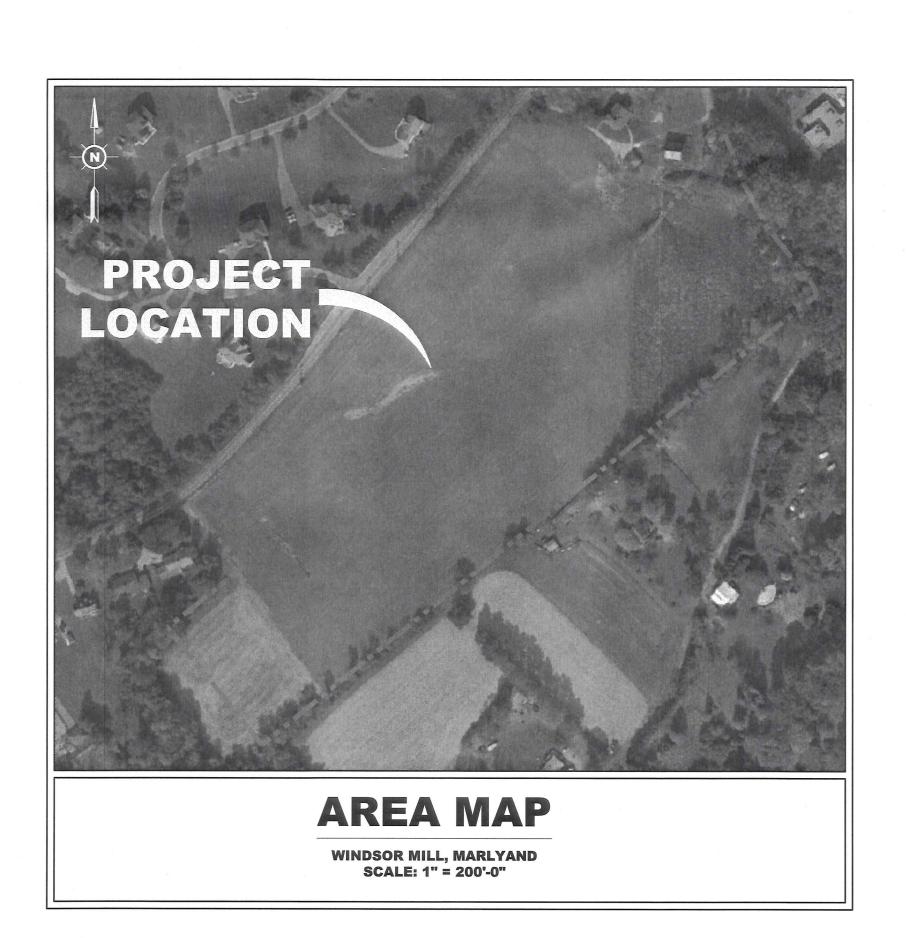

#### **SYSTEM SUMMARY** NUMBER OF PANELS: 6,822 SYSTEM SIZE (DC): 2,319.48 kW SYSTEM SIZE (AC): 1,980.00 kW

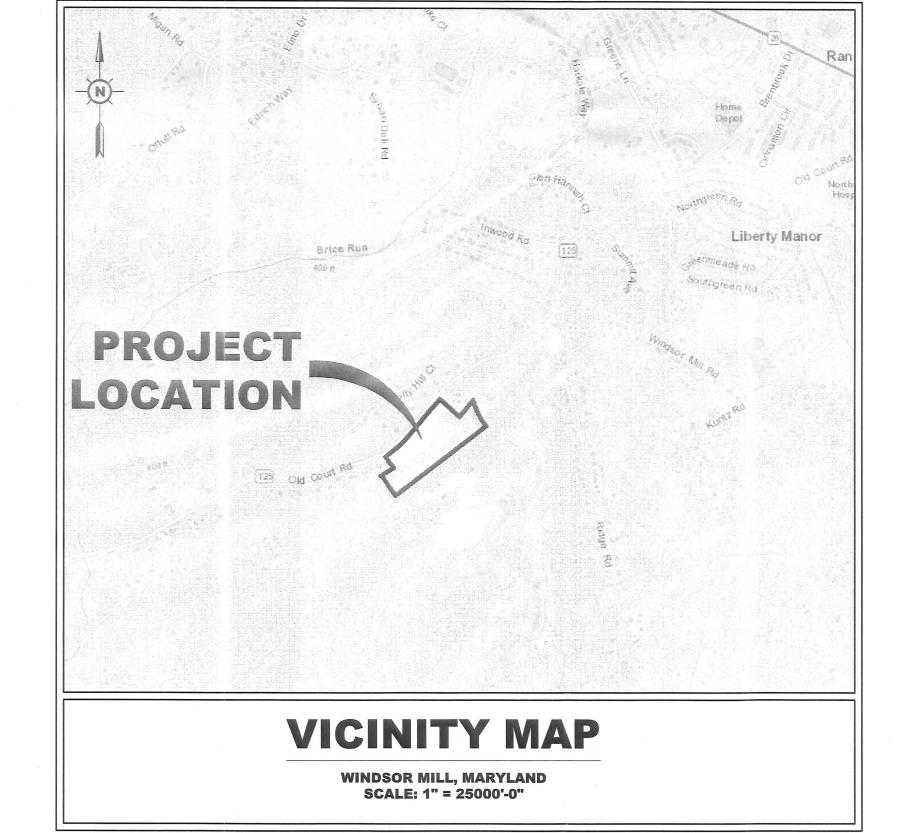


CIVIL SHEET INDEX		
DRAWING SHEET	DRAWING TITLE	
T-001	TITLE SHEET	
C-101	EXISTING CONDITIONS	
C-201	PROPOSED SITE PLAN	
C-503	FENCE & GATE DETAILS	

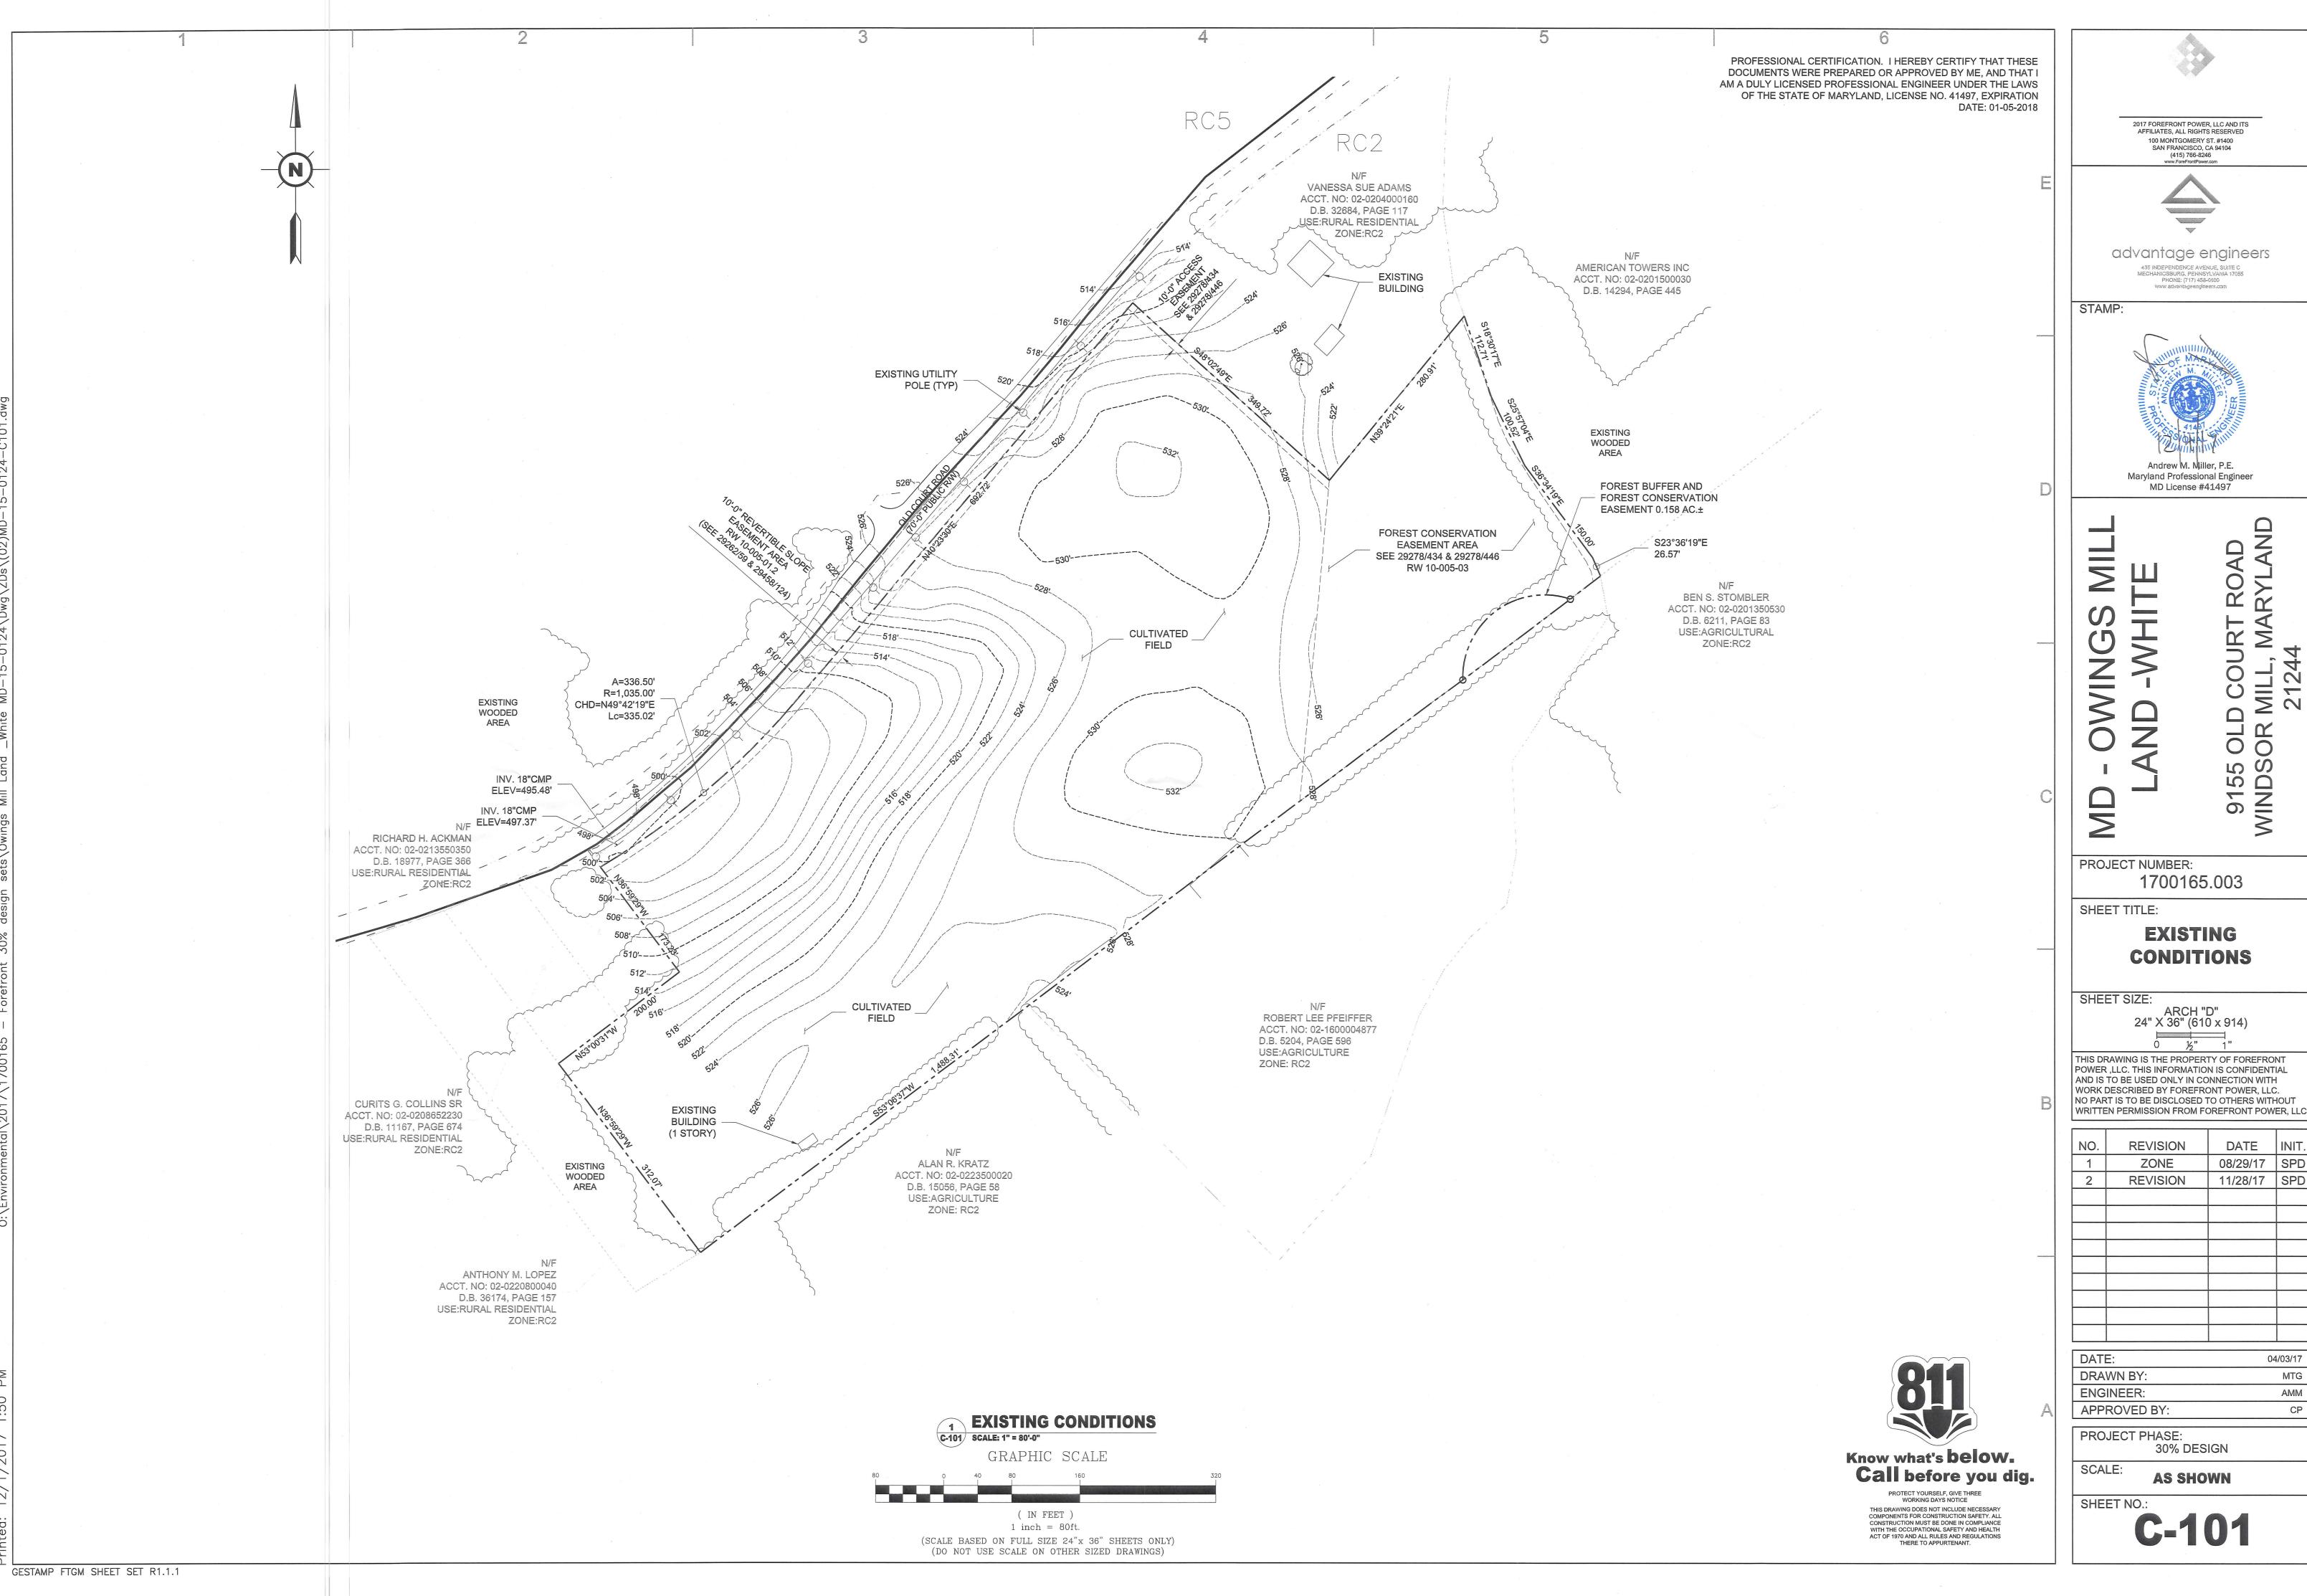

THIS DRAWING IS THE PROPERTY OF FOREFRONT POWER ,LLC. THIS INFORMATION IS CONFIDENTIAL AND IS TO BE USED ONLY IN CONNECTION WITH WORK DESCRIBED BY FOREFRONT POWER, LLC. NO PART IS TO BE DISCLOSED TO OTHERS WITHOUT

NO.	REVISION	DATE	INIT.
1	ZONE	08/29/17	SPD
2	REVISION	11/28/17	SPD
	,		

DATE:	04/03/17
DRAWN BY:	MTG
ENGINEER:	AMM
APPROVED BY:	CP

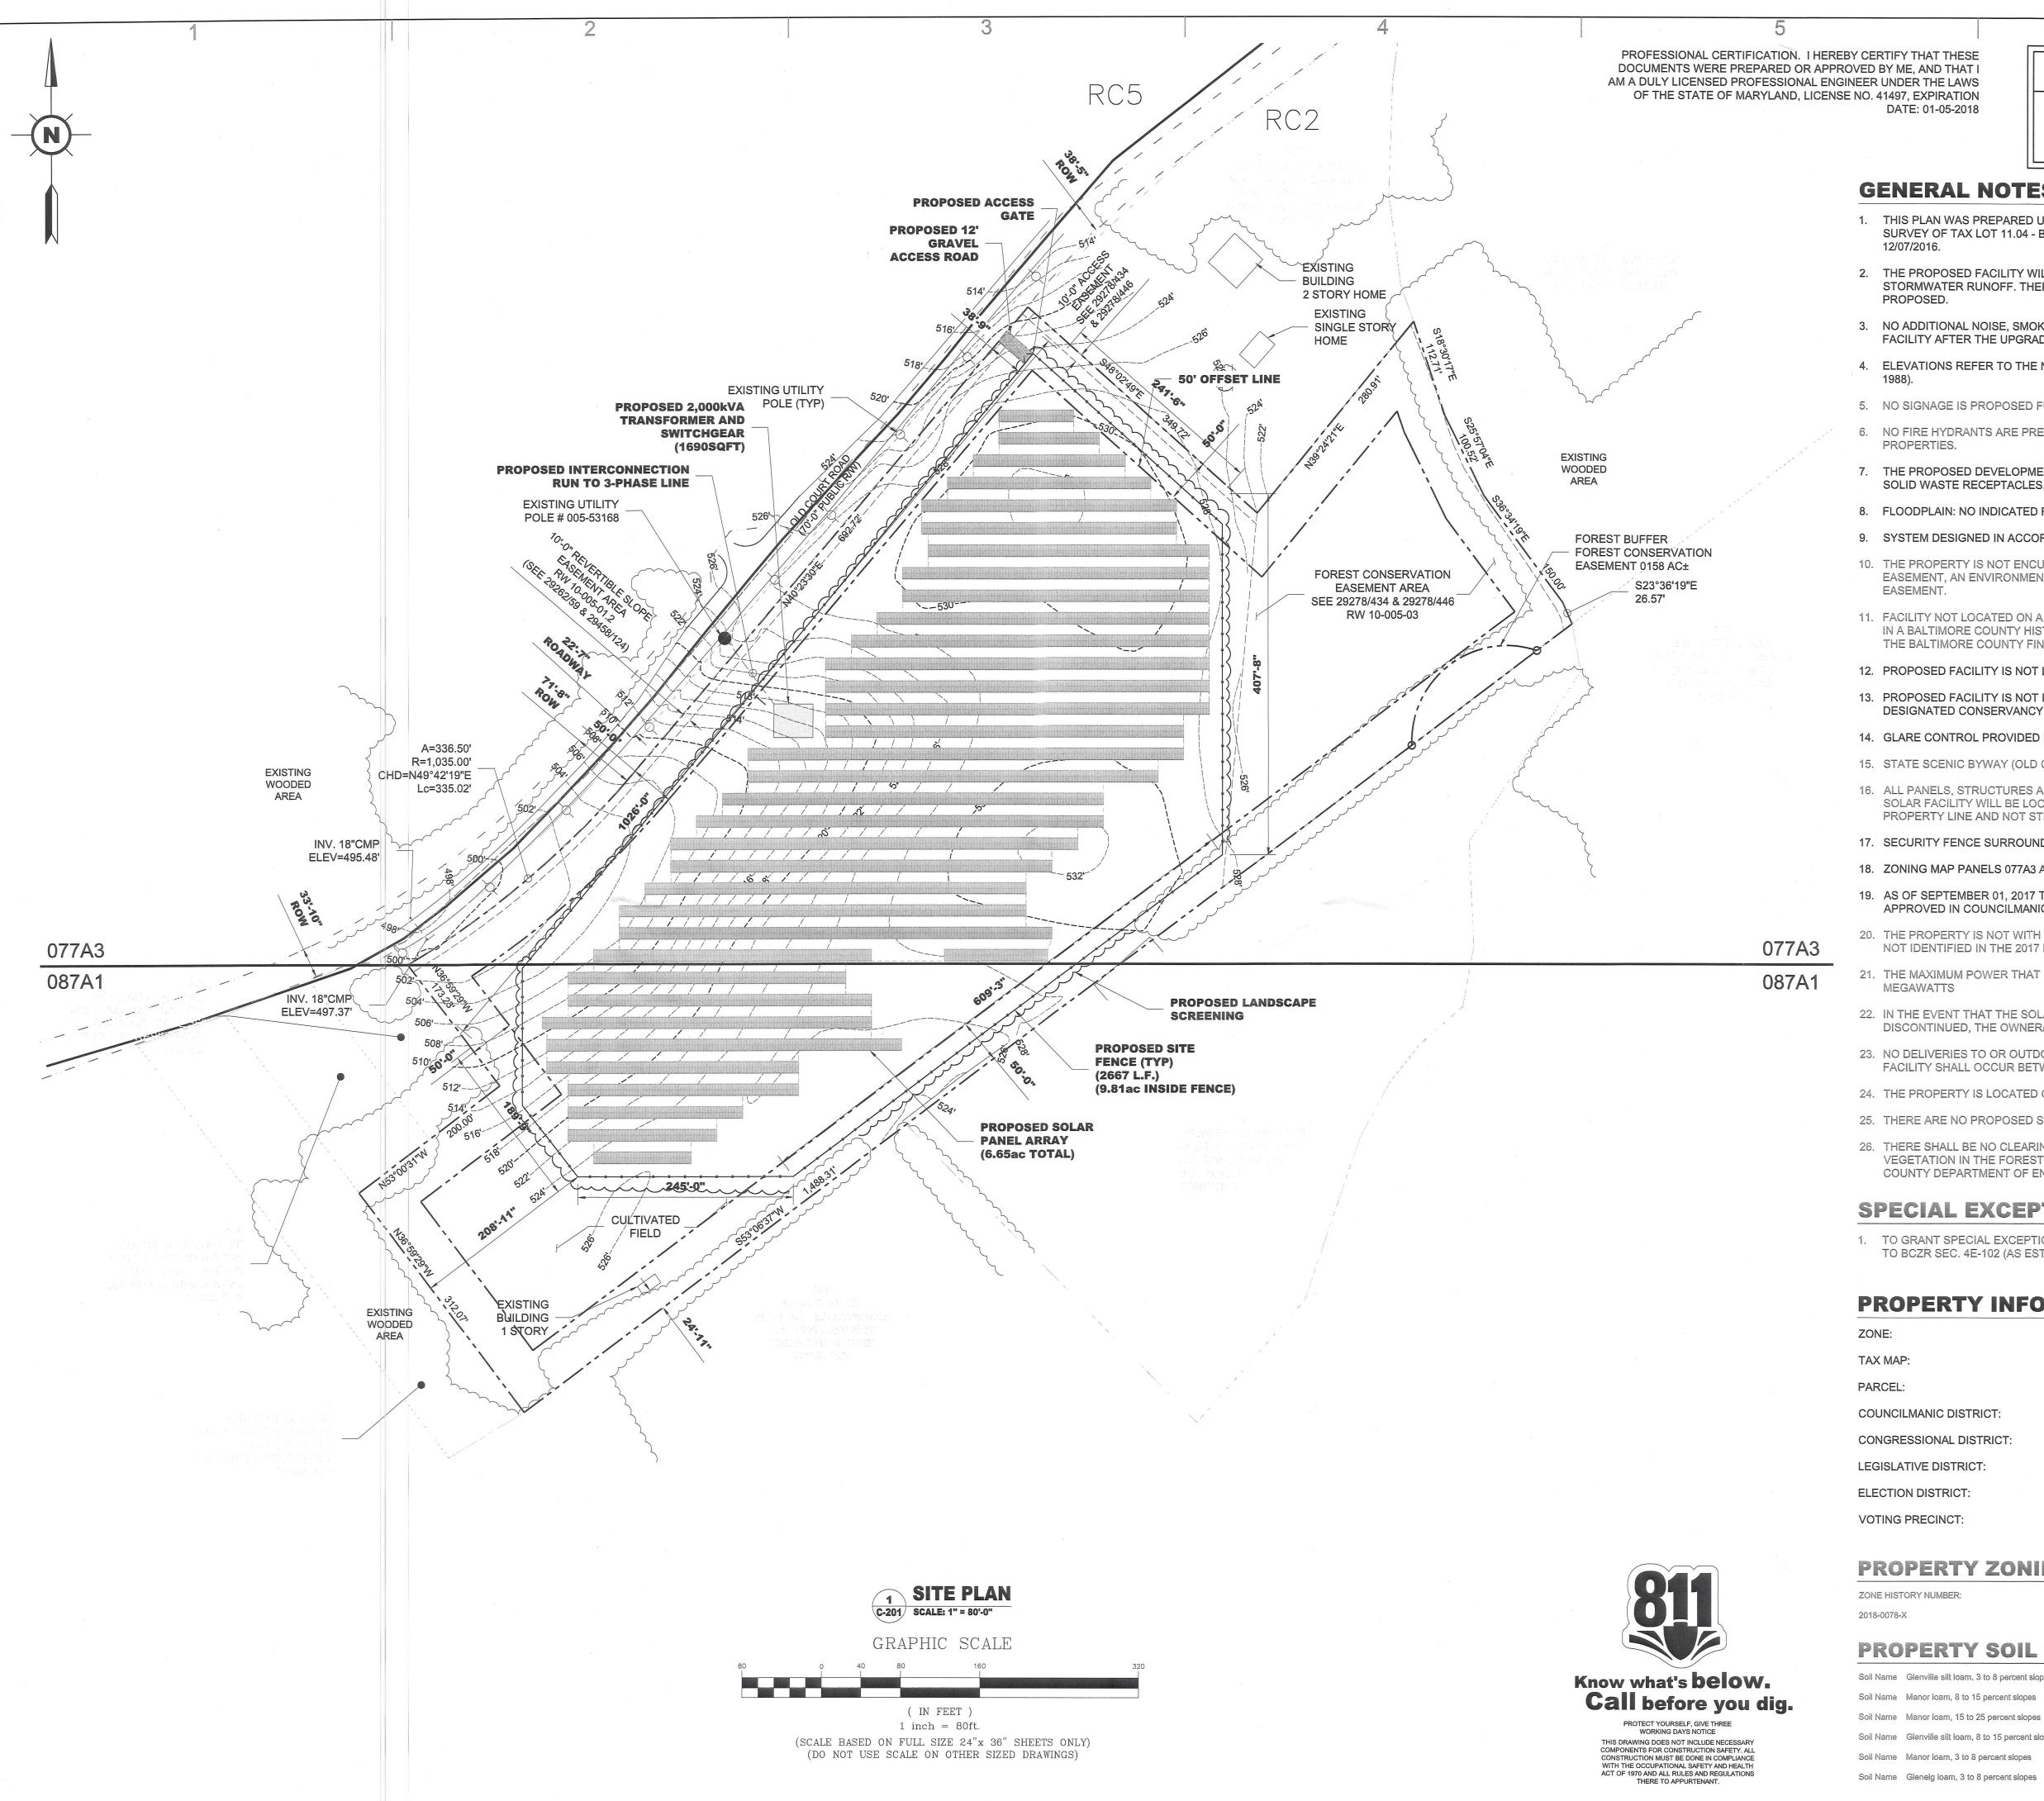

GESTAMP FTGM SHEET SET R1.1.1



NUMBER OF PANELS: 6,822 SYSTEM SIZE (DC): 2,319.48 kW SYSTEM SIZE (AC): 1,980.00 kW COMPOUND AREA: 9.81 AC

#### **GENERAL NOTES:**

- 1. THIS PLAN WAS PREPARED USING AN APPROVED PLAN ENTITLED "TOPOGRAPHIC SURVEY OF TAX LOT 11.04 - BLOCK 11011" BY POINT TO POINT SURVEYORS DATED 12/07/2016.
- 2. THE PROPOSED FACILITY WILL CAUSE ONLY A "DE MINIMIS" INCREASE IN STORMWATER RUNOFF. THEREFORE, NO DRAINAGE STRUCTURES ARE PROPOSED.
- 3. NO ADDITIONAL NOISE, SMOKE, DUST, OR ODOR WILL RESULT FROM THIS FACILITY AFTER THE UPGRADE IS COMPLETE.
- 4. ELEVATIONS REFER TO THE NORTH AMERICAN VERTICAL DATUM OF 1988 (NAVD
- 5. NO SIGNAGE IS PROPOSED FOR THE PROPOSED DEVELOPMENT.
- 6. NO FIRE HYDRANTS ARE PRESENT IN THE PROJECT AREA AND SURROUNDING
- 7. THE PROPOSED DEVELOPMENT DOES NOT INCLUDE OUTDOOR STORAGE OR ANY SOLID WASTE RECEPTACLES.
- 8. FLOODPLAIN: NO INDICATED FEMA FLOODPLAIN ON SITE.
- 9. SYSTEM DESIGNED IN ACCORDANCE WITH BILL-37-17 SECTION 4E-104.
- 10. THE PROPERTY IS NOT ENCUMBERED BY AN AGRICULTURAL PRESERVATION EASEMENT, AN ENVIRONMENTAL PRESERVATION EASEMENT OR A RURAL LEGACY EASEMENT.
- 11. FACILITY NOT LOCATED ON A HISTORICAL SITE. THE PROPERTY IS NOT LOCATED IN A BALTIMORE COUNTY HISTORICAL DISTRICT NOR IS THE PROPERTY LISTED ON THE BALTIMORE COUNTY FINAL LANDMARKS LIST.
- 12. PROPOSED FACILITY IS NOT LOCATED IN A CHESAPEAKE BAY CRITICAL AREA.
- 13. PROPOSED FACILITY IS NOT IN A FOREST CONSERVATION OR CONSERVANCY OR DESIGNATED CONSERVANCY.
- 14. GLARE CONTROL PROVIDED BY LANDSCAPE SCREENING (SEE SHEET L-1).
- 15. STATE SCENIC BYWAY (OLD COURT ROAD) LOCATED ADJACENT TO SITE.
- 16. ALL PANELS, STRUCTURES AND INFRASTRUCTURE RELATED TO THE PROPOSED SOLAR FACILITY WILL BE LOCATED A MINIMUM OF FIFTY FEET FROM THE PROPERTY LINE AND NOT STRUCTURE SHALL EXCEED TWENTY FEET IN HEIGHT.
- 17. SECURITY FENCE SURROUNDS PROPOSED FACILITY.
- 18. ZONING MAP PANELS 077A3 AND 087A1.
- 19. AS OF SEPTEMBER 01, 2017 THERE ARE LESS THAN 10 SOLAR FACILITIES APPROVED IN COUNCILMANIC DISTRICT 4
- 20. THE PROPERTY IS NOT WITH IN THE SHED OF ANY FAILING INTERSECTIONS AND IS NOT IDENTIFIED IN THE 2017 BASIC SERVICES MAPS
- 21. THE MAXIMUM POWER THAT CAN BE GENERATED FOR THIS FACILITY IS TWO **MEGAWATTS**
- 22. IN THE EVENT THAT THE SOLAR FACILITY SHALL BE ABANDONED AND/OR THE USE DISCONTINUED, THE OWNER/LESSEE WILL COMPLY WITH BCZR SECTION 4E-107.
- 23. NO DELIVERIES TO OR OUTDOOR MAINTENANCE OF THE PROPOSED SOLAR
- FACILITY SHALL OCCUR BETWEEN 6:00 P.M. AND 6:00 A.M
- 24. THE PROPERTY IS LOCATED OUTSIDE OF THE URDL
- 25. THERE ARE NO PROPOSED SEWAGE DISPOSAL AREAS
- 26. THERE SHALL BE NO CLEARING, GRADING, CONSTRUCTION OR DISTURBANCE OF VEGETATION IN THE FOREST BUFFER, EXCEPT AS PERMITTED BY THE BALTIMORE COUNTY DEPARTMENT OF ENVIRONMENTAL PROTECTION AND SUSTAINABILITY

#### **SPECIAL EXCEPTION RELIEF:**

1. TO GRANT SPECIAL EXCEPTION RELIEF FOR A SOLAR FACILITY PURSUANT TO BCZR SEC. 4E-102 (AS ESTABLISHED BY BILL 37-17)

#### PROPERTY INFORMATION:

ZONE:	RC-2
TAX MAP:	077A3
PARCEL:	1487
COUNCILMANIC DISTRICT:	4
CONGRESSIONAL DISTRICT:	7
LEGISLATIVE DISTRICT:	10
ELECTION DISTRICT:	2
VOTING PRECINCT:	02-011

### **PROPERTY ZONING HISTORY:**

ZONE HISTORY NUMBER:

#### **PROPERTY SOIL TYPES:**

Soil Name Glenville silt loam, 3 to 8 percent slopes

Soil Name Manor loam, 8 to 15 percent slopes

Soil Name Glenville silt loam, 8 to 15 percent slopes

Soil Name Glenelg loam, 3 to 8 percent slopes

Soil Name Manor loam, 3 to 8 percent slopes



FOREFRONT POWER

2017 FOREFRONT POWER, LLC AND ITS AFFILIATES, ALL RIGHTS RESERVED 100 MONTGOMERY ST. #1400 SAN FRANCISCO, CA 94104 (415) 766-8246



advantage engineers

STAMP:



Andrew M. Miller, P.E. Maryland Professional Engineer MD License #41497

PROJECT NUMBER: 1700165.003

SHEET TITLE:

### **PROPOSED SITE PLAN**

5

9 Z

SHEET SIZE:

ARCH "D" 24" X 36" (610 x 914) 

0 1/3" 1" THIS DRAWING IS THE PROPERTY OF FOREFRONT POWER ,LLC. THIS INFORMATION IS CONFIDENTIAL AND IS TO BE USED ONLY IN CONNECTION WITH WORK DESCRIBED BY FOREFRONT POWER, LLC. NO PART IS TO BE DISCLOSED TO OTHERS WITHOUT WRITTEN PERMISSION FROM FOREFRONT POWER, LLC

	×		
NO.	REVISION	DATE	INIT.
1	ZONE	08/29/17	SPD
2	REVISION	11/28/17	SPD
		4	

DATE:	04/03/17
DRAWN BY:	MTG
ENGINEER:	AMM
APPROVED BY:	СР


PROJECT PHASE:

30% DESIGN

SCALE:

**AS SHOWN** SHEET NO.:

**C-201** 

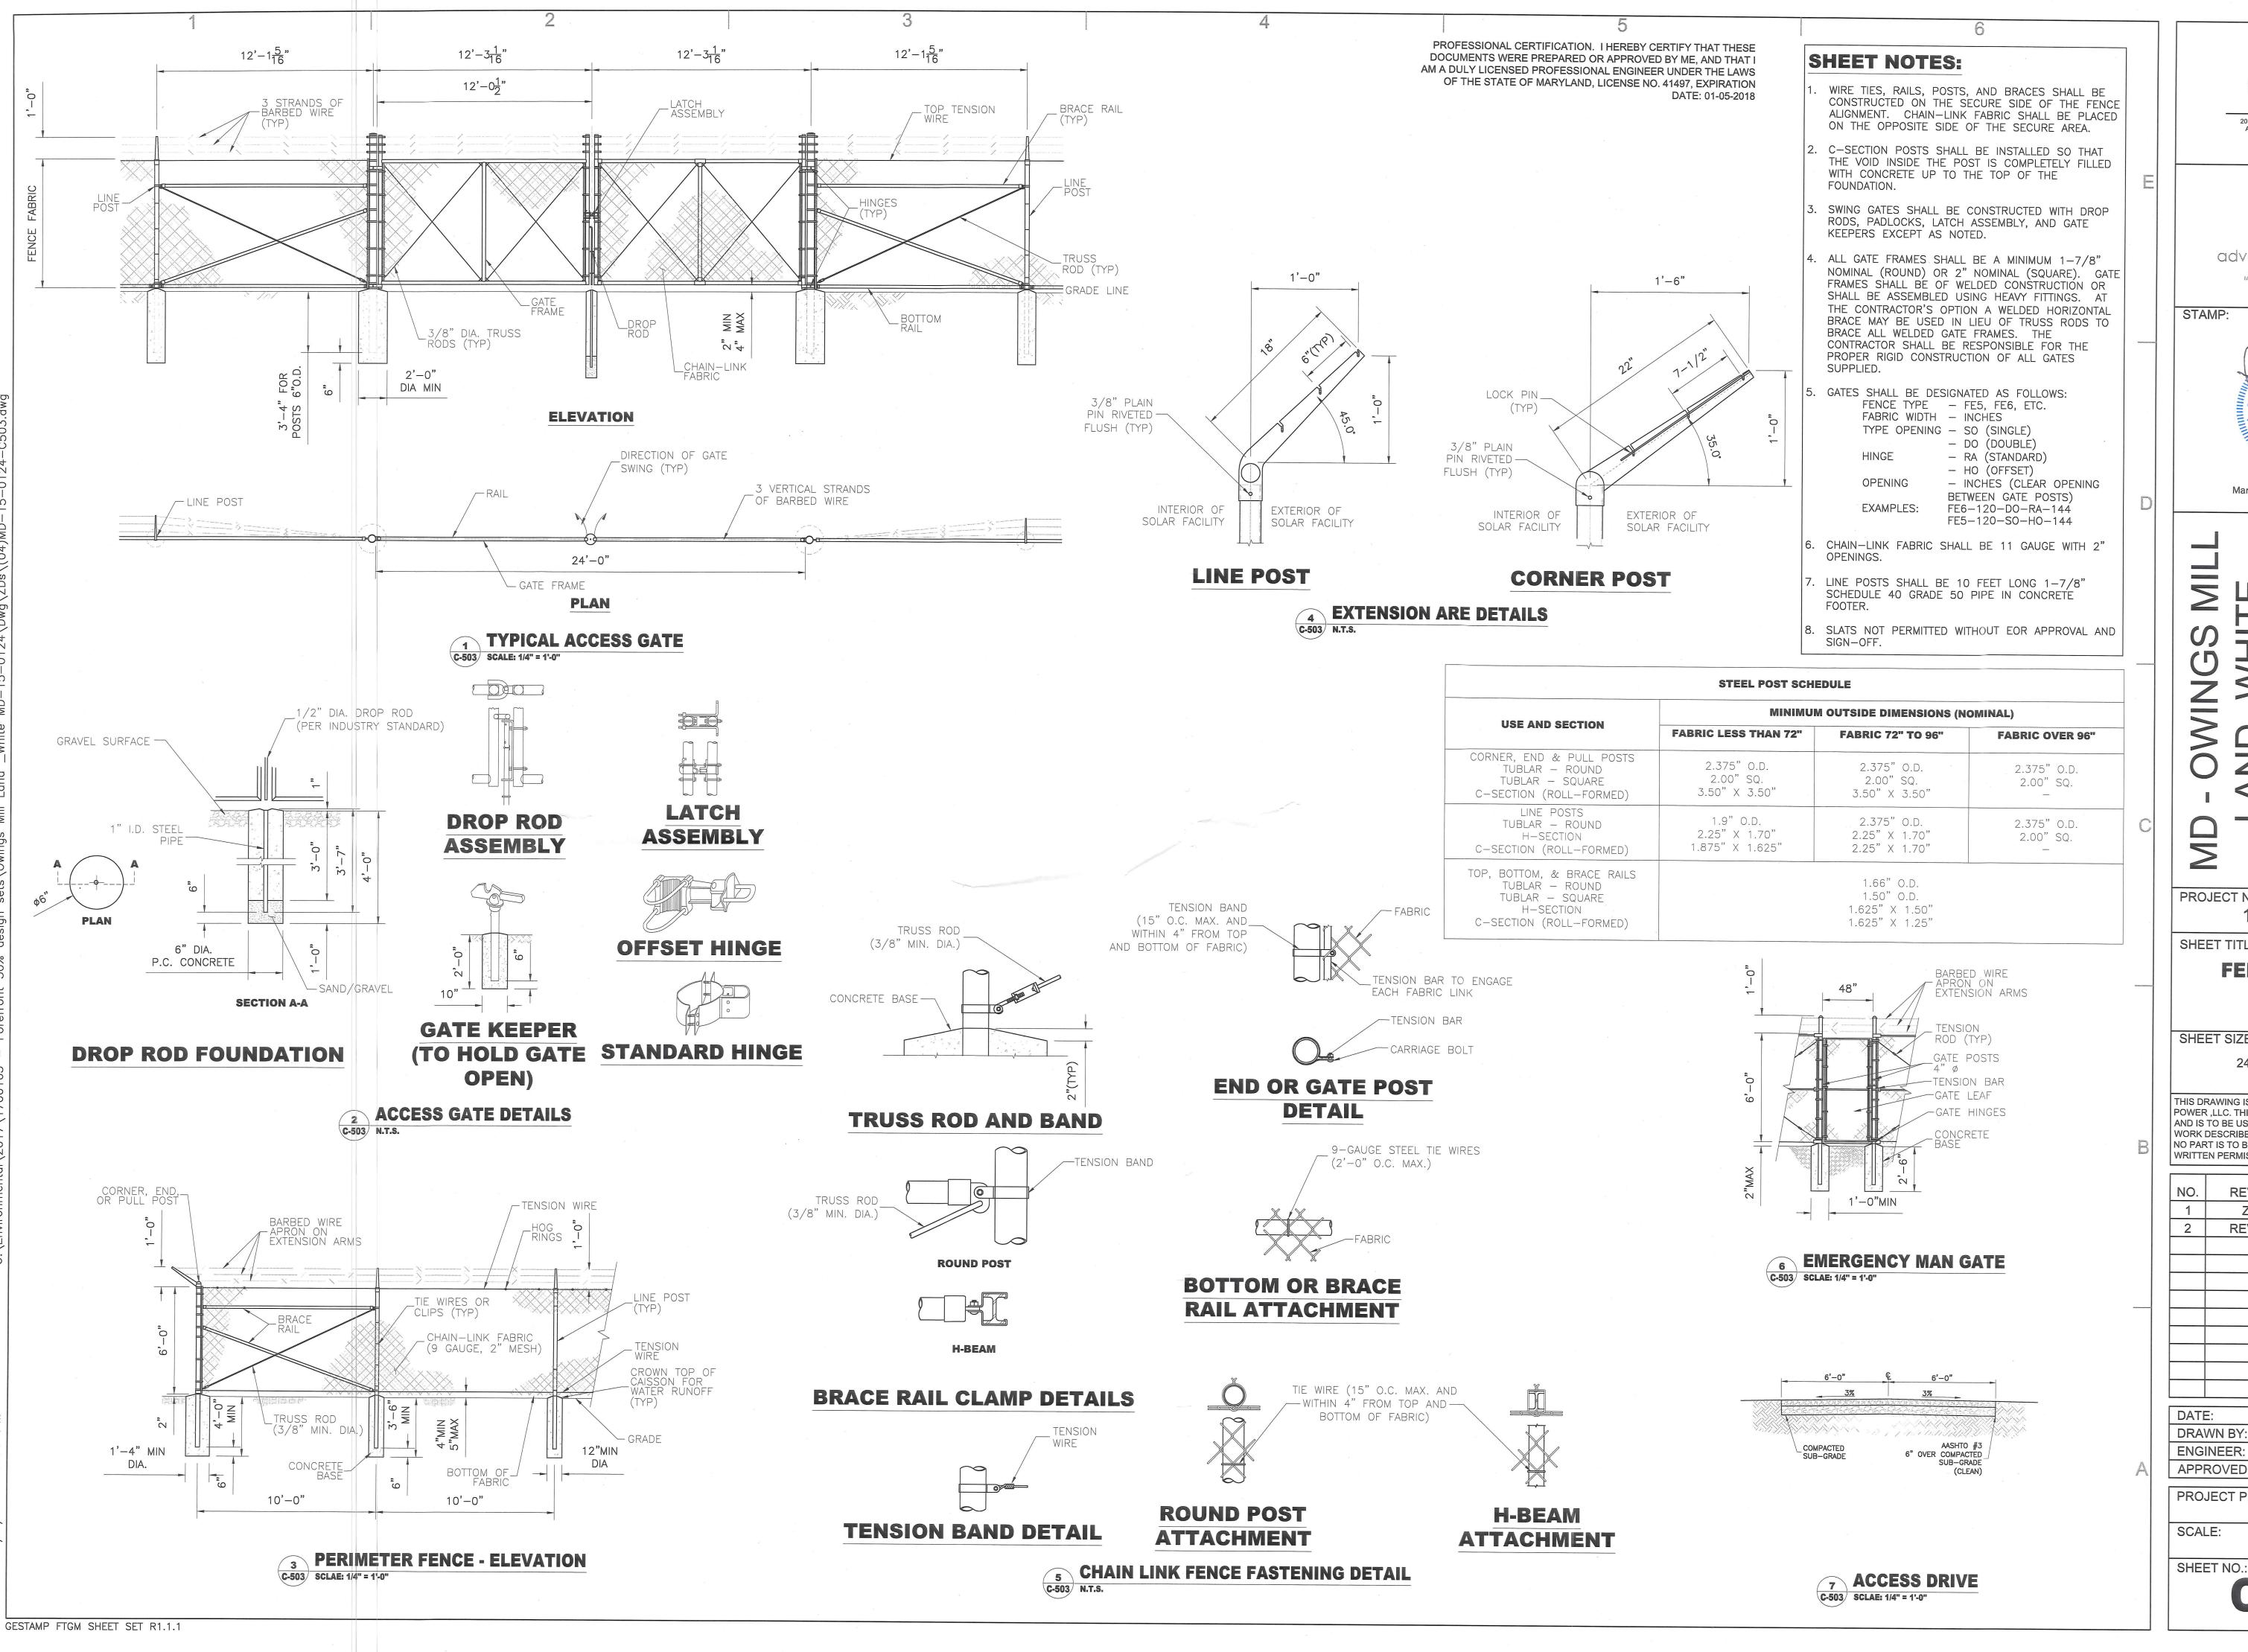

**FOREFRONT** POWER

2017 FOREFRONT POWER, LLC AND ITS AFFILIATES, ALL RIGHTS RESERVED 100 MONTGOMERY ST. #1400 SAN FRANCISCO, CA 94104 (415) 766-8246



advantage engineers

STAMP:



Maryland Professional Engineer MD License #41497

> D COURT ROAD
> MILL, MARYLAND
> 21244 OL OF 5 9 Z

PROJECT NUMBER: 1700165.003

SHEET TITLE:

**FENCE & GATE DETAILS** 

SHEET SIZE:

ARCH "D" 24" X 36" (610 x 914)

THIS DRAWING IS THE PROPERTY OF FOREFRONT POWER ,LLC. THIS INFORMATION IS CONFIDENTIAL AND IS TO BE USED ONLY IN CONNECTION WITH WORK DESCRIBED BY FOREFRONT POWER, LLC. NO PART IS TO BE DISCLOSED TO OTHERS WITHOUT WRITTEN PERMISSION FROM FOREFRONT POWER, LL

NO.	REVISION	DATE	INIT.
1	ZONE	08/29/17	SPD
2	REVISION	11/28/17	SPD
	*		
	*		
DATE	Ξ:	04	-/03/17

DRAWN BY: MTG **ENGINEER: AMM** APPROVED BY:

PROJECT PHASE: 30% DESIGN

**AS SHOWN** 

**C-503** 

FOREFRONT **POWER** 

Liberty Manor

2017 FOREFRONT POWER, LLC AND ITS AFFILIATES, ALL RIGHTS RESERVED

100 MONTGOMERY ST. #1400



PROJECT NUMBER: 1700165.003

SHEET TITLE:

TITLE SHEET

SHEET SIZE:

ARCH "D" 24" X 36" (610 x 914)

THIS DRAWING IS THE PROPERTY OF FOREFRONT AND IS TO BE USED ONLY IN CONNECTION WITH WORK DESCRIBED BY FOREFRONT POWER, LLC. NO PART IS TO BE DISCLOSED TO OTHERS WITHOUT WRITTEN PERMISSION FROM FOREFRONT POWER, LL

NO.	REVISION	DATE	INIT.
1	ZONE	08/29/17	SPD
2	REVISION	11/28/17	SPD
	u u		
	,		

DATE:	04/03/17
DRAWN BY:	MTG
ENGINEER:	AMM
APPROVED BY:	СР

PROJECT PHASE: 30% DESIGN SCALE: **AS SHOWN** 

SHEET NO .:

**T-001** 

SITE NAME:

# MD-OWINGS MILL LAND - WHITE


SITE ADDRESS: 9155 OLD COURT ROAD WINDSOR MILL, MARYLAND 21244

#### SITE INFORMATION SITE NAME: MD-OWINGS MILL LAND - WHITE 9155 OLD COURT ROAD WINDSOR MILL, MARYLAND 21244 SITE ADDRESS: JURISDICTION: TAX ACCOUNT ID: 02-2500009355 PARCEL NUMBER: LOT NUMBER: N 39° 20' 59.0" (NAD 83) W 76° 48' 04.5" (NAD 83) SITE COORDINATES: 529'± (NAVD 88) **GROUND ELEVATION:** 2,319.48 kW SYSTEM SIZE (DC): 1,980.00 kW SYSTEM SIZE (AC): MODULE TYPE: (6,822) TRINASOLAR TSM-340 DE 14A (II) (33) SUNGROW SG60KU-M **INVERTER 1:** AZIMUTH: **DELORES WHITE** OWNER NAME: 9155 OLD COURT ROAD WINDSOR MILL, MARYLAND 21244 OWNER ADDRESS FOREFRONT POWER, LLC 100 MONTGOMERY ST. #1400 SAN FRANCISCO, CA 94104 LESSEE: **ELECTION DISTRICT:** CONCILMANIC DISTRICT: CONGRESSIONAL DISTRICT: LEGISLATIVE DISTRICT: **VOTING PRECINCT:** 02-011 **ZONING MAP NUMBER:**

COL	DE ANALYSIS
BUILDING CODE:	IBC 2015
ELECTRICAL CODE:	NEC 2014
FIRE CODE:	2012 NFPA 101
USE GROUP:	U (UTILITY)
CONSTRUCTION TYPE:	IIB

#### PROJECT SCOPE OF WORK

THIS DESIGN PACKAGE PROVIDES DRAWINGS FOR THE INSTALLATION OF A 2,319.48 kW DC RATED PHOTOVOLTAIC SYSTEM AT 9155 OLD CT RD, WINDSOR MILL, MARYLAND, USA IN BALTIMORE COUNTY, MARYLAND.

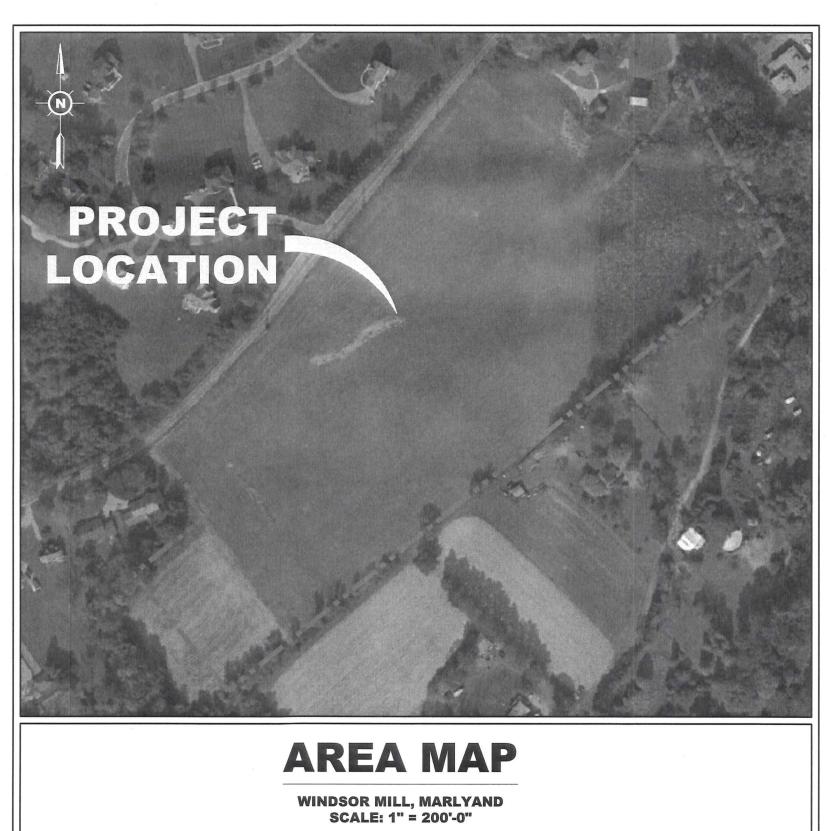

·
CIVIL SHEET INDEX
DRAWING SHEET DRAWING TITLE
T-001 TITLE SHEET
C-101 EXISTING CONDITIONS
C-201 PROPOSED SITE PLAN
C-503 FENCE & GATE DETAILS

**PROJECT** 

**VICINITY MAP** 


WINDSOR MILL, MARYLAND SCALE: 1" = 25000'-0"


#### **SYSTEM SUMM**

NUMBER OF PANELS: 6, SYSTEM SIZE (DC): 2,319.4 SYSTEM SIZE (AC): 1,980.0

GESTAMP FTGM SHEET SET R1.1.1

LOCATION

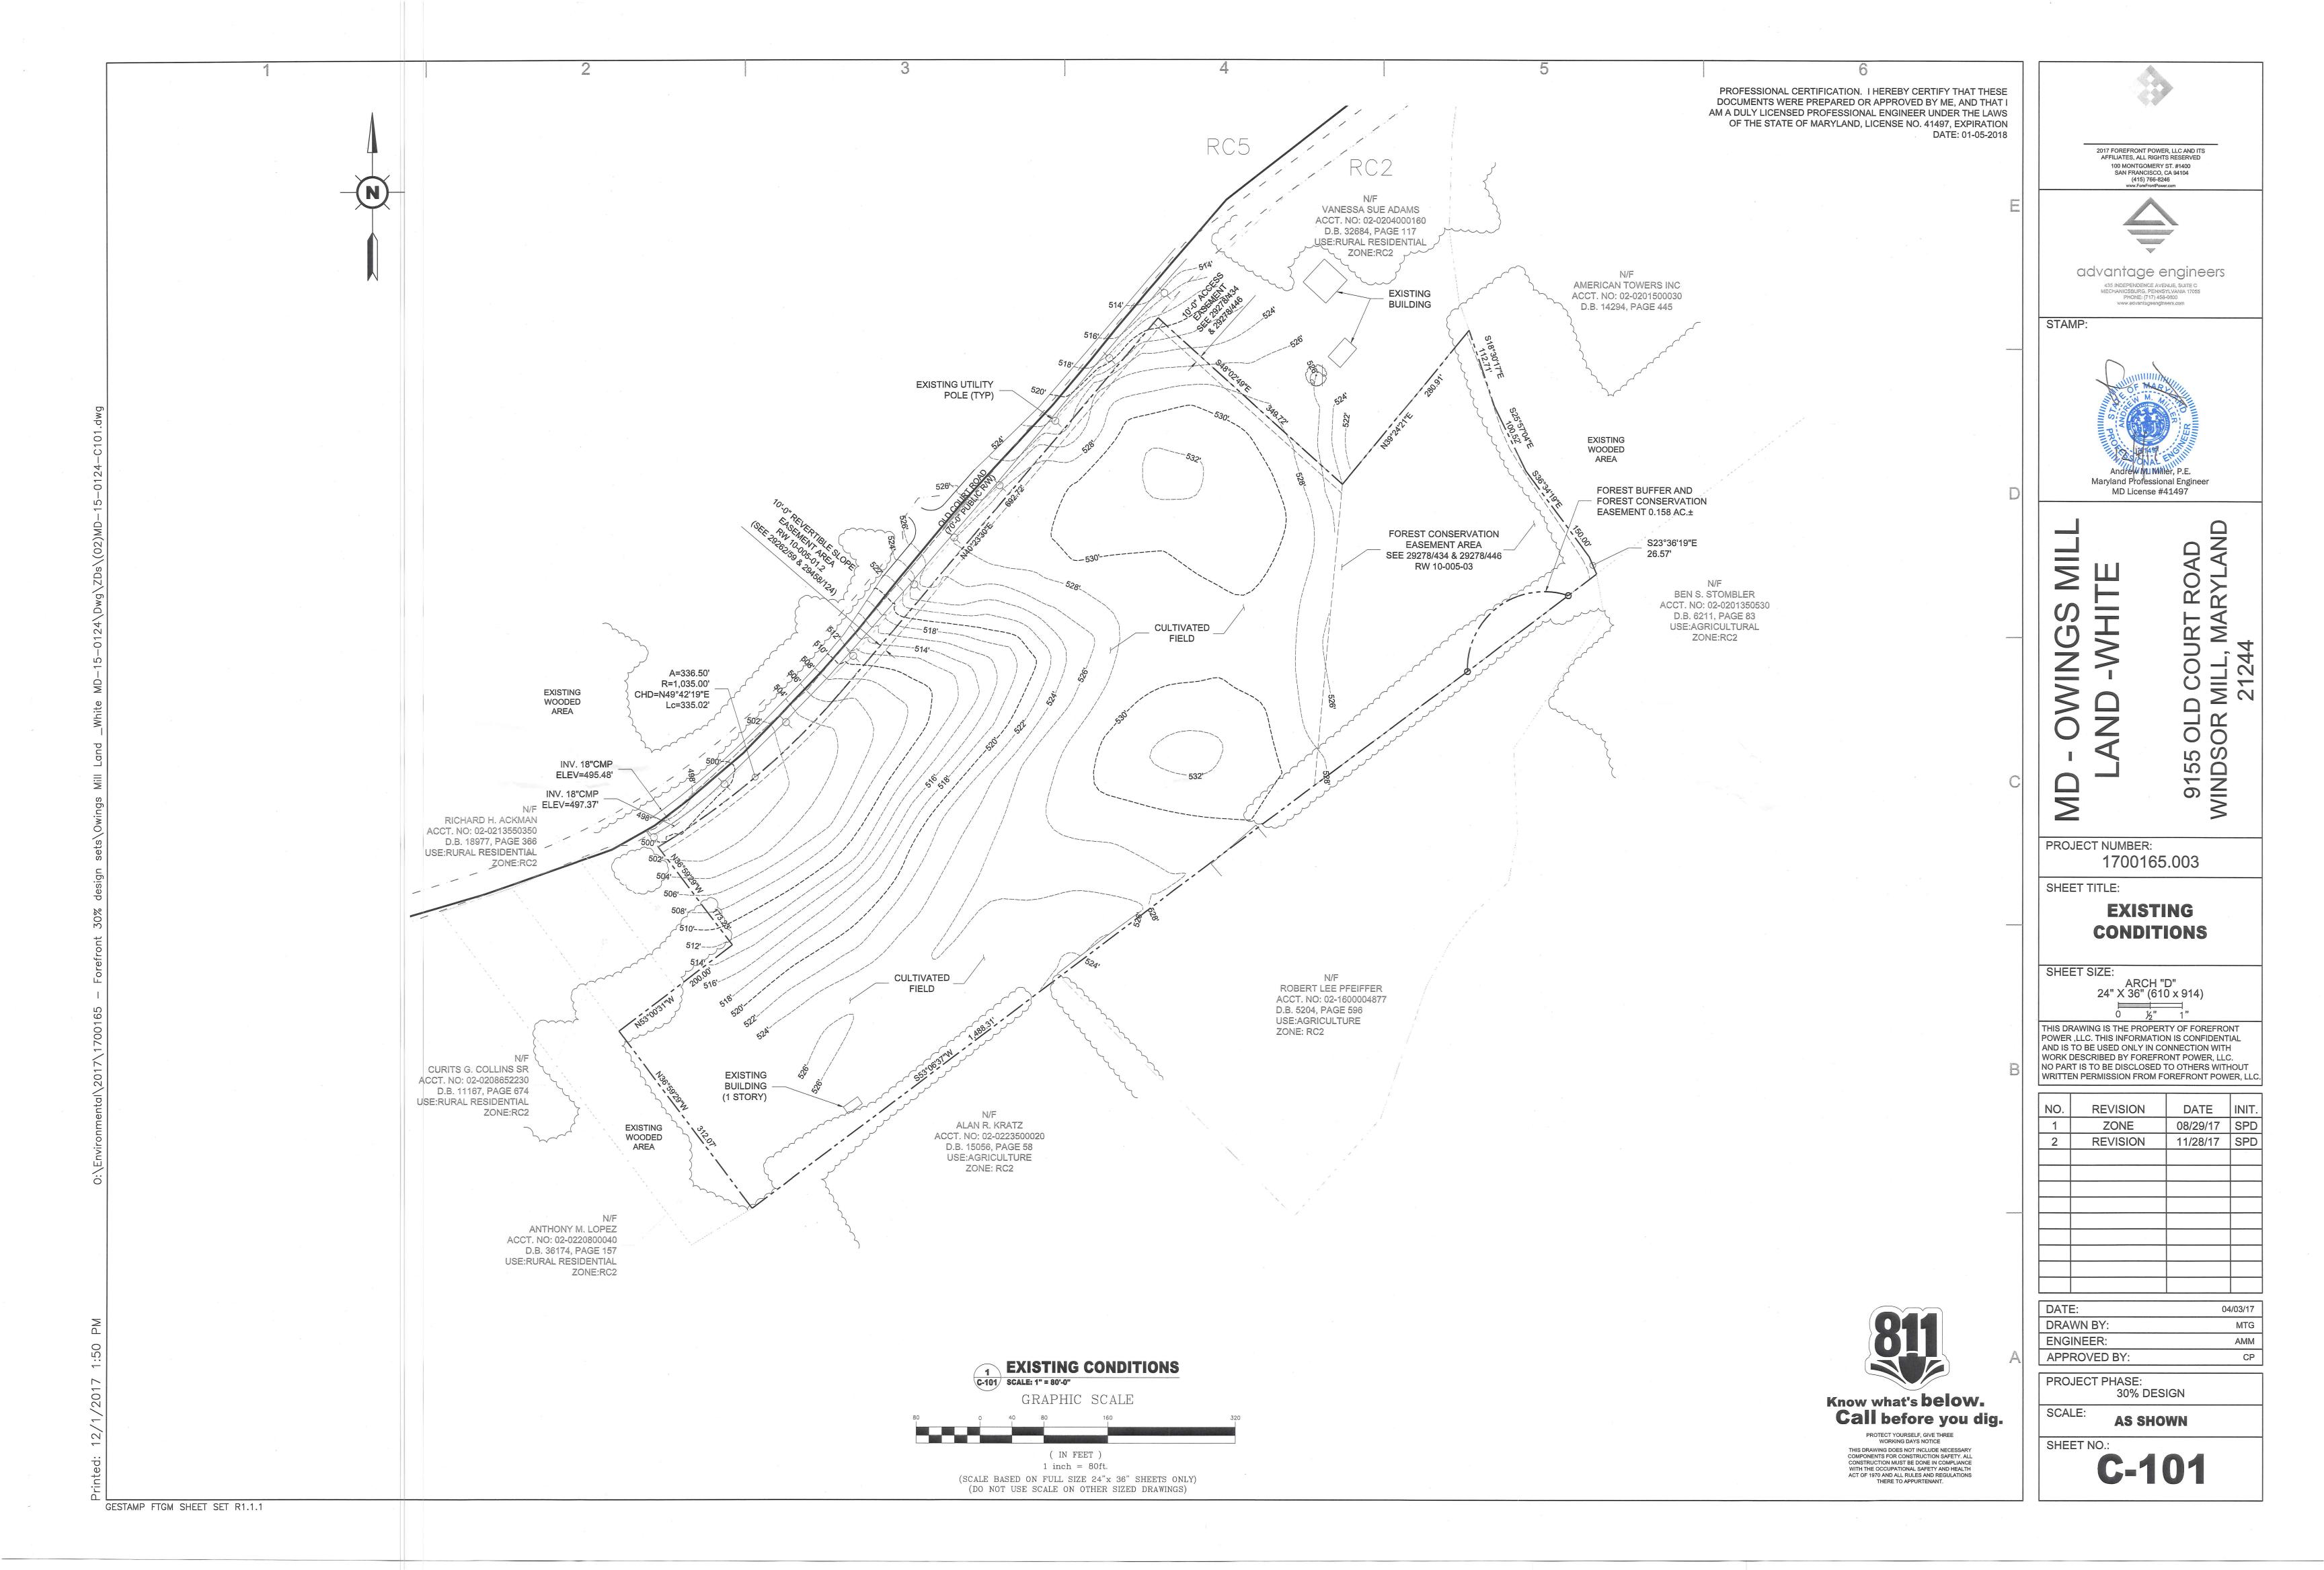

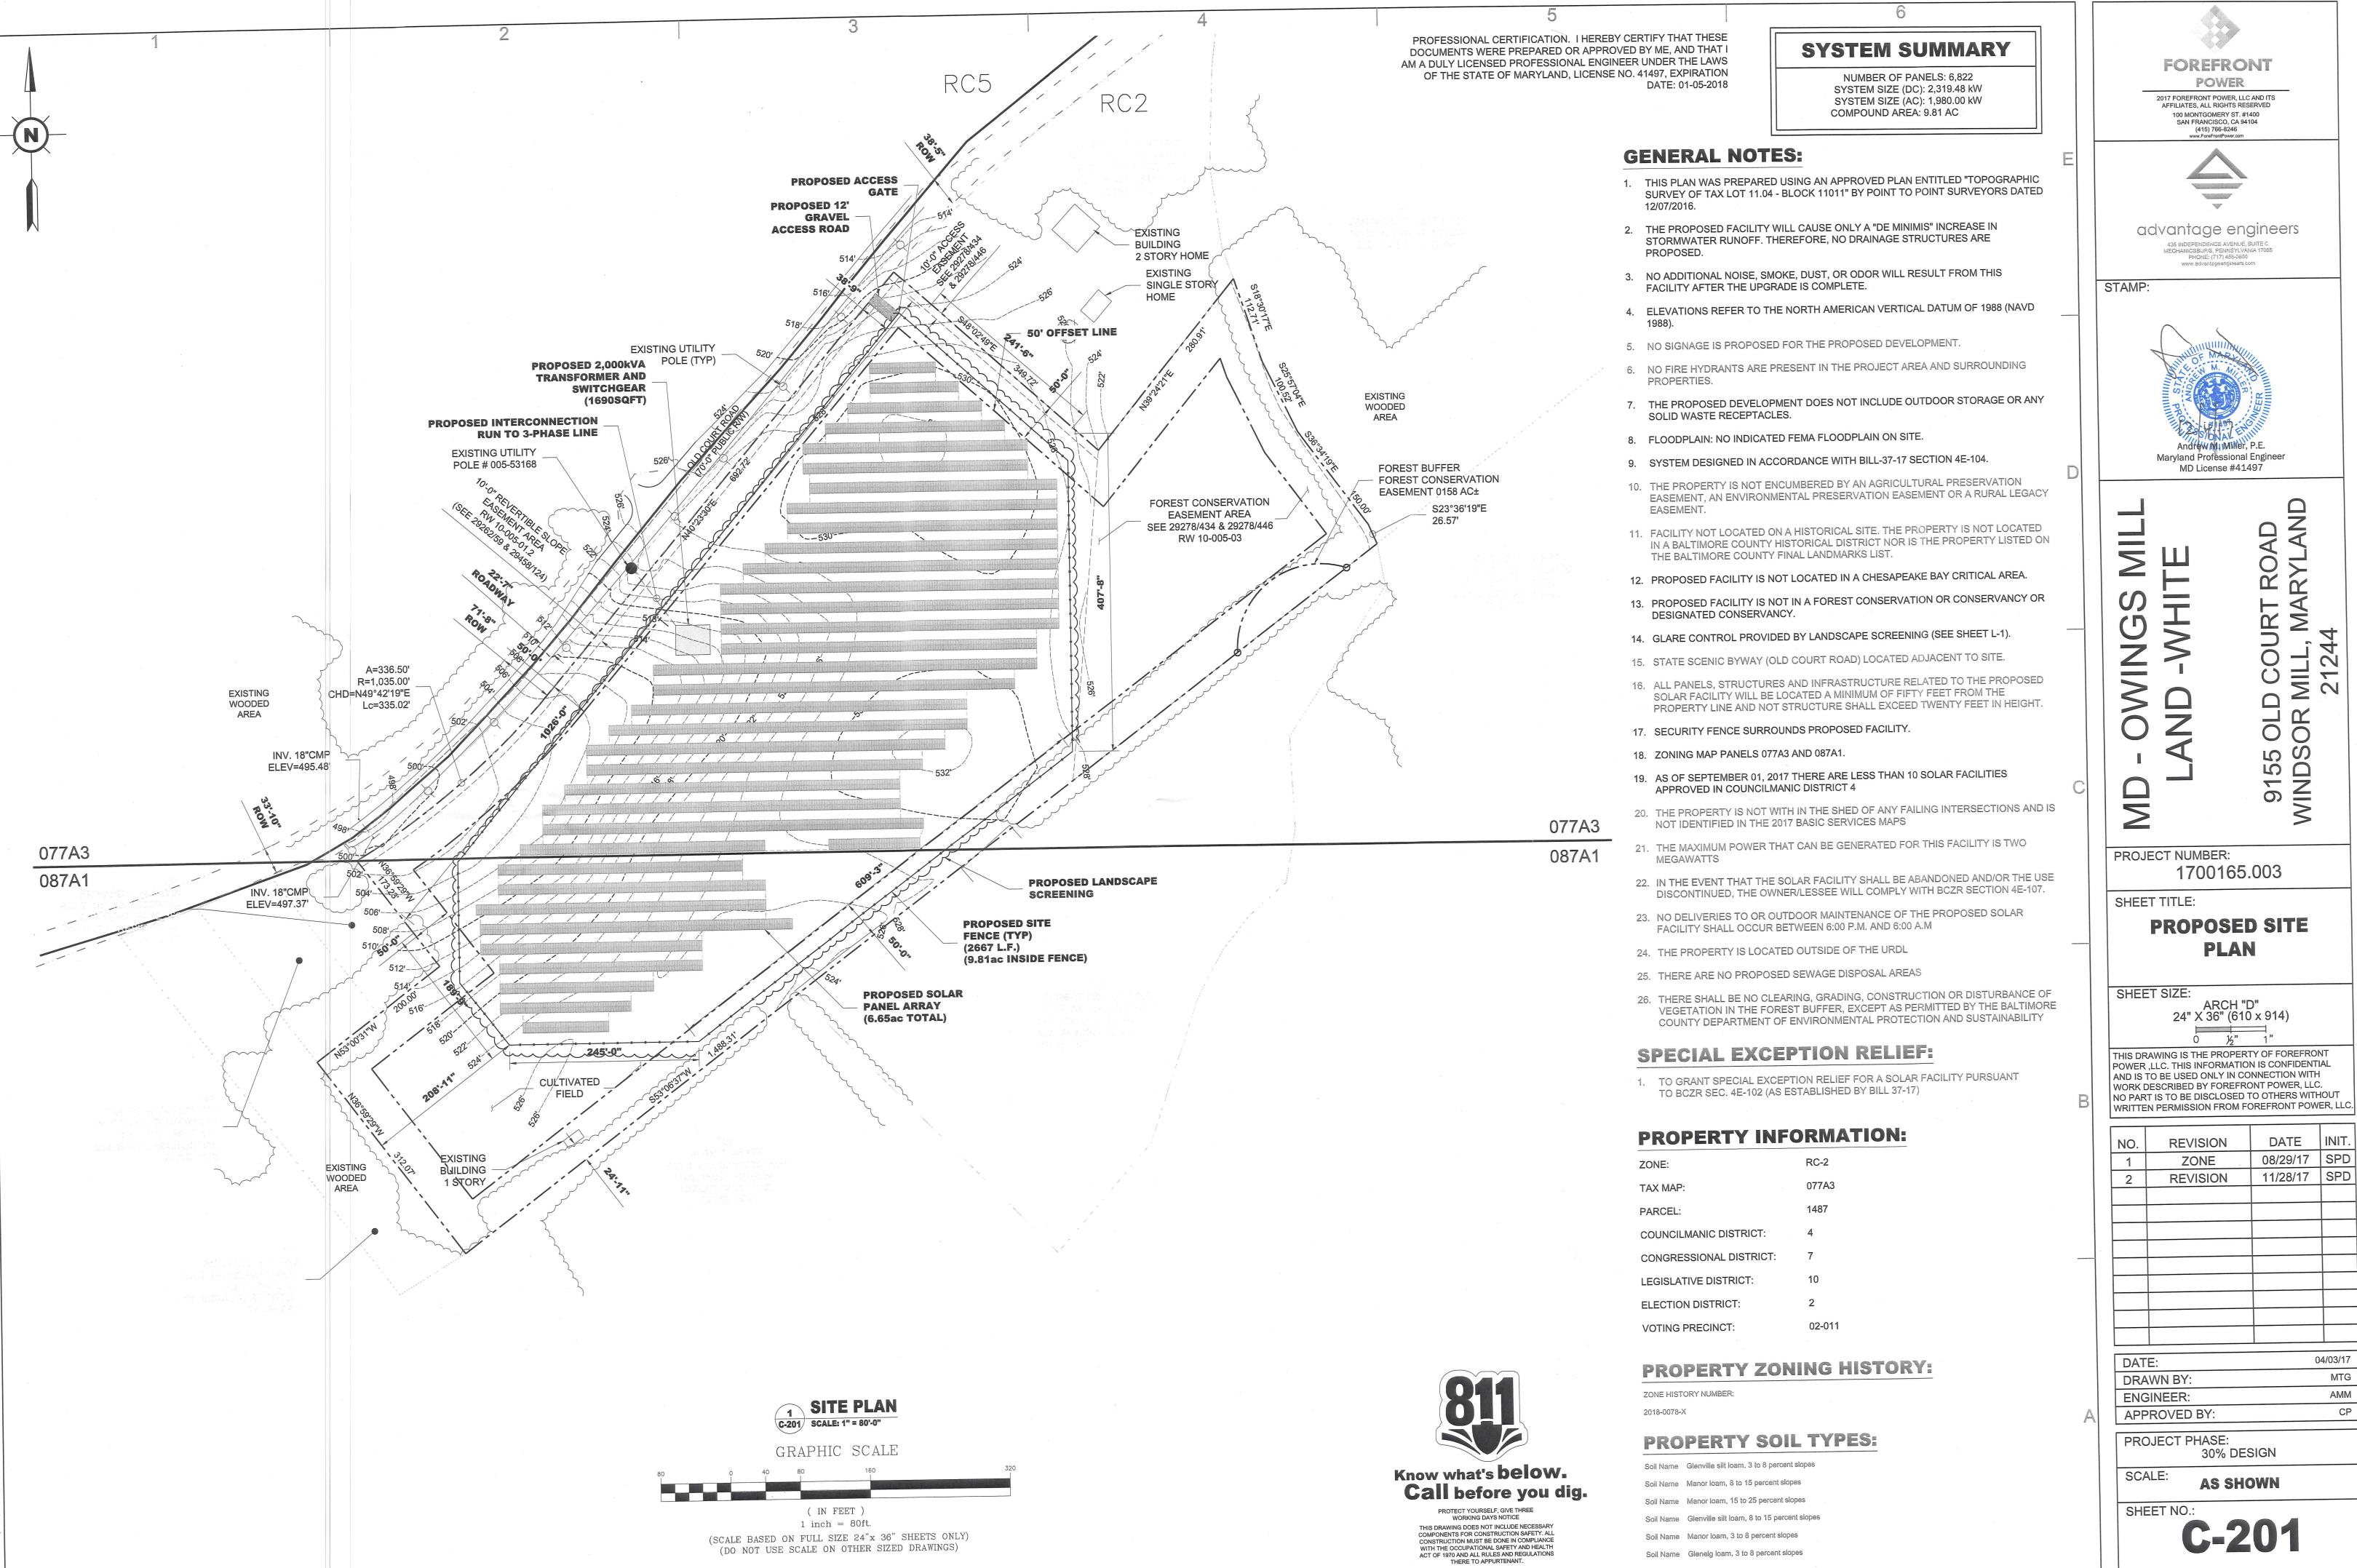

GESTAMP FTGM SHEET SET R1.1.1

**FOREFRONT** 

POWER 2017 FOREFRONT POWER, LLC AND ITS AFFILIATES, ALL RIGHTS RESERVED 100 MONTGOMERY ST. #1400 SAN FRANCISCO, CA 94104 (415) 766-8246



advantage engineers

STAMP:



MD License #41497 

PROJECT NUMBER: 1700165.003

SHEET TITLE:

PROPOSED SITE **PLAN** 

SHEET SIZE: 24" X 36" (610 x 914)


THIS DRAWING IS THE PROPERTY OF FOREFRONT POWER ,LLC. THIS INFORMATION IS CONFIDENTIAL AND IS TO BE USED ONLY IN CONNECTION WITH WORK DESCRIBED BY FOREFRONT POWER, LLC. NO PART IS TO BE DISCLOSED TO OTHERS WITHOUT

NO.	REVISION	DATE	INIT.
1	ZONE	08/29/17	SPD
2	REVISION	11/28/17	SPD

ļ		2
	DATE:	04/03/17
	DRAWN BY:	MTG
	ENGINEER:	AMM
	APPROVED BY:	СР

PROJECT PHASE: 30% DESIGN

SCALE: **AS SHOWN** 

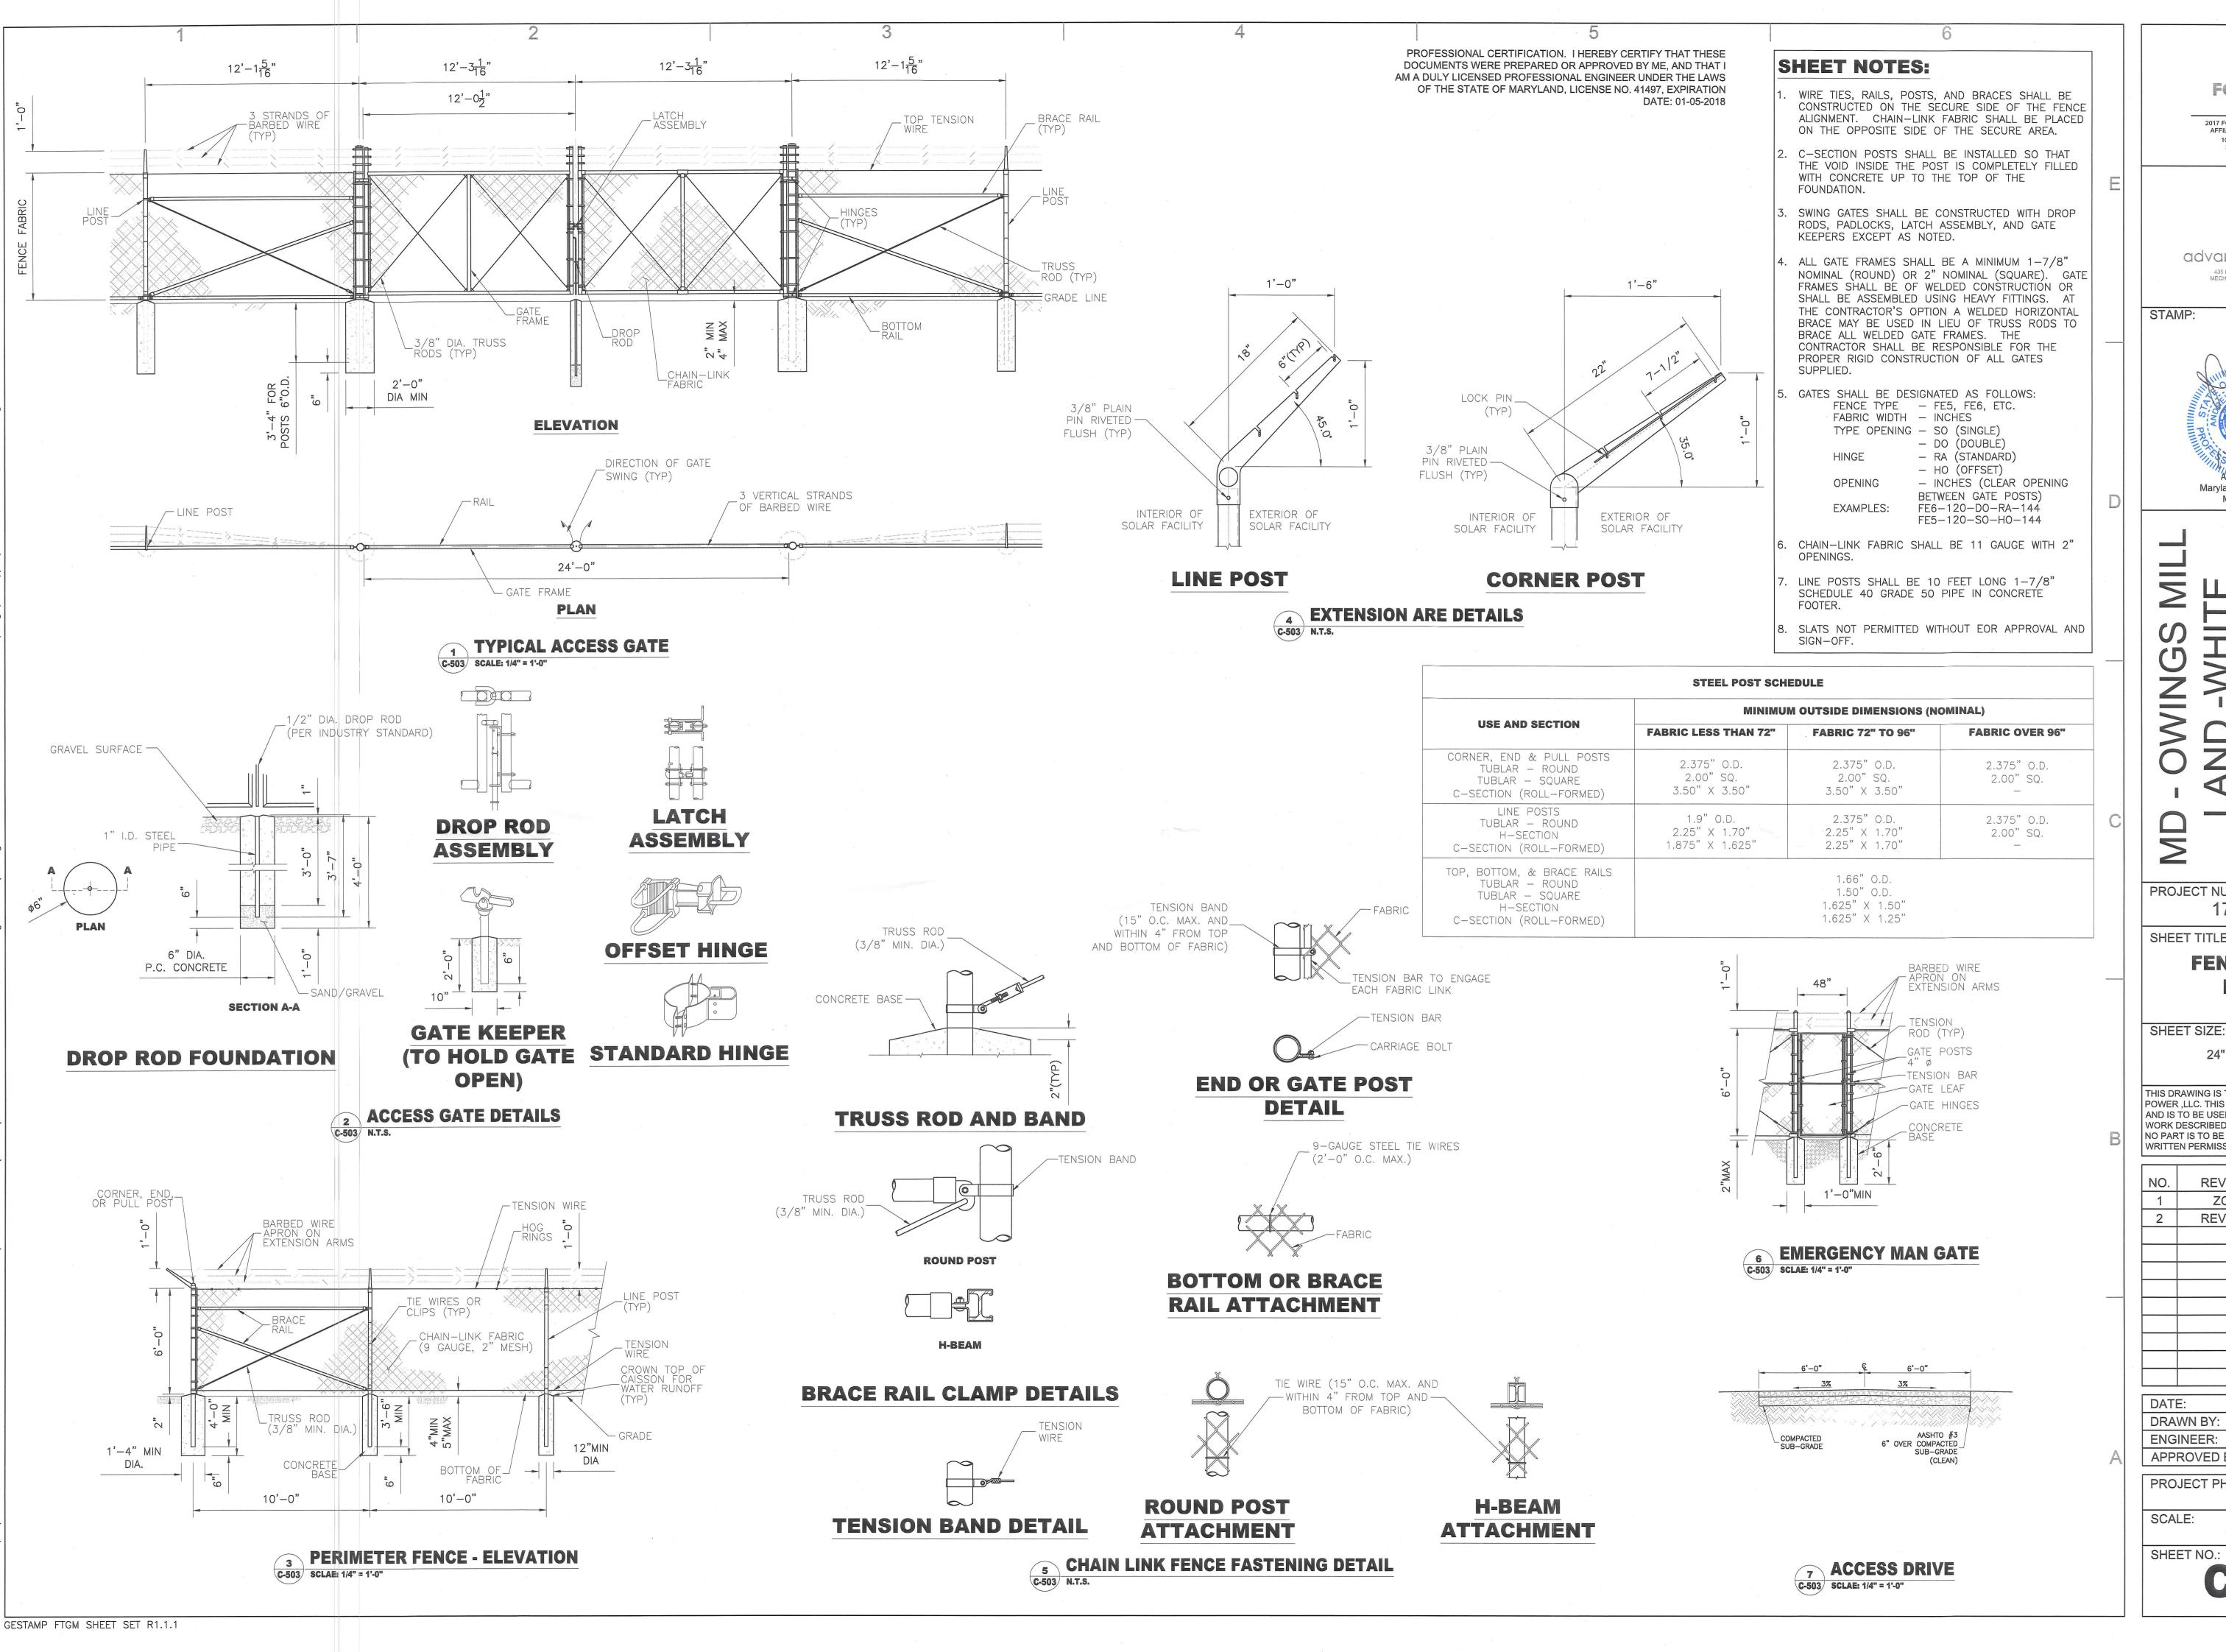

**FOREFRONT** 

POWER 2017 FOREFRONT POWER, LLC AND ITS AFFILIATES, ALL RIGHTS RESERVED 100 MONTGOMERY ST. #1400 (415) 766-8246



advantage engineers 435 INDEPENDENCE AVENUE, SUITE C MECHANICSBURG, PENNSYLVANIA 17055 PHONE: (717) 458-0800 www.advantageengineers.com

STAMP:



MD License #41497

 $\vdash$ 

0 0

S

5

PROJECT NUMBER: 1700165.003

SHEET TITLE:

### **FENCE & GATE DETAILS**

ARCH "D" 24" X 36" (610 x 914)

THIS DRAWING IS THE PROPERTY OF FOREFRONT AND IS TO BE USED ONLY IN CONNECTION WITH NO PART IS TO BE DISCLOSED TO OTHERS WITHOUT WRITTEN PERMISSION FROM FOREFRONT POWER, LLC


NO.	REVISION	DATE	INIT.
1	ZONE	08/29/17	SPD
2	REVISION	11/28/17	SPD
,			
DATI			4/03/17

DAIE: 04/03/17 DRAWN BY: MTG ENGINEER: **AMM** APPROVED BY:

PROJECT PHASE: 30% DESIGN

**AS SHOWN** 

**C-503** 

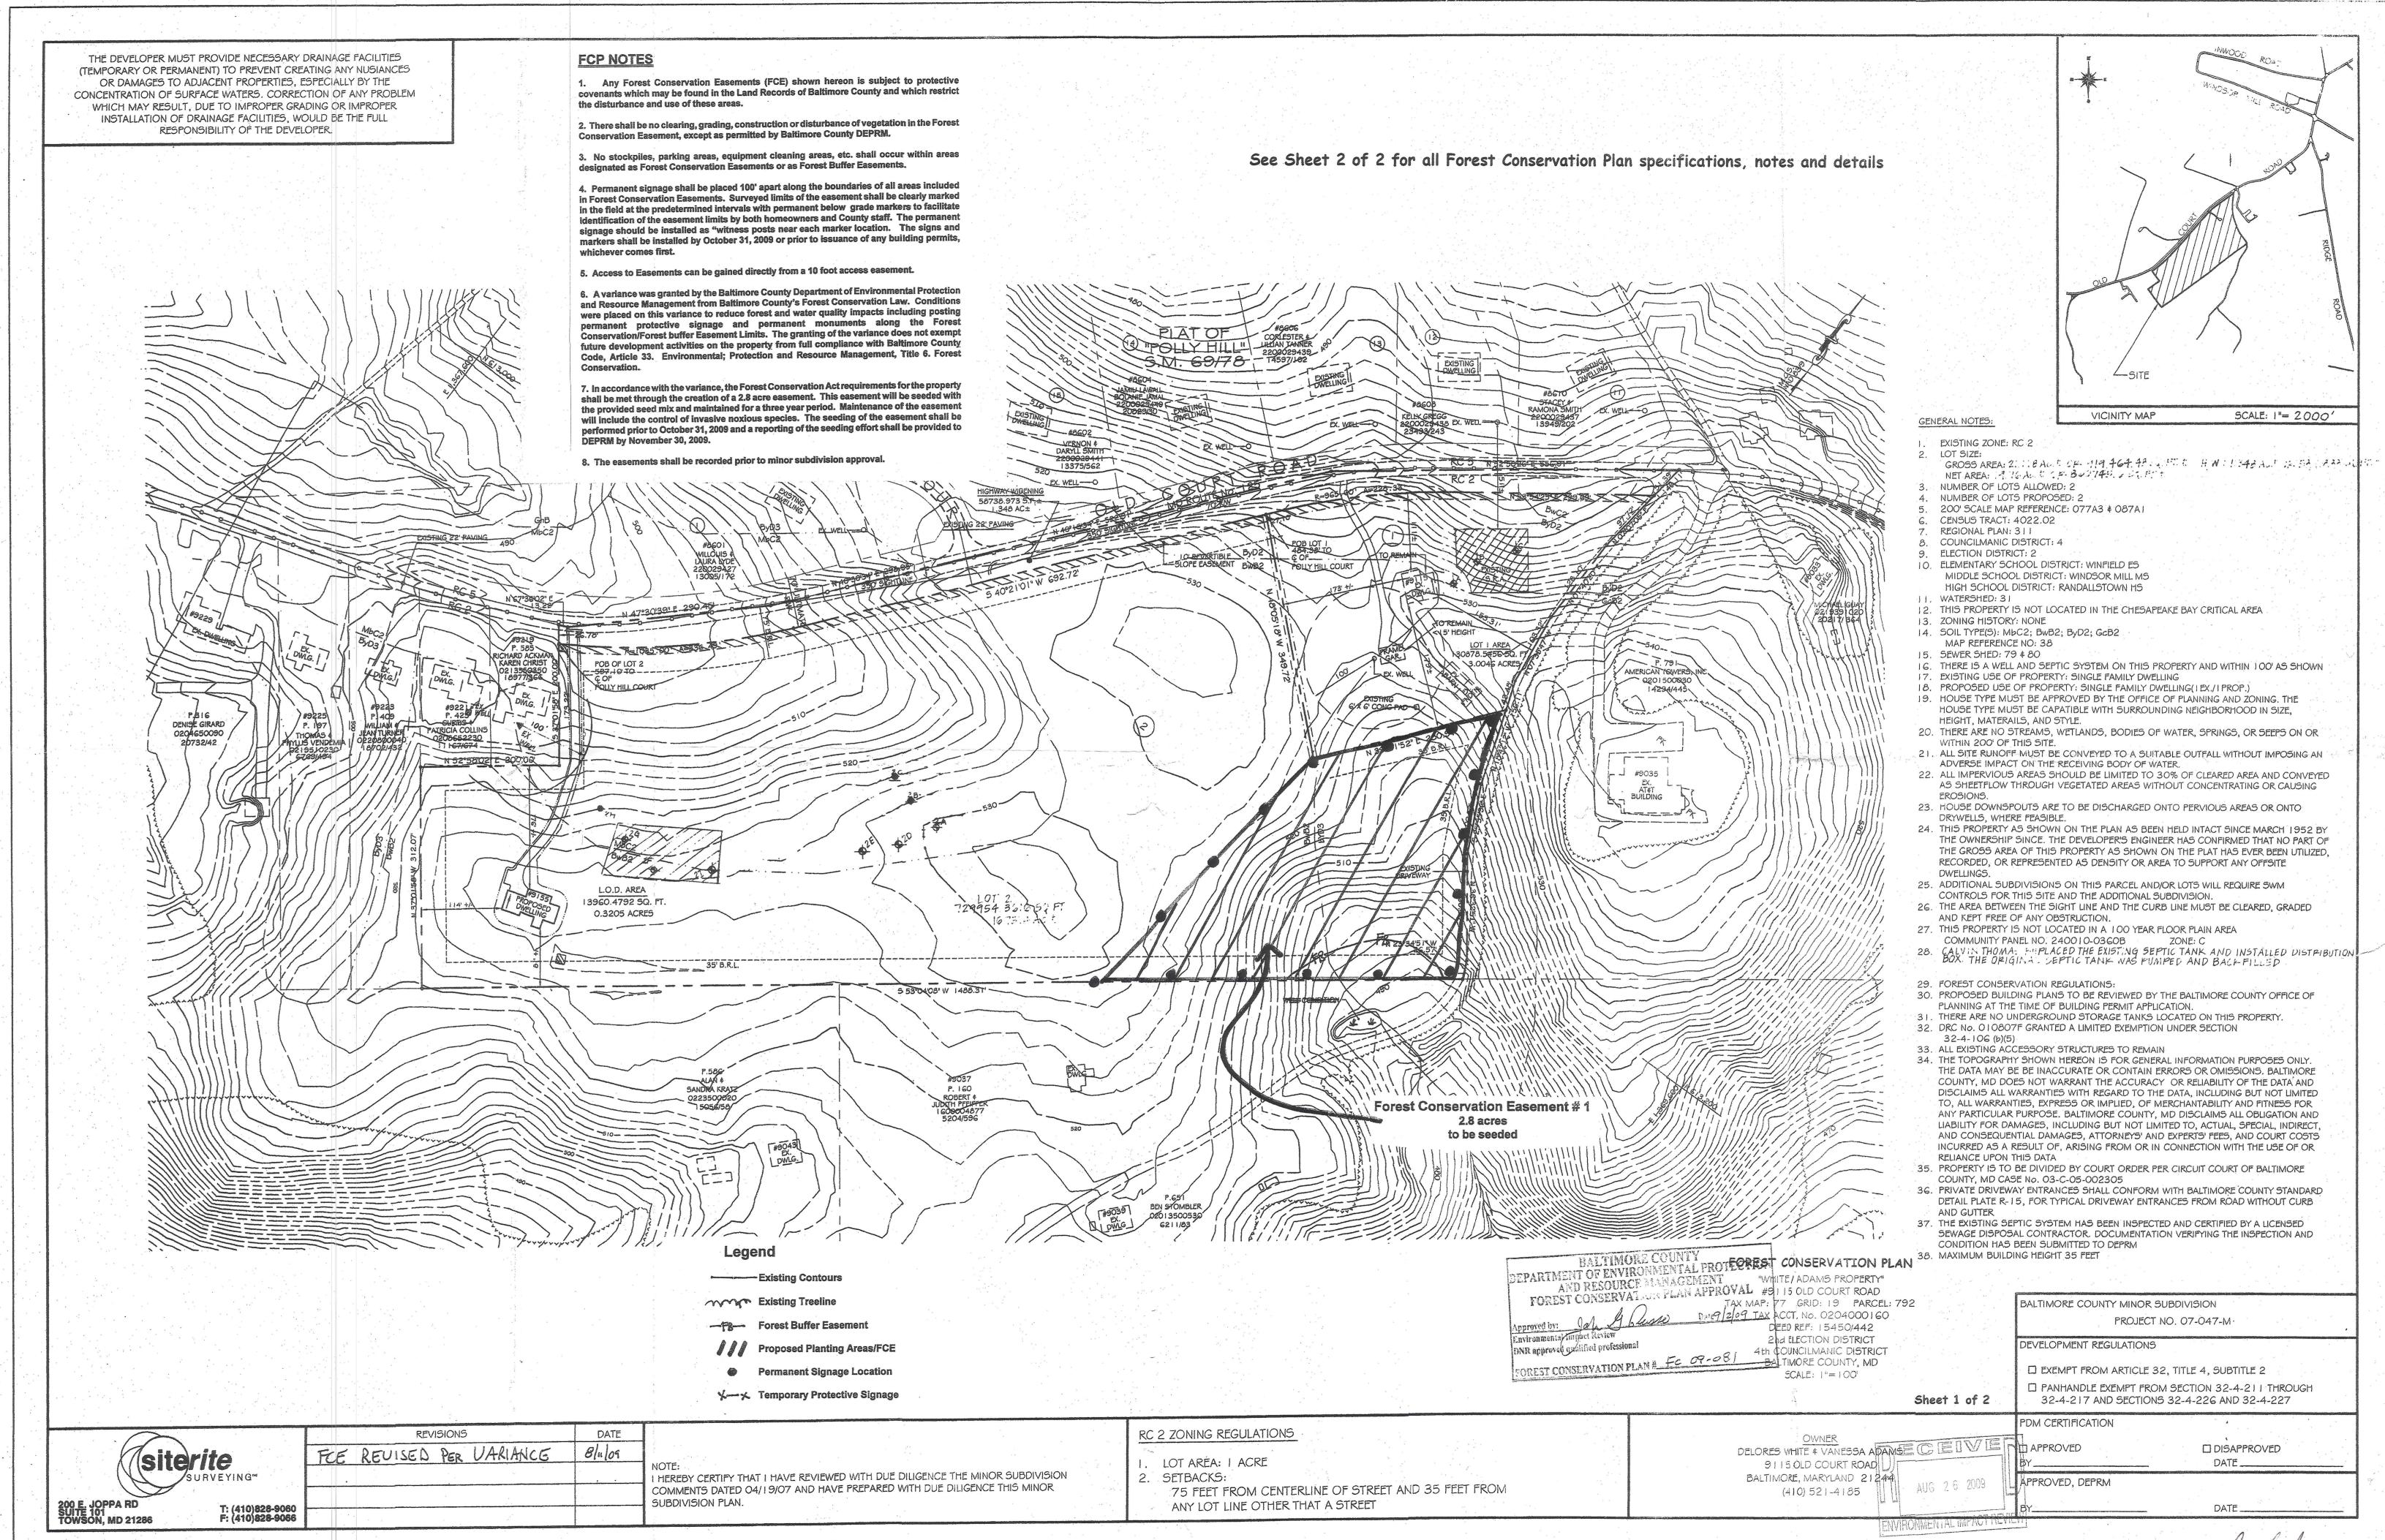

AH No 3


# Baltimore County - My Neighborhood




December 4, 2017

County Boundary

PETITIONER'S

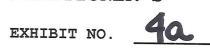

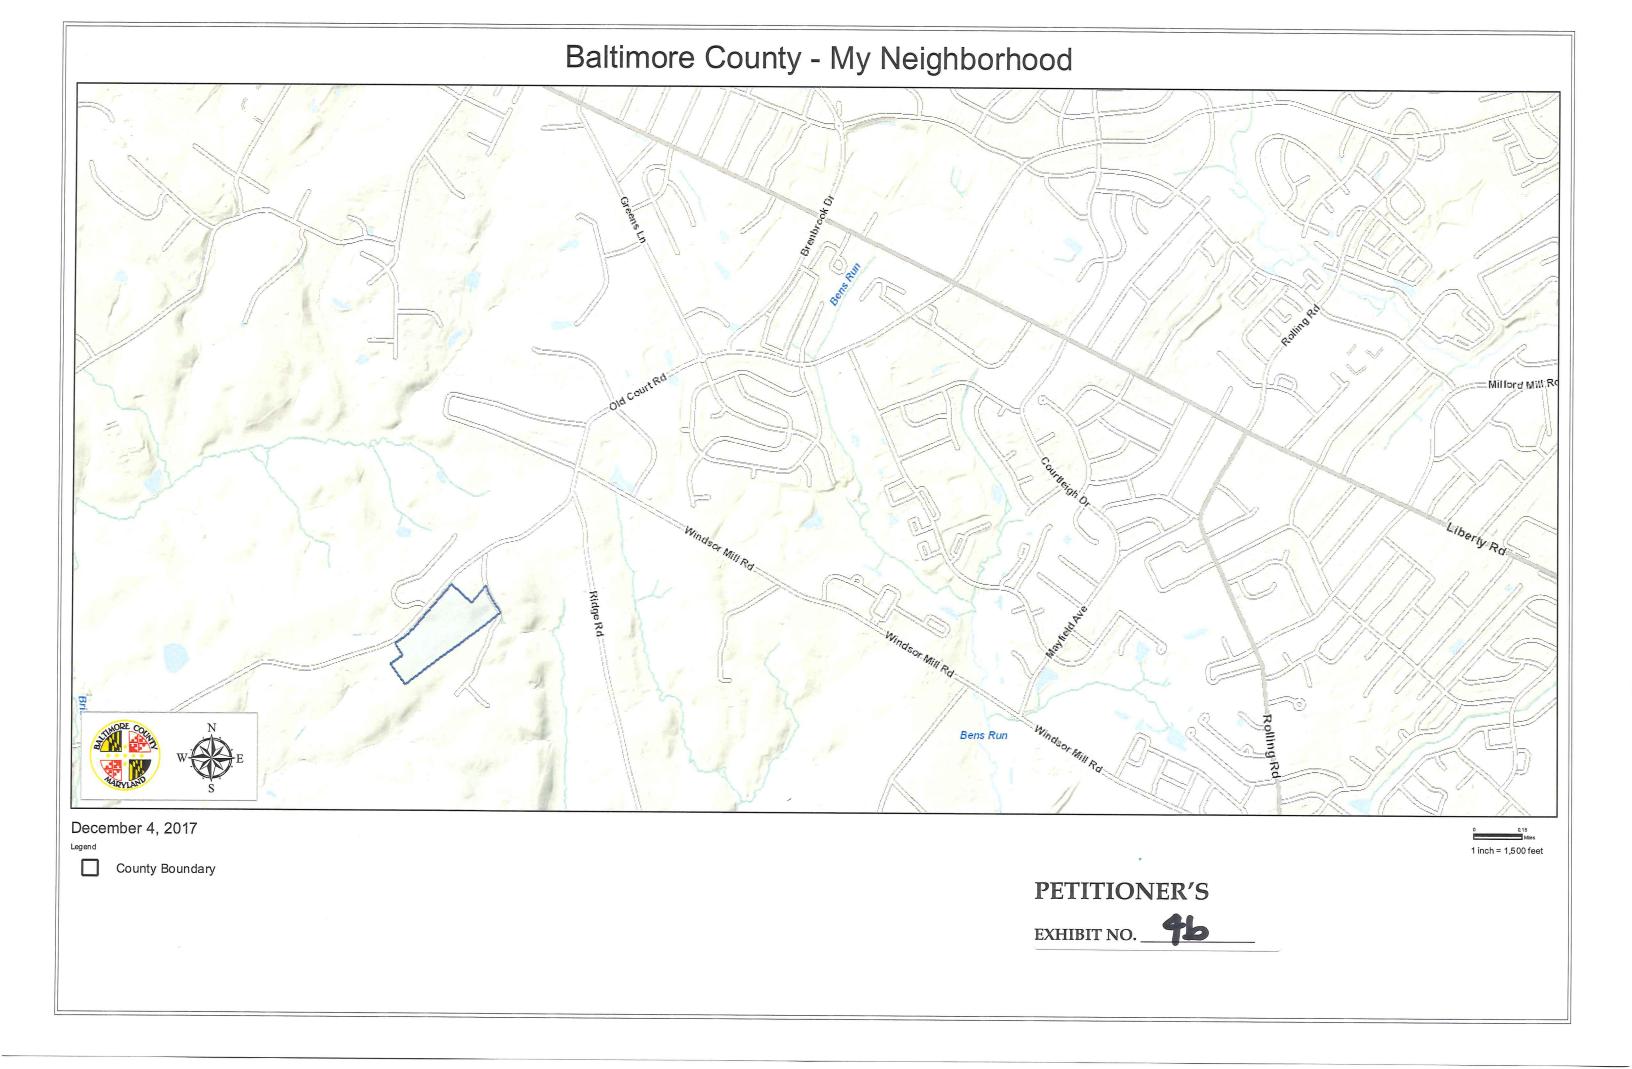

# Baltimore County - My Neighborhood



November 30, 2017


House Numbers

Zoning

Property

County Boundary

PETITIONER'S

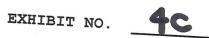






Alt 6 A



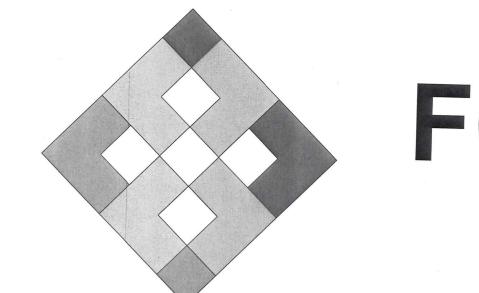

# FOREFRONT POWER

# SITE NAME:

# MD-OWINGS MILL LAND - WHITE

SITE ADDRESS: 9155 OLD COURT ROAD WINDSOR MILL, MARYLAND 21244

## SITE INFORMATION

SITE NAME: SITE ADDRESS:

SITE COORDINATES: **GROUND ELEVATION:** 

W 76° 48' 04.5" (NAD 83) 529'± (NAVD 88)

SYSTEM SIZE (DC): SYSTEM SIZE (AC):

2,319.48 kW 1,980.00 kW

MODULE TYPE:

(6,822) TRINASOLAR TSM-340 DE 14A (II)

(33) SUNGROW SG60KU-M

FOREFRONT POWER, LLC 100 MONTGOMERY ST. #1400 SAN FRANCISCO, CA 94104

**INVERTER 1:** AZIMUTH:

TILT: GROUND LANDLORD NAME:

DELORES WHITE GROUND LANDLORD ADDRESS: 9155 OLD COURT ROAD WINDSOR MILL, MARYLAND 21244

APPLICANT:

**ELECTION DISTRICT:** CONCILMANIC DISTRICT:

CONGRESSIONAL DISTRICT:

LEGISLATIVE DISTRICT:

**VOTING PRECINCT:** ZONING MAP NUMBER:

**CODE ANALYSIS** 

BUILDING CODE: ELECTRICAL CODE:

IBC 2015 NEC 2014 2012 NFPA 101

U (UTILITY)

FIRE CODE: USE GROUP:

CONSTRUCTION TYPE:

# PROJECT SCOPE OF WORK

THIS DESIGN PACKAGE PROVIDES DRAWINGS FOR THE INSTALLATION OF A 2,319.48 kW DC RATED PHOTOVOLTAIC SYSTEM AT 9155 OLD CT RD, WINDSOR MILL, MARYLAND, USA IN BALTIMORE COUNTY, MARYLAND.




## SYSTEM SUMMARY


NUMBER OF PANELS: 6,822 SYSTEM SIZE (DC): 2,319.48 kW SYSTEM SIZE (AC): 1,980.00 kW

<b>O </b>	Company Secret Street Co.	
CIVIL	SHEET	INDEX

DRAWING SHEET	DRAWING TITLE	
T-001	TITLE SHEET	
C-101	EXISTING CONDITIONS	
C-201	PROPOSED SITE PLAN	
C-503	FENCE & GATE DETAILS	
L-101	LANDSCAPE PLAN	_

THIS PLAN TO ACCOMPANY ZONING PERMIT FOR 09/01/2017 ZONING HEARING

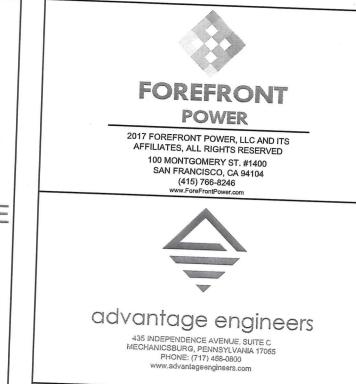

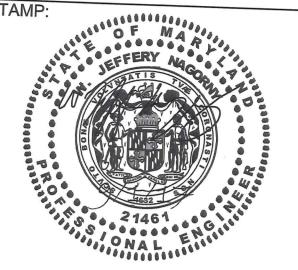

PROJECT NUMBER: 1700165.003

S ≥ N

TITLE SHEET

SHEET SIZE: 24" X 36" (610 x 914)

SHEET TITLE:

THIS DRAWING IS THE PROPERTY OF FOREFRONT POWER ,LLC. THIS INFORMATION IS CONFIDENTIAL AND IS TO BE USED ONLY IN CONNECTION WITH WORK DESCRIBED BY FOREFRONT POWER, LLC. NO PART IS TO BE DISCLOSED TO OTHERS WITHOUT WRITTEN PERMISSION FROM FOREFRONT POWER, LI

NO. REVISION DATE ZONE 08/29/17 SPD DATE: 04/03/17 DRAWN BY: MTG **ENGINEER:** 


PROJECT PHASE: 30% DESIGN

APPROVED BY:

SCALE: **AS SHOWN** SHEET NO.:

T-001

GESTAMP FTGM SHEET SET R1.1.1

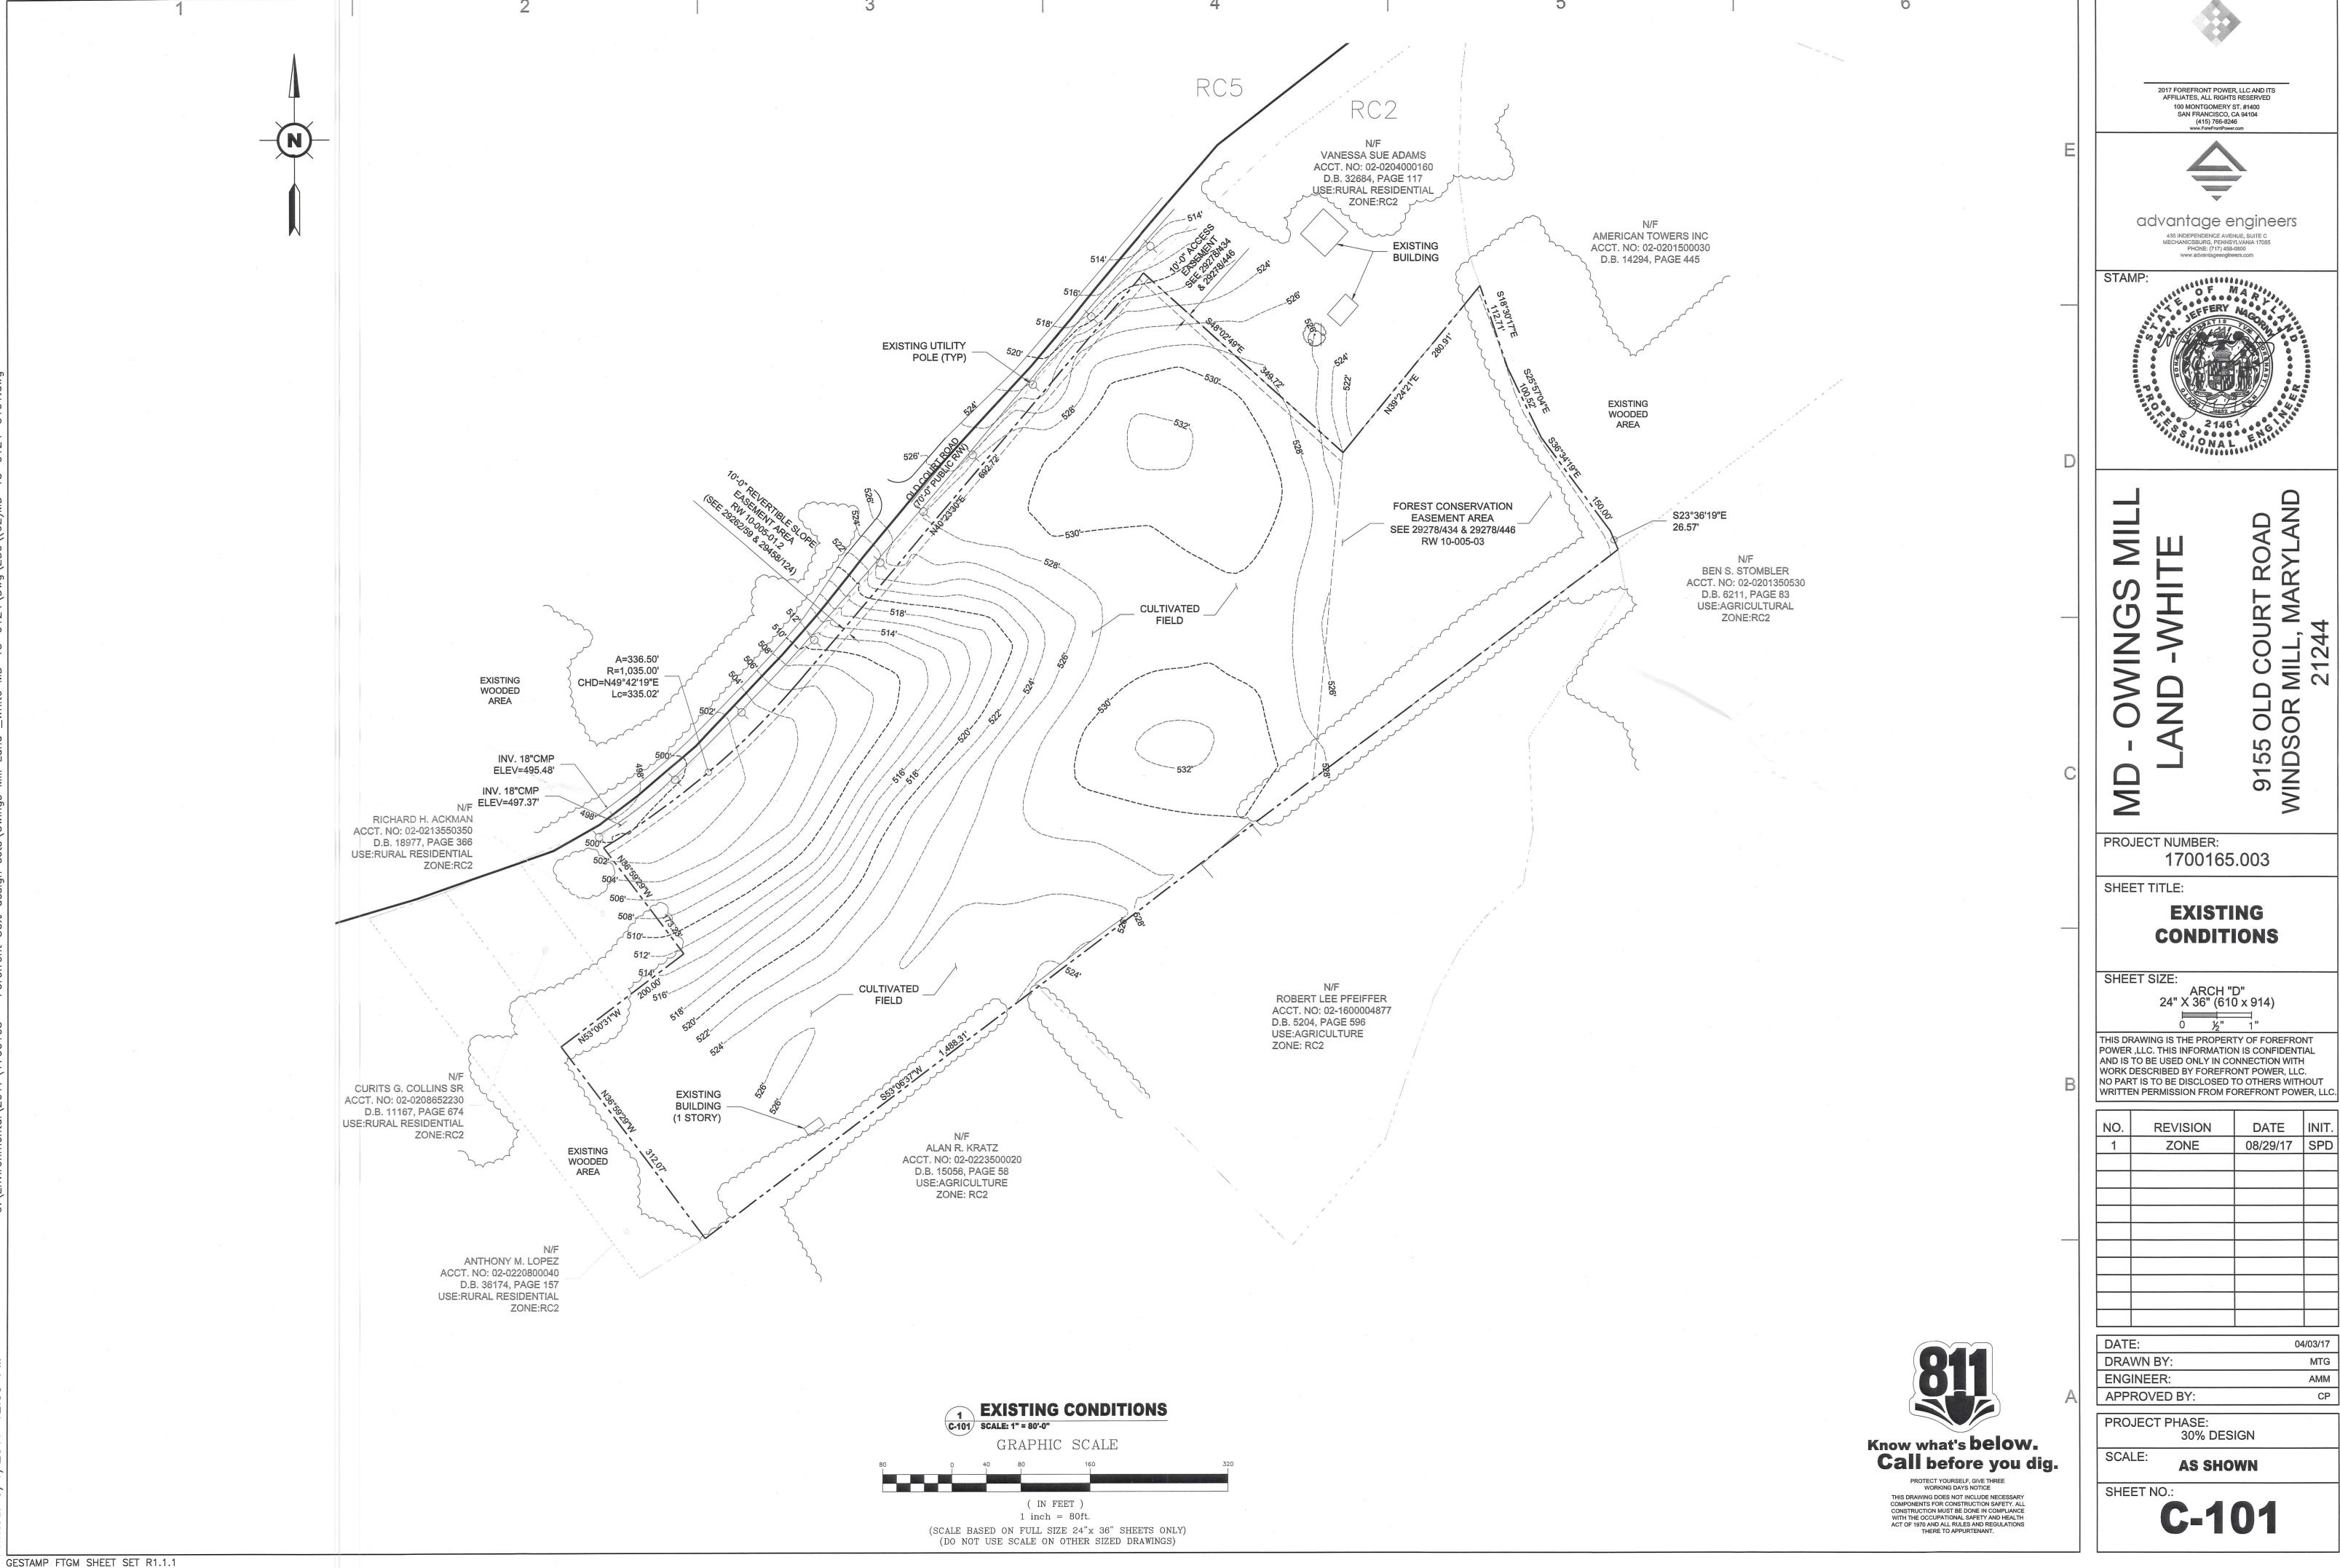





advantage engineers 435 INDEPENDENCE AVENUE, SUITE C MECHANICSBURG, PENNSYLVANIA 1705S PHONE: (717) 458-0800 www.advantageengineers.com



SOR MILL, MARYLANI 21244 9155 VINDS

1700165.003

## **EXISTING CONDITIONS**

ARCH "D" 24" X 36" (610 x 914)


THIS DRAWING IS THE PROPERTY OF FOREFRONT POWER ,LLC. THIS INFORMATION IS CONFIDENTIAL AND IS TO BE USED ONLY IN CONNECTION WITH WORK DESCRIBED BY FOREFRONT POWER, LLC.

REVISION	DATE	INIT.
ZONE	08/29/17	SPD
я		

1.0		
	DATE:	04/03/17
	DRAWN BY:	MTG
	ENGINEER:	AMM
12	APPROVED BY:	CP

30% DESIGN

**AS SHOWN** 

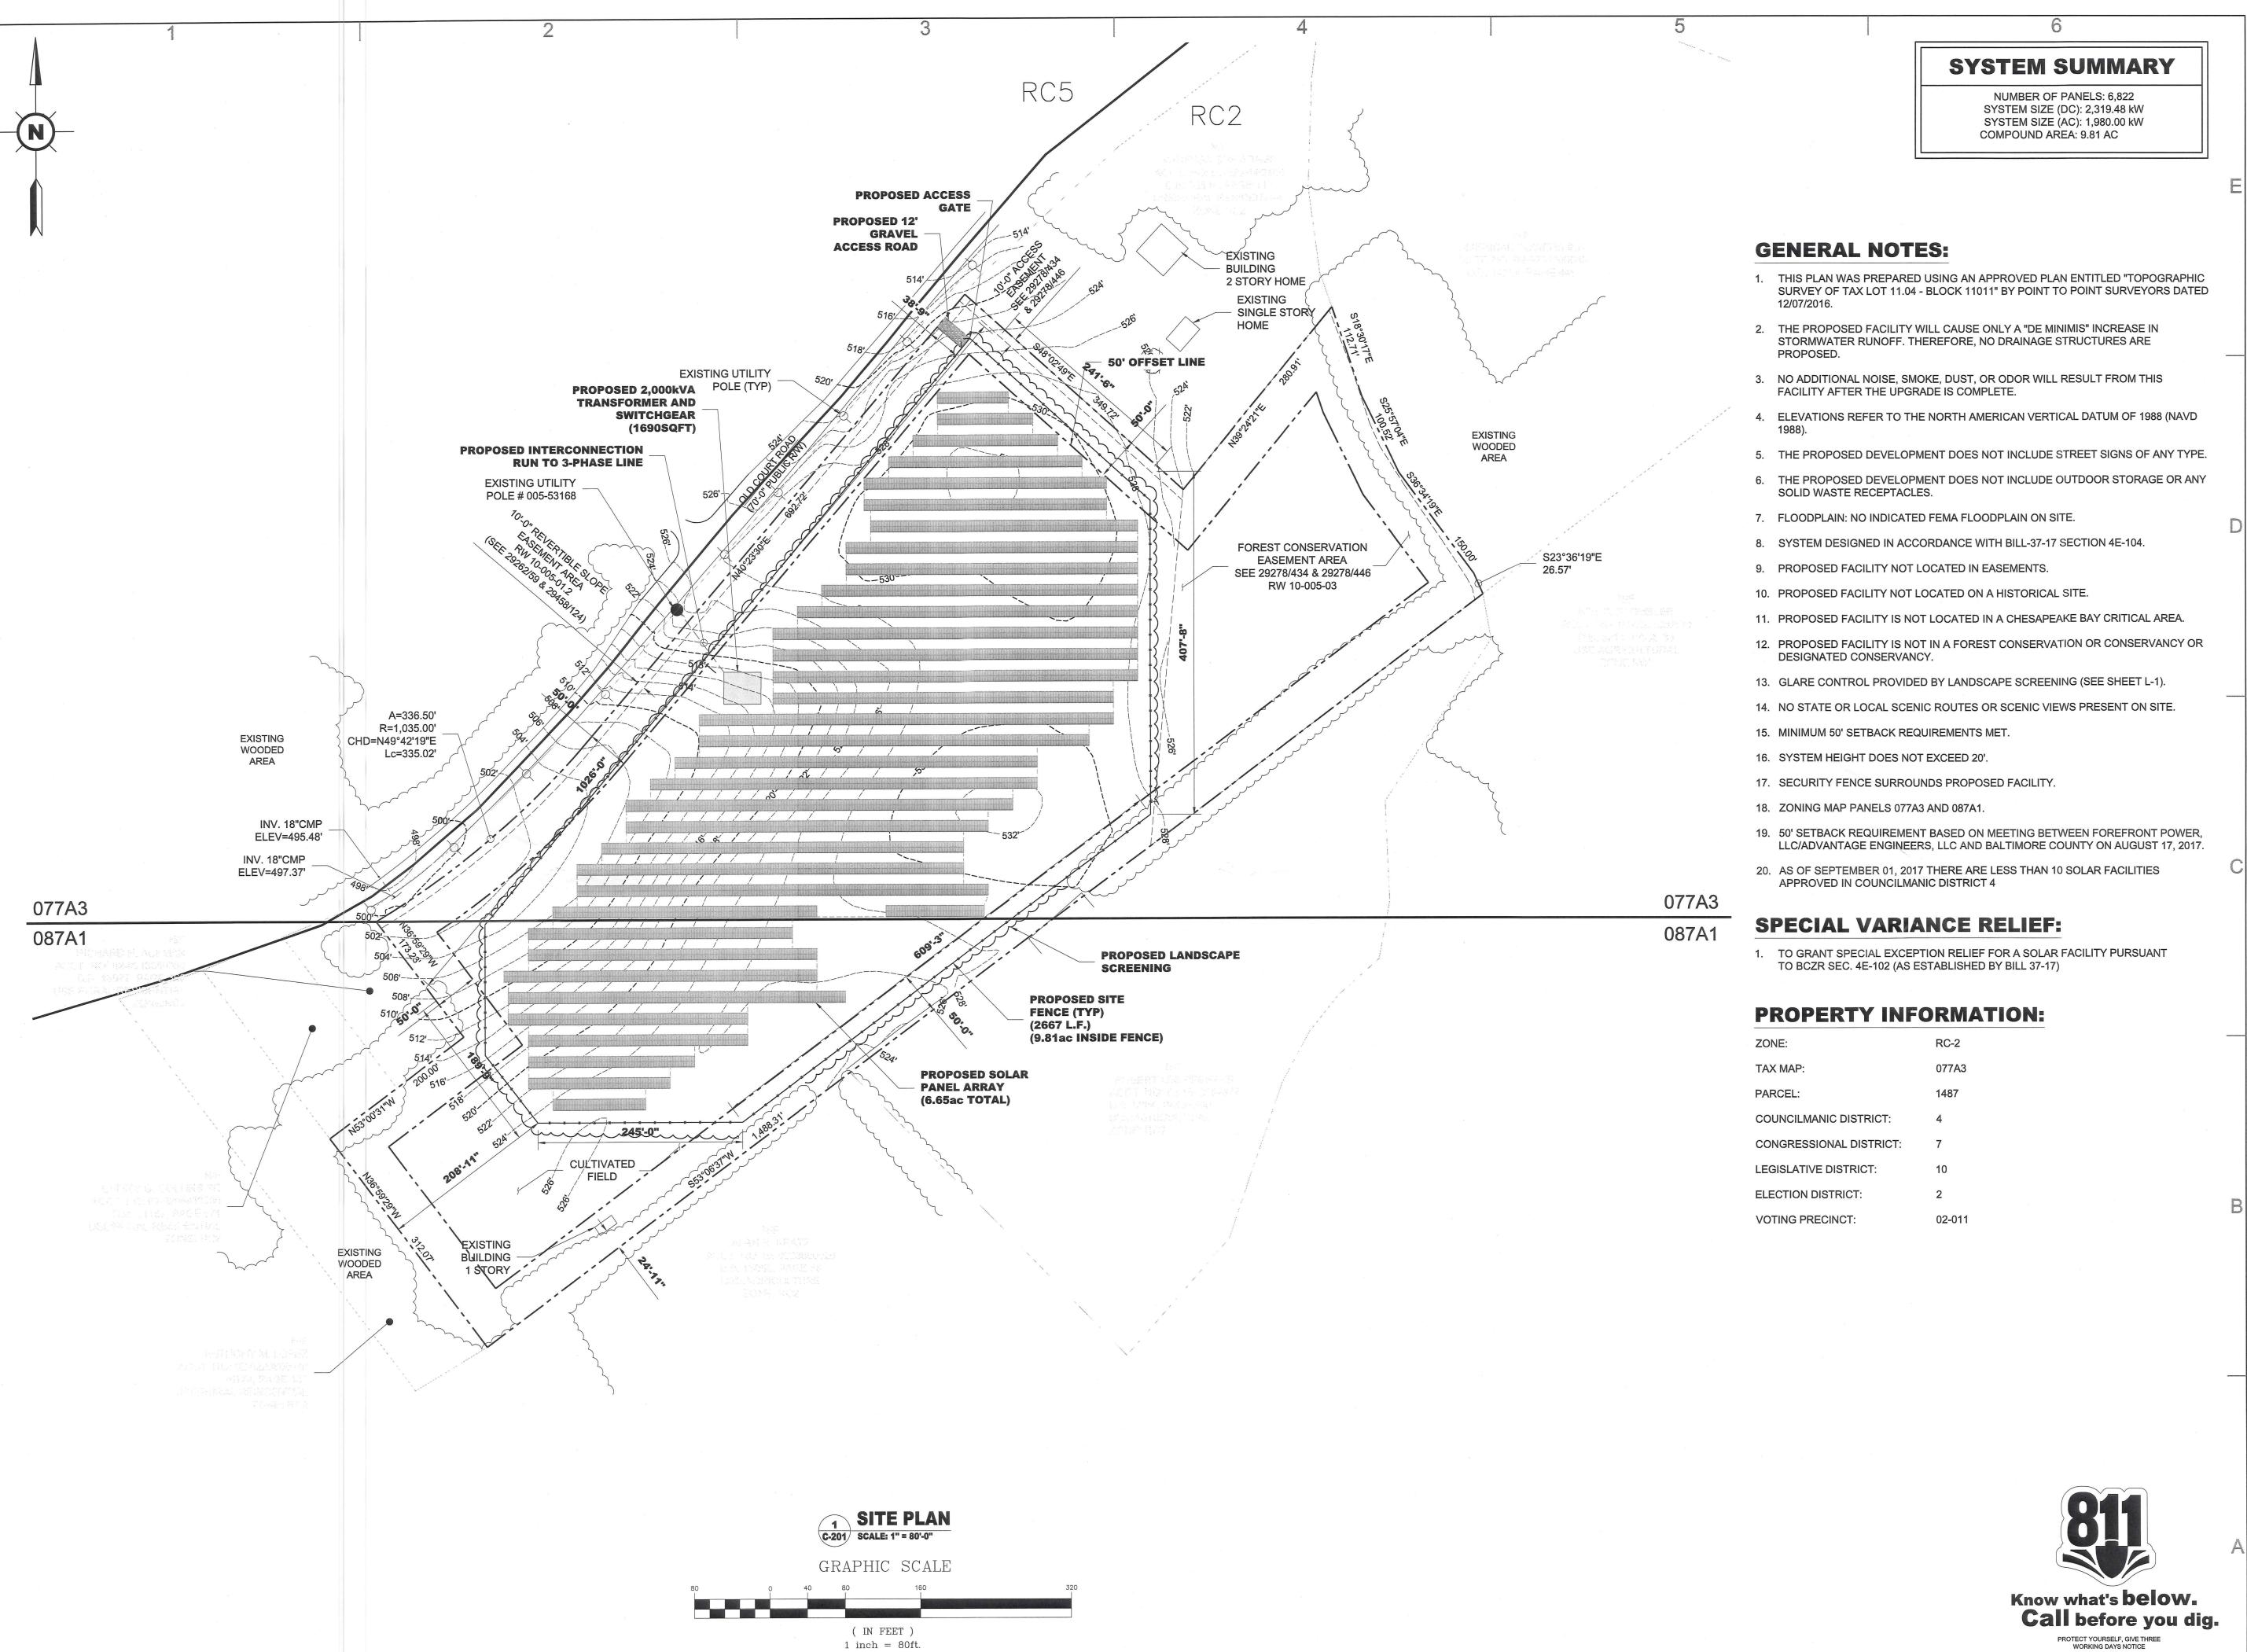

1 inch = 80 ft.

(SCALE BASED ON FULL SIZE 24"x 36" SHEETS ONLY)


(DO NOT USE SCALE ON OTHER SIZED DRAWINGS)

GESTAMP FTGM SHEET SET R1.1.1

**FOREFRONT POWER** 2017 FOREFRONT POWER, LLC AND ITS AFFILIATES, ALL RIGHTS RESERVED 100 MONTGOMERY ST. #1400 SAN FRANCISCO, CA 94104



advantage engineers MECHANICSBURG, PENNSYLVANIA 17055 PHONE: (717) 458-0800 www.advantageengineers.com

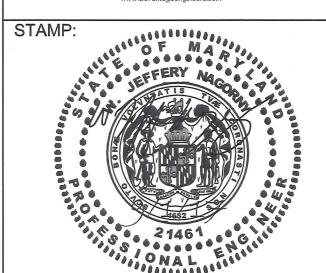

PROJECT NUMBER: 1700165.003

SHEET TITLE:

## PROPOSED SITE **PLAN**

SHEET SIZE:

ARCH "D" 24" X 36" (610 x 914)

THIS DRAWING IS THE PROPERTY OF FOREFRONT POWER .LLC. THIS INFORMATION IS CONFIDENTIAL AND IS TO BE USED ONLY IN CONNECTION WITH WORK DESCRIBED BY FOREFRONT POWER, LLC. NO PART IS TO BE DISCLOSED TO OTHERS WITHOUT WRITTEN PERMISSION FROM FOREFRONT POWER, LLC.

	NO.	REVISION	DATE	INIT.
	1	ZONE	08/29/17	SPD

DATE: 04/03/17 DRAWN BY: MTG **ENGINEER:** AMM APPROVED BY: CP

PROJECT PHASE: 30% DESIGN SCALE:


**AS SHOWN** SHEET NO .:

THIS DRAWING DOES NOT INCLUDE NECESSARY

COMPONENTS FOR CONSTRUCTION SAFETY. ALL CONSTRUCTION MUST BE DONE IN COMPLIANCE

WITH THE OCCUPATIONAL SAFETY AND HEALTH ACT OF 1970 AND ALL RULES AND REGULATIONS THERE TO APPURTENANT.

C-201

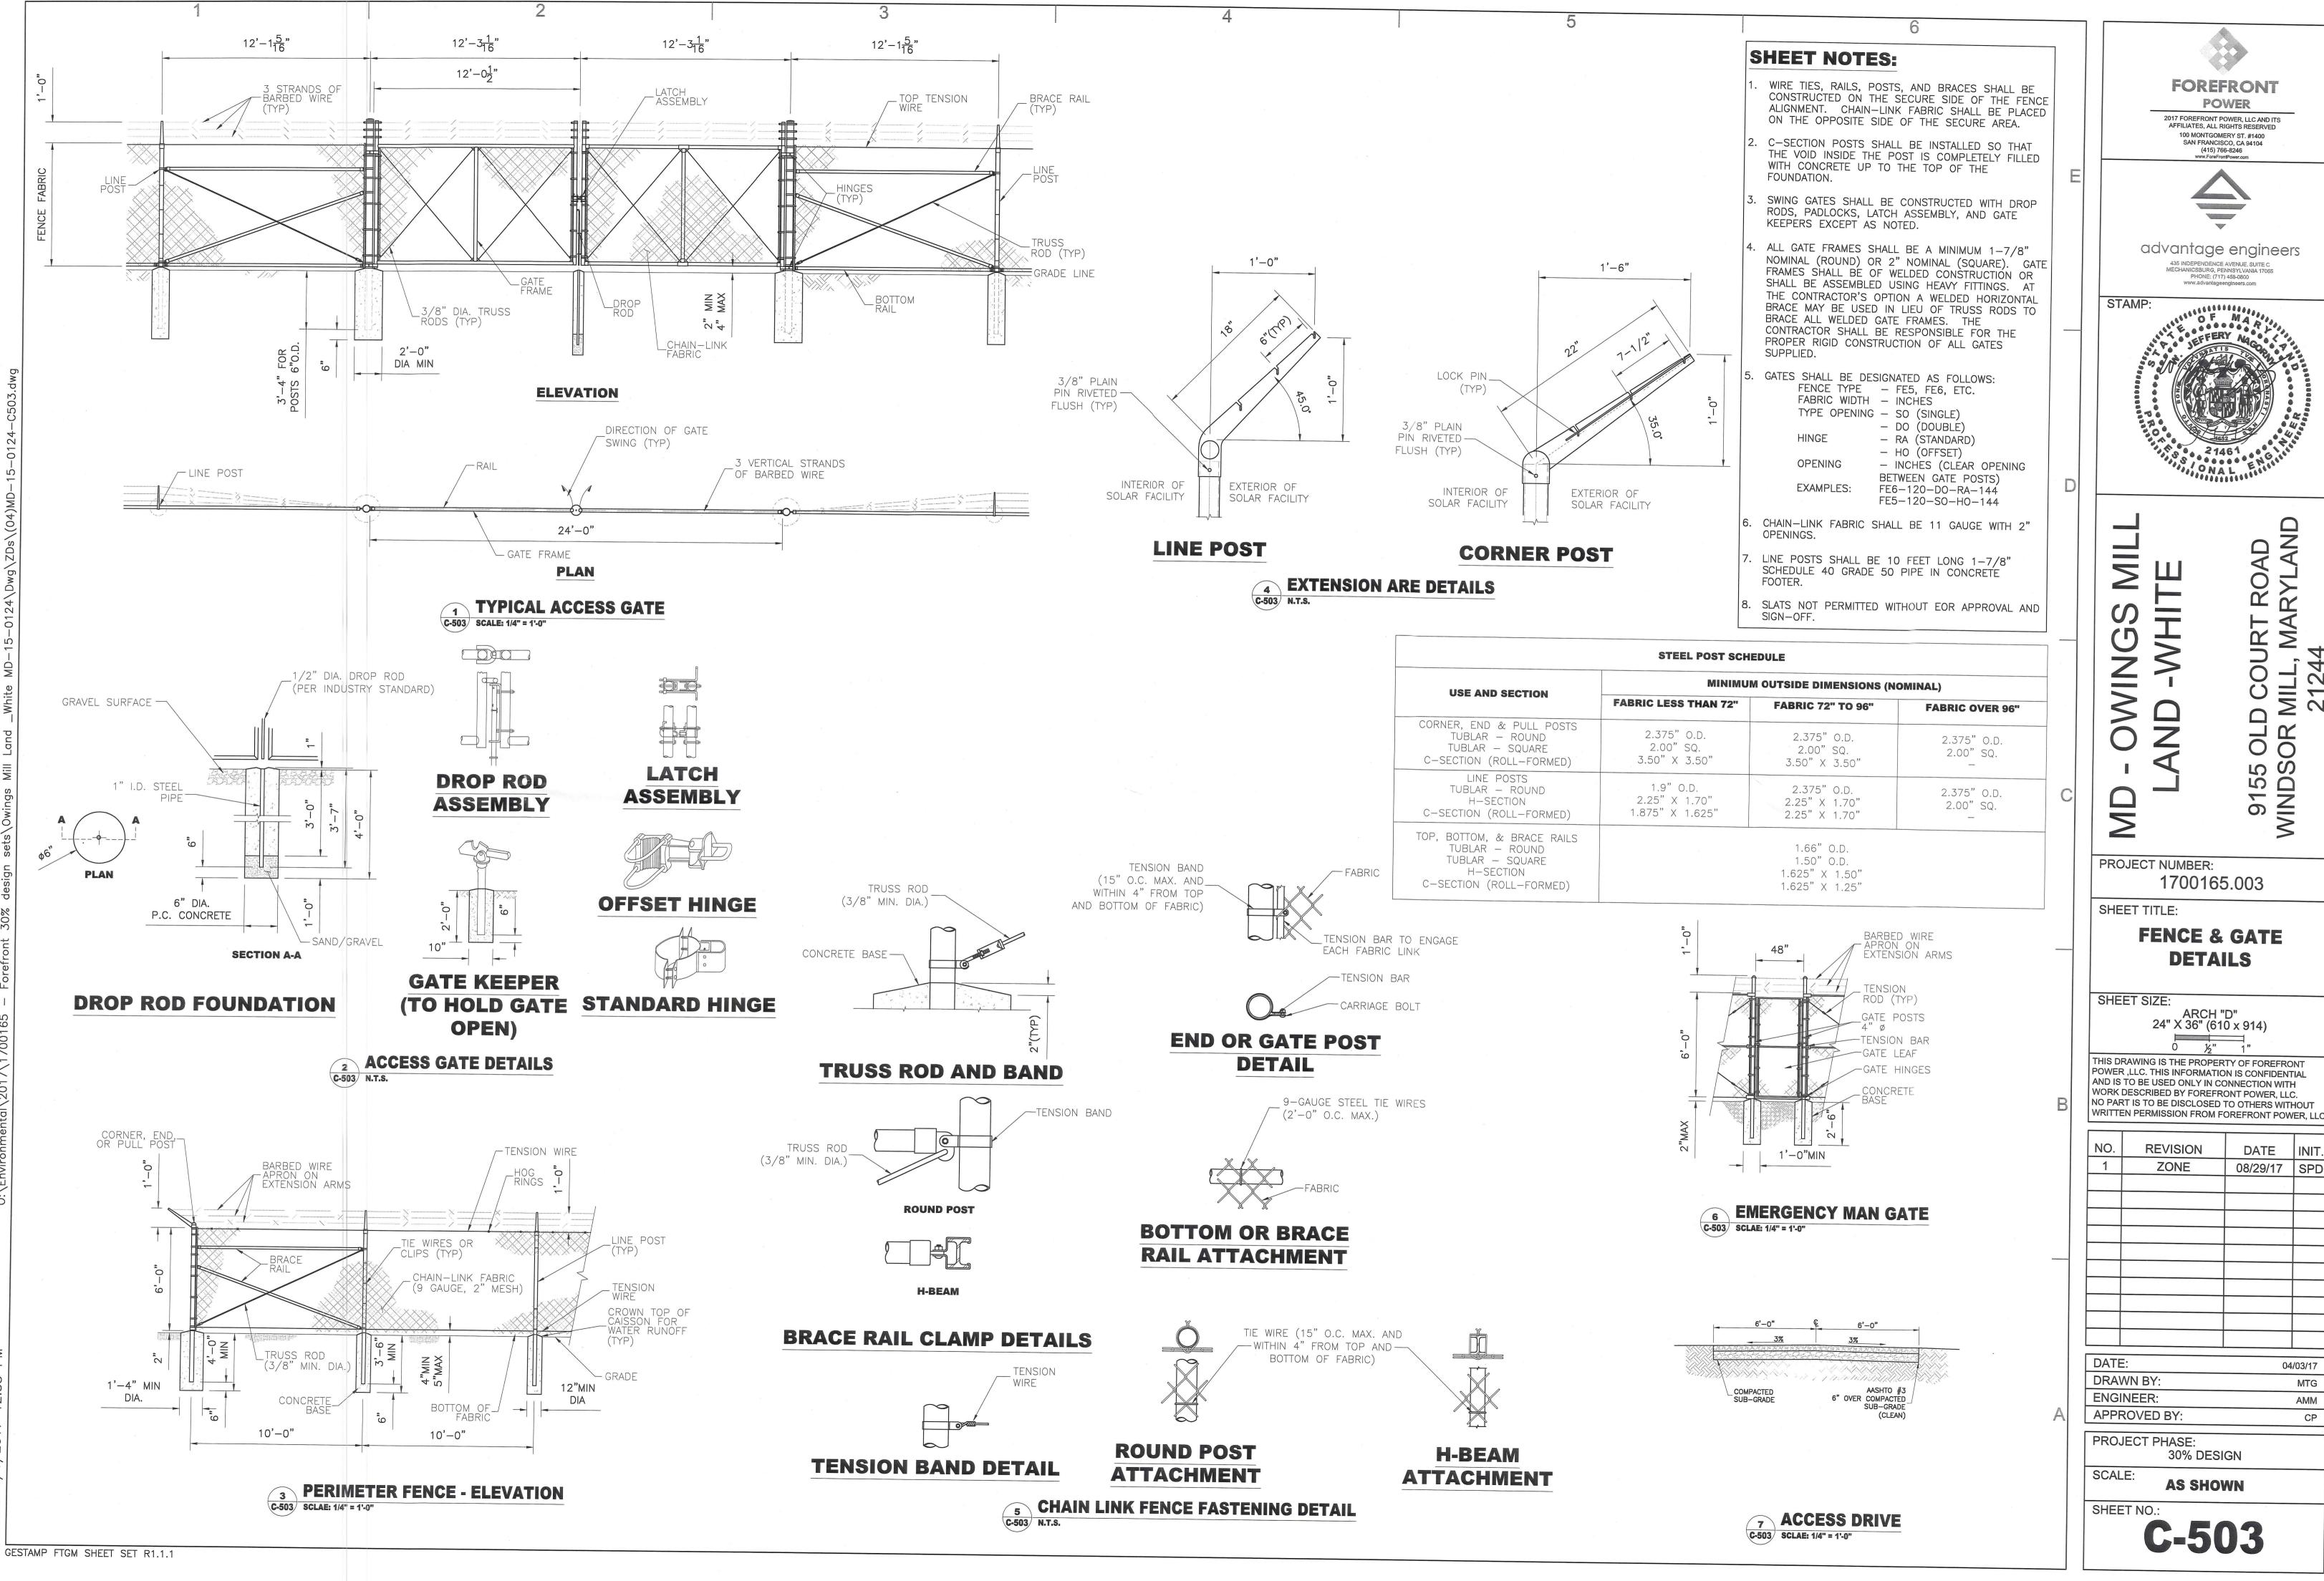

**FOREFRONT POWER** 2017 FOREFRONT POWER, LLC AND ITS

AFFILIATES, ALL RIGHTS RESERVED 100 MONTGOMERY ST. #1400

SAN FRANCISCO, CA 94104 (415) 766-8246



advantage engineers 435 INDEPENDENCE AVENUE, SUITE C MECHANICSBURG, PENNSYLVANIA 17055 PHONE: (717) 458-0800



5 0 29 Z

D COUF MILL, N 21244

0 0

PROJECT NUMBER: 1700165.003

SHEET TITLE:

**FENCE & GATE DETAILS** 

ARCH "D" 24" X 36" (610 x 914)

THIS DRAWING IS THE PROPERTY OF FOREFRONT POWER ,LLC. THIS INFORMATION IS CONFIDENTIAL AND IS TO BE USED ONLY IN CONNECTION WITH WORK DESCRIBED BY FOREFRONT POWER, LLC. NO PART IS TO BE DISCLOSED TO OTHERS WITHOUT


NO.	REVISION	DATE	INIT.
1	ZONE	08/29/17	SPD

04/03/17
MTG
AMM
СР


PROJECT PHASE:

30% DESIGN **AS SHOWN** 

**C-503** 

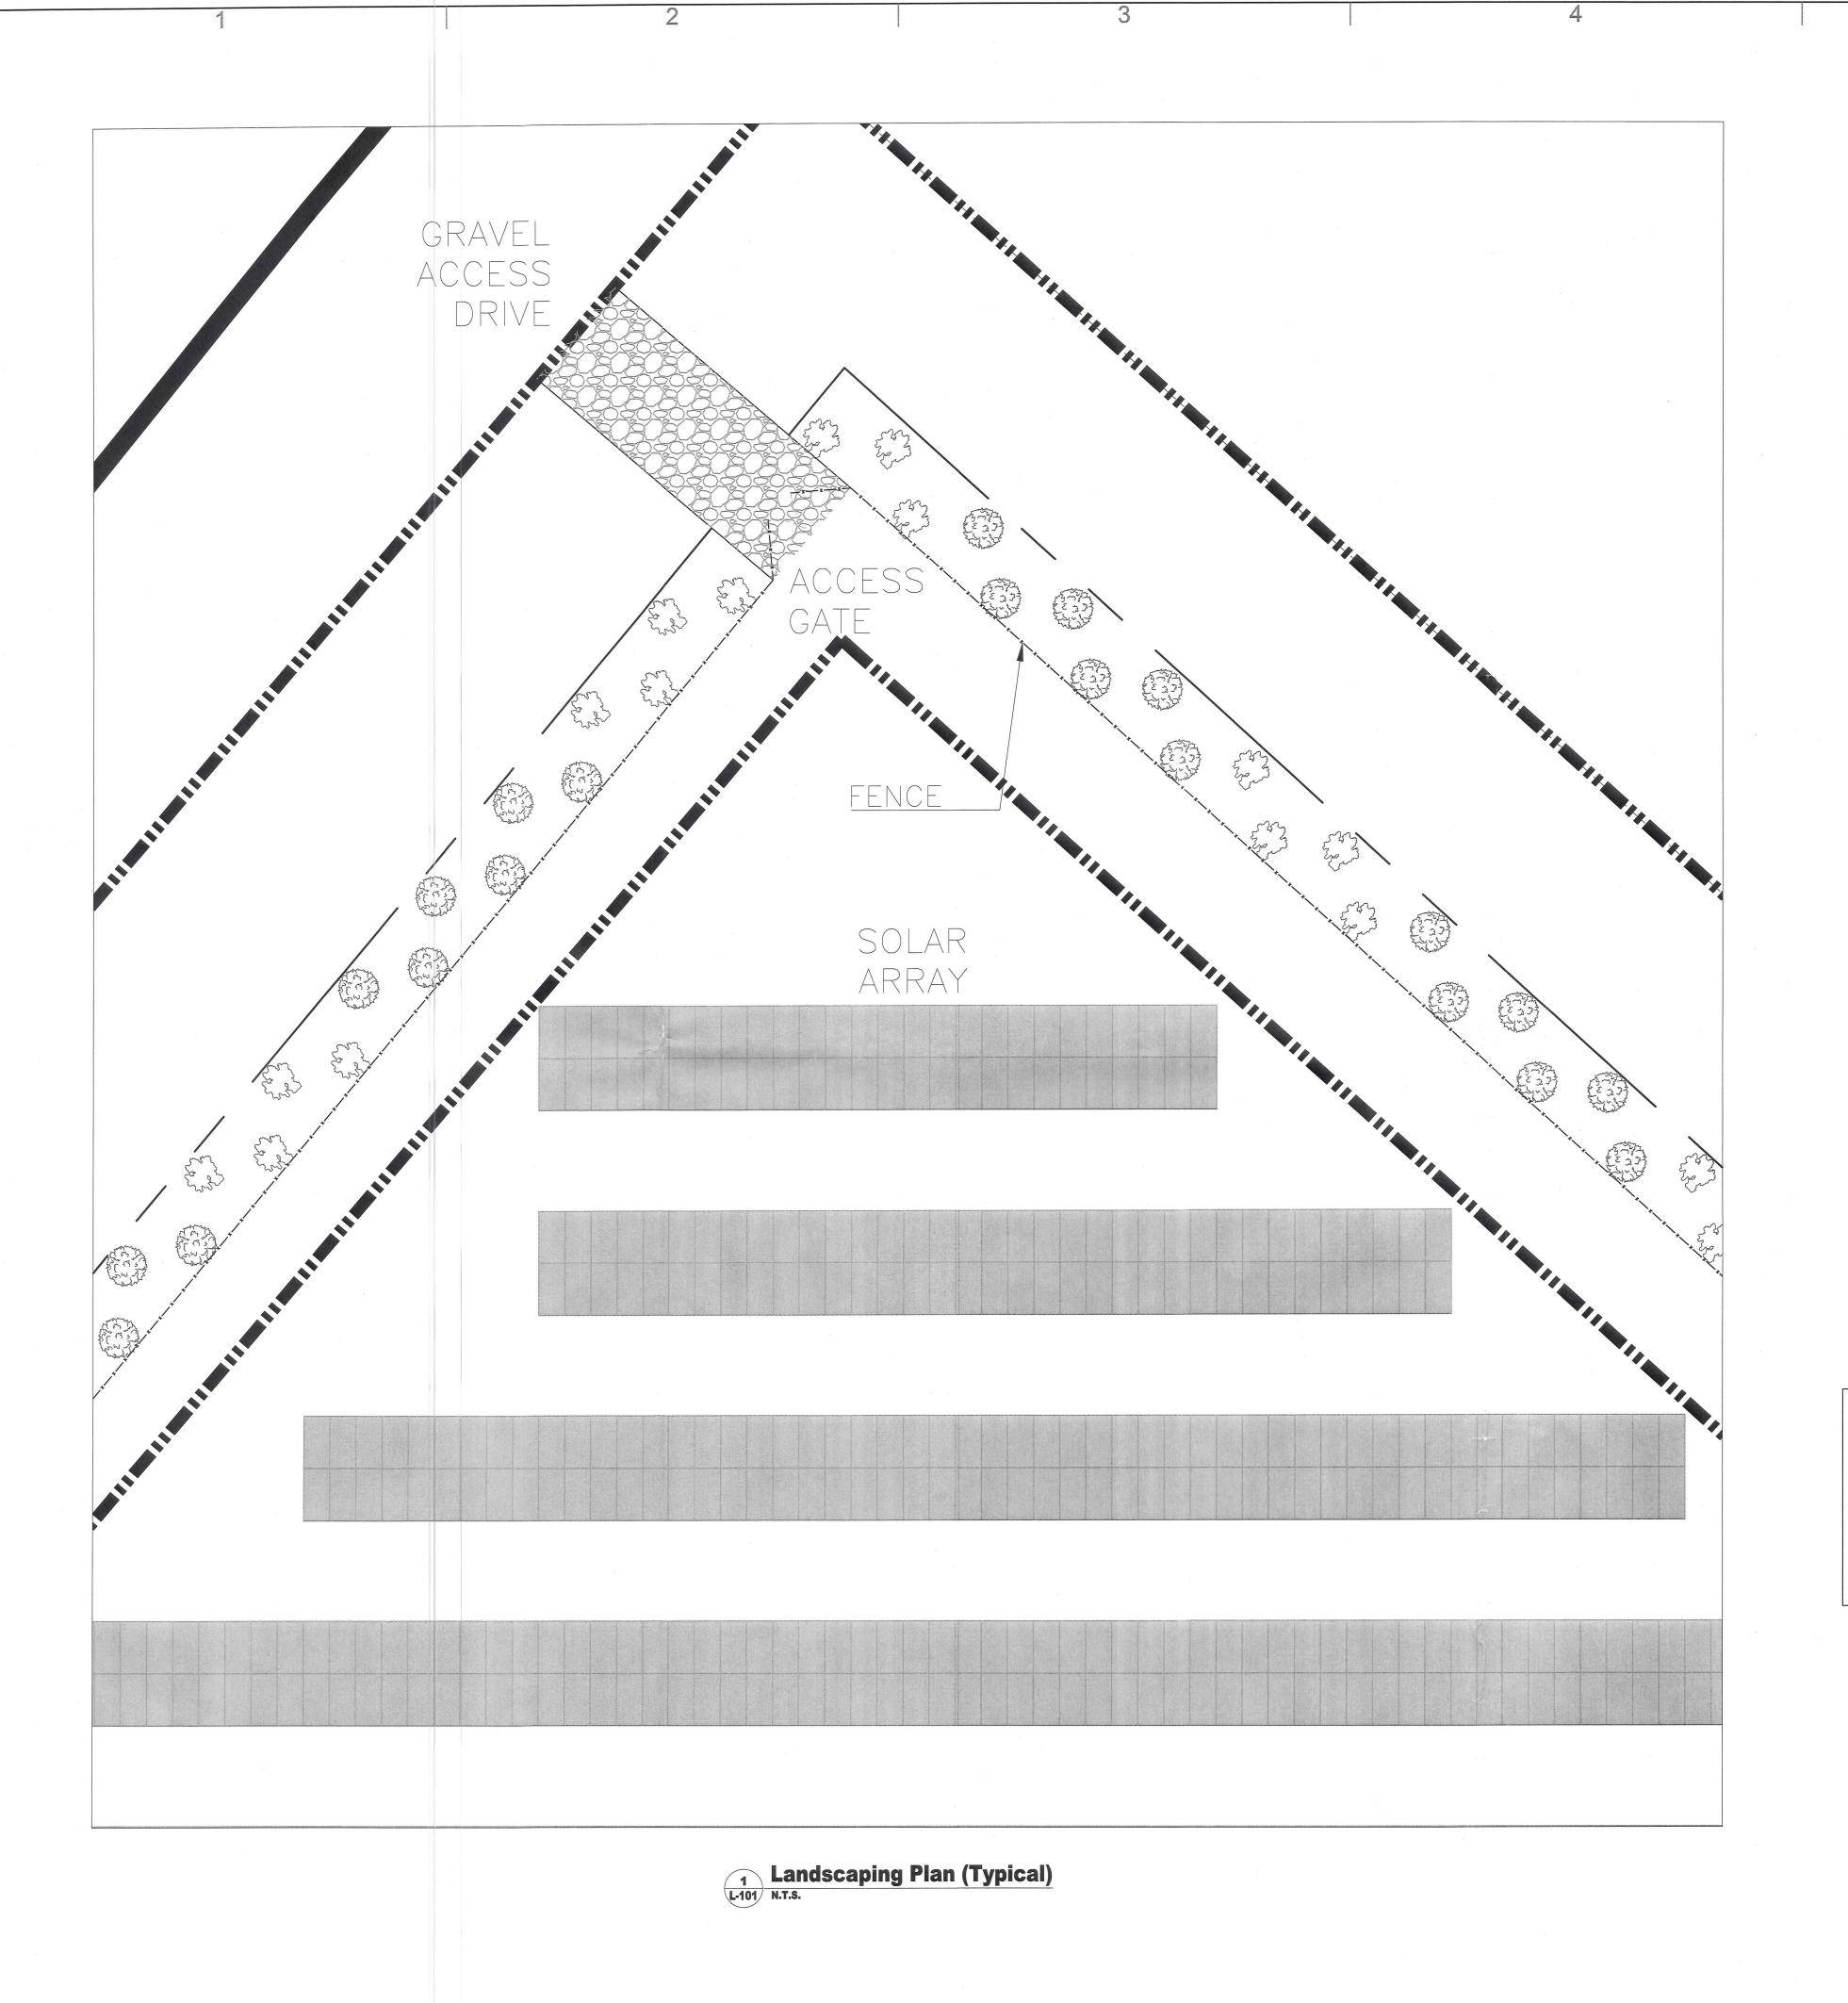

GESTAMP FTGM SHEET SET R1.1.1

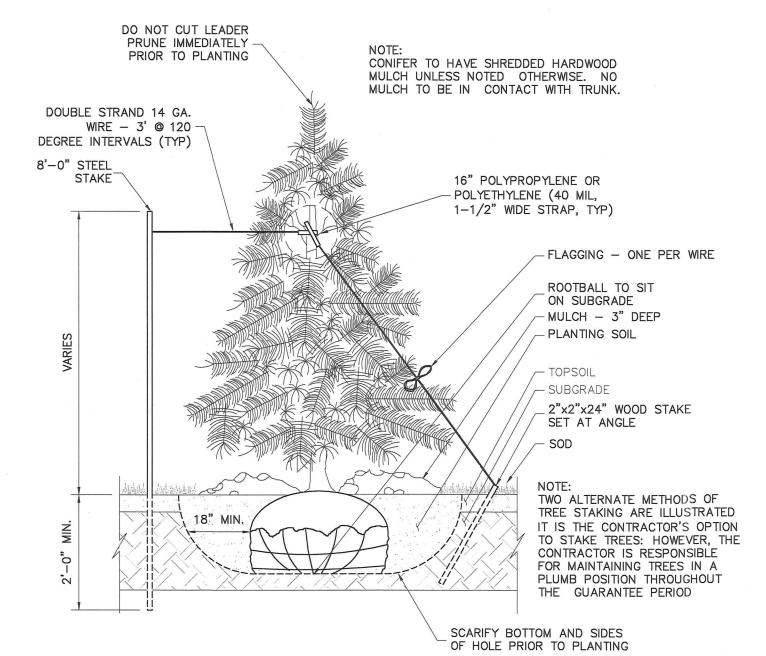

#### **NOTES:**

- INSTALL WATERING SAUCER IN NATIVE AREAS.
   CONSTRUCT 6" HEIGHT WATERING RING FOR INITIAL WATERING. REMOVE IN DOS
- AREAS PRIOR TO MULCHING.

  3. AFTER SEPTEMBER 1ST, INSTALL 4" TREE TAPE ON DECIDUOUS TREES FROM 6"
  OFF THE GROUND TO THE FIRST BRANCH. REMOVE PROMPTLY IN SPRING.
- 4. COMPLETELY REMOVE WIRE WIRE BASKET, ALL TWINE & PLASTIC. REMOVE
- BURLAP OFF TOP 2/3 OF BALL.

  5. FILL PLANT PIT WITH 1/2 SPECIFIED SOIL MIX AND 1/2 PIT SOIL.

TREE PLANTING DETAIL

N.T.S

LANDSCAPE PLANT LEGEND				
SYMBOL	SPECIES	SPECIFICATION	CALIPER	QUANTITY
	ABIES BALSAMEA	2 PER PU	6 FEET IN HEIGHT	215
Const.	THUJA OCCIDENTALIS	2 PER PU	6 FEET IN HEIGHT	144

PER THE BALITMORE COUNTY LANDSCAPING MANUAL: THE SCREEN MAY RANGE FROM A SOLID LINEAR SCREEN OF EVERGREEN TREES WHERE MAXIMUM OPACITY IS NEEDED TO A LOOSELY STAGGERED SCREEN WHERE A FILTERED VIEW IS APPROPRIATE. A COMBINATION OF MAJOR DECIDUOUS TREES, MINOR DECIDUOUS TREES, EVERGREEN TREES, AND SHRUBS MAY BE USED.


ONE PLANTING UNIT (PU) PER 15 LINEAR FEET OF THE AREA TO BE SCREENED.

**FOREFRONT POWER** 2017 FOREFRONT POWER, LLC AND ITS AFFILIATES, ALL RIGHTS RESERVED



100 MONTGOMERY ST. #1400 SAN FRANCISCO, CA 94104 (415) 766-8246

advantage engineers 435 INDEPENDENCE AVENUE, SUITE C MECHANICSBURG, PENNSYLVANIA 17055 PHONE: (717) 458-0800 www.advantageengineers.com

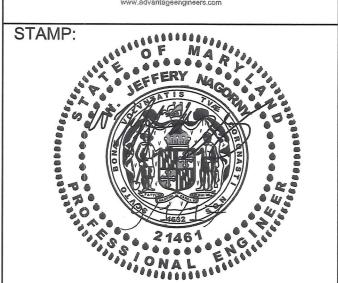

PROJECT NUMBER: 1700165.003

SHEET TITLE:

**LANDSCAPING PLAN** 

OLD OR N

5

SHEET SIZE:

ARCH "D" 24" X 36" (610 x 914)

THIS DRAWING IS THE PROPERTY OF FOREFRONT POWER ,LLC. THIS INFORMATION IS CONFIDENTIAL AND IS TO BE USED ONLY IN CONNECTION WITH WORK DESCRIBED BY FOREFRONT POWER, LLC. NO PART IS TO BE DISCLOSED TO OTHERS WITHOUT WRITTEN PERMISSION FROM FOREFRONT POWER, LLC.

NO.	REVISION	DATE	INIT.
1	ZONE	08/29/17	SPD
		8	
		15.	
DATE: 04/03/17			/03/17

DRAWN BY: MTG **ENGINEER:** AMM APPROVED BY: CP

PROJECT PHASE: 30% DESIGN

SCALE: **AS SHOWN**