IN RE: PETITIONS FOR SPECIAL HEARING *
AND SPECIAL EXCEPTION

RING * BEFORE THE

(6124, 6126, 6132 Edmondson Ave)

OFFICE OF

1st Election District

Office of

1st Council District Stilling Properties, LLC

ADMINISTRATIVE HEARINGS

Legal Owner

FOR BALTIMORE COUNTY

Two Farms, Inc.

TOTAL BARBANIONE COUNTY

Lessee

Case No. 2018-0101-SPHX

Petitioners

c sk sk sk sk

OPINION AND ORDER

This matter comes before the Office of Administrative Hearings (OAH) for consideration of Petitions for Special Hearing and Special Exception filed on behalf of Stilling Properties, LLC, legal owner and Two Farms, Inc., lessee ("Petitioners"). The Special Hearing was filed pursuant to § 500.7 of the Baltimore County Zoning Regulations ("B.C.Z.R") as follows: (1) to approve a waiver; (2) to permit the redevelopment of a portion of the site in a riverine floodplain; and (3) to allow grading, paving, installation of a sidewalk and sign, concrete curb and gutter, stormwater management facility, storm drain, landscaping and other site work improvements within the floodplain. A Petition for Special Exception was filed to use the property for a fuel service station on an individual site.

Jeff Bambridge, professional engineer Joshua Sharon, landscape architect Matthew Bishop, traffic engineer Mark Keeley and Jason Stilling attended the public hearing in support of the requests. David H. Karceski, Esq. and A. Neill Thupari, Esq. represented the Petitioners. There were no protestants or interested citizens in attendance. The Petition was advertised as required by the Baltimore County Zoning Regulations. Substantive Zoning Advisory Committee (ZAC) comments were received from the Bureau of Development Plans Review (DPR) and Department of Planning (DOP). Neither agency opposed the requests.

ORDER RE	CEIVED FOR FILING
Date 0	5/17
Ву	sen

The subject property is approximately 1.153 acres in size and is zoned BL-AS, with an extremely small portion zoned DR 5.5. All proposed improvements would be in the BL-AS zoned portion of the site. The property was previously zoned BL, but during the 2016 Comprehensive Zoning Map Process the property was rezoned to BL-AS. Petitioners' Ex. 3.

At present there is a liquor store and automotive service garage at the property. Petitioners would raze those structures and construct a Royal Farms Store with gasoline pumps, convenience store and carry-out restaurant. Such a use(s) is permitted by special exception in the BL-AS zone.

SPECIAL HEARING

The special hearing pertains to a waiver of certain requirements pertaining to a riverine floodplain on the property. As shown on the plan, only a small portion of the 100-year floodplain is located on the subject property, and no structures or buildings are proposed in that location. Instead, Petitioners propose to install within the floodplain landscaping and curb, gutter, sidewalk and utility improvements along Harlem Lane. The County Code (BCC §32-4-414) permits such infrastructure items to be located within the floodplain, as noted in a November 29, 2017 memorandum from the Director of Department of Public Works (DPW). Petitioners' Ex. 8. That agency did not object to the waiver request and the petition for special hearing will therefore be granted.

SPECIAL EXCEPTION

Under Maryland law, a special exception use enjoys a presumption that it is in the interest of the general welfare, and therefore, valid. *Schultz v. Pritts*, 291 Md. 1 (1981). The *Schultz* standard was revisited in *Attar v. DMS Tollgate*, *LLC*, 451 Md. 272, (2017), where the court of appeals discussed the nature of the evidentiary presumption in special exception cases. The court again emphasized a special exception is properly denied only when there are facts and circumstances

Date 0517 By

2

showing that the adverse impacts of the use at the particular location in question would be above and beyond those inherently associated with the special exception use.

Messrs. Sharon, Bishop and Keeley (each of whom was accepted as an expert) testified via proffer the Petitioners satisfied each of the requirements set forth in the B.C.Z.R. §502.1. They each also opined the adverse impacts of this special exception use would be no greater at this location than it would be at other BL-AS zoned sites. As such the petition for special exception will be granted.

THEREFORE, IT IS ORDERED this 5th day of December 2017, by this Administrative Law Judge, that the Petition for Special Hearing as follows: (1) to approve a waiver; (2) to permit the redevelopment of a portion of the site in a riverine floodplain; and (3) to allow grading, paving, installation of a sidewalk and sign, concrete curb and gutter, storm water management facility, storm drain, landscaping and other site work improvements within the floodplain, as shown in detail on the site plan admitted as Petitioners' Exhibit 1A, be and is hereby GRANTED.

IT IS FURTHER ORDERED that the Petition for Special Exception to use the subject property for a fuel service station on an individual site be and is hereby GRANTED.

The relief granted herein shall be subject to the following:

- Petitioners may apply for necessary permits and/or licenses upon receipt
 of this Order. However, Petitioners are hereby made aware that
 proceeding at this time is at their own risk until 30 days from the date
 hereof, during which time an appeal can be filed by any party. If for
 whatever reason this Order is reversed, Petitioners would be required to
 return the subject property to its original condition.
- 2. Petitioners shall have five (5) years from the date hereof in which to utilize the special exception.
- 3. Prior to issuance of permits Petitioners must submit for approval by Baltimore County landscape and lighting plans for the site.

ORDER RECE	EIVED FOR FILING
Dated	
By	Sin .

3

Any appeal of this decision must be made within thirty (30) days of the date of this Order.

JOHN E. BEVERUNGEN Administrative Law Judge

for Baltimore County

JEB/sln

ORDER RECEIVED FOR FILING

Date____O

Ву_

MORRIS & RITCHIE ASSOCIATES, INC.

ENGINEERS, ARCHITECTS, PLANNERS, SURVEYORS, AND LANDSCAPE ARCHITECTS



September 22, 2017

ZONING PROPERTY **DESCRIPTION 6124-6132** EDMONSON AVENUE

Beginning at a point on the east side of Harlem Lane which is a 40' wide right of way, at the distance of 53.71' and bearing of N 04° 43'22" E of the centerline of Edmonson Ave which is a 60' wide right of way. Thence the following courses and distances:

- 1) An arc to the right with a radius of 231.03' an arc length of 77.86' subtended by a chord bearing of N 14° 35' 31" W and a chord distance of 77.49'.
- 2) North 03° 00 '56" West 55.04'.
- 3) North 04° 06' 49" West 90.29'.
- 4) North 89° 19' 11" East 92.41'.
- 5) South 85° 45' 59" East 211.03'.
- 6) South 02° 28' 36" West 115.64'
- 7) An arc to the left with a radius of 1,462.40' an arc length of 267.25' subtended by a chord bearing of S 68° 33' 18" W and a chord distance of 266.88'.
- 8) An arc to the right with a radius of 15.00' an arc length of 24.57' subtended by a chord bearing of N 69° 45' 19"W and a chord distance of 21.91' back to the point of beginning as recorded in deeds Liber 15375, Folio 133, Liber 38084 Folio 477 and Liber 38084 Folio 480, containing 51,373 square feet or 1.18 acres+/-

I certify that this description was either personally prepared by me or I was in responsible charge of its preparation. All of the surveying work reflected in said description complies with the requirements set forth in in Chapter 06.12 of the Minimum Standards of Practice for Professional Land Surveyors.

Stephen J. Hall Professional Land Surveyor #2 1642

1220-C East Joppa Road, Suite 505, Towson, Maryland 21286 Tel: (410) 821-1690 Fax: (410) 821-1748

3/11/1943







AMENDED PETITION FOR ZONING HEARING(S)

To be filed with the Department of Permits, Approvals and Inspections To the Office of Administrative Law of Baltimore County for the property located at:

Address 6124, 6126, and 6132 Edmonson Avenue

which is presently zoned BL-AS; DR 5.5

Deed References: 15753/133; 38084/477; 38084/480

10 Digit Tax Account # 0120549800; 2200017424; 0120800550

Property Owner(s) Printed Name(s) Stilling Properties. LLC: Anthony Christopher Stilling, trustee, Anthony Christopher Stilling

Revocable Trust

(SELECT THE HEARING(S) BY MARKING X AT THE APPROPRIATE SELECTION AND PRINT OR TYPE THE PETITION REQUEST)

The undersigned legal owner(s) of the property situate in Baltimore County and which is described in the description and plan attached hereto and made a part hereof, hereby petition for:
I. X a Special Hearing under Section 500.7 of the Zoning Regulations of Baltimore County, to determine whether or not the Zoning Commissioner should approve SEE ATTACHMENT NO. 1
2. <u>x</u> a Special Exception under the Zoning Regulations of Baltimore County to use the herein described property for SEE ATTACHMENT NO. 2
B a Variance from Section(s)
of the zoning regulations of Baltimore County, to the zoning law of Baltimore County, for the following reason (Indicate below your hardship or practical difficulty or indicate below "TO BE PRESENTED AT HEARING". you need additional space, you may add an attachment to this petition)
TO BE PRESENTED AT HEARING
Property is to be posted and advertised as prescribed by the zoning regulations. To rive, agree to pay expenses of above petition(s), advertising, posting, etc. and further agree to and are to be bounded by the zoning regulations

and restrictions of Baltimore County adopted pursuant to the zoning law for Baltimore County. Legal Owner(s) Affirmation: I / we do so solemnly declare and affirm, under the penalties of perjury, that I / We are the legal owner(s) of the property which is the subject of this / these Petition(s). Contract Purchaser/Lessee: Legal Owners (Petitioners): SEE ATTACHMENT NOS. 4 & 5 SEE ATTACHMENT NO. 3 Name- Type or Print Name #1 - Type or Print Name #2 - Type or Print Signature Signature #1 Signature # 2 State Mailing Addres Mailing Address City State Telephone # Telephone # Zip Code Email Address Email Address Attorney for Petitioner: Representative to be contacted: David H. Karceski, Esq. David H. Karceski, Esg. Name Type or Print Name - Type or Print Signature Signature 210 W. Pennsylvania Avenue, Ste. 500, Towson, MD 210 W. Pennsylvania Avenue, Ste. 500, Towson, MD Mailing Address State Mailing Address State 21204 (410) 494-6200 dhkarceski@venable.com 21204 (410) 494-6200 dhkarceski@venable.com Zip Code Telephone # Email Address Zip Code Telephone # Email Address

Do Not Schedule Dates:

6124, 6126, AND 6132 EDMONSON AVENUE

ATTACHMENT No. 1 TO PETITION FOR SPECIAL HEARING AND SPECIAL EXCEPTION

Special Hearing to approve a waiver pursuant to B.C.Z.R. Section 500.6, Section 3112.2 of the Baltimore County Building Code, and Sections 32-4-107(a)(2), 32-4-404, 32-4-414, 33-8-101 of the B.C.C. to permit the redevelopment of the portion of the site in a riverine floodplain and to allow grading, paving, installation of a sidewalk and sign, concrete curb and gutter, stormwater management facility, storm drain, landscaping and other site work improvements within the floodplain.

6124, 6126, AND 6132 EDMONSON AVENUE

ATTACHMENT No. 2 TO PETITION FOR SPECIAL HEARING AND SPECIAL EXCEPTION

Special Exception for a fuel service station on an individual site pursuant to BCZR Sections 405.2.B.1.

6124, 6126, AND 6132 EDMONSON AVENUE

ATTACHMENT No. 3 TO PETITION FOR SPECIAL HEARING AND SPECIAL EXCEPTION

Contract Purchaser/Lessee:

Two Farms Inc. 3611 Roland Avenue Baltimore, Maryland 21211 Telephone: 410-889-0200

By:

6124, 6126, AND 6132 EDMONSON AVENUE

ATTACHMENT NO. 4 TO PETITION FOR SPECIAL HEARING AND SPECIAL EXCEPTION

Legal Owners (Petitioners):

Stilling Properties, LLC 6124 Edmonson Avenue Baltimore, Maryland 21228 Telephone:

By: anthony C Stilling

Title: OWNOR

6124, 6126, AND 6132 EDMONSON AVENUE

ATTACHMENT NO. 5 TO PETITION FOR SPECIAL HEARING AND SPECIAL EXCEPTION

Legal Owners (Petitioners):

Anthony Christopher Stilling, trustee,
Anthony Christopher Stilling Revocable Trust
7901 Frys Lane
Baltimore, Maryland 21244
Telephone:

By: anthony C Still

Title: Owner

MORRIS & RITCHIE ASSOCIATES, INC.

ENGINEERS, ARCHITECTS, PLANNERS, SURVEYORS, AND LANDSCAPE ARCHITECTS



September 22, 2017

ZONING PROPERTY **DESCRIPTION 6124-6132** EDMONSON AVENUE

Beginning at a point on the east side of Harlem Lane which is a 40' wide right of way, at the distance of 53.71' and bearing of N 04° 43'22" E of the centerline of Edmonson Ave which is a 60' wide right of way. Thence the following courses and distances:

- 1) An arc to the right with a radius of 231.03' an arc length of 77.86' subtended by a chord bearing of N 14° 35' 31" W and a chord distance of 77.49'.
- 2) North 03° 00 '56" West 55.04'.
- 3) North 04° 06' 49" West 90.29'.
- 4) North 89° 19' 11" East 92.41'.
- 5) South 85°45' 59"East 211.03'.
- 6) South 02°28'36" West 115.64'
- 7) An arc to the left with a radius of 1,462.40' an arc length of 267.25' subtended by a chord bearing of S 68° 33' 18" W and a chord distance of 266.88'.
- 8) An arc to the right with a radius of 15.00' an arc length of 24.57' subtended by a chord bearing of N 69° 45' 19"W and a chord distance of 21.91' back to the point of beginning as recorded in deeds Liber 15375, Folio 133, Liber 38084 Folio 477 and Liber 38084 Folio 480, containing 51,373 square feet or 1.18 acres+/-

I certify that this description was either personally prepared by me or I was in responsible charge of its preparation. All of the surveying work reflected in said description complies with the requirements set forth in in Chapter 06.12 of the Minimum Standards of Practice for Professional Land Surveyors.

Stephen J. Hall Professional Land Surveyor #21642

1220-C East Joppa Road, Suite 505, Towson, Maryland 21286 Tel: (410) 821-1690 Fax: (410) 821-1748



501 N. Calvert St., P.O. Box 1377 Baltimore, Maryland 21278-0001 tel; 410/332-6000 800/829-8000

WE HEREBY CERTIFY, that the annexed advertisement of Order No. 5281083

Sold To: VENABLE LLP - CU00174151 210 W Pennsylvania Ave Stc 500 TOWSON,MD 21204-5304

Bill To: VENABLE LLP - CU00174151 210 W Pennsylvania Ave Ste 500 TOWSON,MD 21204-5304

"Was published in "Jeffersonian", "Bi-Weekly", a newspaper printed and published in Baltimore County on the following dates:

Nov 09, 2017

NOTICE OF ZONING HEARING

The Administrative Line Jungs of Establish County, by establish of the Zoning Act and Page Salbars of Bellimore County willhold a public hearing to zonate Manyland on the property Membro Incurs as formatic Manyland on the property Membro Incurs as formatic Membro Incurs as formatic Incurs I

The Baltimore Sun Media Group

By S. M. Westerson

Legal Advertising



501 N. Calvert St., P.O. Box 1377 Baltimore, Maryland 21278-0001 tel: 410/332-6000 800/829-8000

WE HEREBY CERTIFY, that the annexed advertisement of Order No 5281083

Sold To:

VENABLE LLP - CU00174151 210 W Pennsylvania Ave Ste 500 TOWSON,MD 21204-5304

Bill To:

VENABLE LLP - CU00174151 210 W Pennsylvania Ave Ste 500 TOWSON,MD 21204-5304

Was published in "Jeffersonian", "Bi-Weekly", a newspaper printed and published in Baltimore County on the following dates:

Nov 09, 2017

NOTICE OF ZONING MEARING

The Administrative Law Jurge of Ballimore County, by authority of the Zoning Act and Regulations of Ballimore County-Will hold a public fleating in Towson, Maryland on the property Identified a public fleating in Towson, Maryland on the property Identified therein as follows.

Case: It 2018-0103-SPHK
6124, 3126 & 6132 Edmondson Avenue
Es Harlem Land 53.71 If: NW of the centerline of Edmondson Avenue
Tst Election District - 1st Councilmante District
Legal Gwierie) Stilling Properties LLC,
Contract Pruchaser/Lesser: Two Ferms, Inc.
Spacial Exception to use property for a fuel service station on an individual site.
Special Hearing 1. To approve a waiver. 2. To permit the redevelopment of the portion of the site in a rivering inoudplain; and 3. To aflow grading, paving, installation of a sidewalk and sign, concrete curp and guitter, stormwater management-facility, storm diain, landscaping and other site work improvements within the Bloodplain.

Heahing: Friday/December 1, 2017 at 1:30 p.m. in Room 205. Jefferson Building: 105 West Chesapeake Avenue.
Towson, 21204.

NOTICE OF ZONING HEARING

ARNOID JABLON DIRECTOR OF PERMITS, APPROVALS AND INSPECTIONS EQRIPALITIMORE COUNTY.

NOTES: (1): Hearings are Handicapped Accessible): for special recommodations Please Contact the Administrative Hearings Office at (410) 887-3868.

(2): For information concerning the File and/or-Hearing. Contact the Zonlag Review Office at (410) 887-3391.

11/042: November 9 5281083.

The Baltimore Sun Media Group

Legal Advertising

CERTIFICATE OF POSTING

	RE: Case No.:	2018-0101-SPHX
	Petitioner/Developer:	
		ing Properties, LLC Two Farms, Inc.
	Date of Hearing/Closing	December 1, 2017
Baltimore County Department of Permits, Approvals and Inspections County Office Building, Room 111 111 West Chesapeake Avenue Towson, Maryland 21204		
Attn: Kristen Lewis:	:	
Ladies and Gentlemen:		
This letter is to certify under the penalties of posted conspicuously on the property located	perjury that the necessary sign(s)	required by law were
6124, 6126 & 6132 Edmondson Avenu		
The sign(s) were posted on	November 11, 2017	
- Posted on	(Month, Day, Year)	
Si	icerely,	
ZONING		November 11, 2017
2018-0101-SPHX	(Signature of Sign Poster)	(Date)
A PUBLIC HEARING WILL BE HELD BY	SSG Robert B	lack
THE ZONING COMMISSIONER IN TOWSON, MD	(Print Nam	e)
EGDIA 201, JEFFERSON BUILDING LIESVICHESAPEAKE AVE. TOWSON HD 21204	1508 Leslie R	oad
Ender Disease Programme to the moreon for the	(Address)	·
Description individuals in Coccal Header II to the Francisco Common of the Coccas of the American Coccas of the Co	Dundalk, Marylau	d 21222
Olikagi kuliti sioni hajiri minazanon faziliri sami Sini kulizanini sakirinci biy yark tomosongin vilibi Sini dalah. Sini dalah	(City, State, Zip	Code)
The property of the second sec	(410) 282-794	10
A Committee of the Comm	(Telephone Nun	ıber)

* ! !	OFFIC	MORE CO E OF BUI LLANEOU	GET ANI) FINANC	CE .	Sub	Date	10	9 15727 5/17	10 PEG >>KE Dept	145714ESS 1706/2017 18501 MAU CEIPT 8 75 5 528	KIN LJR 4873 10/0 ZONING VE	TEME 14:47:00	ero 1 Ofln
1 j	; Èund:	Dept	l Init	Sub Unit	Source/ Obj	Rev/	Dent Oh	j BS Acct	Amount	CR N	9. 157272 Recpt T		4500.00	
	06/	806	0000	Oub Oile	6150	Oub Obj	Dept Of		400		\$500.00	G.	00.ŧ	
	· · · · · · · · · · · · · · · · · · ·	i	i i						500.		· Paltimo	re County,	Hary Land	
4 i.	. 12				4	B. 475	£				(4) a	S. S	4	
1	.58.,,2					2 3	5	* *			1 E		, we f	
	· · ·	ļ	1. 											
- 1	· D			5		Ę.	Total:	<u></u>	Jan Barrell					:
	Rec From:	Ų.	ENA	BLE	# 1 P	5-		±.	500.				1 v	
	r.		~		- <u> </u>	Y.		<u>. " </u>			,	• f	re .	
	For:	2:	DIP.	-01	61 -	X	٠, ١				. 2			
,	·*					- etc					4*	•		
	,						F 2	g, nº ,	r		<u>.</u>			,
,	· · · · · · · · · · · · · · · · · · ·	- 4	1			"		A 5		* * * * * * * * * * * * * * * * * * *	`.	'. ,	, ,	
		· · · · · · · · · · · · · · · · · · ·	743	Va	· • •	· · · · · · · · · · · · · · · · · · ·				`	CASHIER	-		
į	DISTRIBU WHITE - C	*********	PINK + AGE	() i	YELLOW	CHETONE		GOLD - AC	COUNTING	*	/ALIDATIO	ON'	,	
:	* % ;	a in the state of			S HARDII			GOLD - AC	COUNTING					•



501 N. Calvert St., P.O. Box 1377 Baltimore, Maryland 21278-0001 tel: 410/332-6000 800/829-8000

WE HEREBY CERTIFY, that the annexed advertisement of Order No 5281083

Sold To:

VENABLE LLP - CU00174151 210 W Pennsylvania Ave Ste 500 TOWSON, MD 21204-5304

Bill To:

VENABLE LLP - CU00174151 210 W Pennsylvania Ave Ste 500 TOWSON,MD 21204-5304

Was published in "Jeffersonian", "Bi-Weekly", a newspaper printed and published in Baltimore County on the following dates:

Nov 09, 2017

NOTICE OF ZONING HEARING

The Administrative Law Judge of Baltimore County, by authority of the Zoning Act and Regulations of Baltimore (County will hold a public hearing in Towson, Maryland on the property identified herein as follows:

Case: # 2018-0101-SPHX

Case: # 2018-0101-SPHX
6124, 3126 & 6132 Edmondson Avenue
E/s Harlem Lane, 53.71 ft. NW of the centerline of
Edmondson Avenue
1st Election District - 1st Councilmanic District
Legal Owner(s) Stilling Properties, LLC
Contract Purchaser/Lessee: Two Farms, Inc.
Special Exception to use property for a fuel service station
on an individual site.
Special Hearing 1. To approve a waiver. 2. To permit the
redevelopment of the portion of the site in a riverine
floodplain; and 3. To allow grading, paving, installation of a
sidewalk and sign, concrete curb and gutter, stormwater
management facility, storm drain, landscaping and other site
work improvements within the floodplain.
Hearing: Friday, December 1, 2017 at 1:30 p.m. in Room
205, Jefferson Building, 105 West Chesapeake Avenue,
Towson 21204.

ARNOLD JABLON, DIRECTOR OF PERMITS, APPROVALS AND INSPECTIONS FOR BALTIMORE COUNTY
NOTES: (1) Hearings are Handicapped Accessible; for special accommodations Please Contact the Administrative Hearings Office at (410) 887-3868.

(2) For information concerning the File and/or Hearing, Contact the Zonling Review Office at (410) 887-3391.

11/042 November 9

The Baltimore Sun Media Group

By S. Wilkinson

Legal Advertising

CERTIFICATE OF POSTING

	2018-0101-SPHX
	RE: Case No.:
	Petitioner/Developer:
	Stilling Properties, LLC Two Farms, Inc.
	December 1, 2017 Date of Hearing/Closing:
Baltimore County Department of	
Permits, Approvals and Inspections County Office Building, Room 111	
111 West Chesapeake Avenue Towson, Maryland 21204	
Attn: Kristen Lewis:	
Ladies and Gentlemen:	
This letter is to certify under the penalties posted conspicuously on the property locat	of perjury that the necessary sign(s) required by law were sed at:
6124, 6126 & 6132 Edmondson Ave	nue
	November 11, 2017
The sign(s) were posted on	(Month, Day, Year)



Sincerely,

(Signature of Sign Poster) (Date)

SSG Robert Black

(Print Name)

1508 Leslie Road

(Address)

Dundalk, Maryland 21222

(City, State, Zip Code)

(410) 282-7940

(Telephone Number)



KEVIN KAMENETZ County Executive

ARNOLD JABLON
Deputy Administrative Officer
Director, Department of Permits,
Approvals & Inspections

November 7, 2017

NEW NOTICE OF ZONING HEARING

The Administrative Law Judge of Baltimore County, by authority of the Zoning Act and Regulations of Baltimore County, will hold a public hearing in Towson, Maryland on the property identified herein as follows:

CASE NUMBER: 2018-0101-SPHX

6124, 3126 & 6132 Edmondson Avenue

E/s Harlem Lane, 53.71 ft. NW of the centerline of Edmondson Avenue

1st Election District - 1st Councilmanic District

Legal Owners: Stilling Properties, LLC

Contract Purchaser/Lessee: Two Farms, Inc.

Special Exception to use property for a fuel service station on an individual site. Special Hearing 1. To approve a waiver. 2. To permit the redevelopment of the portion of the site in a riverine floodplain; and 3. To allow grading, paving, installation of a sidewalk and sign, concrete curb and gutter, stormwater management facility, storm drain, landscaping and other site work improvements within the floodplain.

Hearing: Friday, December 1, 2017 at 1:30 p.m. in Room 205, Jefferson Building, 105 West Chesapeake Avenue. Towson 21204

Arnold Sablor

Director -

AJ:kl

C: David Karceski, 210 W. Pennsylvania Avenue, Ste. 500, Towson 21204 Two Farms, Inc., 3611 Roland Avenue, Baltimore 21211 Stilling Properties, LLC, 6124 Edmondson Avenue, Baltimore 21228

NOTES: (1) THE PETITIONER MUST HAVE THE ZONING NOTICE SIGN POSTED BY AN APPROVED POSTER ON THE PROPERTY BY SAT., NOVEMBER 11, 2017.

- (2) HEARINGS ARE HANDICAPPED ACCESSIBLE; FOR SPECIAL ACCOMMODATIONS PLEASE CALL THE ADMINISTRATIVE HEARINGS OFFICE AT 410-887-3868.
- (3) FOR INFORMATION CONCERNING THE FILE AND/OR HEARING, CONTACT THE ZONING REVIEW OFFICE AT 410-887-3391.

TO: PATUXENT PUBLISHING COMPANY

Thursday, November 9, 2017 Issue - Jeffersonian

Please forward billing to:

Barbara Lukasevich Venable, LLP

210 W. Pennsylvania Avenue, Ste. 500

Towson, MD 21204

410-494-6200

NOTICE OF ZONING HEARING

The Administrative Law Judge of Baltimore County, by authority of the Zoning Act and Regulations of Baltimore County, will hold a public hearing in Towson, Maryland on the property identified herein as follows:

CASE NUMBER: 2018-0101-SPHX

6124, 3126 & 6132 Edmondson Avenue

E/s Harlem Lane, 53.71 ft. NW of the centerline of Edmondson Avenue

1st Election District - 1st Councilmanic District

Legal Owners: Stilling Properties, LLC

Contract Purchaser/Lessee: Two Farms, Inc.

Special Exception to use property for a fuel service station on an individual site. Special Hearing 1. To approve a waiver. 2. To permit the redevelopment of the portion of the site in a riverine floodplain; and 3. To allow grading, paving, installation of a sidewalk and sign, concrete curb and gutter, stormwater management facility, storm drain, landscaping and other site work improvements within the floodplain.

Hearing: Friday, December 1, 2017 at 1:30 p.m. in Room 205, Jefferson Building,

105 West Chesapeake Avenue, Towson 21204

Arnold Jablon

Director of Permits, Approvals and Inspections for Baltimore County

NOTES: (1) HEARINGS ARE HANDICAPPED ACCESSIBLE; FOR SPECIAL ACCOMODATIONS, PLEASE CONTACT THE ADMINISTRATIVE HEARINGS OFFICE AT 410-887-3868.

(2) FOR INFORMATION CONCERNING THE FILE AND/OR HEARING, CONTACT THE ZONING REVIEW OFFICE AT 410-887-3391.

RE: PETITION FOR SPECIAL EXCEPTION *
6124, 6126 & 6132 Edmondson Avenue; E/S
Harlem Lane, 53.71' NW of Edmondson Ave*
Legal Owner(s): Stillings Properties, LLC
Contract Purchaser(s): Two Farms, Inc
Petitioner(s)

BEFORE THE OFFICE

OF ADMINSTRATIVE

HEARINGS FOR

BALTIMORE COUNTY

2018-101-X

* * * * * * * * * * *

ENTRY OF APPEARANCE

Pursuant to Baltimore County Charter § 524.1, please enter the appearance of People's Counsel for Baltimore County as an interested party in the above-captioned matter. Notice should be sent of any hearing dates or other proceedings in this matter and the passage of any preliminary or final Order. All parties should copy People's Counsel on all correspondence sent and all documentation filed in the case.

RECEIVED

OCT 12 2017

Peter Max Zunmerman

PETER MAX ZIMMERMAN

People's Counsel for Baltimore County

CAROLE S. DEMILIO

Cank S Vemlio

Deputy People's Counsel Jefferson Building, Room 204 105 West Chesapeake Avenue Towson, MD 21204

(410) 887-2188

CERTIFICATE OF SERVICE

I HEREBY CERTIFY that on this 12th day of October, 2017, a copy of the foregoing Entry of Appearance was mailed to David Karceski, Esquire, 210 W. Pennsylvania Avenue, Suite 500, Towson, Maryland 21204, Attorney for Petitioner(s).

Peter Max Cummerman

PETER MAX ZIMMERMAN
People's Counsel for Baltimore County

DEPARTMENT OF PERMITS, APPROVALS AND INSPECTIONS ZONING REVIEW OFFICE

ADVERTISING REQUIREMENTS AND PROCEDURES FOR ZONING HEARINGS

The <u>Baltimore County Zoning Regulations</u> (BCZR) require that notice be given to the general public/neighboring property owners relative to property which is the subject of an upcoming zoning hearing. For those petitions which require a public hearing, this notice is accomplished by posting a sign on the property (responsibility of the legal owner/petitioner) and placement of a notice in a newspaper of general circulation in the County, both at least twenty (20) days before the hearing.

Zoning Review will ensure that the legal requirements for advertising are satisfied. However, the legal owner/petitioner is responsible for the costs associated with these requirements. The newspaper will bill the person listed below for the advertising. This advertising is due upon receipt and should be remitted directly to the newspaper.

OPINIONS MAY NOT BE ISSUED UNTIL ALL ADVERTISING COSTS ARE PAID.

For Newspaper Advertising:
Case Number: 2018-0101- SPHX
Property Address: 6124, 6126, + 6132 Edmonson Avenue
Property Description: es of Harten LN 53.71 + W/W
Legal Owners (Petitioners): Stilling Properties, LLC; Anthony Christopler Stilling, trost
Contract Purchaser/Lessee: Two Farms, Inc. Anthony
Christople
PLEASE FORWARD ADVERTISING BILL TO:
Name: Basbasa Lukasench Levoscoble
Company/Firm (if applicable): Venable UP
Address: 210 W. Pennsylvania Ave.
Ste. 500
Towson, MD 21204
Telephone Number: (410) 494 - 6200

Colon Colon Colon Colon Chillian Chillian Chillian Chillian Indian Chillian Indian Chillian Chillian Indian Chillian Chi



KEVIN KAMENETZ County Executive

ARNOLD JABLON
Deputy Administrative Officer
Director, Department of Permits,
Approvals & Inspections

November 22, 2017

Stilling Properties LLC
Anthony C Stilling
6124 Edmondson Avenue
Baltimore MD 21228

RE: Case Number: 2018-0101 SPHX, Address: 6124, 6126 and 6132 Edmondson Avenue

Dear Mr. Stilling:

The above referenced petition was accepted for processing **ONLY** by the Bureau of Zoning Review, Department of Permits, Approvals, and Inspection (PAI) on October 5, 2017. This letter is not an approval, but only a **NOTIFICATION**.

The Zoning Advisory Committee (ZAC), which consists of representatives from several approval agencies, has reviewed the plans that were submitted with your petition. All comments submitted thus far from the members of the ZAC are attached. These comments are not intended to indicate the appropriateness of the zoning action requested, but to ensure that all parties (zoning commissioner, attorney, petitioner, etc.) are made aware of plans or problems with regard to the proposed improvements that may have a bearing on this case. All comments will be placed in the permanent case file.

If you need further information or have any questions, please do not hesitate to contact the commenting agency.

Very truly yours,

W. Carl Richards, Jr. Supervisor, Zoning Review

WCR: jaw

Enclosures

c: People's Counsel
Two Farms Inc., 3611 Roland Avenue, Baltimore MD 21211
David H Karceski, Esquire, 210 W Pennsylvania Avenue, Suite 500, Towson MD 21204

BALTIMORE COUNTY, MARYLAND INTER-OFFICE MEMORANDUM

TO:

Arnold Jablon

DATE: 11/28/2017

Deputy Administrative Officer and

Director of Permits, Approvals and Inspections

FROM:

Andrea Van Arsdale

Director, Department of Planning

SUBJECT: ZONING ADVISORY COMMITTEE COMMENTS

Case Number: 18-101(amended)

INFORMATION:

Property Address: 6124, 6126, 6132 Edmondson Avenue

Petitioner:

Two Farms, Inc., Anthony Stilling, Stilling Properties, LLC

Zoning:

BL-AS, DR 5.5

Requested Action: Special Exception, Special Hearing

The Department of Planning has reviewed the petition for a special exception to use the property for a fuel service station on an individual site. And the petition for special hearing to determine whether or not the Administrative Law Judge should approve a waiver to the Baltimore County Code as identified on the attachment submitted in support of the amended petition.

A site visit was conducted on November 18, 2015.

The site was the subject of 2016 CZMP Issue#1-010 wherein the zoning was changed from 1.13 acres of BL and 0.39 acres of DR5.5, to 1.5 acres of BL-AS and 0.01 acres of DR5.5. This site plan includes a convenience store and carry out restaurant with outdoor seating.

Edmondson Avenue is identified as a high priority for sidewalk construction within the Western Baltimore County Pedestrian and Bicycle Access Plan. The existing sidewalk along the property's frontage with Edmondson Avenue is narrow in some areas and blocked by utility poles, signs and a mail box in places.

The Department has no objection to granting the petitioned zoning relief conditioned upon the following:

- The existing sidewalk along the property's frontage with Edmondson Avenue should be widened and/or replaced with a sidewalk that is a minimum width of 5 feet to improve pedestrian access and safety. At those places where an existing utility pole, sign or mailbox or combination thereof impedes pedestrian movement, the sidewalk should be routed in a way that allows citizens on foot and/or wheelchair assisted to bypass those obstructions. Curb ramps should be provided where access drives cross the sidewalks.
- Submit a landscape plan to the Baltimore County Landscape Architect for review, Such a plan shall include vegetative or solid opaque screening along the northern tract boundary and vegetative screening along the Harlem Lane frontage sufficient to mitigate the impacts of the special exception on the adjacent residential uses.

Date: 11/28/2017 Subject: ZAC #18-101

Page 2

For further information concerning the matters stated herein, please contact Pat McDougall at 410-887-3480.

Prepared by:

Lloyd T. Moxley

Division Chief:

Kathy Schlabach

AVA/KS/LTM/ka

c: Pat McDougall

James Hermann, R.L.A., Department of Permits, Approvals and Inspections

David H. Karceski, Esquire

Office of the Administrative Hearings

People's Counsel for Baltimore County

BALTIMORE COUNTY, MARYLAND

INTEROFFICE CORRESPONDENCE

TO:

Arnold Jablon, Director

DATE: December 5, 2017

Department of Permits, Approvals

And Inspections

MUZ

FROM:

Vishnu Desai, Supervisor

Bureau of Development Plans Review

SUBJECT:

Zoning Advisory Committee Meeting

For November 20, 2017

Item No. 2018-0101-X (Revised)

The Bureau of Development Plans Review has reviewed the subject zoning items and we have the following comments.

If Special Exception and Special Hearing is granted, a landscape plan is required per the requirement of the Landscape Manual. A Lighting Plan is also required.

The Developer needs to improve existing Harlem Lane (West side of the property) to 30-feet of paving width and make Harlem Lane perpendicular to Edmondson Avenue.

A Traffic Impact Study is required.

VKD: efc cc: file

BALTIMORE COUNTY, MARYLAND

Inter-Office Correspondence



TO:

Hon. Lawrence M. Stahl; Managing Administrative Law Judge

Office of Administrative Hearings

FROM:

Jeff Livingston, Department of Environmental Protection and

Sustainability (EPS) - Development Coordination

DATE:

October 25, 2018

SUBJECT:

DEPS Comment for Zoning Item

2019-0121-SPH

Address

6305 Mt. Ridge Road

(Aldave Property)

Zoning Advisory Committee Meeting of October 29, 2018.

X The Department of Environmental Protection and Sustainability has no comment on the above-referenced zoning item.

Reviewer:

Steve Ford



Larry Hogan Governor Boyd K. Rutherford Lt. Governor Pete K. Rahn Secretary Gregory Slater

Date: 10/22/18

Ms. Kristen Lewis
Baltimore County Office of
Permits and Development Management
County Office Building, Room 109
111 West Chesapeake Avenue
Towson, Maryland 21204

Dear Ms. Lewis:

Thank you for the opportunity to review your referral request on the subject of the Case number referenced below. We have determined that the subject property does not access a State roadway and is not affected by any State Highway Administration projects. Therefore, based upon available information this office has no objection to Baltimore County Zoning Advisory Committee approval of Case No. 2019-0121-5

Special Henry
Robert & Mellissa Aldore
6305 Mt. Ridge Bond Telle

Should you have any questions regarding this matter, please contact Mr. Richard Zeller at 410-229-2332 or 1-866-998-0367 (in Maryland only) extension 2332, or by email at (rzeller@sha.state.md.us).

Sincerely,

Wendy Wolcott, P.L.A.

Metropolitan District Engineer

Maryland Department of Transportation

State Highway Administration

District 4 - Baltimore and Harford Counties





Larry Hogan Governor Boyd K. Rutherford Lt. Governor Pete K. Rahn

Secretary
Gregory Slater

Administrator

Date: ///3//7

Ms. Kristen Lewis Baltimore County Office of Permits and Development Management County Office Building, Room 109 Towson, Maryland 21204

Dear Ms. Lewis:

Thank you for the opportunity to review your referral request on the subject of the Case number referenced below. We have determined that the subject property does not access a State roadway and is not affected by any State Highway Administration projects. Therefore, based upon available information this office has no objection to Baltimore County Zoning Advisory Committee approval of Case No. 2018 - DIDI-X

Special Exception Special Heaving Stilling Proporties, LLC. Anthony Christophen Stilling 6124,6126, 2132 Edmondson Avenue.

Should you have any questions regarding this matter, please contact Mr. Richard Zeller at 410-229-2332 or 1-866-998-0367 (in Maryland only) extension 2332, or by email at (rzeller@sha.state.md.us).

Sincerely,

Wendy Wolcott, P.L.A.

Metropolitan District Engineer

Maryland Department of Transportation

State Highway Administration

District 4 - Baltimore and Harford Counties



Larry Hogan
Governor

Boyd K. Rutherford
Lt. Governor

Pete K. Rahn
Secretary

Gregory Slater
Administrator

Date: /0/10/17

Ms. Kristen Lewis
Baltimore County Office of
Permits and Development Management
County Office Building, Room 109
Towson, Maryland 21204

Dear Ms. Lewis:

Thank you for the opportunity to review your referral request on the subject of the Case number referenced below. We have determined that the subject property does not access a State roadway and is not affected by any State Highway Administration projects. Therefore, based upon available information this office has no objection to Baltimore County Zoning Advisory Committee approval of Case No. 2018-0101-X

Special Exception Stilling PropositioSLLC Anthony Christopher 6124, 6126, 6132 Edmonson Avenue

Should you have any questions regarding this matter, please contact Mr. Richard Zeller at 410-229-2332 or 1-866-998-0367 (in Maryland only) extension 2332, or by email at (rzeller@sha.state.md.us).

Sincerely.

Wendy Wolcott, P.L.A.

Metropolitan District Engineer

Maryland Department of Transportation

State Highway Administration

District 4 - Baltimore and Harford Counties





Larry Hogan Governor Boyd K. Rutherford Lt. Governor Pete K. Rahn Secretary Gregory Slater Administrator

Date: 10/10/17

Ms. Kristen Lewis
Baltimore County Office of
Permits and Development Management
County Office Building, Room 109
Towson, Maryland 21204

Dear Ms. Lewis:

Thank you for the opportunity to review your referral request on the subject of the Case number referenced below. We have determined that the subject property does not access a State roadway and is not affected by any State Highway Administration projects. Therefore, based upon available information this office has no objection to Baltimore County Zoning Advisory Committee approval of Case No. 2018-0101-X

Special Exception Stilling Propostics LLC Anthony Christoplar ing 6124, 6126, 6132 Edmonson Avenue

Should you have any questions regarding this matter, please contact Mr. Richard Zeller at 410-229-2332 or 1-866-998-0367 (in Maryland only) extension 2332, or by email at (rzeller@sha.state.md.us).

Sincerely,

Wendy Wolcott, P.L.A.

Metropolitan District Engineer

Maryland Department of Transportation

State Highway Administration

District 4 - Baltimore and Harford Counties

BALTIMORE COUNTY, MARYLAND INTER-OFFICE MEMORANDUM

DATE: 11/28/2017

RECEIVED

OFFICE OF

ADMINISTRATIVE HEARINGS

TO:

Arnold Jablon

Deputy Administrative Officer and

Director of Permits, Approvals and Inspections

FROM:

Andrea Van Arsdale

Director, Department of Planning

SUBJECT: ZONING ADVISORY COMMITTEE COMMENTS

Case Number: 18-101(amended)

INFORMATION:

Property Address:

6124, 6126, 6132 Edmondson Avenue

Petitioner:

Two Farms, Inc., Anthony Stilling, Stilling Properties, LLC

Zoning:

BL-AS, DR 5.5

Requested Action:

Special Exception, Special Hearing

The Department of Planning has reviewed the petition for a special exception to use the property for a fuel service station on an individual site. And the petition for special hearing to determine whether or not the Administrative Law Judge should approve a waiver to the Baltimore County Code as identified on the attachment submitted in support of the amended petition.

A site visit was conducted on November 18, 2015.

The site was the subject of 2016 CZMP Issue#1-010 wherein the zoning was changed from 1.13 acres of BL and 0.39 acres of DR5.5, to 1.5 acres of BL-AS and 0.01 acres of DR5.5. This site plan includes a convenience store and carry out restaurant with outdoor seating.

Edmondson Avenue is identified as a high priority for sidewalk construction within the Western Baltimore County Pedestrian and Bicycle Access Plan. The existing sidewalk along the property's frontage with Edmondson Avenue is narrow in some areas and blocked by utility poles, signs and a mail box in places.

The Department has no objection to granting the petitioned zoning relief conditioned upon the following:

- The existing sidewalk along the property's frontage with Edmondson Avenue should be widened and/or replaced with a sidewalk that is a minimum width of 5 feet to improve pedestrian access and safety. At those places where an existing utility pole, sign or mailbox or combination thereof impedes pedestrian movement, the sidewalk should be routed in a way that allows citizens on foot and/or wheelchair assisted to bypass those obstructions. Curb ramps should be provided where access drives cross the sidewalks.
- Submit a landscape plan to the Baltimore County Landscape Architect for review. Such a plan shall include vegetative or solid opaque screening along the northern tract boundary and vegetative screening along the Harlem Lane frontage sufficient to mitigate the impacts of the special exception on the adjacent residential uses.

№ate: 11/28/2017 Subject: ZAC #18-101

Page 2

For further information concerning the matters stated herein, please contact Pat McDougall at 410-887-3480.

Prepared by:

Lloyd T. Moxley

Division Chief:

Kathy Schlabach

AVA/KS/LTM/ka

c: Pat McDougall

James Hermann, R.L.A., Department of Permits, Approvals and Inspections

David H. Karceski, Esquire

Office of the Administrative Hearings

People's Counsel for Baltimore County

DATE: 11/2/2017

RECEIVED

ADMINISTRATIVE HEARINGS

BALTIMORE COUNTY, MARYLAND INTER-OFFICE MEMORANDUM

TO:

Arnold Jablon

Deputy Administrative Officer and

Director of Permits, Approvals and Inspections

FROM:

Andrea Van Arsdale

Director, Department of Planning

SUBJECT: ZONING ADVISORY COMMITTEE COMMENTS

Case Number: 18-101

INFORMATION:

Property Address: 6124, 6126, 6132 Edmondson Avenue

Petitioner:

Two Farms, Inc., Anthony Stilling, Stilling Properties, LLC

Zoning:

BL-AS, DR 5.5

Requested Action:

Special Exception

The Department of Planning has reviewed the petition for a special exception to use the property for a fuel service station on an individual site.

A site visit was conducted on November 18, 2015.

The site was the subject of 2016 CZMP Issue#1-010 wherein the zoning was changed from 1.13 acres of BL and 0.39 acres of DR5.5, to 1.5 acres of BL-AS and 0.01 acres of DR5.5. This site plan includes a convenience store and carry out restaurant with outdoor seating.

Edmondson Avenue is identified as a high priority for sidewalk construction within the Western Baltimore County Pedestrian and Bicycle Access Plan. The existing sidewalk along the property's frontage with Edmondson Avenue is narrow in some areas and blocked by utility poles, signs and a mail box in places.

The Department has no objection to granting the petitioned zoning relief conditioned upon the following:

- The existing sidewalk along the property's frontage with Edmondson Avenue should be widened and/or replaced with a sidewalk that is a minimum width of 5 feet to improve pedestrian access and safety. At those places where an existing utility pole, sign or mailbox or combination thereof impedes pedestrian movement, the sidewalk should be routed in a way that allows citizens on foot and/or wheelchair assisted to bypass those obstructions. Curb ramps should be provided where access drives cross the sidewalks.
- Provide a pedestrian connection from the proposed sidewalk along the Harlem Street frontage to the convenience store entrance.
- Submit a landscape plan to the Baltimore County Landscape Architect for review. Such a plan
 shall include vegetative or solid opaque screening along the northern tract boundary and
 vegetative screening along the Harlem Lane frontage sufficient to mitigate the impacts of the
 special exception on the adjacent residential uses.

For further information concerning the matters stated herein, please contact Pat McDougall at 410-887-3480.

Date: 11/2/2017 Subject: ZAC #18-101

Page 2

Prepared by:

Division Chief:

AVA/KS/LTM/ka

c: Pat McDougall

James Hermann, R.L.A., Department of Permits, Approvals and Inspections David H. Karceski, Esquire

Lloyd T. Moxley

Office of the Administrative Hearings People's Counsel for Baltimore County BALTIMORE COUNTY, MARYLAND

RECEIVED

NOV 1 5 2017

OFFICE OF ADMINISTRATIVE HEARINGS

Inter-Office Correspondence



TO:

Hon. Lawrence M. Stahl; Managing Administrative Law Judge

Office of Administrative Hearings

FROM:

Jeff Livingston, Department of Environmental Protection and

Sustainability (EPS) - Development Coordination

DATE:

November 15, 2017

SUBJECT:

DEPS Comment for Zoning Item

2018-0101-X-1

Address

6124, 6126, 6132 Edmondson

Avenue

(Stilling Properties, LLC Property)

Zoning Advisory Committee Meeting of November 20, 2017.

X The Department of Environmental Protection and Sustainability has no comment on the above-referenced zoning item.

Reviewer:

Steve Ford

Date: 11-15-2017





RECEIVED

BALTIMORE COUNTY, MARYLAND

OCT 17 2017

Inter-Office Correspondence

OFFICE OF ADMINISTRATIVE HEARINGS



TO:

Hon. Lawrence M. Stahl; Managing Administrative Law Judge

Office of Administrative Hearings

FROM:

Jeff Livingston, Department of Environmental Protection and

Sustainability (EPS) - Development Coordination

DATE:

October 12, 2017

SUBJECT:

DEPS Comment for Zoning Item

2018-0101-X

Address

6124, 6126, 6132 Edmonson Avenue

(Stilling Properties, LLC Property)

Zoning Advisory Committee Meeting of October 16, 2017.

X The Department of Environmental Protection and Sustainability has no comment on the above-referenced zoning item.

Reviewer:

Steve Ford

Date: 10-12-2017



Inter-Office Correspondence

RECEIVED

OCT 1 2 2017

OFFICE OF ADMINISTRATIVE HEARINGS



TO:

Hon. Lawrence M. Stahl; Managing Administrative Law Judge

Office of Administrative Hearings

FROM:

Jeff Livingston, Department of Environmental Protection and

Sustainability (EPS) - Development Coordination

DATE:

October 12, 2017

SUBJECT:

DEPS Comment for Zoning Item

2018-0101-X

Address

6124, 6126, 6132 Edmonson Avenue (Stilling Properties, LLC Property)

Zoning Advisory Committee Meeting of October 16, 2017.

X The Department of Environmental Protection and Sustainability has no comment on the above-referenced zoning item.

Reviewer:

Steve Ford

Date: 10-12-2017

BALTIMORE COUNTY, MARYLAND

INTEROFFICE CORRESPONDENCE

TO:

Arnold Jablon, Director

DATE: October 19, 2017

Department of Permits, Approvals

And Inspections

FROM:

Vishnu Desai, Supervisor

Bureau of Development Plans Review

SUBJECT:

Zoning Advisory Committee Meeting

For October 16, 2017 Item No. 2018-0101-X

The Bureau of Development Plans Review has reviewed the subject zoning items and we have the following comments.

If Special Exception is granted, a landscape plan is required per the requirement of the Landscape Manual. A Lighting Plan is also required.

The Developer needs to improve existing Harlem Lane (East side of the property) to a 36-feet of paving width and make Harlem Lane perpendicular to Edmondson Avenue.

A Traffic Impact Study is required.

VKD: EFC cc: file

BALTIMORE COUNTY, MARYLAND INTER-OFFICE MEMORANDUM

TO:

Arnold Jablon

DATE: 11/2/2017

Deputy Administrative Officer and

Director of Permits, Approvals and Inspections

FROM:

Andrea Van Arsdale

Director, Department of Planning

SUBJECT: ZONING ADVISORY COMMITTEE COMMENTS

Case Number: 18-101

INFORMATION:

Property Address:

6124, 6126, 6132 Edmondson Avenue

Petitioner:

Two Farms, Inc., Anthony Stilling, Stilling Properties, LLC

Zoning:

BL-AS, DR 5.5

Requested Action:

Special Exception

The Department of Planning has reviewed the petition for a special exception to use the property for a fuel service station on an individual site.

A site visit was conducted on November 18, 2015.

The site was the subject of 2016 CZMP Issue#1-010 wherein the zoning was changed from 1.13 acres of BL and 0.39 acres of DR5.5, to 1.5 acres of BL-AS and 0.01 acres of DR5.5. This site plan includes a convenience store and carry out restaurant with outdoor seating.

Edmondson Avenue is identified as a high priority for sidewalk construction within the Western Baltimore County Pedestrian and Bicycle Access Plan. The existing sidewalk along the property's frontage with Edmondson Avenue is narrow in some areas and blocked by utility poles, signs and a mail box in places.

The Department has no objection to granting the petitioned zoning relief conditioned upon the following:

- The existing sidewalk along the property's frontage with Edmondson Avenue should be widened and/or replaced with a sidewalk that is a minimum width of 5 feet to improve pedestrian access and safety. At those places where an existing utility pole, sign or mailbox or combination thereof impedes pedestrian movement, the sidewalk should be routed in a way that allows citizens on foot and/or wheelchair assisted to bypass those obstructions. Curb ramps should be provided where access drives cross the sidewalks.
- Provide a pedestrian connection from the proposed sidewalk along the Harlem Street frontage to the convenience store entrance.
- Submit a landscape plan to the Baltimore County Landscape Architect for review. Such a plan shall include vegetative or solid opaque screening along the northern tract boundary and vegetative screening along the Harlem Lane frontage sufficient to mitigate the impacts of the special exception on the adjacent residential uses.

For further information concerning the matters stated herein, please contact Pat McDougall at 410-887-3480.

Date: 11/2/2017 Subject: ZAC #18-101

Page 2

Prepared by:

Division Chief:

Kathy Schlabach

AVA/KS/LTM/ka

c: Pat McDougall

James Hermann, R.L.A., Department of Permits, Approvals and Inspections David H. Karceski, Esquire Office of the Administrative Hearings People's Counsel for Baltimore County

BALTIMORE COUNTY, MARYLAND

Inter-Office Correspondence



TO:

Hon. Lawrence M. Stahl; Managing Administrative Law Judge

Office of Administrative Hearings

FROM:

Jeff Livingston, Department of Environmental Protection and

Sustainability (EPS) - Development Coordination

DATE:

October 12, 2017

SUBJECT:

DEPS Comment for Zoning Item

2018-0101-X

Address

6124, 6126, 6132 Edmonson Avenue

(Stilling Properties, LLC Property)

Zoning Advisory Committee Meeting of October 16, 2017.

<u>X</u> The Department of Environmental Protection and Sustainability has no comment on the above-referenced zoning item.

Reviewer:

Steve Ford

Date: 10-12-2017

BALTIMORE COUNTY, MARYLAND

Inter-Office Correspondence



TO:

Hon. Lawrence M. Stahl; Managing Administrative Law Judge

Office of Administrative Hearings

FROM:

Jeff Livingston, Department of Environmental Protection and

Sustainability (EPS) - Development Coordination

DATE:

November 15, 2017

SUBJECT:

DEPS Comment for Zoning Item

2018-0101-X-1

Address

6124, 6126, 6132 Edmondson

Avenue

(Stilling Properties, LLC Property)

Zoning Advisory Committee Meeting of November 20, 2017.

X The Department of Environmental Protection and Sustainability has no comment on the above-referenced zoning item.

Reviewer:

Steve Ford

Date: 11-15-2017

CASE NAME	61	24,6126,6132 Golmonson An
CASE NUME	BER	2018-0101-×
DATE1	2/1	17

PETITIONER'S SIGN-IN SHEET

NAME

ADDRESS

CITY, STATE, ZIP

E - MAIL

David H. Kureski, Esq.	210 W. Pensylvania Touson, PhD 2 3611 Roland Ave Bo Ho	Ave., Ste. 500	dhearcestie vanible con
A. Neill Thypai, Esq.	10650n, MD 2	1204	anthopari Quenable.com
Jeff Bambridge	3611 Roland Ave Bo Ho	11515	jsboinbridge @ gonal forms
Joshu Sharon	1220-C E. Juppe Pd Svite 505	Town MD 21286	J Sharonemrayte.com
Matthew Bishop	1200-C East Jorga Road	TOUSON MD ALABG	moishope mragta, cam
Mark Keeley			M Keeleye Traffic - Conspote, con
JASON Stiffing	525 Conneller Dr. HAMOUR MD 21076 S 6132 Edmondson Are 2122	e Balto. md	Performedlision & Ad. Com
			# T
·			
A			
0			
o 			
10			
		19	



CHECKLIST

Comment Received	<u>Department</u>	Support/Oppose/ Conditions/ Comments/ No Comment
MA	DEVELOPMENT PLANS REVIEW (if not received, date e-mail sent)	Comment
11/15	DEPS (if not received, date e-mail sent)	trommas an
	FIRE DEPARTMENT	motionin
11/38/11	PLANNING (if not received, date e-mail sent)	Micharians
11/13/17	STATE HIGHWAY ADMINISTRATION	m Objection
	TRAFFIC ENGINEERING	0
N N	COMMUNITY ASSOCIATION	-
	ADJACENT PROPERTY OWNERS	
ZONING VIOLATION	ON (Case No	
PRIOR ZONING	(Case No	
	TERTISEMENT Date:	by SSG Black
PEOPLE'S COUNS	EL APPEARANCE Yes No D	*
Comments, if any: _		





Real Property Data Search

Search Result for BALTIMORE COUNTY

View M	ар	Vi	View GroundRent Redemption					View GroundRent Registration			
Account	Identifi	er:	District - 01 Account Number - 220001								
	_			0	wner l	nformation					
Owner Name:		TRUSTEE				Use: Principal Residence:		COI NO	MMER	CIAL	
Mailing A	Address	:		7901 FRYS LANE BALTIMORE MD 21244-1302					e: /380	/38084/ 00477	
				Location	& Stru	cture Informa	ation				
Premise	s Addre	ss:	6126 EDMOI BALTIMORE		VE		Lega Desc	d cription:	612 AV	NS	ONDSON HARLEM
Мар:	Grid:	Parcel:	Sub District:	Subdivis	ion:	Section:	Bloc	k: Lot:	Assess Year:	ment	Plat No:
0101	0002	2136		0000					2018	ı	Plat Ref:
Specia	l Tax Ar	eas;			A	own: .d Valorem: ax Class:			NO	ONE	
Primar Built 1960	y Struct	ure	Above Grade Area 4752	Living	Fin Are	ished Baser a	nent	Prope Area 9,609	erty Land SF	ι	County Jse 20
Stories	Bas	ement	Type RETAIL STOR		erior	Full/Half	Bath	Garage	Last M	ajor Re	enovation
		_		V	alue Ir	formation				_	
			Base Va	lue	V	alue		Phase-in	Assessme	nts	
1 4-			0.40.000		0	s of 1/01/2015		As of 07/01/201		As of 07/01/2	2018
Land:	omanta		240,200			10,200					
Total:	ements		218,700 458,900			18,700 58,900		450 000			
	ential La	nd:	0		40	00,800		458,900			
	,,,,,,,,,,,,,,,,,,,,,,,,,,,,,,,,,,,,,,			Tro	nefor	Information					
Seller	STILLIN	G ANTHO	NY C	•		30/2016		- 	Price: \$0		_
Type: N	VON-AR	MS LENG	TH OTHER			38084/ 00477	7		Deed2:		
			CTION CO PROVED			18/1993 10148/ 00629)		Price: \$1 Deed2:	35,000	
Seller:				Da	te:			· · · · · · · · · · · · · · · · · · ·	Price:		
Type:	_				ed1:			_	Deed2:		
D4:-1 T				Exe	mption	Information					
Partial E: Assessm	xempt nents:		Class				07/01	1/2017	07/0	1/2018	
County:			000				0.00				
State:			. 000				0.00				
Municipa			000				0.00		0.00)	
Tax Ex Exemp	empt: t Class:				ecial [*] ONE	Tax Recaptu	re:				





Real Property Data Search

Search Result for BALTIMORE COUNTY

View Map	Vie	ew GroundRei	nt Red	lemption			View Grou	ndRent Reg	istration
Account Identifier	:	District - 01	Acco	unt Numbe	er - 0120800				· · · · · · · · · · · · · · · · · · ·
		_		Owner In	formation				 -
Owner Name:		STILLING A TRUSTEE	NTHO	NY CHRIS	TOPHER	Use: Princ Resid	ipal dence:	COM NO	MERCIAL
Mailing Address:		7901 FRYS BALTIMORE	MD 2				l Referènce	e: /380	84/ 00480
		<u>_</u>			<u>ture Informa</u>				<u> </u>
Premises Address	::	6132 EDMO BALTIMORE				Lega Desc	l ription:	6132 AVE	EDMONDSON A EDMONDSON OR HARLEM A
Map: Grid:	Parcel:	Sub District:	Subd	livision:	Section:	Block	c: Lot:	Assessm Year:	
0101 0002	0094		0000					2018	Plat Ref:
Special Tax Area	as:			Ac	wn: I Valorem: x Class:			NON	ΙE
Primary Structur Built		Above Grade Area	Living	Finis Area	shed Basem	ent	Area	ty Land	County Use
1957		4281					14,723	SF	20
Stories Baser		Type SERVICE GAR	AGE	Exterior	Full/Halt	Bath	Garage	Last Ma	jor Renovation
				Value Info	 				
		Base Va	lue	Val				ssessment	_
Land:		272 600			01/2015		As of 07/01/2017		s of 7/01/2018
Improvements		273,600 190,600			3,600				
Total:		464,200),600 1,200		164 200		
Preferential Land	d:	0		40-	1,200	•	164,200		
			-	Transfer In	formation				
Seller: STILLING	ANTHO	NY C		Date: 09/3	0/2016			Price: \$0	
Type: NON-ARM	S LENGT	TH OTHER		Deed1: /38	3084/ 00480			Deed2:	
Seller: STILLING	ANTHO	NY C		Date: 12/1	9/2001			Price: \$0	
Type: NON-ARM	S LENGT	TH OTHER		Deed1: /15	876/ 00151			Deed2:	
Seller: TUCKER	JACK			Date: 06/2	8/1985			Price: \$100	,000
Type: ARMS LEN	IGTH IMI	PROVED		Deed1: /08	3437/ 00235			Deed2:	•
			E	xemption I	nformation				
Partial Exempt Assessments:		Class				07/01	/2017	07/01	/2018
County:		000				0.00			
State:		000				0.00			
Municipal:		000 *				0.00		0.00	
Tax Exempt: Exempt Class:				Special Ta	x Recaptur	e:			
		1	lomes	tead Applic	ation Informa	ation			





Real Property Data Search

Search Result for BALTIMORE COUNTY

View Map	View GroundRent Re	edemption	View Grou	ındRent Registration
Account Identifier:	District - 01 A	Account Number - 01		
		Owner Information	1	<u> </u>
Owner Name:	STILLING PR	OPERTIES Use Prir	: ncipal Residence:	COMMERCIAL NO
Mailing Address:	7901 FRYS L BALTIMORE I 1302	ANE Dec	d Reference:	/15735/ 00133
	Loc	cation & Structure Info	rmation	
Premises Address:	6124 EDMON BALTIMORE 2		al Description:	.609 AC 6124 EDMONDSON AVE NS 300 FT NE HARLEM LA
Map: Grid: Pa	rcel: Sub Sul District:	bdivision: Section	: Block: Lot:	Assessment Plat Year: No:
0101 0002 00	93 000	00		2018 Plat Ref:
Special Tax Areas:		Town: Ad Valore Tax Class		NONE
Primary Structure Built 1960	Above Grade Livit Area 3022	ng Finished Ba Area	Area	erty Land County Use
1900	3022		26,528	3 SF _ 20
Stories Baseme	nt Type SERVICE GARAGE	<u> </u>	Half Bath Garage	e Last Major Renovation
 -		Value Information		··· <u>·</u>
	Base Value	Value		Assessments
Land		As of 01/01/2015	As of 07/01/2017	As of 07/01/2018
Land:	332,600	332,600		
Improvements Total:	193,700	193,700		
Preferential Land:	526,300 0	526,300	526,300	
		Transfer Informatio	n	
Seller: T M D CONS	TRUCTION CO	Date: 11/07/2001	·· <u> </u>	Price: \$240,000
Type: ARMS LENG		Deed1: /15735/ 00	133 [^]	Deed2:
Seller:		Date:		Price:
Type:		Deed1:	•	Deed2:
Seller:		Date:		Price:
Type:		Deed1:		Deed2:
		Exemption Informati	on	· -
Partial Exempt Assessments:	Class	07/0	1/2017	07/01/2018
County:	000	0.00		
State:	000	0.00		
	000	0.00	·	0.00
Viunicipal:				
Tax Exempt: Exempt Class:		Special Tax Reca NONE	oture:	

Debra Wiley

rioiii.	Joe Shinadit Sikshinadit@ghiali.com>
Sent:	Monday, January 08, 2018 12:12 PM
To:	Catherine T. Engers
Cc:	Administrative Hearings; PAI Zoning; County Council District 1; Academy Heights Civic
	Association
Subject:	RE: Royal Farm Store #2018-010-SPHX
papiecë.	RE. Royal Faith Store #2010 010 SI TIX
G-th-	
Cathy,	
	e first notice, then it was discussed at the AHCA meeting on Jan. 2. There was no one
in attendance from the cou	unty to address the issue.
	sses at the three addresses (Catonsville Liquors & 2 auto repair)were never notified
and no one had seen posti	• • • • • • • • • • • • • • • • • • • •
and no one had seen posts	ings on the properties.
Too	
Joe	
0. 7. 0.001011.40.434	
On Jan 8, 2018 11:49 AM	I, "Catherine T. Engers" < cengers@baltimorecountymd.gov > wrote:
1	
Joe,	
Did you receive my Dec 14	th email? I sent to Pat, Denise Avara and yourself? Just checking to make sure Denise and I
had several emails back an	
Tida severar cittans back att	anoten about te.
	•
I'm not sure what 3 busine	ss owners you are referring to.
	ı
Be Safe with the ice comin	g
	·
Cathy	
Cathy	
From: Joe Shinault [mailto	· · · · · · · · · · · · · · · · · · ·
Sent: Sunday, January 07,	2018 8:25 AM'
To: Administrative Hearing	s < <u>administrativehearings@baltimorecountymd.gov</u> >; PAI Zoning
<pre><paizoning@baltimorecou< pre=""></paizoning@baltimorecou<></pre>	ntymd.gov>
	1 < council1@baltimorecountymd.gov>; Catherine T. Engers
	tymd.gov>; Academy Heights Civic Association < info@academyheightsmd.org>
	· · · · · · · · · · · · · · · · · · ·

Subject: Royal Farm Store #2018-010-SPHX

I am writing on behalf of the Academy Heights Civic Association in regards to the zoning notice for case #2018-010-SPHX.

Our association was just made aware of this public hearing by Councilman Quirks office two weeks ago. This was well after the December 5 hearing date.

Our association and community, as well as many other parties, are extremely concerned that no one in our area was made aware of this hearing. We have spoken with the Ingleside Neighborhood Association, where the properties are located, and they were never made aware. More disturbing, is that each of the three business owners were never aware of the notice until recent inquiries from local residents. The required newspaper notice was placed in The Jeffersonian, a paper that is not even distributed in the Catonsville area. The notice should have been correctly posted the Catonsville Times. Because of these lack of notices, there were no citizens in attendance at the special hearing, and now the appeal period has expired.

The Academy Heights Civic Association is requesting additional information to clarify how this notice process was handled. Could we please be provided the dates and specific locations that the notices were placed at the three properties on Edmondson Avenue? Also, how is the proper newspaper chosen to publish notices for the affected community? We need to understand why the immediate surrounding community was not properly notified of this action.

Thank You,

'Joe Shinault

President, AHCA



CONNECT WITH BALTIMORE COUNTY



Debra Wiley

From:

Catherine T. Engers

Sent:

Monday, January 08, 2018 11:49 AM

To:

Joe Shinault; Administrative Hearings; PAI Zoning

Cc:

County Council District 1; Academy Heights Civic Association

Subject:

RE: Royal Farm Store #2018-010-SPHX

Joe,

Did you receive my Dec 14th email? I sent to Pat, Denise Avara and yourself? Just checking to make sure Denise and I had several emails back and forth about it.

I'm not sure what 3 business owners you are referring to.

Be Safe with the ice coming

Cathy

From: Joe Shinault [mailto:jkshinault@gmail.com]

Sent: Sunday, January 07, 2018 8:25 AM

To: Administrative Hearings <administrativehearings@baltimorecountymd.gov>; PAI Zoning

<paizoning@baltimorecountymd.gov>

Cc: County Council District 1 < council 1@baltimorecountymd.gov>; Catherine T. Engers

<cengers@baltimorecountymd.gov>; Academy Heights Civic Association <info@academyheightsmd.org>

Subject: Royal Farm Store #2018-010-SPHX

I am writing on behalf of the Academy Heights Civic Association in regards to the zoning notice for case #2018-010-SPHX.

Our association was just made aware of this public hearing by Councilman Quirks office two weeks ago. This was well after the December 5 hearing date.

Our association and community, as well as many other parties, are extremely concerned that no one in our area was made aware of this hearing. We have spoken with the Ingleside Neighborhood Association, where the properties are located, and they were never made aware. More disturbing, is that each of the three business owners were never aware of the notice until recent inquiries from local residents. The required newspaper notice was placed in The Jeffersonian, a paper that is not even distributed in the Catonsville area. The notice should have been correctly posted the Catonsville Times. Because of these lack of notices, there were no citizens in attendance at the special hearing, and now the appeal period has expired.

The Academy Heights Civic Association is requesting additional information to clarify how this notice process was handled. Could we please be provided the dates and specific locations that the notices were placed at the three properties on Edmondson Avenue? Also, how is the proper newspaper chosen to publish notices for the affected community? We need to understand why the immediate surrounding community was not properly notified of this action.

Thank You, Joe Shinault President, AHCA

Debra Wiley

From:

Matthew Riesner < matthewriesner@gmail.com>

Sent:

Monday, January 08, 2018 3:48 PM Administrative Hearings; PAI Zoning

To: Cc:

County Council District 1; Catherine T. Engers; Patrick Young; charles.sydnor@house.state.md.us; Ebersole, Eric Delegate;

shirley.nathan.pulliam@senate.state.md.us

Subject:

Royal Farms in the Ingleside Neighborhood hearing # 2018-010-SPHX

Attachments:

Royal Farms Approval (1) (1):pdf; Admin-Hearing-notice (3) (1).pdf; hearing signs (1).pdf

Good Afternoon,

I am the President of the Ingleside Neighborhood Association of Catonsville, Inc. I am writing as a concerned community organization regarding hearing 2018-010-SPHX at 6126-32 Edmondson Avenue. The addresses 6126-6132 Edmondson Avenue are within the boundaries of our neighborhood association (see attached map). On December 1st, Two Farms Inc. (a property management division for Royal Farms) was granted a special exception by the Office of Administrative Hearings to move forward with this project. This project could not be built on this site by-right, therefore requiring the administrative hearing. I found out about project from a board member of the Academy Heights Civic Association in the evening of January 4, 2017 (after the 30 day appeal/comment window). This involves properties currently housing 2 auto repair facilities and a liquor store. I provide the following information regarding this project.

- 1. The Ingleside Neighborhood Association of Catonsville, Inc. was not contacted at all, even though we are legally registered with the county as the neighborhood association representing this area. We definitely an interested party.
- 2. While apparently there was a sign about the hearing according to the document produced by the Office Administrative Hearings. No one in the community has (to the best of my knowledge) has seen the sign and the business owners (who are tenants in those buildings and also work on site) also did not see a sign. For a sign that is required to be posted for 20 days prior the hearing, this tells me that the sign was not post conspicuously. Furthermore, the tenant business owner of the liquor store at 6124, "Mr. O" did not find out until a few days ago that anything was going to happen to the site, when his landlord informed him that his lease was not being renewed, essentially becoming month-to-month. He has also not seen any signs.
- 3. Two Farms, advertised the legal notice only in the Jeffersonian, a Towson area newspaper that does NOT have distribution in the Catonsville area. The local newspaper for Catonsville is the Catonsville Times.
- 4. On the Opinion and Order it states that there were no parties present that were opposed the project. This in itself is suspicious.
- 5. According to Cathy Engers at Councilman Tom Quirk's office, the hearing notice on the County's website may not have been posted until 12/1/2017 (the day of the meeting), since the website is updated semi-monthly. This does not represent a good-faith effort to inform the public about the hearing.

The Ingleside Neighborhood Association is requests the following.

- 1. Please provide the dates and the specific location where the sign were posted on these 3 properties?
- 2. Please let us know the proper newspaper where these postings are to be made? Is it common to post these notices in newspapers that do not circulate in an affected community?
- 3. We would like to know why there was not enough time given to have to hearing placed on the county's website <u>prior</u> to the day of the hearing?
- 4. We would like to know why our neighborhood association (the association registered with the county to represent this area) was not properly notified regarding this hearing.
- 5. We would like to know why the adjoining neighbors were not properly notified of this hearing.
- 6. We request site plans and all documentation provided to the Office of Administrative Hearings for Baltimore County from Two Farms, Inc. and a parties representing Two Farms, Inc. regarding hearing # 2018-010-SPHX

Enclosed are following documents: the Opinion and Order for the Special Exception, the Newspaper Certificate, the Certificate of Posting, and a map of our neighborhood's boundaries.

Best Regards,

Matthew Riesner, President Ingleside Neighborhood Association of Catonsville 706 Ingleside Avenue Catonsville, MD 21228



IN RE: PETITIONS FOR SPECIAL HEARING *
AND SPECIAL EXCEPTION
(6124, 6126, 6132 Edmondson Ave) *

BEFORE THE

1st Election District

OFFICE OF

1st Council District Stilling Properties, LLC

ADMINISTRATIVE HEARINGS

Legal Owner

FOR BALTIMORE COUNTY

Two Farms, Inc.

Case No. 2018-0101-SPHX

COUNTY COUNCIL

* * * *

OPINION AND ORDER

This matter comes before the Office of Administrative Hearings (OAH) for consideration of Petitions for Special Hearing and Special Exception filed on behalf of Stilling Properties, LLC, legal owner and Two Farms, Inc., lessee ("Petitioners"). The Special Hearing was filed pursuant to § 500.7 of the Baltimore County Zoning Regulations ("B.C.Z.R") as follows: (1) to approve a waiver; (2) to permit the redevelopment of a portion of the site in a riverine floodplain; and (3) to allow grading, paving, installation of a sidewalk and sign, concrete curb and gutter, stormwater management facility, storm drain, landscaping and other site work improvements within the floodplain. A Petition for Special Exception was filed to use the property for a fuel service station on an individual site.

Jeff Bambridge, professional engineer Joshua Sharon, landscape architect Matthew Bishop, traffic engineer Mark Keeley and Jason Stilling attended the public hearing in support of the requests. David H. Karceski, Esq. and A. Neill Thupari, Esq. represented the Petitioners. There were no protestants or interested citizens in attendance. The Petition was advertised as required by the Baltimore County Zoning Regulations. Substantive Zoning Advisory Committee (ZAC) comments were received from the Bureau of Development Plans Review (DPR) and Department of Planning (DOP). Neither agency opposed the requests.

The subject property is approximately 1.153 acres in size and is zoned BL-AS, with an extremely small portion zoned DR 5.5. All proposed improvements would be in the BL-AS zoned portion of the site. The property was previously zoned BL, but during the 2016 Comprehensive Zoning Map Process the property was rezoned to BL-AS. Petitioners' Ex. 3.

At present there is a liquor store and automotive service garage at the property. Petitioners would raze those structures and construct a Royal Farms Store with gasoline pumps, convenience store and carry-out restaurant. Such a use(s) is permitted by special exception in the BL-AS zone.

SPECIAL HEARING

The special hearing pertains to a waiver of certain requirements pertaining to a riverine floodplain on the property. As shown on the plan, only a small portion of the 100-year floodplain is located on the subject property, and no structures or buildings are proposed in that location. Instead, Petitioners propose to install within the floodplain landscaping and curb, gutter, sidewalk and utility improvements along Harlem Lane. The County Code (BCC §32-4-414) permits such infrastructure items to be located within the floodplain, as noted in a November 29, 2017 memorandum from the Director of Department of Public Works (DPW). Petitioners' Ex. 8. That agency did not object to the waiver request and the petition for special hearing will therefore be granted.

SPECIAL EXCEPTION

Under Maryland law, a special exception use enjoys a presumption that it is in the interest of the general welfare, and therefore, valid. Schultz v. Pritts, 291 Md. 1 (1981). The Schultz standard was revisited in Attar v. DMS Tollgate; LLC, 451 Md. 272, (2017), where the court of appeals discussed the nature of the evidentiary presumption in special exception cases. The court again emphasized a special exception is properly denied only when there are facts and circumstances

showing that the adverse impacts of the use at the particular location in question would be above and beyond those inherently associated with the special exception use.

Messrs. Sharon, Bishop and Keeley (each of whom was accepted as an expert) testified via proffer the Petitioners satisfied each of the requirements set forth in the B.C.Z.R. §502.1. They each also opined the adverse impacts of this special exception use would be no greater at this location than it would be at other BL-AS zoned sites. As such the petition for special exception will be granted.

THEREFORE, IT IS ORDERED this 5th day of December 2017, by this Administrative Law Judge, that the Petition for Special Hearing as follows: (1) to approve a waiver; (2) to permit the redevelopment of a portion of the site in a riverine floodplain; and (3) to allow grading, paving, installation of a sidewalk and sign, concrete curb and gutter, storm water management facility, storm drain, landscaping and other site work improvements within the floodplain, as shown in detail on the site plan admitted as Petitioners' Exhibit 1A, be and is hereby GRANTED.

IT IS FURTHER ORDERED that the Petition for Special Exception to use the subject property for a fuel service station on an individual site be and is hereby GRANTED.


The relief granted herein shall be subject to the following:

- 1. Petitioners may apply for necessary permits and/or licenses upon receipt of this Order. However, Petitioners are hereby made aware that proceeding at this time is at their own risk until 30 days from the date hereof, during which time an appeal can be filed by any party. If for whatever reason this Order is reversed, Petitioners would be required to return the subject property to its original condition.
- 2. Petitioners shall have five (5) years from the date hereof in which to utilize the special exception.
- 3. Prior to issuance of permits Petitioners must submit for approval by Baltimore County landscape and lighting plans for the site.

Any appeal of this decision must be made within thirty (30) days of the date of this Order.

JOHN E. BEVERUNGEN Administrative Law Judge for Baltimore County

JEB/sln

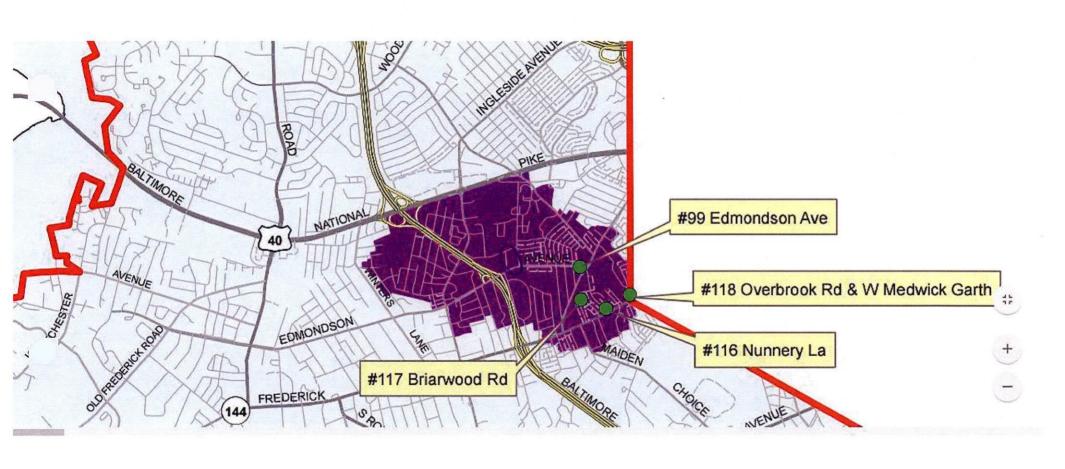

Debra Wiley

RECEIVED

IAN 0 8 2018

OFFICE OF ADMINISTRATIVE HEARINGS

From:

Joe Shinault <jkshinault@gmail.com> Sunday, January 07, 2018 8:25 AM

Sent: To:

Administrative Hearings; PAI Zoning

Cc:

County Council District 1; Catherine T. Engers; Academy Heights Civic Association

Subject:

Royal Farm Store #2018-010-SPHX

Attachments:

Zoning notice 2018-0101-SPHX.jpg; 2018-0101-SPHX.pdf; Newspaper notice

2018-0101-SPHX.jpg

I am writing on behalf of the Academy Heights Civic Association in regards to the zoning notice for case #2018-010-SPHX.

Our association was just made aware of this public hearing by Councilman Quirks office two weeks ago. This was well after the December 5 hearing date.

Our association and community, as well as many other parties, are extremely concerned that no one in our area was made aware of this hearing. We have spoken with the Ingleside Neighborhood Association, where the properties are located, and they were never made aware. More disturbing, is that each of the three business owners were never aware of the notice until recent inquiries from local residents. The required newspaper notice was placed in The Jeffersonian, a paper that is not even distributed in the Catonsville area. The notice should have been correctly posted the Catonsville Times. Because of these lack of notices, there were no citizens in attendance at the special hearing, and now the appeal period has expired.

The Academy Heights Civic Association is requesting additional information to clarify how this notice process was handled. Could we please be provided the dates and specific locations that the notices were placed at the three properties on Edmondson Avenue? Also, how is the proper newspaper chosen to publish notices for the affected community? We need to understand why the immediate surrounding community was not properly notified of this action.

Thank You, Joe Shinault President, AHCA

RECEIVED

JAN 0 8 2018

OFFICE OF ADMINISTRATIVE HEARINGS IN RE: PETITIONS FOR SPECIAL HEARING * AND SPECIAL EXCEPTION (6124, 6126, 6132 Edmondson Ave)

1st Election District 1st Council District

Stilling Properties, LLC

Legal Owner

Two Farms, Inc.

Petition 2017

COUNTY COUNCIL

BEFORE THE

OFFICE OF

ADMINISTRATIVE HEARINGS

FOR BALTIMORE COUNTY

Case No. 2018-0101-SPHX

OPINION AND ORDER

This matter comes before the Office of Administrative Hearings (OAH) for consideration of Petitions for Special Hearing and Special Exception filed on behalf of Stilling Properties, LLC, legal owner and Two Farms, Inc., lessee ("Petitioners"). The Special Hearing was filed pursuant to § 500.7 of the Baltimore County Zoning Regulations ("B.C.Z.R") as follows: (1) to approve a waiver; (2) to permit the redevelopment of a portion of the site in a riverine floodplain; and (3) to allow grading, paving, installation of a sidewalk and sign, concrete curb and gutter, stormwater management facility, storm drain, landscaping and other site work improvements within the floodplain. A Petition for Special Exception was filed to use the property for a fuel service station on an individual site.

Jeff Bambridge, professional engineer Joshua Sharon, landscape architect Matthew Bishop, traffic engineer Mark Keeley and Jason Stilling attended the public hearing in support of the requests. David H. Karceski, Esq. and A. Neill Thupari, Esq. represented the Petitioners. There were no protestants or interested citizens in attendance. The Petition was advertised as required by the Baltimore County Zoning Regulations. Substantive Zoning Advisory Committee (ZAC) comments were received from the Bureau of Development Plans Review (DPR) and Department of Planning (DOP). Neither agency opposed the requests.

The subject property is approximately 1.153 acres in size and is zoned BL-AS, with an extremely small portion zoned DR 5.5. All proposed improvements would be in the BL-AS zoned portion of the site. The property was previously zoned BL, but during the 2016 Comprehensive Zoning Map Process the property was rezoned to BL-AS. Petitioners' Ex. 3.

At present there is a liquor store and automotive service garage at the property. Petitioners would raze those structures and construct a Royal Farms Store with gasoline pumps, convenience store and carry-out restaurant. Such a use(s) is permitted by special exception in the BL-AS zone.

SPECIAL HEARING

The special hearing pertains to a waiver of certain requirements pertaining to a riverine floodplain on the property. As shown on the plan, only a small portion of the 100-year floodplain is located on the subject property, and no structures or buildings are proposed in that location. Instead, Petitioners propose to install within the floodplain landscaping and curb, gutter, sidewalk and utility improvements along Harlem Lane. The County Code (BCC §32-4-414) permits such infrastructure items to be located within the floodplain, as noted in a November 29, 2017 memorandum from the Director of Department of Public Works (DPW). Petitioners' Ex. 8. That agency did not object to the waiver request and the petition for special hearing will therefore be granted.

SPECIAL EXCEPTION

· * 2

Under Maryland law, a special exception use enjoys a presumption that it is in the interest of the general welfare, and therefore, valid. Schultz v. Pritts, 291 Md. 1 (1981). The Schultz standard was revisited in Attar v. DMS Tollgate; LLC, 451 Md. 272, (2017), where the court of appeals discussed the nature of the evidentiary presumption in special exception cases. The court again emphasized a special exception is properly denied only when there are facts and circumstances

showing that the adverse impacts of the use at the particular location in question would be above and beyond those inherently associated with the special exception use.

Messrs. Sharon, Bishop and Keeley (each of whom was accepted as an expert) testified via proffer the Petitioners satisfied each of the requirements set forth in the B.C.Z.R. §502.1. They each also opined the adverse impacts of this special exception use would be no greater at this location than it would be at other BL-AS zoned sites. As such the petition for special exception will be granted.

THEREFORE, IT IS ORDERED this 5th day of December 2017, by this Administrative Law Judge, that the Petition for Special Hearing as follows: (1) to approve a waiver; (2) to permit the redevelopment of a portion of the site in a riverine floodplain; and (3) to allow grading, paving, installation of a sidewalk and sign, concrete curb and gutter, storm water management facility, storm drain, landscaping and other site work improvements within the floodplain, as shown in detail on the site plan admitted as Petitioners' Exhibit 1A, be and is hereby GRANTED.

IT IS FURTHER ORDERED that the Petition for Special Exception to use the subject property for a fuel service station on an individual site be and is hereby GRANTED.


The relief granted herein shall be subject to the following:

- 1. Petitioners may apply for necessary permits and/or licenses upon receipt of this Order. However, Petitioners are hereby made aware that proceeding at this time is at their own risk until 30 days from the date hereof, during which time an appeal can be filed by any party. If for whatever reason this Order is reversed, Petitioners would be required to return the subject property to its original condition.
- 2. Petitioners shall have five (5) years from the date hereof in which to utilize the special exception.
- 3. Prior to issuance of permits Petitioners must submit for approval by Baltimore County landscape and lighting plans for the site.

Any appeal of this decision must be made within thirty (30) days of the date of this Order.

JOHN E. BEVERUNGEN Administrative Law Judge for Baltimore County

JEB/sln

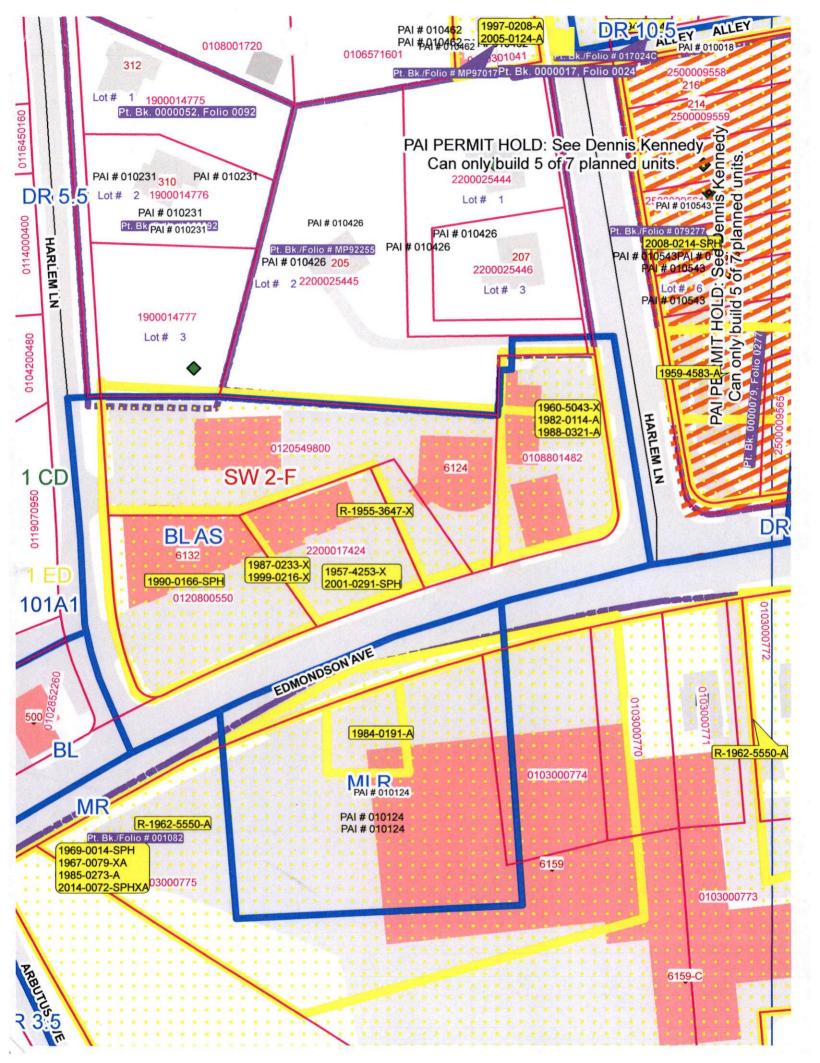

Case No.:	2018-	0101-	SPH'	X
Cube I to				

Exhibit Sheet

Petitioner/Developer

Sheet Protestants 2/5/17

No. 1	1A-ID Plan	
No. 2	Sharon CV	
No. 3	CZMP 1550e 1-10	D.
No. 4	4A-4B Elevations	
No. 5	Schematic Land scope flan	
No. 6	11/30/2017 letter from J. Hermann	
No. 7	Bishop CV	
No. 8	11/29/2017 Memo from 5. Walsh	
No. 9		
No. 10		
No. 11		
No. 12		

JOSHUA T. SHARON P.E, L.S.I.T, LEED AP BD+C.

Project Assignment:

Associate

Years of Experience:

MRA:

11

Education:

B.S., Civil Engineering, University of Maryland, 2005

Active Registrations:

Professional Engineer - Maryland,

Land Surveyor in Training-Maryland,

LEED Accredited Professional,

Professional Affiliations:

American Society of Civil Engineers

National Society of Professional Engineers

Maryland Society of Professional Engineers

Recognitions:

2009 Consultant of the Year by the Baltimore County Soil Conservation District



Qualifications:

Mr. Sharon is an Associate with Morris & Ritchie Associates, Inc.'s Towson office. Mr. Sharon has a comprehensive background in the civil engineering field. He has worked with Morris & Ritchie Associates on a variety of projects located in Baltimore City, Baltimore County, Anne Arundel County, Harford County, Garrett County and Frederick County.

Mr. Sharon has extensive experience in the design and development of an assortment of site development projects including single-family residential communities, multi-tenant neighborhoods, commercial properties, retail centers, hospitality buildings and telecommunication sites. He has extensive knowledge of the procedures for processing permits and developments through Baltimore County and other jurisdictions.

As an Associate in MRA's Towson office, Mr. Sharon is responsible for engineering design of development projects, day-to-day management of client services and preparation of construction documents.

Mr. Sharon has extensive design experience that includes site layout and design, grading, earthwork analysis, storm drain and utility design, hydrology and hydraulic analysis and design, erosion and sediment control design, culvert analysis and design, roadway design and stormwater management design for both commercial lots and residential subdivision projects.

Mr. Sharon is experienced in developing alternatives analysis to evaluate cost effective design options, and solving design problems with severe site constraints.

Examples of Mr. Sharon's project experience include:

10 Light Street, Baltimore City, Maryland - Civil Project Engineer for site planning and engineering design of the conversion of the 10 Light Street building from office to 430 residential apartments.

5601 Eastern Avenue, Baltimore City, Maryland - Civil Project Engineer for site planning and engineering design of a mixed-use redevelopment PUD project with retail, residential apartments and hospitality.

6300 York Road, Baltimore City, Maryland - Civil Project Engineer for engineering design of an inline-retail addition project to a successful shopping center.

801 Goucher Boulevard, Baltimore County, Maryland - Civil Project Engineer for site planning and engineering design for redevelopment of a 14.5 acre shopping center containing over 157,000 s.f. of retail space.

725 Butler Road, Baltimore County, Maryland - Civil Project Engineer for site planning and engineering design of a commercial center consisting of historic buildings and new construction. Project work included the first pervious concrete stormwater management design solution in Baltimore County.

Meadowvale, Baltimore County, Maryland - Civil Project Engineer engineering design team for a 103-unit single family community located in an area of severe grade changes and limited by existing drainage patterns and environmental constraints.


Carriage Hills, Baltimore County, Maryland - Civil Project Engineer for engineering design of a 159-unit town home community located on Liberty Road.

Martin Plaza, Baltimore County, Maryland - Civil Project Engineer for site planning and engineering design for redevelopment of the 25 acre shopping center.

Riparius Lot #1, Baltimore County, Maryland - Civil Project Engineer for site planning and engineering design of an 87 room Holiday Inn Express located on an undeveloped parcel hindered by grade changes, environmental constraints and requiring an underground stormwater management facility to meet local and state regulations.

Allender Road, Baltimore County, Maryland - Civil Project Engineer on team designing a 173-unit single-family home community located on Allender Road with stormwater management challenges including dual design discharge points.

The Preserve at Windlass Run, Baltimore County, Maryland - Civil Project Engineer on engineering design team for a 412-unit development mixed with single family and town homes located off of White Marsh Boulevard, surround by environmentally sensitive areas and requiring seven stormwater management facilities.

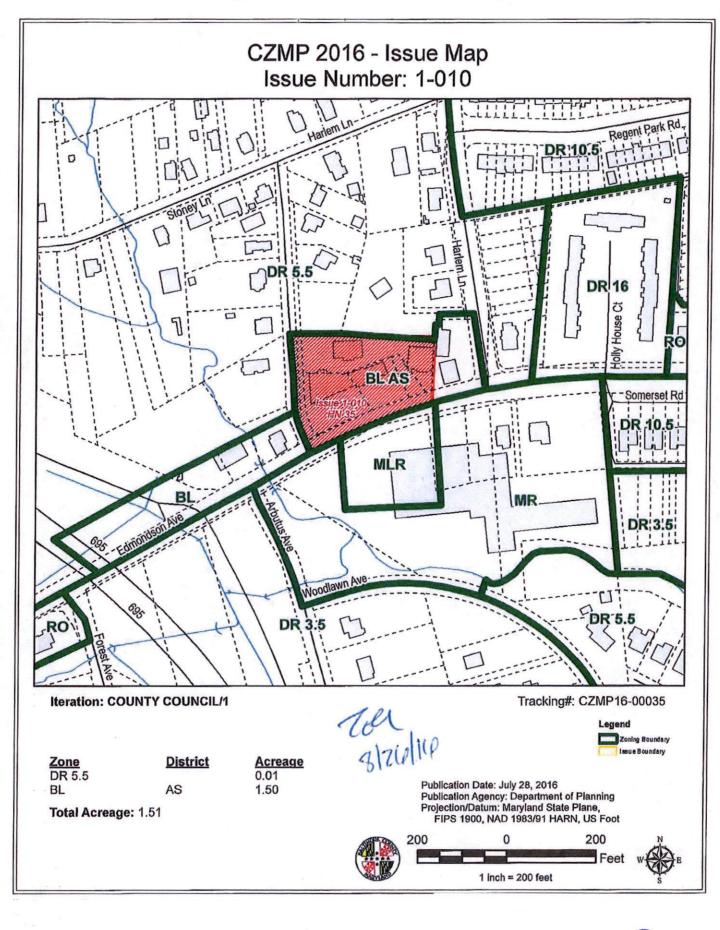



KEVIN KAMENETZ County Executive

ARNOLD JABLON
Deputy Administrative Officer
Director, Department of Permits,
Approvals & Inspections

November 30, 2017

Morris & Ritchie Associates, Inc. Ms. Nicole Reedy, PLA 1220-C East Joppa Road Towson, Maryland 21286 Phone: 410-821-1690

Subject:

Royal Farms Store #302

Zoning Case # 2018-0101-SPHX

6124, 6126, & 6132 Edmondson Avenue

Baltimore, Maryland 21236

Dear Ms. Reedy:

This is in response to your request for review of the Schematic Landscape Plan dated 11-10-2017, it has had a preliminary review and it is anticipated that minor comments will be issued and plan can be approved after the comments have been addressed, provided the Special Exception is granted.

Sincerely,

James Hermann, RLA.

Landscape Architect, Development Plans Review

cc:

MATTHEW A. BISHOP, PLA, LEED AP

Associate

PROJECT ASSIGNMENT:

Expert Witness, Landscape Architect

YEARS OF EXPERIENCE:

MRA: 11 Other Firms: 5

EDUCATION:

 B.S. Landscape Architecture / 2001 / University of Connecticut
 M.S. Plant Science / 2005 / University of Connecticut

ACTIVE REGISTRATION:

Landscape Architect: Maryland, 2006, #3365

L.E.E.D. Accredited Professional (2008)

PROFESSIONAL AFFILIATIONS:

Maryland Building Industry Association (MBIA), Baltimore County Chapter

QUALIFICATIONS:

Mr. Bishop is an Associate with MRA's Towson office. His experience includes a variety of projects ranging in scale from site specific to regional planning including streetscapes, neighborhood parks, mixeduse and residential development. The scope of Mr. Bishop's project involvement includes site analysis through construction documents; applications and permitting; graphic renderings; grading; and cost estimating. His experience also includes working with various government agencies, private interest groups, and project related consultants including: architects; civil engineers; traffic engineers; and City, State, and County environmental and planning agencies.

Sample projects managed by Mr. Bishop include the following:

Firestone Auto Care Center, Baltimore County, Maryland - Located in Perry Hall on the east side of Belair Road, this commercial auto care facility included 5,000 sf of service and retail space with associated parking, signage, and landscape improvements. Served as project manager in the preparation of all Baltimore County required plans including a Special Exception Plan, Development Plan, Grading Plan, Site Plan, ESC Plan, Utility Plans, and Landscape Plans. Served as expert witness at the Special Exception hearing.

Gunpowder Overlook, Baltimore County, Maryland – Located in Perry Hall on the east side of Belair Road, this residential community includes 48 single family detached residential homes with associated open space, stormwater management facilities, environmental conservation areas, public roads and utilities. Served as project manager in the preparation of Concept Plans, a Development Plan, a Pattern Book, and coordination of a Community Input Meeting. Provided expert witness testimony at the Administrative Law Judge Hearing.

5737 Allender Road, Baltimore County, Maryland - Located on the east side of Baltimore County in White Marsh this development incorporates 121 homes situated around an extensive network of community open spaces. Served as project landscape architect in the design and preparation of planning related design products including Concept Plan, Development Plan, Pattern Book, and Final Development Plan. Also provided expert witness testimony for a Variance hearing to reduce side and rear yard building setbacks.

Red Lion Farm, Baltimore County, Maryland - Located on the east side of Baltimore County in White Marsh this development incorporates 61 homes. Provided expert witness testimony for a variance hearing to reduce rear yard building setbacks.

Windlass Run, Baltimore County, Maryland - Located on the east side of Baltimore County south of White Marsh Boulevard this Planned Unit Development incorporates 424 homes situated around an extensive network of community open spaces including a clubhouse, pool, and children's play equipment. Served as project landscape architect in the design and preparation of planning related design products including Concept Plan, Development Plan, Pattern Book, and Final Development Plan. Also designed and prepared detailed landscape architecture related design products including Active Open Space areas, Passive Open Space areas, Entry features, and Club house/pool area.

Towson Manor, Towson, Maryland - Located south of downtown Towson, on the east side of York Road, this Planned Unit Development incorporates 109 townhouses and an assisted living facility on ±8.22 acres. The project is a redevelopment of an existing single family residential community which had fallen into disrepair. Served as project



MATTHEW A. BISHOP, PLA, LEED AP- Page 2 of 2

landscape architect in the design and preparation of Baltimore County required Concept Plan, Development Plan, Pattern Book, Final Development Plan, Grading Plan, Landscape Plan / Cost Estimates, and Stormwater Management Plan. Also designed and prepared landscape construction drawings for a highly visible centrally located Bio-Retention facility that will be used not only as a functional stormwater treatment facility but also as a visually appealing community open space. The design incorporated native plant species chosen for both functional and aesthetic qualities while also meeting the strict specifications of Baltimore County DEPS and the Maryland Stormwater Design Manual

BALTIMORE COUNTY, MARYLAND INTER OFFICE CORRESPONDENCE

TO:

Joshua Sharon, PE, LSIT, LEED AP

Morris & Ritchie Associates, Inc.

FROM:

Steven A. Walsh, Director Department of Public Works

DATE:

November 29, 2017

SUBJECT:

Case No: 2018-0101-X

6124, 6126, 6132 Edmondson Avenue, Catonsville, Maryland 21228-1302

This is a Special Exception to use the property for a fuel service station on an individual site proposed to be Royal Farms #302.

The project site as shown on the "Plan to Accompany Petition for Special Hearing and Special Exception" dated November 17, 2017, is entirely outside of the special flood hazard area as shown on the Federal Emergency Management Agency, FEMA, Flood Insurance Rate Map, FIRM, Panel 2400100388F effective date September 26, 2008.

A portion of the site is within the 100-year floodplain as delineated in the Maiden Choice Watershed Study dated April, 1984, on file with the County. However, the portion of the site located within the floodplain area was road, sidewalk, utilities and paving prior to development and will be reconfigured after development but will still be the same use. No buildings or new payement areas will be in the floodplain area.

Baltimore County Code Sections 32-4-414 (c) (2) states "Development in a floodplain prohibited; exceptions. The County may not permit development in a riverine floodplain except for: The installation of a pond, culvert, bridge, street, utility, or drainage facility that the county finds is not detrimental to floodplain management programs."

The Department of Public Works takes no exception with this development for this reason.

SAW/TWC/s

Vishnubhai K. Desai, Chief, Development Plans Review and Building Plan Review CC: Kevin G. Wagner, Maryland Department of the Environment Peter M. Zimmerman, People's Council



BALTIMORE COUNTY

2016 Comprehensive Zoning Map Process Final Log of Issues

Adopted August 30, 2016






Baltimore County 2016 Comprehensive Zoning Map Process Log of Issues - District 1

September 13, 2016

Issue Number 1-010		Petitioner Stilling Properties, LLC			Lo	cation 6124, 61	nondson Ave	-	
Existing Zoning and Acres		Requested 2 and Acr		Final S Recommen	PG (1959)		ng Board nendations	County Cou Decision	
	1.13 0.39	BL AS DR 5.5	1.50 0.01	BL AS DR 5.5	1.12 0.40	BL AS DR 5.5	1.50 0.01	BL AS DR 5.5	1.50
Comments	1.52		1.51		1.52		1.51		1.5
Issue Number 1-011		Petitioner	MAH Mount	tain, LLC	Lo	cation 6567 Ba	ltimore National Pil	ke	
Existing Zoning and Acres		Requested 2 and Acr		Final S Recommen			ng Board nendations	County Cou	
DR 5.5	0.07	BR	0.07	BR	0.07	BR	0.07	BR	0.0
Comments See Issue	0.07 e 1-032	The state of the s	0.07		0.07		0.07	7	0.0
Issue Number 1-012		Petitioner	Episcopal C King	Church of Christ the	Lo	cation 1930 Br	ookdale Rd		
Existing Zoning and Acres		Requested 2		Final S Recommen			ng Board nendations	County Cou Decisio	
DR 5.5	7.42	BL	3.15	DR 5.5	7.42	BL	3.15	СВ	3.1
	7.42	DR 5.5	4.27		7.42	DR 5.5	4.27	DR 5.5	4.2
			7.42				7.42		7.4
Comments									



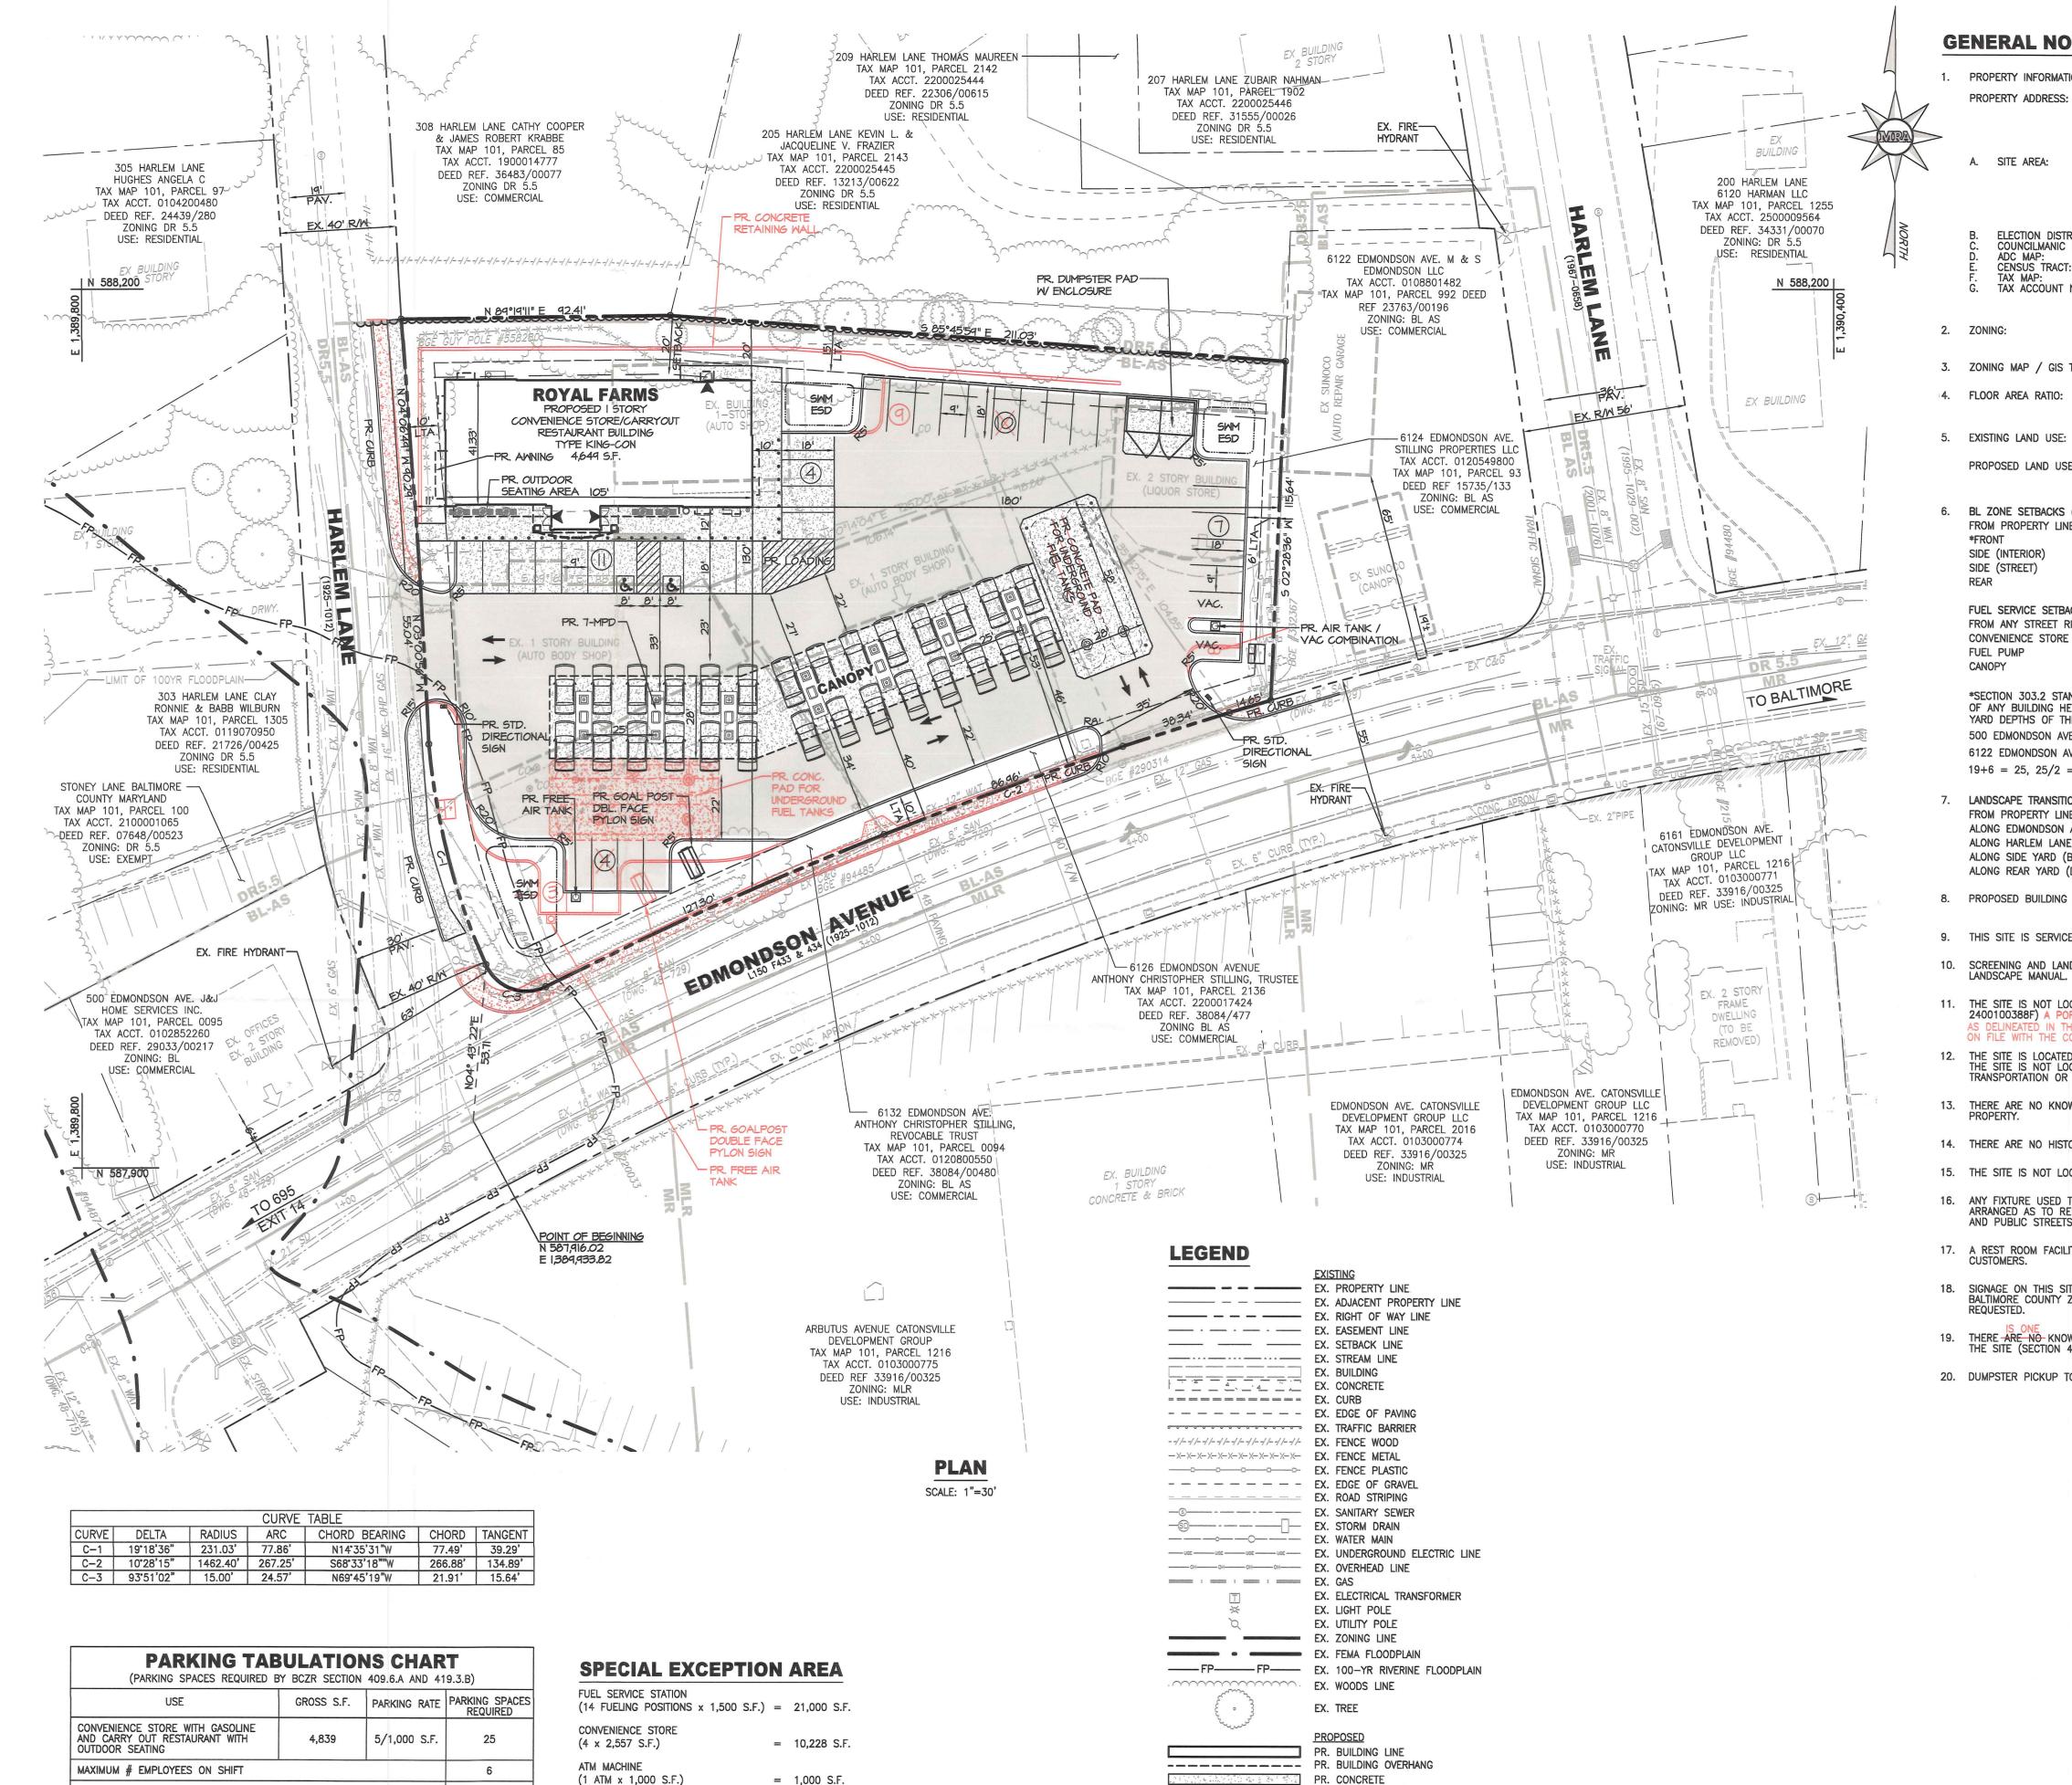

PR. PAVING

PR. BOLLARD

PR. EXTERIOR TABLE/SEATING

PR. ADA PARKING SPACE

PR. TRAFFIC FLOW ARROWS

PR. SIGN

— PR. CURB

PR. CLEARING LIMIT

PR. PARKING LOT STRIPING

GENERAL NOTES

PROPERTY INFORMATION: PROPERTY ADDRESS:

6124 EDMONDSON AVE. (PARCEL 93) 6126 EDMONDSON AVE. (PARCEL 2136) 6132 EDMONDSON AVE. (PARCEL 94)

BALTIMORE, MD 21228

PARCEL 93 = 26,528 SF OR 0.61 Ac. \pm PARCEL 2136 = 9,609 SF OR 0.22 Ac.± $NET = 50,860 SF OR 1.168 Ac. \pm$ $GROSS = 65,890 SF OR 1.513 Ac. \pm$

123'

COUNCILMANIC DISTRICT: ADC MAP: CENSUS TRACT: TAX ACCOUNT NO .:

6126 - 2200017424 #6132 - 0120800550 BL-AS (BUSINESS LOCAL AUTO SERVICE)

DR 5.5 (DENSITY RESIDENTIAL) ZONING MAP / GIS TILE NO.:

4. FLOOR AREA RATIO: PERMITTED = 3.0PROVIDED = 0.07 (4,649 S.F. / 65,890 S.F.)

EXISTING LAND USE: RETAIL AND AUTOMOBILE SERVICES FUEL SERVICE STATION IN COMBINATION WITH A PROPOSED LAND USE: CONVENIENCE STORE AND CARRYOUT RESTAURANT WITH OUTDOOR SEATING

6. BL ZONE SETBACKS (SECTION 232): FROM PROPERTY LINE **PROVIDED** *FRONT *12.5' 130° SIDE (INTERIOR) 180' SIDE (STREET) FUEL SERVICE SETBACKS (SECTION 405): **REQUIRED** FROM ANY STREET RIGHT OF WAY **PROVIDED**

*SECTION 303.2 STANDARDS FOR BL, BM AND BR ZONES, THE FRONT YARD DEPTH OF ANY BUILDING HEREAFTER ERECTED SHALL BE THE AVERAGE OF THE FRONT YARD DEPTHS OF THE LOTS IMMEDIATELY ADJOINING ON EACH SIDE. 500 EDMONDSON AVE = 6' BUILDING SETBACK 6122 EDMONDSON AVE = 19' GAS PUMP ISLAND SETBACK 19+6 = 25, 25/2 = 12.5

LANDSCAPE TRANSITION AREAS (LTA): **REQUIRED** FROM PROPERTY LINE **PROVIDED** ALONG EDMONDSON AVENUE ALONG HARLEM LANE ALONG SIDE YARD (BL-AS ZONE) ALONG REAR YARD (DR 5.5 ZONE)

8. PROPOSED BUILDING HEIGHT: C-STORE = 32'-6" PEAK OF GABLE CANOPY = 19'-0"

9. THIS SITE IS SERVICED BY PUBLIC WATER AND SEWER.

10. SCREENING AND LANDSCAPING SHALL COMPLY WITH THE BALTIMORE COUNTY LANDSCAPE MANUAL.

11. THE SITE IS NOT LOCATED IN A 100 YEAR FLOODPLAIN. (F.E.M.A. PANEL NO. DELINEATED IN THE MAIDEN CHOICE WATERSHED STUDY DATED APRIL 1984,

THE SITE IS LOCATED IN AN AREA OF CONCERN FOR BASIC SEWER SERVICES.
THE SITE IS NOT LOCATED WITHIN A FAILED BASIC SERVICE AREA FOR TRANSPORTATION OR WATER.

13. THERE ARE NO KNOWN EXISTING WELLS OR SEPTIC FIELDS ACTIVE ON THIS

14. THERE ARE NO HISTORIC BUILDINGS ON SITE

15. THE SITE IS NOT LOCATED IN THE CHESAPEAKE BAY CRITICAL AREA.


16. ANY FIXTURE USED TO ILLUMINATE AN OFF-STREET PARKING AREA SHALL BE ARRANGED AS TO REFLECT THE LIGHT AWAY FROM ADJACENT RESIDENTIAL SITE AND PUBLIC STREETS.

17. A REST ROOM FACILITY, WATER AND COMPRESSED AIR SHALL BE PROVIDED FOR

18. SIGNAGE ON THIS SITE SHALL CONFORM WITH THE SIGNAGE REQUIREMENTS OF THE BALTIMORE COUNTY ZONING REGULATIONS SECTION 450, OR A VARIANCE WILL BE

19. THERE ARE NO KNOWN ABANDONED FUEL SERVICE STATIONS WITHIN ONE MILE OF THE SITE (SECTION 405.3, BCZR).

20. DUMPSTER PICKUP TO BE SCHEDULED FOR OFF PEAK HOURS.

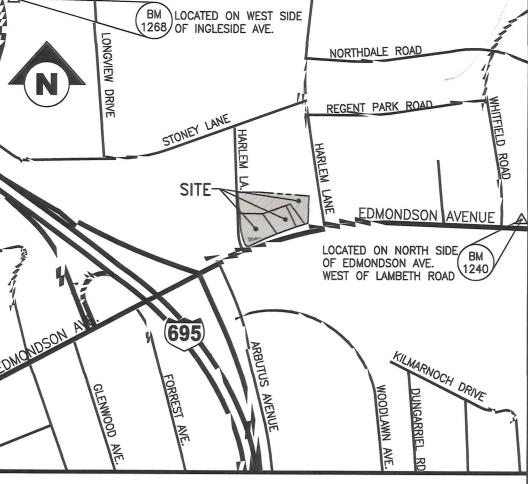

VICINITY MAP

SCALE: 1" = 500

BENCHMARKS

N 588,129,93 ELEV. 392.62 E 1,392,108.92 DESCRIPTION: CAPPED REBAR, NW CORNER OF EDMONDSON AVE. 7 LAMBETH ROAD, 14.34' NE OF UTILITY POLE #90665, 13.88' SOUTH OF STORM DRAIN INLET.

E 1,388,388.77 DESCRIPTION: BOLT, WEST SIDE OF INGLESIDE AVE. NEAR ASPHALT DRIVEWAY FOR #715, 46.77' NORTH OF N&C #516041, 10.34' EAST OF CONCRETE BASE POST.

ZONING HISTORY

CASE NO. R-1955-3647-X #6132 EDMONDSON AVE - PETITION FOR RECLASSIFICATION FROM AN R-6 TO A BL ZONE AND FOR A SPECIAL EXCEPTION TO USE PROPERTY FOR A GASOLINE SERVICE STATION. ORDER DENIED NOVEMBER 22, 1955. PETITION FOR RE-HEARING IN THE MATTER OF RECLASSIFICATION, ORDER DENIED MAY 3, 1956 AND DECEMBER 20, 1956. ON MAY 13, 1957, THE CIRCUIT COURT REVERSED THE DECISIONS BELOW AND ORDERED THAT THE PETITION FOR RECLASSIFICATION AND SPECIAL EXCEPTION BE GRANTED.

CASE NO. 1957-4253-X #6126 EDMONDSON AVE - PETITION FOR SPECIAL EXCEPTION FOR A GASOLINE SERVICE STATION. DENIED OCTOBER 4, 1957. BOARD OF APPEALS GRANTED FEBRUARY 27, 1958.

CASE NO. 1987-0233-X #6132 EDMONDSON AVE - PETITION TO USE THE DESCRIBED PROPERTY FOR A SERVICE GARAGE. GRANTED DECEMBER 18, 1986.

CASE NO. 1990-0166-SPH #6132 EDMONDSON AVE - PETITION TO APPROVE AN AMENDMENT TO PREVIOUSLY APPROVED SITE PLAN IN CASE 1987-0233-X TO ACCOMMODATE 14 ADDITIONAL PARKING SPACES GRANTED FEBRUARY 6, 1990.

 $\underline{\sf CASE}$ NO. 1999-0216-X #6132 EDMONDSON AVE - PETITION TO USE AN EXISTING BUILDING FOR A SERVICE GARAGE USE AND AN ACCESSORY USE IN A PROPOSED STORAGE BUILDING. GRANTED MAY 11, 1999.

CASE NO. 2001-0291-SPH #6126 EDMONDSON AVE - PETITION FOR A SPECIAL HEARING TO APPROVE AN AMENDMENT TO "A PREVIOUSLY APPROVED CASE NO. 99-216-X TO INCREASE THE NUMBER OF OUTSIDE PARKING SPACES FROM 5 TO 10 AND TO PROVIDE A SCREENED AREA FOR DISABLED VEHICLE STORAGE. GRANTED APRIL 4, 2001.

COMMERCIAL PERMIT HISTORY

#6124 EDMONDSON AVENUE PERMIT #B528963 - INSTALL ONE WALL SIGN 2'x12'-4", 5 SQ. FT. ON FRONT OF EXISTING SINGLE TENANT BUILDING NO OTHER WALL SIGNS PER APPLICATION , REMOVE ALL TEMPORARY SIGNS W/O PERMITS.

#6126 EDMONDSON AVENUE

PERMIT #B274663 - CONSTRUCT 1 STORY ADDITION ONTO SIDE OF EX. SERVICE GARAGE -TO BE USED AS EXTRA SERVICE BAY ALT. TO CREATE ENTRANCE TO SAID ADDITION.

PERMIT # B381662 - CONSTRUCT 1 STORY ADDITION ON SIDE OF EX. BUILDING TO BE A 2 BAY REPAIR SHOP ADDITION, 27'x32'x14' = 832 SQ. FT.

#6132 EDMONDSON AVENUE PERMIT # B533777 - CONSTRUCT A STORAGE SHED ON REAR OF PROPERTY. 40'x40' = 1,600 SQ. FT. FOOTINGS REQUIRED. RESIDENTIAL USE ONLY.



DESIGN & DRAWING BASED ON MARYLAND COORDINATE SYSTEM (MCS): HORIZONTAL NAD 83 (1991) NAVD 88 - VERTICAL



MORRIS & RITCHIE ASSOCIATES, INC. ENGINEERS, PLANNERS, SURVEYORS AND LANDSCAPE ARCHITECTS 1220-C EAST JOPPA ROAD, SUITE 505 TOWSON, MARYLAND 21286

(410) 821-1690 FAX: (410) 821-1748 MRAGTA.COM

Copyright 2017 Morris & Ritchie Associates, Inc.

ROYAL FARMS STORE #302 #6124, #6126, & #6132 EDMONDSON AVENUE

PLAN TO ACCOMPANY PETITION FOR SPECIAL HEARING AND SPECIAL EXCEPTION

1ST ELECTION DISTRICT BALTIMORE COUNTY, MARYLAND 1ST COUNCILMANIC DISTRICT

REVISIONS 17481X72 JOB NO.: ADDED SIDEWALK ALONG EDMONDSON PER ZAC COMMENTS, REVISED CURB SCALE: 1"=30" DDED RETAINING WALL AND ADJUSTED SIDEWALK ALONG HARLEM LANE DATE: 10/31/2017 DRAWN BY: DESIGN BY: REVIEW BY: SHEET: 01 OF 04

OWNERS STILLING PROPERTIES, LLC 6124 EDMONDSON BALTIMORE, MARYLAND 21244 ANTHONY CHRISTOPHER STILLING,

TRUSTEE


DEVELOPER TWO FARMS, INC. 3611 ROLAND AVENUE

6126 EDMONDSON BALTIMORE, MARYLAND 21244 BALTIMORE, MARYLAND 21211

ANTHONY CHRISTOPHER STILLING, REVOCABLE TRUST 6132 EDMONDSON PHONE: (410) 889-0200 BALTIMORE, MARYLAND 21244

PROFESSIONAL CERTIFICATION

I HEREBY CERTIFY THAT THESE DOCUMENTS WERE PREPARED OR APPROVED BY ME, AND THAT I AM A DULY LICENSED PROFESSIONAL ENGINEER UNDER THE LAWS OF THE STATE OF MARYLAND, LICENSE NO. 34479, EXPIRATION DATE: 06/21/18

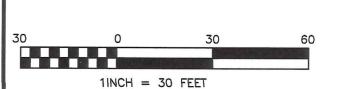

FREE AIR TANK

AIR TANK / VAC COMBINATION

TOTAL PARKING PROVIDED (INCLUDES 2 HANDICAP SPACES)

TOTAL PARKING REQUIRED

1

1

2 1

35 34

36 34

CARRY OUT RESTAURANT

REQUIRED TOTAL AREA


PROVIDED TOTAL AREA

= 13,692 S.F.

= 45,920 S.F.

= 65,890 S.F.

(6 x 2,282 S.F.)

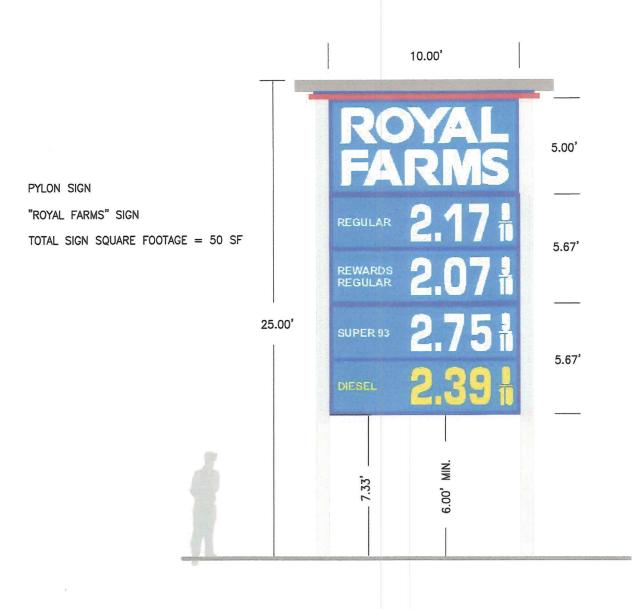

1.917 ROYALFARMS

CABINET: 0.40 ALUMINUM WITH ACRYLIC LETTER. ILLUMINATED WITH NEON.

INSTALLATION: WALL MOUNT.

TOTAL SIGN SQUARE FOOTAGE = 37.85 SF



NOT TO SCALE

2017 GOALPOST W/OUT CAR WASH NOT TO SCALE


0.50 WORLD FAMOUS CHICKEN & FRESH KITCHEN

@ FRONT TRELLIS

FONT: COPPERPLATE GOTHIC BOLD COLOR: ROYCROFT COPPER RED NOTE: FIRST LETTER OF EACH WORD ARE UPPERCASE, ALL OTHER LETTERS ARE LOWERCASE TOTAL SIGN SQUARE FOOTAGE = 11.75 SF

ROYAL FARMS CHANNEL LETTERS

NOT TO SCALE

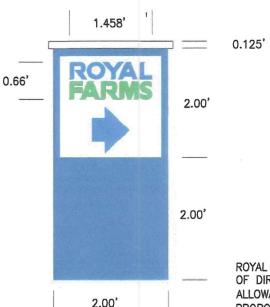

TOTAL SIGN SQUARE FOOTAGE = 24.2 SF

SERVICE STATION CANOPY SIGNS NOT TO SCALE

ROYAL FARMS TEXT/LOGO IS LIMITED TO A MAXIMUM OF 30% OF DIRECTIONAL SIGN AREA. ALLOWABLE TEXT/LOGO AREA = 4 SF X 0.3 = 1.2 SF PROPOSED TEXT/LOGO AREA = 1.46' X 0.67' = 0.98 SF PROPOSED PERCENT OF SIGN AREA = 25% FOR TEXT/LOGO

TOTAL SIGN SQUARE FOOTAGE = 4 SF




STANDARD DIRECTIONAL SIGN

NOT TO SCALE

	SIGN REGULATIONS										
	ll ll	III	IV	l V	VI	VII	VIII	IX			
CLASS	STRUCTURAL TYPE	ZONE OR USE	PERMIT REQUIRED	MAX AREA/ FACE	MAX NO./ PREMISES	HEIGHT	ILLUMINATION	ADDITIONAL LIMITATIONS			
ENTERPRISE	WALL MOUNTED; CANOPY	B.L.	USE	2x LENGTH OF WALL TO WHICH SIGN IS ATTACHED		N/A	YES	NO SINGLE SIGN LARGER THAN 150-SF			
	FREESTANDING	B.L.	USE	75-SF	ONE PER FRONTAGE	25-FT	YES				
	SERVICE STATION CANOPY	FUEL SERVICE STATION	USE	25-SF PER SIGN	6	N/A	YES	PERMANENT SIGNAGE UNDER THE CANOPY ON THE PUMPS OR SUPPORTS SHALL NOT BE COUNTED TOWARDS THE CANOPY, FREESTANDING OR WALL-MOUNTED SIGNAGE LIMITS			
DIRECTIONAL	FREESTANDING	ACCESSORY	USE	8 SF	NOT REGULATED	6-FT	YES	COMPANY LOGO <30% OF SIGN AREA			

					The second secon					
		SIGN AREAS								
\dashv	SIGN LABEL	SIGN TYPE	QUANTITY	PR. AREA EACH (SF)	PR. TOTAL AREA (SF)	ALLOWED AREA (SF)				
\neg	1	FREE STANDING ENTERPRISE SIGN	1	50	-	75 PER FACE				
	2 (FRONT)	WALL MOUNTED ENTERPRISE SIGN	1	37.85	49.6	214				
	2A (FRONT)	CANOPY ENTERPRISE SIGN	1	11.75						
R OR	3	FREE STANDING DIRECTIONAL SIGN	2	4	-	8 PER FACE				
	4	SERVICE STATION CANOPY SIGN	2	24.2	-	25 PER SIGN				
۱ ۲										

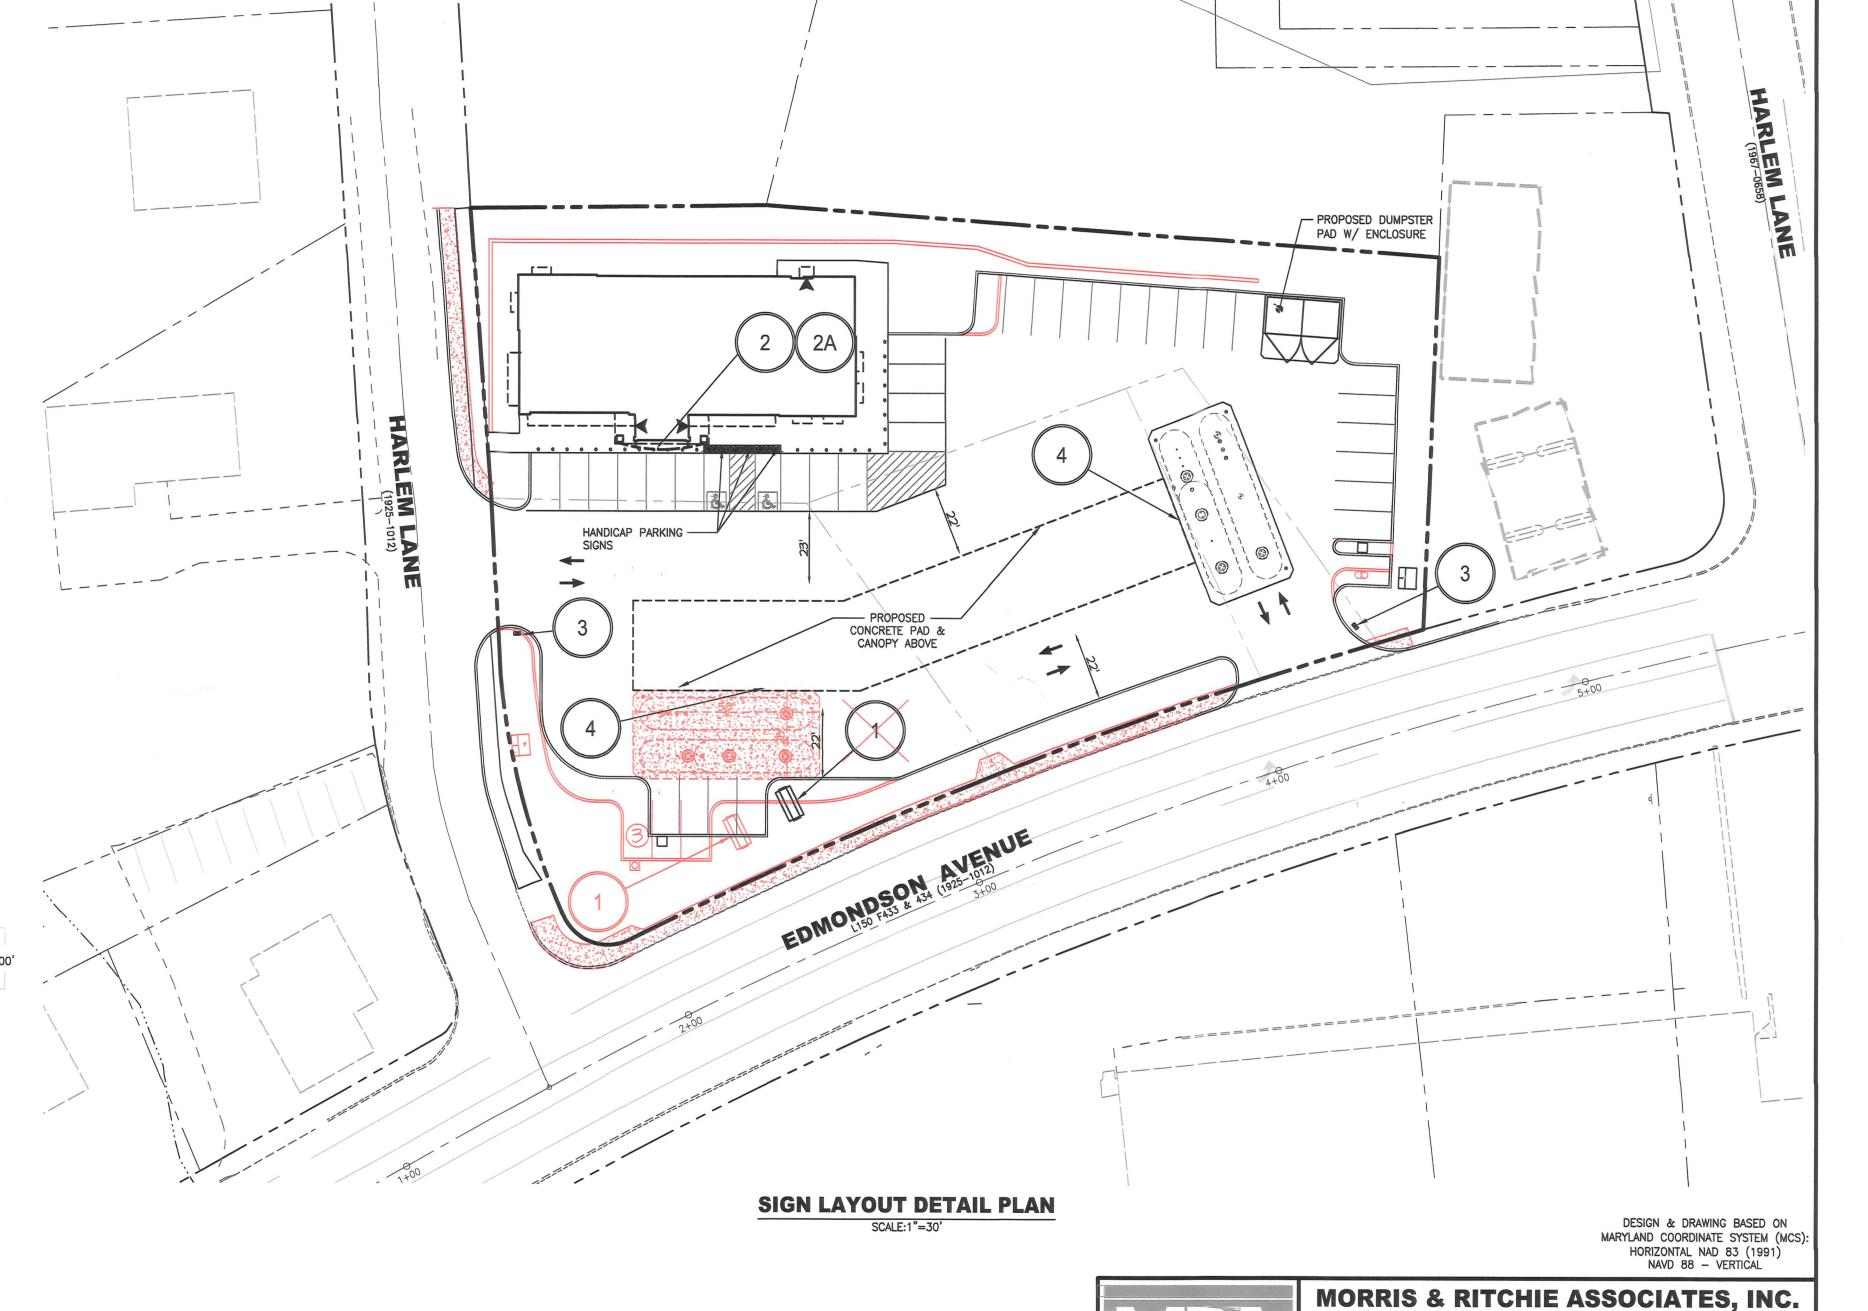

OWNERS

STILLING PROPERTIES, LLC 6124 EDMONDSON BALTIMORE, MARYLAND 21244

ANTHONY CHRISTOPHER STILLING, TRUSTEE 6126 EDMONDSON

BALTIMORE, MARYLAND 21244

ANTHONY CHRISTOPHER STILLING, REVOCABLE TRUST

6132 EDMONDSON BALTIMORE, MARYLAND 21244 REVISIONS

DEVELOPER

TWO FARMS, INC.

3611 ROLAND AVENUE

BALTIMORE, MARYLAND 21211

PHONE: (410) 889-0200

NO. 34479, EXPIRATION DATE: 06/21/18

PROFESSIONAL CERTIFICATION

I HEREBY CERTIFY THAT THESE DOCUMENTS WERE PREPARED OR

APPROVED BY ME, AND THAT I AM A DULY LICENSED PROFESSIONAL ENGINEER UNDER THE LAWS OF THE STATE OF MARYLAND, LICENSE

ENGINEERS, PLANNERS, SURVEYORS AND LANDSCAPE ARCHITECTS
1220-C EAST JOPPA ROAD, SUITE 505

ROYAL FARMS STORE #302 #6124, #6126, & #6132 EDMONDSON AVENUE

PLAN TO ACCOMPANY PETITION FOR

SPECIAL EXCEPTION SIGNAGE PLAN

1ST ELECTION DISTRICT BALTIMORE COUNTY, MARYLAND 1ST COUNCILMANIC DISTRICT

09/28/2017

02 OF 04

DRAWN BY:

DESIGN BY:


REVIEW BY:

SHEET:

ADDED SIDEWALK ALONG EDMONDSON PER ZAC COMMENTS, REVISED CURB

ADDED RETAINING WALL AND ADJUSTED SIDEWALK ALONG HARLEM LANE

TOWSON, MARYLAND 21286 (410) 821-1690 FAX: (410) 821-1748 MRAGTA.COM Copyright 2017 Morris & Ritchie Associates, Inc.

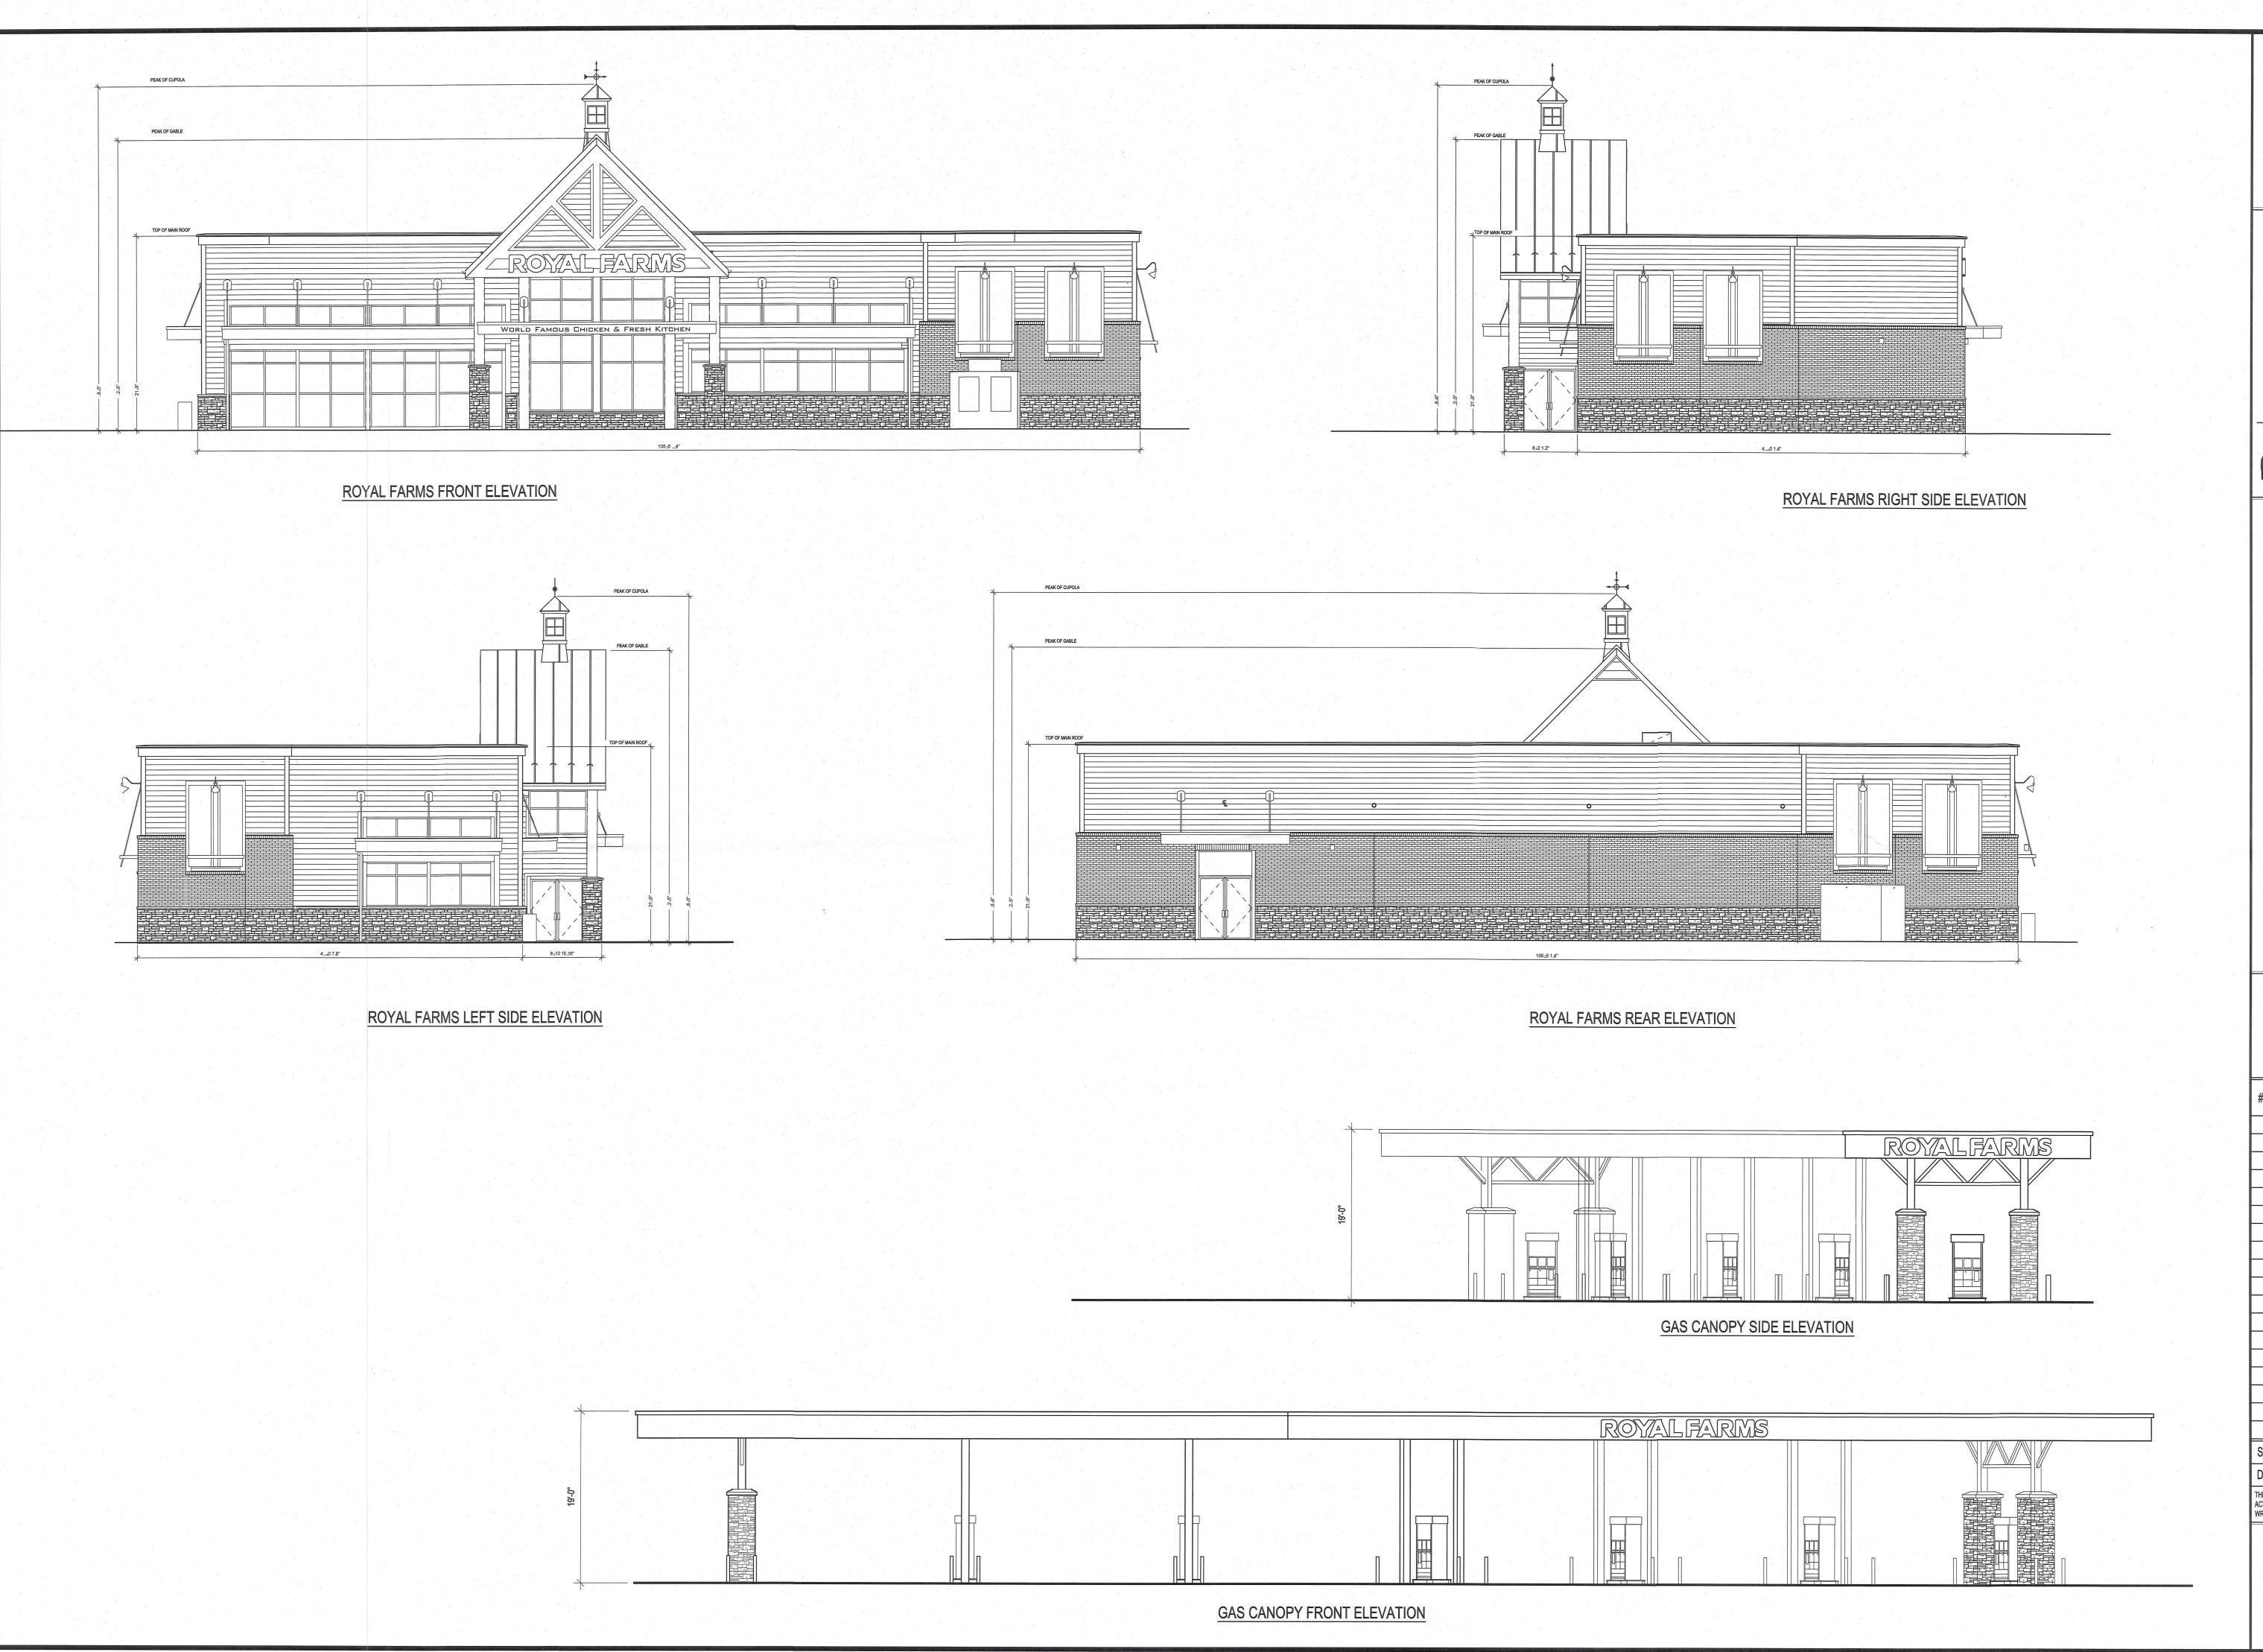

EDMONDSON A ENUE HARLEM LANE

BALTIMORE, MD 21228

ELEVATIONS

REVISED CONTENT

10-31-17 SPECIAL EXCEPTION PLAN


10-31-17 SPECIAL EXCEPTION PLAN

SCALE NOTED

DRAWN BY STAFF

THESE DRAWINGS ARE PROTECTED UNDER THE COPYRIGHT ACT OF 1976 AND SHALL NOT BE REUSED WITHOUT THE WRITTEN PERMISSION OF THE ARCHITECT.

SHEET 3 OF 4

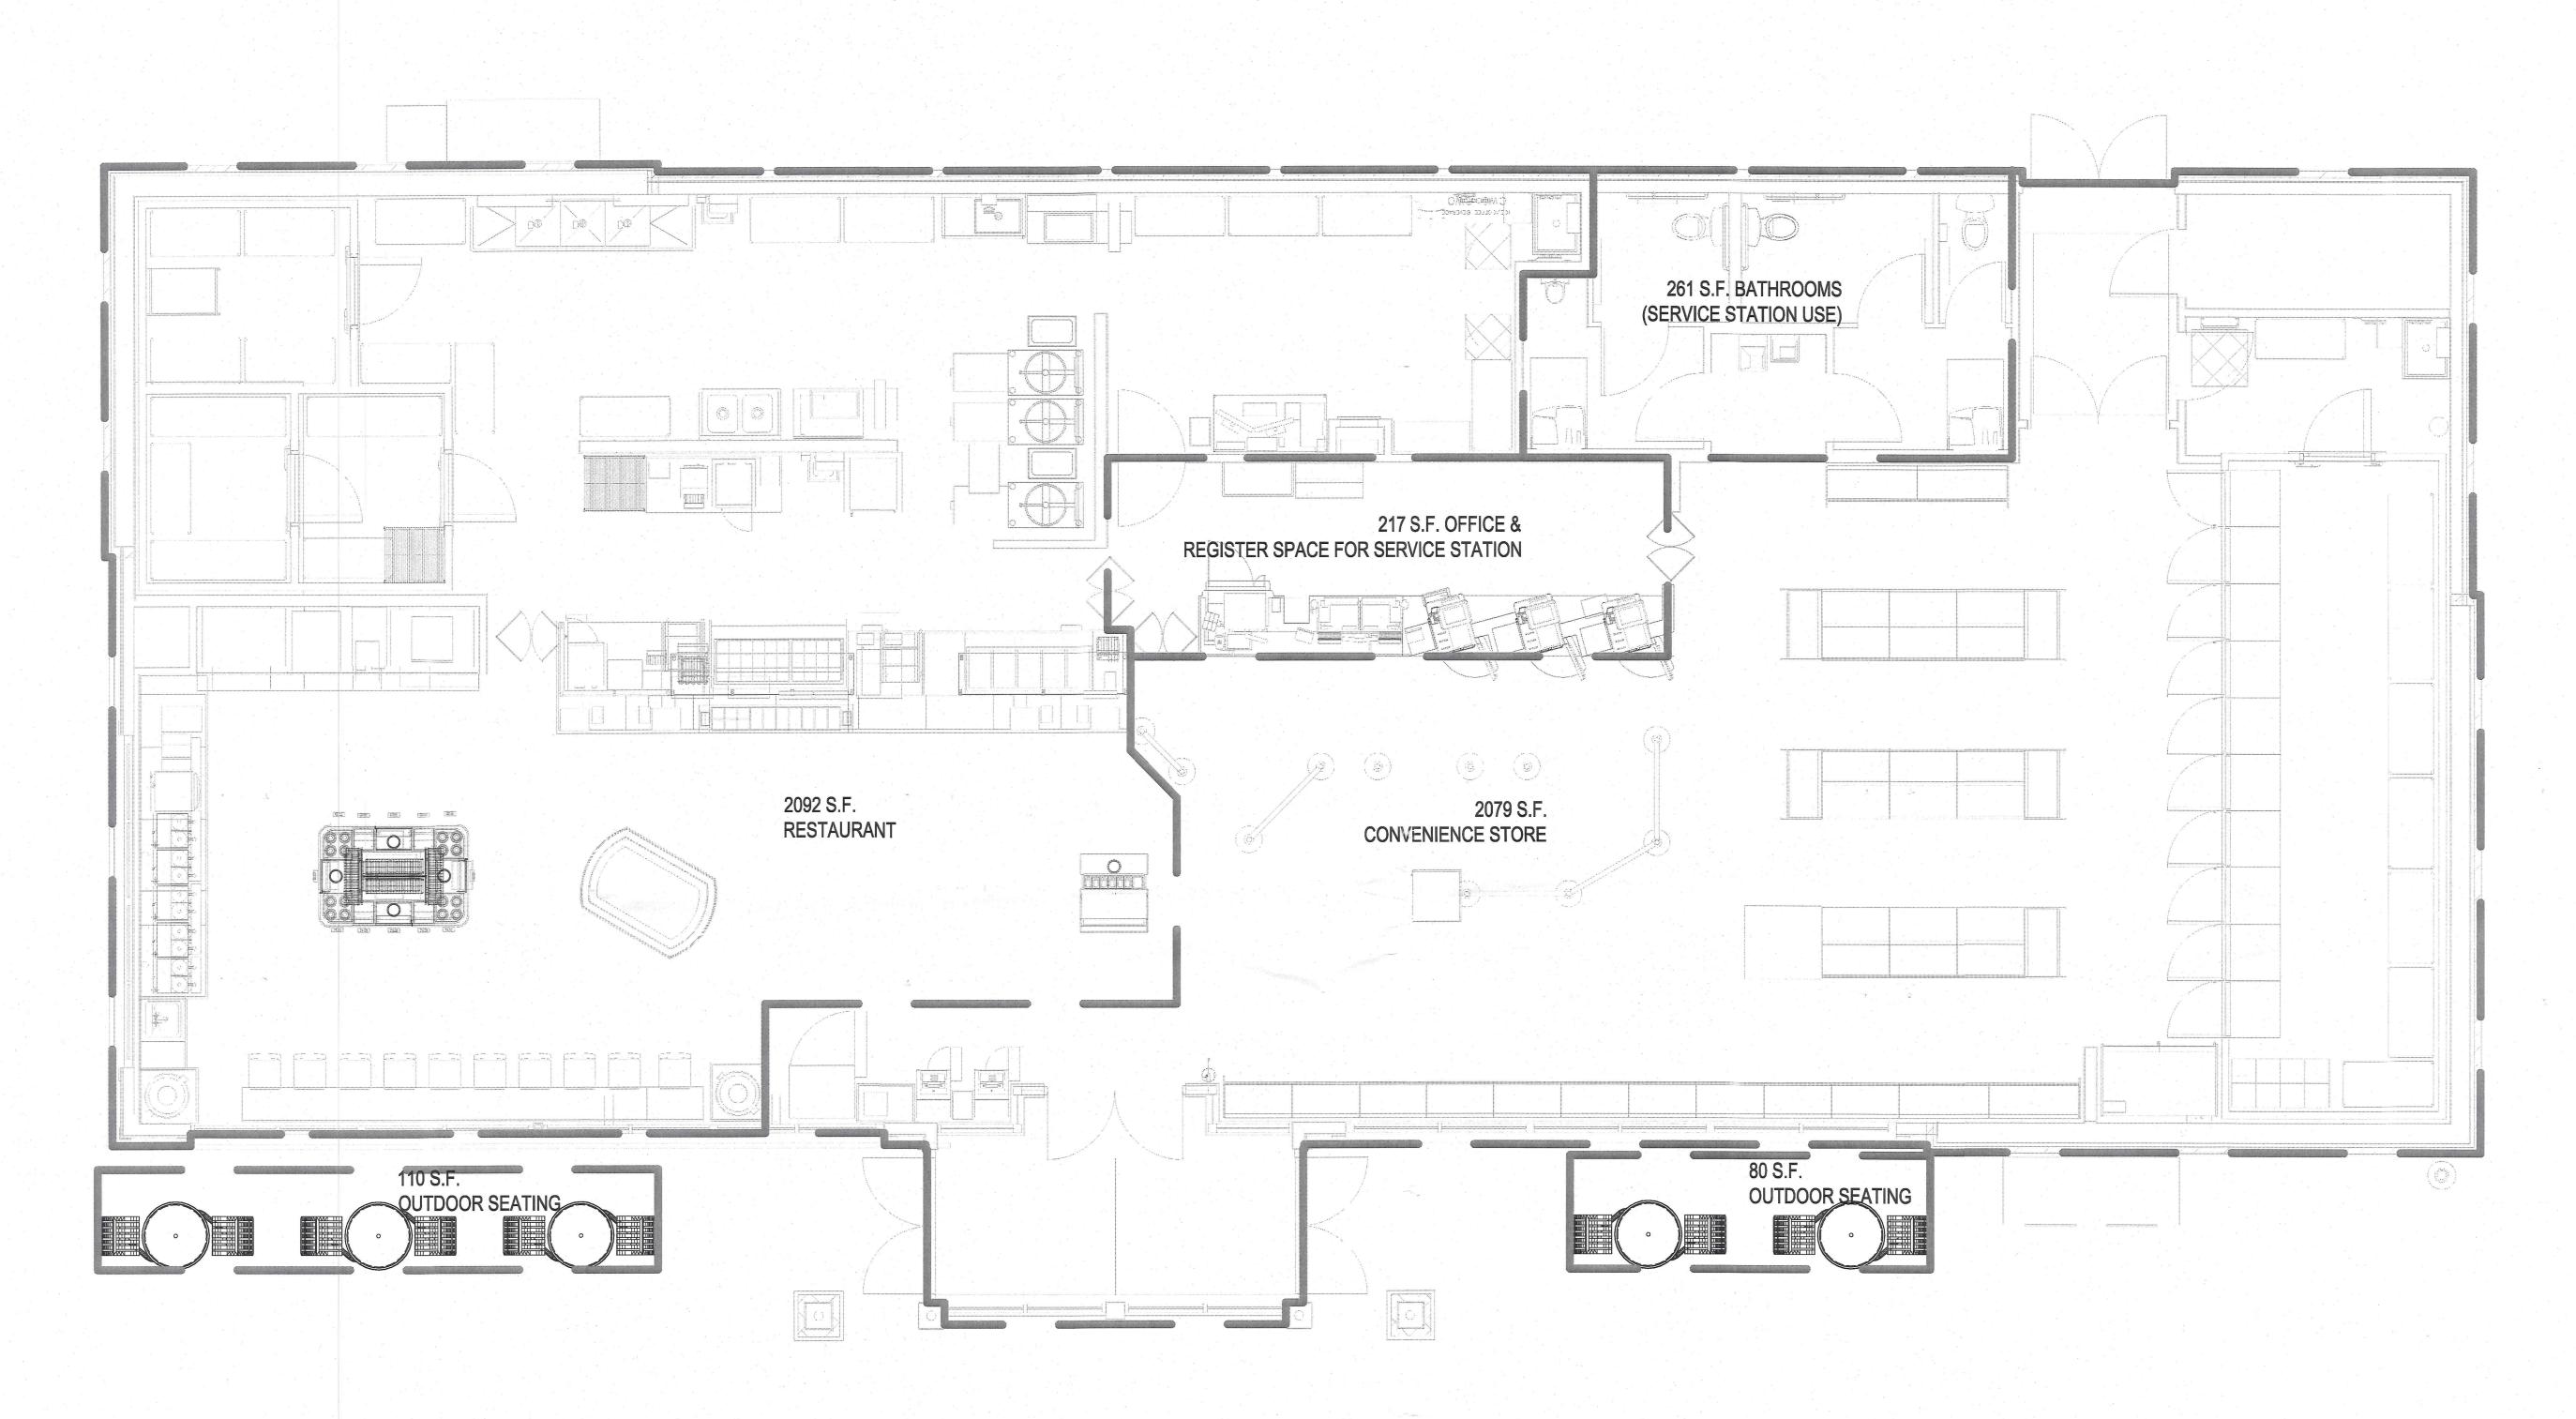

USE AREA TOTALS

SERVICE STATION USE: 217 S.F. OFFICE & REGISTER SPACE + 261 S.F. BATHROOMS =478 S.F. TOTAL

CONVENIENCE STORE USE: 2079 S.F. TOTAL

RESTAURANT USE: 2092 S.F. RESTAURANT +190 F. OUTDOOR SEATING =2282 TOTAL 1

BUILDING USE AREA PLAN VIEW
1/4" = 1'-0"

RATCLIFFE
ARCHITECTS

A Stevenson Mandaud 21153

EDMONDSON AGENUE HARLEM LANE
BALTIMORE, MD 21228

BUILDING USE AREA PLAN

	#	REVISED DATE	CONTENT					
-	3	10-31-17	SPECIAL EXCEPTION PLAN					
		=						
I		*						
260	-							
		.0						
1		*	y (%)					
The second second			24					
			- 2					
		0	31.					
			=					
			*					
ADDITION OF THE PERSON NAMED IN		-						
	00	AL F	NOTED					
	SC		NOTED					
The second second	DR	AWN BY	STAFF					
	THESE DRAWINGS ARE PROTECTED UNDER THE COPYRIGHT ACT OF 1976 AND SHALL NOT BE REUSED WITHOUT THE WRITTEN PERMISSION OF THE ARCHITECT.							

SHEET 4 OF 4



ROYAL FARMS


Royal Farms King-CON Proposed Elevations October 13th, 2017



PETITIONER'S EXHIBIT

5 . 3

10404 Stevenson Road . Stevenson, Maryland 21153
Phone 410-484-7010 Fax 410-484-3819 peter@ratelifearchitects.com

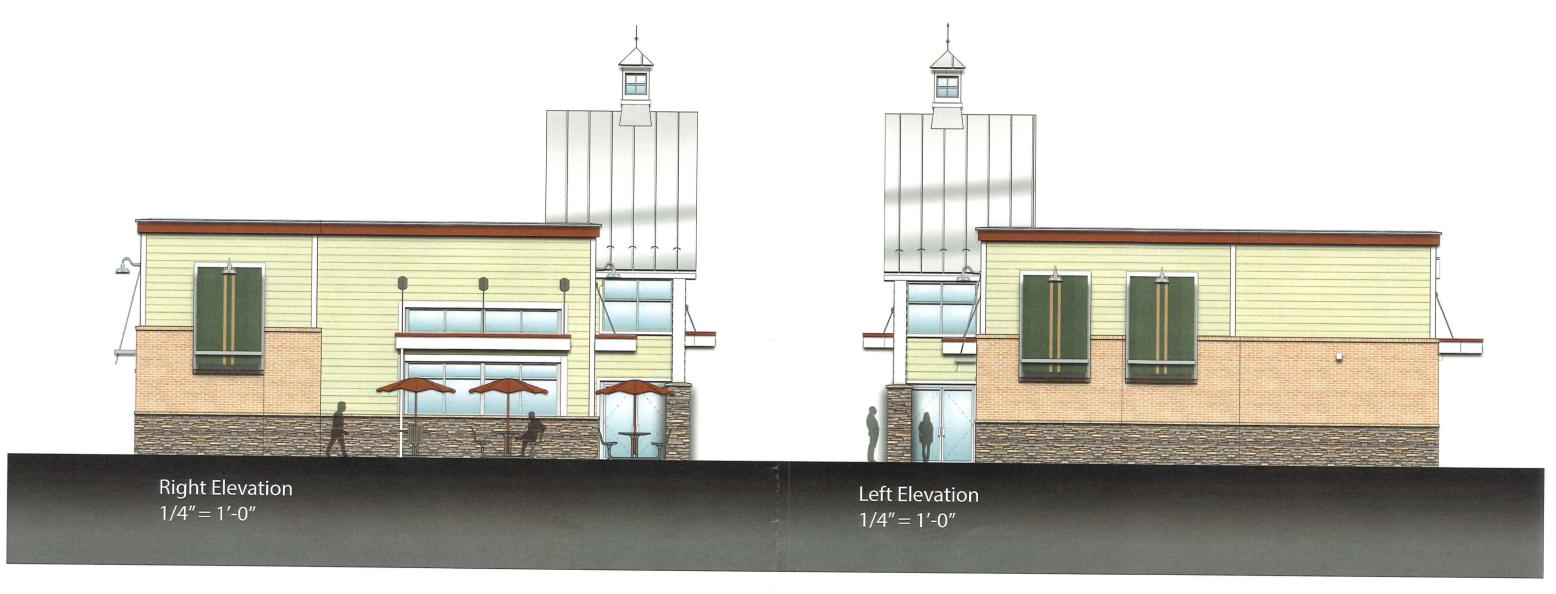

ROYAL FARMS

z 7 %

Royal Farms King- CON Proposed Elevations October 13th, 2017



10404 Stevenson Road . Stevenson, Maryland 21153 Phone 410-484-7010 - Fix 410-484-3819 - peter/a ratelificarchitects.com



CURVE TABLE										
CURVE	DELTA	RADIUS	ARC	CHORD BEARING	CHORD	TANGENT				
C-1	19°18'36"	231.03'	77.86'	N14°35'31"W	77.49'	39.29'				
C-2	10°28'15"	1462.40	267.25'	S68°33'18""W	266.88°	134.89'				
C-3	93°51'02"	15.00'	24.57	N69°45'19"W	21.91'	15.64'				

ZONING HISTORY

<u>CASE NO. R-1955-3647-X</u> #6132 EDMONDSON AVE - PETITION FOR RECLASSIFICATION FROM AN R-6 TO A BL ZONE AND FOR A SPECIAL EXCEPTION TO USE PROPERTY FOR A GASOLINE SERVICE STATION. ORDER DENIED NOVEMBER 22, 1955. PETITION FOR RE-HEARING IN THE MATTER OF RECLASSIFICATION, ORDER DENIED MAY 3, 1956 AND DECEMBER 20, 1956. ON MAY 13, 1957, THE CIRCUIT COURT REVERSED THE DECISIONS BELOW AND ORDERED THAT THE PETITION FOR RECLASSIFICATION AND SPECIAL EXCEPTION BE GRANTED.

CASE NO. 1957-4253-X #6126 EDMONDSON AVE - PETITION FOR SPECIAL EXCEPTION FOR A GASOLINE SERVICE STATION. DENIED OCTOBER 4, 1957. BOARD OF APPEALS GRANTED FEBRUARY 27, 1958.

CASE NO. 1987-0233-X #6132 EDMONDSON AVE - PETITION TO USE THE DESCRIBED PROPERTY FOR A SERVICE GARAGE. GRANTED DECEMBER 18, 1986.

CASE NO. 1990-0166-SPH #6132 EDMONDSON AVE - PETITION TO APPROVE AN AMENDMENT TO PREVIOUSLY APPROVED SITE PLAN IN CASE 1987-0233-X TO ACCOMMODATE 14 ADDITIONAL PARKING SPACES GRANTED FEBRUARY 6, 1990.

CASE NO. 1999-0216-X #6132 EDMONDSON AVE - PETITION TO USE AN EXISTING BUILDING FOR A SERVICE GARAGE USE AND AN ACCESSORY USE IN A PROPOSED STORAGE BUILDING. GRANTED MAY 11, 1999.

CASE NO. 2001-0291-SPH #6126 EDMONDSON AVE - PETITION FOR A SPECIAL HEARING TO APPROVE AN AMENDMENT TO A PREVIOUSLY APPROVED CASE NO. 99-216-X TO INCREASE THE NUMBER OF OUTSIDE PARKING SPACES FROM 5 TO 10 AND TO PROVIDE A SCREENED AREA FOR DISABLED VEHICLE STORAGE. GRANTED APRIL 4, 2001.

PERMIT #B528963 - INSTALL ONE WALL SIGN 2'x12'-4", 5 SQ. FT. ON FRONT OF EXISTING

PERMIT #B274663 - CONSTRUCT 1 STORY ADDITION ONTO SIDE OF EX. SERVICE GARAGE -

PERMIT # B381662 - CONSTRUCT 1 STORY ADDITION ON SIDE OF EX. BUILDING TO BE A 2

PERMIT # B533777 - CONSTRUCT A STORAGE SHED ON REAR OF PROPERTY. 40'x40' = 1,600 SQ. FT. FOOTINGS REQUIRED. RESIDENTIAL USE ONLY.

TO BE USED AS EXTRA SERVICE BAY ALT. TO CREATE ENTRANCE TO SAID ADDITION.

SINGLE TENANT BUILDING NO OTHER WALL SIGNS PER APPLICATION , REMOVE ALL TEMPORARY

COMMERCIAL PERMIT HISTORY

BAY REPAIR SHOP ADDITION, 27'x32'x14' = 832 SQ. FT.

1INCH = 30 FEET

SIGNS W/O PERMITS.

#6126 EDMONDSON AVENUE

#6132 EDMONDSON AVENUE


Baltimore County Planting Unit Condition	PU Credit Requirement Rate	Quantity	Required Planting Units (PU)	
Condition A Street Frontage and Streetscape				
Interior Road	1 PU/ 20 LF	342	17	
Adjacent Road	1 PU/ 40 LF	536	13	
Condition B Parking Lots				
Parking Lot Interrior	1 PU/ 12 Parking Spaces	35	3	
Condition E Nonresidential Buildings				
Landscape Buffer	1 PU/ 15 LF of Building Façade	148	10	
Condition H Dumpsters and Ground Mounted HVAC				
Dumpster and HVAC Screening	1 PU/ 15 LF	48	3	
Condition J Slopes, Embankments, and Retaining Walls				
Slopes, Embankments, and Retaining walls	1 PU/ 15 LF	220	15	
*Requesting a Modification for Required Planting Units	1 PU/ 15 LF	220	-15	
Condition K Automotive Uses				
Adjacent to Public ROW (Class B)	1 PU/ 15 LF	282	19	
Adjacent to Residential and Commercial (Class C)	1 PU/ 10 LF	656	66	
	Total Required Planting Units (PU)		131	
agoodic of Noordonial and Commordial (Class C)		550		

Baltimore County Planting Unit Condition	PU Credit Requirement Rate	Quantity	Provided Planting Units (PU)	
Major Trees Provided	1 PU/ Tree	5	5	
Minor Trees Provided	1 PU/ 2 Trees	14	7	
Evergreen Trees	1 PU/ 2 Trees	57	28.5	
Shrubs	1 PU/ 5 Shrubs	455	91	
	Total Provided Planting Units (PU)	131.5		

INTERIOR LANDSCAPING REQUIREMENT A. Reserve 7% of the parking lot area for interior landscaping. REQUIRED: (7800 S.F. X .07)= 546 S.F. PROVIDED: 555 S.F.

A DRAFT MODIFICATION LETTER HAS BEEN SENT TO BALTIMORE COUNTY TO ASK FOR RELIEF FROM THE BALTIMORE COUNTY LANDSCAPE MANUAL REQUIREMENTS. A FINAL LANDSCAPE MODIFICATION LETTER REQUEST WILL BE SUBMITTED WITH THE FINAL LANDSCAPE PLAN.

EXISTING EX. PROPERTY LINE EX. ADJACENT PROPERTY LINE EX. ADJACENT PROPERTY LINE EX. ADJACENT PROPERTY LINE EX. ASSEMENT LINE EX. SETBACK LINE EX. STEACH LINE EX. STEACH LINE EX. STEACH LINE EX. STREAM LINE EX. BUILDING EX. CONCRETE EX. CURB EX. EDGE OF PAVING EX. FENCE WOOD EX. SANITARY SEWER EX. STORM DRAIN EX. UNDERGROUND ELECTRIC LINE EX. OVERHEAD LINE EX. OVERHEAD LINE EX. UTILITY POLE EX. TREE EX. TREE TO BE REMOVED PROPOSED PR. BUILDING LINE EX. WOODS LINE EX. 100 YR FLOODPLAIN EX. TREE EX. TREE EX. TREE TO BE REMOVED PROPOSED PR. BUILDING LINE EX. WOODS LINE EX. 100 YR FLOODPLAIN EX. TREE EX. TREE TO BE REMOVED PROPOSED PR. BUILDING LINE EX. WOODS LINE EX. WOODS LINE EX. TREE EX. TREE TO BE REMOVED PROPOSED PR. BUILDING LINE EX. WOODS LINE EX. TREE EX. TREE EX. TREE TO BE REMOVED PROPOSED PR. BUILDING LINE EX. WOODS LINE EX. TREE EX. TREE EX. TREE TO BE REMOVED PROPOSED PR. BUILDING LINE EX. WOODS LINE EX. TREE EX. TREE EX. TREE EX	LEGEND	
EX. TREE EX. TREE TO BE REMOVED PROPOSED PR. BUILDING LINE PR. BUILDING OVERHANG PR. CONCRETE PR. BOLLARD PR. SIGN PR. EXTERIOR TABLE/SEATING PR. ADA PARKING SPACE PR. CURB PR. TRAFFIC FLOW ARROWS PR. SWM AREA PR. CLEARING LIMIT PR. PARKING LOT STRIPING PROP. MAJOR TREE PROP. FLOWERING TREE	- X - X - X - X - X - X - X - X - X - X	EX. PROPERTY LINE EX. ADJACENT PROPERTY LINE EX. RIGHT OF WAY LINE EX. EASEMENT LINE EX. SETBACK LINE EX. 2' CONTOUR EX. STREAM LINE EX. BUILDING EX. CONCRETE EX. CURB EX. EDGE OF PAVING EX. TRAFFIC BARRIER EX. FENCE WOOD EX. FENCE METAL EX. FENCE PLASTIC EX. EDGE OF GRAVEL EX. ROAD STRIPING EX. SANITARY SEWER EX. STORM DRAIN EX. WATER MAIN EX. UNDERGROUND ELECTRIC LINE EX. OVERHEAD LINE EX. GAS EX. ELECTRICAL TRANSFORMER EX. LIGHT POLE EX. ZONING LINE
PROPOSED PR. BUILDING LINE PR. BUILDING OVERHANG PR. CONCRETE PR. BOLLARD PR. SIGN PR. EXTERIOR TABLE/SEATING PR. ADA PARKING SPACE PR. CURB PR. TRAFFIC FLOW ARROWS PR. SWM AREA PR. CLEARING LIMIT PR. PARKING LOT STRIPING PROP. MAJOR TREE PROP. EVERGREEN TREE		
PR. BUILDING LINE PR. BUILDING OVERHANG PR. CONCRETE PR. BOLLARD PR. SIGN PR. EXTERIOR TABLE/SEATING PR. ADA PARKING SPACE PR. CURB PR. TRAFFIC FLOW ARROWS PR. SWM AREA PR. CLEARING LIMIT PR. PARKING LOT STRIPING PROP. MAJOR TREE PROP. FLOWERING TREE	(X)	EX. TREE TO BE REMOVED
PROP. FLOWERING TREE PROP. EVERGREEN TREE	: :	PR. BUILDING LINE PR. BUILDING OVERHANG PR. CONCRETE PR. BOLLARD PR. SIGN PR. EXTERIOR TABLE/SEATING PR. ADA PARKING SPACE PR. CURB PR. TRAFFIC FLOW ARROWS PR. SWM AREA PR. CLEARING LIMIT
PROP. EVERGREEN TREE		PROP. MAJOR TREE
7		PROP. FLOWERING TREE
OO PROP. SHRUB		PROP. EVERGREEN TREE
	00 (PROP. SHRUB

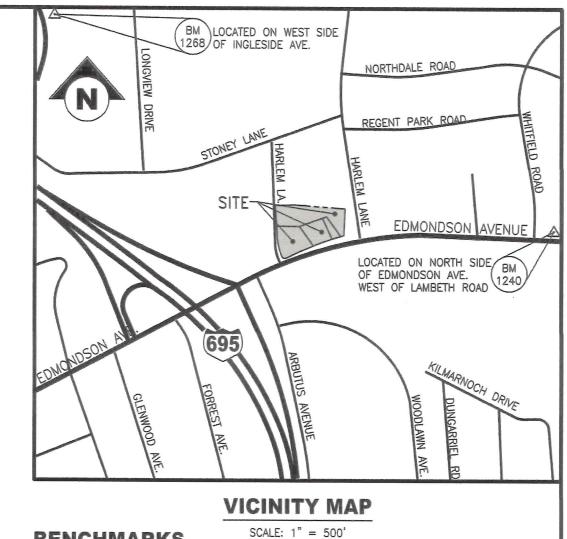

BENCHMARKS

E 1,392,108.92 DESCRIPTION: CAPPED REBAR, NW CORNER OF EDMONDSON AVE. 7 LAMBETH ROAD, 14.34' NE OF UTILITY POLE #90665, 13.88' SOUTH OF STORM DRAIN INLET.

ELEV. 495.33 E 1,388,388.77 DESCRIPTION: BOLT, WEST SIDE OF INGLESIDE AVE. NEAR ASPHALT DRIVEWAY FOR #715, 46.77' NORTH OF N&C #516041, 10.34' EAST OF CONCRETE BASE POST.

GENERAL NOTES

 PROPERTY INFORMATION: PROPERTY ADDRESS:

6124 EDMONDSON AVE. (PARCEL 93) 6126 EDMONDSON AVE. (PARCEL 2136 6132 EDMONDSON AVE. (PARCEL 94)

PARCEL 93 = 26,528 SF OR 0.61 Ac.± PARCEL 2136 = 9,609 SF OR 0.22 Ac.± PARCEL 94 = 14,723 SF OR 0.34 Ac.± NET = 50,860 SF OR 1.168 Ac.± GROSS = 65,890 SF OR 1.513 Ac.± A. SITE AREA:

COUNCILMANIC DISTRICT: ADC MAP: CENSUS TRACT: TAX ACCOUNT NO .:

BL-AS (BUSINESS LOCAL AUTO SERVICE) ZONING: DR 5.5 (DENSITY RESIDENTIAL)

ZONING MAP / GIS TILE NO.: 101A1

EXISTING LAND USE: RETAIL AND AUTOMOBILE SERVICES PROPOSED LAND USE:

FUEL SERVICE STATION IN COMBINATION WITH A CONVENIENCE STORE AND CARRYOUT RESTAURANT WITH OUTDOOR SEATING LANDSCAPE TRANSITION AREAS (LTA): FROM PROPERTY LINE PROVIDED

ALONG EDMONDSON AVENUE ALONG HARLEM LANE ALONG SIDE YARD (BL-AS ZONE) ALONG REAR YARD (DR 5.5 ZONE)

6. THIS SITE IS SERVICED BY PUBLIC WATER AND SEWER.

SCREENING AND LANDSCAPING SHALL COMPLY WITH THE BALTIMORE COUNTY

8. THE SITE IS NOT LOCATED IN A 100 YEAR FLOODPLAIN. (F.E.M.A. PANEL NO.

THE SITE IS LOCATED IN AN AREA OF CONCERN FOR BASIC SEWER SERVICES. THE SITE IS NOT LOCATED WITHIN A FAILED BASIC SERVICE AREA FOR TRANSPORTATION OR WATER.

THERE ARE NO KNOWN EXISTING WELLS OR SEPTIC FIELDS ACTIVE ON THIS PROPERTY.

11. THERE ARE NO HISTORIC BUILDINGS ON SITE

12. THE SITE IS NOT LOCATED IN THE CHESAPEAKE BAY CRITICAL AREA.

13. ANY FIXTURE USED TO ILLUMINATE AN OFF-STREET PARKING AREA SHALL BE ARRANGED AS TO REFLECT THE LIGHT AWAY FROM ADJACENT RESIDENTIAL SITE

14. DUMPSTER PICKUP TO BE SCHEDULED FOR OFF PEAK HOURS.

DESIGN & DRAWING BASED ON MARYLAND COORDINATE SYSTEM (MCS): HORIZONTAL NAD 83 (1991) NAVD 88 - VERTICAL



MORRIS & RITCHIE ASSOCIATES, INC. ENGINEERS, PLANNERS, SURVEYORS AND LANDSCAPE ARCHITECTS 1220-C EAST JOPPA ROAD, SUITE 505 TOWSON, MARYLAND 21286 (410) 821-1690

FAX: (410) 821-1748 MRAGTA.COM Copyright 2017 Morris & Ritchie Associates, Inc.

ROYAL FARMS STORE #302 #6124, #6126, & #6132 EDMONDSON AVENUE

SCHEMATIC LANDSCAPE PLAN



1ST EL AND 1ST COUNCILMANIC DISTRICT - PETITIONER'S EXHIBIT DATE REVISIONS JOB NO.: 17481X72 SCALE: 1"=30' 11/10/2017 DRAWN BY: DESIGN BY: REVIEW BY: SHEET: 01 OF 01

OWNERS


STILLING PROPERTIES, LLC 6124 EDMONDSON BALTIMORE, MARYLAND 21244 ANTHONY CHRISTOPHER STILLING, TRUSTEE

DEVELOPER TWO FARMS, INC. 3611 ROLAND AVENUE

6126 EDMONDSON BALTIMORE, MARYLAND 21244 ANTHONY CHRISTOPHER STILLING, REVOCABLE TRUST BALTIMORE, MARYLAND 21211 6132 EDMONDSON PHONE: (410) 889-0200 BALTIMORE, MARYLAND 21244

PROFESSIONAL CERTIFICATION

I HEREBY CERTIFY THAT THESE DOCUMENTS WERE PREPARED OR APPROVED BY ME, AND THAT I AM A DULY LICENSED PROFESSIONAL LANDSCAPE ARCHITECT UNDER THE LAWS OF THE STATE OF MARYLAND, LICENSE NO. 3787, EXPIRATION DATE: 06/30/2018

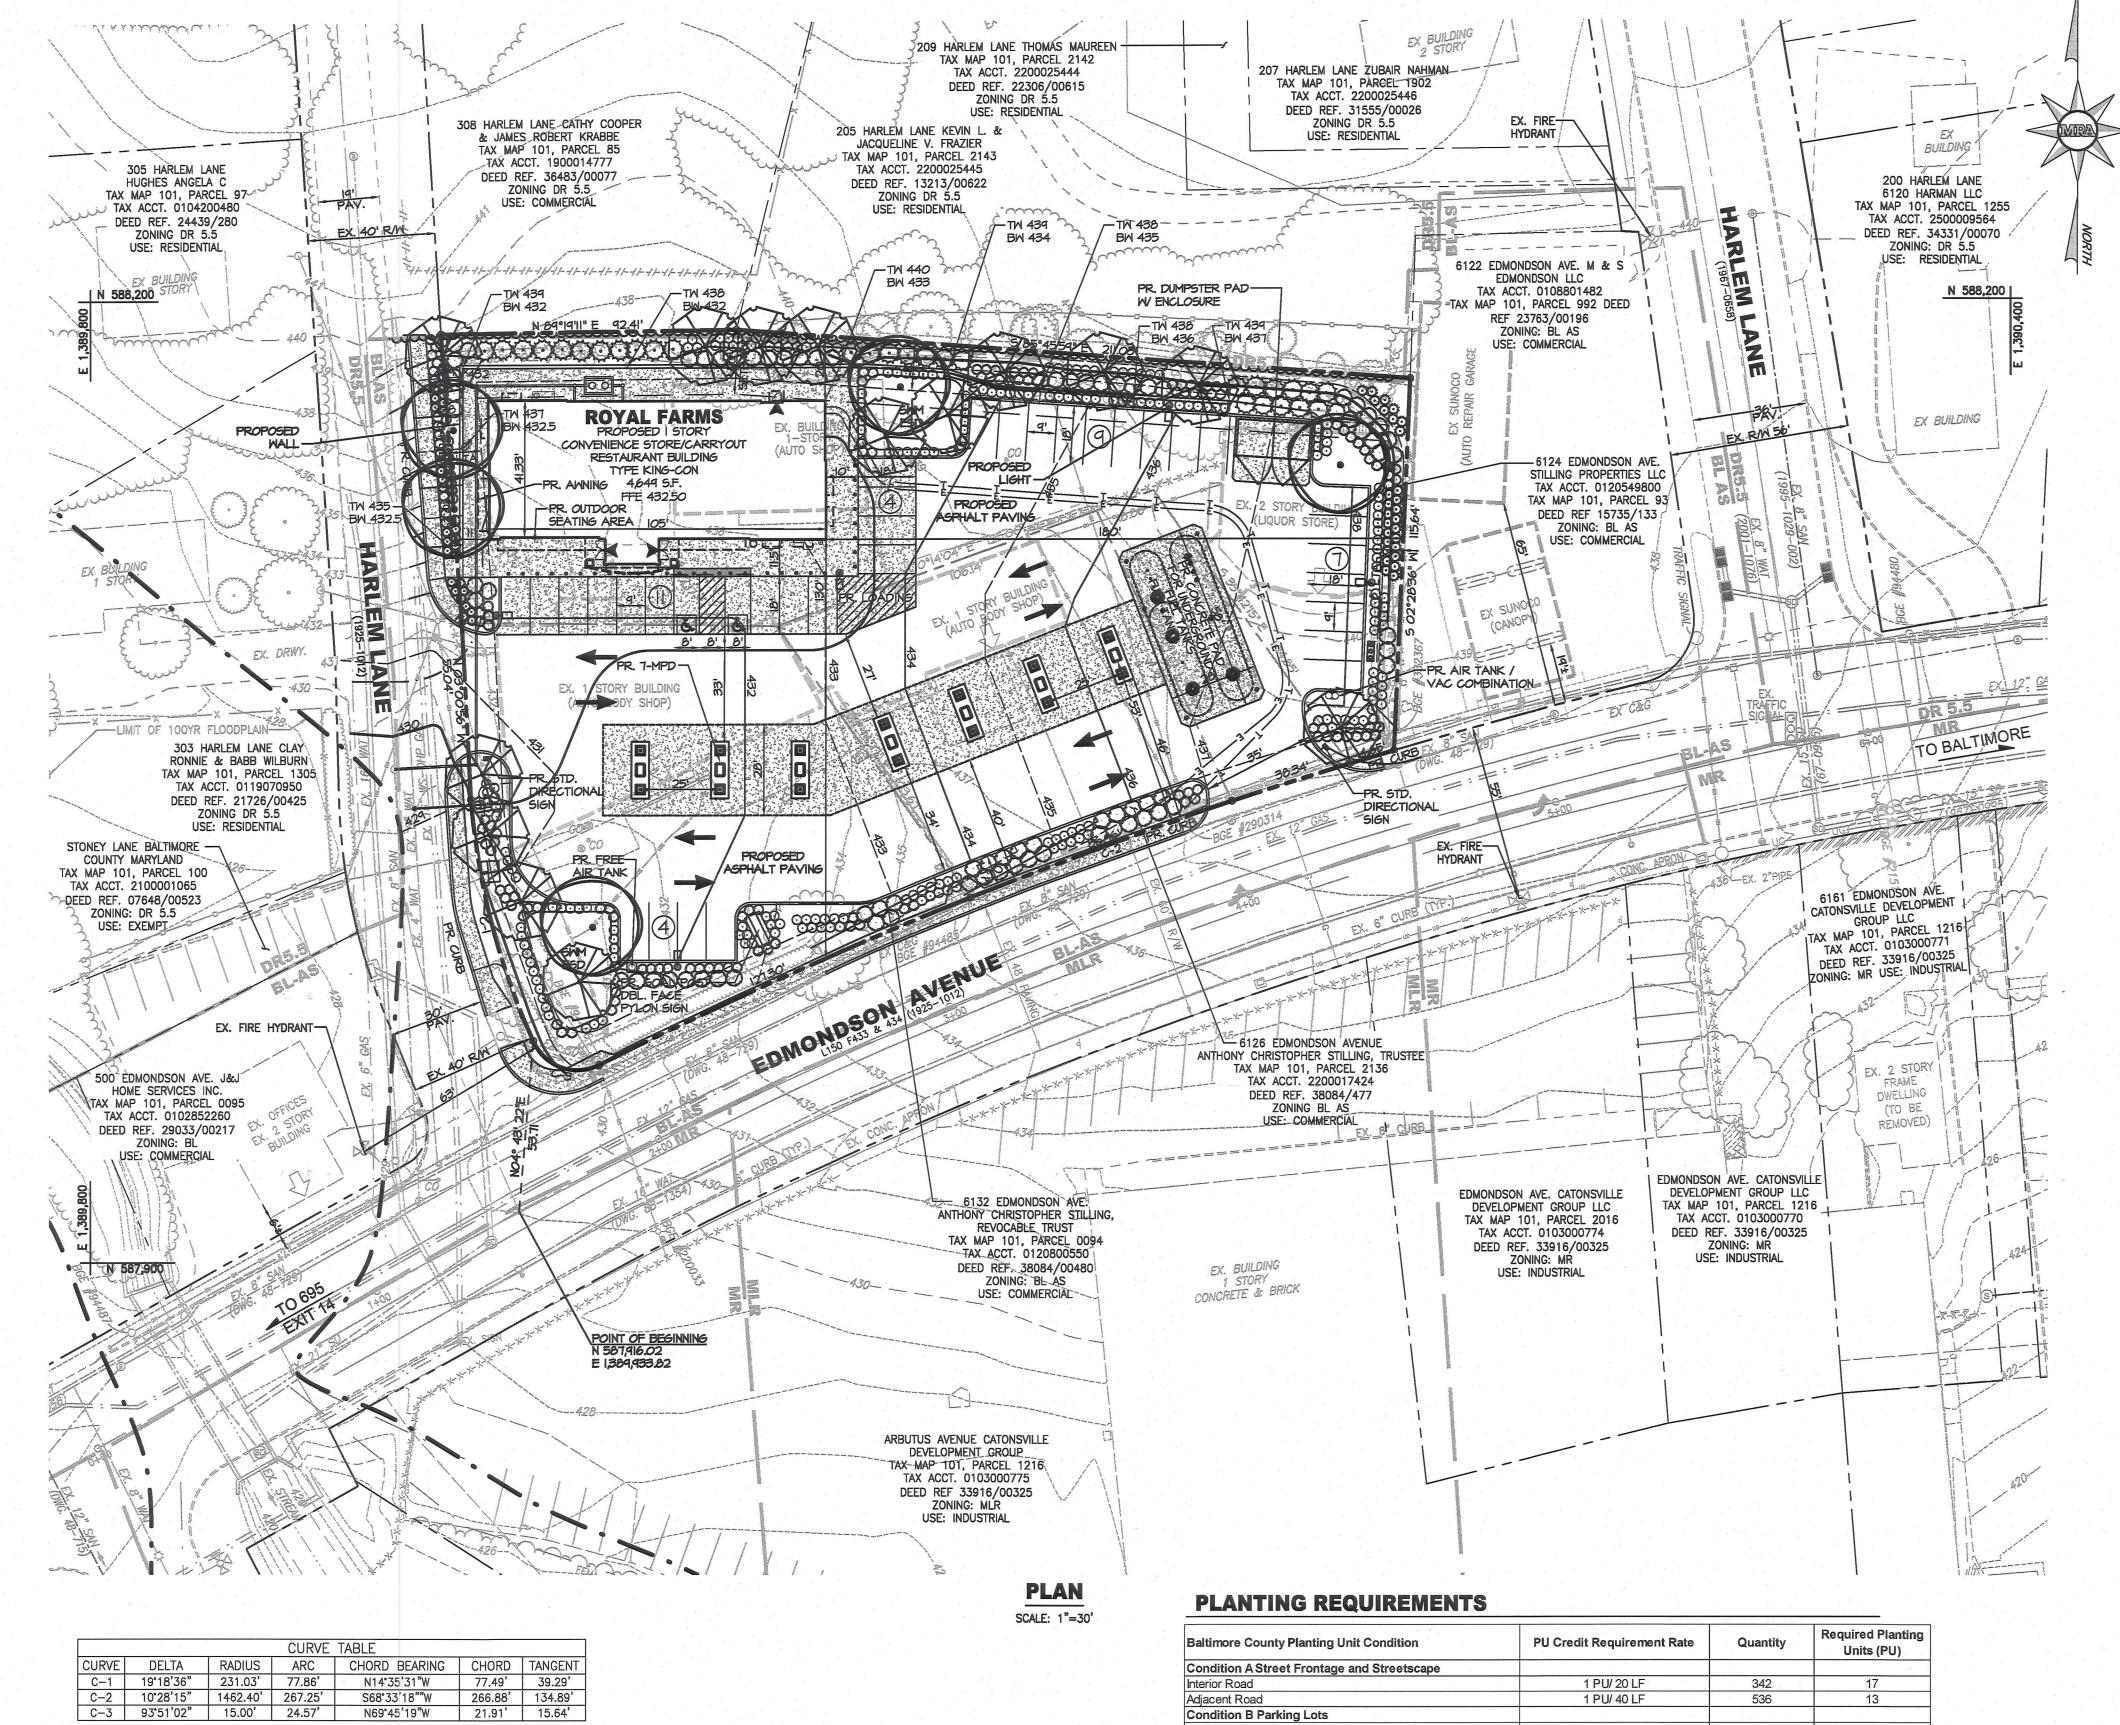

	Condition A Street Frontage and Streetscape	5, 1		
	Interior Road	1 PU/ 20 LF	342	17
	Adjacent Road	1 PU/ 40 LF	536	13
	Condition B Parking Lots	5 S		
	Parking Lot Interrior	1 PU/ 12 Parking Spaces	35	3
	Condition E Nonresidential Buildings	,	8 %	100
COMMERCIAL PERMIT HISTORY	Landscape Buffer	1 PU/ 15 LF of Building Façade	148	10
WOLD A FRANCISCO AVENUE	Condition H Dumpsters and Ground Mounted HVAC			e e
#6124 EDMONDSON AVENUE PERMIT #B528963 — INSTALL ONE WALL SIGN 2'x12'-4", 5 SQ. FT. ON FRONT OF EXISTING	Dumpster and HVAC Screening	1 PU/ 15 LF	48	3
SINGLE TENANT BUILDING NO OTHER WALL SIGNS PER APPLICATION, REMOVE ALL TEMPORARY	Condition J Slopes, Embankments, and Retaining Walls			
SIGNS W/O PERMITS.	Slopes, Embankments, and Retaining walls	1 PU/ 15 LF	220	15
	*Requesting a Modification for Required Planting Units	1 PU/ 15 LF	220	-15
#6126 EDMONDSON AVENUE	Condition K Automotive Uses			
PERMIT #B274663 - CONSTRUCT 1 STORY ADDITION ONTO SIDE OF EX. SERVICE GARAGE -	Adjacent to Public ROW (Class B)	1 PU/ 15 LF	282	19
TO BE USED AS EXTRA SERVICE BAY ALT. TO CREATE ENTRANCE TO SAID ADDITION.	Adjacent to Residential and Commercial (Class C)	1 PU/ 10 LF	656	66
		Total Required Planting Units (PU)		131

Shrubs

PERMIT # B381662 - CONSTRUCT 1 STORY ADDITION ON SIDE OF EX. BUILDING TO BE A 2 BAY REPAIR SHOP ADDITION, 27'x32'x14' = 832 SQ. FT.

#6132 EDMONDSON AVENUE PERMIT # B533777 - CONSTRUCT A STORAGE SHED ON REAR OF PROPERTY. 40'x40' =

CASE NO. 1990-0166-SPH #6132 EDMONDSON AVE - PETITION TO APPROVE AN AMENDMENT TO PREVIOUSLY APPROVED SITE PLAN IN CASE 1987-0233-X TO ACCOMMODATE 14 ADDITIONAL 1,600 SQ. FT. FOOTINGS REQUIRED. RESIDENTIAL USE ONLY.

CASE NO. 1999-0216-X #6132 EDMONDSON AVE - PETITION TO USE AN EXISTING BUILDING FOR A SERVICE GARAGE USE AND AN ACCESSORY USE IN A PROPOSED STORAGE BUILDING. GRANTED MAY 11, 1999. CASE NO. 2001-0291-SPH #6126 EDMONDSON AVE - PETITION FOR A SPECIAL HEARING TO APPROVE AN AMENDMENT TO A PREVIOUSLY APPROVED CASE NO. 99-216-X TO INCREASE THE

CASE NO. R-1955-3647-X #6132 EDMONDSON AVE - PETITION FOR RECLASSIFICATION FROM AN R-6 TO A BL ZONE AND FOR A SPECIAL EXCEPTION TO USE PROPERTY FOR A GASOLINE

PETITION FOR RE-HEARING IN THE MATTER OF RECLASSIFICATION, ORDER DENIED MAY 3, 1956

CASE NO. 1957-4253-X #6126 EDMONDSON AVE - PETITION FOR SPECIAL EXCEPTION FOR A GASOLINE SERVICE STATION. DENIED OCTOBER 4, 1957.

CASE NO. 1987-0233-X #6132 EDMONDSON AVE - PETITION TO USE THE DESCRIBED PROPERTY FOR A SERVICE GARAGE. GRANTED DECEMBER 18, 1986.

ON MAY 13, 1957, THE CIRCUIT COURT REVERSED THE DECISIONS BELOW AND ORDERED THAT THE

ZONING HISTORY

AND DECEMBER 20, 1956.

SERVICE STATION. ORDER DENIED NOVEMBER 22, 1955.

BOARD OF APPEALS GRANTED FEBRUARY 27, 1958.

PARKING SPACES GRANTED FEBRUARY 6, 1990.

FOR DISABLED VEHICLE STORAGE. GRANTED APRIL 4, 2001.

PETITION FOR RECLASSIFICATION AND SPECIAL EXCEPTION BE GRANTED.

NUMBER OF OUTSIDE PARKING SPACES FROM 5 TO 10 AND TO PROVIDE A SCREENED AREA 1INCH = 30 FEET

Baltimore County Planting Unit Condition	PU Credit Requirement Rate	Quantity	Required Planting Units (PU)	
Condition A Street Frontage and Streetscape		5 = 4		
Interior Road	1 PU/ 20 LF	342	17	
Adjacent Road	1 PU/ 40 LF	536	13	
Condition B Parking Lots				
Parking Lot Interrior	1 PU/ 12 Parking Spaces	35	3	
Condition E Nonresidential Buildings		5.5	· · · · · · · · · · · · · · · · · · ·	
Landscape Buffer	1 PU/ 15 LF of Building Façade	148	10	
Condition H Dumpsters and Ground Mounted HVAC		5 8	1 ×	
Dumpster and HVAC Screening	1 PU/ 15 LF	48	3	
Condition J Slopes, Embankments, and Retaining Walls		18 G		
Slopes, Embankments, and Retaining walls	1 PU/ 15 LF	220	15	
*Requesting a Modification for Required Planting Units	1 PU/ 15 LF	220	-15	
Condition K Automotive Uses			· · · · · · · · · · · · · · · · · · ·	
Adjacent to Public ROW (Class B)	1 PU/ 15 LF	282	19	
Adjacent to Residential and Commercial (Class C)	1 PU/ 10 LF	656	66	
	Total Required Planting Units (PU)		131	
			3 1 1	
Baltimore County Planting Unit Condition	PU Credit Requirement Rate	Quantity	Provided Planting Units (PU)	
Major Trees Provided	1 PU/ Tree	5	5	
Minor Trees Provided	1 PU/ 2 Trees	14	7	
Evergroop Troop	4 DLU 2 Troop	5 7	20.5	

vergreen Trees 1 PU/ 5 Shrubs Total Provided Planting Units (PU)

INTERIOR LANDSCAPING REQUIREMENT Reserve 7% of the parking lot area for interior landscaping. REQUIRED: (7800 S.F. X .07)= 546 S.F.

A DRAFT MODIFICATION LETTER HAS BEEN SENT TO BALTIMORE COUNTY TO ASK FOR RELIEF FROM THE BALTIMORE COUNTY LANDSCAPE MANUAL REQUIREMENTS. A FINAL LANDSCAPE MODIFICATION LETTER REQUEST WILL BE SUBMITTED WITH THE FINAL LANDSCAPE PLAN.

LEGEND

EX. PROPERTY LINE ----- EX. ADJACENT PROPERTY LINE — — — EX. RIGHT OF WAY LINE ----- EX. EASEMENT LINE ---- EX. SETBACK LINE EX. 2' CONTOUR ------ EX. STREAM LINE EX. BUILDING ====== EX. CURB - - - - - - EX. EDGE OF PAVING EX. TRAFFIC BARRIER -11-11-11-11-11-11-11 EX. FENCE WOOD -X-X-X-X-X-X-X-X-X- EX. FENCE METAL - - - - - - EX. EDGE OF GRAVEL EX. ROAD STRIPING SANITARY SEWER EX. STORM DRAIN EX. WATER MAIN EX. UNDERGROUND ELECTRIC LINE EX. OVERHEAD LINE EX. GAS EX. ELECTRICAL TRANSFORMER EX. LIGHT POLE EX. UTILITY POLE EX. ZONING LINE EX. 100 YR FLOODPLAIN EX. TREE EX. TREE TO BE REMOVED **PROPOSED** PR. BUILDING LINE ---- PR. BUILDING OVERHANG PR. CONCRETE PR. BOLLARD PR. SIGN PR. EXTERIOR TABLE/SEATING PR. ADA PARKING SPACE PR. CURB PR. TRAFFIC FLOW ARROWS ---- PR. SWM AREA PR. CLEARING LIMIT PR. PARKING LOT STRIPING PROP. MAJOR TREE PROP. FLOWERING TREE

PROP. EVERGREEN TREE

PROP. SHRUB

OWNERS

STILLING PROPERTIES, LLC

6124 EDMONDSON BALTIMORE, MARYLAND 21244

ANTHONY CHRISTOPHER STILLING,

TRUSTEE 6126 EDMONDSON

BALTIMORE, MARYLAND 21244

ANTHONY CHRISTOPHER STILLING,

REVOCABLE TRUST

6132 EDMONDSON BALTIMORE, MARYLAND 21244

DEVELOPER

TWO FARMS, INC. 3611 ROLAND AVENUE

BALTIMORE, MARYLAND 21211

PHONE: (410) 889-0200

PROFESSIONAL CERTIFICATION

LANDSCAPE ARCHITECT UNDER THE LAWS OF THE STATE OF MARYLAND, LICENSE NO. 3787, EXPIRATION DATE: 06/30/2018

I HEREBY CERTIFY THAT THESE DOCUMENTS WERE PREPARED OR APPROVED BY ME, AND THAT I AM A DULY LICENSED PROFESSIONAL

BM LOCATED ON WEST SIDE 1268 OF INGLESIDE AVE. NORTHDALE ROAD REGENT PARK ROAD LOCATED ON NORTH SIDE RM OF EDMONDSON AVE. WEST OF LAMBETH ROAD 1240

VICINITY MAP

SCALE: 1" = 500'

BENCHMARKS

E 1,392,108.92 DESCRIPTION: CAPPED REBAR, NW CORNER OF EDMONDSON AVE. 7 LAMBETH ROAD, 14.34' NE OF UTILITY POLE #90665, 13.88' SOUTH OF STORM DRAIN INLET.

N 589.894.08 ELEV. 495.33 DESCRIPTION: BOLT, WEST SIDE OF INGLESIDE AVE. NEAR ASPHALT DRIVEWAY FOR #715, 46.77' NORTH OF N&C #516041, 10.34' EAST OF CONCRETE BASE POST.

GENERAL NOTES

1. PROPERTY INFORMATION:

6124 EDMONDSON AVE. (PARCEL 93) 6126 EDMONDSON AVE. (PARCEL 213 6132 EDMONDSON AVE. (PARCEL 94) PROPERTY ADDRESS:

PARCEL 93 = 26,528 SF OR 0.61 Ac.± PARCEL 2136 = 9,609 SF OR 0.22 Ac.± PARCEL 94 = 14,723 SF OR 0.34 Ac.± NET = 50,860 SF OR 1.168 Ac.± A. SITE AREA:

GROSS = 65,890 SF OR 1.513 Ac.± ELECTION DISTRICT: COUNCILMANIC DISTRICT:

ADC MAP: CENSUS TRACT: TAX ACCOUNT NO .:

2. ZONING: BL-AS (BUSINESS LOCAL AUTO SERVICE) DR 5.5 (DENSITY RESIDENTIAL)

3. ZONING MAP / GIS TILE NO.: 101A1

4. EXISTING LAND USE: RETAIL AND AUTOMOBILE SERVICES

FUEL SERVICE STATION IN COMBINATION WITH A CONVENIENCE STORE AND CARRYOUT RESTAURANT WITH OUTDOOR SEATING PROPOSED LAND USE:

5. LANDSCAPE TRANSITION AREAS (LTA): FROM PROPERTY LINE REQUIRED **PROVIDED** ALONG EDMONDSON AVENUE ALONG HARLEM LANE ALONG SIDE YARD (BL-AS ZONE)

6. THIS SITE IS SERVICED BY PUBLIC WATER AND SEWER.

ALONG REAR YARD (DR 5.5 ZONE)

SCREENING AND LANDSCAPING SHALL COMPLY WITH THE BALTIMORE COUNTY

8. THE SITE IS NOT LOCATED IN A 100 YEAR FLOODPLAIN. (F.E.M.A. PANEL NO. 2400100388F)

THE SITE IS LOCATED IN AN AREA OF CONCERN FOR BASIC SEWER SERVICES. THE SITE IS NOT LOCATED WITHIN A FAILED BASIC SERVICE AREA FOR TRANSPORTATION OR WATER.

10. THERE ARE NO KNOWN EXISTING WELLS OR SEPTIC FIELDS ACTIVE ON THIS PROPERTY.


11. THERE ARE NO HISTORIC BUILDINGS ON SITE

12. THE SITE IS NOT LOCATED IN THE CHESAPEAKE BAY CRITICAL AREA.

13. ANY FIXTURE USED TO ILLUMINATE AN OFF-STREET PARKING AREA SHALL BE ARRANGED AS TO REFLECT THE LIGHT AWAY FROM ADJACENT RESIDENTIAL SITE AND PUBLIC STREETS.

14. DUMPSTER PICKUP TO BE SCHEDULED FOR OFF PEAK HOURS.

DESIGN & DRAWING BASED ON MARYLAND COORDINATE SYSTEM (MCS): HORIZONTAL NAD 83 (1991) NAVD 88 - VERTICAL

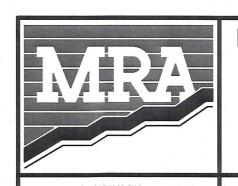

MORRIS & RITCHIE ASSOCIATES, INC. ENGINEERS, PLANNERS, SURVEYORS AND LANDSCAPE ARCHITECTS

TOWSON, MARYLAND 21286 (410) 821-1690 FAX: (410) 821-1748 MRAGTA.COM

1220-C EAST JOPPA ROAD, SUITE 505

ROYAL FARMS STORE #302

#6124, #6126, & #6132 EDMONDSON AVENUE


1ST ELECTION DISTRICT BALTIMORE COUNTY, MARYLAND 1ST COUNCILMANIC DISTRICT

Copyright 2017 Morris & Ritchie Associates, Inc.



SCHEMATIC LANDSCAPE PLAN

DATE	REVISIONS	JOB NO.:	17481X72
u		SCALE:	1"=30"
2		DATE:	11/10/2017
		DRAWN BY:	NCR
a .		DESIGN BY:	NCR
		REVIEW BY:	MAB
		SHEET:	01 OF 01

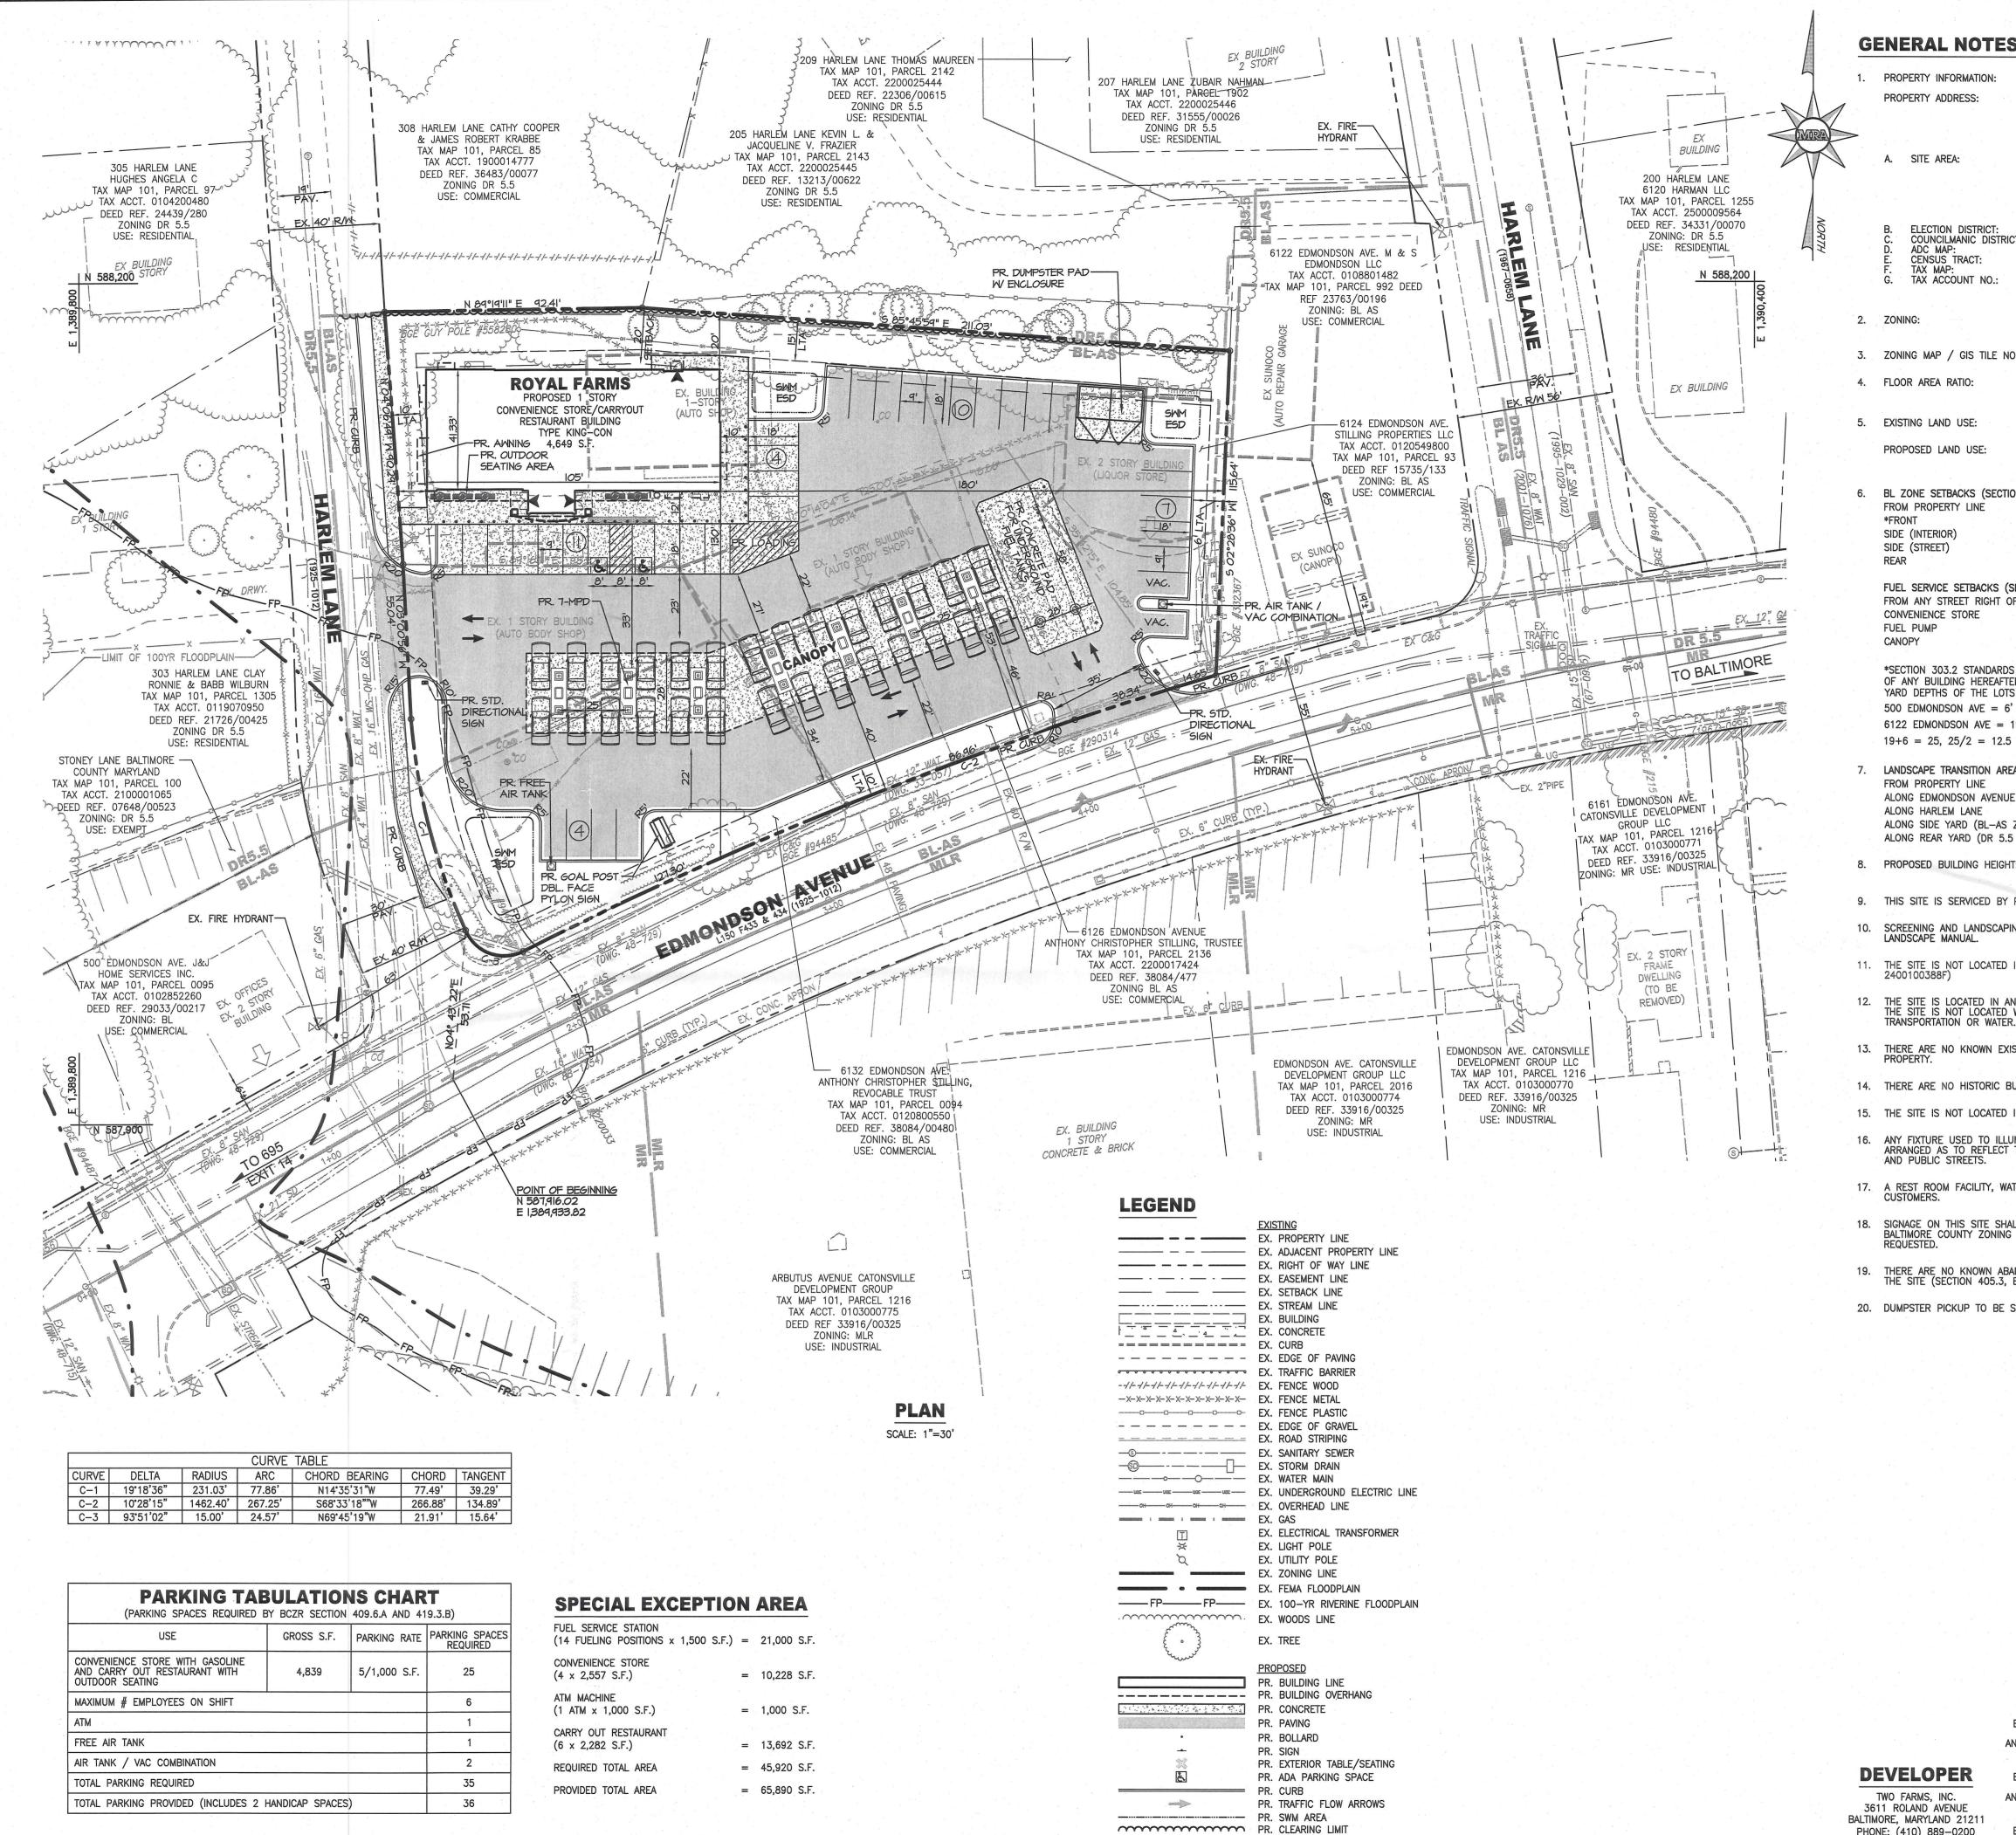

1INCH = 30 FEET

PR. PARKING LOT STRIPING

GENERAL NOTES

PROPERTY INFORMATION: PROPERTY ADDRESS:

6124 EDMONDSON AVE. (PARCEL 93) 6126 EDMONDSON AVE. (PARCEL 2136) 6132 EDMONDSON AVE. (PARCEL 94) BALTIMORE, MD 21228

SITE AREA:

PARCEL 93 = 26,528 SF OR 0.61 Ac.± PARCEL 2136 = 9,609 SF OR 0.22 Ac.± $NET = 50,860 SF OR 1.168 Ac.\pm$

GROSS = 65,890 SF OR 1.513 Ac.±

ELECTION DISTRICT: COUNCILMANIC DISTRICT: ADC MAP: CENSUS TRACT: TAX ACCOUNT NO .:

- 0120800550

BL-AS (BUSINESS LOCAL AUTO SERVICE) DR 5.5 (DENSITY RESIDENTIAL)

3. ZONING MAP / GIS TILE NO.:

PERMITTED = 3.0PROVIDED = 0.07 (4,649 S.F. / 65,890 S.F.)

PROVIDED

PROVIDED

123'

53'

130'

5. EXISTING LAND USE: PROPOSED LAND USE: RETAIL AND AUTOMOBILE SERVICES FUEL SERVICE STATION IN COMBINATION WITH A

CONVENIENCE STORE AND CARRYOUT RESTAURANT WITH OUTDOOR SEATING

6. BL ZONE SETBACKS (SECTION 232): FROM PROPERTY LINE REQUIRED *12.5' SIDE (INTERIOR) SIDE (STREET)

FUEL SERVICE SETBACKS (SECTION 405): FROM ANY STREET RIGHT OF WAY REQUIRED CONVENIENCE STORE

*SECTION 303.2 STANDARDS FOR BL, BM AND BR ZONES, THE FRONT YARD DEPTH OF ANY BUILDING HEREAFTER ERECTED SHALL BE THE AVERAGE OF THE FRONT YARD DEPTHS OF THE LOTS IMMEDIATELY ADJOINING ON EACH SIDE. 500 EDMONDSON AVE = 6' BUILDING SETBACK 6122 EDMONDSON AVE = 19' GAS PUMP ISLAND SETBACK

7. LANDSCAPE TRANSITION AREAS (LTA): FROM PROPERTY LINE ALONG EDMONDSON AVENUE ALONG HARLEM LANE ALONG SIDE YARD (BL-AS ZONE) ALONG REAR YARD (DR 5.5 ZONE)

8. PROPOSED BUILDING HEIGHT: C-STORE = 32'-6" PEAK OF GABLE CANOPY = 19'-0"

9. THIS SITE IS SERVICED BY PUBLIC WATER AND SEWER.

10. SCREENING AND LANDSCAPING SHALL COMPLY WITH THE BALTIMORE COUNTY LANDSCAPE MANUAL.

11. THE SITE IS NOT LOCATED IN A 100 YEAR FLOODPLAIN. (F.E.M.A. PANEL NO. 2400100388F)

THE SITE IS LOCATED IN AN AREA OF CONCEPN FOR BASIC SEWER SERVICES. THE SITE IS NOT LOCATED WITHIN A FAILED BASIC SERVICE AREA FOR TRANSPORTATION OR WATER.

13. THERE ARE NO KNOWN EXISTING WELLS OR SEPTIC FIELDS ACTIVE ON THIS

14. THERE ARE NO HISTORIC BUILDINGS ON SITE

15. THE SITE IS NOT LOCATED IN THE CHESAPEAKE BAY CRITICAL AREA.

16. ANY FIXTURE USED TO ILLUMINATE AN OFF-STREET PARKING AREA SHALL BE ARRANGED AS TO REFLECT THE LIGHT AWAY FROM ADJACENT RESIDENTIAL SITE

17. A REST ROOM FACILITY, WATER AND COMPRESSED AIR SHALL BE PROVIDED FOR

18. SIGNAGE ON THIS SITE SHALL CONFORM WITH THE SIGNAGE REQUIREMENTS OF THE BALTIMORE COUNTY ZONING REGULATIONS SECTION 450, OR A VARIANCE WILL BE

THERE ARE NO KNOWN ABANDONED FUEL SERVICE STATIONS WITHIN ONE MILE OF THE SITE (SECTION 405.3, BCZR).

20. DUMPSTER PICKUP TO BE SCHEDULED FOR OFF PEAK HOURS.

BM LOCATED ON WEST SIDE 1268 OF INGLESIDE AVE. NORTHDALE ROAD REGENT PARK ROAD EDMONDSON AVENUE LOCATED ON NORTH SIDE BM OF EDMONDSON AVE. WEST OF LAMBETH ROAD

VICINITY MAP

SCALE: 1" = 500'

BENCHMARKS

N 588,129.93 E 1,392,108.92 DESCRIPTION: CAPPED REBAR, NW CORNER OF EDMONDSON AVE. 7 LAMBETH ROAD, 14.34' NE OF UTILITY POLE #90665, 13.88' SOUTH OF STORM DRAIN INLET.

E 1,388,388.77 DESCRIPTION: BOLT, WEST SIDE OF INGLESIDE AVE. NEAR ASPHALT DRIVEWAY FOR #715, 46.77' NORTH OF N&C #516041, 10.34' EAST OF CONCRETE BASE POST.

ZONING HISTORY

CASE NO. R-1955-3647-X #6132 EDMONDSON AVE - PETITION FOR RECLASSIFICATION FROM AN R-6 TO A BL ZONE AND FOR A SPECIAL EXCEPTION TO USE PROPERTY FOR A GASOLINE SERVICE STATION. ORDER DENIED NOVEMBER 22, 1955. PETITION FOR RE-HEARING IN THE MATTER OF RECLASSIFICATION, ORDER DENIED MAY 3, 1956 AND DECEMBER 20, 1956. ON MAY 13, 1957, THE CIRCUIT COURT REVERSED THE DECISIONS BELOW AND ORDERED THAT THE PETITION FOR RECLASSIFICATION AND SPECIAL EXCEPTION BE GRANTED.

CASE NO. 1957-4253-X #6126 EDMONDSON AVE - PETITION FOR SPECIAL EXCEPTION FOR A GASOLINE SERVICE STATION. DENIED OCTOBER 4, 1957. BOARD OF APPEALS GRANTED FEBRUARY 27, 1958.

CASE NO. 1987-0233-X #6132 EDMONDSON AVE - PETITION TO USE THE DESCRIBED PROPERTY FOR A SERVICE GARAGE. GRANTED DECEMBER 18, 1986.

 $\underline{\sf CASE}$ NO. 1990-0166-SPH #6132 EDMONDSON AVE - PETITION TO APPROVE AN AMENDMENT TO PREVIOUSLY APPROVED SITE PLAN IN CASE 1987-0233-X TO ACCOMMODATE 14 ADDITIONAL PARKING SPACES GRANTED FEBRUARY 6, 1990.

CASE NO. 1999-0216-X #6132 EDMONDSON AVE - PETITION TO USE AN EXISTING BUILDING FOR A SERVICE GARAGE USE AND AN ACCESSORY USE IN A PROPOSED STORAGE BUILDING. GRANTED MAY 11, 1999.

CASE NO. 2001-0291-SPH #6126 EDMONDSON AVE - PETITION FOR A SPECIAL HEARING TO APPROVE AN AMENDMENT TO A PREVIOUSLY APPROVED CASE NO. 99-216-X TO INCREASE THE NUMBER OF OUTSIDE PARKING SPACES FROM 5 TO 10 AND TO PROVIDE A SCREENED AREA FOR DISABLED VEHICLE STORAGE. GRANTED APRIL 4, 2001.

COMMERCIAL PERMIT HISTORY

#6124 EDMONDSON AVENUE PERMIT #B528963 - INSTALL ONE WALL SIGN 2'x12'-4", 5 SQ. FT. ON FRONT OF EXISTING SINGLE TENANT BUILDING NO OTHER WALL SIGNS PER APPLICATION, REMOVE ALL TEMPORARY

#6126 EDMONDSON AVENUE PERMIT #B274663 - CONSTRUCT 1 STORY ADDITION ONTO SIDE OF EX. SERVICE GARAGE -TO BE USED AS EXTRA SERVICE BAY ALT. TO CREATE ENTRANCE TO SAID ADDITION.

PERMIT # B381662 - CONSTRUCT 1 STORY ADDITION ON SIDE OF EX. BUILDING TO BE A 2 BAY REPAIR SHOP ADDITION, 27'x32'x14' = 832 SQ. FT. #6132 EDMONDSON AVENUE

PERMIT # B533777 - CONSTRUCT A STORAGE SHED ON REAR OF PROPERTY. 40'x40' = 1,600 SQ. FT. FOOTINGS REQUIRED. RESIDENTIAL USE ONLY.

> DESIGN & DRAWING BASED ON MARYLAND COORDINATE SYSTEM (MCS): HORIZONTAL NAD 83 (1991) NAVD 88 - VERTICAL



MORRIS & RITCHIE ASSOCIATES, INC. ENGINEERS, PLANNERS, SURVEYORS AND LANDSCAPE ARCHITECTS

1220-C EAST JOPPA ROAD, SUITE 505 TOWSON, MARYLAND 21286 (410) 821-1690 FAX: (410) 821-1748 MRAGTA.COM Copyright 2017 Morris & Ritchie Associates, Inc.

ROYAL FARMS STORE #302

#6124, #6126, & #6132 EDMONDSON AVENUE

PLAN TO ACCOMPANY PETITION FOR SPECIAL HEARING AND SPECIAL EXCEPTION

1ST ELECTION DISTRICT BALTIMORE COUNTY, MARYLAND 1ST COUNCILMANIC DISTRICT

DATE REVISIONS JOB NO.: 17481X72 SCALE: 1"=30" 10/31/2017 DATE: DRAWN BY: 7018-0101 SPHX DESIGN BY: REVIEW BY: KINNSU SHEET: 01 OF 04

OWNERS


STILLING PROPERTIES, LLC 6124 EDMONDSON BALTIMORE, MARYLAND 21244 ANTHONY CHRISTOPHER STILLING, TRUSTEE 6126 EDMONDSON

TWO FARMS, INC.

BALTIMORE, MARYLAND 21244 ANTHONY CHRISTOPHER STILLING, 3611 ROLAND AVENUE REVOCABLE TRUST BALTIMORE, MARYLAND 21211 6132 EDMONDSON BALTIMORE, MARYLAND 21244 PHONE: (410) 889-0200

PROFESSIONAL CERTIFICATION

I HEREBY CERTIFY THAT THESE DOCUMENTS WERE PREPARED OR APPROVED BY ME, AND THAT I AM A DULY LICENSED PROFESSIONAL ENGINEER UNDER THE LAWS OF THE STATE OF MARYLAND, LICENSE NO. 34479, EXPIRATION DATE: 06/21/18

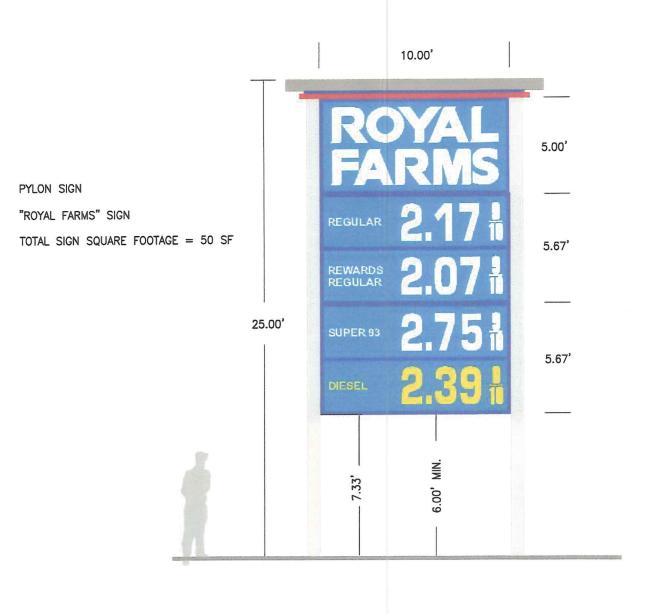

1.917 ROYALFARMS


CABINET: 0.40 ALUMINUM WITH ACRYLIC LETTER. ILLUMINATED WITH NEON.

INSTALLATION: WALL MOUNT.

TOTAL SIGN SQUARE FOOTAGE = 37.85 SF

ROYAL FARMS BUILDING CHANNEL LETTERS

NOT TO SCALE

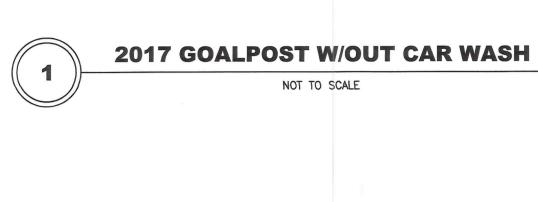

0.50 WORLD FAMOUS CHICKEN & FRESH KITCHEN

@ FRONT TRELLIS

FONT: COPPERPLATE GOTHIC BOLD
COLOR: ROYCROFT COPPER RED

NOTE: FIRST LETTER OF EACH WORD ARE UPPERCASE,

ALL OTHER LETTERS ARE LOWERCASE

TOTAL SIGN SQUARE FOOTAGE = 11.75 SF


PROPOSED PERCENT OF SIGN AREA = 25% FOR TEXT/LOGO

TOTAL SIGN SQUARE FOOTAGE = 4 SF

2A

ROYAL FARMS CHANNEL LETTERS

NOT TO SCALE

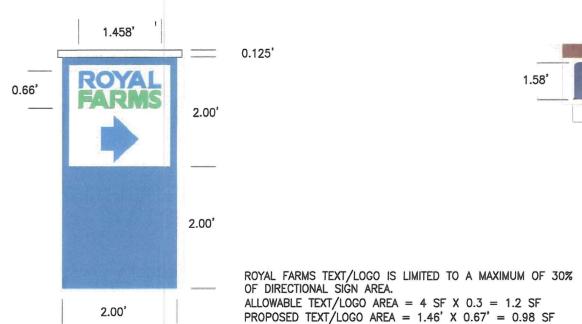

1.58' ROYALFARMS

TOTAL SIGN SQUARE FOOTAGE = 24.2 SF



SERVICE STATION CANOPY SIGNS

NOT TO SCALE


3

STANDARD DIRECTIONAL SIGN

NOT TO SCALE

	SIGN REGULATIONS										
	l II	III	IV	V	VI	VII	VIII	IX			
CLASS	STRUCTURAL TYPE	ZONE OR USE	PERMIT REQUIRED	MAX AREA/ FACE	MAX NO./ PREMISES	HEIGHT	ILLUMINATION	ADDITIONAL LIMITATIONS			
ENTERPRISE	WALL MOUNTED; CANOPY	B.L.	USE	2x LENGTH OF WALL TO WHICH SIGN IS ATTACHED	TOTAL OF 3, NO MORE THAN 2 ON EACH FACE	N/A	YES	NO SINGLE SIGN LARGER THAN 150-SF			
	FREESTANDING	B.L.	USE	75-SF	ONE PER FRONTAGE	25-FT	YES				
	SERVICE STATION CANOPY	FUEL SERVICE STATION	USE	25-SF PER SIGN	6	N/A		PERMANENT SIGNAGE UNDER THE CANOPY ON THE PUMPS OR SUPPORTS SHALL NOT BE COUNTED TOWARDS THE CANOPY, FREESTANDING OR WALL-MOUNTED SIGNAGE LIMITS			
DIRECTIONAL	FREESTANDING	ACCESSORY	USE	8 SF	NOT REGULATED	6-FT	YES	COMPANY LOGO <30% OF SIGN AREA			

1	SIGN LABEL	SIGN TYPE	QUANTITY	PR. AREA EACH (SF)	PR. TOTAL AREA (SF)	ALLOWED AREA (SF)
٦	1	FREE STANDING ENTERPRISE SIGN	1	50	-	75 PER FACE
	2 (FRONT)	WALL MOUNTED ENTERPRISE SIGN	1	37.85	49.6	214
	2A (FRONT)	CANOPY ENTERPRISE SIGN	1	11.75		
R	3	FREE STANDING DIRECTIONAL SIGN	2	4	-	8 PER FACE
	4	SERVICE STATION CANOPY SIGN	2	24.2	-	25 PER SIGN

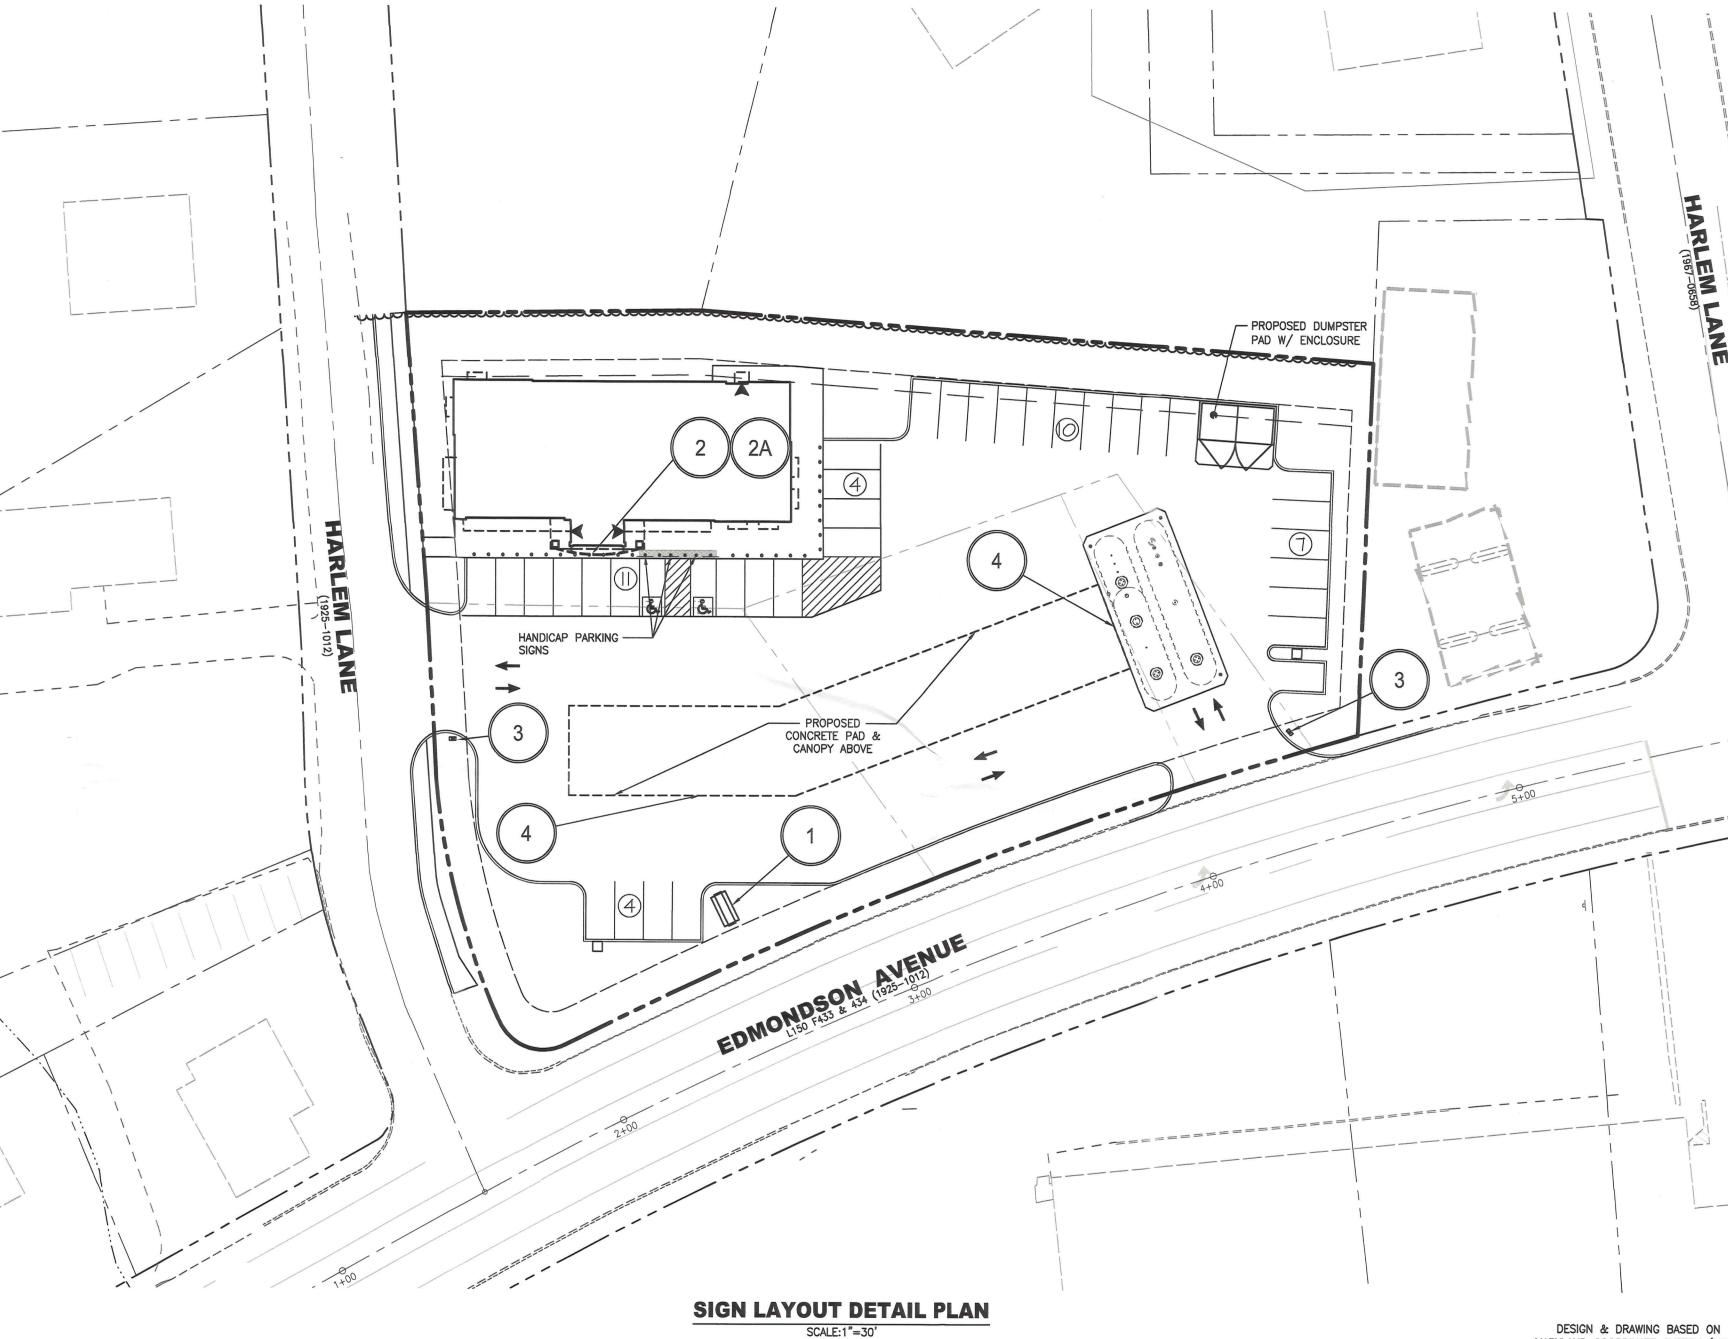

DESIGN & DRAWING BASED ON MARYLAND COORDINATE SYSTEM (MCS): HORIZONTAL NAD 83 (1991) NAVD 88 — VERTICAL



MORRIS & RITCHIE ASSOCIATES, INC.
ENGINEERS, PLANNERS, SURVEYORS AND LANDSCAPE ARCHITECTS
1220-C EAST JOPPA ROAD, SUITE 505
TOWSON, MARYLAND 21286
(410) 821-1690

FAX: (410) 821-1748

MRAGTA.COM

Copyright 2017 Morris & Ritchie Associates, Inc.

ROYAL FARMS STORE #302
#6124, #6126, & #6132 EDMONDSON AVENUE

PLAN TO ACCOMPANY PETITION FOR

PLAN TO ACCOMPANY PETITION FOR SPECIAL HEARING AND SPECIAL EXCEPTION SIGNAGE PLAN

DATE REVISIONS

SCALE: 1"=30'

DATE: 10/31/2017

DRAWN BY: CMC

DESIGN BY: THS

REVIEW BY: THS

SHEET: 02 OF 04

OWNERS
STILLING PROPERTIES, LLC
6124 EDMONDSON

6124 EDMONDSON
BALTIMORE, MARYLAND 21244
ANTHONY CHRISTOPHER STILLING,
TRUSTEE


TWO FARMS, INC.
3611 ROLAND AVENUE
BALTIMORE, MARYLAND 21211
PHONE: (410) 889-0200


6126 EDMONDSON
BALTIMORE, MARYLAND 21244

ANTHONY CHRISTOPHER STILLING,
REVOCABLE TRUST
6132 EDMONDSON
BALTIMORE, MARYLAND 21244

PROFESSIONAL CERTIFICATION

I HEREBY CERTIFY THAT THESE DOCUMENTS WERE PREPARED OR APPROVED BY ME, AND THAT I AM A DULY LICENSED PROFESSIONAL ENGINEER UNDER THE LAWS OF THE STATE OF MARYLAND, LICENSE NO. 34479, EXPIRATION DATE: 06/21/18

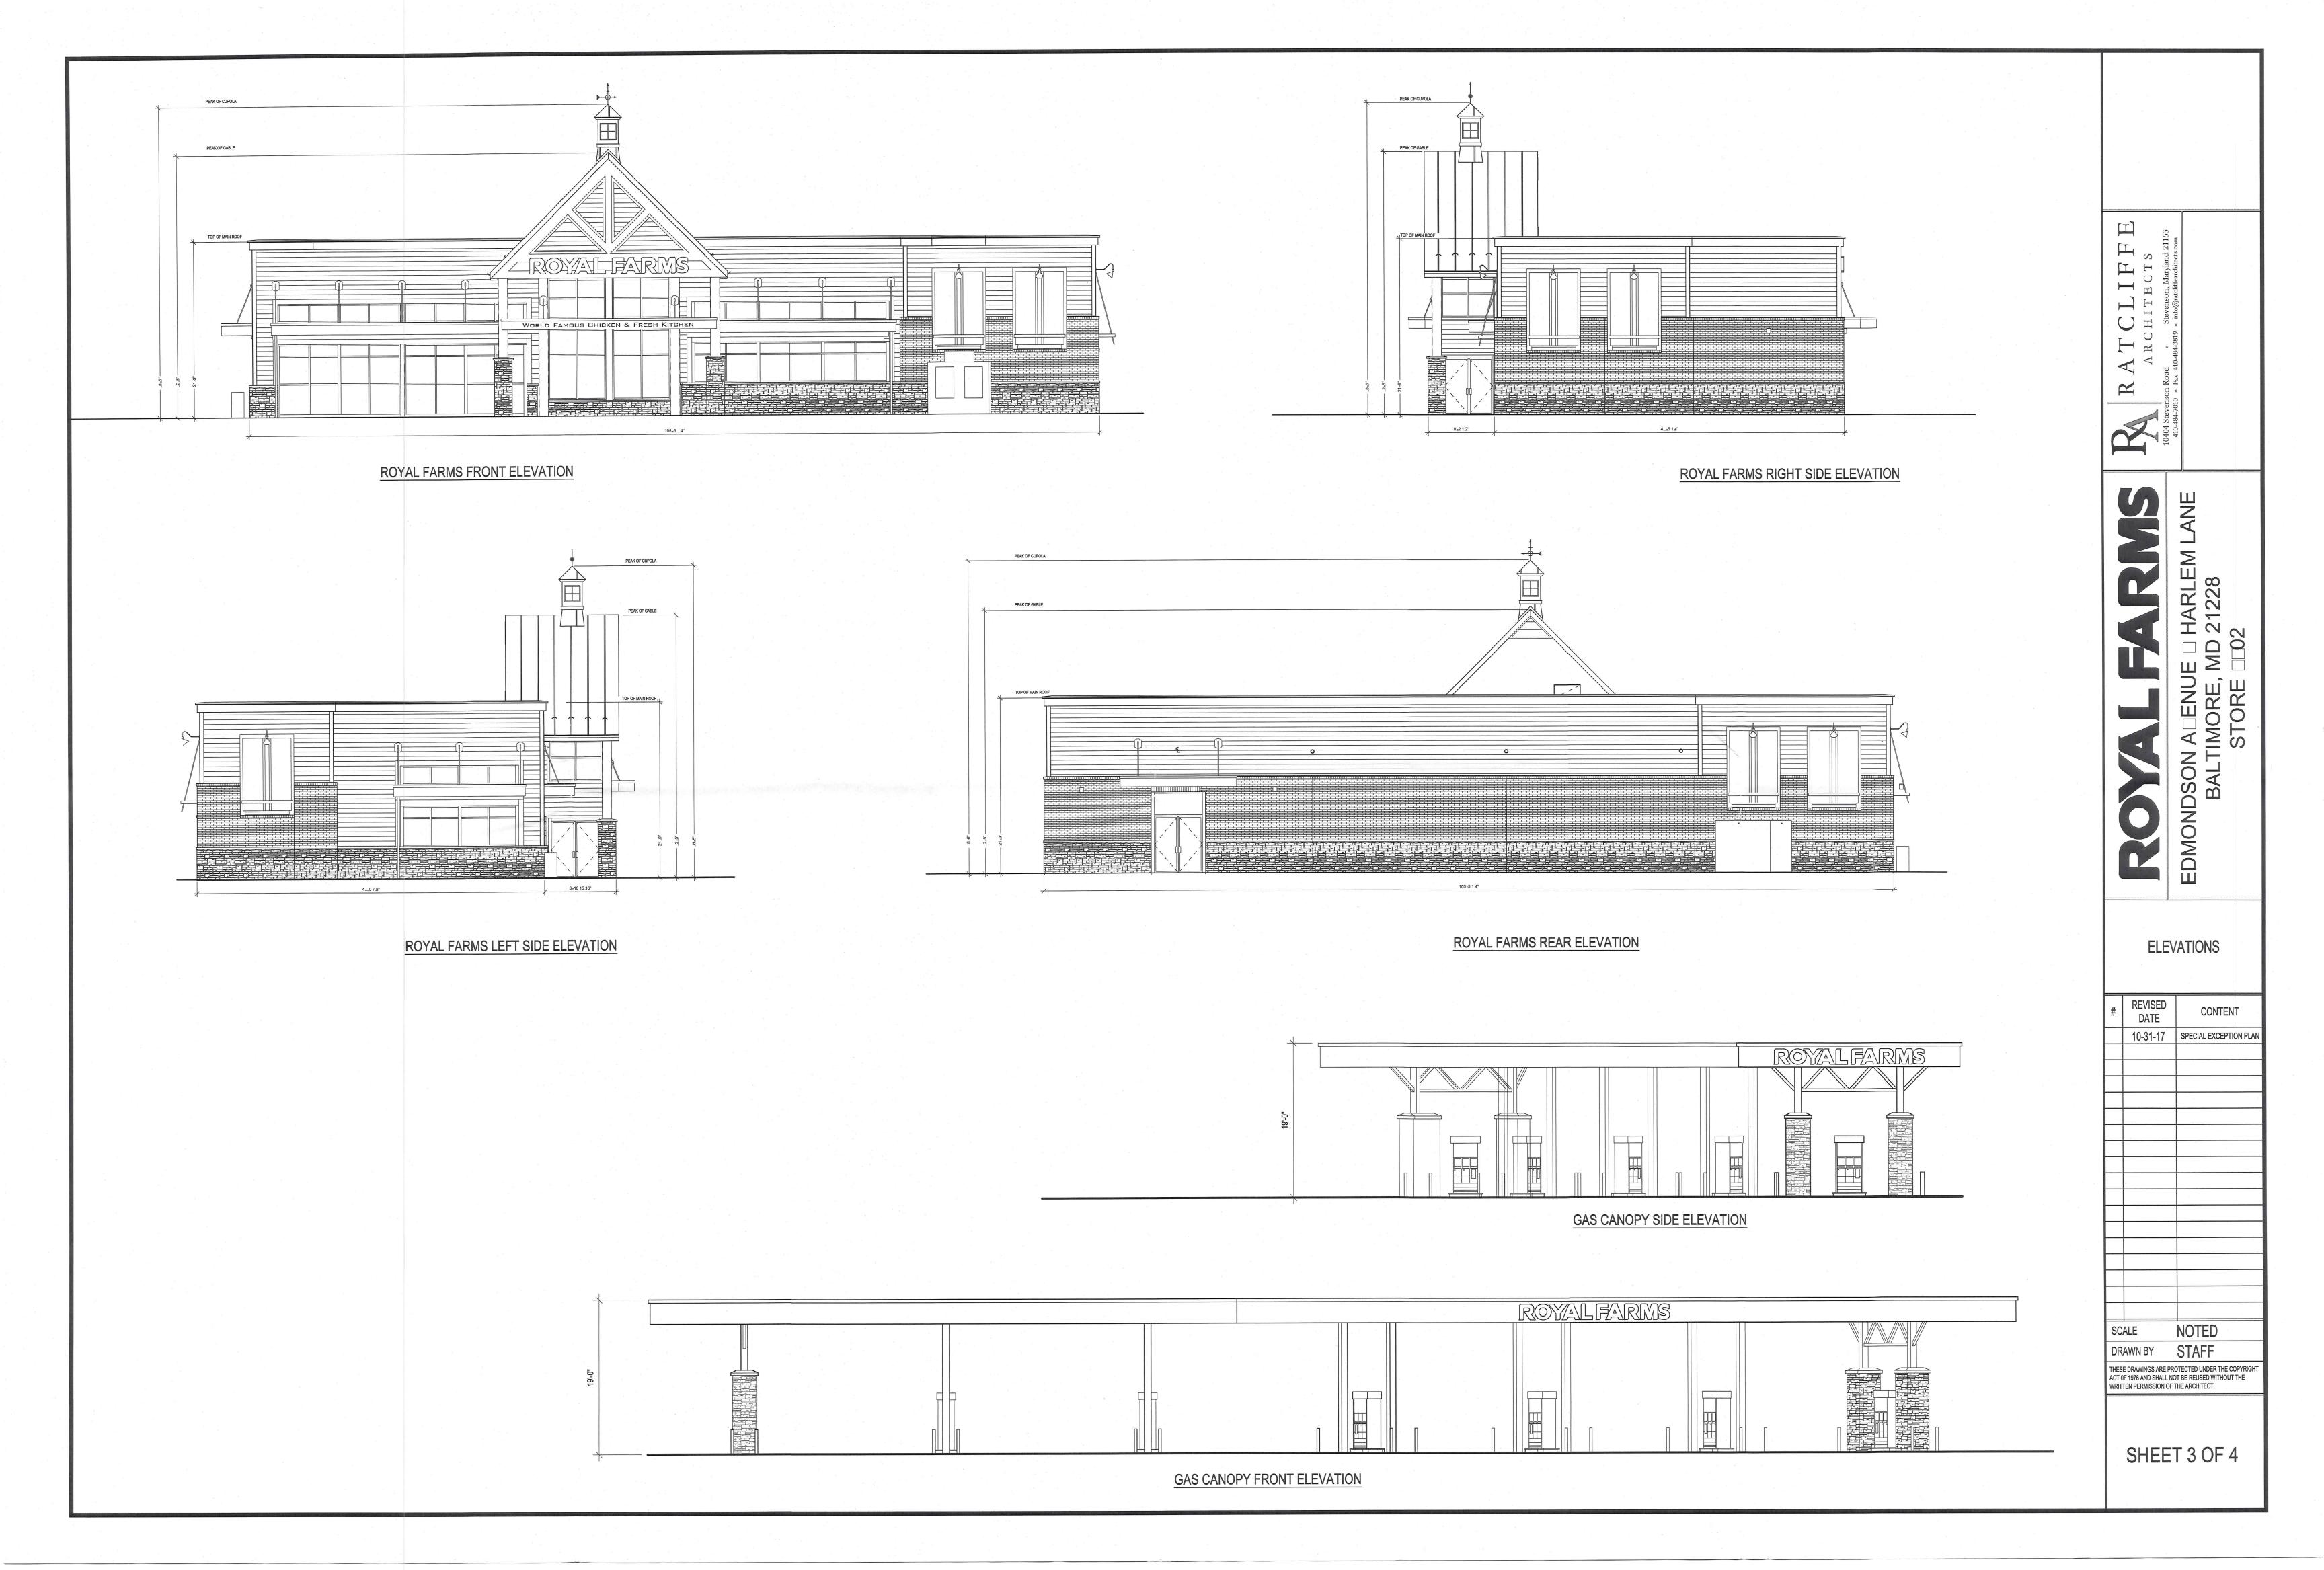

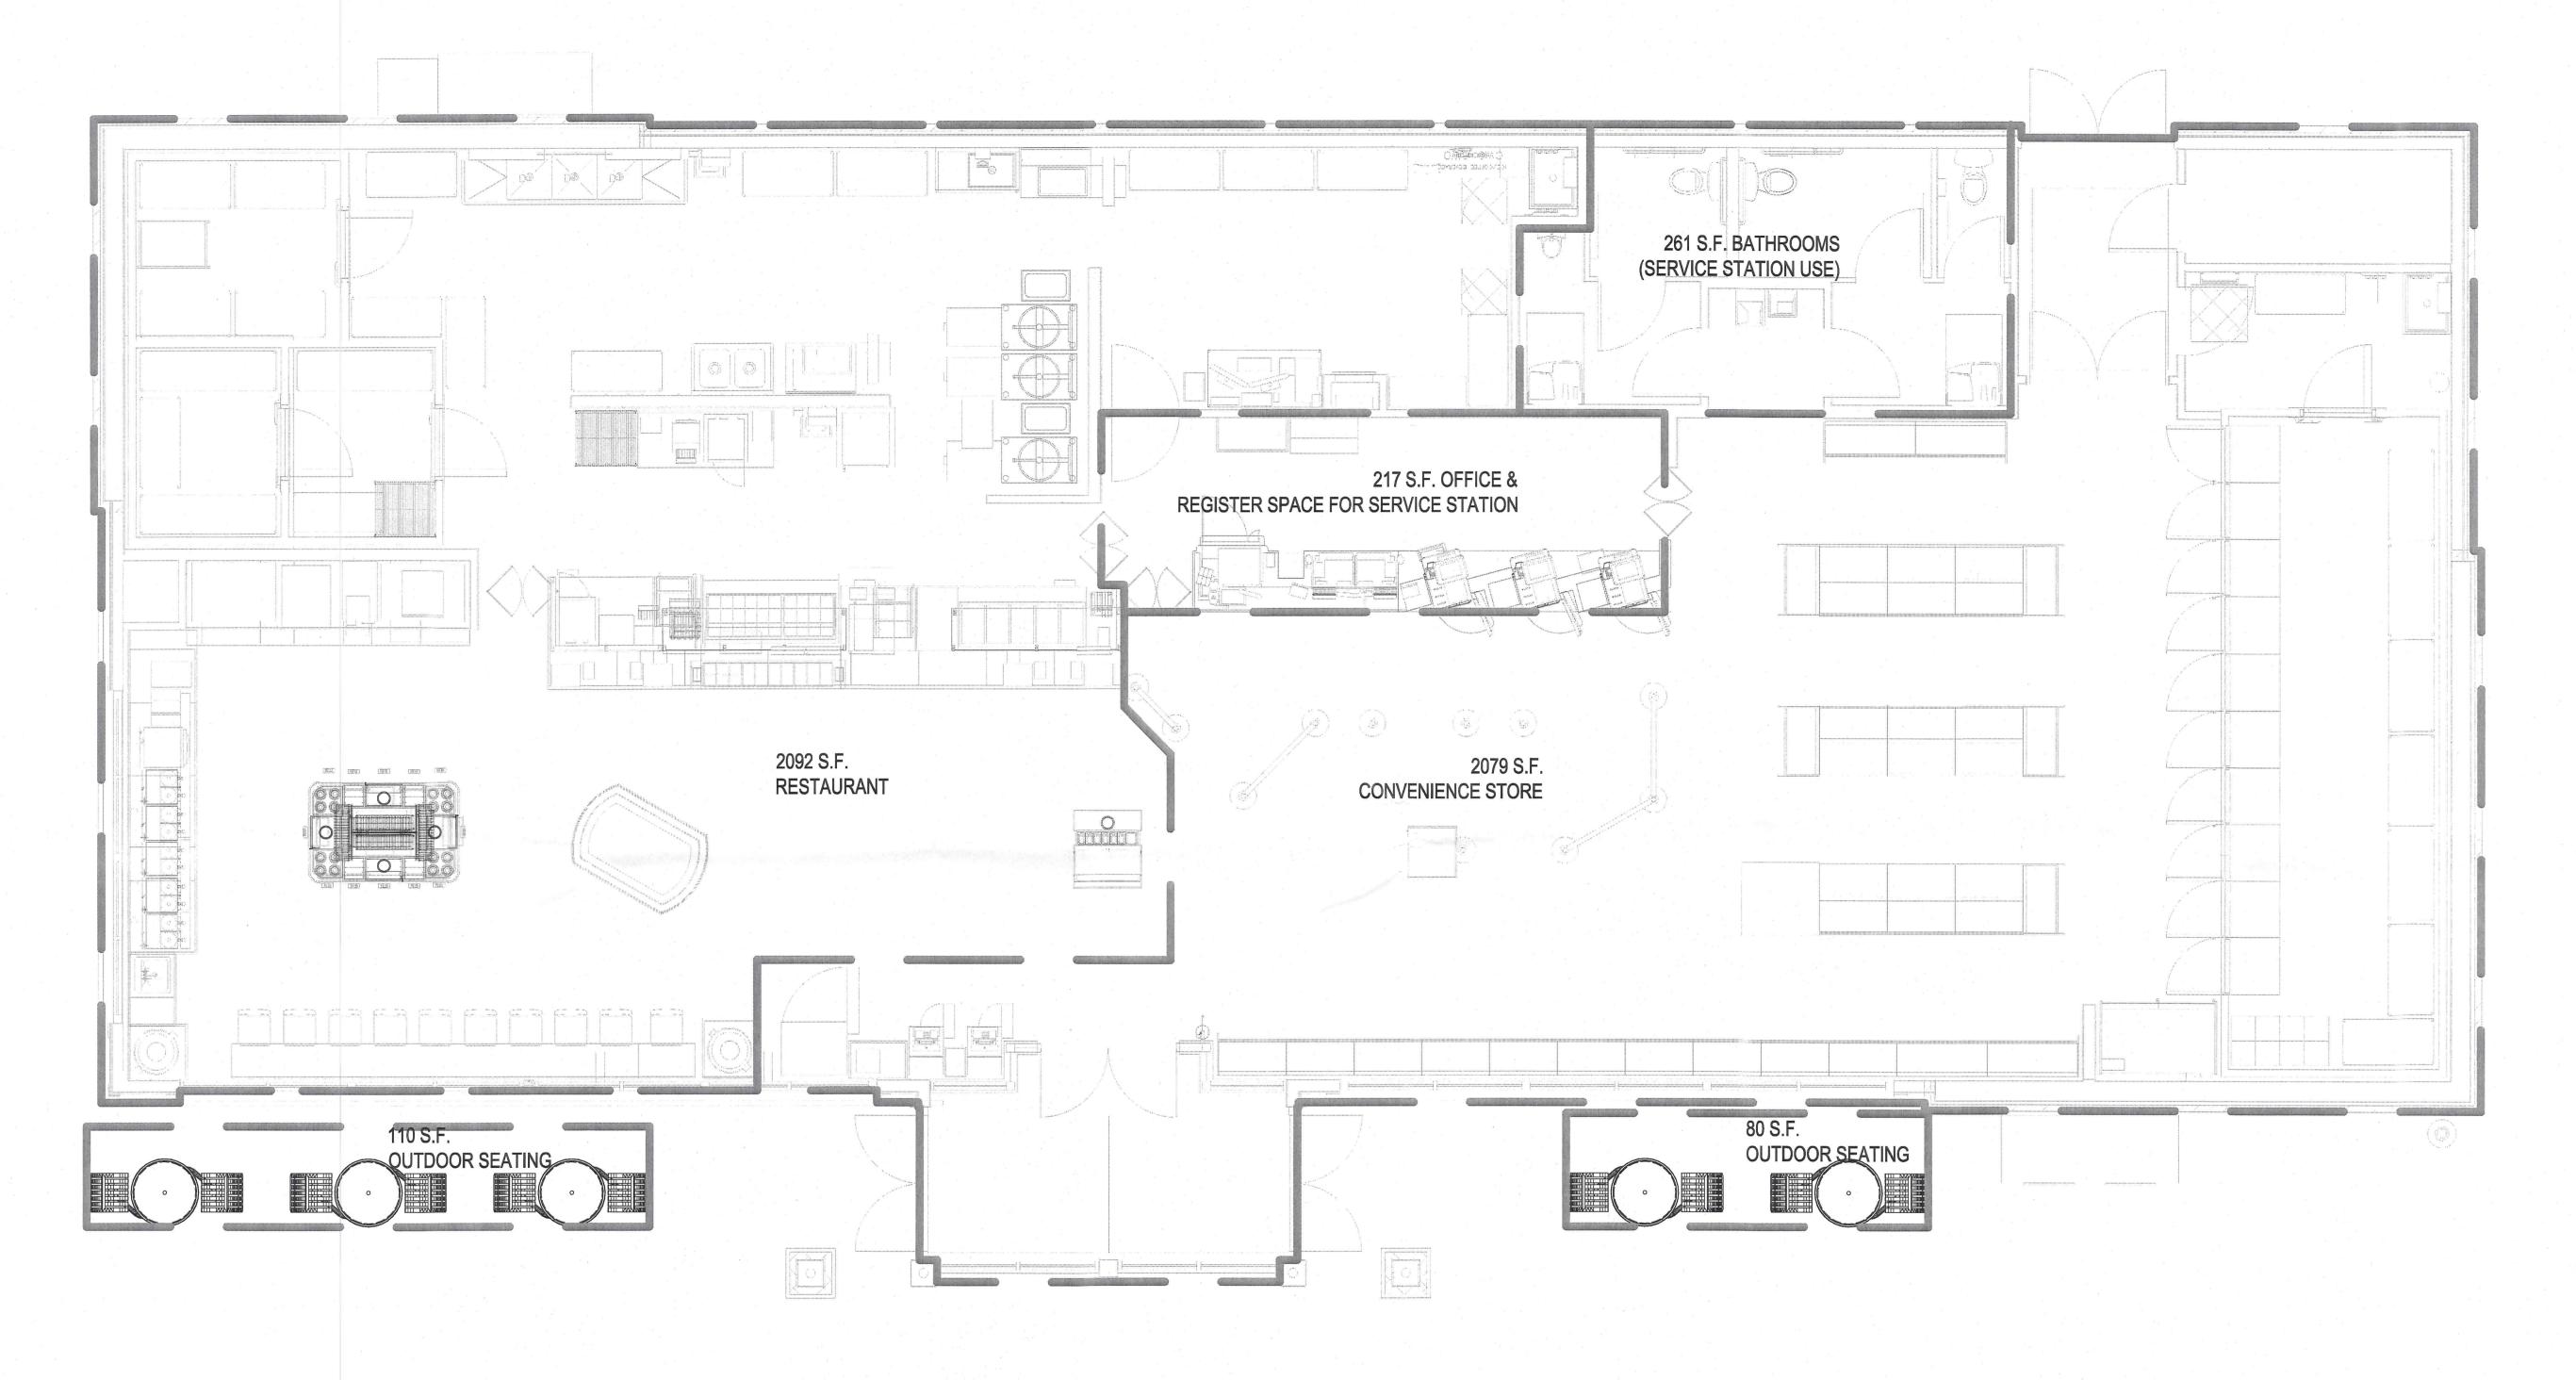

USE AREA TOTALS

SERVICE STATION USE: 217 S.F. OFFICE & REGISTER SPACE + 261 S.F. BATHROOMS =478 S.F. TOTAL

CONVENIENCE STORE USE: 2079 S.F. TOTAL

RESTAURANT USE: 2092 S.F. RESTAURANT +190 F. OUTDOOR SEATING =2282 TOTAL

1	DI III DINO		ADEA	DLANI	\ /II=\ A /	
7	BUILDING	USE	AKEA	<u>PLAN</u>	VIEVV	
	1/4" = 1'-0"					

ROME HARIEN HABIEN AND SON A FINITE HABIEN AND SON A F

ATCLIFFE

BUILDING USE AREA PLAN

11			1		
	#	REVISED DATE	CONTENT		
2		10-31-17	SPECIAL EXCEPTION PL		
	2	-	4		
			*		
		,			
,	e 1				
2					
		*			
		= 10 0			
9					
	-				
ķ.					
		<i>ν</i> ,			
		O.			
	SCALE		NOTED		
	DRAWN BY		STAFF		
¥	THESE DRAWINGS ARE PROTECTED UNDER THE COPYRI ACT OF 1976 AND SHALL NOT BE REUSED WITHOUT THE WRITTEN PERMISSION OF THE ARCHITECT.				

SHEET 4 OF 4