120-2019-0066-SI RE: Job #55615 Auto Body Evolution BALTIMORE COUNTY DEPARTMENT OF PERMITS, APPROVALS & INSPECTIONS 111 WEST CHESAPEAKE AVENUE The applicant is authorized TOWSON, MD 21204 to affirm that there are no 410-887-3391 current violations at this SIGN USE PERMIT site pursuant to Section 112.7 BCC/ Permit Fees are Non-Refundable; Make Check Payable to "Baltimore County, Maryland" Initials PROPERTY ADDRESS 2 Ensor Ave, Towson, MD **ZIP CODE** 21204 BUSINESS NAME Auto Body Evolution ZONING DR 5.5 & BR OWNER'S NAME Ensor Avenue Properties LLC PHONE NO. 717-688-0150 HISTORIC DISTRICT Yes No MAILING ADDRESS Attn: Dennie Huff, 1751 E. Joppa Rd., Baltimore, MD 21234 APPLICANT/OWNER'S AGENT Joe Trabert, Agent PHONE NO. 443-297-5025 SIGN COMPANY NAME Triangle Sign & Service, LLC PHONE NO. 410-247-5300 11-13 Azar Ct., P.O. Box 24186, Baltimore, MD 21227 TYPE OF SIGN: TAX ÁCCOUNT NO. 09 / 065 / 70800 Temporary- Including Real Estate/Construction/Event Temporary Signs in the Last Year: Yes No Permanent Changeable Copy Wall Face Change Only Non-Illuminated Freestanding Pylon Monument Monument Illuminated (separate electrical permit required) Size: \_\_\_\_\_ feet x \_\_\_\_ feet = \_\_\_ square feet each Height: feet (freestanding signs) Property Line/Street Right-of-Way Setbacks: front \_\_\_\_\_\_, sides \_\_\_\_\_and \_\_\_\_\_, and rear \_\_\_\_\_ NOTE: A construction plan, drawn to scale and clearly showing that all requirements have been met, must be attached; a site plan also must be attached for freestanding signs. Table of Sign Regulations: 450.4. Attachment 1, 1.- An Electronic Changeable Copy Sign may only have a maximum Frequency of one instantaneous message change per 15 second cycle. PROHIBITIONS: including roof signs (Sections 450.5.B.7 and 450.6.A, Baltimore County Zoning Regulations): 1. Signs cannot impair motorist's clear view of traffic or government signs. All signs are subject to Section 102.5, BCZR. Signs cannot imitate or resemble government signs, except for private traffic control and notice signs. Signs cannot be placed in or project into or above street right of way or governmental property. Sign or framework cannot obstruct window or opening for light and air or access to building, fire hydrant, or stand pipe. Vehicle cannot be parked for the purpose of displaying an attached sign. Except for flags exempted, flags, pennants, ribbons, streamers, tethered balloons, laser projections, and similar objects are prohibited. 7. Portable signs are prohibited, except for A-frame and sandwich board signs issued a use permit in B.M. - C.T. zones. 8. There can be no display or simulation of moving parts or message, except for an outdoor advertising sign with tri-vision, a changeable copy sign, or a thermometer, barometer, weather vane, barber pole, or clock. 9. No sign may emit sound 450.6.B.3 Changeable copy signs must operate at a constant intensity and not give the appearance of movement by flashing, blinking, strobing, scrolling, oscillating, or alternating lights. Work Description (including number of signs, special conditions, materials, locations and size): Install 2 signs, one to the front and side elevations of pad site, reading: autobody Sign A, illuminated sign cabinet: 4.25'H x 16.0'W = 68 sf Sign B, illuminated sign cabinet: 2.25'H x 8.0'W = 15 sf CUKNER LOT Front Linear Bldg Dimension: 44' OWNER/AGENT CERTIFICATION

I solemnly affirm under the penalties of perjury and upon personal knowledge that the contents of the above are true and further agree to locate the proposed sign such that it will not violate Baltimore County laws and regulations.

Signature Signature

April 4, 2019 Date Joe Trabert c/o Triangle Sign & Service

Print/Type Name

Require Planning Signature

Date 4/4/19

Authority under Section 500.4, BCZR PAI Approval (SIGN ONLY)

Copies: White-Office; Yellow- Applicant (keep this Copy for your permanent records)
REV 03/12

Signature

INPORTUCE O

Date



### Permits, Approvals & Inspections

111W. Chesapeake Avenue Towson, MD 21204

Report Generated On: 4/4/2019

## Permit Processing Commerical Permit & Development Report

Page 1 of 1

**Property Information** 

Tax Account Number: 0919001831

Plat Ref: 006:082

**Election District: 9** 

Owner Name(s): AUTO BODY EVOLUTION LLC

Address: ATTN DENNIE HUFF 1751E JOPPA RD

BALTIMORE,MD 21234

Premise Address: 4 ENSOR AVE

Zoning District(s): BR

PDM #:

Elevation Range: 390ft - 394ft

Affected Overlays Instructions: Begin review process with Zoning Review, Room 11		New Com Bldg.	ts.	Alts.	sbu	SW	A STATE OF THE PARTY OF T	Ret.Walls/Bulk	J. Balley W. Co.	of Occup.	Tower Antenna		Age Ack	ncy nowledgment
	Potential Overlay Issues	Con	Interior Alts.	Add / Ext.	Piers/Pilings	Grading/SW	s)	Walls	ing	. of C	er Ar	2		, <del>-</del>
Contact Agency	Growth Tier 1: Served by public sewer and inside URDL	New	Inte	Add	Pier	Gra	Tanks	Ret	Razing	Chg.	Tow	Signs	id Initia	al & Date
Planning	Commercial Design Review Areas - OLDTowson	Х	000000	Х			191100000	200000000	2257/5170	0.000	2000.01100	X	WS	1 4/4/19
Jefferson Building	Commercial Revitalization Districts - Towson	X	r (tectors)	X			ussgolden			ussecusarii	eso-contr	X	ωs.	+ 4/4/19
Room 101 Phone: 410-887-3211	w **			THE STATE OF THE S		appropriate								
DEPS-Sed. Control	Note: All Razing Permits must be sent to Sediment Control for review.	*********					******		********	005050045	200000	×	ena etanona	
Jefferson Building	*													
4th Floor Phone: 410-887-3226	,													
PAI-Public Services County Office Building	Note: All permits for Grading, New Buildings & Building Additions must be sent to Public Services.			e leseran			20000000	LECONOR CE S	4244700	12074-0100			27344	105517 3257 337 50 HIRO 105 205 205 205 205 205 205 205 205 205 2
Room 119 Phone: 410-887-3751			rest Administra											
Zoning Review County Office Building	Zoning Cases: R-1952-2389; 1959-4789-A; 1987-0310-A; R-1946-0700	X		X	X	X	Х			X	Х	Х	101 W	NP per
Room 111 Phone: 410-887-3391						50 00 00 00 00 00 00 00 00 00 00 00 00 0							4	142019
Friorie: 410-007-0001			- The second											
					***************************************									
						10.000				10 10 10 10 10 10 10 10 10 10 10 10 10 1	Carlo Control			
							0.0000000000000000000000000000000000000				The second second			
			or or other states	The second second		74500000	200000000000000000000000000000000000000				Non-septiment (			
					Undergraph .	0.0000000000000000000000000000000000000	E 200 C E D E D E D E D E D E D E D E D E D E							
							100000000000000000000000000000000000000	100000000000000000000000000000000000000						2

Notice: This report is not inclusive as additional issues may arise which would affect the ability to obtain a building permit. This Report is solely for Departmental use and nothing herein creates any right which would accrue to the applicant. Form171C

# autobodyevolution

**AUTO BODY EVOLUTION** 2 ENSOR AVE TOWSON, MD 21204

REVISION HISTORY						
R#	DATE	DB	NOTES			
R1	3-28-2019	LR	ADD REMOVABLE TAGLINE CHANGE LEAD FROM 181476 TO 182085			

QTY. REQ'D: TWO (2) S/F FACE ILLUMINATED SIGN CABINETS







**ΓRI▲NGLE** SIGN & SERVICE

SCHEDULE

**CLIENT & LOCATION** 

autobodyevolution

**AUTO BODY EVOLUTION** 2 ENSOR AVE TOWSON, MD 21204 LEAD NO. DATE 182085 R1 3/21/2019 SALESMAN DRAWN BY HS **LPR** 


REVIEWED BY

REVISION HISTORY SEGMENT NO.

SHEET NO. 1 of

AR COURT • P.O. BOX 24186 • BALTIMORE, MARYLAND 21227 • T: 410-247-5300 • F: 410 247-1944 • REPRODUCTION IN WHOLE OR PART PROHIBITED WITHOUT EXPRESS PERMISSION OF TRIANGLES & S • WWW.TRIANGLESIA

## EARTH VIEW - DETAI Scale: NT

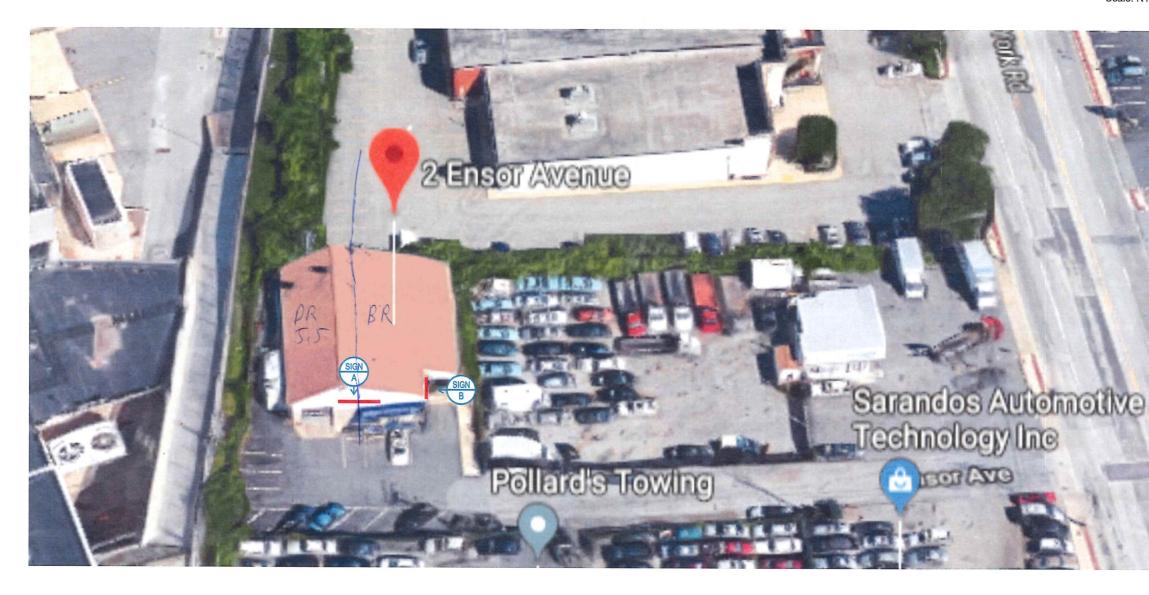

RI	A	NGLE
GN	&	<b>SERVICE</b>


CLIENT & LOCATION

autobodyevolution

**AUTO BODY EVOLUTION** 2 ENSOR AVE TOWSON, MD 21204 LEAD NO. DATE REVIEWED BY REVISION HISTORY 182085 R1 3/21/2019 SALESMAN DRAWN BY SEGMENT NO. HS LPR

2 of 7

SHEET NO.

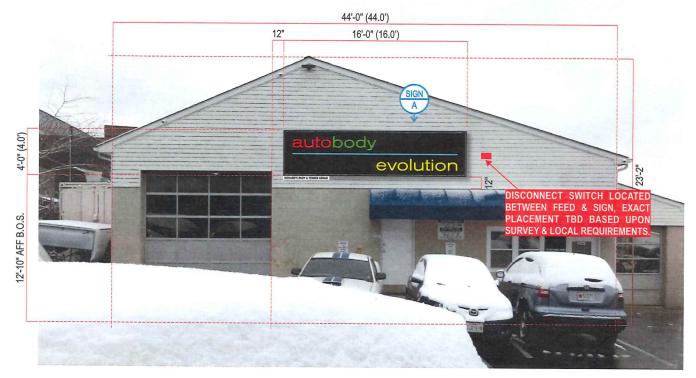



EXISTING CONDITIONS
Scale: NTS

STOREFRONT | ELEVATION ESTIMATED Scale: 1/8" = 1'-0"

RI	A	NGLE
GN	&	SERVICE

CLIENT & LOCATION autobodyevolution

**AUTO BODY EVOLUTION** 2 ENSOR AVE TOWSON, MD 21204

LEAD NO. DATE 182085 R1 3/21/2019 SALESMAN DRAWN BY HS


**LPR** 

REVIEWED BY

SEGMENT NO.

REVISION HISTORY

SHEET NO. 3 of '

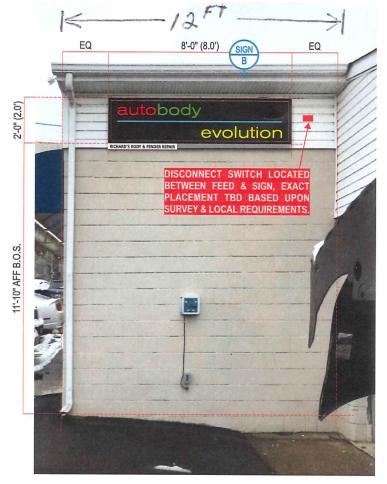

STOREFRONT | ELEVATION ESTIMATED Scale: 1/4" = 1'-0"




EXISTING CONDITIONS
Scale: NTS



autobodyevolution

AUTO BODY EVOLUTION 2 ENSOR AVE TOWSON, MD 21204

EAD NO.	DATE	REVIEWED BY	REVISIO	
182085 R1	3/21/2019			
SALESMAN	DRAWN BY	SEGMENT NO.		
HS	LPR			

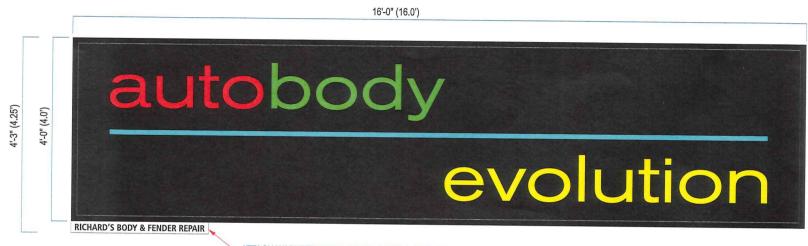

ATTACH W/ SHEET METAL SCREWS FOR LATER REMOVAL



ABINET | S/F ALUM ACE | 3/16" ACRYLIC RAPHIC | DIGITAL PRINT OW VOLTAGE WHITE LED'S AGLINE: .040 WHITE BREAKMETAL W/ BLACK VINYL COPY

RIANGLE ON & SERVICE auto**body**evolution

AUTO BODY EVOLUTION 2 ENSOR AVE TOWSON, MD 21204 
 LEAD NO.
 DATE

 182085 R1
 3/21/2019


 SALESMAN
 DRAWN BY

**LPR** 

REVISION HISTORY
SEGMENT NO.

STORY SHEET NO.

5 of 7

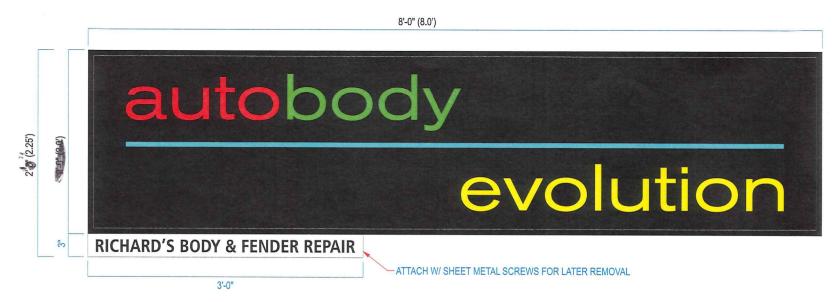

SIGN S/F ILLUMINATED SIGN BOX | FRONT VIEW

- · CABINET | S/F ALUM
- FACE | 3/16" ACRYLIC
- GRAPHIC | DIGITAL PRINT
- LOW VOLTAGE WHITE LED'S
- TAGLINE: .040 WHITE BREAKMETAL W/ BLACK VINYL COPY



CLIENT & LOCATION

autobodyevolution

AUTO BODY EVOLUTION 2 ENSOR AVE TOWSON, MD 21204 LEAD NO.

182085 R1

3/21/2019

SALESMAN

DRAWN BY

S


**LPR** 

REVIEWED BY REVISION HISTORY

SEGMENT NO.

6

SHEET NO.

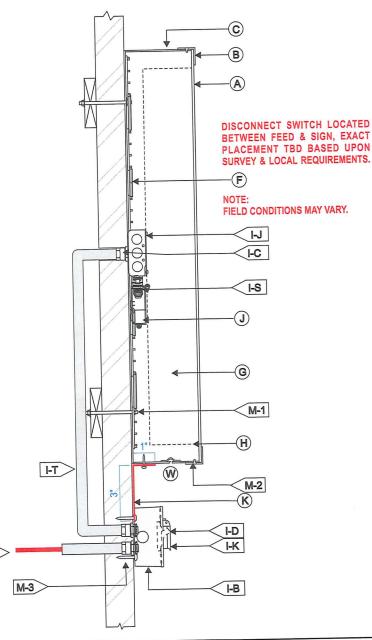



### autobody evolution

FACE	AME BOX W/ RETAINERS / ACRYLIC FACE / ILLUM. I	(I) WIRING	
MATERIAL:	3/16" ACRYLIC	I-C	1/2" LIQUID-TITE & 1/2" CONNECTOR.
VINYL:	DIGITAL PRINT	I-D	DISCONNECT SWITCH (SIDE OF CABINET)
RETAINER	Sieme:	TI-F:	PRIMARY FEED BY OTHER, V.I.F. EXACT LOCATION
SIZE	1 1/2"	I-G	U.L. APPROVED LOW VOLTAGE CLASS II WIRING
MOUNTS W/	#7 COUNTER SUNK SHEET METAL SCREWS.	I-J	ALL CONNECTIONS TO BE IN WATERPROOF BOXES
FINISH	MATCH RETURNS.	I-D	DISCONNECT SWITCH
RETURNS	WATOTTETOTATO	I-K	RED DOT WET LOCATION COVER.
DEPTH:	6"	I-T	1/2" LIQUID-TITE & 1/2" CONNECTOR.from
MATERIAL:	1/8" ALUM.	I-B	BELL BOX. (WATERPROOF)
COLOR:	BLACK	J POWER SUPPLY	LOW VOLTAGE U.L. APPROVED LED POWER SUPPL
	BLACK	TYPE:	120V
D BACKS:  MATERIAL:	1/8" ALUM.	K TAGLINE:	
	170 ALGIVI.	MATERIAL:	.04 BREAKMETAL
F) ILLUMINATION  TYPE:	LEDS	COPY:	BLACK VINYL COPY
	6500K WHITE	ATTACHMENT:	ATTACH W/ SHEET METAL SCREWS FOR LATER RE
COLOR:		M MOUNTING;	SEE MOUNTING NOTE.
G INSIDE OF CAN	WHITE	M-1:	NUT WELDED TO CABINET
COLOR:	WHILE	M-2:	MECHANICAL FLAT HEAD SCREW
H) FRAME	2" x 2" ALUM. ANGLE. (DASHED LINE)	M-3:	BOX MUST BE ATTACHED TO WALL, VERIFY FIELD
MATERIAL:	2 X Z ALUIVI. ANGLE. (DAGITLD LITE)		CONDITIONS FOR TYPE OF FASTENER
		W WEEP HOLES:	
			1/4" DIA. WITH COVER

INSTALLATION NOTES:

CUSTOMER G.C. TO PROVIDE ADEQUATE WOOD OR MTL. BLOCKING IN CORRELATION W/ FACADE FRAMING AS REQUIRED.

2. INSTALLER IS TO V.I.F. & PROVIDE THE PROPER NON-CORROSIVE

2. INSTALLER IS 10 V.I.T. & PROVIDE THE PROPER NOISE-CORROSIV MOUNTING HARDWARE TO ENSURE SAFE INSTALLATION.
3. ALL EXTERIOR FACADE PENETRATIONS TO BE WATERTIGHT.
4. INSTALLATION TO MEET CURRENT N.E.C., U.L. & LOCAL CODES.

**ELECTRICAL NOTES:** 

ELECTRICAL NOTES:

ALL ELEC. COMPONENTS TO BE U.L. APPROVED.

CUSTOMER IS RESPONSIBLE FOR ONE (1) 1200/20a DEDICATED CIRCUIT w/ GROUND PER SIGN TO WITHIN 6 OF SIGN.

NISTALL IN ACCORDANCE w/ N.E.C. ARTICLE 600 & OR LOCAL CODES.

THIS INCLUDES PROPER GROUNDING & BONDING OF SIGN.

FABRICATOR NOTES:

1. PLACEMENT OF LIGHTING ELEMENTS FOR OPTIMUM ILLUMINATION

 PLACEMENT OF LIGHT HING LEMENTS TO A THIRD OF SIGN TO BE DETERMINED IN PRODUCTION.
 MANUFACTURER & U.L. LABELS TO BE APPLIED & VISIBLE FROM THE GROUND. LOCATEDON THE LAST CHANNEL LETTER OR END OF THE SIGN BOX/FREESTANDING SIGN





**CLIENT & LOCATION** 

autobodyevolution

AUTO BODY EVOLUTION 2 ENSOR AVE TOWSON, MD 21204

LEAD NO.	DATE				
182085 R1	3/21/2019				
SALESMAN	DRAWN BY				
HS	LPR				

REVISION HISTORY REVIEWED BY SEGMENT NO.

7 of