. A ™	HODRESS CORRE	ECTION .
RE: Job #55956	BALTIMORE COUNTY	B
The Ave at White Marsh DEPARTMEN	IT OF PERMITS, APPROVALS & I I I I WEST CHESAPEAKE AVENU	
	TOWSON, MD 21204	The applicant is authorized
Applic 2 of 2	410-887-3391	to affirm that there are no
MARYLAND	SIGN USE PERMIT	current violations at this site pursuant to Section
Permit Fees are Non-Refundable; Make Check Payabl		112.7 BCC
PROPERTY ADDRESS 8161 Honeygo Blvd, Space	11, White Marsh, MD	
BUSINESS NAME Wayward / Curious Oyster		ZONING ML
OWNER'S NAME The Ave at White Marsh Bus Tr	ustphone no. 301-998-8225	HISTORIC DISTRICT 🗌 Yes 💢 No
MAILING ADDRESS <u>c/o Altus Group, PO Box 92</u>	129, Southlake, TX 76092	
APPLICANT/OWNER'S AGENT Jeff Greenberg, Ag		PHONE NO. 410-559-2500
SIGN COMPANY NAME Triangle Sign & Service, 11-13 Azar Ct., P.O. Box	LLC	PHONE NO. 410-247-5300
TYPE OF SIGN: 11-13 Azar Ct., P.O. Box Window Sign	24186, Baltimore, MD 21227 TAX ACCOUNT NO.	22 / 000 /-28701
☐ Temporary- Including Real Estate/Construction/Event		igns in the Last Year: 🗌 Yes 📈 No
Permanent Changeable Copy Wall		Non-Illuminated
Freestanding Pylon Monument	Illuminated (separate electrical perm	it required)
Size: feet x feet = square f	eet each Height:	feet (freestanding signs)
Property Line/Street Right-of-Way Setbacks: front	, sides and , a	nd rear
NOTE: A construction plan, drawn to scale and clearly sh		
must be attached for freestanding signs.		
Table of Sign Regulations: 450.4. Attachment 1, 1 An	Electronic Changeable Copy Sign ma	ay only have a maximum Frequency of one
instantaneous message change per 15 second cycle.		
PROHIBITIONS: including roof signs (Sections 450.5)  1. Signs cannot impair motorist's clear view of traff		
<ol><li>Signs cannot imitate or resemble government sign</li></ol>	ms, except for private traffic control a	and notice signs.
3. Signs cannot be placed in or project into or abov		
<ul><li>4. Sign or framework cannot obstruct window or of</li><li>5. Vehicle cannot be parked for the purpose of disp</li></ul>	bening for light and air or access to be	uilding, fire hydrant, or stand pipe.
<ol><li>Except for flags exempted, flags, pennants, ribbo</li></ol>		r projections, and similar objects are
prohibited.	and and decision beautiful and alternative and a	The CT
<ul><li>7. Portable signs are prohibited, except for A-frame</li><li>8. There can be no display or simulation of moving</li></ul>		
changeable copy sign, or a thermometer, barome		
<ol> <li>No sign may emit sound</li> <li>450.6.B.3 Changeable copy signs must op</li> </ol>	arate of a constant intensity and no	t give the appearance of mayoment by
flashing, blinking, strobing, scrolling, osc		t give the appearance of movement by
Work Description (including number of signs, specie	al conditions, materials, locations a	nd size): Install 8 ID signs:
Sign C: illum. letters over entrance, reading: Co Sign D: D/F non-illum blade sign, reading: The		
Sign E: 2 sets of non-illum letters, North elev 0		
Sign F: illum letters, rear elev, reading: Curious		
Sign I: 3 painted murals on panels above windo		
I solemnly affirm under the penalties of perjury and u	pon personal knowledge that the co	ontents of the above are true and further
agree to locate the proposed sign such that it will not	iolate Baltimore County laws and i	regulations.
_ Sept 23	, 2019 Jeff Greenberg	c/o Triangle Sign & Service
Signature	Print/Type Name	
☐ Require Planning Signature	/A Date_	~ ~ ~ ~ ~ ~ ~ ~ ~ ~ ~ ~ ~ ~ ~ ~ ~ ~ ~
Copies: White-Office; Yellow- Applicant (keep	Authority under Section 500.4, BCZ	PAN OPPROVED (SIGN ONLY)
this Copy for your permanent records)	A A A	20 Del 9
REV 03/12	Signature	Initials

		187025
The Ave at White Marsh DEPARTMENT OF	BALTIMORE COUNTY PERMITS, APPROVALS & INSPI EST CHESAPEAKE AVENUE	ECTIONS A
Applic 2 of 2	TOWSON, MD 21204 410-887-3391	The applicant is authorized to affirm that there are no current violations at this
. Williams	SIGN USE PERMIT	site pursuant to Section
Permit Fees are Non-Refundable; Make Check Payable to "I		112.7 BCG Initials
PROPERTY ADDRESS 8101 Honeygo Blvd, Space 11, V	Vhite Marsh, MD ZIP C	ODE 21236
BUSINESS NAME Wayward Curious Oyster		NG ML
OWNER'S NAME The Ave at White Marsh Bus Trustph		ISTORIC DISTRICT Tyes No
MAILING ADDRESS <u>c/o Altus Group, PO Box 92129, S</u>		
APPLICANT/OWNER'S AGENT Jeff Greenberg, Agent	PHO	ONE NO. 410-559-2500
SIGN COMPANY NAME Triangle Sign & Service, LLC 11-13 Azar Ct., P.O. Box 24186	S, Baltimore, MD 21227 PHO	ONE NO. <u>410-247-5300</u>
1 PE OF SIGN:	TAX ACCOUNT NO	22 / 000 / 28701
Temporary- Including Real Estate/Construction/Event	7	n the Last Year: Yes X No
		lluminated
	nated (separate electrical permit req	
Size:feet xfeet =square feet ear		feet (freestanding signs)
Property Line/Street Right-of-Way Setbacks: front, signal,	/	
NOTE: A construction plan, drawn to scale and clearly showing	that all requirements have been met	t, must be attached; a site plan also
must be attached for freestanding signs.  Table of Sign Regulations: 450.4.Attachment 1, 1 An Electronic Actual Signs Regulations 250.4.Attachment 2, 1 An Electronic Regulations 250.4.Attachment 3, 1 An Electronic Regulations 250.4.Attachment 2, 1 An Electronic Regulations 250.4.Attachment 3, 1 An Electronic Regulation 250.4.Attachment 3, 1 An Electronic		
instantaneous message change per 15 second cycle.  PROHIBITIONS: including roof signs (Sections 450.5.B.7 ar  1. Signs cannot impair motorist's clear view of traffic or g  2. Signs cannot imitate or resemble government signs, exc  3. Signs cannot be placed in or project into or above street  4. Sign or framework cannot obstruct window or opening  5. Vehicle cannot be parked for the purpose of displaying  6. Except for flags exempted, flags, pennants, ribbons, street  7. Portable signs are prohibited, except for A-frame and sa  8. There can be no display or simulation of moving parts of changeable copy sign, or a thermometer, barometer, we  9. No sign may emit sound  450.6.B.3 Changeable copy signs must operate a flashing, blinking, strobing, scrolling, oscillating	covernment signs. All signs are subject to private traffic control and not right of way or governmental proper for light and air or access to building an attached sign.  The samers, tethered balloons, laser project and wich board signs issued a use pear message, except for an outdoor act ather vane, barber pole, or clock.  It a constant intensity and not give to or alternating lights.	ect to Section 102.5, BCZR.  potice signs.  erty.  g, fire hydrant, or stand pipe.  ections, and similar objects are  rmit in B.M. – C.T. zones.  dvertising sign with tri-vision, a  e the appearance of movement by
Work Description (including number of signs, special cond Sign C: illum. letters over entrance, reading: Curious Sign D: D/F non-illum blade sign, reading: The Curio Sign E: 2 sets of non-illum letters, North elev 0.46'H Sign F: illum letters, rear elev, reading: Curious Oyst Sign I: 3 painted murals on panels above windows, I-	Oyster, $3.27$ 'H x $7.19$ 'W = 23 ous Oyster, $3.25$ 'H x $1.9$ 'W = $4 \times 10.8$ W = $4 \times 10.8$ 'W =	3.5 sf 6.2 sf v 0.46'H x 9.6'W = 4.5 sf I-3 = 21.7 sf
I solemnly affirm under the penalties of perjury and upon penagree to locate the proposed sign such that it will not violate	rsonal knowledge that the conten	ts of the above are true and further
Signature    Require Planning Signature   Figure 12019		riangle Sign & Service
Copies: White-Office; Yellow- Applicant (keep	Authority under Section 500.4, BCZR PAL	Annroyal (SIGN ONI V)
this Copy for your permanent records)	Signature Initia	t 245

ADBRESS CORRECTION

RE: Job #55956 The Ave at White Marsh DEPARTMENT OF PERMITS, APPROVALS & INSPECTIONS Wayward Smokehouse 111 WEST CHESAPEAKE AVENUE The applicant is authorized Applic 1 of 2 TOWSON, MD 21204 to affirm that there are no 410-887-3391 current violations at this site pursuant to Section SIGN USE PERMIT 112.7 BCC Permit Fees are Non-Refundable; Make Check Payable to "Baltimore County, Maryland" Initials PROPERTY ADDRESS 8161 Honeygo Blvd, Space 11, White Marsh, MD ZIP CODE 21236 BUSINESS NAME Wayward / Curious Oyster ZONING ML OWNER'S NAME The Ave at White Marsh Bus Trustphone No. 301-998-8225 HISTORIC DISTRICT Yes No. MAILING ADDRESS c/o Altus Group, PO Box 92129, Southlake, TX 76092 PHONE NO. 410-559-2500 APPLICANT/OWNER'S AGENT Jeff Greenberg, Agent SIGN COMPANY NAME Triangle Sign & Service, LLC PHONE NO. 410-247-5300 11-13 Azar Ct., P.O. Box 24186, Baltimore, MD 21227 TYPE OF SIGN: TAX ACCOUNT NO. ☐ Temporary- Including Real Estate/Construction/Event Temporary Signs in the Last Year: Yes No Permanent ☐ Changeable Copy Wall ☐ Face Change Only Non-Illuminated Freestanding Pylon Monument Monument Illuminated (separate electrical permit required) Size: feet x feet = q square feet each Height: feet (freestanding signs) Property Line/Street Right-of-Way Setbacks: front , sides and , and rear NOTE: A construction plan, drawn to scale and clearly showing that all requirements have been met, must be attached; a site plan also must be attached for freestanding signs. Table of Sign Regulations: 450.4. Attachment 1, 1.- An Electronic Changeable Copy Sign may only have a maximum Frequency of one instantaneous message change per 15 second cycle. PROHIBITIONS: including roof signs (Sections 450.5.B.7 and 450.6.A, Baltimore County Zoning Regulations): 1. Signs cannot impair motorist's clear view of traffic or government signs. All signs are subject to Section 102.5, BCZR. 2. Signs cannot imitate or resemble government signs, except for private traffic control and notice signs. 3. Signs cannot be placed in or project into or above street right of way or governmental property. 4. Sign or framework cannot obstruct window or opening for light and air or access to building, fire hydrant, or stand pipe. 5. Vehicle cannot be parked for the purpose of displaying an attached sign. 6. Except for flags exempted, flags, pennants, ribbons, streamers, tethered balloons, laser projections, and similar objects are prohibited. 7. Portable signs are prohibited, except for A-frame and sandwich board signs issued a use permit in B.M. - C.T. zones. 8. There can be no display or simulation of moving parts or message, except for an outdoor advertising sign with tri-vision, a changeable copy sign, or a thermometer, barometer, weather vane, barber pole, or clock. 9. No sign may emit sound 450.6.B.3 Changeable copy signs must operate at a constant intensity and not give the appearance of movement by flashing, blinking, strobing, scrolling, oscillating, or alternating lights. Work Description (including number of signs, special conditions, materials, locations and size): Install 4 ID signs: Sign A: corner mounted, vertical D/F illuminated blade sign, 9.83'H x 2.9'W = 28.5 sf Sign B: D/F non-illum blade sign, reading: Wayward Smokehouse, 2.04'H x 3.08'W = 6.3 sf Sign G: Painted wall graphics, reading: Wayward, 2.58'H x 64.58'W = 166.6 sf Sign H: Painted wall graphics, reading: Wayward Smokehouse, 6.66'H x 10.83'W = 72.1 sf OWNER/AGENT CERTIFICATION I solemnly affirm under the penalties of perjury and upon personal knowledge that the contents of the above are true and further agree to locate the proposed sign such that it will not violate Baltimore County laws and regulations. Sept 23, 2019 Jeff Greenberg c/o Triangle Sign & Service Date Print/Type Name

Copies: White-Office; Yellow- Applicant (keep this Copy for your permanent records) REV 03/12

Require Planning Signature

Authority under Section 509.4, BCZR PAI Approval (S/GN ONLY)

Signature Date

BE 141 455056
RE: JOD #55950 BALTIMORE COUNTY -
The Ave at White Marsh DEPARTMENT OF PERMITS, APPROVALS & INSPECTIONS  A  Wayward Smokehouse  111 WEST CHESAPEAKE AVENUE  The applicant is sutherized.
1 Applic 1 of 2 IOWSON, MD 21204 The applicant is authorized
410-887-3391 to affirm that there are no current violations at this site pursuant to Section
112.7 BCC
Permit Fees are Non-Refundable; Make Check Payable to "Baltimore County, Maryland"  Initials  PROPERTY APPRESS 2101 Honorgo Plyd Space 11 White Merch MD. 719 COPT 21226
PROPERTY ADDRESS 8101 Honeygo Blvd, Space 11, White Marsh, MD ZIP CODE 21236
BUSINESS NAME Wayward Curious Oyster ZONING MI
OWNER'S NAME The Ave at White Marsh Bus Trustphone NO. 301-998-8225 HISTORIC DISTRICT Yes No
MAILING ADDRESS c/o Altus Group, PO Box 92129, Southlake, TX 76092
APPLICANT/OWNER'S AGENT Jeff Greenberg, Agent PHONE NO. 410-559-2500
SIGN COMPANY NAME Triangle Sign & Service, LLC  11-13 Azar Ct., P.O. Box 24186, Baltimore, MD 21227  PHONE NO. 410-247-5300
TYPE OF SIGN:     Window Sign
☐ Temporary- Including Real Estate/Construction/Event Temporary Signs in the Last Year: ☐ Yes ☑ No
Permanent Changeable Copy Wall Face Change Only Non-Illuminated
Freestanding Pylon Monument Illuminated (separate electrical permit required)
Size: feet x feet = square feet each Height: feet (freestanding signs)
Property Line/Street Right-of-Way Setbacks: front, sides and, and rear
NOTE: A construction plan, drawn to scale and clearly showing that all requirements have been met, must be attached; a site plan also
must be attached for freestanding signs.
Table of Sign Regulations: 450.4. Attachment 1, 1 An Electronic Changeable Copy Sign may only have a maximum Frequency of one
instantaneous message change per 15 second cycle.  PROHIBITIONS: including roof signs (Sections 450.5.B.7 and 450.6.A, Baltimore County Zoning Regulations):
1. Signs cannot impair motorist's clear view of traffic or government signs. All signs are subject to Section 102.5, BCZR.
2. Signs cannot imitate or resemble government signs, except for private traffic control and notice signs.
<ol> <li>Signs cannot be placed in or project into or above street right of way or governmental property.</li> <li>Sign or framework cannot obstruct window or opening for light and air or access to building, fire hydrant, or stand pipe.</li> </ol>
5. Vehicle cannot be parked for the purpose of displaying an attached sign.
<ol> <li>Except for flags exempted, flags, pennants, ribbons, streamers, tethered balloons, laser projections, and similar objects are prohibited.</li> </ol>
7. Portable signs are prohibited, except for A-frame and sandwich board signs issued a use permit in B.M. – C.T. zones.
8. There can be no display or simulation of moving parts or message, except for an outdoor advertising sign with tri-vision, a
changeable copy sign, or a thermometer, barometer, weather vane, barber pole, or clock.  9. No sign may emit sound
450.6.B.3 Changeable copy signs must operate at a constant intensity and not give the appearance of movement by
flashing, blinking, strobing, scrolling, oscillating, or alternating lights.
Work Description (including number of signs, special conditions, materials, locations and size): Install 4 ID signs:
Sign A: corner mounted, vertical D/F illuminated blade sign, 9.83'H x 2.9'W = 28.5 sf
Sign B: D/F non-illum blade sign, reading: Wayward Smokehouse, 2.04'H x 3.08 W = 6.3 sf
Sign G: Painted wall graphics, reading: Wayward, 2.58'H x 64.58'W = 166.6 sf  Sign H: Painted wall graphics, reading: Wayward Smokehouse, 6.66'H x 10.83'W = 72.1 sf
OWNER/AGENT CERTIFICATION
I solemnly affirm under the penalties of perjury and upon personal knowledge that the contents of the above are true and further
agree to locate the proposed sign such that it will not violate Baltimore County laws and regulations.
July 1, 2019 Jeff Greenberg c/o Triangle Sign & Service
Date Print/Type Name
Require Planning Signature FIAM VP Date 7/1/19
Copies: White-Office; Yellow- Applicant (keep Authority under Section 200.4, BCZR PAI Appreval (SIGN ONLY)
this Copy for your permanent records)
REV 03/12 Signature Initials Date



# **Permits, Approvals & Inspections**

111W. Chesapeake Avenue Towson, MD 21204

Report Generated On: 7/8/2019

# Permit Processing Commerical Permit & Development Report

Page 1 of 1

**Property Information** 

Premise Address: 8101 HONEYGO BLVD

Tax Account Number: 2200028701

Plat Ref: 069:029

Election District: 14

Owner Name(s): THE AVENUE AT WHITE MARSH and BUSINESS TRUST

PDM #: 14-0110

Address: % ALTUS GROUP P O BOX 92129

Zoning District(s): ML

SOUTHLAKE, TX 76092

Elevation Range: 84ft - 100ft

Affected Overlays	Instructions: Begin review process with Zoning Review, Room 111	Bldg.	Il Bius Ilts. . Alts.		sbu	M.		/Bulk		Occup.	tenna	AND THE PROPERTY OF THE PROPER	Agency Acknowledgmen
Contact Agency	Potential Overlay Issues Growth Tier 1: Served by public sewer and inside URDL	New Com	Interior Alts.	Add / Ext. Alts.	Piers/Pilings	Grading/SW	Tanks	Ret.Walls/Bulk	Razing	Chg. of O	Tower Antenna	Signs	× ا
Planning Jefferson Building Room 101 Phone: 410-887-3211	Pattern Book / Architectural Review	X		X			17 17 17 17 17 17 17 17 17 17 17 17 17 1	110272/279022	The state of the s		Control of the Contro	X	TELEC.
DEPS-Sed. Control Jefferson Building 4th Floor Phone: 410-887-3226	Note: All Razing Permits must be sent to Sediment Control for review.	. unterson corres		CONTROL CONTRO			And the second s		The state of the s				names, provention and the second seco
PAI-Public Services County Office Building Room 119 Phone: 410-887-3751	Note: All permits for Grading, New Buildings & Building Additions must be sent to Public Services.	Ç											
Zoning Review County Office Building Room 111 Phone: 410-887-3391	Zoning Cases: R-1983-0060; R-1971-0174-X; R-1971-0175; R-1972-0050	X		X	X	X	X			X			

Notice: This report is not inclusive as additional issues may arise which would affect the ability to obtain a building permit. This Report is solely for Departmental use and nothing herein creates any right which would accrue to the applicant.

Form171C

From: Jenifer G. Nugent < jnugent@baltimorecountymd.gov>

Sent: Tuesday, June 25, 2019 10:43 AM

To: Richard Cataffa

Cc: Laurie Hay; Krystle Patchak

Subject: RE: The Ave: Don Pablo's Converting to 2 New Tenants

I think they look great!

And fall within the spirit and intent of the comprehensive sign package we reviewed

## Jenifer German Nugent

Division Chief, Development Review Division
Baltimore County Department of Planning
105 West Chesapeake Avenue, Suite 101
Towson, MD 21204
(410) 887-3480
(410) 887-7499 direct

From: Richard Cataffa [mailto:RCataffa@federalrealty.com]

**Sent:** Monday, June 24, 2019 3:57 PM

To: Jenifer G. Nugent < inugent@baltimorecountymd.gov>

Cc: Richard Cataffa < RCataffa@federalrealty.com >

Subject: The Ave: Don Pablo's Converting to 2 New Tenants

**CAUTION:** This message from <u>RCataffa@federalrealty.com</u> originated from a non Baltimore County Government or non BCPL email system. Hover over any links before clicking and use caution opening attachments.

Good afternoon, Jen. I'm following up on my call with you last week re: our conversion of the Don Pablo's restaurant into a 2-tenant building, thus altering the existing Sign Plan for that particular building within the broader property. As you will see, the proposed is quite handsome and will continue to offer the area a quality, dynamic public experience and be another improvement to the property we have been busy investing so much effort and capital into.

I wanted to share with you (attached exhibit) the proposed signage/wall graphics for your review before we proceed.

Please let r	me know if this is acceptable.	Feel free to contact	t me if any que	stions.	
Thanks, Rick					
F W 1	cichard Cataffa Director, Design Ederal Realty Investment Trust  1: (301) 998-8225   C: (410) 340-1.  626 E Jefferson Street Ockville MD 20852 Cataffa@federalrealty.com	840			
anyone else is un reliance on it is un agreement regard	stated otherwise, this message is confident authorized. If you are not an addressee, and may be unlawful. If you are ding any potential lease or other contract is mented in a final lease or other written (not a CONNECT WITH BALTIMORE	ny disclosure or copying of the e not an addressee, please info binding on Federal Realty Investeectronic) agreement signed b	contents of this email orm the sender immediestment Trust, nor sho	or any action taken (or ately. No discussion, uld it be relied on by a	not taken) in offer or
	www.haltimore.countymd.gov				

www.baltimorecountymd.gov




PROJECT:


WAYWARD SMOKEHOUSE AND CURIOUS OYSTER AVE AT WHITE MARSH 8161 HONEYGO BLVD BALTIMORE, MD 21236

	REVISION HISTORY							
R#	DATE	DB	NOTES					
R1	5/15/2019	JWW	SIGN A CHANGE LOCATION AND LIGHT TEMP. OF LEDS, SIGN G CHANGE OUTLINE COLOR TO GRAY					

_			
	SIGN A	10.01	QTY. REQ'D: ONE (1)
	SIGN B	10.02	QTY. REQ'D: ONE (1)
	SIGN C	20.01	QTY. REQ'D: ONE (1)
	SIGN D	20.02	QTY. REQ'D: ONE (1)
	SIGN E	20.03	QTY. REQ'D: ONE (1)
	SIGN F	20.05	QTY. REQ'D: ONE (1)
	SIGN G	10.03	QTY. REQ'D: ONE (1)
	SIGN H	10.04	QTY. REQ'D: ONE (1)
	SIGN I	20.04	QTY. REQ'D: THREE (3)

SCHEDULE

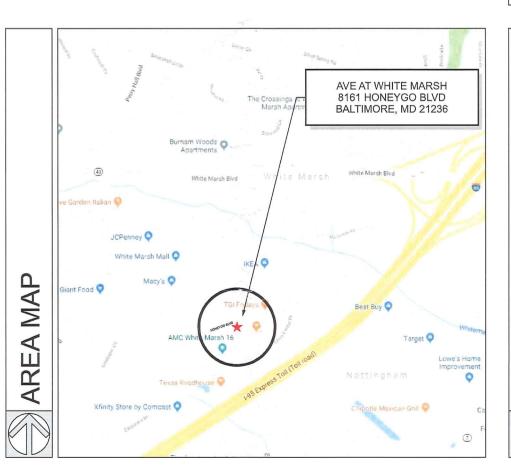

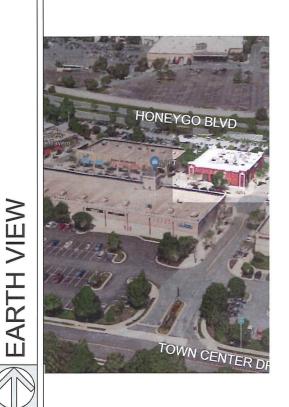





WAYWARD SMOKEHOUSE AND CURIOUS OYSTER AVE AT WHITE MARSH 8161 HONEYGO BLVD BALTIMORE, MD 21236 LEAD NO.
180782T

SALESMAN

TE

DATE
4.22.2019

REVIEWED BY
EVIEWED BY

REVISION SHEET NO.



C-1 Sherwin Williams SW 6992 - Inkwell



C-4 Chemetal 600 - Weathered Aluminum or similar finish



C-7 Sherwin Williams SW 6671 - Curry



C-2 Sherwin Williams SW 7005 - Snow White



C-5 Sherwin Williams SW 6890 - Osage Orange



C-8 Sherwin Williams SW 6502 - Loch Blue



C-3 Chemetal 615 - Cement or similar finish



C-6 Sherwin Williams SW 7068 - Grizzle Gray



C-9 Sherwin Williams SW 0064 - Blue Peacock






WAYWARD SMOKEHOUSE AND CURIOUS OYSTER AVE AT WHITE MARSH 8161 HONEYGO BLVD BALTIMORE MD 21236

LEAD NO. 180782T SALESMAN DATE REVIEWED BY 4.22.2019


DRAWN BY SEG. NO.

D BY REVISION

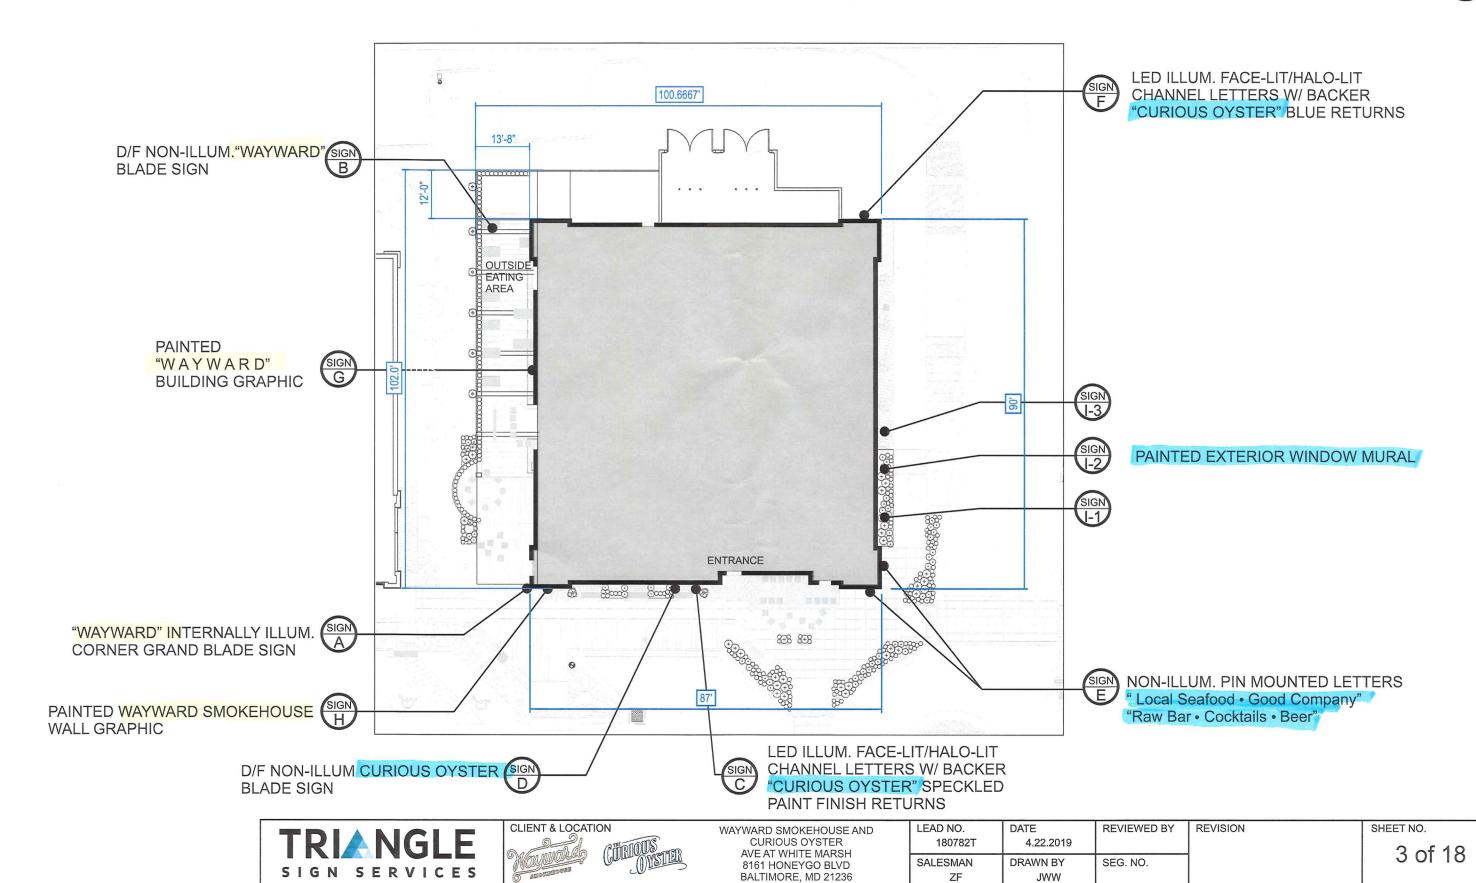

11 AZAR COURT • P.O. BOX 24186 • BALTIMORE, MARYLAND 21227 • T: 410-247-5300 • F: 410 247-1944 • REPRODUCTION IN WHOLE OR PART PROHIBITED WITHOUT EXPRESS PERMISSION OF TRIANGLE S & S • WWW.TRIANGLESIGN.COM



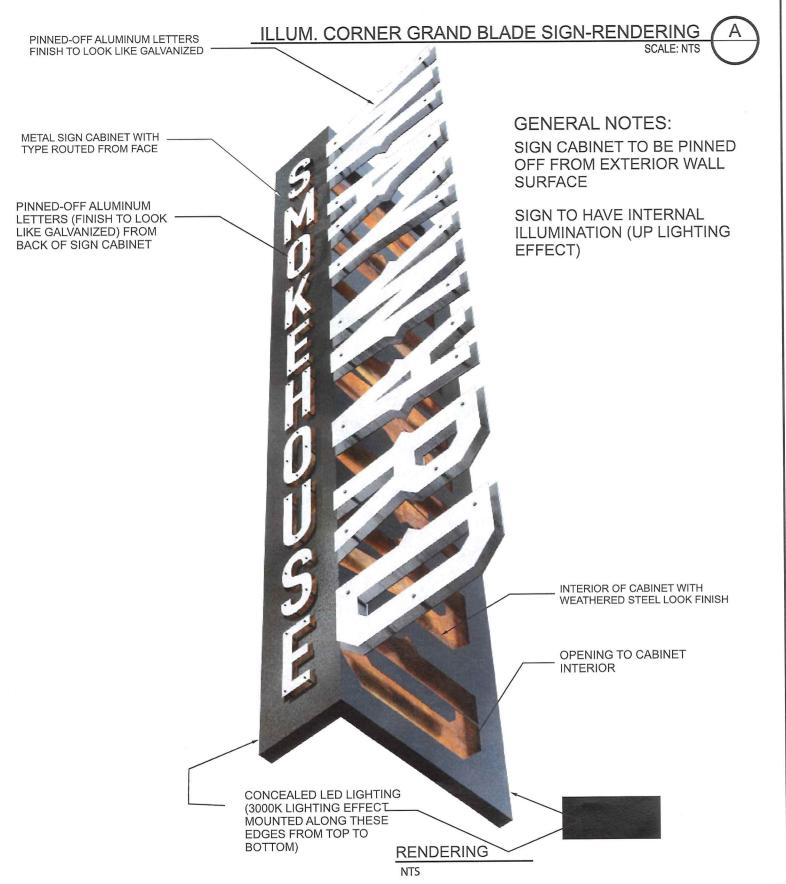







WAYWARD SMOKEHOUSE AND CURIOUS OYSTER AVE AT WHITE MARSH 8161 HONEYGO BLVD BALTIMORE, MD 21236 LEAD NO. DATE REVIEWED BY 180782T 4.22.2019

SALESMAN DRAWN BY SEG. NO.


sheet No. 4 of 18

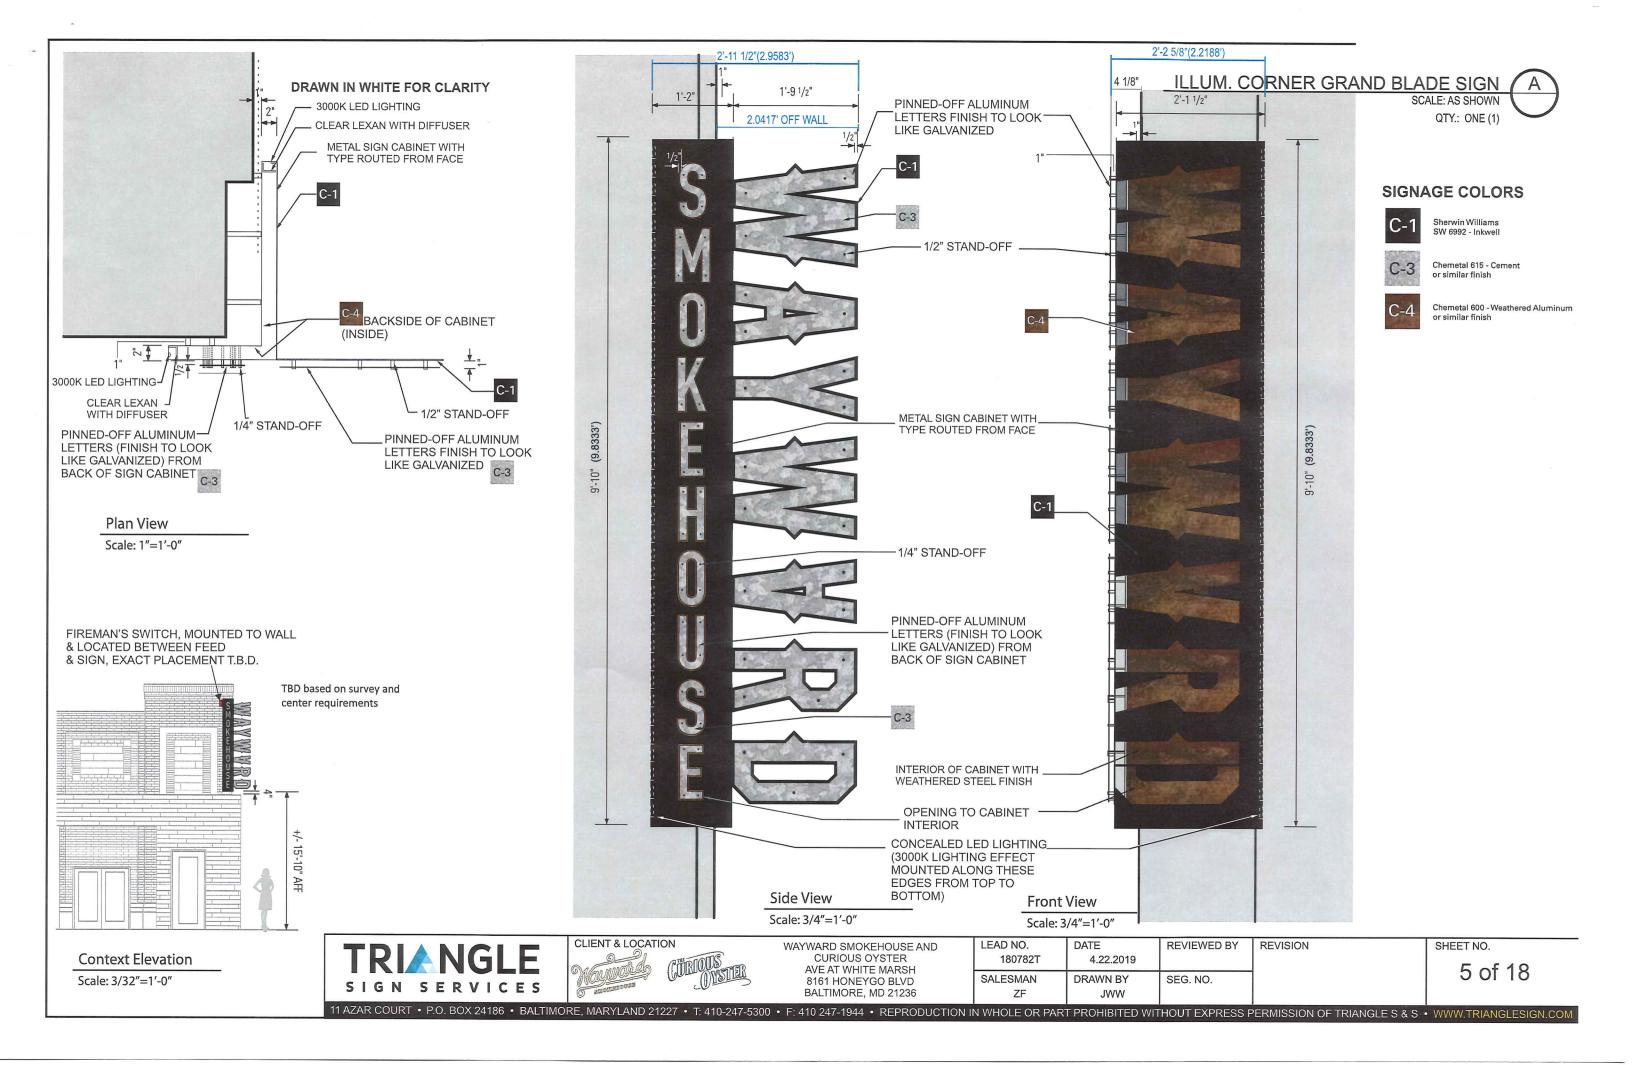

# ILLUM. CORNER GRAND BLADE SIGN-DETAILS

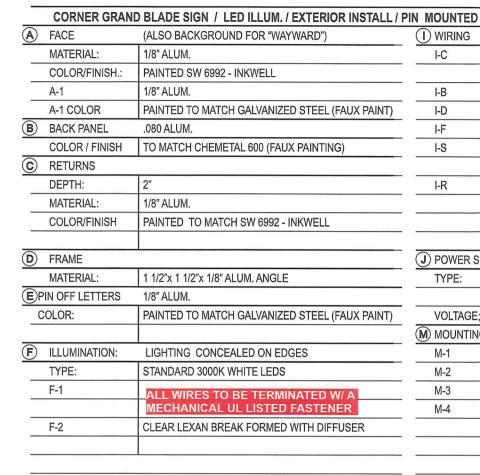

SO BACKGROUND FOR "WAYWARD")	(I) WIRING	
ALUM.	I-C	7/8" DIA. HOLE @ LEXAN W/ PAIGE WALL BUSTER
NTED SW 6992 - INKWELL	3	CONNECTOR & CONDUIT.
ALUM.	I-B	WEATHERPROOF BELL BOX
NTED TO MATCH GALVANIZED STEEL (FAUX PAINT)	I-D	DISCONNECT SWITCH
ALUM.	I-F	TO ELECTRICAL FEED
MATCH CHEMETAL 600 (FAUX PAINTING)	I-S	U.L. APPROVED LOW VOLTAGE CLASS II WIRING
		ALL CONNECTIONS TO BE IN WATERPROOF BOXES
	I-R	RED DOT WET LOCATION COVER
ALUM.		
NTED TO MATCH SW 6992 - INKWELL		
	J POWER SUPPLY	(
2"x 1 1/2"x 1/8" ALUM. ANGLE	TYPE:	REMOTE LED POWER SUPPLY HOUSE IN FRONT
ALUM.		ACCESS WEATHER-PROOF LED POWER SUPPLY BOX.
NTED TO MATCH GALVANIZED STEEL (FAUX PAINT)	VOLTAGE;	120V
	M MOUNTING	SEE MOUNTING NOTE.
HTING CONCEALED ON EDGES	M-1	3/8" ALL THREAD ,WASHERS, AND NUTS
NDARD 3000K WHITE LEDS	M-2	1" AND 2" SPACERS DETERMINE BY BUILDING FASCIA
L WIRES TO BE TERMINATED W/ A	M-3	BOX MUST BE ATTACHED TO WALL
CHANICAL UL LISTED FASTENER	M-4	FLAT HEAD SCREWS
AR LEXAN BREAK FORMED WITH DIFFUSER		
		1

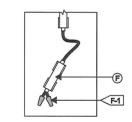

MOUNTING NOTE: INSTALLER IS REQUIRED TO VERIFY ACTUAL FIELD CONDITIONS & PROVIDE NECESSARY MOUNTING HARDWARE & METHOD OF ATTACHMENT TO ENSURE SAFE INSTALLATION. INSTALLATION TO MEET N.E.C., UL & LOCAL CODES

NOTE: MANUFACTURER & UL LABELS APPLIED & VISIBLE FROM GROUND, LOCATED ON LAST LETTER (AT A MINIMUM) OR END OF BOX SIGN OR END OF FREESTANDING SIGN.

#### INSTALLATION NOTES:

1. CUSTOMER G.C. TO PROVIDE ADEQUATE WOOD OR MTL. BLOCKING IN CORRELATION W/ FACADE FRAMING AS REQUIRED.

2. INSTALLER IS TO V.I.F. & PROVIDE THE PROPER NON-CORROSIVE

MOUNTING HARDWARE TO ENSURE SAFE INSTALLATION. 3. ALL EXTERIOR FACADE PENETRATIONS TO BE WATERTIGHT

4. INSTALLATION TO MEET CURRENT N.E.C., U.L. & LOCAL CODES.

ELECTRICAL NOTES:

1. ALL ELEC. COMPONENTS TO BE U.L. APPROVED.

2. CUSTOMER IS RESPONSIBLE FOR ONE (1) 120v/ 20a DEDICATED CIRCUIT w/ GROUND PER SIGN TO WITHIN 6' OF SIGN

3. THIS SIGN IS INTENDED TO BE INSTALLED IN ACCORDING with THE REQUIREMENTS OF ARTICLE 600 OF THE NATIONAL ELECTRICAL CODE AND/OR OTHER APPLICABLE LOCAL CODES. THIS INCLUDES PROPER GROUNDING & BONDING OF THE SIGN.

#### FABRICATOR NOTES:

 PLACEMENT OF LIGHTING ELEMENTS FOR OPTIMUM ILLUMINATION OF SIGN TO BE DETERMINED IN PRODUCTION.

2. MANUFACTURER & U.L. LABELS TO BE APPLIED & VISIBLE FROM THE

REVISION

GROUND, LOCATEDON THE LAST CHANNEL LETTER OR END OF THE



ALL ELECTRICAL COMPONENTS ARE TO BE UL APPROVED



**M-2** 

DOWN VIEW SECTION VIEW

FOR BOTH OUTSIDE EDGES

F-2

A-2

I-S

**←**E

(I-B

(I-D

M-3

I-F

I-R



WAYWARD SMOKEHOUSE AND **CURIOUS OYSTER** AVE AT WHITE MARSH 8161 HONEYGO BLVD BALTIMORE, MD 21236

LEAD NO. 180782T SALESMAN ZF

DATE **REVIEWED BY** 4.22.2019 DRAWN BY SEG. NO. JWW

SHEET NO.

SCALE: N.T.S.

6 of 18

11 AZAR COURT • P.O. BOX 24186 • BALTIMORE, MARYLAND 21227 • T: 410-247-5300 • F: 410 247-1944 • REPRODUCTION IN WHOLE OR PART PROHIBITED WITHOUT EXPRESS PERMISSION OF TRIANGLE S & S • WWW.TRIANGLESIGN.COI





QTY.: ONE (1)

1" ALUMINUM TUBING PAINTED C-1

C-1

C-1

Sherwin Williams SW 6992 - Inkwell

SIGNAGE COLORS



Chemetal 615 - Cement or similar finish



Chemetal 600 - Weathered Aluminum or similar finish



or similar finish

BURNT WOOD PANEL <u>LOOK</u> (SHOU SUGI BAN) FINISH CUT FROM HDU FOAM BOARD

WEATHER STEEL LOOK CUT FROM HDU FOAM BOARD C-4

GALVANIZED METAL LOOK
CUT FROM HDU FOAM BOARD

1/4" DEPTH LETTERS CUT FROM HDU FOAM BOARD W/  $_{\text{C-3}}$  FINISH

Context Rendering
NTS

1/4"x 3 1/4" ALUMINUM BAR STOCK PAINTED C-1 ——

RENDERING

NTS

TRIANGLE SIGN SERVICES CLIENT & LOCATION

TOTAL CONTROL

STREET, STRE

WAYWARD SMOKEHOUSE AND CURIOUS OYSTER AVE AT WHITE MARSH 8161 HONEYGO BLVD BALTIMORE, MD 21236 
 LEAD NO.
 DATE


 180782T
 4.22.2019

 SALESMAN
 DRAWN BY

 ZF
 JWW


REVIEWED BY REVISION
SEG. NO.

SHEET NO.

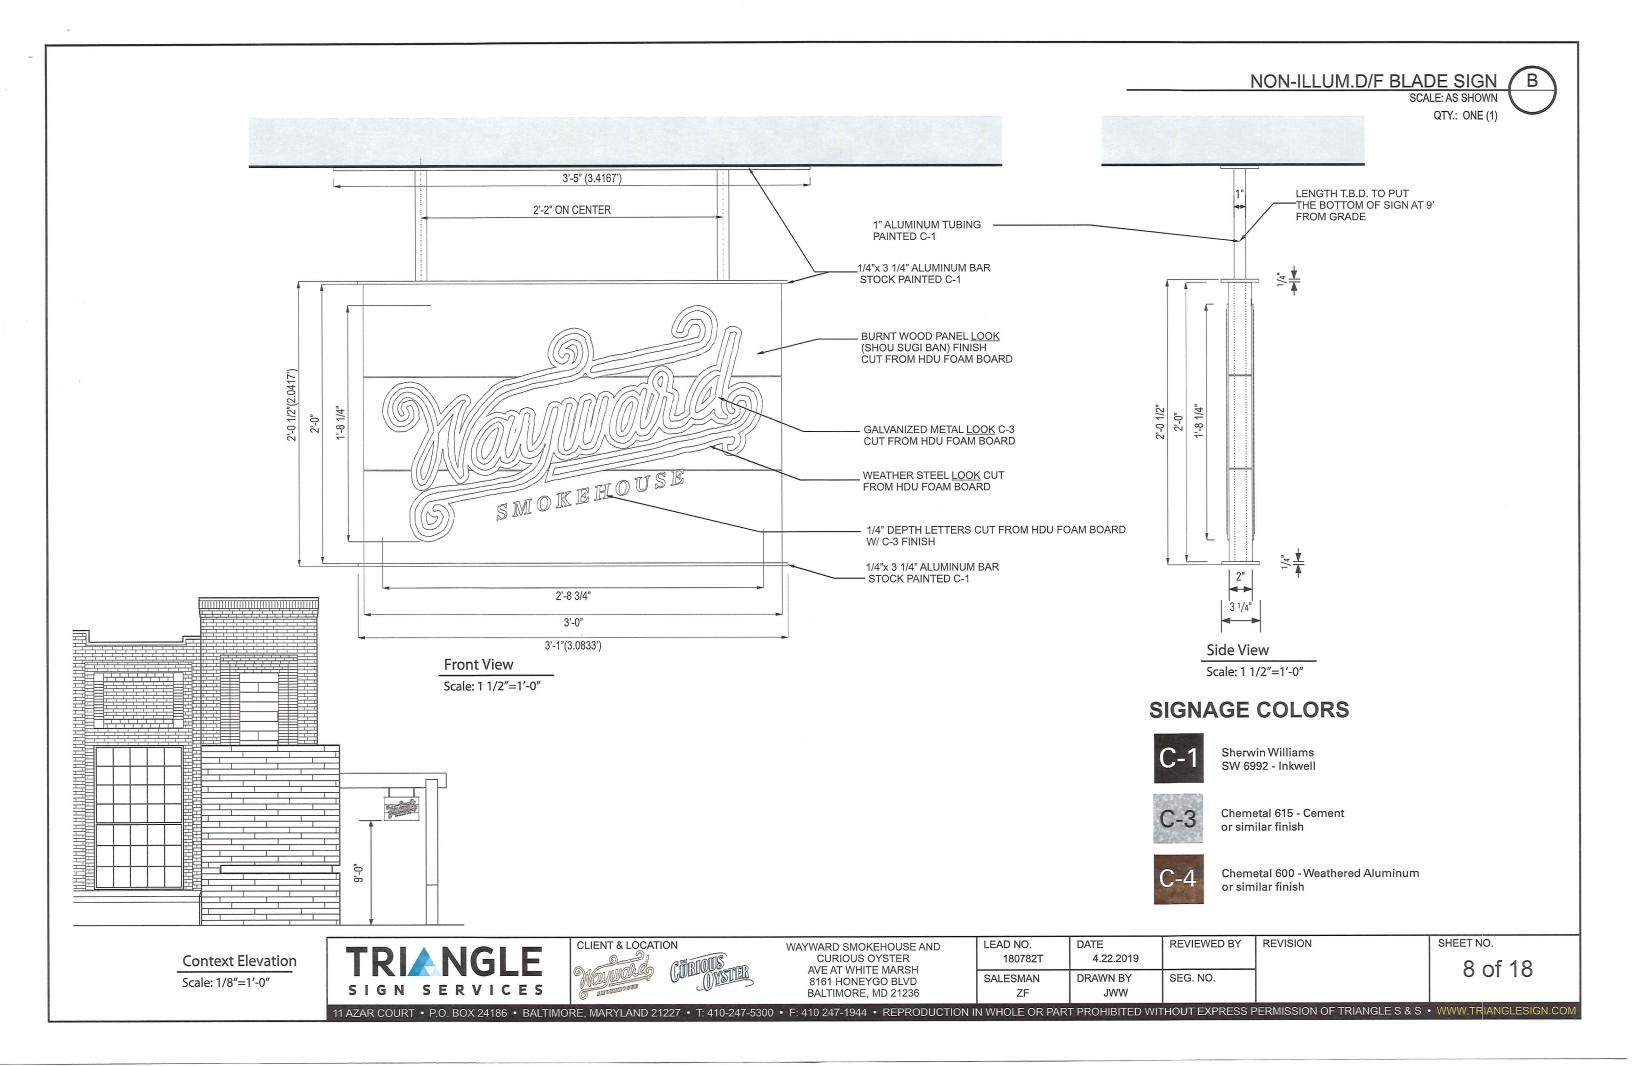




Context Rendering

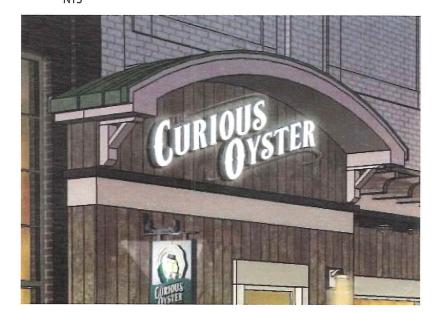

Context Rendering (Night)


FIREMAN'S SWITCH, MOUNTED TO WALL & LOCATED BETWEEN FEED & SIGN, EXACT PLACEMENT T.B.D.

TBD based on survey and center requirements

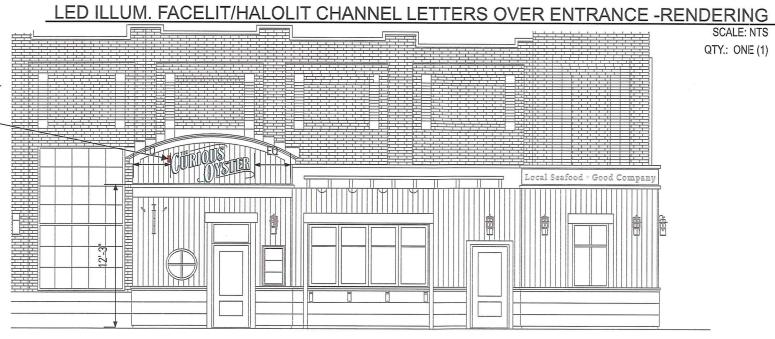

FRONT ENTRANCE ELEVATION

Scale: 1/8" = 1'-0"

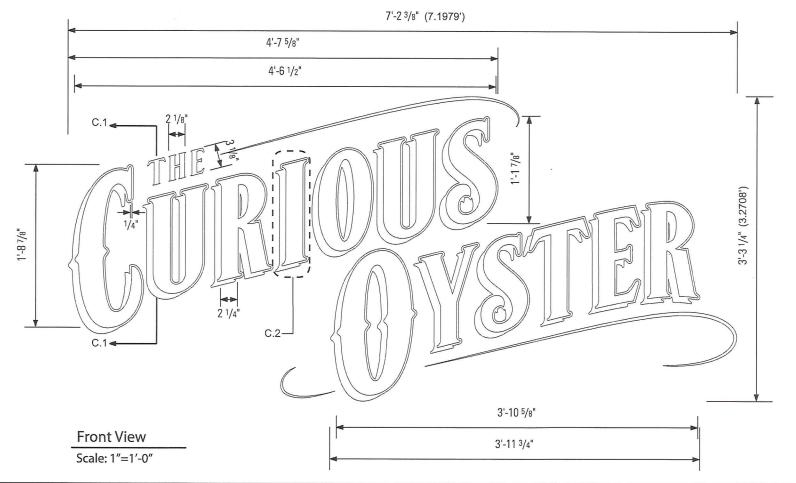





WAYWARD SMOKEHOUSE AND CURIOUS OYSTER AVE AT WHITE MARSH 8161 HONEYGO BLVD BALTIMORE, MD 21236 LEAD NO.
180782T

SALESMAN
ZF

DATE
4.22.2019

REVIEWED BY
SEG. NO.
SEG. NO.


# **C-1** A-1 ·© M-2 (F) < I-S (I-C $\langle M-1 \rangle$ PINNED OFF ROUTED ALUMINUM PANELS I-F> PINNED OFF CHANNEL 2 1/4" LETTERS WITH GALVANIZED METAL LOOK FINISH


# LED ILLUM. FACELIT/HALOLIT CHANNEL LETTERS OVER ENTRANCE -RENDERING

) FACE		(I) WIRING	
MATERIAL:	3/4" THK. 2447 WHITE ACRYLIC, W/ KERF FOR RETURN	I-C	1/2" O.D. TRUE KONEK PVC TUBE
COLOR INFO.:	WHITE	I-D	W.P. BOX DISCONNECT SWITCH (FIREMAN SWITCH)
A-1 MATERIAL/FIN	1" ACRYLIC PTD C-3 FINISH GALVANIZED METAL LOOK	I-F	TO ELECTRICAL FEED
A-2 MATERIAL/FIN	1/8" ALUM. PAINTED C-8 Sw6502 LOCH BLUE	I-S	U.L. APPROVED LOW VOLTAGE CLASS II WIRING
C) RETURNS			
DEPTH:	3"	J POWER SUPPLY	
MATERIAL:	.04 ALUM	TYPE:	REMOTE LED POWER SUPPLY HOUSE IN FRONT
COLOR/FINISH:	PAINTED C-3 FINISH GALVANIZED METAL LOOK		ACCESS WEATHER-PROOF LED POWER SUPPLY BOX.
C-1 COLOR/FINISH	PAINTED C-1 PAINTED SW 6992 INKWELL	VOLTAGE;	120V
		M MOUNTING	SEE MOUNTING NOTE.
D BACKS:		M-1	10-24 ALL-THREAD, NUT & WASHER INTO BLOCKING.
MATERIAL:	3/16"LEXAN	M-2	FLUSH FITTING COUNTER-SUNK SCREW @ TOP.
COLOR/FINISH:	CLEAR	M-3	1" ALUM. SPACER TUBE PAINTED Sw6502
		M-4	1" ALUM. SPACER TUBE PAINTED MATCH FASCIA V.I.F.
E) INSIDE OF CAN			
COLOR:	WHITE		
F) ILLUMINATION:		W WEEP HOLES:	1/4" DIA. WITH COVER
TYPE:	STANDARD 6500K WHITE LEDS		
F-1	ALL WIRES TO BE TERMINATED W/ A MECHANICAL UL LISTED FASTENER		





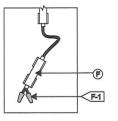

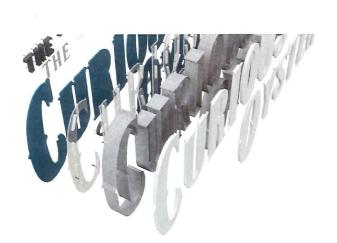

DATE

## SIGNAGE COLORS



Sherwin Williams SW 6992 - Inkwell



Chemetal 615 - Cement or similar finish



Sherwin Williams SW 6502 - Loch Blue



Scale: 3" = 1'-0"



WAYWARD SMOKEHOUSE AND CURIOUS OYSTER AVE AT WHITE MARSH 8161 HONEYGO BLVD BALTIMORE, MD 21236

LEAD NO. 180782T SALESMAN ZF

**REVIEWED BY** 4.22.2019 DRAWN BY SEG. NO.

REVISION

10 of 18


SHEET NO.

11 AZAR COURT • P.O. BOX 24186 • BALTIMORE, MARYLAND 21227 • T: 410-247-5300 • F: 410 247-1944 • REPRODUCTION IN WHOLE OR PART PROHIBITED WITHOUT EXPRESS PERMISSION OF TRIANGLE S & S • WWW.TRIANGLESIGN.COM



**Context Rendering** 



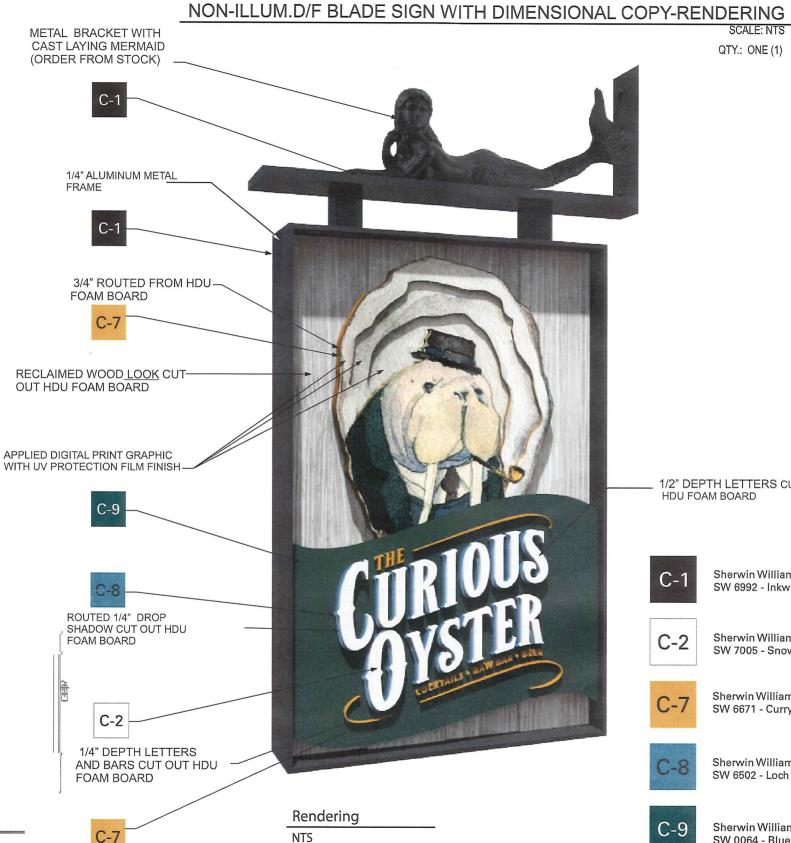

1/2" DEPTH LETTERS CUT OUT HDU FOAM BOARD

QTY.: ONE (1)

Sherwin Williams SW 6992 - Inkwell

Sherwin Williams SW 7005 - Snow White

Sherwin Williams SW 6671 - Curry



Sherwin Williams SW 6502 - Loch Blue



Sherwin Williams SW 0064 - Blue Peacock

**Context Elevation** 

Scale: 1/8" = 1'-0"







WAYWARD SMOKEHOUSE AND CURIOUS OYSTER AVE AT WHITE MARSH 8161 HONEYGO BLVD BALTIMORE, MD 21236

LEAD NO. DATE **REVIEWED BY** 180782T 4.22.2019 SALESMAN DRAWN BY SEG. NO. ZF JWW

REVISION


SHEET NO.

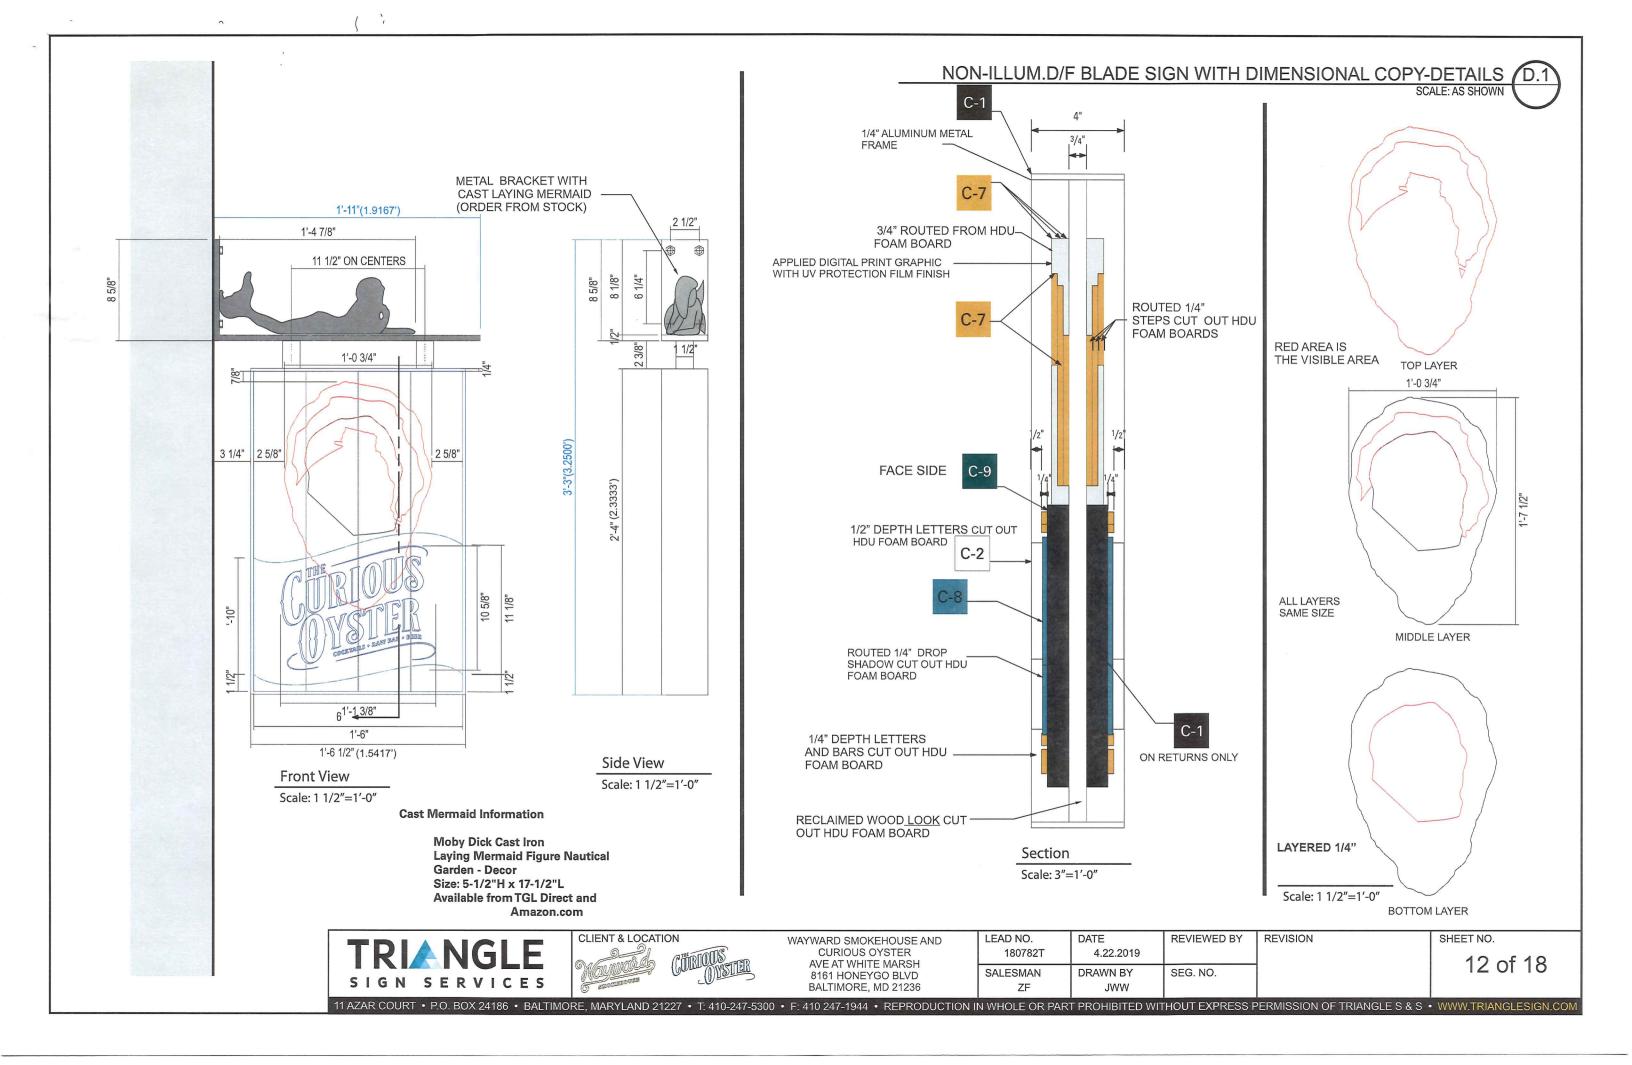

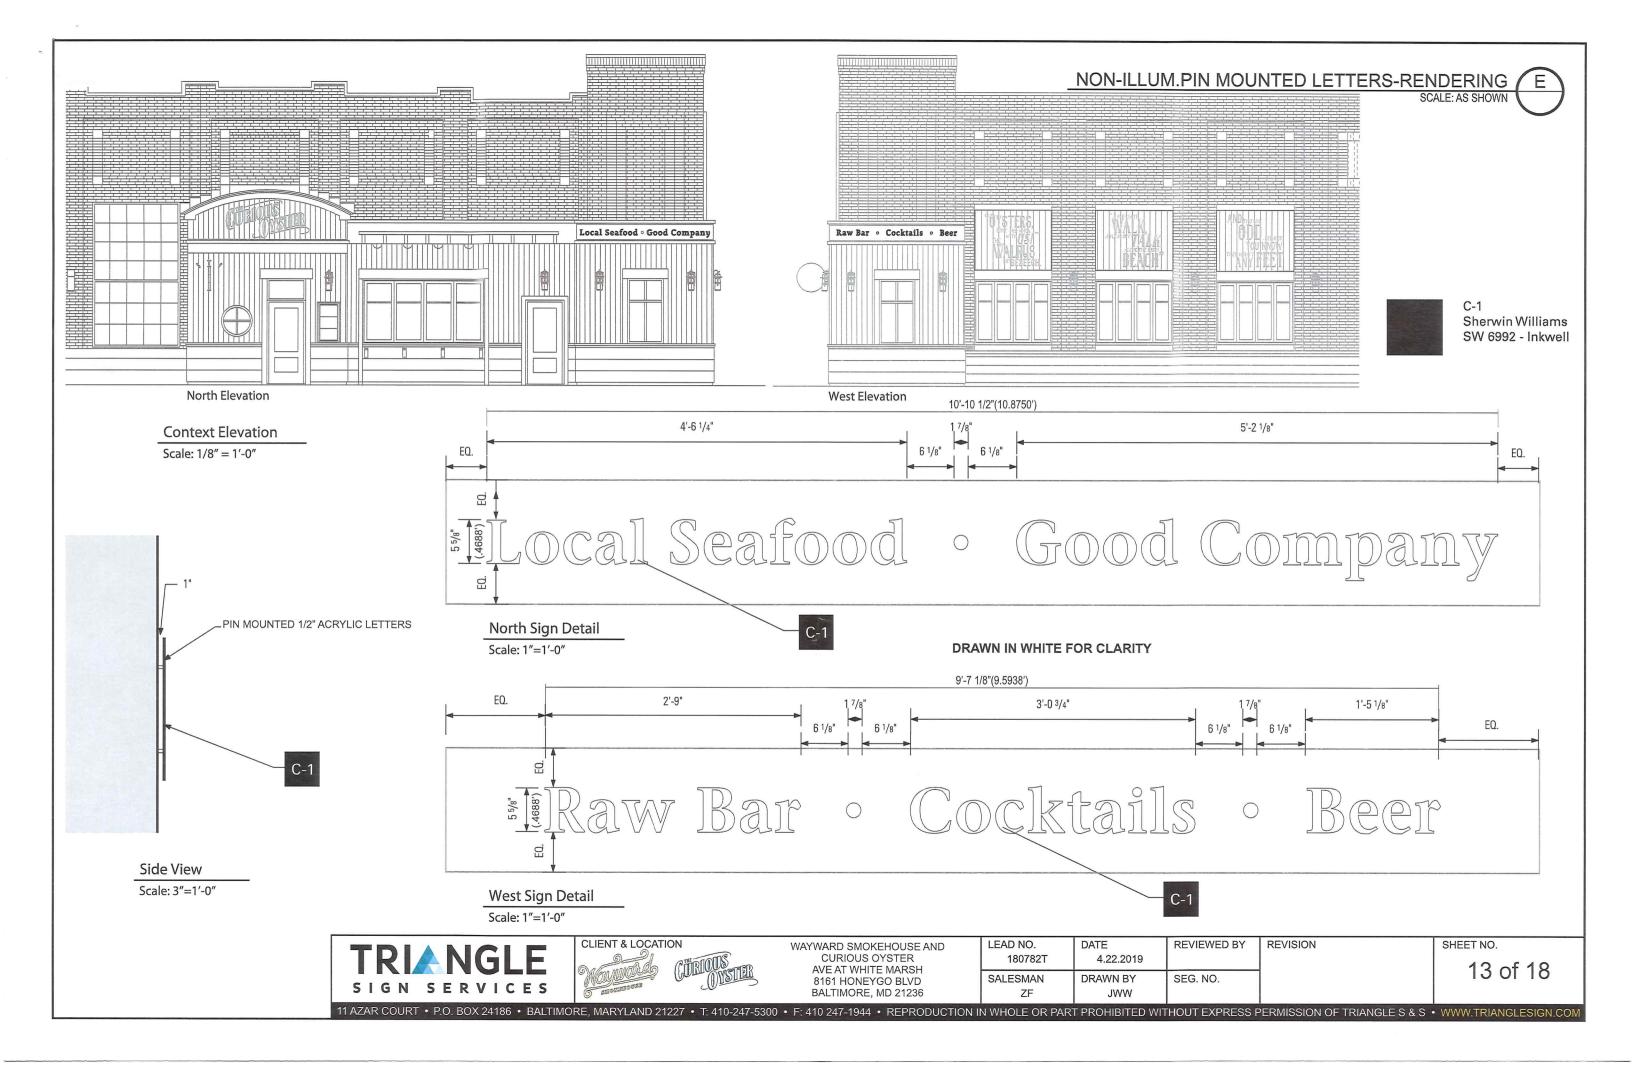




Context Rendering

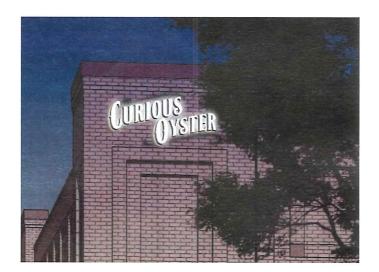

Context Rendering (Night)

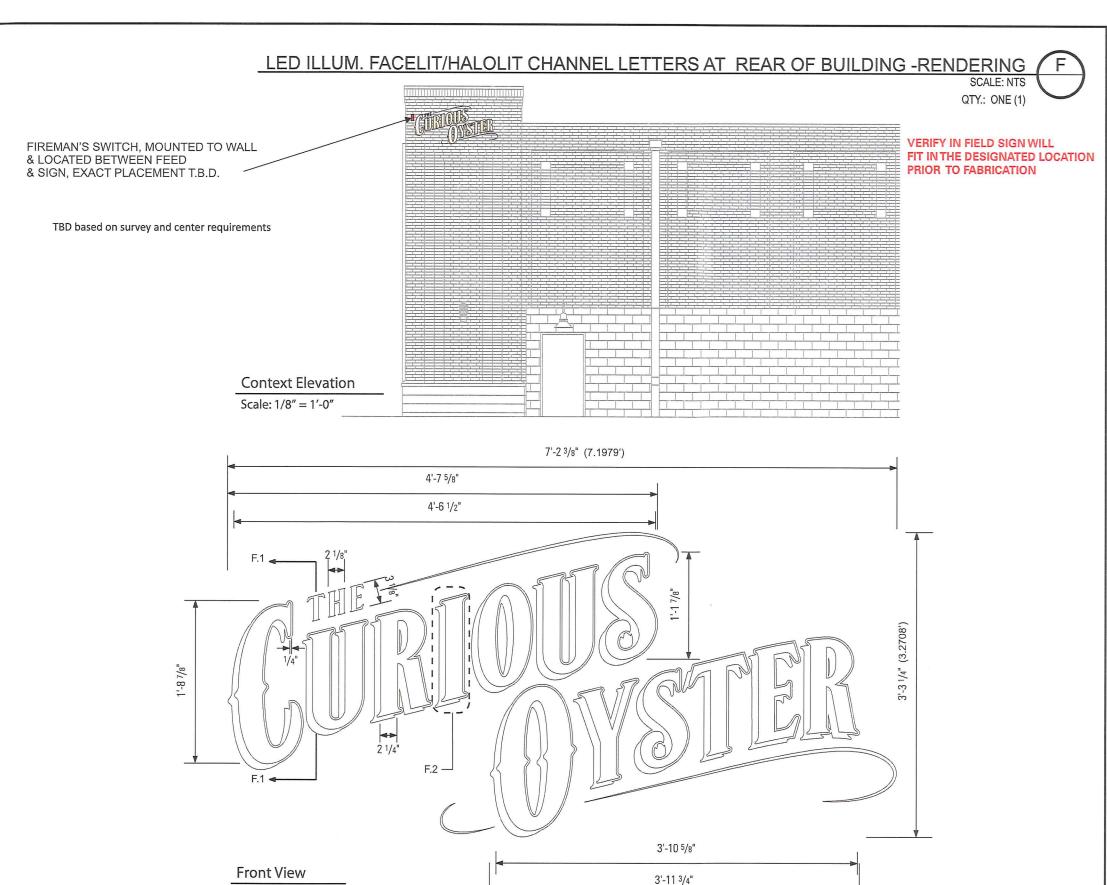





Scale: 1"=1'-0"

WAYWARD SMOKEHOUSE AND CURIOUS OYSTER AVE AT WHITE MARSH 8161 HONEYGO BLVD BALTIMORE, MD 21236 LEAD NO.
180782T


A.22.2019

SALESMAN
ZF

DATE
4.22.2019

REVIEWED BY
SEG. NO.

SEG. NO.

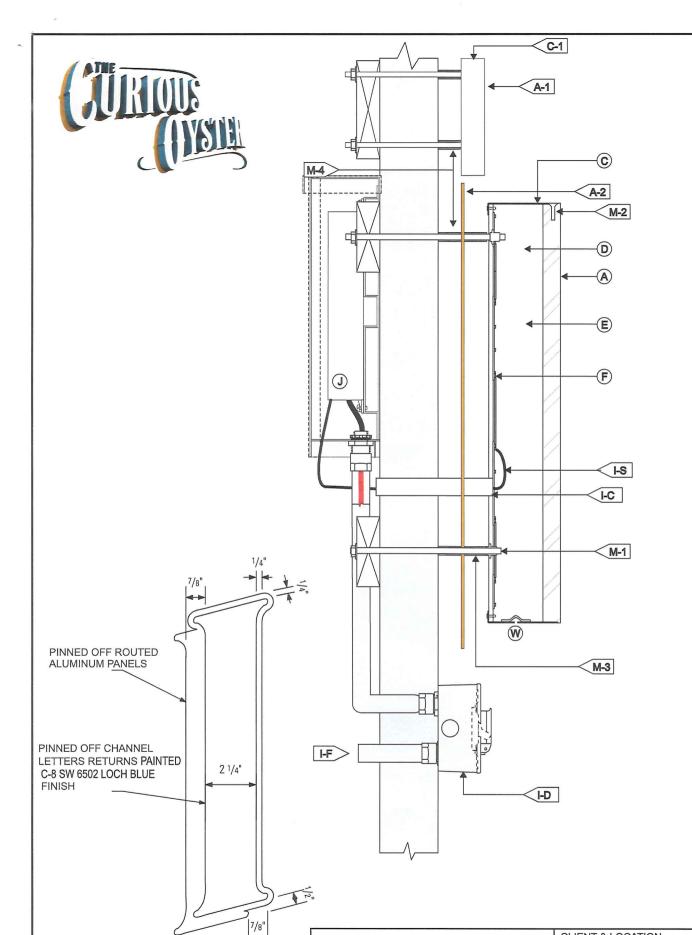


# LED ILLUM. FACELIT/HALOLIT CHANNEL LETTERS AT REAR OF BUILDING -DETAILS

FACE		(I) WIRING	
MATERIAL:	3/4" THK. 2447 WHITE ACRYLIC, W/ KERF FOR RETURN	I-C	1/2" O.D. TRUE KONEK PVC TUBE
COLOR INFO.:	WHITE	I-D	W.P. BOX DISCONNECT SWITCH (FIREMAN SWITCH)
A-1 MATERIAL/FIN	1" ACRYLIC PAINTED C-9 SW 0064 BLUE PEACOCK	I-F	TO ELECTRICAL FEED
A-2 MATERIAL/FIN	1/8" ALUM. PAINTED C-7 SW 6671 CURRY	I-S	U.L. APPROVED LOW VOLTAGE CLASS II WIRING
RETURNS			
DEPTH:	3"	J POWER SUPPLY	
MATERIAL:	.04 ALUM	TYPE:	REMOTE LED POWER SUPPLY HOUSE IN FRONT
COLOR/FINISH:	PAINTED C-8 SW 6502 LOCH BLUE		ACCESS WEATHER-PROOF LED POWER SUPPLY BOX.
C-1 COLOR/FINISH	PAINTED C-9 SW 0064 BLUE PEACOCK	VOLTAGE;	120V
		M MOUNTING	SEE MOUNTING NOTE.
D BACKS:		M-1	10-24 ALL-THREAD, NUT & WASHER INTO BLOCKING.
MATERIAL:	3/16"LEXAN	M-2	FLUSH FITTING COUNTER-SUNK SCREW @ TOP.
COLOR/FINISH:	CLEAR	M-3	1" ALUM. SPACER TUBE PAINTED Sw6671
		M-4	1" ALUM. SPACER TUBE PAINTED MATCH FASCIA V.I.F. CO
E) INSIDE OF CAN			4
COLOR:	WHITE	-	
F) ILLUMINATION:		W WEEP HOLES:	1/4" DIA. WITH COVER
TYPE:	STANDARD 6500K WHITE LEDS		
F-1	ALL WIRES TO BE TERMINATED W/ A MECHANICAL UL LISTED FASTENER		





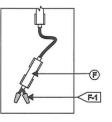



# SIGNAGE COLORS



Sherwin Williams SW 6992 - Inkwell



Sherwin Williams SW 6671 - Curry



Sherwin Williams SW 6502 - Loch Blue



REVISION

Sherwin Williams SW 0064 - Blue Peacock



"I" Detail

Scale: 3'' = 1'-0''



WAYWARD SMOKEHOUSE AND **CURIOUS OYSTER** AVE AT WHITE MARSH 8161 HONEYGO BLVD


BALTIMORE, MD 21236


LEAD NO. DATE REVIEWED BY 180782T 4.22.2019 DRAWN BY SALESMAN SEG. NO. ZF JWW

SHEET NO.

15 of 18

11 AZAR COURT • P.O. BOX 24186 • BALTIMORE, MARYLAND 21227 • T: 410-247-5300 • F: 410 247-1944 • REPRODUCTION IN WHOLE OR PART PROHIBITED WITHOUT EXPRESS PERMISSION OF TRIANGLE S & S • WWW.TRIANGLESIGN.COM

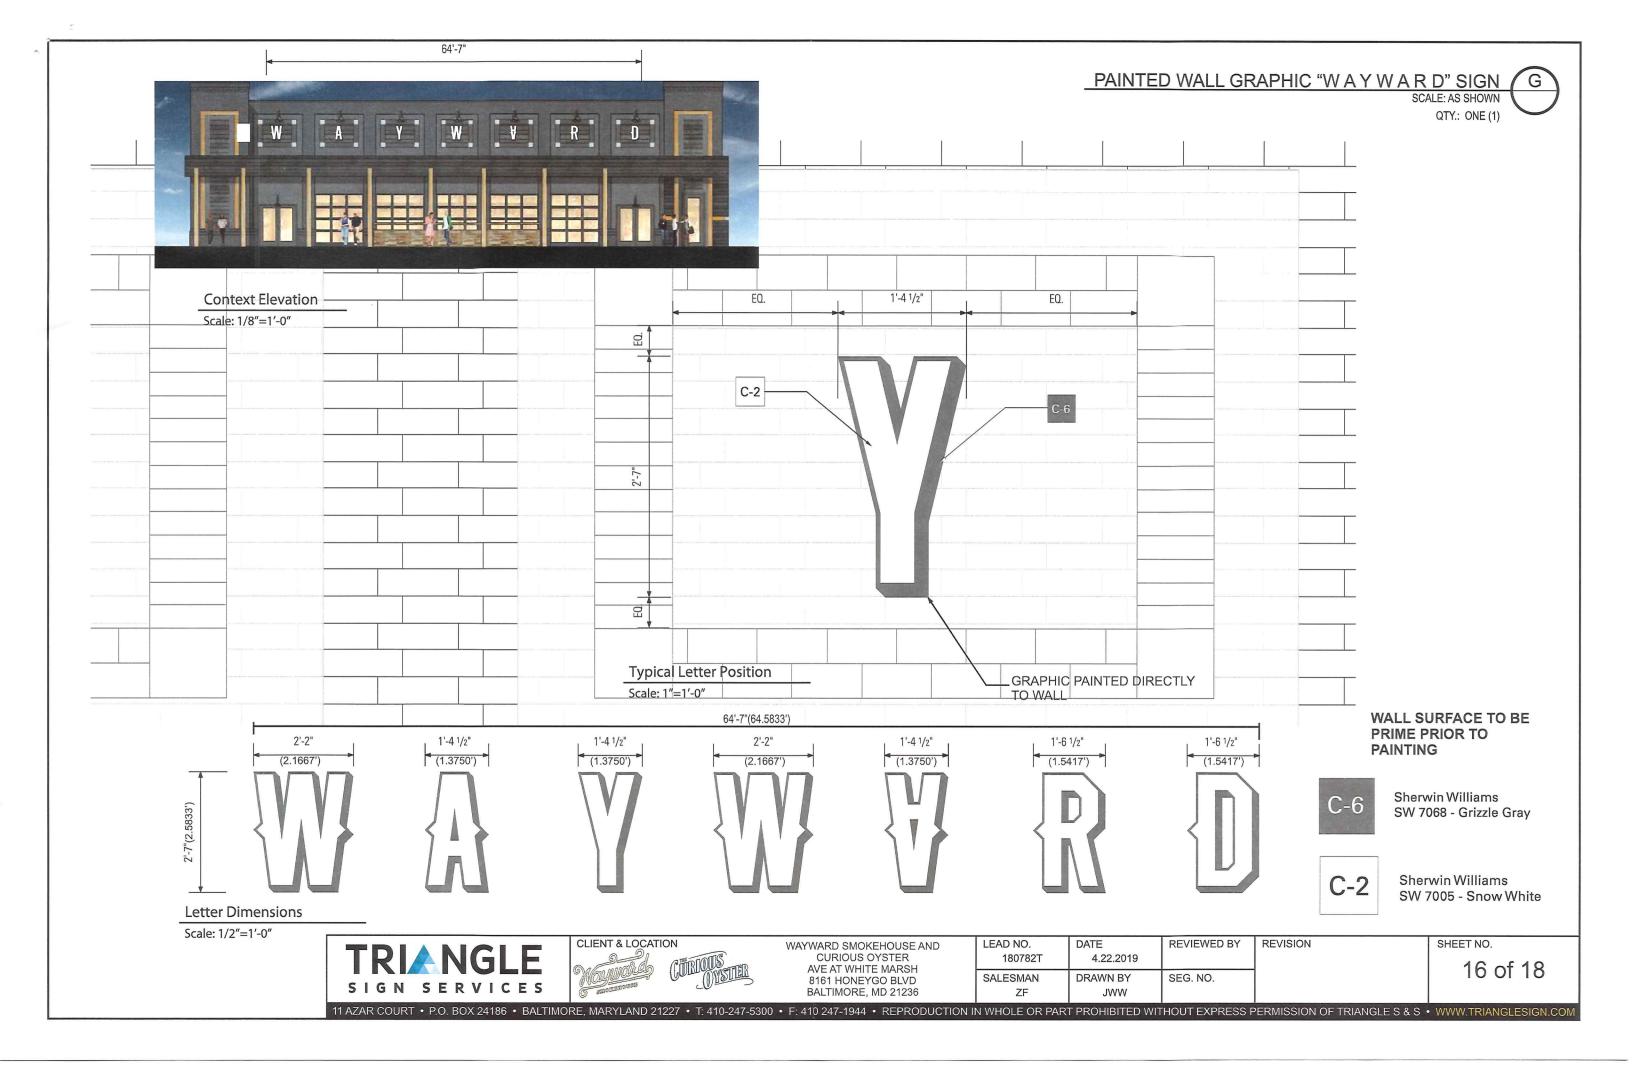

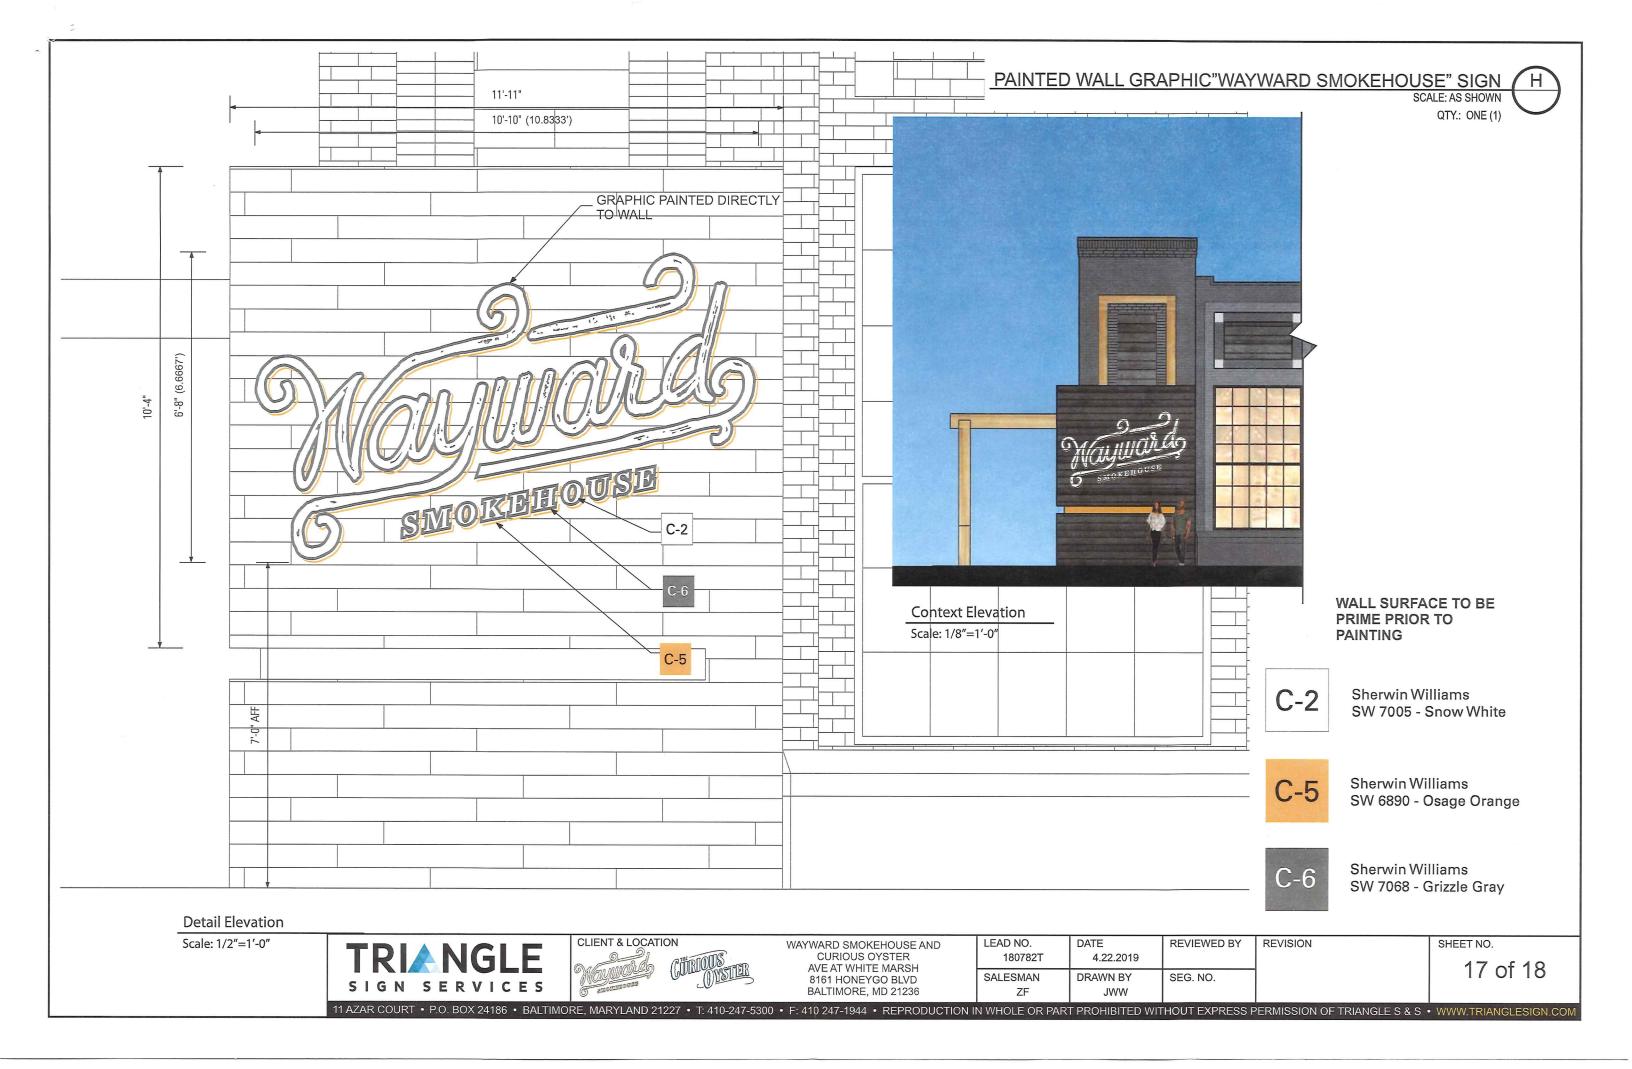





**Context Elevation** 

Scale: 1/8" = 1'-0"



4'-11" (4.9167')

THE

4'-11 1/8" (4.9271')

A PLEASANT



**Context Rendering** 



4'-9 3/4" (4.8125')

LEWIS

JWW

Sherwin Williams SW 6992 - Inkwell

**GRAPHIC PAINTED ON PANELS** 

Front View

Scale: 3/4'' = 1'-0''



WAYWARD SMOKEHOUSE AND CURIOUS OYSTER AVE AT WHITE MARSH 8161 HONEYGO BLVD BALTIMORE, MD 21236

LEAD NO. DATE 180782T SALESMAN DRAWN BY

ZF

REVIEWED BY 4.22.2019

SEG. NO.

REVISION

SHEET NO.