W-2020-0027-SI

RE: Job #57055, Your Space Storage

this Copy for your permanent records)

REV 03/12

**BALTIMORE COUNTY** 

DEPARTMENT OF PERMITS, APPROVALS & INSPECTIONS 111 WEST CHESAPEAKE AVENUE

TOWSON, MD 21204

The applicant is authorized

THE TOTAL PROPERTY OF THE PARTY		10-887-3391 N USE PERMIT		to affirm that there are no current violations at this site pursuant to Section
Permit Fees are Non-Refundable; Make Che	ck Payable to "Baltime	ore County, Marylan	d"	112.7 BCC/ Initials
PROPERTY ADDRESS 2749 - 2751 Roll	ing Road, Woodlaw	n, MD	ZIP CODE 212	
BUSINESS NAME Your Space Storage			ZONING ML	IM
OWNER'S NAME Rolling Road Minis, L	LC PHONE N	JO. 410-248-5100	HISTORIC	DISTRICT Tyes X No
MAILING ADDRESS 9640 Deereco Rd.,	Luth-Timonium, M	D 21093		
APPLICANT/OWNER'S AGENT Joe Trabe	rt, Agent		_ PHONE NO	443-297-5025
SIGN COMPANY NAME Triangle Sign & 11-13 Azar Ct., F	Service, LLC	timore MD 21227	PHONE NO	410-247-5300
TYPE OF SIGN: Window Sign	.O. DOX 2+100, Buil	TAX ACCOUNT NO	o. <u>23</u> / 00	00 / 07601
☐ Temporary- Including Real Estate/Construc	tion/Event	Temporary	Signs in the Last	Year: Yes X No
Permanent	¶ Wall ☐ Face	Change Only	Non-Illuminated	1
Freestanding Pylon Monum	ent 💢 Illuminated (	separate electrical per	mit required)	
Size: $3.3'H$ feet x $28.3'W$ feet = $93.4$	_square feet each	Height:	feet (frees	standing signs)
Property Line/Street Right-of-Way Setbacks: fr	ont, sides	and,	and rear	
NOTE: A construction plan, drawn to scale and	l clearly showing that al	l requirements have be	een met, must be	attached; a site plan also
must be attached for freestanding signs.				
Table of Sign Regulations: 450.4. Attachment instantaneous message change per 15 second cy PROHIBITIONS: including roof signs (Section 1. Signs cannot impair motorist's clear volume 2. Signs cannot imitate or resemble gove 3. Signs cannot be placed in or project in 4. Sign or framework cannot obstruct wire 5. Vehicle cannot be parked for the purpose 6. Except for flags exempted, flags, penn prohibited.  7. Portable signs are prohibited, except for the example of the except for flags are prohibited, except for flags, but are prohibited for the purpose for flags are prohibited, except for flags, penn flags, and flags, penn flags, pen	ycle. ions 450.5.B.7 and 450. iew of traffic or governing the signs, except for above street right on above street right on the or above street right of above of displaying an attainants, ribbons, streamers for A-frame and sandwict of moving parts or messer, barometer, weather was must operate at a contract of the original street.	A.6.A, Baltimore Counternet signs. All signs are private traffic control of way or government that and air or access to ached sign.  If the thered balloons, later that a signs issued a sage, except for an outware, barber pole, or classiant intensity and meaning the signs.	nty Zoning Regulare subject to Sect and notice signs al property. building, fire hydronic projections, are use permit in B.I door advertising lock.	lations): tion 102.5, BCZR.  drant, or stand pipe.  nd similar objects are  M. – C.T. zones. sign with tri-vision, a
Work Description (including number of signstall illum channel letter sign, to the		3		
Dimensions: 3.3'H x 28.3'W = 93.4 st	f			
Linear Bldg Dimension: 97.82'	1 5100 00	buildin		CORNER LOT
			2	
I solemnly affirm under the penalties of perjagree to locate the proposed sign such that it	t will not violate Baltin	l knowledge that the nore County laws and	d regulations.	
Signature	<u>Jan 8, 2020</u> Date	Joe Trabert c/c Print/Type Name		& Service
Require Planning Signature	NA	Date		_
Copies: White-Office; Yellow- Applicant (k	teep Author	ity under Section/500.4, BC	ZR PAI Apprôval (S	SIGN ONLY) /

Signature



## Permits, Approvals & Inspections

111 W. Chesapeake Avenue Towson, MD 21204

Report Generated On: 1/9/2020

Permit Processing Commerical Permit & Development Report

Page 1 of 1

**Property Information** 

Tax Account Number:

2300007601

Plat Ref: 072:022

Election District: 2

Owner Name(s): ROLLING ROAD MINIS LLC

Address: 9640 DEERECO RD

LUTH-TIMONIUM,MD 21093

Premise Address: 2751 ROLLING RD

PDM #: 02-0154

Zoning District(s): ML IM

Elevation Range: 484ft - 500ft

Fielilise Address. 2701 100													_	
Affected Overlays	Instructions: Begin review process with Zoning Review, Room 111.	New Com Bldg.	3.	Alts.	S	2	and property of	3ulk	-	cup.	enna		Plumb	Agency Acknowledgment
	Potential Overlay Issues		Interior Alts.	Add / Ext. Alts	Piers/Pilings	Grading/SW	s	Ret.Walls/Bulk	D D	Chg. of Occup.	Tower Antenna	s	∞ ఠ	_
<b>Contact Agency</b>	Growth Tier 1: Served by public sewer and inside URDL	New	Inter	Add	Piers	Grad	Tanks	Ret.	Razing	Chg	Towe	Signs	Elect.	Initial & Date
PAI-Sed. Control Insp. County Office Building Room G-21 Phone: 410-887-3226	Note: All Razing Permits must be sent to Sediment Control for review.							acceptance of the second				The second secon	-	опоциям сому регусциональный и таки так
PAI-Public Services County Office Building Room 119	Note: All permits for Grading, New Buildings & Building Additions must be sent to Public Services.	44,474, 0,000	p100794	140000		-	-	20000		20000				W644564-147555-16707-1175-1175-1175
Phone: 410-887-3751				1	-		1	1		1	-	-		
Zoning Review County Office Building Room 111 Phone: 410-887-3391	Zoning Cases: 2014-0133-A; 2001-0297-A; 2000-0346-A; R-1965-0174	X		X	X	X	X			X	X	X		
				(CONTRACTOR OF CONTRACTOR OF C					Charles and provide the control of t		and the same of th			

Notice: This report is not inclusive as additional issues may arise which would affect the ability to obtain a building permit. This Report is solely for Departmental use and nothing herein creates any right which would accrue to the applicant. Form171C

## PROJECT SCHEDULE


IGN TYPE/ DESCRIPTION:	QTY.:	PG.
DEEP FACE-LIT ILLUM. LOGO TYPE ID, LUSH MOUNT.	ONE (1)	3


PROJECT:



2749 N ROLLING RD WOODLAWN, MD 21244

REVISIONS								
#	DATE	DB	NOTES					
Ή.	1/6/2020	JS	T- SHOW DECIMAL FEET.					

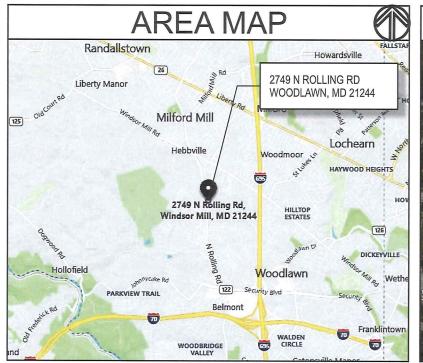

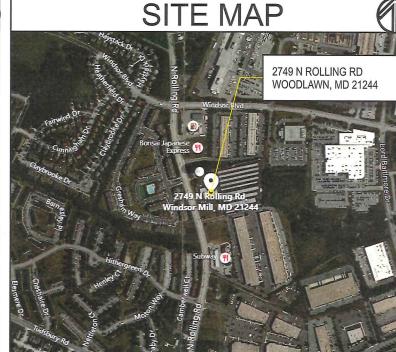



CLIENT & LOCATION

\*\* YourSpace Storage

2749 N ROLLING RD WOODLAWN, MD 21244 
 LEAD NO.
 DATE

 186226
 11/19/2019

 SALESMAN
 DRAWN BY

 TW/ MM
 JS

REVIEWED BY

SEG. NO.

REVISION
T- 1/6/2020: SHOW DECIMAL FEET.

SHEET NO.

1 of 4

## I-P I-S

## TYP. FLUSH MOUNT FACE-LIT ILLUM. CHANNEL LETTER SECTION DETAIL

SCALE: N.T.S.

MATERIAL:	ACRYLIC 3/16" WHITE #2447					
VINYL:	1st SURFACE ADHESIVE TRANSLUCENT VINYL FILM.					
	APPLY ON FACE/ FRONT.					
COLOR:	LOGO: BLUE & ORANGE T.B.D.					
	YOUR SPACE: BLUE T.B.D.					
	STORAGE: NONE.					
B TRIMCAP	•					
SIZE / FINISH	1" / MATCH RETURNS					
© RETURN						
DEPTH:	3"					
MATERIAL:	0.040" ALUM.					
COLOR/ FINISH:	LOGO & STORAGE: WHITE/ SATIN.					
	YOUR SPACE: BLUE T.B.D./ SATIN.					
D BACK						
MATERIAL:	3mm ACM.					
COLOR/ FINISH:	WHITE.					
E) INSIDE OF CAN						
COLOR:	PRE-COAT WHITE.					
F ILLUMINATION						
TYPE:	6500°K WHITE LEDS. SEE ILLUMINATION NOTE.					
MECH. NOTE:	ALL WIRES TERMINATED w/ A U.L. LISTED MECH. FASTENER					
****						

I-F: FEED	SEE ELEC. NOTE. 120V PRIMARY IN J-BOX BY OTHERS.
I-P: PRIMARY	12awg FEED IN Ø1/2" SEAL-TITE w/ 1/2" CONNECTORS.
I-S: SECONDARY	U.L. APPROVED CLASS II LOW VOLTAGE WIRE.
I-C: CONNECTOR	Ø7/8" HOLE @ LEXAN W/ Ø1/2" PAIGE WALL BUSTER
	CONNECTOR & CONDUIT.
I-D: DISCONNECT	120V DISCONNET SWITCH, LOCATION T.B.D.
POWER SUPPLY	
TYPE:	REMOTE LED POWER SUPPLY & DISCONNECT SWITCH
	HOUSED IN WEATHER-PROOF, TOP ACCESS METAL BOX.
	TYP. J-BOX TO HOUSE ELEC. CONNECTION TO PRIMARY.
VOLTAGE:	120V.
MOUNTING	
M-1:	SEE MOUNTING NOTE. REQ'D. BLOCKING BY OTHERS.
M-2:	10-24 THREADED STUD, NUT & WASHERS INTO BLOCKING
M-3:	10-24 NUTSERT.
WEEP HOLE	
TYPE:	Ø1/4" HOLE w/ LIGHT-BLOCKING COVER.
	MIN. QTY.: (2) PER LETTER.

- 1. CUSTOMER G.C. TO PROVIDE ADEQUATE WOOD OR MTL. BLOCKING IN CORRELATION W/ FACADE FRAMING AS REQUIRED.
- 2. INSTALLER IS TO V.I.F. & PROVIDE THE PROPER NON-CORROSIVE MOUNTING HARDWARE TO ENSURE SAFE INSTALLATION.
- 3. ALL EXTERIOR FACADE PENETRATIONS TO BE WATERTIGHT.

M-1

4. INSTALLATION TO MEET CURRENT N.E.C., U.L. & LOCAL CODES. LOCATION OF THE DISCONNECT SWITCH AFTER INSTALLATION SHALL COMPLY WITH ARTICLE 600.6(A) (1) OF THE NATION ELECTRICAL CODE

1. ALL ELECTRICAL COMPONENTS TO BE U.L. APPROVED. ECTRICAL

2. CUSTOMER IS RESPONSIBLE FOR ONE (1) 120v/ 20a DEDICATED CIRCUIT w/ GROUND PER SIGN TO WITHIN 6' OF SIGN.

3. THIS SIGN IS INTENDED TO BE INSTALLED IN ACCORDING W/ THE REQUIREMENTS OF ARTICLE 600 OF THE NATIONAL ELECTRICAL CODE AND/OR OTHER APPLICABLE LOCAL CODES. THIS INCLUDES PROPER GROUNDING & BONDING OF THE SIGN.

PLACEMENT OF LIGHTING ELEMENTS FOR OPTIMUM ILLUMINATION OF SIGN TO BE DETERMINED IN PRODUCTION.

**FABRICATOR** 2. MANUFACTURER & U.L. LABELS TO BE APPLIED & VISIBLE FROM THE GROUND. LOCATED ON THE LAST CHANNEL LETTER OR END OF THE SIGN BOX/FREESTANDING SIGN



SERVICES

**CLIENT & LOCATION** 



ᆸ

M-3 M-2

I-D

2749 N ROLLING RD WOODLAWN, MD 21244

LLAD NO.	DAIL
186226	11/19/2019
SALESMAN	DRAWN BY
TW/ MM	JS

DATE

LEAD NO

REVIEWED BY REVISION SEG. NO.

T- 1/6/2020: SHOW DECIMAL FEET.

SHEET NO. 4 of 4

COURT • P.O. BOX 24186 • BALTIMORE, MARYLAND 21227 • T: 410-247-5300 • F: 410 247-1944 • REPRODUCTION IN WHOLE OR PART PROHIBITED WITHOUT EXPRESS PERMISSION OF TRIANGLE S & S • WWW.TRIANGLESIGN




FACE-LIT ILLUM. LOGO TYPE ID

SCALE: 3/8"=1'-0"

QTY.: ONE (1)

AREA: 39.625" x X339.75" = 93.49' Ø

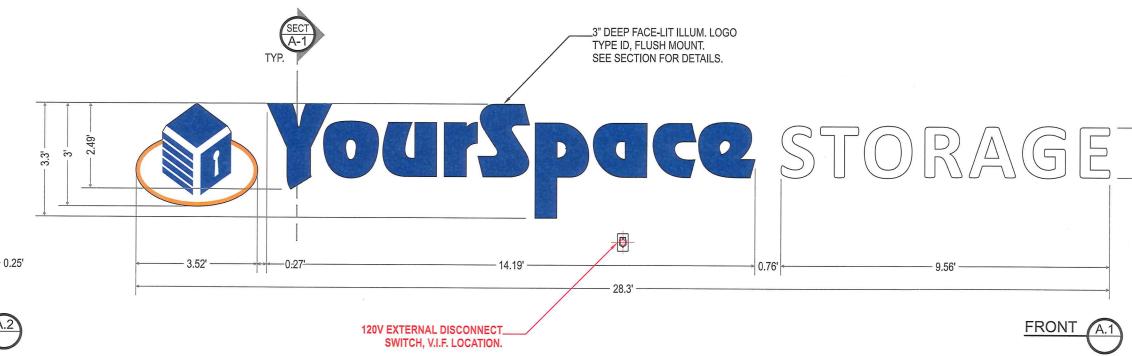

R				V	(			E	
G	N	S	E	R	V	I	C	E S	

CLIENT & LOCATION

YourSpace STORAGE

2749 N ROLLING RD WOODLAWN, MD 21244 
 LEAD NO.
 DATE
 REVIEWED BY

 186226
 11/19/2019
 SEG. NO.


 SALESMAN
 DRAWN BY
 SEG. NO.

 TW/ MM
 JS

REVISION

T- 1/6/2020: SHOW DECIMAL FEET.

3 of 4

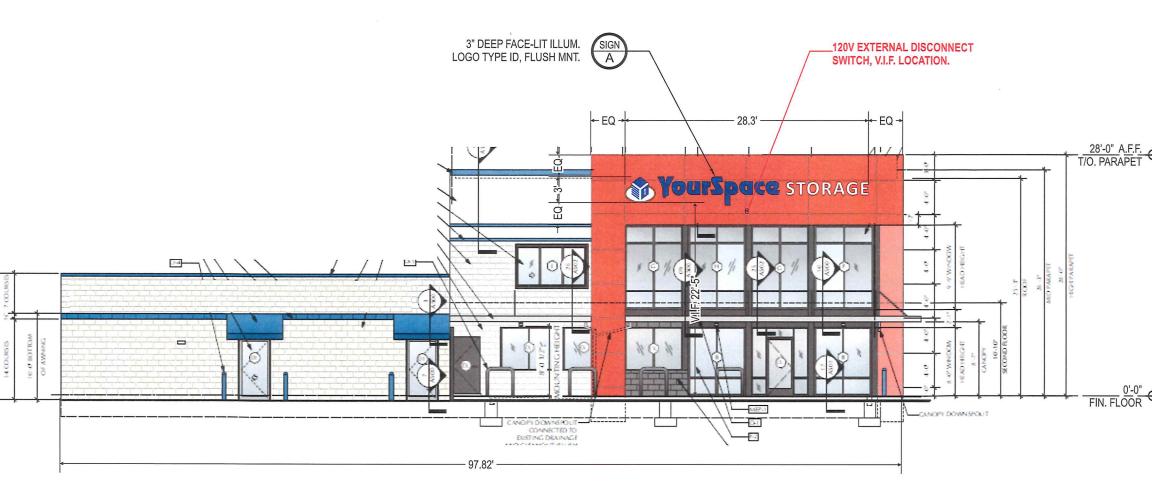

0		A	P		Œ		E		
10	N	S	E	R	V	C	Ε	S	

**CLIENT & LOCATION** Your Space STORAGE

2749 N ROLLING RD WOODLAWN, MD 21244

LEAD NO.	DATE	REVIEWED BY
186226	11/19/2019	
SALESMAN	DRAWN BY	SEG. NO.
TW/ MM	JS	

REVISION SHEET NO. T- 1/6/2020: SHOW DECIMAL FEET.

2 of 4