



#1000

UP-2000-0028-SF

BALTIMORE COUNTY
DEPARTMENT OF PERMITS, APPROVALS & INSPECTIONS
111 WEST CHESAPEAKE AVENUE
TOWSON, MD 21204
410-887-3391

USE PERMIT RECEIPT
194731

The applicant must affirm by initials below that there are no current violations at this site, pursuant to Section 112.7, B.C.C.
Initials: CLJ

SIGN USE PERMIT

Permit Fees are Non-Refundable; Make Check Payable to "Baltimore County, Maryland"

PROPERTY ADDRESS 2845 Rolling Rd Windsor Mill ZIP CODE 21244
BUSINESS NAME Wawa ZONING _____
OWNER'S NAME Windsor Rolling Rd II LLC PHONE NO. _____ HISTORIC DISTRICT ☐ Yes ☐ No
MAILING ADDRESS 2560 Lord Baltimore Dr Baltimore, MD 21244
APPLICANT/OWNER'S AGENT Chris Densten PHONE NO. 610-494-1415
SIGN COMPANY NAME Aerial Sign & Awnings, Inc. PHONE NO. 610-494-1415
TYPE OF SIGN: ☐ Window Sign TAX ACCOUNT NO. 25 / 00 / 005423

☐ Temporary- Including Real Estate/Construction/Event

Temporary Signs in the Last Year: ☐ Yes ☐ No

☐ Permanent ☐ Changeable Copy ☐ Wall ☐ Face Change Only ☐ Non-Illuminated

☐ Freestanding ☒ Pylon ☐ Monument ☒ Illuminated (separate electrical permit required) Re-connect to existing electric

Size: 6.08 feet x 10.13 feet = 61.6 square feet Height: 25 feet (freestanding signs)

Property Line/Street Right-of-Way Setbacks: front 156.5, sides 87.14 and 107.2, and rear 44.16

NOTE: A construction plan, drawn to scale and clearly showing that all requirements have been met, must be attached.

A site plan must also be attached for freestanding signs.

Table of Sign Regulations: 450.4.1.- An Electronic Changeable Copy Sign may only have a maximum frequency of one instantaneous message change per 15 second cycle. 450.6.B.3 - Changeable copy signs must operate at a constant intensity and not give the appearance of movement by flashing, blinking, strobing, scrolling, oscillating, or alternating lights.

PROHIBITIONS: including roof signs (Sections 450.5.B.7 and 450.6.A, Baltimore County Zoning Regulations):

1. Signs cannot impair motorist's clear view of traffic or government signs. All signs are subject to Section 102.5, BCZR.
2. Signs cannot imitate or resemble government signs, except for private traffic control and notice signs.
3. Signs cannot be placed in or project into or above street right of way or governmental property.
4. Sign or framework cannot obstruct window or opening for light and air or access to building, fire hydrant, or stand pipe.
5. Vehicle cannot be parked for the purpose of displaying an attached sign.
6. Except for flags exempted, flags, pennants, ribbons, streamers, tethered balloons, laser projections, and similar objects are prohibited.
7. Portable signs are prohibited, except for A-frame and sandwich board signs issued a use permit in B.M. - C.T. zones.
8. There can be no display or simulation of moving parts or message, except for an outdoor advertising sign with tri-vision, a changeable copy sign, or a thermometer, barometer, weather vane, barber pole, or clock.
9. No sign may emit sound

Work Description (including number of signs, special conditions, materials, locations and size):

update (2) existing pylon sign, re-use existing footings, steel columns, and electric

CORNER LOT? ☒

OWNER/AGENT CERTIFICATION

I solemnly affirm under the penalties of perjury and upon personal knowledge that the contents of the above are true and further agree to locate the proposed sign such that it will not violate Baltimore County laws and regulations.

Chris Densten
Signature

1/14/20
Date

Chris Densten
Print/Type Name

☐ Require Planning Signature

Date _____



Copies: White-Office; Yellow- Applicant (keep this Copy for your permanent records)

Authority under Section 500.4, BCZR PAI Approval (SIGN ONLY)

Signature

Initials

Date

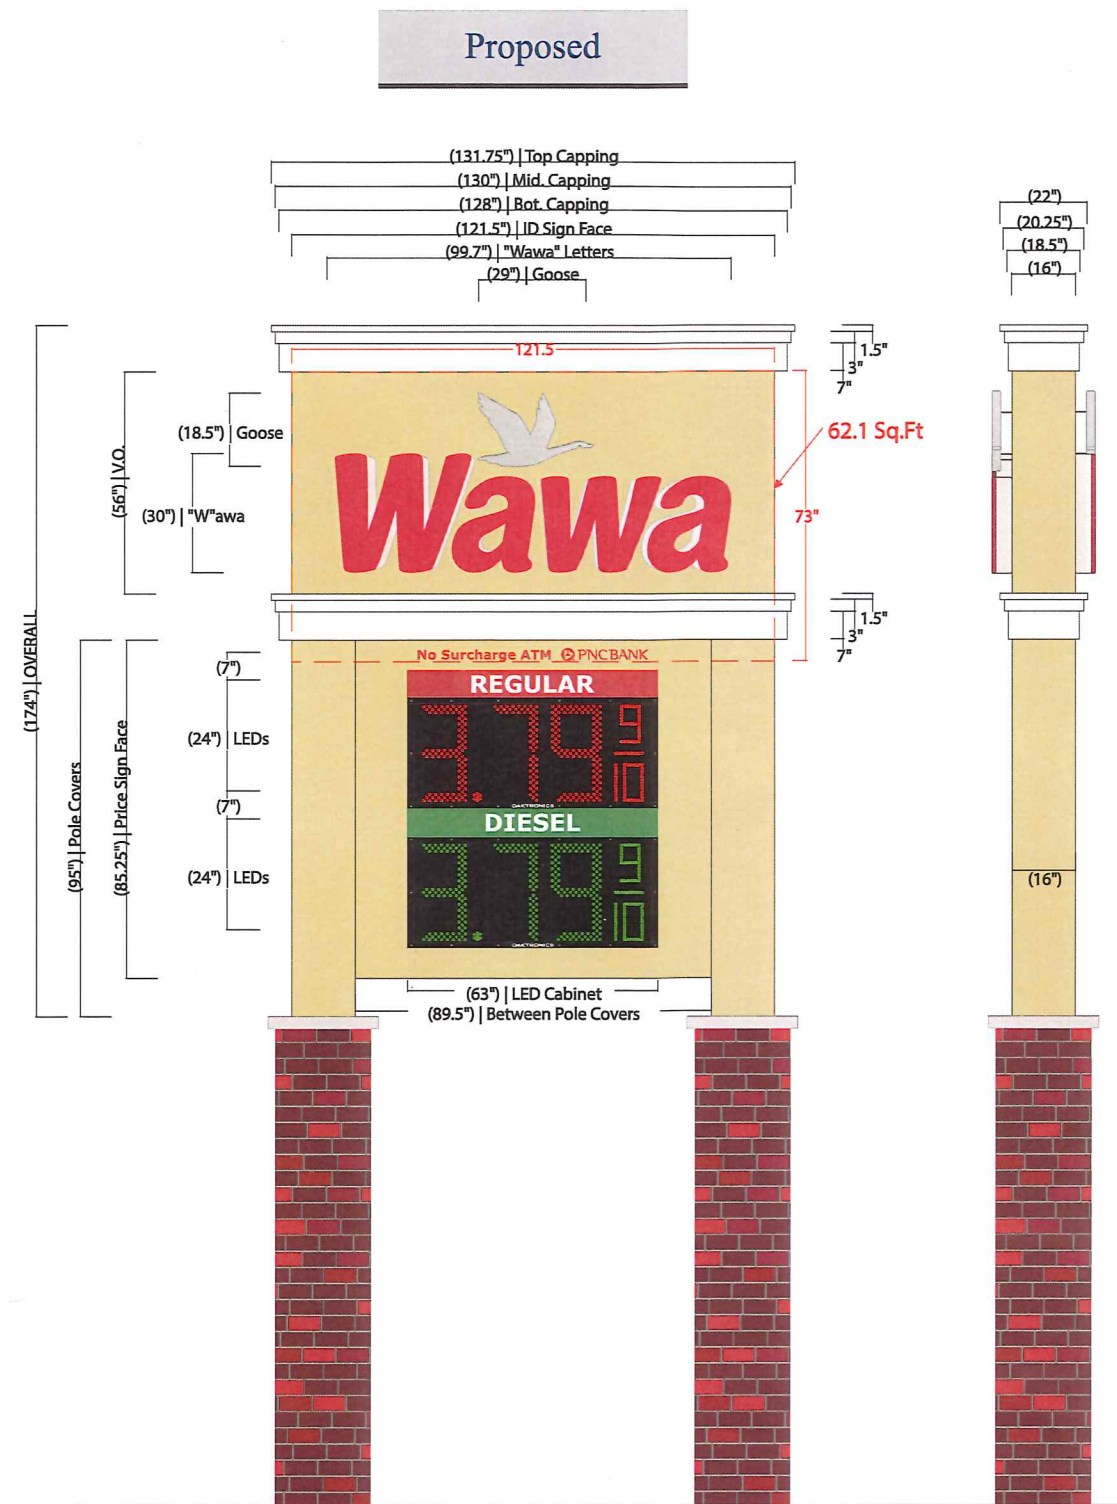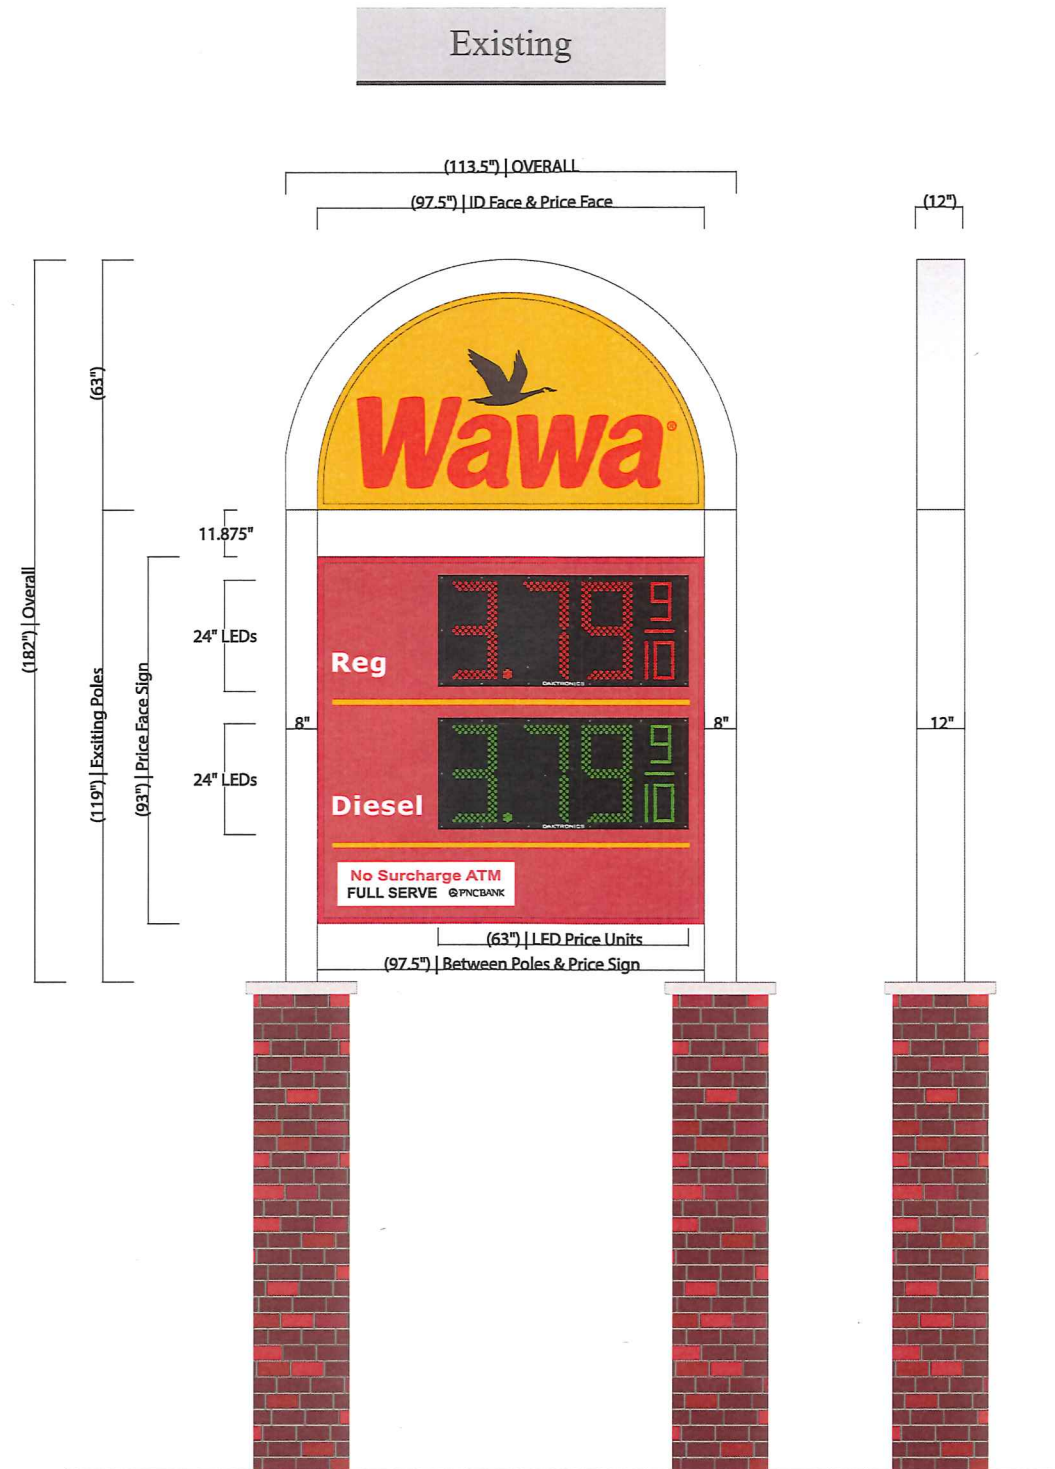

2333 Concord Road
Chester, PA 19013
Office: (610) 494-1415
Fax: (610) 494-2476
aerialsigns@verizon.net

This design/engineer drawing is to remain
exclusive property of AS&A, Inc. until accepted
& approved thru purchase with clients name on drawing.

DATE:

1/6/20

DESIGNER:

Dan Minnis

DRAWING NUMBER:

2

PROJECT NOTES:

- Quantity of: (2) P100 Pylons on Site to be ReModeled.
Both Signs Have the Same Dimensions.



SIGN TYPE REMODEL:


P-100 | 8"x12" Poles

STORE ADDRESS:

2845 Rolling Road,
Windsor Mill, MD 21244

WAWA STORE NUMBER:

#598



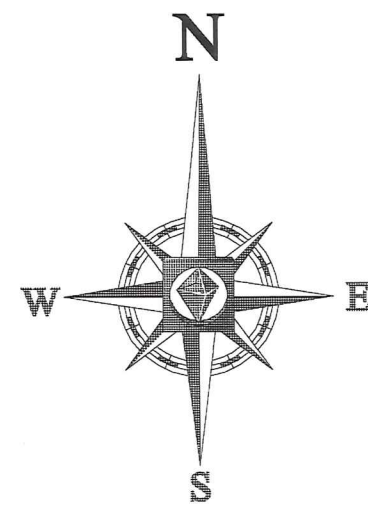


LIST OF DRAWINGS

1. SITE PLAN
2. GENERAL NOTES & DETAILS

DRAWING LEGEND

--- LIMIT OF DISTURBANCE

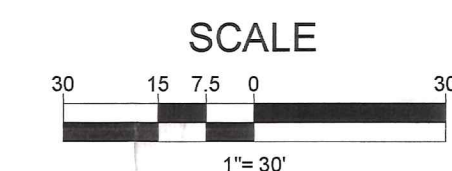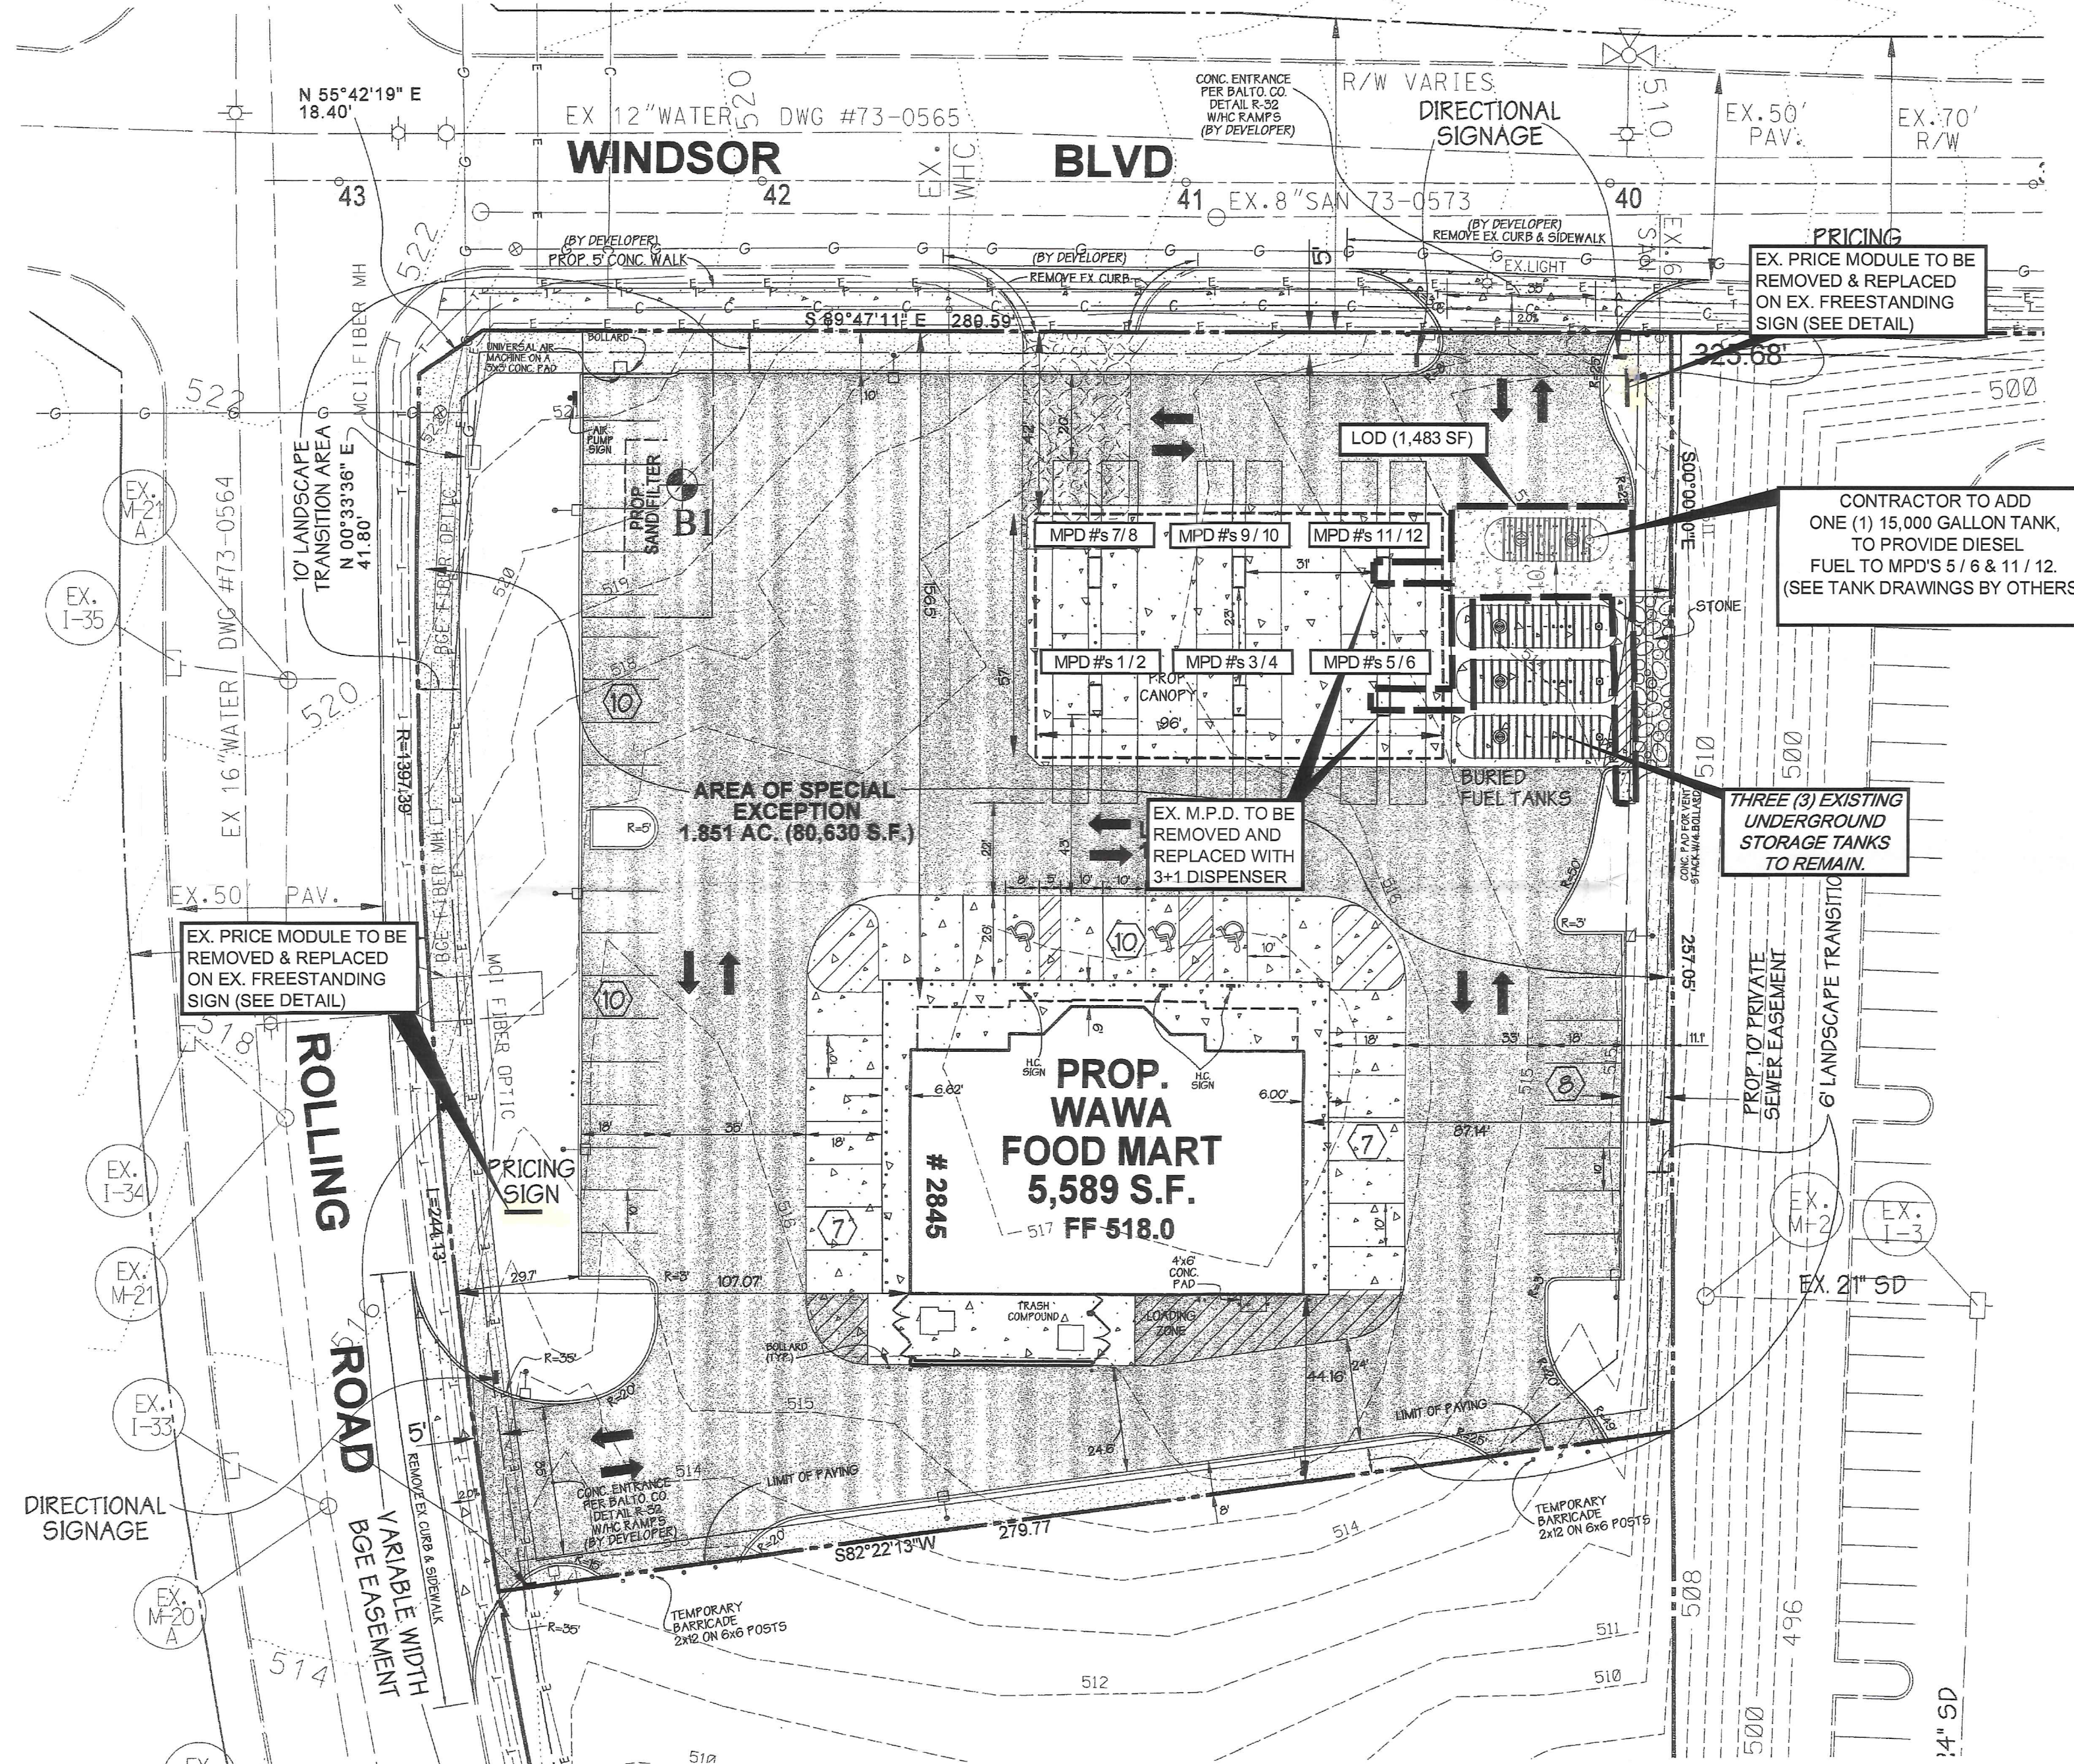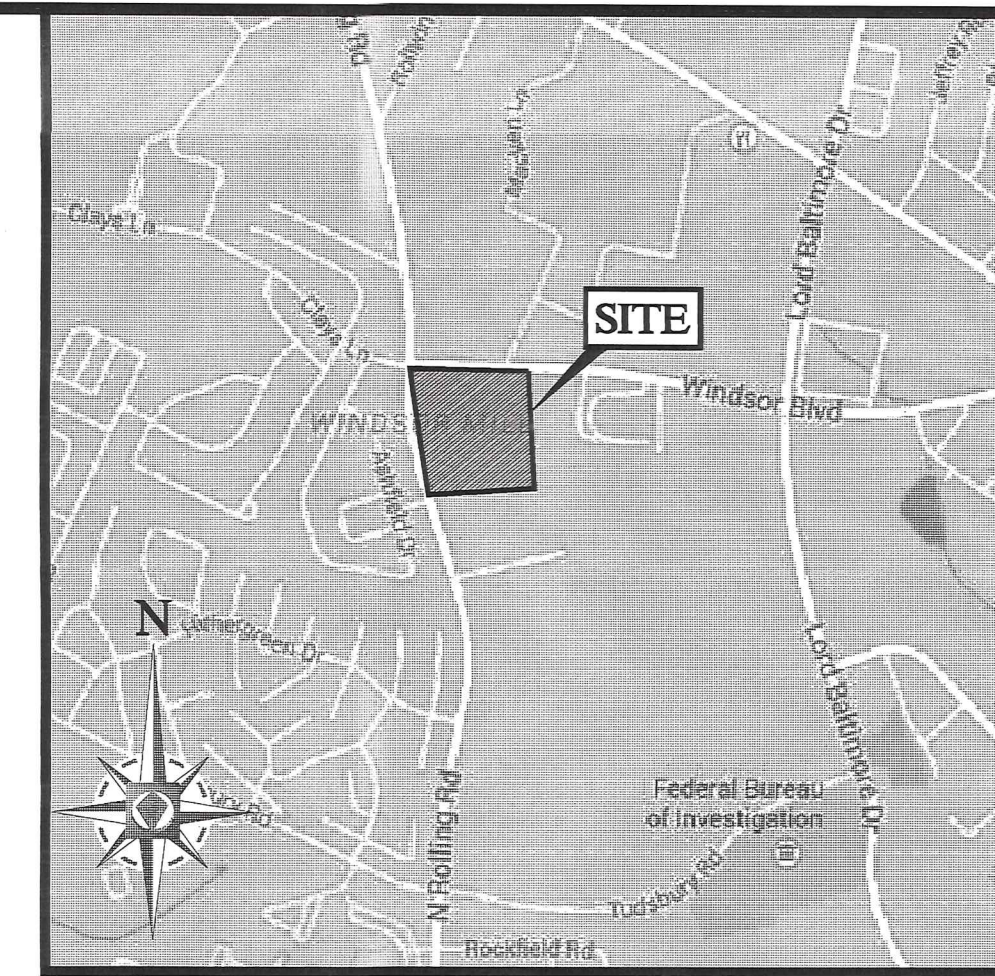

BOHLER
ENGINEERING

SITE CIVIL AND CONSULTING ENGINEERING
LAND SURVEYING PROGRAM MANAGEMENT
SUSTAINABLE DESIGN PERMITTING SERVICES
LANDSCAPE ARCHITECTURE TRANSPORTATION SERVICES
NEW YORK, NY
NEW JERSEY
NEW HAMPSHIRE
MASSACHUSETTS
CONNECTICUT
PENNSYLVANIA
DELAWARE
MARYLAND
VIRGINIA
NORTH CAROLINA
SOUTH CAROLINA
FLORIDA
ALABAMA
LOUISIANA
MISSISSIPPI
ARKANSAS
OKLAHOMA
KANSAS
NEBRASKA
MINNESOTA
IOWA
MICHIGAN
OHIO
INDIANA
ILLINOIS
WISCONSIN
MINNESOTA
IOWA
MICHIGAN
OHIO
INDIANA
ILLINOIS
WISCONSIN

REVISIONS

REV	DATE	COMMENT	BY
1	02/27/2015	PER WAWA COMMENTS	CMC



THE FOLLOWING STATES REQUIRE NOTIFICATION BY EDUCATORS, DESIGNERS, OR ANY PERSON PREPARING TO DISTURB THE EARTH'S SURFACE ANYWHERE IN THE STATE: (IN VIRGINIA, MARYLAND, AND DELAWARE, EIT) (VA 1-800-552-7070) (MD 1-800-552-7777) (DE 1-800-363-8005)

NOT APPROVED FOR CONSTRUCTION

PROJECT No.: PC150424
DRAWN BY: CMC
CHECKED BY: REK
DATE: 2015.02.06
SCALE: AS NOTED
CAD ID: PC150424-DIESEL-1

PROJECT:

WAWA, INC.

PROPOSED
DIESEL FUEL
MODIFICATIONS

STORE No. 598
2845 ROLLING ROAD
BALTIMORE CITY
MARYLAND

BOHLER
ENGINEERING

1600 MANOR DRIVE, SUITE 200
CHALFONT, PENNSYLVANIA 18914
Phone: (215) 696-9100
Fax: (215) 696-9102
www.BohlerEngineering.com

D. M. DUKE

PROFESSIONAL ENGINEER
MARYLAND LICENSE No. 26720

SHEET TITLE:

SITE PLAN

SHEET NUMBER:

1
OF 2

REVISION 1 - 2015.02.27

PROFESSIONAL CERTIFICATION
I, DANIEL M. DUKE, HEREBY CERTIFY THAT THESE DOCUMENTS
WERE PREPARED OR APPROVED BY ME, AND THAT I AM A
DULY LICENSED PROFESSIONAL ENGINEER UNDER THE LAWS
OF THE STATE OF MARYLAND.
LICENSE NO. 26720, EXPIRATION DATE: 12/31/2015



\$100-

BALTIMORE COUNTY
DEPARTMENT OF PERMITS, APPROVALS & INSPECTIONS
111 WEST CHESAPEAKE AVENUE
TOWSON, MD 21204
410-887-3391

SIGN USE PERMIT

USE PERMIT RECEIPT
194751

The applicant must affirm by initials below that there are no current violations at this site, pursuant to Section 112.7/B.C.C.
Initials: CA

Permit Fees are Non-Refundable; Make Check Payable to "Baltimore County, Maryland"

PROPERTY ADDRESS 2845 Rolling Rd Windsor Mill ZIP CODE 21244
BUSINESS NAME Wawa ZONING _____
OWNER'S NAME Windsor Rolling Rd 11 LLC PHONE NO. _____ HISTORIC DISTRICT ☐ Yes ☐ No
MAILING ADDRESS 2560 Wood Baltimore Dr Baltimore, MD 21244
APPLICANT/OWNER'S AGENT Chris Densten PHONE NO. 610-494-1415
SIGN COMPANY NAME Aerial Signs & Awnings, Inc PHONE NO. 610-494-1415
TYPE OF SIGN: ☐ Window Sign TAX ACCOUNT NO. 251 001 005423

☐ Temporary- Including Real Estate/Construction/Event Temporary Signs in the Last Year: ☐ Yes ☐ No

☐ Permanent ☐ Changeable Copy ☒ Wall ☐ Face Change Only ☐ Non-Illuminated

☐ Freestanding ☐ Pylon ☐ Monument ☒ Illuminated (separate electrical permit required) re-connect to existing electric

Size: 5.5 feet x 12.14 feet = 66.77 square feet Height: _____ feet (freestanding signs)

Property Line/Street Right-of-Way Setbacks: front 156.5', sides 87.14 and 107.7, and rear 44.16.

NOTE: A construction plan, drawn to scale and clearly showing that all requirements have been met, must be attached.

A site plan must also be attached for freestanding signs.

Table of Sign Regulations: 450.4.1.- An Electronic Changeable Copy Sign may only have a maximum frequency of one instantaneous message change per 15 second cycle. 450.6.B.3 - Changeable copy signs must operate at a constant intensity and not give the appearance of movement by flashing, blinking, strobing, scrolling, oscillating, or alternating lights.

PROHIBITIONS: including roof signs (Sections 450.5.B.7 and 450.6.A, Baltimore County Zoning Regulations):

1. Signs cannot impair motorist's clear view of traffic or government signs. All signs are subject to Section 102.5, BCZR.
2. Signs cannot imitate or resemble government signs, except for private traffic control and notice signs.
3. Signs cannot be placed in or project into or above street right of way or governmental property.
4. Sign or framework cannot obstruct window or opening for light and air or access to building, fire hydrant, or stand pipe.
5. Vehicle cannot be parked for the purpose of displaying an attached sign.
6. Except for flags exempted, flags, pennants, ribbons, streamers, tethered balloons, laser projections, and similar objects are prohibited.
7. Portable signs are prohibited, except for A-frame and sandwich board signs issued a use permit in B.M. - C.T. zones.
8. There can be no display or simulation of moving parts or message, except for an outdoor advertising sign with tri-vision, a changeable copy sign, or a thermometer, barometer, weather vane, barber pole, or clock.
9. No sign may emit sound

Work Description (including number of signs, special conditions, materials, locations and size):

Replace existing building sign on front elevation w/ new building sign. Re-connect to existing electric

CORNER LOT? ☒

OWNER/AGENT CERTIFICATION

I solemnly affirm under the penalties of perjury and upon personal knowledge that the contents of the above are true and further agree to locate the proposed sign such that it will not violate Baltimore County laws and regulations.

Chris Densten
Signature

1/14/20
Date

Chris Densten
Print/Type Name




☐ Require Planning Signature _____ Date _____

Copies: White-Office; Yellow- Applicant (keep this Copy for your permanent records)

Authority under Section 500.4, BCZR PAI Approval (SIGN ONLY)

JSS 1/14/20
Signature Initials Date

TOTAL Square Footage: 47.44

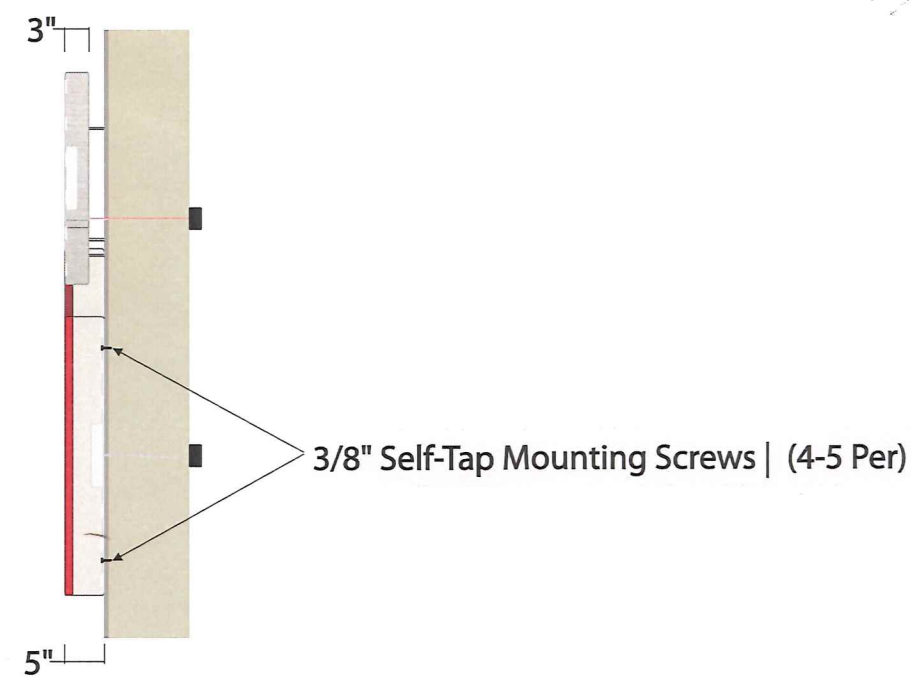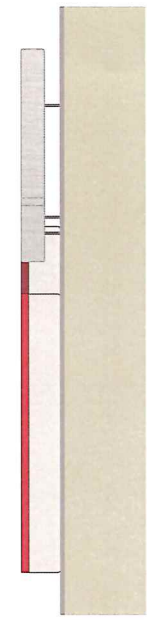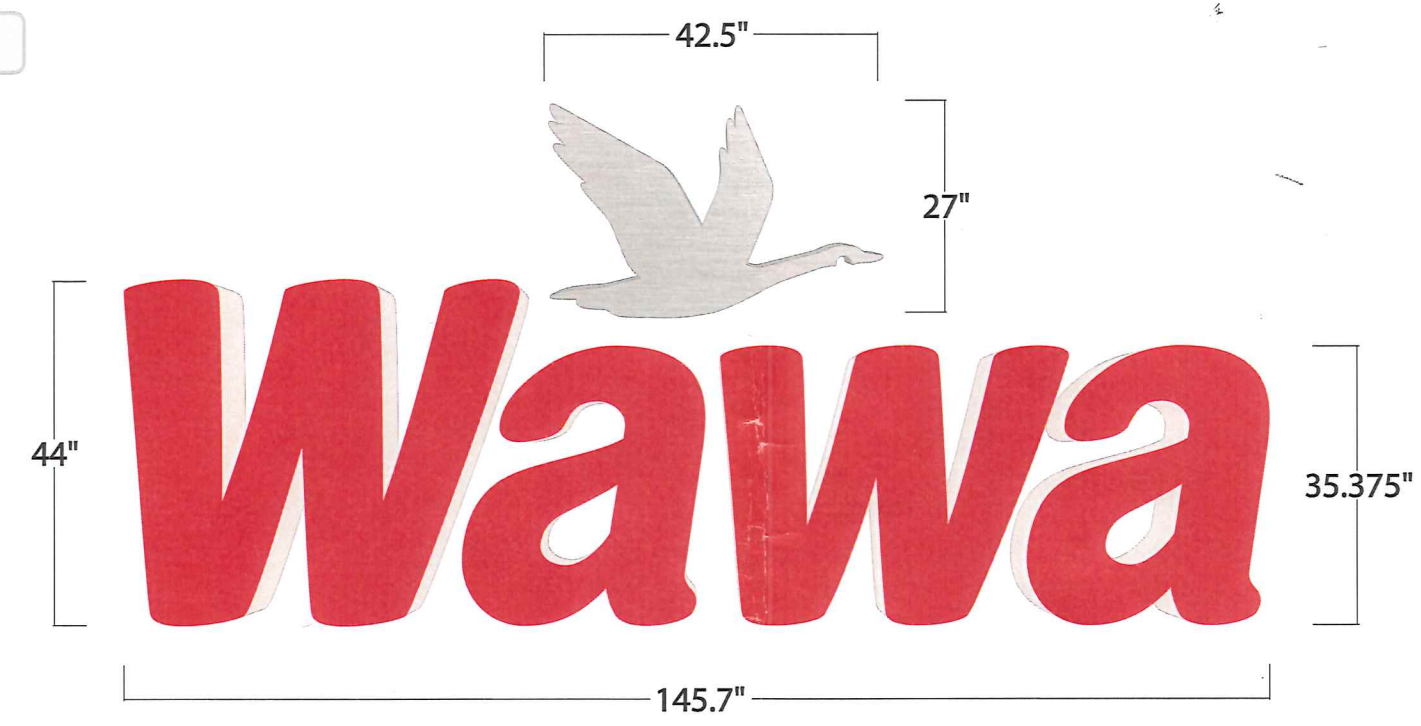

FABRICATION MATERIALS:

Wawa

- 3/16" (thick) "Red" Plexiglas (#2793) Letter Faces
- 1" (wide) "True Red" Trim Capping
- .040" (thick) White Aluminum Returns 5" (deep) or (Matte White Pre-Painted Aluminum)
- ^ Painted Matthew's Paint "Gray Tint" (#MP07273)

G2G WOW "Red" Leds

W - Qty: (65) "Red" LEDs | **a** - Qty: (32) "Red" LEDs | **w** - Qty: (52) "Red" LEDs | **a** - Qty: (32) "Red" LEDs

- 1/8" (thick) "Brushed" Aluminum Goose Face
- .063" (thick) "Brushed" Aluminum Returns 3" (deep)

G2G WOW CW-7500 "White" Leds

- Qty: (28) "White" LEDs

AERIAL
SIGNS & AWNINGS

2333 Concord Road
Chester, PA 19013
Office: (610) 494-1415
Fax: (610) 494-2476
aerialsigns@verizon.net

This design/engineer drawing is to remain
exclusive property of AS&A, Inc. until accepted
& approved thru purchase with clients name on drawing.

DATE:
1/18/19
DESIGNER:
Anthony Segarra
DRAWING NUMBER:
1

PROJECT NOTES:


- Fabricate & Install for Store-Front Signage: (1) Set of 44" (h) Internally Illuminated "Wawa" Channel Letters & Halo/Back-lit Brushed Aluminum Goose.

Wawa

SIGNAGE TYPE:


44" Channel Letters & Goose

STORE ADDRESS:
2845 Rolling Road, Windsor Mill, MD 21244
WAWA STORE NUMBER:
#598

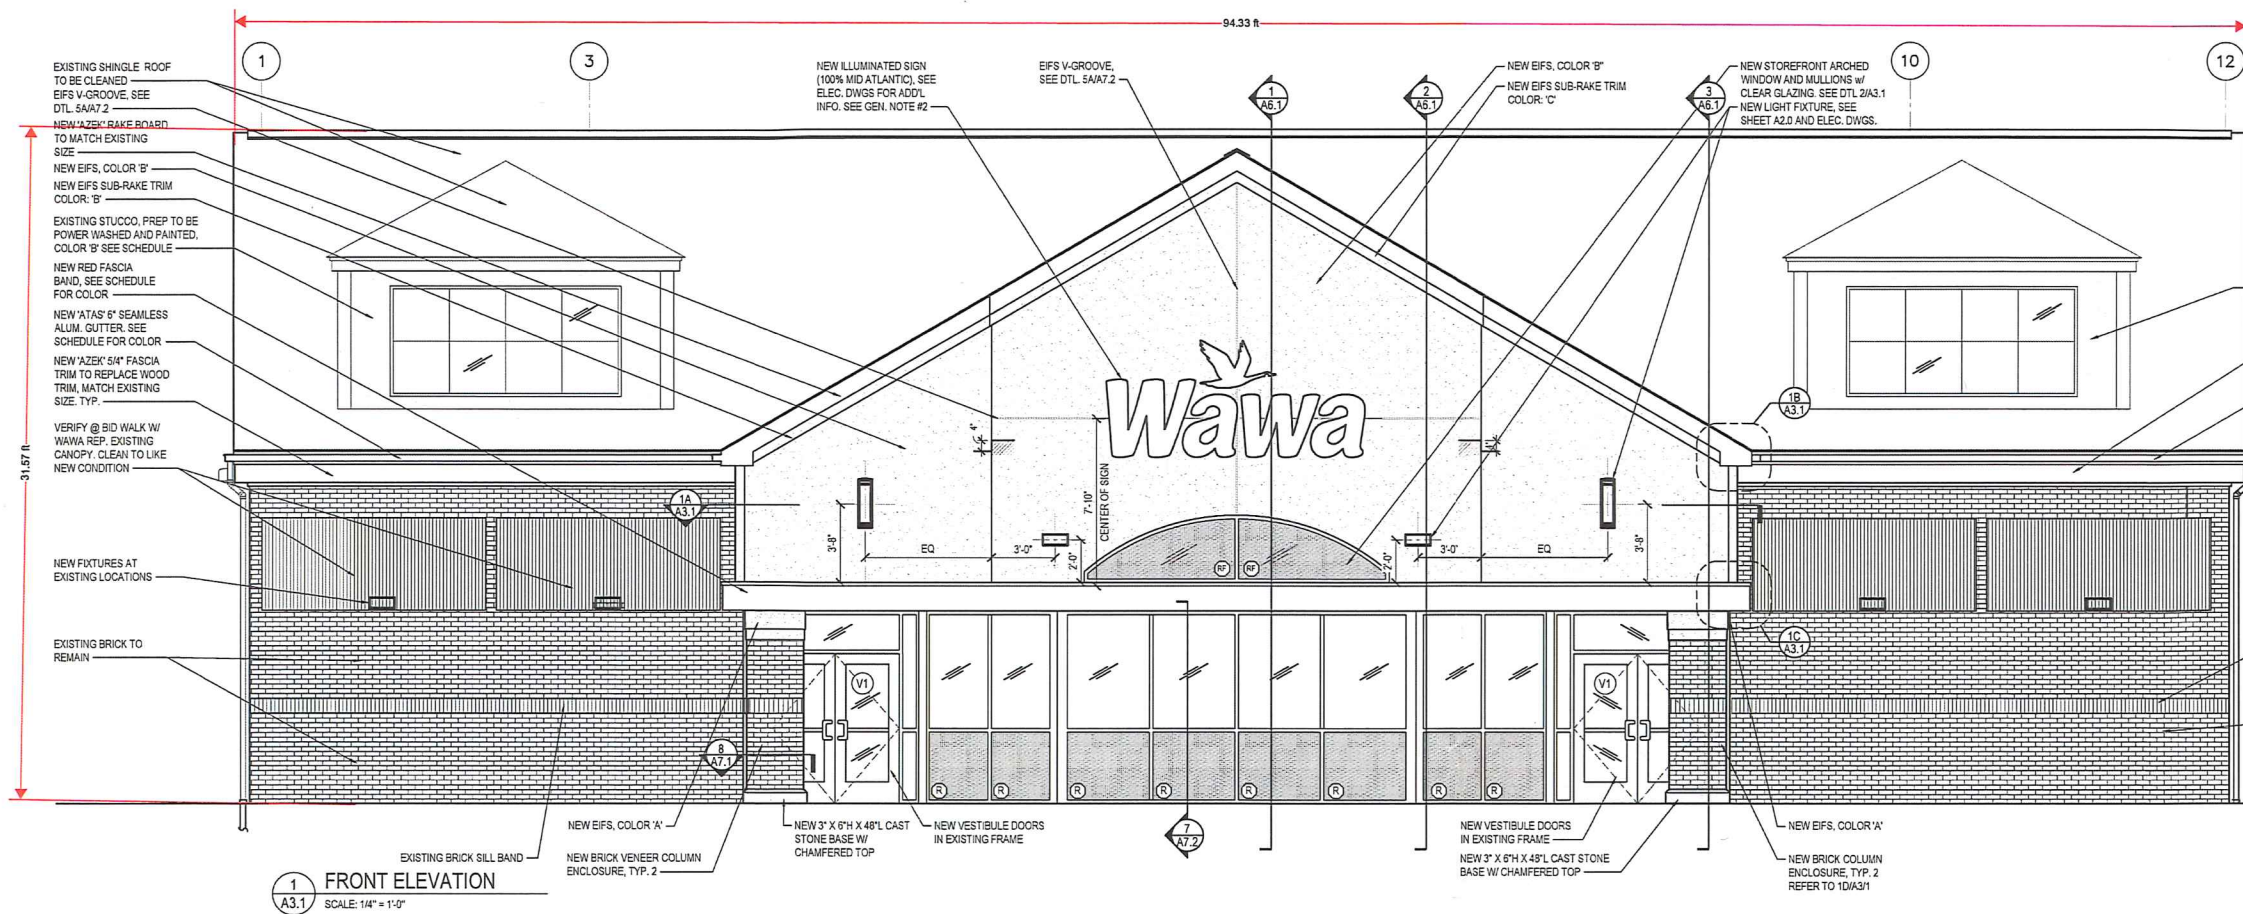

1 FRONT ELEVATION
A3.1 SCALE: 1/4" = 1'-0"

EIFS ON 1-1/2" EPS INSULATION BOARD OVER (1) LAYER TYVEK STUCCO WRAP AND (1) LAYER TYVEK COMMERCIAL "D" BUILDING WRAP COLOR 'B' 1" X 6" EIFS TRIM

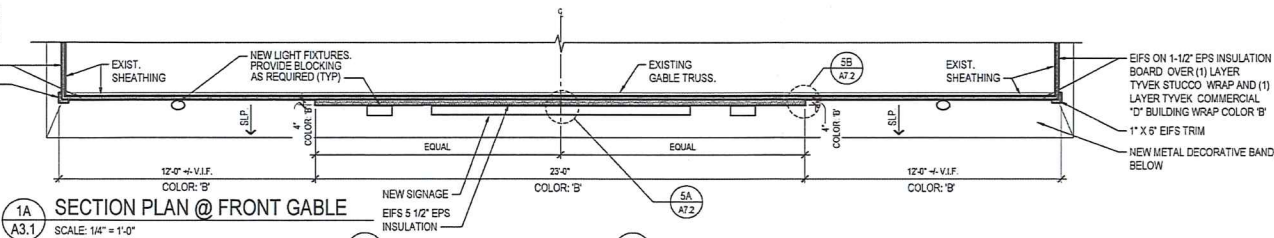


1A SECTION PLAN @ FRONT GABLE
A3.1 SCALE: 1/4" = 1'-0"

- EIFS NOTES**
- EIFS, EXTERIOR INSULATION & FINISH SYSTEM FOR THE EXTERIOR WALLS OF BUILDING WHERE INDICATED IN THE DRAWINGS
 - PROVIDE EIFS SYSTEM WITH DRAINAGE
 - INSTALLATION OF EIFS WITH DRAINAGE SHALL BE IN ACCORDANCE WITH THE MFR'S WRITTEN INSTRUCTIONS
 - WATER RESISTANCE BARRIER FOR THE EIFS SYSTEM SHALL BE TYVEK COMMERCIAL WRAP, INSTALLED OVER SHEATHING PLUS A SECOND LAYER OF TYVEK STUCCO WRAP BEFORE INSTALLATION OF THE EIFS SYSTEM
 - PROVIDE 1-1/2" MINIMUM EPS INSULATION BOARD AT ALL EIFS LOCATIONS
 - EIFS RELIEF DETAILS ON THE FACADE SHALL BE FORMED W/ ADDITIONAL LAYER OF 1" EPS BOARD, ALL HORIZONTAL SURFACE SHALL HAVE SLIGHT SLOPE AWAY FROM THE BUILDING
 - ALL V-GROOVES SHOWN ON THE ELEVATIONS SHALL BE 3/4" X 3/4" FORMED W/ HOT GROOVING TOOL. SEE DTL. 3A/7.2
 - WHEREVER EIFS EXTENDS BELOW 8'-0" A.F.F., PROVIDE HIGH IMPACT MESH IN THE BASE COAT


- GENERAL NOTES:**
- G.C. TO EXAMINE EXISTING STEEL COLUMNS, IF EXCESSIVE RUST IS FOUND, G.C. TO REPAIR AS PER INSTRUCTIONS LOCATED IN THE APPENDIX OF THE SPECIFICATIONS MANUAL
 - SIGN VENDOR TO SUBMIT FOR SEPARATE SIGN PERMIT
 - G.C. TO PAINT EXISTING DOWNSPOUTS. SEE SCHEDULE FOR COLOR
 - G.C. SHALL TIE THE NEW RWC INTO EXISTING UNDERGROUND STORM WATER SYSTEM OR FLOW TO GRADE AWAY FROM BUILDING, (WHICH EVER EXIST)
 - OVERHEAD DOOR FRAME SHALL BE FIELD PAINTED WHITE BY G.C.
 - ALL REAR GUTTERS SHALL BE CONTINUOUS WITH NO SEAMS, INSTALL WITH CONCEALED HANGERS, SLOPE DOWNSPOUT
 - ALL EXTERIOR WALL PAK LIGHT FIXTURES TO BE COLOR: WHITE
 - THE SALES CONTACT FOR ORDERING THE GENERAL SHALL BRICK AND THIN BRICK IS: CHRISTOPHER M. GOSS, RIVERSIDE BRICK & SUPPLY, 800-693-2028, 757-879-6091 (CELL), CGoss@RiversideBrick.com

EXTERIOR FINISH SCHEDULE - BRICK STORE			
MATERIAL	MANUFACTURER	COLOR	NOTES
EIFS - COLOR 'A'	DRYVIT	SC-13-2255 AMARILLO WHITE	OUTSULATION MD SYSTEM
EIFS - COLOR 'B'	DRYVIT	SC-14-2255 SANDLEWOOD	OUTSULATION MD SYSTEM
4" BRICK (GRADE TO 5'-7" +/-)	GENERAL SHALE	RED ROCKFACE	SOLDER COURSE AND BELOW
4" BRICK (5'-7" +/- TO EAVE)	GENERAL SHALE	SILVERSTONE VELOUR	ABOVE SOLDIER COURSE
THIN BRICK	GENERAL SHALE	SILVER VELOUR	AT COLUMN ENCLOSURES
EXISTING STUCCO PAINT TO MATCH EIFS 'A'	BASF - MASTER PROTECT EL750 (THOROLOPLASTIC)	CUSTOM COLOR TO MATCH EIFS COLOR 'B' COLOR "WAWA AMARILLO WHITE"	BASF-MASTER BUILDERS CONTACT: PATRICK MCGINITY 202-831-2365 patrick.mcginity@bASF.com
MASONRY BASE	QUALITY STONE	MATCH EGG-SHELL SILL	CAST STONE SMOOTH FINISH
ALUMINUM GUTTERS - FRONT	ATAS ALUMINUM CORP	WHITE	6" BOKI.032 ALUM./CONTINUOUS
ALUMINUM GUTTERS - REAR	ATAS ALUMINUM CORP	WHITE	6" K TYPEL032 ALUM./CONTINUOUS
EXTERIOR DOOR & FRAME	BENJAMIN MOORE	WHITE	SEMI-GLOSS
PVC DOWNSPOUTS	BENJAMIN MOORE	WHITE	SEMI-GLOSS
METAL BAND & CANOPY FACE	ATAS ALUMINUM CORP	BRITTE RED #17	STERRA PANEL SYSTEM
REFLECTIVE PANELS (R)	PPG	PACIFICA-SOLARCOOL #2	SEE DETAIL
REFLECTIVE PANELS (RP)	PPG	PACIFICA-SOLARCOOL #2	BLACK FRIT ON SURFACE#4
U-SOLLARDS	SHERWIN WILLIAMS	URBANE BRONZE	SEMI-GLOSS

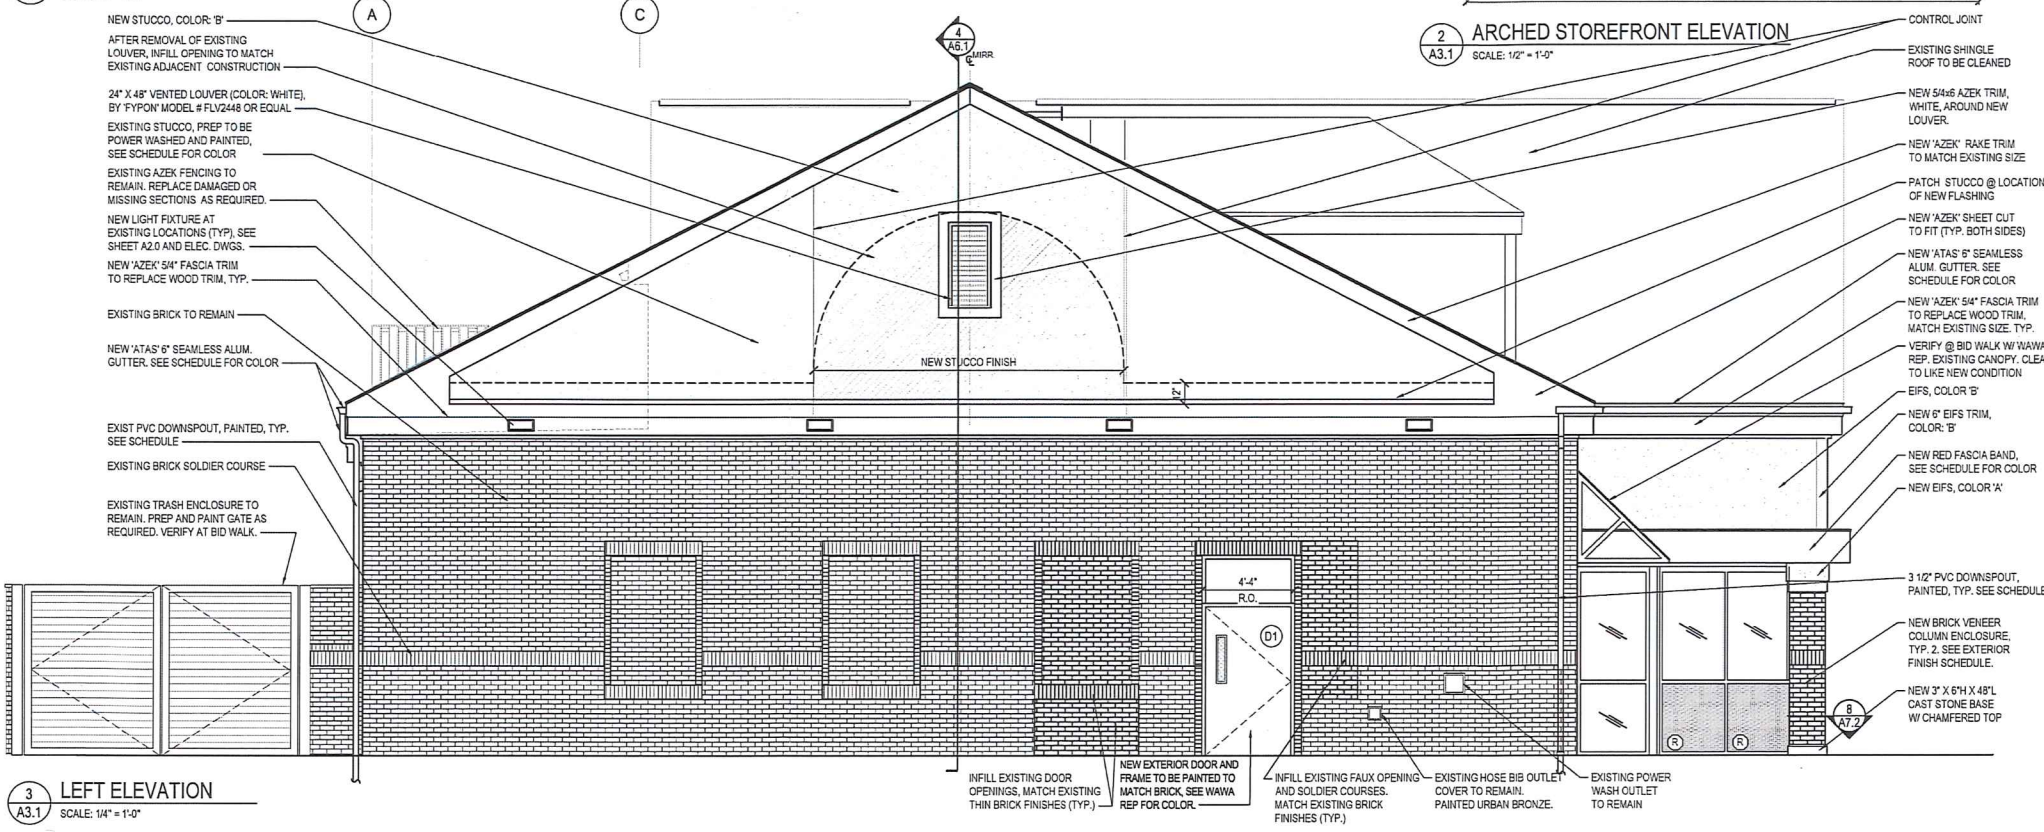


3 LEFT ELEVATION
A3.1 SCALE: 1/4" = 1'-0"


1B RAKE DETAIL
A3.1 SCALE: 3/4" = 1'-0"

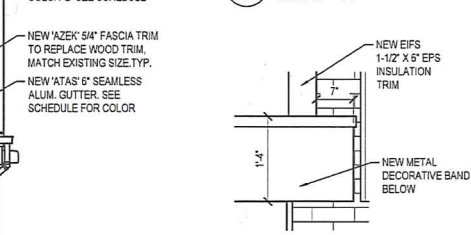

1C DETAIL @ BAND
A3.1 SCALE: 3/4" = 1'-0"

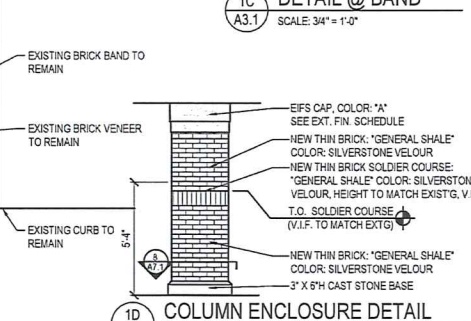

1D COLUMN ENCLOSURE DETAIL
A3.1 SCALE: 1/4" = 1'-0"

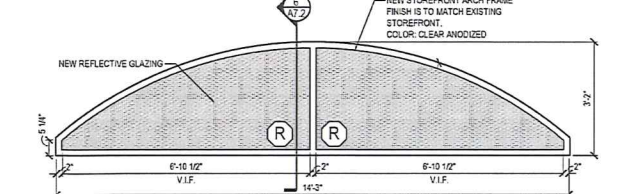

2 ARCHED STOREFRONT ELEVATION
A3.1 SCALE: 1/2" = 1'-0"

550 Township Line Rd, Ste 300
Blue Bell, PA 19422
P (215) 641-4830
F (215) 641-6769
www.crp.com

Chad & Peterson
Architects Planners

WAWA INC.
260 W. BALTIMORE PIKE
WAWA, PA 19083

PROJECT NAME
WAWA #598 - REM2020
2845 NORTH ROLLING PIKE
WINDSOR MILL, MD 21244

PROFESSIONAL CERTIFICATION
I certify that these documents were prepared or approved by me, and that I am a duly licensed architect under the laws of the State of Maryland, license number #10896, expiration date 10-12-2020.

RELEASE
DATE: 04/12/19
CLIENT REVIEW: 04/24/19
PERMIT / BID: 04/24/19
DRAWN: GA
CHECKED: GA

PROJECT NO.
2100136
DATE: 02/08/19
DRAWN: GA
CHECKED: GA

598
WINDSOR MILL, MD
Wawa
A3.1



\$100

BALTIMORE COUNTY
DEPARTMENT OF PERMITS, APPROVALS & INSPECTIONS
111 WEST CHESAPEAKE AVENUE
TOWSON, MD 21204
410-887-3391

SIGN USE PERMIT

USE PERMIT RECEIPT
194751

The applicant must affirm by initials below that there are no current violations at this site, pursuant to Section 112.7, B.C.C.
Initials: CD

Permit Fees are Non-Refundable; Make Check Payable to "Baltimore County, Maryland"

PROPERTY ADDRESS 2845 Rolling Rd Windor-Mill ZIP CODE 21244
BUSINESS NAME Wanda ZONING BM-AS
OWNER'S NAME Windsor Rolling Rd LLC PHONE NO. _____ HISTORIC DISTRICT ☐ Yes ☐ No
MAILING ADDRESS 2560 Lord Baltimore Dr Baltimore, MD 21244
APPLICANT/OWNER'S AGENT Chris Densten PHONE NO. 610-494-1415
SIGN COMPANY NAME Aerial Signs & Awnings, Inc. PHONE NO. 610-494-1415
TYPE OF SIGN: ☐ Window Sign TAX ACCOUNT NO. 251001005423

☐ Temporary- Including Real Estate/Construction/Event Temporary Signs in the Last Year: ☐ Yes ☐ No
☐ Permanent ☐ Changeable Copy ☒ Wall ☐ Face Change Only ☐ Non-Illuminated
☐ Freestanding ☐ Pylon ☐ Monument ☒ Illuminated (separate electrical permit required) Re-connect to existing electric
Size: 2.67 feet x 9.22 feet = 24.62 square feet Height: _____ feet (freestanding signs)
Property Line/Street Right-of-Way Setbacks: front 156.5, sides 87.14 and 107.7, and rear 44.16.

NOTE: A construction plan, drawn to scale and clearly showing that all requirements have been met, must be attached.
A site plan must also be attached for freestanding signs.

Table of Sign Regulations: 450.4.1.- An Electronic Changeable Copy Sign may only have a maximum frequency of one instantaneous message change per 15 second cycle. 450.6.B.3 - Changeable copy signs must operate at a constant intensity and not give the appearance of movement by flashing, blinking, strobing, scrolling, oscillating, or alternating lights.

PROHIBITIONS: including roof signs (Sections 450.5.B.7 and 450.6.A, Baltimore County Zoning Regulations):

1. Signs cannot impair motorist's clear view of traffic or government signs. All signs are subject to Section 102.5, BCZR.
2. Signs cannot imitate or resemble government signs, except for private traffic control and notice signs.
3. Signs cannot be placed in or project into or above street right of way or governmental property.
4. Sign or framework cannot obstruct window or opening for light and air or access to building, fire hydrant, or stand pipe.
5. Vehicle cannot be parked for the purpose of displaying an attached sign.
6. Except for flags exempted, flags, pennants, ribbons, streamers, tethered balloons, laser projections, and similar objects are prohibited.
7. Portable signs are prohibited, except for A-frame and sandwich board signs issued a use permit in B.M. - C.T. zones.
8. There can be no display or simulation of moving parts or message, except for an outdoor advertising sign with tri-vision, a changeable copy sign, or a thermometer, barometer, weather vane, barber pole, or clock.
9. No sign may emit sound

Work Description (including number of signs, special conditions, materials, locations and size):

replace existing building sign on side elevation w/ new building sign. Re-connect to existing electric

CORNER LOT? ☒

OWNER/AGENT CERTIFICATION

I solemnly affirm under the penalties of perjury and upon personal knowledge that the contents of the above are true and further agree to locate the proposed sign such that it will not violate Baltimore County laws and regulations.

Chris Densten
Signature

1/14/20
Date

Chris Densten
Print/Type Name

☐ Require Planning Signature _____ Date _____

Copies: White-Office; Yellow- Applicant (keep this Copy for your permanent records)

REV 04/17/2019

Authority under Section 500.4, BCZR PAI Approval (SIGN ONLY)		
<u>[Signature]</u>	<u>SSS</u>	<u>1/14/20</u>
Signature	Initials	Date



Permits, Approvals & Inspections

111 W. Chesapeake Avenue
Towson, MD 21204

Report Generated On:
1/14/2020

Permit Processing Commerical Permit & Development Report

Page 1 of 1

Property Information

Tax Account Number: 2500005423

Plat Ref: 078:457

Election District: 2

Owner Name(s): WINDSOR ROLLING ROAD II LLC

PDM #: 02-0154

Address: 2560 LORD BALTIMORE DR
BALTIMORE, MD 21244



Zoning District(s): BM AS

Premise Address: 2845 ROLLING RD

Elevation Range: 510ft - 522ft

Affected Overlays	Instructions: Begin review process with Zoning Review, Room 111.	New Com Bldg.	Interior Alts.	Add / Ext. Alts.	Piers/Pilings	Grading/SW	Tanks	Ret Walls/Bulk	Razing	Chg. of Occup.	Tower Antenna	Signs	Elect. & Plumb	Agency Acknowledgment
Contact Agency	Potential Overlay Issues													Initial & Date
	Growth Tier 1: Served by public sewer and inside URDL													
PAI-Sed. Control Insp. County Office Building Room G-21 Phone: 410-887-3226	Note: All Razing Permits must be sent to Sediment Control for review.													
PAI-Public Services County Office Building Room 119 Phone: 410-887-3751	Note: All permits for Grading, New Buildings & Building Additions must be sent to Public Services.													
Zoning Review County Office Building Room 111 Phone: 410-887-3391	Zoning Cases: 2006-0449-X	X		X	X	X	X			X	X	X		

TOTAL Square Footage: 25

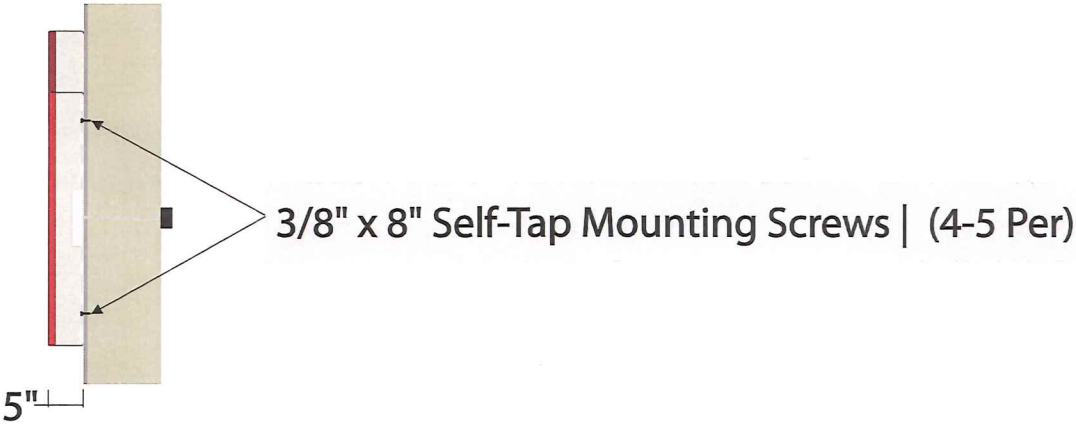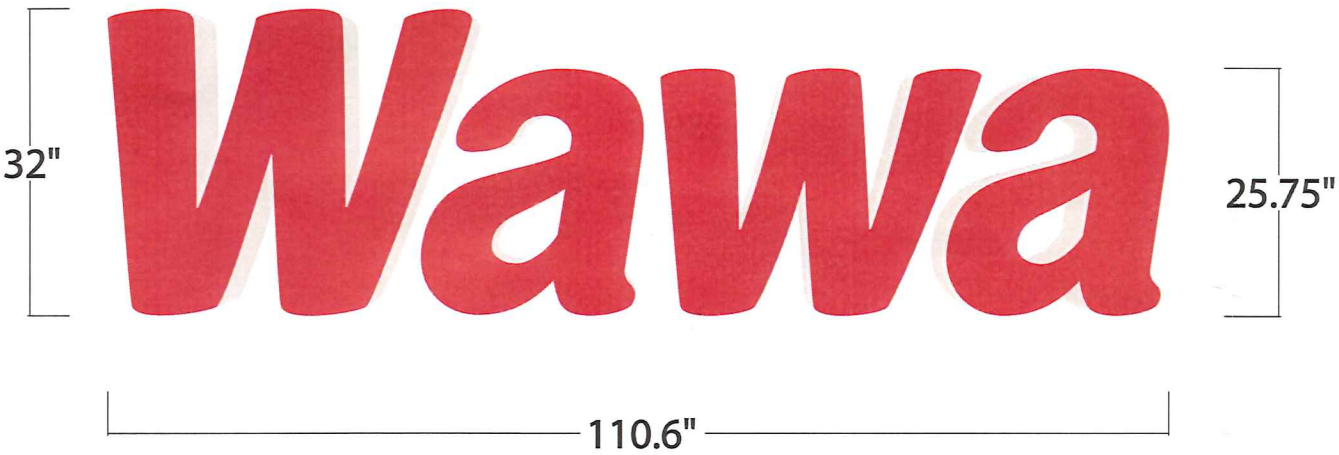

FABRICATION MATERIALS:

Wawa

- 3/16" (thick) "Red" Plexiglas (#2793) Letter Faces
- 1" (wide) "True Red" Trim Capping
- .040" (thick) White Aluminum Returns 5" (deep) or (Matte White Pre-Painted Aluminum)
- ^ Painted Matthew's Paint "Gray Tint" (#MP07273)

Bitro LEDs | Bumble-Bee Series

W - Qty: (37) "Red" LEDs | **a** - Qty: (21) "Red" LEDs | **w** - Qty: (30) "Red" LEDs | **a** - Qty: (21) "Red" LEDs



2333 Concord Road
Chester, PA 19013
Office: (610) 494-1415
Fax: (610) 494-2476
aerialsigns@verizon.net

This design/engineer drawing is to remain
exclusive property of AS&A, Inc. until accepted
& approved thru purchase with clients name on drawing.

DATE:

1/18/19

DESIGNER:

Dan Minnis

DRAWING NUMBER:

1

PROJECT NOTES:

- Quantity of (1) Sets of 32"(h) Internally Illuminated
"Wawa" Channel Letters for Right Elevation.



SIGNAGE TYPE:




32" Channel Letters

STORE ADDRESS:

2845 Rolling Road,
Windsor Mill, MD 21244

WAWA STORE NUMBER:

#598

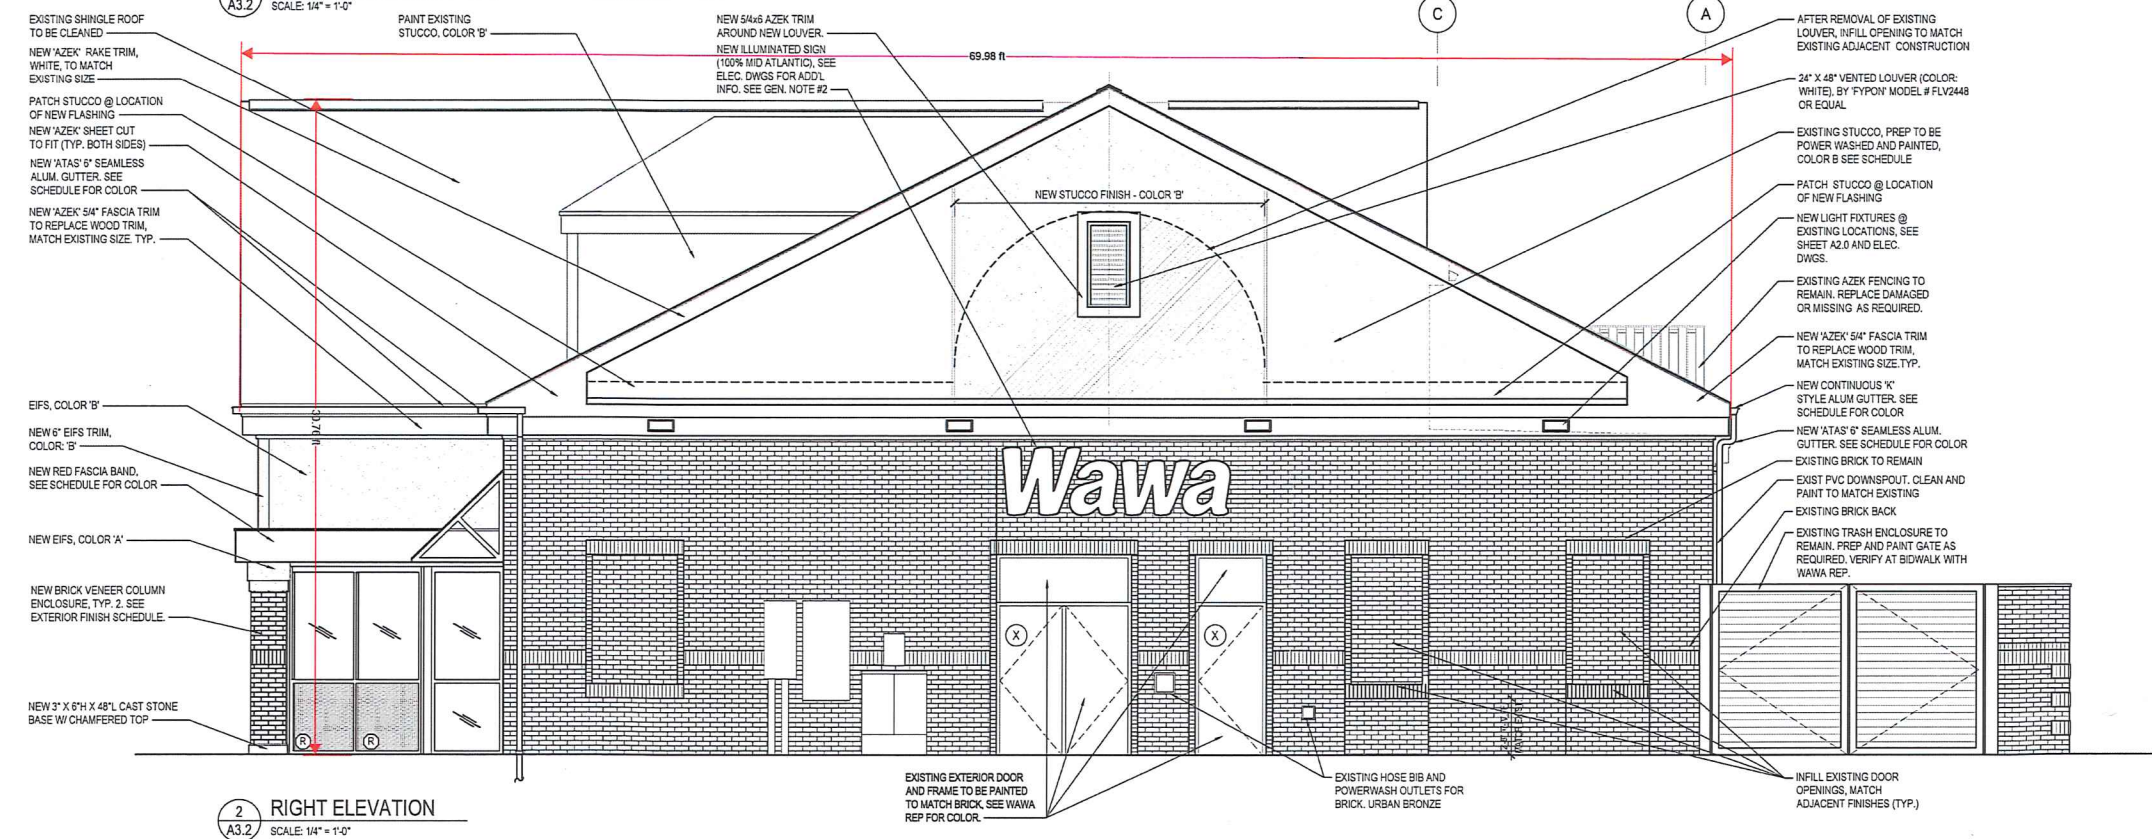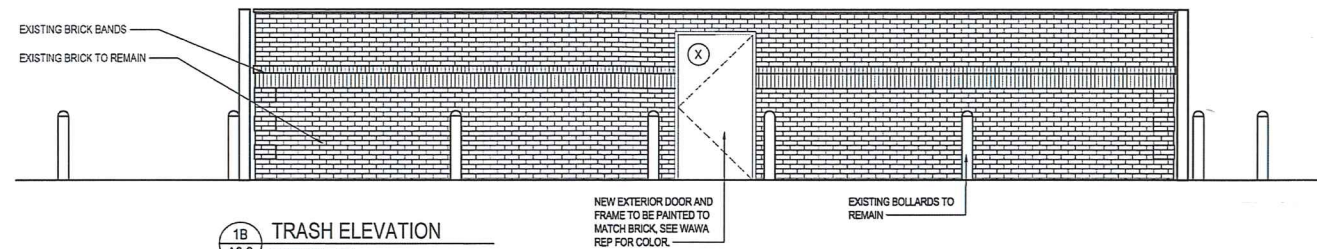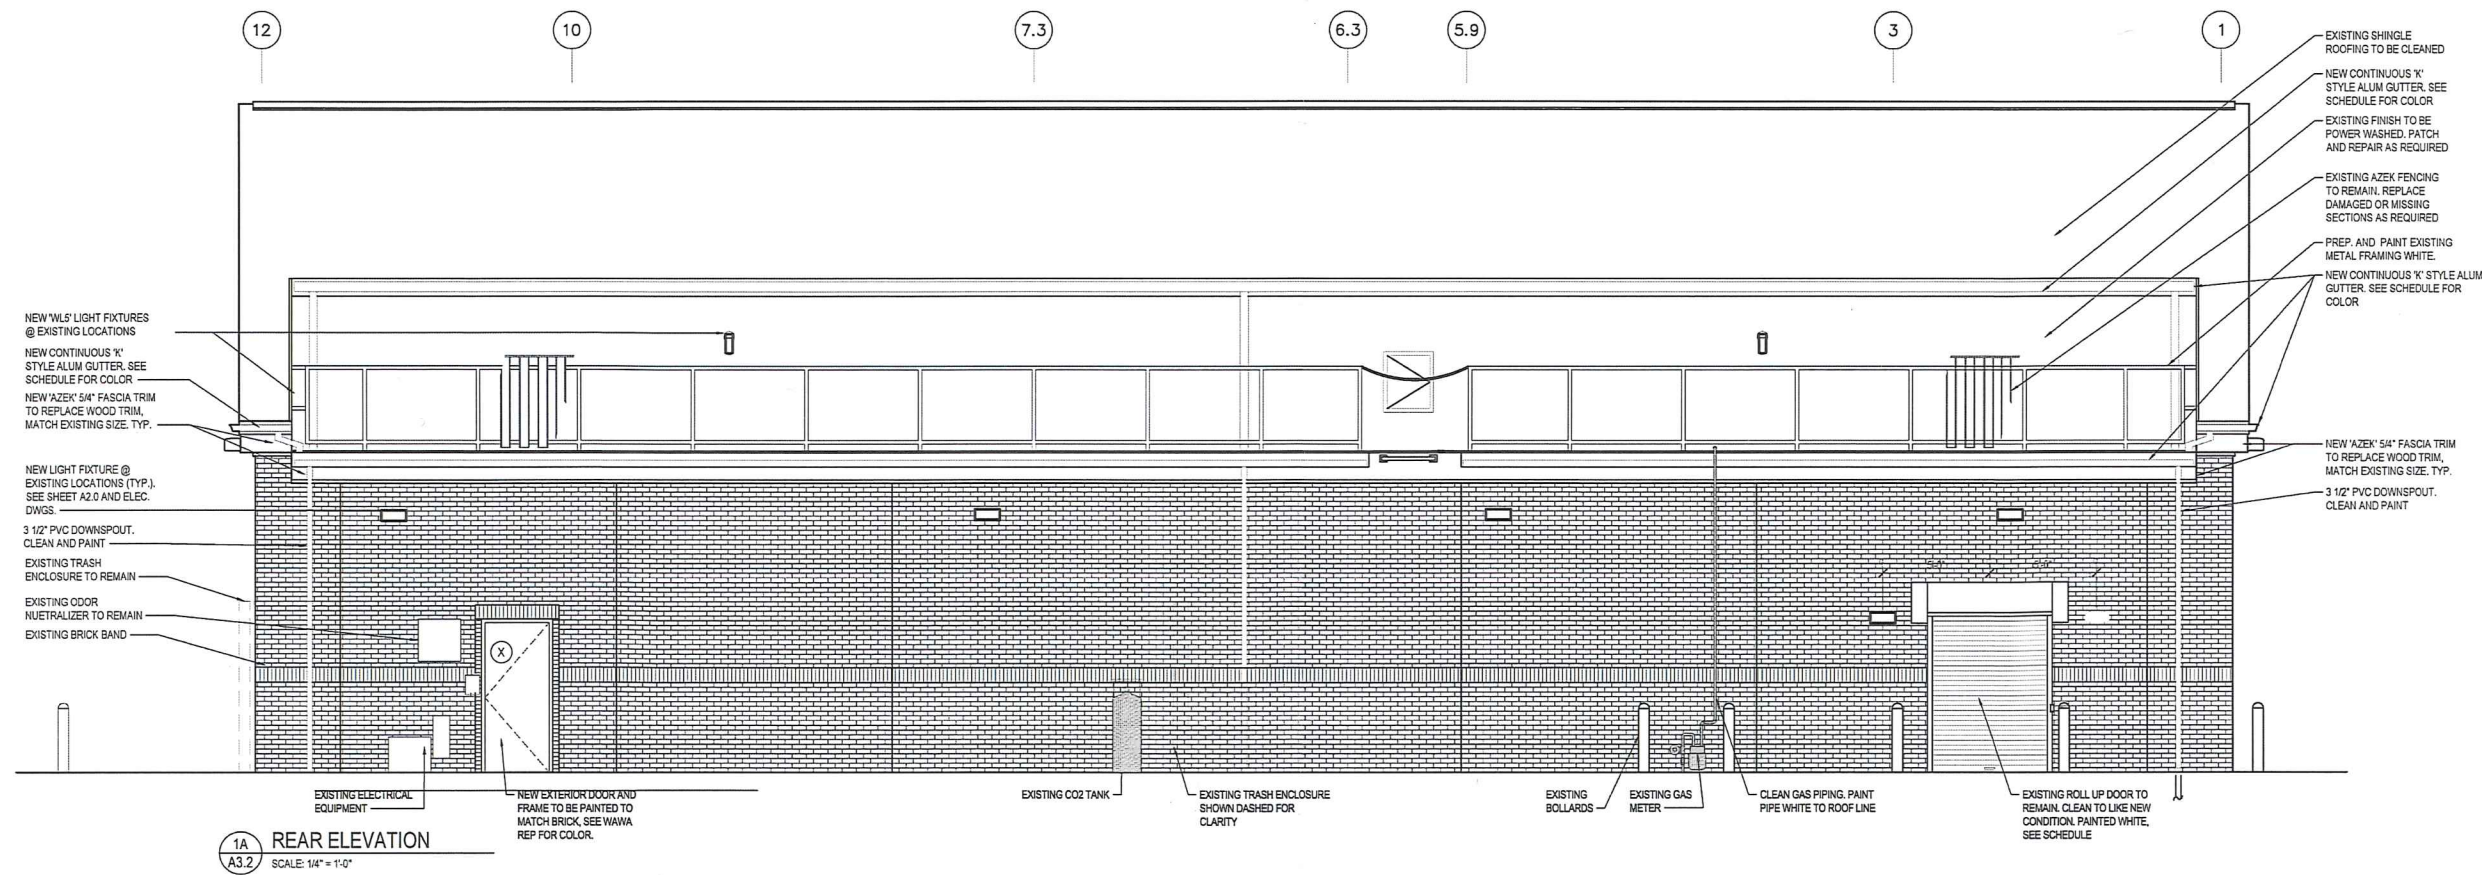

550 Township Line Rd, Ste 300
Blue Bell, PA 19422
P (215) 641-4830
F (215) 641-6769
www.crp.com

Chadai & Peterson
Architects Engineers Planners

CLIENT NAME
WAWA INC.
260 W. BALTIMORE PIKE
WAWA, PA 19063

PROJECT NAME
WAWA #598 - REM2020
2845 NORTH ROLLING ROAD
WINDSOR MILL, MD 21244

SHEET TITLE
EXTERIOR ELEVATIONS

Professional Certification: I certify that these documents were prepared or approved by me, and that I am a duly licensed architect under the laws of the State of Maryland, license number #10886, expiration date 10-12-2020.

ARAM PILIGIAN, JR.

DATE	RELEASE	CLIENT REVIEW	PERMIT / BID
04/12/19			
04/24/19			

PROJECT NO.	DATE	DRAWN	CHECKED
2190138	02/08/19	GA	GA

598
WINDSOR MILL, MD

Wawa

A3.2