



PAID
APR 28 53
COUNTY COMMISSIONERS
OF BALTIMORE COUNTY
BY *H. H. H. H. H.*

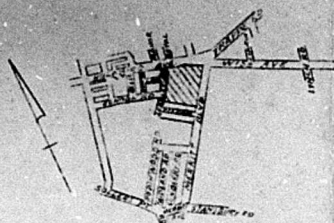

LOCATION INSET
1"=2000'

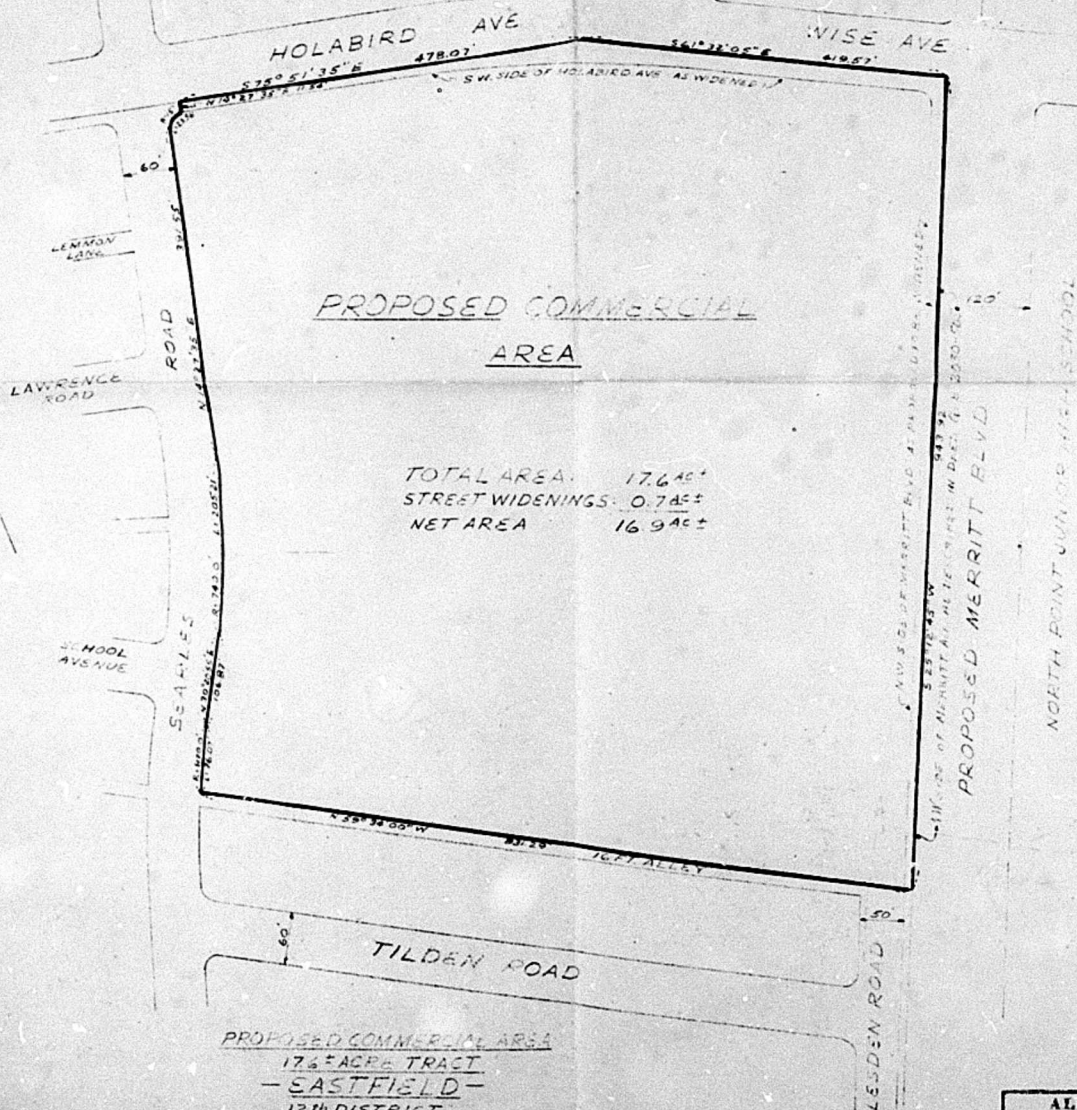

PROPOSED COMMERCIAL AREA
17.6 AC[±] TRACT
— EASTFIELD —
12TH DISTRICT
BALTIMORE CO., MD

ALBERT E. POMMER




ALBERT E. POMMER
REGISTERED ENGINEER & LAND SURVEYOR

OFFICE: 633 PARK AVE. BALTO., MD.
SCALE 1"=100' ISSUED NOV 23/1952

Drawn by *[Signature]*
Checked by *[Signature]*
Date *[Signature]*

LOCATION INSET
1" = 2000'

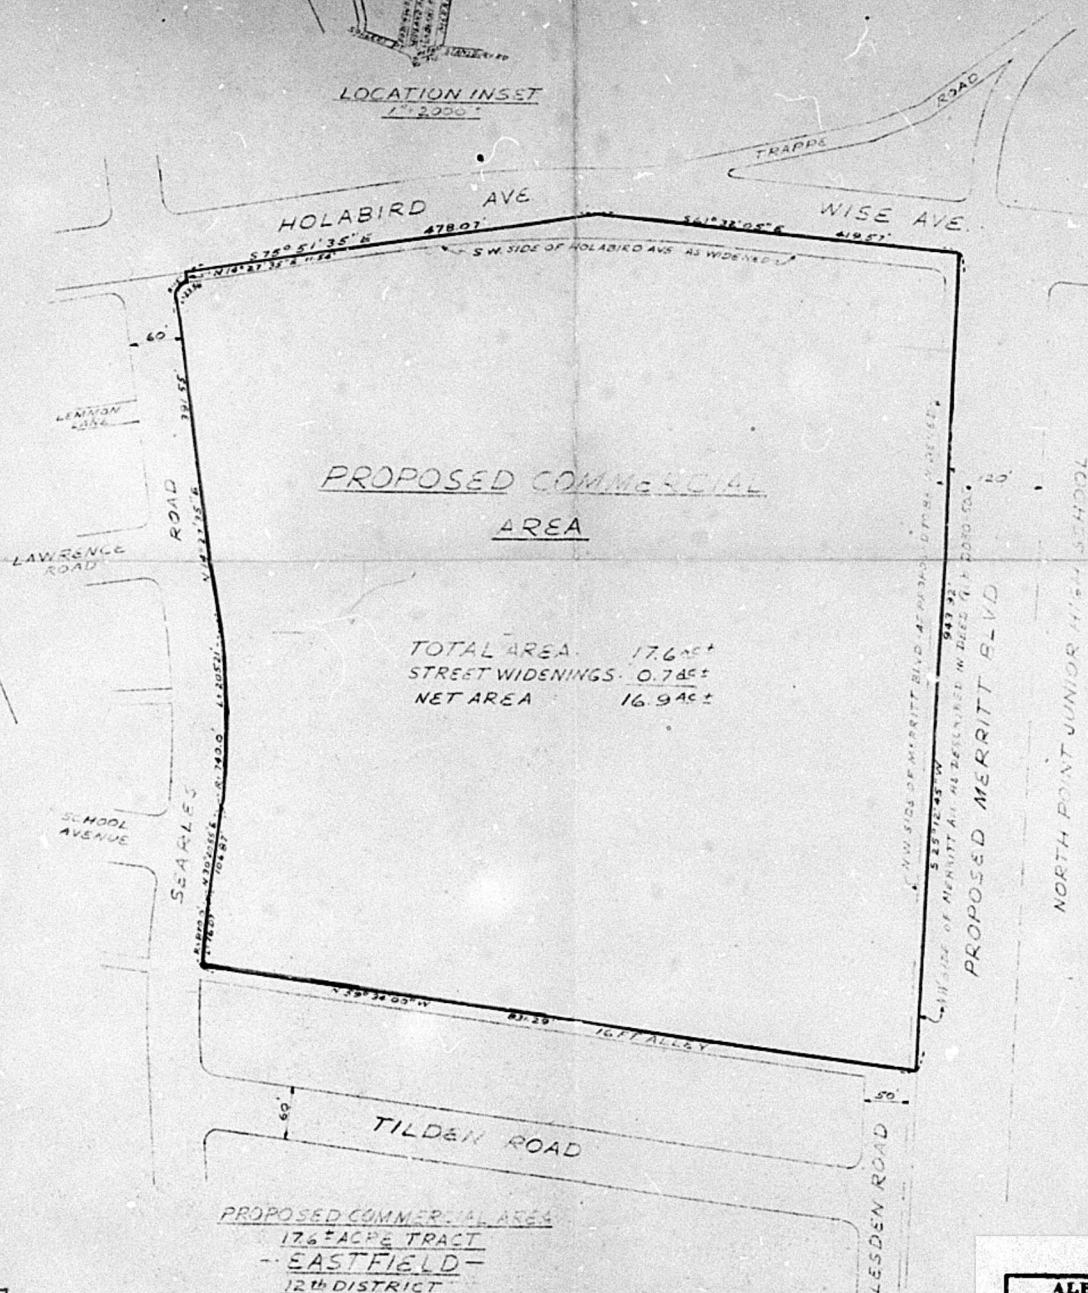

PROPOSED COMMERCIAL AREA
17.6 ACRES TRACT
- EASTFIELD -
12th DISTRICT
BALTIMORE CO., MD.

ALBERT E. POWERS





ALBERT E. POMMER

REGISTERED ENGINEER & LAND SURVEYOR


OFFICE: 633 PARK AVE. BALTO., MD.
SCALE 1"=100' ISSUED NOV. 28, 1952

Drawn by Paul
Checked by RE
Date 11-26-82

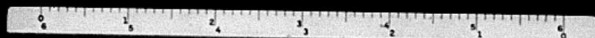

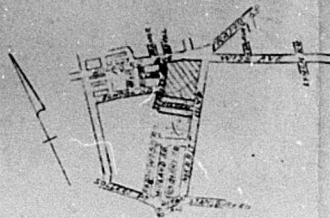



LOCATION INSET
77-200-37

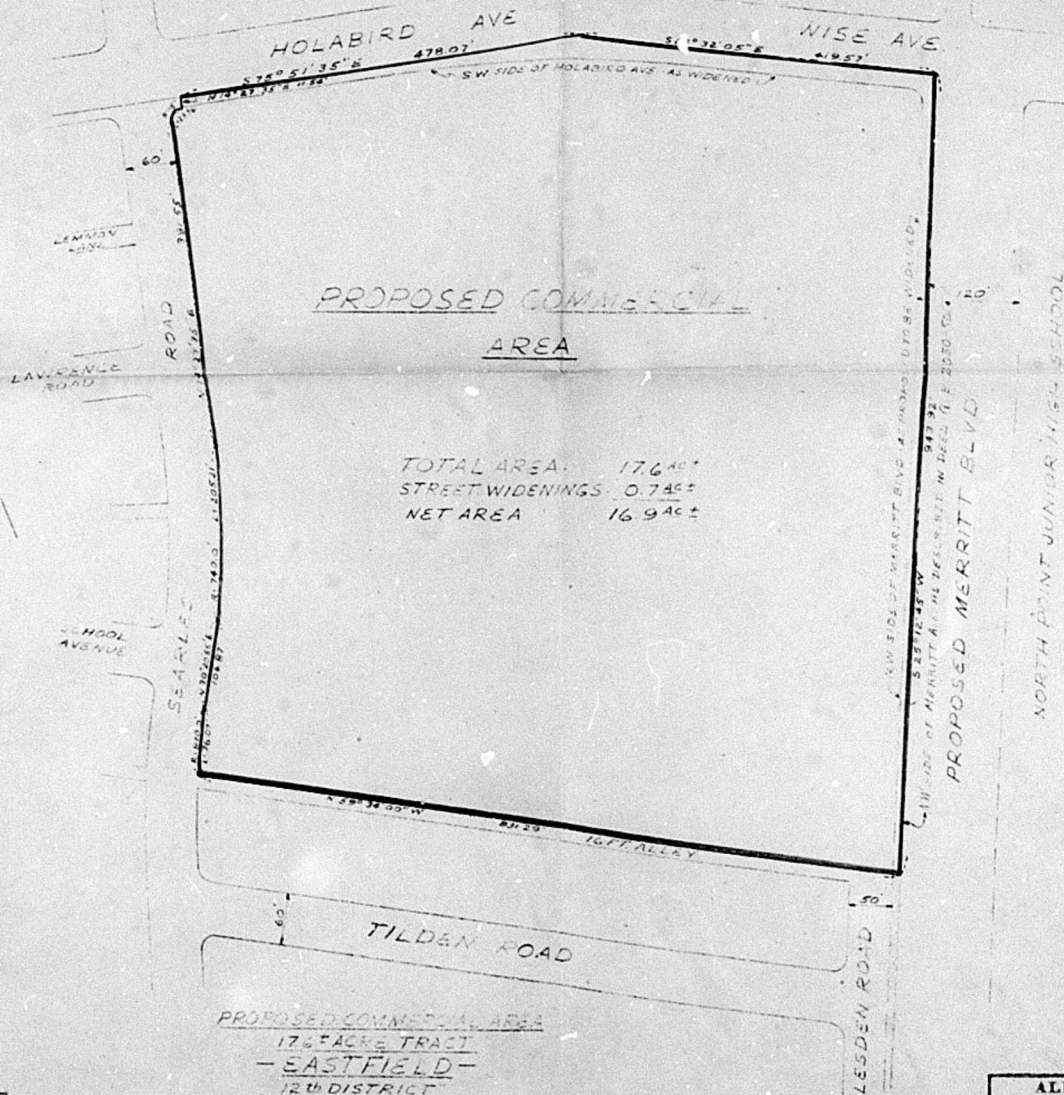

ALBERT E. POHMER
REGISTERED ENGINEER & LAND SURVEYOR
OFFICE: 803 PARK AVE. BALTO., MD.
SCALE 1"=100' ISSUED NOV. 28/1952

Drawn by
Checked by
Date

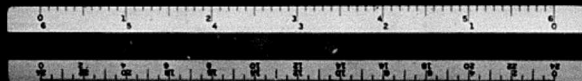

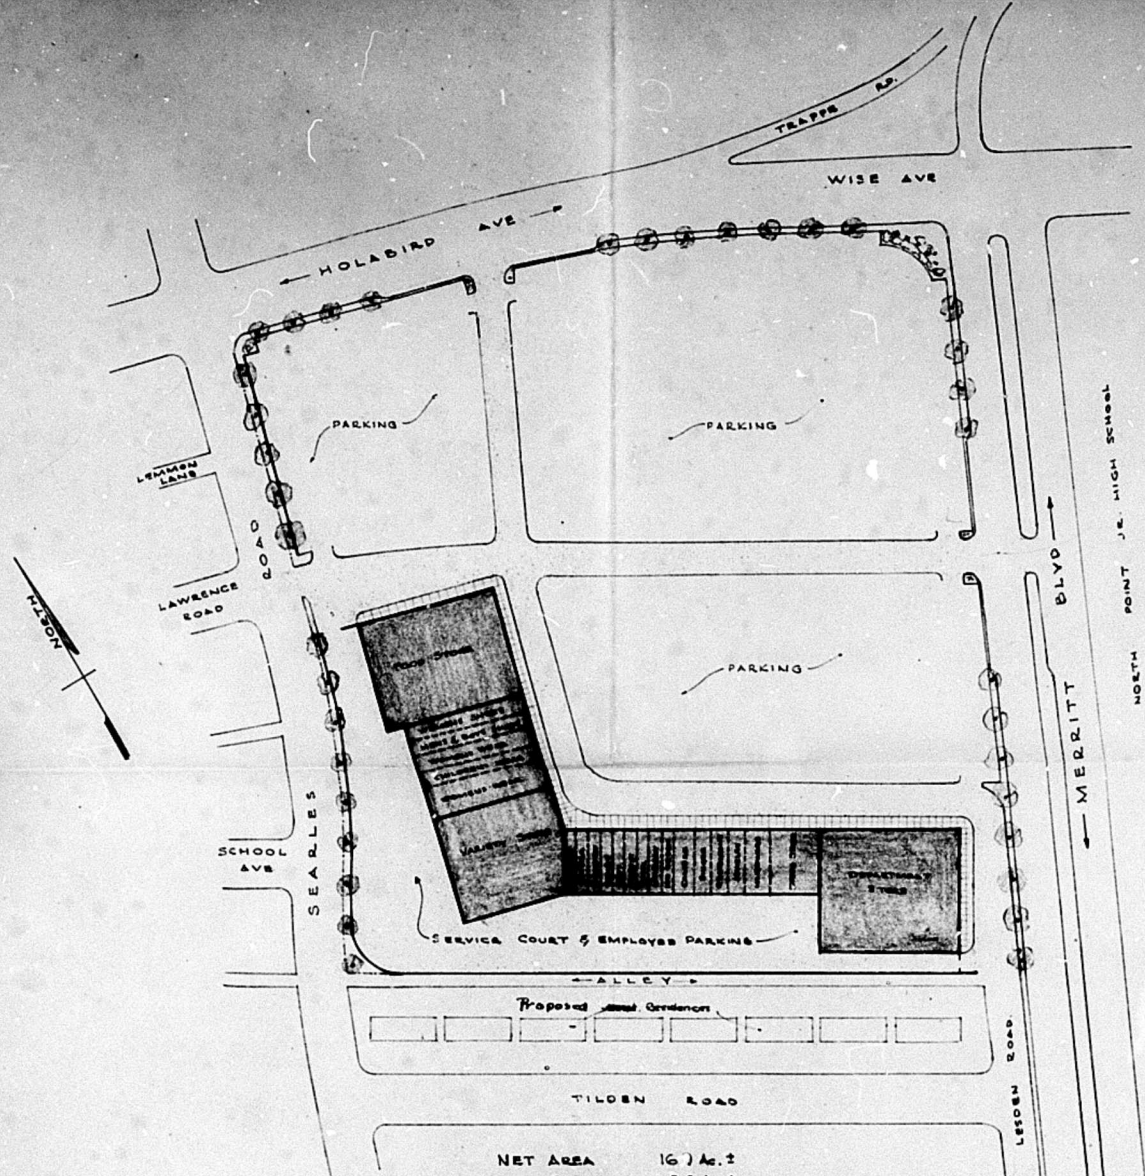

NET AREA 16.7 Ac. ±
 AREA OF STORES 2.5 Ac. ±
 AREA OF PARKING 14.4 Ac. ±
 RATIO PARKING TO STORES 5.7 to 1

PRELIMINARY SITE PLAN
EASTFIELD SHOPPING CENTER

HOLABIRD AVE & MERRITT BLVD
— DUNDALK MD. —


SCALE 1"=100'

BONNETT & BRANDT
ARCHITECTS & ENGINEERS
605 PARK AVE

BALTO.

MD.

MAY 12 1953

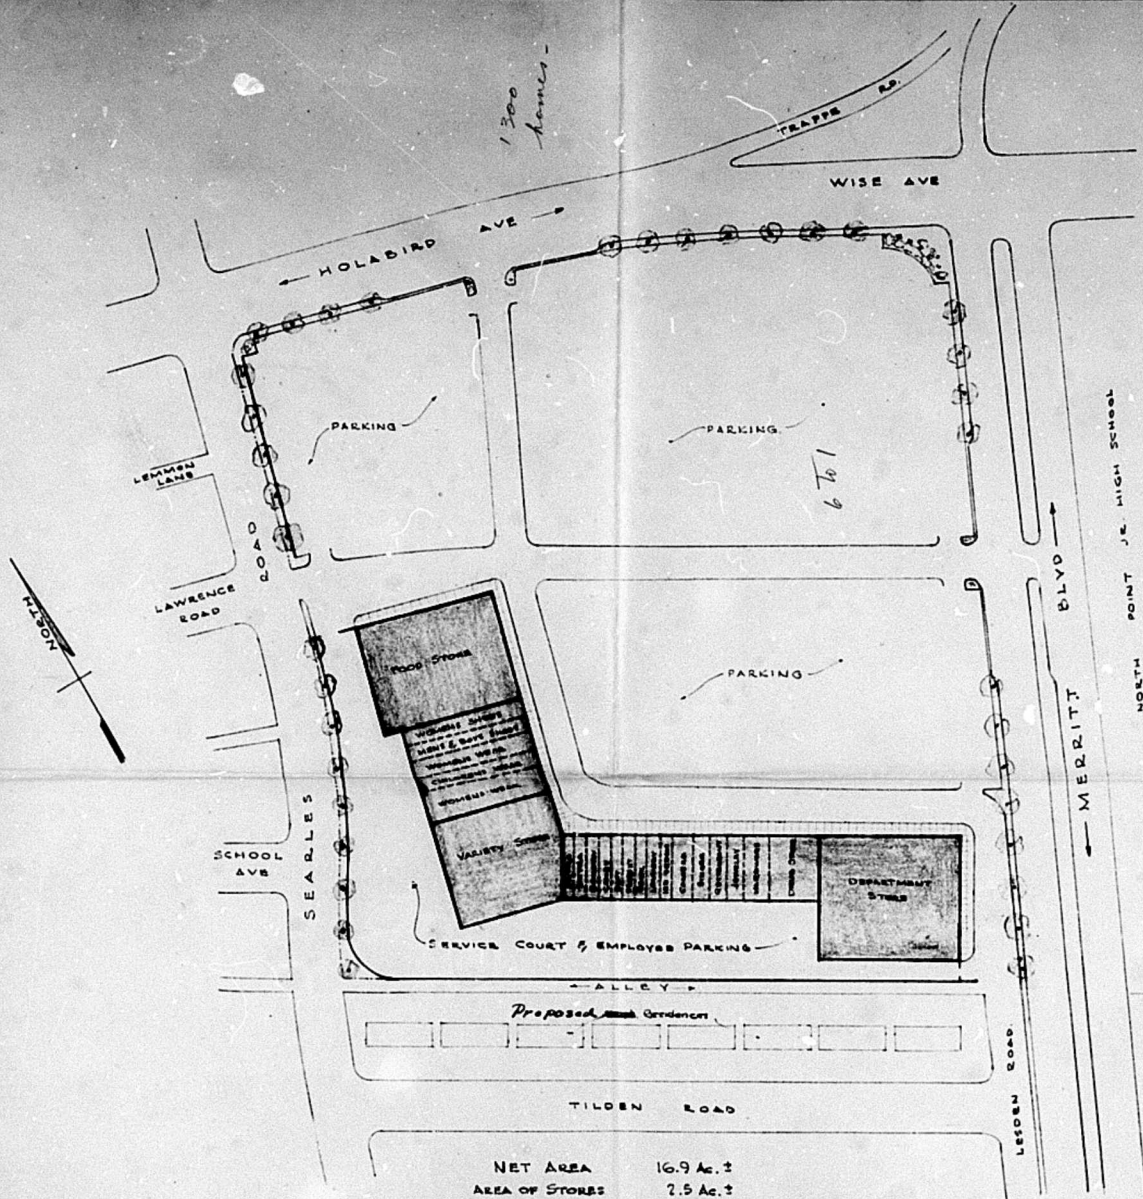

NET AREA 16.9 Ac. ±
 AREA OF STORES 2.5 Ac. ±
 AREA OF PARKING 14.4 Ac. ±
 RATIO PARKING TO STORES 5.7 to 1

PRELIMINARY SITE PLAN
EASTFIELD SHOPPING CENTER

HOLABIRD AVE & MERRITT BLVD
— DUNDALK MD. —

BONNETT & BRANDT
ARCHITECTS & ENGINEERS
605 PARK AVE

BALTO.

MD.

SCALE 1"=100'

MAY 12 1953

700 ft. by 80 ft.