



BALTIMORE COUNTY
DEPARTMENT OF PERMITS, APPROVALS & INSPECTIONS
111 WEST CHESAPEAKE AVENUE
TOWSON, MD 21204
410-887-3391

UP-2017-0009-SJ
B 939139

A 758959

The applicant is authorized to affirm that there are no current violations at this site pursuant to Section 112.7 BCC
Initials *JD*

300-

SIGN USE PERMIT

Permit Fees are Non-Refundable; Make Check Payable to "Baltimore County, Maryland"

PROPERTY ADDRESS 1000 Hilltop Circle ZIP CODE 21250
BUSINESS NAME UmBC ZONING OT
OWNER'S NAME State of Maryland PHONE NO. _____ HISTORIC DISTRICT ☐ Yes ☒ No
MAILING ADDRESS _____

APPLICANT/OWNER'S AGENT Heather Davis (Gable) PHONE NO. 410-255-6400
SIGN COMPANY NAME Gable Signs & Graphics PHONE NO. 410-255-6400
TYPE OF SIGN: ☐ Window Sign TAX ACCOUNT NO. 01 / 1971 / 7372

☐ Temporary- Including Real Estate/Construction/Event Temporary Signs in the Last Year: ☐ Yes ☒ No

☒ Permanent ☐ Changeable Copy ☐ Wall ☐ Face Change Only ☒ Non-Illuminated

☒ Freestanding ☐ Pylon ☐ Monument ☐ Illuminated (separate electrical permit required)

Size: _____ feet x _____ feet = _____ square feet Height: _____ feet (freestanding signs)

Property Line/Street Right-of-Way Setbacks: front 32, sides 43 and 400, and rear 400.

NOTE: A construction plan, drawn to scale and clearly showing that all requirements have been met, must be attached; a site plan also must be attached for freestanding signs.

Table of Sign Regulations: 450.4. Attachment 1, 1.- An Electronic Changeable Copy Sign may only have a maximum Frequency of one instantaneous message change per 15 second cycle.

450.6.B.3 Changeable copy signs must operate at a constant intensity and not give the appearance of movement by flashing, blinking, strobing, scrolling, oscillating, or alternating lights.

PROHIBITIONS: including roof signs (Sections 450.5.B.7 and 450.6.A, Baltimore County Zoning Regulations):

1. Signs cannot impair motorist's clear view of traffic or government signs. All signs are subject to Section 102.5, BCZR.
2. Signs cannot imitate or resemble government signs, except for private traffic control and notice signs.
3. Signs cannot be placed in or project into or above street right of way or governmental property.
4. Sign or framework cannot obstruct window or opening for light and air or access to building, fire hydrant, or stand pipe.
5. Vehicle cannot be parked for the purpose of displaying an attached sign.
6. Except for flags exempted, flags, pennants, ribbons, streamers, tethered balloons, laser projections, and similar objects are prohibited.
7. Portable signs are prohibited, except for A-frame and sandwich board signs issued a use permit in B.M. - C.T. zones.
8. There can be no display or simulation of moving parts or message, except for an outdoor advertising sign with tri-vision, a changeable copy sign, or a thermometer, barometer, weather vane, barber pole, or clock.
9. No sign may emit sound

Work Description (including number of signs, special conditions, materials, locations and size):

*Install (0)
ground directional signs - (2) two 4.3 x 7.9 - 32.9 sq ft; (1) one
4.25 x 2.12 - 8.8 sq ft; (2) two 2.3 x 3.3 - 7.5 sq ft;
(1) one 4.75 x 5.16 - 24.5 sq ft.*

CORNER LOT ☐

OWNER/AGENT CERTIFICATION

I solemnly affirm under the penalties of perjury and upon personal knowledge that the contents of the above are true and further agree to locate the proposed sign such that it will not violate Baltimore County laws and regulations.

Heather Davis 7/17/17 *Heather Davis*
Signature Date Print/Type Name

☐ Require Planning Signature _____ Date _____


Copies: White-Office; Yellow- Applicant (keep this Copy for your permanent records)

REV 10/14

Authority under Section 500.4, BCZR **PAI Approval** (SIGN ONLY)


[Signature] *Jan* 7/17/17
Signature Initials Date

- Visitor Information Station
- Building Identification
- Pedestrian Directional
- Lot Identification

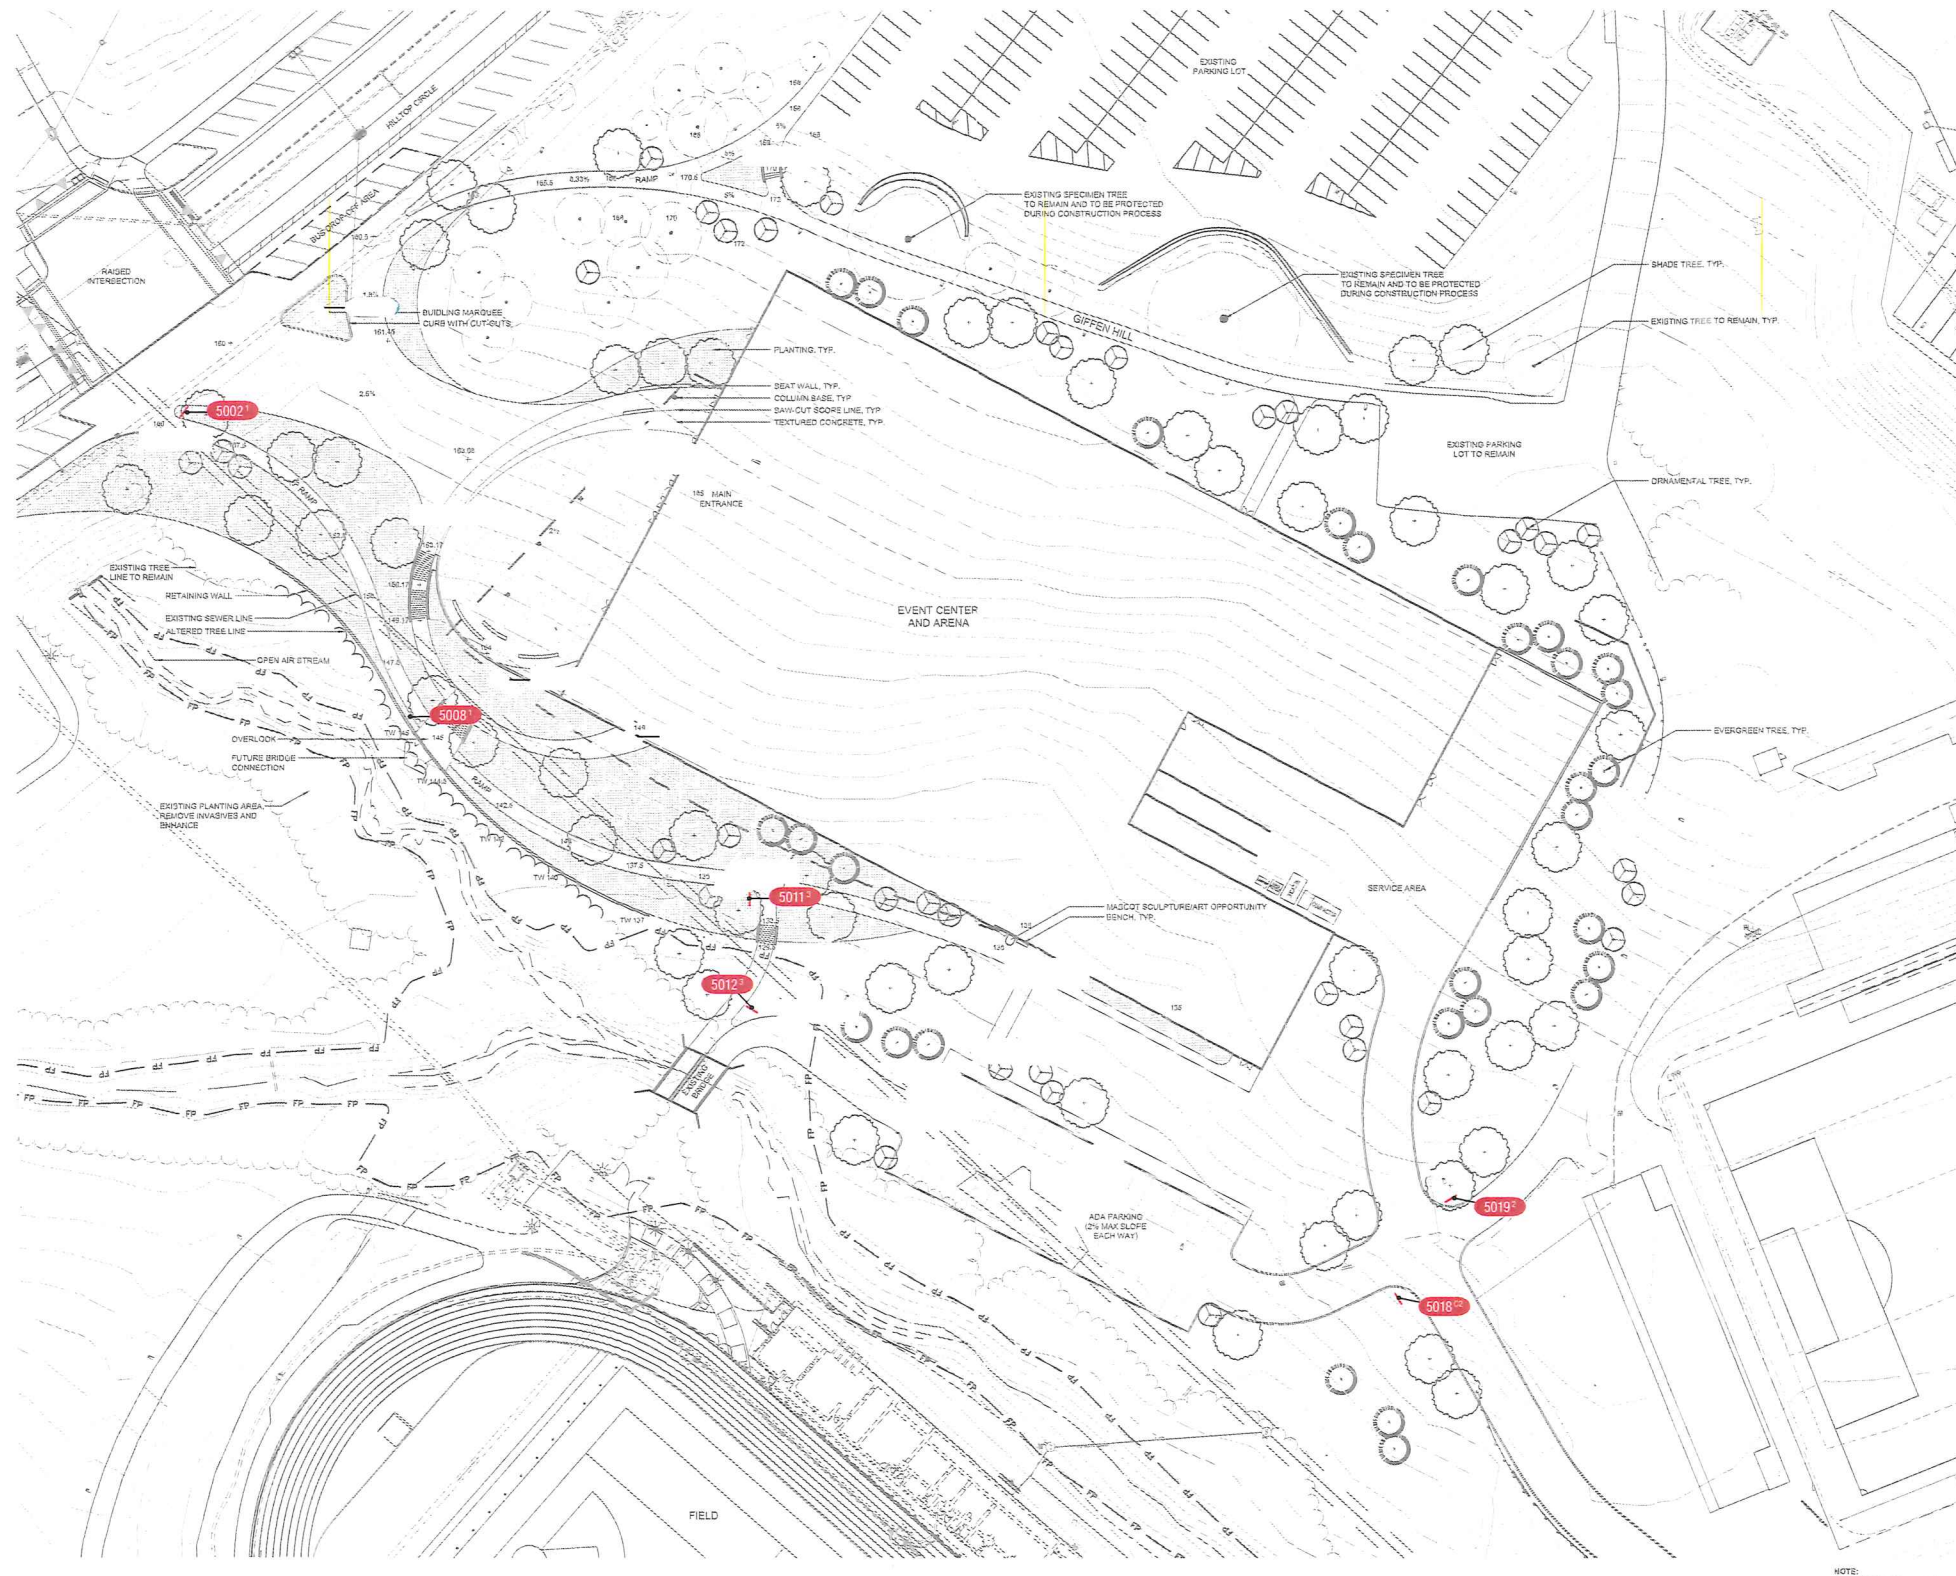


Fabricator to provide graphic sample prior to final production for approval of color and material.


Sheet: 41.00

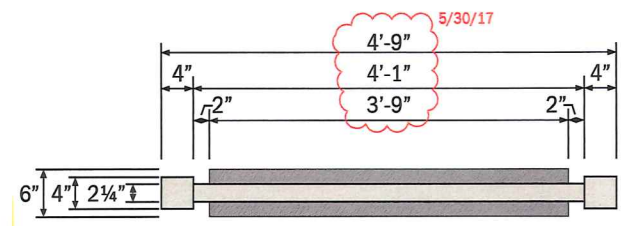


1 PLAN DETAIL
SCALE: 1/2" = 1'

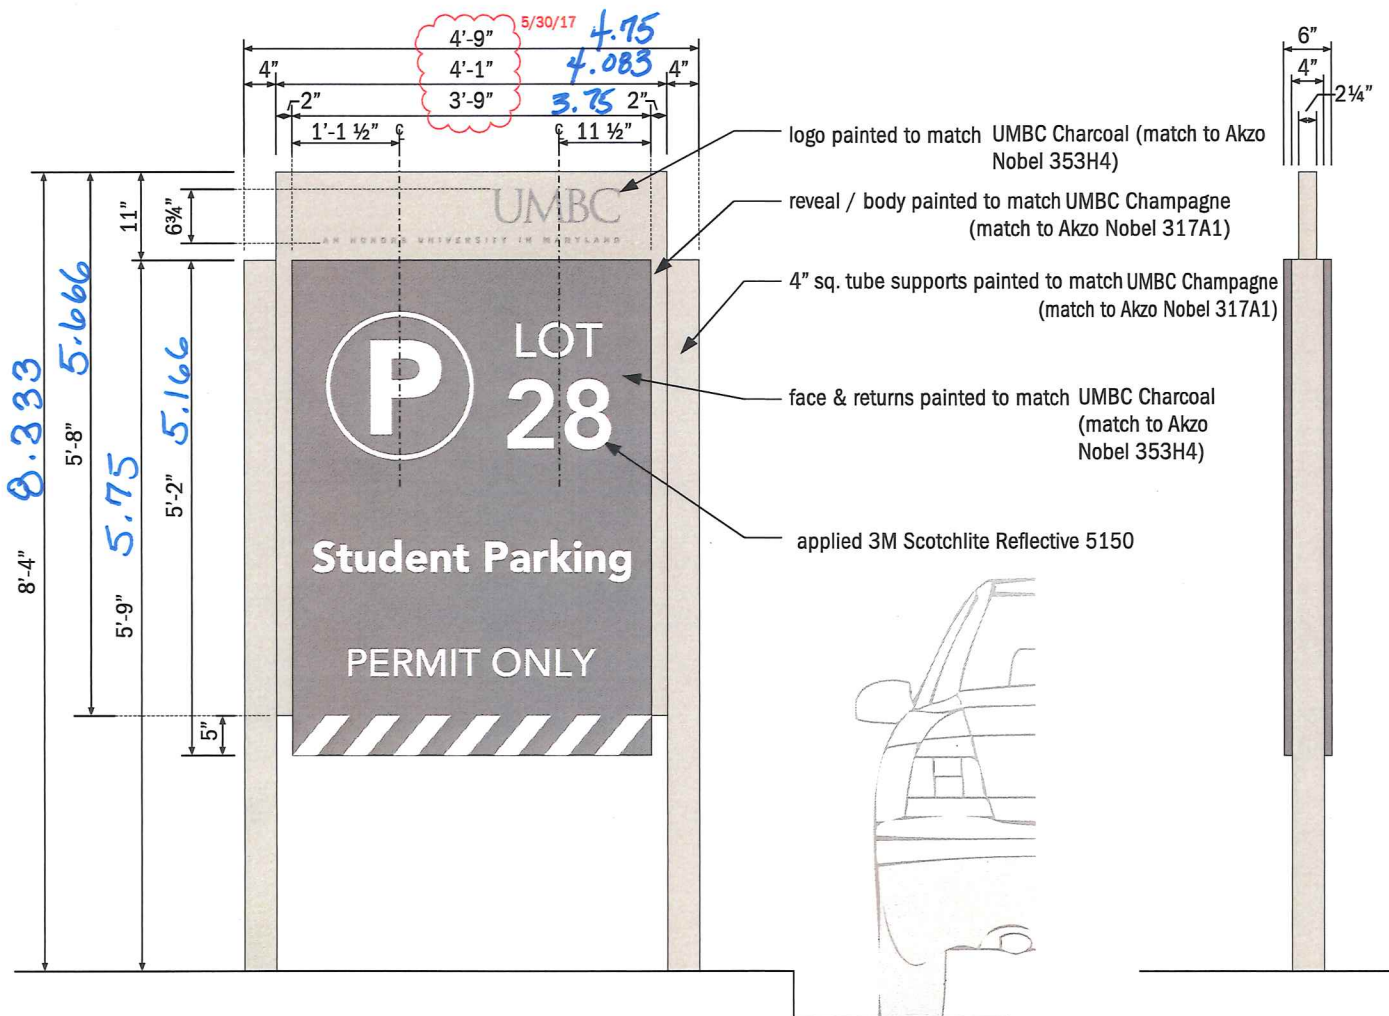

2 FRONT / BACK LAYOUT ELEVATION DETAIL C2 - LOT IDENTIFICATION
SCALE: 1/2" = 1'

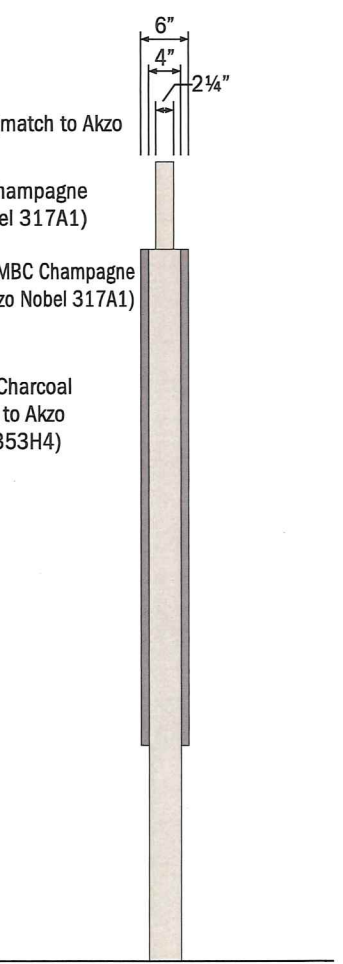

3 SIDE DETAIL
SCALE: 1" = 1'

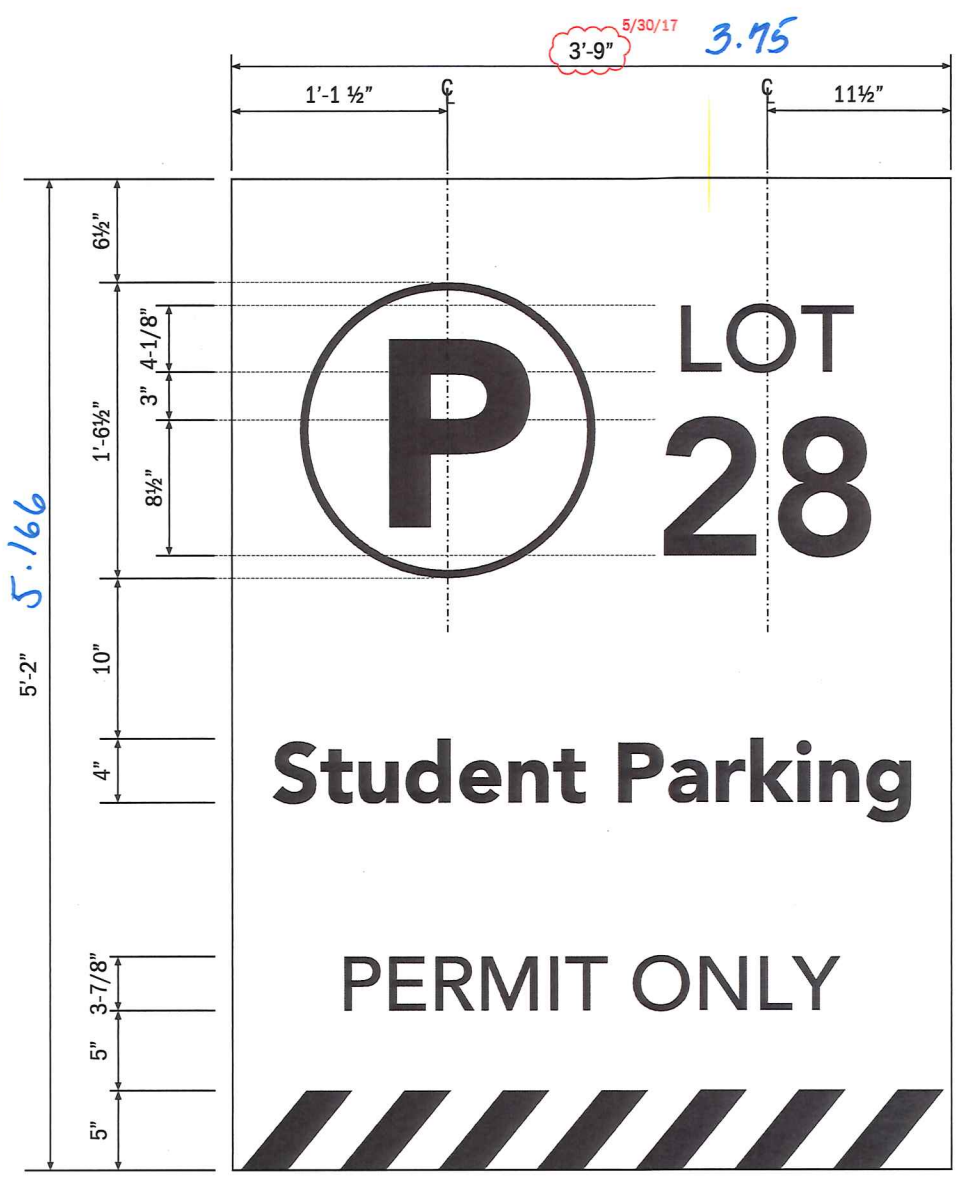

4 ELEVATION DETAIL C2 - LOT IDENTIFICATION
SCALE: 1" = 1'



A VISUAL
SOLUTIONS
COMPANY

7440 Fort Smallwood Road
Baltimore, Maryland 21226
800.854.0568

PROJECT TITLE:		
Barton Malow - UMBC		
ORDER TITLE:		
UMBC - New Arena		
CITY/STATE:		PHONE NUMBER
Baltimore, MD		443.757.1000
DRAWING DATE	SALES REP	PROJECT MGR.
07/03/17	JT	CS


REVISION HISTORY			
NO.	DATE	PREV DRWG	DESCRIPTION
1	8/25/16	8722SM	concept revisions
2	6/15/17	2143MRU	concept revisions

This drawing remains the exclusive property of Gable. It is submitted for your consideration in the purchase of the product(s) manufactured according to these plans. This design cannot be copied in whole or in part, altered or exhibited in any manner without written permission of Gable. Exceptions are previously copyrighted artwork supplied by client.


SIGN TYPE:
ST.C2 - Lot ID

DWG. TYPE:
Construction


PROJECT NO.	TASK NO.	QTY.
66983-1	136540	1
DWG. NO.		SHEET
2180MRU		18 of 24

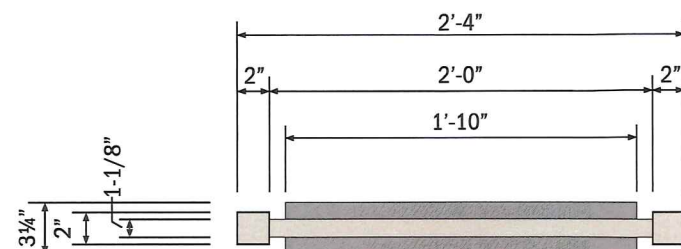


1 PLAN DETAIL
SCALE: 1" = 1'

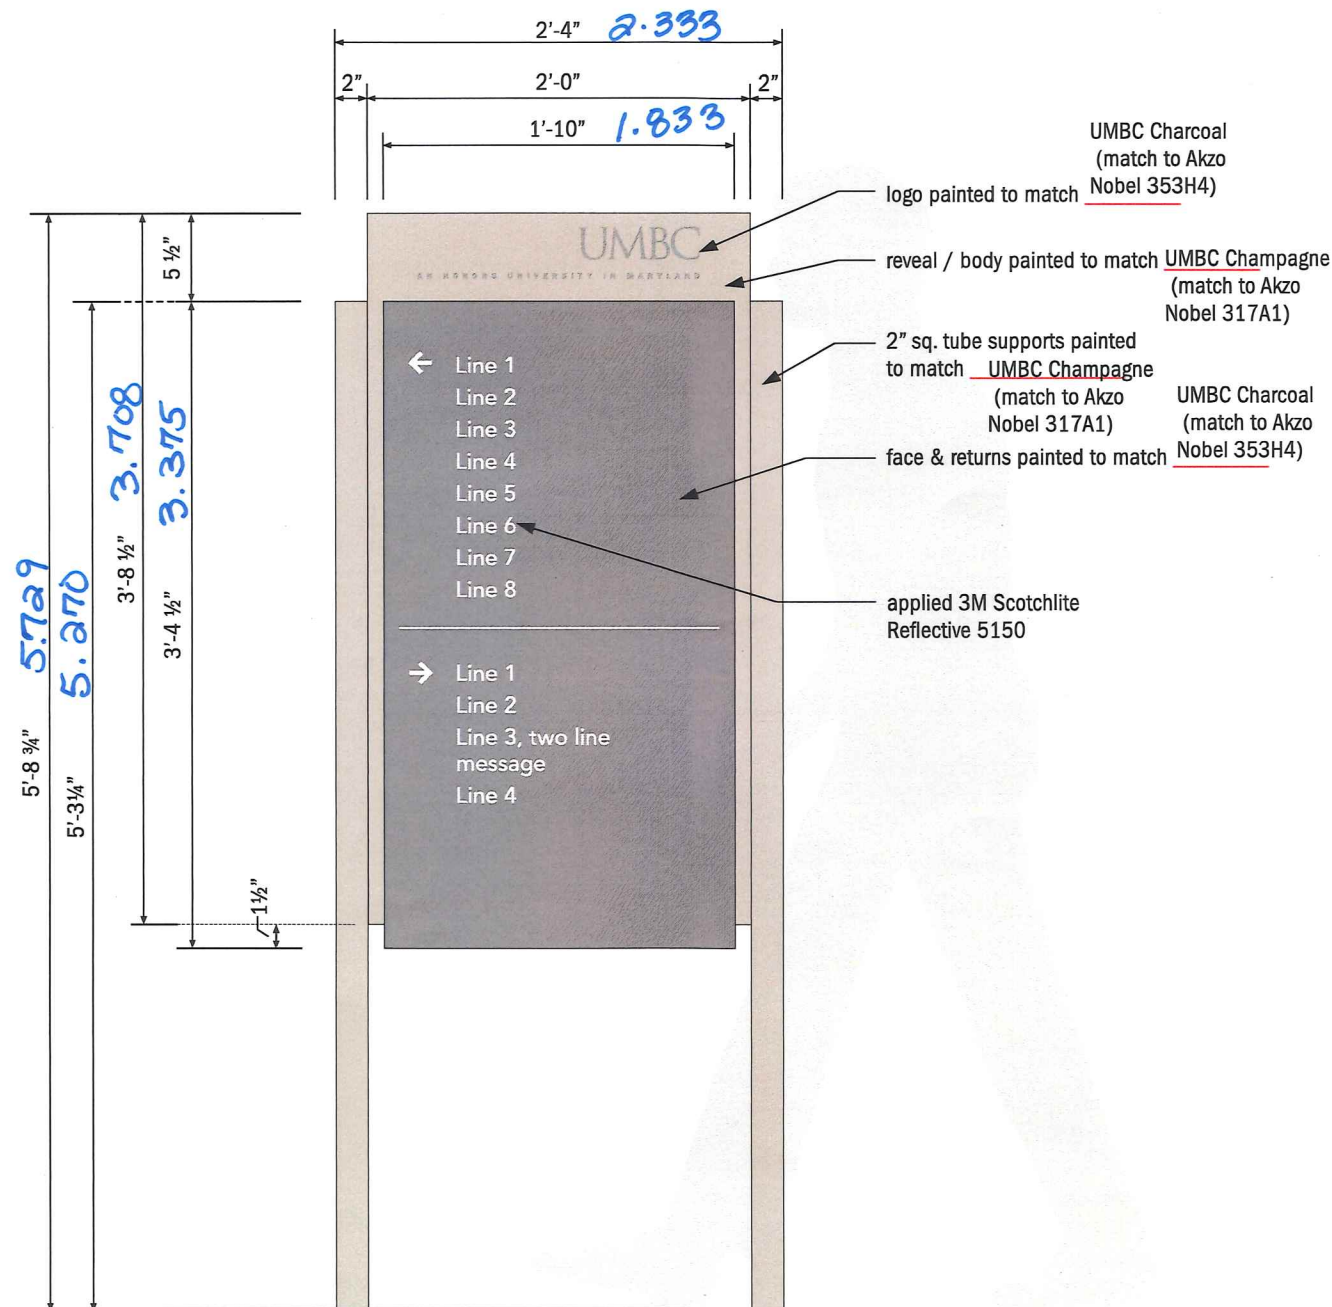

2 ELEVATION DETAIL
SCALE: 1" = 1'

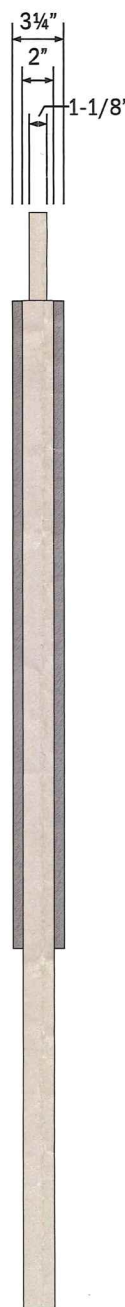

3 SIDE DETAIL
SCALE: 1" = 1'

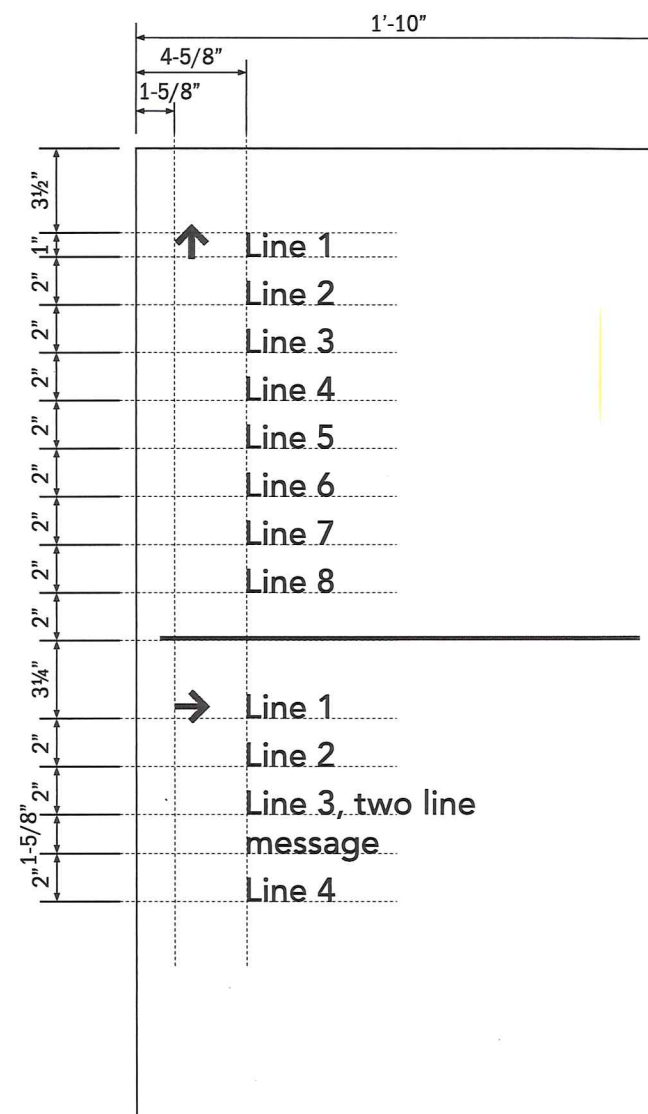

4 ELEVATION DETAIL * Message Schedule To Be Provided At A Later Date
SCALE: 1 1/2" = 1'

Generally, layouts vertically align to the top; any blank space occurs at bottom of panel

List messages in this order: left, right, up. If any does not apply, use next in sequence.

Rules are used between messages in different directions 3/16" thick

Placement Criteria

Location of initial sign denoting a pedestrian destination: On signs within 500 feet of destination and at pedestrian exits to public parking lots serving the facility.

Frequency: Within the institutional core of campus there should be one at intersections. Outside the institutional core one at decision points may be appropriate. Directional signs may be alternated with campus maps/directories.

Refer to pedestrian signage schedule and location plan.



A VISUAL SOLUTIONS COMPANY.

7440 Fort Smallwood Road
Baltimore, Maryland 21226
800.854.0568


PROJECT TITLE: Barton Malow - UMBC			
ORDER TITLE: UMBC - New Arena			
CITY/STATE Baltimore, MD		PHONE NUMBER 443.757.1000	
DRAWING DATE 07/03/17	SALES REP JT	PROJECT MGR. CS	
REVISION HISTORY			
NO.	DATE	PREV DRWG	DESCRIPTION
1	8/25/16	8722SM	concept revisions
2	6/15/17	2143MRU	concept revisions

This drawing remains the exclusive property of Gable. It is submitted for your consideration in the purchase of the product(s) manufactured according to these plans. This design cannot be copied in whole or in part, altered or exhibited in any manner without written permission of Gable. Exceptions are previously copyrighted artwork supplied by client.

SIGN TYPE: ST.3 - Pedestrian Directional		
DWG. TYPE: Construction		
PROJECT NO.	TASK NO.	QTY.
66983-1	136540	2
DWG. NO.		SHEET
2180MRU		13 of 24




4 PLAN DETAIL
SCALE: 1/2" = 1'

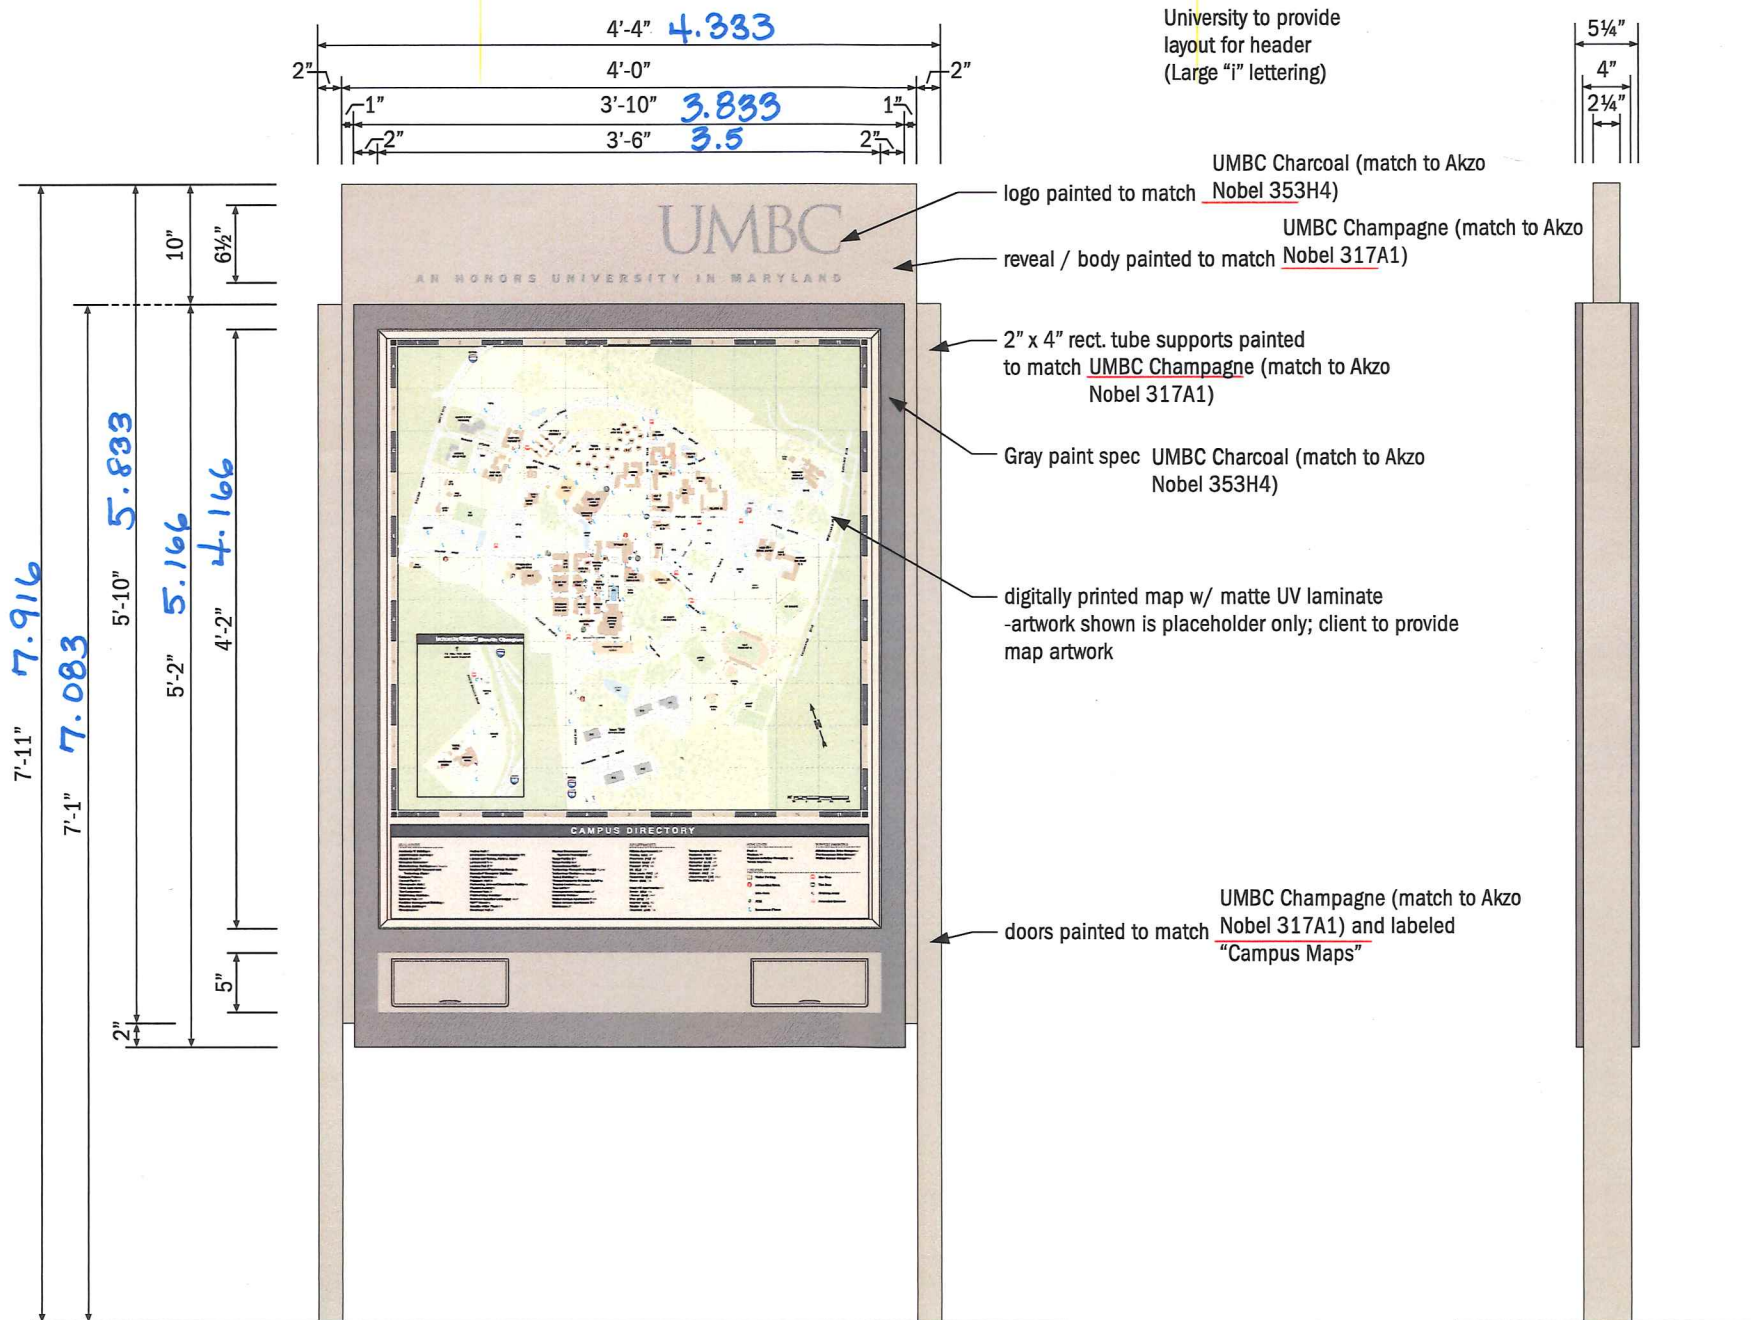

2 FRONT ELEVATION DETAIL SIGN TYPE 1 - VISITOR INFO CENTER
SCALE: 1/2" = 1'

2 SIDE DETAIL
SCALE: 1" = 1'

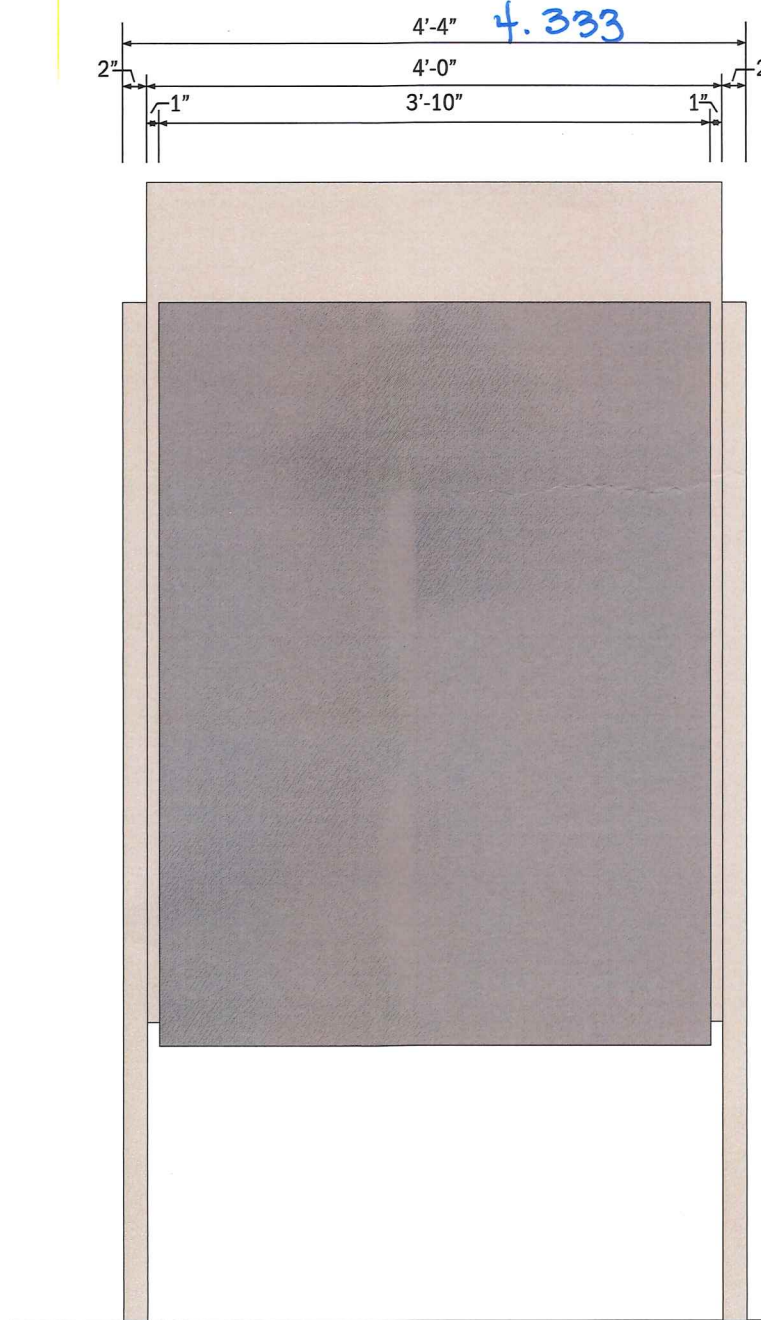

3 FRONT / BACK LAYOUT ELEVATION DETAIL
SCALE: 1/2" = 1'



A VISUAL
SOLUTIONS
COMPANY.

7440 Fort Smallwood Road
Baltimore, Maryland 21226
800.854.0568

PROJECT TITLE:		
Barton Malow - UMBC		
ORDER TITLE:		
UMBC - New Arena		
CITY/STATE		PHONE NUMBER
Baltimore, MD		443.757.1000
DRAWING DATE	SALES REP	PROJECT MGR.
07/03/17	JT	CS


REVISION HISTORY			
NO.	DATE	PREV DRWG	DESCRIPTION
1	8/25/16	8722SM	concept revisions
2	6/15/17	2143MRU	concept revisions

This drawing remains the exclusive property of Gable. It is submitted for your consideration in the purchase of the product(s) manufactured according to these plans. This design cannot be copied in whole or in part, altered or exhibited in any manner without written permission of Gable. Exceptions are previously copyrighted artwork supplied by client.


SIGN TYPE:
ST.1 - Visitor Info Center

DWG. TYPE:
Construction

PROJECT NO.	TASK NO.	QTY.
66983-1	136540	2
DWG. NO.		SHEET
2180MRU		9 of 24

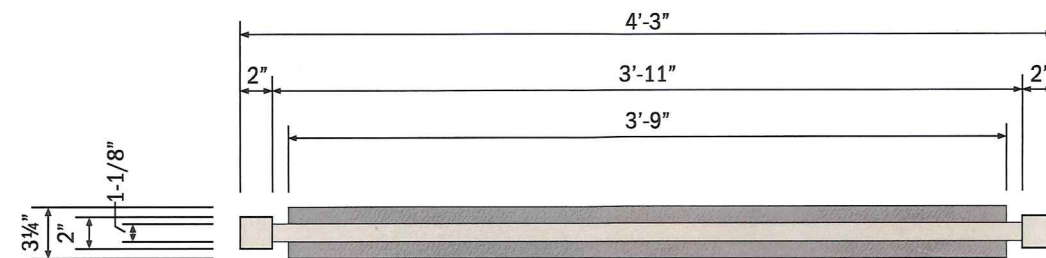


1 PLAN DETAIL
SCALE: 1" = 1'

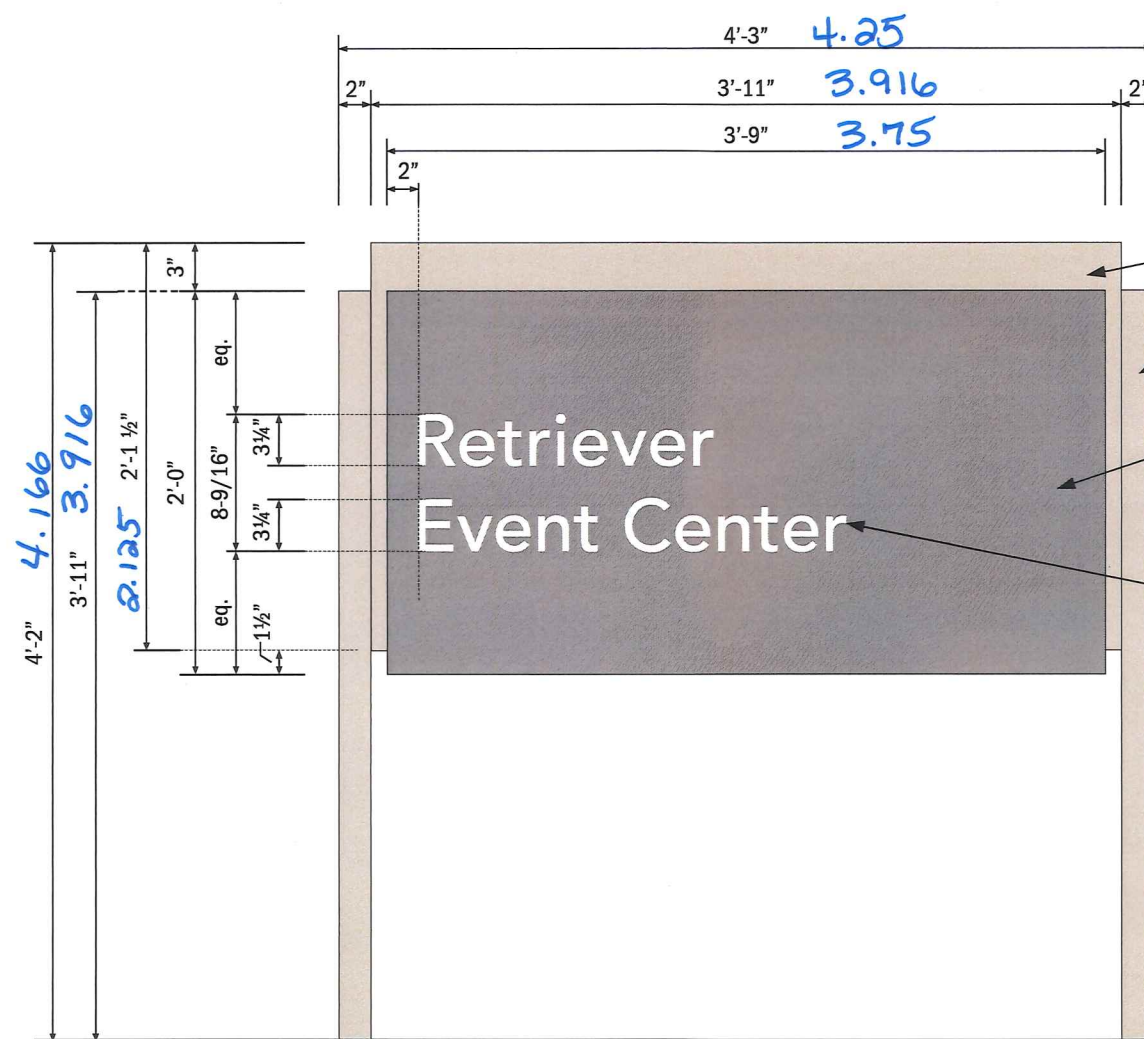

2 ELEVATION DETAIL
SCALE: 1" = 1'

- UMBC Champagne (match to Akzo Nobel 317A1)
- reveal / body painted to match Nobel 317A1
- 2" sq. tube supports painted to match UMBC Champagne (match to Akzo Nobel 317A1)
- UMBC Charcoal (match to Akzo Nobel 353H4)
- face & returns painted to match Nobel 353H4
- applied 3M Scotchlite Reflective 5150

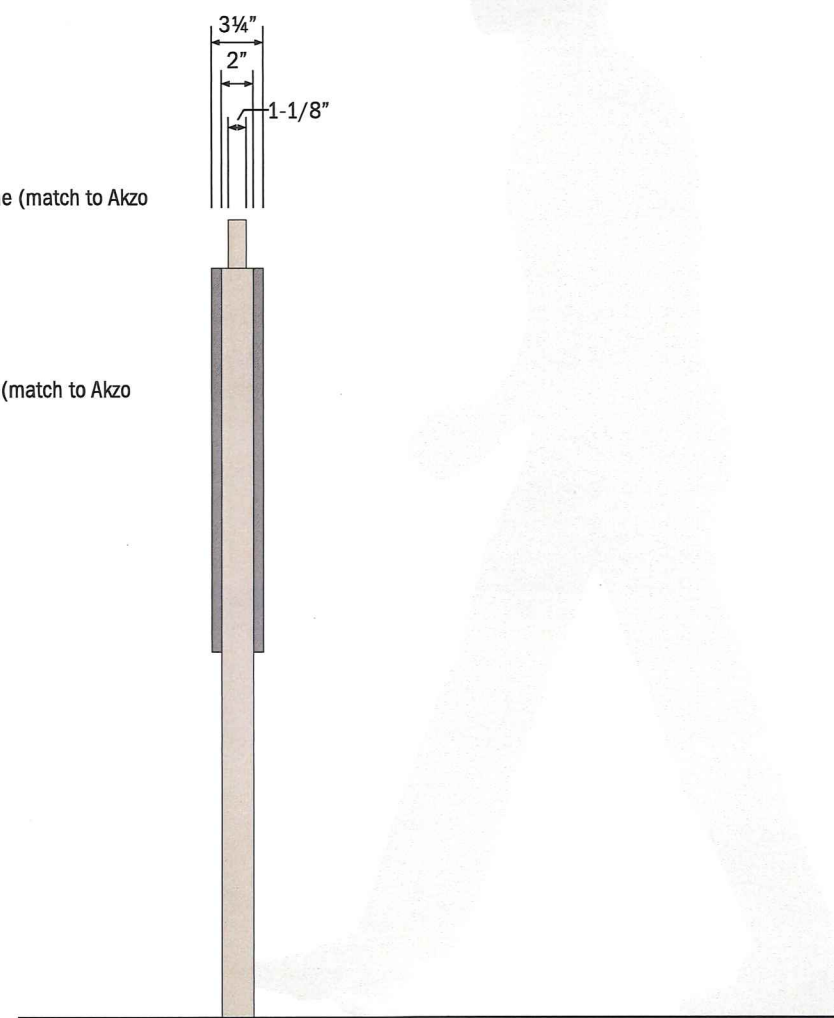

3 SIDE DETAIL
SCALE: 1" = 1'



A VISUAL SOLUTIONS COMPANY.

7440 Fort Smallwood Road
Baltimore, Maryland 21226
800.854.0568

PROJECT TITLE:			
Barton Malow - UMBC			
ORDER TITLE:			
UMBC - New Arena			
CITY/STATE		PHONE NUMBER	
Baltimore, MD		443.757.1000	
DRAWING DATE	SALES REP	PROJECT MGR.	
07/03/17	JT	CS	
REVISION HISTORY			
NO.	DATE	PREV DRWG	DESCRIPTION
1	8/25/16	8722SM	concept revisions
2	6/15/17	2143MRU	concept revisions

This drawing remains the exclusive property of Gable. It is submitted for your consideration in the purchase of the product(s) manufactured according to these plans. This design cannot be copied in whole or in part, altered or exhibited in any manner without written permission of Gable. Exceptions are previously copyrighted artwork supplied by client.

SIGN TYPE:		
ST.2 - Building ID Sign		
DWG. TYPE:		
Construction		
PROJECT NO.	TASK NO.	QTY.
66983-1	136540	1
DWG. NO.	SHEET	
2180MRU	11 of 24	