UP-2017-0035-8I

RE: Job 52344, Dundalk Middle School
DEPAR

REV 03/12

BALTIMORE COUNTY

DEPARTMENT OF PERMITS, APPROVALS & INSPECTIONS

111 WEST CHESAPEAKE AVENUE TOWSON, MD 21204 410-887-3391

B_	-1	3	+	0	Ü	4
Δ	i.)	i\	10		
P_	11	/H	i\	~	9	

The applicant is authorized to affirm that there are no current violations at this site pursuant to Section

ARY UNIVERSE	SIGN USE PERMIT	site pursuant to Section
Permit Fees are Non-Refundable; Make Check Payable to "E	Baltimore County, Maryland	112.7 BOC Initials
PROPERTY ADDRESS 7400 Dunmanway, Dundalk, MI)	ZIP CODE_21222
BUSINESS NAME Dundalk Middle School		ZONING DR S.S/
OWNER'S NAME Board of Education PH	ONE NO. <u>443-809-9099</u>	HISTORIC DISTRICT 🗌 Yes 💢 No
MAILING ADDRESS Div of Phy Facilities, 940 York Ro	oad, Towson, MD 21204	
APPLICANT/OWNER'S AGENT Joe Trabert, Agent		PHONE NO. 443-297-5025
SIGN COMPANY NAME Triangle Sign & Service, LLC 11-13 Azar Ct., P.O. Box 24186	Raltimore MD 21227	PHONE NO. 410-247-5300
TYPE OF SIGN: Window Sign	TAX ACCOUNT NO	. 12 / 020 / 58707
☐ Temporary- Including Real Estate/Construction/Event	Temporary S	Signs in the Last Year: 🗌 Yes 💢 No
Permanent Changeable Copy Wall	Face Change Only	Non-Illuminated
☐Freestanding ☐Pylon	nated (separate electrical pern	nit required)
Size: 4.5° H feet x 5.5° W feet = 24.8 square feet ea	.ch Height:	6' feet (freestanding signs)
Property Line/Street Right-of-Way Setbacks: front 21', sie	des, and, a	and rear
NOTE: A construction plan, drawn to scale and clearly showing	that all requirements have been	en met, must be attached; a site plan also
must be attached for freestanding signs.		
instantaneous message change per 15 second cycle. PROHIBITIONS: including roof signs (Sections 450.5.B.7 ar 1. Signs cannot impair motorist's clear view of traffic or g 2. Signs cannot imitate or resemble government signs, exc 3. Signs cannot be placed in or project into or above street 4. Sign or framework cannot obstruct window or opening 5. Vehicle cannot be parked for the purpose of displaying 6. Except for flags exempted, flags, pennants, ribbons, street prohibited. 7. Portable signs are prohibited, except for A-frame and second in the properties of the purpose of displaying or a thermometer, barometer, we get the signs may emit sound 450.6.B.3 Changeable copy signs must operate a flashing, blinking, strobing, scrolling, oscillating Work Description (including number of signs, special cond Install D/F freestanding monument sign with electron signs is leasted on the Dunmannyov elevation. Bultimes	government signs. All signs are cept for private traffic control tright of way or governmentator light and air or access to be an attached sign. eamers, tethered balloons, last andwich board signs issued a for message, except for an outcather vane, barber pole, or close to a constant intensity and not a c	re subject to Section 102.5, BCZR. and notice signs. Il property. puilding, fire hydrant, or stand pipe. re projections, and similar objects are use permit in B.M. – C.T. zones. door advertising sign with tri-vision, a ock. ot give the appearance of movement by and size): illum sign cabinet.
Sign is located on the Dunmanway elevation. Baltim Steven Shearman, Asst Project Mgr., Office of Eng.		00 0000
Dimensions: 4.5 H x 5.5'W = 24.8 sf	e Constituetion (b) 443-60	CORNER LOT
OWNER/AGI	ENT CERTIFICATION	
I solemnly affirm under the penalties of perjury and upon pe	ersonal knowledge that the o	contents of the above are true and further
agree to locate the proposed sign such that it will not violate	Baltimore County laws and	regulations.
May 30, 2017		Triangle Sign & Service
Signature Date	Print/Type Name	1
Flequire Planning Signature	Date	1
Copies: White-Office; Yellow- Applicant (keep	Authority under Section 5004, BCZ	ZR PAI Approval (SIGN ONLY)
this Copy for your permanent records)	(d. hatel)	7/ (1/1,-)

BALTIMORE COUNTY PUBLIC SCHOOLS

S. Dallas Dance, Ph.D., Superintendent

6901 Charles Street

Towson, MD • 21204-3711

May 22, 2017

Mr. Lenny Wasilewski
Baltimore County Department of Permits
111 W. Chesapeake Ave.
Towson, MD 21204

Re:

Dundalk Middle School

New Digital LED School Sign

Dear Mr. Wasilewski:

The principal at Dundalk Middle School is proposing to purchase and install a new digital LED school sign located at the front entrance of the school building along Dunmanway. This sign will be manufactured and installed by Triangle Sign & Service, LLC. The sign will require a new electric line and a new fiber optic line to be installed to provide illumination to the sign header and electronic messaging to the display.

This sign meets the Baltimore County Public Schools (BCPS) marquee message board signage guidelines stipulating that the sign face does not exceed 25 sq. ft. and that the sign stands no higher than 6 ft. high, as established in an agreement with the Baltimore County Zoning Office.

BCPS's Office of Engineering & Construction has reviewed and approved the installation of the school sign at this site. Triangle Sign & Service, LLC. will be applying for the necessary permits to install the sign and the new electric line.

If you have any questions, I can be reached at 443-809-9099.

Sincerely.

Steven Shearman

Assistant Project Manager

Office of Engineering & Construction

ss/tm

Copies to: Mr. Merril E. Plait, PE, Director, Office of Engineering & Construction

Mr. Mark Camponeschi, Sr. A/E Supervisor, Office of Engineering & Construction

Mr. Harry Sommer, Triangle Sign & Service, LLC.

S:\Physical Facilities\ENGINEER\shearman\Outdoor Marquee Signs\Dundalk Middle\Dundalk Middle Sign Permit Approval Letter.docx



Permits, Approvals & Inspections

111 W. Chesapeake Avenue Towson, MD 21204 Report Generated On: 6/5/2017

Permit Processing Commerical Permit & Development Report

Page 1 of 1

Property Information

Tax Account Number: 1202058705

Election District: 12

Owner Name(s): BOARD OF EDUCATION

PDM #:

Address: AIGBURTH RD

Zoning District(s): DR 5.5


BALTIMORE,MD 21204

Elevation Range: 32ft - 42ft

Premise Address: YORKWAY

Fremise Address. TORRIVAT			t tevation range, ozna azat											
Affected Overlays	Instructions: Begin review process with Zoning Review, Room 111	New Com Bldg.	ts.	Alts.	sbi	M	Patricia de la composición della composición del	/Bulk	Boundary and Auror	of Occup.	Tower Antenna		Plumb	Agency
	Potential Overlay Issues	Com	Interior Alts.	Add / Ext. Alts.	Piers/Pilings	Grading/SW	S)	Ret.Walls/Bulk	ng	o Jo	er An	S	∞ŏ	Acknowledgment
Contact Agency	Growth Tier 1: Served by public sewer and inside URDL	New	Inter	Add	Piers	Grac	Tanks	Ret.	Razing	Chg.	Tow	Signs	Elec	Initial & Date
DEPS-Sed. Control Jefferson Building 4th Floor Phone: 410-887-3226	Note: All Razing Permits must be sent to Sediment Control for review.													ettinistä tiidinen täiteisia aanat aanataan ettiinin ettiinin eteen een een een een een een een een
PAI-Public Services County Office Building Room 119 Phone: 410-887-3751	Note: All permits for Grading, New Buildings & Building Additions must be sent to Public Services.													

Notice: This report is not inclusive as additional issues may arise which would affect the ability to obtain a building permit. This Report is solely for Departmental use and nothing herein creates any right which would accrue to the applicant. Form171C

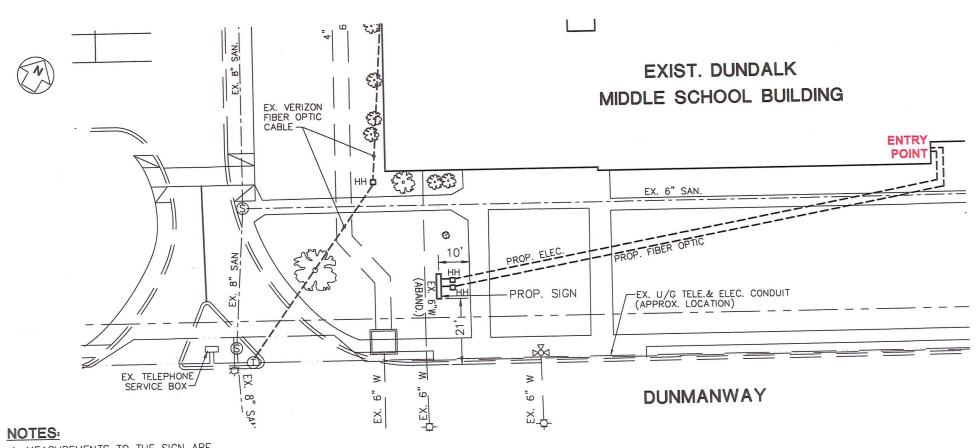

- 1. MEASUREMENTS TO THE SIGN ARE TAKEN FROM EDGE OF CURB.
- 2. PROP. ELECTRIC LINE TO CONNECT TO ELECTRICAL BREAKER PANEL "T" LOCATED IN CORRIDOR OFF OF MAIN LOBBY.
- 3. PROP. FIBER OPTIC LINE TO CONNECT TO DATA RACK IN MAIN OFFICE COMPLEX.
- 4. LOCATION OF HAND HOLES TO BE DETERMINED IN THE FIELD.
- 5. MISS UTILITY MUST BE CONTACTED THREE (3) DAYS PRIOR TO THE START OF ANY EXCAVATION.

 MISS UTILITY 1-800-257-7777.

DIVISION OF PHYSICAL FACIL OFFICE OF ENGINEERING AND CONS		BALTIMORE COUNTY BOARD OF EDUCATION PLOT PLAN FOR SCHOOL SIGN				
DEPARTMENT APPROVAL	DATE APPROVED					
CONSTRUCTION DESIGN		DUNDALK MIDDLE SCHOOL 7400 DUNMANWAY, BALTIMORE MD 21222				
ELECTRICAL ENVIRONMENTAL TECHNOLOGY		DATE: 9/21/2016 SCALE:1"=20'-0" FILE NO. 058				



CLIENT & LOCATION

DUNDALK MIDDLE SCHOOL 7400 DUNMANWAY BALTIMORE, MD 21224

LEAD NO.	DATE	REVIEWED BY
154106	5/18/2017	
SALESMAN	DRAWN BY	SEG. NO.
H. SOMMER	JM	

REVISION

SHEET NO.

2 OF



OWL: NEED VECTOR ART FONT: SERIFA BT BOLD OR HIGHER RESOLUTION BITMAP 100 DPI @ FULL SIZE 5'-6" (5.5') 4'-10" (4.83') 1'-8" (1.66') TEQ EQ 2'-0" (2.0') 5 3/4" 11 1/4" OWL MIDDLE SCHOOL 3 1/2" EQ EQ 1" ‡ 6'-0" (6.0') 2'-5" (2.41') 1'-6" (1.5')

QTY.: ONE (1) MONUMENT SIGN TOP - LED ILLUM. CABINET BOTTOM - VANTAGE MESSAGE

A	NGLE
&	SERVICE

CLIENT & LOCATION

DUNDALK MIDDLE SCHOOL 7400 DUNMANWAY BALTIMORE, MD 21224
 LEAD NO.
 DATE
 REVIEWED BY


 154106
 5/18/2017

 SALESMAN
 DRAWN BY
 SEG. NO.

 H. SOMMER
 JM

REVISION SHEET NO.

4 OF

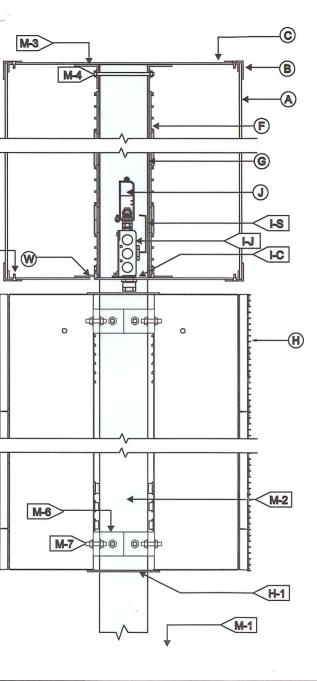

FACE		(I) WIRING				
MATERIAL:	3/16" WHITE ACRYLIC #2447	I-C	1/2" SEALTITE CONNECTOR			
VINYL;		I-D	DISCONNECT SWITCH LOCATION DETERMINE			
OWL:	DIGITAL PRINT		IN PRODUCTION			
COPY:	3M TRANSLUCENT HOLLY GREEN	I-F:	TO 12V FEED			
RETAINER		I-S	U.L. APPROVED LOW VOLTAGE CLASS II WIRI			
MATERIAL:	1 1/2" x 1 1/2" ALUM.	I-J	STANDARD JUNCTION BOX.			
COLOR/FINISH:	B.M. HUNTER GREEN 2041-10 / SATIN	I-T	1/2" SEALTITE			
RETURNS		J POWER SUPPLY	LOW VOLTAGE U.L. APPROVED LED POWER S			
DEPTH:	12"	TYPE:	120V			
MATERIAL:	1/8" ALUM.					
COLOR/FINISH:	B.M. HUNTER GREEN 2041-10 / SATIN	M MOUNTING	SEE MOUNTING NOTE.			
ILLUMINATION		M-1	CONCRETE FOOTINGS SEE DETAIL (A-2)			
TYPE: / COLOR:	LEDS / WHITE, 6500K	M-2	4" X 4" STEEL SQ. TUBING			
BAFFLE		COLOR/FINISH:	B.M. HUNTER GREEN 2041-10 / SATIN			
MATERIAL:	.063" PRE-COAT WHITE ALUM.	M-3	POLE POCKET			
MESSAGE BOARD)	M-4:	MIN. 3/8" THRU BOLTS w/ NUTS & WASHERS			
TYPE:	VANTAGE 20MM MONOCHROME RED LED	M-5:	MECHANICAL FASTENERS - FLAT HEAD			
	ELECTRONIC MESSAGE DISPLAY	COLOR/FINISH:	MATCH RETAINERS			
FILLER:	1/8" PERFORATED ALUM., ATTACHES W/ MECHANICAL	M-6:	STEEL CLIPS			
	FASTNERS	M-7:	MIN. 3/8" THRU BOLTS w/ NUTS & WASHERS			
COLOR:	BLACK TO MATCH MESSAGE BOARD	W WEEP HOLE				
		MATERIAL:	1/4" HOLE W/ ALUM. COVER (INSDIE CABINET)			
OTE: THE DIS	PLAY IS EQUIPPED WITH CLOUD BASED					
	GHT SENSOR FOR AUTOMATIC DIMMING					
ASED ON AM	BIENT LIGHT CONDITIONS.					

A.1

1. CUSTOMER G.C. TO PROVIDE ADEQUATE WOOD OR MTL. BLOCKING IN CORRELATION W/ FACADE FRAMING AS REQUIRED.

2. INSTALLER IS TO V.I.F. & PROVIDE THE PROPER NON-CORROSIVE MOUNTING HARDWARE TO ENSURE SAFE INSTALLATION.

3. ALL EXTERIOR FACADE PENETRATIONS TO BE WATERTIGHT. 4. INSTALLATION TO MEET CURRENT N.E.C., U.L. & LOCAL CODES. **ELECTRICAL NOTES:**

1. ALL ELEC. COMPONENTS TO BE U.L. APPROVED.

2. CUSTOMER IS RESPONSIBLE FOR ONE (1) 120v/ 20a DEDICATED CIRCUIT W/ GROUND PER SIGN TO WITHIN 6' OF SIGN.

3. LOCKOUT SWITCH INSTALLED @ PANEL BOX FOR ALL ELEC. SIGNS. 4. INSTALL IN ACCORDANCE W/ N.E.C. ARTICLE 600 &/ OR LOCAL CODES. THIS INCLUDES PROPER GROUNDING & BONDING OF SIGN.

FABRICATOR NOTES:

1. PLACEMENT OF LIGHTING ELEMENTS FOR OPTIMUM ILLUMINATION OF SIGN TO BE DETERMINED IN PRODUCTION.

2. MANUFACTURER & U.L. LABELS TO BE APPLIED & VISIBLE FROM THE GROUND. ON THE LAST CHANNEL LETTER OR END OF THE SIGN BOX.





CLIENT & LOCATION


DUNDALK MIDDLE SCHOOL 7400 DUNMANWAY BALTIMORE, MD 21224

LEAD NO.	DATE	REVIEWED BY			
154106	5/18/2017				
SALESMAN	DRAWN BY	SEG. NO.			
H SOMMER	.IM				

REVISION

SHE

COURT • P.O. BOX 24186 • BALTIMORE, MARYLAND 21227 • T: 410-247-5300 • F: 410 247-1944 • REPRODUCTION IN WHOLE OR PART PROHIBITED WITHOUT EXPRESS PERMISSION OF TRIANGLE S & S • WWW.TRIA

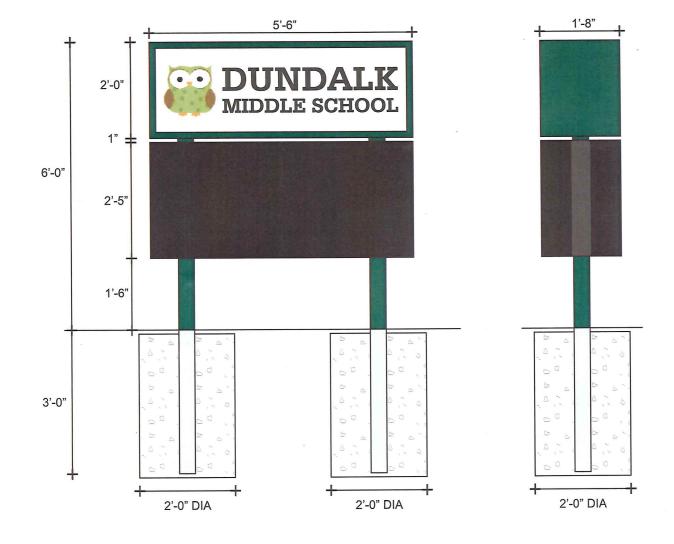


RI	A	NGLE	
GN	&	SERVICE	

CLIENT & LOCATION

DUNDALK MIDDLE SCHOOL 7400 DUNMANWAY BALTIMORE, MD 21224
 LEAD NO.
 DATE
 REVIEWED BY
 REVISION

 154106
 5/18/2017
 SEG. NO.

 H. SOMMER
 JM
 SEG. NO.

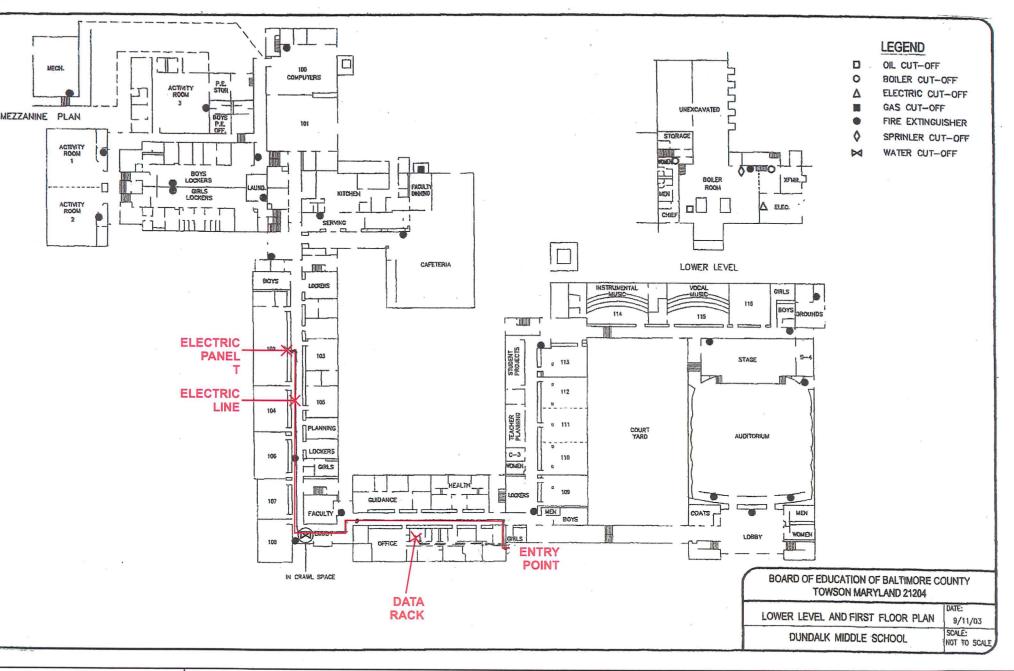

RIANGLE SN & SERVICE CLIENT & LOCATION

DUNDALK MIDDLE SCHOOL
7400 DUNMANWAY

BALTIMORE, MD 21224

 LEAD NO.
 DATE
 REVIEWED BY

 154106
 5/18/2017

 SALESMAN
 DRAWN BY
 SEG. NO.

 H. SOMMER
 JM

REVISION

3

SHEET

URT • P.O. BOX 24186 • BALTIMORE, MARYLAND 21227 • T: 410-247-5300 • F: 410 247-1944 • REPRODUCTION IN WHOLE OR PART PROHIBITED WITHOUT EXPRESS PERMISSION OF TRIANGLE S & S • WWW.TRIANGLE S • W

OJECT	SCHEDUL	E
-------	---------	---


YPE/ DESCRIPTION	QTY.	
JMENT SIGN W/	ONE (1)	
)		

PROJECT:

DUNDALK MIDDLE SCHOOL 7400 DUNMANWAY BALTIMORE, MD 21224

DATE DB NOTES - -/-/2016 - R1-

VICINITY MAP

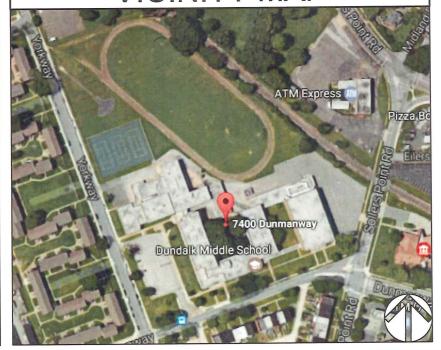

ANGLE & SERVICE

CLIENT & LOCATION

DUNDALK MIDDLE SCHOOL 7400 DUNMANWAY BALTIMORE, MD 21224 LEAD NO. 154106 SALESMAN H. SOMMER DATE 5/18/2017 DRAWN BY

REVIEWED BY SEG. NO.

REVISION

SHEET NO.

- 1 OF