



\$200⁰⁰

UP-2017-0088-SI

BALTIMORE COUNTY
 DEPARTMENT OF PERMITS, APPROVALS & INSPECTIONS
 111 WEST CHESAPEAKE AVENUE
 TOWSON, MD 21204
 410-887-3391

B 937637
 A 755965
 The applicant is authorized to affirm that there are no current violations at this site pursuant to Section 112.7 BCC
 Initials 4

SIGN USE PERMIT

Permit Fees are Non-Refundable; Make Check Payable to "Baltimore County, Maryland"

PROPERTY ADDRESS 2 LOVITON CIRCLE SPARKS MD ZIP CODE 21152
 BUSINESS NAME US LACROSSE ZONING ML
 OWNER'S NAME US LACROSSE CENTRE LLC PHONE NO. 202-882-7733 HISTORIC DISTRICT ☐ Yes ☒ No
 MAILING ADDRESS 113 W UNIVERSITY PKWY, BALTIMORE MD 2120
 APPLICANT/OWNER'S AGENT TRACIE CLAYTON PHONE NO. 202-215-8289
 SIGN COMPANY NAME GELBERG SIGNS PHONE NO. 202-882-7733
 TYPE OF SIGN: ☐ Window Sign TAX ACCOUNT NO. 1900/0021 965

☐ Temporary- Including Real Estate/Construction/Event Temporary Signs in the Last Year: ☐ Yes ☒ No
☒ Permanent ☐ Changeable Copy ☒ Wall ☐ Face Change Only ☐ Non-Illuminated
☐ Freestanding ☐ Pylon ☐ Monument ☒ Illuminated (separate electrical permit required)

Sign 1 Size: 16x8' feet x 12.5' feet = 128' square feet Height: _____ feet (freestanding signs)
 Sign 2 Size: 16x8' feet x 12.5' feet = 128' square feet
 Property Line/Street Right-of-Way Setbacks: front _____, sides _____ and _____, and rear _____.

NOTE: A construction plan, drawn to scale and clearly showing that all requirements have been met, must be attached; a site plan also must be attached for freestanding signs.

Table of Sign Regulations: 450.4. Attachment 1, 1.- An Electronic Changeable Copy Sign may only have a maximum Frequency of one instantaneous message change per 15 second cycle.

450.6.B.3 Changeable copy signs must operate at a constant intensity and not give the appearance of movement by flashing, blinking, strobing, scrolling, oscillating, or alternating lights.

PROHIBITIONS: including roof signs (Sections 450.5.B.7 and 450.6.A, Baltimore County Zoning Regulations):

1. Signs cannot impair motorist's clear view of traffic or government signs. All signs are subject to Section 102.5, BCZR.
2. Signs cannot imitate or resemble government signs, except for private traffic control and notice signs.
3. Signs cannot be placed in or project into or above street right of way or governmental property.
4. Sign or framework cannot obstruct window or opening for light and air or access to building, fire hydrant, or stand pipe.
5. Vehicle cannot be parked for the purpose of displaying an attached sign.
6. Except for flags exempted, flags, pennants, ribbons, streamers, tethered balloons, laser projections, and similar objects are prohibited.
7. Portable signs are prohibited, except for A-frame and sandwich board signs issued a use permit in B.M. - C.T. zones.
8. There can be no display or simulation of moving parts or message, except for an outdoor advertising sign with tri-vision, a changeable copy sign, or a thermometer, barometer, weather vane, barber pole, or clock.
9. No sign may emit sound

Work Description (including number of signs, special conditions, materials, locations and size):

3 SIGNS ILLUMINATED CHANNEL LETTERS

CORNER LOT ☐

OWNER/AGENT CERTIFICATION

I solemnly affirm under the penalties of perjury and upon personal knowledge that the contents of the above are true and further agree to locate the proposed sign such that it will not violate Baltimore County laws and regulations.

T. Clayton
Signature

6-20-17
Date

TRACIE
Print/Type Name

☐ Require Planning Signature _____

Date _____

Copies: White-Office; Yellow- Applicant (keep this Copy for your permanent records)

REV 10/14


Authority under Section 500.4, BCZR PAI Approval (SIGN ONLY)

Signature [Signature]


Initials [Initials]


Date 6/20/17

Sign Type B
East Elevation

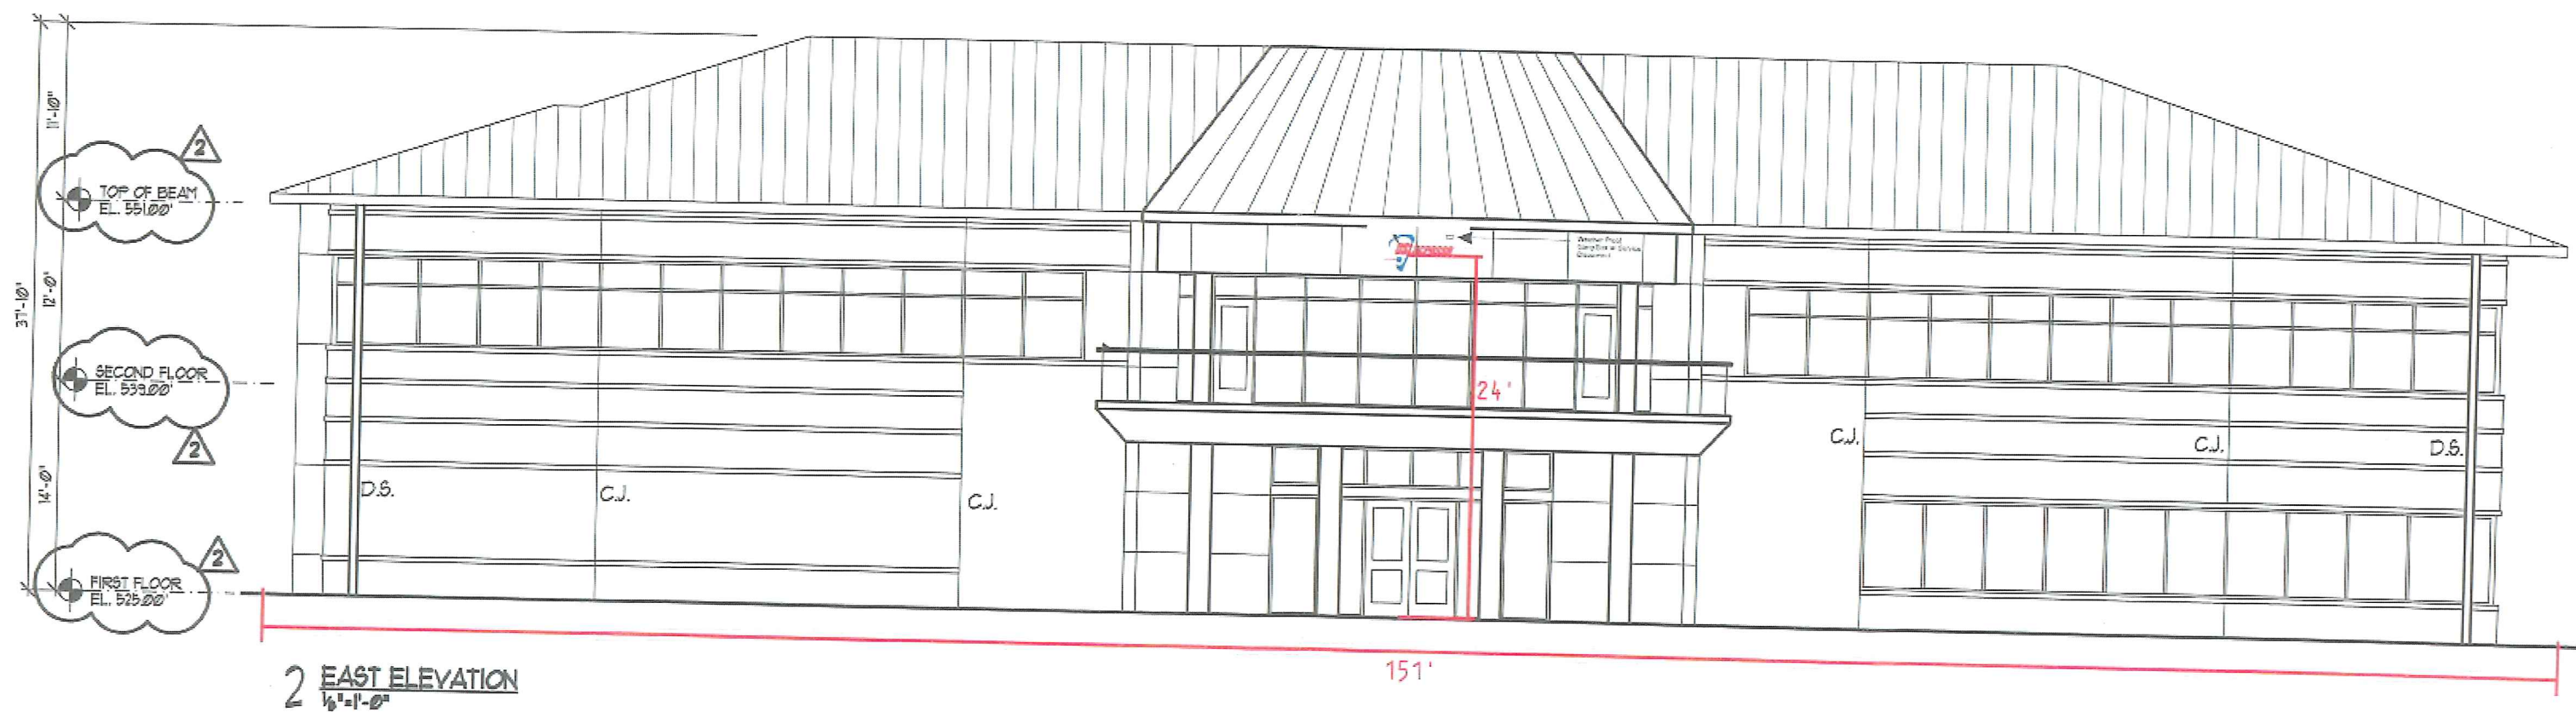


Sign Type C.2
South Elevation

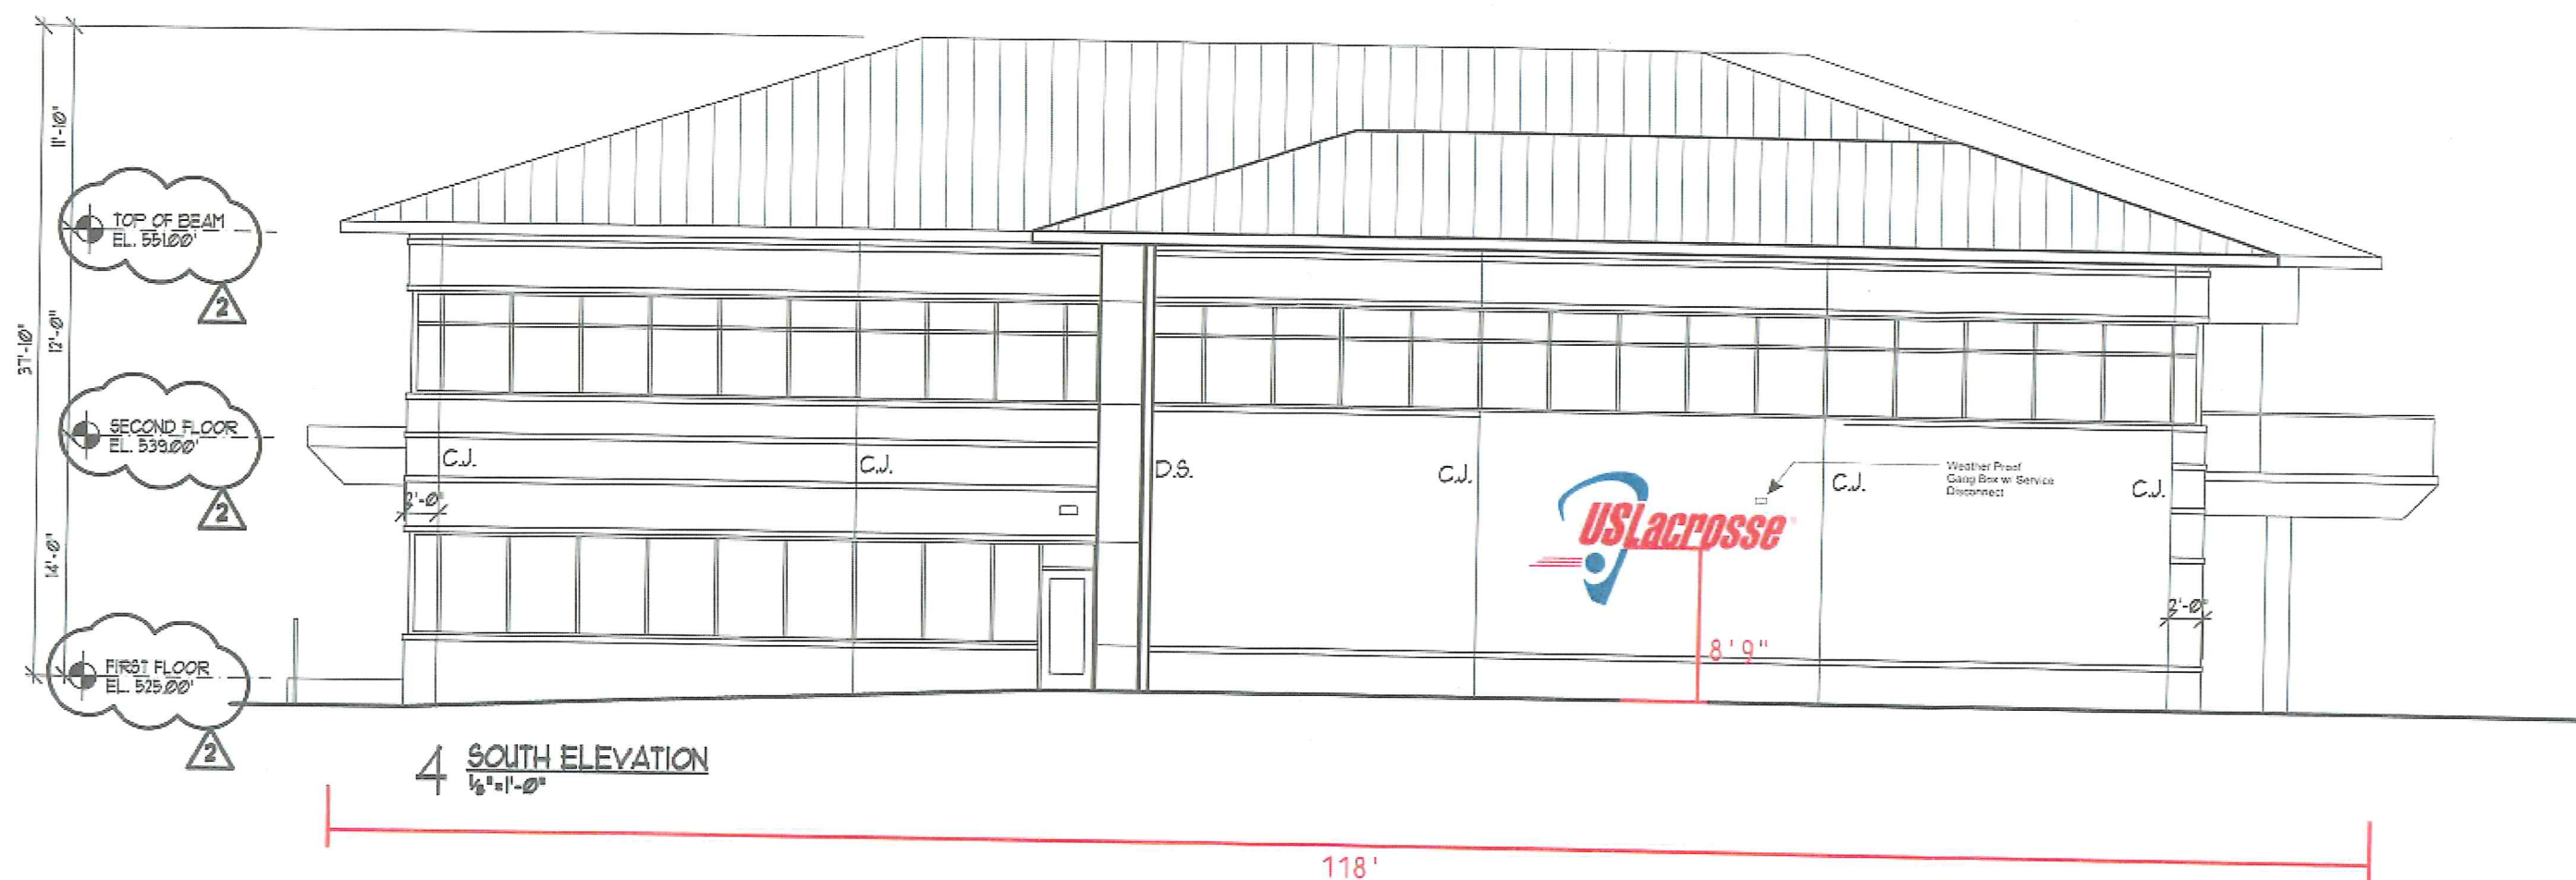

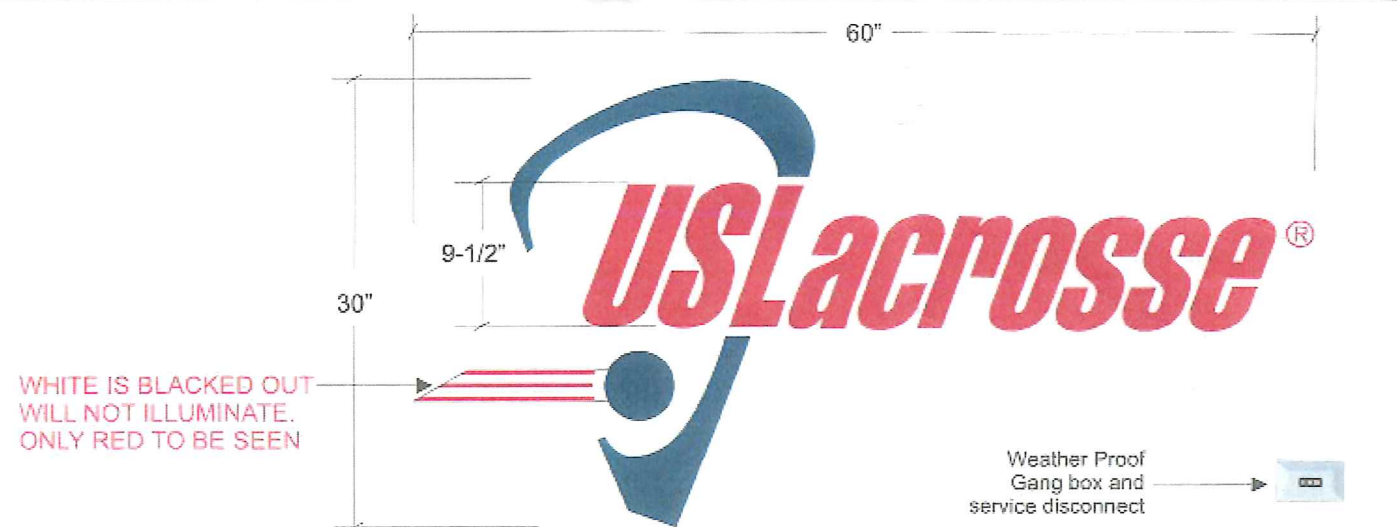

Internally Illuminated Channel Letters - East Elevation **Scale: 1" = 1'-0"**
Qty: 1

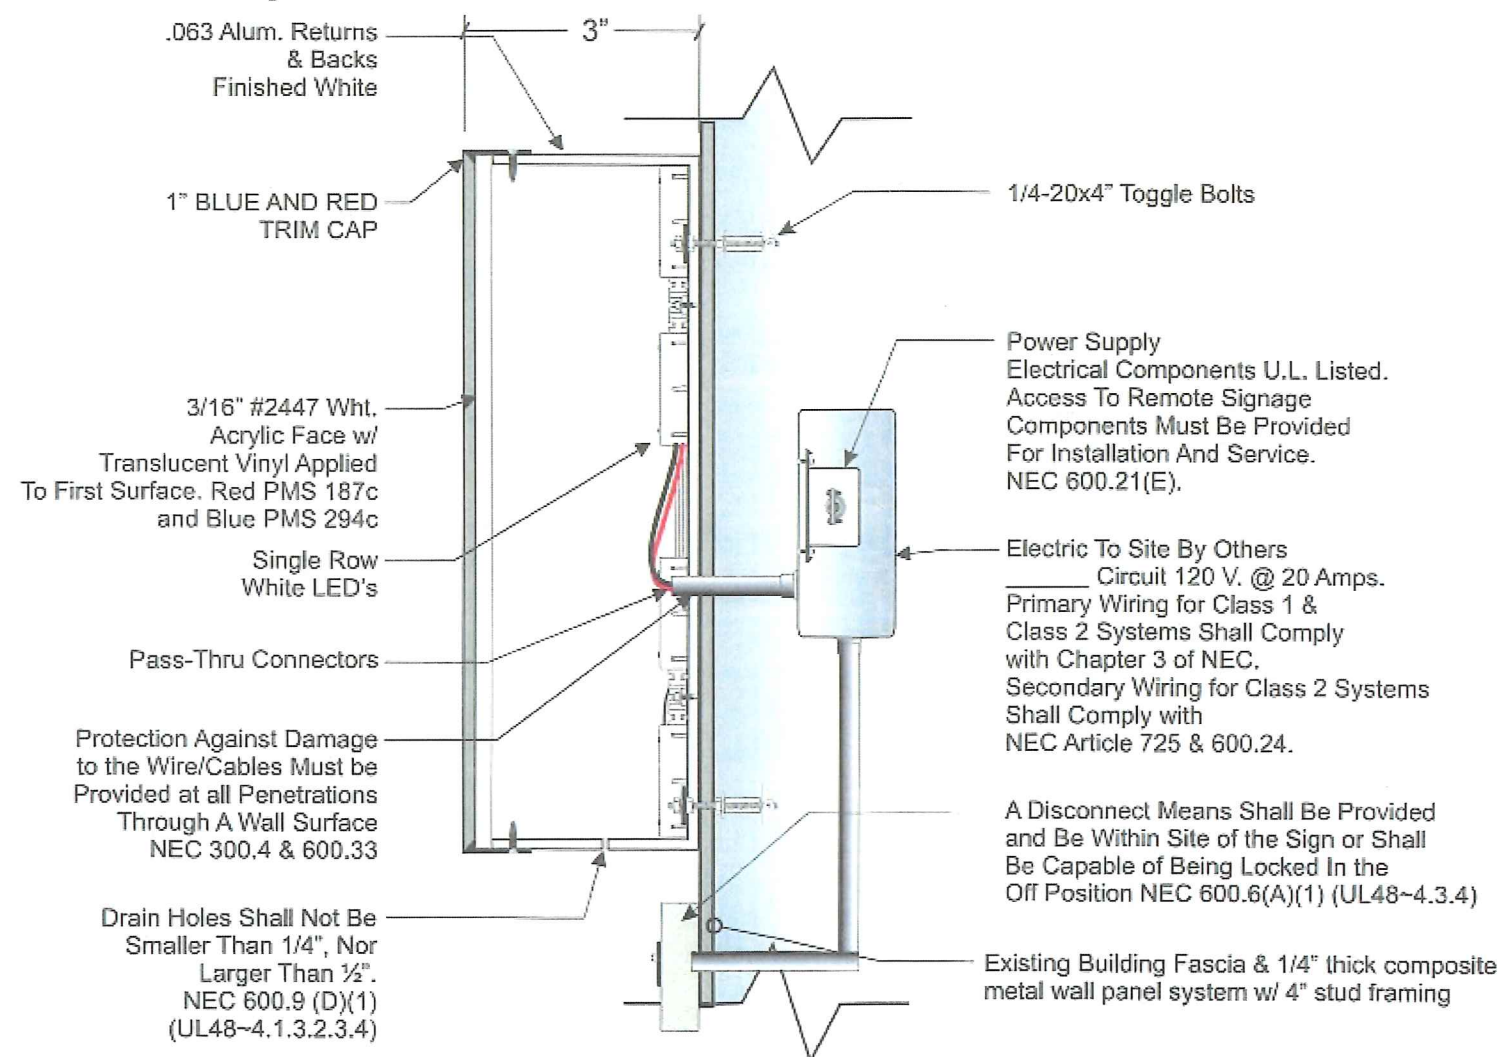

SECTION THRU - CHANNEL LETTER **NOT TO SCALE**
FOR USE IN WET LOCATION

ALL EQUIPMENT, EXCEPT REMOTE METAL PARTS SUPPLIED BY A REMOTE CLASS 2 POWER SUPPLY, MUST BE GROUNDED ACCORDING TO NEC 600.7 AND ARTICLE 250 (UL48-4.2.4.1.1)

THE EQUIPMENT GROUNDING CONDUCTOR SHALL BE SIZED IN ACCORDANCE TO NEC ARTICLE 250.122, BASED UPON THE SIZE OF THE OVERCURRENT DEVICE. NEC ARTICLE 600.7 (A)(2) BONDING CONDUCTORS SHALL NOT BE SMALLER THAN 14AWG NEC 600(B)(7) (UL48-4.2.4.3.3.1)

INSTRUCTIONS FOR LED SECONDARY WIRING NEC 600.33-LISTED CLASS 2 WIRE SIZED ACCORDING TO TABLE 725.154(G) SHALL BE INSTALLED IN A NEAT & WORKMANSHIP MANNER SUPPORTED AS REQUIRED AND INSTALLED SO AS TO NOT DAMAGE THE CABLE. MAX LENGTH OF WIRE IS 10'. CONNECTIONS MADE IN A WALL SHALL BE ENCLOSED IN A LISTED BOX.

GELBERG Signs

Your Sign of Success Since 1941

6511 Chillum Place, NW
 Washington, D.C. 20012
 (202) 882-7733

www.gelbergsigns.com

This design concept is the property of GELBERG SIGNS, INC. and cannot be copied, duplicated or manufactured in whole or part without written consent of GELBERG SIGNS, INC.

Client:
 Gilbane Building Company

Project:
 Lacrosse Center

Submittal Date:
 05 / 21 / 15

Revision 1: 3/11/16
 Revision 2:
 Revision 3:
 Revision 4:
 Revision 5:

Designer:
 MM

Sales Rep.: P.M.
 JD N/A

Project #:
 47470

Scale:
 AS NOTED

Sheet No.:
 2 of 7

Sign Type:
 B

Date:
 Client's signature required for approval prior to fabrication.

SIGN SPECIFICATIONS PACKAGE

US Lacrosse Center

2 Loveton Cr., Sparks, MD. 21152

CLIENT: Gilbane Building Company

CONTACT: Brian Malanchuck

PHONE: 301-317-6180

FAX:

EMAIL:

PROJECT: # 47470

SUBMITTAL DATE: 05 / 21 / 15

REVISION #1: 03/11/16

REVISION #2:

REVISION #3:

QTY.	SIGN TYPE	DESCRIPTION	INSTALL METHOD
1	B	Internally Illuminated Channel Letters	Mechanically Mounted
1	C.1	Internally Illuminated Channel Letters	Mechanically Mounted
1	C.2		

Customer Approval: _____

Production Approval: _____

