



BALTIMORE COUNTY
DEPARTMENT OF PERMITS, APPROVALS & INSPECTIONS
111 WEST CHESAPEAKE AVENUE
TOWSON, MD 21204
410-887-3391

B 937589
A 755968
The applicant is authorized to affirm that there are no current violations at this site pursuant to Section 112.7 BCC
Initials JD

SIGN USE PERMIT

Permit Fees are Non-Refundable; Make Check Payable to "Baltimore County, Maryland"

PROPERTY ADDRESS 1900 York Rd ZIP CODE 21212
BUSINESS NAME Starbucks ZONING BL
OWNER'S NAME 13 York Rd LLC c/o PHONE NO. _____ HISTORIC DISTRICT ☐ Yes ☒ No
MAILING ADDRESS 260 East Brown St. Birmingham MI 48009 suite 250
APPLICANT/OWNER'S AGENT Heather Davis PHONE NO. 410 255-6400
SIGN COMPANY NAME Gable PHONE NO. 410-255-6400

TYPE OF SIGN: ☐ Window Sign TAX ACCOUNT NO. 090 / 265 / 4980
☐ Temporary- Including Real Estate/Construction/Event Temporary Signs in the Last Year: ☐ Yes ☒ No
☒ Permanent ☐ Changeable Copy ☐ Wall ☐ Face Change Only ☐ Non-Illuminated
☒ Freestanding ☐ Pylon ☐ Monument ☒ Illuminated (separate electrical permit required)
Size: 20'6" feet x 4' feet = 24 square feet Height: 20' feet (freestanding signs)
Property Line/Street Right-of-Way Setbacks: front 26, sides 100 and 25.6, and rear 100.

NOTE: A construction plan, drawn to scale and clearly showing that all requirements have been met, must be attached; a site plan also must be attached for freestanding signs.

Table of Sign Regulations: 450.4. Attachment 1, 1.- An Electronic Changeable Copy Sign may only have a maximum Frequency of one instantaneous message change per 15 second cycle.

450.6.B.3 Changeable copy signs must operate at a constant intensity and not give the appearance of movement by flashing, blinking, strobing, scrolling, oscillating, or alternating lights.

PROHIBITIONS: including roof signs (Sections 450.5.B.7 and 450.6.A, Baltimore County Zoning Regulations):

1. Signs cannot impair motorist's clear view of traffic or government signs. All signs are subject to Section 102.5, BCZR.
2. Signs cannot imitate or resemble government signs, except for private traffic control and notice signs.
3. Signs cannot be placed in or project into or above street right of way or governmental property.
4. Sign or framework cannot obstruct window or opening for light and air or access to building, fire hydrant, or stand pipe.
5. Vehicle cannot be parked for the purpose of displaying an attached sign.
6. Except for flags exempted, flags, pennants, ribbons, streamers, tethered balloons, laser projections, and similar objects are prohibited.
7. Portable signs are prohibited, except for A-frame and sandwich board signs issued a use permit in B.M. - C.T. zones.
8. There can be no display or simulation of moving parts or message, except for an outdoor advertising sign with tri-vision, a changeable copy sign, or a thermometer, barometer, weather vane, barber pole, or clock.
9. No sign may emit sound

Work Description (including number of signs, special conditions, materials, locations and size): Installation of 1 sign 24 sq ft freestanding logo (drive thru) d/F (double faced)
(1) 6' x 4' = 24 sq ft F/S D/F Enterprise Sign CORNER LOT ☐

OWNER/AGENT CERTIFICATION

I solemnly affirm under the penalties of perjury and upon personal knowledge that the contents of the above are true and further agree to locate the proposed sign such that it will not violate Baltimore County laws and regulations.

Heather Davis 6/21/17 Heather Davis
Signature Date Print/Type Name

☐ Require Planning Signature _____ Date _____

Copies: White-Office; Yellow- Applicant (keep this Copy for your permanent records)

REV 10/14

Authority under Section 500.4, BCZR **PAI Approval** (SIGN ONLY)
Gary JD 6/21/17
Signature Initials Date



BALTIMORE COUNTY
DEPARTMENT OF PERMITS, APPROVALS & INSPECTIONS
111 WEST CHESAPEAKE AVENUE
TOWSON, MD 21204
410-887-3391

SIGN USE PERMIT

B 737893
A 755968
The applicant is authorized to affirm that there are no current violations at this site pursuant to Section 112.7 BCC
Initials *[Signature]*

Permit Fees are Non-Refundable; Make Check Payable to "Baltimore County, Maryland"

PROPERTY ADDRESS 6900 York rd ZIP CODE 21212
BUSINESS NAME Starbucks ZONING BL
OWNER'S NAME 15 York rd LLC c/o PHONE NO. _____ HISTORIC DISTRICT ☐ Yes ☒ No
MAILING ADDRESS 260 East Brown St. Birmingham MI 48009 Suite 250
APPLICANT/OWNER'S AGENT Heather Davis (Gable) PHONE NO. 410 255 6400
SIGN COMPANY NAME Gable PHONE NO. 410 255 6400
TYPE OF SIGN: ☐ Window Sign TAX ACCOUNT NO. 090 / 265 / 4980
☐ Temporary- Including Real Estate/Construction/Event Temporary Signs in the Last Year: ☐ Yes ☒ No
☒ Permanent ☐ Changeable Copy ☐ Wall ☐ Face Change Only ☐ Non-Illuminated
☐ Freestanding ☐ Pylon ☐ Monument ☒ Illuminated (separate electrical permit required)
Size: 4'6" feet x 2'11" feet = 13.40 square feet Height: _____ feet (freestanding signs)

Property Line/Street Right-of-Way Setbacks: front _____, sides _____ and _____, and rear _____.

NOTE: A construction plan, drawn to scale and clearly showing that all requirements have been met, must be attached; a site plan also must be attached for freestanding signs.

Table of Sign Regulations: 450.4. Attachment 1, 1.- An Electronic Changeable Copy Sign may only have a maximum Frequency of one instantaneous message change per 15 second cycle.

450.6.B.3 Changeable copy signs must operate at a constant intensity and not give the appearance of movement by flashing, blinking, strobing, scrolling, oscillating, or alternating lights.

PROHIBITIONS: including roof signs (Sections 450.5.B.7 and 450.6.A, Baltimore County Zoning Regulations):

1. Signs cannot impair motorist's clear view of traffic or government signs. All signs are subject to Section 102.5, BCZR.
2. Signs cannot imitate or resemble government signs, except for private traffic control and notice signs.
3. Signs cannot be placed in or project into or above street right of way or governmental property.
4. Sign or framework cannot obstruct window or opening for light and air or access to building, fire hydrant, or stand pipe.
5. Vehicle cannot be parked for the purpose of displaying an attached sign.
6. Except for flags exempted, flags, pennants, ribbons, streamers, tethered balloons, laser projections, and similar objects are prohibited.
7. Portable signs are prohibited, except for A-frame and sandwich board signs issued a use permit in B.M. - C.T. zones.
8. There can be no display or simulation of moving parts or message, except for an outdoor advertising sign with tri-vision, a changeable copy sign, or a thermometer, barometer, weather vane, barber pole, or clock.
9. No sign may emit sound

Work Description (including number of signs, special conditions, materials, locations and size): Installation of one pre menu board 6.4 sq ft - 1 (one) digital ordering screen 13.4 sq ft
CORNER LOT ☐

OWNER/AGENT CERTIFICATION

I solemnly affirm under the penalties of perjury and upon personal knowledge that the contents of the above are true and further agree to locate the proposed sign such that it will not violate Baltimore County laws and regulations.

Heather Davis 6/21/17 Heather Davis
Signature Date Print/Type Name


☐ Require Planning Signature _____ Date _____

Copies: White-Office; Yellow- Applicant (keep this Copy for your permanent records)

REV 10/14

Authority under Section 500.4, BCZR PAI Approval (SIGN ONLY)
Gary H gh 6/21/17
Signature Initials Date

F

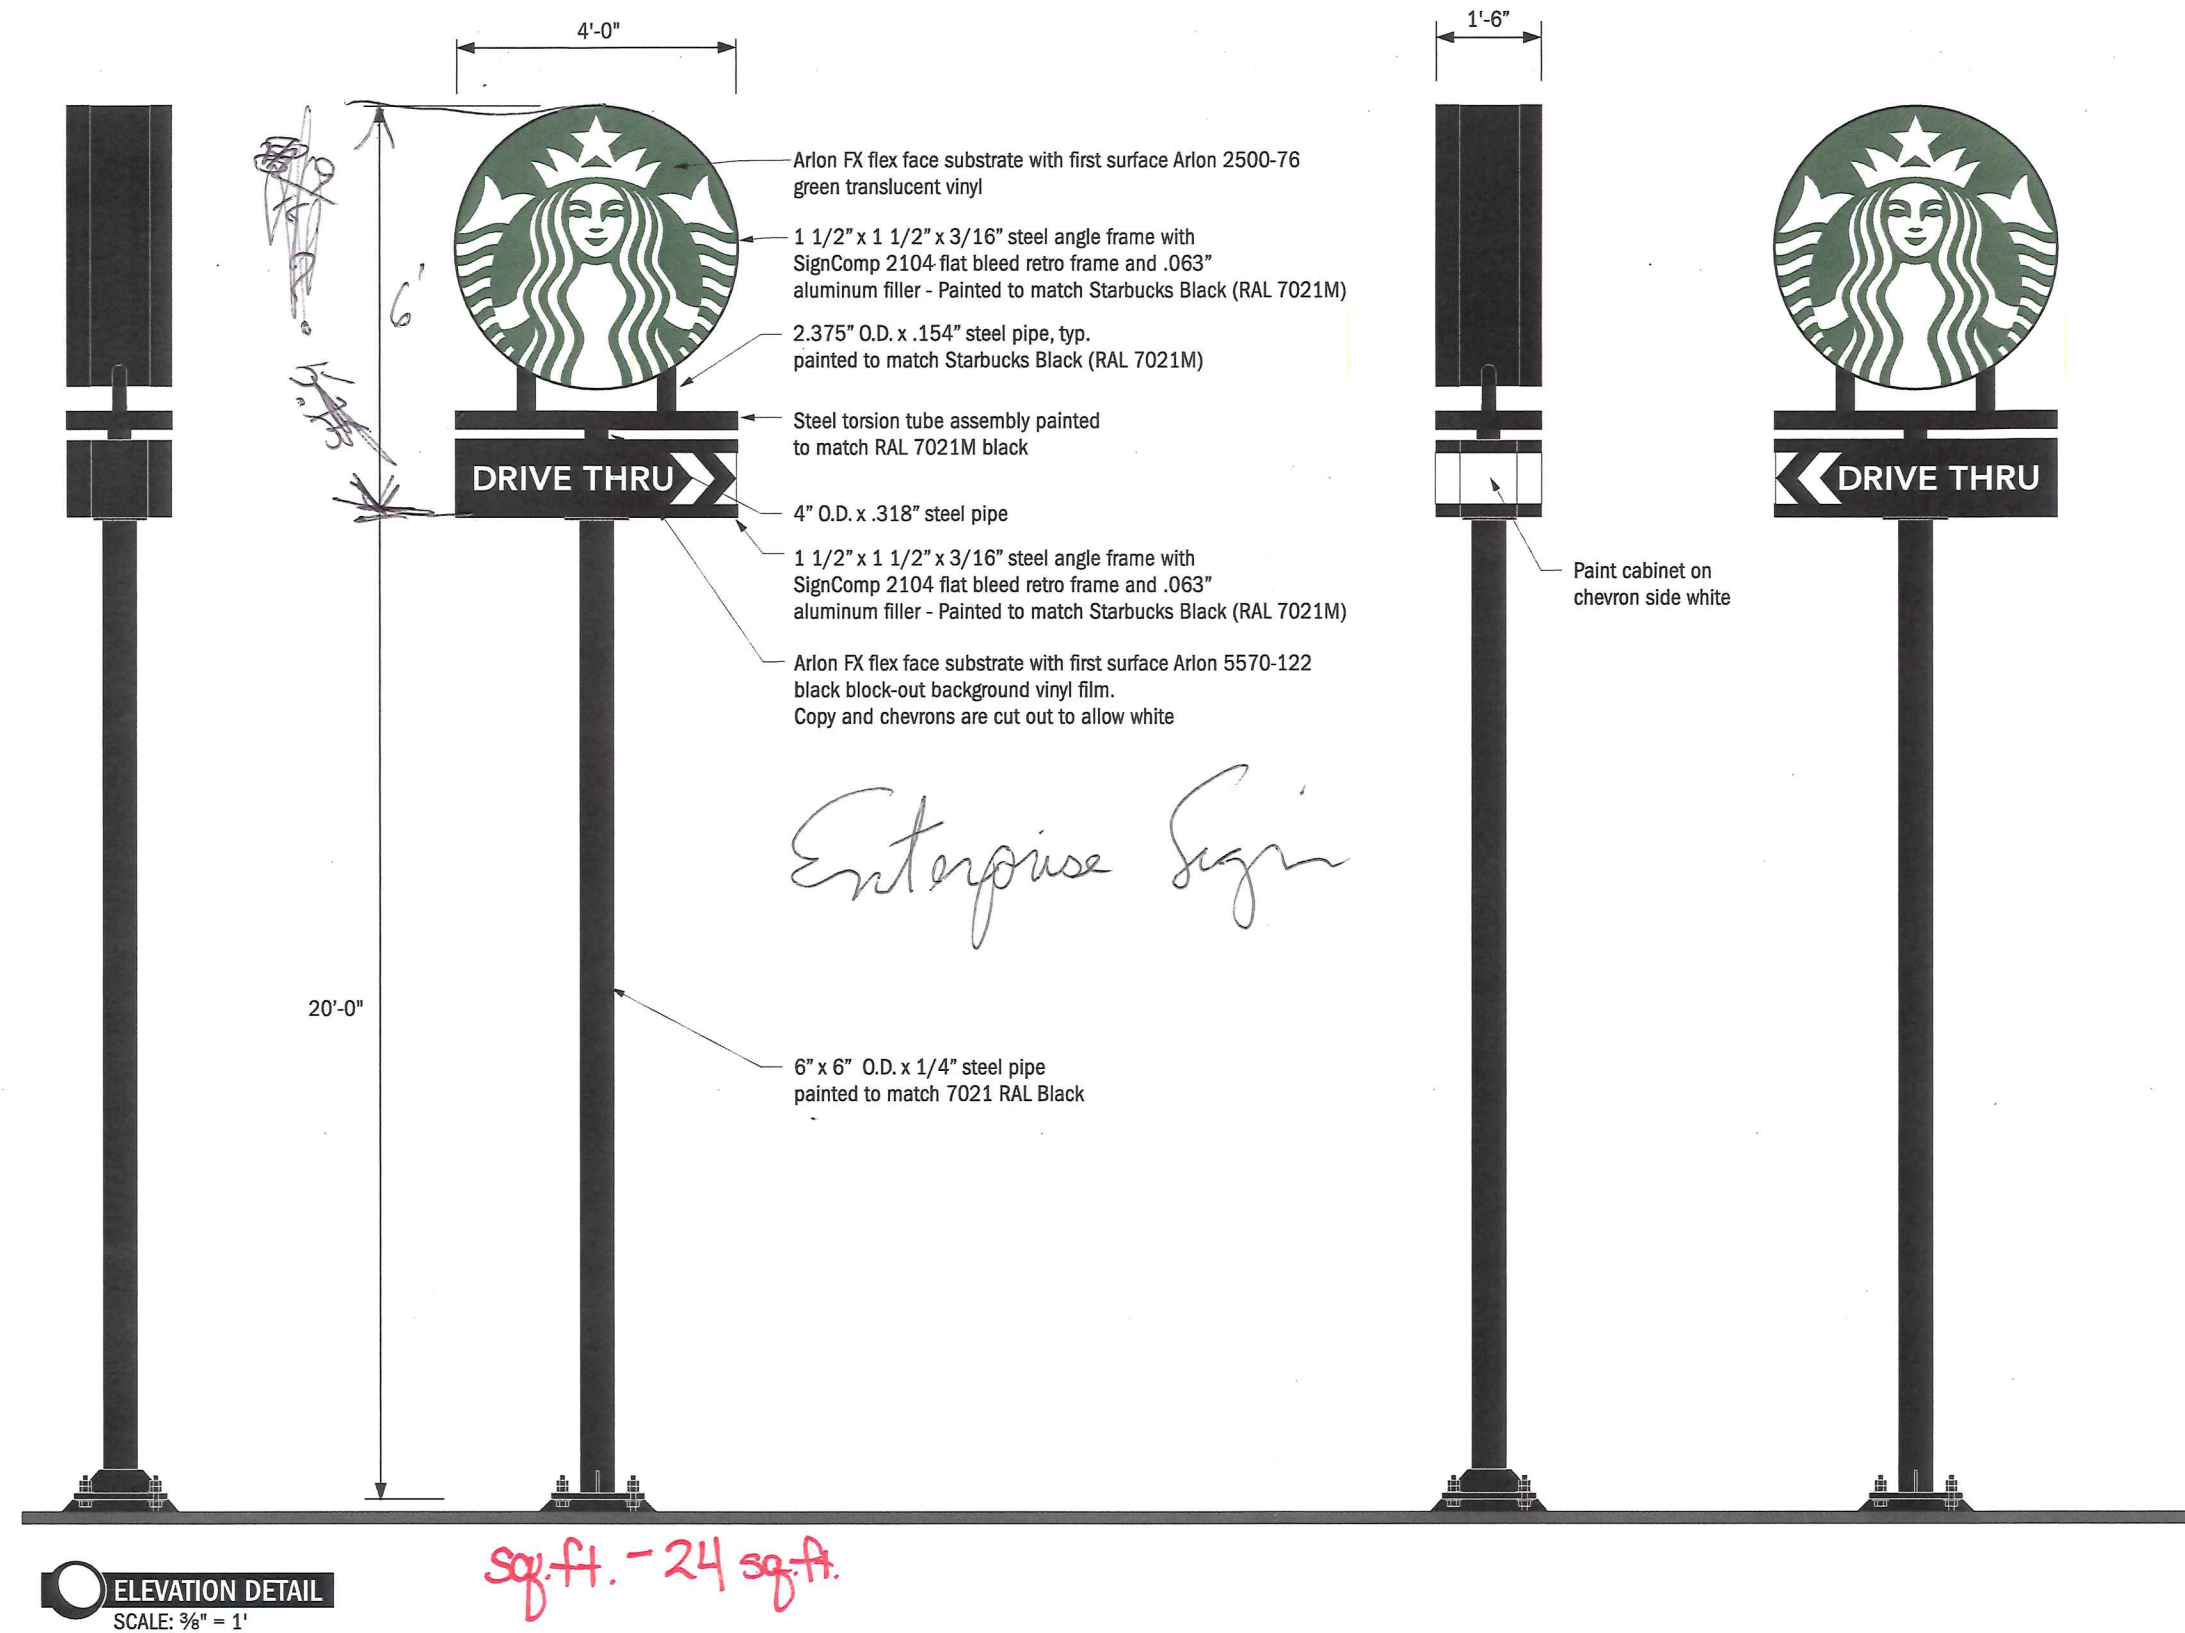

A VISUAL
SOLUTIONS
COMPANY.

7440 Fort Smallwood Road
Baltimore, Maryland 21226
800.854.0568


PROJECT TITLE:			
SBUX 731 @ York Rd II- Baltimore, MD			
ORDER TITLE:			
SBUX 731 @ York Rd II- Baltimore, MD			
CITY/STATE		PHONE NUMBER	
Baltimore, MD 21212		202.297.2760	
DRAWING DATE	SALES REP	PROJECT MGR	
06/05/17	ECR	APH	
REVISION HISTORY			
NO.	DATE	PREV DRWG	DESCRIPTION
0	01/20/17	1626MRU	
1	02/02/17	1675MRU	

This drawing remains the exclusive property of Gable. It is submitted for your consideration in the purchase of the product(s) manufactured according to these plans. This design cannot be copied in whole or in part, altered or exhibited in any manner without written permission of Gable. Exceptions are previously copyrighted artwork supplied by client.


SIGN TYPE:		
DWG. TYPE:		
Concept		
PROJECT NO.	TASK NO.	QTY.
74504-3	135127	2 Faces
DWG. NO.	SHEET	
2108MRU	9 of 13	

FOR SIGN LOCATION SEE PAGE 2

QTY.	DESCRIPTION
A 2	16" Starbucks ONLY White Face Lit Channel Letters- Flush Mounted <i>(FAB. & INSTALL)</i>
B 2	60" S/F Wall Logo- Flush Mounted <i>(FAB. & INSTALL)</i>
C 2	48" DT Directional, Wall Cabinet- Arrow Series <i>(FAB. & INSTALL)</i>
D 2	46" DT Directional, Arrow Series <i>(FAB. & INSTALL)</i>
E 1	46" DT Directional, Thank You/Exit Freestanding <i>(FAB. & INSTALL)</i>
F 2	4' x 8' Face Replacement for Pylon- Charcoal Grey <i>(FAB. & INSTALL)</i>
G 1	8'-6" Clearance Bar <i>(FAB. & INSTALL)</i>
H 1	Pre Menu Board <i>(INSTALL ONLY)</i>
I 1	Pedestal Order Screen <i>(INSTALL ONLY)</i>
J 1	3- Panel Menu Board <i>(INSTALL ONLY)</i>

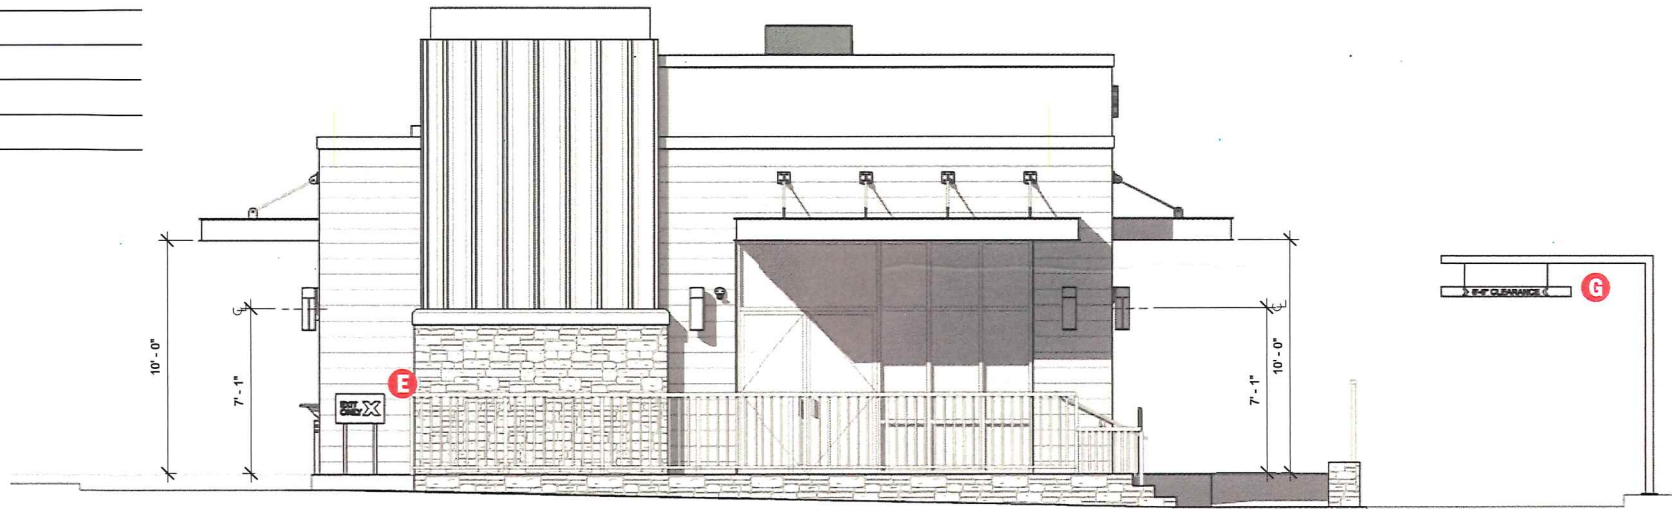

ELEVATION VIEW WEST ELEVATION
SCALE: 1/8"=1'

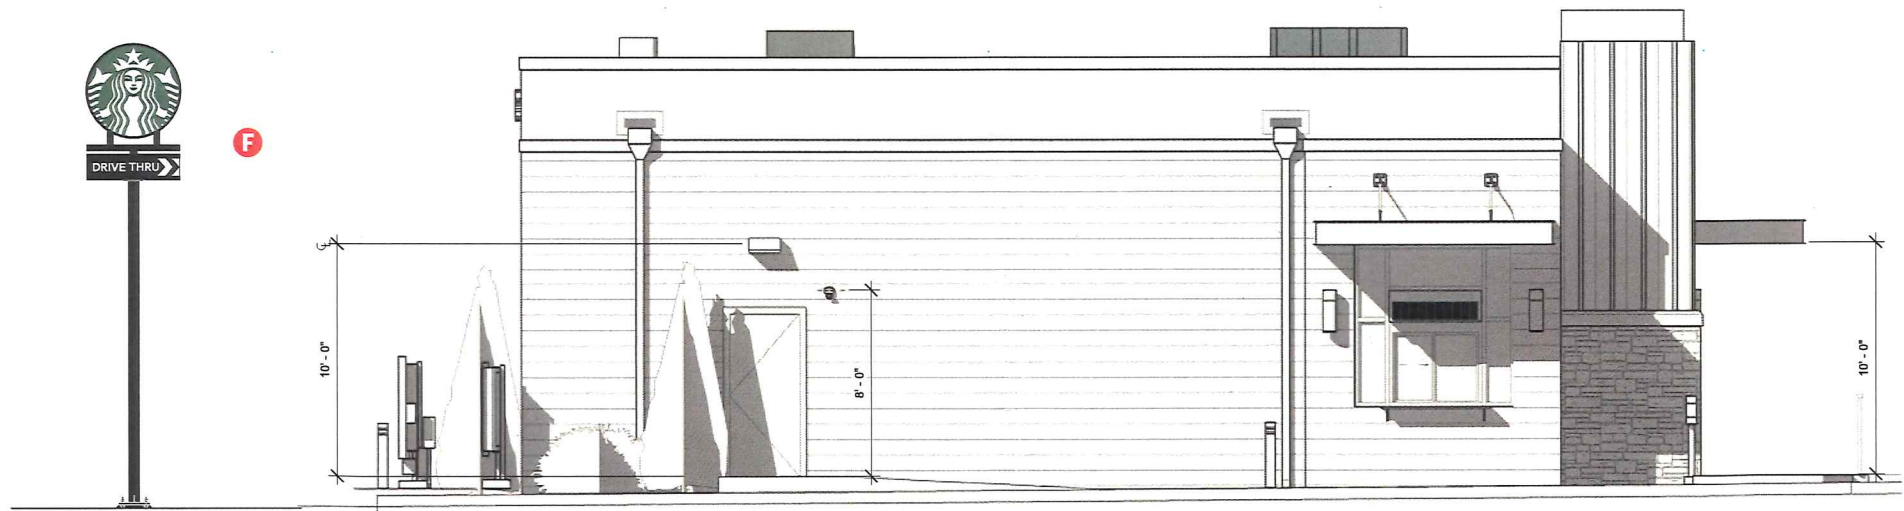

ELEVATION VIEW NORTH ELEVATION
SCALE: 1/8"=1'



A VISUAL
SOLUTIONS
COMPANY.

7440 Fort Smallwood Road
Baltimore, Maryland 21226
800.854.0568



PROJECT TITLE:			
SBUX 731 @York Rd II- Baltimore, MD			
ORDER TITLE:			
SBUX 731 @York Rd II- Baltimore, MD			
CITY/STATE	PHONE NUMBER		
Baltimore, MD 21212	202.297.2760		
DRAWING DATE	SALES REP	PROJECT MGR.	
06/05/17	ECR	APH	
REVISION HISTORY			
NO.	DATE	PREV DRWG	DESCRIPTION
1	02/02/17	1675MRU	

This drawing remains the exclusive property of Gable. It is submitted for your consideration in the purchase of the product(s) manufactured according to these plans. This design cannot be copied in whole or in part, altered or exhibited in any manner without written permission of Gable. Exceptions are previously copyrighted artwork supplied by client.



SIGN TYPE:
Sign Locations

DWG. TYPE:
Concept

PROJECT NO.	TASK NO.	QTY.
74504-3	135127	
DWG. NO.	SHEET	
2108MRU	3 of 13	

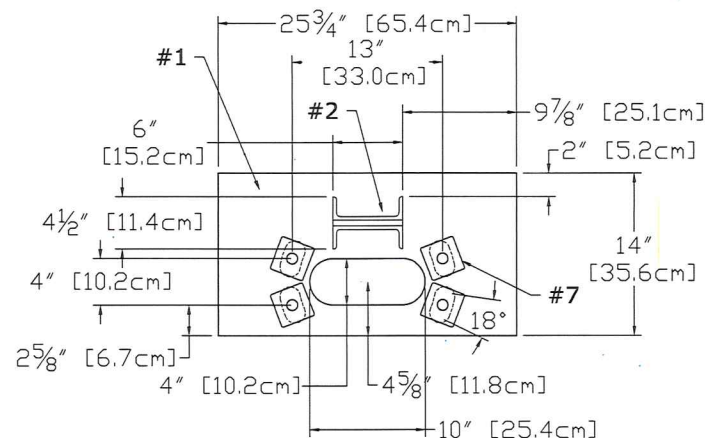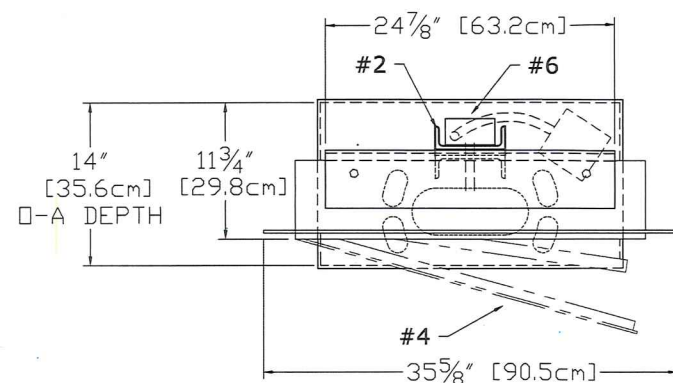

INSTALL ONLY

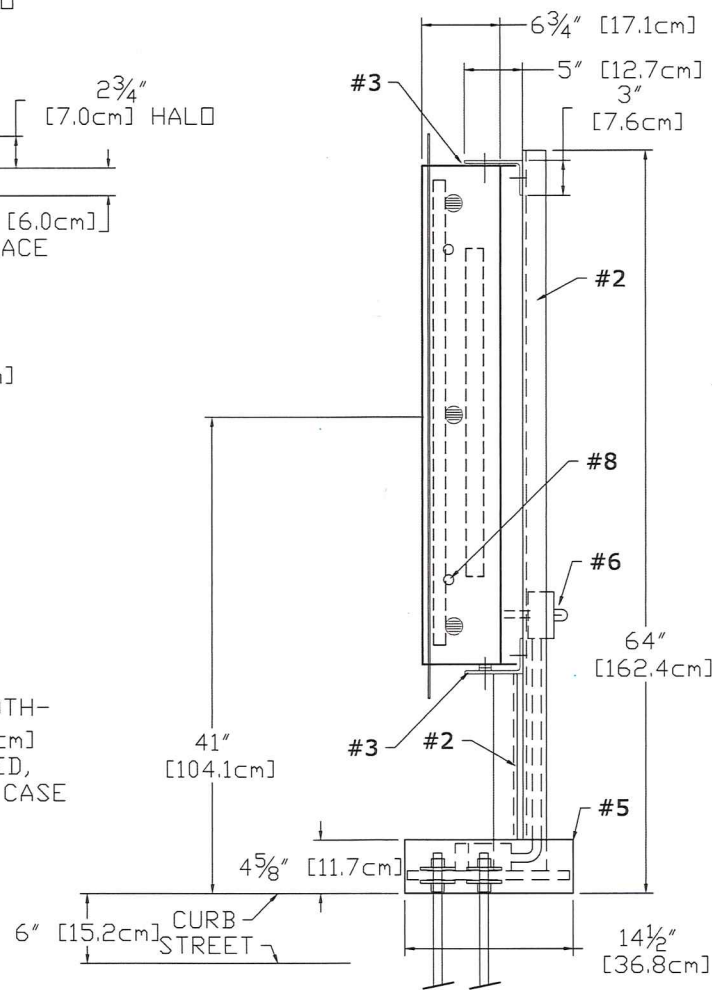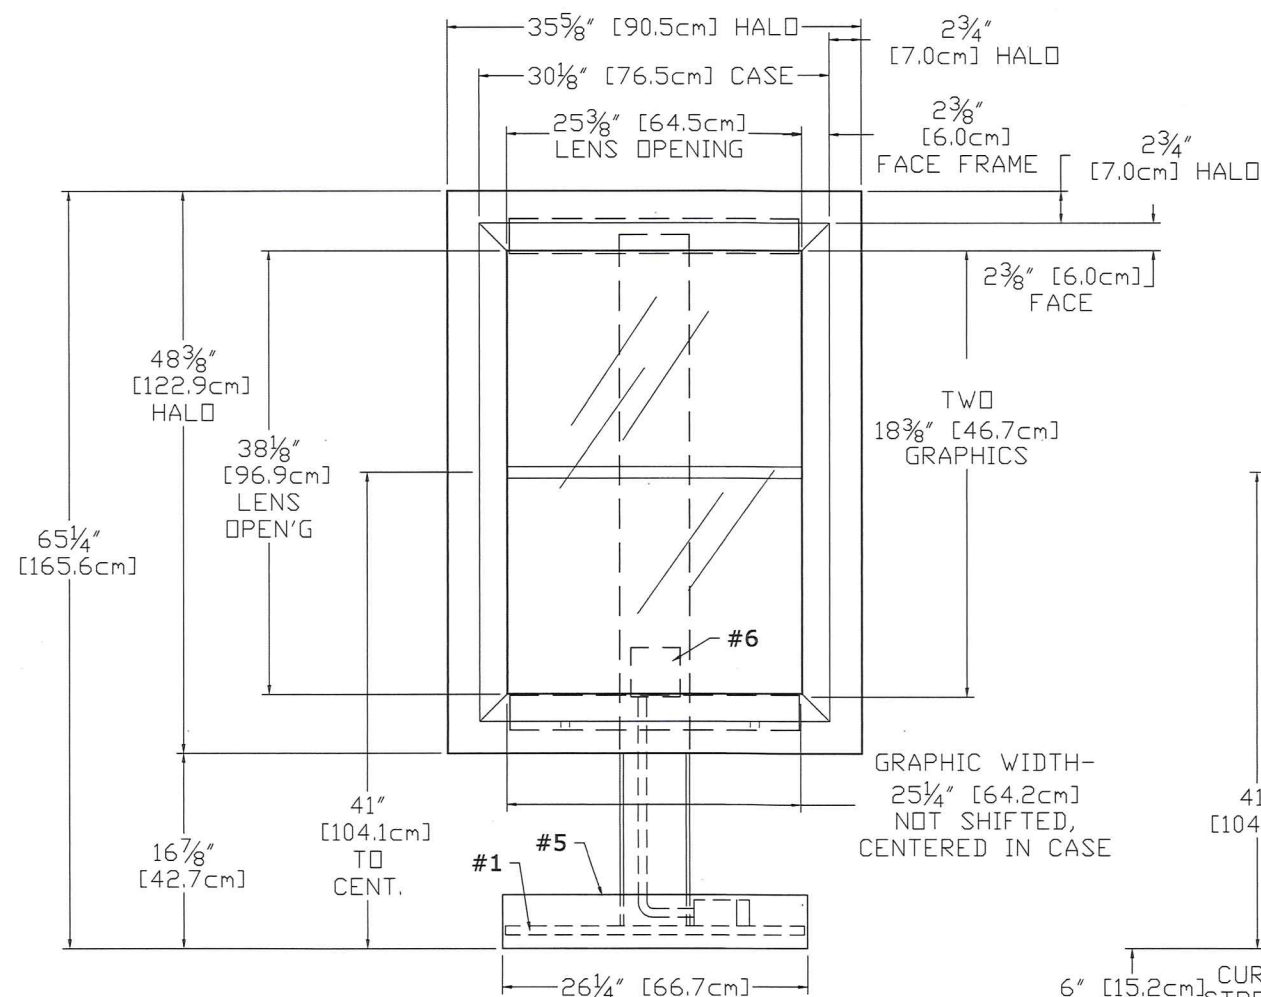

- #1 3/4" [19mm] STEEL BASE PLATE w/ 18deg HOLES PATTERN LEFT SQUARE / SYMETRICAL
- #2 C6X10.5 (6"x2"x5/16") STEEL POST (1x)
- #3 5"x3"x1/4" STEEL SUPPORT ANGLES (2x) (WELDED TO STEEL POST)
- #4 EXTRUDED ALUMINUM MENU BOARD (1x) ONE SPLIT PANEL LIGHTBOX TWO 25 1/4"x18 3/8" GRAPHICS GRAPHIC ASSEMBLY CENTERED, NOT SHIFTED STANDARD LED TUBE LIGHTING, SIDE LOCKS
- #5 WELDED ALUMINUM BASE COVER
- #6 WATER-TIGHT BOX w/SWITCHES & SENSOR, RIDGID CONDUIT RUN TO SECOND EXT BOX BELOW BASE COVER, 120 WATT, 0.30Aac
- #7 8 BASE WASHERS, 1/4" THICK
- #8 TWO SIDE MOUNT LOCKS, RETAIN EXISTING KEY #E3-26-819-15

STRUCTURAL ELEVATION
SCALE: 3/4" = 1'

FOR SIGN LOCATION SEE PAGE 1



**A VISUAL
SOLUTIONS
COMPANY.**

7440 Fort Smallwood Road
Baltimore, Maryland 21226
800.854.0568


PROJECT TITLE:			
SBUX 731 @ York Rd II- Baltimore, MD			
ORDER TITLE:			
SBUX 731 @ York Rd II- Baltimore, MD			
CITY/STATE		PHONE NUMBER	
Baltimore, MD 21212		202.297.2760	
DRAWING DATE	SALES REP	PROJECT MGR.	
06/05/17	ECR	APH	
REVISION HISTORY			
NO.	DATE	PREV DRWG	DESCRIPTION
0	01/20/17	1626MRU	
1	02/02/17	1675MRU	

This drawing remains the exclusive property of Gable. It is submitted for your consideration in the purchase of the product(s) manufactured according to these plans. This design cannot be copied in whole or in part, altered or exhibited in any manner without written permission of Gable. Exceptions are previously copyrighted artwork supplied by client.

SIGN TYPE:		
ID-14120		
Pre Menu Board		
DWG. TYPE:		
Concept		
PROJECT NO.	TASK NO.	QTY.
74504-3	135127	1
DWG. NO.		SHEET
2108MRU		11 of 13

I

INSTALL ONLY

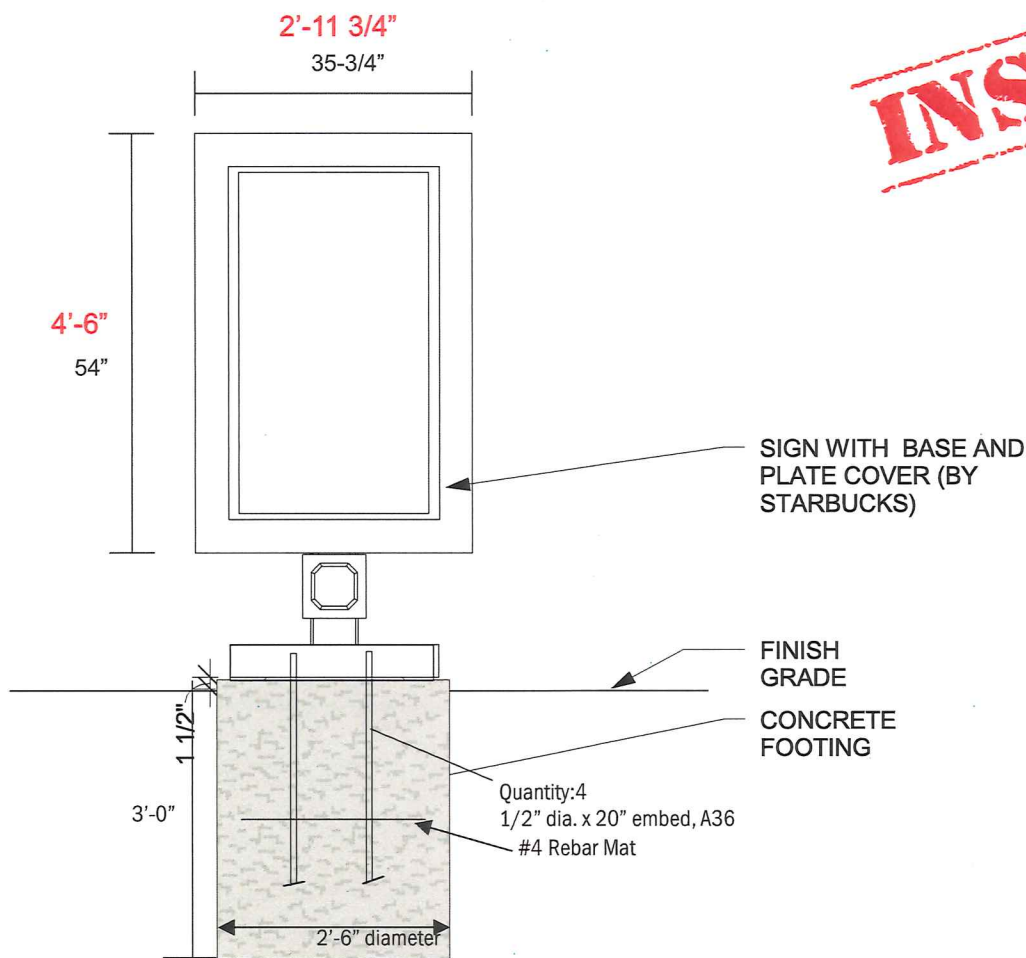

ELEVATION VIEW 13.40 SqFt
SCALE: 1/2" = 1'



A VISUAL
SOLUTIONS
COMPANY.

7440 Fort Smallwood Road
Baltimore, Maryland 21226
800.854.0568

PROJECT TITLE:		
SBUX 731 @ York Rd II- Baltimore, MD		
ORDER TITLE:		
SBUX 731 @ York Rd II- Baltimore, MD		
CITY/STATE		PHONE NUMBER
Baltimore, MD 21212		202.297.2760
DRAWING DATE	SALES REP	PROJECT MGR.
06/05/17	ECR	APH

REVISION HISTORY			
NO.	DATE	PREV DRWG	DESCRIPTION
0	01/20/17	1626MRU	
1	02/02/17	1675MRU	

This drawing remains the exclusive property of Gable. It is submitted for your consideration in the purchase of the product(s) manufactured according to these plans. This design cannot be copied in whole or in part, altered or exhibited in any manner without written permission of Gable. Exceptions are previously copyrighted artwork supplied by client.

SIGN TYPE:
ID-14030
Digital Ordering Screen/ Pedestal

DWG. TYPE:
Concept

PROJECT NO.	TASK NO.	QTY.
74504-3	135127	1
DWG. NO.		SHEET
2108MRU		12 of 13

FOR SIGN LOCATION SEE PAGE 1