



BALTIMORE COUNTY
DEPARTMENT OF PERMITS, APPROVALS & INSPECTIONS
111 WEST CHESAPEAKE AVENUE
TOWSON, MD 21204
410-887-3391

SIGN USE PERMIT

Permit Fees are Non-Refundable; Make Check Payable to "Baltimore County, Maryland"

PROPERTY ADDRESS 6900 York Rd ZIP CODE 21212
BUSINESS NAME Starbucks ZONING BL
OWNER'S NAME vs York Rd LLC c/o PHONE NO. _____ HISTORIC DISTRICT ☐ Yes ☒ No
MAILING ADDRESS 260 East Brown St Birmingham MT 48009 suite 250
APPLICANT/OWNER'S AGENT Heather Davis (Gable) PHONE NO. 410-255-6400
SIGN COMPANY NAME Gable PHONE NO. 410-255-6400
TYPE OF SIGN: ☐ Window Sign TAX ACCOUNT NO. 090 / 265 / 4980

☐ Temporary- Including Real Estate/Construction/Event Temporary Signs in the Last Year: ☐ Yes ☒ No

☒ Permanent ☐ Changeable Copy ☐ Wall ☐ Face Change Only ☐ Non-Illuminated

☒ Freestanding ☐ Pylon ☐ Monument ☐ Illuminated (separate electrical permit required)

Size: 3'1" feet x 2'7" feet = 7 square feet Height: 3'10" feet (freestanding signs)

Property Line/Street Right-of-Way Setbacks: front 31, sides 30 and 27, and rear 60.

NOTE: A construction plan, drawn to scale and clearly showing that all requirements have been met, must be attached; a site plan also must be attached for freestanding signs.

Table of Sign Regulations: 450.4. Attachment 1, 1.- An Electronic Changeable Copy Sign may only have a maximum Frequency of one instantaneous message change per 15 second cycle.

450.6.B.3 Changeable copy signs must operate at a constant intensity and not give the appearance of movement by flashing, blinking, strobing, scrolling, oscillating, or alternating lights.

PROHIBITIONS: including roof signs (Sections 450.5.B.7 and 450.6.A, Baltimore County Zoning Regulations):

1. Signs cannot impair motorist's clear view of traffic or government signs. All signs are subject to Section 102.5, BCZR.
2. Signs cannot imitate or resemble government signs, except for private traffic control and notice signs.
3. Signs cannot be placed in or project into or above street right of way or governmental property.
4. Sign or framework cannot obstruct window or opening for light and air or access to building, fire hydrant, or stand pipe.
5. Vehicle cannot be parked for the purpose of displaying an attached sign.
6. Except for flags exempted, flags, pennants, ribbons, streamers, tethered balloons, laser projections, and similar objects are prohibited.
7. Portable signs are prohibited, except for A-frame and sandwich board signs issued a use permit in B.M. - C.T. zones.
8. There can be no display or simulation of moving parts or message, except for an outdoor advertising sign with tri-vision, a changeable copy sign, or a thermometer, barometer, weather vane, barber pole, or clock.
9. No sign may emit sound

Work Description (including number of signs, special conditions, materials, locations and size): Installation of 2(two) Drive through directional 7sq ft - One(1) d/f "Exit only & thank you" 7sq ft freestanding
Double Face

CORNER LOT ☐

OWNER/AGENT CERTIFICATION

I solemnly affirm under the penalties of perjury and upon personal knowledge that the contents of the above are true and further agree to locate the proposed sign such that it will not violate Baltimore County laws and regulations.

Heather Davis
Signature

6/21/17
Date

Heather Davis
Print/Type Name

☐ Require Planning Signature _____ Date _____


Copies: White-Office; Yellow- Applicant (keep this Copy for your permanent records)

REV 10/14

Authority under Section 500.4, BCZR PAI Approval (SIGN ONLY)

Gary gh 6/21/17
Signature Initials Date

D

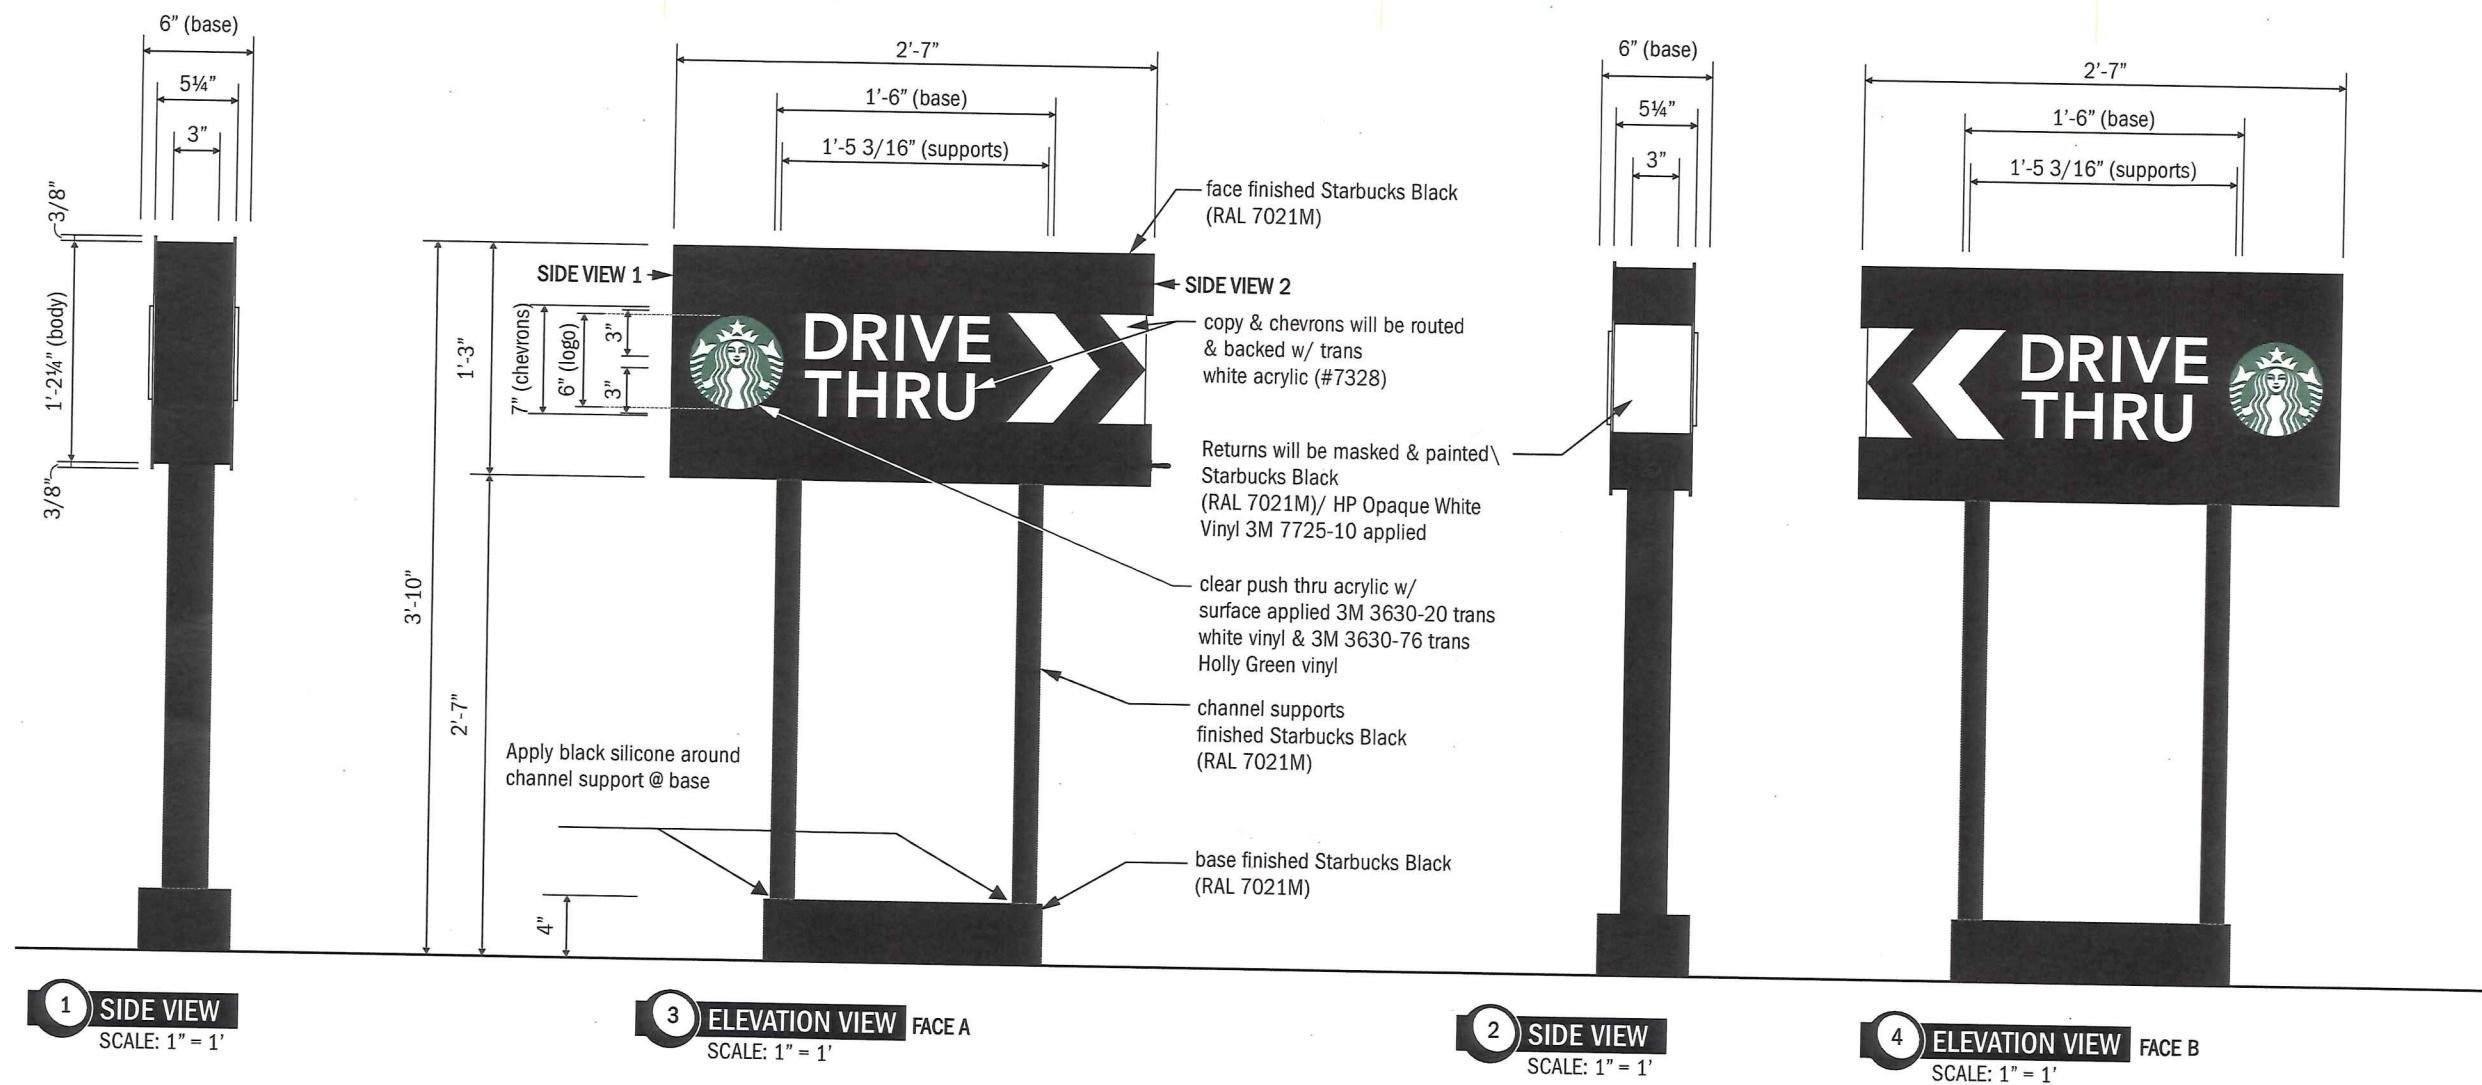

FOR SIGN LOCATION SEE PAGE 1



A VISUAL
SOLUTIONS
COMPANY.


7440 Fort Smallwood Road
Baltimore, Maryland 21226
800.854.0568

PROJECT TITLE:			
SBUX 731 @York Rd II- Baltimore, MD			
ORDER TITLE:			
SBUX 731 @York Rd II- Baltimore, MD			
CITY/STATE		PHONE NUMBER	
Baltimore, MD 21212		202.297.2760	
DRAWING DATE	SALES REP	PROJECT MGR.	
06/05/17	ECR	APH	
REVISION HISTORY			
NO.	DATE	PREV DRWG	DESCRIPTION
0	01/20/17	1626MRU	
1	02/02/17	1675MRU	

This drawing remains the exclusive property of Gable. It is submitted for your consideration in the purchase of the product(s) manufactured according to these plans. This design cannot be copied in whole or in part, altered or exhibited in any manner without written permission of Gable. Exceptions are previously copyrighted artwork supplied by client.

SIGN TYPE:		
ID-14104: 46" Tall L.E.D. Illum. Directional		
DWG. TYPE:		
Concept		
PROJECT NO.	TASK NO.	QTY.
74504-3	135127	2
DWG. NO.		SHEET
2108MRU		7 of 13

E

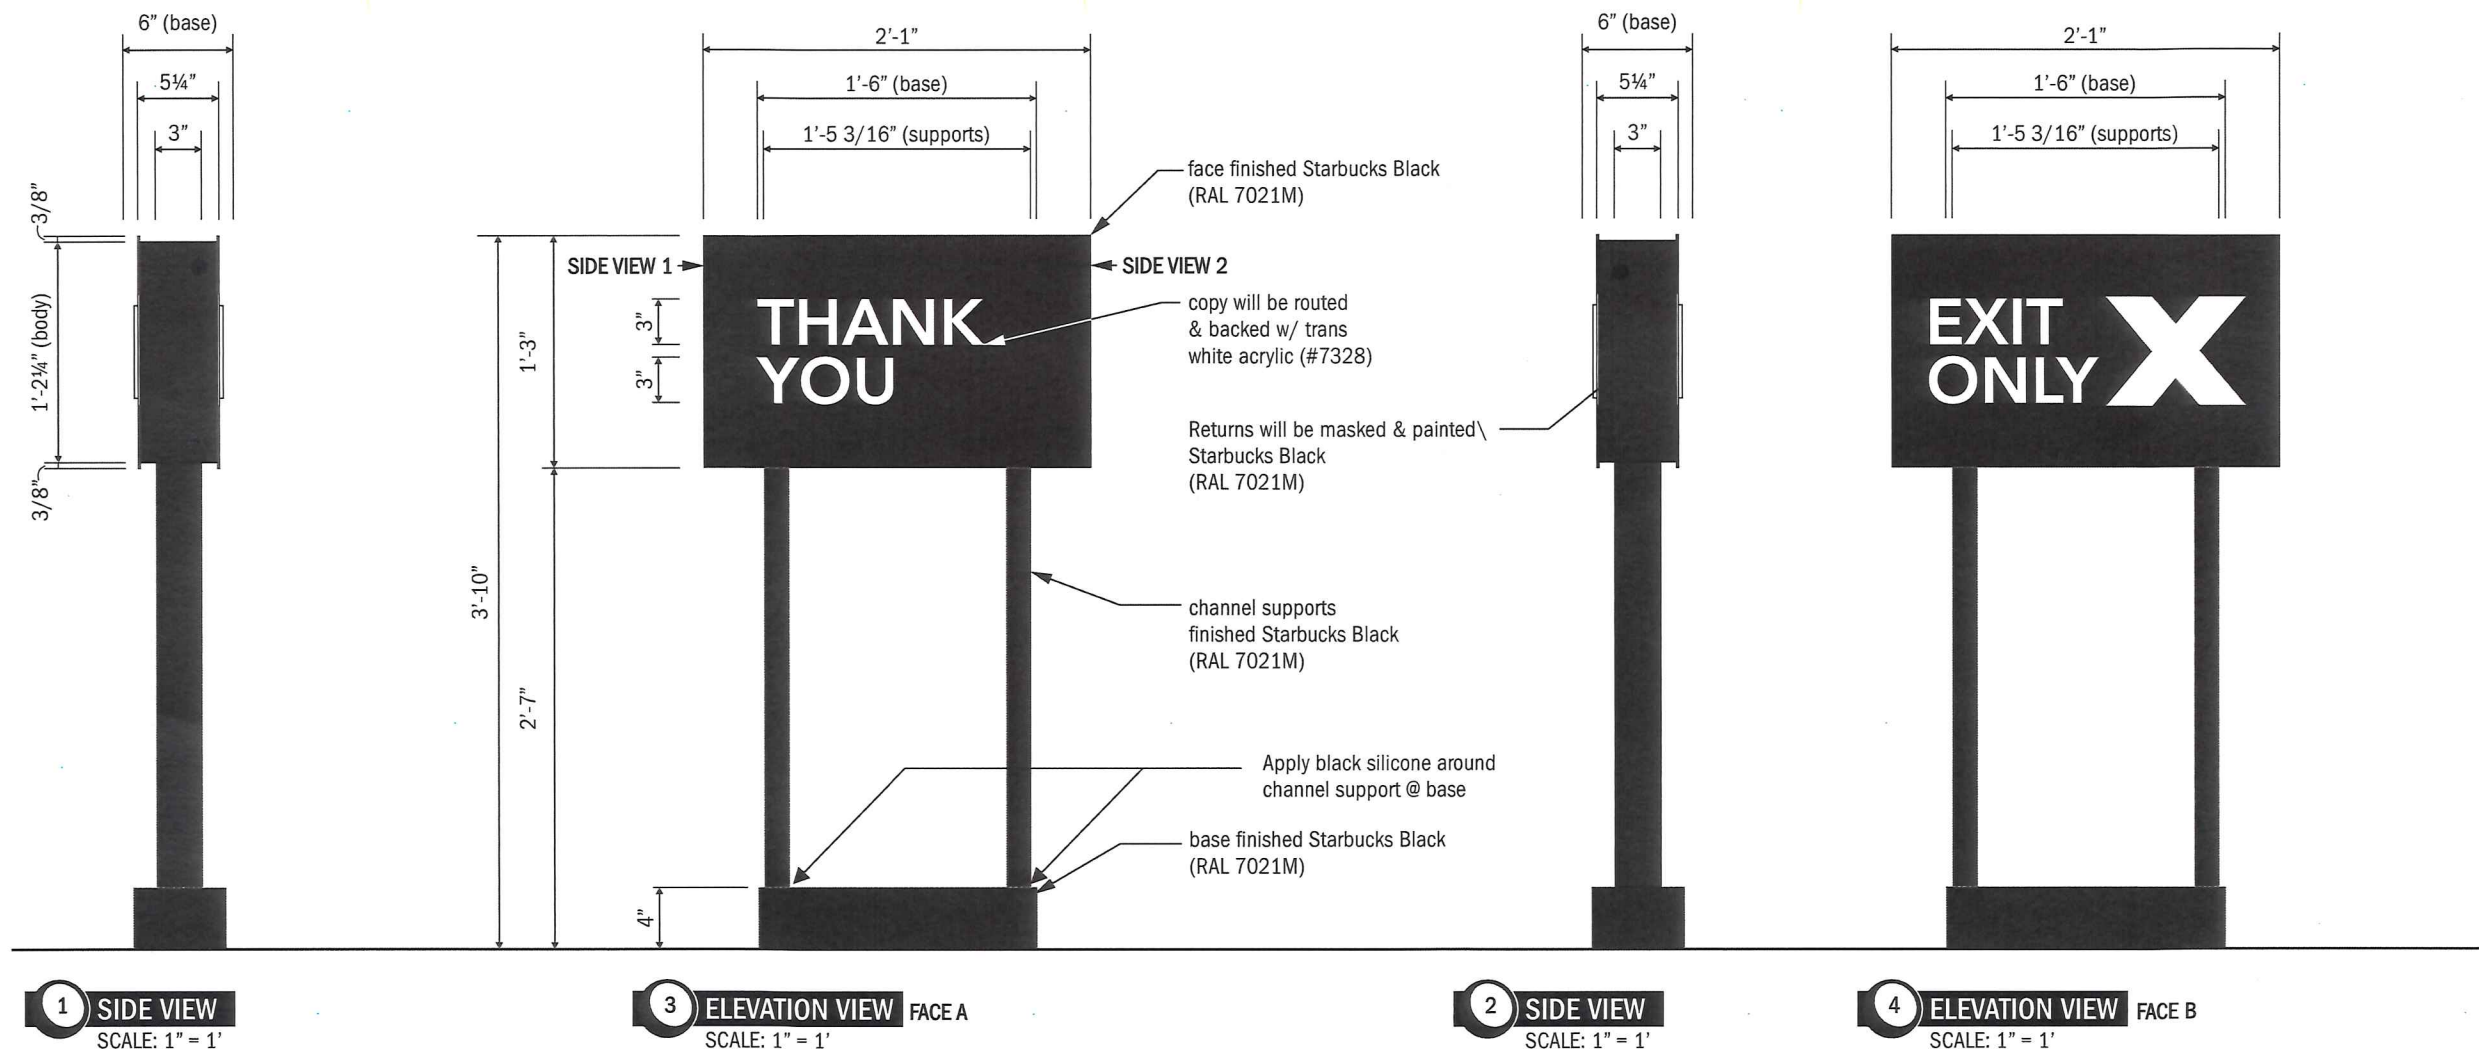

A VISUAL
SOLUTIONS
COMPANY.

7440 Fort Smallwood Road
Baltimore, Maryland 21226
800.854.0568

PROJECT TITLE:
SBUX 731 @ York Rd II- Baltimore, MD

ORDER TITLE:
SBUX 731 @ York Rd II- Baltimore, MD

CITY/STATE PHONE NUMBER
Baltimore, MD 21212 202.297.2760

DRAWING DATE SALES REP PROJECT MGR.
06/05/17 ECR APH

REVISION HISTORY			
NO.	DATE	PREV DRWG	DESCRIPTION
0	01/20/17	1626MRU	
1	02/02/17	1675MRU	

This drawing remains the exclusive property of Gable. It is submitted for your consideration in the purchase of the product(s) manufactured according to these plans. This design cannot be copied in whole or in part, altered or exhibited in any manner without written permission of Gable. Exceptions are previously copyrighted artwork supplied by client.

SIGN TYPE:
ID-14091: 46" Tall L.E.D. Illum.
Directional Thank You / Exit Only

DWG. TYPE:
Concept

PROJECT NO.	TASK NO.	QTY.
74504-3	135127	1
DWG. NO.		SHEET
2108MRU		8 of 13

FOR SIGN LOCATION SEE PAGE 1