



\$150.00

UP-2019-0139-SI

BALTIMORE COUNTY
DEPARTMENT OF PERMITS, APPROVALS & INSPECTIONS
111 WEST CHESAPEAKE AVENUE
TOWSON, MD 21204
410-887-3391

USE PERMIT RECEIPT
190551
The applicant must affirm by initials below that there are no current violations at this site, pursuant to Section 112.7 B.C.C.
Initials: LP

SIGN USE PERMIT

Permit Fees are Non-Refundable; Make Check Payable to "Baltimore County, Maryland"

PROPERTY ADDRESS 8667 Belair Rd. Nottingham MD ZIP CODE 21236
BUSINESS NAME Lidl ZONING BL
OWNER'S NAME Sandelman / Sanford Trustees PHONE NO. 301-876-4987 HISTORIC DISTRICT ☐ Yes ☒ No
MAILING ADDRESS 15350 SW SEQUOIA PKWY STE 300 PORTLAND OR 97224
APPLICANT/OWNER'S AGENT Ken Padgett PHONE NO. 301-370-2126
SIGN COMPANY NAME JFM Services, Inc PHONE NO. 301-622-4290
TYPE OF SIGN: ☐ Window Sign TAX ACCOUNT NO. 170 1000 1 7432

☐ Temporary- Including Real Estate/Construction/Event Temporary Signs in the Last Year: ☐ Yes ☐ No

☒ Permanent ☐ Changeable Copy ☒ Wall ☐ Face Change Only ☐ Non-Illuminated

☐ Freestanding ☐ Pylon ☐ Monument ☒ Illuminated (separate electrical permit required)

Size: 8.20 feet x 8.20 feet = 67.24 square feet Height: _____ feet (freestanding signs)

Property Line/Street Right-of-Way Setbacks: front _____, sides _____ and _____, and rear _____.

NOTE: A construction plan, drawn to scale and clearly showing that all requirements have been met, must be attached.

A site plan must also be attached for freestanding signs.

Table of Sign Regulations: 450.4.1.- An Electronic Changeable Copy Sign may only have a maximum frequency of one instantaneous message change per 15 second cycle. 450.6.B.3 - Changeable copy signs must operate at a constant intensity and not give the appearance of movement by flashing, blinking, strobing, scrolling, oscillating, or alternating lights.

PROHIBITIONS: including roof signs (Sections 450.5.B.7 and 450.6.A, Baltimore County Zoning Regulations):

1. Signs cannot impair motorist's clear view of traffic or government signs. All signs are subject to Section 102.5, BCZR.
2. Signs cannot imitate or resemble government signs, except for private traffic control and notice signs.
3. Signs cannot be placed in or project into or above street right of way or governmental property.
4. Sign or framework cannot obstruct window or opening for light and air or access to building, fire hydrant, or stand pipe.
5. Vehicle cannot be parked for the purpose of displaying an attached sign.
6. Except for flags exempted, flags, pennants, ribbons, streamers, tethered balloons, laser projections, and similar objects are prohibited.
7. Portable signs are prohibited, except for A-frame and sandwich board signs issued a use permit in B.M. - C.T. zones.
8. There can be no display or simulation of moving parts or message, except for an outdoor advertising sign with tri-vision, a changeable copy sign, or a thermometer, barometer, weather vane, barber pole, or clock.
9. No sign may emit sound

Work Description (including number of signs, special conditions, materials, locations and size):

Install (1) wall mounted sign for Lidl
8.20' x 8.20' = 67.24 sq ft (NO OTHER SIGNS ON WAY) CORNER LOT? ☐

OWNER/AGENT CERTIFICATION

I solemnly affirm under the penalties of perjury and upon personal knowledge that the contents of the above are true and further agree to locate the proposed sign such that it will not violate Baltimore County laws and regulations.



Signature Ken Padgett Date 9/25/19 Print/Type Name Ken Padgett

☐ Require Planning Signature Myke Madryg (Not zoning approval) Date 9/26/19

Copies: White-Office; Yellow- Applicant (keep this Copy for your permanent records)

Authority under Section 500.4, BCZR PAI Approval (SIGN ONLY)

Signature Jeffrey Keller Initials JWP Date 9/26/2019

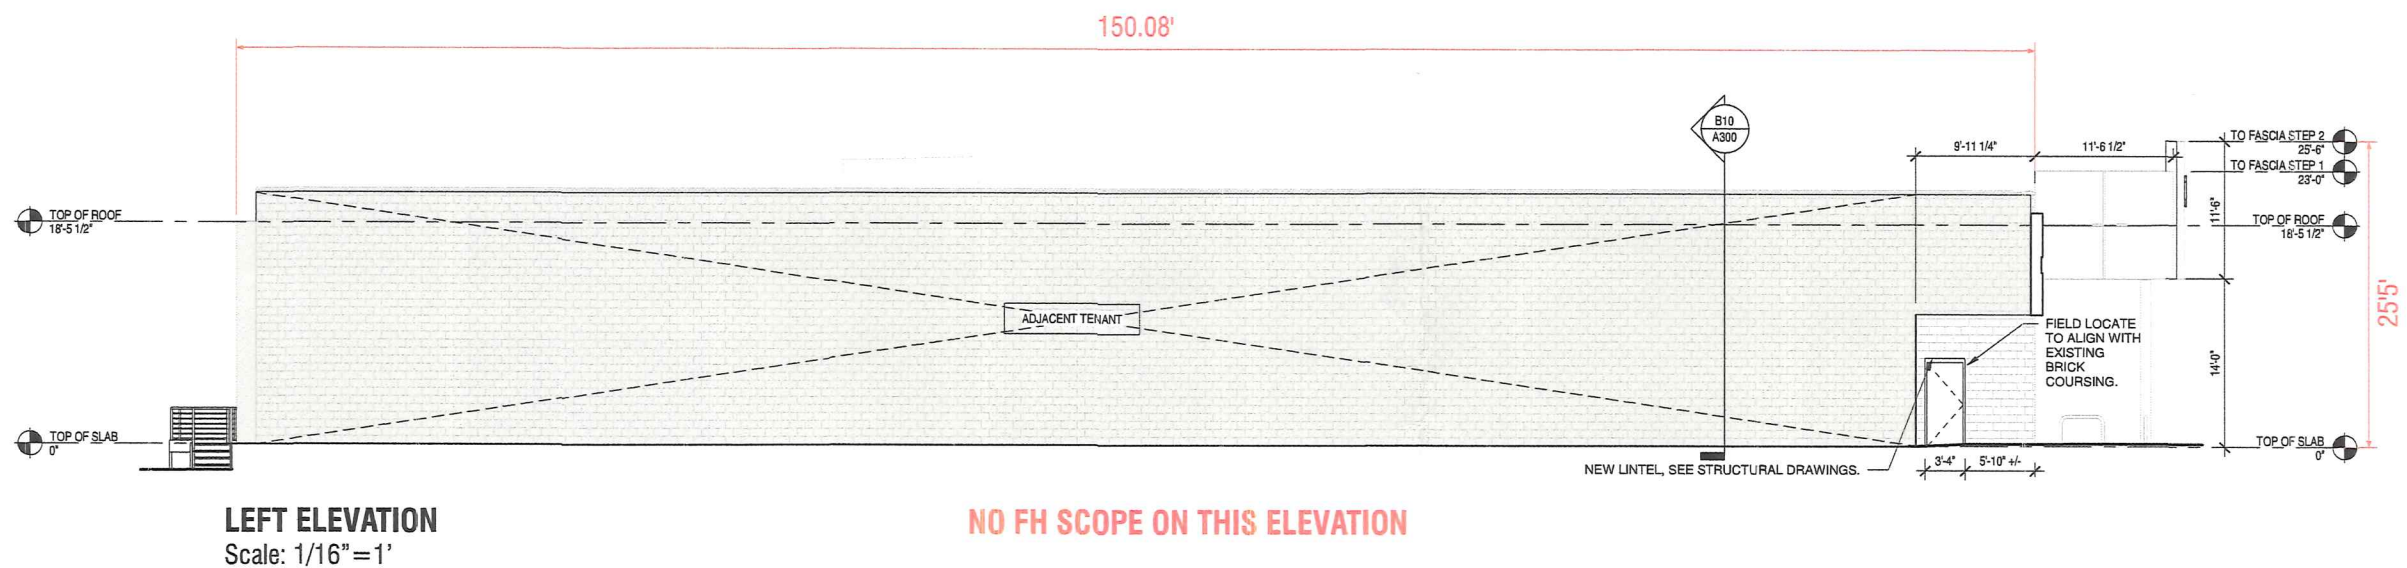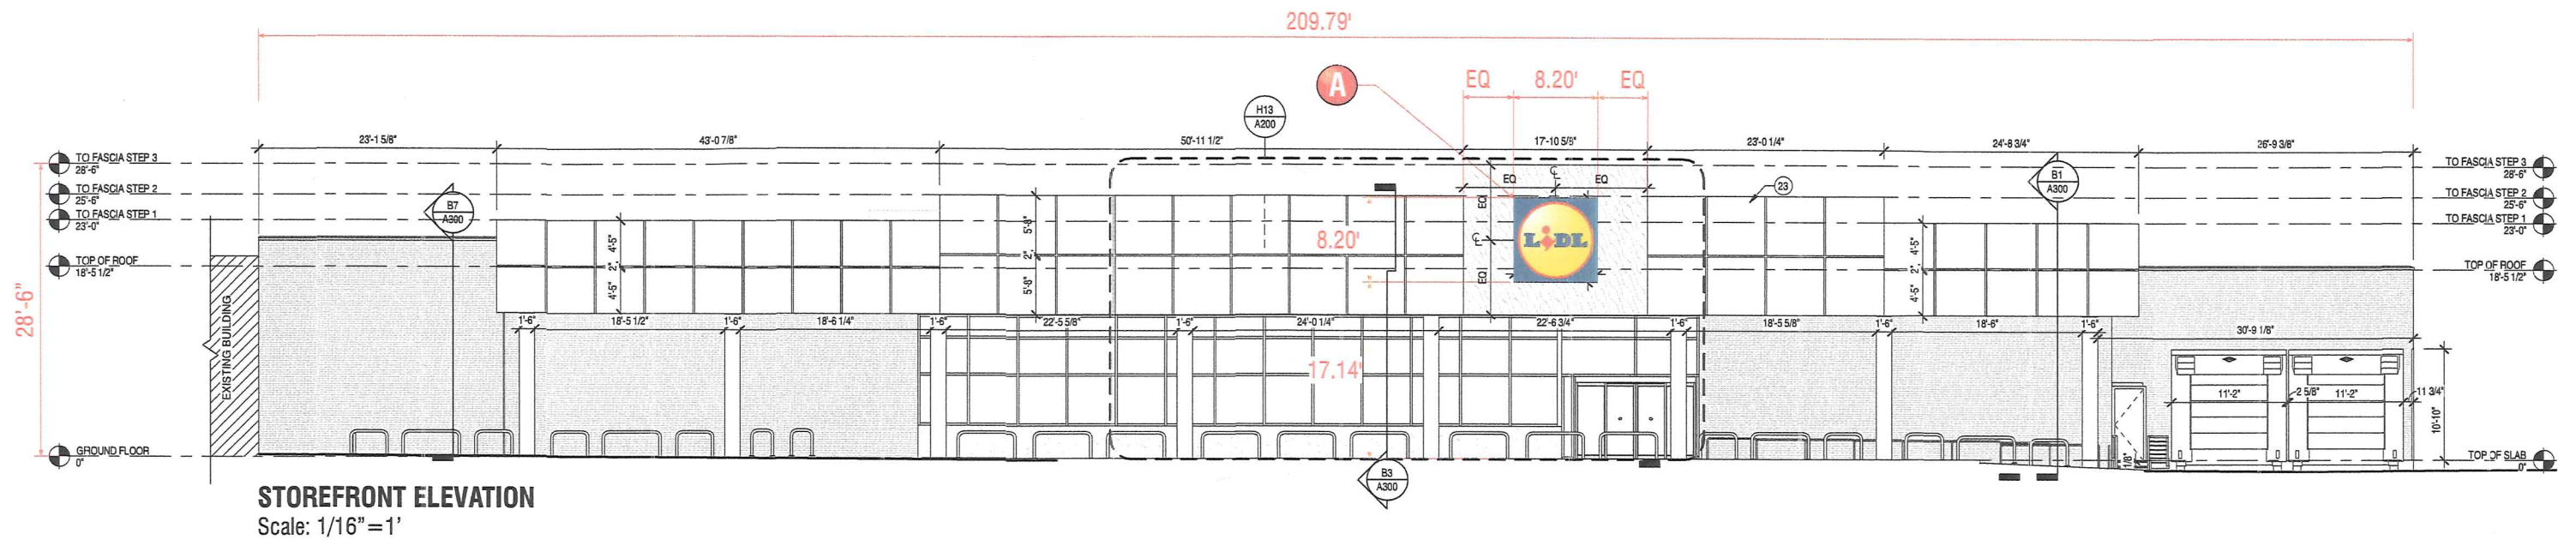

VISUAL COMMUNICATIONS
www.FederalHeath.com

1128 Beville Road, Suite E Daytona Beach, FL 32114
(386) 255-1901 Fax (386) 258-0211

Manufacturing Facilities:
Oceanside, CA - Euless, TX - Jacksonville, TX
Delaware, OH - Racine, WI

Office Locations:
Oceanside, CA - Las Vegas, NV - Laughlin, AZ
Idaho Falls, ID - Euless, TX - Jacksonville, TX - San Antonio, TX
Houston, TX - Corpus Christi, TX - Indianapolis, IN
Louisville, KY - Knoxville, TN - Grafton, WI - Delaware, OH
Willowbrook, IL - Tunica, MS - Atlanta, GA
Tampa, FL - Daytona Beach, FL - Orlando, FL

Building Quality Signage Since 1901

Revisions:

R2-05-22-19 VA/JK Signs B&C removed from scope.
R3-09-20-19 BW Convert all measurements to feet in decimals.

Colors Depicted in This Rendering May Not Match Actual Finished Materials. Refer To Product Samples For Exact Color Match.

Client Approval/Date:

Landlord Approval/Date:

Account Rep: **Matt Smith**

Project Manager: **Marylou Kirby**

Drawn By: **Jake Posadas / JK**

UL Underwriters Laboratories Inc. **NEC** ELECTRICAL TO USE U.L. LISTED COMPONENTS AND SHALL MEET ALL N.E.C. STANDARDS
ALL ELECTRICAL SIGNS ARE TO COMPLY WITH U.L. 48 AND ARTICLE 600 OF THE N.E.C. STANDARDS, INCLUDING THE PROPER GROUNDING AND BONDING OF ALL SIGNS.

Project / Location:



STORE #: 1419
8667 BELAIR RD
NOTTINGHAM, MD 21236


Job Number: **23-55402-10**

Date: **April 16, 2019**


Sheet Number: **2** of **4**

Design Number: **23-55402-10R3**

This original drawing is provided as part of a planned project and is not to be exhibited, copied or reproduced without the written permission of Federal Heath Sign Company, LLC or its authorized agent. ©FHSC

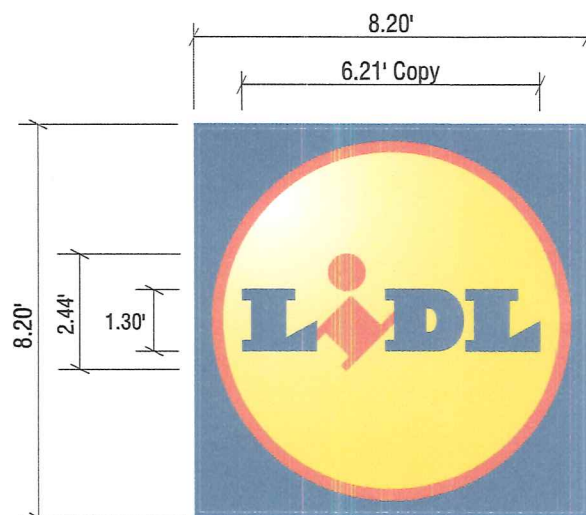

2.5 Meter Wall Sign

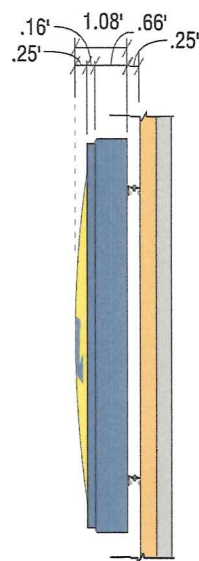

Side View

WS-2.5A/EIFS

S/F INTERNALLY ILLUMINATED WALL SIGN | 67.37 SQ.FT. | ONE (1) REQ'D.

SIGN TYPE A

Scale: 1/4" = 1'-0"

Specifications: Wall Sign

1. Facade Materials: EIFS
2. 0.080" Aluminum sign cabinet painted to match PMS 541 Blue
3. Metal retainers painted to match PMS 541 Blue
4. (1) Thermoformed 0.117" Duraplex modified acrylic face
(See Face Layout for details) w/ second surface translucent graphics
(See Color Specifications for details on face color)
5. Sign cabinet contains White LEDs and transformers
6. Disconnect switch UL Outdoor rated toggle type w/ neoprene boot per NEC 600-6
7. Primary electrical feed
8. Mounting bracket (See Mounting Detail)

Face Color Specifications (2nd Surface Vinyl):

- PMS 541 Blue ("L", "D", "L" & Background)
- PMS 485 Red ("I" & Circle Border)
- PMS 1235 Yellow (Circle)

CUSTOMER TO PROVIDE BLOCKING, ACCESS AND PRIMARY POWER WITHIN 5' OF SIGN.
CUSTOMER TO SEAL ANY SIGN RELATED PENETRATIONS ABOVE THE ROOF AND THROUGH MEMBRANE ROOFING OR EQUIVALENT.

INSTALLATION OF THIS SIGN SHALL CONFORM TO ARTICLE 600 OF THE NEC, UL 48 AND OR OTHER APPLICABLE LOCAL CODES, INCLUDING THE PROPER GROUNDING AND BONDING OF THE SIGN.

THE LOCATION OF THE DISCONNECT SWITCH, AFTER INSTALLATION SHALL COMPLY WITH ARTICLE 600.6(A) OF THE NEC.


ELECTRICAL REQUIREMENTS

Total: T.B.D. Amps

of 120V, 20A Circuits Req'd T.B.D.

ALL BRANCH CIRCUITS SHALL BE DEDICATED TO SIGNS (INCLUDING GROUND AND

REFER TO PAGE 1 FOR ADDITIONAL ELECTRICAL AND INSTALLATION INFORMATION & REQUIREMENTS

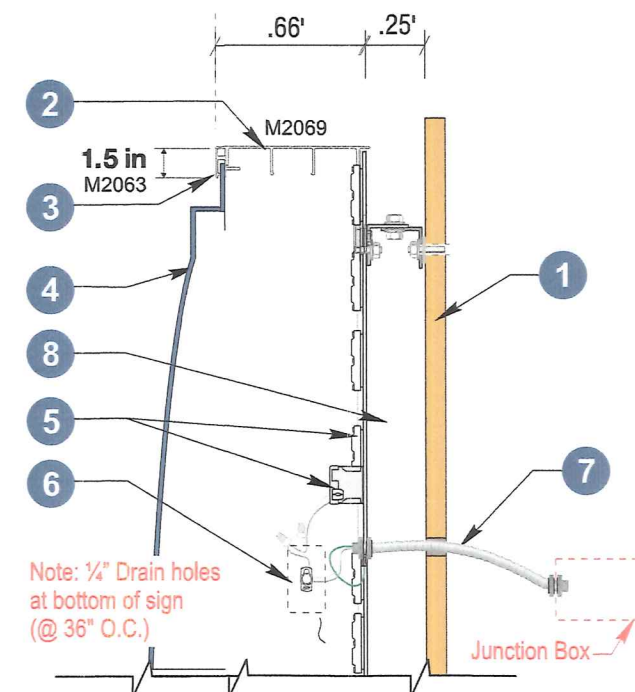

Section @ S/F Wall Sign (w/ Mounting Detail)
Not to Scale

Fabrication Notes:

- Sign Faces Provided By Others.

Installation Notes:

- GC to provide 20 amp, 120 volt circuit in conduit through mullion. 18" of conduit & wiring to be extended past the outside mullion. Junction box to be located inside.
- GC to provide & install the brackets to the curtain wall.
- GC to provide SS bar, SS bar fasteners & lag screw w/ lock washer.
- FH to provide brackets attached to sign, lag bolts, washers & locknuts.
- Installer to mount sign to pre-installed brackets.
- FH to leave electrical leads rolled up inside cabinet so installer can decide on site where the best, least visible place is to exit the cabinet.

Electrical:

- (280) Natural White Street Fighter LED Modules (PL-OP2-SF3-P-NW)
- (4) 60w Transformers (PL-PS 60-12) @ 1.2 amps each
- Total Amps: 4.8
- Temperature: 5000k
- (1) 20 amp 120V Circuit Req.



VISUAL COMMUNICATIONS
www.FederalHeath.com

1128 Beville Road, Suite E Daytona Beach, FL 32114
(386) 255-1901 Fax (386) 258-0211

Manufacturing Facilities:
Oceanside, CA - Eules, TX - Jacksonville, TX - San Antonio, TX
Delaware, OH - Racine, WI
Office Locations:
Oceanside, CA - Las Vegas, NV - Laughlin, AZ
Idaho Falls, ID - Eules, TX - Jacksonville, TX - San Antonio, TX
Houston, TX - Corpus Christi, TX - Indianapolis, IN
Louisville, KY - Knoxville, TN - Grafton, WI - Delaware, OH
Willowbrook, IL - Tunica, MS - Atlanta, GA
Tampa, FL - Daytona Beach, FL - Orlando, FL

Building Quality Signage Since 1901

Revisions:

R2-05-22-19 VA/JK Signs B&C removed from scope.

R3-09-20-19 BW Convert all measurements to feet in decimals.

Colors Depicted In This Rendering May Not Match Actual Finished Materials. Refer To Product Samples For Exact Color Match.

Client Approval/Date:

Landlord Approval/Date:

Account Rep: Matt Smith

Project Manager: Marylou Kirby

Drawn By: Jake Posadas / JK

UL Underwriters Laboratories Inc. nfc ELECTRICAL TO USE U.L. LISTED COMPONENTS AND SHALL MEET ALL N.E.C. STANDARDS
ALL ELECTRICAL SIGNS ARE TO COMPLY WITH U.L. 48 AND ARTICLE 600 OF THE N.E.C. STANDARDS, INCLUDING THE PROPER GROUNDING AND BONDING OF ALL SIGNS.

Project / Location:



STORE #: 1419
8667 BELAIR RD
NOTTINGHAM, MD 21236

Job Number: 23-55402-10

Date: April 16, 2019

Sheet Number: 4 of 4

Design Number: 23-55402-10R3

This original drawing is provided as part of a planned project and is not to be exhibited, copied or reproduced without the written permission of Federal Heath Sign Company, LLC or its authorized agent. ©FHSC