

REV 04/17/2019



2019-0180-ST BALTIMORE COUNTY

DEPARTMENT OF PERMITS, APPROVALS & INSPECTIONS
111 WEST CHESAPEAKE AVENUE
TOWSON, MD 21204

410-887-3391

SIGN USE PERMIT

USE	PERMIT RECEIPT
#	87640

The applicant must affirm by initials below that there are no current violations at this site, pursuant to Section 112.7, B.C.C. Initials:

Permit Fees are Non-Refundable; Make Check Payable to	o "Baltimore County, Maryland"
PROPERTY ADDRESS 5201 A Campbe	ell Blyd zip code 2/236
BUSINESS NAMECACA	ZONING BY AS
OWNER'S NAME Frankel nothingher	PHONE NO. HISTORIC DISTRICT Yes No
MAILING ADDRESS 10260 YOFK RT C	ockeysuille Md 21030
APPLICANT/OWNER'S AGENT GOTY Brent	PHONE NO. 410-507-005
SIGN COMPANY NAME TOCKSLOPE ST	ons phone no. 301-322-332
TYPE OF SIGN: Window Sign	TAX ACCOUNT NO. <u>ZSO / 00 / / ZOZZ</u>
Temporary- Including Real Estate/Construction/Event	Temporary Signs in the Last Year: Yes No
Permanent Changeable Copy Wall	☐ Face Change Only ☐ Non-Illuminated
☐Freestanding ☐Pylon ☐ Monument ☐ Illu	minated (separate electrical permit required)
V/Size: 3^{\prime} feet x $4/8^{\prime}$ feet = $2/5$ square feet	Height:feet (freestanding signs)
Property Line/Street Right-of-Way Setbacks: front,	sidesand, and rear
NOTE: A construction plan, drawn to scale and clearly sh	owing that all requirements have been met, must be attached.
A site plan must also be attached for freestanding	
Table of Sign Regulations: 450.4.1 An Electronic Changea	ble Copy Sign may only have a maximum frequency of one instantaneous
appearance of movement by flashing, blinking, strobing, scrol	copy signs must operate at a constant intensity and not give the lling, oscillating, or alternating lights.
PROHIBITIONS: including roof signs (Sections 450.5.B.7 1. Signs cannot impair motorist's clear view of traffic of	r government signs. All signs are subject to Section 102.5, BCZR.
2. Signs cannot imitate or resemble government signs,	except for private traffic control and notice signs.
3. Signs cannot be placed in or project into or above str	eet right of way or governmental property.
4. Sign or framework cannot obstruct window or opening	ng for light and air or access to building, fire hydrant, or stand pipe.
5. Vehicle cannot be parked for the purpose of displayin6. Except for flags exempted, flags, pennants, ribbons.	ng an attached sign. streamers, tethered balloons, laser projections, and similar objects are
prohibited.	
7. Portable signs are prohibited, except for A-frame and 8. There can be no display or simulation of moving part	I sandwich board signs issued a use permit in B.M. – C.T. zones. ts or message, except for an outdoor advertising sign with tri-vision, a
changeable copy sign, or a thermometer, barometer,	weather vane, barber note, or clock
9. No sign may emit sound	
Work Description (including number of signs, special co	nditions, materials, locations and size):
Install (2) illuminated was	Usigns-CAOA
$C = 2^{\prime} \times 2^{\prime}$	8'=24.54seff
Install Q) illuminated was Sourfront = 40' 3'X8.1.	CORNER LOT?
OWNER/AC	GENT CERTIFICATION
agree to locate the proposed sign such that it will not violate	personal knowledge that the contents of the above are true and further te Baltimore County laws and regulations
8-29-	19 Con And
Signature Date	Print/Type Name
/	Time Type Ivanie
Require Planning Signature	Date
Copies: White-Office; Yellow- Applicant (keep	Authority under Section 500.4, BCZR PAI Approval (SIGN ONLY)
this Copy for your permanent records)	Kozom 6) 8/30/9 7
DEX. 0.4/15/2010	Signature Initials Date



Permits, Approvals & Inspections

111 W. Chesapeake Avenue Towson, MD 21204 Report Generated On: 8/28/2019

Permit Processing Commerical Permit & Development Report

Page 1 of 1

Property Information

Tax Account Number:

2500012022

Plat Ref: 079:471

Election District:

14

Owner Name(s): FRANKEL NOTTINGHAM LLC

PDM #: 14-0302

Address: 10260 YORK RD

Zoning District(s): BM AS

COCKEYSVILLE.MD 21030

Premise Address: 5201 CAMPBELL BLVD			Elevation Range: 60ft - 68ft												
Affected Overlays	Instructions: Begin review process with Zoning Review, Room 111.	Bldg.		Alts.	s	>		3gk		Occup.	nna		Plumb	Agency	
Contact Agency	Potential Overlay Issues Growth Tier 1: Served by public sewer and inside URDL	New Com I	Interior Alts.	Add / Ext. Alts.	Piers/Pilings	Grading/SW	Tanks	Ret.Walls/Bulk	Razing	Chg. of Oc	Tower Antenna	Signs	Elect. & Plu	Acknowledgment Initial & Date	
EPS-Sed. Control	Note: All Razing Permits must be sent to Sediment Control for review.					Continue recent									
Al-Public Services :ounty Office Building :loom 119 :hone: 410-887-3751	Note: All permits for Grading, New Buildings & Building Additions must be sent to Public Services.			otas issuitatas olitai		demandura and			2 22750405						
Coning Review ounty Office Building oom 111 hone: 410-887-3391	Zoning Cases: 2017-0148-A	X		X	X	X	X			X	X	X		8/30/19	



PROPOSED APPROX. 3/16" = 1'



CUSTOMER CAVA


ADDRESS 5201A Campbell Blvd Nottingham MD 21236

FILE NAME CAVA_White Marsh (cnl's)

DWG. NO. 8822
SCALE Noted
DATE 08/01/19
DESIGNER KK
CONTACT Justin Wyman




Notice: This drawing is an original design created by Jack Stone Sign Company, and is submitted for use in conjunction with this project only. This drawing cannot be duplicated, altered, or exhibited in any fashion without authorization from Jack Stone Sign Company. This drawing remains the property of Jack Stone Sign Company and any unauthorized use or exhibition will result in a design fee.

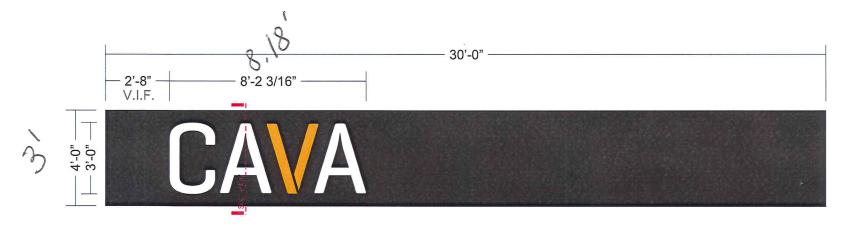

SCALE QTY: (2) SETS

1/4" = 1'-0" 24.56 SQ. FT. EA

- A. .040 ALUM. RETURNS PTD. BLACK, CLEAR COATED
- B. 1/8" THK. WHITE ACRYLIC FACES
 - (ADD PRINTED WHITE VINYL TO MATCH PMS 137 ON -FIRST SURFACE FOR LETTER "V" ONLY)
- C. WHITE LEDs
- D. WEEP HOLES AS REQ'D
- BUILDING FACADE: STUCCO/CONCRETE FACADE
- F. ALUM. CHANNEL LTR. BACK
- G. WIRING IN LIQUITITE TO ELEC. CIRCUIT
- H. REMOTE POWER SOURCE IN METAL VAULT
- BLACK TRIMCAPS ON ALL LETTERS
- J. .080 FABBED ALUM. 2" DEEP B/G PAN OVER ANGLE FRAME PTD. MATTE BLACK
- K. 1/4" BOLTS & DBL EXPANSION ANCHORS

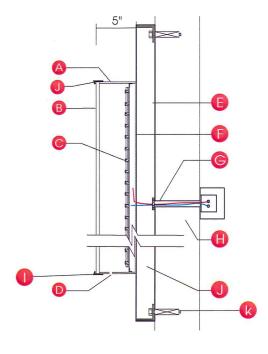

SECTION VIEW

* ALL ELECTRICAL COMPONENTS UL LISTED

This sign is intended to be installed in accordance with the requirements of Article 600 of the current National Electrical Code and/or other applicable local codes. This includes proper grounding and bonding of the sign.

SIGN IS WIRED FOR 120 VOLTS UNLESS OTHERWISE SPECIFIED



CUSTOMER CAVA ADDRESS 5201A Campbell Blvd Nottingham

MD 21236 FILE NAME CAVA White Marsh (cnl's) DWG. NO. 8822
SCALE Noted
DATE 08/01/19
DESIGNER KK
CONTACT Justin Wyman

08/23/19 KK chg type 080519-SGH-JUSTIFIED LEFT CHANNEL LETTERS

Notice: This drawing is an original design created by Jack Stone Sign Company, and is submitted for use in conjunction with this project only. This drawing cannot be duplicated, altered, or exhibited in any fashion without authorization from Jack Stone Sign Company. This drawing remains the property of lack Stone Sign Company and any unauthorized use or exhibition will result in a design fee.