

± 150

Permit Fees are Non-Refundable; Make Check Payable to "Baltimore County, Maryland"

BALTIMORE COUNTY DEPARTMENT OF PERMITS, APPROVALS & INSPECTIONS 111 WEST CHESAPEAKE AVENUE TOWSON, MD 21204

410-887-3391

SIGN USE PERMIT

USE	PE	RM	IT	RE	CEIP	T
#	19	0	5	82		

The applicant must affirm by initials below that there are no current violations at this site, pursuant to Section 112.7, B.C.C. Initials:

PROPERTY ADDRESS 8400 Belair Rd Baltimore MD 21236 ZIP CODE 21236
BUSINESS NAME Caliber Collision ZONING COMMERCIAL BM
OWNER'S NAME Charles Westerman PHONE NO. 410 241 9716 HISTORIC DISTRICT Yes IN
MAILING ADDRESS 8402 Belair Rd Baltimore MD 21236
APPLICANT/OWNER'S AGENT Robert Hansen PHONE NO. 410 467 6171
SIGN COMPANY NAME Mealet Sign Services PHONE NO. 40 266 6966
TYPE OF SIGN: TAX ACCOUNT NO. 12 / 30 / 5 5 0
☐ Temporary- Including Real Estate/Construction/Event Temporary Signs in the Last Year: ☐ Yes ☐ No
☐ Permanent ☐ Changeable Copy ☐ Wall ☐ Face Change Only ☐ Non-Illuminated
Freestanding Pylon Monument Illuminated (separate electrical permit required)
Size: $6 = 51.77$ square feet Height: feet (freestanding signs)
Property Line/Street Right-of-Way Setbacks: front, sidesand, and rear
NOTE: A construction plan, drawn to scale and clearly showing that all requirements have been met, must be attached.
A site plan must also be attached for freestanding signs.
Table of Sign Regulations: 450.4.1 An Electronic Changeable Copy Sign may only have a maximum frequency of one instantaneous
message change per 15 second cycle. 450.6.B.3 - Changeable copy signs must operate at a constant intensity and not give the appearance of movement by flashing, blinking, strobing, scrolling, oscillating, or alternating lights.
PROHIBITIONS: including roof signs (Sections 450.5.B.7 and 450.6.A, Baltimore County Zoning Regulations):
 Signs cannot impair motorist's clear view of traffic or government signs. All signs are subject to Section 102.5, BCZR. Signs cannot imitate or resemble government signs, except for private traffic control and notice signs.
3. Signs cannot be placed in or project into or above street right of way or governmental property.
4. Sign or framework cannot obstruct window or opening for light and air or access to building, fire hydrant, or stand pipe.
5. Vehicle cannot be parked for the purpose of displaying an attached sign.6. Except for flags exempted, flags, pennants, ribbons, streamers, tethered balloons, laser projections, and similar objects are
prohibited.
7. Portable signs are prohibited, except for A-frame and sandwich board signs issued a use permit in B.M. – C.T. zones.
8. There can be no display or simulation of moving parts or message, except for an outdoor advertising sign with tri-vision, a
changeable copy sign, or a thermometer, barometer, weather vane, barber pole, or clock. 9. No sign may emit sound
Work Description (including number of signs, special conditions, materials, locations and size):
WALL SIGN
CORNER LOT?
OWNER/AGENT CERTIFICATION
I solemnly affirm under the penalties of perjury and upon personal knowledge that the contents of the above are true and furth
agree to locate the proposed sign such that it will not violate Baltimore County laws and regulations.
10-16-19 Robert Hansen
Signature Date Print/Type Name
Require Planning Signature Date
Copies: White-Office; Yellow- Applicant (keep Authority under Section 500,4, BCZR PAI Approval (SIGN ONLY)
this Copy for your permanent records)
REV 04/17/2019 Signature Initials Date



2019-0197-51 BALTIMORE COUNTY

DEPARTMENT OF PERMITS, APPROVALS & INSPECTIONS 111 WEST CHESAPEAKE AVENUE

TOWSON, MD 21204 410-887-3391

SIGN USE PERMIT

USE PERMIT RECEIPT

The applicant must affirm by initials below that there

are no current violations at this site, pursuant to Section 112.7, B.C.C. Initials: REI+

Permit Fees are Non-Refundable; Make Check Payable	
PROPERTY ADDRESS 4400 Belair Rd But	timore MD ZIP CODE 21236
BUSINESS NAME Caliber Colision	ZONING COMMErcial /BM
OWNER'S NAME Charles Westerman	PHONE NO. 410 241 9716 HISTORIC DISTRICT Yes No
MAILING ADDRESS 8402 Belair Rd Ba	Himore MD 21236
APPLICANT/OWNER'S AGENT Robert Hansen	PHONE NO. 410 467 017/
SIGN COMPANY NAME Megley Sign Ser	
TYPE OF SIGN: Window Sign	TAX ACCOUNT NO. 12 130 1 5650
☐ Temporary- Including Real Estate/Construction/Event	Temporary Signs in the Last Year: Yes No
☐ Permanent ☐ Changeable Copy ☐ Wall	☐ Face Change Only Non-Illuminated
Freestanding Pylon Monument I	Iluminated (separate electrical permit required)
Size: 12 feet x $\frac{1}{2}$ feet = $\frac{12}{2}$ square feet	et Height: <u>\$20</u> feet (freestanding signs)
Property Line/Street Right-of-Way Setbacks: front	, sidesand, and rear
NOTE: A construction plan, drawn to scale and clearly	showing that all requirements have been met, must be attached.
A site plan must also be attached for freestand	ing signs.
	geable Copy Sign may only have a maximum frequency of one instantaneous
message change per 15 second cycle. 450.6.B.3 - Changes appearance of movement by flashing, blinking, strobing, sc	able copy signs must operate at a constant intensity and not give the crolling, oscillating, or alternating lights.
 Signs cannot imitate or resemble government sign Signs cannot be placed in or project into or above Sign or framework cannot obstruct window or ope Vehicle cannot be parked for the purpose of displacements. Except for flags exempted, flags, pennants, ribbor prohibited. Portable signs are prohibited, except for A-frame There can be no display or simulation of moving a changeable copy sign, or a thermometer, baromete No sign may emit sound 	ening for light and air or access to building, fire hydrant, or stand pipe. aying an attached sign. ns, streamers, tethered balloons, laser projections, and similar objects are and sandwich board signs issued a use permit in B.M. – C.T. zones. parts or message, except for an outdoor advertising sign with tri-vision, a er, weather vane, barber pole, or clock.
PULLING SIGN 150	conditions, materials, locations and size): Double face the side of right of each corner Lot?
Der applicant OWNER I solemply affirm under the penalties of periury and un	/A CIENTE CIEDTRIEI CATIONI
I solemnly affirm under the penalties of perjury and up	ON personal knowledge that the contents of the above are true and further
agree to locate the proposed sign such that it will not vi	olate Baltimore County laws and regulations.
10-16-	Robert Hansen Print/Type Name
Signature Date	Print/Type Name
Require Planning Signature	J/A Date
Copies: White-Office; Yellow- Applicant (keep this Copy for your permanent records)	Authority under Section 500.4, BCZR PAI Approval (SIGN ONLY)
REV 04/17/2019	Signature Initials Date



Permits, Approvals & Inspections

111 W. Chesapeake Avenue Towson, MD 21204

Report Generated On: 10/10/2019

Permit Processing Commerical Permit & Development Report

Page 1 of 1

Property Information

Tax Account Number:

1123015650

Election District: 11

Owner Name(s): WESTERMAN CHARLES F TRUSTEE and WESTERMAN JANET A TRUSTEE

PDM #:

NOTTINGHAM,MD 21236

Address: 8402 BELAIR RD

Zoning District(s): BM

BELAIR RD

Flevation Range: 224ft - 232ft

Premise Address: BELAIR RD					Elevation Range: 224il - 232il												
Affected Overlays Contact Agency	Instructions: Begin review process with Zoning Review, Room 111. Potential Overlay Issues Growth Tier 1: Served by public sewer and inside URDL	New Com Bldg.	Interior Alts.	Add / Ext. Alts.	Piers/Pilings	Grading/SW	Tanks	Ret.Walls/Bulk	Razing	Chg. of Occup.	Tower Antenna	Signs	Elect. & Plumb	Agency Acknowledgment Initial & Date			
DEPS-Sed. Control	Note: All Razing Permits must be sent to Sediment Control for review.	350000000	2000000	92/02/55:00													
PAI-Public Services County Office Building Room 119 Phone: 410-887-3751	Note: All permits for Grading, New Buildings & Building Additions must be sent to Public Services.	oneones soenetores	Sections	5050500						e permetanos							
Zoning Review County Office Building Room 111 Phone: 410-887-3391	Zoning Cases: R-1946-0655; 1979-0018-X	X		X													

Notice: This report is not inclusive as additional issues may arise which would affect the ability to obtain a building permit. This Report is solely for Departmental use and nothing herein creates any right which would accrue to the applicant. Form171C



WORK SCOPE

Face Lit Channel Letters

Pole Sign

Awning

CODE ALLOWANCE

Wall signs:

Freestanding Signs:

Pole sign setback 20' from property line

1" = 70'-0"

4301 W. William Cannon Rd. STE. B150 # 300 Austin, TX 78749

Job #: 30425

Drawing #: 30425sp_cc_baltimore_ md_belair

Drawn by: Zach

Date: Jul 31 2019

Account Rep: Robert


Project Manager: Brandon




CALIBER COLLISION

Project/ Location:

8342, 8400, 8420 Belair Rd. Baltimore, MD 21236

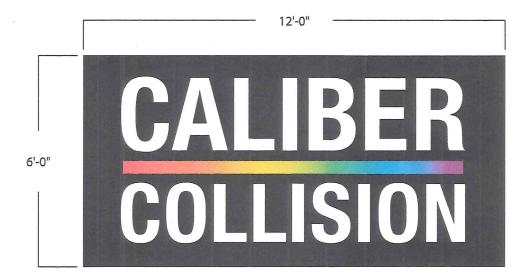

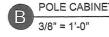

QUANTITY:

ONE (1)

Overall Height:

35'-0"

Cabinet Sq/Ft:

72 sf/ft

Cabinet Height:

Cabinet Depth:

6'-0"

Cabinet Length:

12'-0"

Cabinet:


3-0

Face / Copy:

Welded tubular frame w/ Alum. plate; finished MP Black White flex material with digitially printed faces and graphics.

NOTES:

- · Use existing pole
- · Paint pole black
- All paint two-stage automotive acrylic

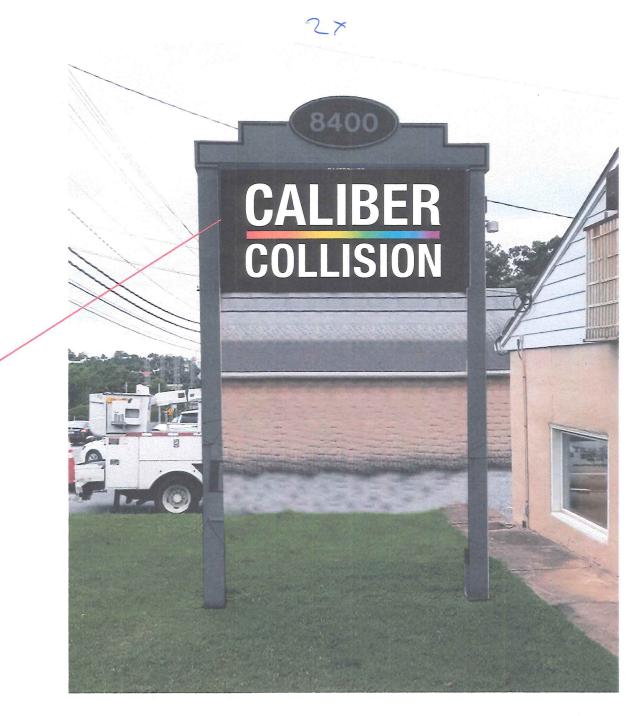

POLE CABINE



Job #: 30425

_md_belair

Drawing #: 30425bv2s1_cc_baltimore

Drawn by: Zach

Date: July 29 2019

Account Rep: Robert

Project Manager: Brandon


MEMBER


[A]




Project/ Location:

CALIBER COLLISION 8342, 8400, 8420 Belair Rd. Baltimore, MD 21236

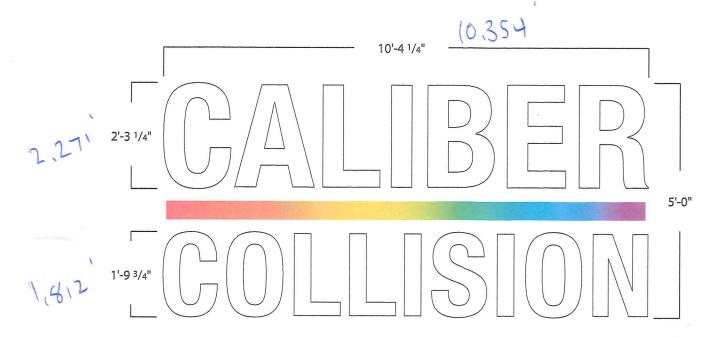

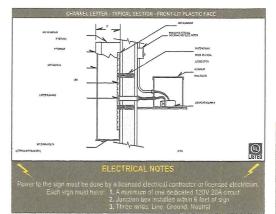



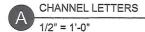

Possible Paint Building

QUANTITY:

ONE (1)

Total Sq/Ft:

52 sq/ft

Returns:

5" Black

Trimcap:

1" Black

Face:

7328 White Plex

First-surface translucent vinyl:


Digital print for rainbow stripe


Illumination:

White LED's

NOTES:

- · Individually mounted letters
- · White interiors for increased illumination
- All paint two-stage automotive acrylic

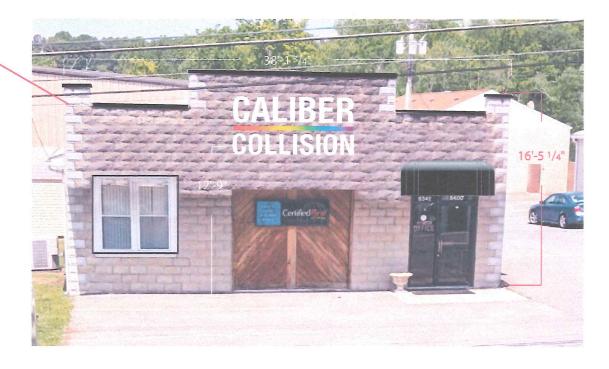

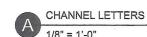



Job #: 30425

md_belair

Drawing #: 30425av2s1_cc_baltimore_

Drawn by: Zach

Date: July 29 2019

Account Rep: Robert

Project Manager: Brandon





CALIBER COLLISION

8342, 8400, 8420 Belair Rd. Baltimore, MD 21236

Project/ Location: