

REV 04/17/2019

## 2019-0213-SI BALTIMORE COUNTY

DEPARTMENT OF PERMITS, APPROVALS & INSPECTIONS 111 WEST CHESAPEAKE AVENUE

TOWSON, MD 21204 410-887-3391

#### SIGN USE PERMIT

JSE	PERI	TĮM	RF	ECEIPT	
# 1º	90	5	7	2	

The applicant must affirm by initials below that there are no current violations at this site, pursuant to Section 112.7, B.C.C. Initials:

SIGI C	minais
Permit Fees are Non-Refundable; Make Check Payable to "Baltimore	e County, Maryland"
PROPERTY ADDRESS 2032 Joppa Road; Par	KvilleMD ZIP CODE 21234
1/04700	ZONING
OWNER'S NAME ALLOCH ASSOC, LLC PHONE NO	. 443-228-805 HISTORIC DISTRICT LYes No
MAILING ADDRESS 119 Charleshrooke Road	Battimore, My 2/2/2
ADDITICANT/OWNER'S AGENTIL Jendy Fichman	PHONE NO. (717)32 1-6304
SIGN COMPANY NAME MICHGEL STOR COM DOW	PHONE NO. (717)32 1-6304  AX ACCOUNT NO. 090/174/1850
☐ Temporary- Including Real Estate/Construction/Event	Temporary Signs in the Last Year: Temporary Signs in the Last Year: Yes XNo
Permanent Changeable Copy Wall Face C	hange Only Non-Illuminated
Freestanding Pylon Monument Illuminated (se	parate electrical permit required)
Size $\frac{4.42}{4.42}$ feet x $\frac{3.087}{1}$ feet = $\frac{46.1}{1}$ square feet	Height: feet (freestanding signs)
Property Line/Street Right-of-Way Setbacks: front, sides	and, and rear
NOTE: A construction plan, drawn to scale and clearly showing that	all requirements have been met, must be attached.
A site plan must also be attached for freestanding signs.	
Table of Sign Regulations: 450.4.1 An Electronic Changeable Copy S message change per 15 second cycle. 450.6.B.3 - Changeable copy signs appearance of movement by flashing, blinking, strobing, scrolling, oscill	s must operate at a constant intensity and not give and
PROHIBITIONS: including roof signs (Sections 450.5.B.7 and 450.6.  1. Signs cannot impair motorist's clear view of traffic or government signs, except for project into or above street right of signs cannot be placed in or project into or above street right of signs or framework cannot obstruct window or opening for light vehicle cannot be parked for the purpose of displaying an attact Except for flags exempted, flags, pennants, ribbons, streamers, prohibited.  7. Portable signs are prohibited, except for A-frame and sandwich There can be no display or simulation of moving parts or messar changeable copy sign, or a thermometer, barometer, weather value.	ent signs. All signs are subject to Section 102.3, BCZR.  private traffic control and notice signs.  Eway or governmental property.  and air or access to building, fire hydrant, or stand pipe.  hed sign.  tethered balloons, laser projections, and similar objects are  a board signs issued a use permit in B.M. – C.T. zones.  age, except for an outdoor advertising sign with tri-vision, a
conditions	materials, locations and size):
Pennsyle aviation Statement from SD	whiteast enevalions in sidil
(2) 145" WICK 3 214 h Illumino	CODNED IOT?
(1) on the South elevation, (i) on the	East elevation.
OWNED/ACENT CE	ERTIFICATION
I solemnly affirm under the penalties of perjury and upon personal agree to locate the proposed sign such that it will not violate Baltime	ore County laws and regulations.
Wendy Flichman 10/7/19 Signature Date	Wendy Flichman Print/Type Name
Require Planning Signature	Date
Copies: White-Office; Yellow- Applicant (keep this Copy for your permanent records)  Authority	ty under Section 500.4, BCZR PAI Approval (SIGN ONLY)  Initials  Date



#### **Permits, Approvals & Inspections**

111 W. Chesapeake Avenue Towson, MD 21204

Report Generated On: 10/7/2019

# Permit Processing Commerical Permit & Development Report

Page 1 of 1

**Property Information** 

Tax Account Number:

0901741850

Plat Ref: 009:050

Election District: 9

Owner Name(s): ALBERT ASSOCIATES LLC

Address: C/O M GOGLIA 109 CHARLESBROOKE ROAD

BALTIMORE,MD 21212

Premise Address:

2032 E JOPPA RD

PDM #:

Zoning District(s): BL

Elevation Range: 408ft - 412ft

Tremise Address. 2002 E									9	-				
Affected Overlays	Instructions: Begin review process with Zoning Review, Room 111.	Bldg.		Alts.	Sg	8	processyspens	Bulk		Occup.	enna	page open control	Plumb	Agency
	Potential Overlay Issues	mo C	or Alts	Ext.	Piling	ng/S/		/alls/l	g	of Oc	. Ante	-	్త	Acknowledgment
Contact Agency	Growth Tier 1: Served by public sewer and inside URDL	New Com Bldg.	Interior Alts.	Add /	Piers/Pilings	Grading/SW	Tanks	Ret.Walls/Bulk	Razing	Chg. of (	Tower Antenna	Signs	Elect.	Initial & Date
DEPS-Sed. Control	Note: All Razing Permits must be sent to Sediment Control for review.			0 000000	0 000000	2 0000000	00000000	2 3000000		0000000	0000000	5 66550	loostst	
			and part of the pa							-	000000000000000000000000000000000000000	TOTO TOTO TOTO TOTO TOTO TOTO TOTO TOT		
PAI-Public Services	Note: All permits for Grading, New Buildings & Building Additions must be sent to Public Services.								000000000000000000000000000000000000000	200000000000000000000000000000000000000	-	reservation		
County Office Building Room 119 Phone: 410-887-3751		**********				decess.	1 0000000		- lancon			* 000000		
Hone. 410-007-3731					STEED STATES OF THE STATES OF		on the second	STATE OF STATE OF	***************************************	000000000000000000000000000000000000000		DELCO CONTRACTOR OF THE PARTY O		
				and a second second	STATE STATE OF THE			Particular State Control	Section of the sectio			Zana de la composición dela composición de la composición de la composición dela composición dela composición dela composición de la composición de la composición dela composición dela composición del composición del composición del composición dela com		
				derinant derivative der			on the second second	and a second	Sandy Control of Contr		entrance at the contract of th		outre outre outre	
			-		NEW CONTRACTOR OF THE PERSON O		and the same of th	and the second second	-					
							one property of the party of th		000000000000000000000000000000000000000		are agenties a			
								TOTAL DESCRIPTION OF THE PERSON OF THE PERSO	880000000000000000000000000000000000000	01.000000000000000000000000000000000000				
					STATEMENT STATEMENT	No.	ondernovanende	Approximation of the control of the	200120000000000000000000000000000000000	9		and a contract of the contract	National Control of Co	
					TOTAL CONTRACTOR OF THE PERSONS AND THE PERSON	SCIONAL MINISTER	100000000000000000000000000000000000000	and desired the second	The state of the s	112000000000000000000000000000000000000	THE STATE STATE OF THE STATE OF	and representations of the second		121
					Andrews State Stat		e de constante de la constante	NAME AND ADDRESS OF THE PARTY O	Breeze State	edpoint advoca		TOTAL CONTRACTOR	and the same	2
			TORROGE	notation or	CHARGO COLO	To a constant	STATE OF THE PERSON			and the same of th	VICTOR OF THE			

Notice: This report is not inclusive as additional issues may arise which would affect the ability to obtain a building permit. This Report is solely for Departmental use and nothing herein creates any right which would accrue to the applicant. Form171C

SUBMITTA	AL RECORD
DATE	REMARKS
2019-05-21	INITIAL REQUEST
2019-05-29	Ext.HQ.RAR.SP
2019-06-26	RE-SUBMITTAL
2019-07-15	Ext.HQ.RAR.SP

Updated 2019-06-18



### INDIRECT STORE



110839 CELLULAR SALES 2032 JOPPA RD. PARKVILLE, MD 21234

# **EXTERIOR SIGNAGE SUBMITTAL**

VW-CS.MD-JP\_Parkville, MD 2019-09-23

**DESIGN APPROVAL:** 



	LEGE	ND	QTY
	1	SOUTH ELEVATION WALL SIGN	1
,	2	EAST ELEVATION WALL SIGN	1

KEY

SIGN LOCATION ---

BUILDING OUTLINE -----

PYLON SIGN

DOOR VINYL

NORTH



OUTLET ID OR D#

ADDRESS

SHEET TITL

DATE

AGENT NAME

PREPARED BY

HEET NUMBER

SIGN LOCATION PLAN

CELLULAR SALES

SALES

2 FACES

1 SET





LIGHTING ON EXTERIOR BUILDING CAN NOT BE REMOVED
AS IT IS PART OF THE PERMITTED LIGHTING PACKAGE WITH THE CITY
TOP OF LIGHT TO BE PAINTED COOL GRAY 10

**EXISTING CONDITION** 

Pantone Cool Gray 4

COOL GRAY 10 AND COOL GRAY 4 HAS BEEN CONFIRMED.



NOTE:
ALL EXISTING, NON-STANDARD, WINDOW GRAPHICS AND SIGNAGE TO BE REMOVED AND REPLACED WITH NEW STANDARD GRAPHICS.
EXISTING SIGN BAND TO BE PAINTED TO MATCH PMS COOL GRAY 10. EXISTING RED TRIM AND ACCENTS TO BE PAINTED TO MATCH PMS COOL GRAY 4.

REVISED CONDITION



OUTLET ID OR D#

ADDRESS

SHEET TITLE

DATE


2019-09-23 ct


AGENT NAME

PREPARED BY

Pantone Cool Gray 10

SHEET NUMBER

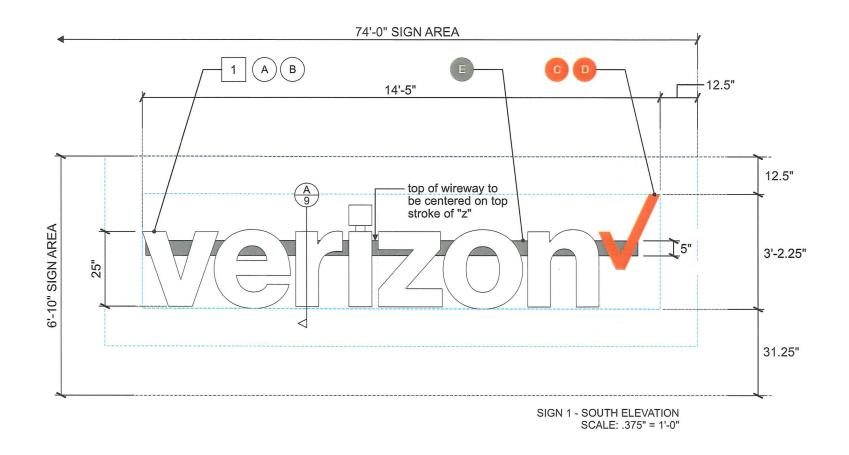

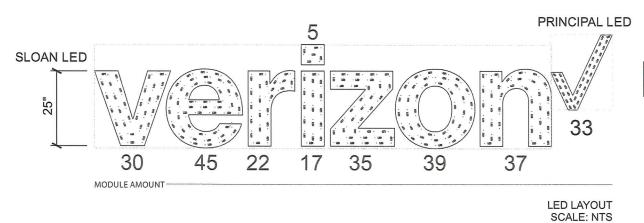



230 ea. SloanLED Prism #701269-6WSJ1-MB 33 ea. Principal PL-FS3-RD1-P 3 ea. Sloan 120D1 + 1 ea. Sloan 60C1 Power Supply Total Electrical Amp Load = 5.8 Amps One (1) 120 Volt - 20 Amp Circuit Breaker Required for Sign

TARGET "V" HEIGHT: 18" ACTUAL "V" HEIGHT: 25" 46.1 SF TWO SIGN RULE

verizon<sup>v</sup>

110839 2032 JOPPA RD.

PARKVILLE, MD 21234

OUTLET ID OR D#

SHEET TITLE

DATE

PREPARED BY

**KEY NOTES** 

**COLORS** 

( A

В

SIGNS

1/4" ZINC PLATED STEEL

3/8" TOGGLE BOLTS

**LETTERSETS** 

1/4" x 2 1/4" TAPCONS

FLATHEAD STAINLESS SCREWS

C (MET) US

THREADED ROD THRU WALL 3/8" LAGS WITH SHIELDS 3/8" LAG BOLTS

2" DEEP, FACE-LIT, FABRICATED ALUMINUM CHANNEL LETTERS

ALUMINUM RACEWAY.

.188" P95 ACRYLIC

MOUNTED TO 2.75" DEEP FABRICATED

MP #6425 SP SATIN HI HIDE WHITE TRIM & RETURNS

ELECTRIC SIGN

#7328 WHITE ACRYLIC WITH APPLIED TRANSLUCENT VINYL 3M 3630-143 POPPY RED

MP #643 SATIN PMS 485 TRIM & RETURNS

WIREWAY PAINTED TO MATCH FACADE

**MOUNTING HARDWARE CHART** 

SHEET NUMBER

2019-09-23 ct

CELLULAR SALES

ALLEN INDUSTRIES

MET FILE NUMBER: E212503







**EXISTING CONDITION** 



ALL EXISTING, NON-STANDARD, WINDOW GRAPHICS AND SIGNAGE TO BE REMOVED AND REPLACED WITH NEW STANDARD GRAPHICS.

EXISTING SIGN BAND TO BE PAINTED TO MATCH PMS COOL GRAY 10. EXISTING RED TRIM AND ACCENTS TO BE PAINTED TO MATCH PMS COOL GRAY 10.

ALL BEIGE PARTS OF BUILDING AND UNDER LOWER RED ACCENT TO BE PAINTED TO MATCH PMS COOL GRAY 4.

Pantone Cool Gray 10

Pantone Cool Gray 4

LRV = 13

COOL GRAY 10 AND COOL GRAY 4 HAS BEEN CONFIRMED.

verizon/

OUTLET ID OR D#

ODRESS

SHEET TITLE


DATE 2019-09-23 ct

AGENT NAME

PREPARED BY

SHEET NUMBER

VE	RIZON LETTERS						
1	0.063 ALUMINUM RETURNS (2" DEPTH): PAINTED MP #6425 SP SATIN HI HIDE WHITE						
2	.75" TRIM CAP: PAINTED MP #6425 SP SATIN HI HIDE WHITE						
3	3 .188" ACRYLIC FACE: P95 ACRYLIC						
4	LED UNITS (WHITE): SLOAN V180 STANDARD 701269-6WSJ1-MB						
CH	IECKMARK LOGO						
1	0.063 ALUMINUM RETURNS (2" DEPTH): PAINTED MP #643 SATIN: PMS 485						
2	.75" TRIM CAP: PAINTED MP #643 SATIN: PMS 485						
3	3 .188" ACRYLIC FACE: #7328 WHITE ACRYLIC WITH APPLIED 3M 3630-143 VINYL						
4	4 LED UNITS (RED): PRINCIPAL PL-FS3 RD1-P						
IDENTICAL SPECS							
5	2.75" DEEP x 5" HIGH FABRICATED .063" ALUMINUM WIREWAY WITH POWER SUPPLIES LOCATED WITHIN						
6	PRIMARY POWER CIRCUIT (PROVIDED/PERMITTED BY OTHERS) TO BE PLACED WITHIN 5 FEET OF CENTER OF SIGN						
7	CONDUIT: SECONDARY ELECTRICAL RUN						
8	0.125 ALUMINUM BACK: PRECOAT WHITE FINISH						
9	MOUNTING HARDWARE: MECHANICAL HARDWARE AS REQUIRED FOR WALL CONDITIONS						
10	WEEP HOLES WITH BAFFLES						
11	BENT ALUMINUM "SHELF" FOR POWER SUPPLIES AS REQUIRED						

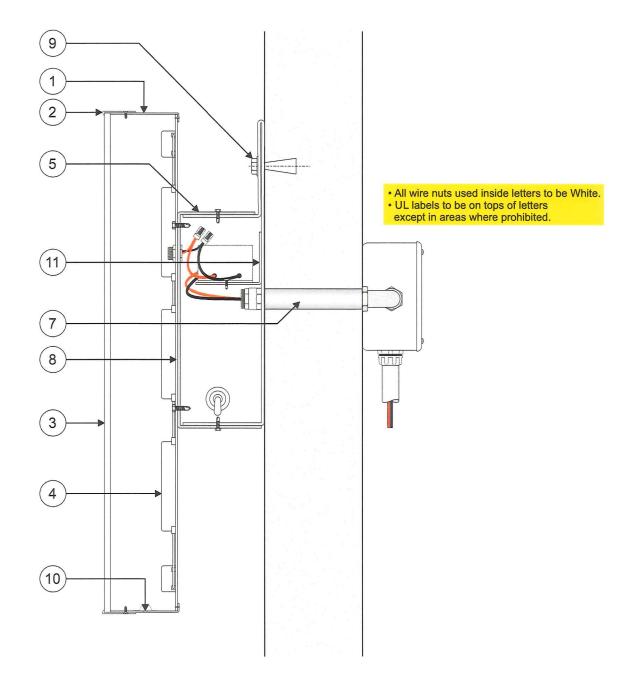

A - SECTION DETAIL NOT TO SCALE





OUTLET ID OR D#

SHEET TITLE

AGENT NAME

SHEET NUMBER

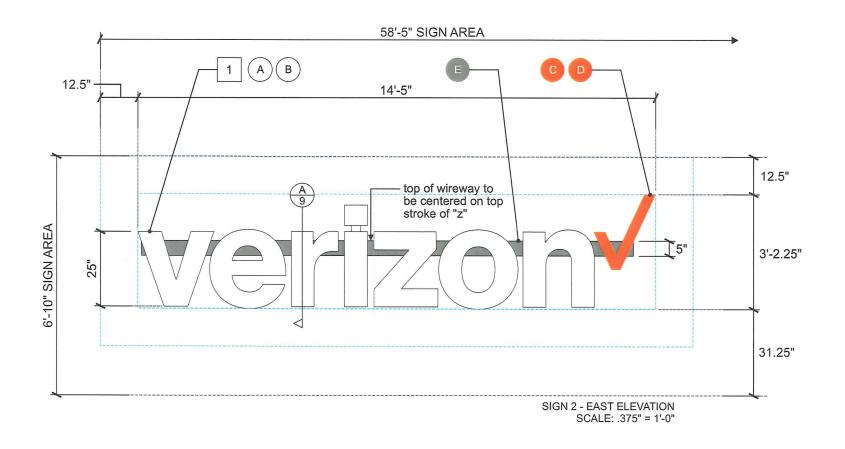

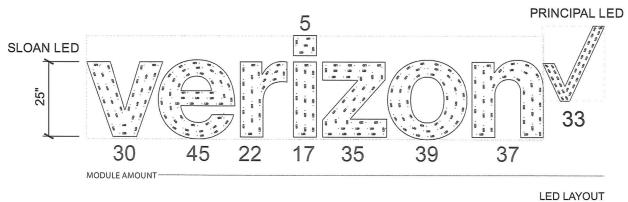

SCALE: NTS

230 ea. SloanLED Prism #701269-6WSJ1-MB 33 ea. Principal PL-FS3-RD1-P 3 ea. Sloan 120D1 + 1 ea. Sloan 60C1 Power Supply Total Electrical Amp Load = 5.8 Amps One (1) 120 Volt - 20 Amp Circuit Breaker Required for Sign

TARGET "V" HEIGHT: 16" ACTUAL "V" HEIGHT: 25" 46.1 SF TWO SIGN RULE

110839



AGENT NAME PREPARED BY SHEET NUMBER

PARKVILLE, MD 21234

2032 JOPPA RD.

SIGN 2 - EAST ELEVATION - FABRICATION DETAIL

CELLULAR SALES

ALLEN INDUSTRIES

**KEY NOTES** 

2" DEEP, FACE-LIT, FABRICATED ALUMINUM CHANNEL LETTERS MOUNTED TO 2.75" DEEP FABRICATED ALUMINUM RACEWAY.

### **COLORS**

.188" P95 ACRYLIC

В MP #6425 SP SATIN HI HIDE WHITE TRIM & RETURNS

#7328 WHITE ACRYLIC WITH APPLIED TRANSLUCENT VINYL 3M 3630-143 POPPY RED

MP #643 SATIN PMS 485 TRIM & RETURNS

WIREWAY PAINTED TO MATCH FACADE

